



A.D.A.

LAYOUT PLAN OF MAINI
HOUSING SCHEME AT KRAZI.
NO: 503 & 505, MAUZA - CHAK.
BABURA ALIMABAD.
MAINI ALI AHABAD.
(BEHIND MAHARSHI VIDYA
MANDIR)
(REVISED)

AREA DETAIL	
TOTAL AREA OF PLOT	100.00
AREA UNDER E.W.S./L.I.G.	41.03
(30.75 X 4.23) + (38.24 X 3.52) = 90.24	
AREA UNDER PARK & EMPARKMENT	58.91
DETAIL OF FLATS:	
E.W.S. G+3 BLOCK	= 01
L.I.G. G+3 BLOCK	= 15
TOTAL NOS OF FLATS	
E.W.S. = 16 NOS.	
L.I.G. = 24 NOS.	
TOTAL = 40 NOS.	

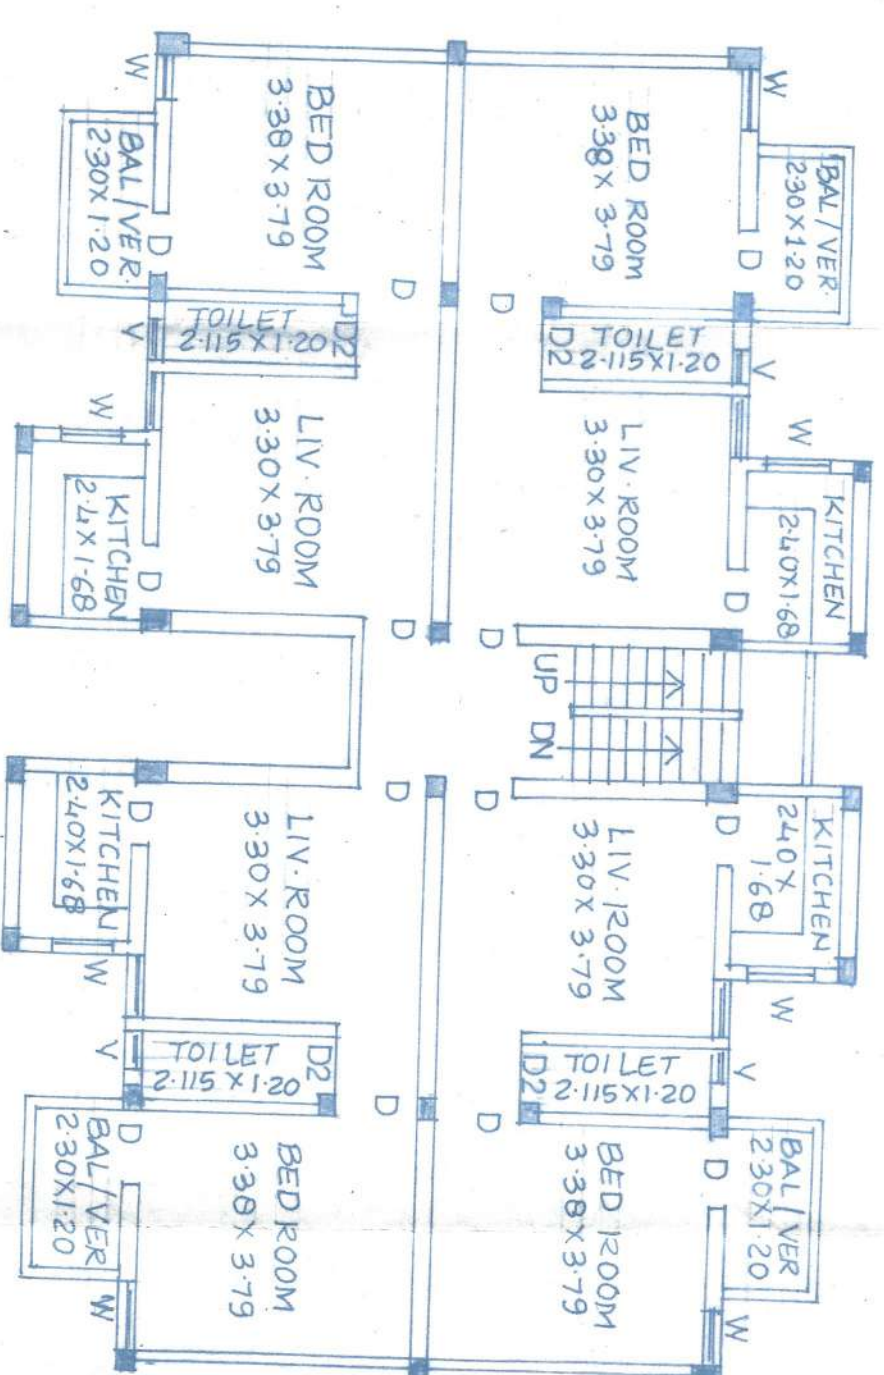

TYPICAL FLOOR PLAN (L.I.G.)
AREA OF ONE UNIT = 43.54 SQ. MT.
(SCALE = 1:100)

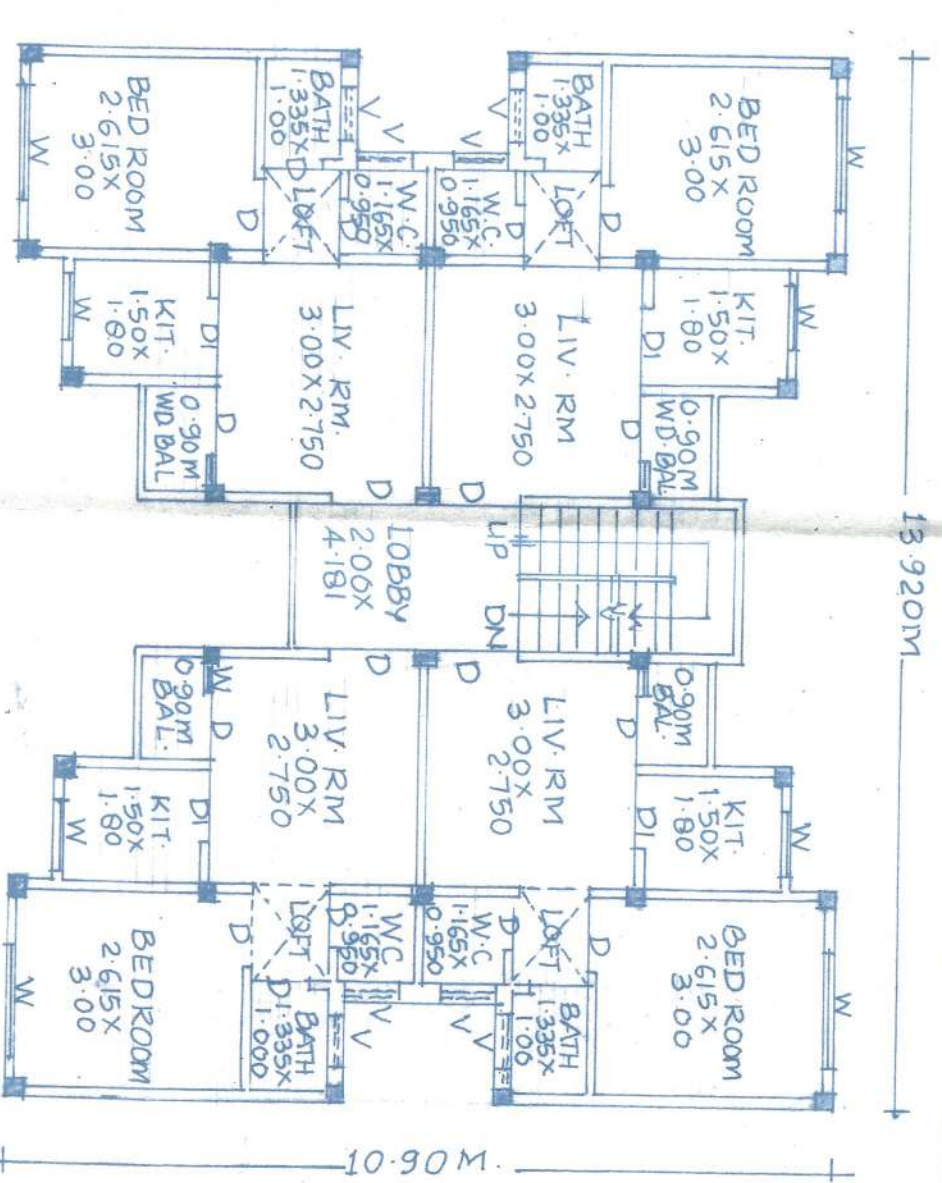

TYPICAL FLOOR PLAN (E.W.S.)
AREA OF ONE UNIT = 30.75 SQ. MT.
(SCALE = 1:100)

NORTH:	SCALE: 1:200
DRAWN BY: Rakha Baiswar, Pushpa Baiswar	H.D. MAN: KAMLESH VERMA
J. ENG.	ASST. ENG.
EX-ENG.	
SECRETARY: V-CHAIRMAN	