
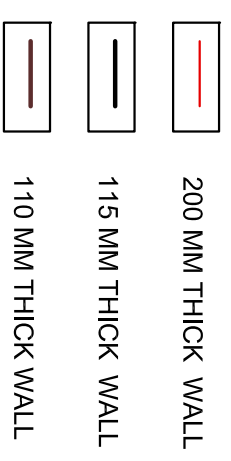


TYPE-2 (G+3)

SCHEDULE DOOR & WINDOW

TYPE	WIDTH	HEIGHT	SILL	LINTEL	REMARKS
DW1	1.80	2.10	—	2.10	DOOR/WINDOW
DW2	1.60	2.10	—	2.10	DOOR/WINDOW
D1	1.00	2.10	—	2.10	DOOR
D2	0.90	2.10	—	2.10	DOOR
D3	0.75	2.10	—	2.10	DOOR
W1	1.20	1.20	0.90	2.10	WINDOW
W2	1.00	1.05	1.05	2.10	WINDOW
V1	0.60	0.60	1.5	2.10	VENTILATOR

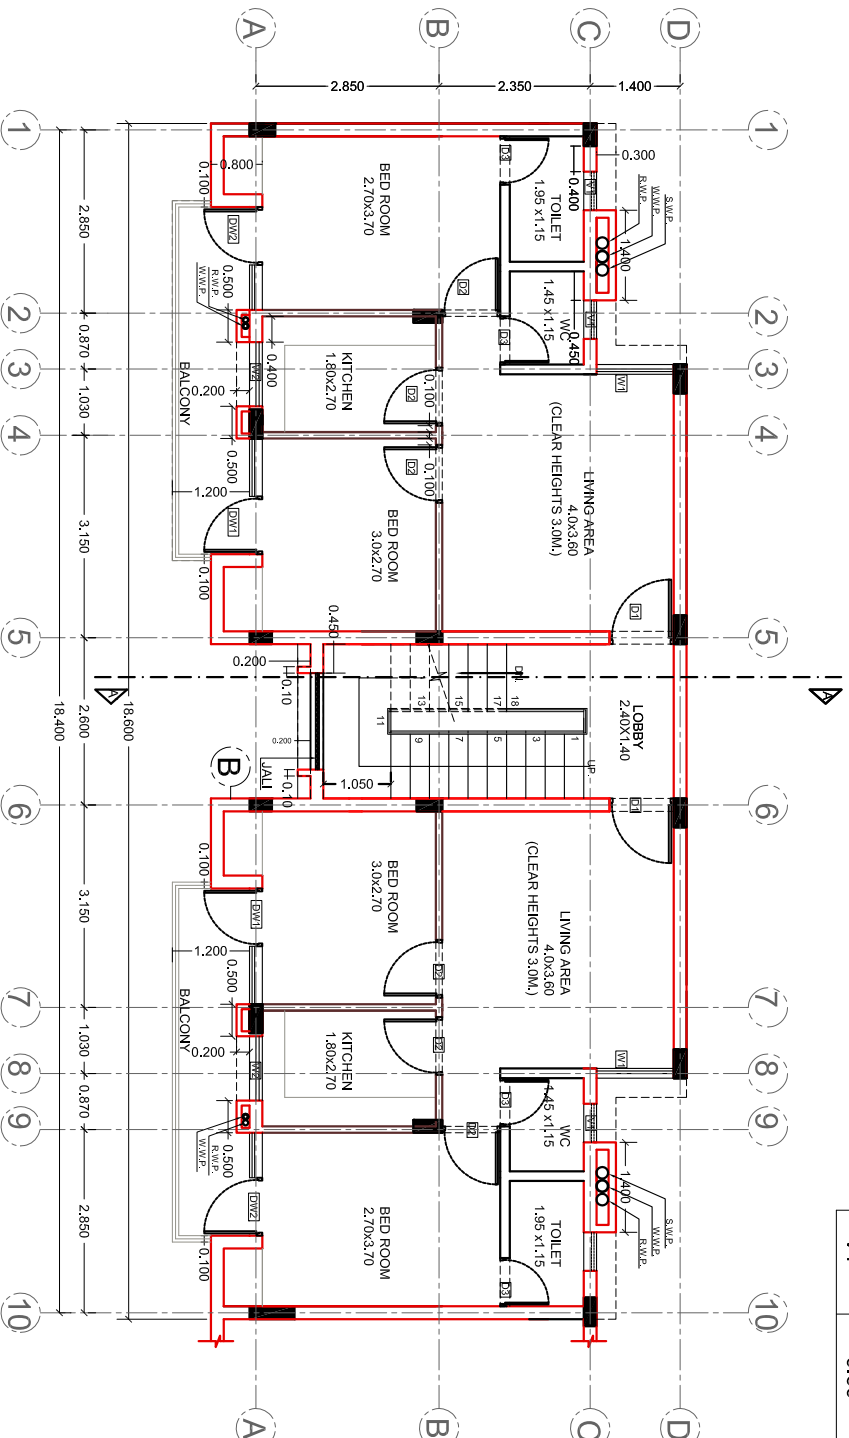

PROJECT

PROPOSED GROUP HOUSING FOR
MDA AT DEHRI MUSTAKAM (MORADABAD)

NOTE

REVISIONS

REVISIONS NO	DATE	REVISIONS

DRG TITLE

TYPICAL FLOOR PLAN OF
BLOCK - 4,5,6

DEALT BY

RENDERED BY

R. K. MALIK & ASSOCIATES

ARCHITECT - ENGINEER
INTERIOR - EXTERIOR
ENVIRONMENTAL CONSULTANT
C-6, AVAS VIKAS MARKET,
CIVIL LINES, PILLI KOTHI, MORADABAD
PHONE : 2416764

NORTH