
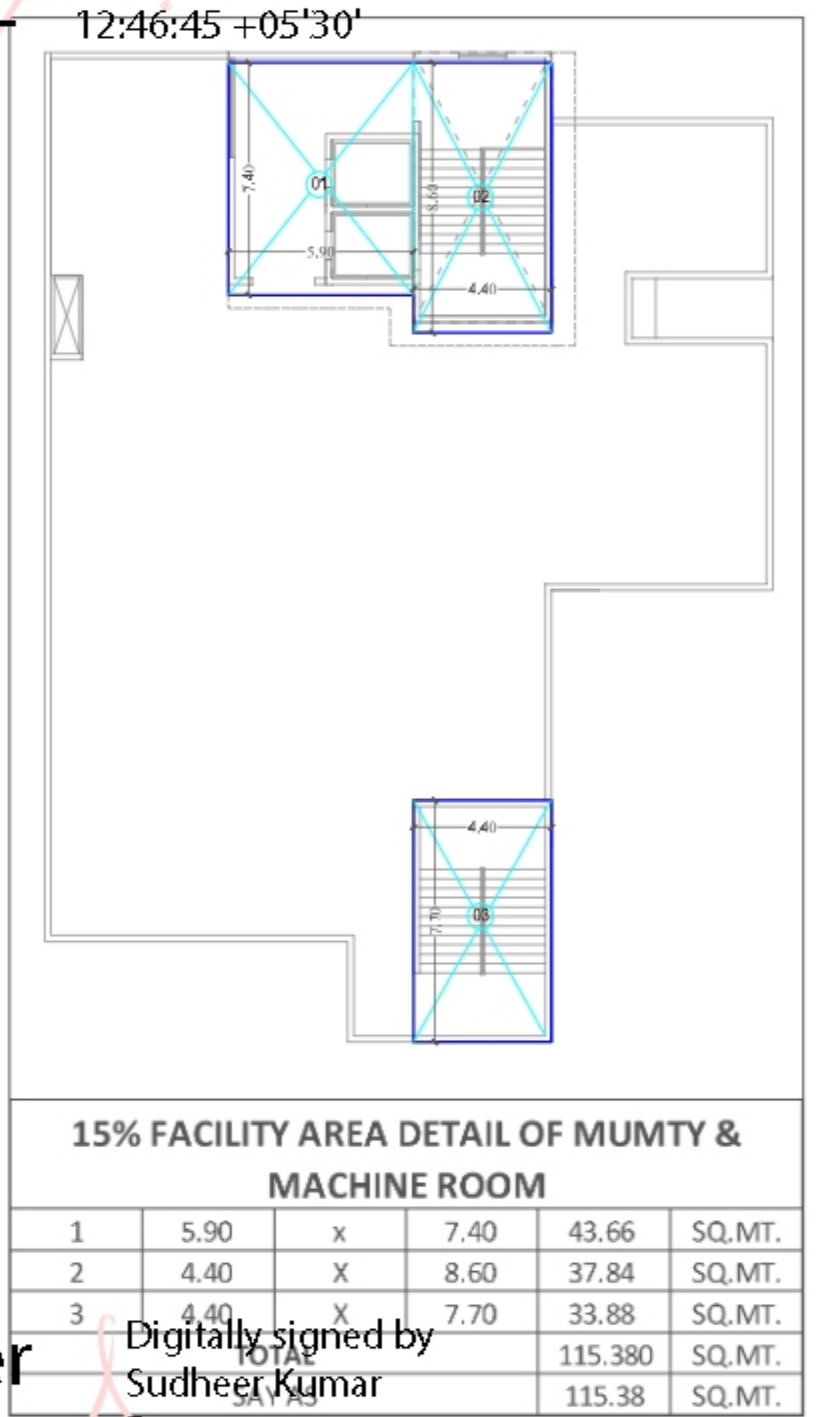
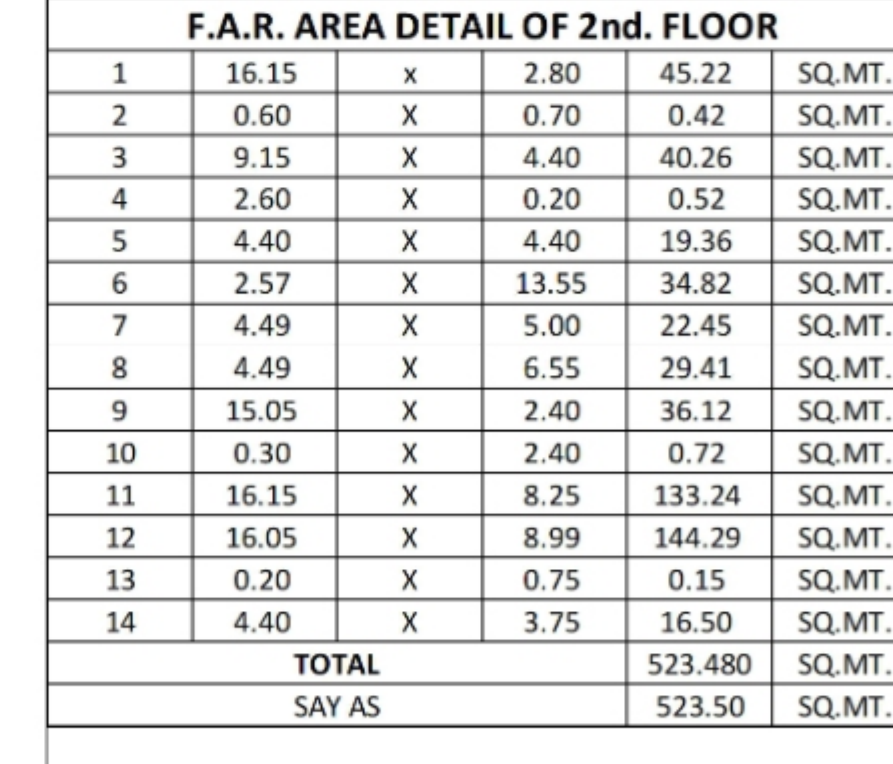
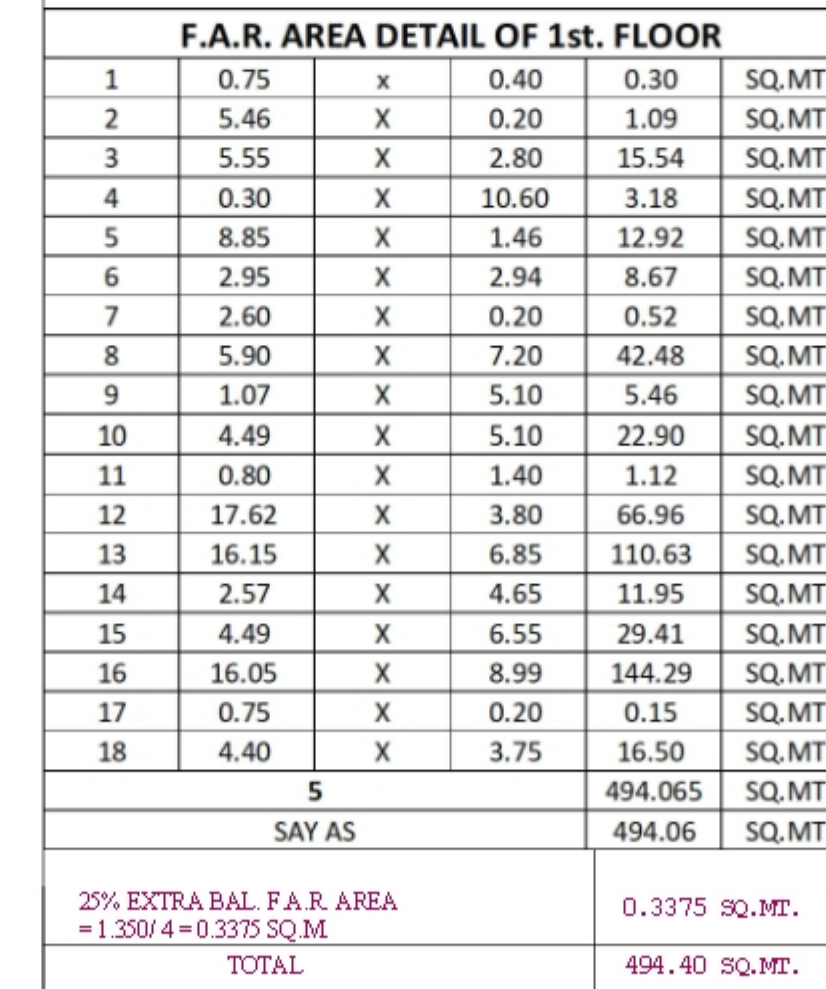
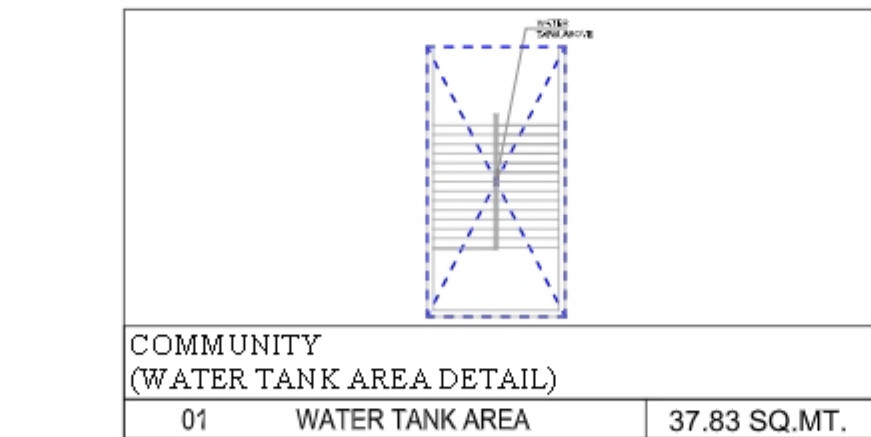
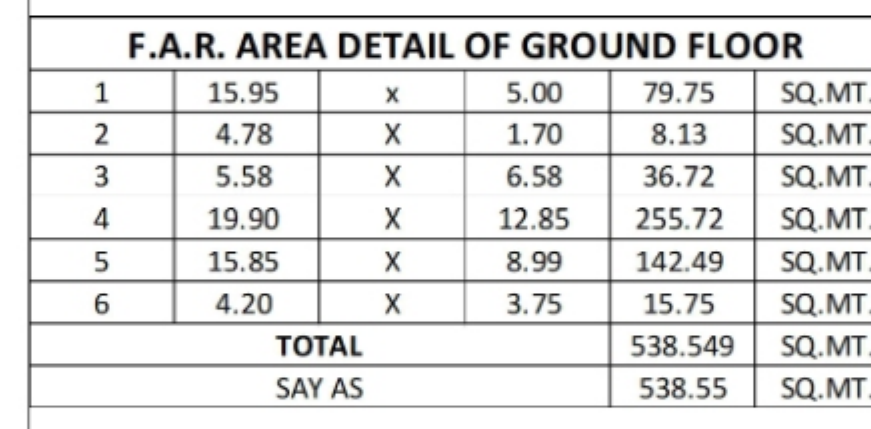
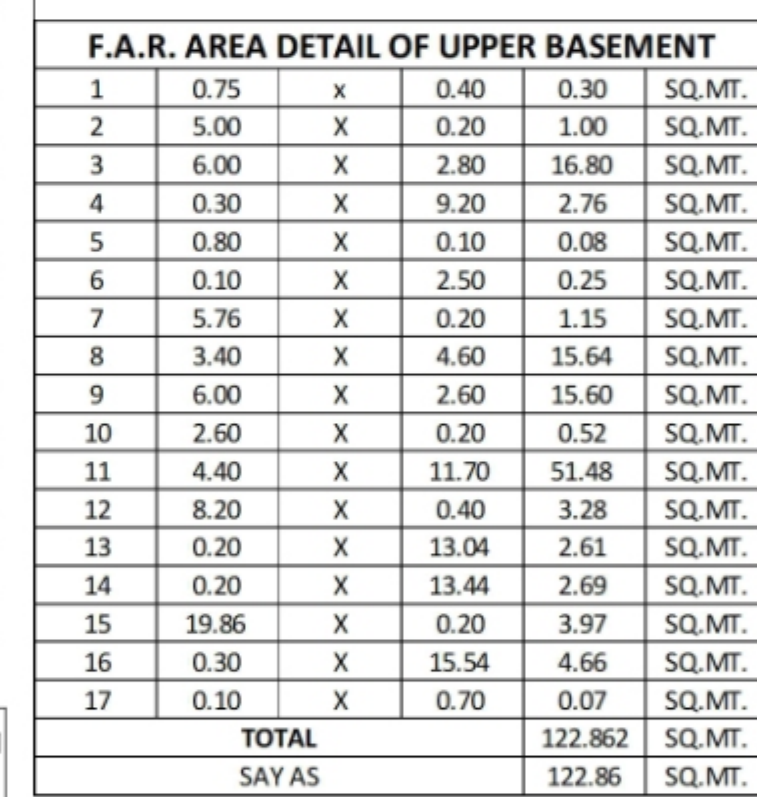
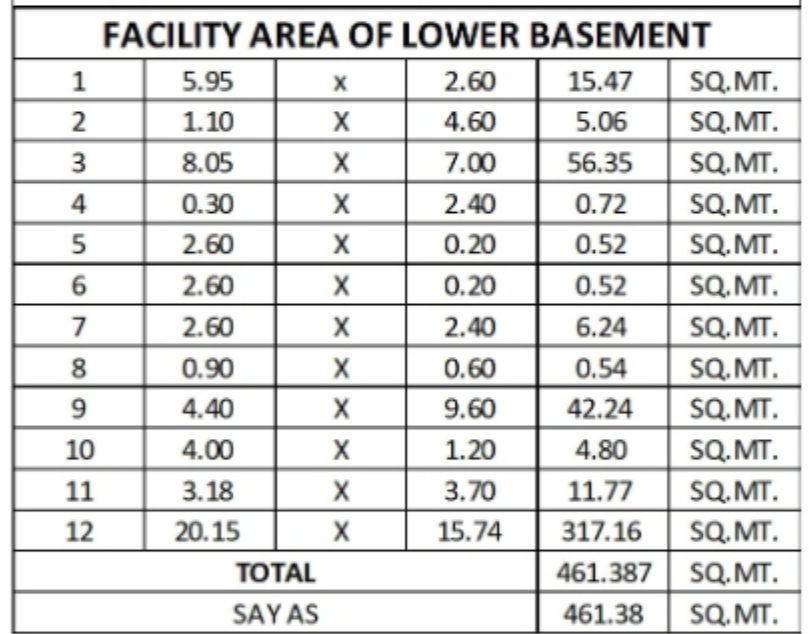
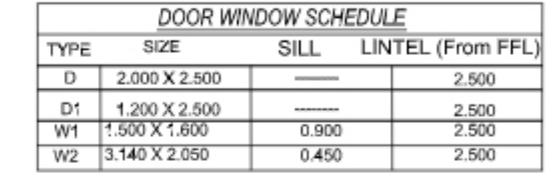
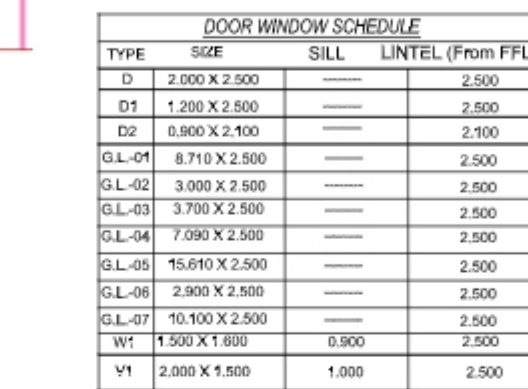
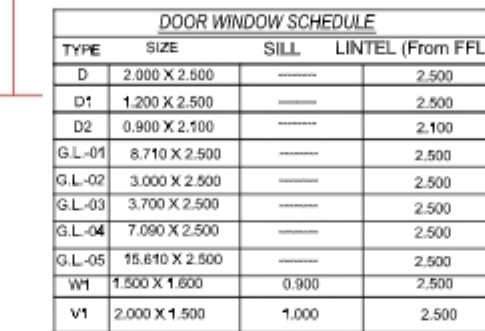


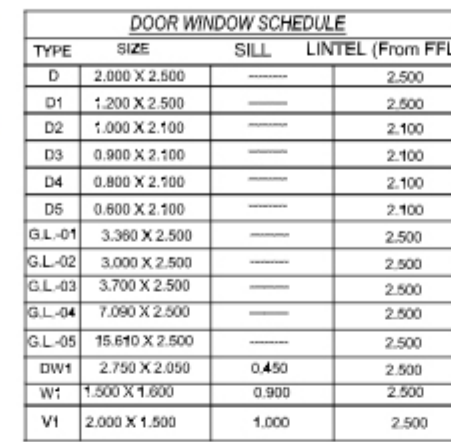


Digitally signed by
LEENU SAHGAL
Date: 2024.09.20
12:46:45 +05'30'

Digitally signed by
Sudheer Kumar
Date: 2024.09.04
16:31:51 +05'30'


Digitally signed
by Amit Varma
Date:
2024.08.29
15:54:48
+05'30'

Digitally signed
by LAL SINGH
Date:
2024.09.03
16:29:58 +05'30'

OWNER'S SIGN _____

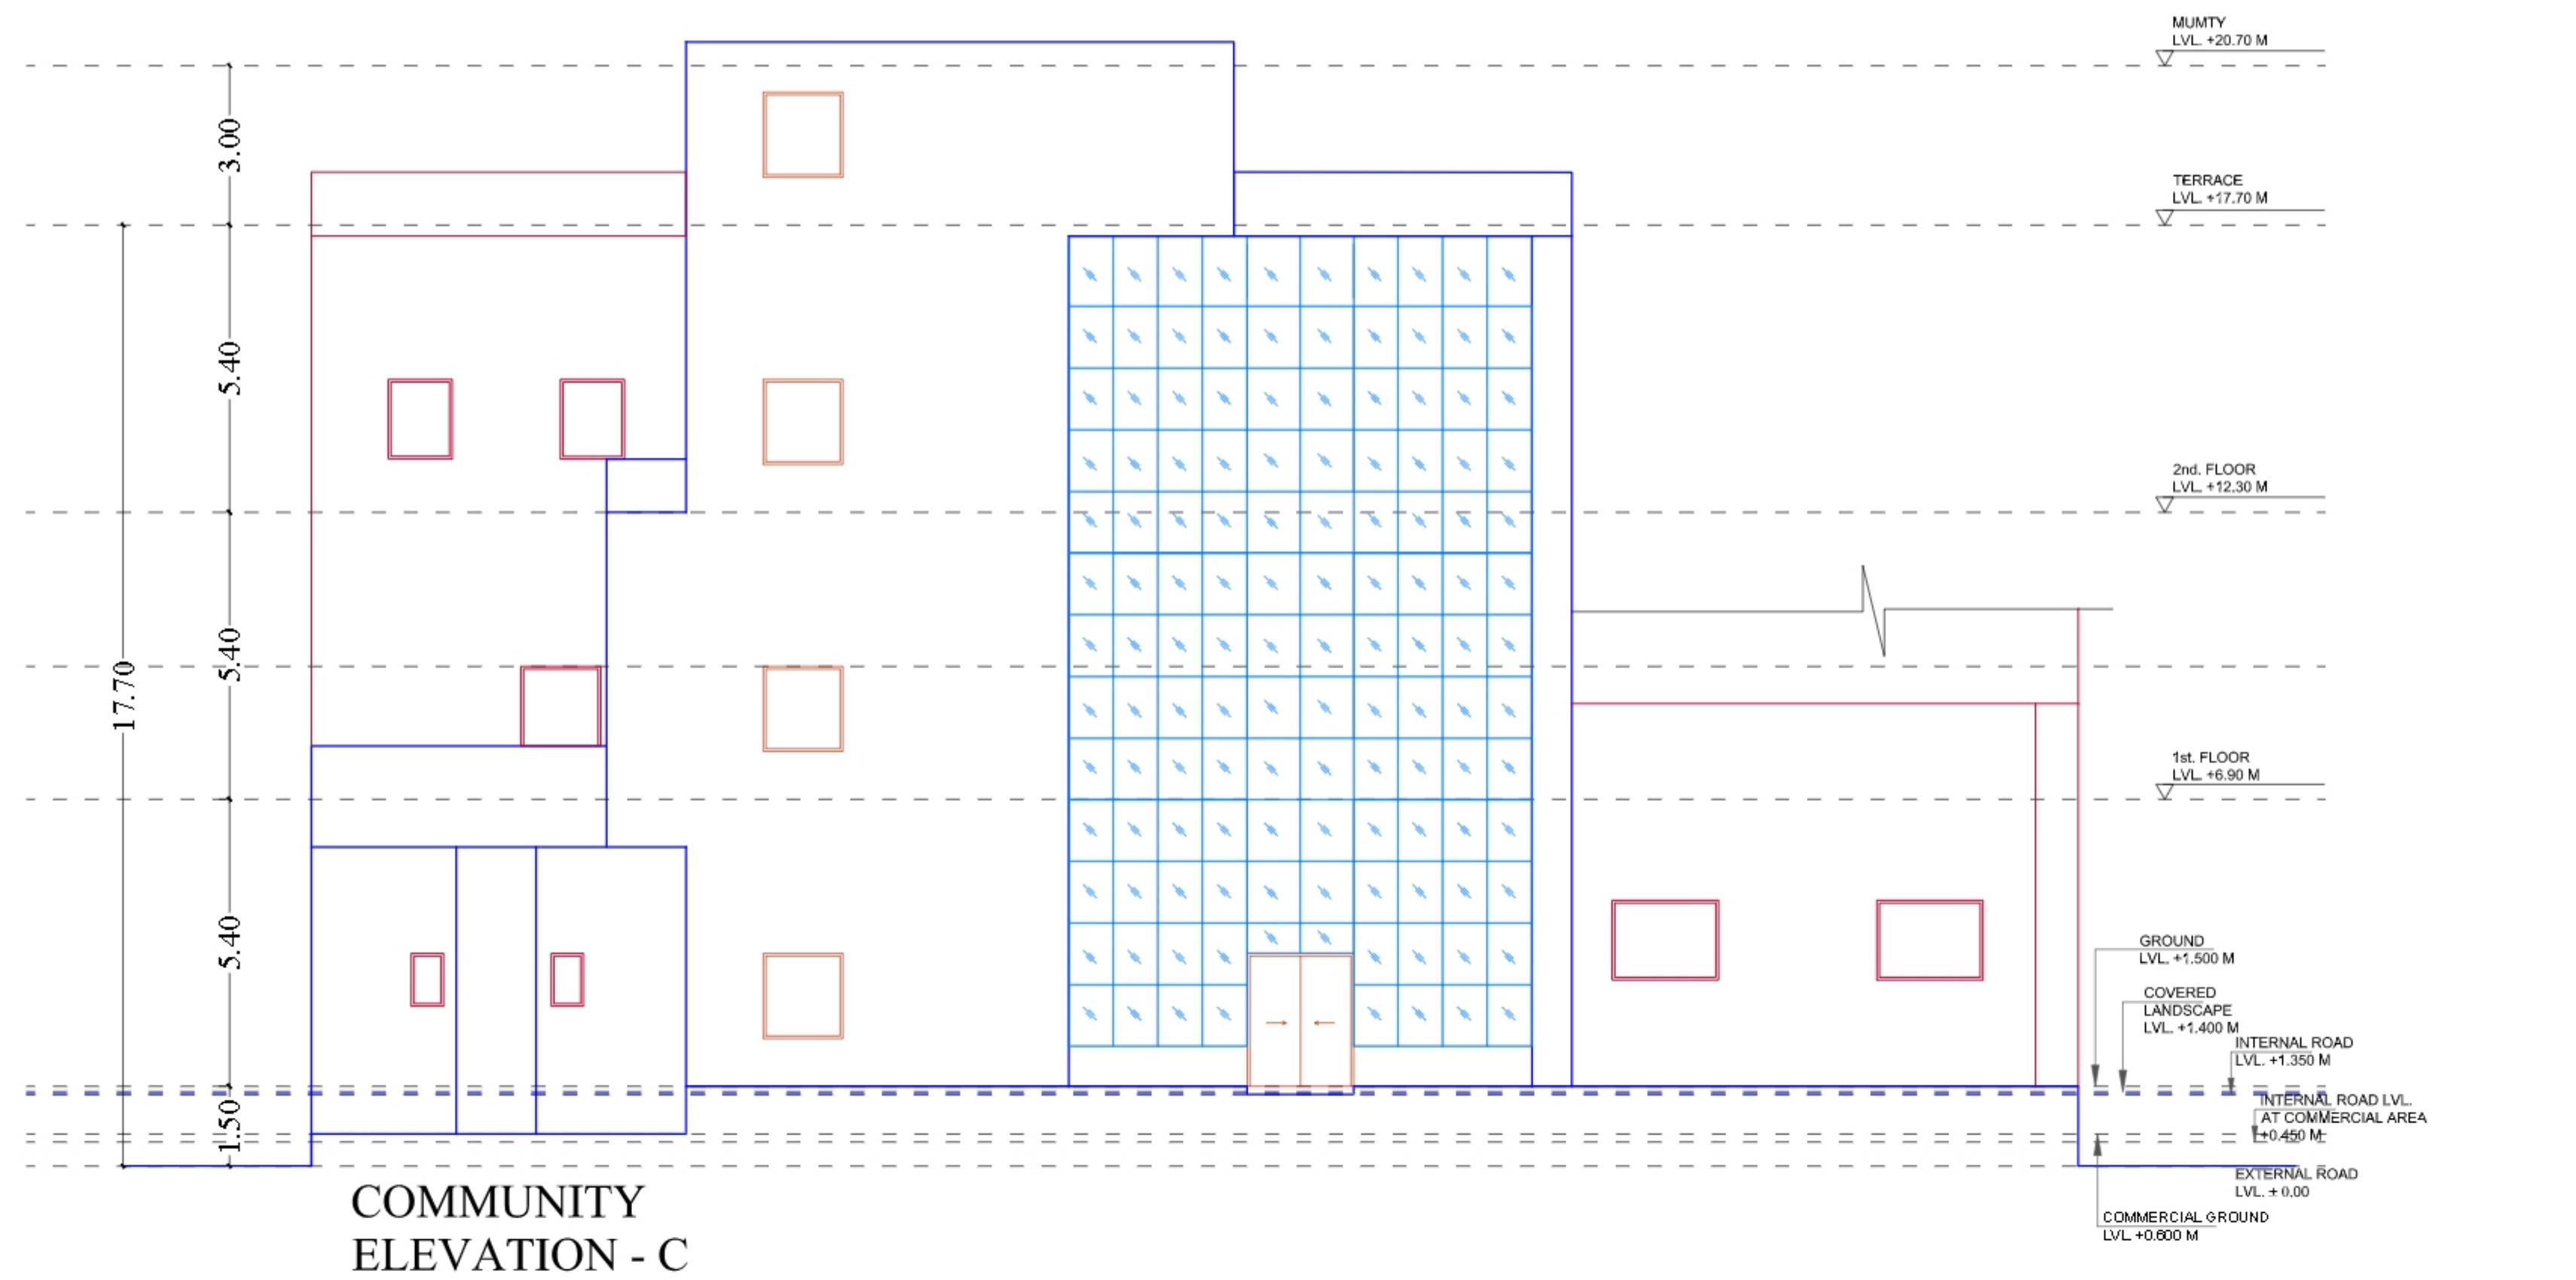

COMMUNITY
ELEVATION - C

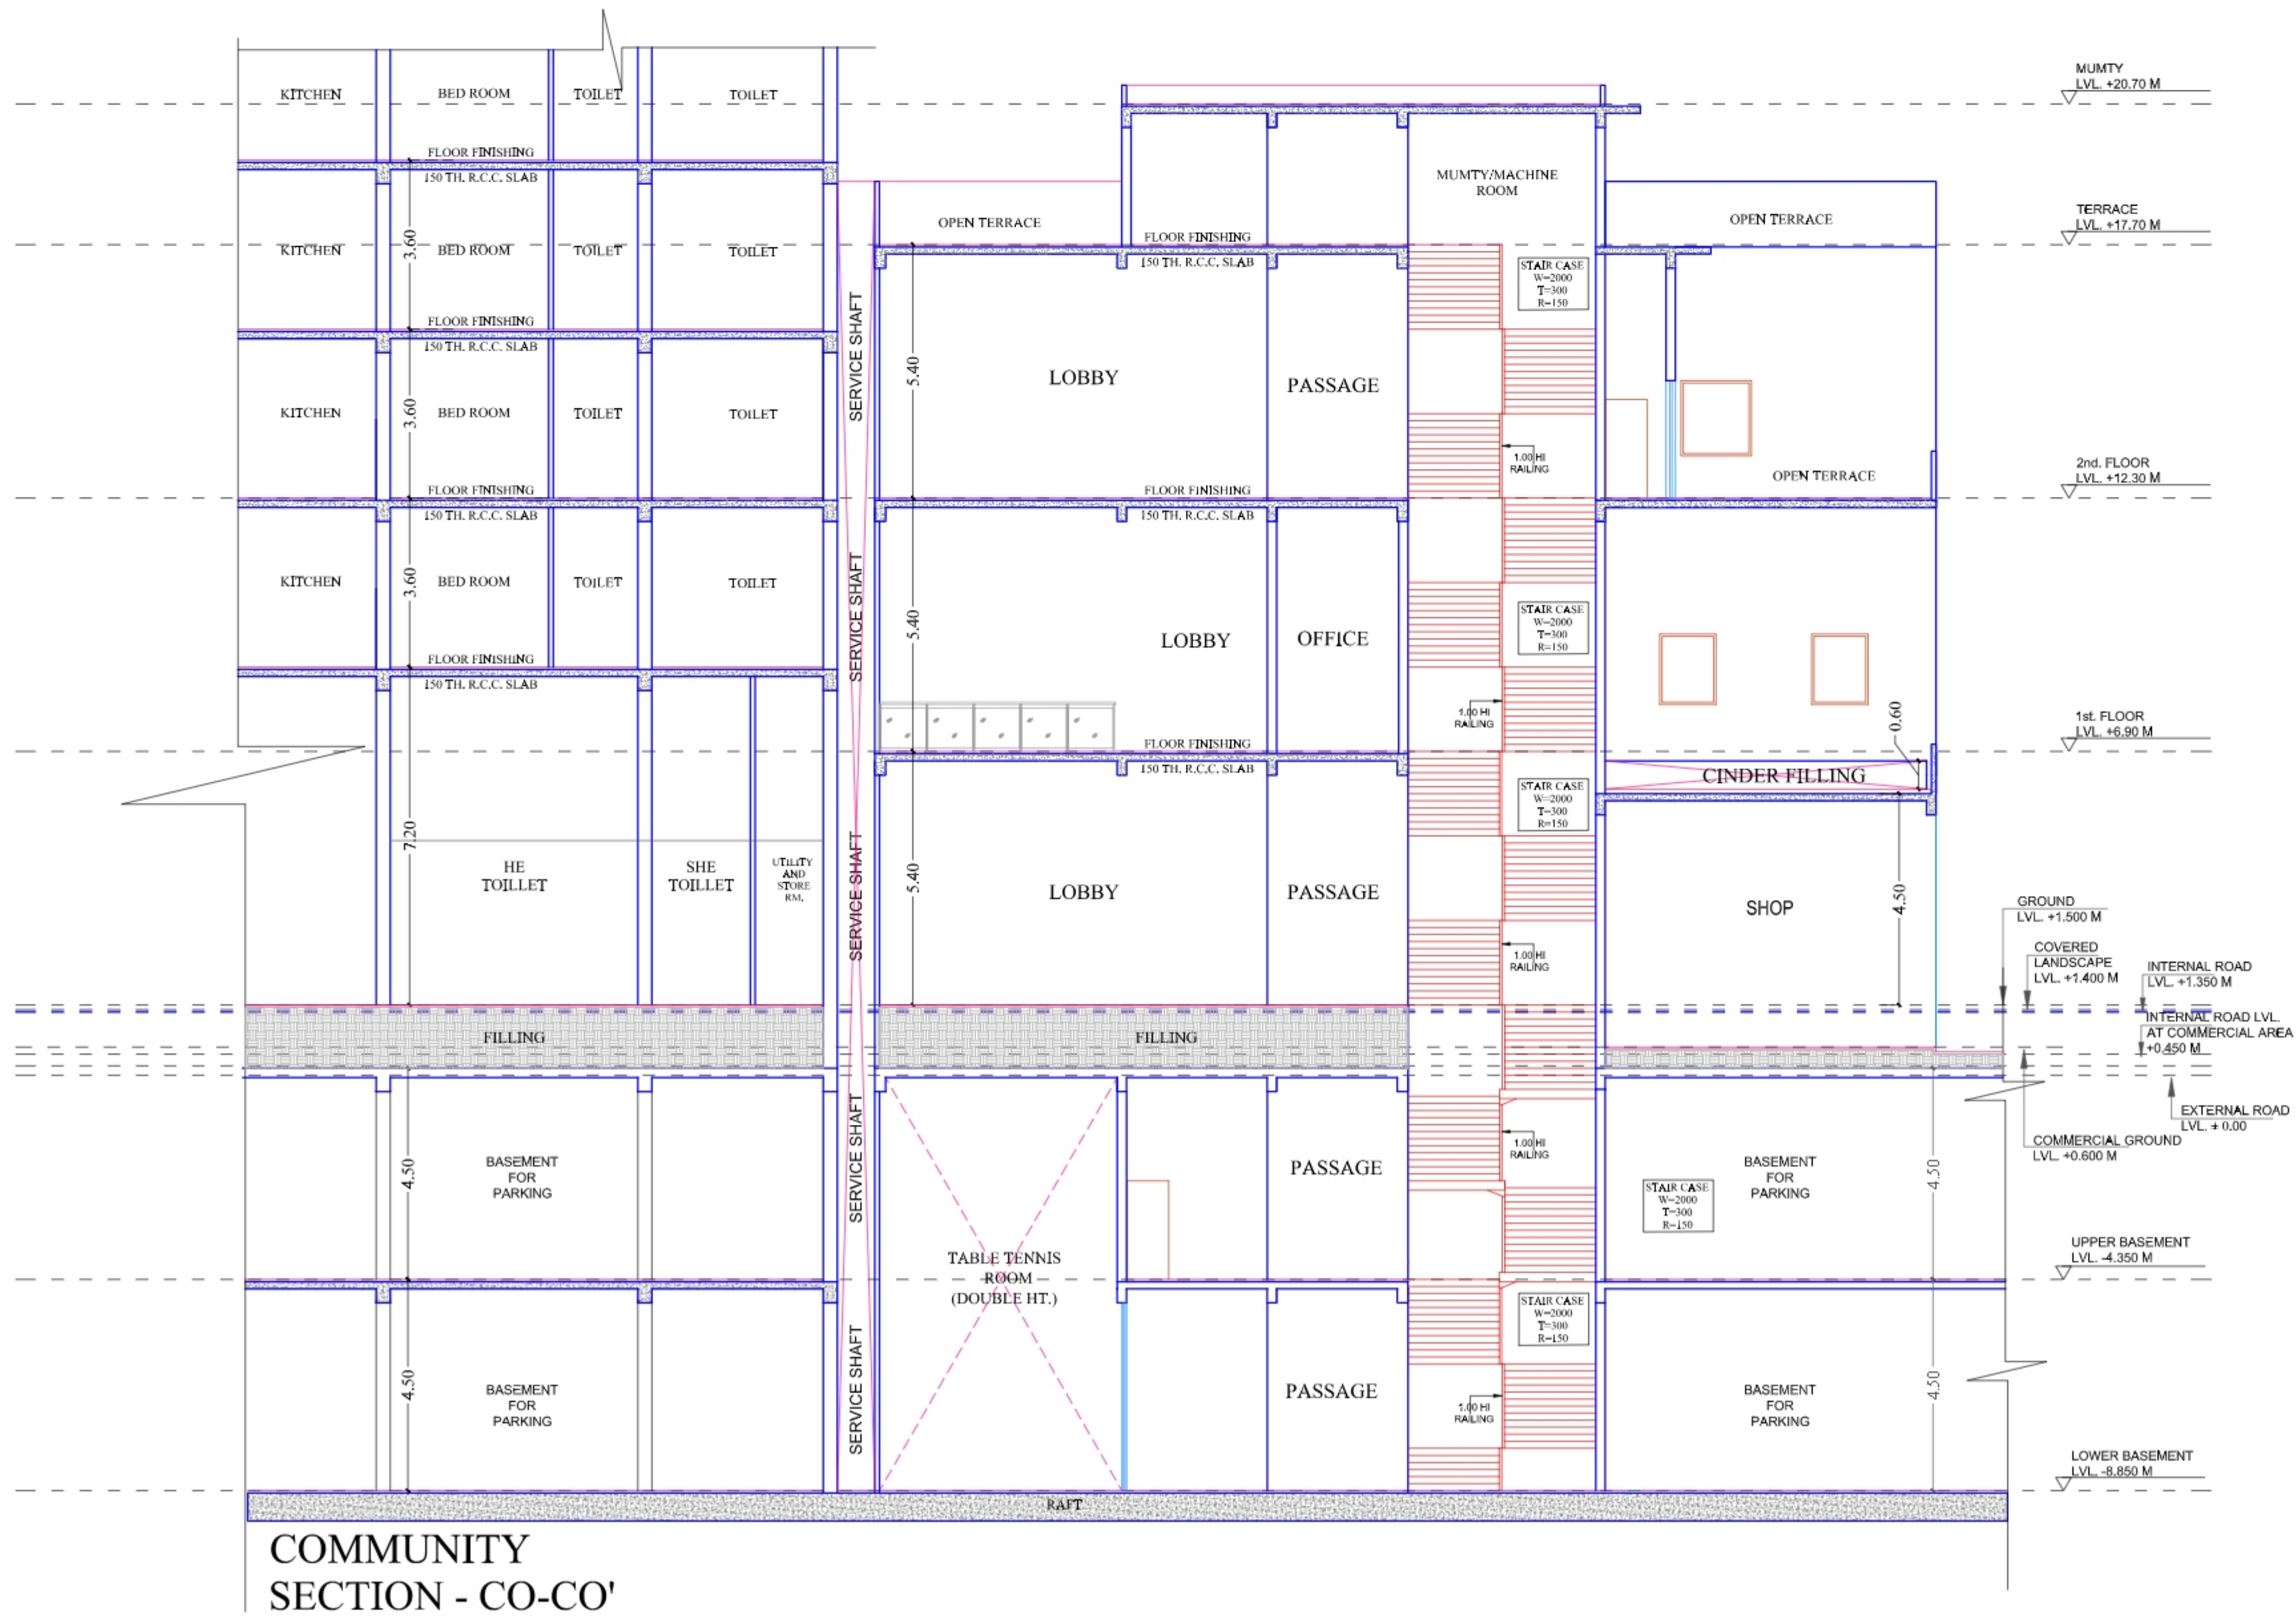

COMMUNITY
SECTION - CO-CO'

LEENU SAHGAL Digitally signed by
LEENU SAHGAL
Date: 2024.09.20
12:47:10 +05'30'

Sudheer Kumar Digitally signed by
Sudheer Kumar
Date: 2024.09.04
16:32:27 +05'30'

LAL SINGH Digitally signed by
LAL SINGH
Date: 2024.09.03
16:32:39 +05'30'

Amit Varma Digitally signed by
Amit Varma
Date: 2024.08.29
16:00:05 +05'30'

BUILDERS & PROMOTER :-
M/S. LOTUS SRS BUILDTECH PVT.LTD.
AT PLOT No. GH-03A, SECTOR-12,
GREATER NOIDA

PROJECT :-
"VVIP ADDRESSES"

DRAWING TITLE :- COMMUNITY
ELEVATION - C
SECTION - CO-CO'


ARCHITECTS :-
Space Designers International
B - 34, SECTOR-67, NOIDA
PH : 0120-3100450,451,452,453
Mob: 9711633717,10
e-mail : info@spacedi.com, www.spacedi.com

DRAWN BY :- DEVENDRA
CHECKED BY :- VISHAL
SCALE
DATED :- 22-08-2024


BHAG ESHWAR TYAGI Digitally signed by
BHAG ESHWAR TYAGI
Date: 2024.08.28
22:29:10 +05'30'

VISHAL MITTA L Digitally signed by
VISHAL MITTA L
Date: 2024.08.28
22:30:12 +05'30'



ARCHITECT'S SIGN.
DRG.NO.-28

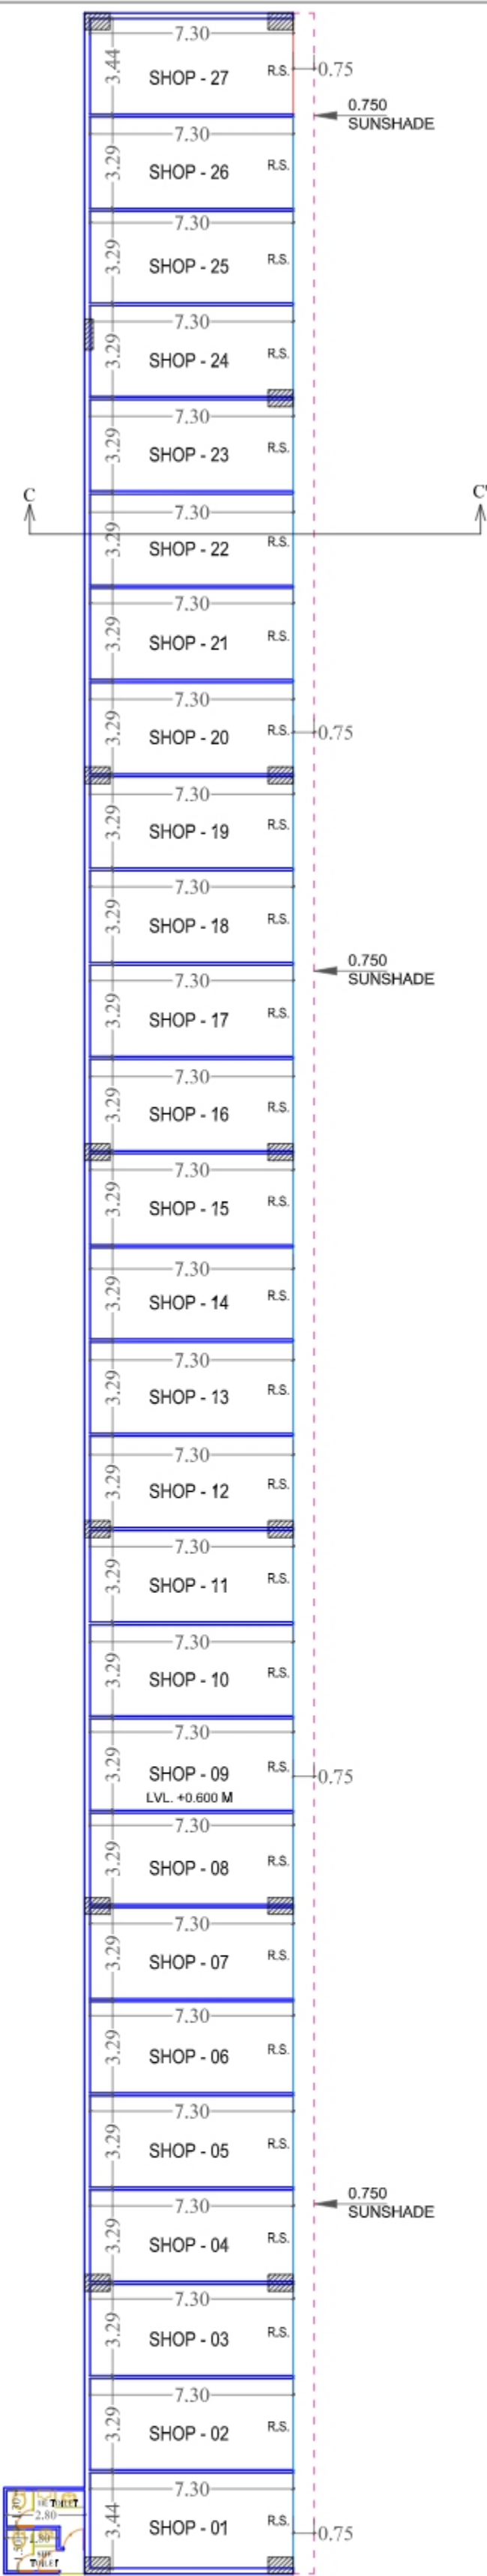

COMMERCIAL
GROUND FLOOR PLAN

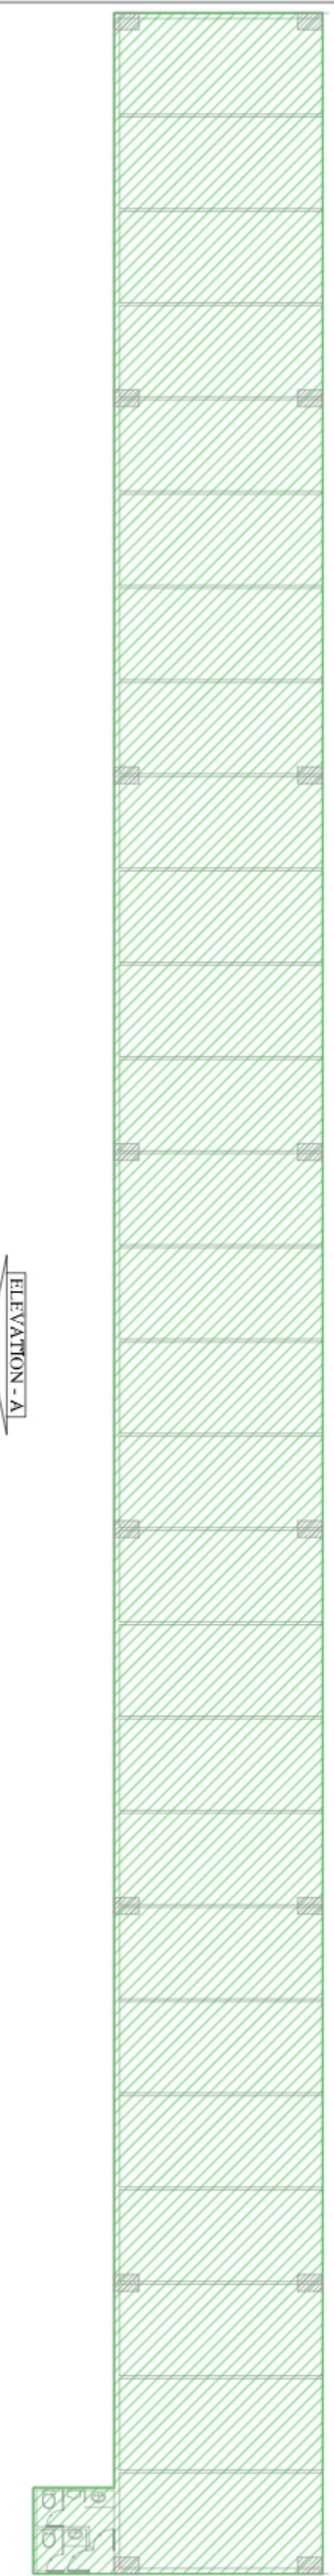

LEGEND :-		
S.NO.	DESCRIPTION	AREA IN SQ.MTS.
01	PAV. TOWER	690.17 SQ. MT.

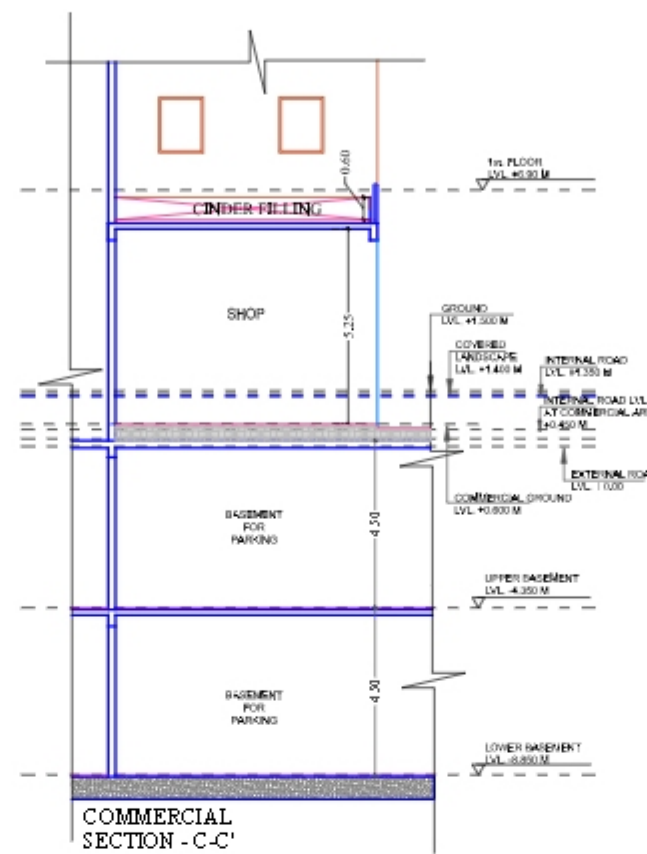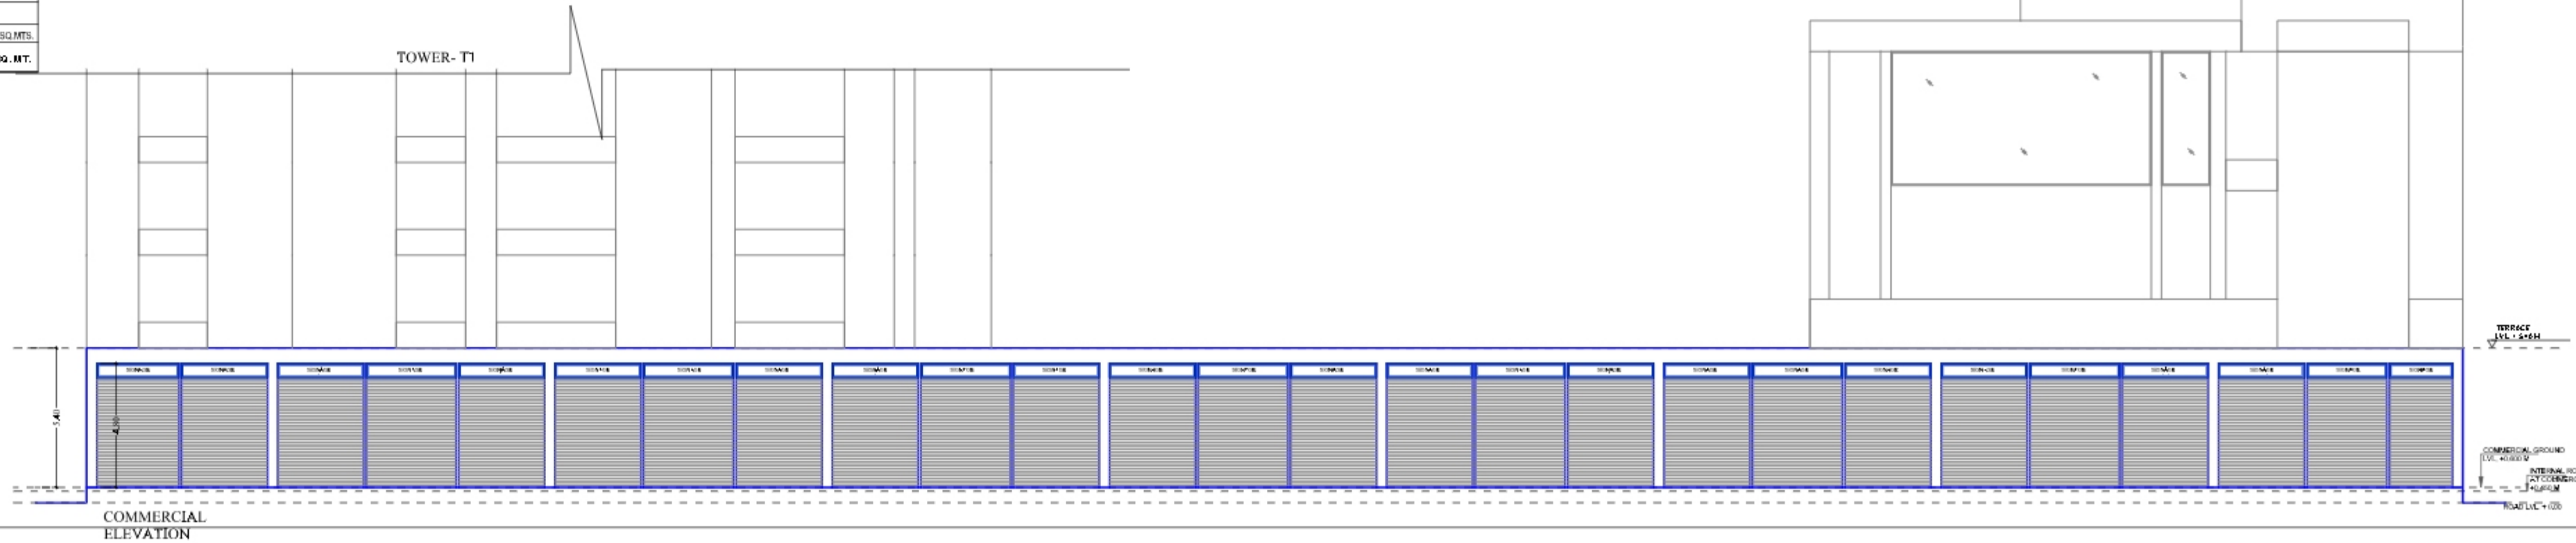

LEENU
SAHGAL

Digitally signed
by LEENU
SAHGAL
Date: 2024.09.20
12:47:36 +05'30'

Sudheer
Kumar

Digitally signed
by Sudheer Kumar
Date: 2024.09.04
16:33:07 +05'30'

LAL
SINGH

Digitally signed
by LAL SINGH
Date:
2024.09.03
16:34:49 +05'30'

Amit
Varma

Digitally signed
by Amit Varma
Date:
2024.08.29
16:02:40 +05'30'

BUILDERS & PROMOTER :-
M/S. LOTUS SRS BUILDTECH PVT.LTD.
AT PLOT No. GH-03A, SECTOR-12,
GREATER NOIDA

PROJECT :-
"VVIP ADDRESSES"

DRAWING TITLE :- COMMERCIAL
GROUND FLOOR PLAN
AREA DETAIL
ELEVATION

ARCHITECTS :-
Space Designers International
B - 34, SECTOR-67, NOIDA
PH : 0120-3100450, 451, 452, 453
Mob: 9711633717, 18
e-mail : info@spacedi.com, www.spacedi.com

DRAWN BY :- DEVENDRA
CHECKED BY :- VISHAL
SCALE :-
DATED :- 22-08-2024

BHAG
ESHW
AR
TYAGI

Digitally signed by
BHAG ESHWAR TYAGI
Date:
2024.08.28
22:32:12
+05'30'

VISHAL
MITTA

Digitally signed by
VISHAL MITTA
Date:
2024.08.28
22:31:12
+05'30'

ARCHITECT'S SIGN
DRG.NO. -29