



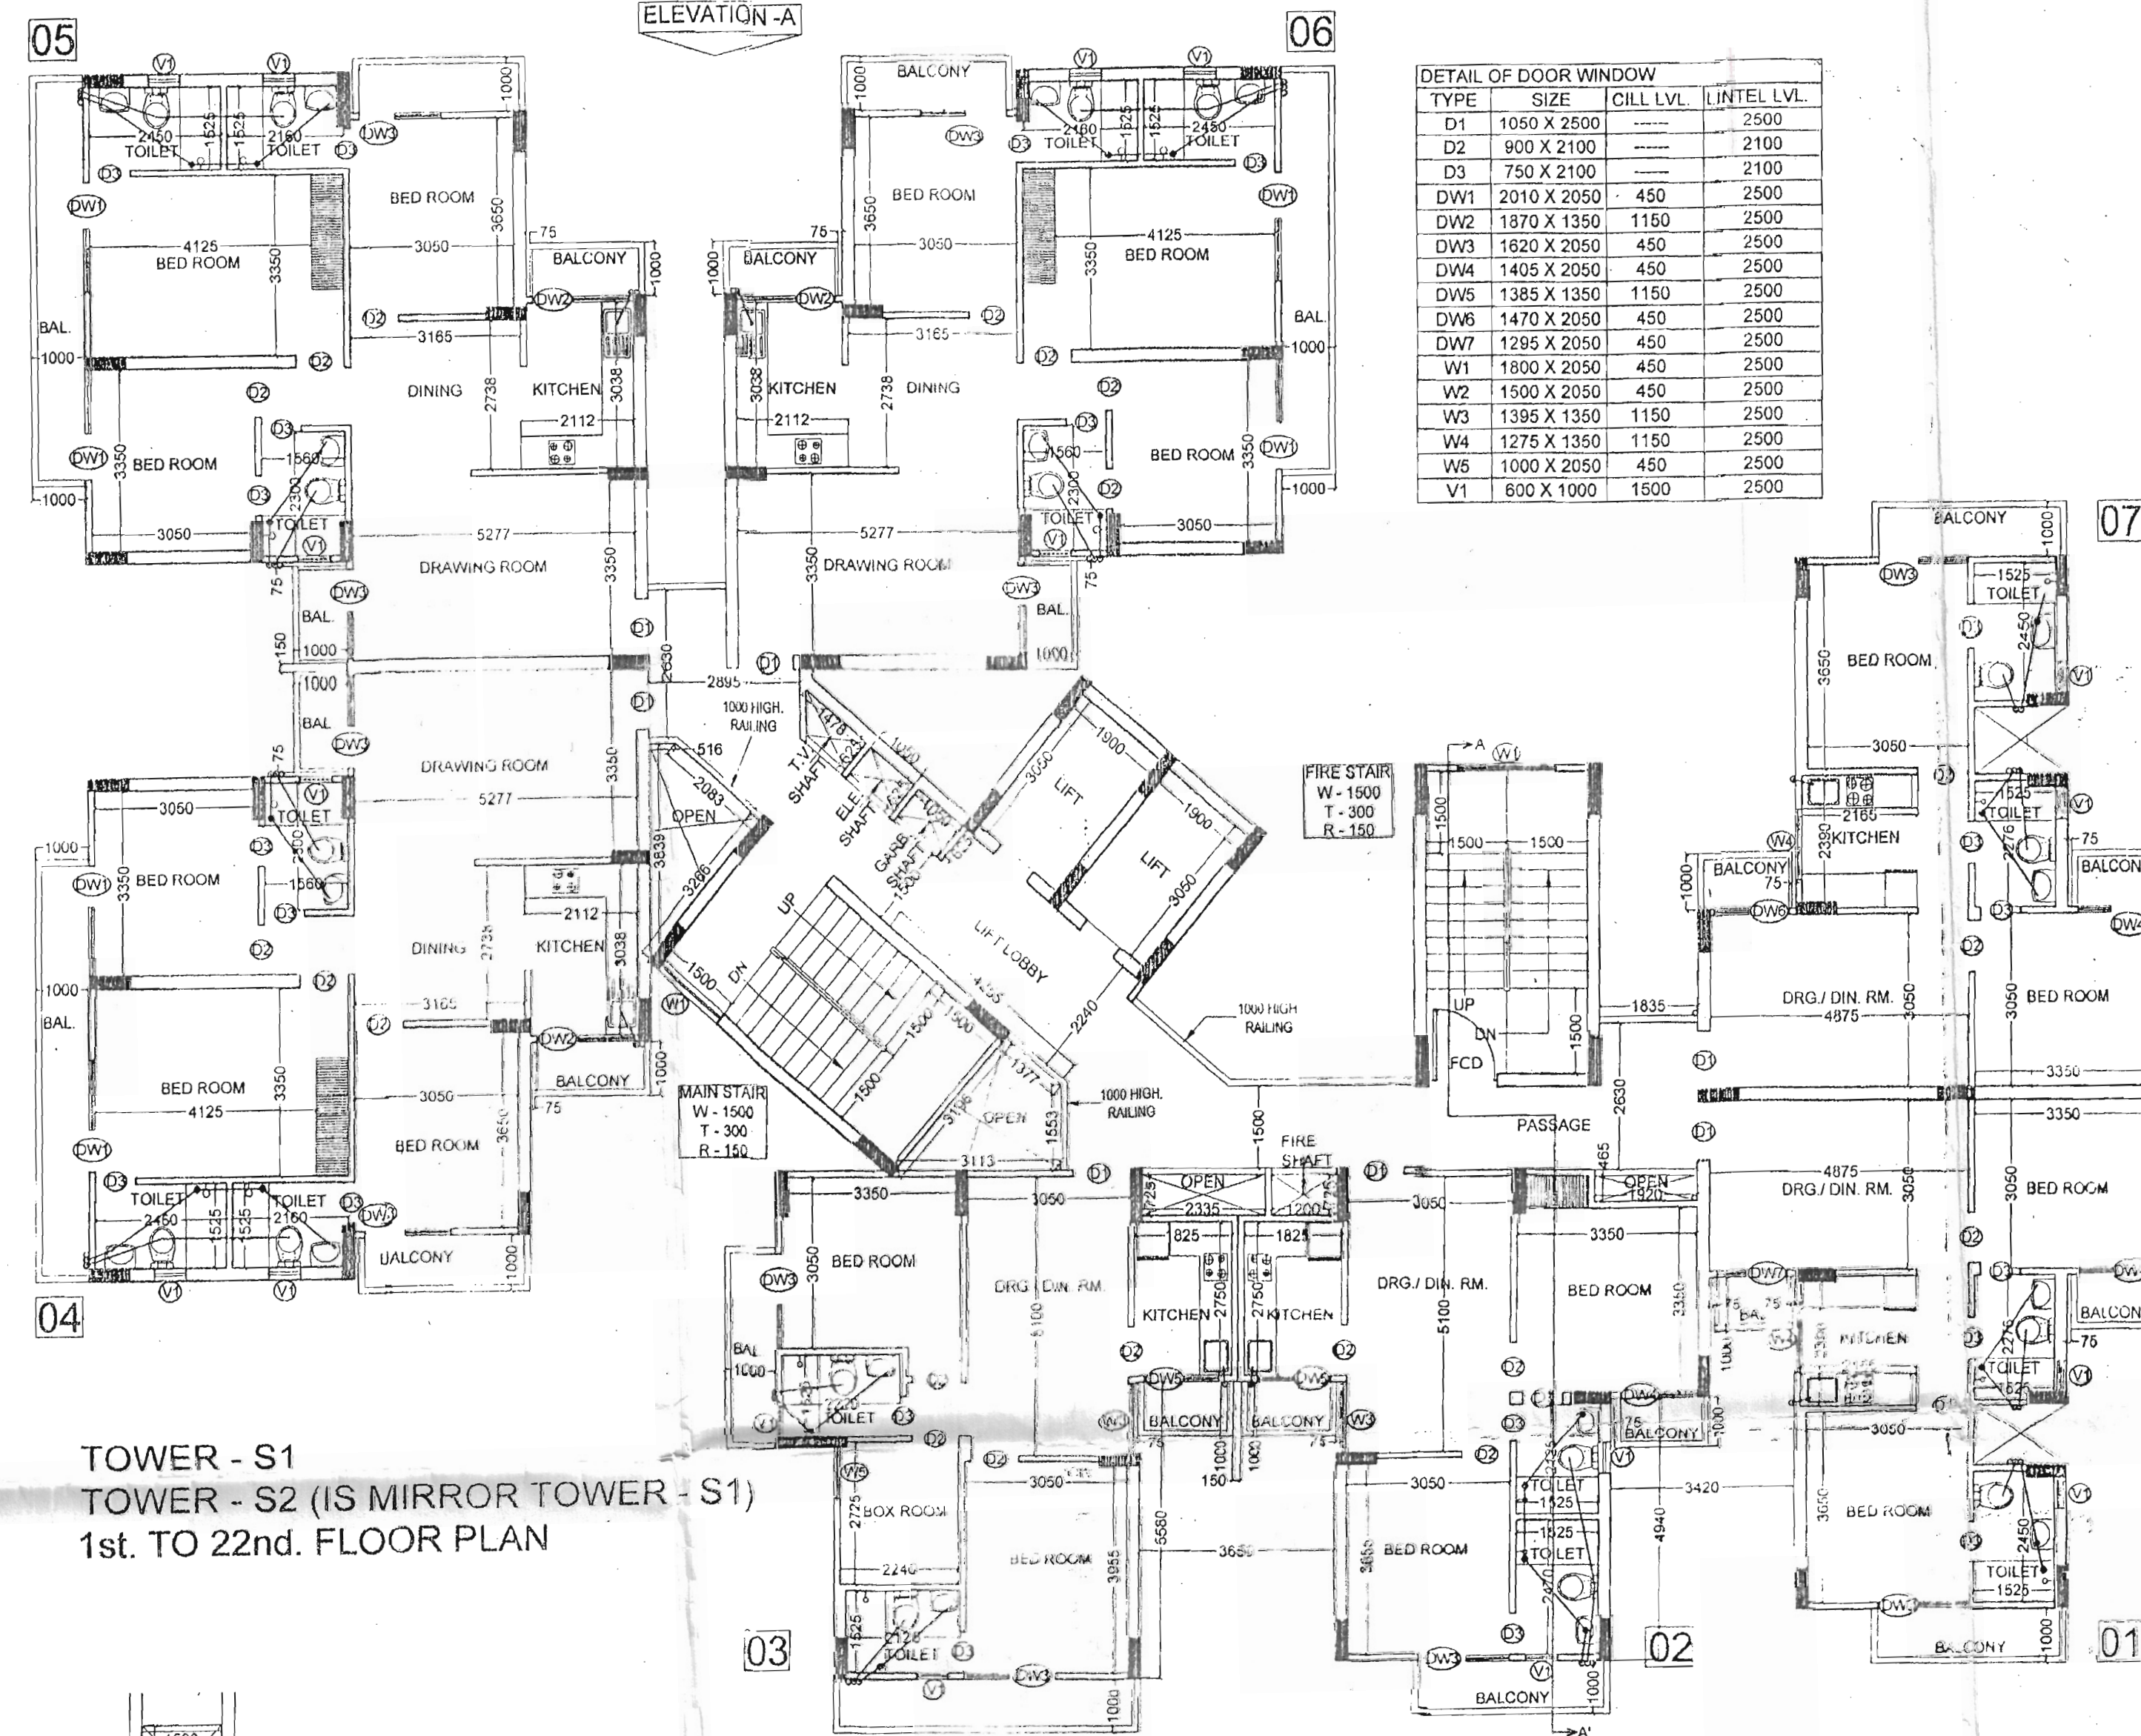







TOWER - S1
TOWER - S2 (IS MIRROR TOWER - S1)
1st. TO 22nd. FLOOR PLAN

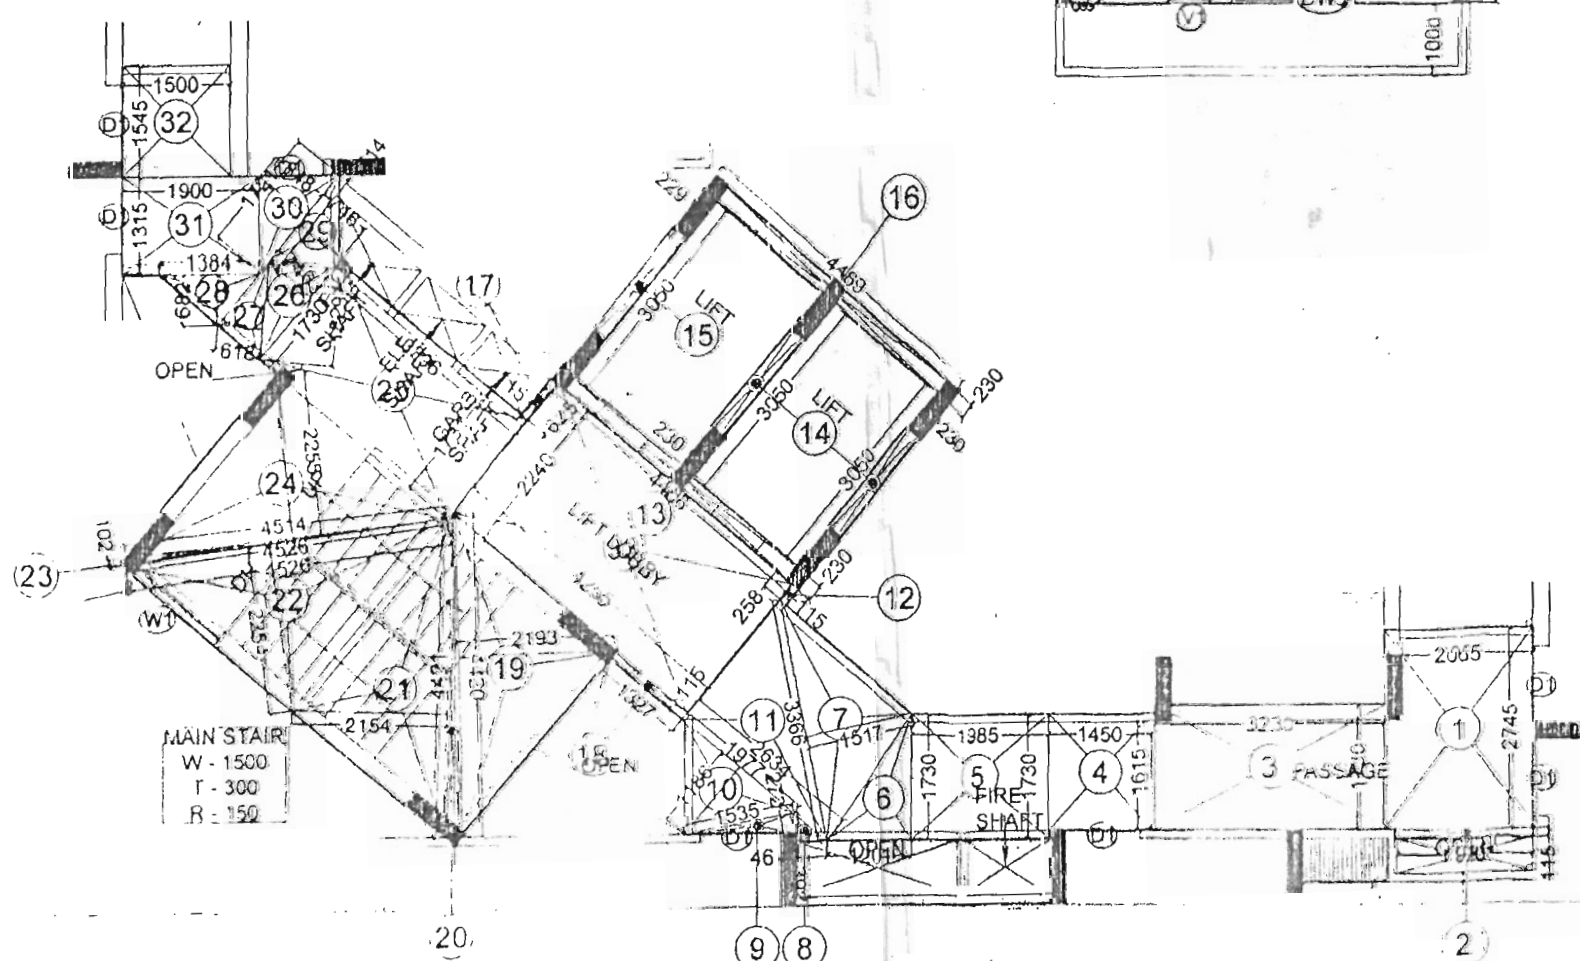

CIRCULATION F.A.R.
AREA DETAIL OF 1st. TO 22nd. FLOOR

TOWER - S1 AREA DETAIL (F.A.R.) 1st. TO 22nd. FLOOR			
FLAT No.	Flat area	No. of Flat	TOTAL AREA
FLAT NO. - 01 & 07 ARE SAME	59.050	2No.	118.100 Sq. M
FLAT NO. - 02	58.169	1No.	58.169 Sq. M
FLAT NO. - 03	64.910	1No.	64.910 Sq. M
FLAT NO. - 04 & 05 ARE SAME	94.039	2No.	188.078 Sq. M
FLAT NO. - 06	94.039	1No.	94.039 Sq. M
TOTAL AREA (Flat)	7No.		522.032 Sq. M
CIRCULATION AREA OF 1st. TO 22nd. FLOOR	73.084 Sq. M	1No.	73.084 Sq. M
PROPOSED TOTAL 1st. TO 22nd. FLOOR AREA			595.116 Sq. M

CIRCULATION F.A.R. AREA DETAIL OF 1st. TO 22nd. FLOOR			
1.	2.065 X 2.745	=	5.668 SQ. M
2.	1.920 X 0.115	=	0.221 SQ. M
3.	3.230 X 1.730	=	5.588 SQ. M
4.	1.450 X 1.615	=	2.342 SQ. M
5.	1.985 X 1.730	=	3.434 SQ. M
6.	0.5 X 1.201 X 1.730	=	1.039 SQ. M
7.	0.5 X 3.366 X 1.517	=	2.553 SQ. M
8.	0.5 X 0.392 X 0.464	=	0.091 SQ. M
9.	0.5 X 1.535 X 0.272	=	0.209 SQ. M
10.	0.5 X 1.977 X 1.186	=	1.172 SQ. M
11.	0.5 X 2.097 X 2.634	=	2.762 SQ. M
12.	0.115 X 0.258	=	0.030 SQ. M
13.	0.230 X 4.486	=	1.032 SQ. M
14.	3.050 X 0.230 X 2	=	1.403 SQ. M
15.	3.050 X 0.227	=	0.692 SQ. M
16.	4.489 X 0.230	=	1.032 SQ. M
17.	0.115 X 0.625	=	0.072 SQ. M
18.	0.115 X 1.327	=	0.153 SQ. M
19.	0.5 X 4.420 X 2.193	=	4.847 SQ. M
20.	0.5 X 4.421 X 0.232	=	0.513 SQ. M
21.	0.5 X 4.421 X 2.154	=	4.761 SQ. M
22.	0.5 X 4.526 X 2.254	=	5.101 SQ. M
23.	0.5 X 4.526 X 0.102	=	0.231 SQ. M
24.	0.5 X 4.514 X 2.255	=	5.090 SQ. M
25.	1.731 X 3.396	=	5.878 SQ. M
26.	0.5 X 1.730 X 0.746	=	0.645 SQ. M
27.	0.5 X 1.329 X 0.618	=	0.411 SQ. M
28.	0.5 X 1.384 X 0.682	=	0.472 SQ. M
29.	0.5 X 1.514 X 0.746	=	0.565 SQ. M
30.	0.5 X 1.721 X 0.848	=	0.730 SQ. M
31.	1.900 X 1.315	=	2.498 SQ. M
32.	1.500 X 1.545	=	2.318 SQ. M
33.	2.240 X 4.255	=	9.531 SQ. M
TOTAL			3.084 SQ. M

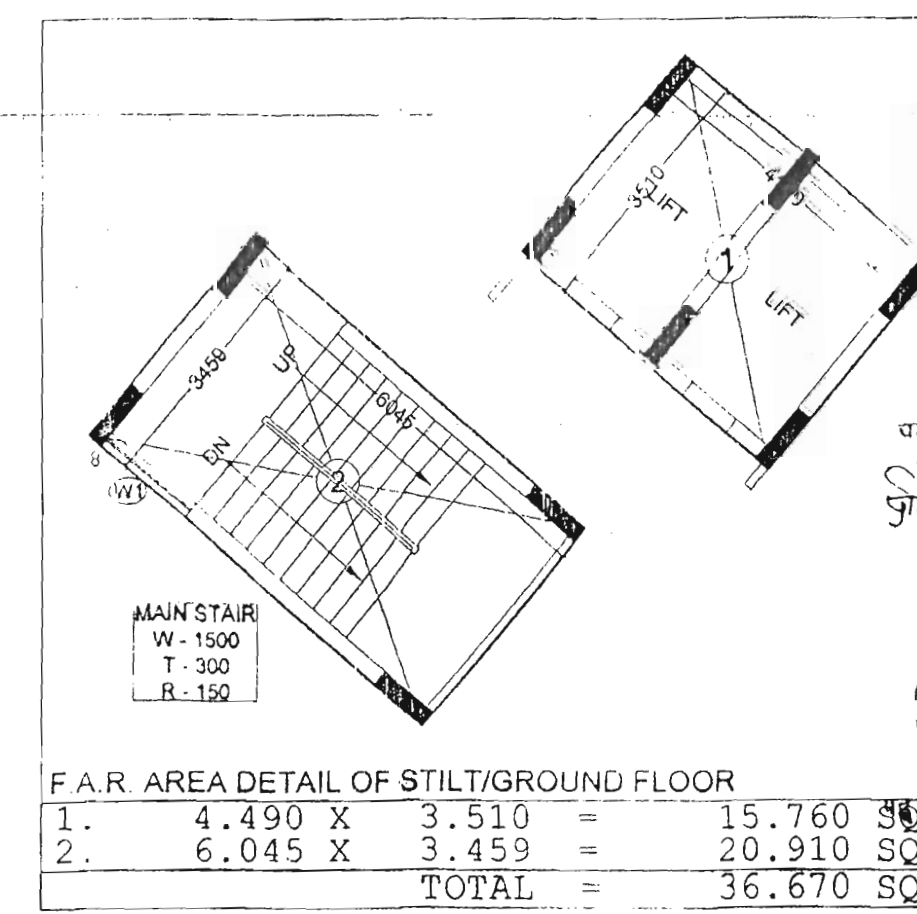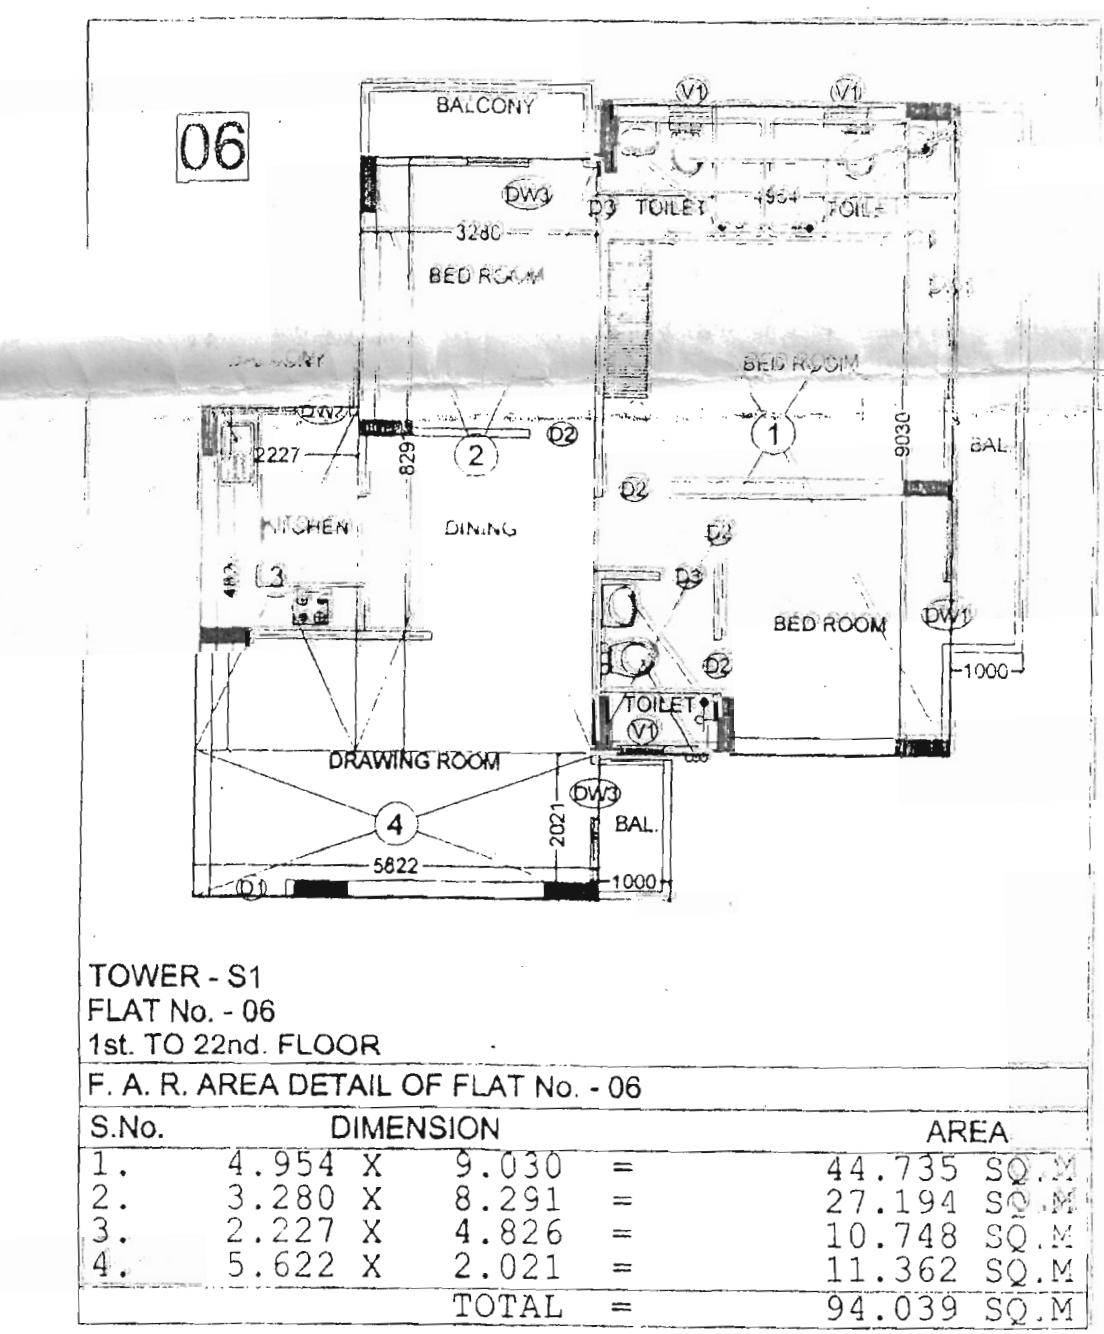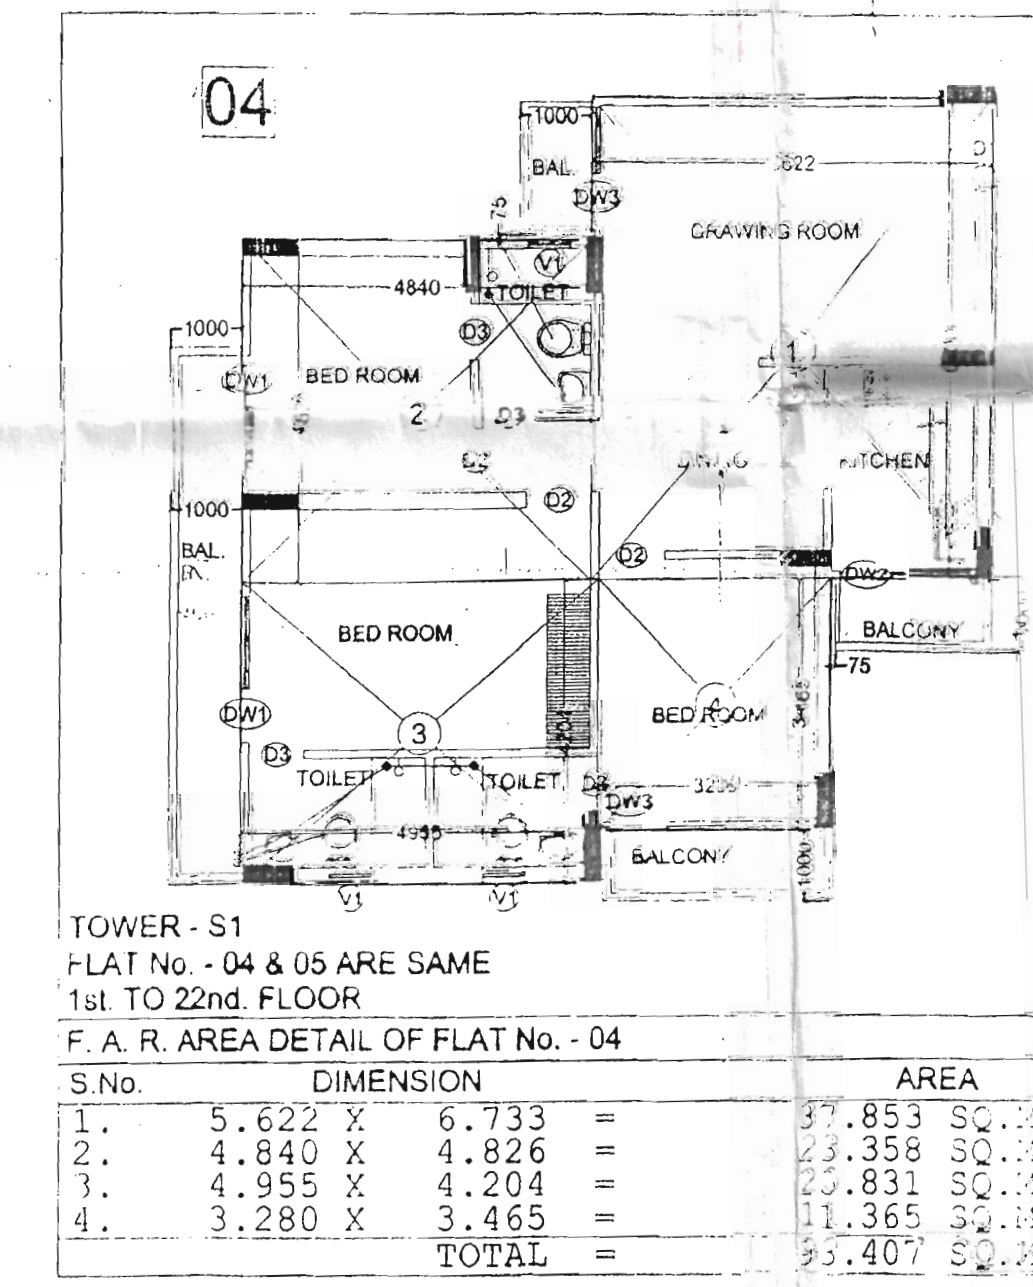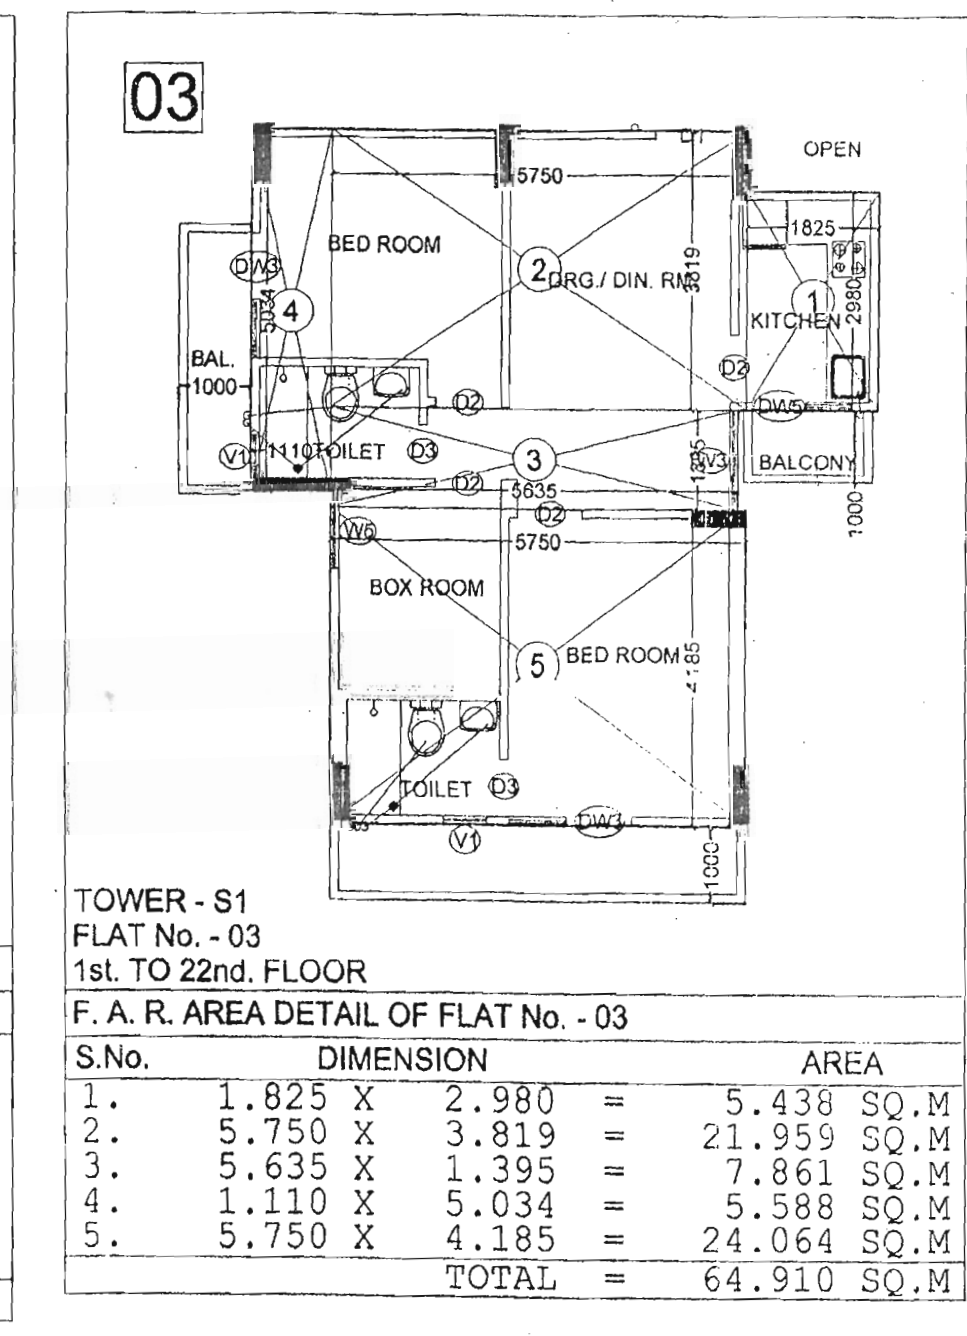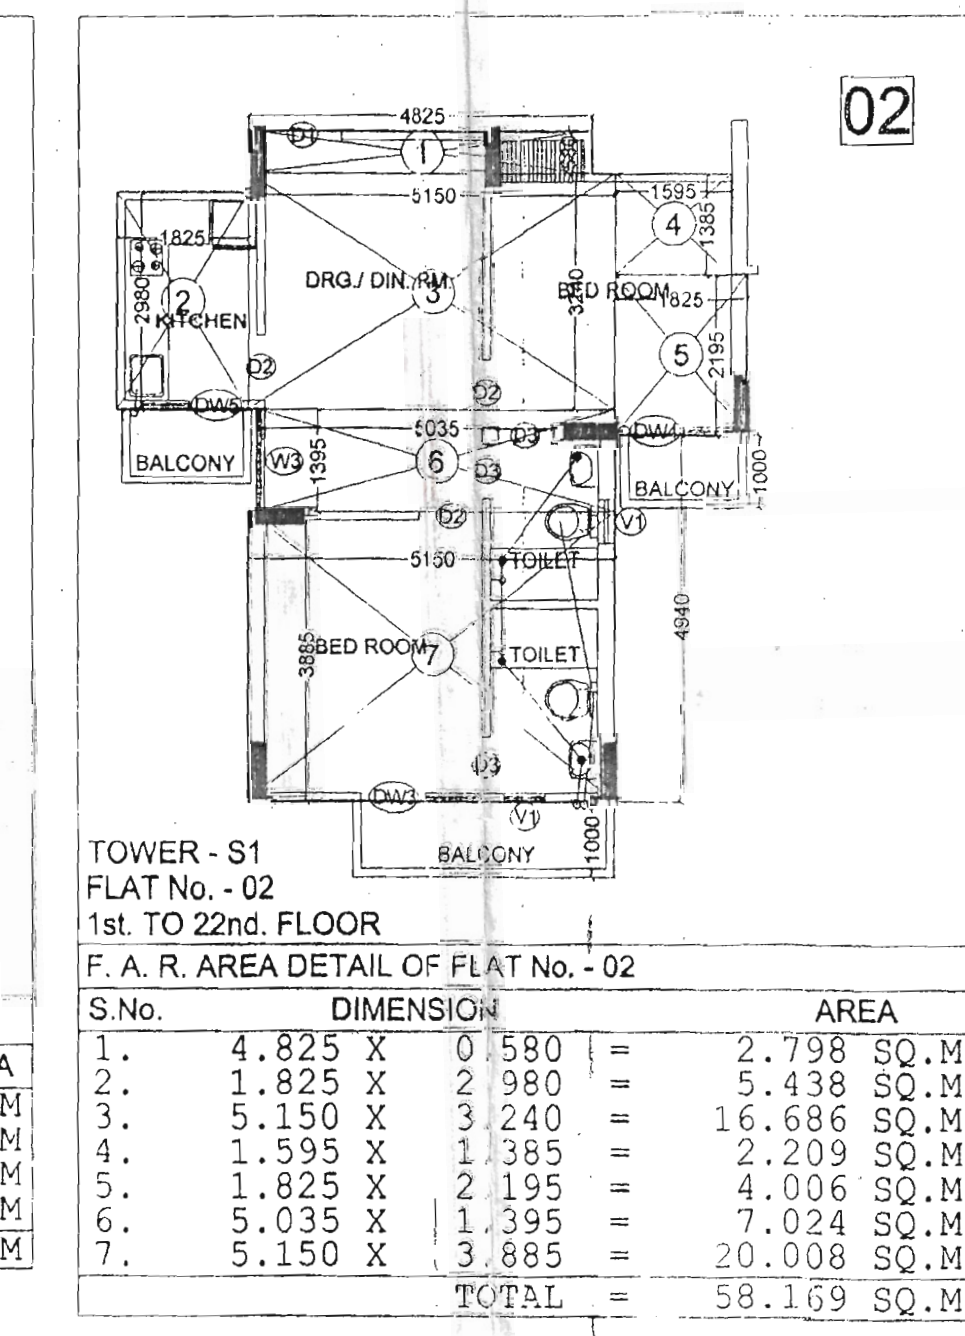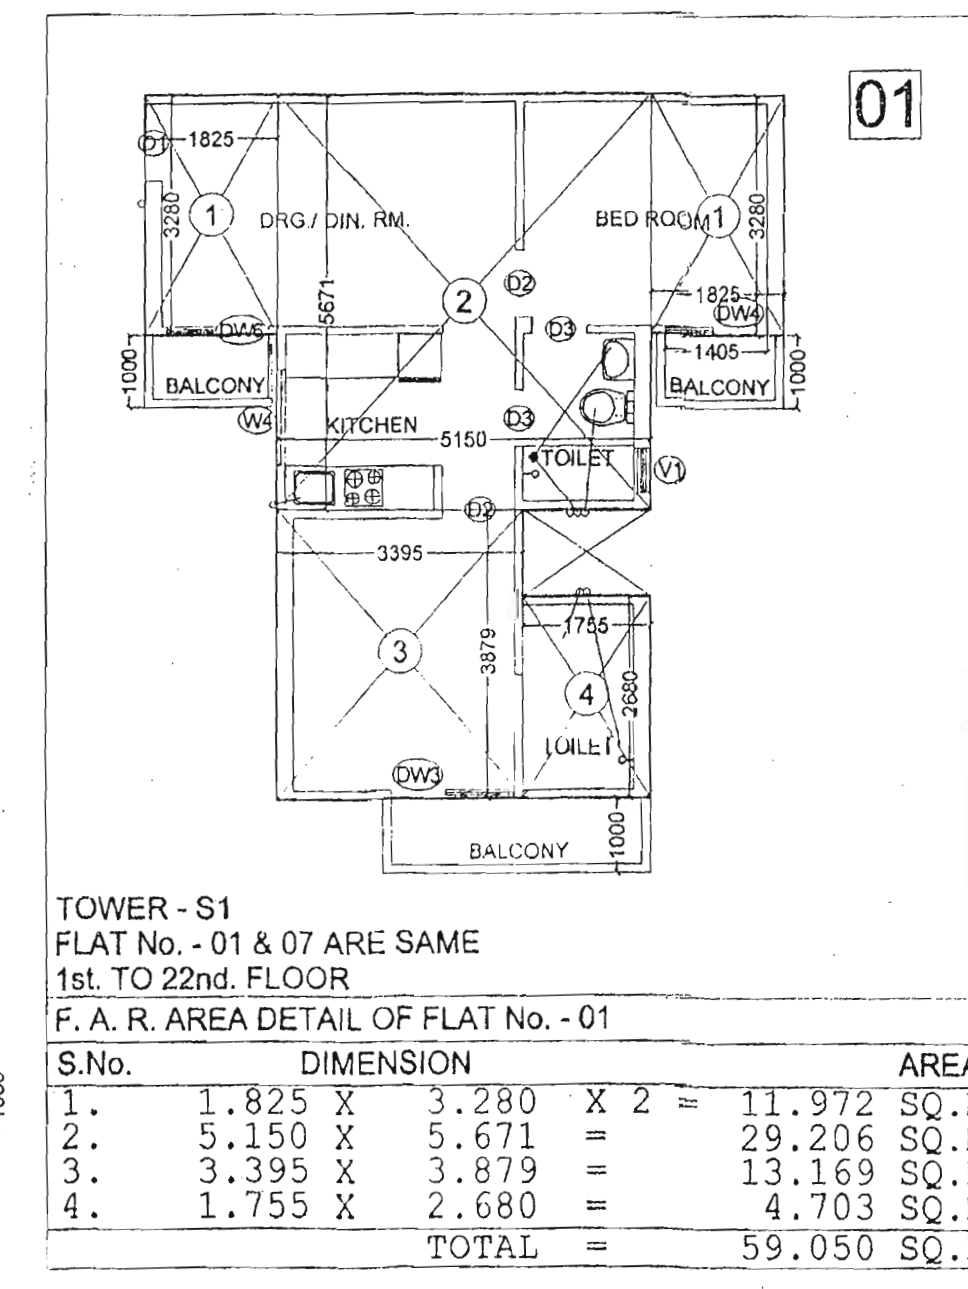

PROJECT :-
PROPOSED GROUP HOUSING,
PLOT NO. GH-02, NH-24,
VILLAGE-SHAHPUR, BAHMETA,
DISTT. GHAZIABAD (U.P.)

BUILDERS & PROMOTER :-
SMV AGENCIES PVT. LTD.

DRAWING TITLE :- TOWER - S1
1st. TO 22nd. FLOOR PLAN
F.A.R. AREA DETAIL
OF 1st. TO 22nd. FLOOR PLAN
F.A.R. AREA DETAIL OF STILT/GROUND FLOOR
CIRCULATION F.A.R. AREA DETAIL

ARCHITECTS :-
Space Designers International
Architects Pvt. Ltd.
5 / 1306, VASUNDHARA, GHAZIABAD
Ph: 012-4102414, Mob: 9810702321, 9811320201
architects@space-designers.com, www.sdi-india.com

DRAWN BY :- SANJAY
CHECKED BY :- VISHAL
SCALE :-

V.D. SHARMA
(STRUCTURES)
OPIMUM
DESIGN PVT. LD., AGENCIES PVT. LTD.
20/135, VASUNDHARA, GHAZIABAD

समस्त अधिकार सुरक्षित हैं।
यदि कोई व्यक्ति बिना अनुमति के इस दस्तावेज़ का प्रयोग करेगा तो उसे कानून के अंतर्गत दंडित किया जाएगा।
समस्त अधिकार सुरक्षित हैं।
यदि कोई व्यक्ति बिना अनुमति के इस दस्तावेज़ का प्रयोग करेगा तो उसे कानून के अंतर्गत दंडित किया जाएगा।