



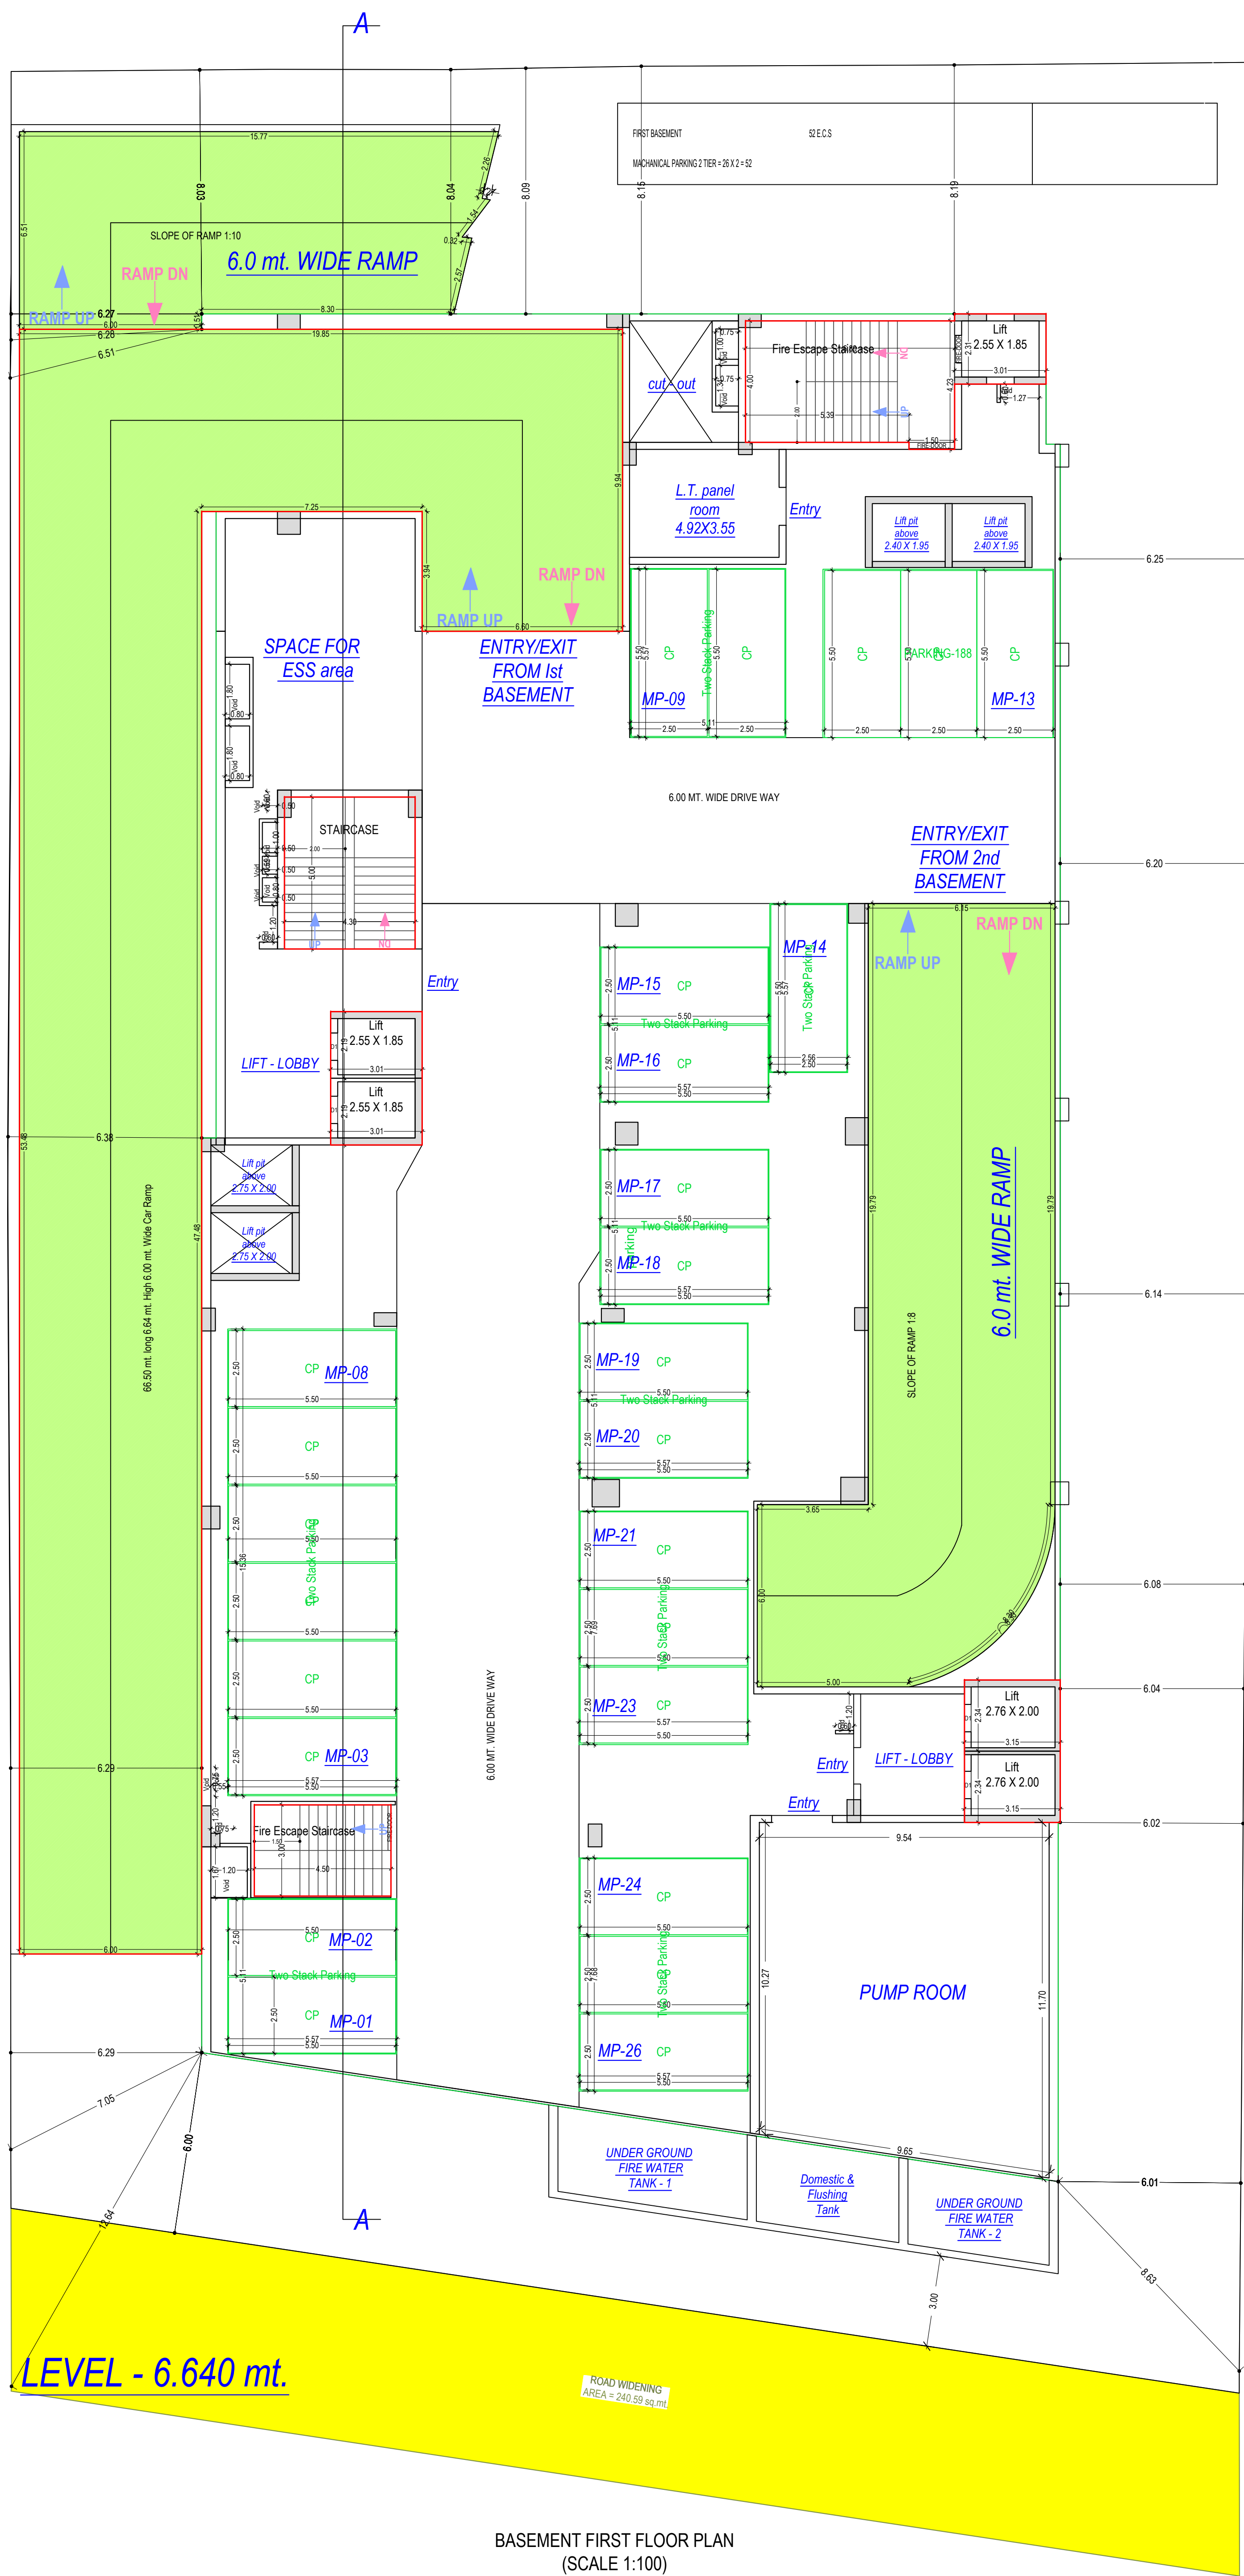

Note: - 1) This drawing is prepared as per the current prevailing Building Bye Laws.
2) If Map sanctioned is used for purpose anything other than stated in application will lead to rejection of Map.

OWNER'S NAME AND SIGNATURE
SARVOTTAM RETAILS INFRA PVT LTD. HR@GALACTICITY.IN.
8888888975

ARCHITECT'S NAME AND SIGNATURE
ANUJ AGARWAL
CA/96/19503

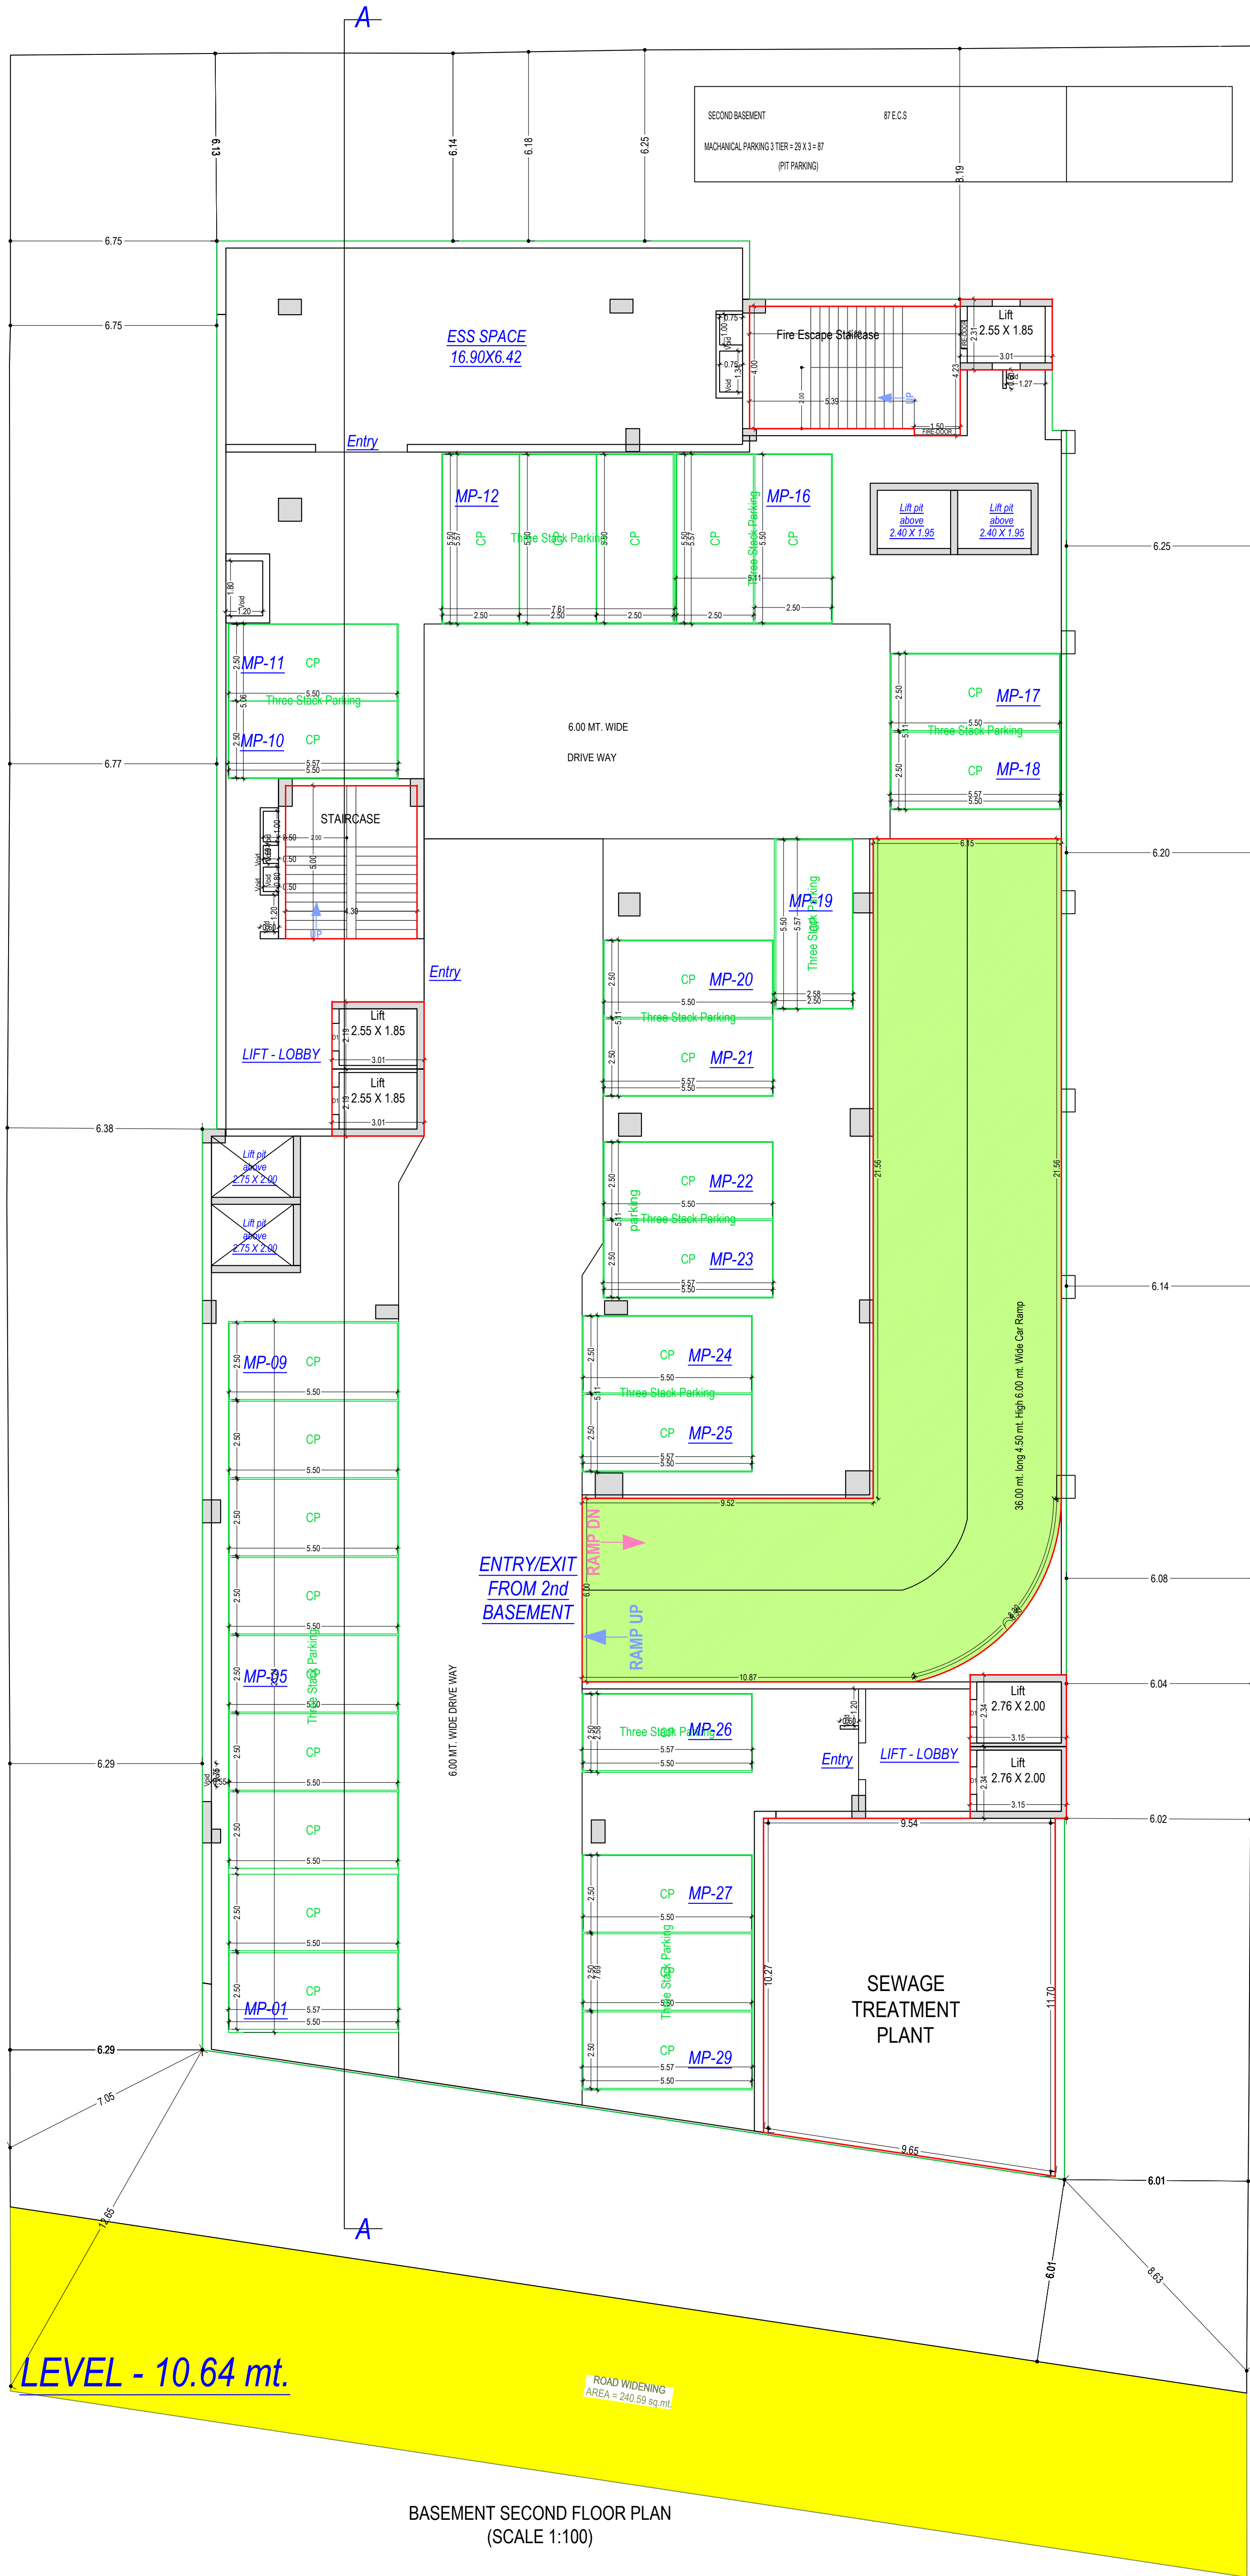


Building Plan Application Number
GDA/BP/22-23/1455

Sanctioned On
19 Feb 2024


Valid Till
27 May 2029

Approved By
Ajay Kumar Singh (Chief Architect and Town Planner)

Examined By
Bhagwan Das Maurya (Junior engineer)
Dhananjay Singh (Assistant Engineer)
Bhagwan Das Maurya (Junior engineer)
Dhananjay Singh (Assistant Engineer)
Bhagwan Das Maurya (Junior engineer)
Dhananjay Singh (Assistant Engineer)

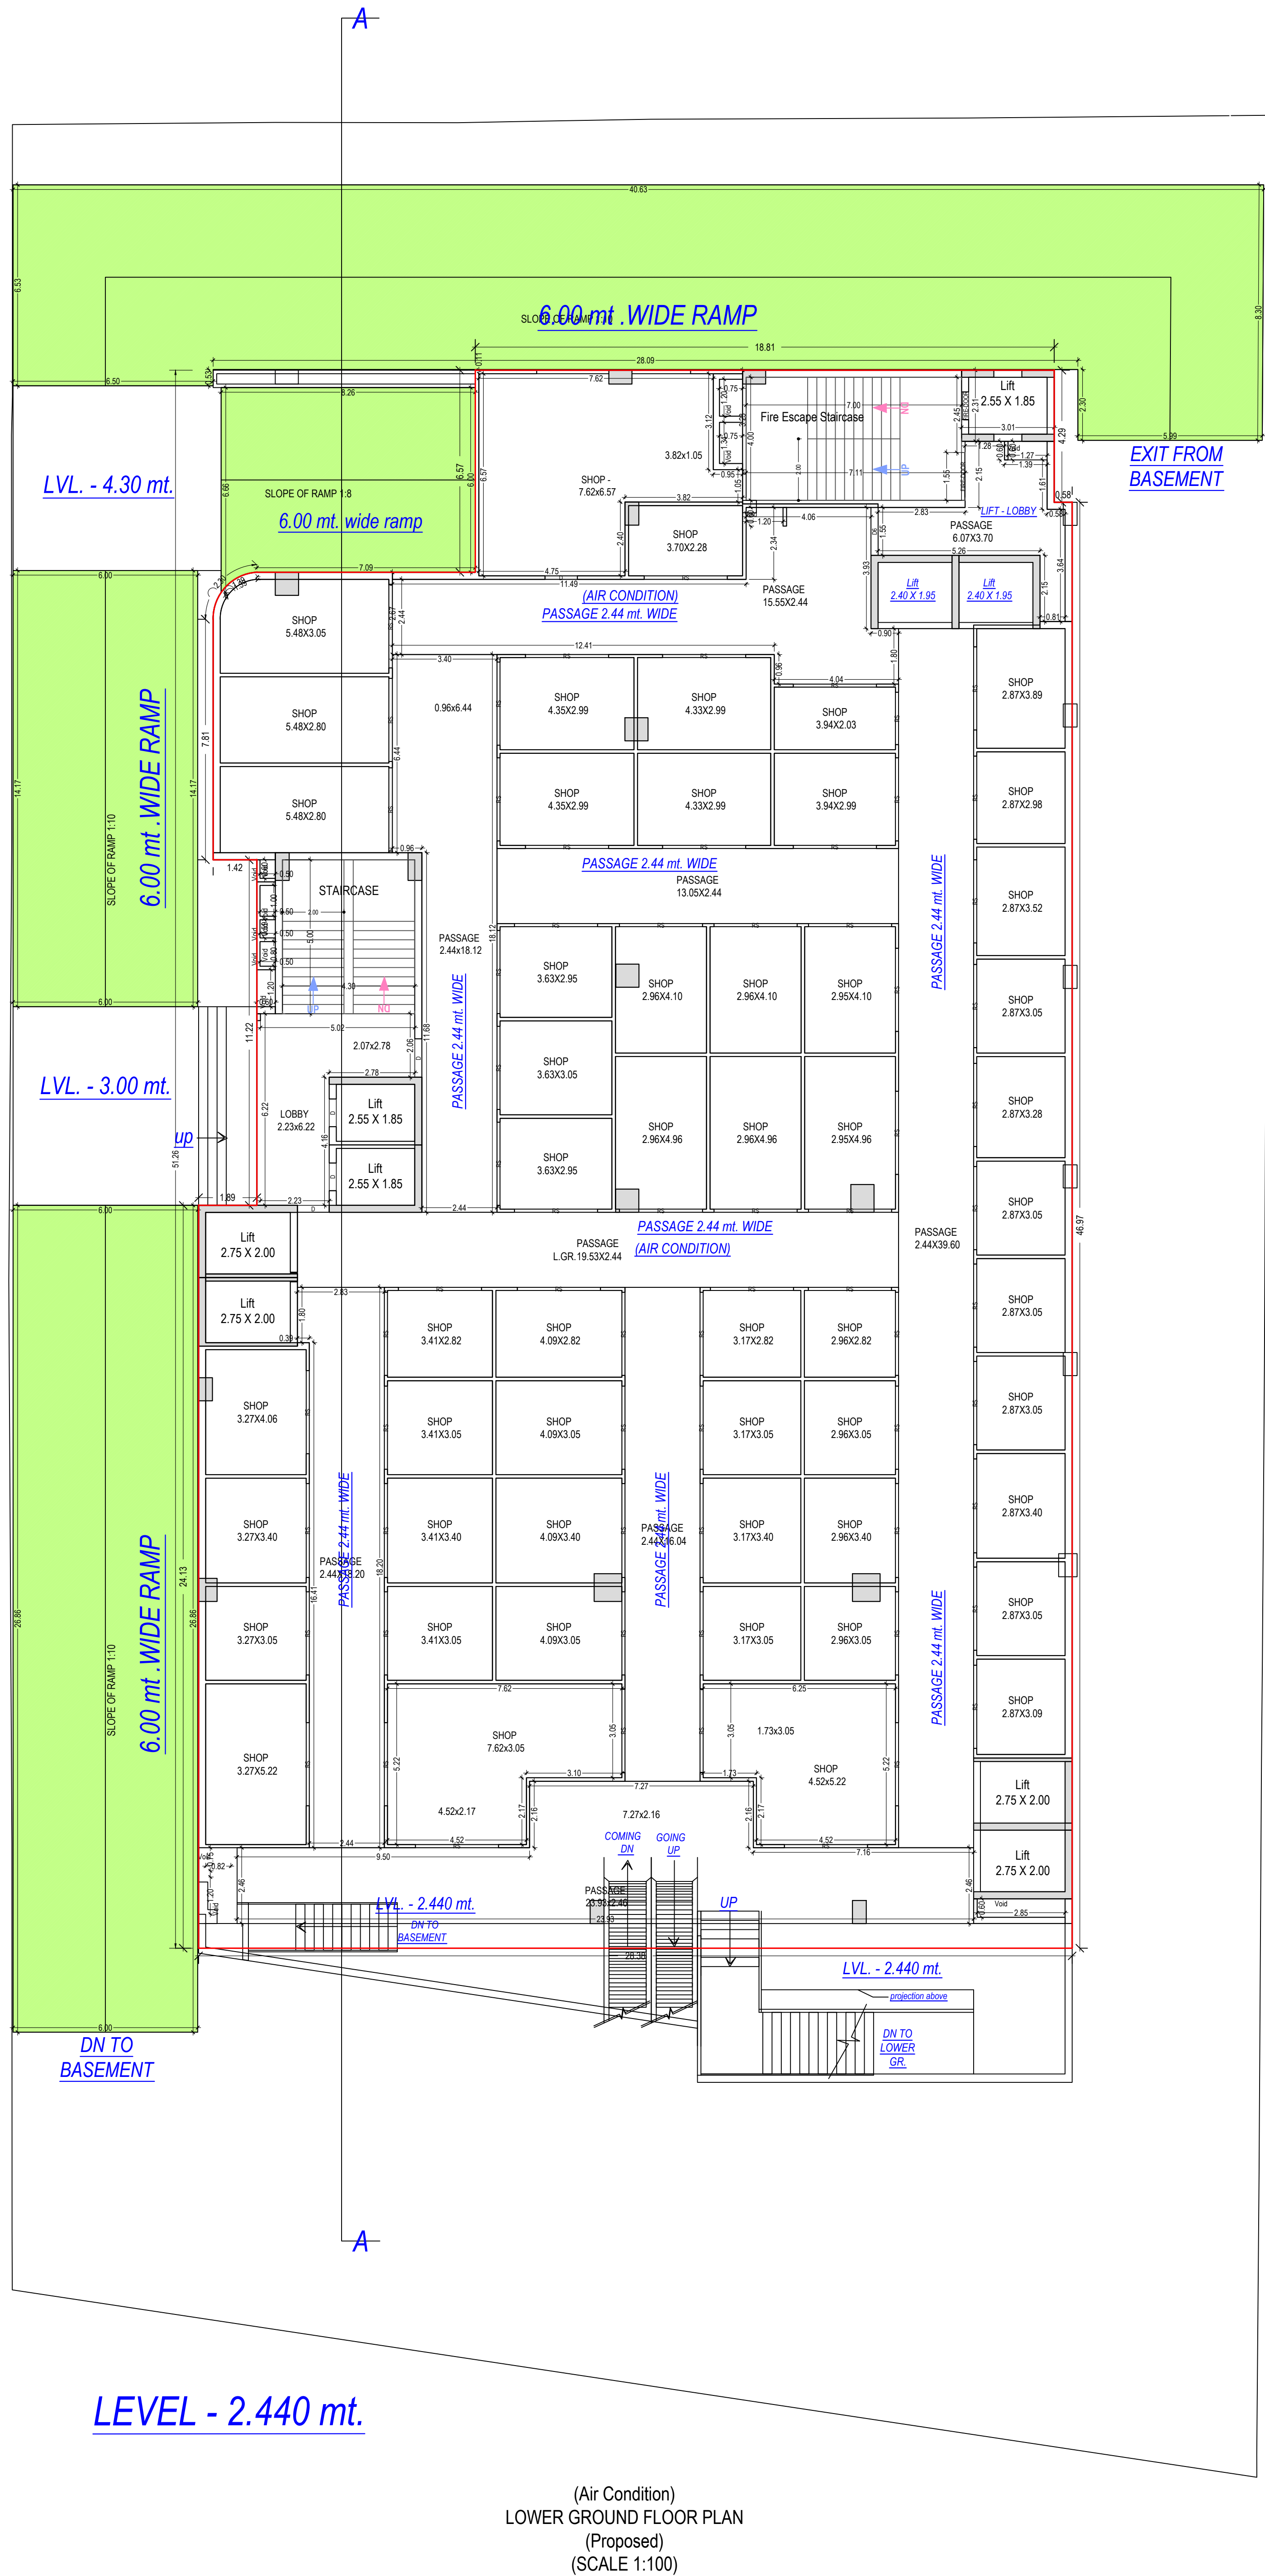

(Air Condition)
LOWER GROUND FLOOR PLAN
(Proposed)
(SCALE 1:100)

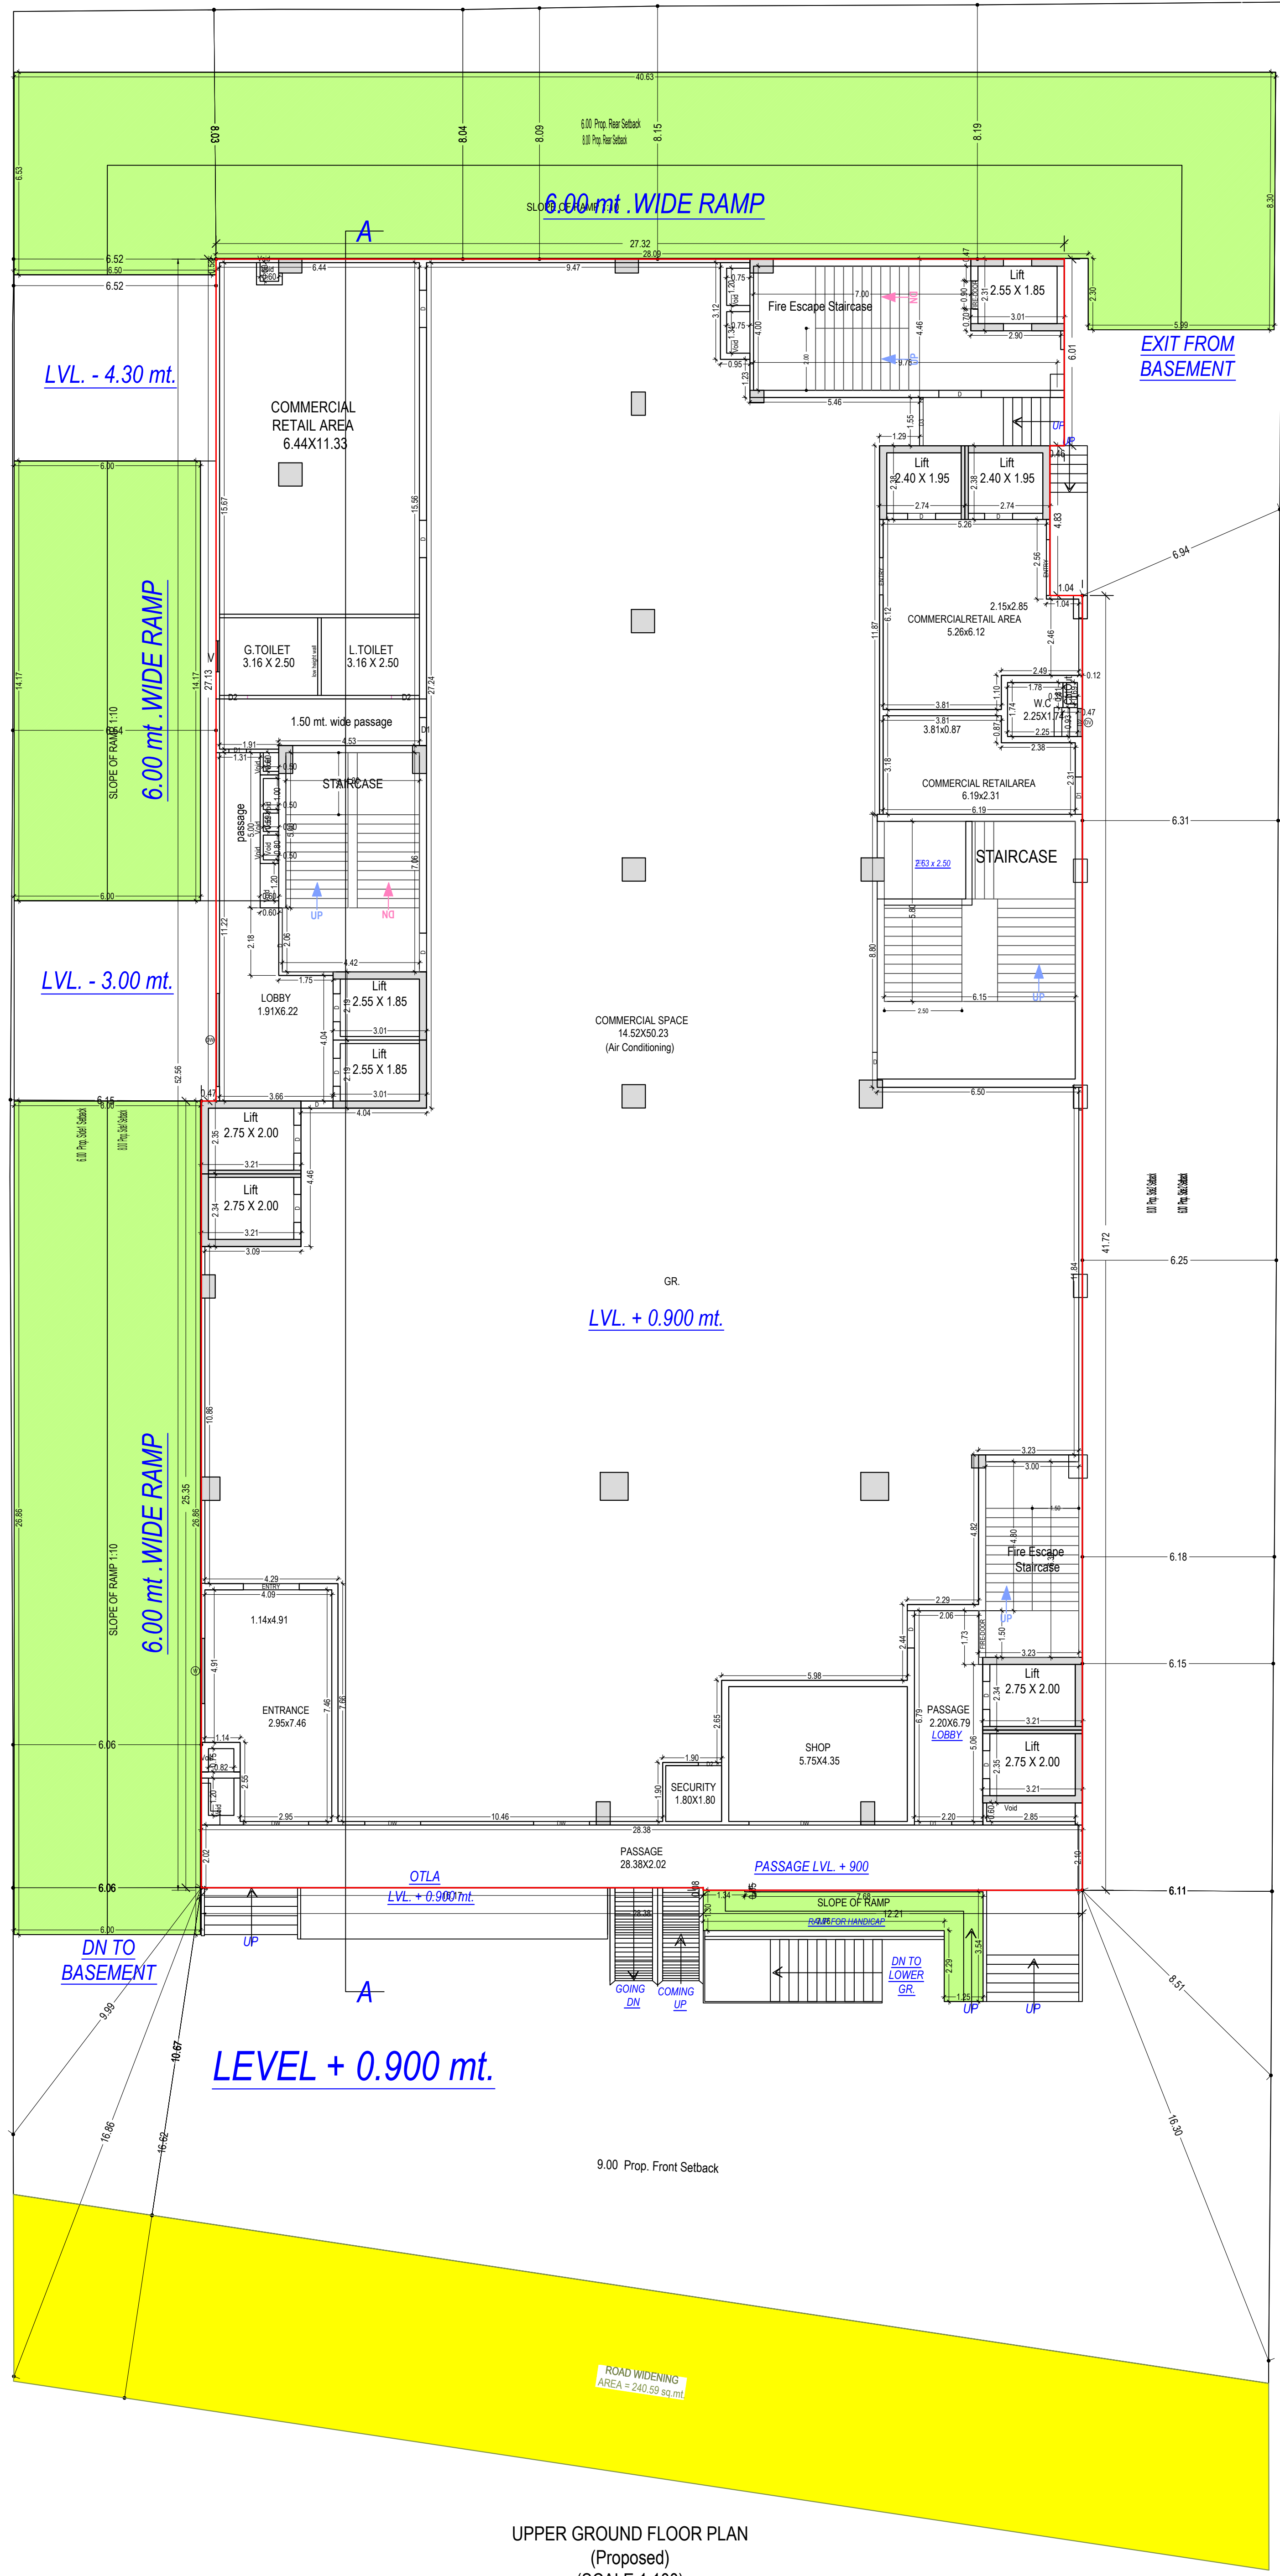

UPPER GROUND FLOOR PLAN
(Proposed)
(SCALE 1:100)

Note: - 1) This drawing is prepared as per the current prevailing Building Bye Laws.
2) If Map sanctioned is used for purpose anything other than stated in application will lead to rejection of Map.


Total Plot Area: -	2996.31	Total FAR Area: -	6604.50
Total Coverage Area: -	1416.11	Total BUA Area: -	10736.93

OWNER'S NAME AND SIGNATURE
SARVOTTAM RETAIL INFRA PVT LTD. HR@GALACTICITY.IN.
8888888975

ARCHITECT'S NAME AND SIGNATURE
ANUJ AGARWAL
CA/96/19503




Building Plan Application Number
GDA/BP/22-23/1455
Sanctioned On
19 Feb 2024
Valid Till
27 May 2029
Approved By
Ajay Kumar Singh (Chief Architect and Town Planner)
Examined By
Bhagwan Das Maurya (Junior engineer)
Dhananjay Singh (Assistant Engineer)
Bhagwan Das Maurya (Junior engineer)
Dhananjay Singh (Assistant Engineer)
Bhagwan Das Maurya (Junior engineer)
Dhananjay Singh (Assistant Engineer)

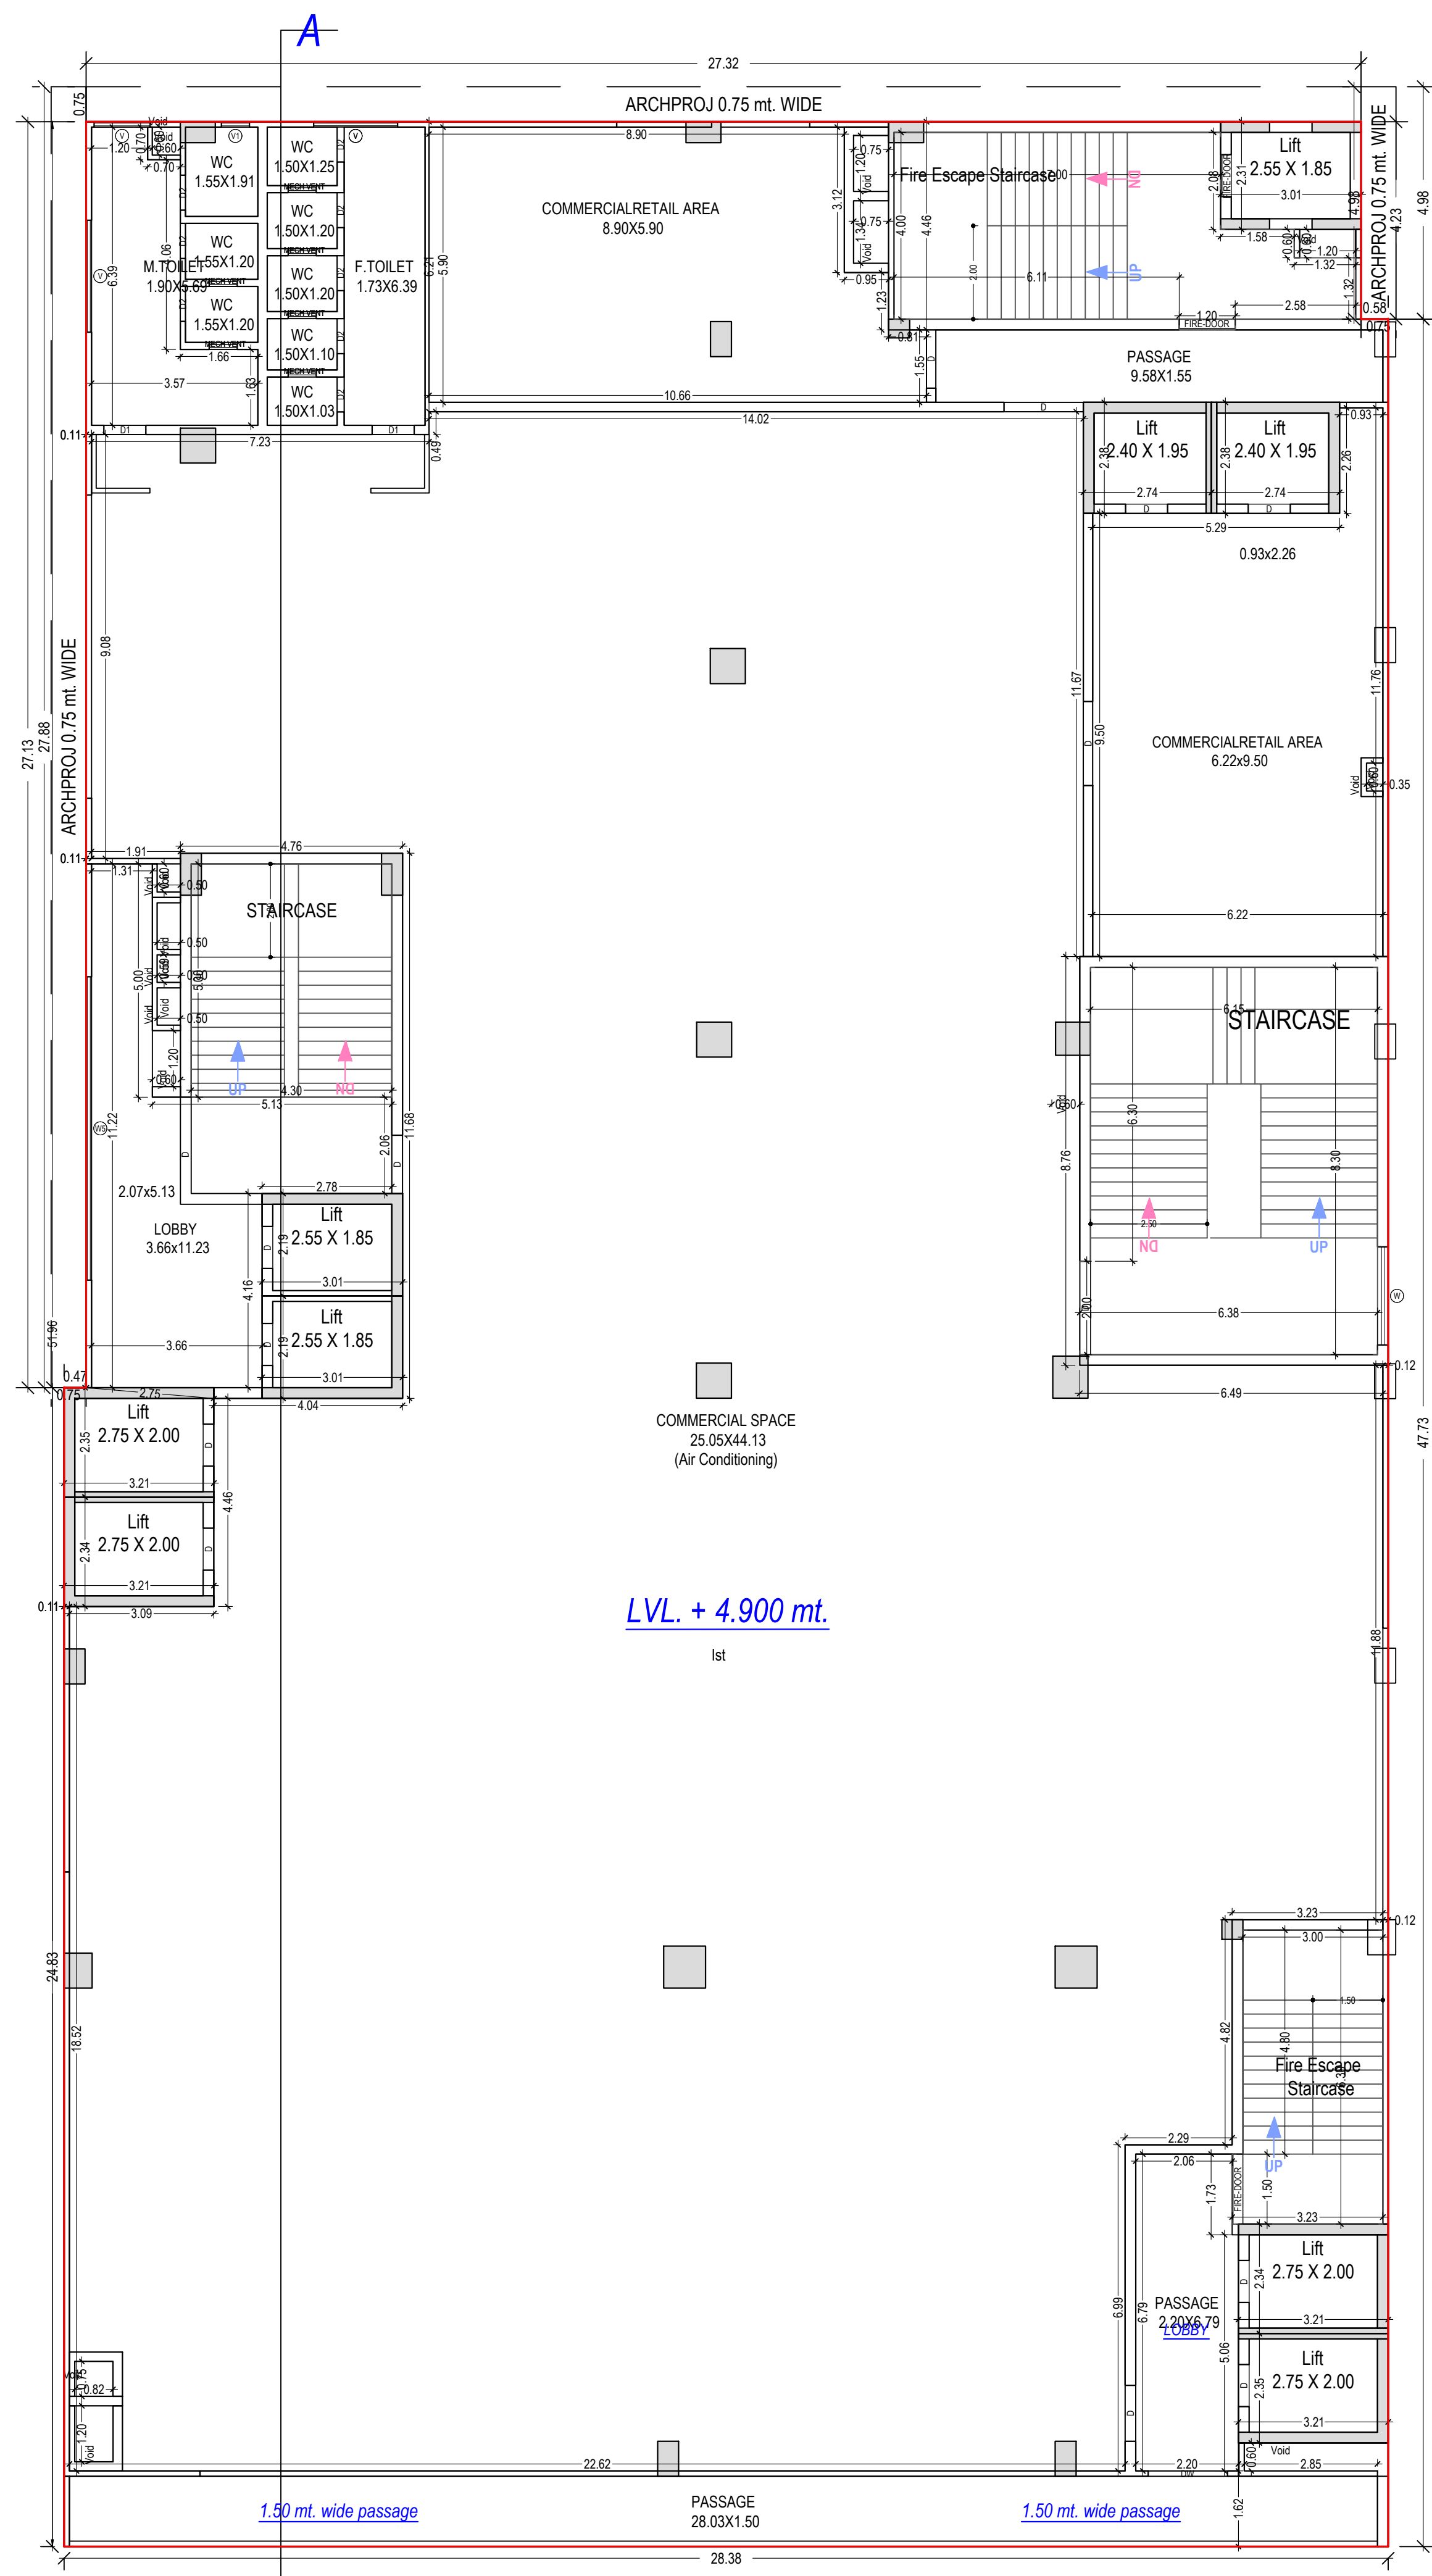


LEVEL + 4.900 mt.

FIRST FLOOR PLAN
(Proposed)
(SCALE 1:100)

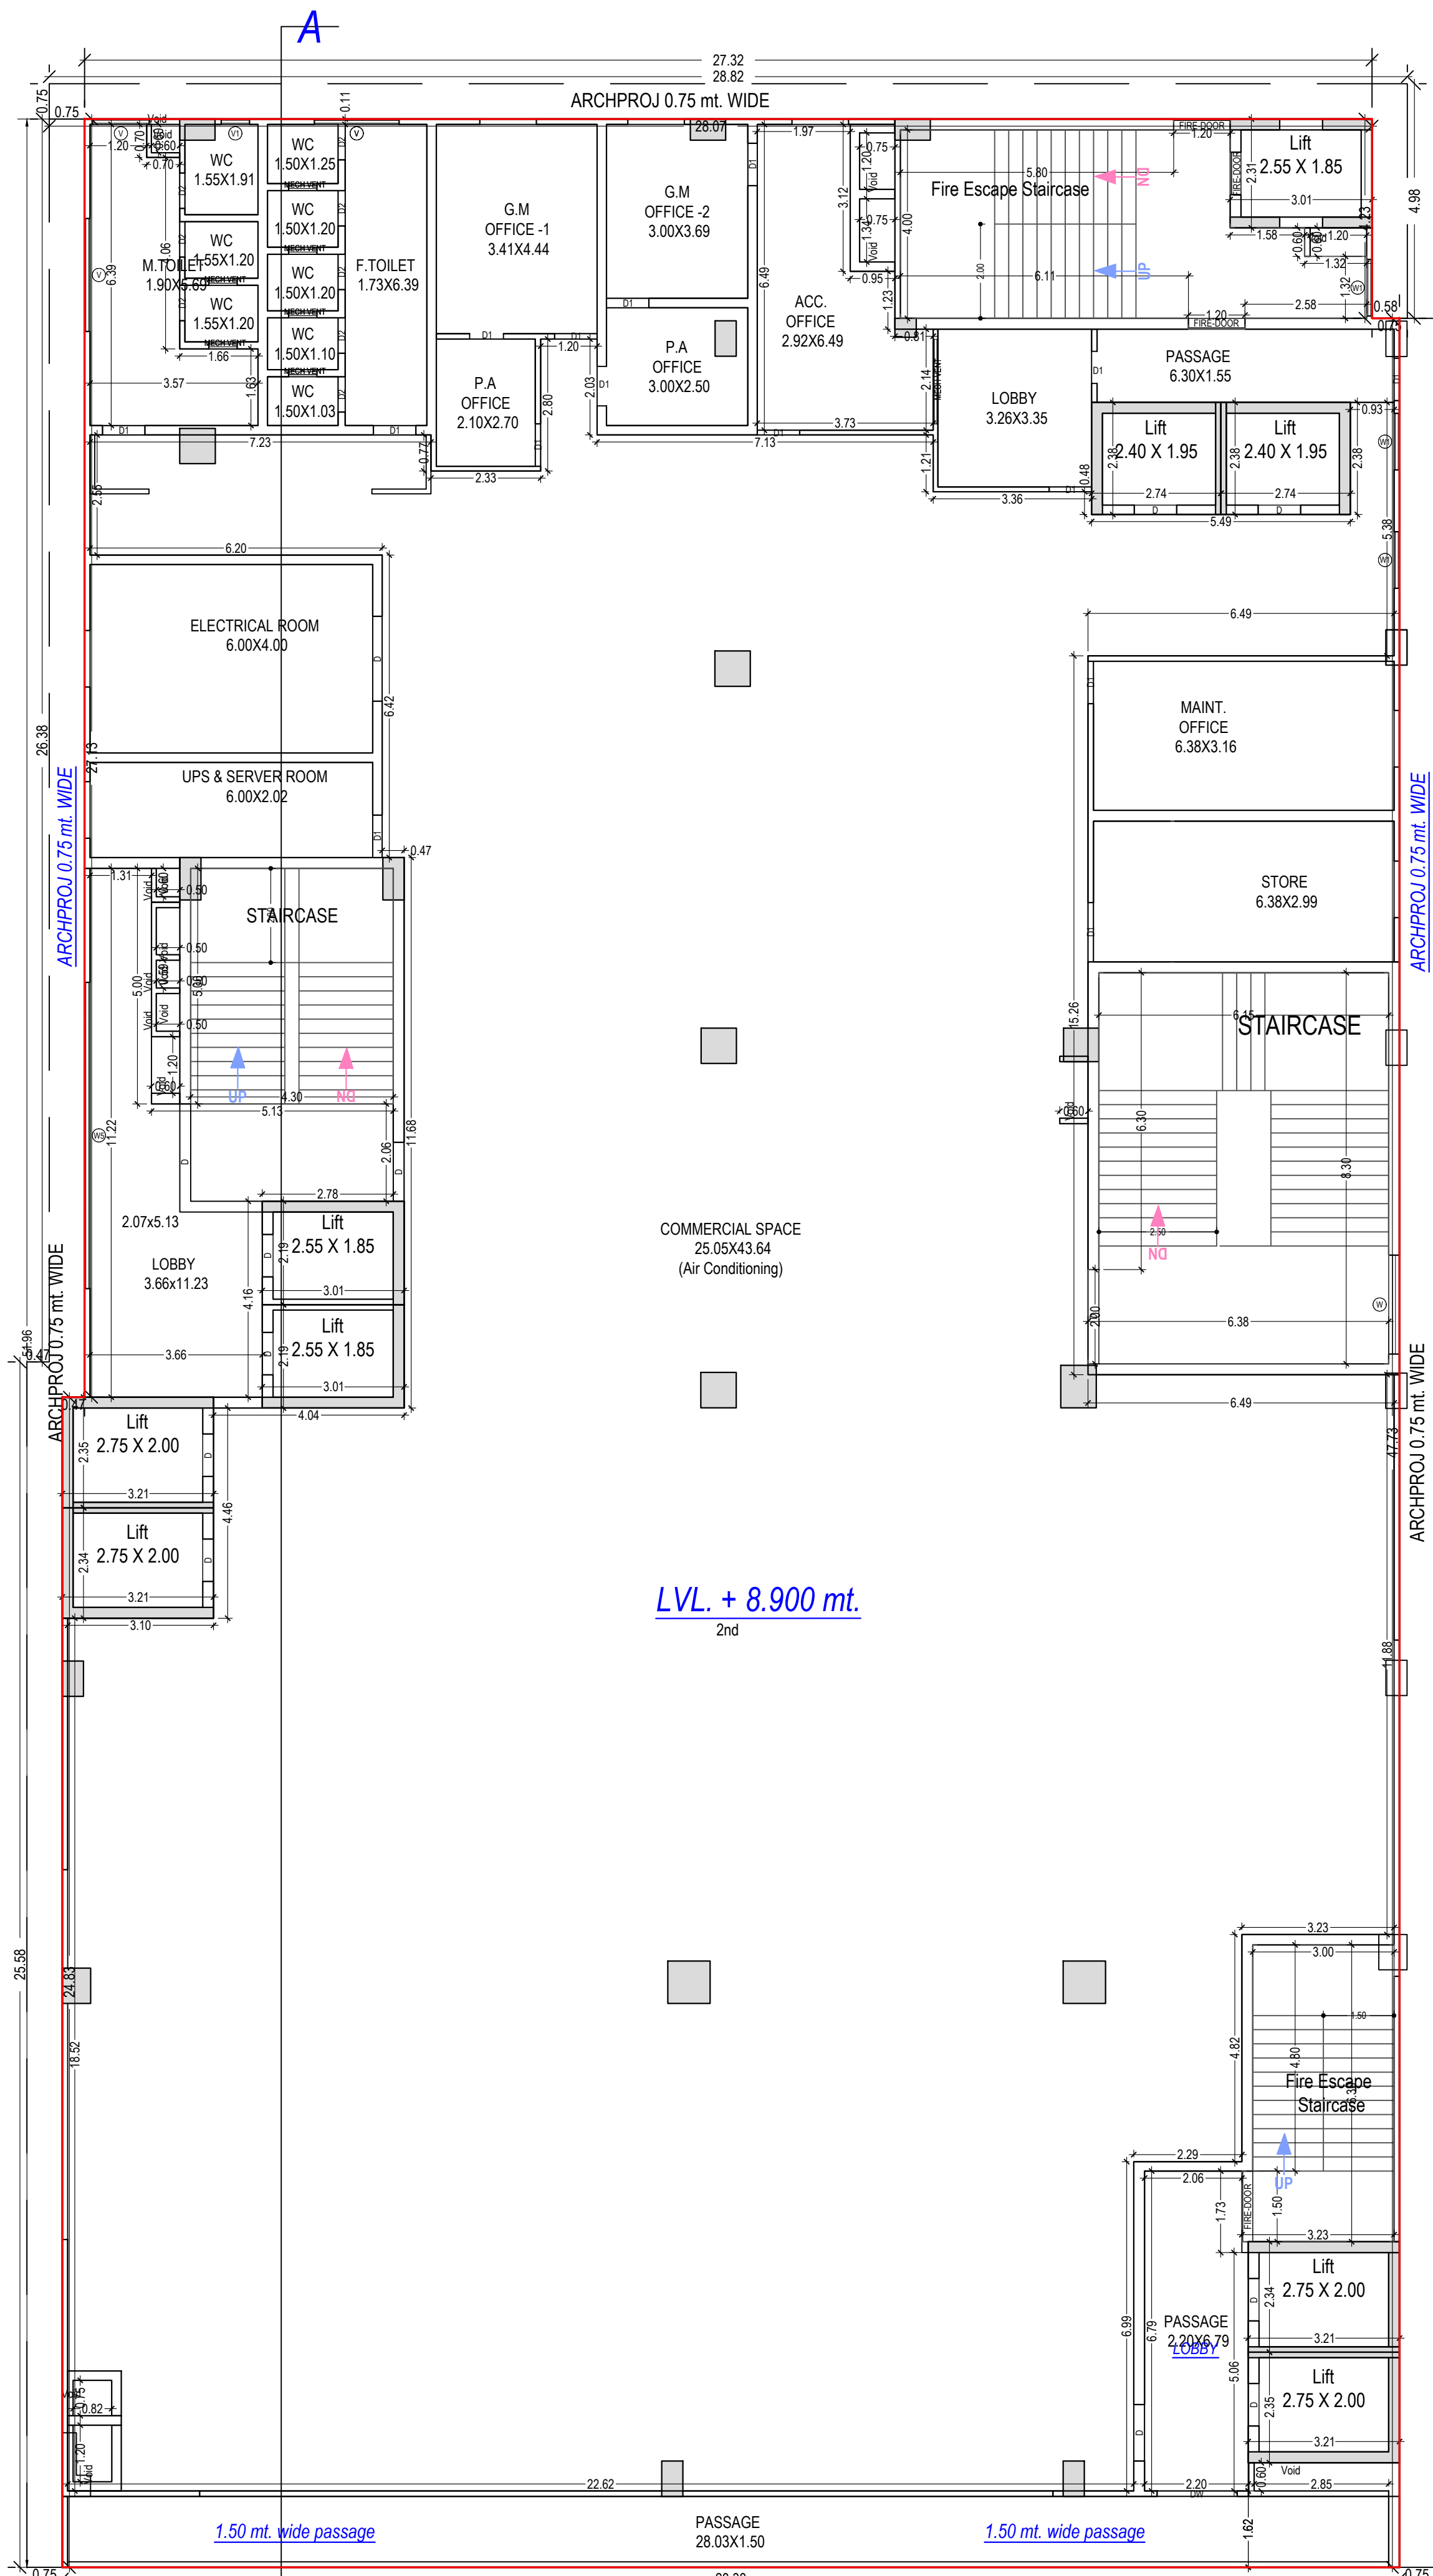


LEVEL + 8.900 mt.

SECOND FLOOR PLAN
(Proposed)
(SCALE 1:100)

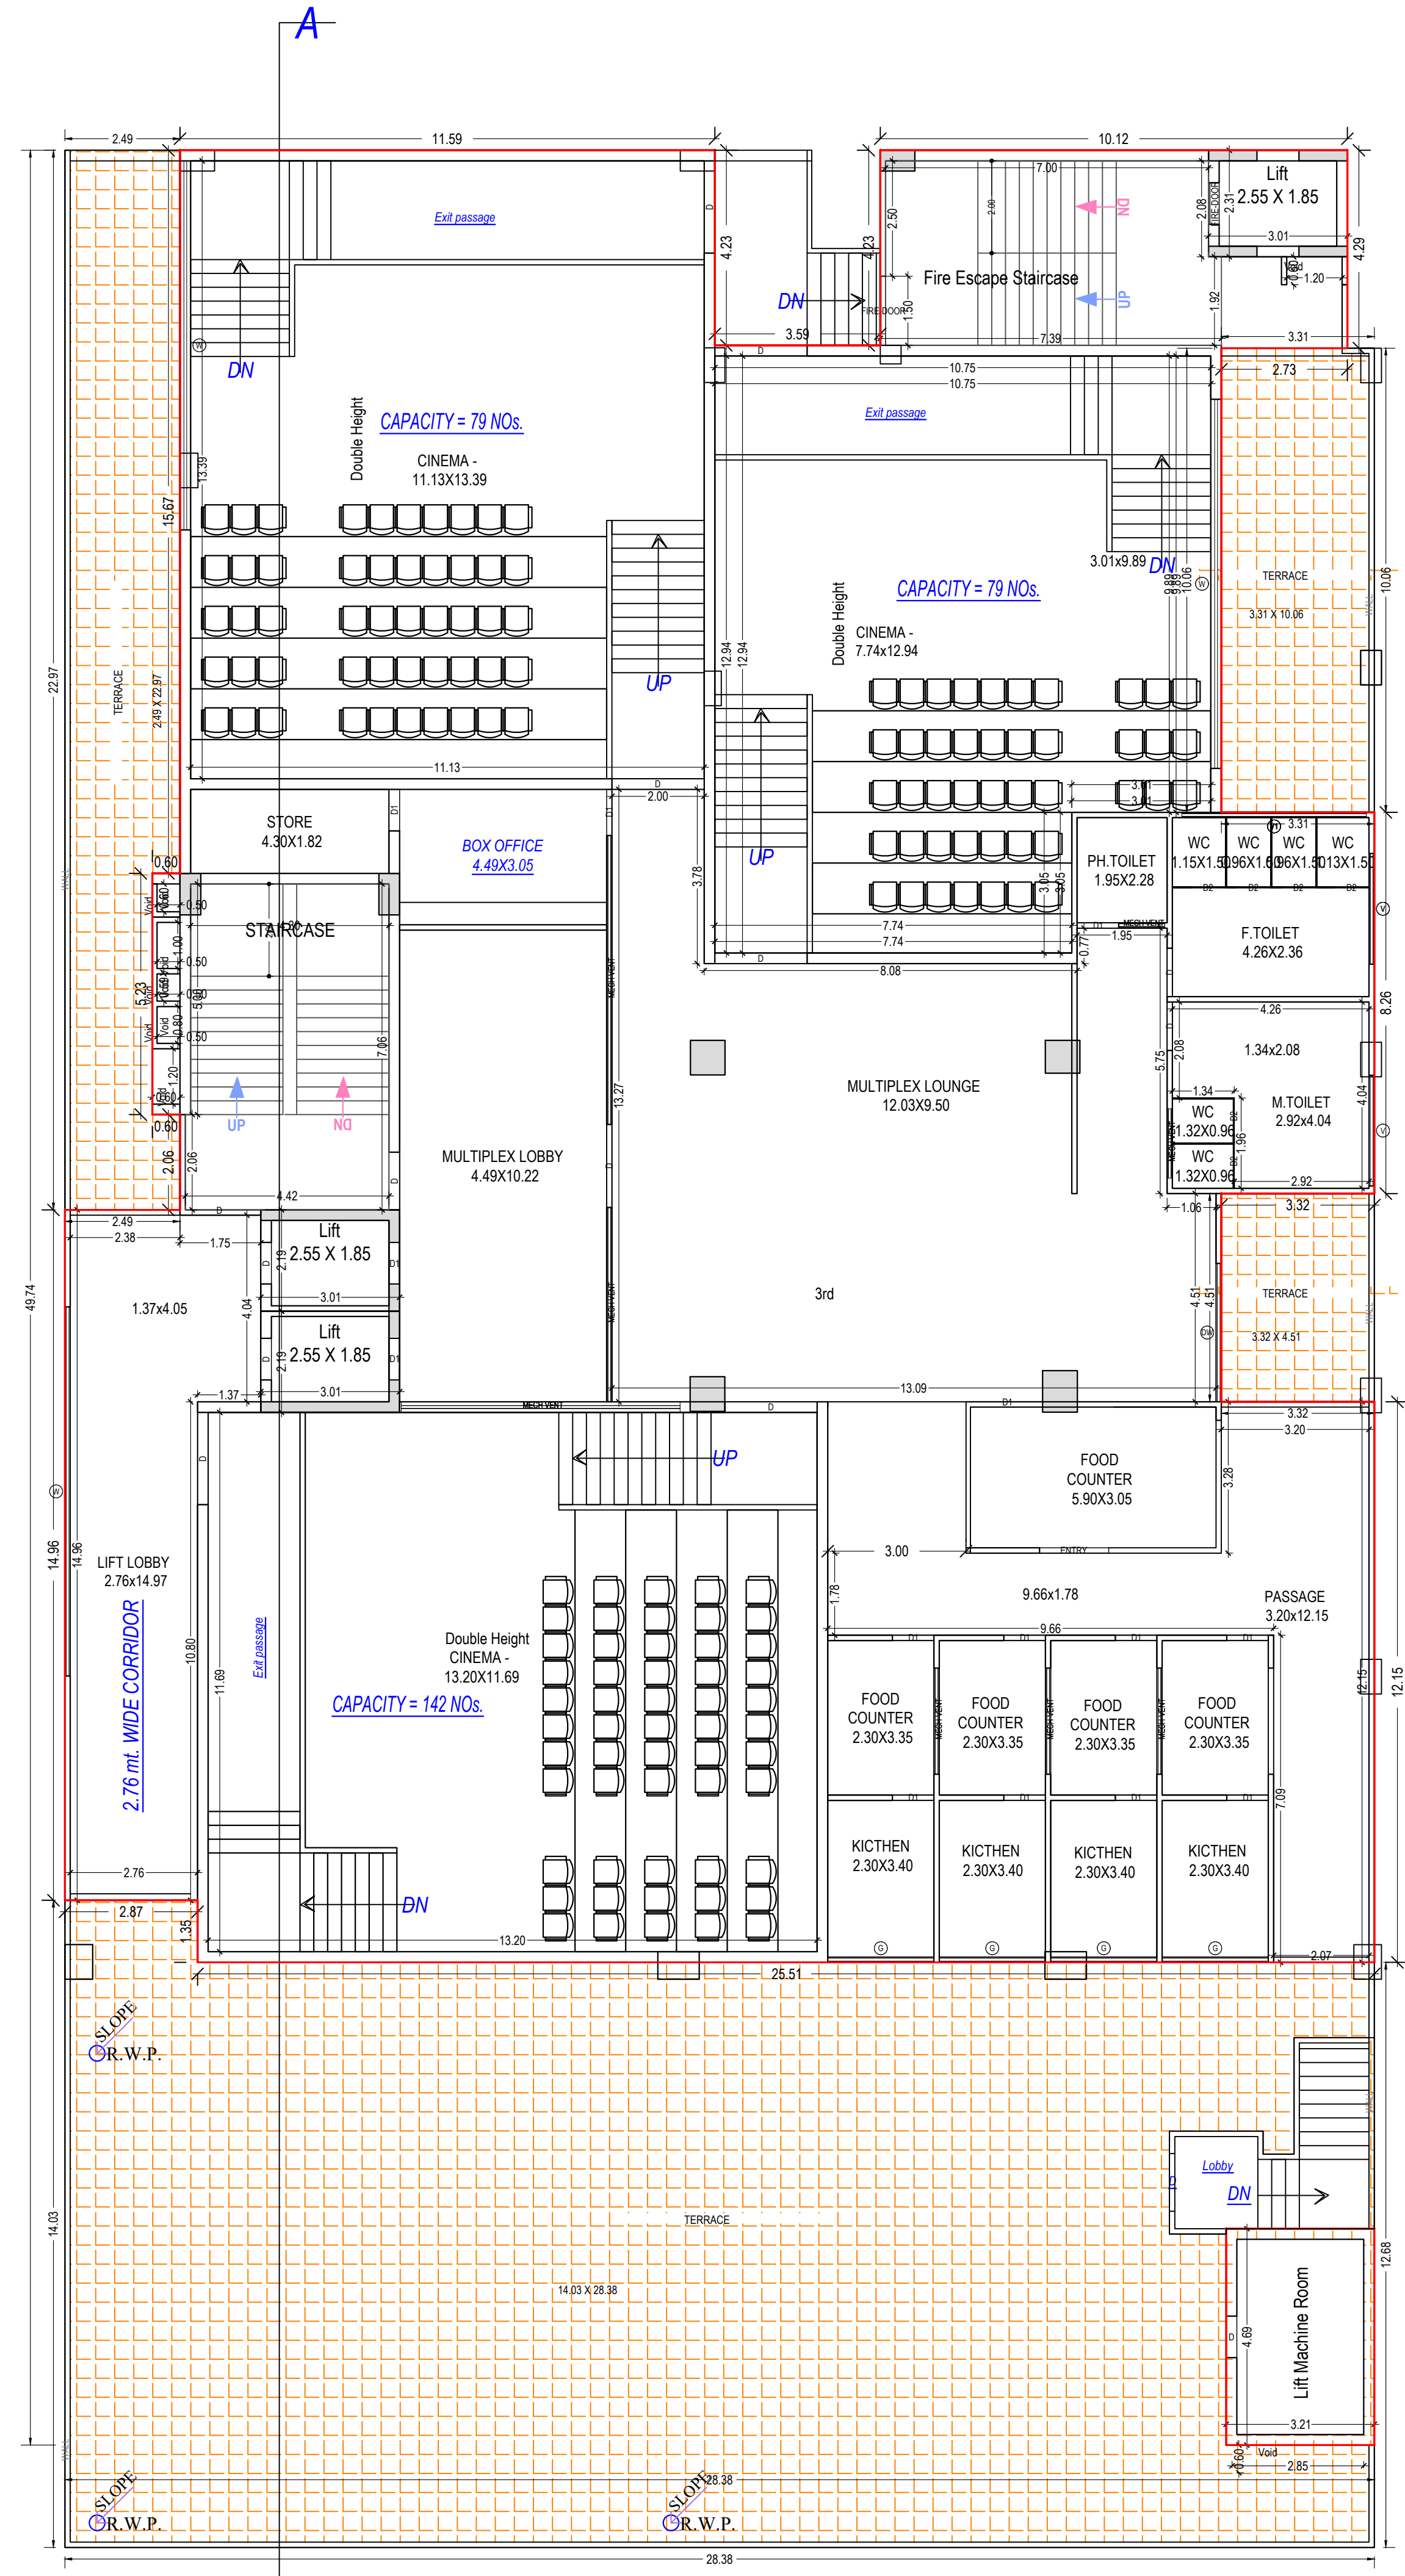


LEVEL + 12.900 mt.

THIRD FLOOR PLAN
(Proposed)
(SCALE 1:100)

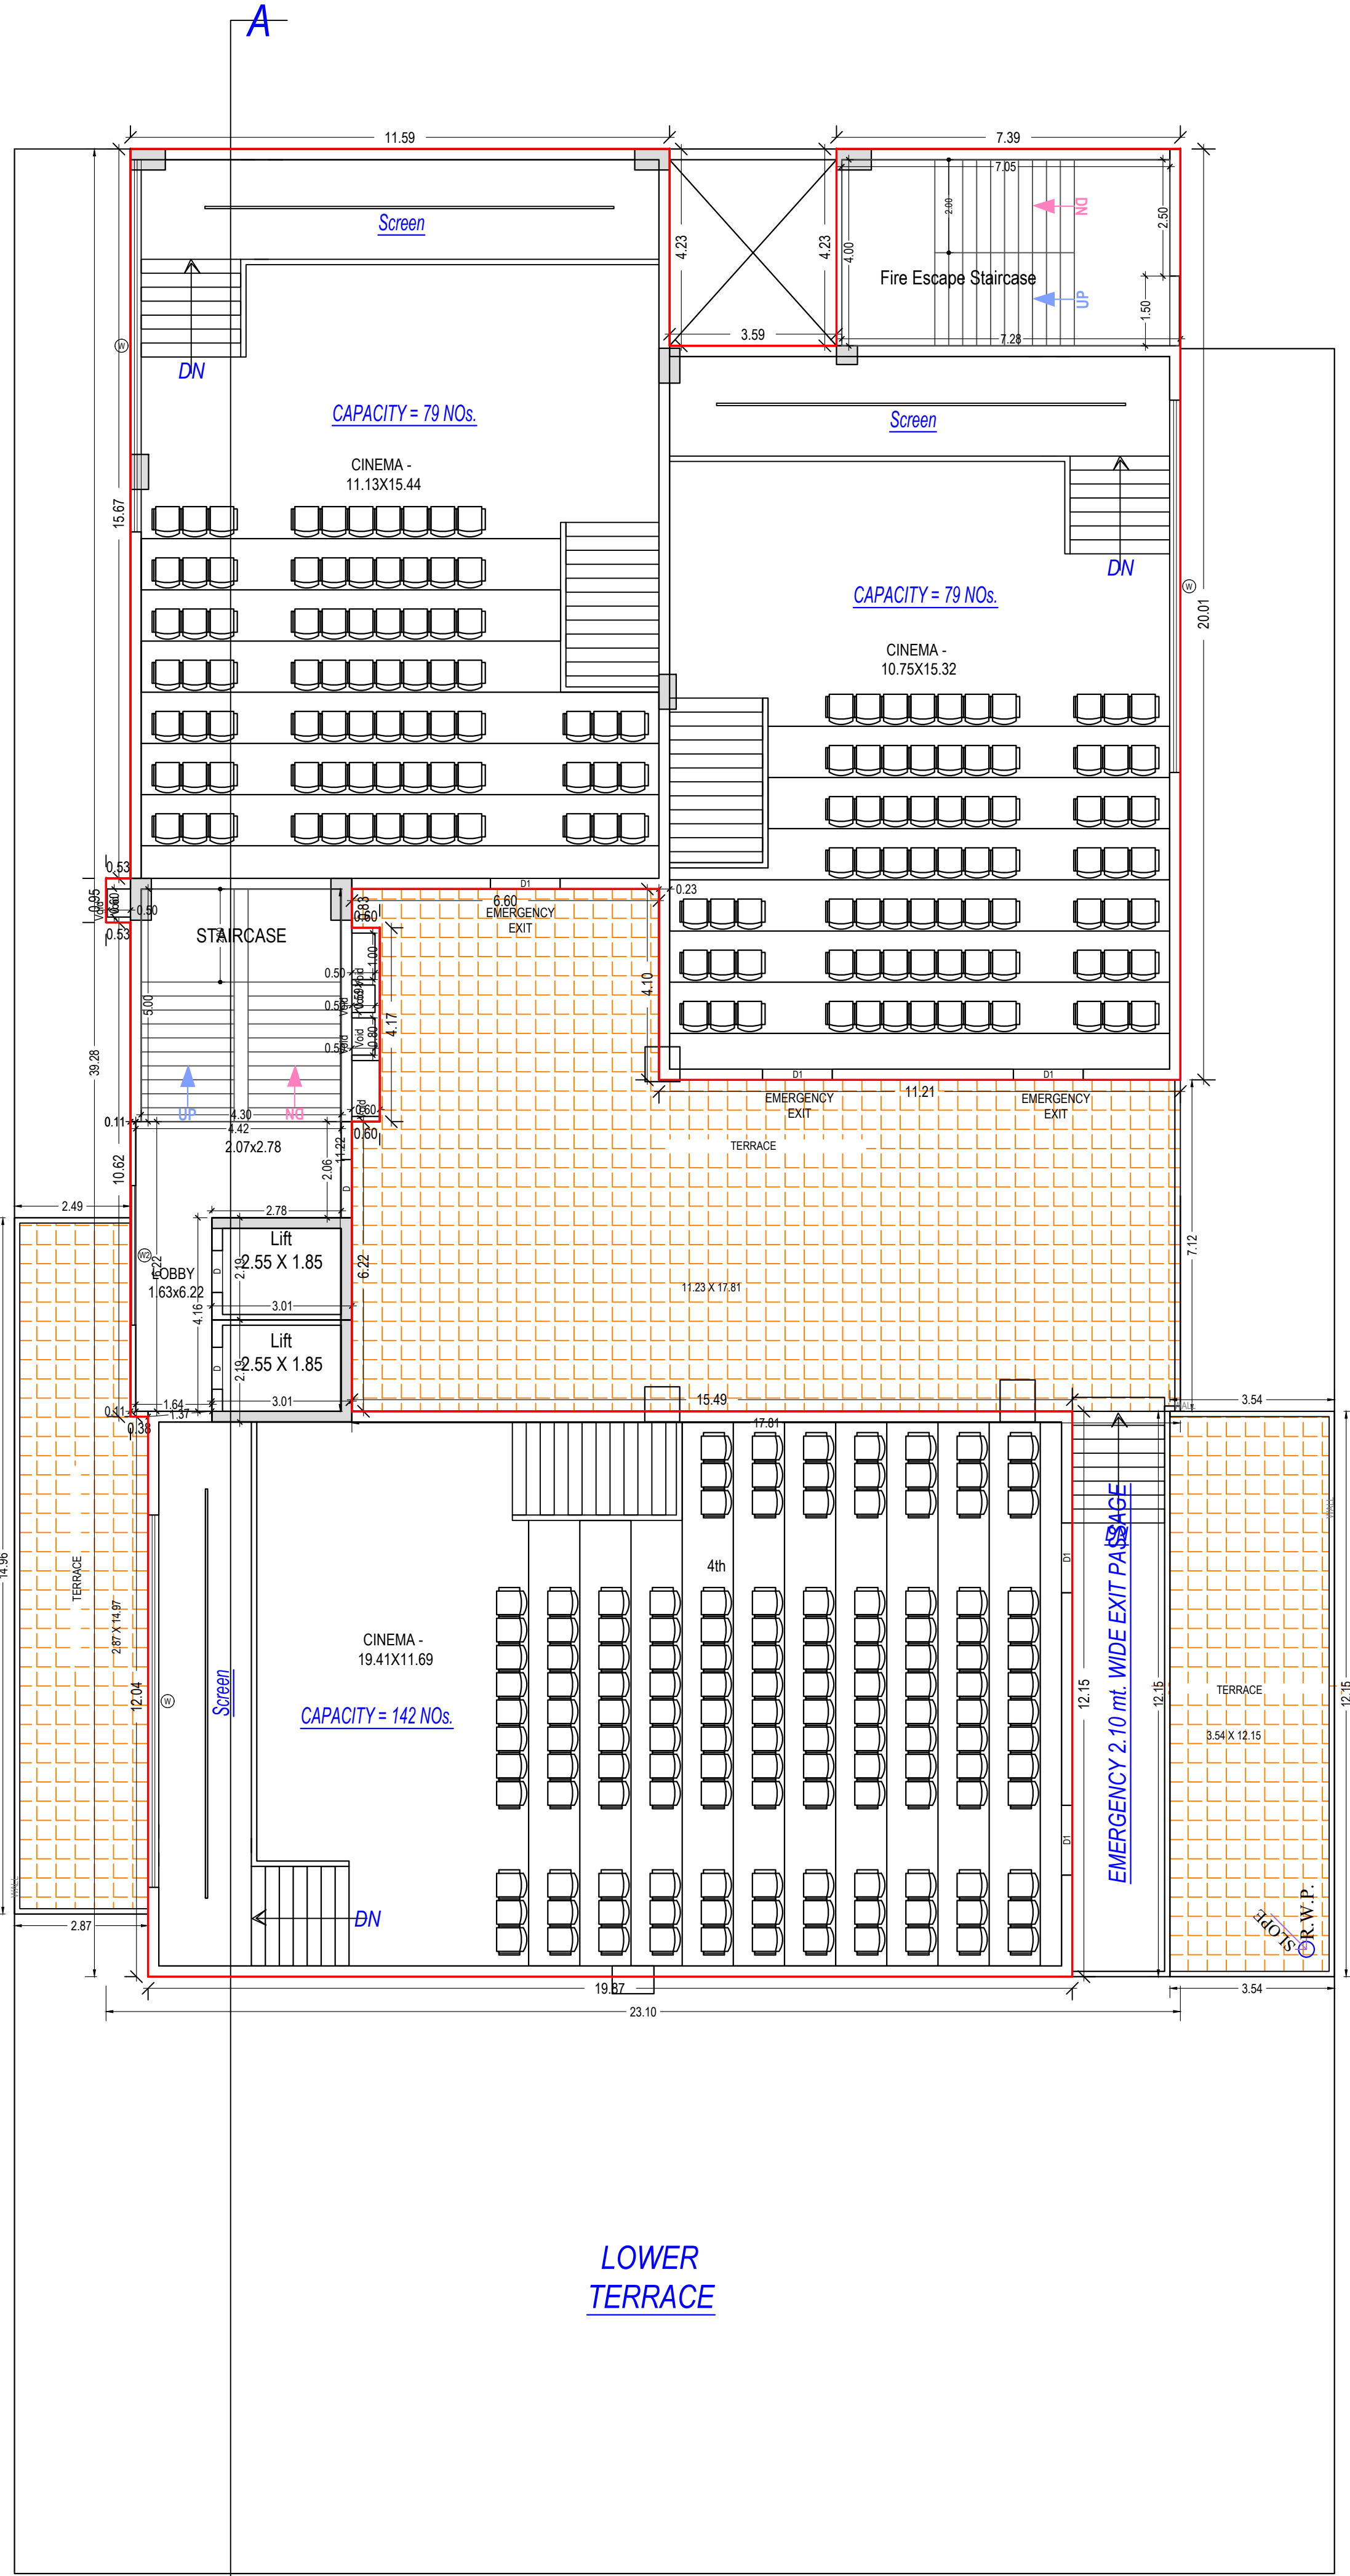

LEVEL + 17.700 mt.
FOURTH FLOOR PLAN
(Proposed)
(SCALE 1:100)

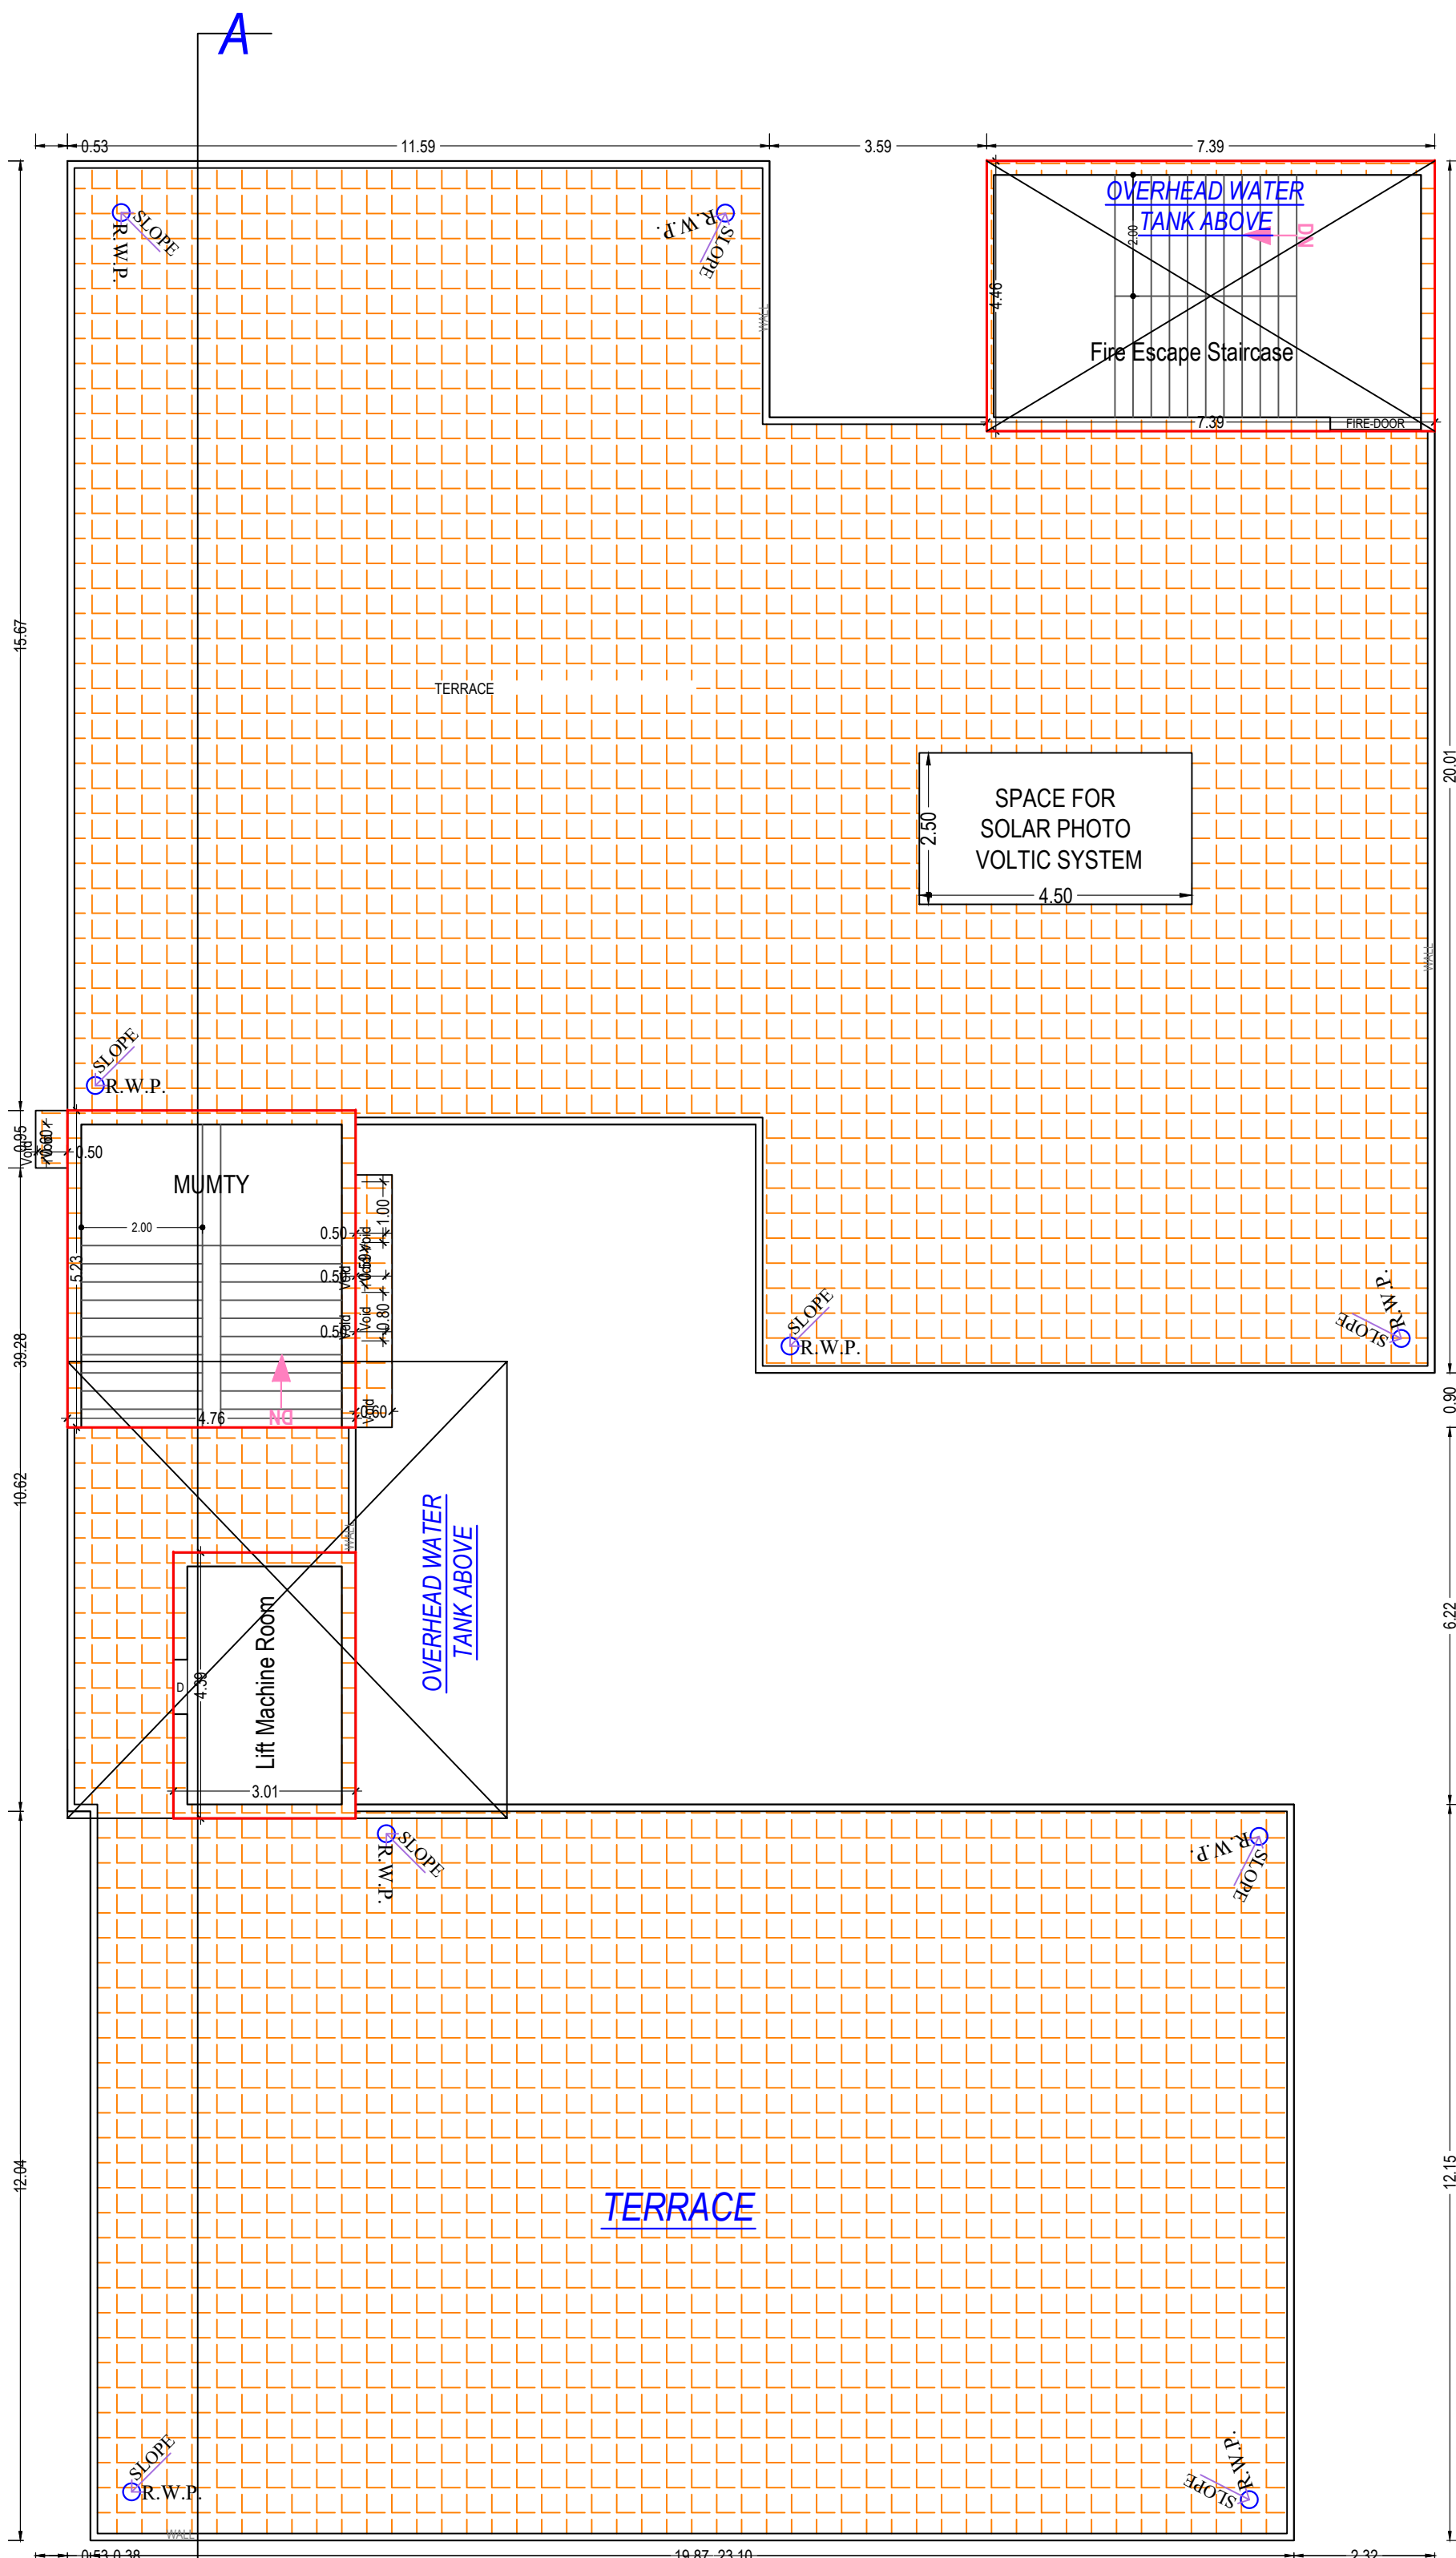

LEVEL + 23.90 mt.

TERRACE FLOOR PLAN
(SCALE 1:100)