



BASEMENT SECOND FLOOR PLAN
(SCALE 1:100)

OWNER'S NAME AND SIGNATURE
ADVIKA BUILDTECH LLP THROUGH MR. SANDEEP SINGH,
sandeep.singh@aurkahomes.com, 9810721821

ARCHITECT'S NAME AND SIGNATURE
E ENGINEER

Yash Singhal
AM1961694/10052022

Ayodhya Faizabad Development Authority



Building Plan Application Number
AFDA/BP/24-25/0436

Sanctioned On
22 Jan 2025

Valid Till
23 Jan 2030

Approved By
Ashwini Kumar Pandey (Vice Chairman)

Examined By
Jay Prakash Narain (Junior engineer)


Abok Kumar Singh (Executive engineer)

Satyendra Singh (Secretary)

Ashwini Kumar Pandey (Vice Chairman)

Note: - 1) This drawing is prepared as per the current prevailing Building Bye Laws.
2) If Map sanctioned is used for purpose anything other than stated in application will lead to rejection of Map.


Total Plot Area: -	3181.52	Total FAR Area: -	8266.65
Total Coverage Area: -	728.83	Total BUA Area: -	12501.24

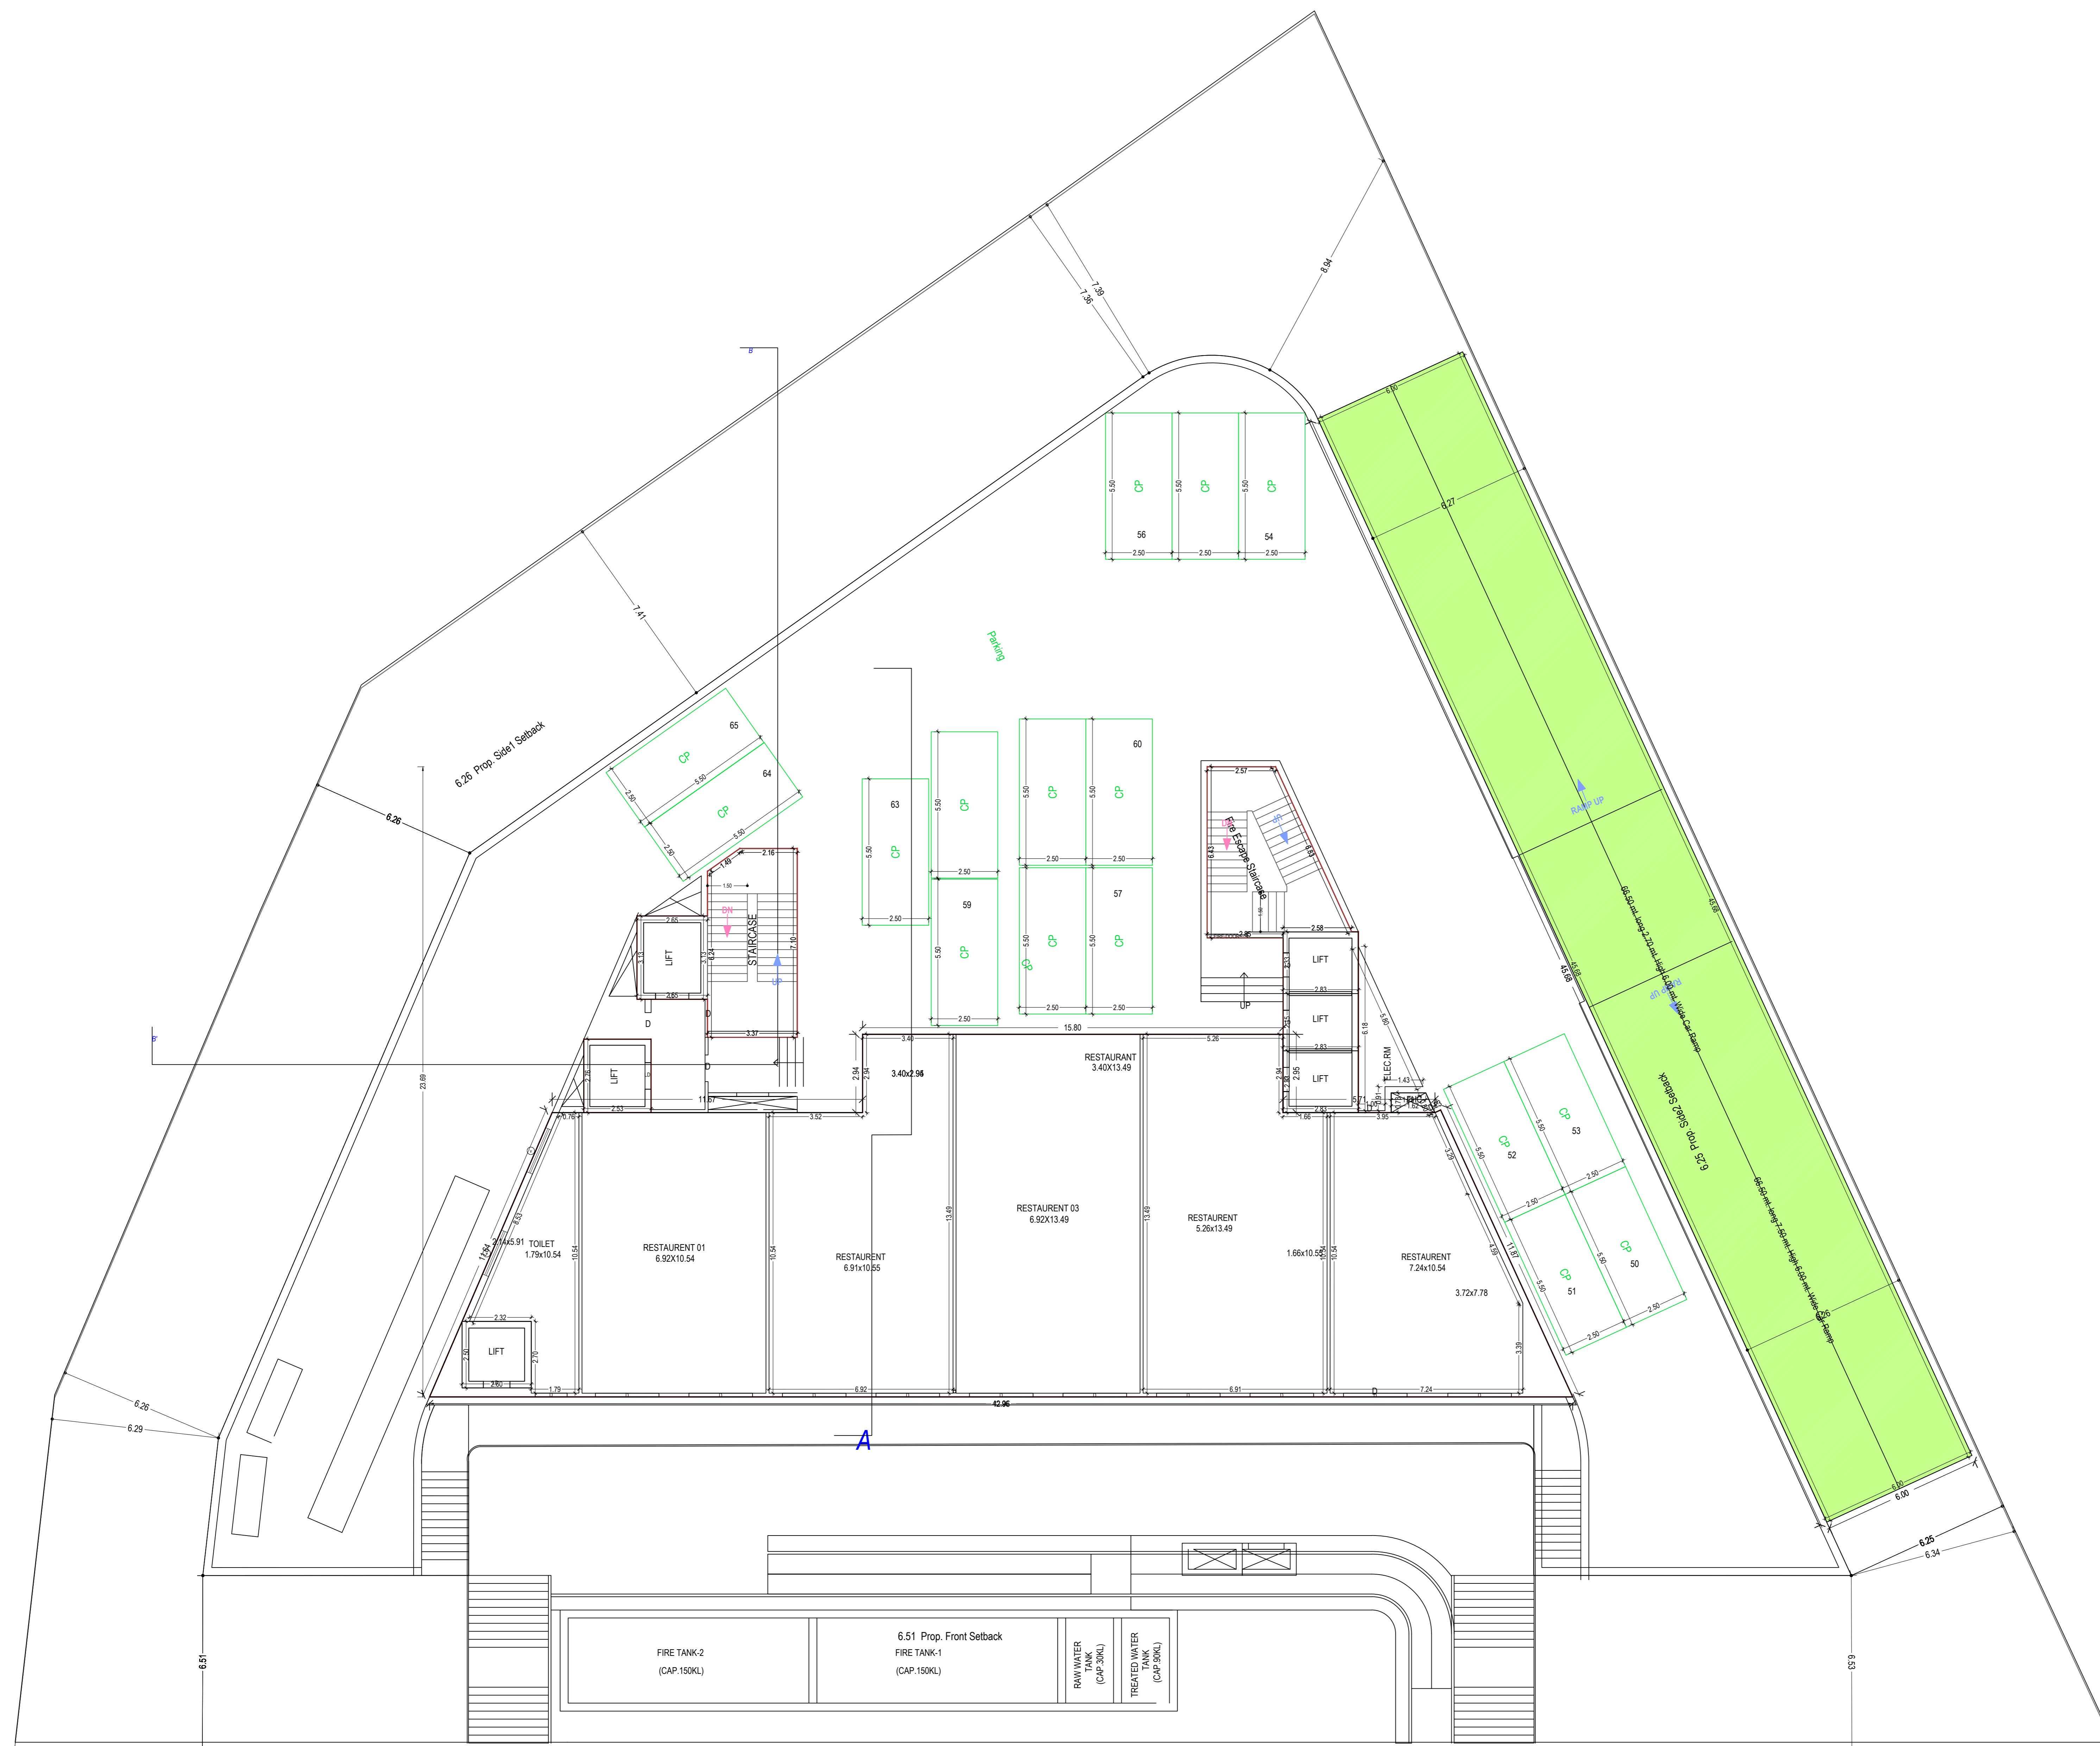

BASEMENT FIRST FLOOR PLAN
(Proposed)
(SCALE 1:100)

OWNER'S NAME AND SIGNATURE
ADVIKA BUILDTECH LLP THROUGH MR. SANDEEP SINGH,
sandeep.singh@aurkahomes.com, 9810721821

ARCHITECT'S NAME AND SIGNATURE
Yash Singhal
AM1961694/10052022

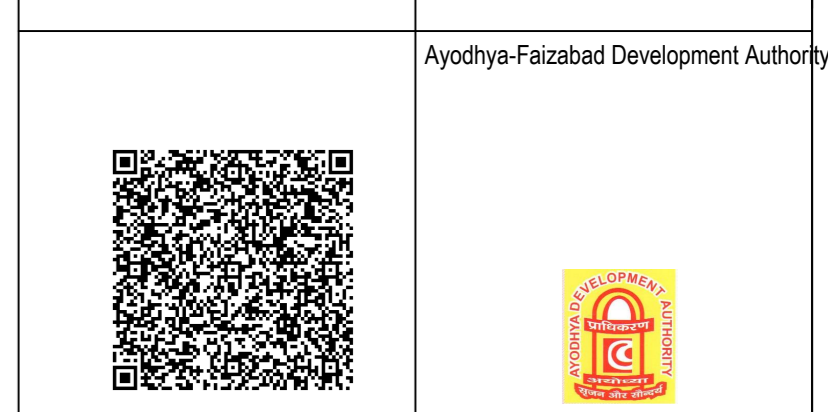

Building Plan Application Number
AFDA/BP/24-25/0436

Sanctioned On
22 Jan 2025

Valid Till
23 Jan 2030

Approved By
Ashwini Kumar Pandey (Vice Chairman)

Examined By
Jay Prakash Narain (Junior engineer)


Abok Kumar Singh (Executive engineer)

Satyendra Singh (Secretary)

Ashwini Kumar Pandey (Vice Chairman)

Note: - 1) This drawing is prepared as per the current prevailing Building Bye Laws.
2) If Map sanctioned is used for purpose anything other than stated in application will lead to rejection of Map.

Total Plot Area: -	3181.52	Total FAR Area: -	8266.65
Total Coverage Area: -	728.83	Total BUA Area: -	12501.24

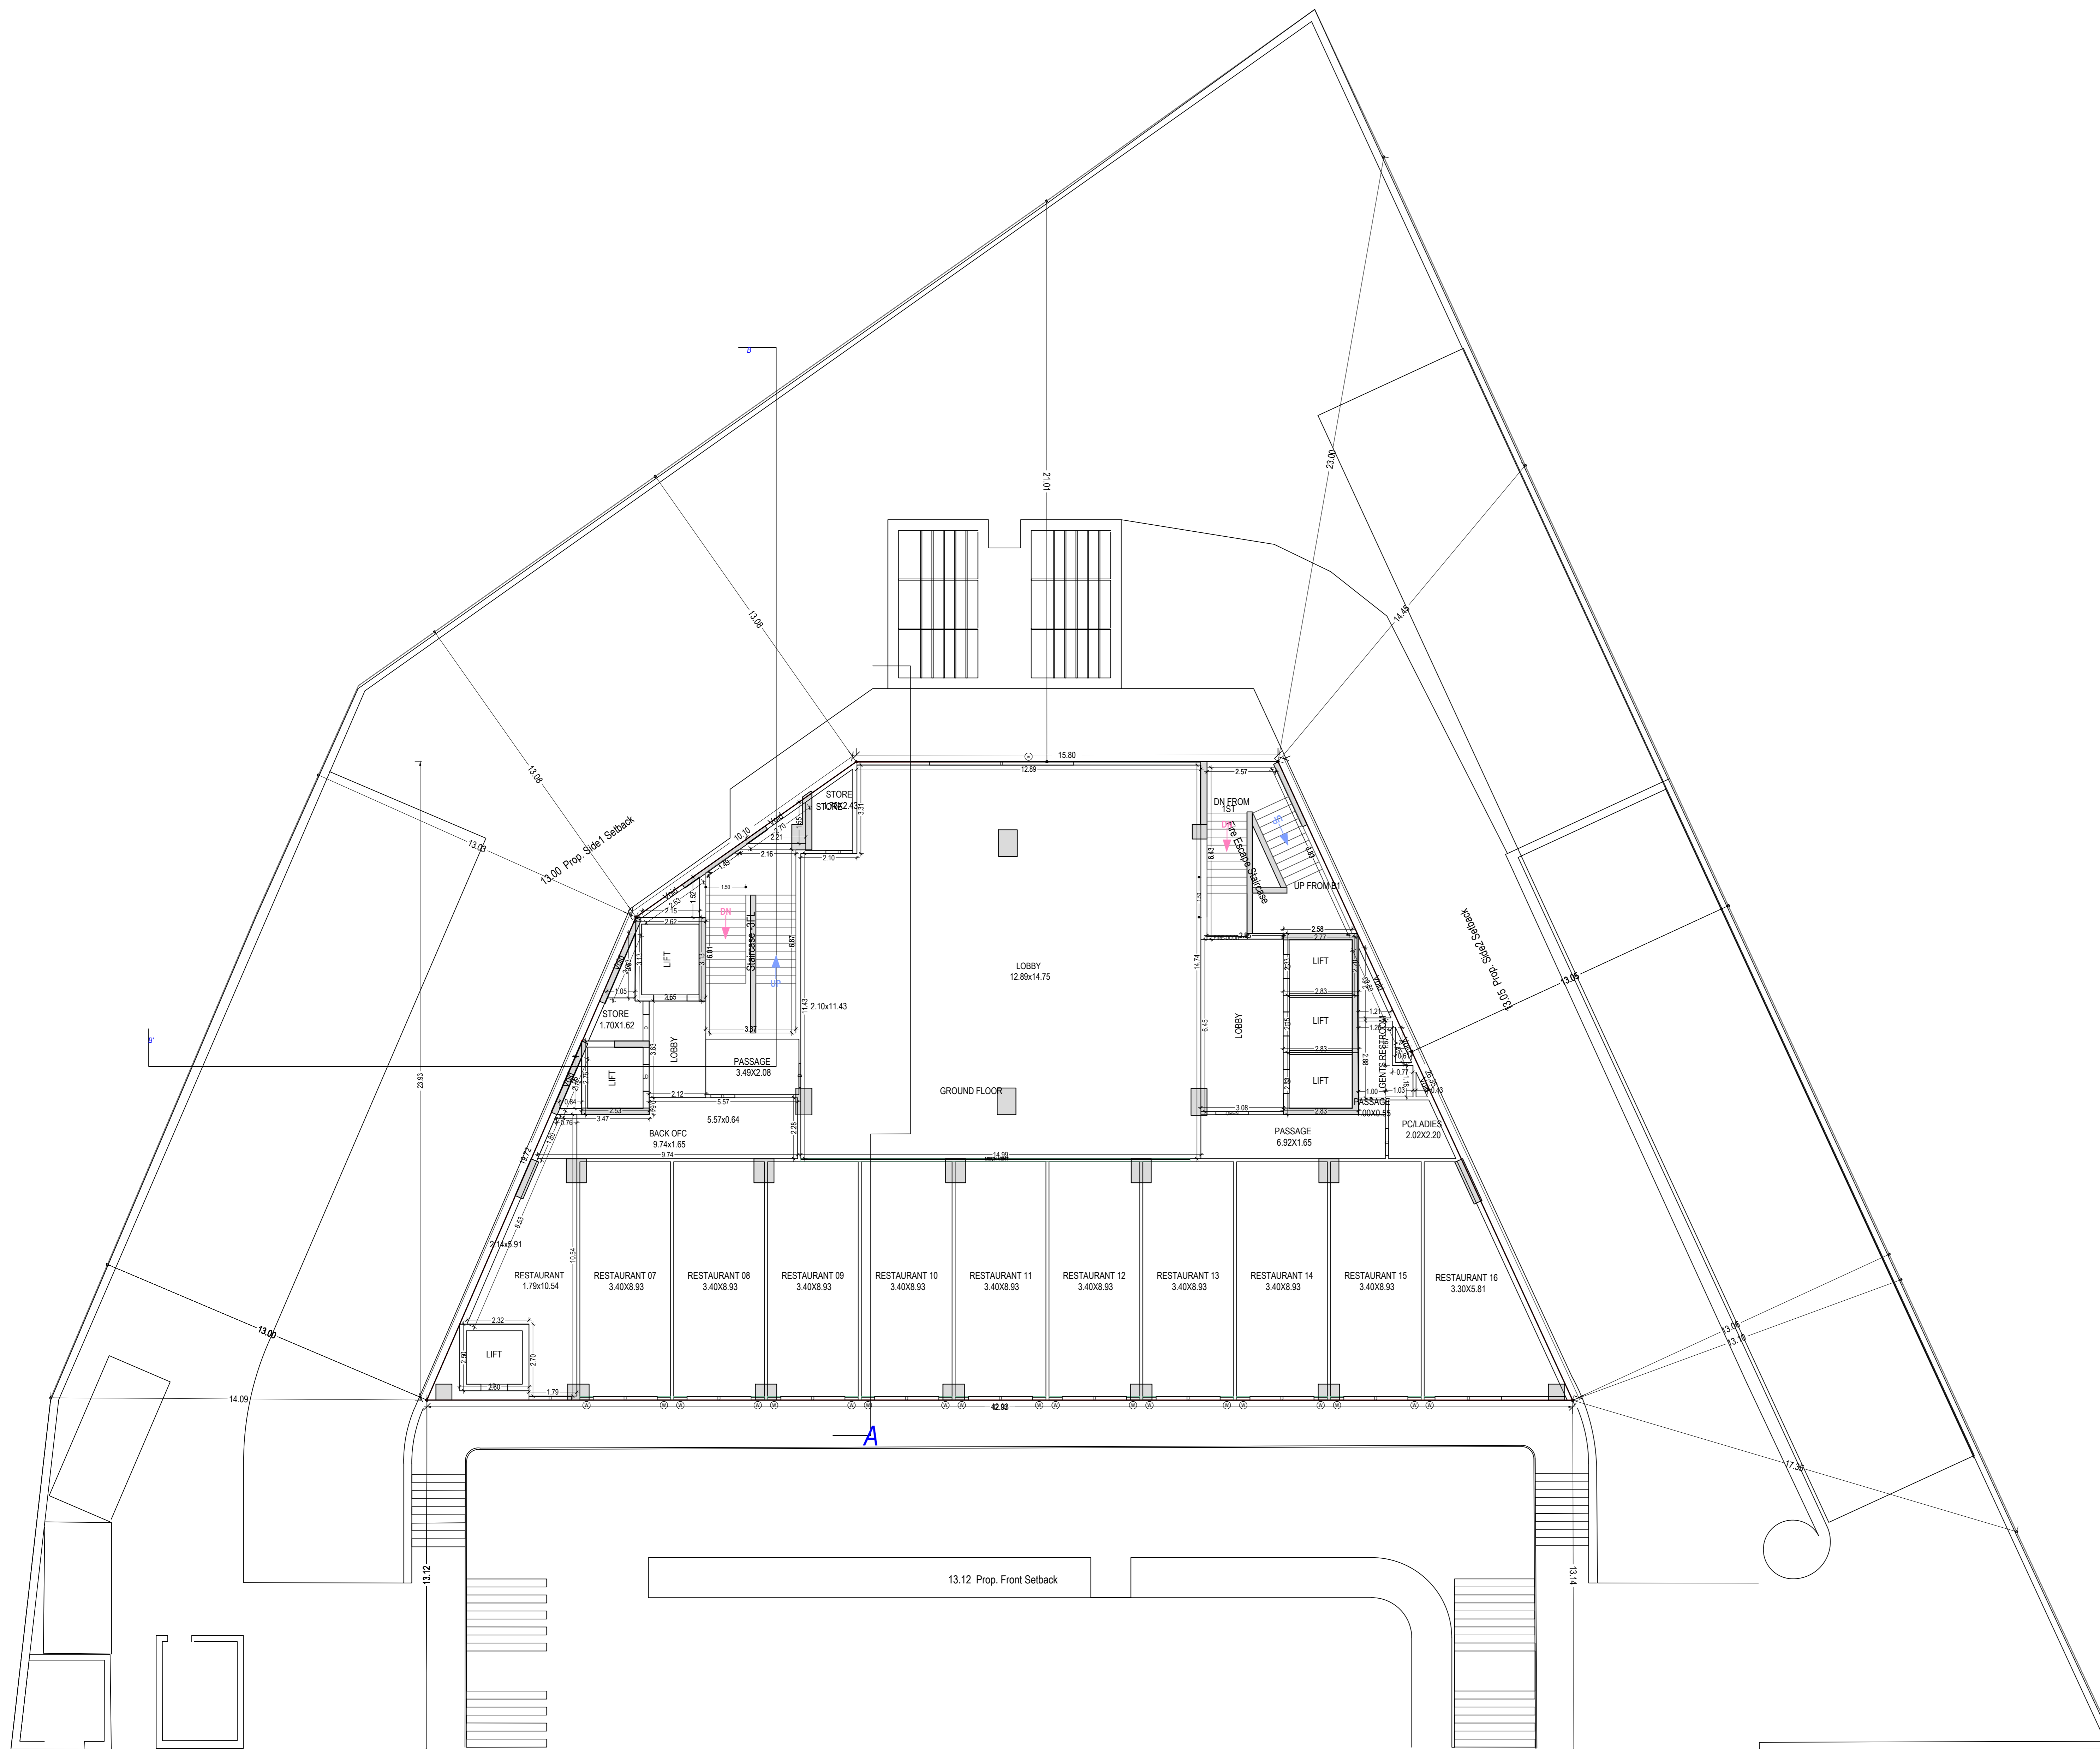

GROUND FLOOR PLAN
(Proposed)
(SCALE 1:100)

OWNER'S NAME AND SIGNATURE
ADVIKA BUILDTECH LLP THROUGH MR. SANDEEP SINGH,
sandeep.singh@aurikahomes.com, 9810721821

ARCHITECT'S NAME AND SIGNATURE
Yash Singh
AM1961694/10052022

Ayodhya Faizabad Development Authority



Building Plan Application Number
AFDA/BP/24-25/0436

Sanctioned On
22 Jan 2025

Valid Till
23 Jan 2030

Approved By
Ashwini Kumar Pandey (Vice Chairman)

Examined By
Jay Prakash Narain (Junior engineer)


Abok Kumar Singh (Executive engineer)

Satyendra Singh (Secretary)

Ashwini Kumar Pandey (Vice Chairman)

Note: - 1) This drawing is prepared as per the current prevailing Building Bye Laws.
2) If Map sanctioned is used for purpose anything other than stated in application will lead to rejection of Map.

Total Plot Area: -	3181.52	Total FAR Area: -	8266.65
Total Coverage Area: -	728.83	Total BUA Area: -	12501.24

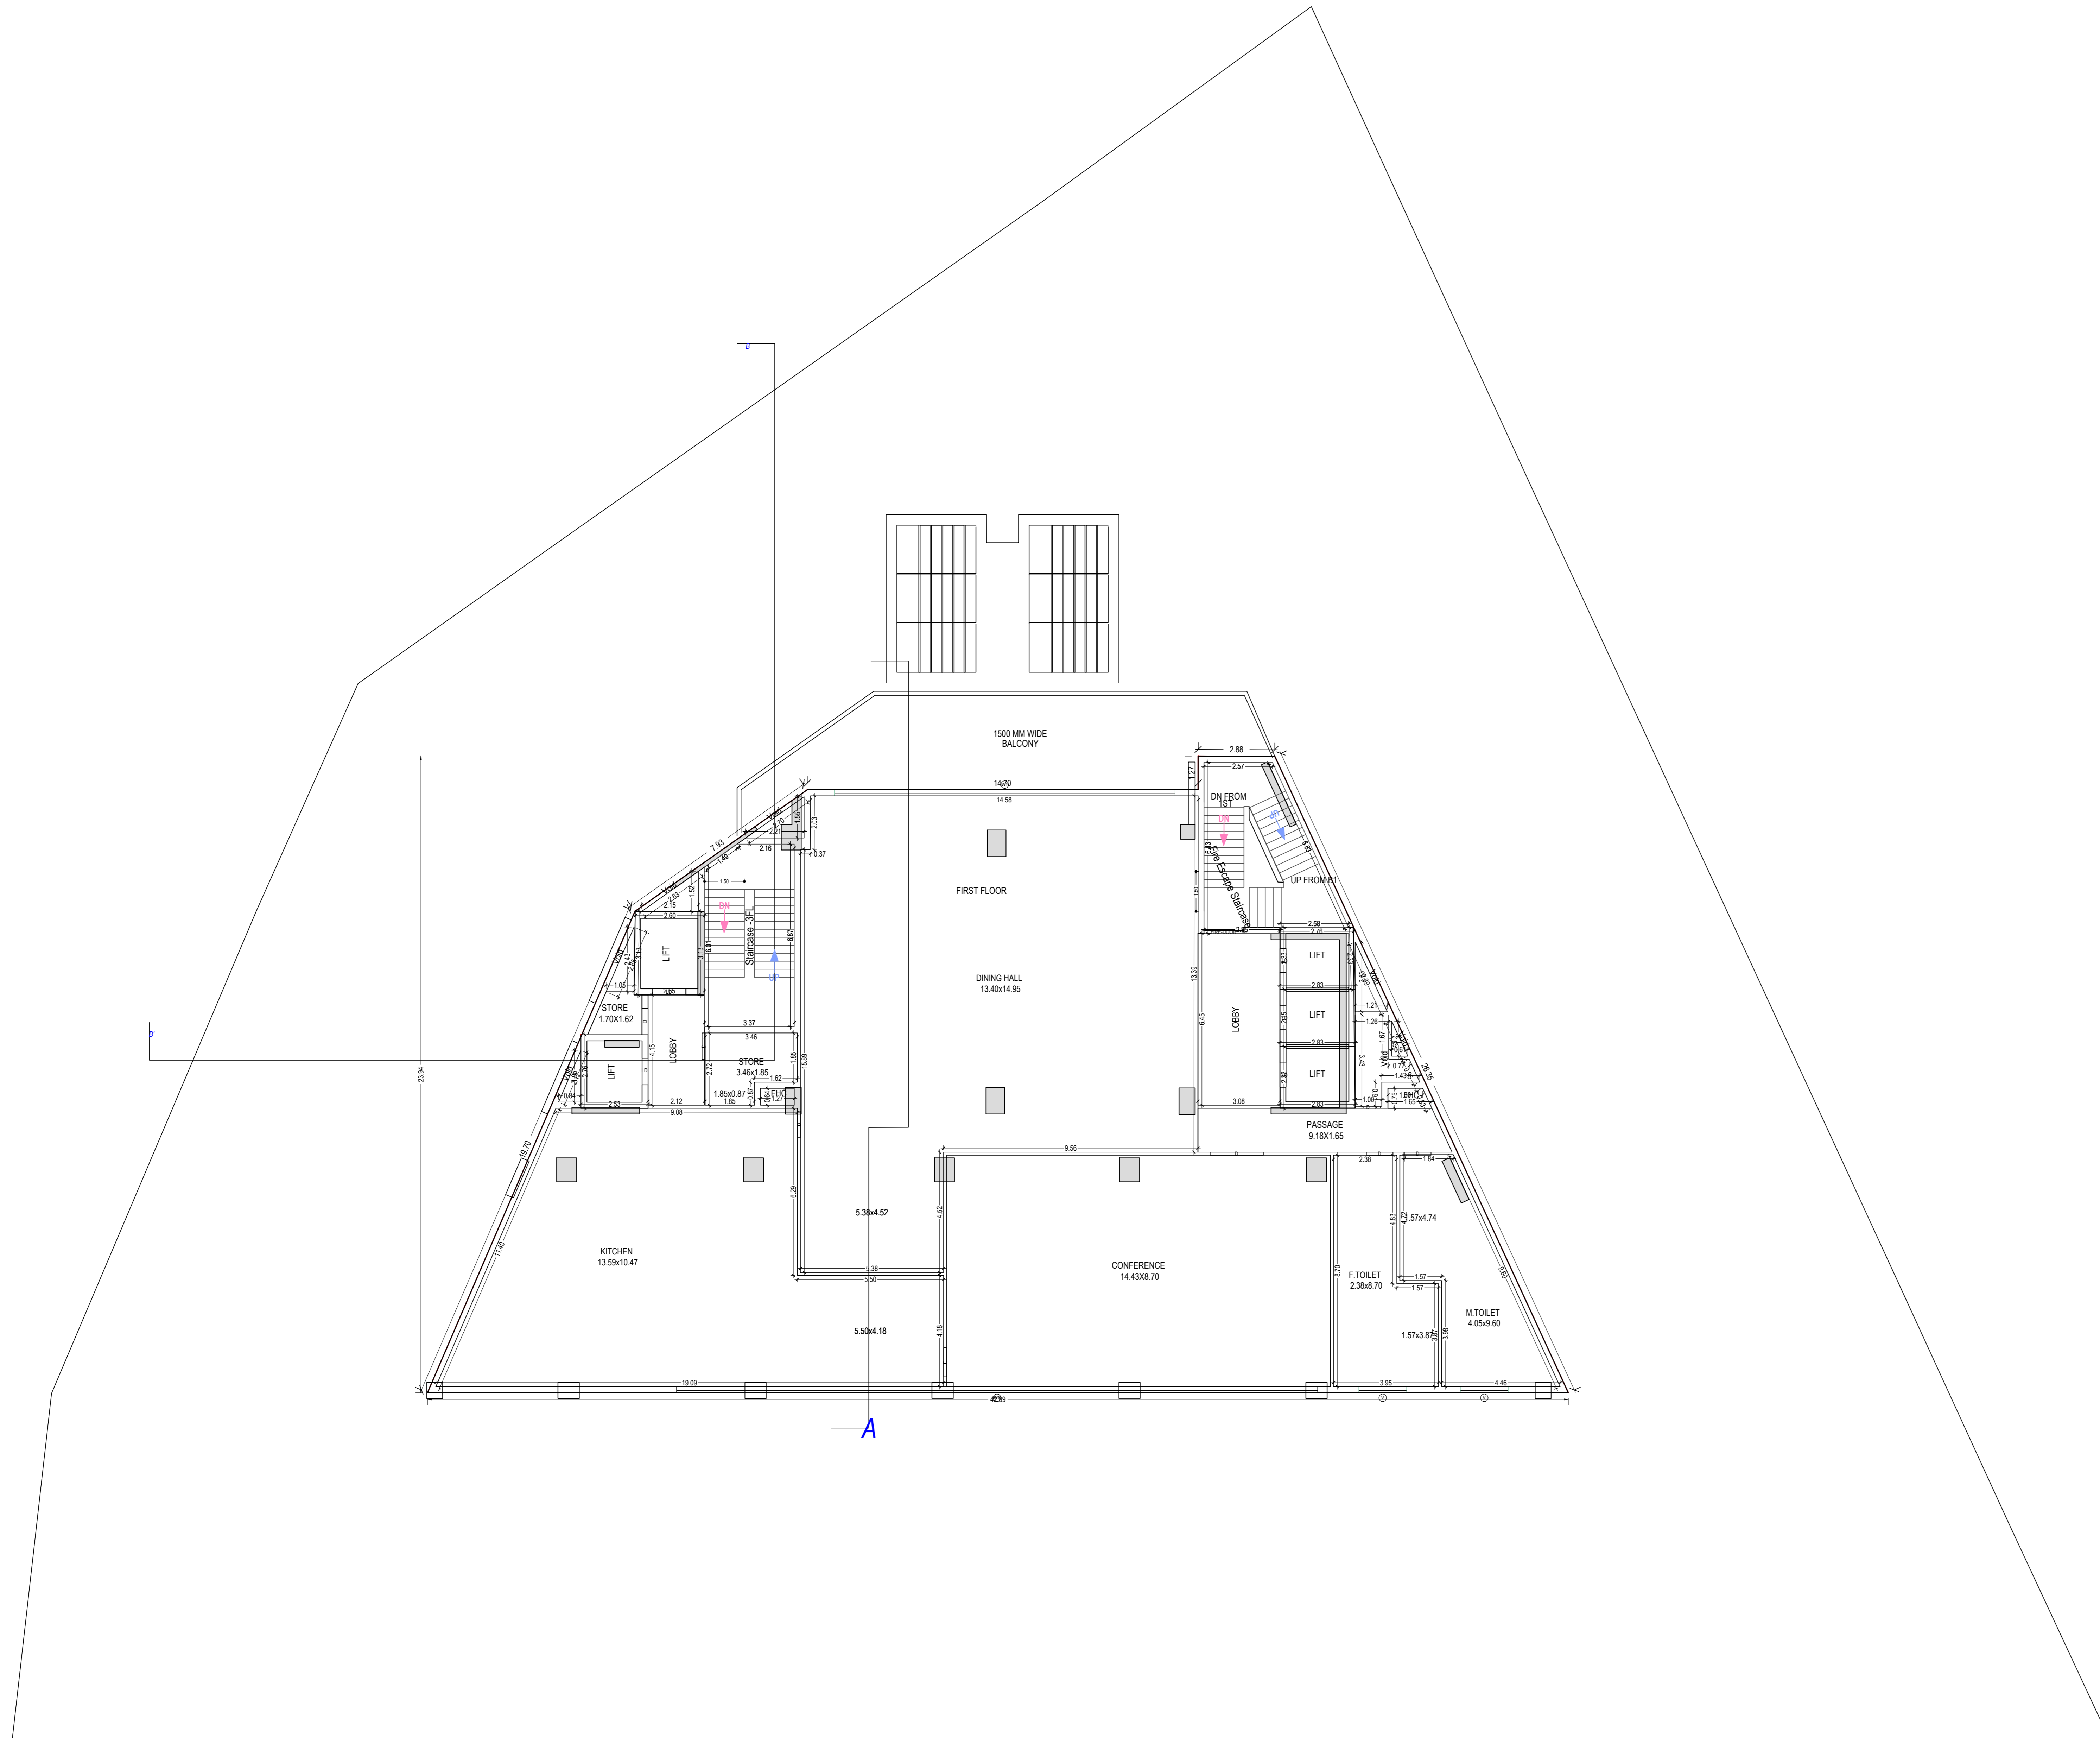

FIRST FLOOR PLAN
(Proposed)
(SCALE 1:100)

OWNER'S NAME AND SIGNATURE
ADVIKA BUILDTECH LLP THROUGH MR. SANDEEP SINGH,
sandeep.singh@aurkahomes.com, 9810721821

ARCHITECT'S NAME AND SIGNATURE
E ENGINEER

Yash Singhal
AM1961694/10052022

Ayodhya Faizabad Development Authority



Building Plan Application Number

AFDA/BP/24-25/0436

Sanctioned On

22 Jan 2025

Valid Till

23 Jan 2030

Approved By

Ashwini Kumar Pandey (Vice Chairman)

Examined By

Jay Prakash Narain (Junior engineer)


Abok Kumar Singh (Executive engineer)

Satyendra Singh (Secretary)

Ashwini Kumar Pandey (Vice Chairman)

Note: - 1) This drawing is prepared as per the current prevailing Building Bye Laws.
2) If Map sanctioned is used for purpose anything other than stated in application will lead to rejection of Map.

Total Plot Area: -	3181.52	Total FAR Area: -	8266.65
Total Coverage Area: -	728.83	Total BUA Area: -	12501.24

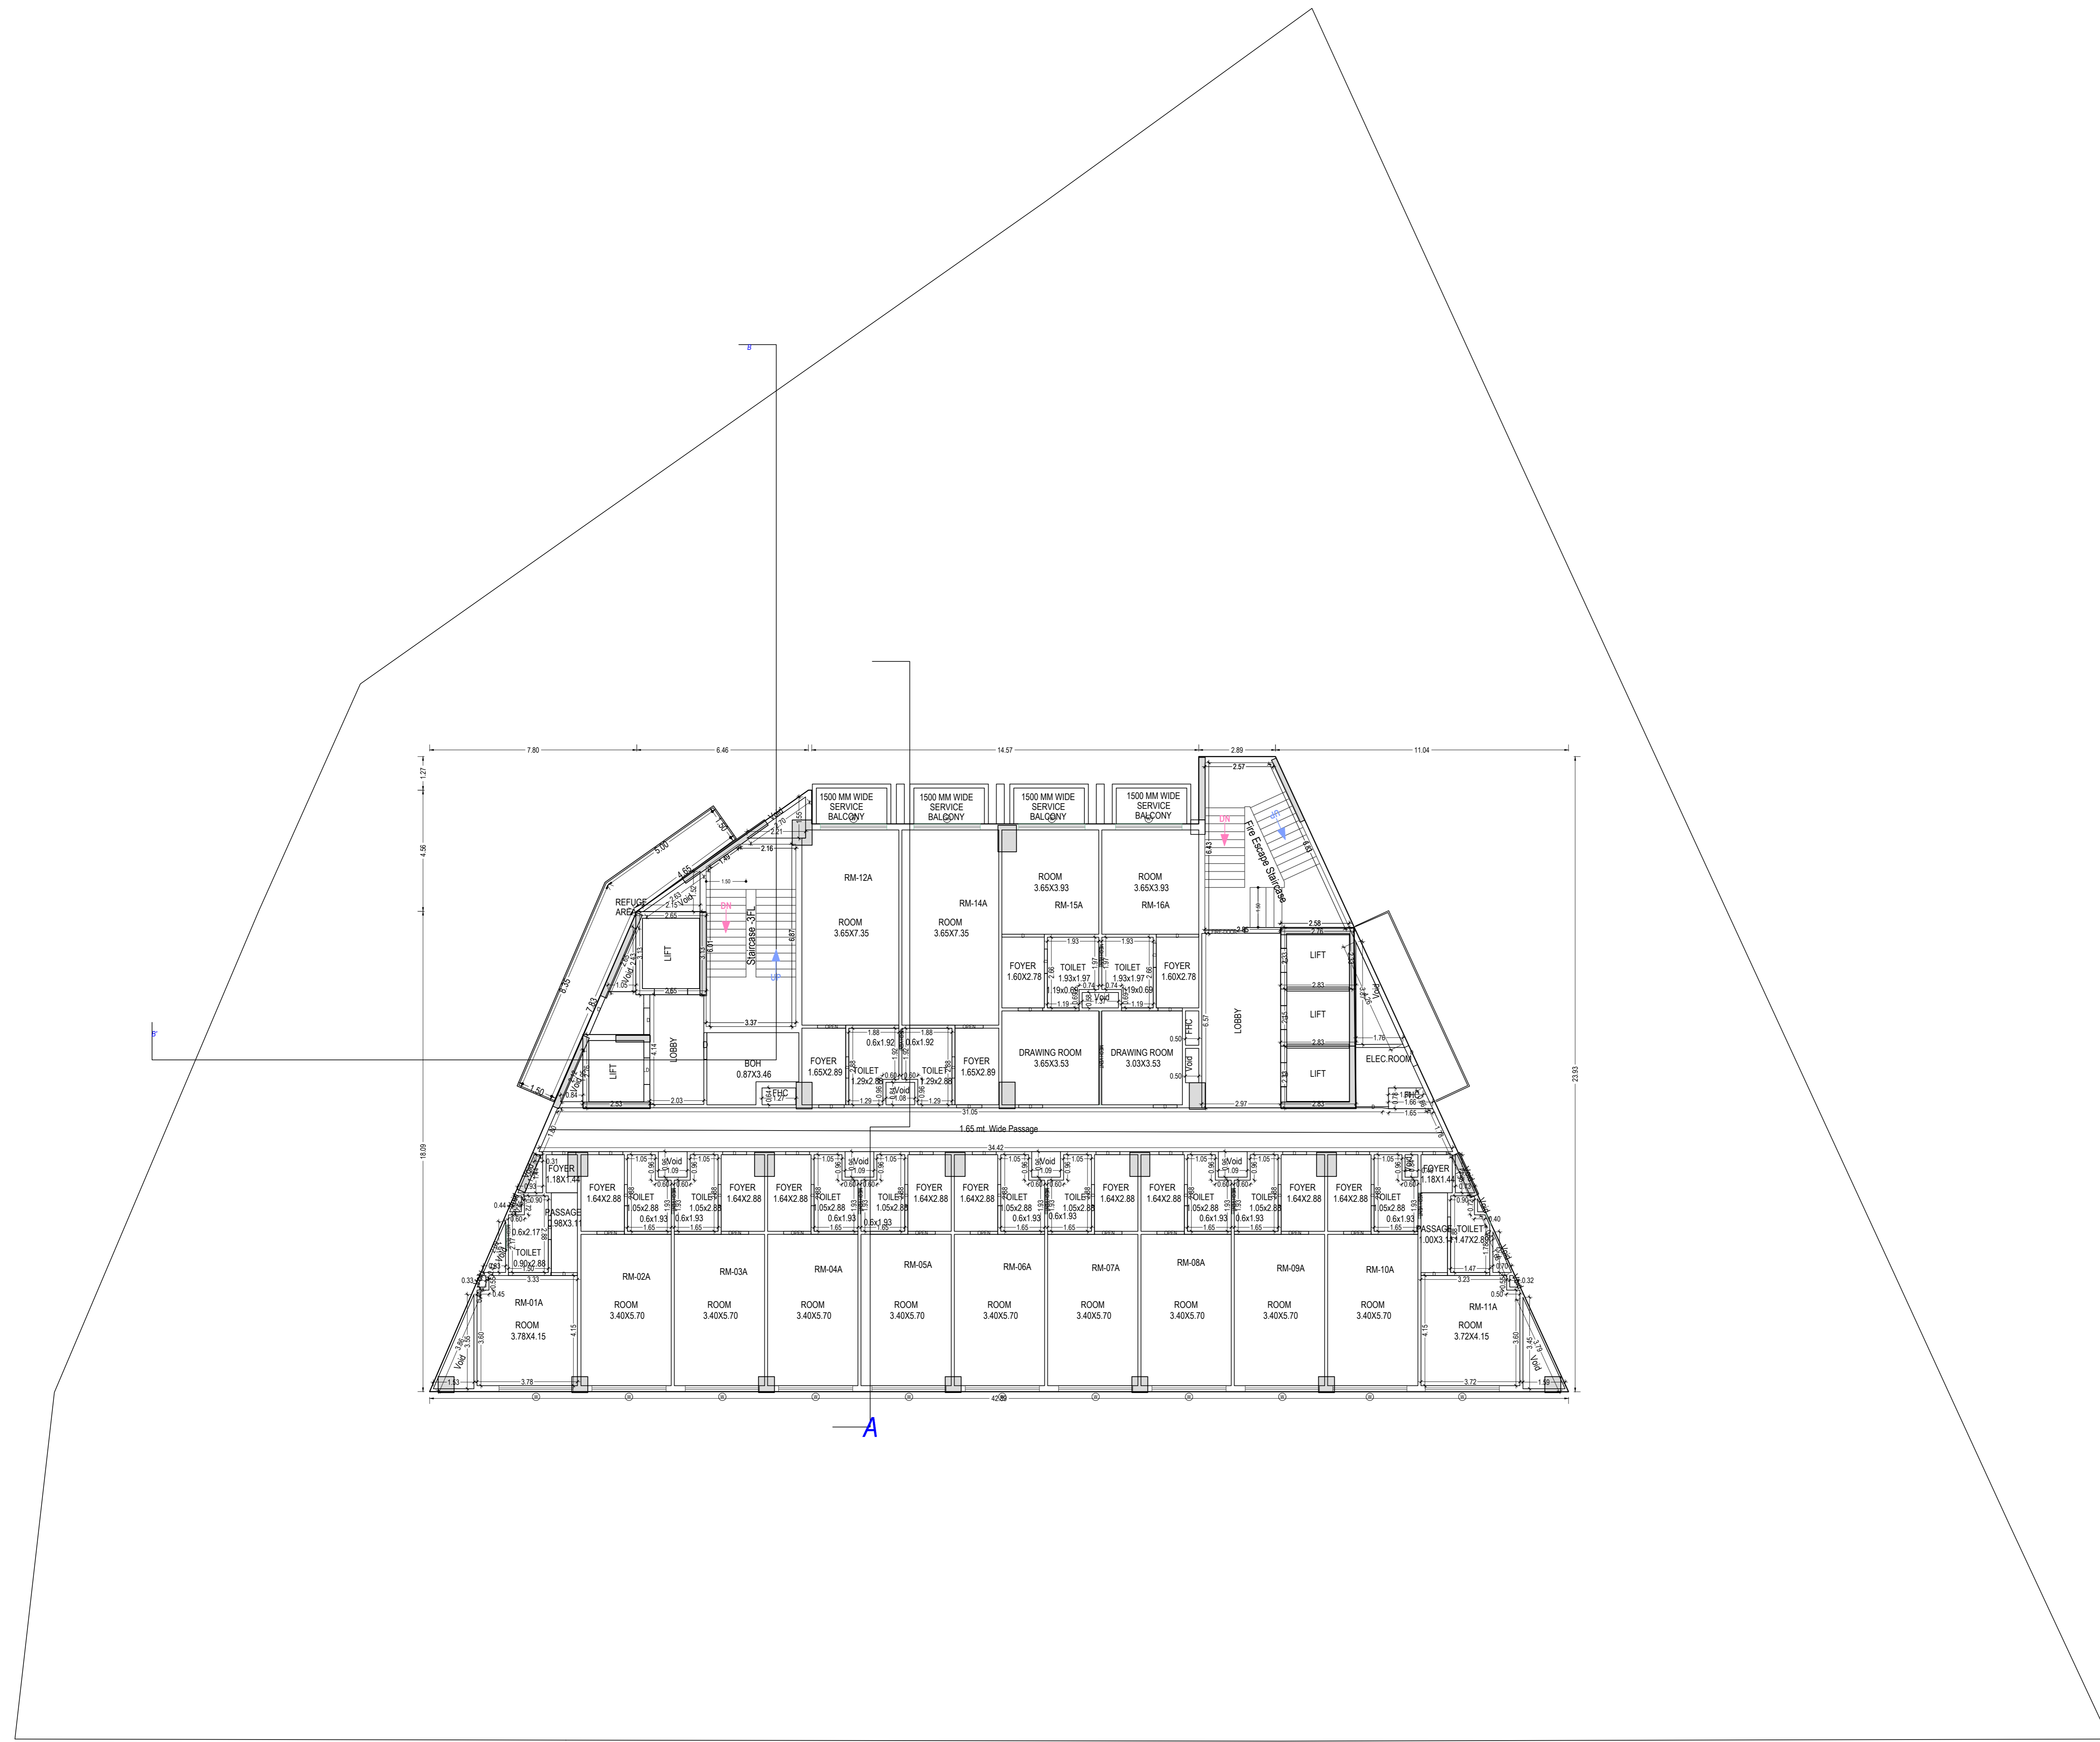

TYPICAL - 6, 11 FLOOR PLAN
(Proposed)
(SCALE 1:100)

OWNER'S NAME AND SIGNATURE
ADVIKA BUILDTECH LLP THROUGH MR. SANDEEP SINGH,
sandeep.singh@aurikahomes.com, 9810721821

ARCHITECT'S NAME AND SIGNATURE
E ENGINEER

Yash Singhal
AM1961694/10052022

Ayodhya Faizabad Development Authority



Building Plan Application Number
AFDA/BP/24-25/0436

Sanctioned On
22 Jan 2025

Valid Till
23 Jan 2030

Approved By
Ashwini Kumar Pandey (Vice Chairman)


Examined By
Jay Prakash Narain (Junior engineer)

Abok Kumar Singh (Executive engineer)

Satyendra Singh (Secretary)

Ashwini Kumar Pandey (Vice Chairman)

Note: - 1) This drawing is prepared as per the current prevailing Building Bye Laws.
2) If Map sanctioned is used for purpose anything other than stated in application will lead to rejection of Map.

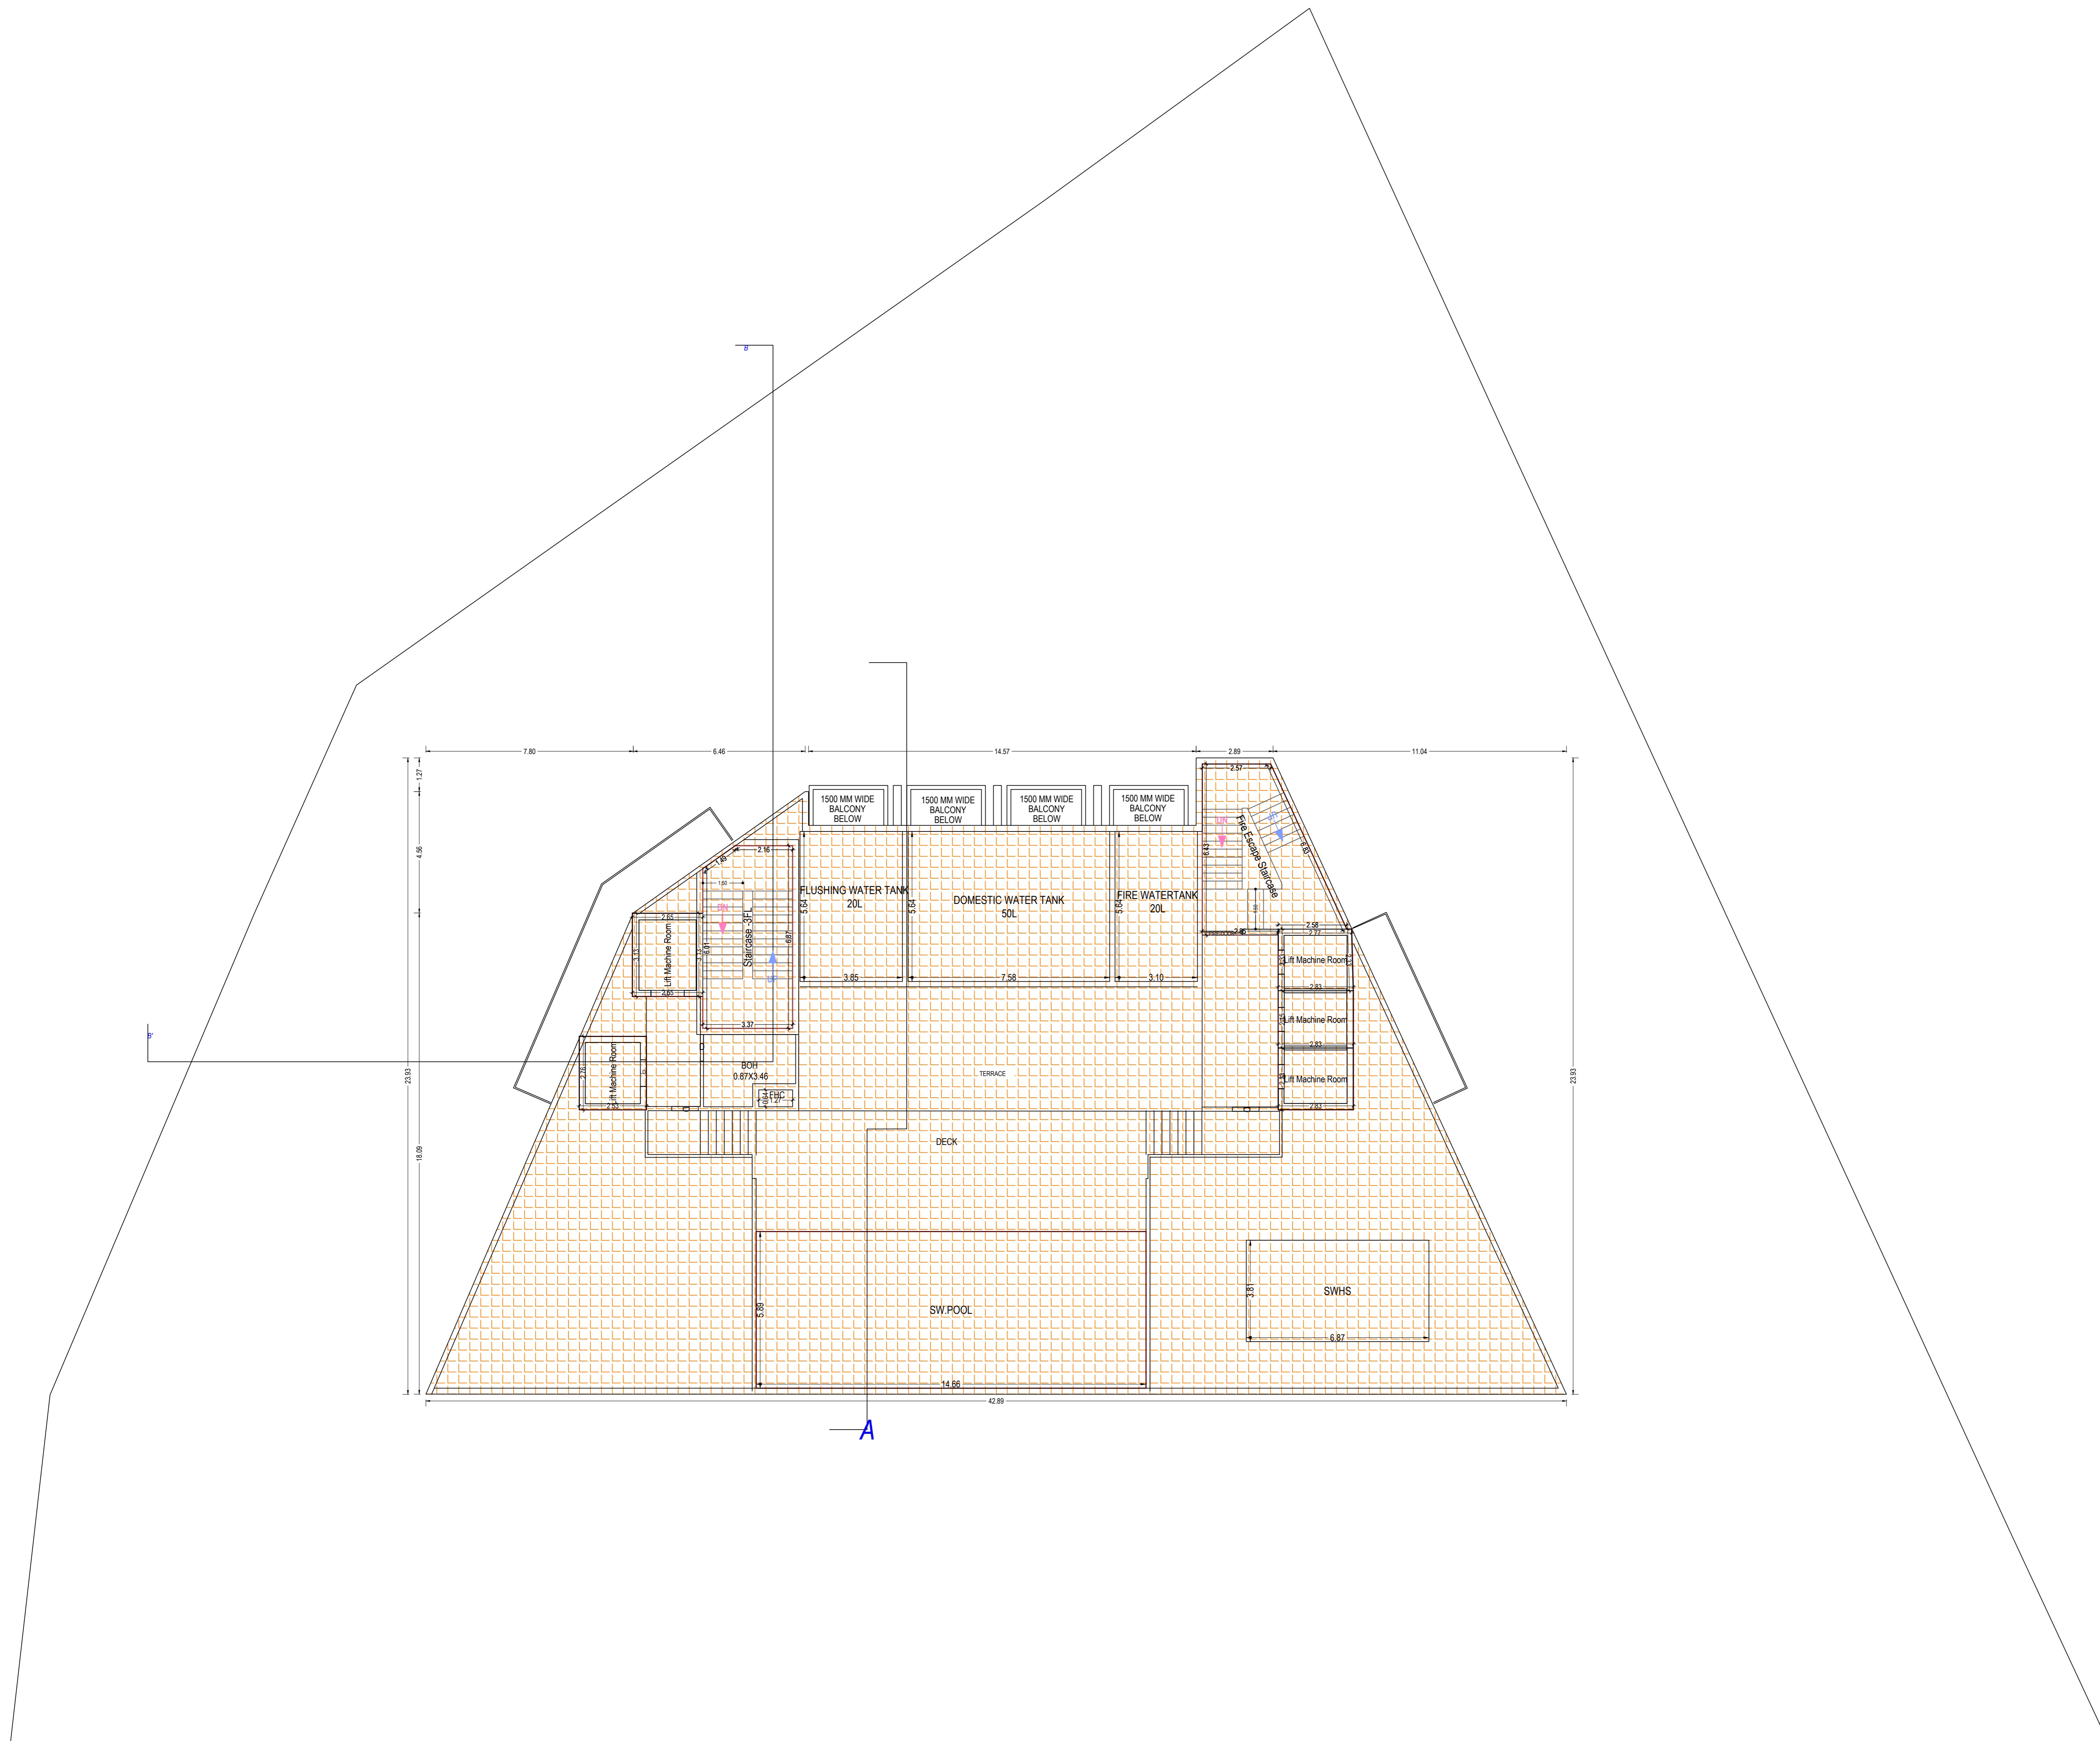

TERRACE FLOOR PLAN
(SCALE 1:100)

Note: - 1) This drawing is prepared as per the current prevailing Building Bye Laws.
2) If Map sanctioned is used for purpose anything other than stated in application will lead to rejection of Map.

ISO_A0_(841.00_x_1189.00_MM)

Total Plot Area: -	3181.52	Total FAR Area: -	8266.65
Total Coverage Area: -	728.83	Total BUA Area: -	12501.24

OWNER'S NAME AND SIGNATURE
ADVIKA BUILDTECH LLP THROUGH MR. SANDEEP SINGH,
sandeep.singh@aurkahomes.com, 9810721821

ARCHITECT'S NAME AND SIGNATURE
Yash Singhal
AM1961694/10052022

E ENGINEER



Ayodhya Faizabad Development Authority



Building Plan Application Number

AFDA/BP/24-25/0436

Sanctioned On

22 Jan 2025

Valid Till

23 Jan 2030

Approved By

Ashwini Kumar Pandey (Vice Chairman)







Examined By

Jay Prakash Narain (Junior engineer)

Alok Kumar Singh (Executive engineer)

Satyendra Singh (Secretary)

Ashwini Kumar Pandey (Vice Chairman)

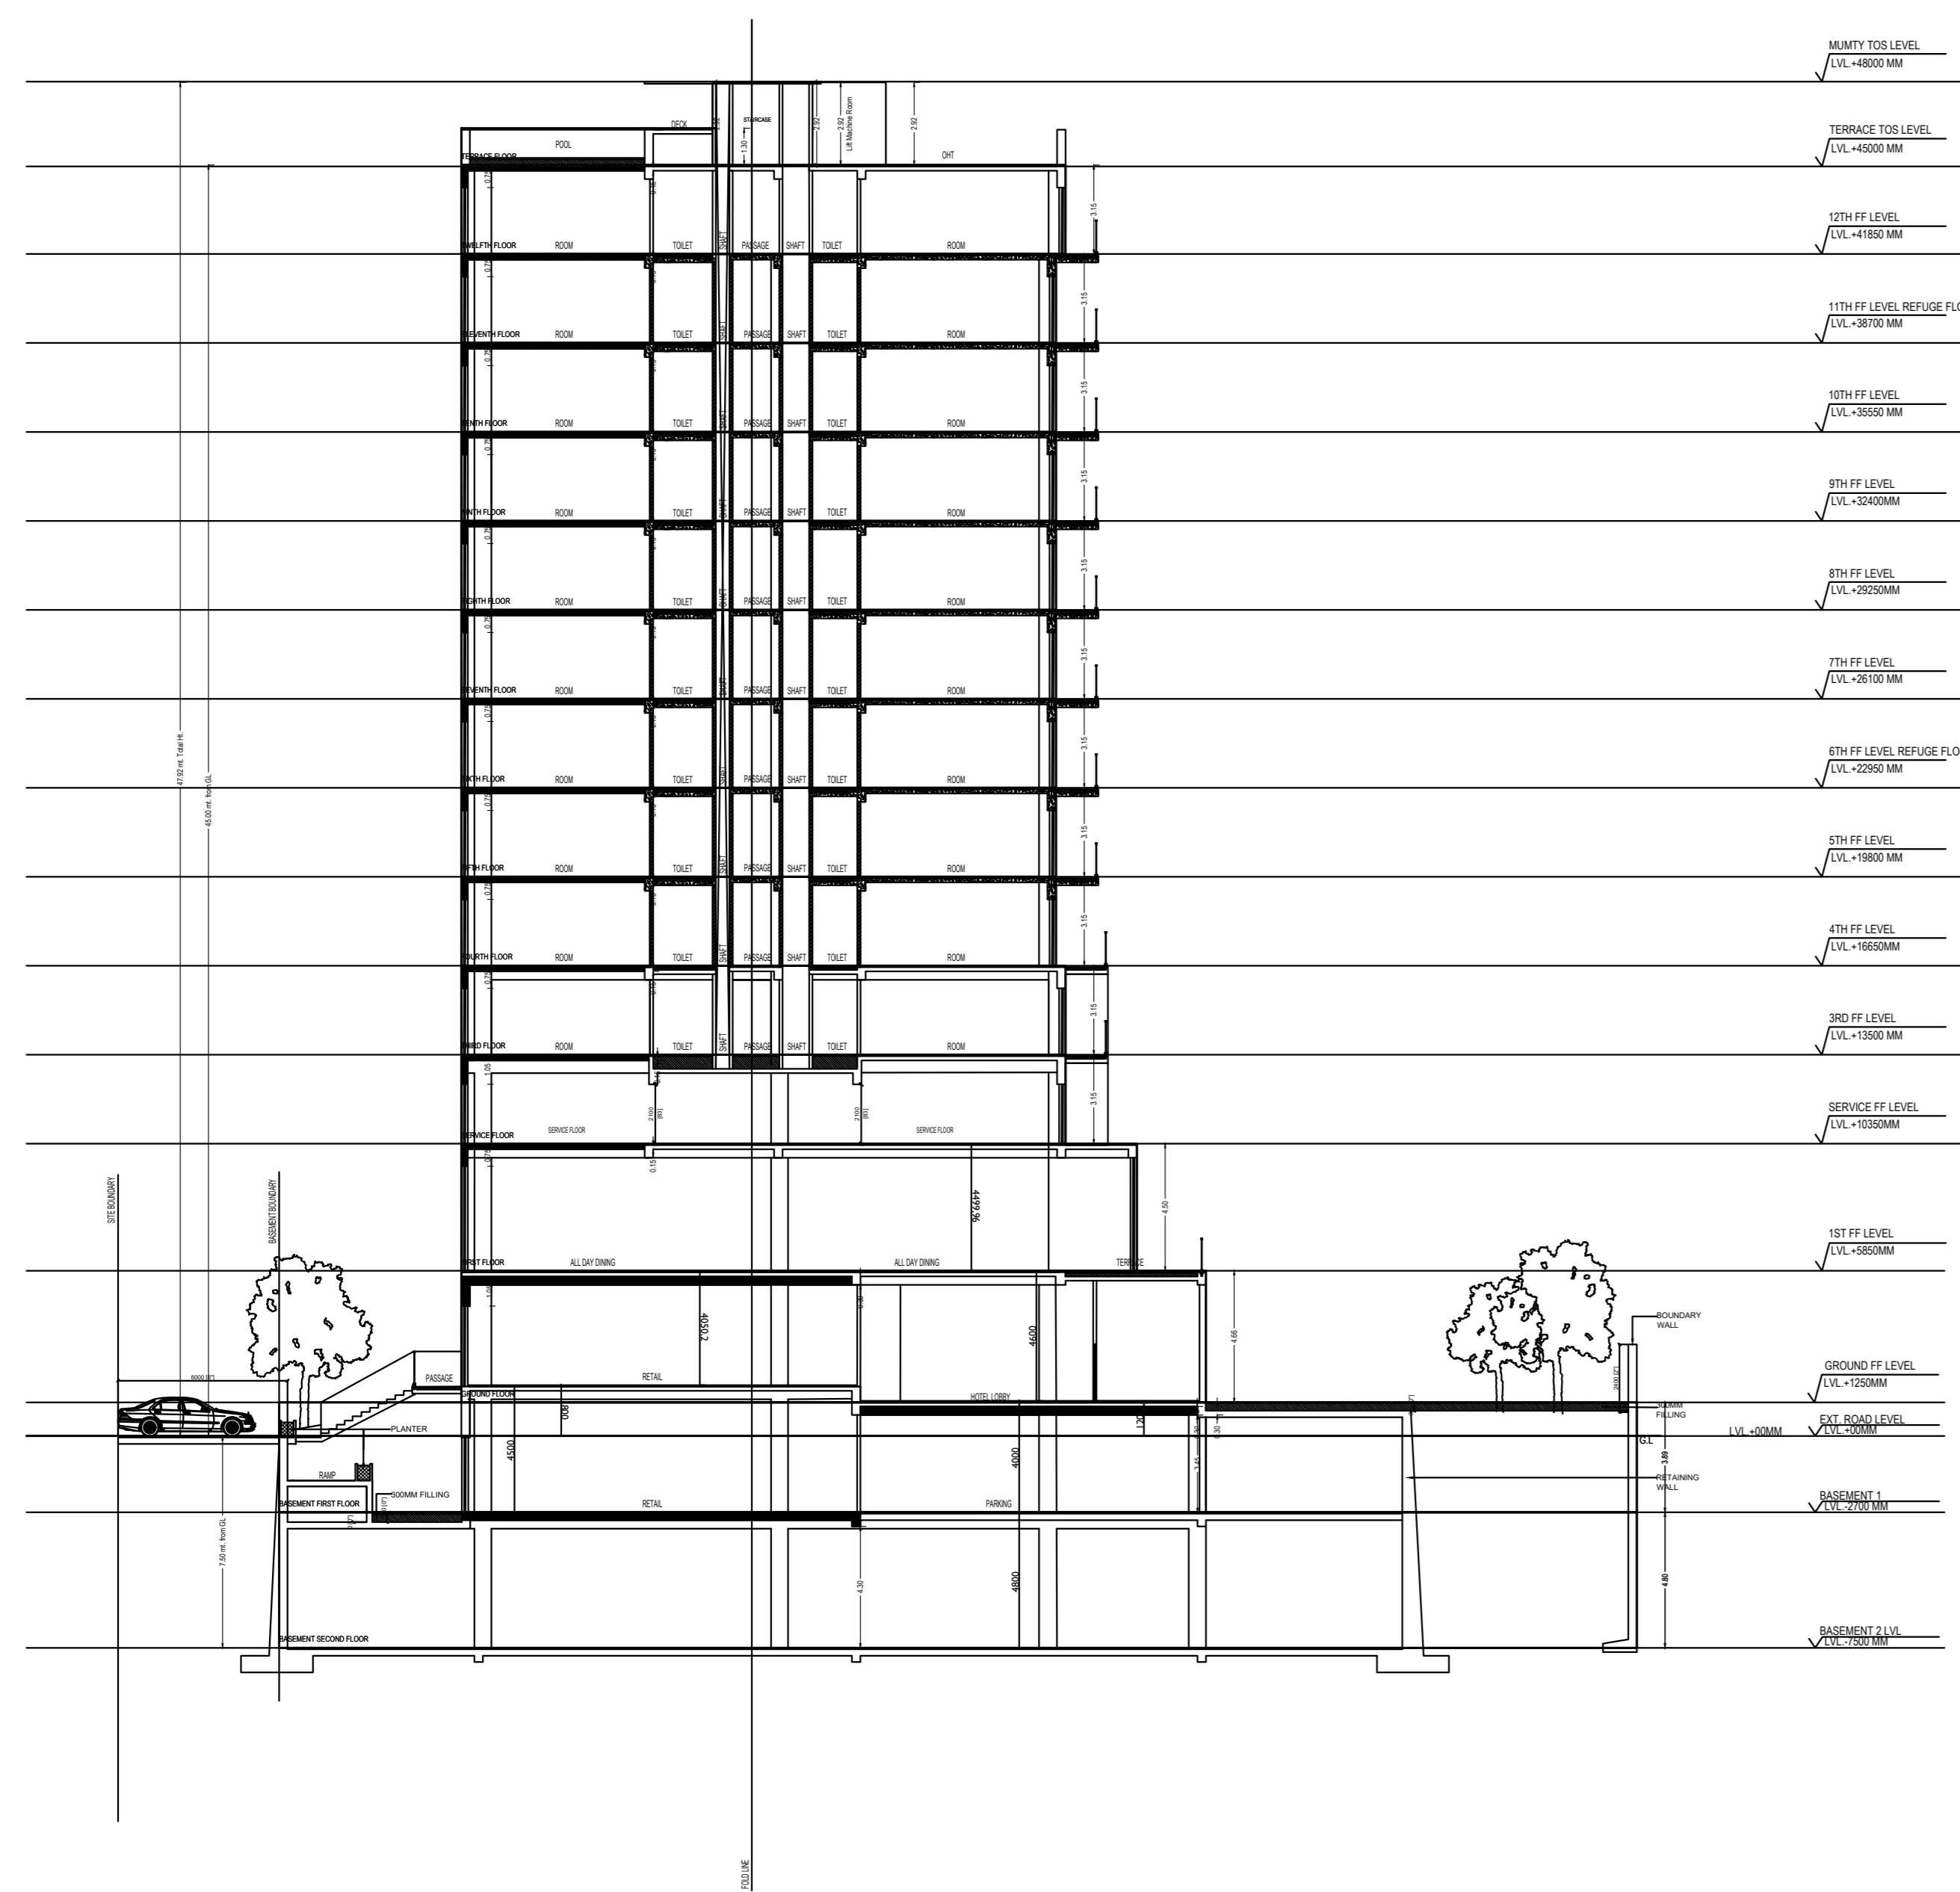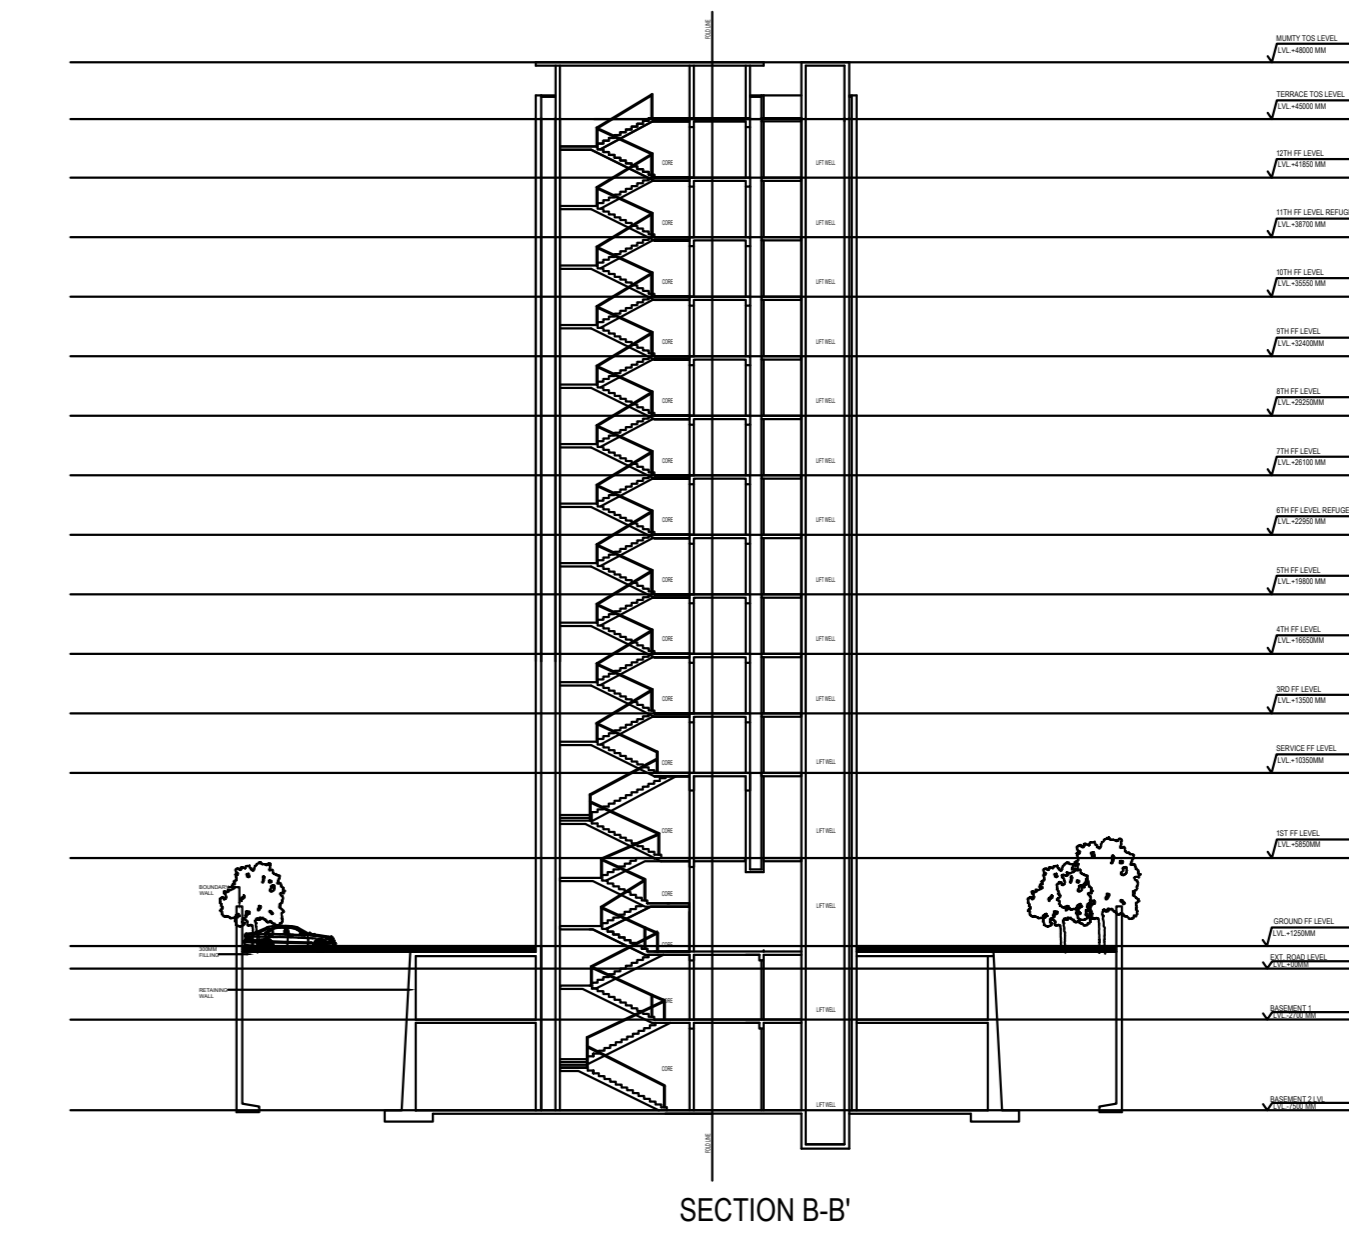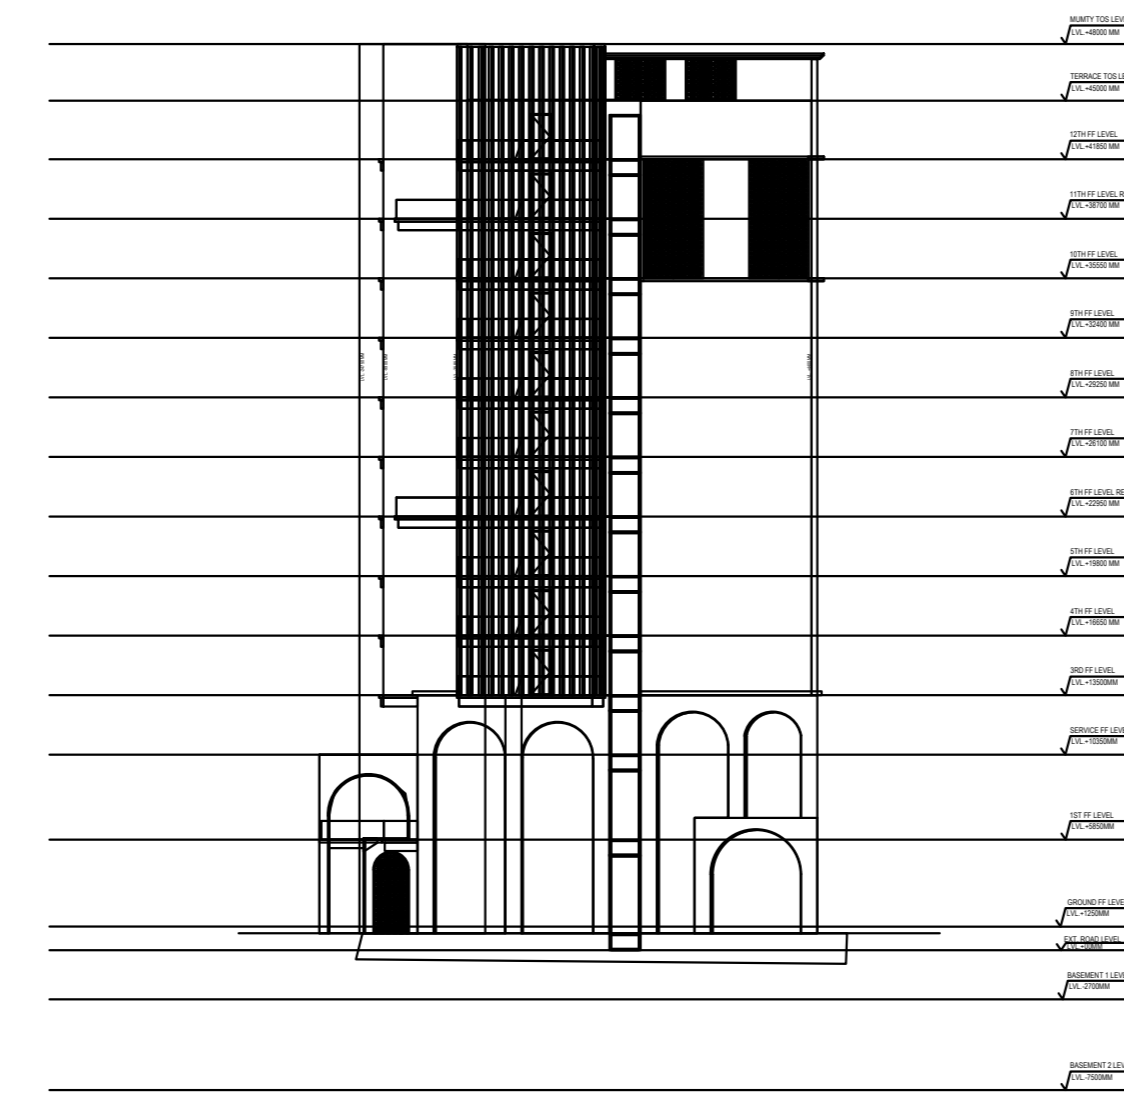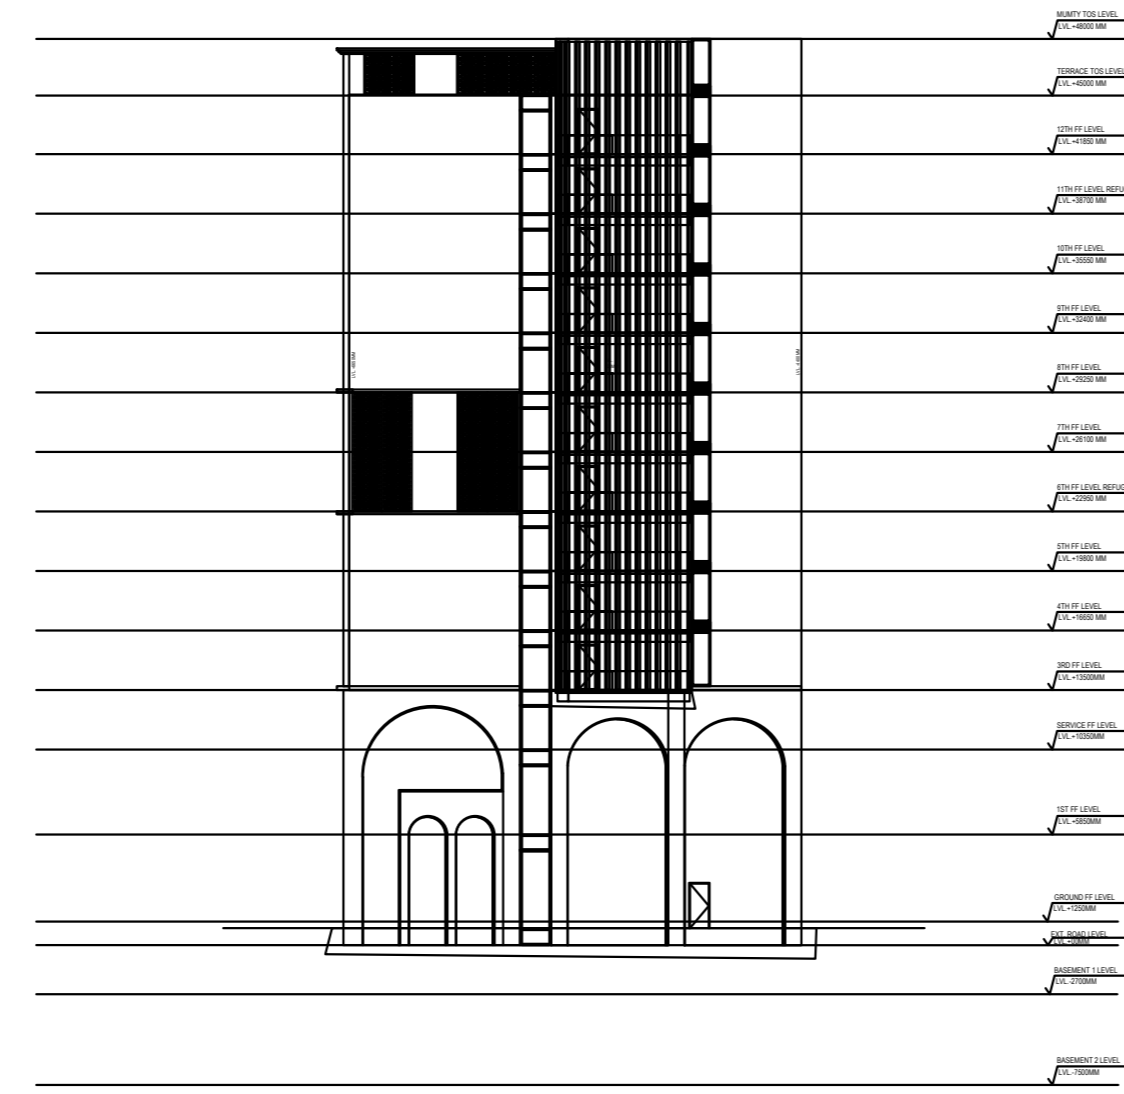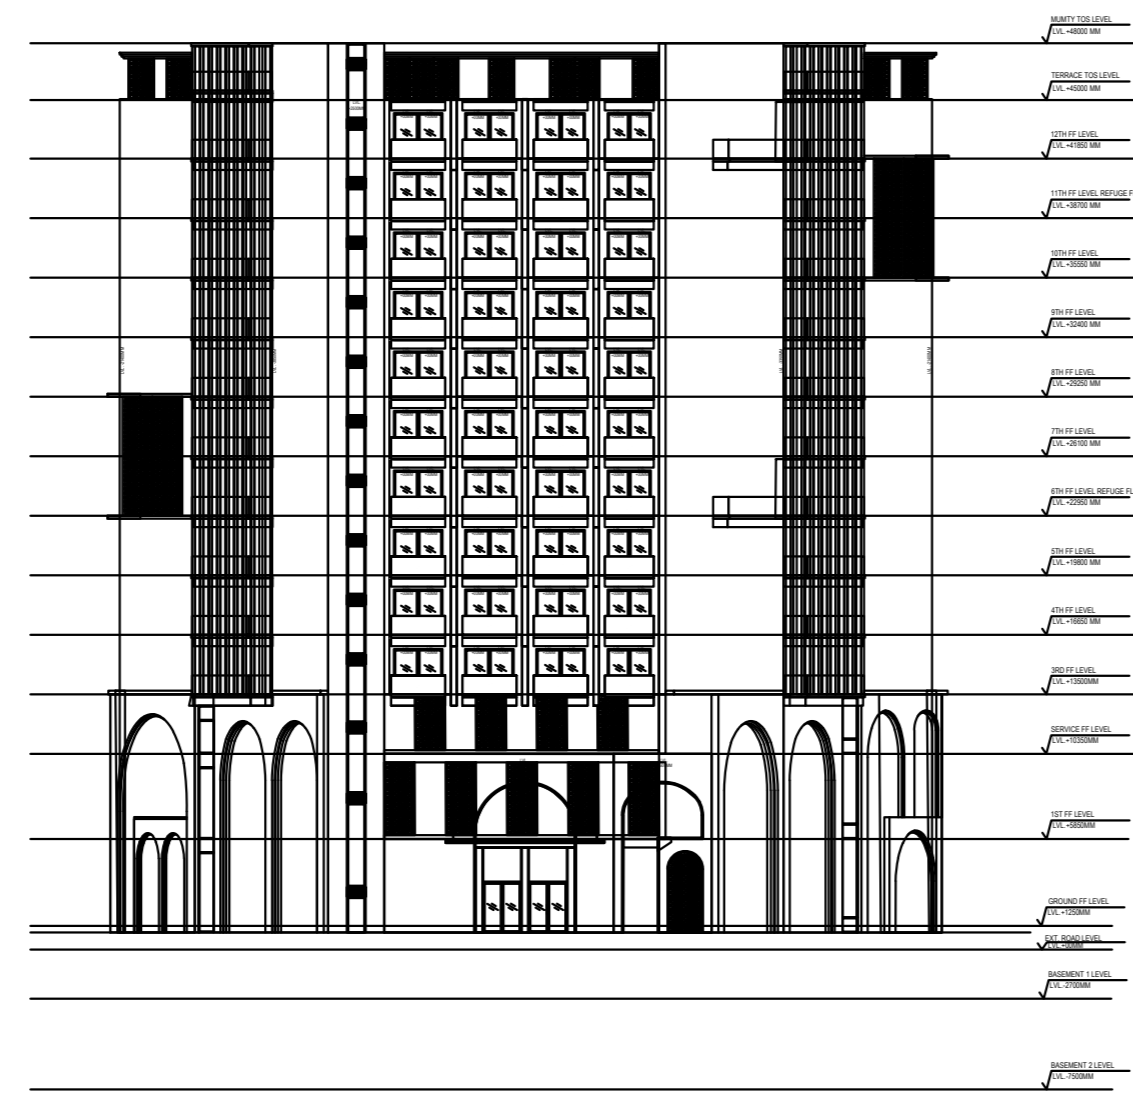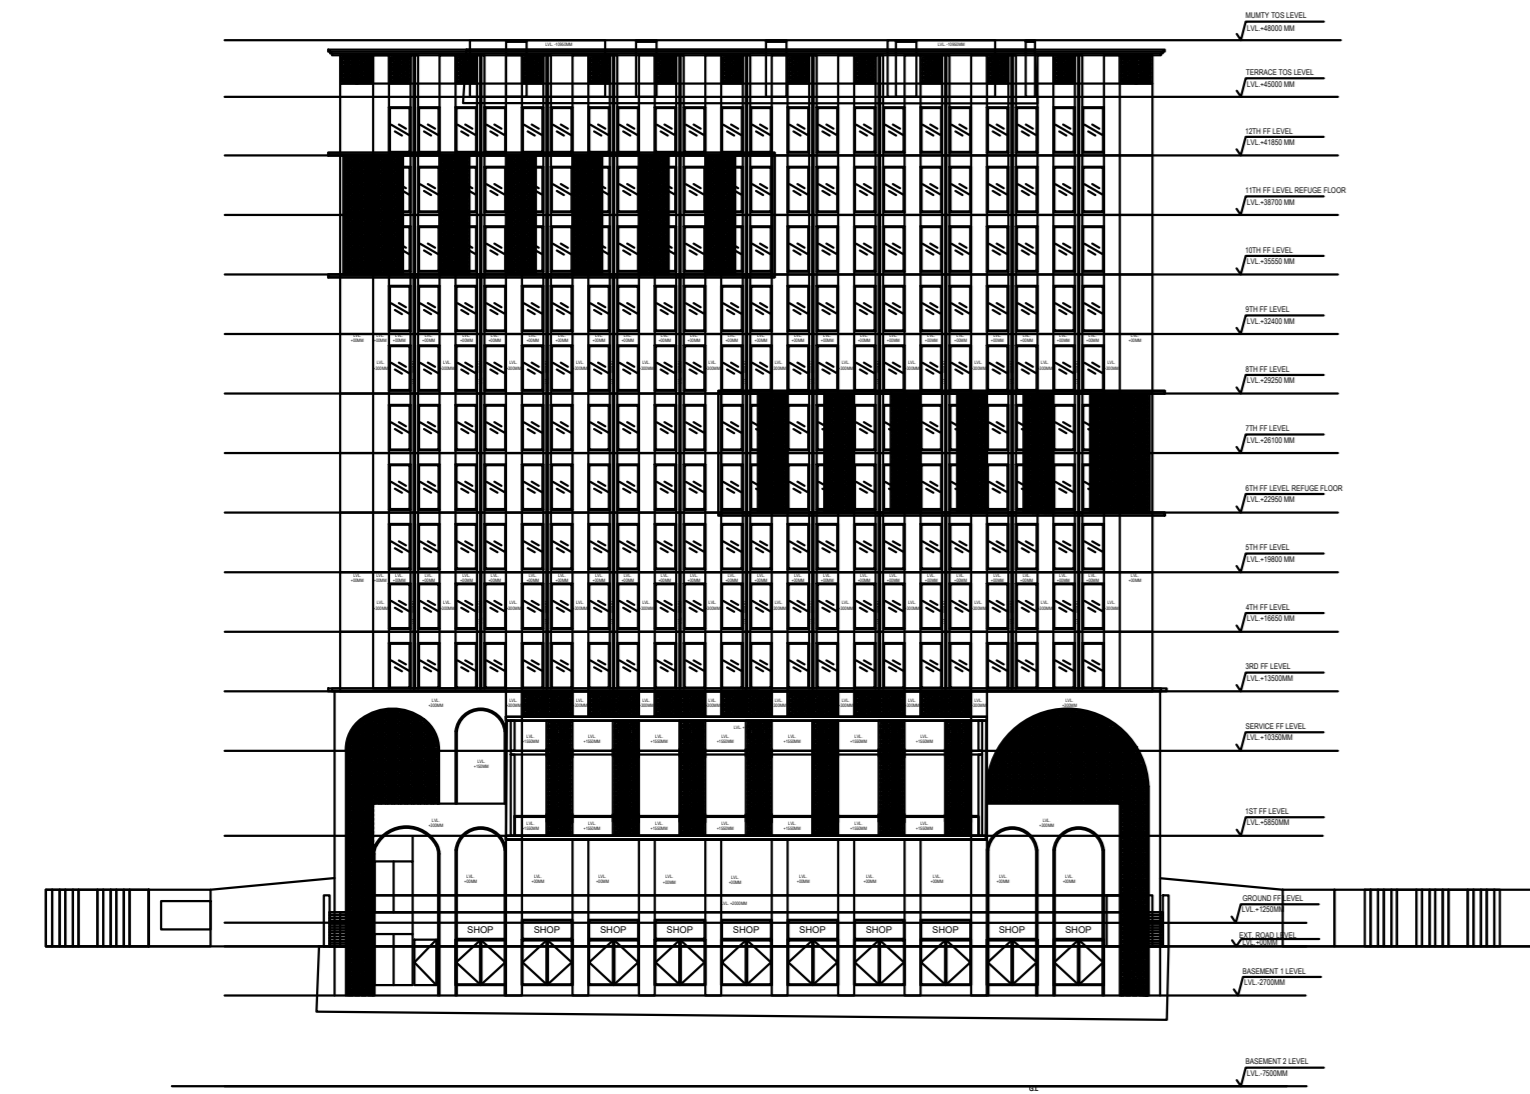

SECTION A-A'

Note: - 1) This drawing is prepared as per the current prevailing Building Bye Laws.
 2) If Map sanctioned is used for purpose anything other than stated in application will lead to rejection of Map.

ISO_A0_(841.00_x_1189.00_MM)

Total Plot Area: -	3181.52	Total FAR Area: -	8266.65
Total Coverage Area: -	728.83	Total BJA Area: -	12501.24

OWNER'S NAME AND SIGNATURE
 ADVIKA BUILDTECH LLP THROUGH MR.SANDEEP SINGH,
 sandeep.singh@aurikahomes.com, 9810721821

ARCHITECT'S NAME AND SIGNATURE
 Yash Singhal
 AM1961694/10052022

Ayodhya Faizabad Development Authority



Building Plan Application Number
 AFDA/BP/24-25/0436

Sanctioned On
 22 Jan 2025

Valid Till
 23 Jan 2030

Approved By
 Ashwini Kumar Pandey (Vice Chairman)

Examined By
 Jay Prakash Narain (Junior engineer)

Alok Kumar Singh (Executive engineer)

Satyendra Singh (Secretary)

Ashwini Kumar Pandey (Vice Chairman)