

मनन वास्तु विकास प्रा. लि. द्वारा तैयार किया गया है।
 और विकास प्रा. लि. द्वारा तैयार किया गया है।
 के साथ स्वीकृत किया जाता है।
 विकास प्रा. लि. द्वारा तैयार किया गया है।
 स्वामिन्स के लिए तैयार किया गया है।

कामिका विकास प्रा. लि.
 स्वीकृति
 परमिट सं. 01/2019/9652/8/23/16/27
 स्वीकृत दिनांक 10-10-2019
 वेकटा दिनांक 30-9-2024

GROUND FLOOR PLAN


FIRST FLOOR PLAN

DOORS WINDOWS SCHEDULE				
S.NO.	TYPE	SIZE	C.L.	LL.
1.	FCD	1500 X 2100	-	2100
2.	FCD1	2000 X 2100	-	2100
3.	LLD	1500 X 2100	-	2100
4.	D1	1100 X 2100	-	2100
5.	D1	1000 X 2100	-	2100
6.	D2	900 X 2100	-	2100
7.	D3	750 X 2100	-	2100
8.	EDW	8150 X 3000	-	3000
9.	DW	6160 X 3000	-	3000
10.	DW1	5930 X 3000	-	3000
11.	DW2	5330 X 3000	-	3000
12.	DW3	6650 X 3000	-	3000
13.	DW4	6575 X 3000	-	3000
14.	DW5	6240 X 3000	-	3000
15.	DW6	6125 X 3000	-	3000
16.	DW7	5905 X 3000	-	3000


DOORS WINDOWS SCHEDULE				
S.NO.	TYPE	SIZE	C.L.	LL.
17.	DW8	3985 X 3000	-	3000
18.	DW9	3965 X 3000	-	3000
19.	DW10	3970 X 3000	-	3000
20.	DW11	1500 X 3000	-	3000
21.	DW12	3115 X 3000	-	3000
22.	DW13	4095 X 3000	-	3000
23.	DW14	4135 X 3000	-	3000
24.	DW15	1910 X 3000	-	3000
25.	DW16	2100 X 3000	-	3000
26.	DW17	3840 X 3000	-	3000
27.	DW18	4360 X 3000	-	3000
28.	DW19	6325 X 3000	-	3000
29.	DW20	6400 X 3000	-	3000
30.	W	5670 X 2000	-	2900
31.	V	900 X 1250	-	2150
32.	V1	725 X 1250	-	2150
33.	V2	600 X 1250	-	2150

SUBMISSION DRAWING		OWNER'S SIGNATURE	ARCHITECT'S SIGNATURE
SHEET TITLE		For PURVANCHAL PROJECTS PVT. LTD. <i>[Signature]</i> Authorised Signatory	<i>[Signature]</i> A. PATWAL a.t.l.a. CA/89/1175 209-C, Masjid Moth, New Delhi-110049
FLOOR PLANS			
SCALE 1:100		ARCHITECT:	
DATE:- 25/11/19		DEVELOPMENTS CONSULTANT	
PROJECT :		ARCHITECTS ENGINEERS & PLANNERS	
PROPOSED COMMERCIAL COMPLEX FOR		209-C, MASJID MOTH, ("R" BLOCK, N.D.S.E.-II)	
PURVANCHAL PROJECTS PVT. LTD.		PHONE: 011- 26254880, 49406894	
AT PLOT NO.-TC-A-1, VIBHUTI KHAND			
GOMTI NAGAR, LUCKNOW			



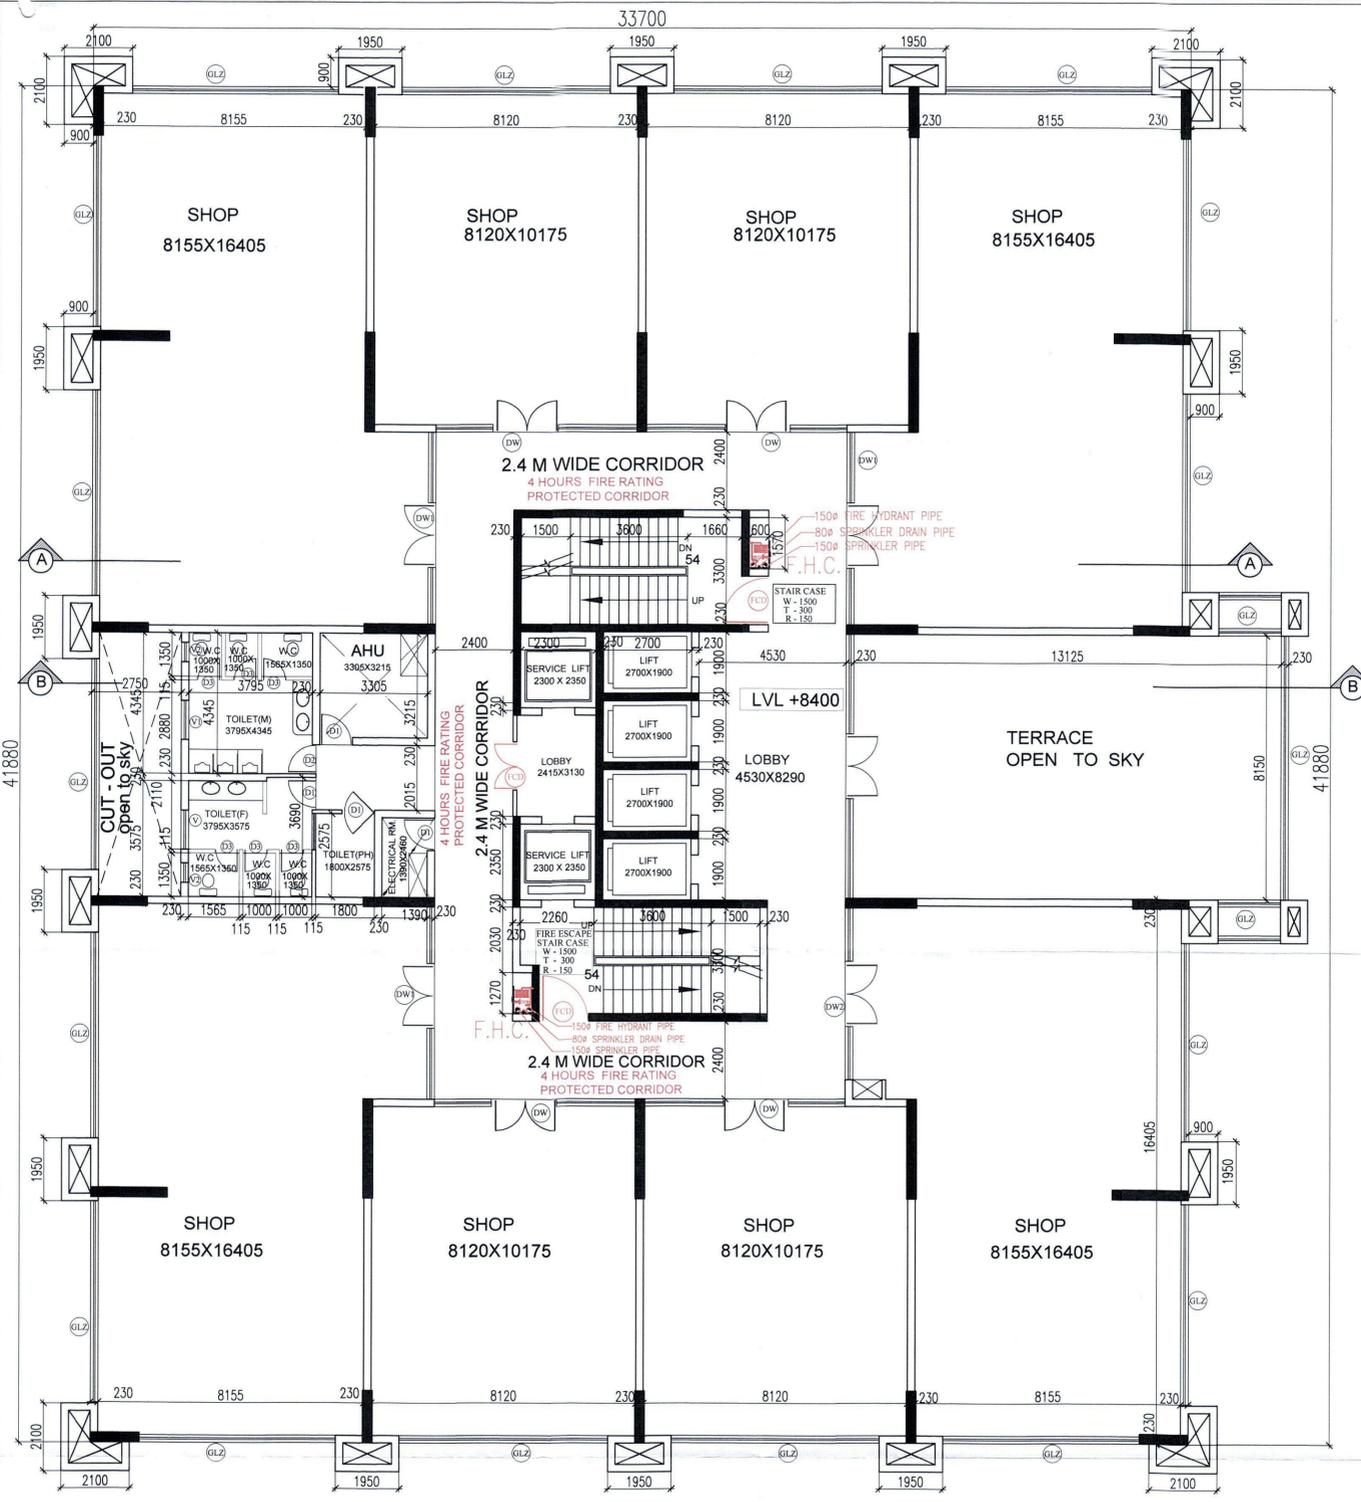

SECOND FLOOR PLAN

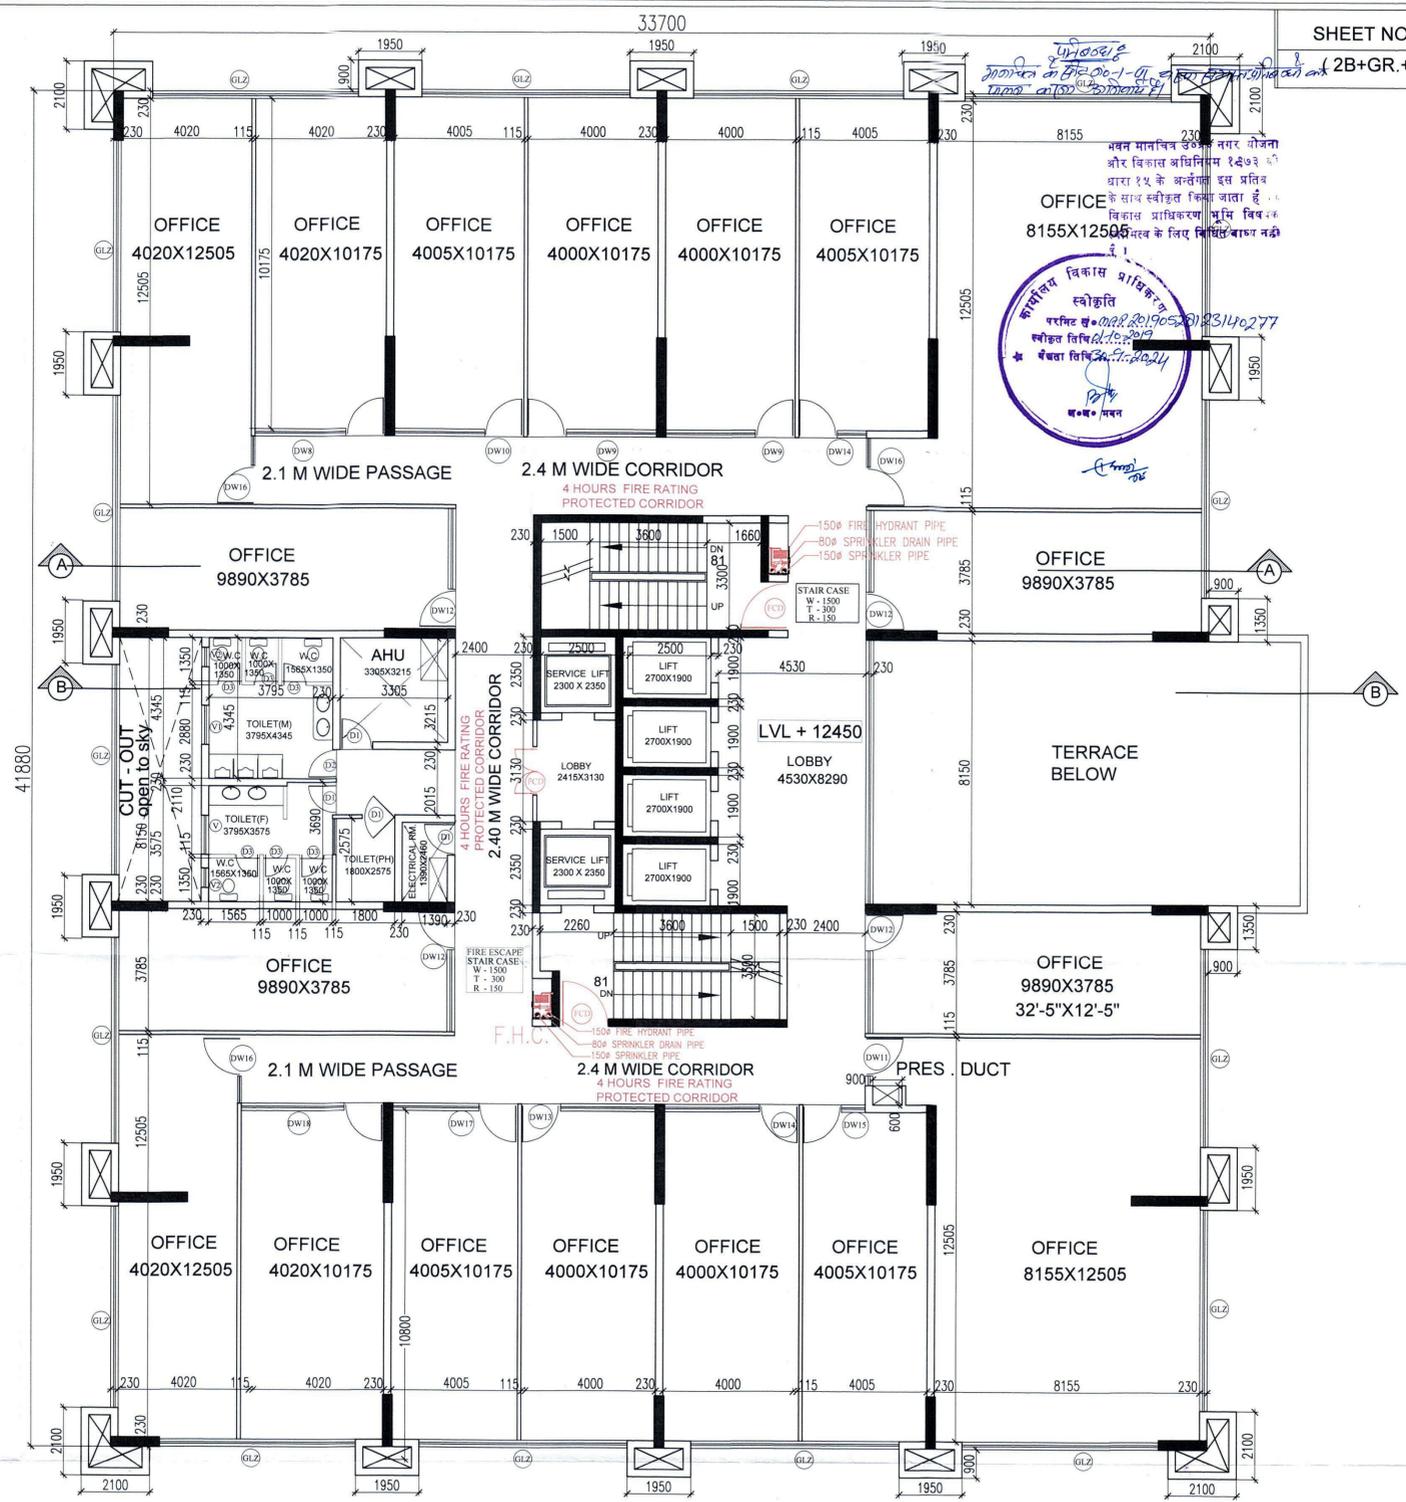

THIRD FLOOR PLAN


DOORS WINDOWS SCHEDULE				
S.NO.	TYPE	SIZE	C.L.	L.L.
1.	FCD	1500 X 2100	-	2100
2.	FCD1	2000 X 2100	-	2100
3.	LLD	1500 X 2100	-	2100
4.	D	1100 X 2100	-	2100
5.	D1	1000 X 2100	-	2100
6.	D2	900 X 2100	-	2100
7.	D3	750 X 2100	-	2100
8.	EDW	8150 X 3000	-	3000
9.	DW	6160 X 3000	-	3000
10.	DW1	5930 X 3000	-	3000
11.	DW2	5330 X 3000	-	3000
12.	DW3	6650 X 3000	-	3000
13.	DW4	6575 X 3000	-	3000
14.	DW5	6240 X 3000	-	3000
15.	DW6	6125 X 3000	-	3000
16.	DW7	5905 X 3000	-	3000

DOORS WINDOWS SCHEDULE				
S.NO.	TYPE	SIZE	C.L.	L.L.
17.	DW8	3985 X 3000	-	3000
18.	DW9	3965 X 3000	-	3000
19.	DW10	3970 X 3000	-	3000
20.	DW11	1500 X 3000	-	3000
21.	DW12	3115 X 3000	-	3000
22.	DW13	4095 X 3000	-	3000
23.	DW14	4135 X 3000	-	3000
24.	DW15	1910 X 3000	-	3000
25.	DW16	2100 X 3000	-	3000
26.	DW17	3840 X 3000	-	3000
27.	DW18	4360 X 3000	-	3000
28.	DW19	6325 X 3000	-	3000
29.	DW20	6400 X 3000	-	3000
30.	W	5670 X 2000	-	2900
31.	V	900 X 1250	-	2150
32.	V1	725 X 1250	-	2150
33.	V2	600 X 1250	-	2150

SUBMISSION DRAWING	OWNER'S SIGNATURE	ARCHITECT'S SIGNATURE
	For PURVANCHAL PROJECTS PVT. LTD. Authorised Signatory	
SHEET TITLE	FLOOR PLANS	
SCALE	1:100	
DATE:-	25/11/19	
PROJECT :	PROPOSED COMMERCIAL COMPLEX FOR PURVANCHAL PROJECTS PVT. LTD. AT PLOT NO.-TC-A-1, VIBHUTI KHAND GOMTI NAGAR, LUCKNOW	
	ARCHITECT: DEVELOPMENTS CONSULTANT ARCHITECTS ENGINEERS & PLANNERS 209-C, MASJID MOTH, ("R" BLOCK, N.D.S.E.-II) PHONE: 011- 26254880, 49406894	



प्रतिवेदन
आपका प्रमाणित नगर योजना
ओर विकास अधिनियम 1963 की
वारा 19 के अन्तर्गत इस प्रतिवेदन
में दर्शाये गये विषय बाता है कि
वि. प्र. के अन्तर्गत भूमि विषयक
स्वातंत्र्य का दिव्य विहित बाता नहीं
है।

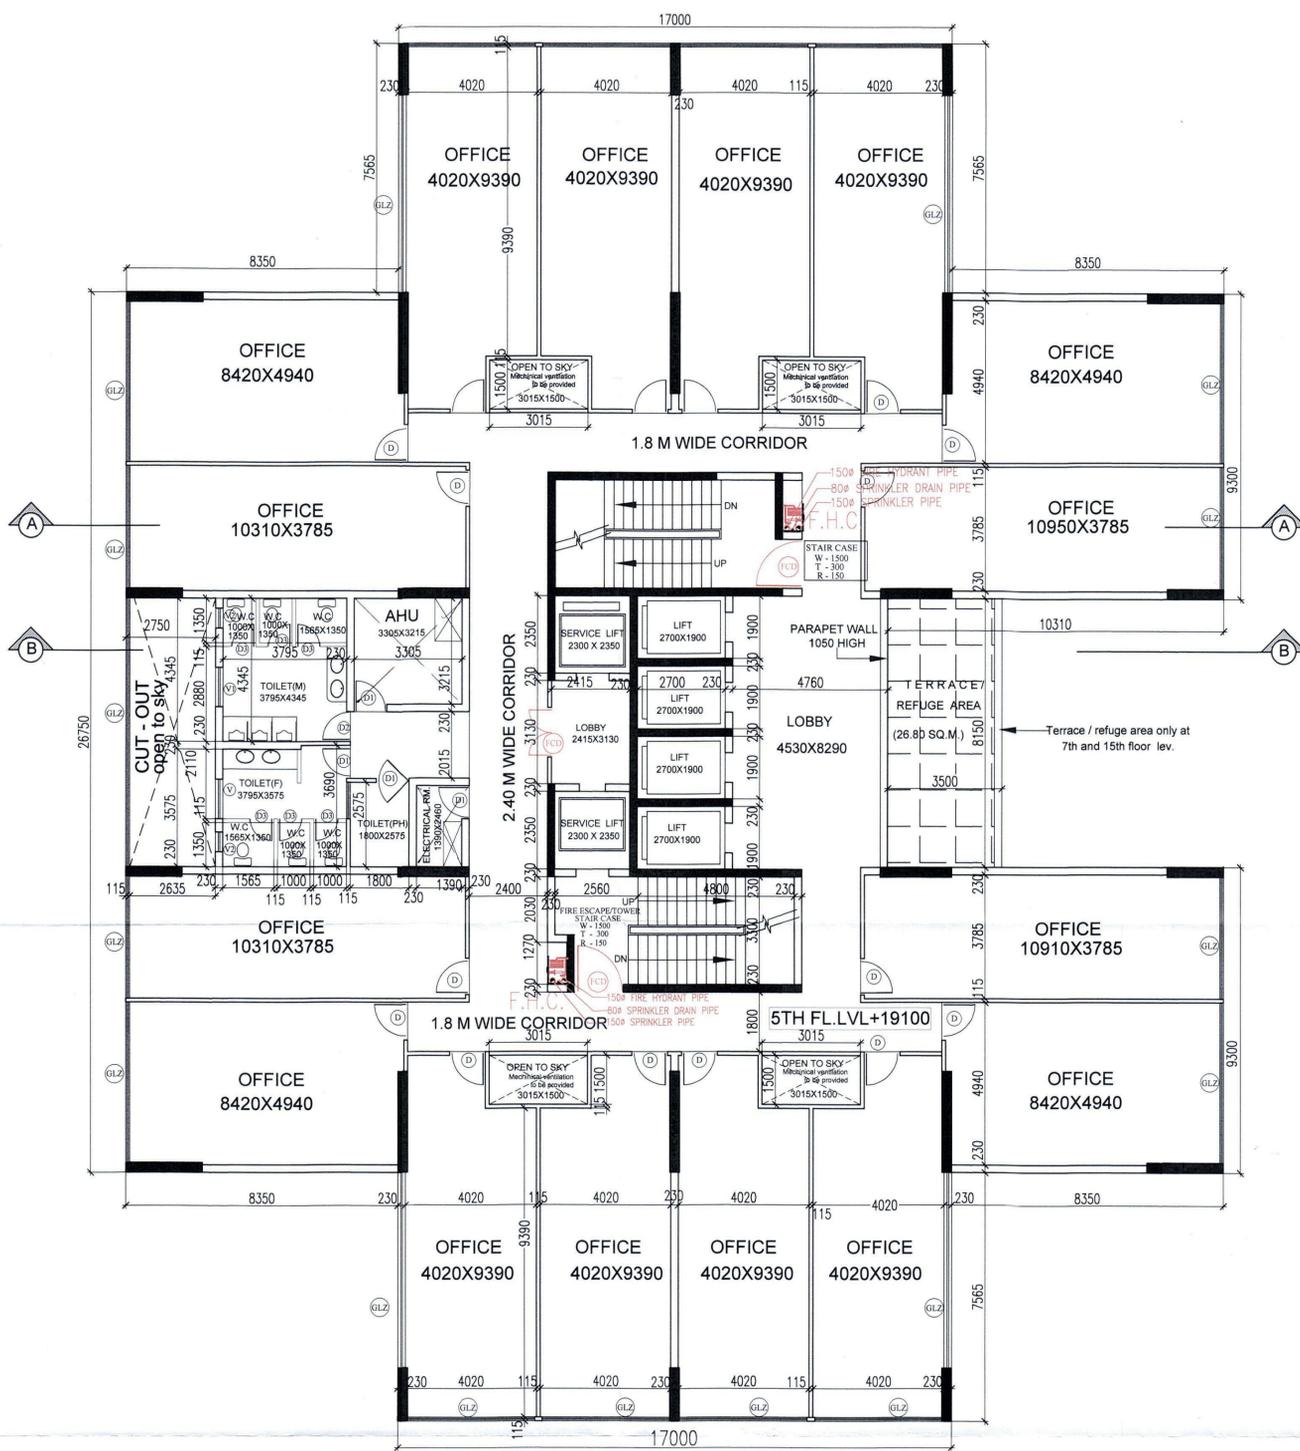

5,6,7,8,9 & 10TH FLOOR PLAN



12,13,14&15 FLOOR PLAN

DOORS WINDOWS SCHEDULE				
S.NO.	TYPE	SIZE	C.L.	L.L.
1.	FCD	1500 X 2100	-	2100
2.	FCD1	2000 X 2100	-	2100
3.	LLD	1500 X 2100	-	2100
4.	D	1100 X 2100	-	2100
5.	D1	1000 X 2100	-	2100
6.	D2	900 X 2100	-	2100
7.	D3	750 X 2100	-	2100
8.	EDW	8150 X 3000	-	3000
9.	DW	6160 X 3000	-	3000
10.	DW1	5930 X 3000	-	3000
11.	DW2	5330 X 3000	-	3000
12.	DW3	6650 X 3000	-	3000
13.	DW4	6575 X 3000	-	3000
14.	DW5	6240 X 3000	-	3000
15.	DW6	6125 X 3000	-	3000
16.	DW7	5905 X 3000	-	3000

DOORS WINDOWS SCHEDULE				
S.NO.	TYPE	SIZE	C.L.	L.L.
17.	DW8	3985 X 3000	-	3000
18.	DW9	3965 X 3000	-	3000
19.	DW10	3970 X 3000	-	3000
20.	DW11	1500 X 3000	-	3000
21.	DW12	3115 X 3000	-	3000
22.	DW13	4095 X 3000	-	3000
23.	DW14	4135 X 3000	-	3000
24.	DW15	1910 X 3000	-	3000
25.	DW16	2100 X 3000	-	3000
26.	DW17	3840 X 3000	-	3000
27.	DW18	4360 X 3000	-	3000
28.	DW19	6325 X 3000	-	3000
29.	DW20	6400 X 3000	-	3000
30.	W	5670 X 2000	-	2900
31.	V	900 X 1250	-	2150
32.	V1	725 X 1250	-	2150
33.	V2	600 X 1250	-	2150

SUBMISSION DRAWING		OWNER'S SIGNATURE	ARCHITECT'S SIGNATURE
SHEET TITLE FLOOR PLANS		For PURVANCHAL PROJECTS PVT. LTD. Authorised Signatory	A. P. RAJ 209-C, Masjid Moth, New Delhi-110049
SCALE 1:100			
DATE:- 25/11/19		ARCHITECT:	
PROJECT: PROPOSED COMMERCIAL COMPLEX FOR PURVANCHAL PROJECTS PVT. LTD. AT PLOT NO.-TC-A-1, VIBHUTI KHAND GOMTI NAGAR, LUCKNOW		DEVELOPMENTS CONSULTANT ARCHITECTS ENGINEERS & PLANNERS 209-C, MASJID MOTH, ("R" BLOCK, N.D.S.E.-II) PHONE: 011- 26254880, 49406894	

