




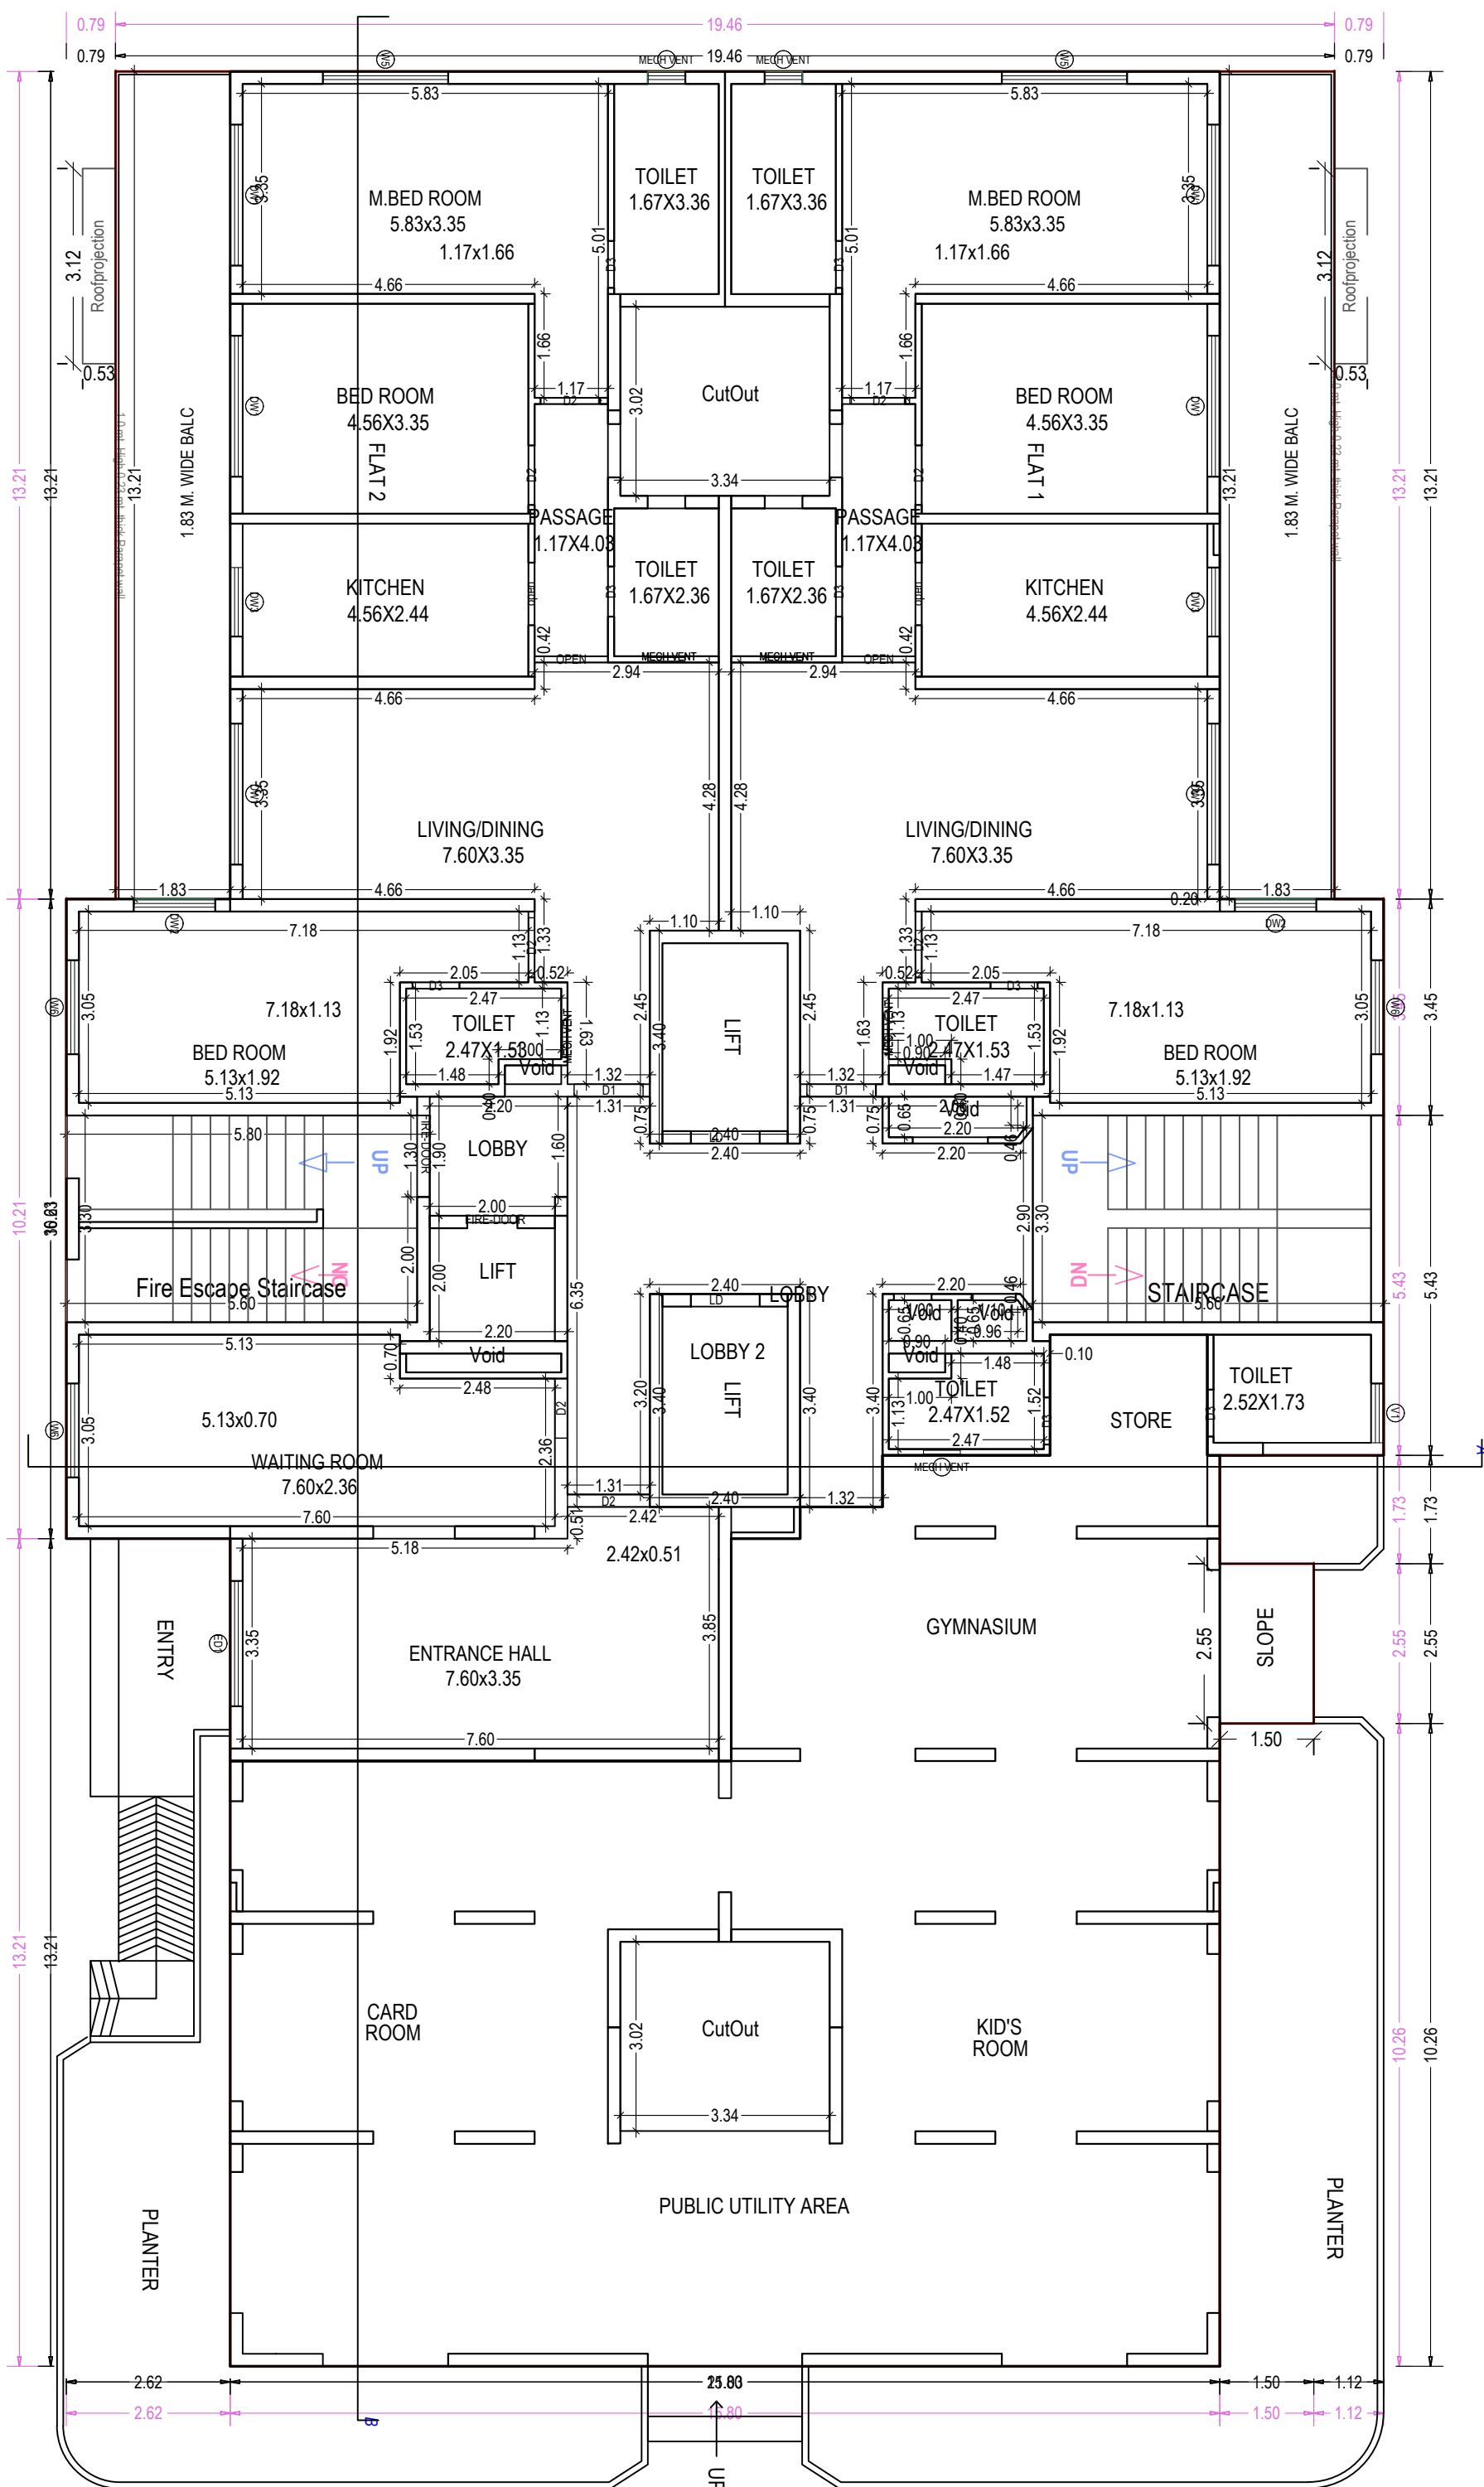


GROUND FLOOR PLAN
(Proposed)
(SCALE 1:100)

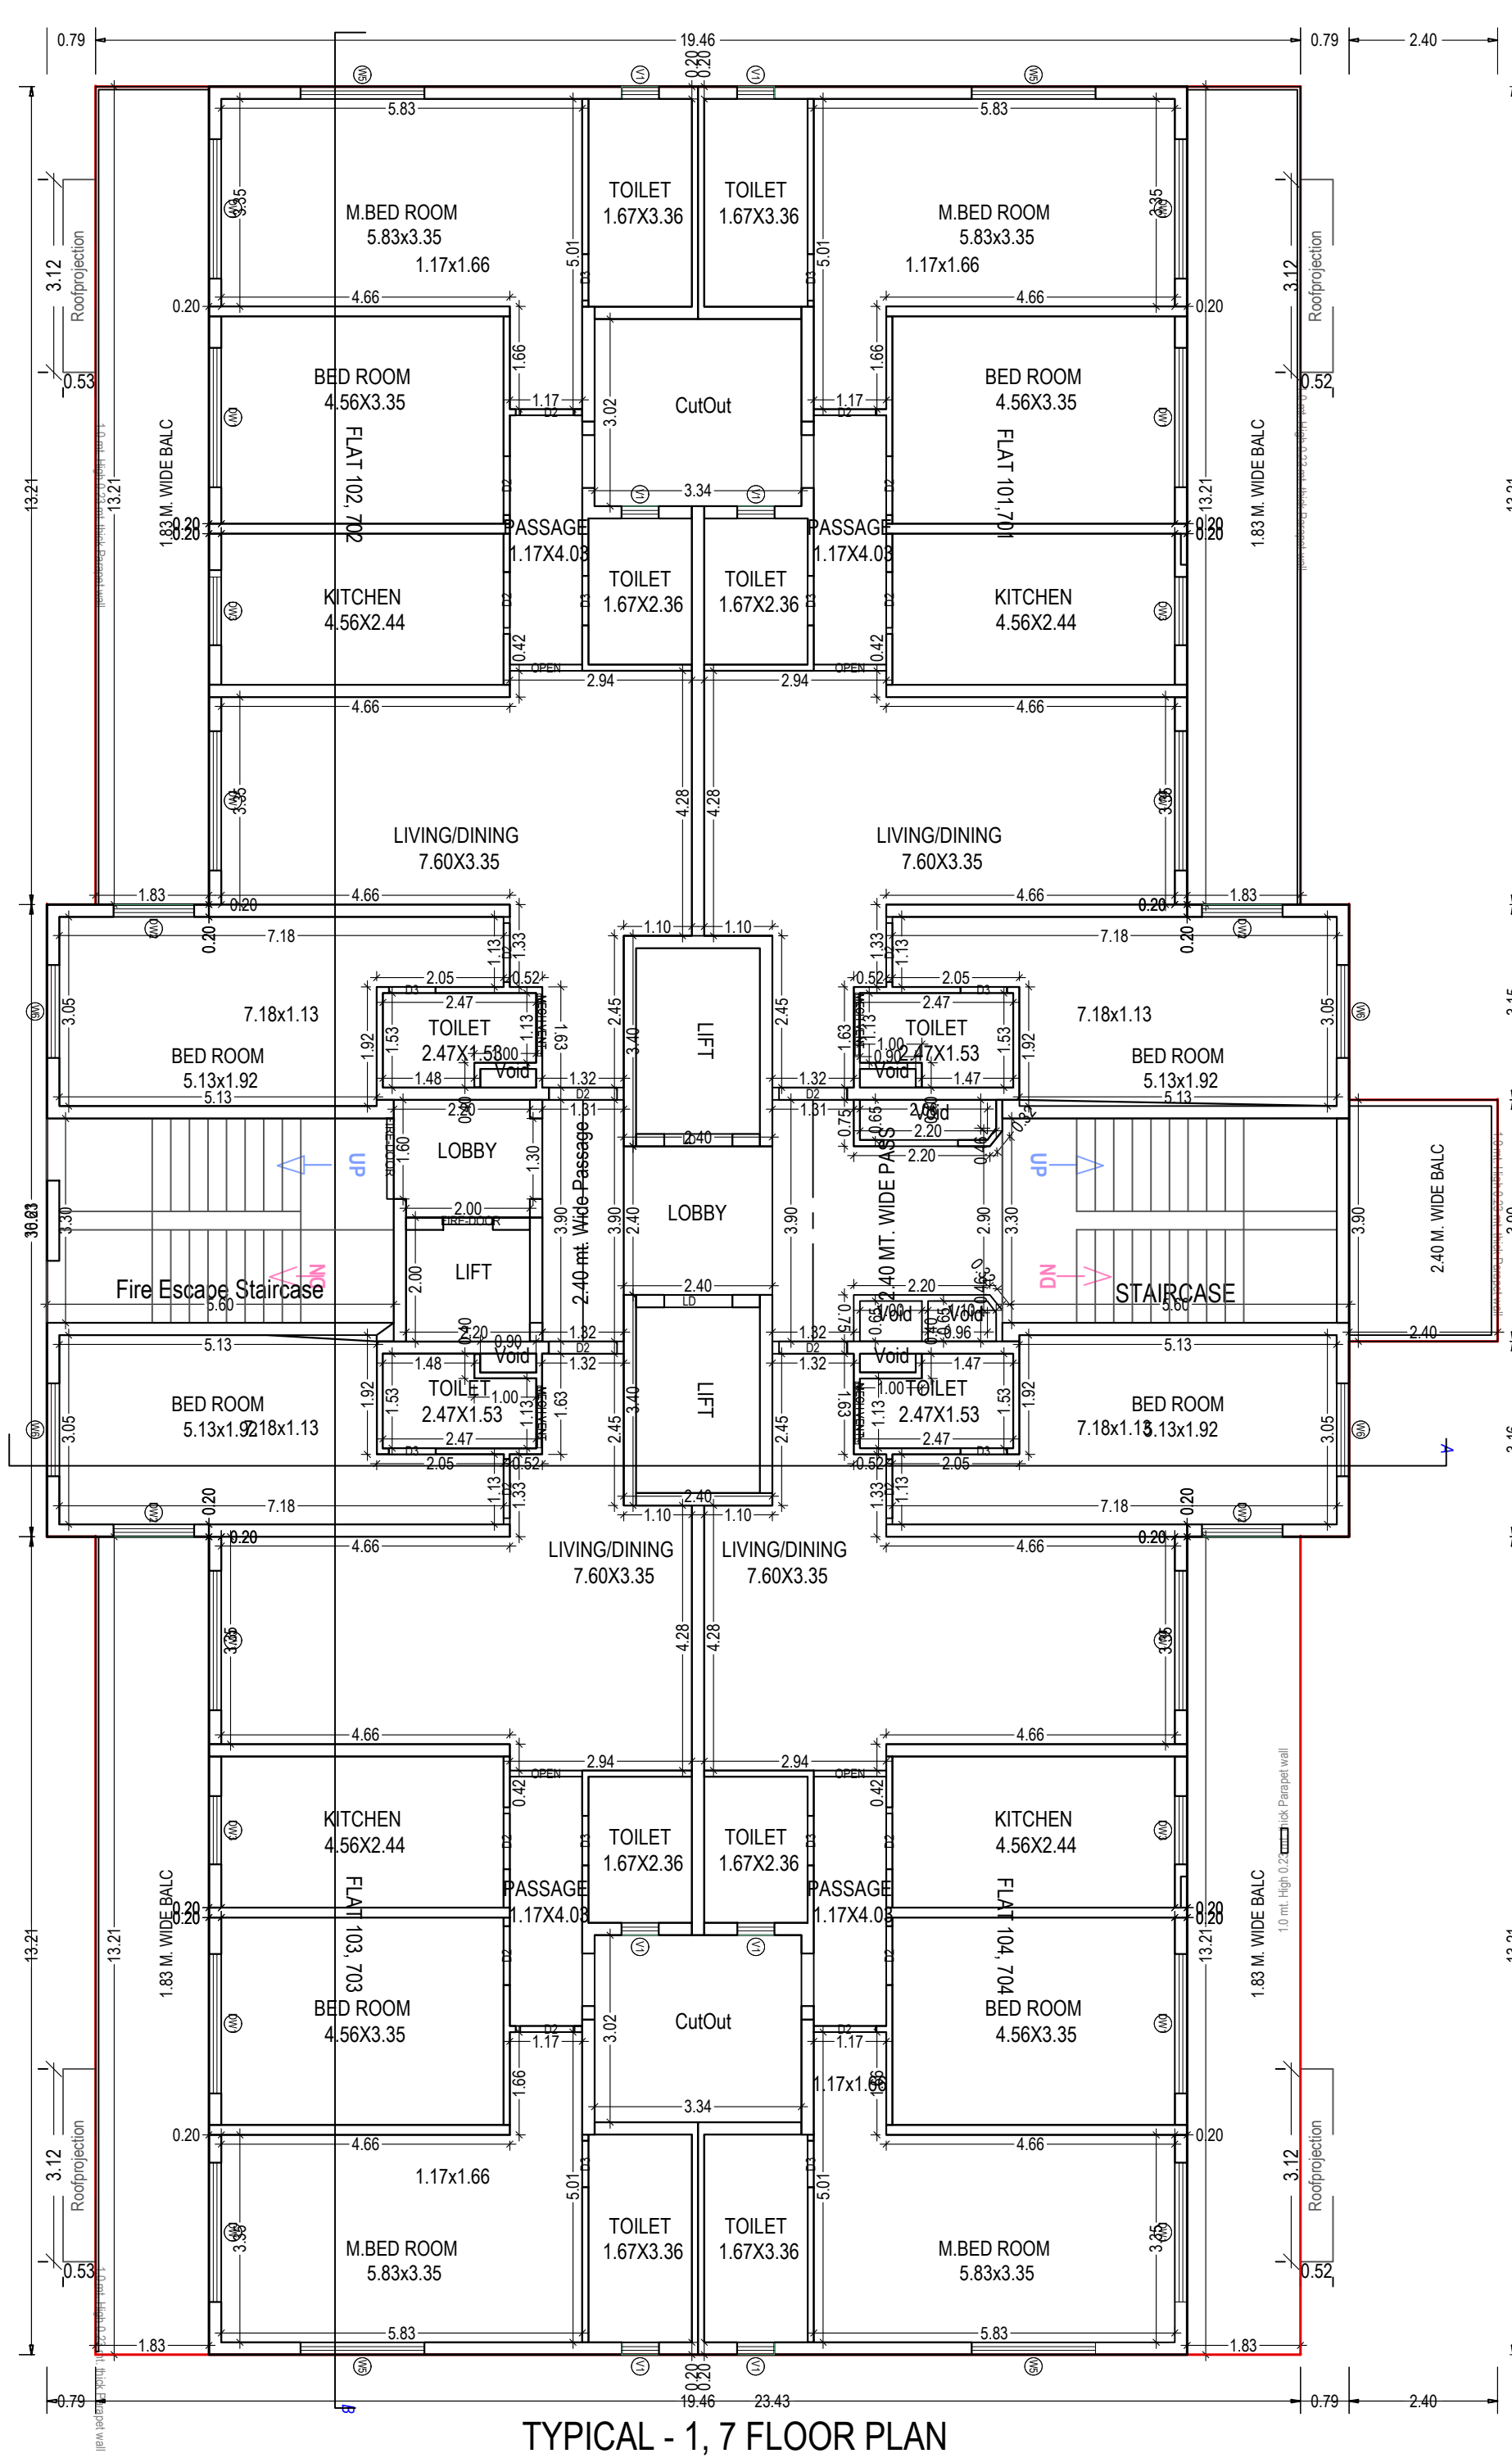

TYPICAL - 1, 7 FLOOR PLAN
(Proposed)
(SCALE 1:100)

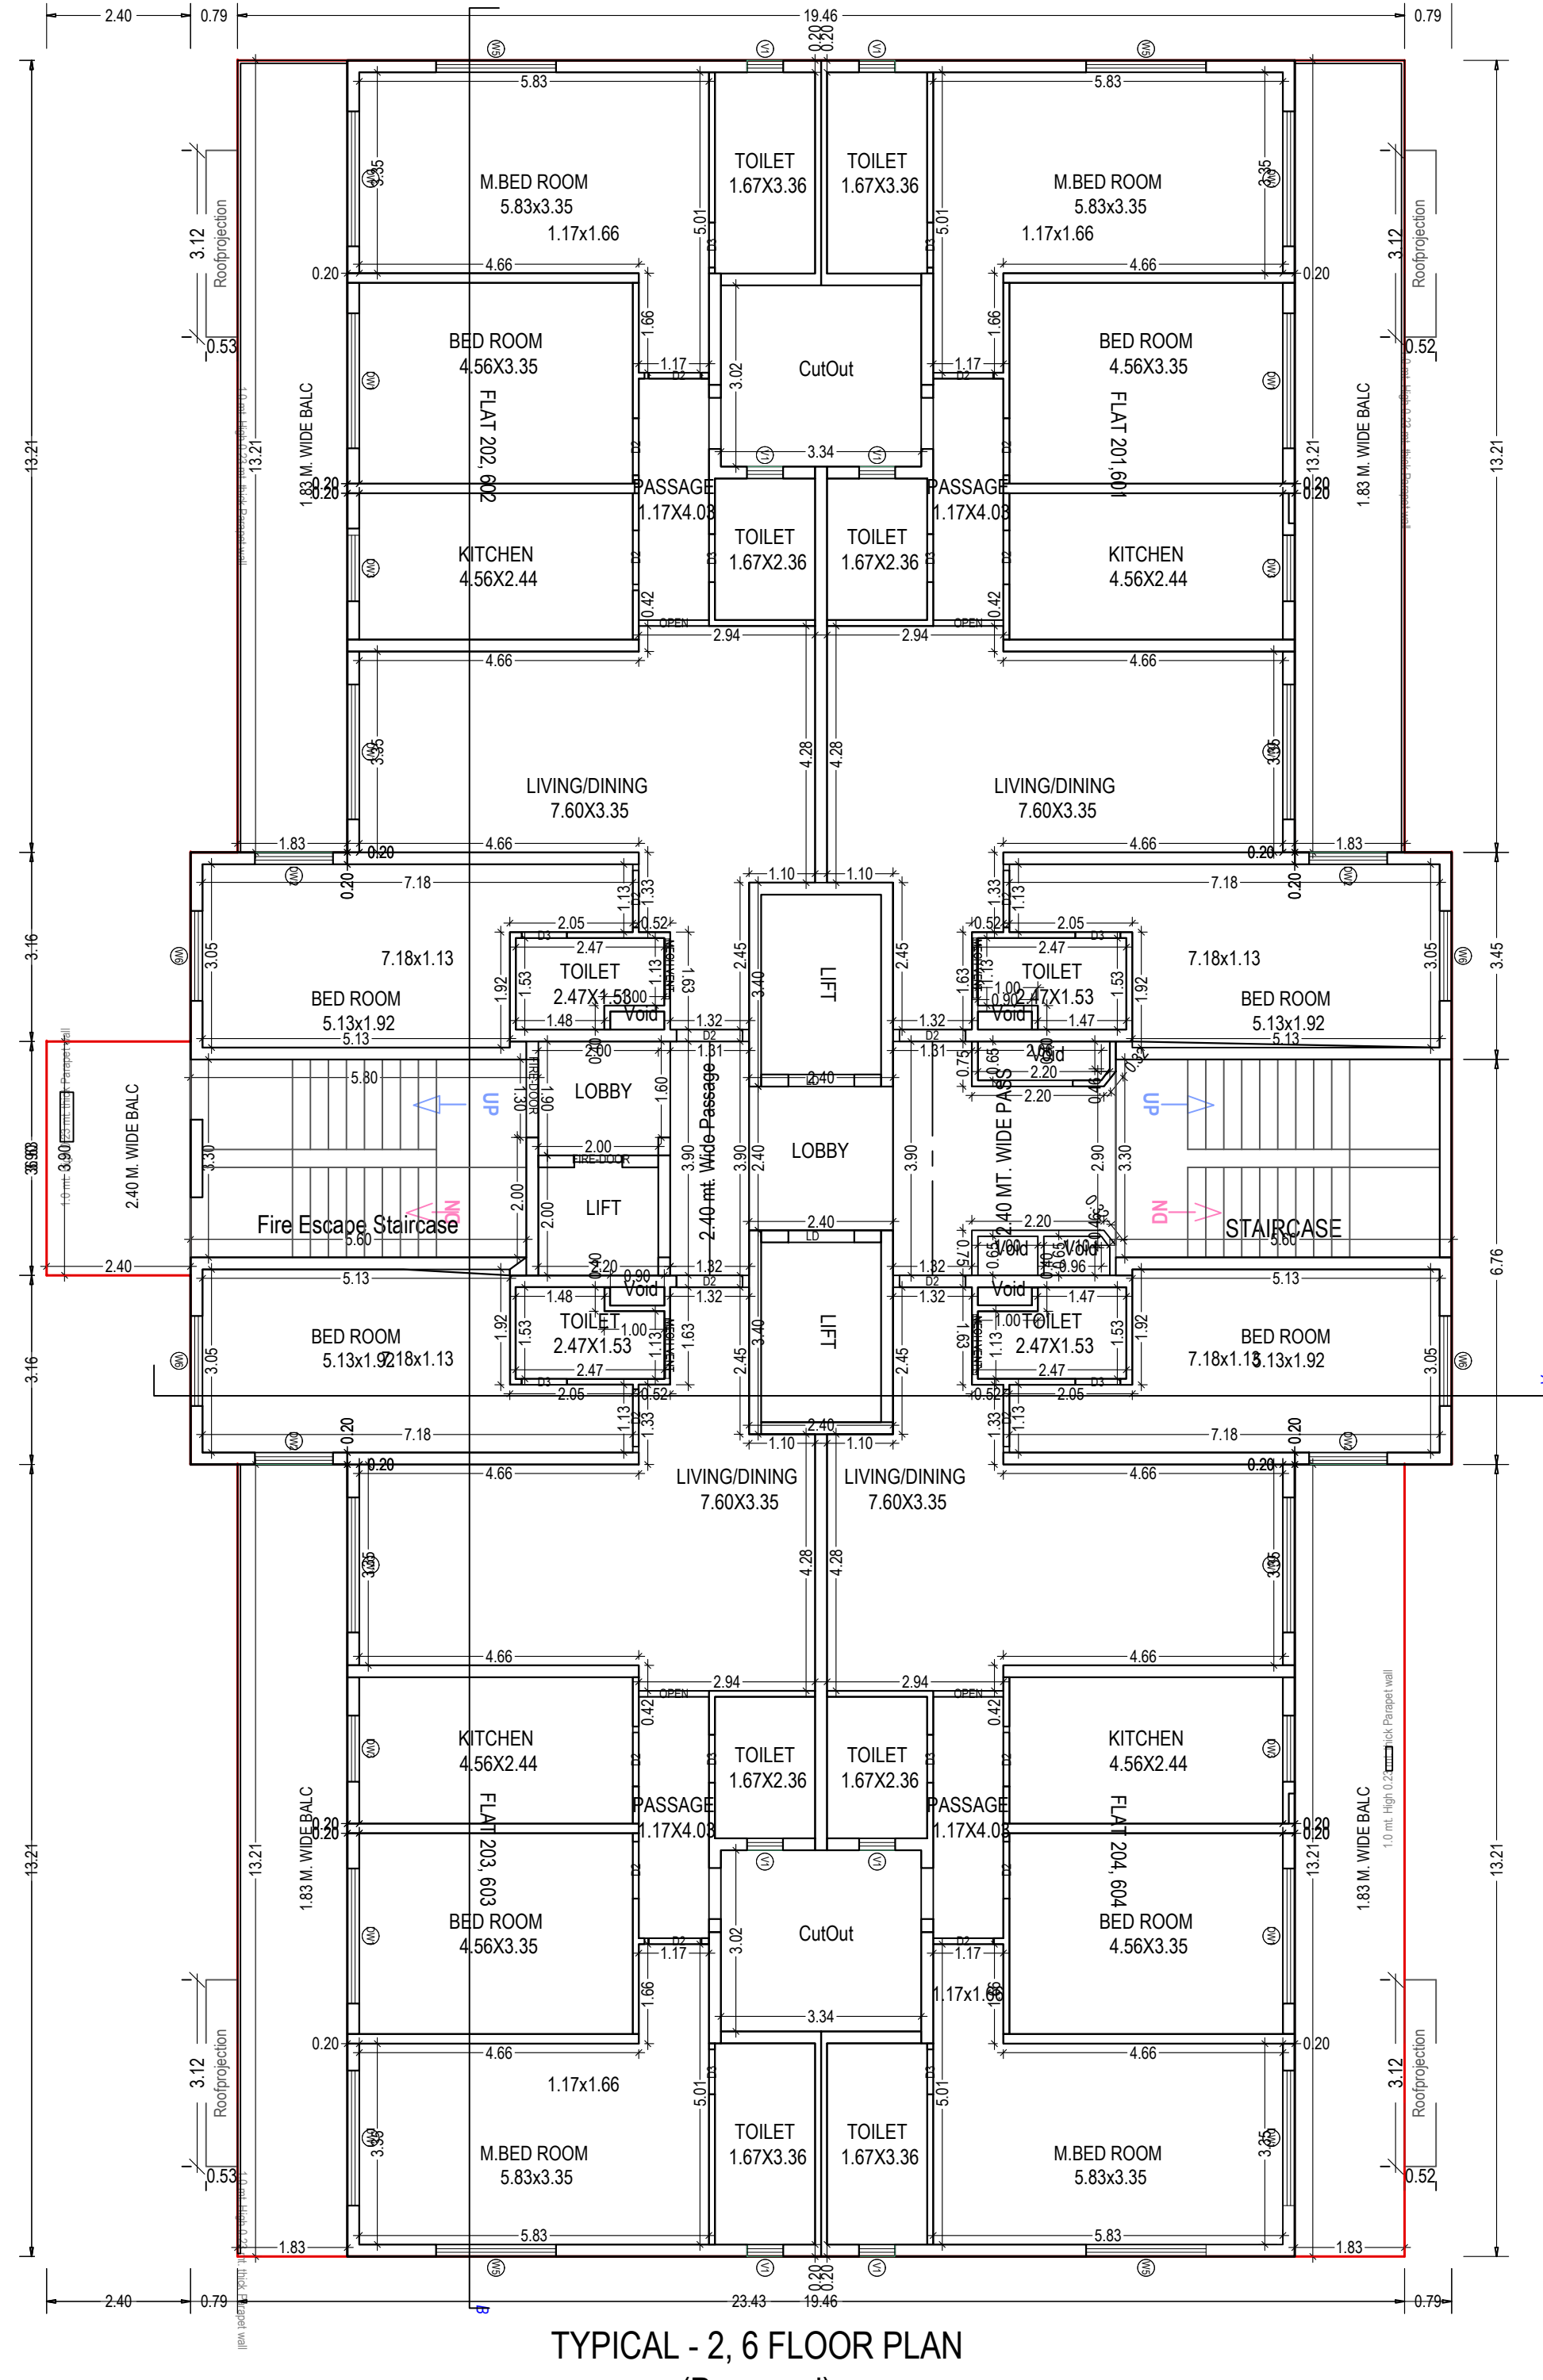

TYPICAL - 2, 6 FLOOR PLAN
(Proposed)
(SCALE 1:100)

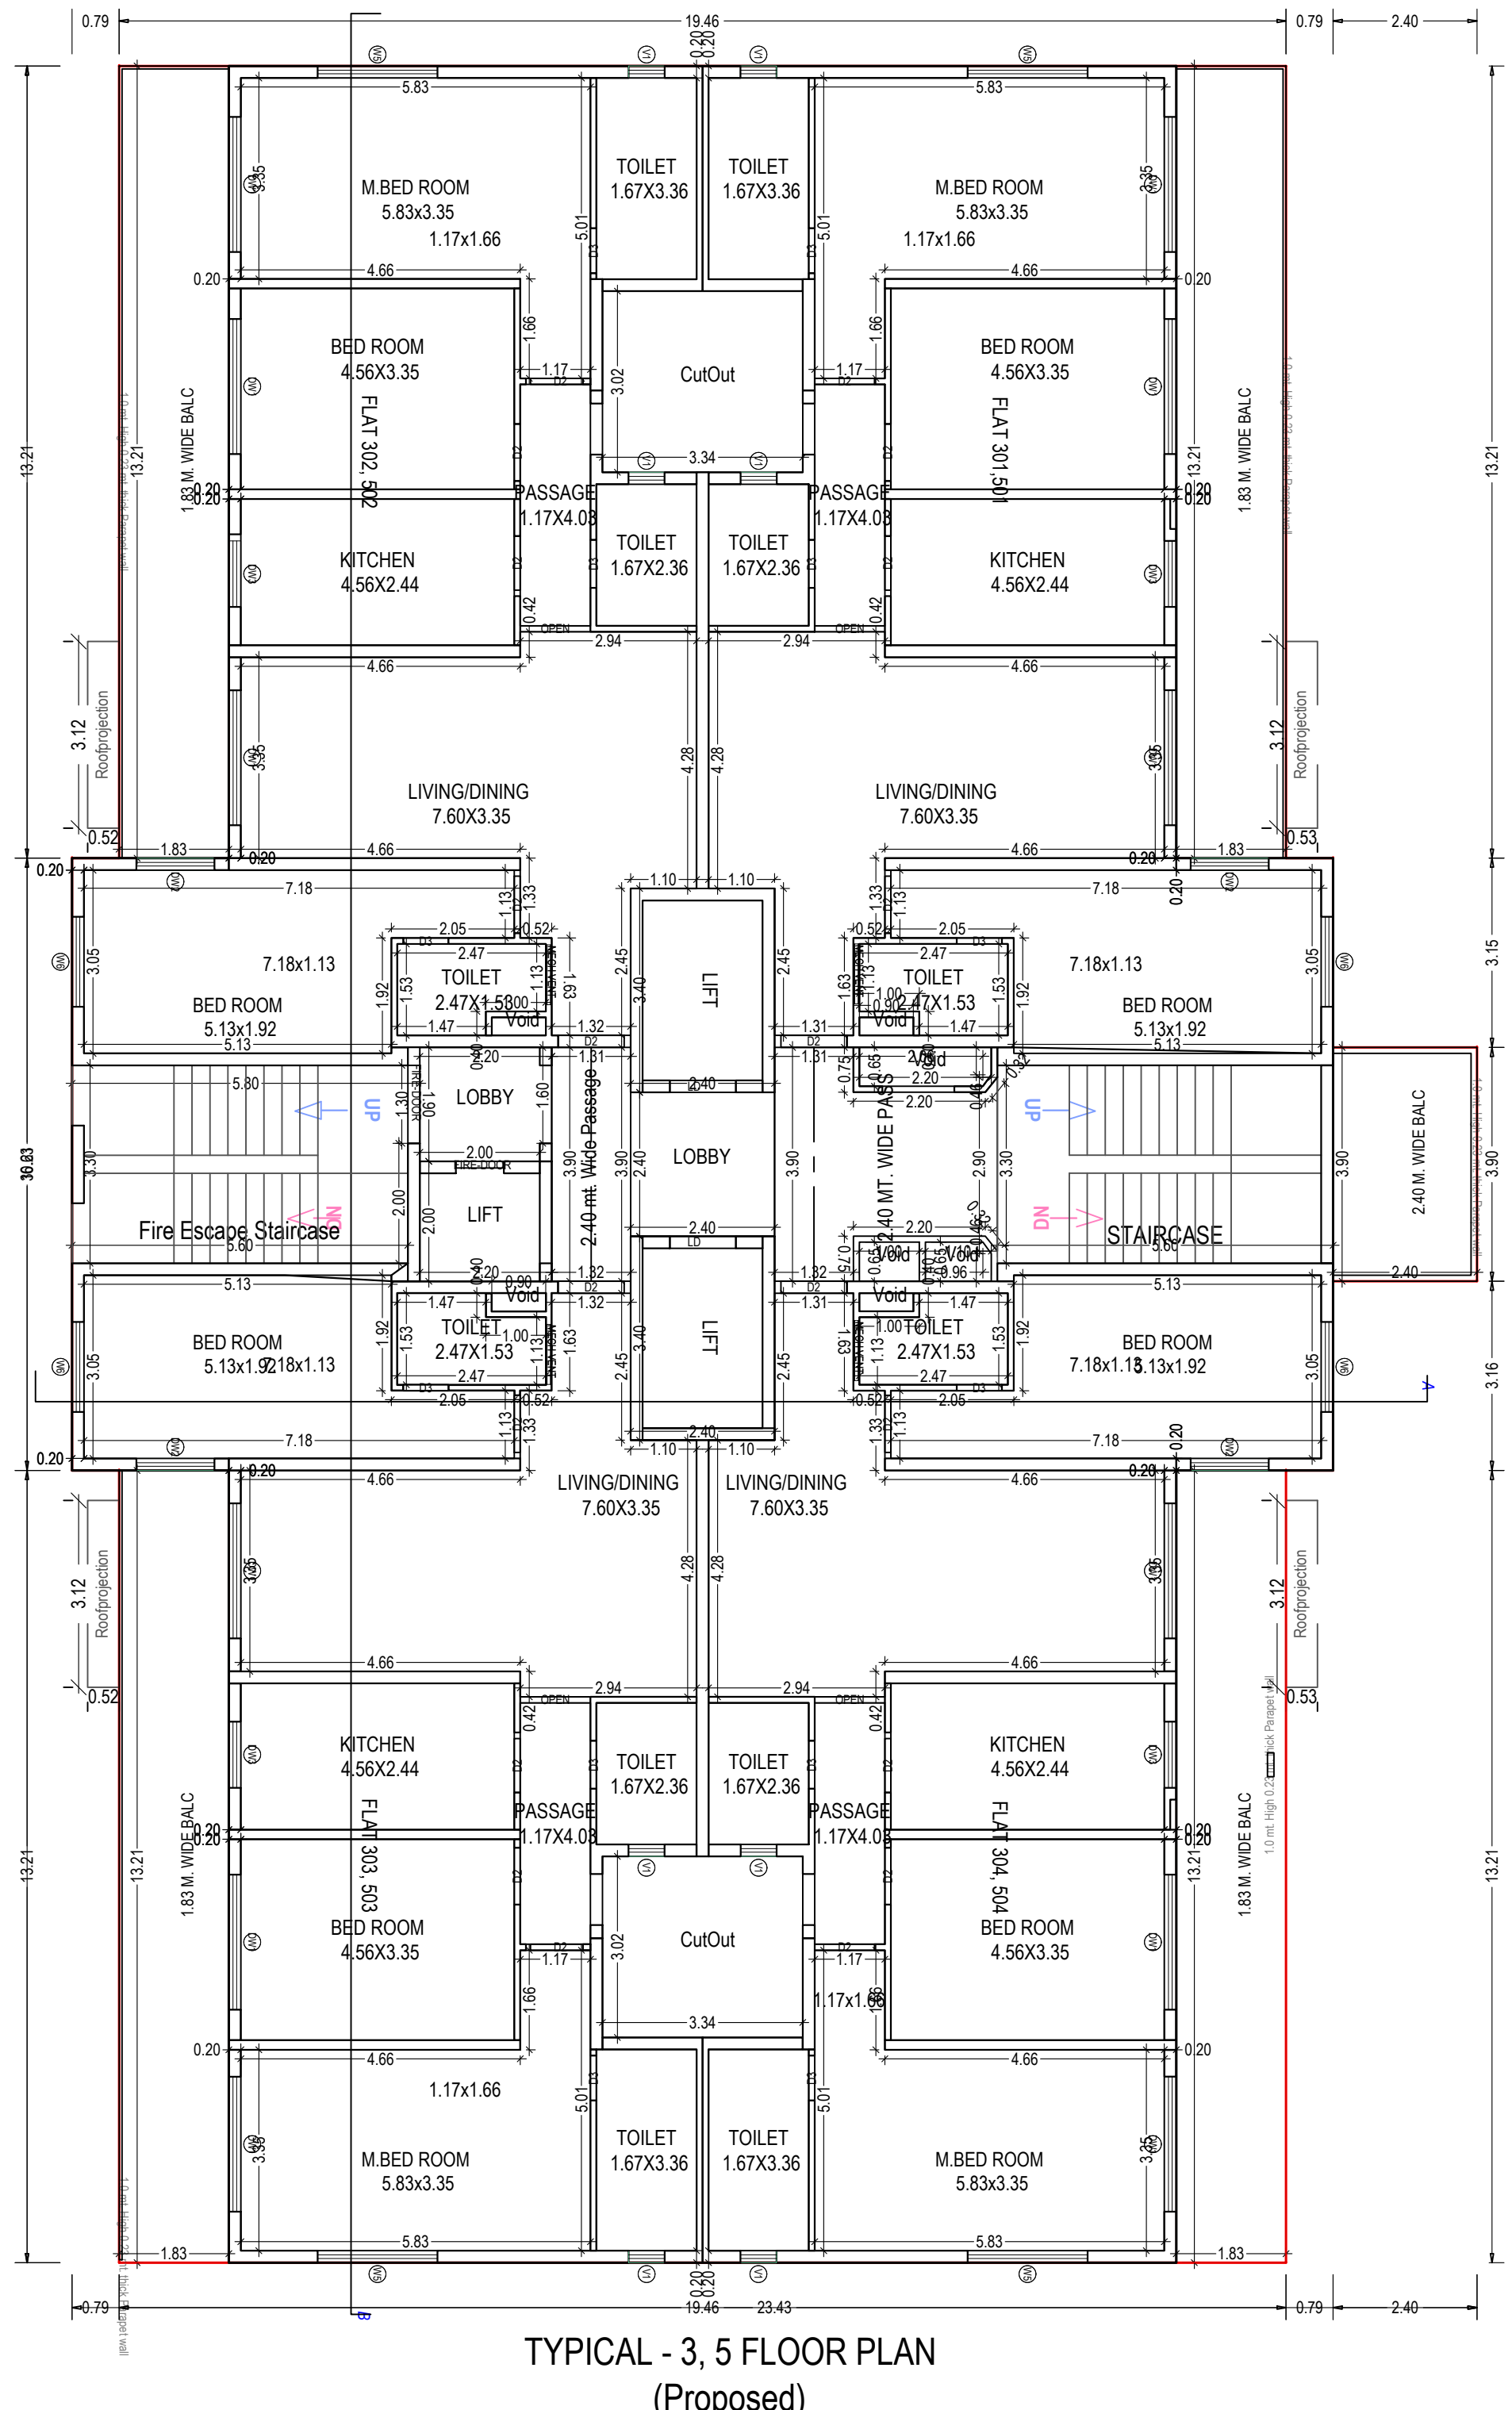

TYPICAL - 3, 5 FLOOR PLAN
(Proposed)
(SCALE 1:100)

Note: - 1) This drawing is prepared as per the current prevailing Building Bye Laws.
2) If Map sanctioned is used for purpose anything other than stated in application will lead to rejection of Map.

ISO_A0_ (841.00_x_1189.00_MM)

Total Plot Area: -	9363.49	Total FAR Area: -	19572.48
Total Coverage Area: -	1956.50	Total BUA Area: -	29427.45

OWNER'S NAME AND SIGNATURE
Group Housing 2 Udyan II, shalesh@eldecousing.co.in,
7985891542

ARCHENG'S NAME AND SIGN
SANJAY KUMAR GUPTA
CA/89/12382

NGINEER

Lucknow Development Authority



Building Plan Application Number

LDA/BP/23-24/3625

Sanctioned On

07 Jan 2025

Valid Till

23 Jan 2032

Approved By

Vice Chairman (Vice Chairman)

Examined By

IMTIAZ AHMAD (Junior engineer)


Satish Kumar Yadav (Junior engineer)

Alka Singh (Assistant Engineer)


Anul Sharma (Assistant Engineer)

Ajeet Kumar (Executive engineer/Town Planner)


kaushvendra kumar Gautam (Chief Town Planner)

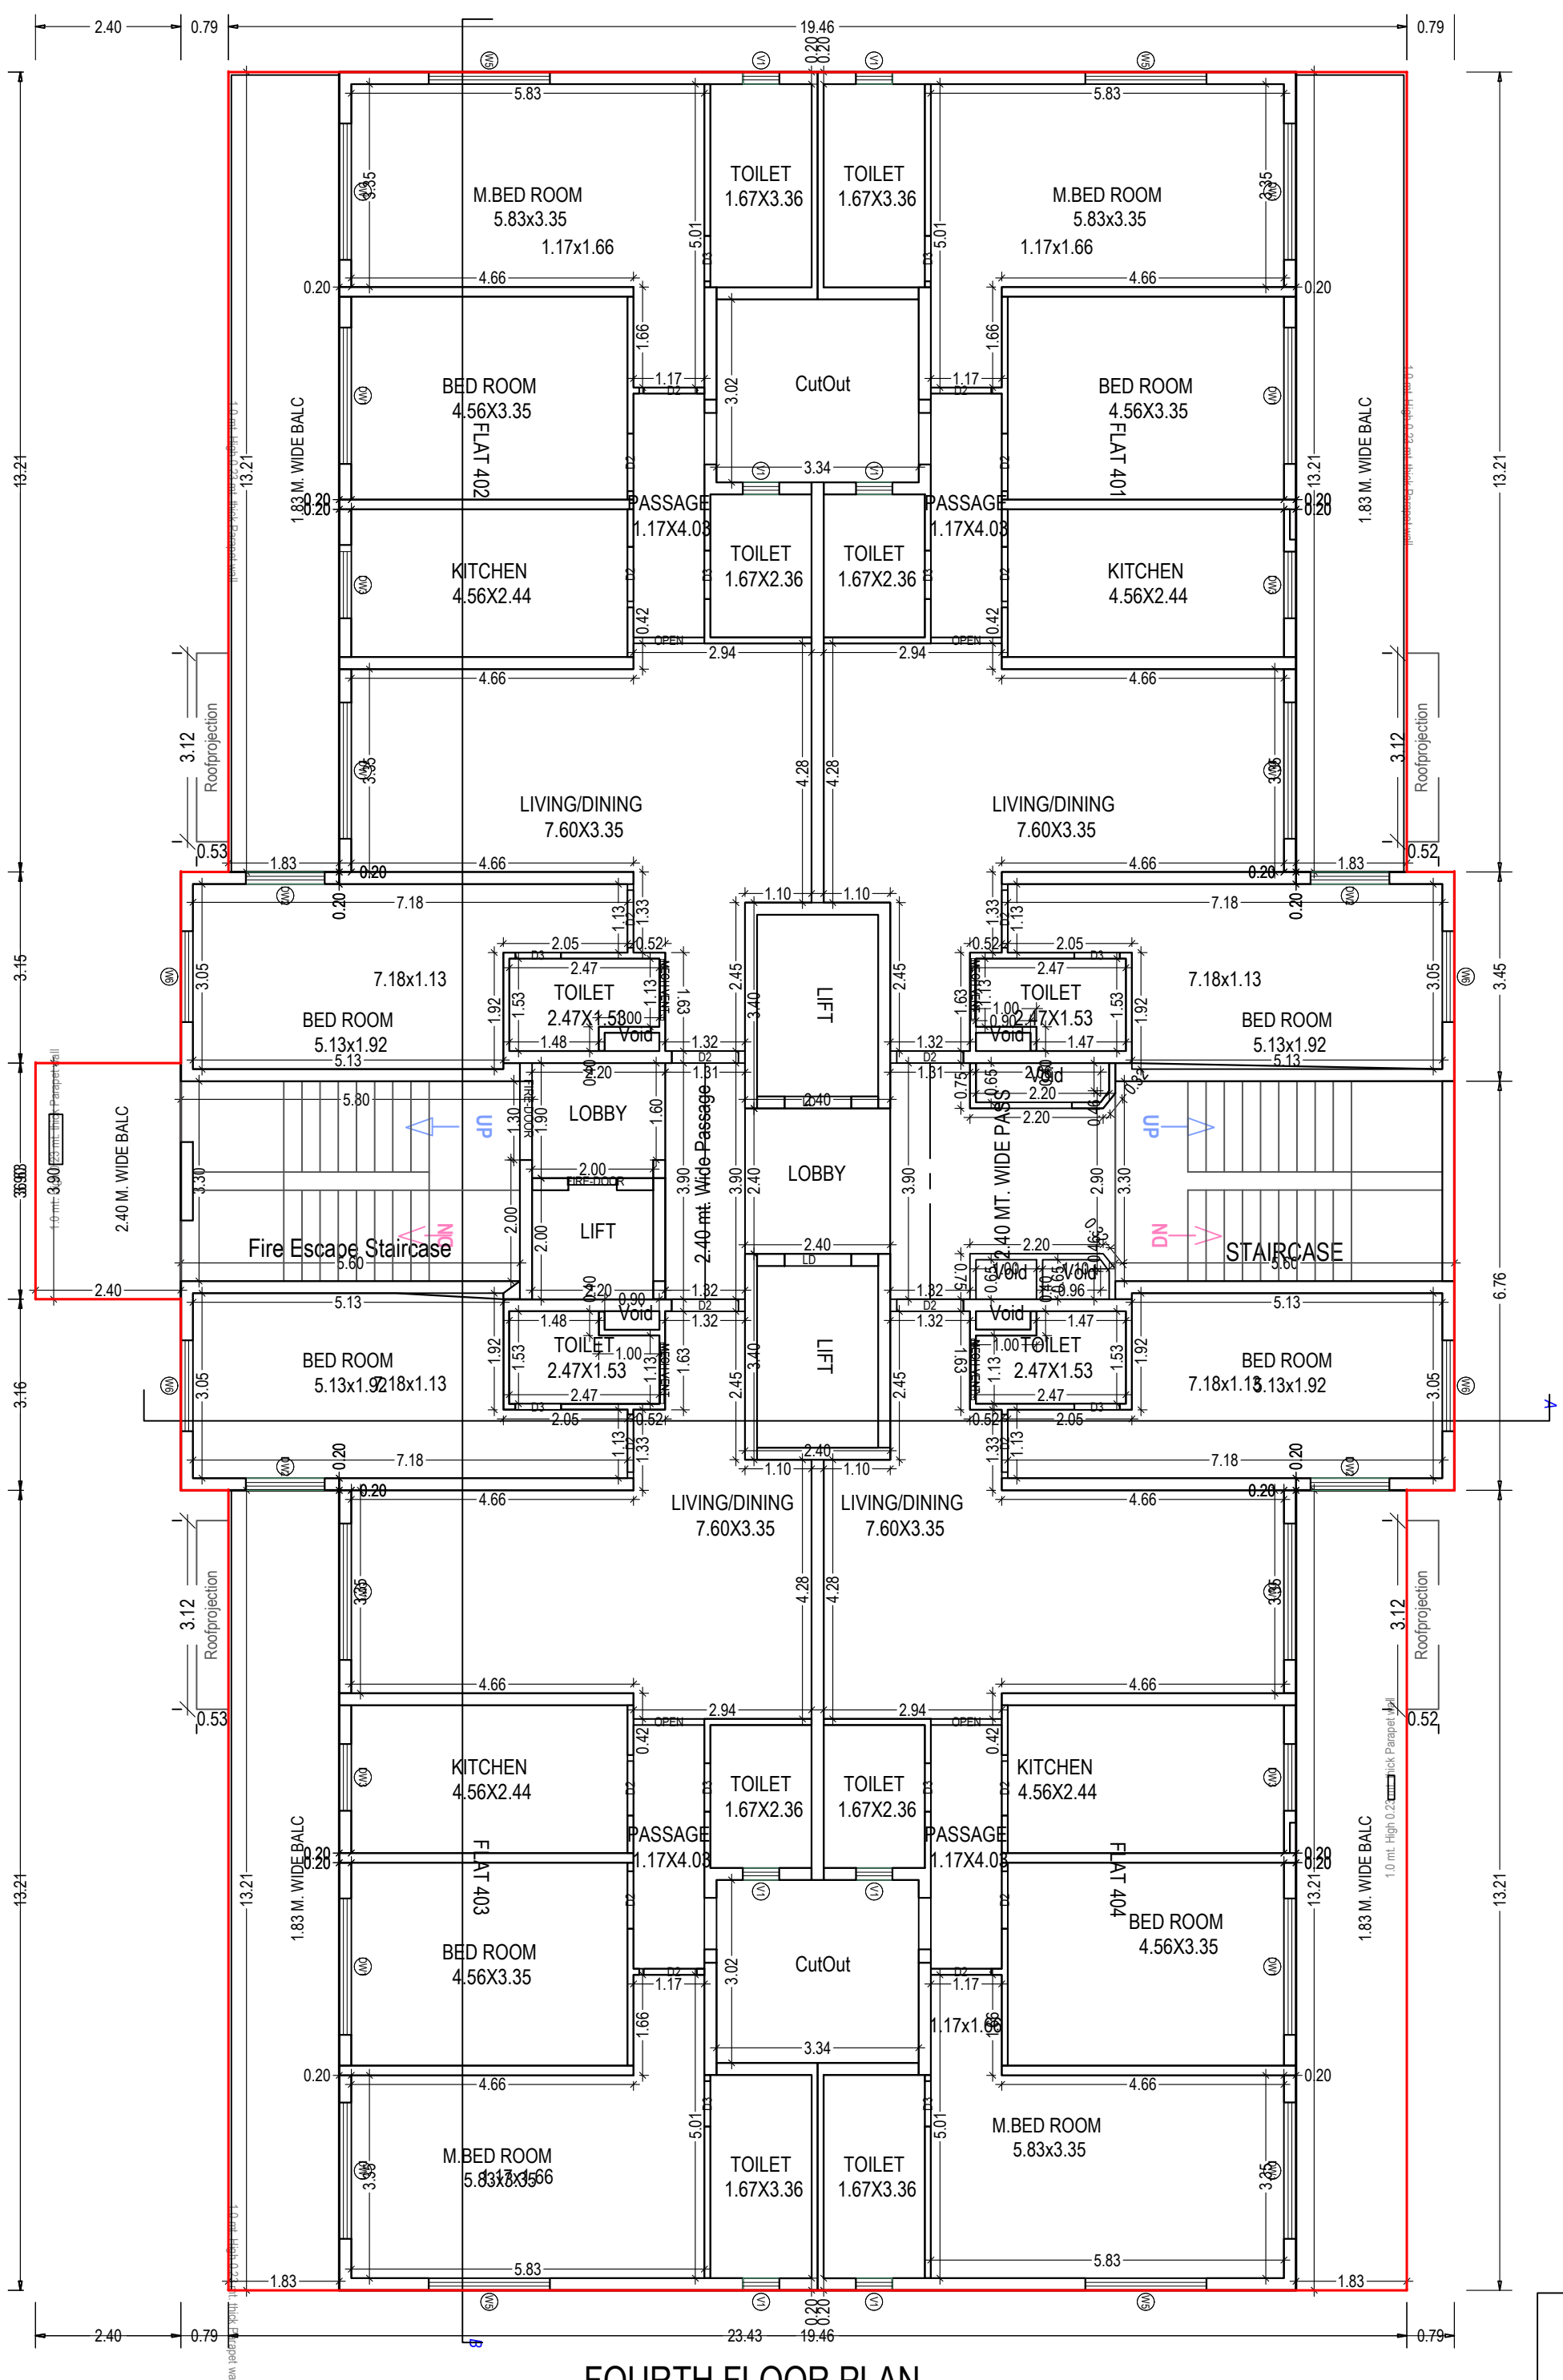


FOURTH FLOOR PLAN
(Proposed)
(SCALE 1:100)

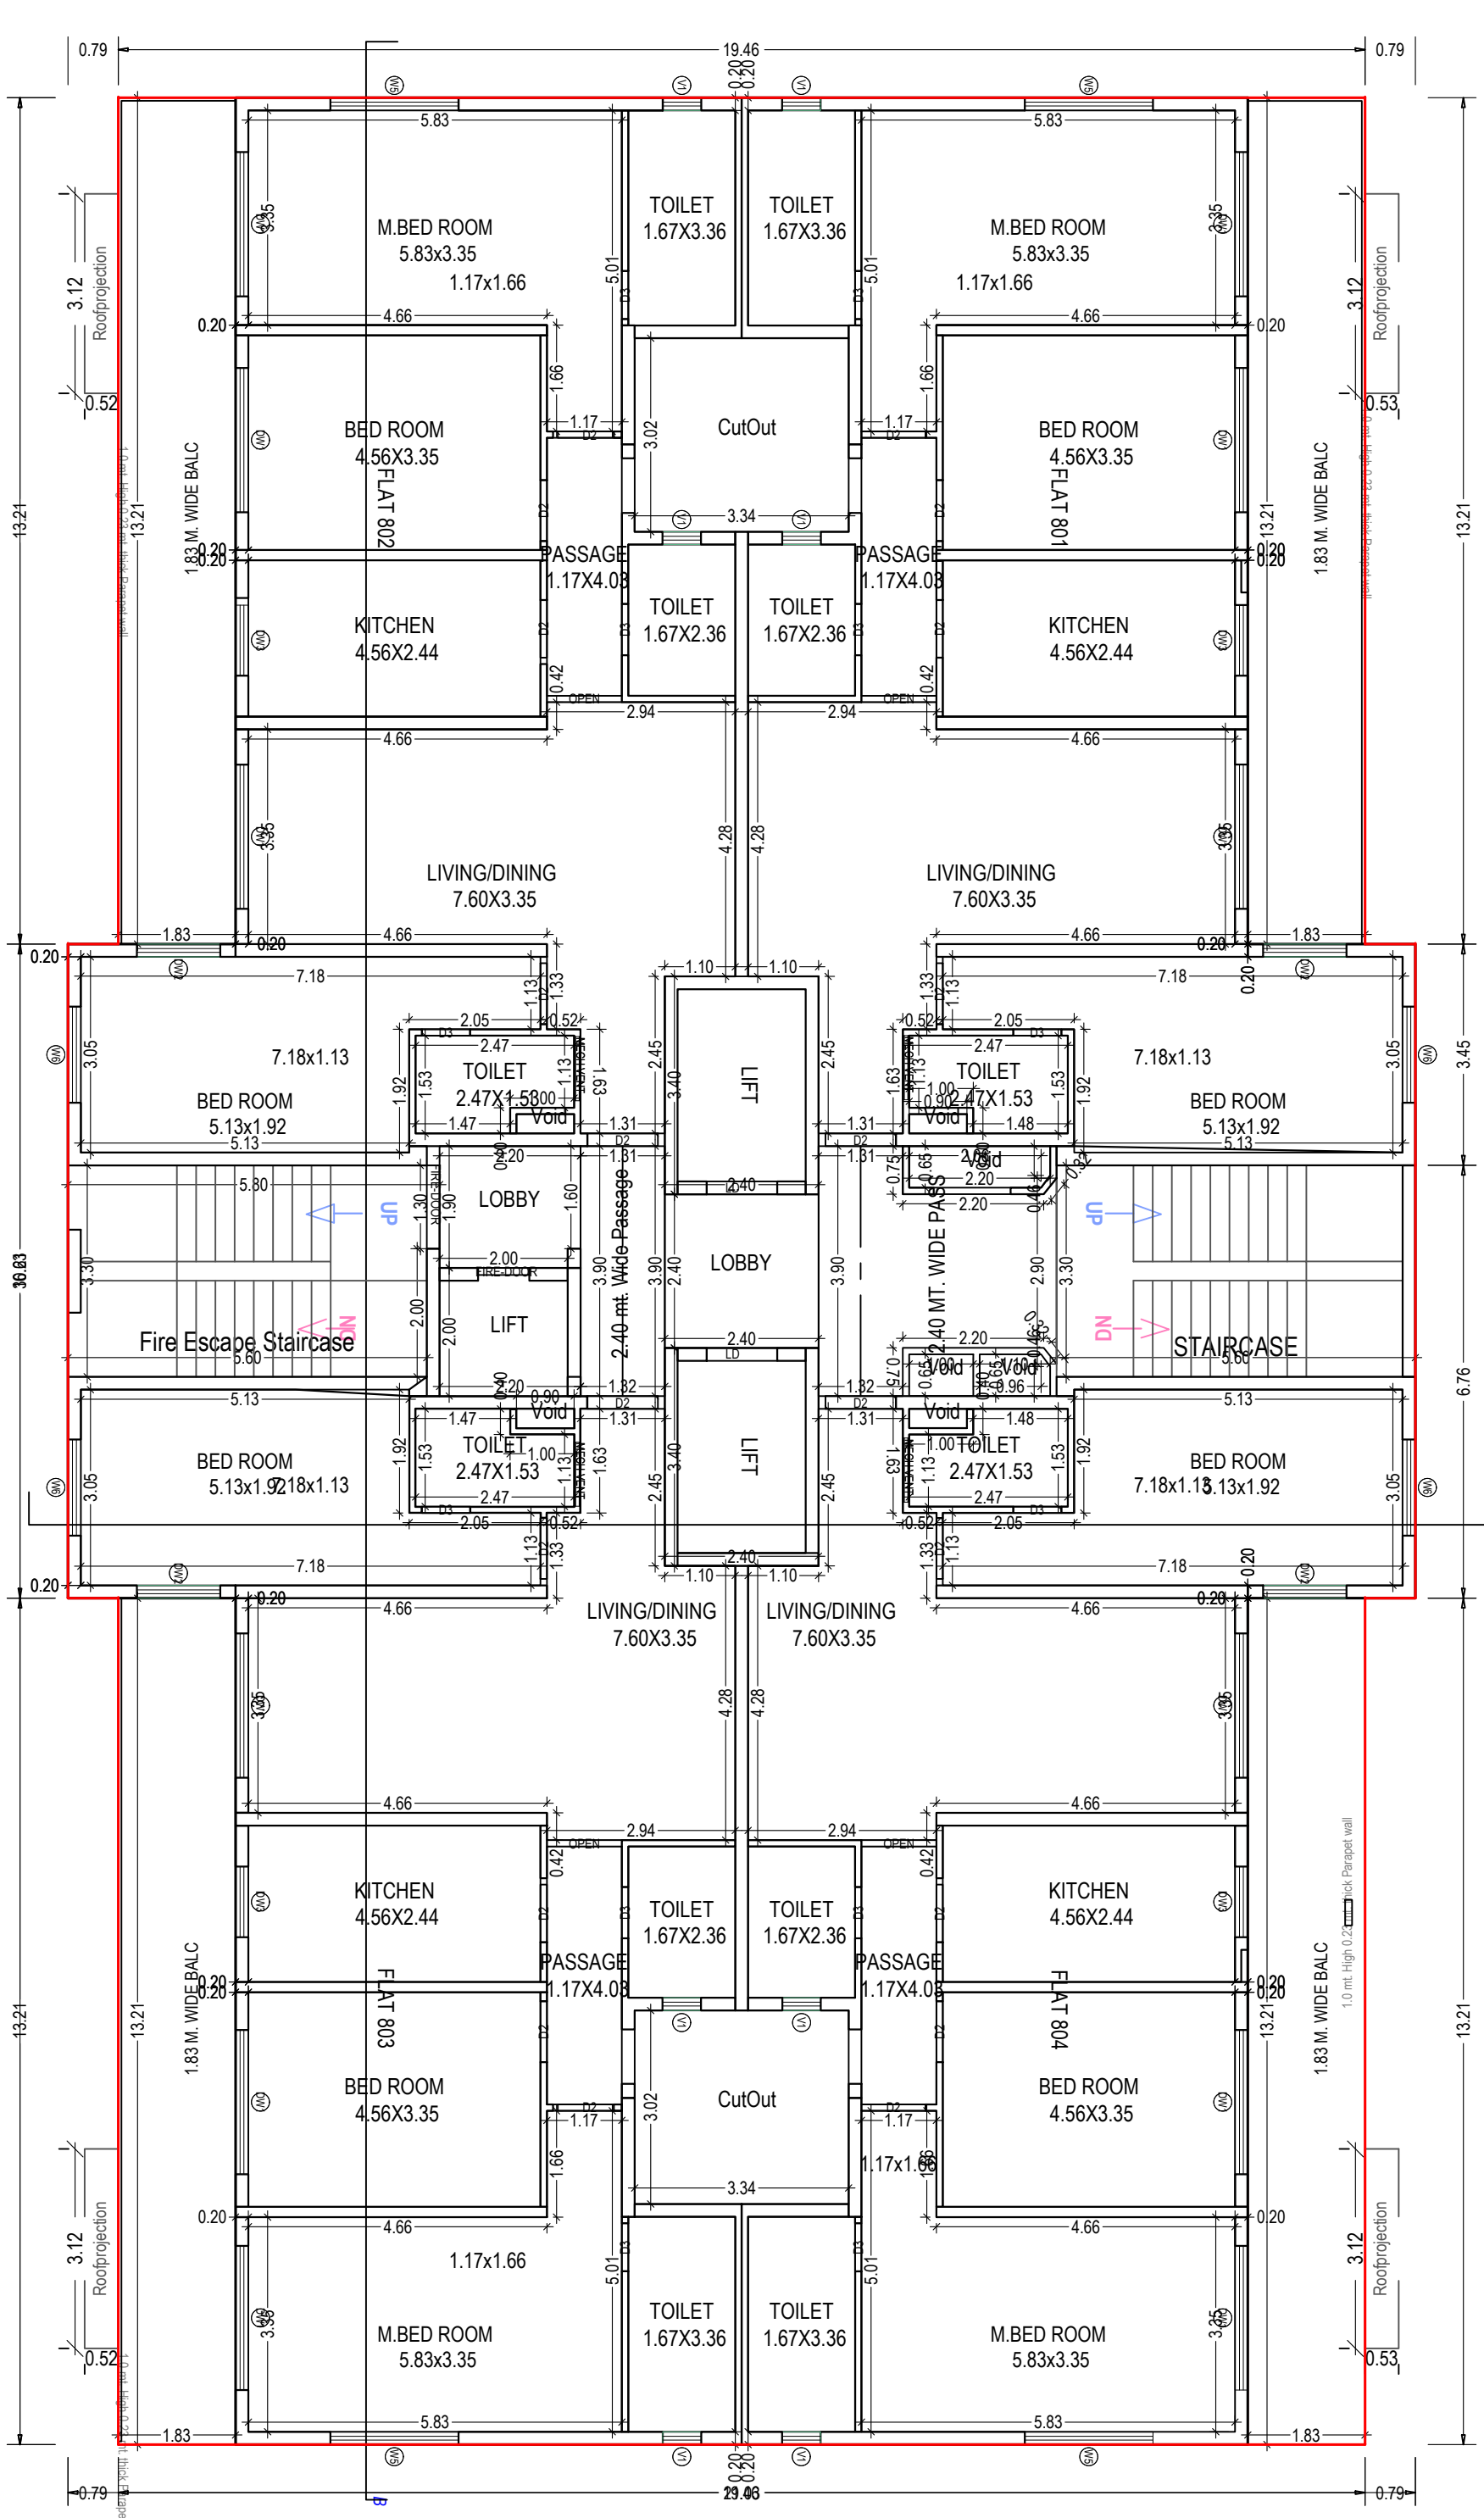


EIGHTH FLOOR PLAN
(Proposed)
(SCALE 1:100)

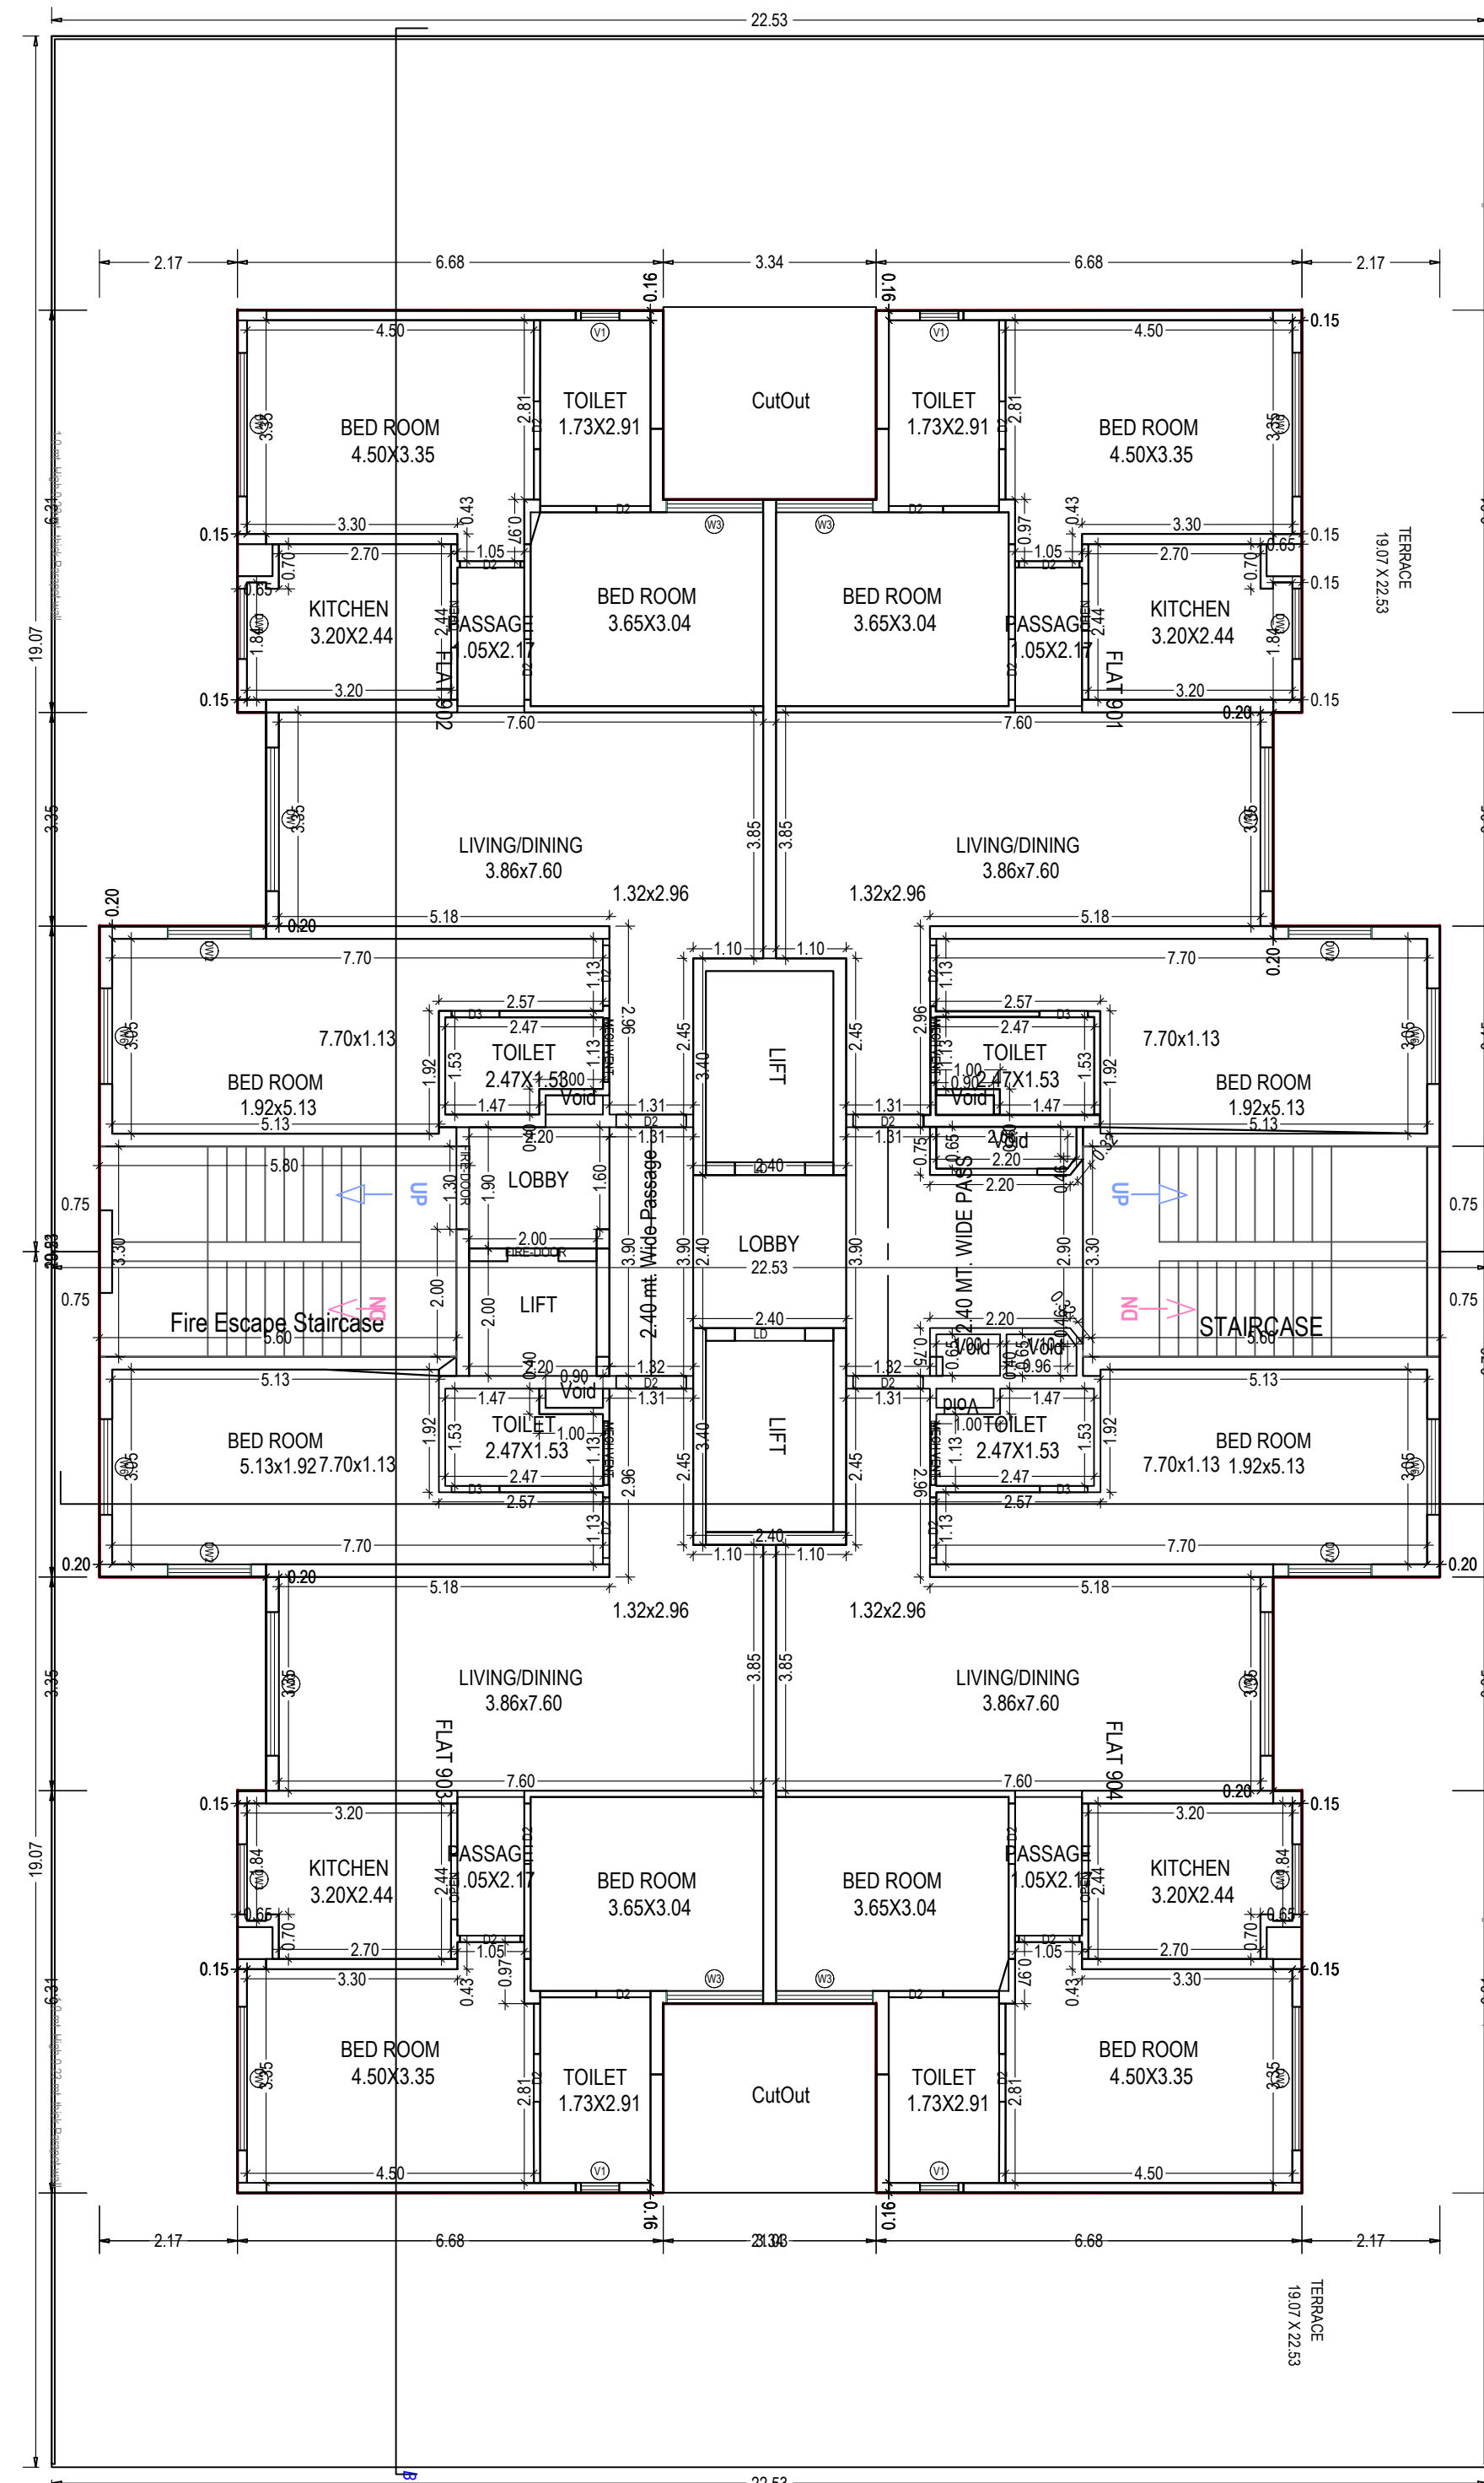


NINTH FLOOR PLAN
(Proposed)
(SCALE 1:100)

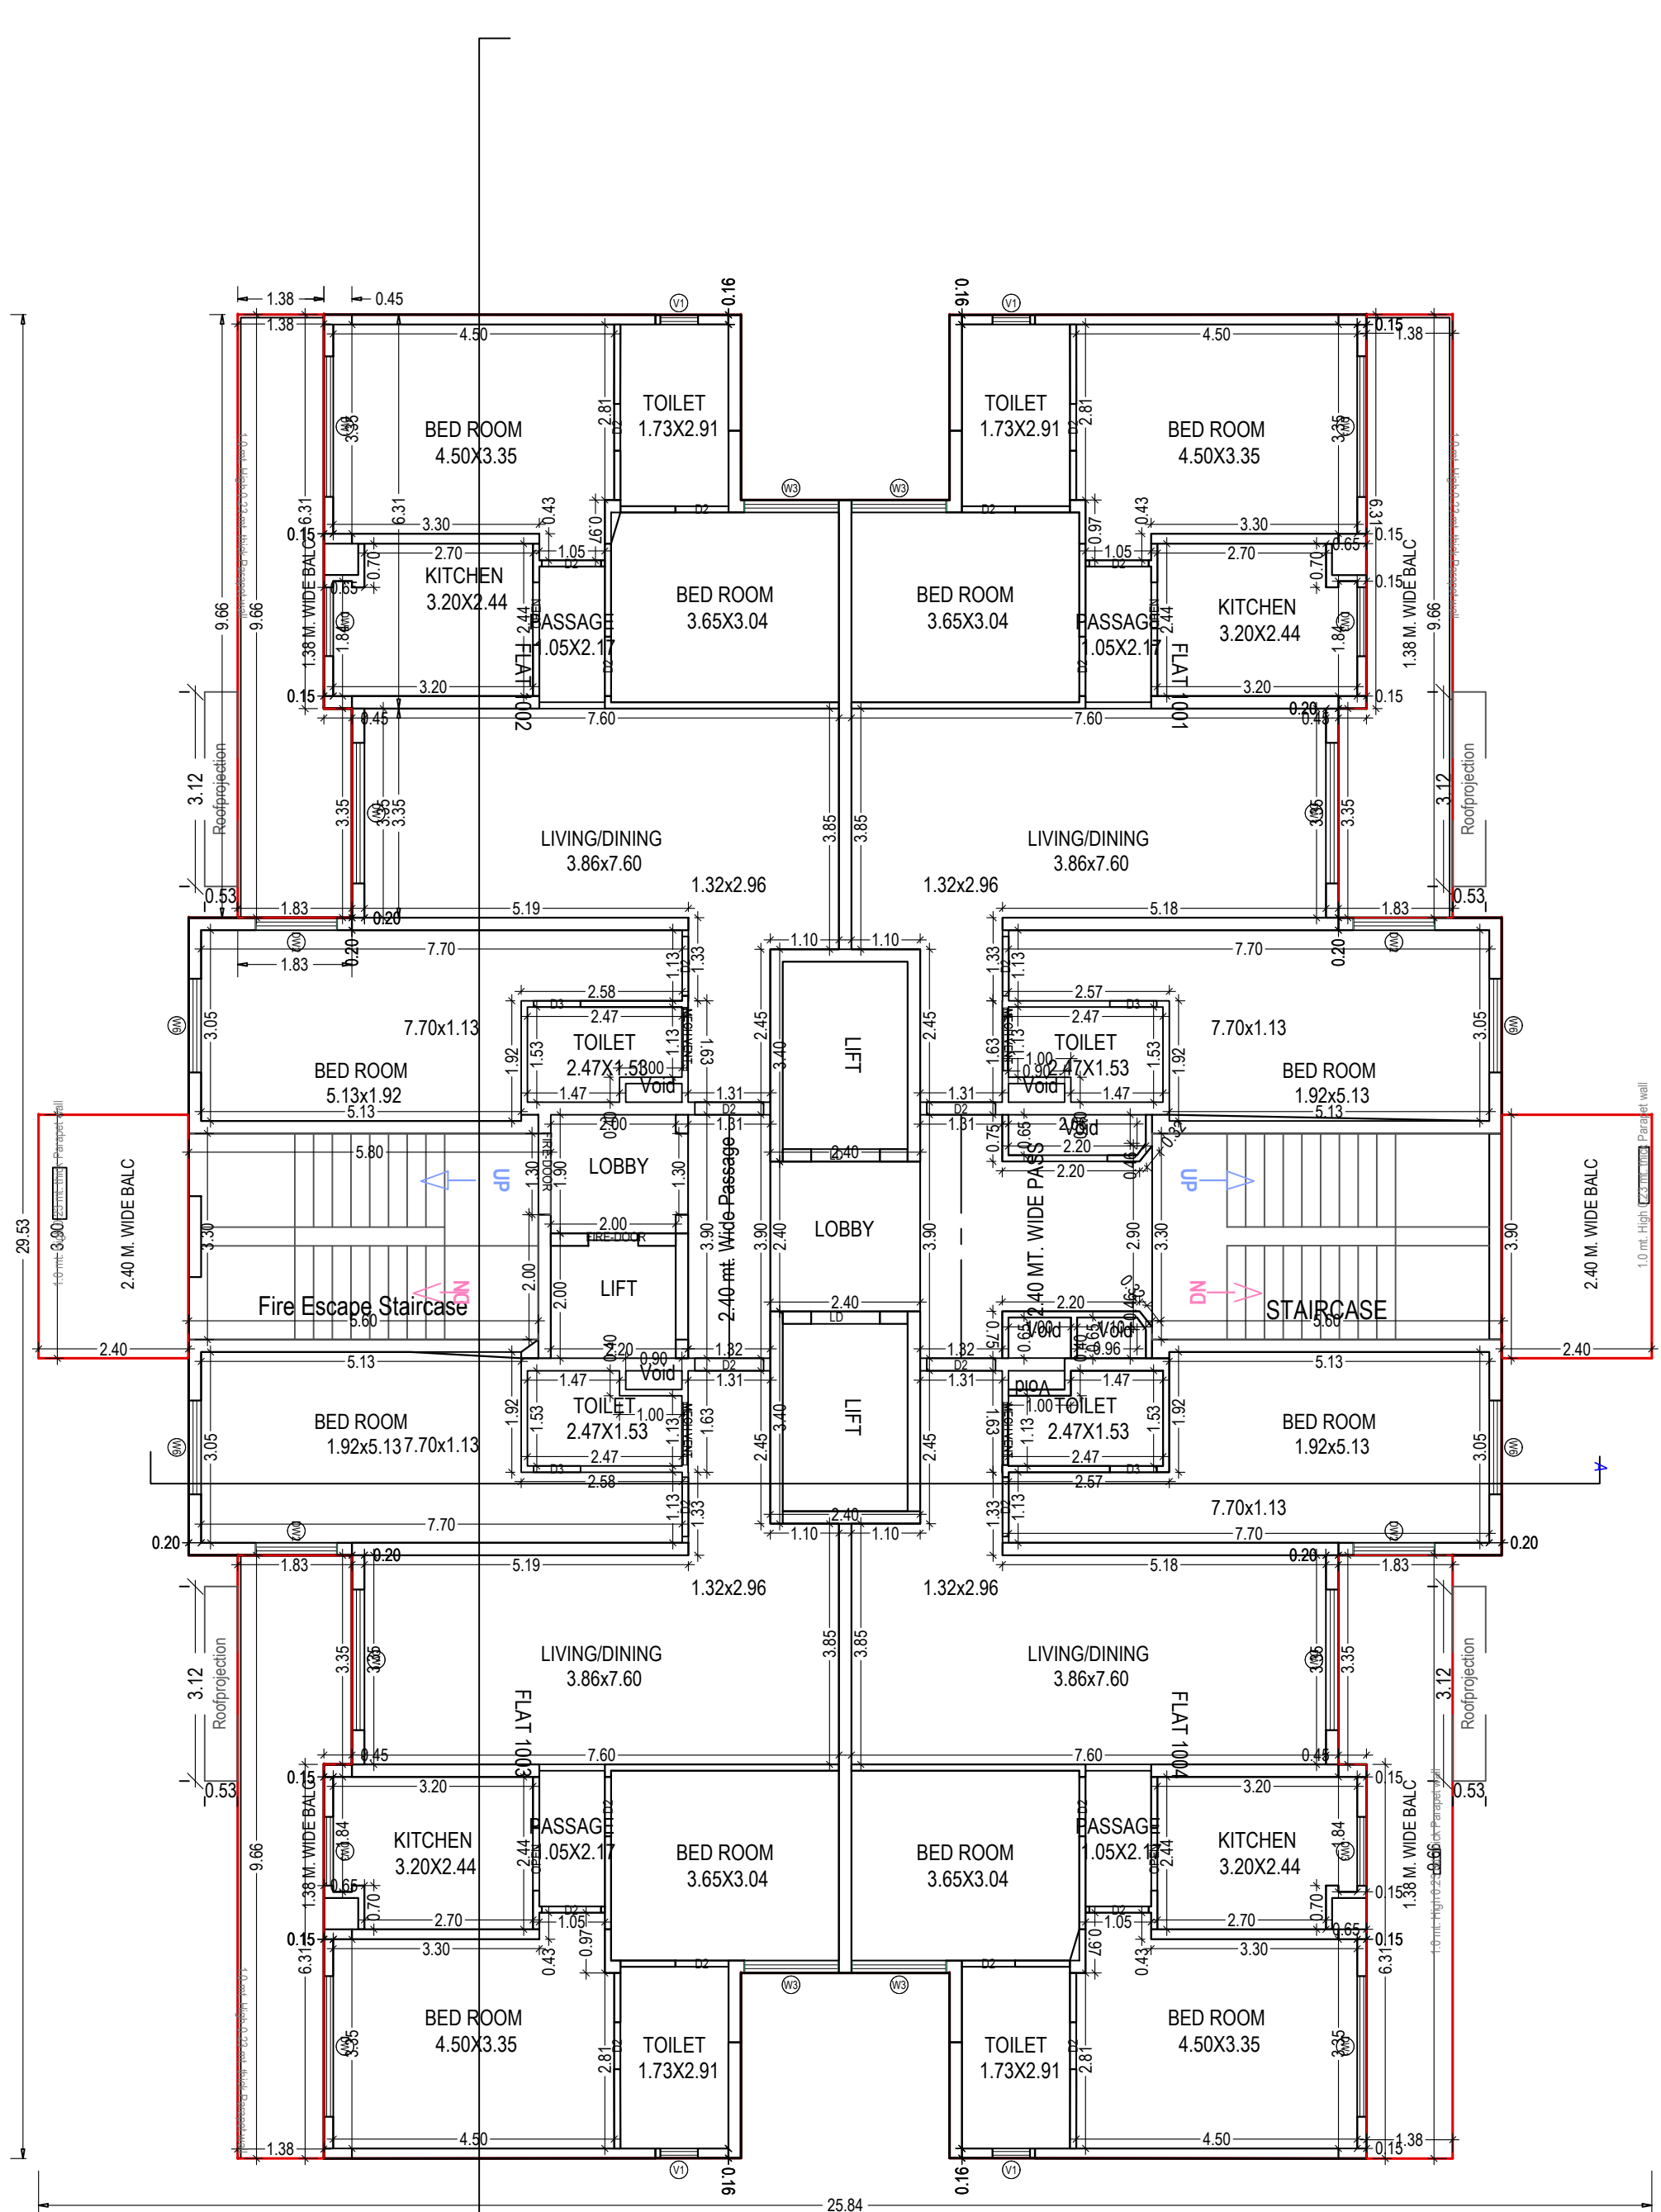

TENTH FLOOR PLAN
(Proposed)
(SCALE 1:100)

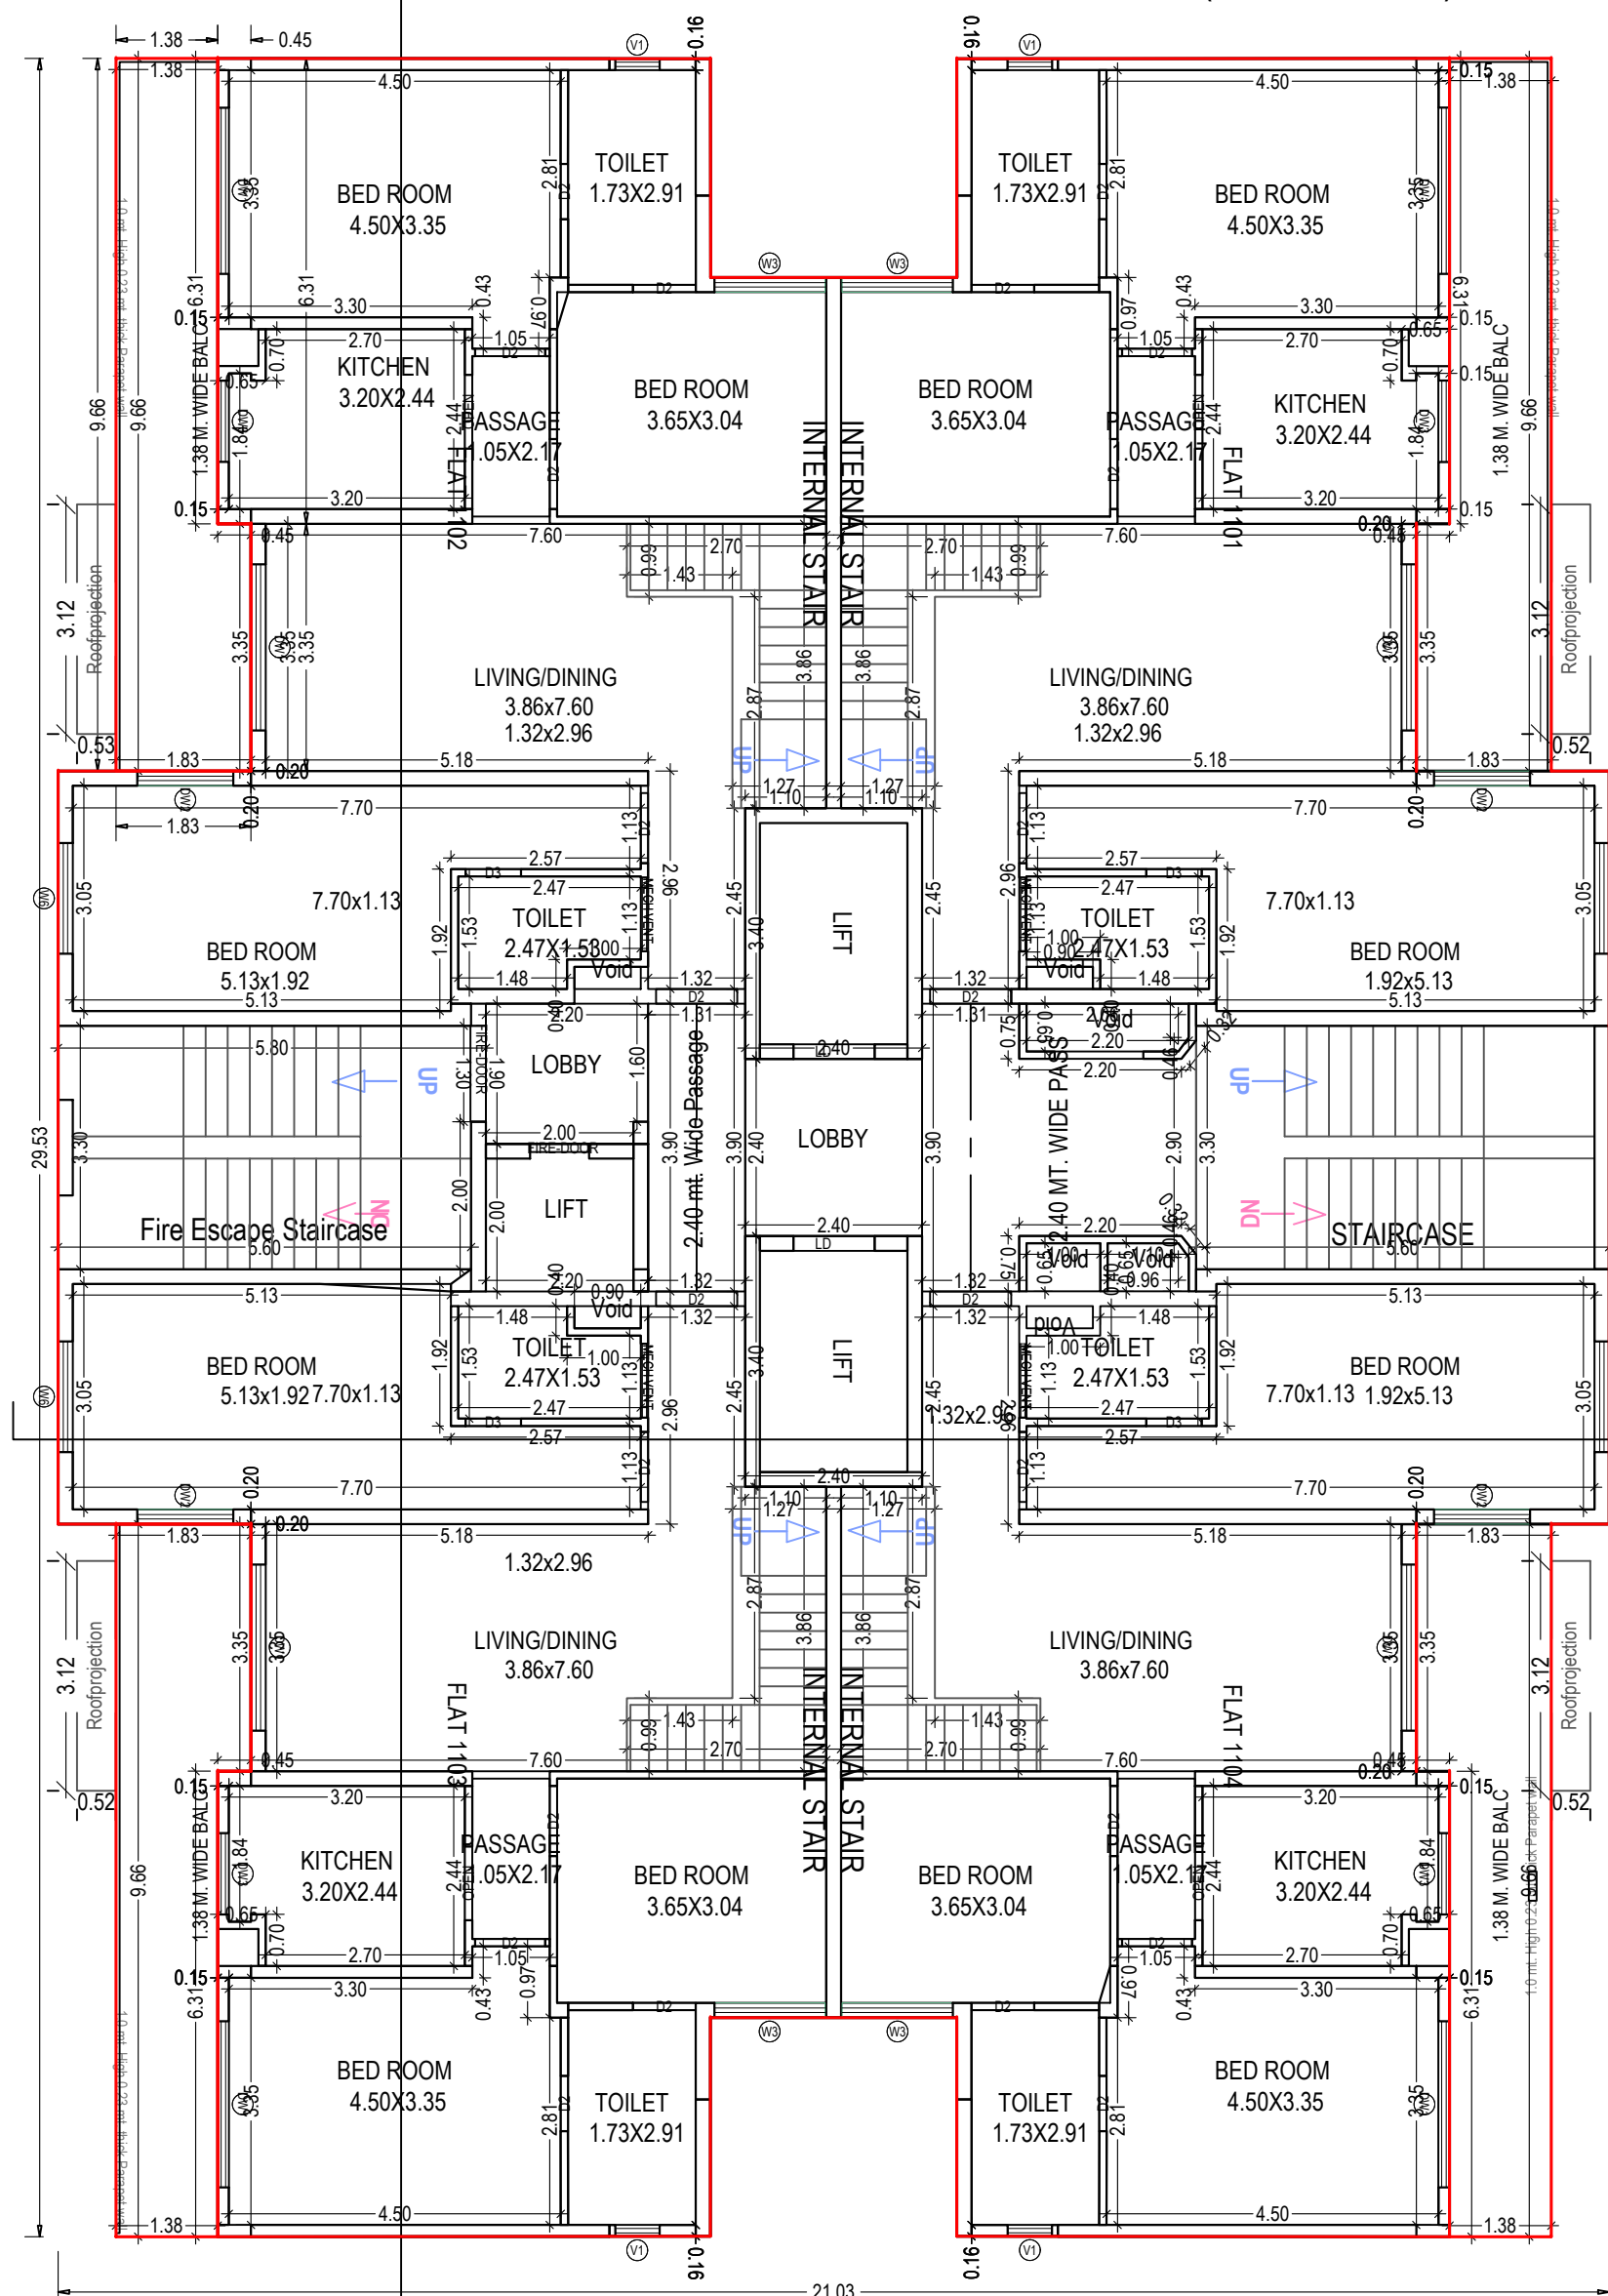

ELEVENTH FLOOR PLAN
(Proposed)
(SCALE 1:100)

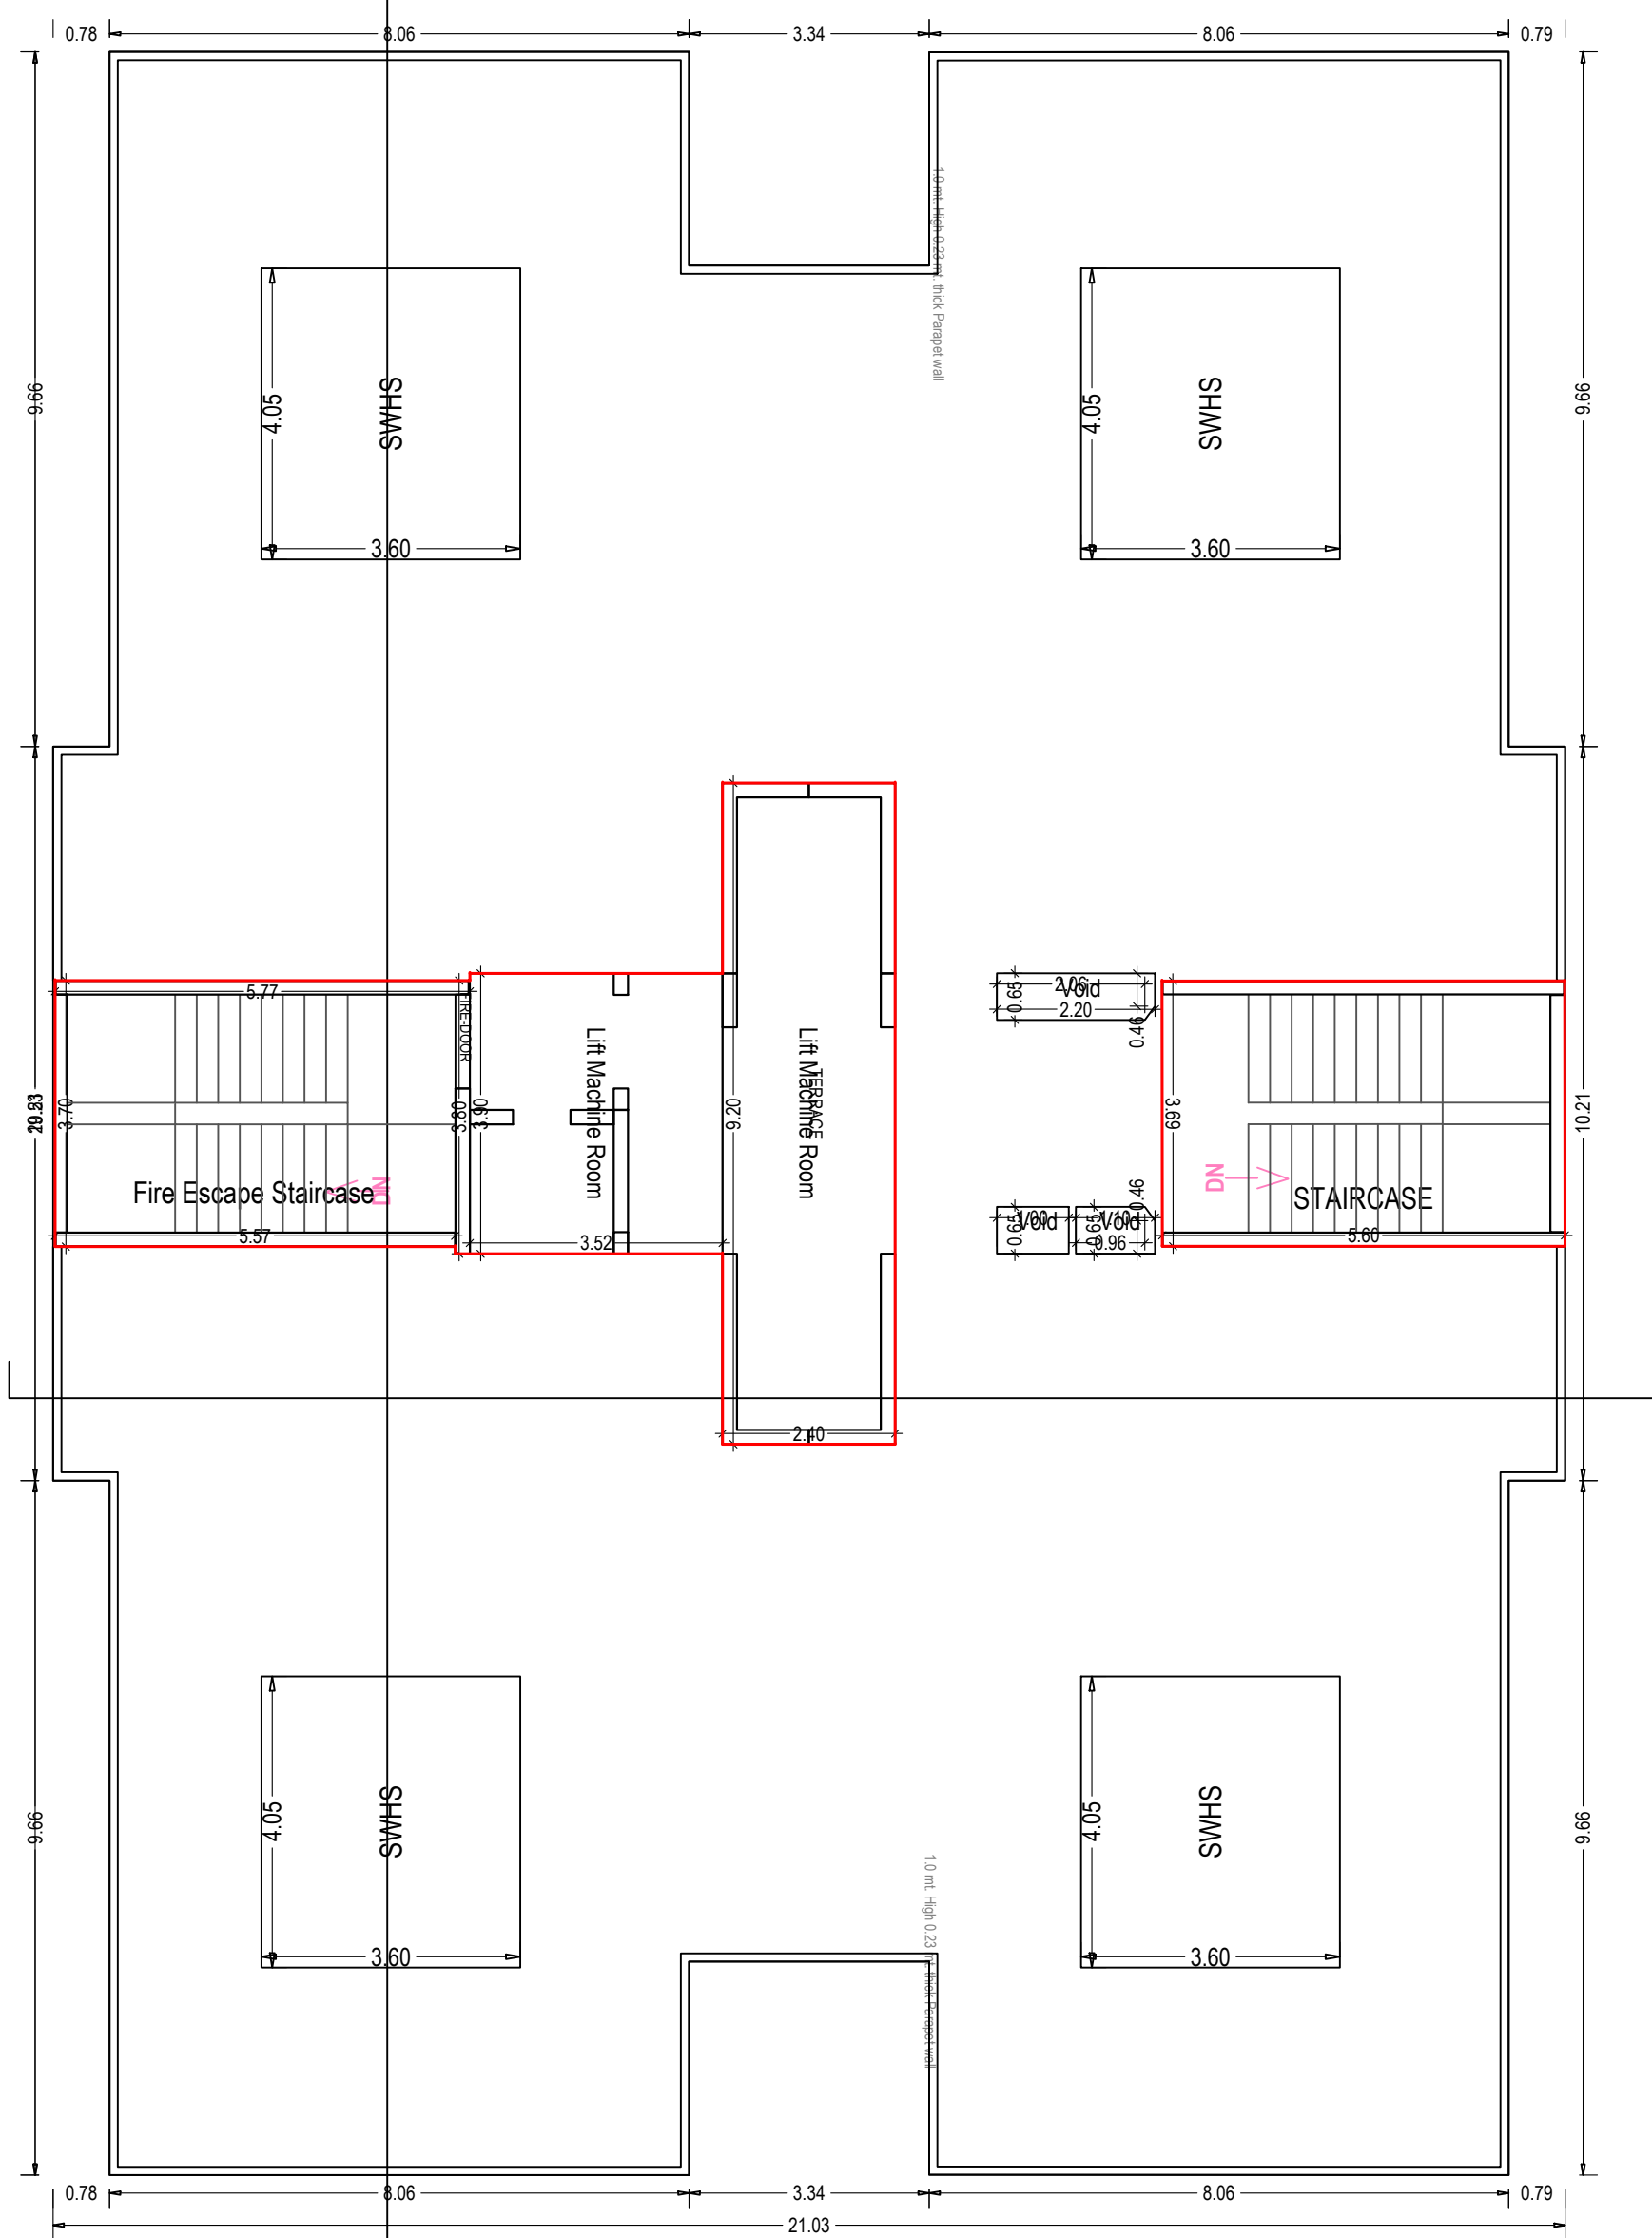

TERRACE FLOOR PLAN
(SCALE 1:100)

Note: - 1) This drawing is prepared as per the current prevailing Building Bye Laws.
2) If Map sanctioned is used for purpose anything other than stated in application will lead to rejection of Map.

ISO_A0_841.00_x_1189.00_MM)


OWNER'S NAME AND SIGNATURE Group Housing 2 Udyan II, shalesh@eldecohousing.co.in, 7985891542	
ARCHENG'S NAME AND SIGN SANJAY KUMAR GUPTA CA/8912382	NGINEER
	Lucknow Development Authority
	
Building Plan Application Number LDA/BP/23-24/3625	
Sanctioned On 07 Jan 2025	
Valid Till 23 Jan 2032	
Approved By Vice Chairman (Vice Chairman)	
Examined By IMTIAZ AHMAD (Junior engineer)	
Satish Kumar Yadav (Junior engineer)	
Alka Singh (Assistant Engineer)	
Anul Sharma (Assistant Engineer)	
Ajeet Kumar (Executive engineer/Town Planner)	
kaushvendra kumar Gautam (Chief Town Planner)	

Total Plot Area: - 9363.49


Total FAR Area: - 19572.48

Total Coverage Area: - 1956.50


Total BUA Area: - 29427.45

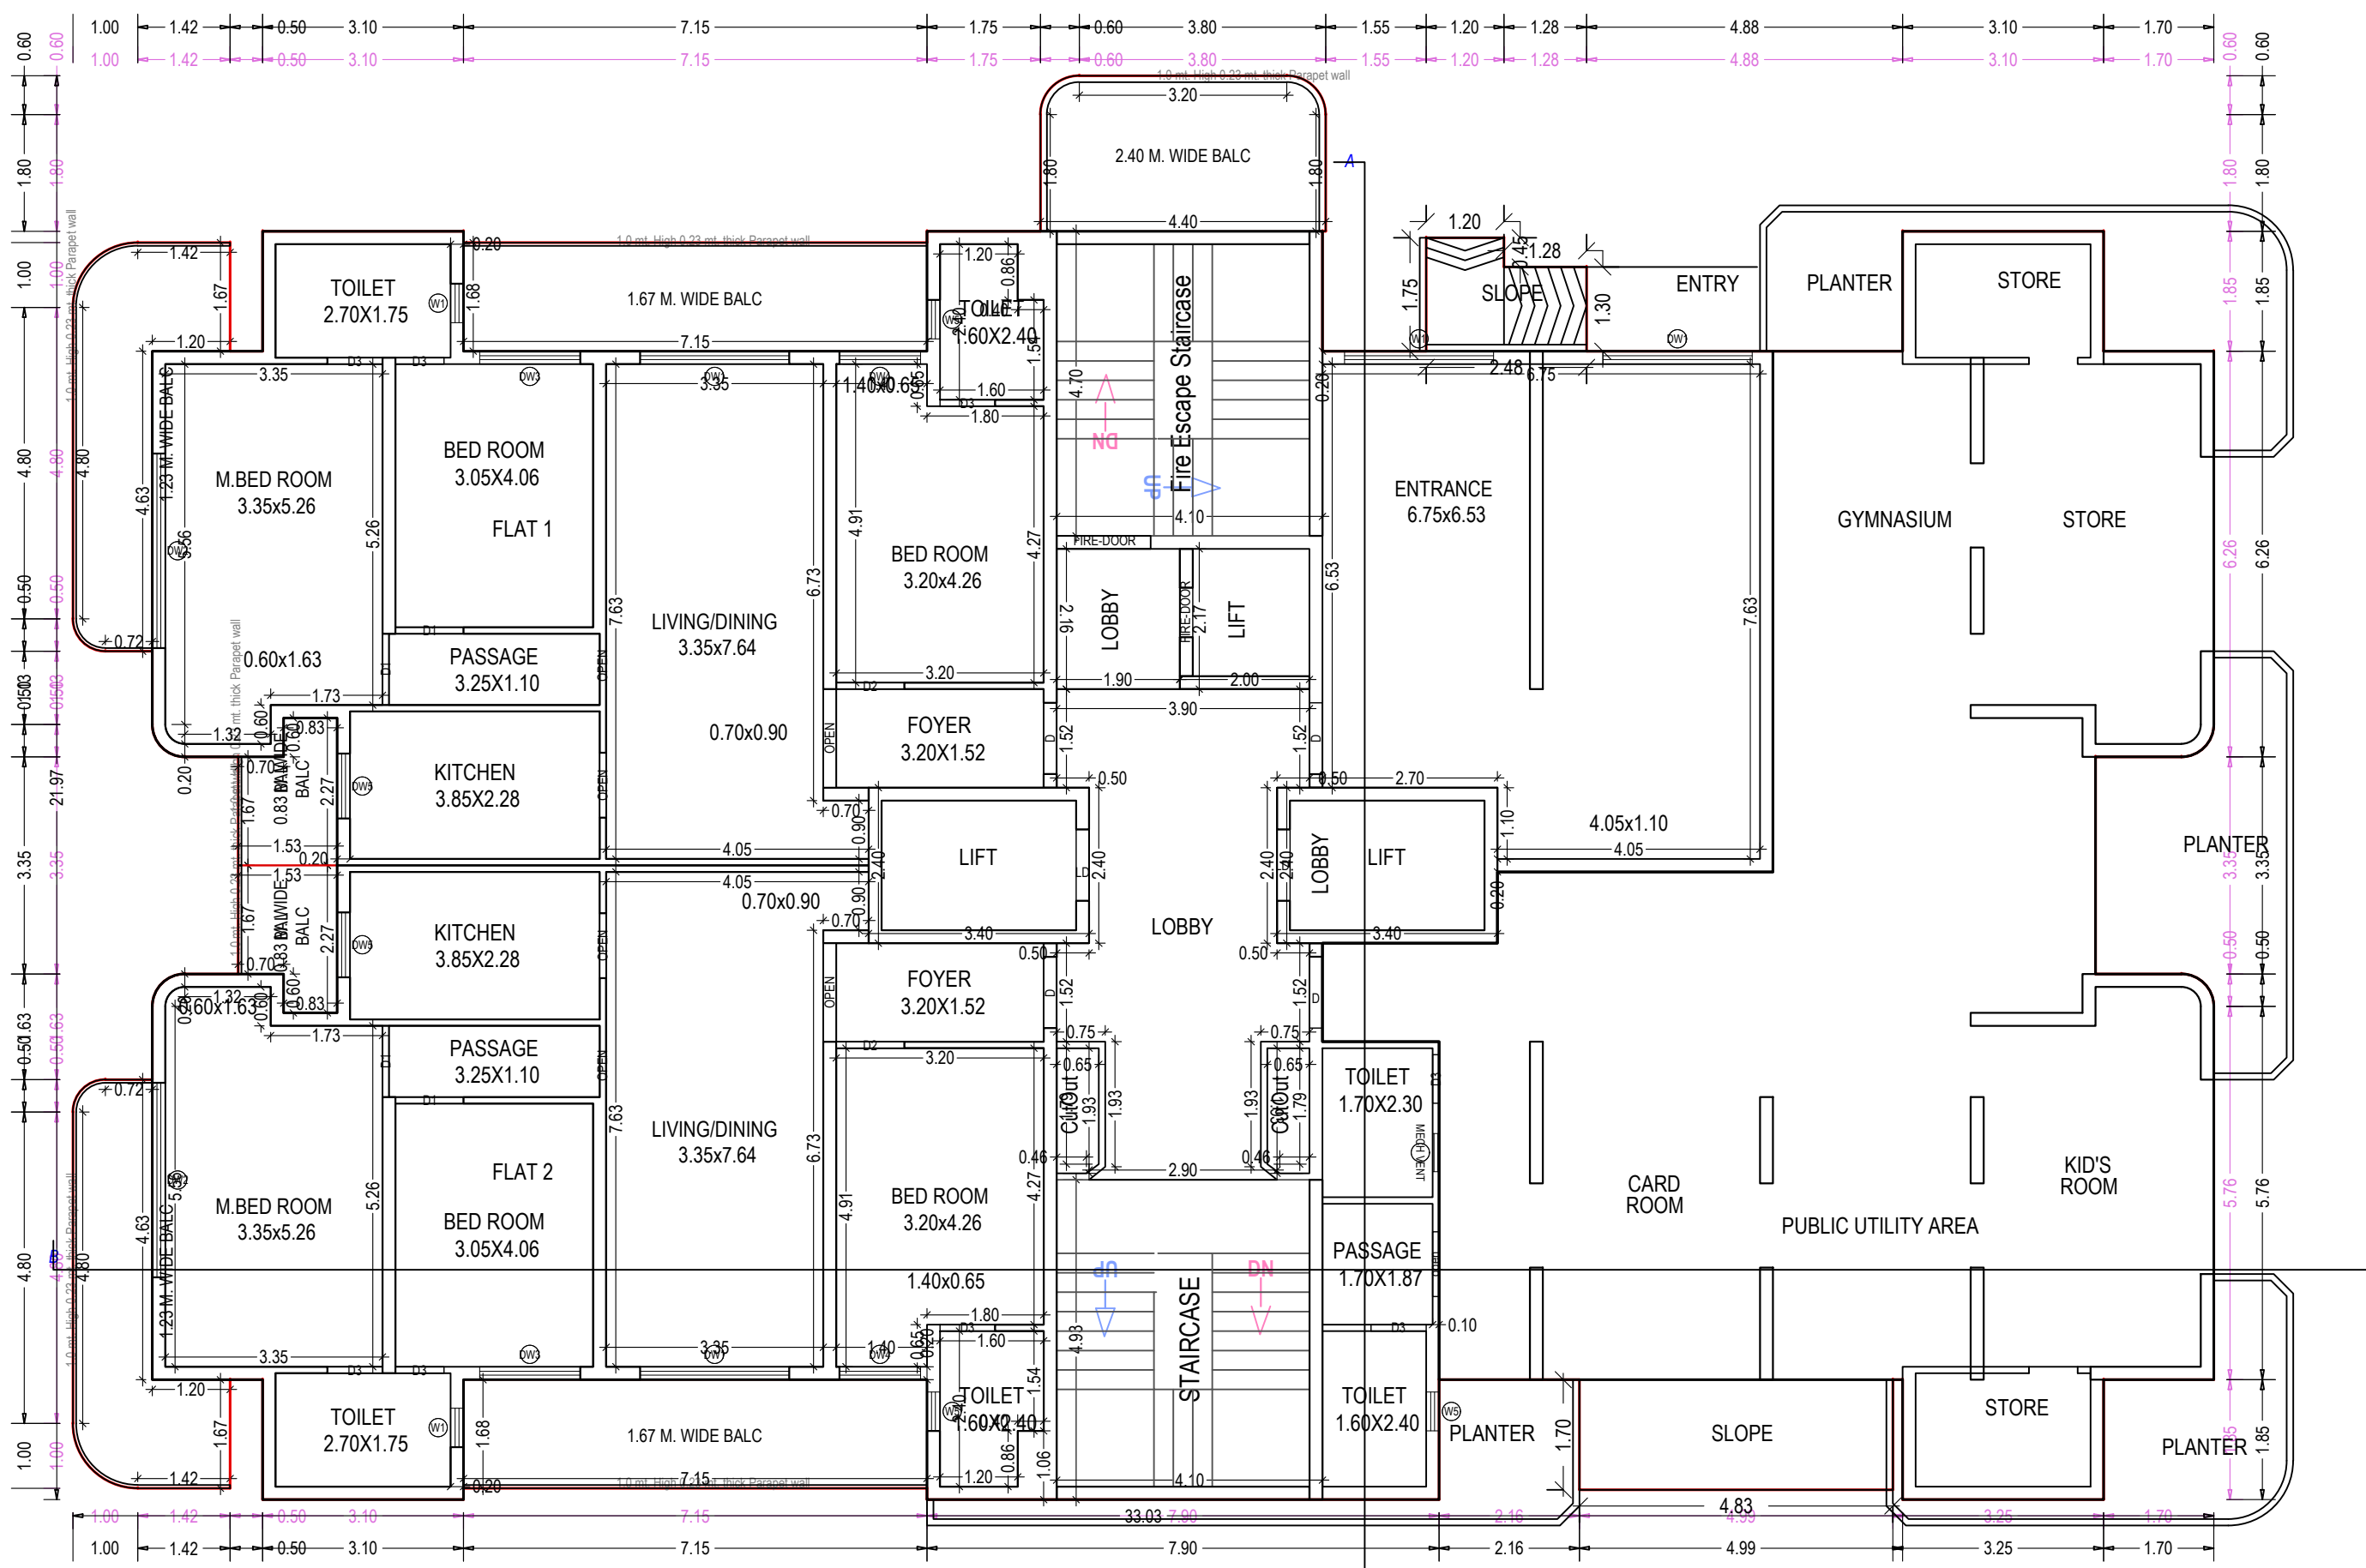


STILT FLOOR PLAN
(Proposed)
(SCALE 1:100)

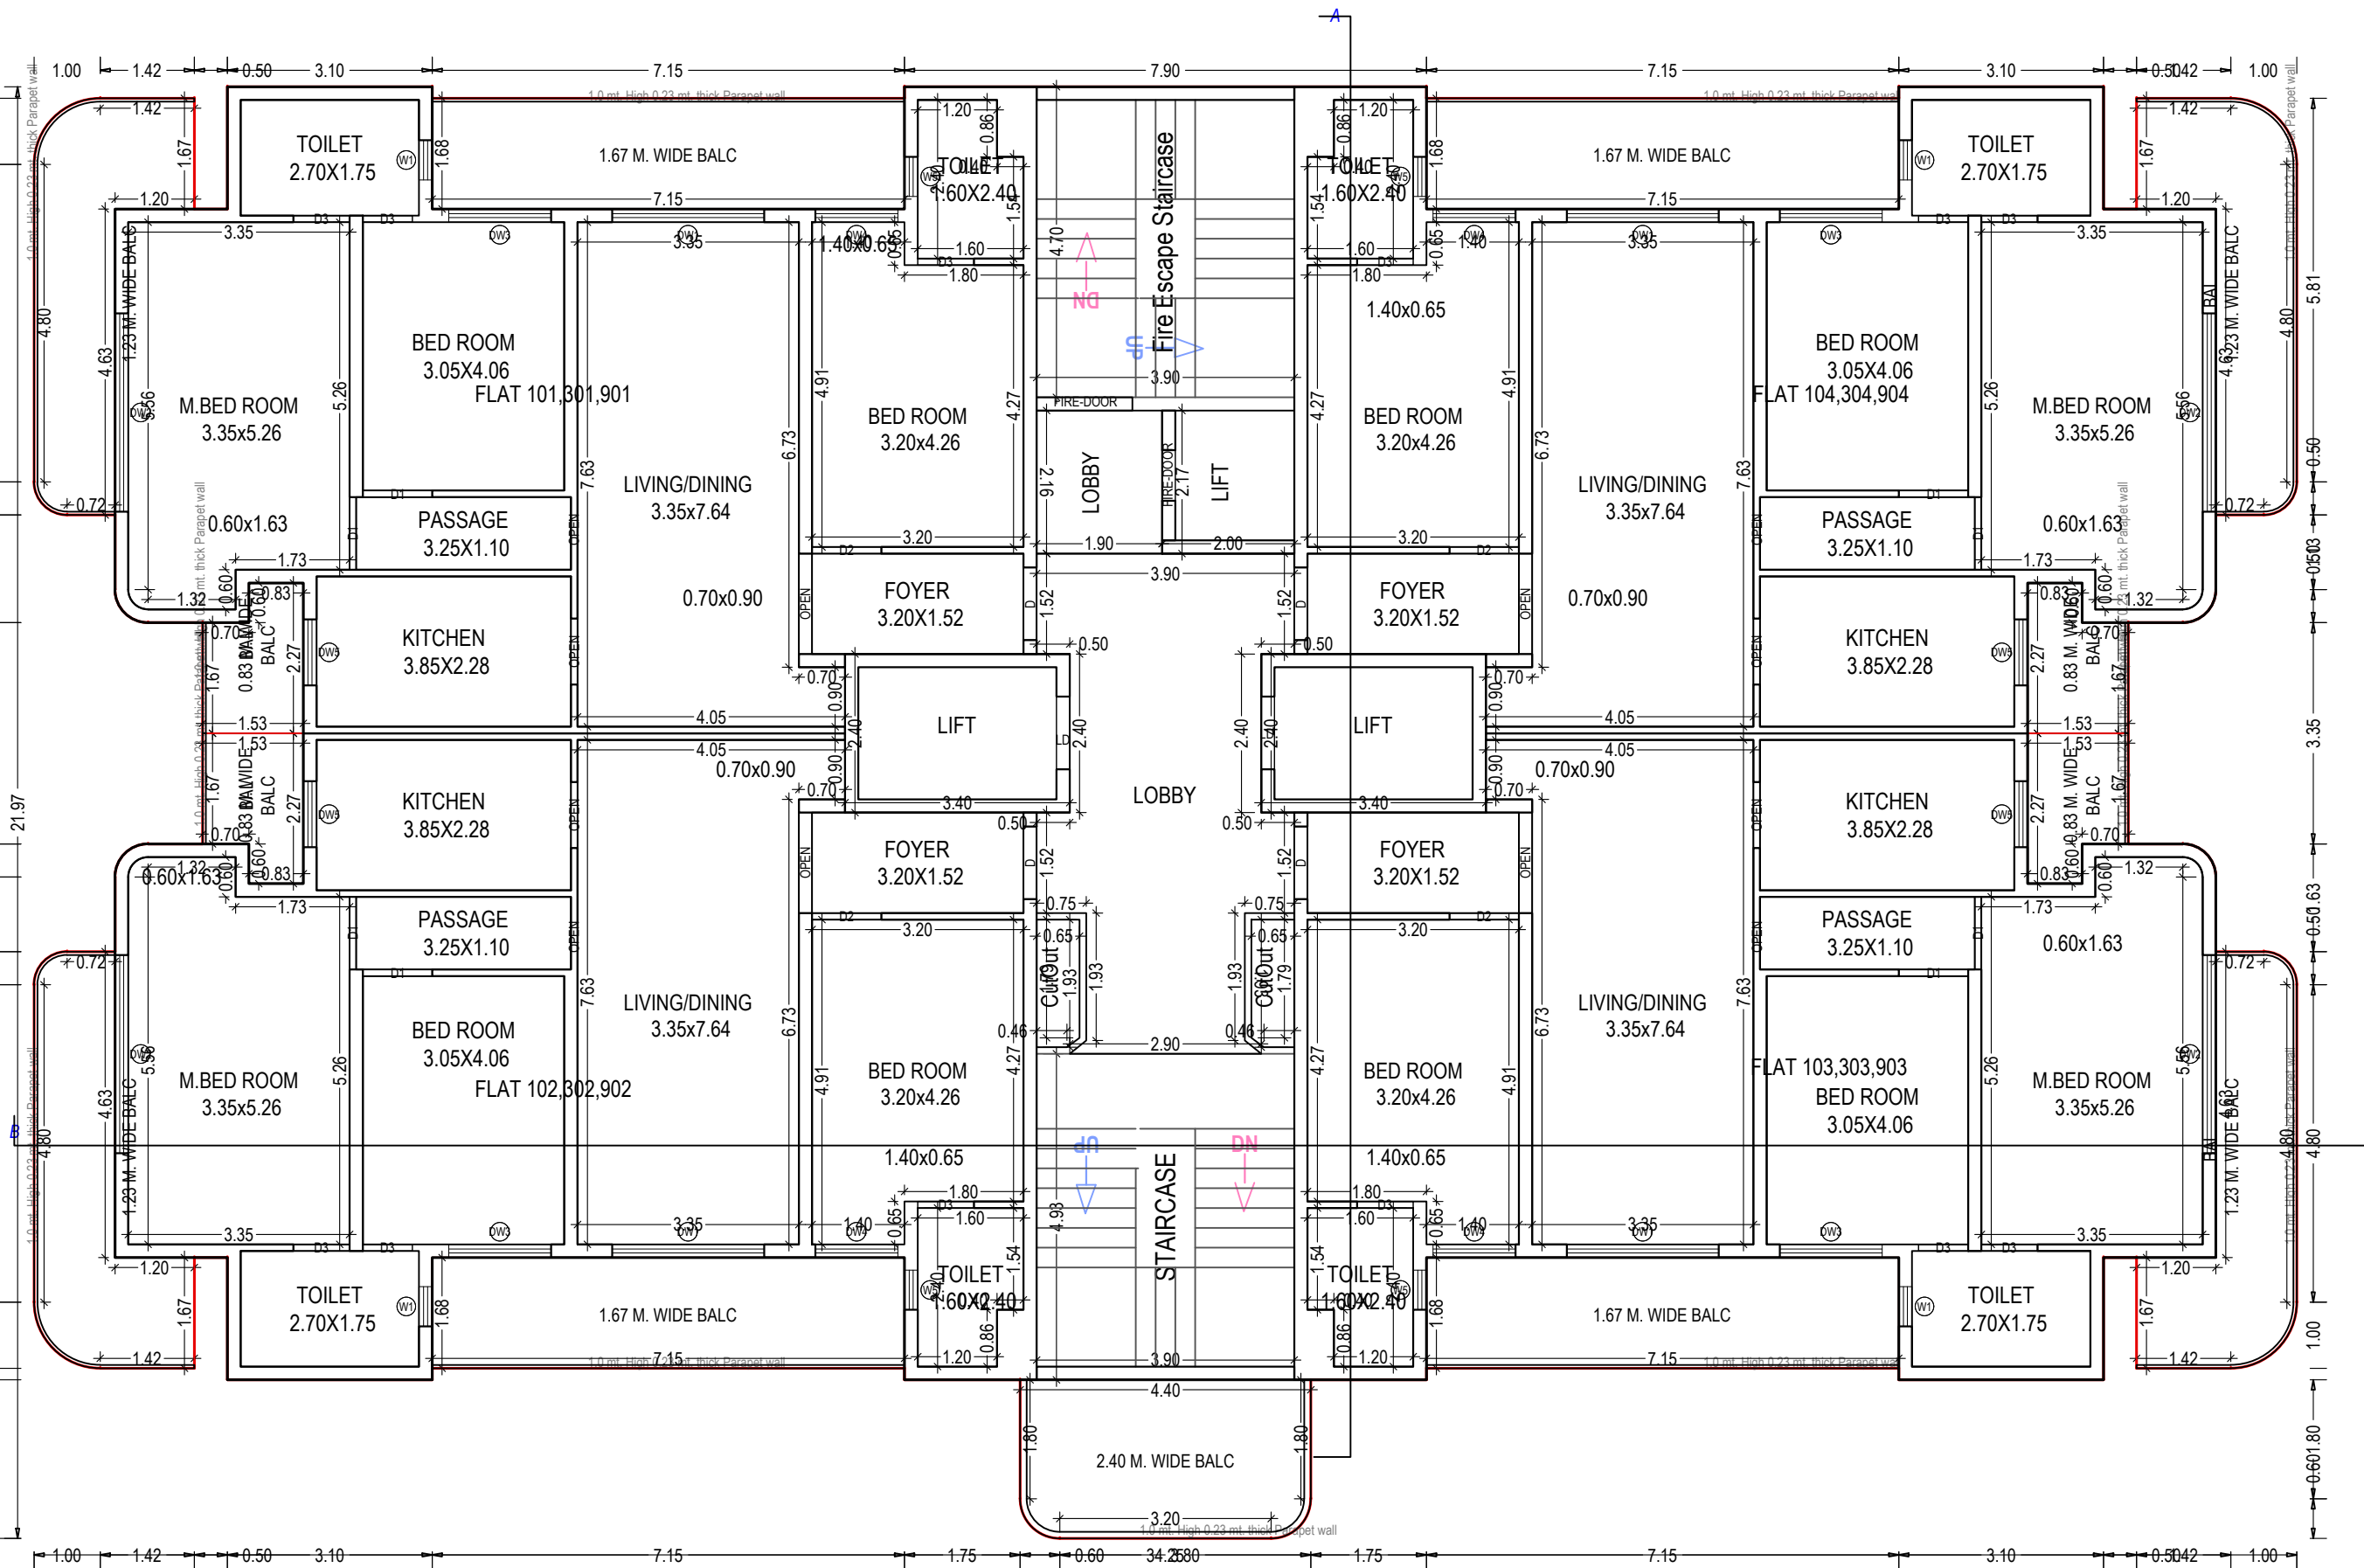


TYPICAL - 1, 3, 9 FLOOR PLAN
(Proposed)
(SCALE 1:100)

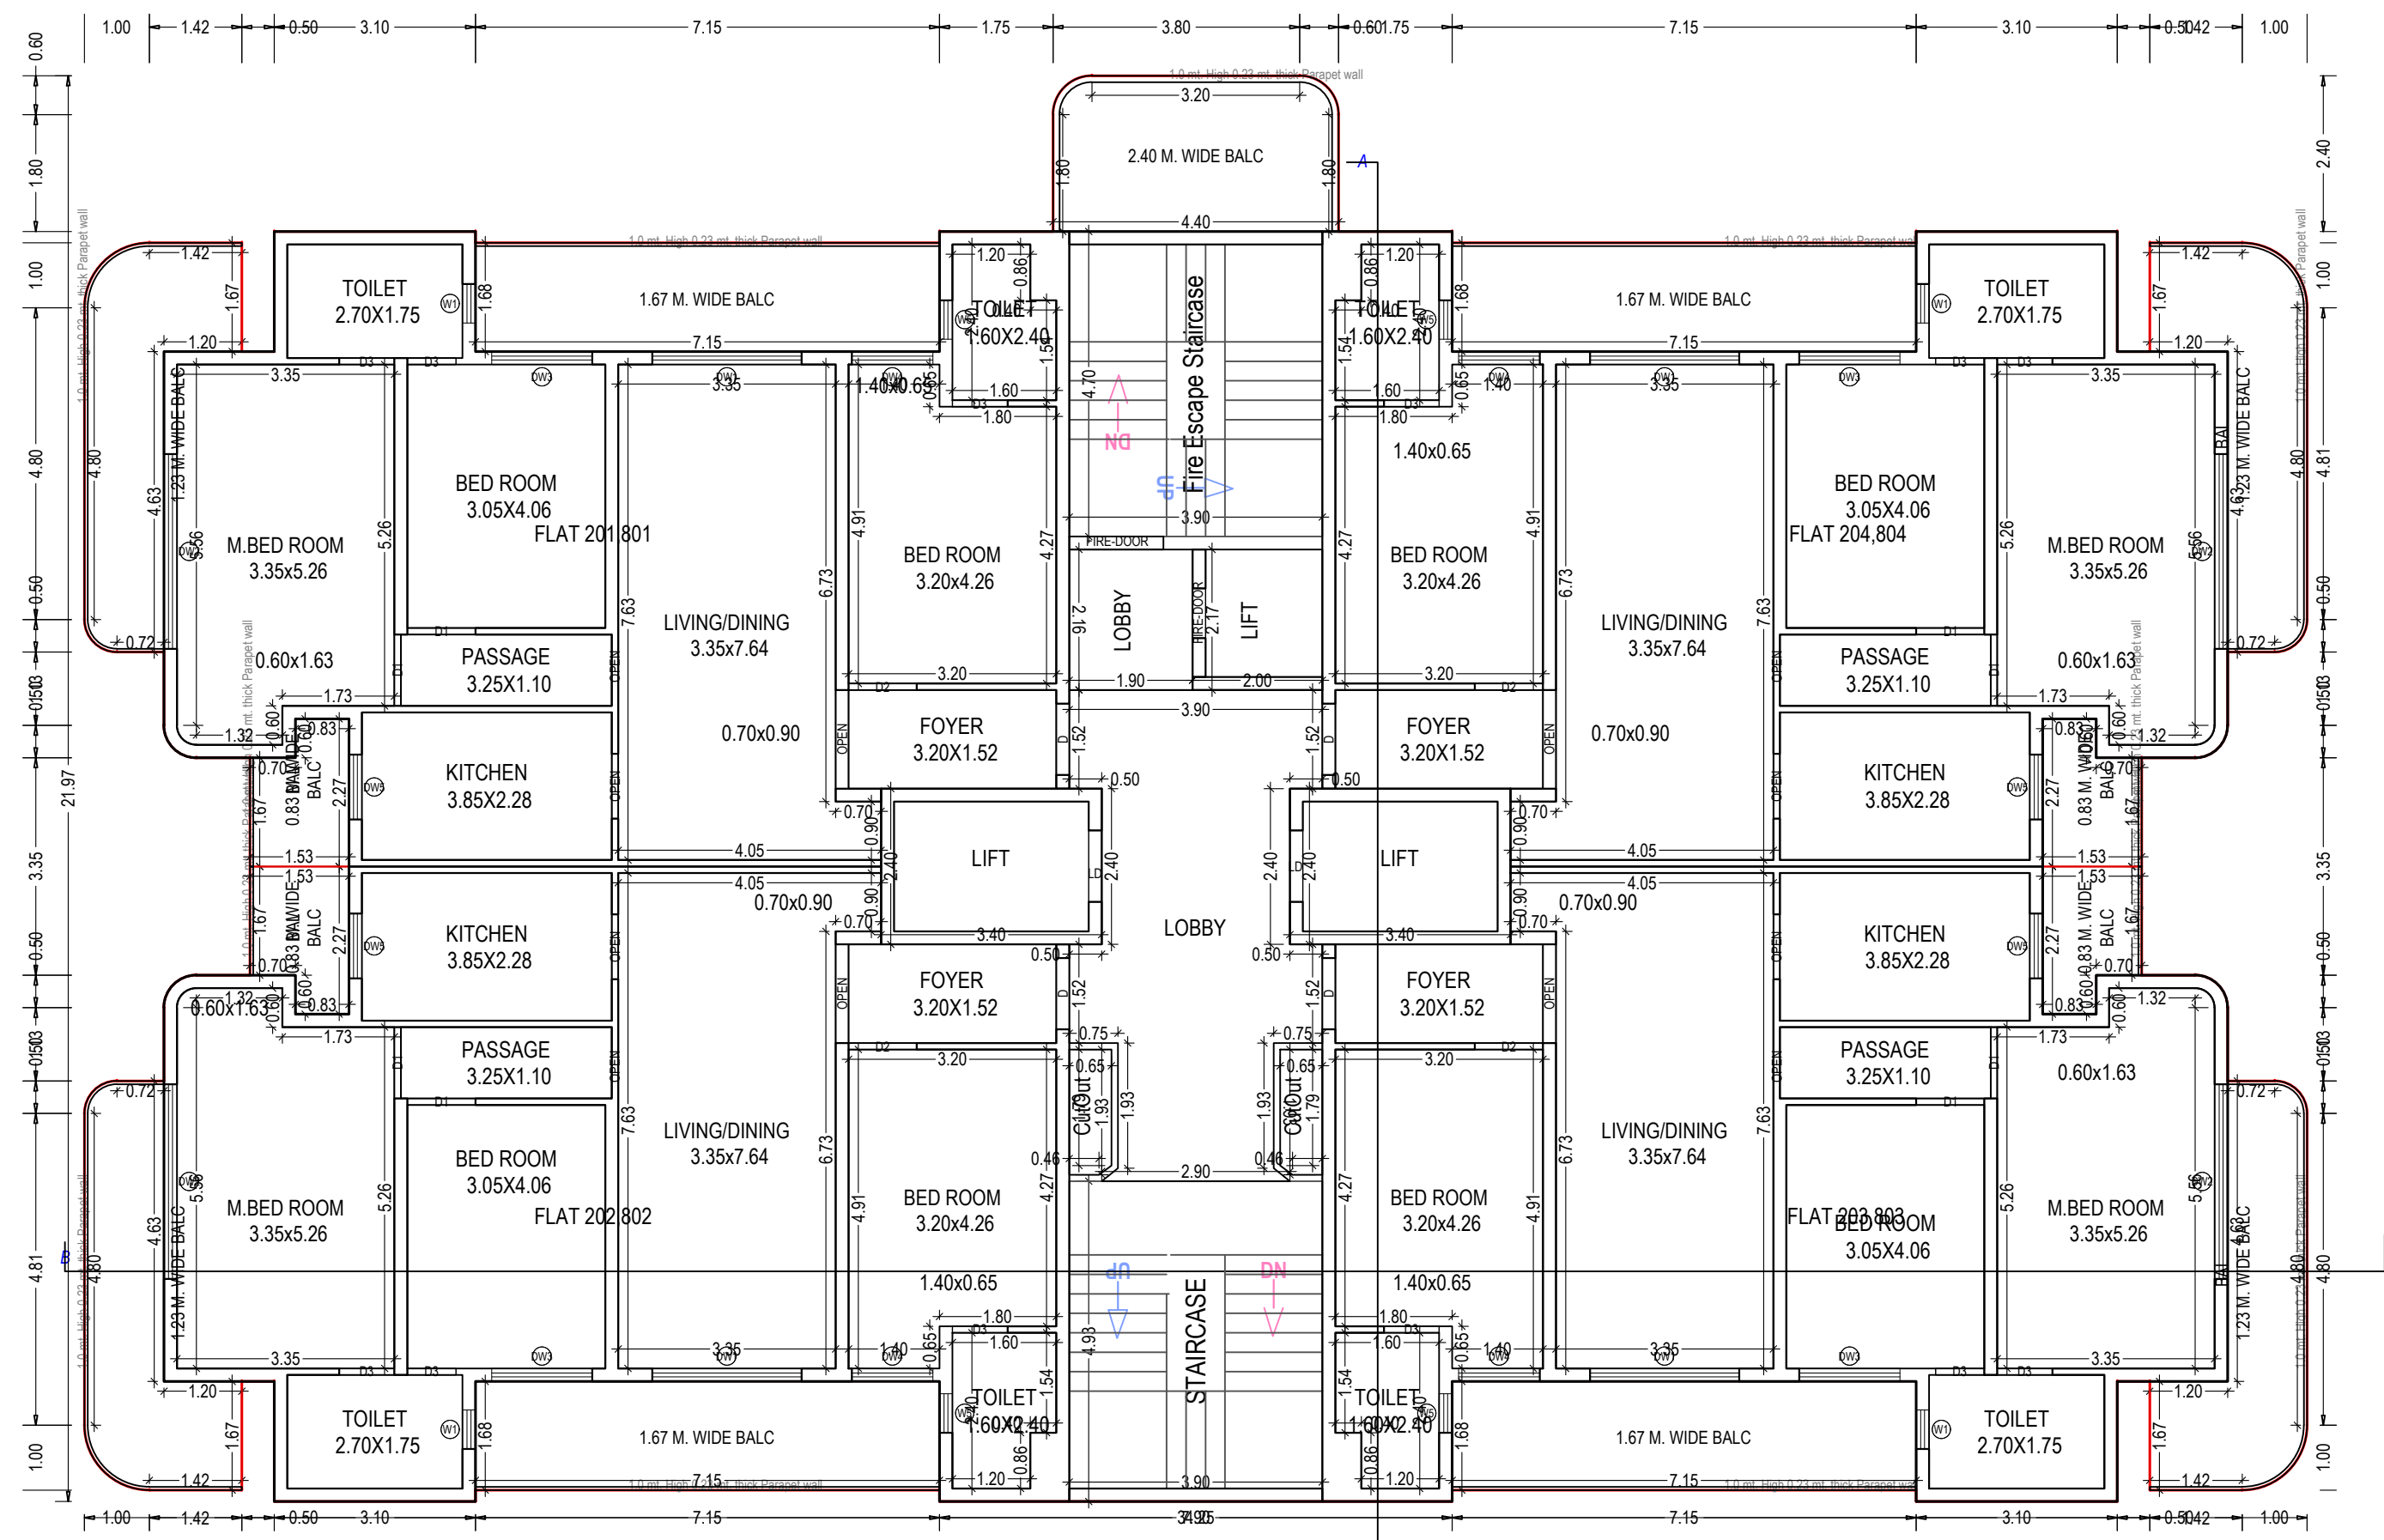

TYPICAL - 2, 8 FLOOR PLAN
(Proposed)
(SCALE 1:100)

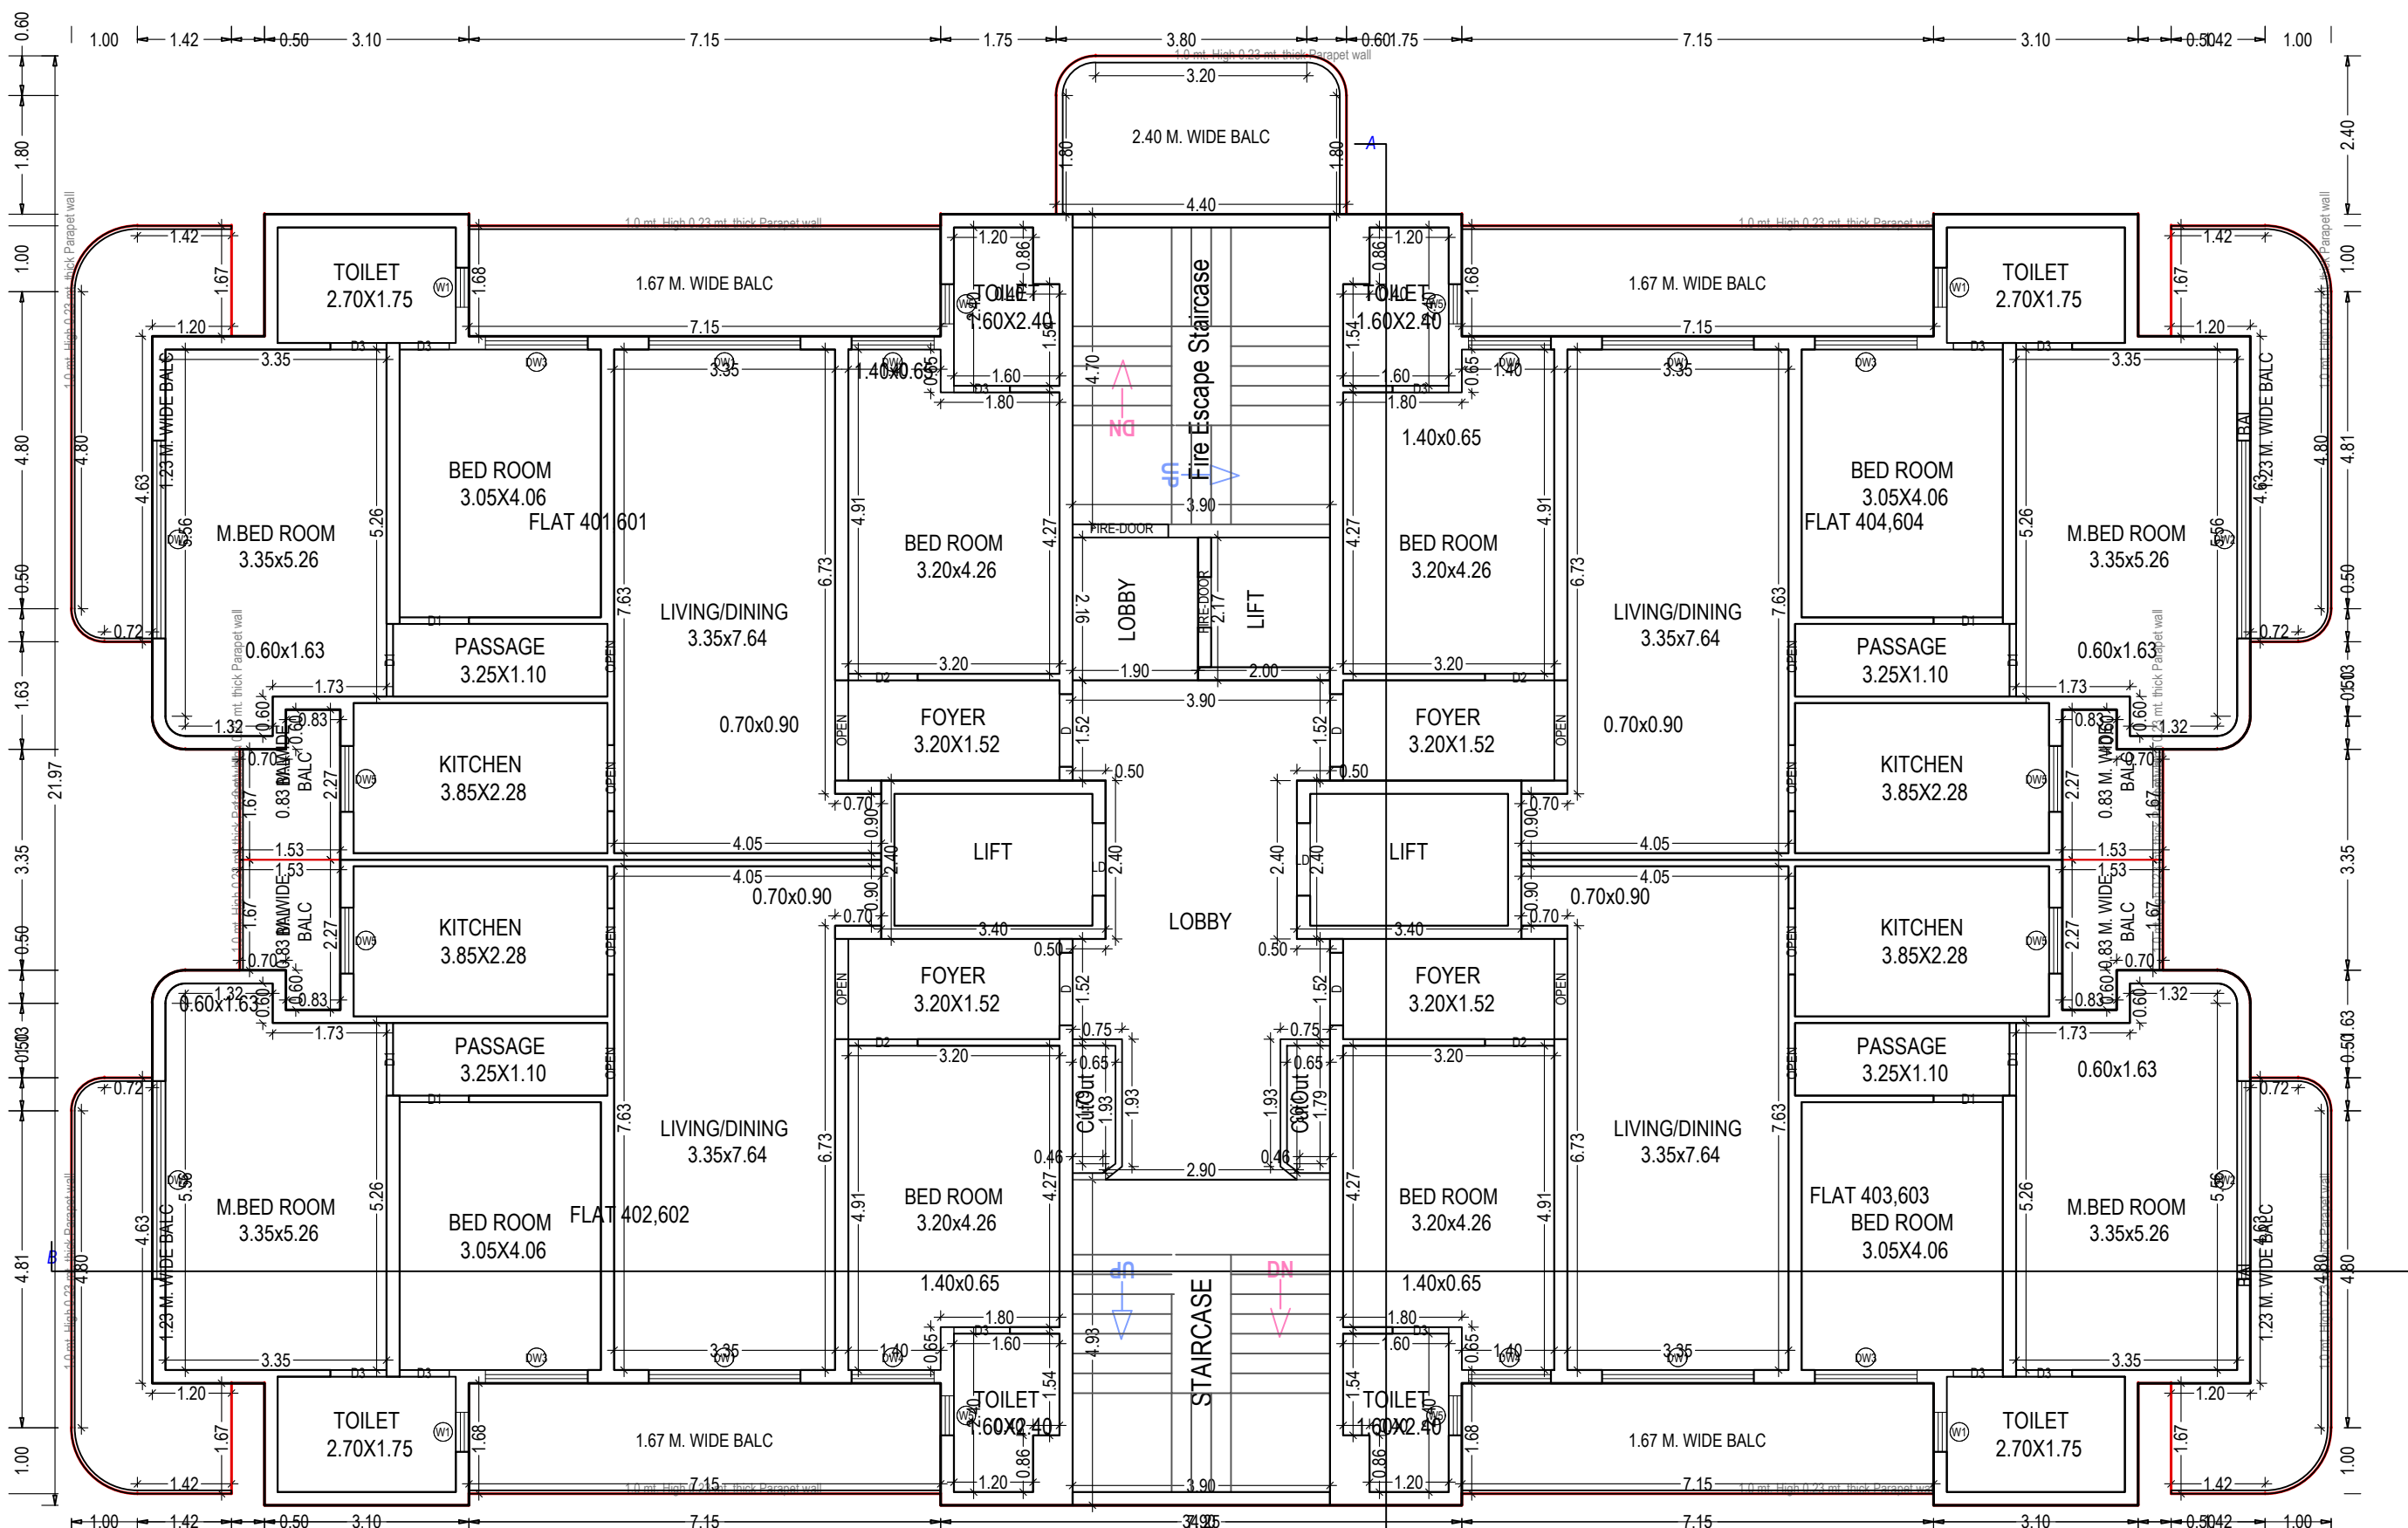

TYPICAL - 4, 6 FLOOR PLAN
(Proposed)
(SCALE 1:100)

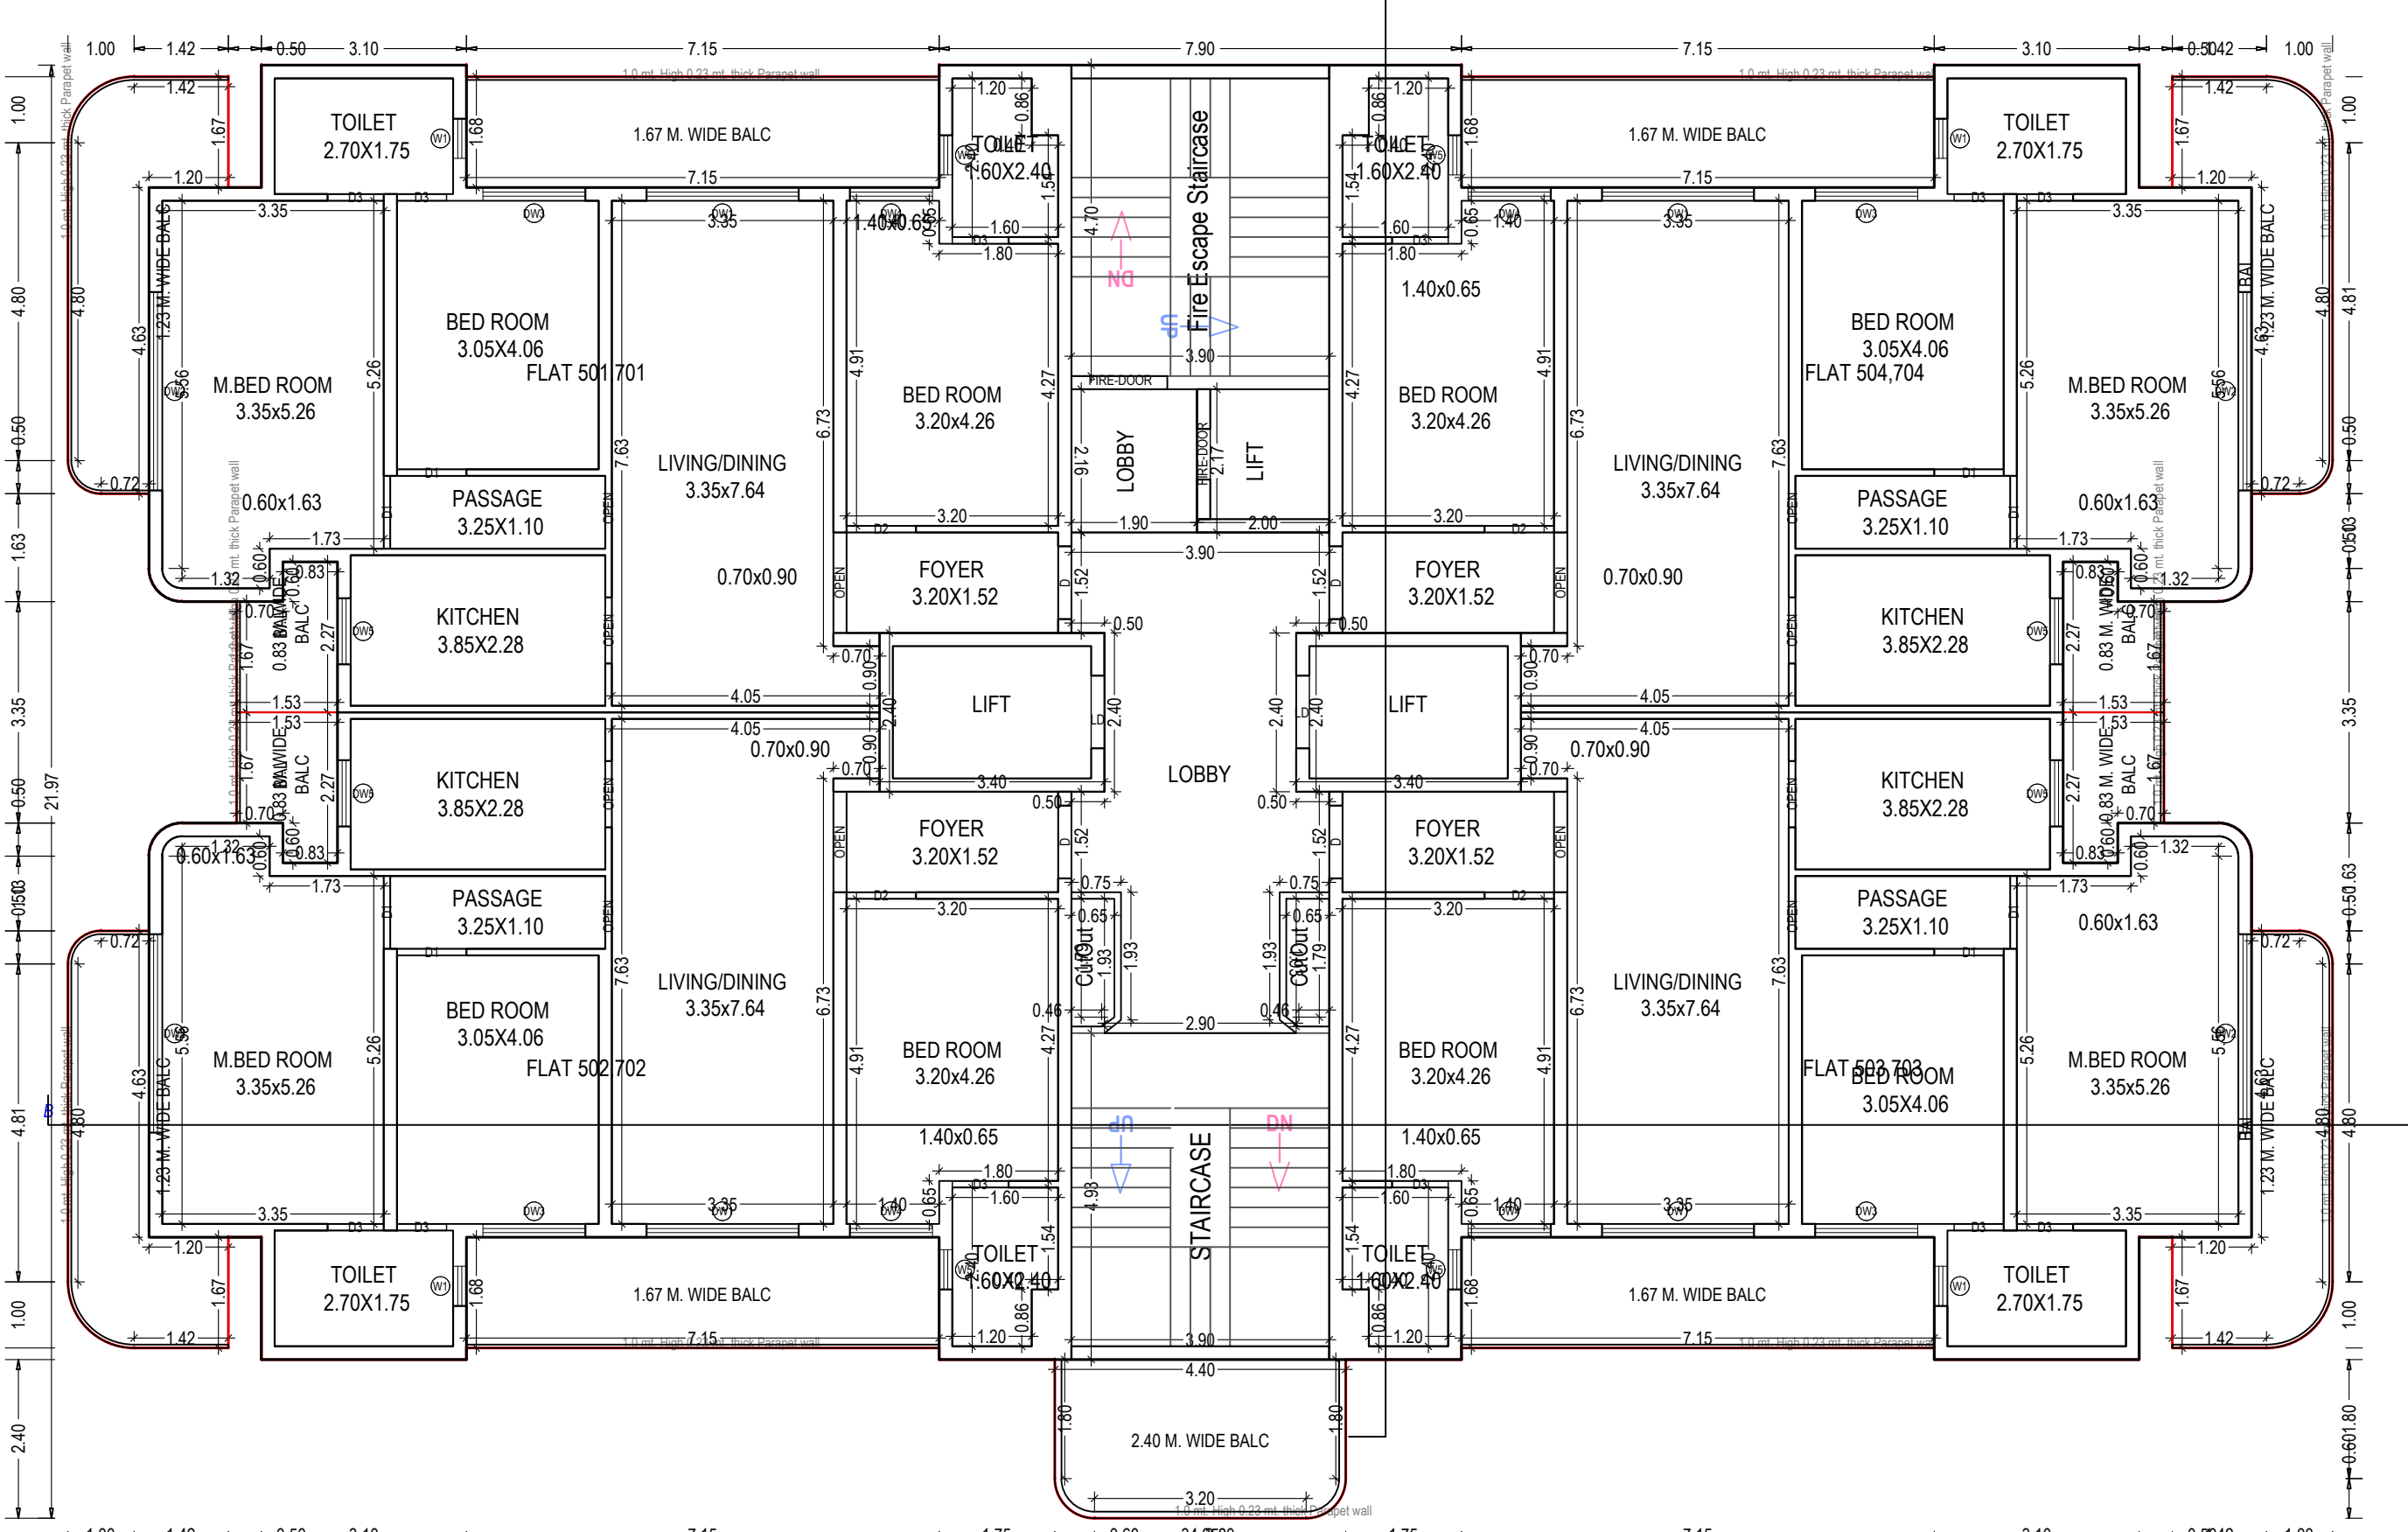


TYPICAL - 5, 7 FLOOR PLAN
(Proposed)
(SCALE 1:100)

Note: - 1) This drawing is prepared as per the current prevailing Building Bye Laws.
2) If Map sanctioned is used for purpose anything other than stated in application will lead to rejection of Map.


ISO_A0_841.00_x_1189.00_MM)

Total Plot Area: -	9363.49	Total FAR Area: -	19572.48
Total Coverage Area: -	1956.50	Total BUA Area: -	29427.45


OWNER'S NAME AND SIGNATURE Group Housing 2 Udyan II, shalesh@eldechousing.co.in, 7985891542	
ARCHITECT'S NAME AND SIGNATURE SANJAY KUMAR GUPTA CA/8912382	ENGINEER Ajeet Kumar (Executive engineer/Town Planner)
Lucknow Development Authority 	
Building Plan Application Number LDA/BP/23-24/3625 Sanctioned On 07 Jan 2025 Valid Till 23 Jan 2032 Approved By Vice Chairman (Vice Chairman) Examined By IMTIAZ AHMAD (Junior engineer) Satish Kumar Yadav (Junior engineer) Alka Singh (Assistant Engineer) Anul Sharma (Assistant Engineer)	

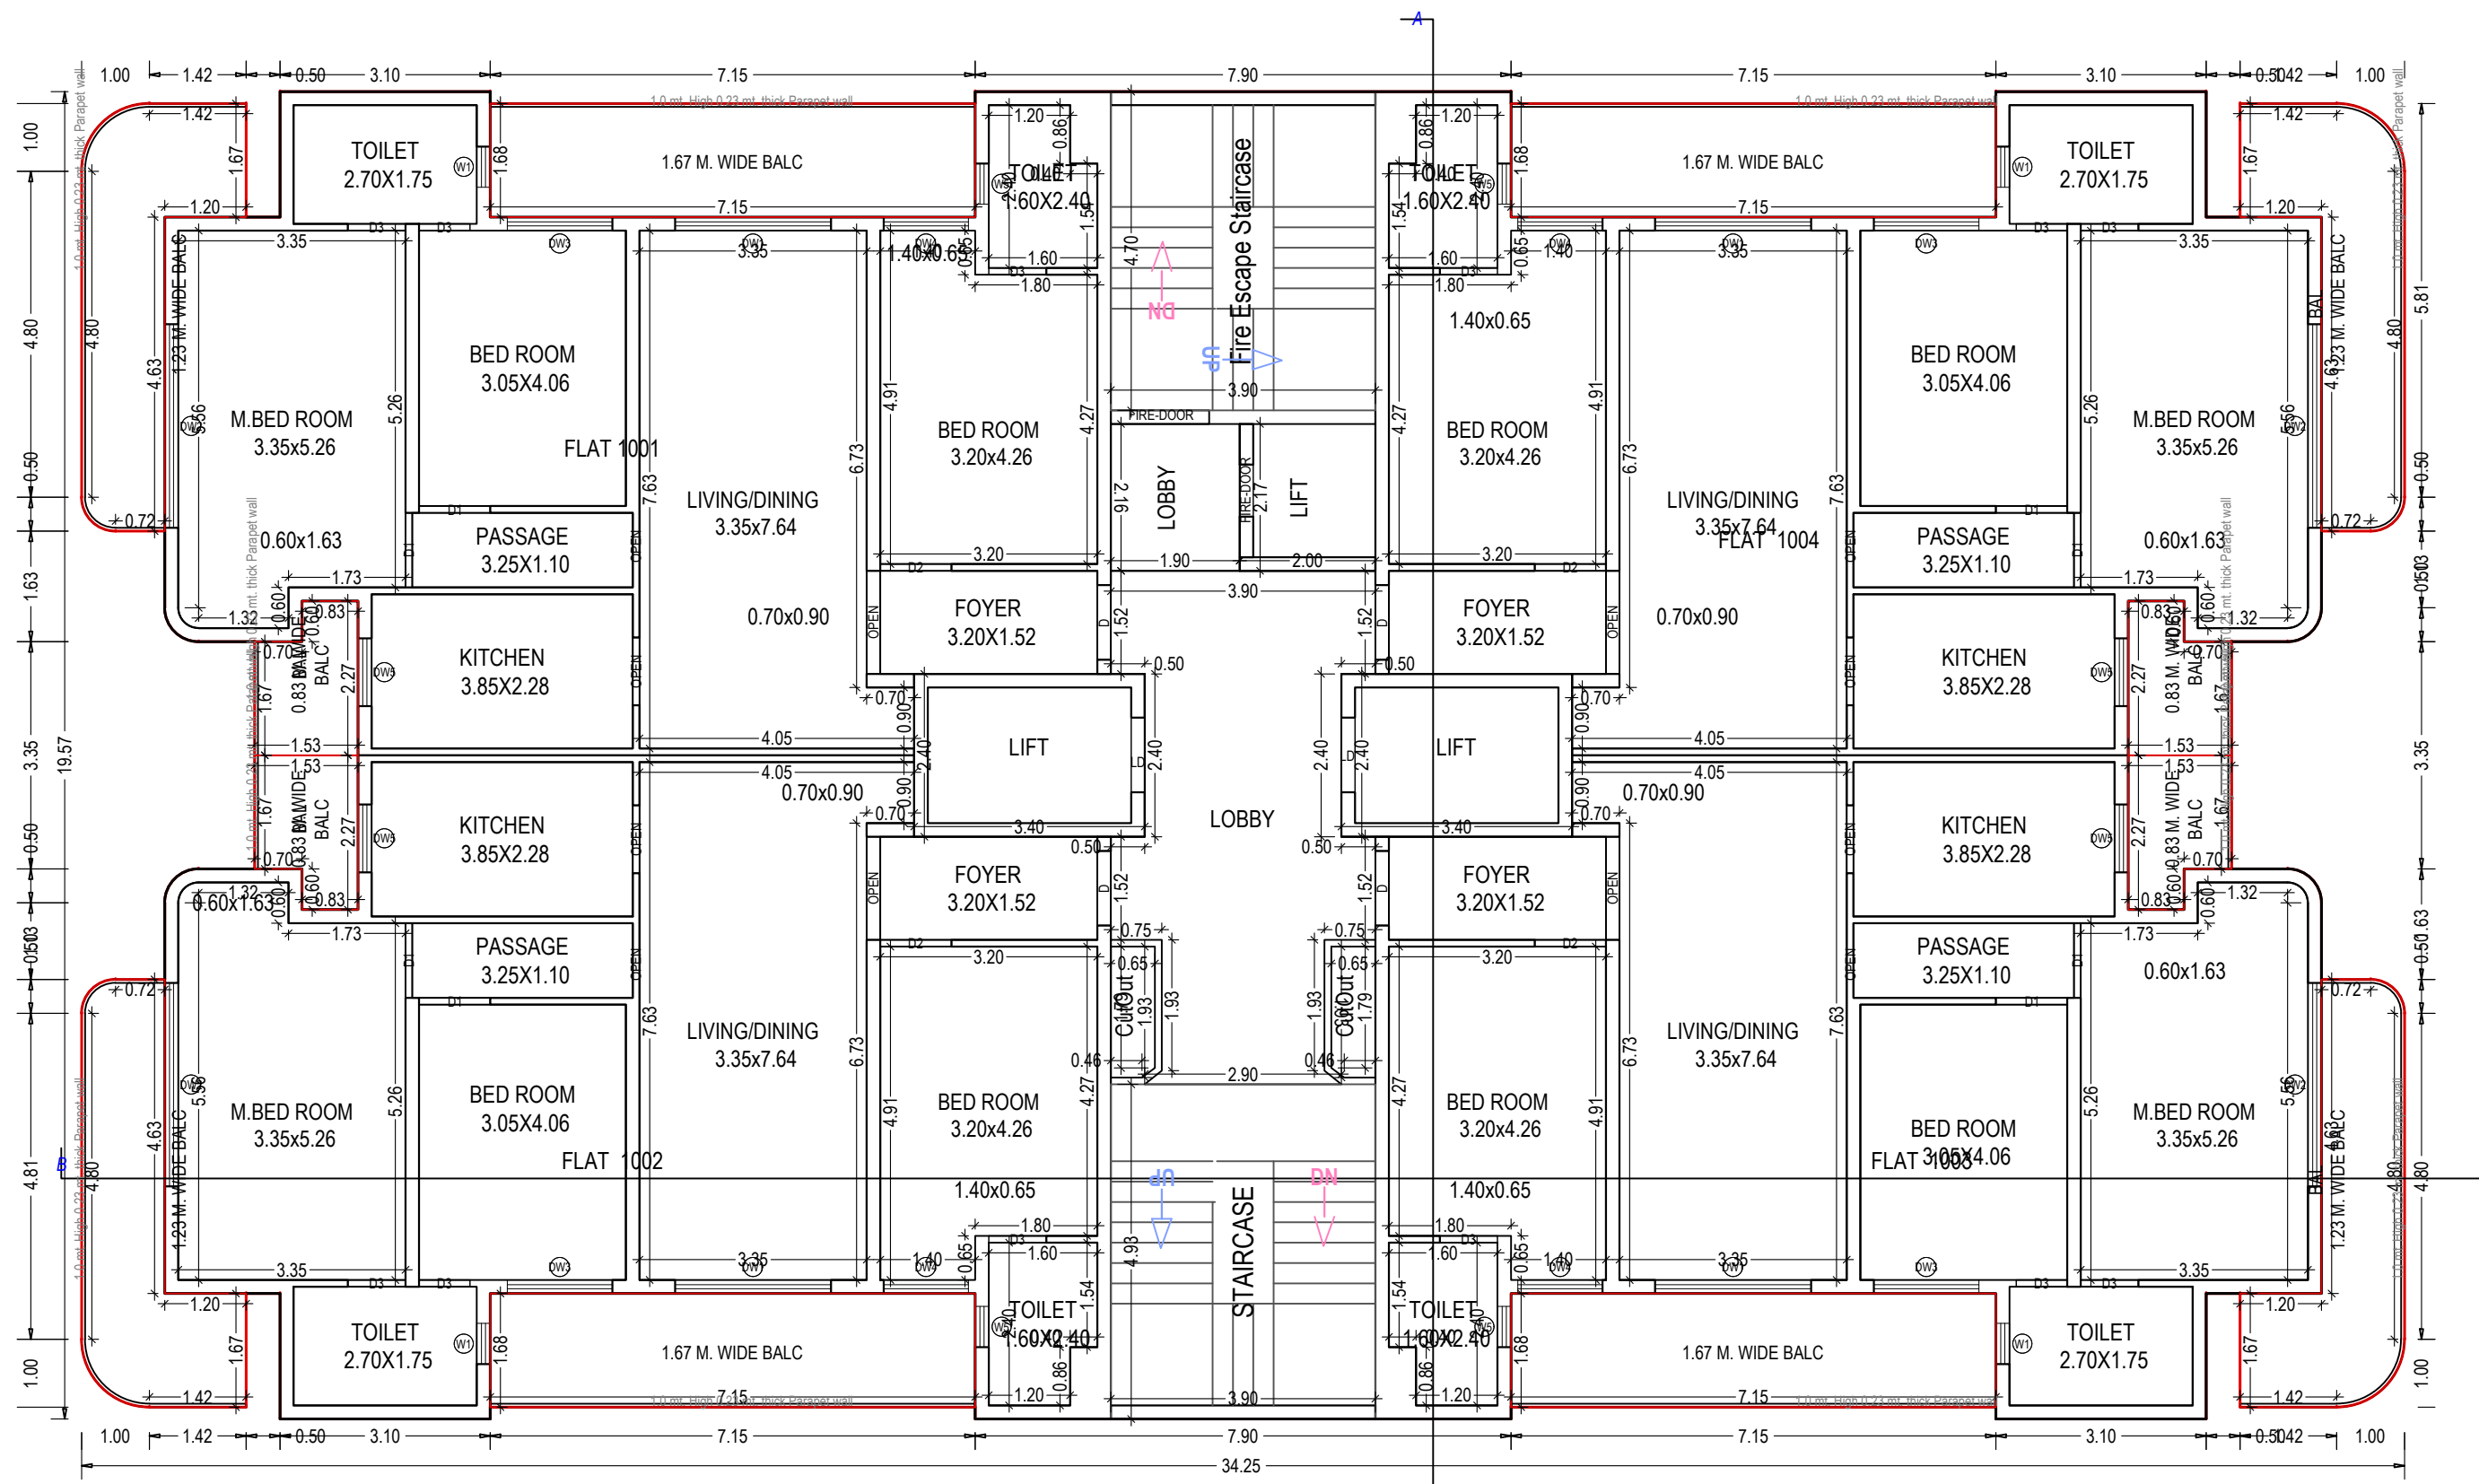

TENTH FLOOR PLAN
(Proposed)
(SCALE 1:100)

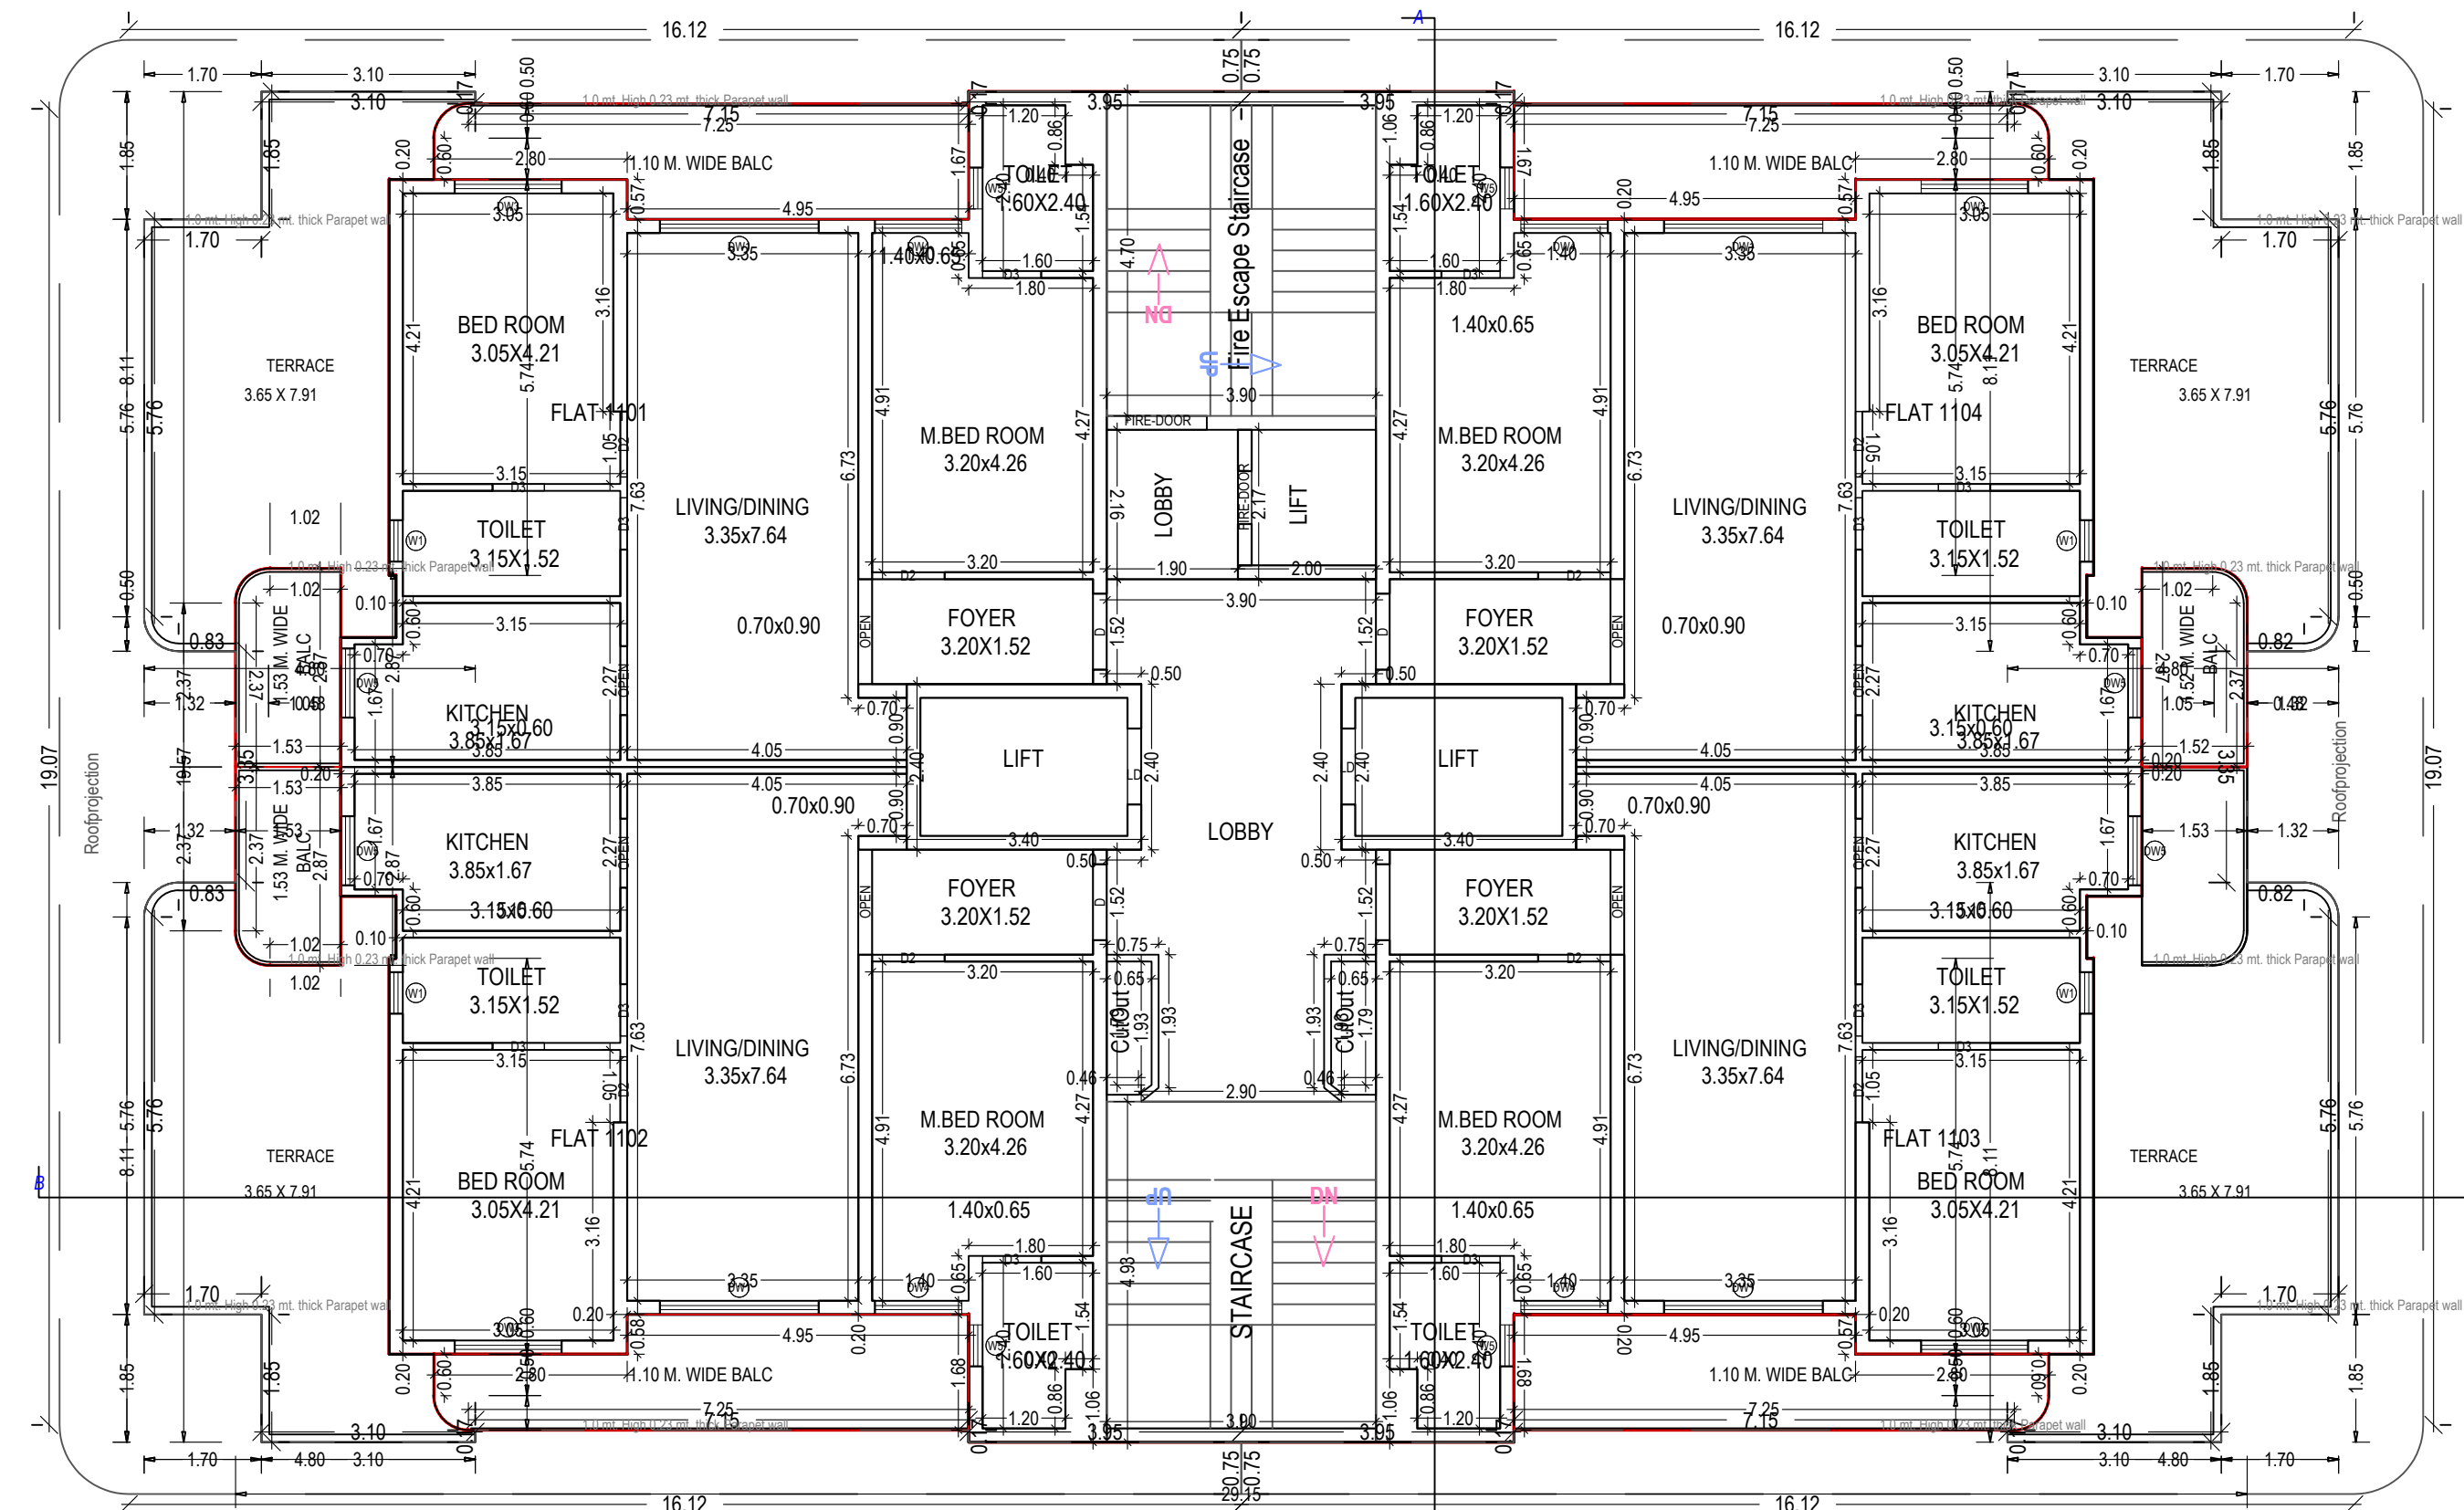

ELEVENTH FLOOR PLAN
(Proposed)
(SCALE 1:100)

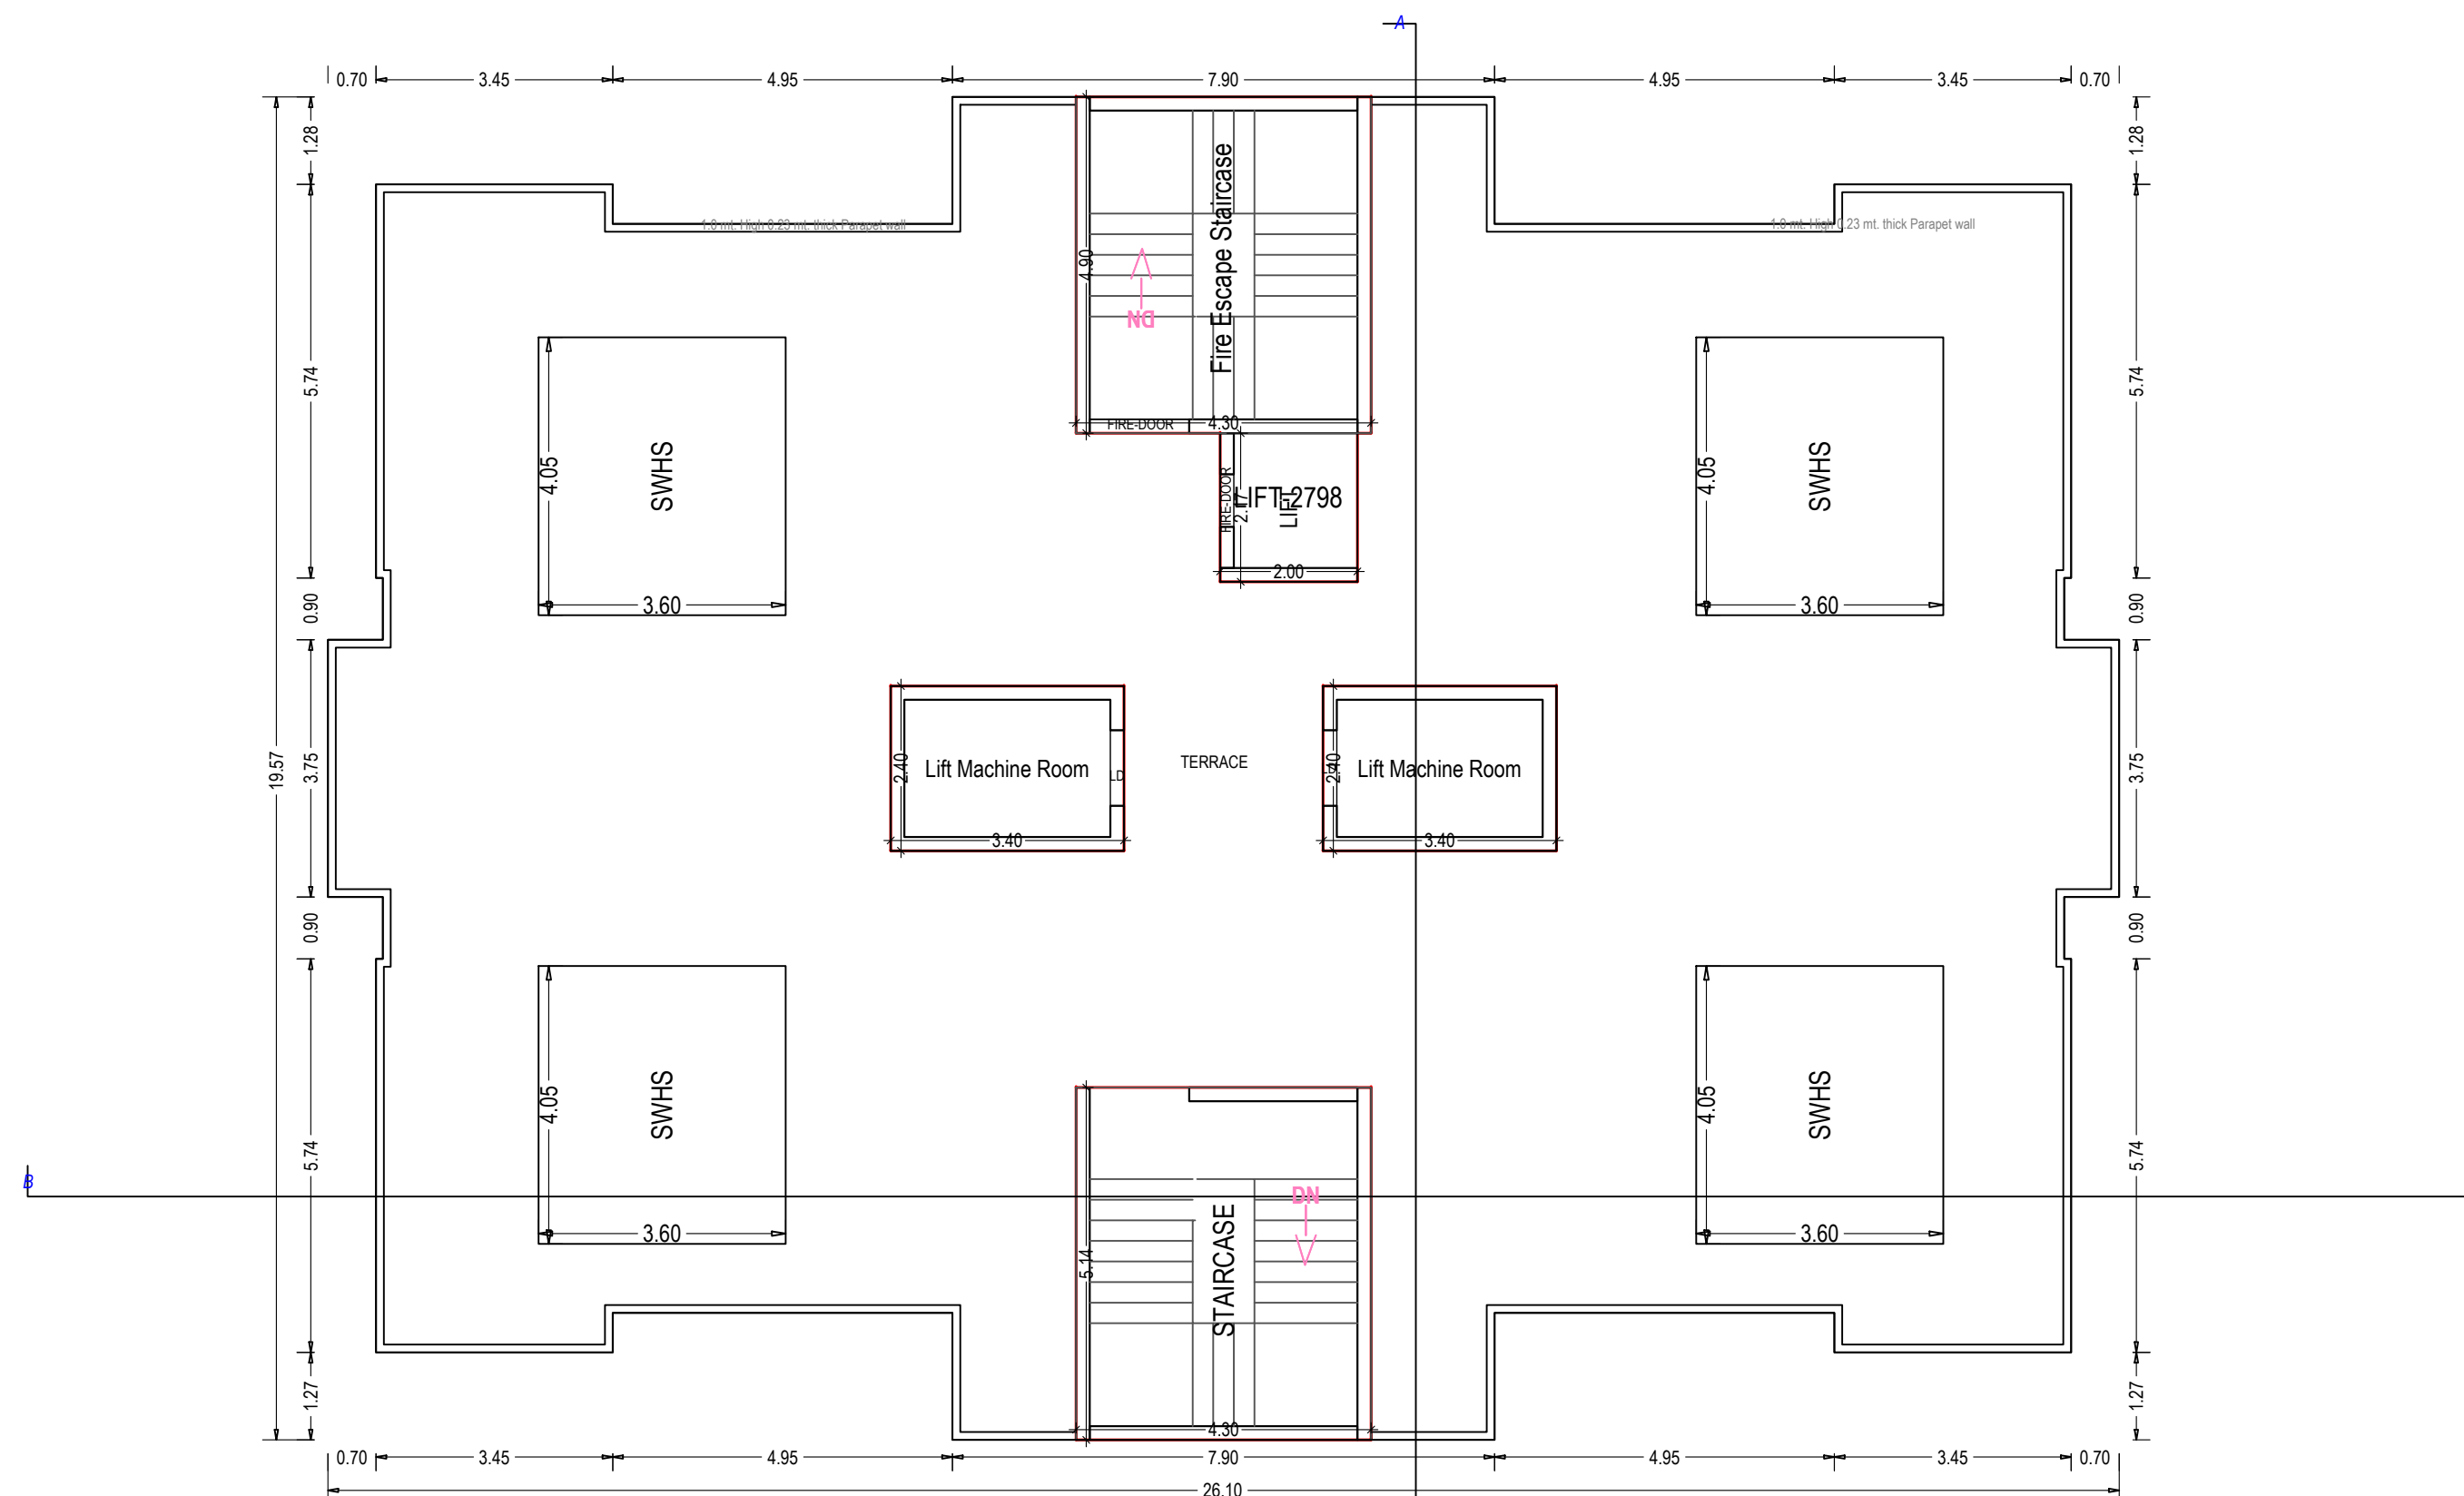


TERRACE FLOOR PLAN
(SCALE 1:100)

Note: - 1) This drawing is prepared as per the current prevailing Building Bye Laws.
2) If Map sanctioned is used for purpose anything other than stated in application will lead to rejection of Map.


ISO_A0_(841.00_x_1189.00_MM)

Total Plot Area: -	9363.49	Total FAR Area: -	19572.48
Total Coverage Area: -	1956.50	Total BUA Area: -	29427.45


OWNER'S NAME AND SIGNATURE Group Housing 2 Udyan II, shaleesh@eldecousing.co.in, 7985891542	
ARCHENG'S NAME AND SIGN SANJAY KUMAR GUPTA CA/8912382	NGINEER
	Lucknow Development Authority
Building Plan Application Number LDA/BP/23-24/3625	
Sanctioned On 07 Jan 2025	
Valid Till 23 Jan 2032	
Approved By Vice Chairman (Vice Chairman)	
Examined By IMTIAZ AHMAD (Junior engineer)	
Satish Kumar Yadav (Junior engineer)	
Alka Singh (Assistant Engineer)	
Anul Sharma (Assistant Engineer)	
Ajeet Kumar (Executive engineer/Town Planner)	
kaushvendra kumar Gautam (Chief Town Planner)	

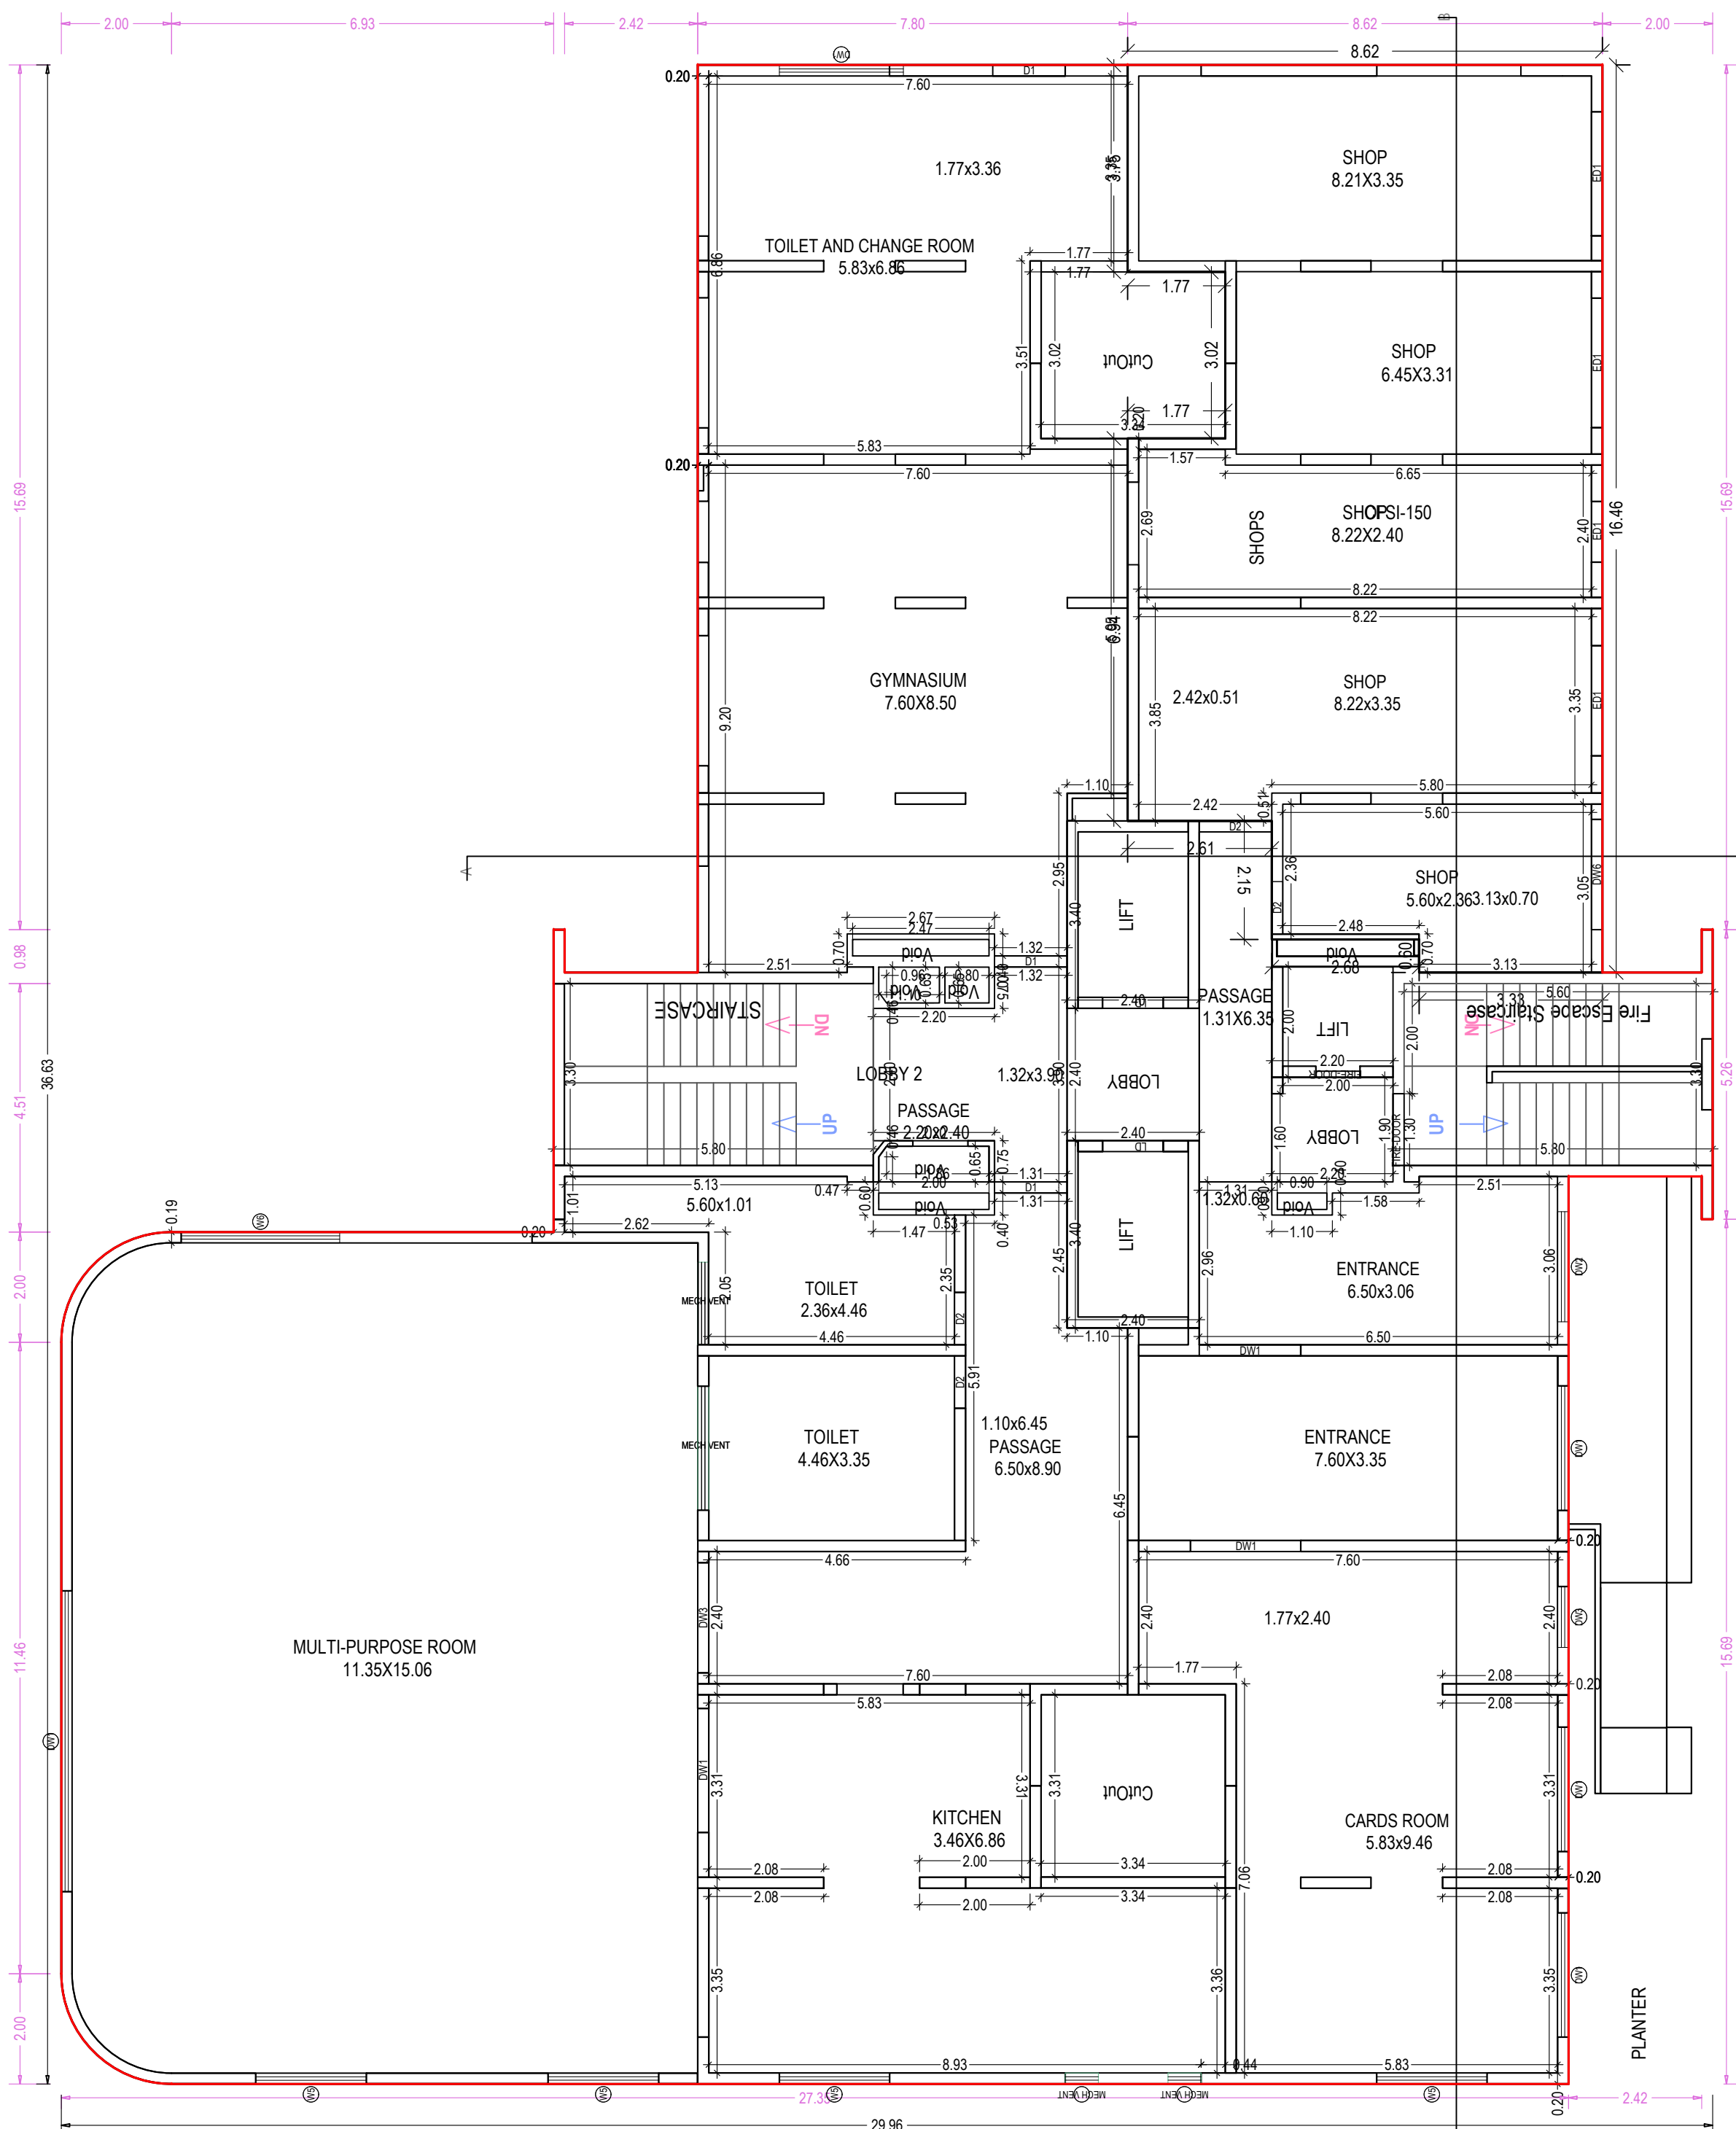

GROUND FLOOR PLAN
(Proposed)
(SCALE 1:100)

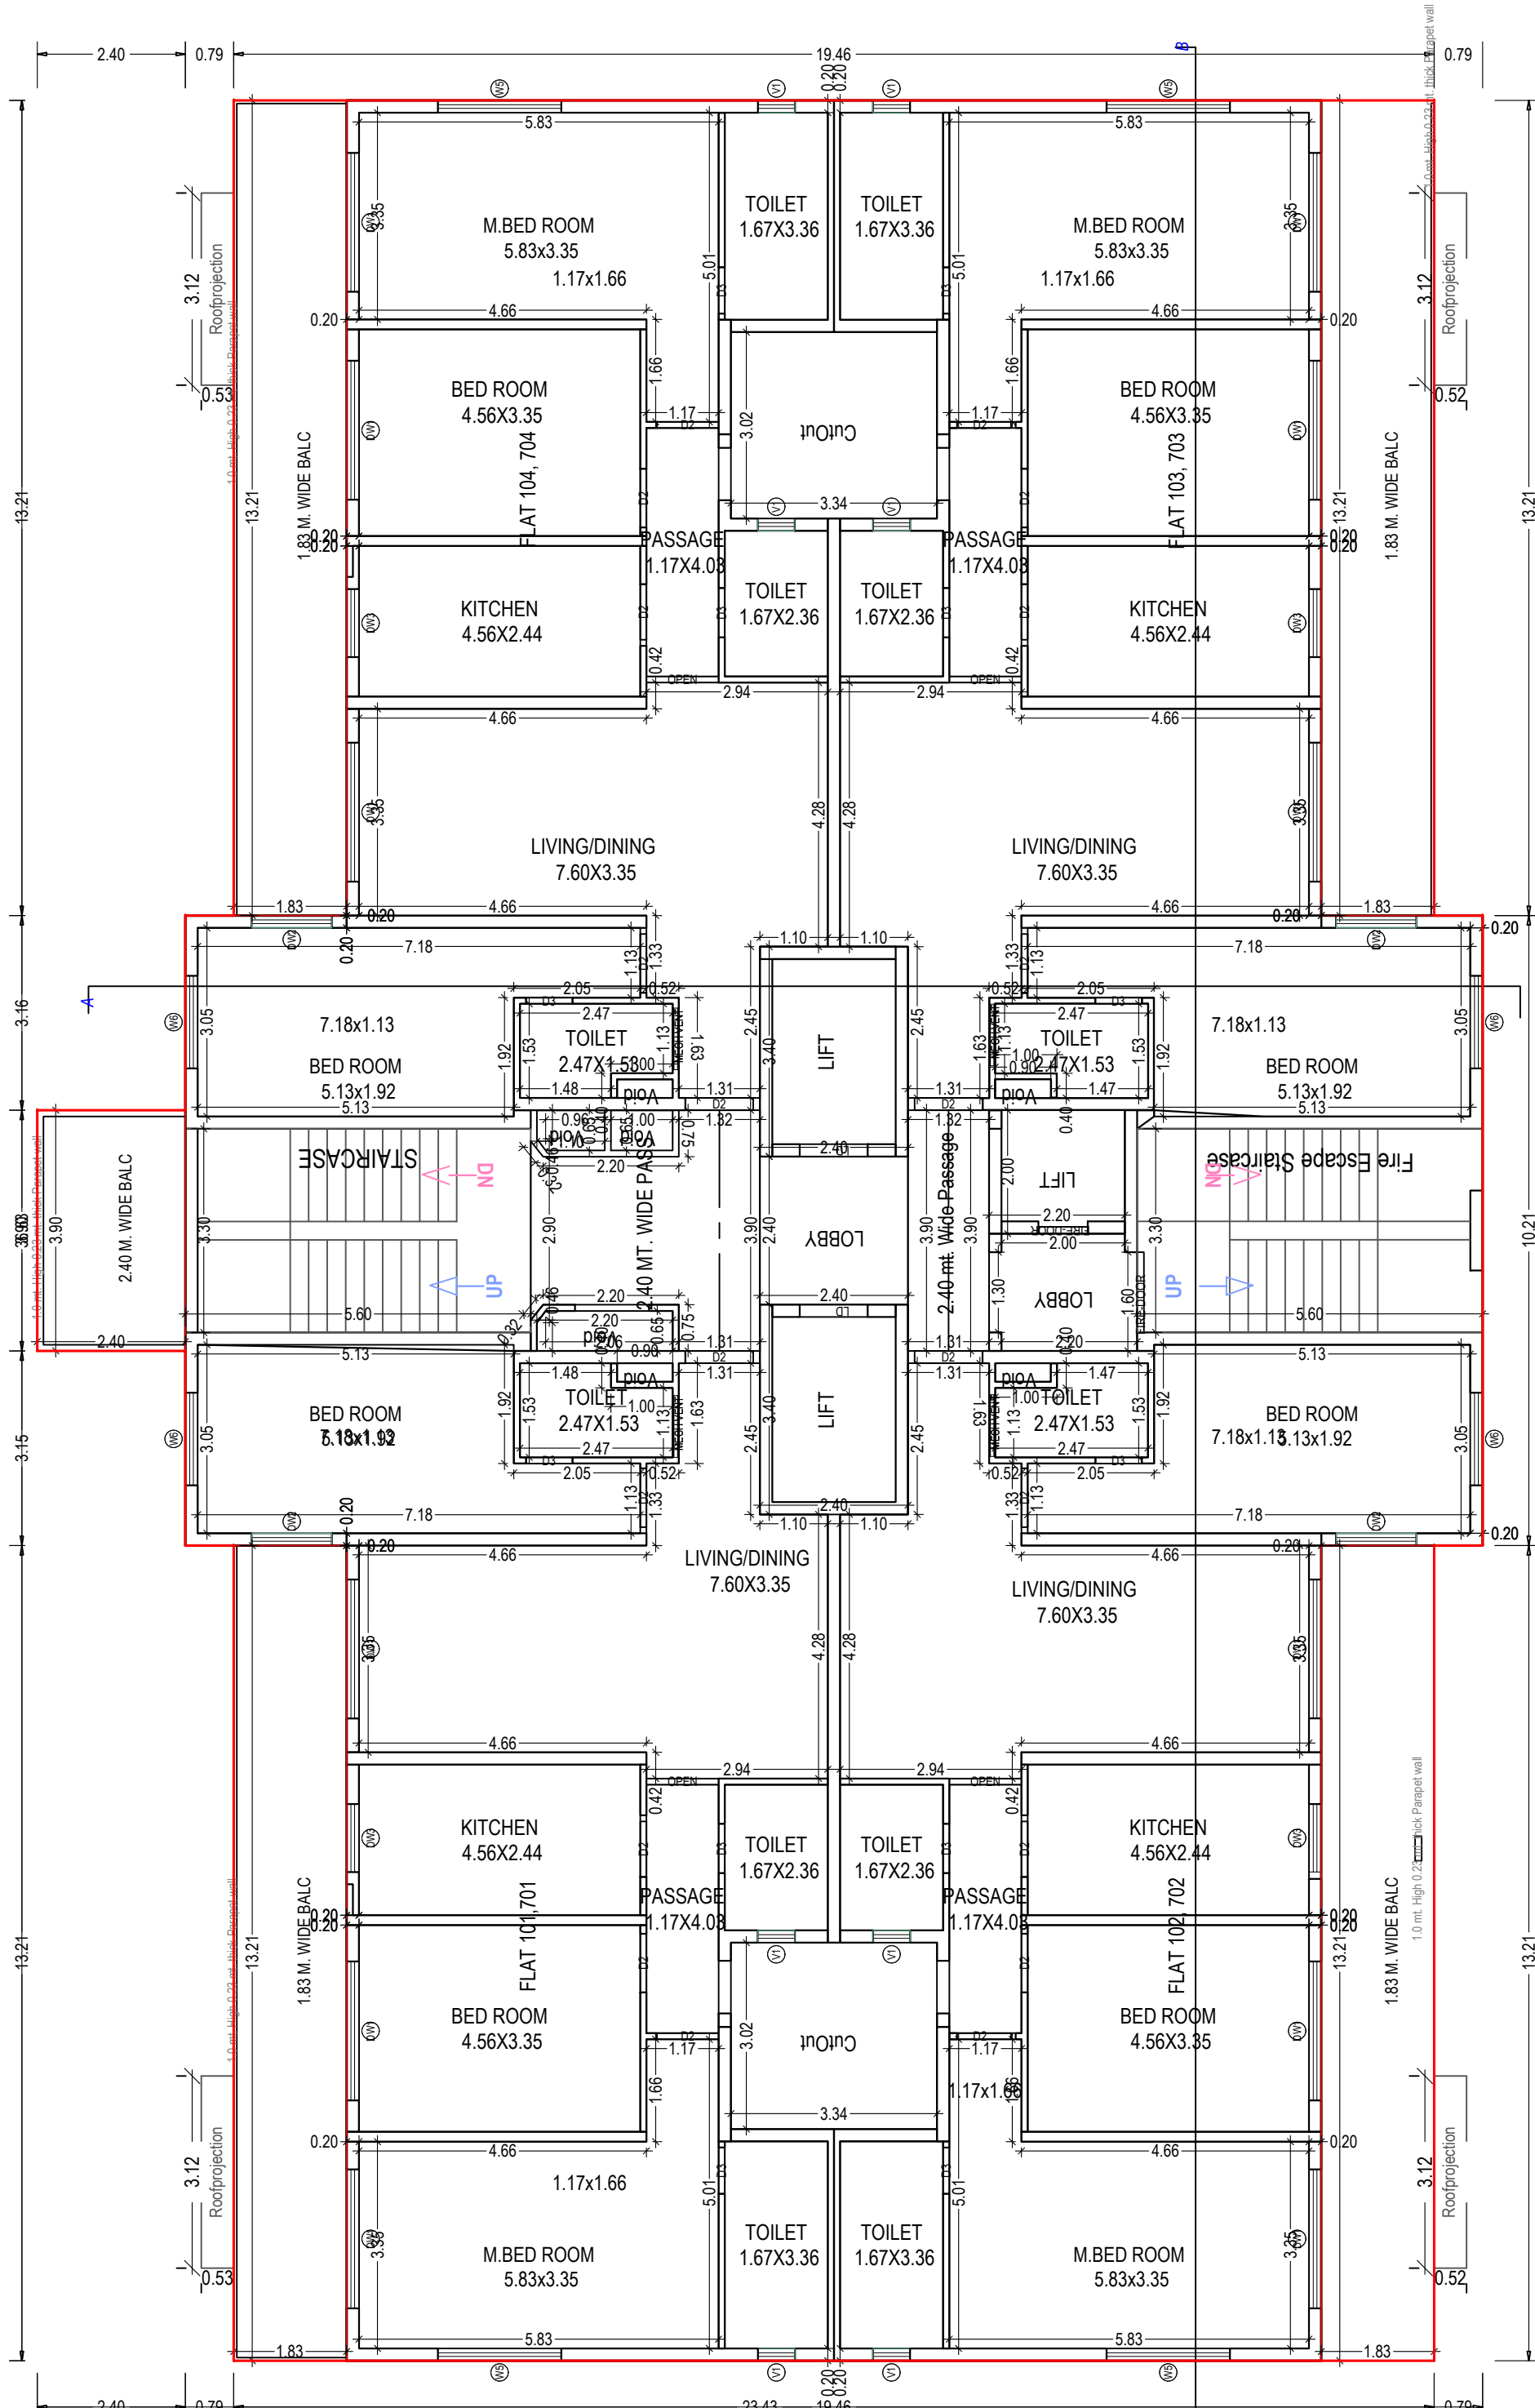

TYPICAL - 1, 7 FLOOR PLAN
(Proposed)
(SCALE 1:100)

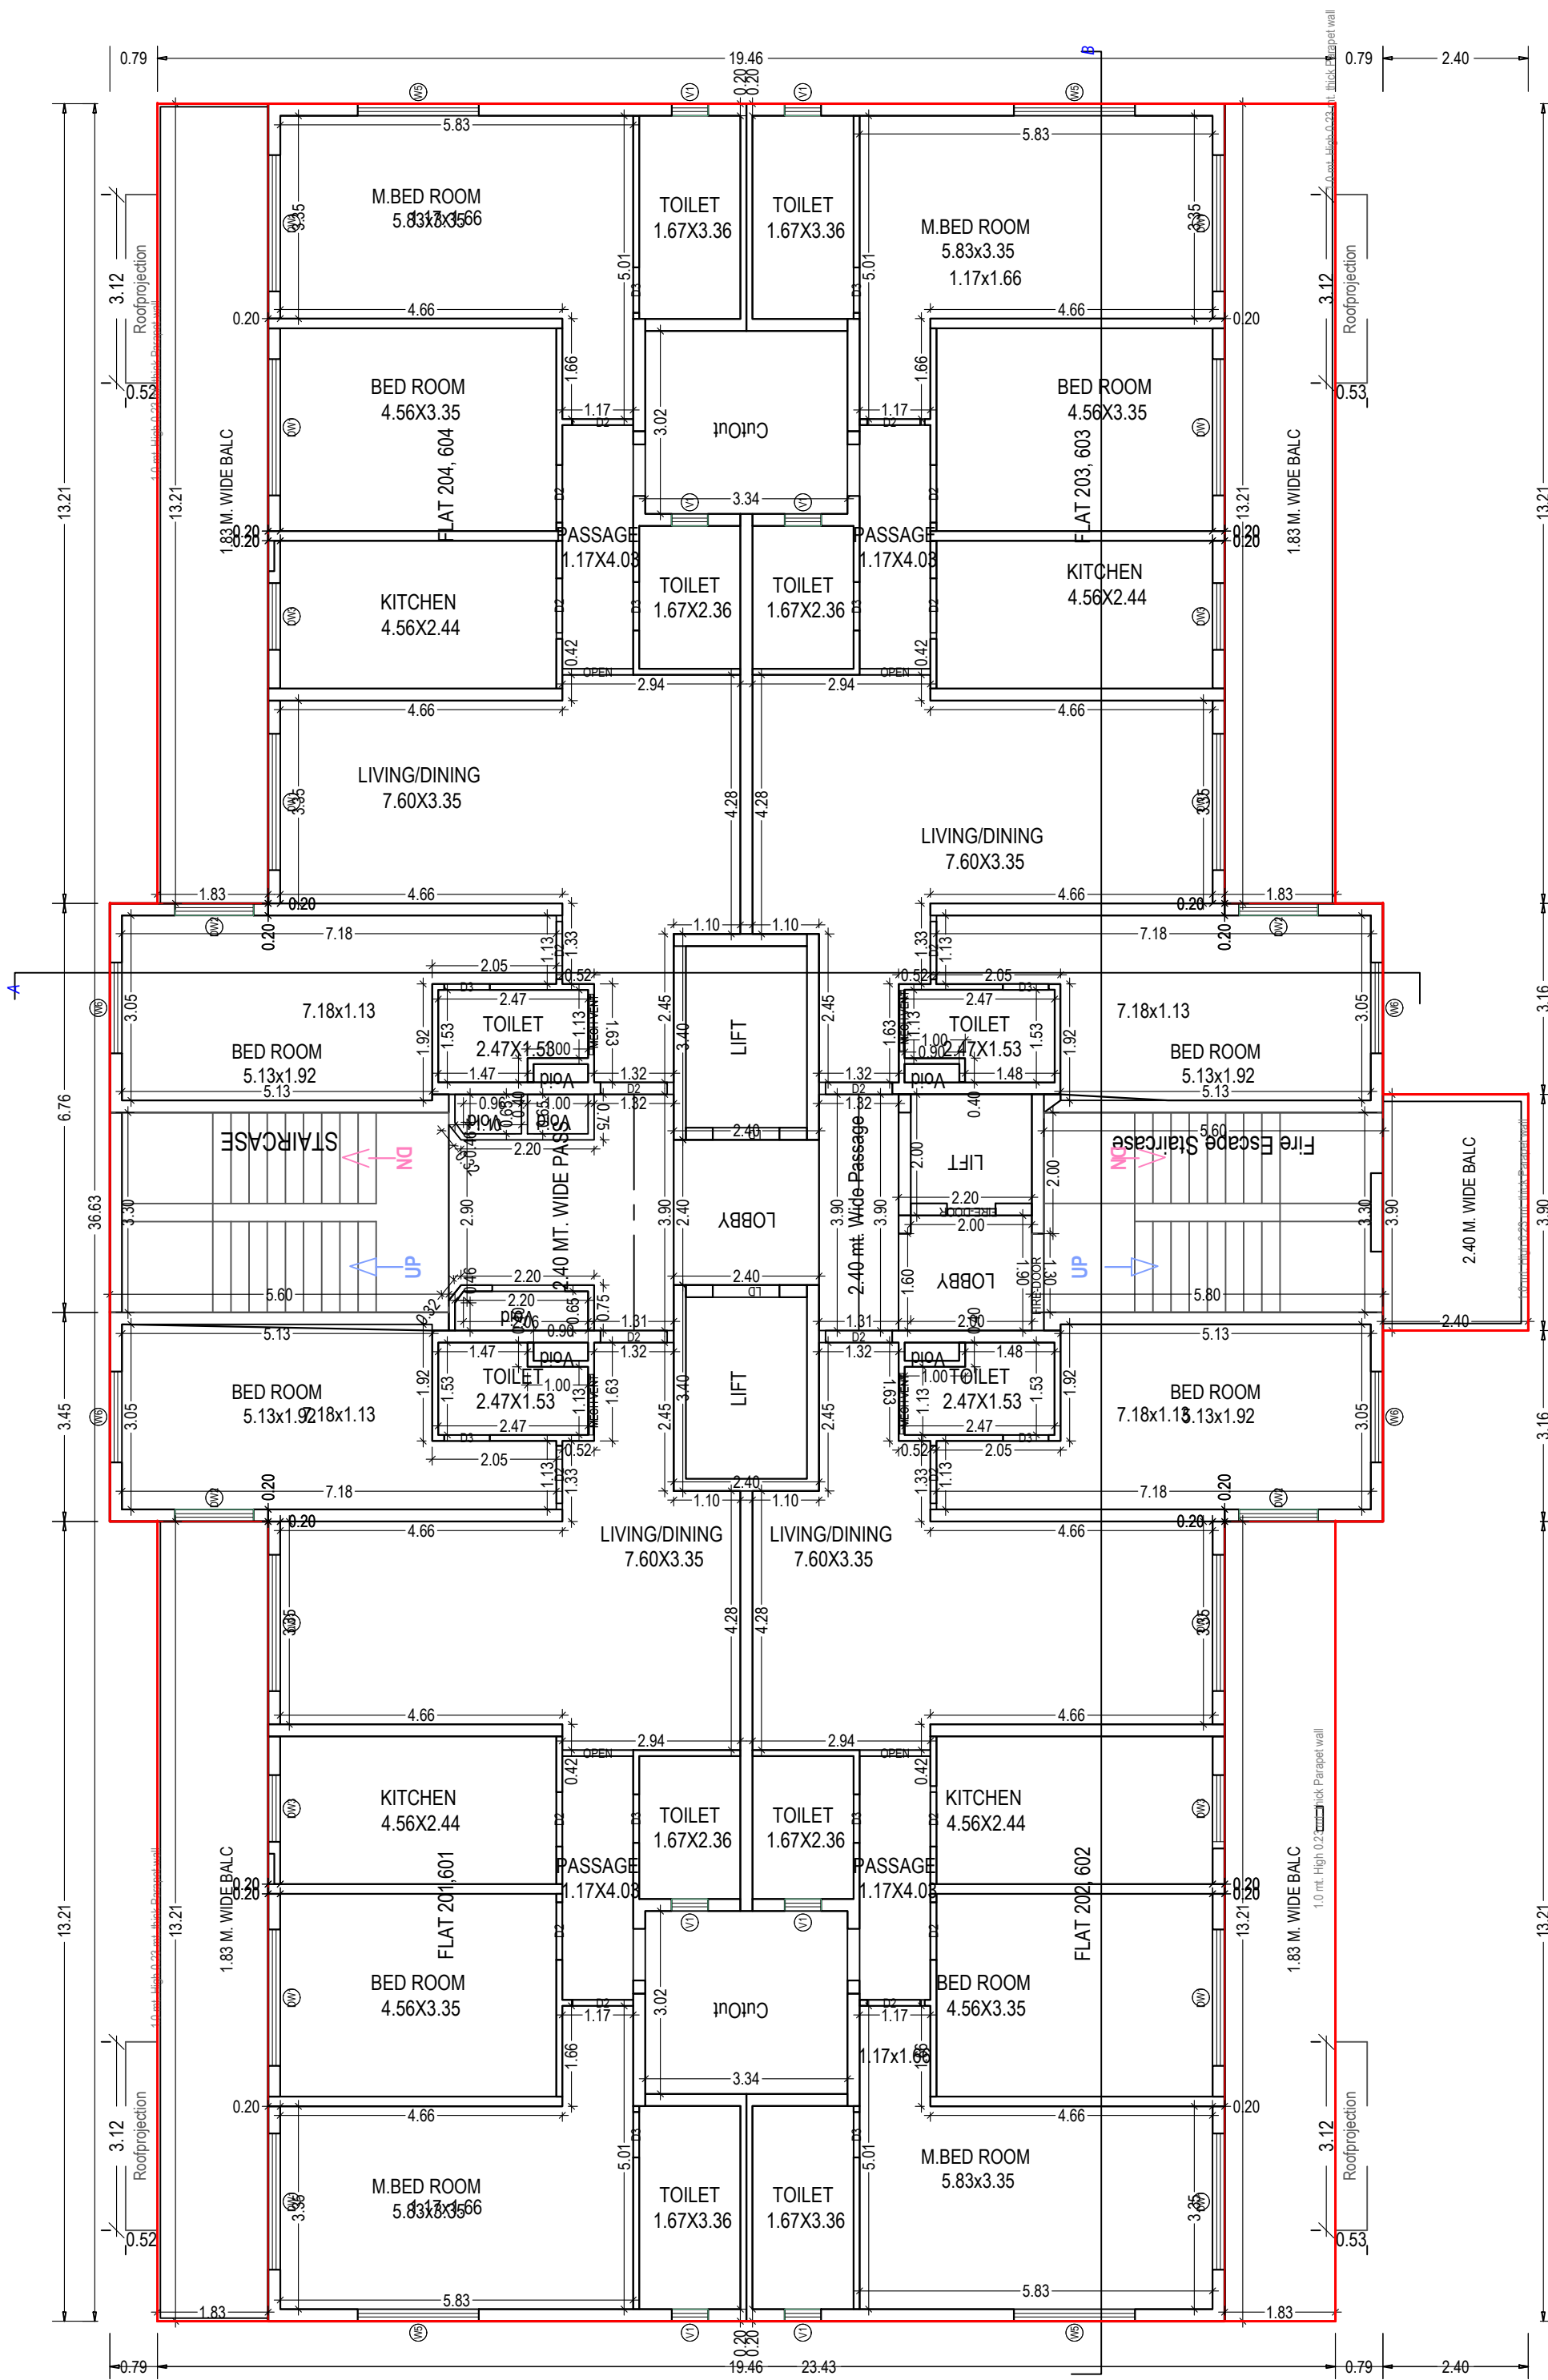

TYPICAL - 2, 6 FLOOR PLAN
(Proposed)
(SCALE 1:100)

Note: - 1) This drawing is prepared as per the current prevailing Building Bye Laws.
2) If Map sanctioned is used for purpose anything other than stated in application will lead to rejection of Map.

ISO_A0_(841.00_x_1189.00_MM)

Total Plot Area: -	9363.49	Total FAR Area: -	19572.48
Total Coverage Area: -	1956.50	Total BUA Area: -	29427.45

OWNER'S NAME AND SIGNATURE
Group Housing 2 Udyan II, shalesh@eldechousing.co.in,
7985891542

ARCHENG'S NAME AND SIGNATURE
SANJAY KUMAR GUPTA
CA/8912382

NGINEER



Building Plan Application Number

LDA/BP/23-24/3625

Sanctioned On

07 Jan 2025

Valid Till

23 Jan 2032

Approved By

Vice Chairman (Vice Chairman)

Examined By

IMTIAZ AHMAD (Junior engineer)


Satish Kumar Yadav (Junior engineer)

Alka Singh (Assistant Engineer)


Anul Sharma (Assistant Engineer)

Ajeet Kumar (Executive engineer/Town Planner)


kaushvendra kumar Gautam (Chief Town Planner)

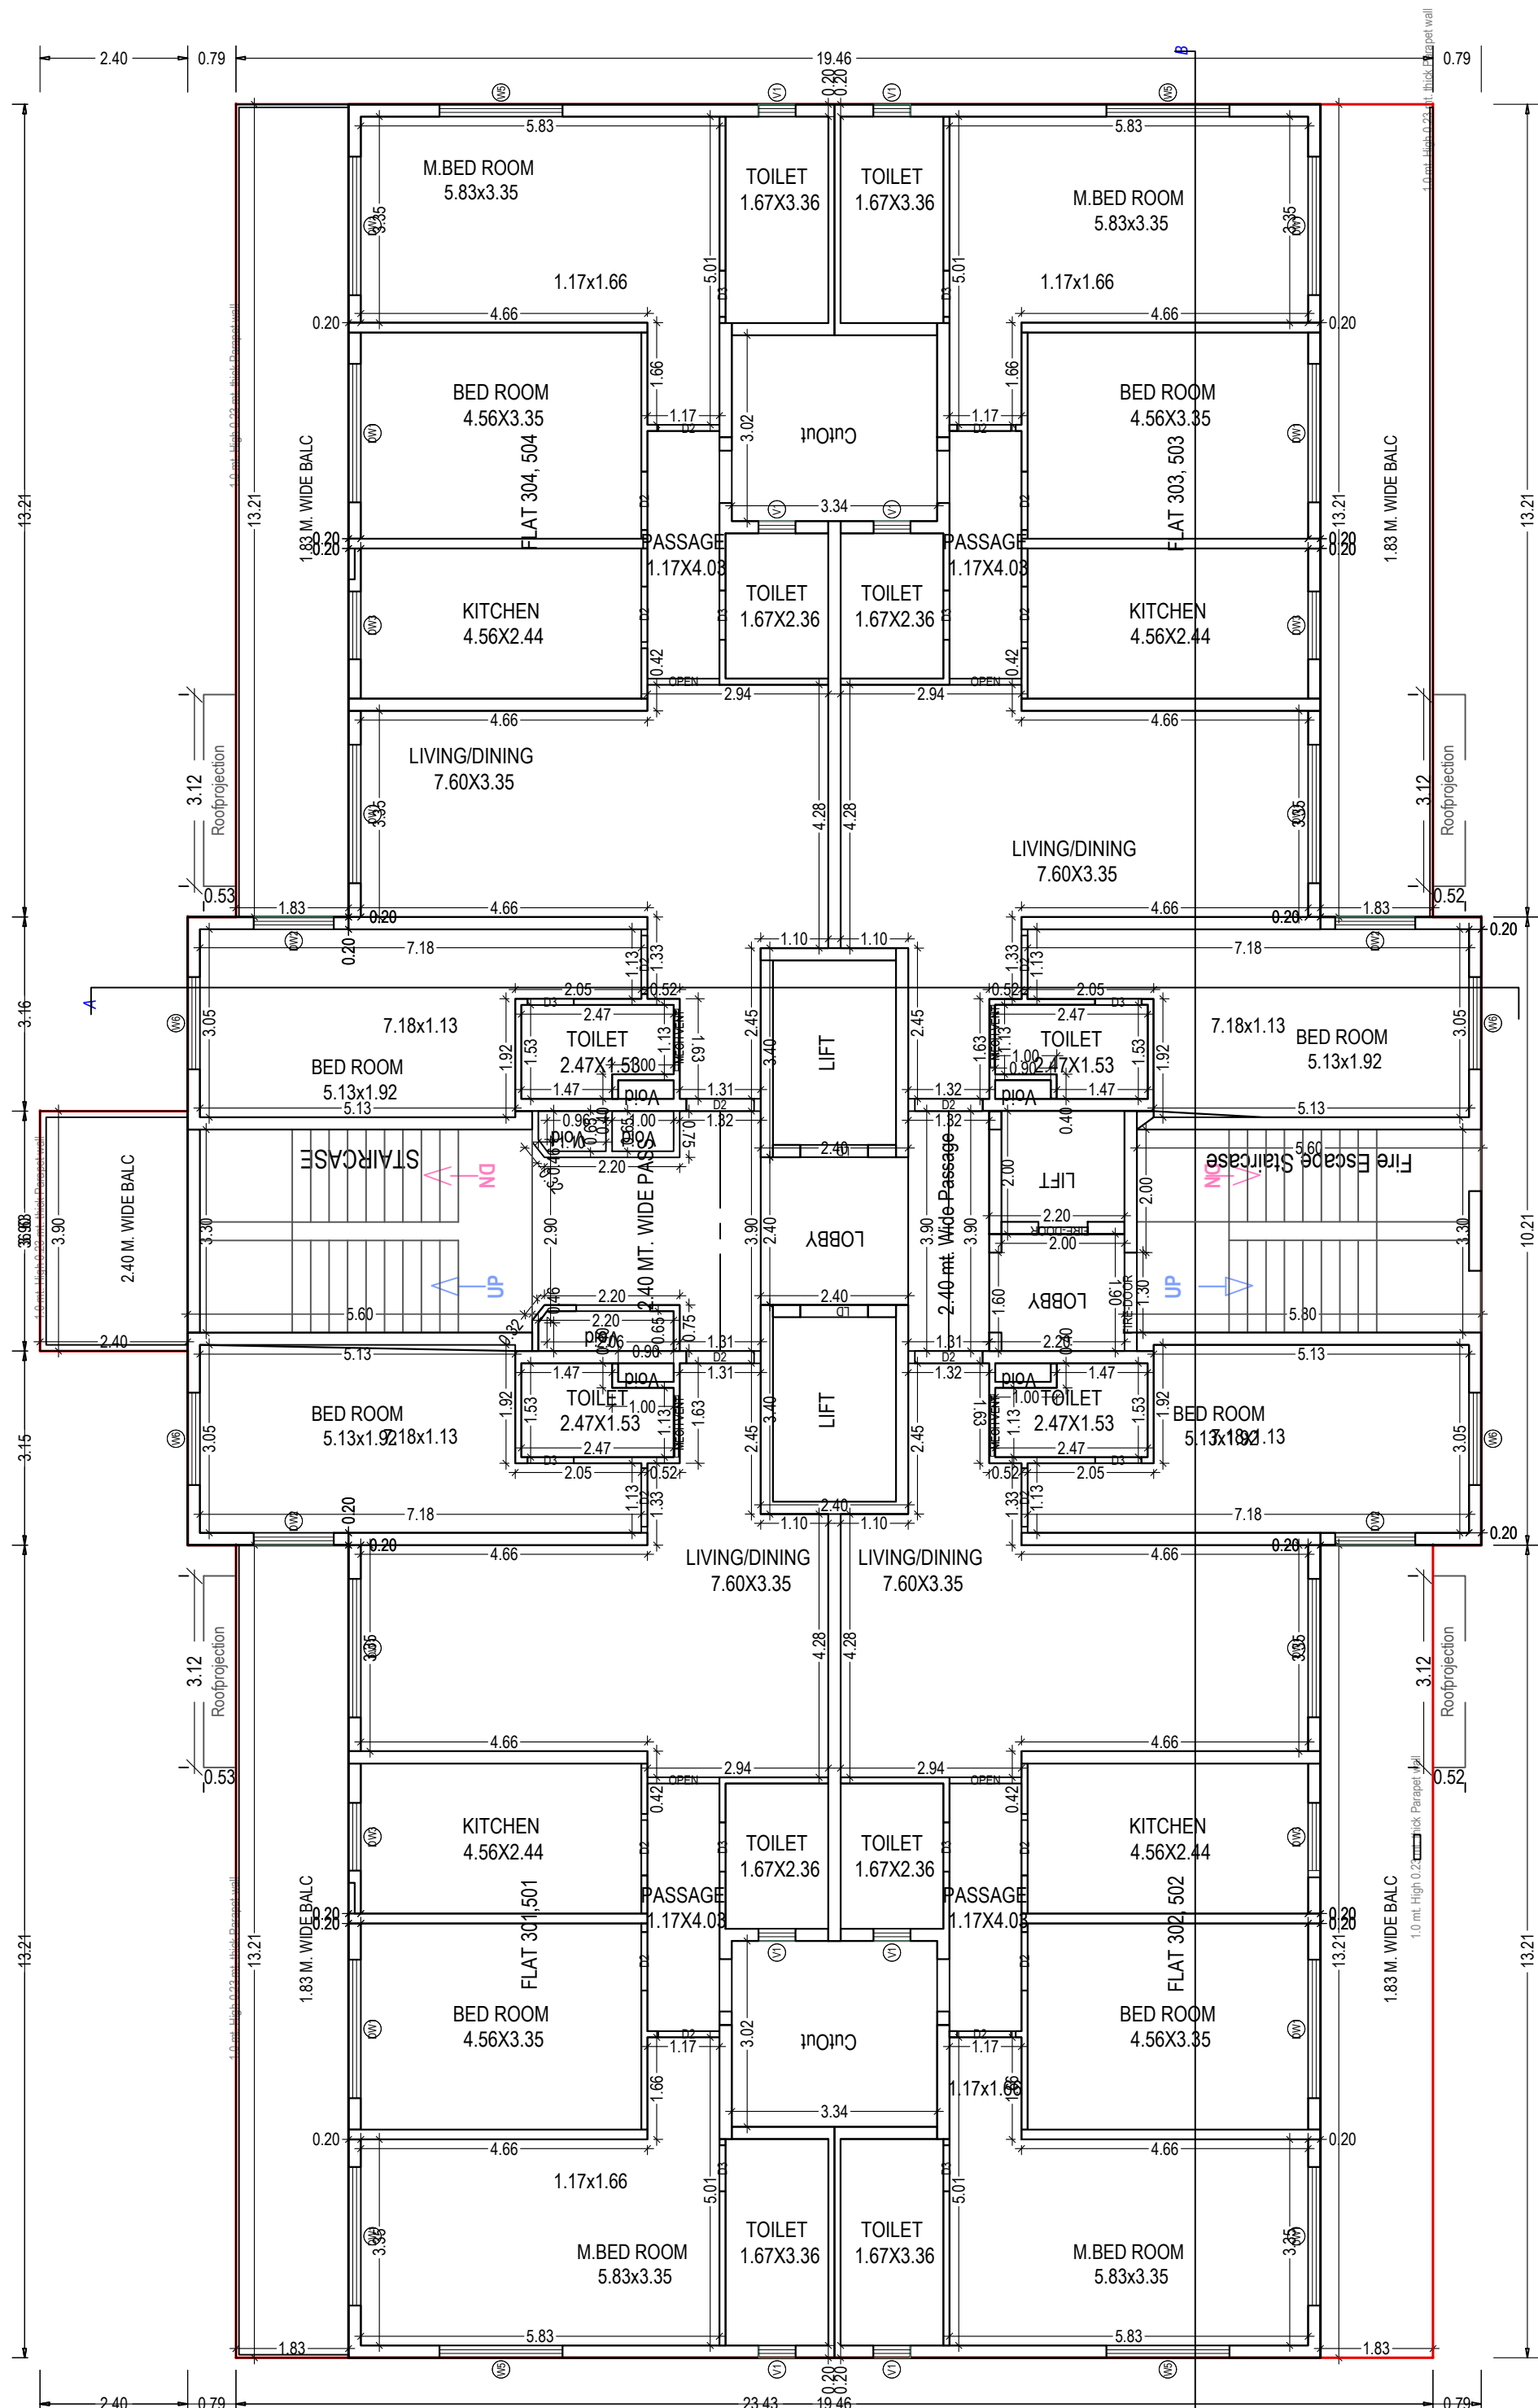


TYPICAL - 3, 5 FLOOR PLAN
(Proposed)
(SCALE 1:100)

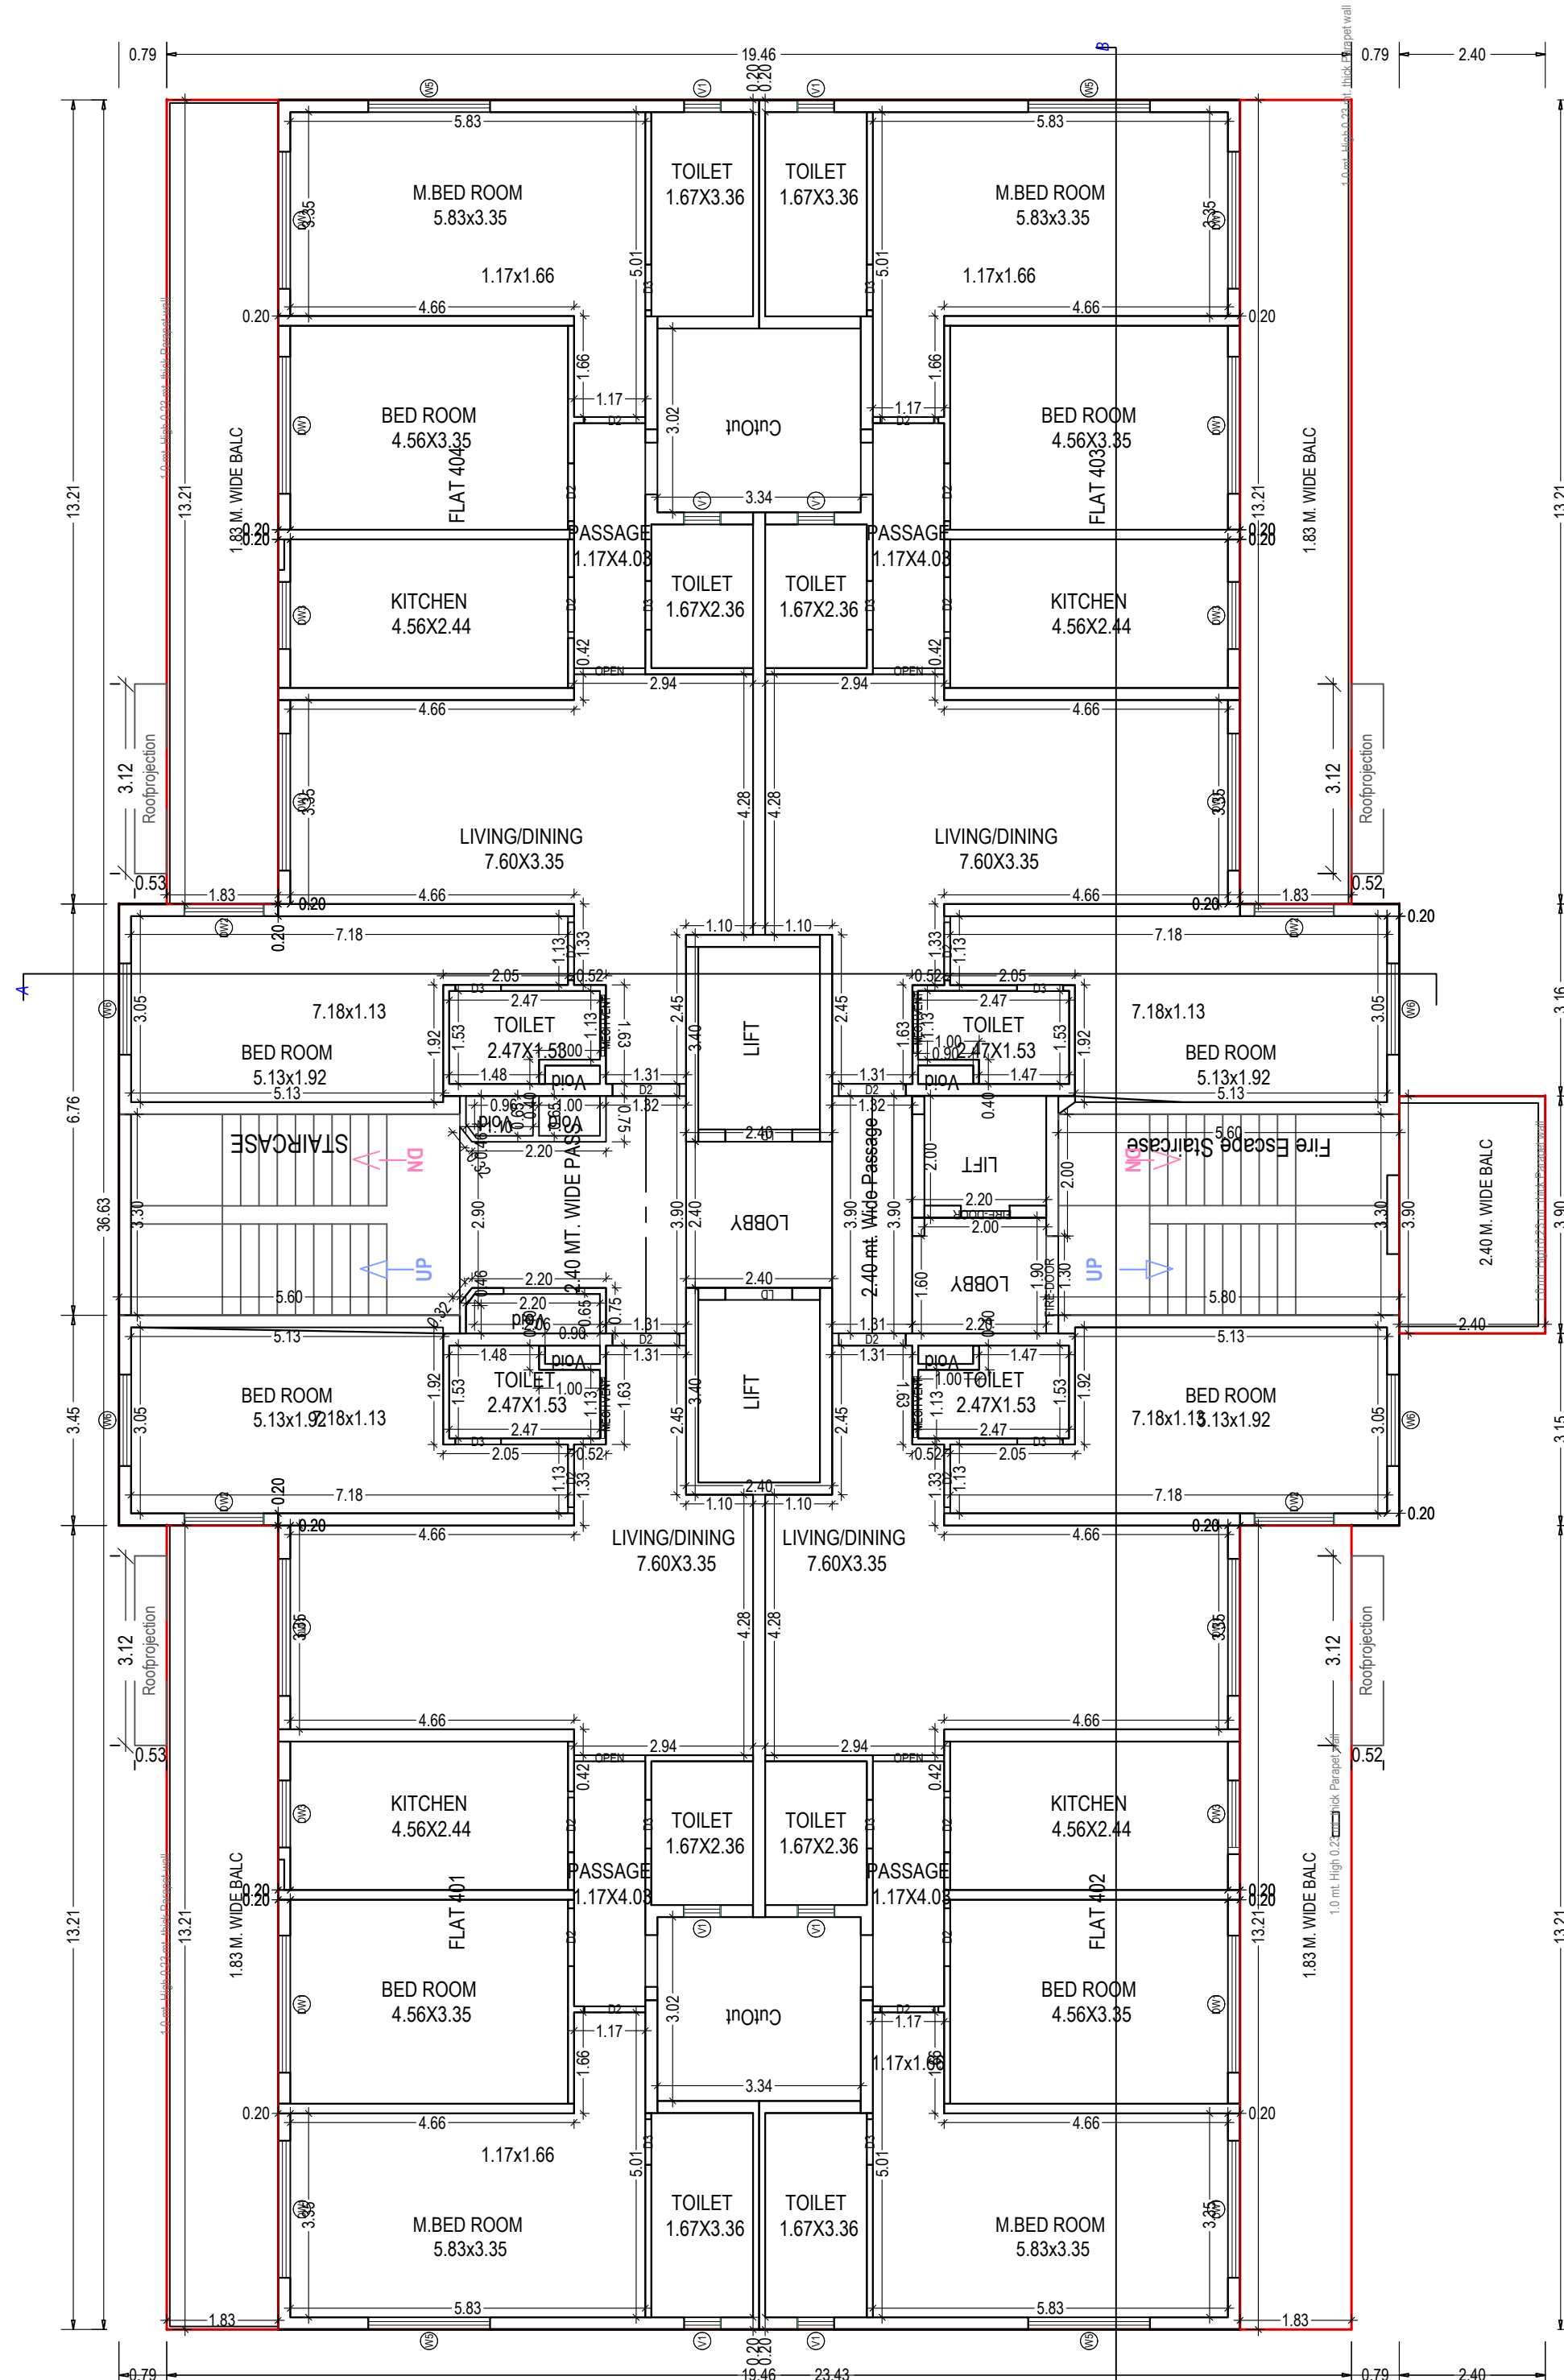

FOURTH FLOOR PLAN
(Proposed)
(SCALE 1:100)

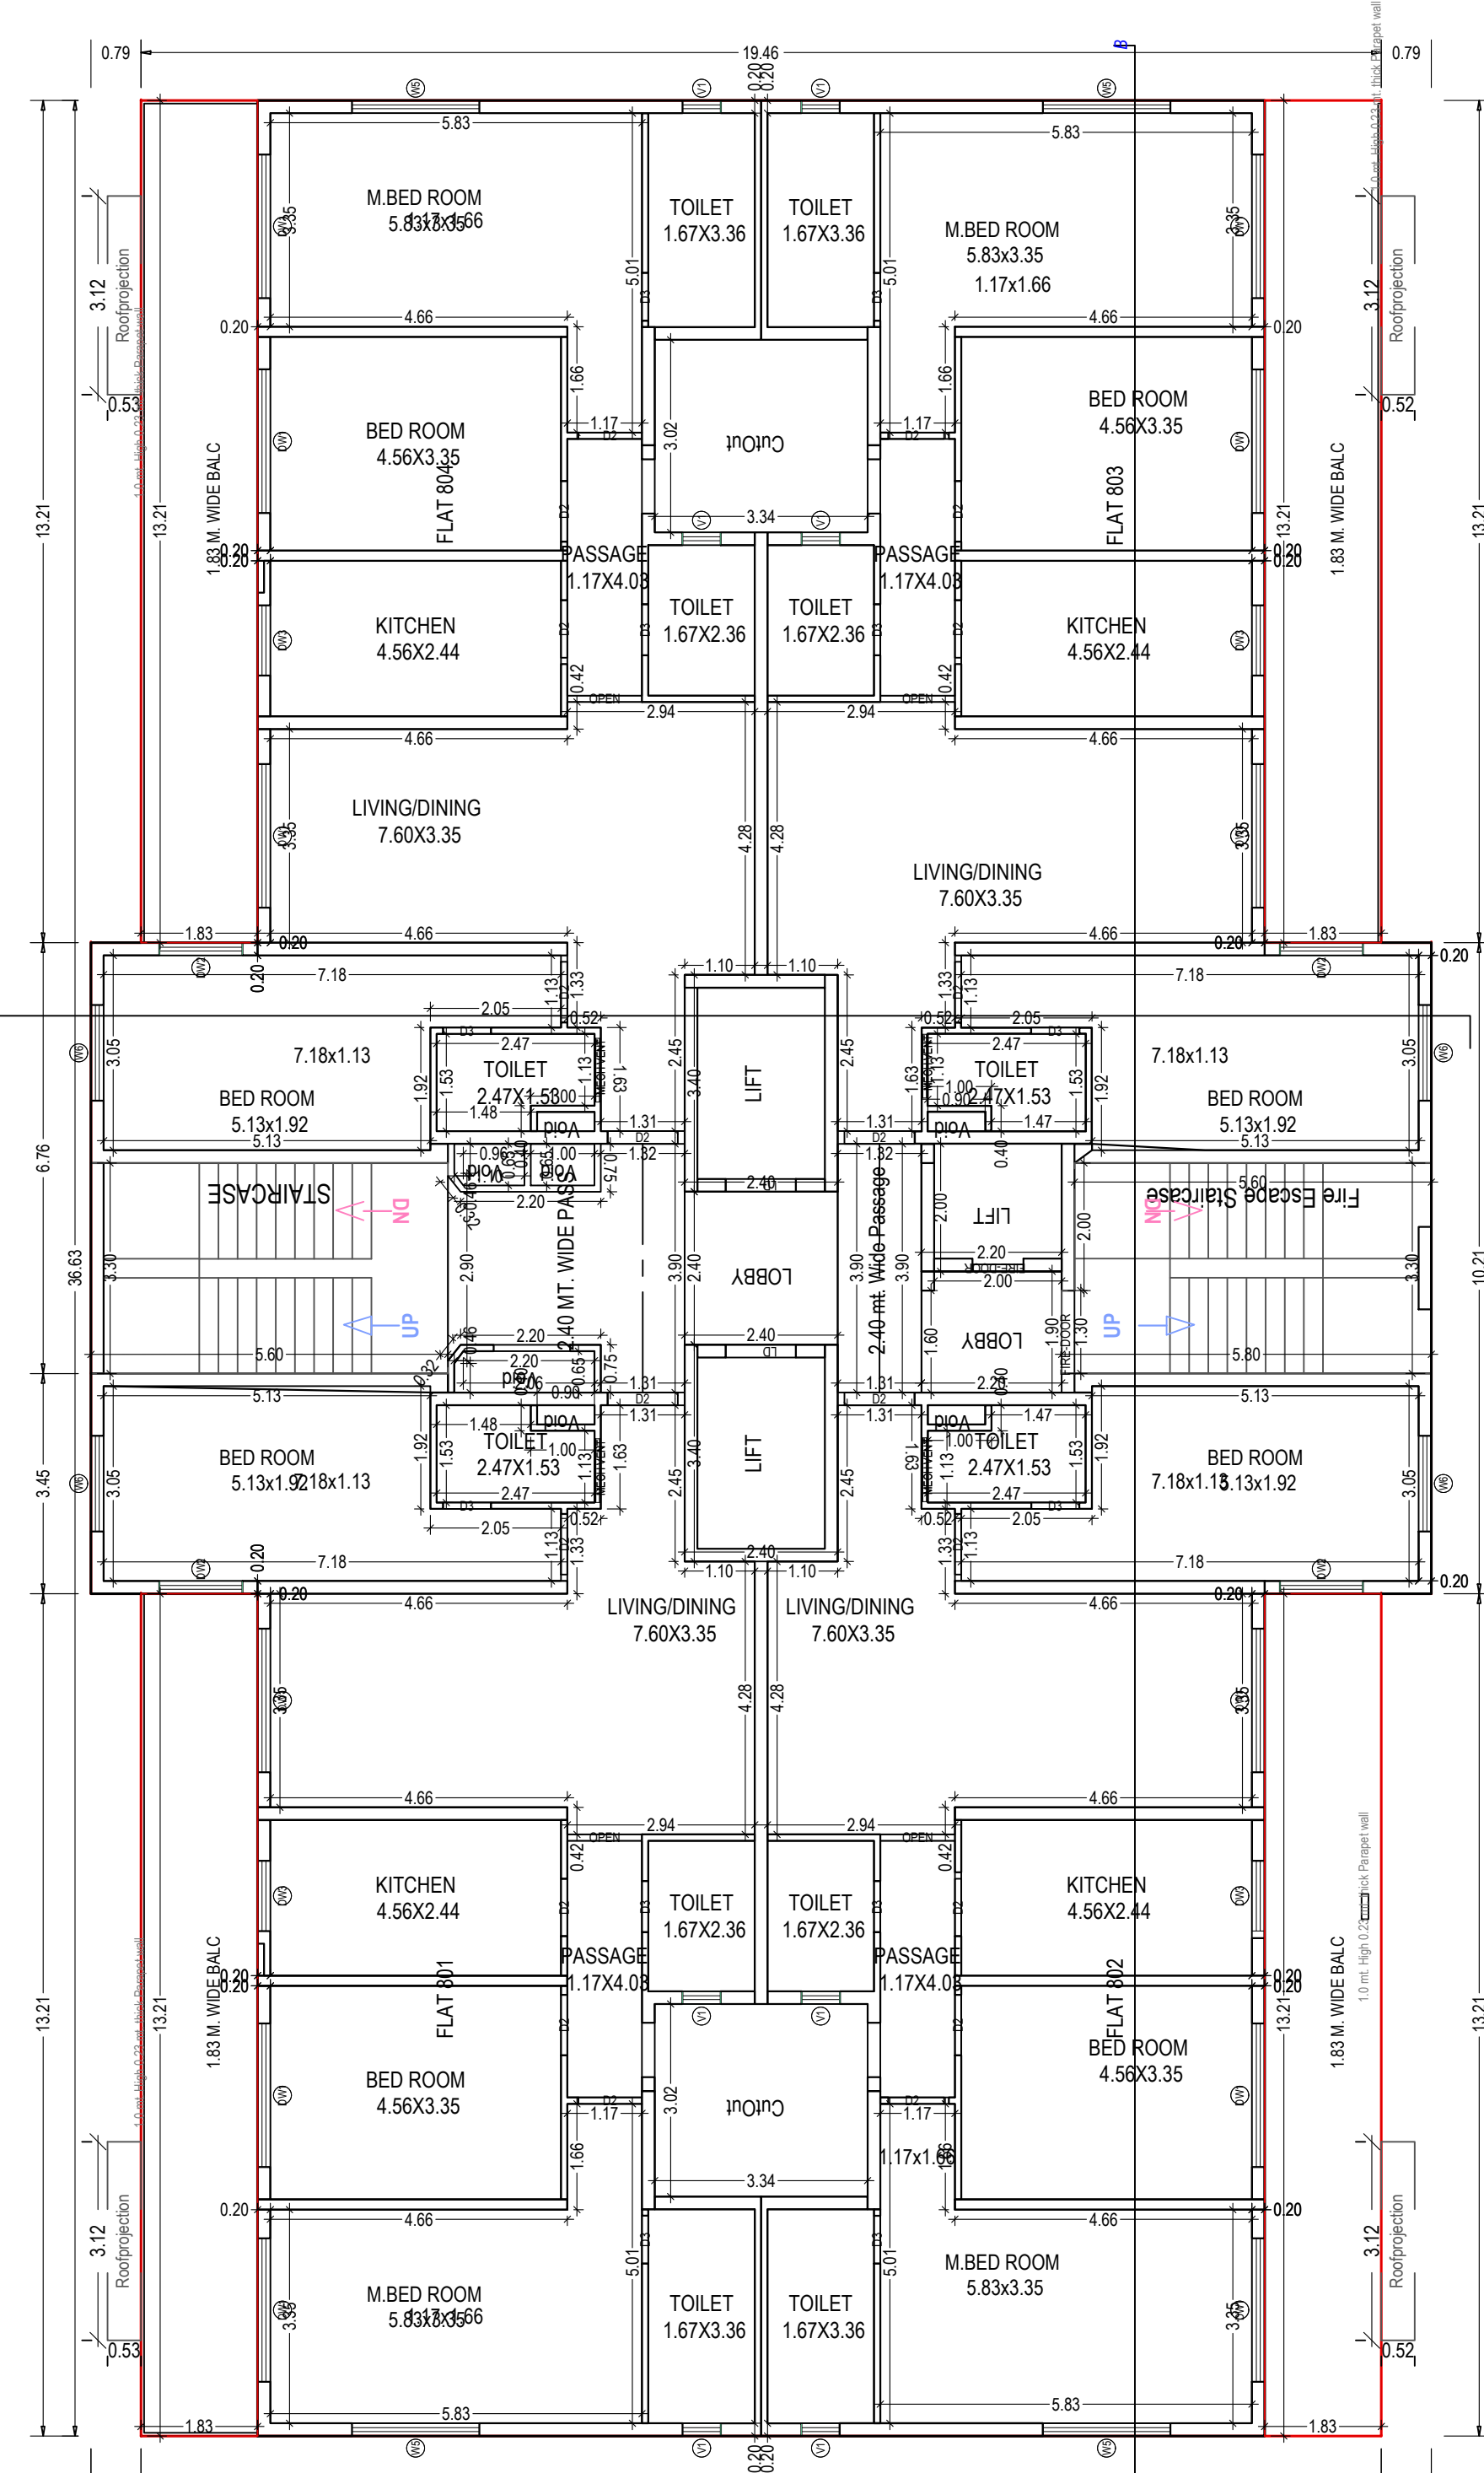

EIGHTH FLOOR PLAN
(Proposed)
(SCALE 1:100)

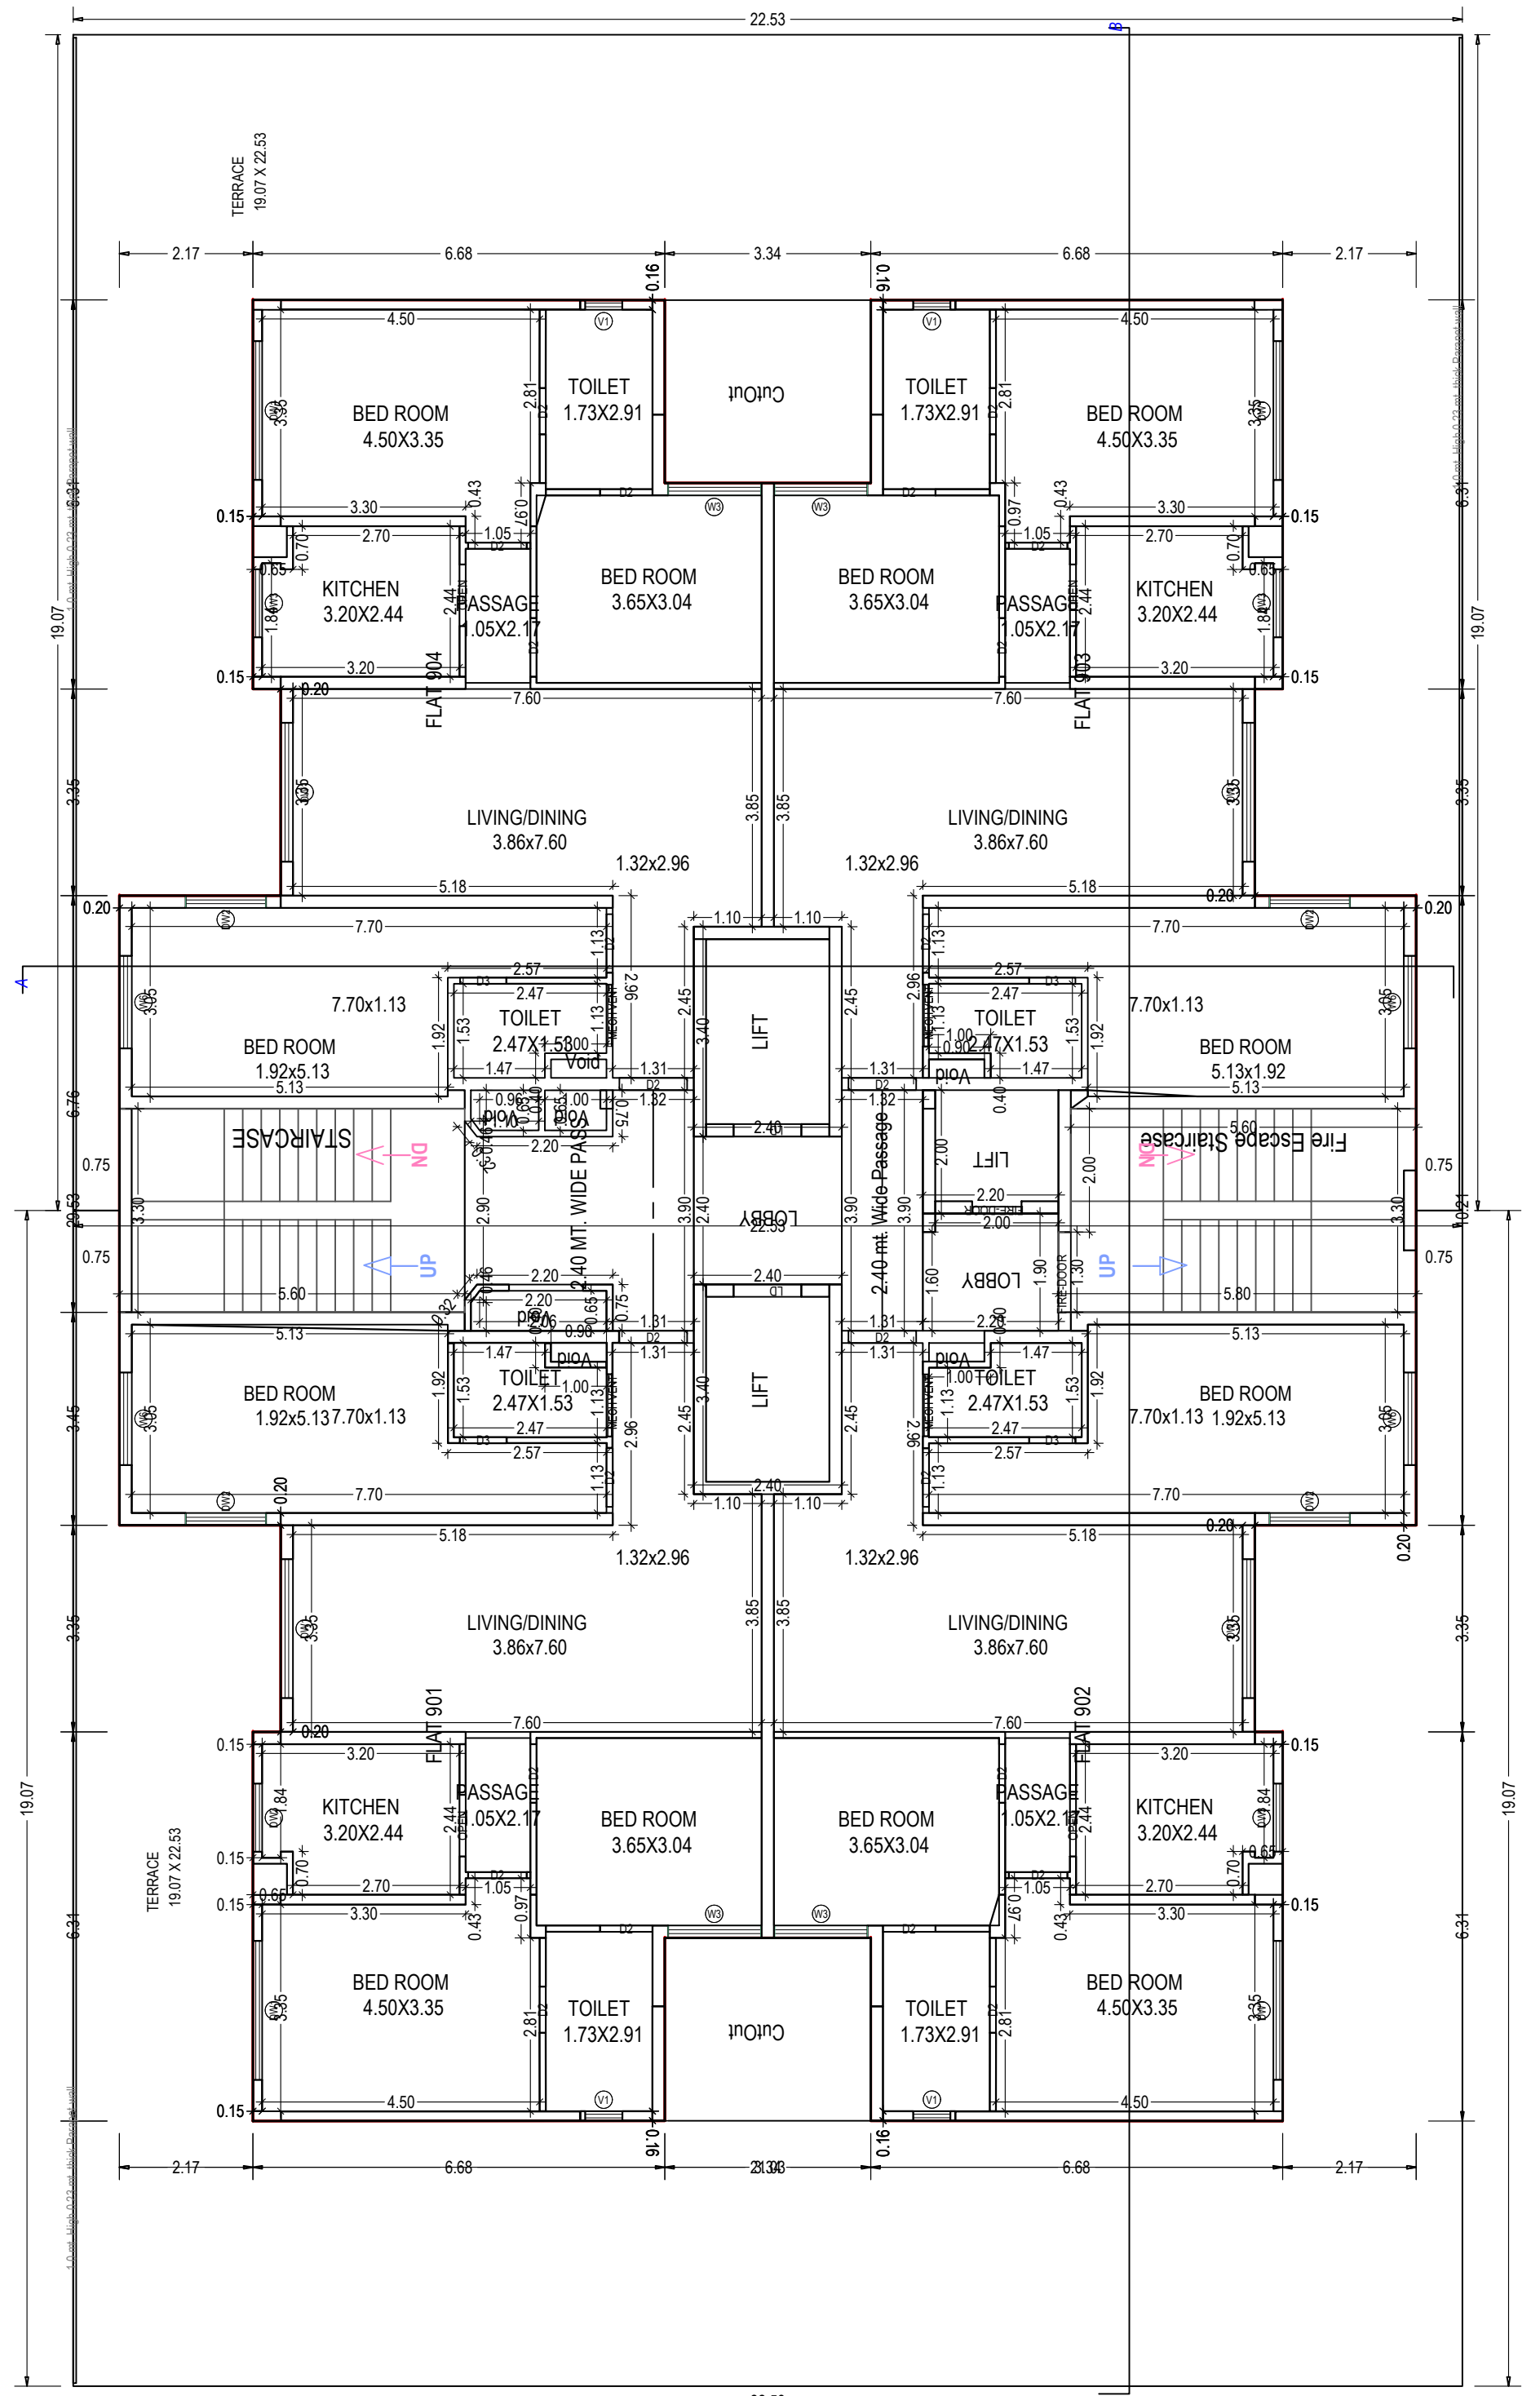

NINTH FLOOR PLAN
(Proposed)
(SCALE 1:100)

Note: - 1) This drawing is prepared as per the current prevailing Building Bye Laws.
2) If Map sanctioned is used for purpose anything other than stated in application will lead to rejection of Map.

ISO_A0_841.00_x_1189.00_MM)

Total Plot Area: -	9363.49	Total FAR Area: -	19572.48
Total Coverage Area: -	1956.50	Total BUA Area: -	29427.45

OWNER'S NAME AND SIGNATURE
Group Housing 2 Udyan II, shalesh@eldecousing.co.in,
7985891542

ARCHITECT'S NAME AND SIGNATURE
SANJAY KUMAR GUPTA
CA/89/12382

ENGINEER

Lucknow Development Authority



Building Plan Application Number

LDA/BP/23-24/3625

Sanctioned On

07 Jan 2025

Valid Till

23 Jan 2032

Approved By

Vice Chairman (Vice Chairman)

Examined By

IMTIAZ AHMAD (Junior engineer)


Satish Kumar Yadav (Junior engineer)

Alka Singh (Assistant Engineer)


Anul Sharma (Assistant Engineer)

Ajeet Kumar (Executive engineer/Town Planner)


kaushvendra kumar Gautam (Chief Town Planner)

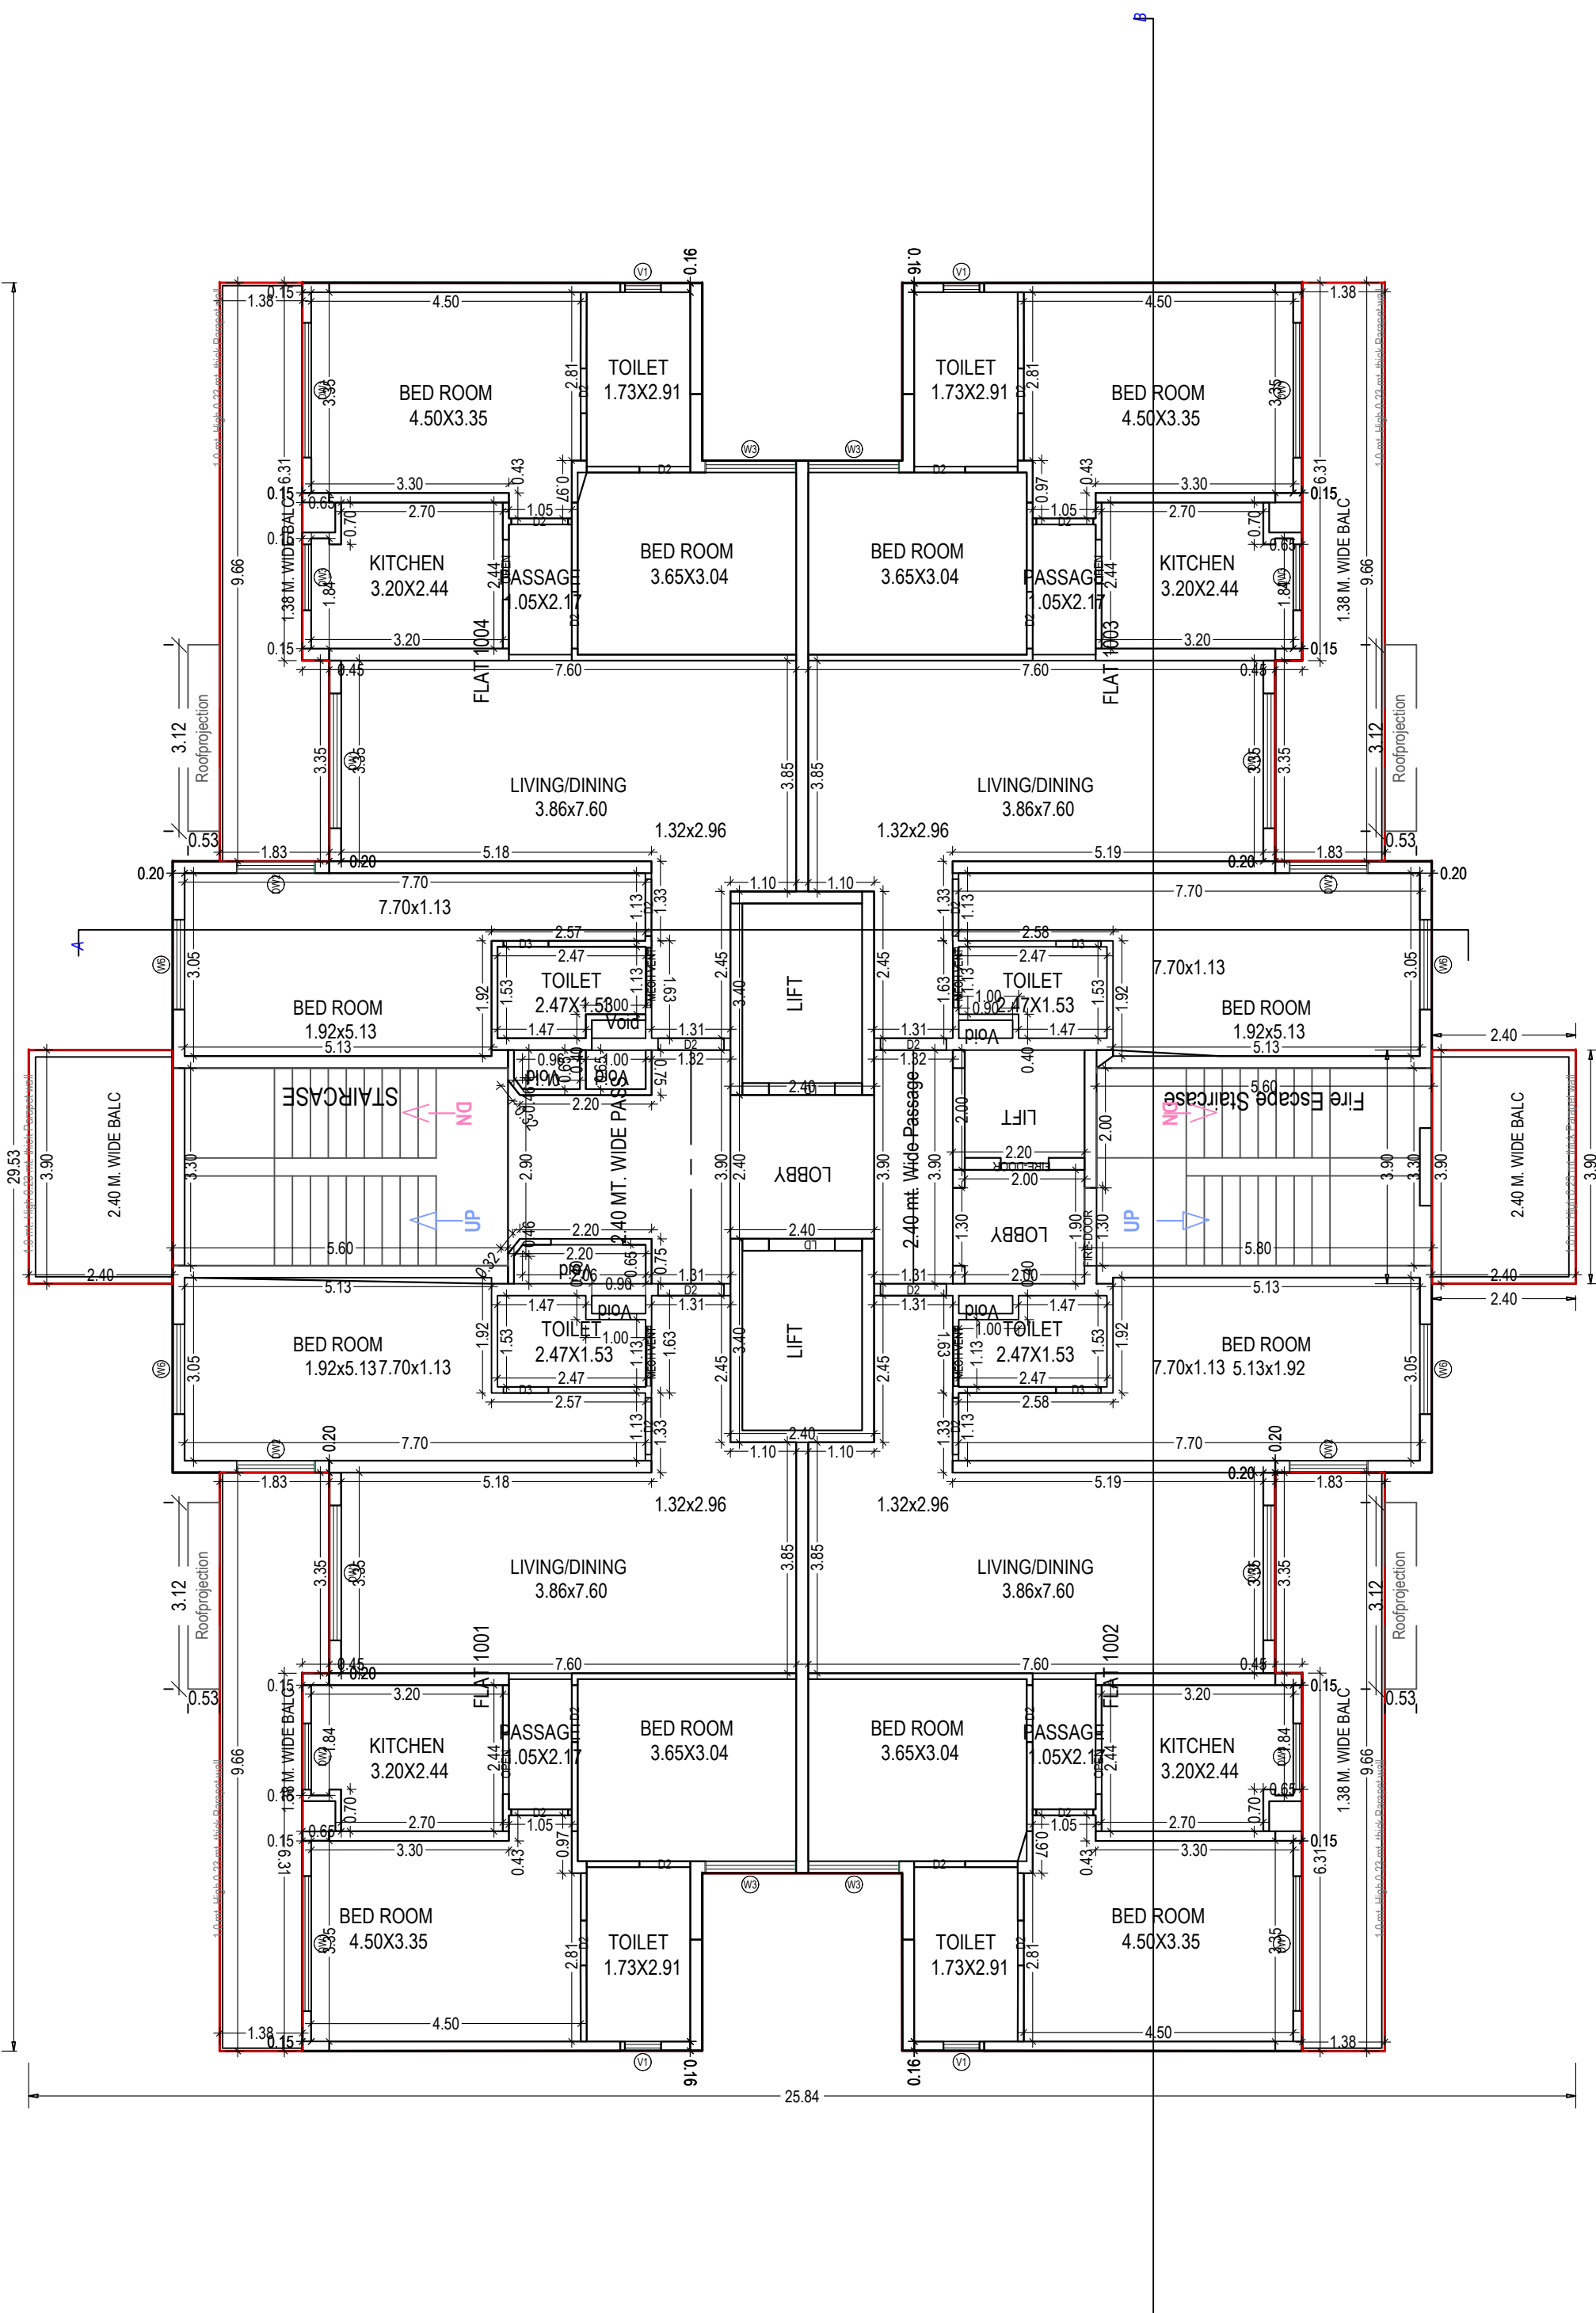

TENTH FLOOR PLAN
(Proposed)
(SCALE 1:100)

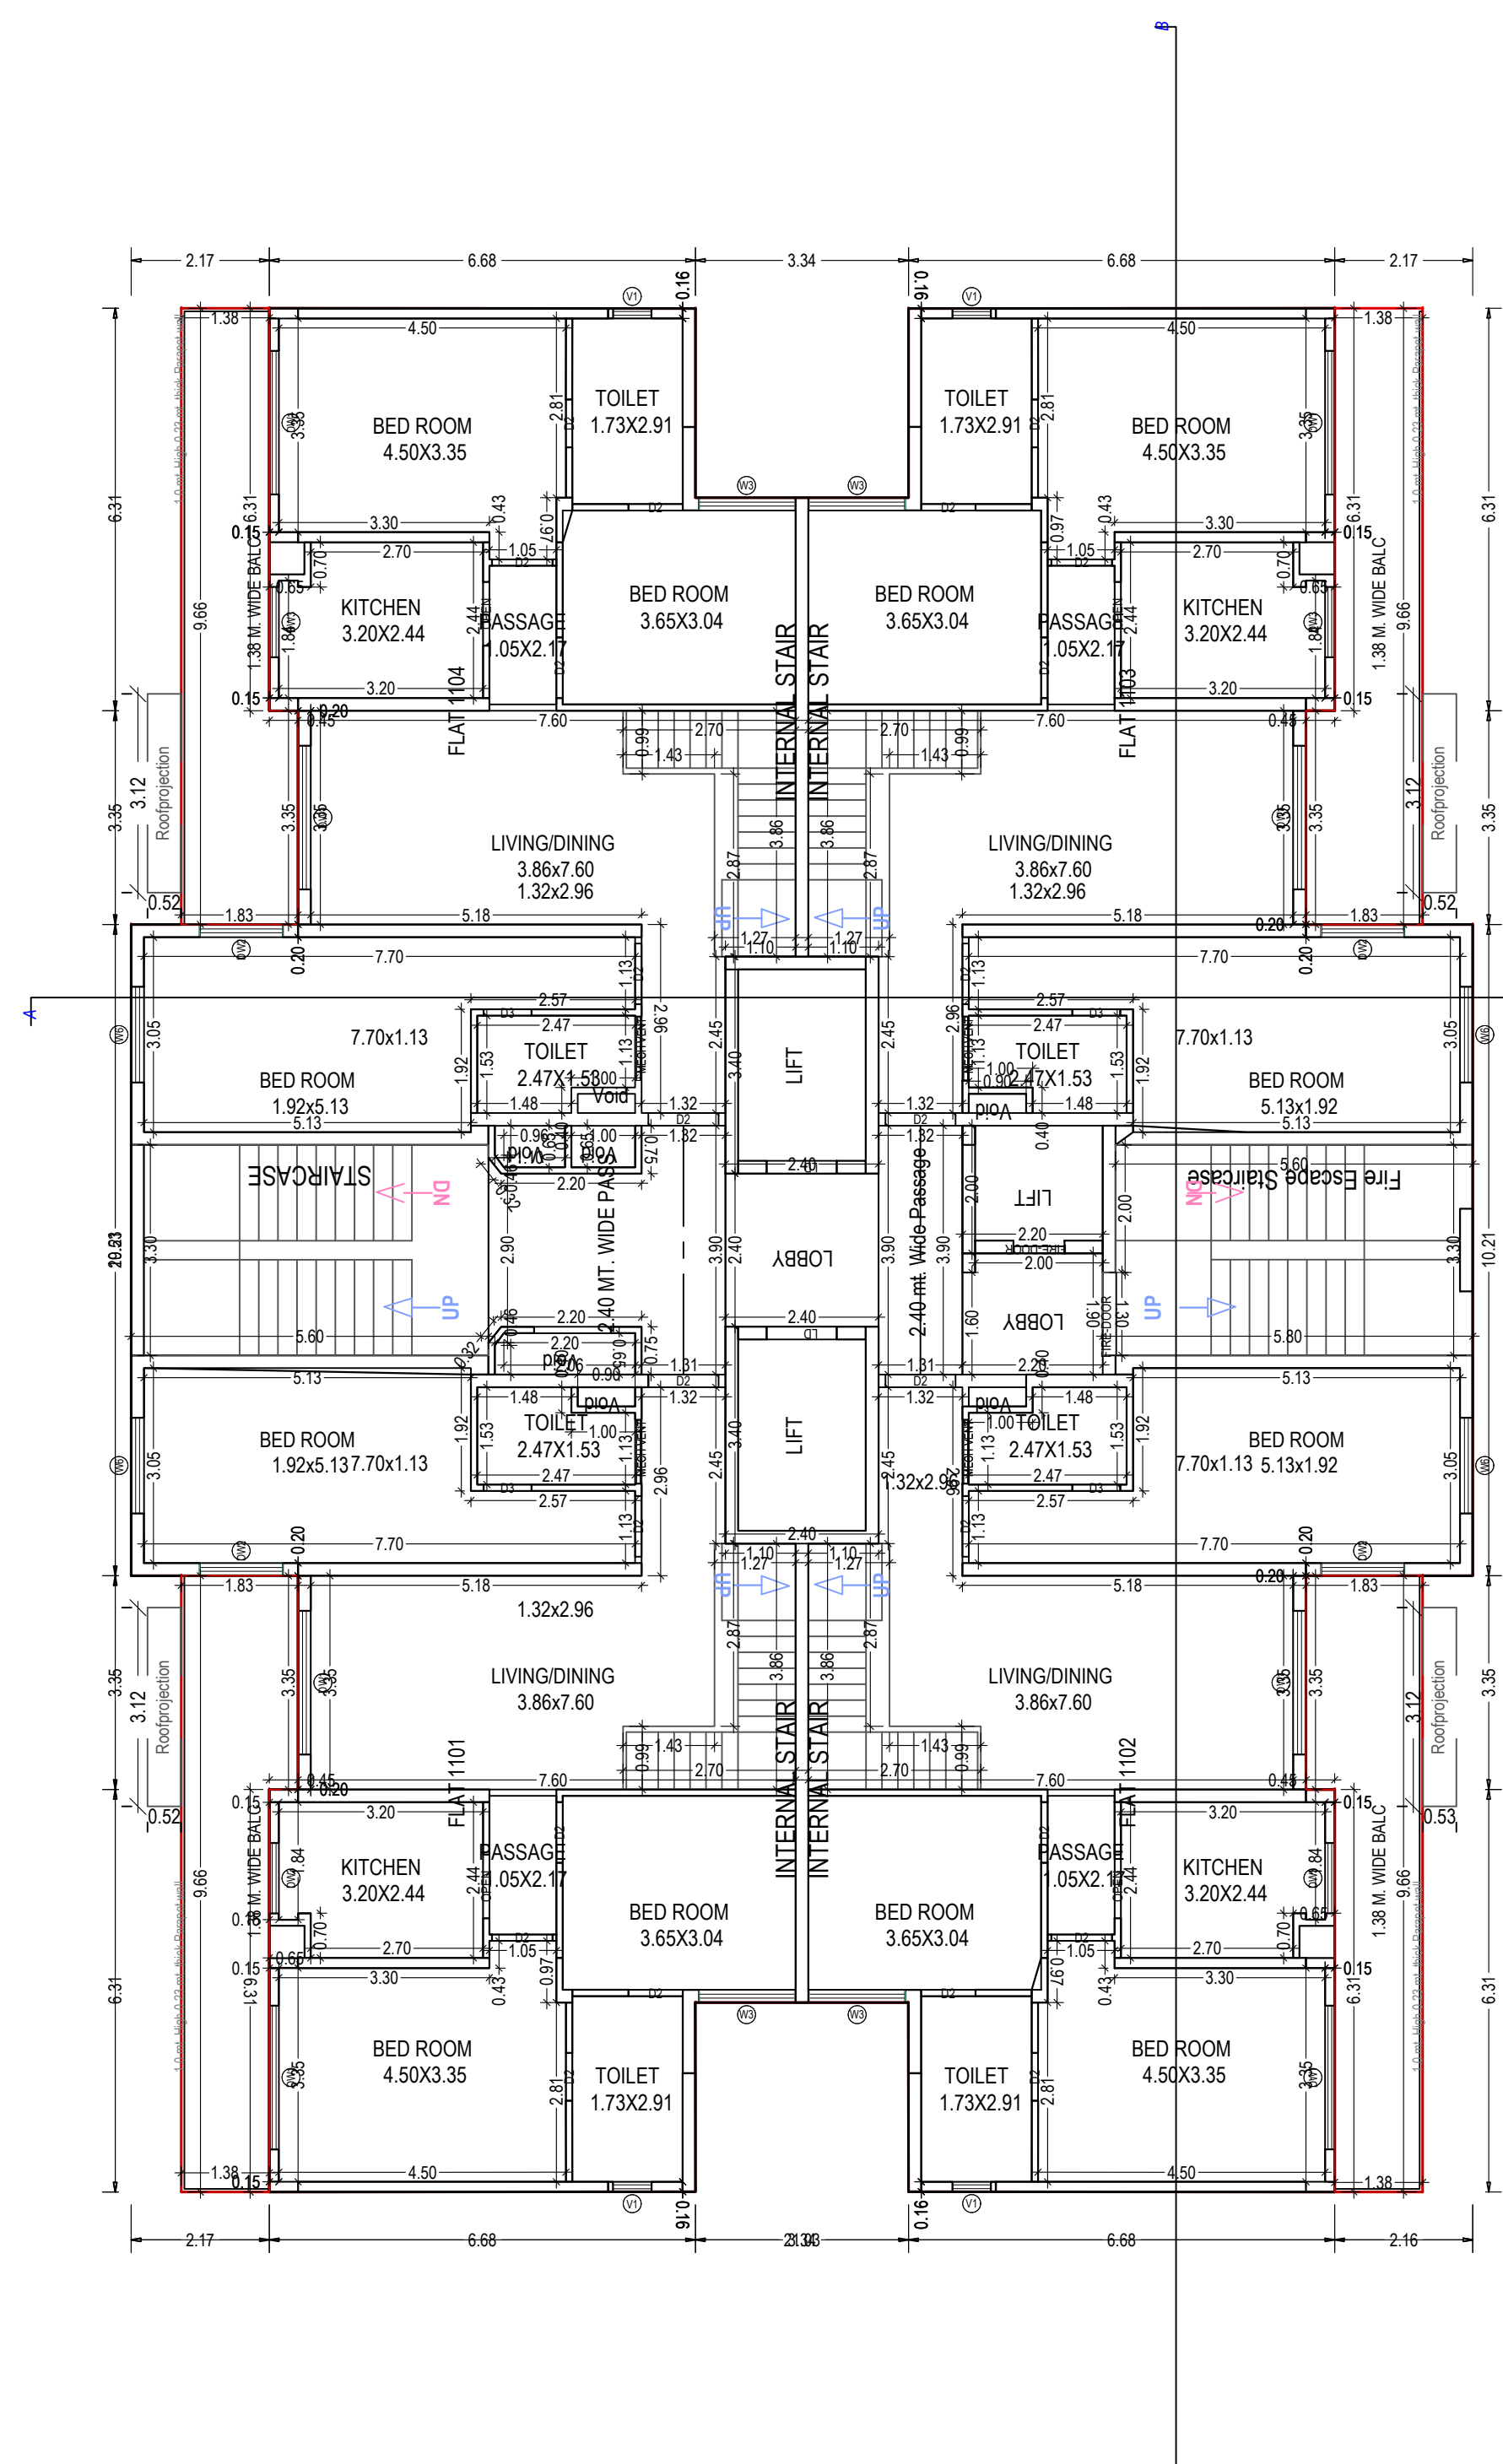

ELEVENTH FLOOR PLAN
(Proposed)
(SCALE 1:100)

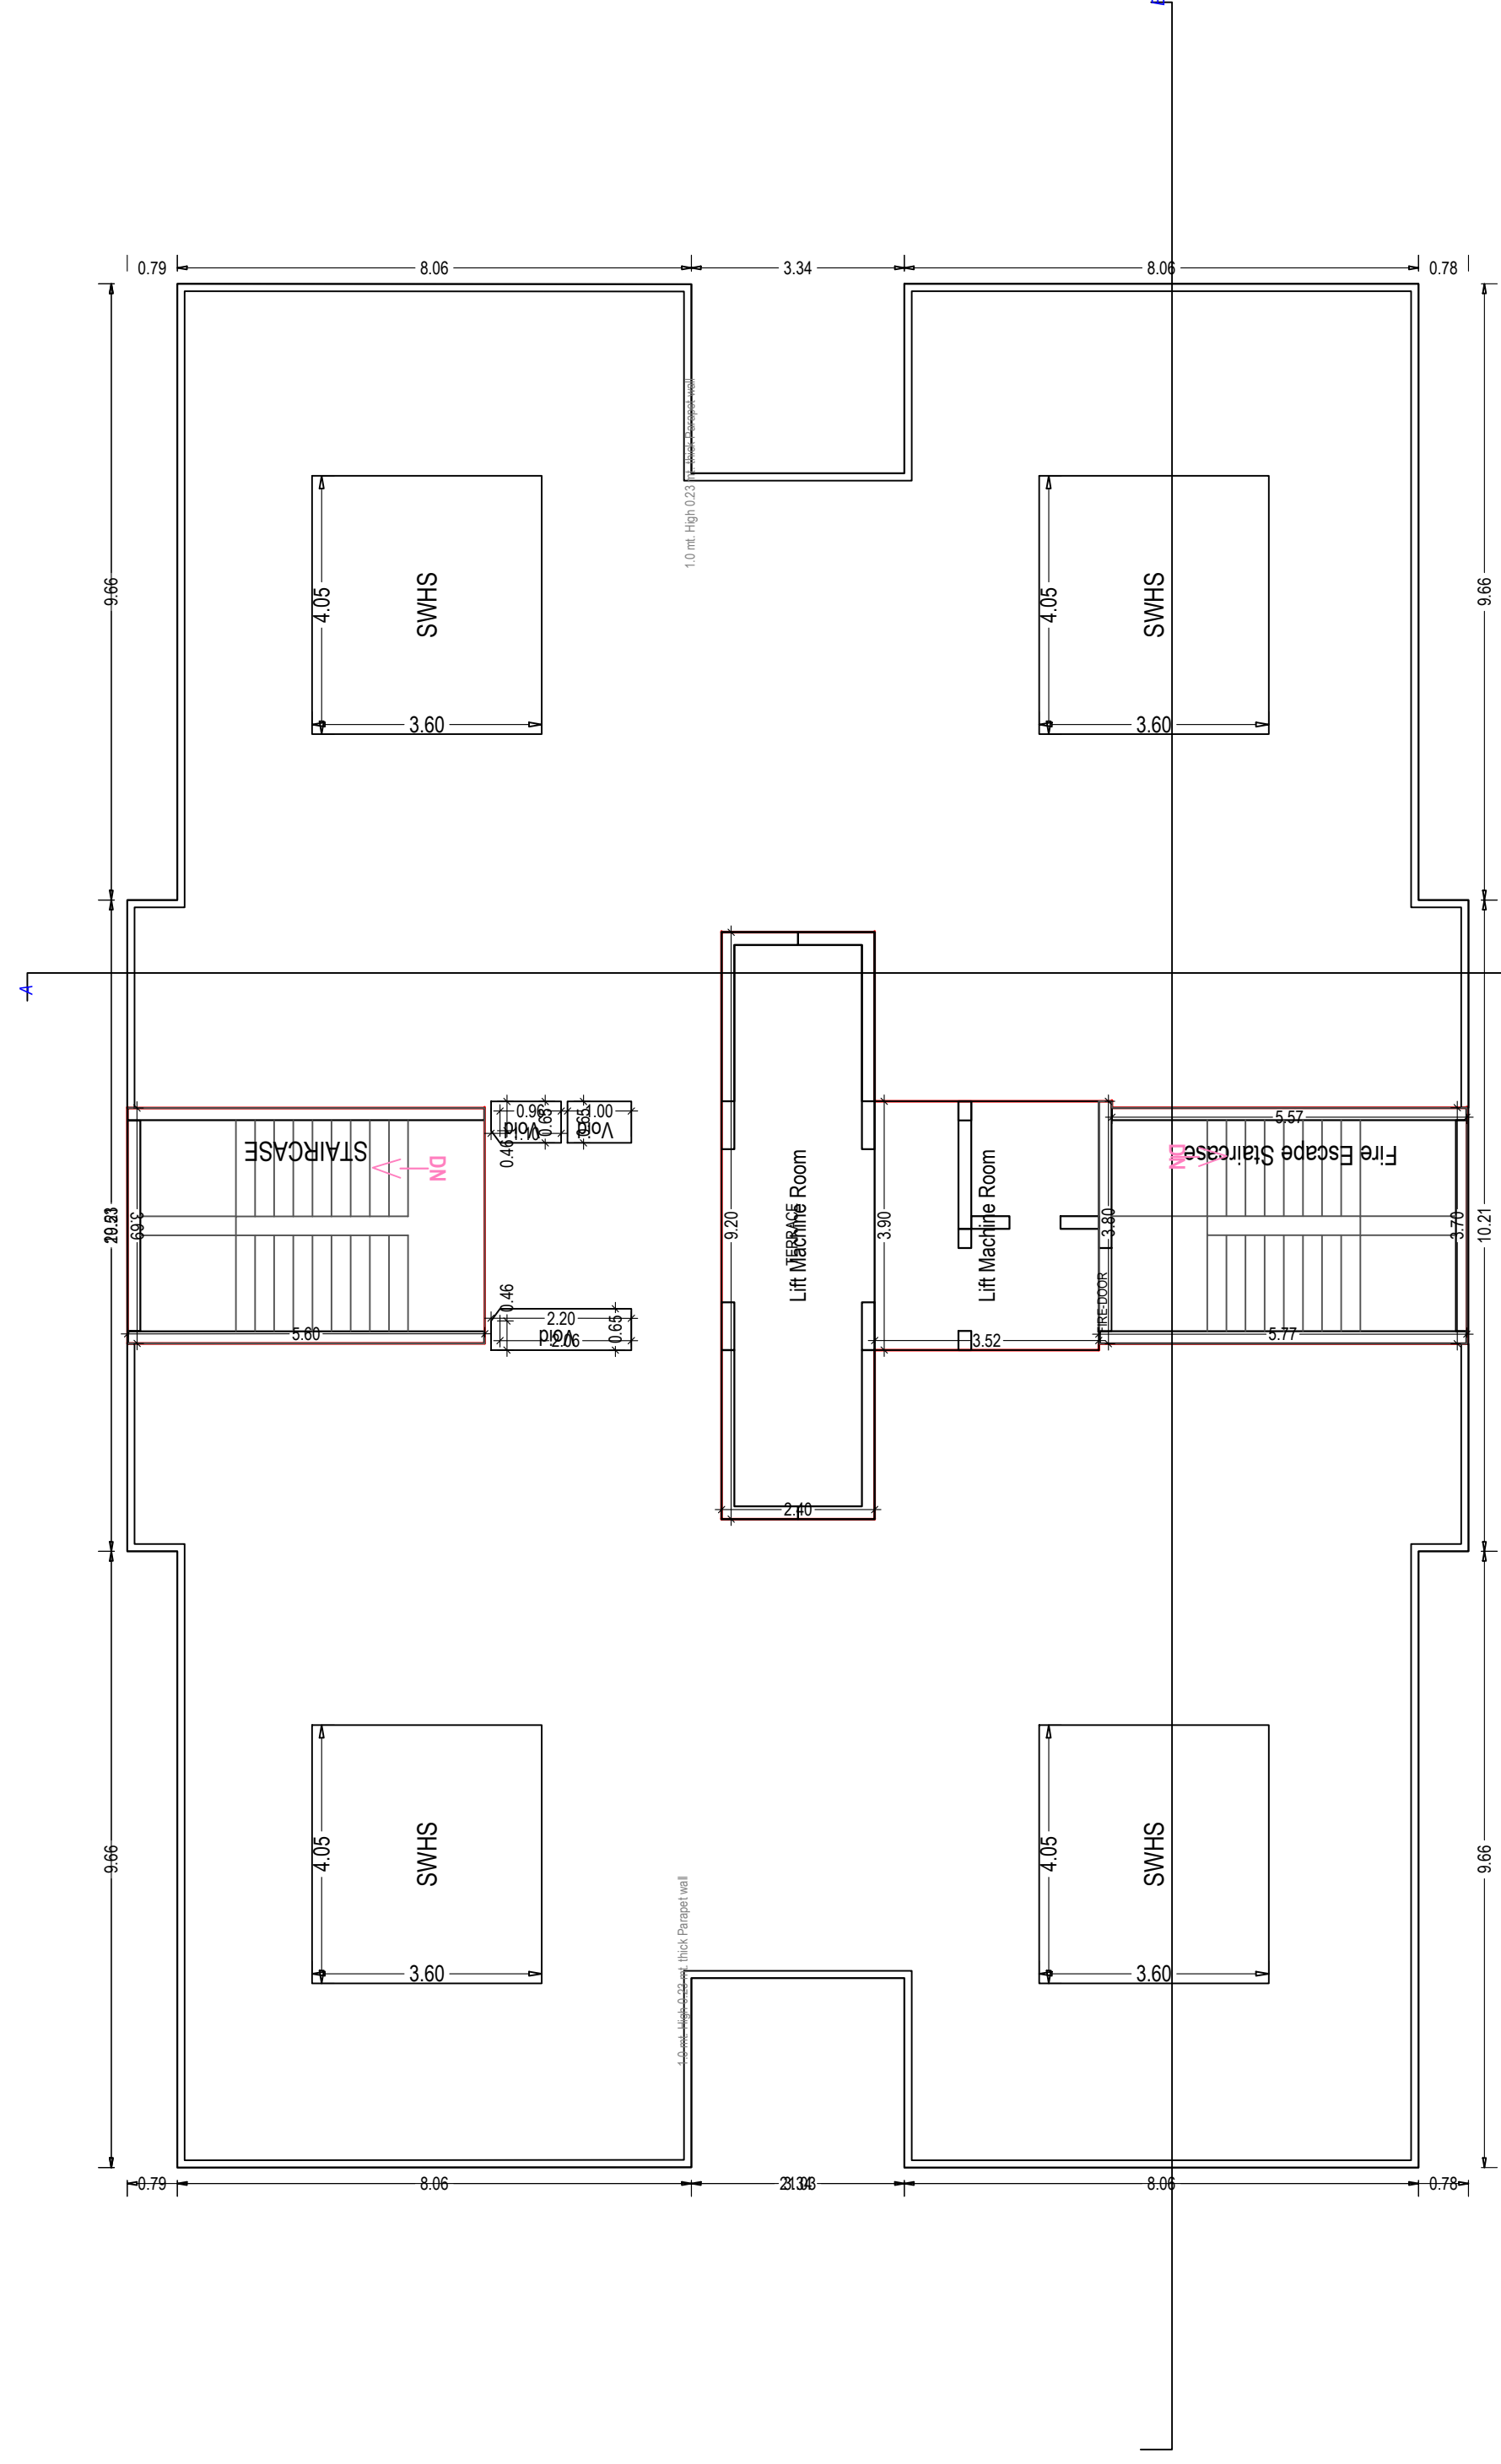

TERRACE FLOOR PLAN
(SCALE 1:100)

Note: - 1) This drawing is prepared as per the current prevailing Building Bye Laws.
2) If Map sanctioned is used for purpose anything other than stated in application will lead to rejection of Map.

OWNERS NAME AND SIGNATURE Group Housing 2 Udyan II, shaleeh@eldecousing.co.in, 7985891542	
ARCHENG'S NAME AND SIGNATURE SANJAY KUMAR GUPTA CA/89/12382	ENGINEER
	Lucknow Development Authority
Building Plan Application Number LDA/BP/23-24/3625 Sanctioned On 07 Jan 2025 Valid Till 23 Jan 2032 Approved By Vice Chairman (Vice Chairman) Examined By IMTIAZ AHMAD (Junior engineer) Satish Kumar Yadav (Junior engineer) Alka Singh (Assistant Engineer) Anul Sharma (Assistant Engineer) Ajeet Kumar (Executive engineer/Town Planner)	
kaushvendra kumar Gautam (Chief Town Planner)	