


FIRST FLOOR PLAN

JOB TITLE :
 PROPOSED OFFICE BUILDING AT
 VIBHUTI KHAND, GOMTI NAGAR, LUCKNOW

DRG TITLE :
 FIRST FLOOR PLAN

DATE :
 05.01.18

ARCHITECTS:
 ABHINYAS CONSULTANT
 3/77, VIRAJ KHAND, GOMTI NAGAR, LUCKNOW
 C-53, SECTOR-M, ALIGANJ, LUCKNOW
 MOB : 9839447965, 9839097571

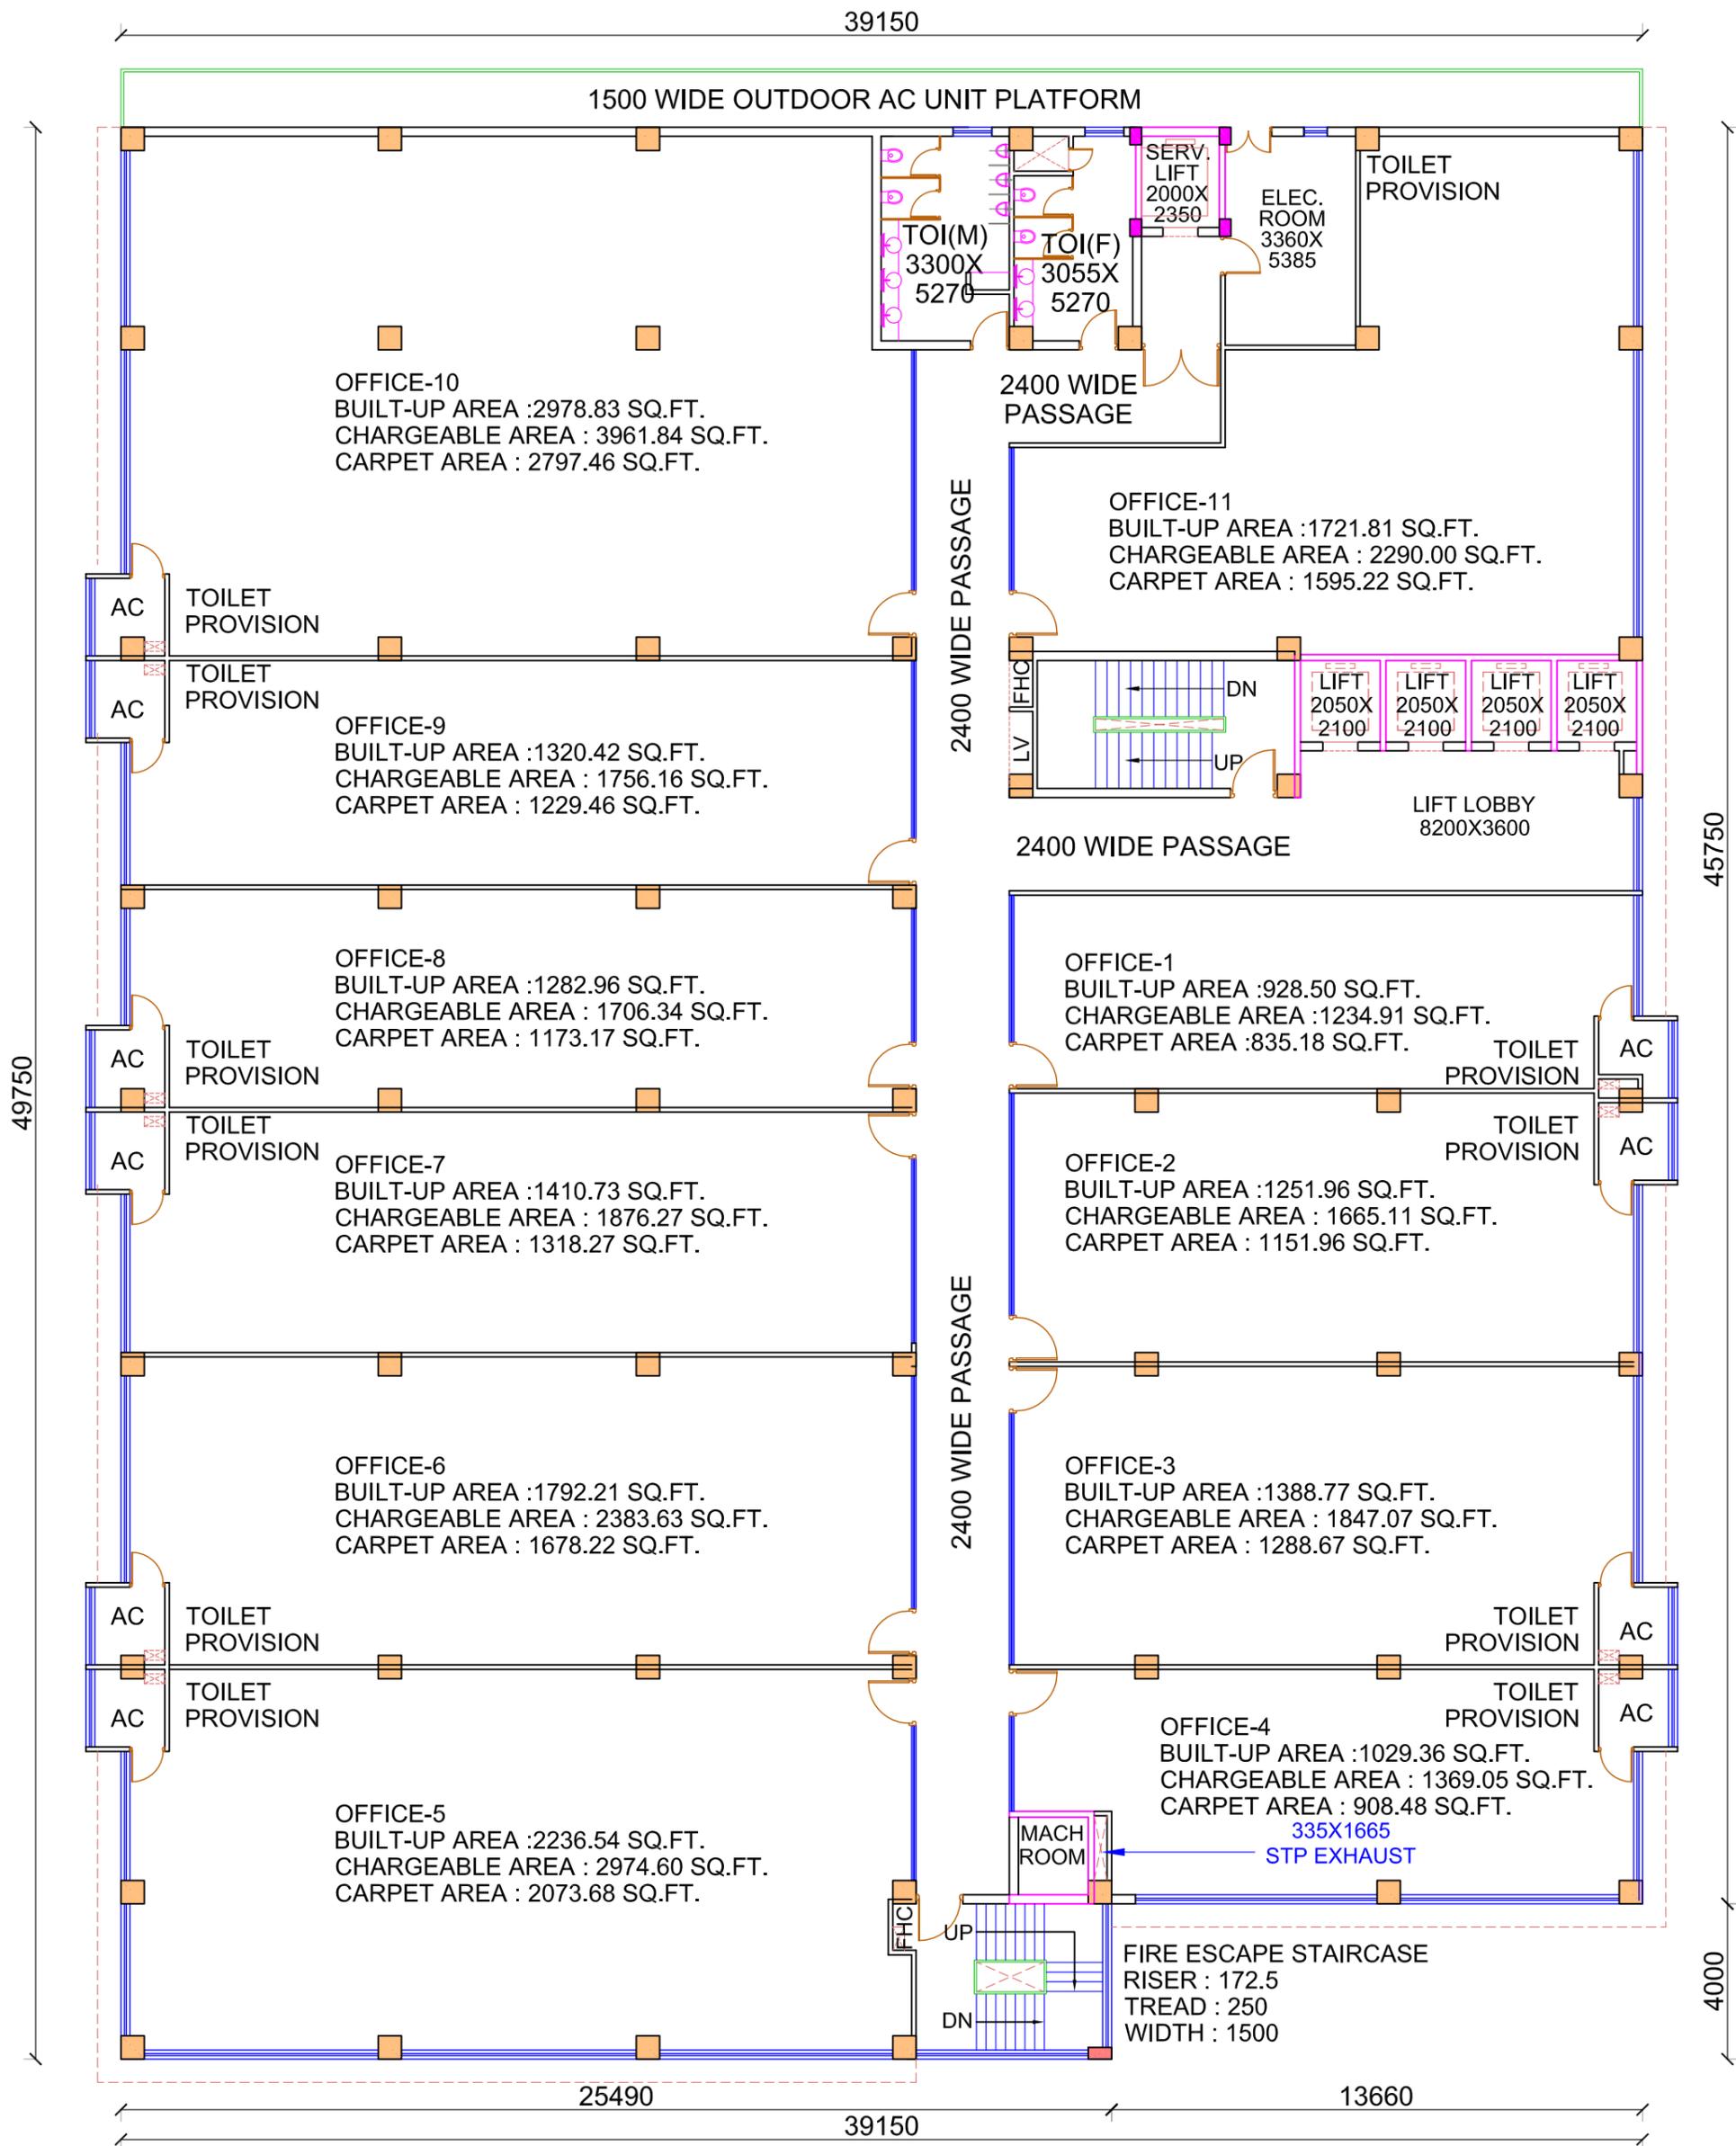


FOURTH FLOOR PLAN

JOB TITLE :
PROPOSED OFFICE BUILDING AT
VIBHUTI KHAND, GOMTI NAGAR, LUCKNOW

DRG TITLE :
FOURTH FLOOR PLAN


DATE :
05.01.18

ARCHITECTS:
ABHINYAS CONSULTANT
3/77, VIRAJ KHAND, GOMTI NAGAR, LUCKNOW
C-53, SECTOR-M, ALIGANJ, LUCKNOW
MOB : 9839447965,9839097571

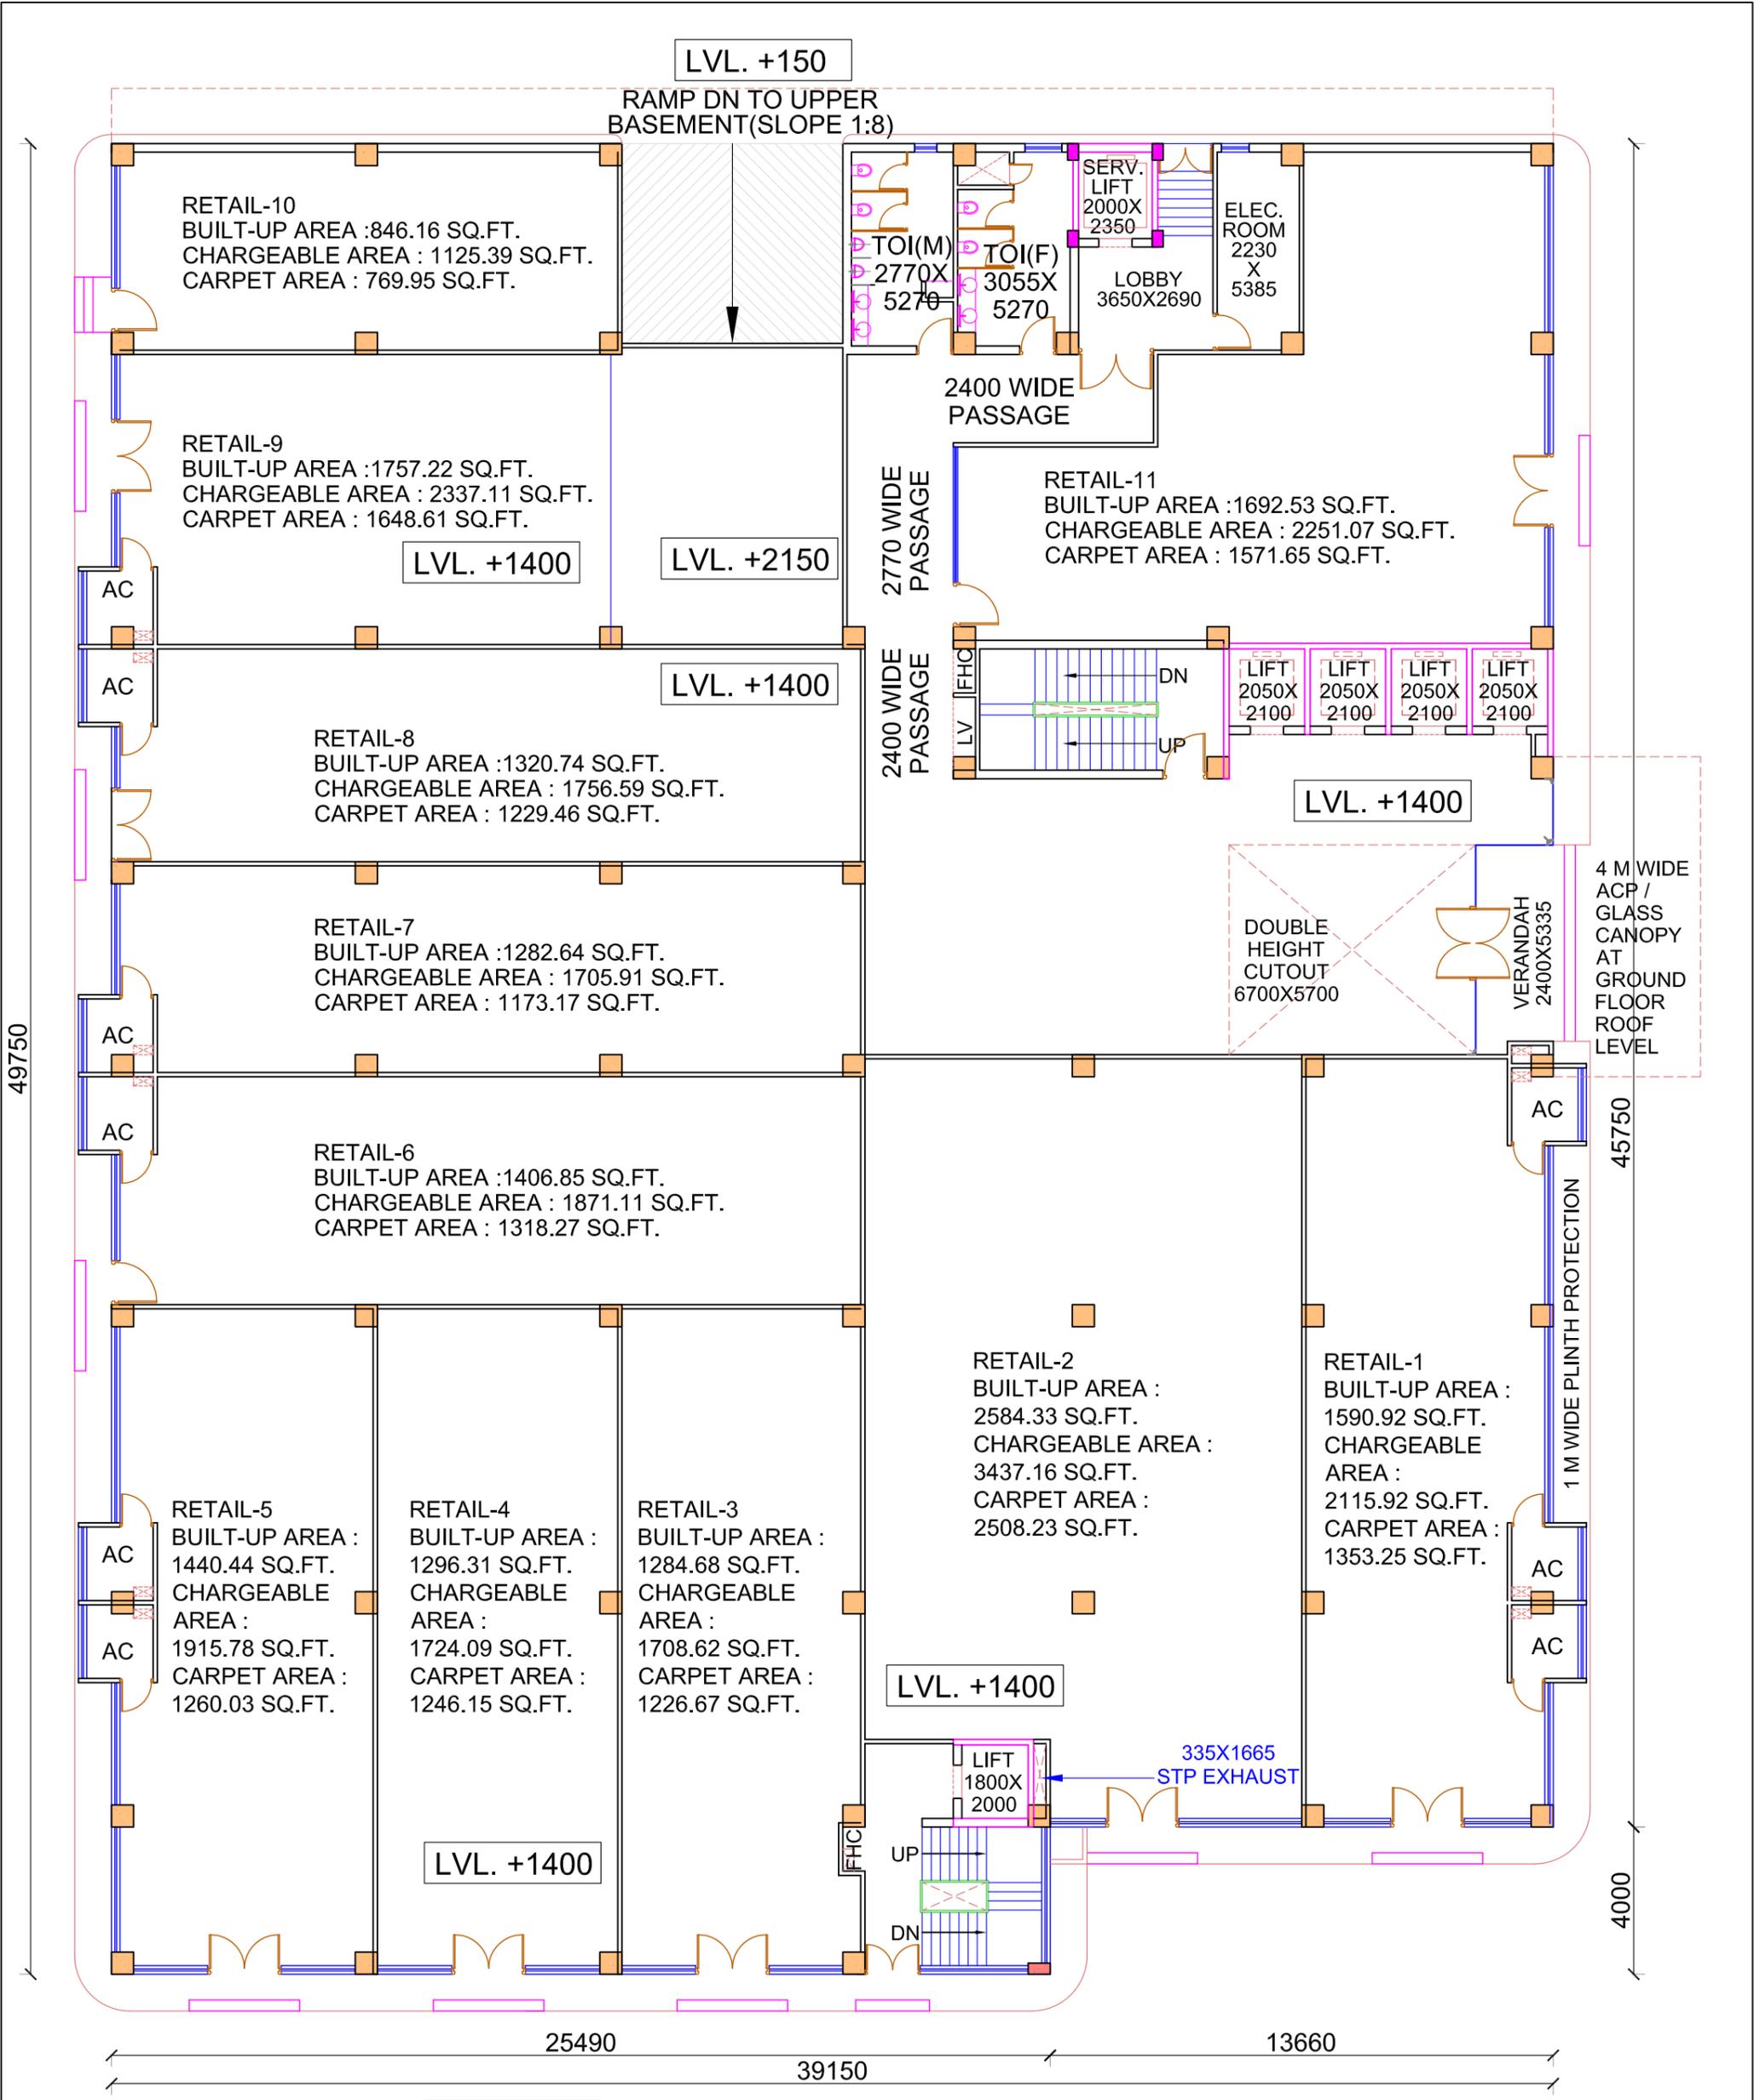

GROUND FLOOR PLAN

<p>JOB TITLE : PROPOSED OFFICE BUILDING AT VIBHUTI KHAND, GOMTI NAGAR, LUCKNOW</p>	<p>DRG TITLE : GROUND FLOOR PLAN</p>	<p>DATE : 22.12.17</p>	<p>ARCHITECTS: ABHINYAS CONSULTANT 3/77, VIRAJ KHAND, GOMTI NAGAR, LUCKNOW C-53, SECTOR-M, ALIGANJ, LUCKNOW MOB : 9839447965,9839097571</p>
---	---	-----------------------------------	--

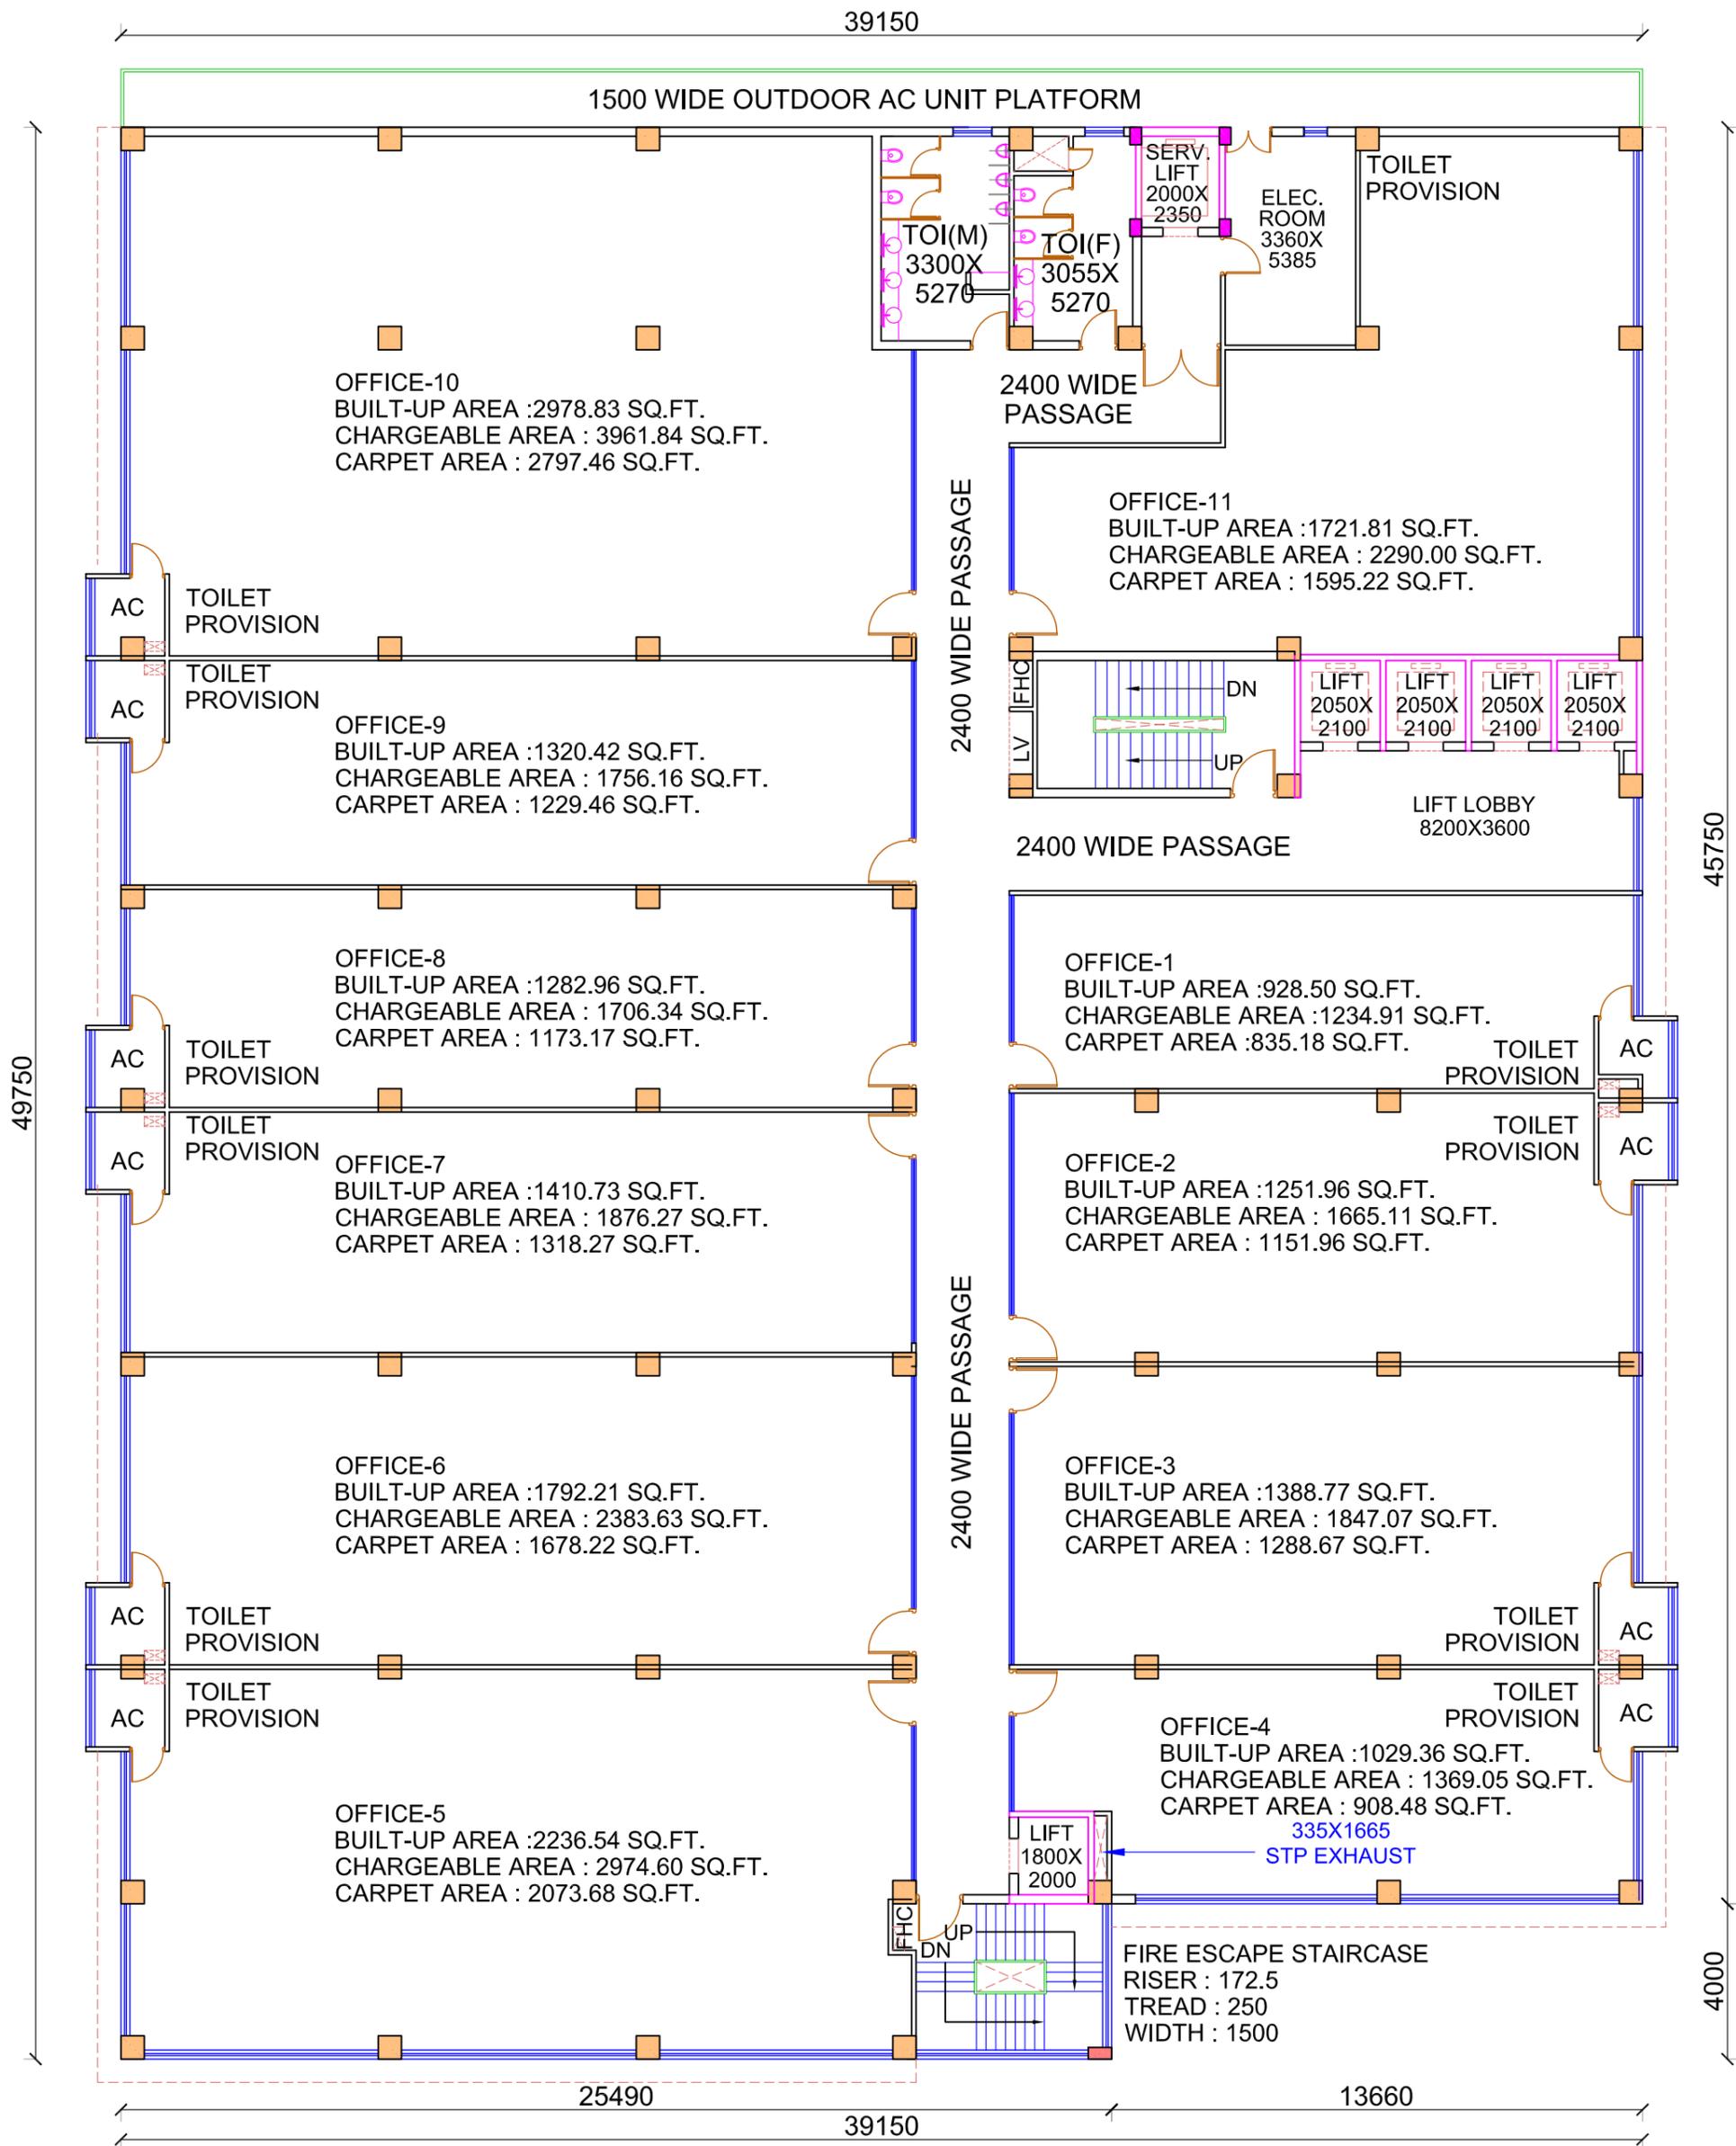

TYPICAL FLOOR PLAN (2nd & 3rd FLOOR)

JOB TITLE :

PROPOSED OFFICE BUILDING AT
VIBHUTI KHAND, GOMTI NAGAR, LUCKNOW

DRG TITLE :

TYPICAL FLOOR PLAN
(2nd & 3rd FLOOR)

DATE :

05.01.18

ARCHITECTS:

ABHINYAS CONSULTANT
3/77, VIRAJ KHAND, GOMTI NAGAR, LUCKNOW
C-53, SECTOR-M, ALIGANJ, LUCKNOW
MOB : 9839447965, 9839097571