

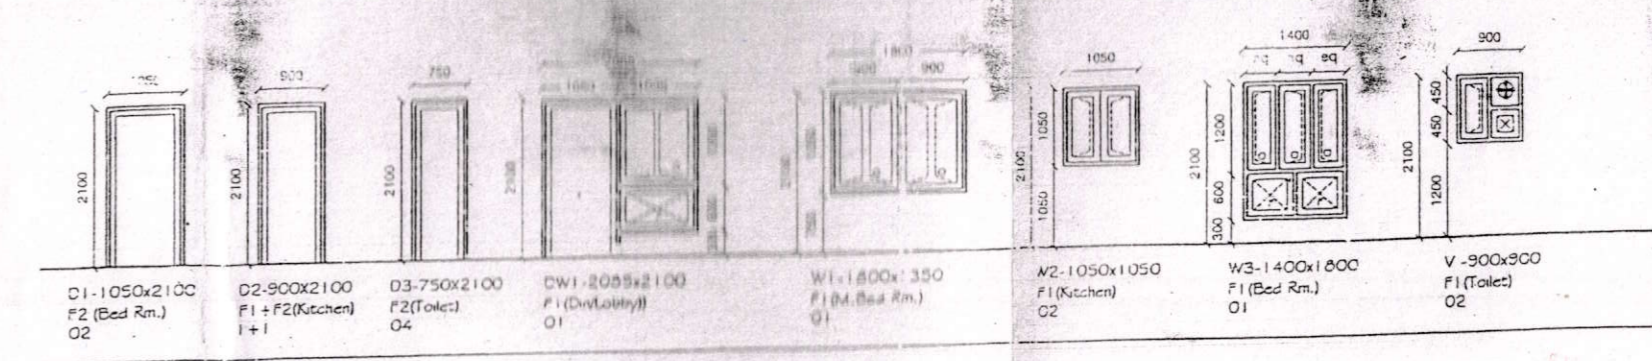


69 118
192

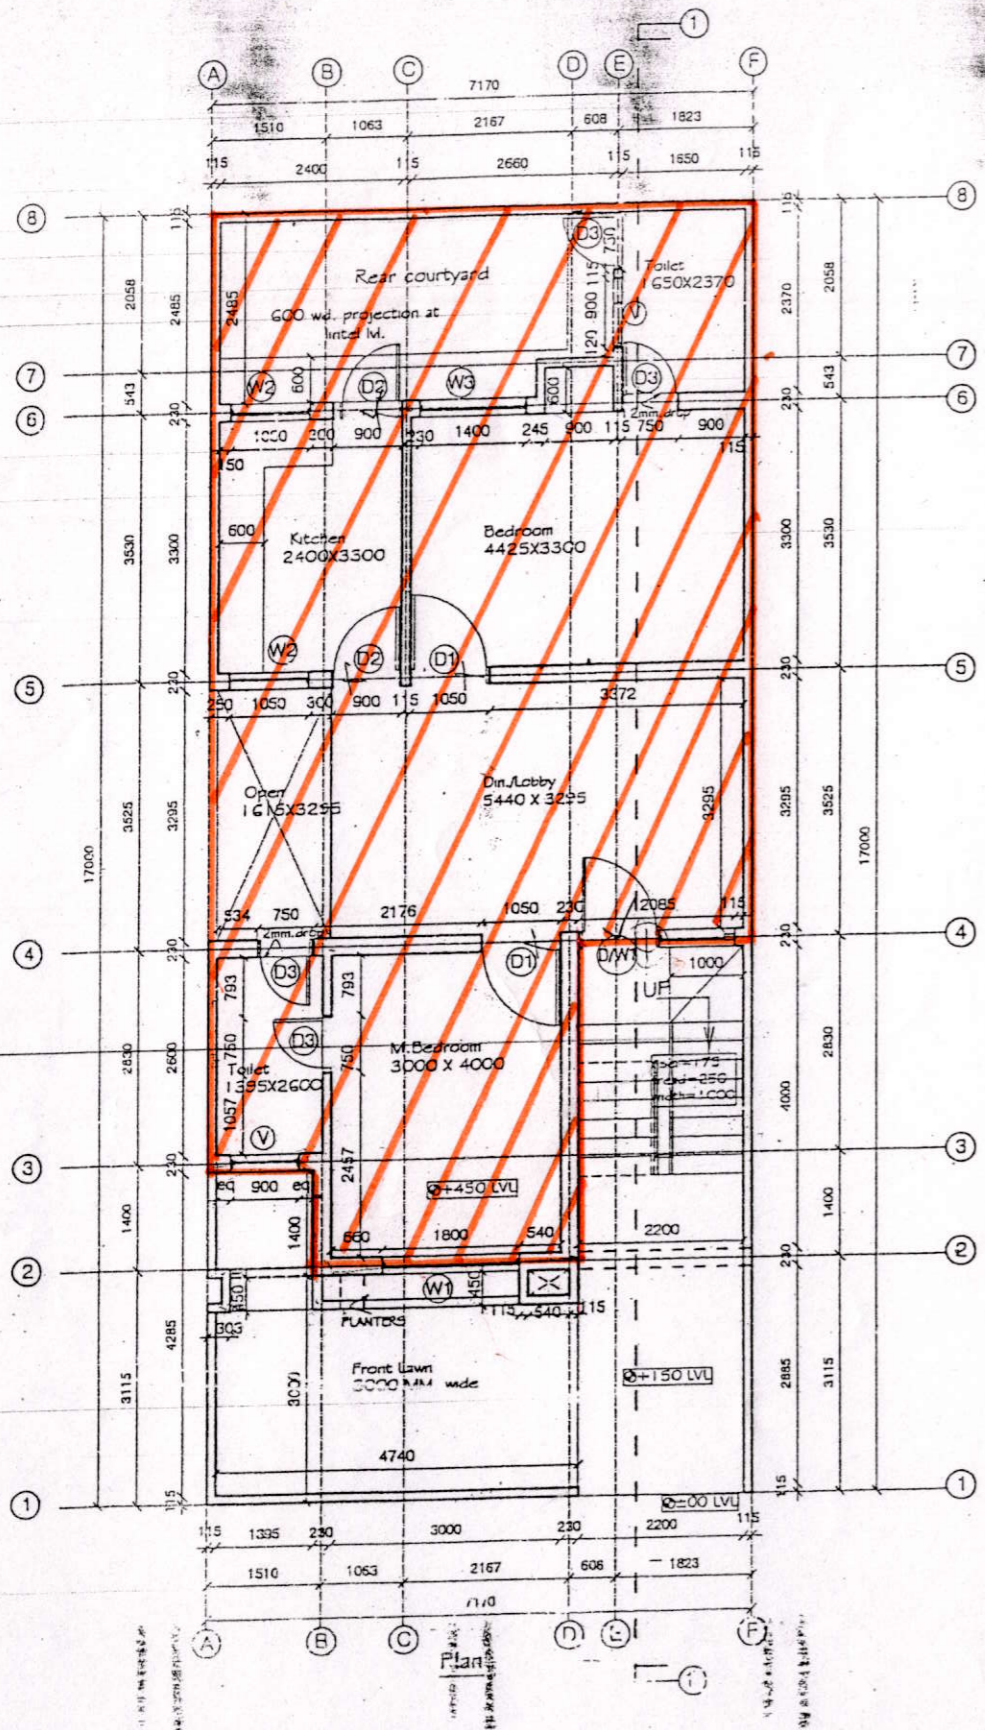


Door & Window Detail

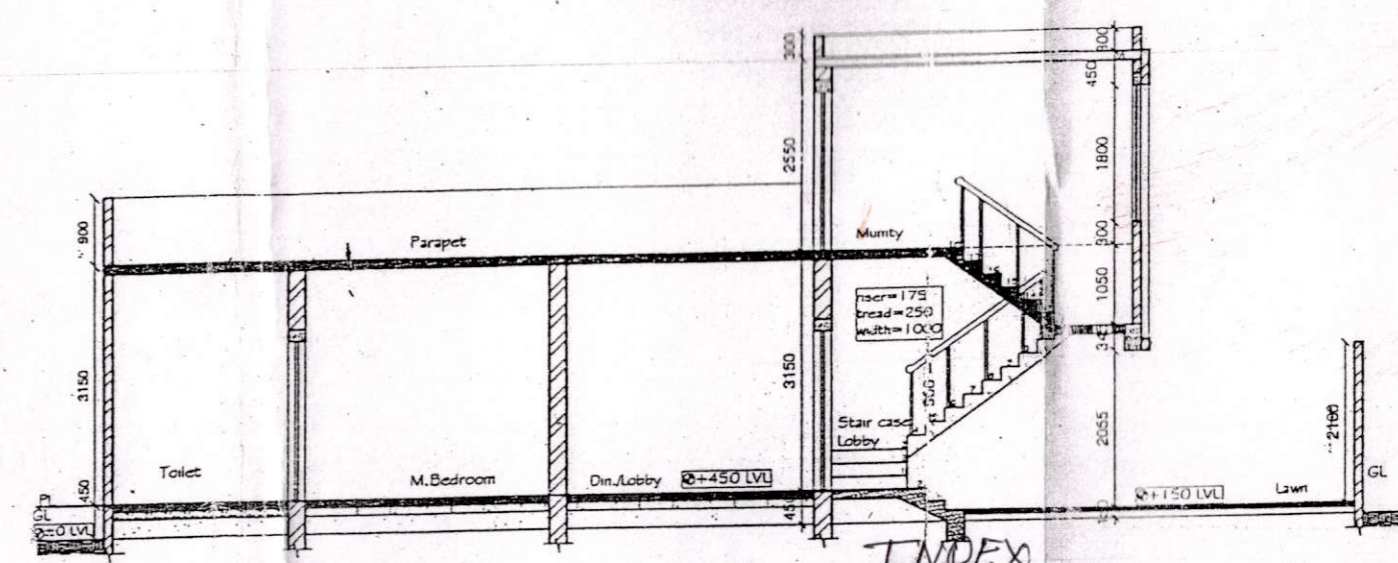

Section - 11

INDEX

① (80/122) M.F.G. Semi finished
Houses for APINEM Lucknow
विलत मी

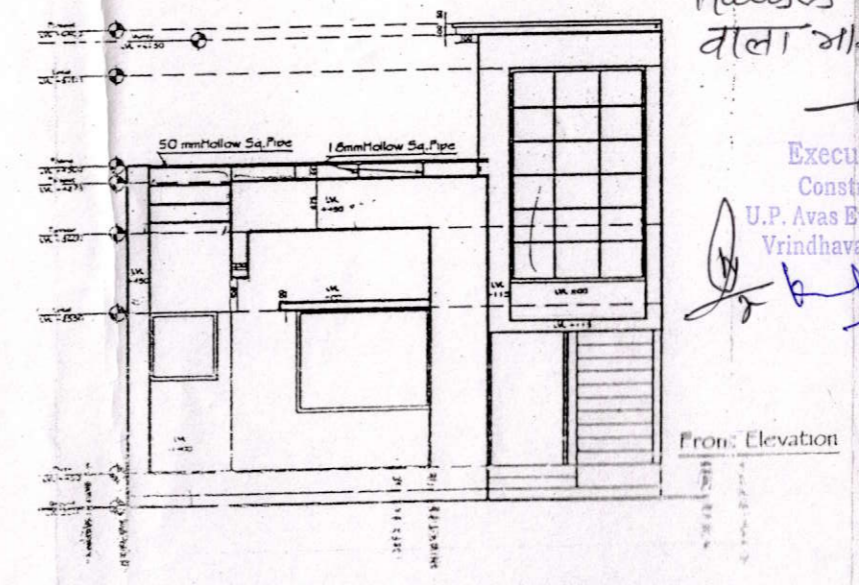

Front Elevation

Executive Engineer
Construction Div-31
U.P. Avs Bham Vikas Parishad
Vrindhavan, Lucknow

14/10
(A.E.)
(E.E.)
Amulya
DE
AE

PROPOSED UNIT DESIGN FOR AVAS AVEM VIKAS PARISHAD, LUCKNOW.

UNIT- 80 / 122

- for review
- for execution
- for structure


NOTES:
1. NO DIMENSIONS TO BE SCALED OFF THE DRAWING.
2. ONLY WRITTEN DIMENSIONS TO BE FOLLOWED.
3. ANY DISCREPANCY FOUND IN THE DRAWING TO BE IMMEDIATELY GOT CLARIFIED WITH THE ARCHITECT OR HIS REPRESENTATIVE AT SITE.

DRAWING TITLE
Working drawing

Author	Checked	Drawn	Scale

Unit - 80/122 Floor Plan

190 68

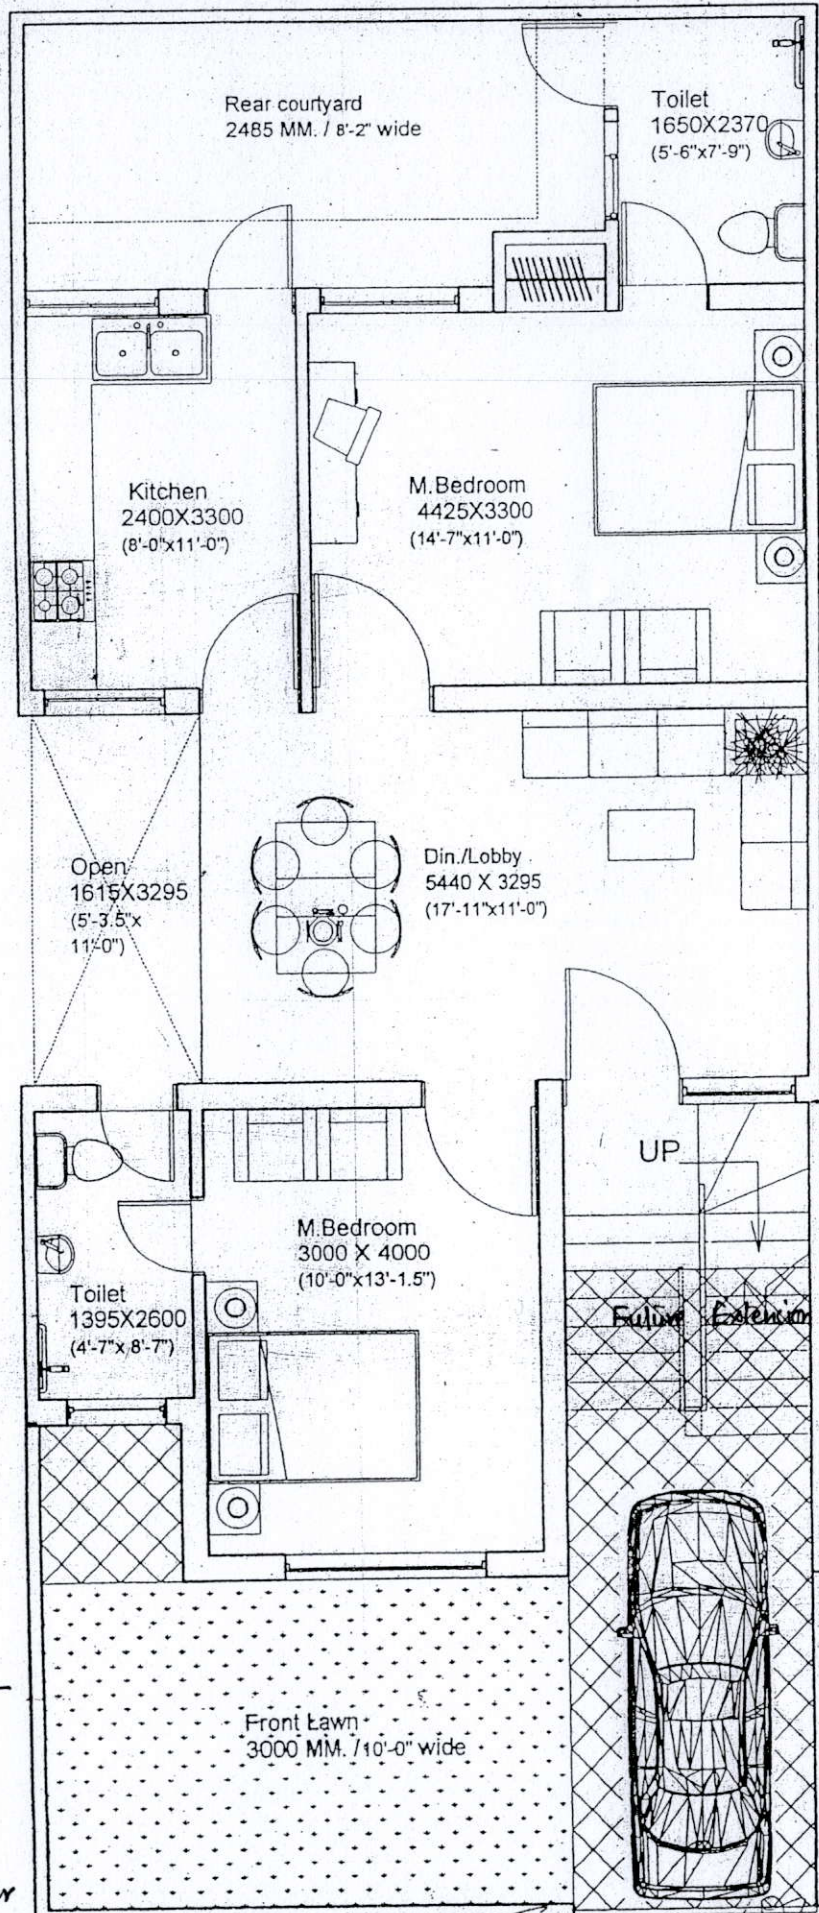

Future Ext. Wall

Future Extension Wall

NOTE -

Accessories are not provided, only as per specification given

20.12.08
(सजीव करवाए)
जनार्दन, वास्तु विशेषज्ञ

आवास आयुक्त