

SHEET NO-20/24

प्रतिष्ठा - एच - 1-1/24 वर

आर्किटेक्ट - एच - 1-1/24 वर

प्रतिष्ठा - एच - 1-1/24 वर

प्रतिष्ठा - एच - 1-1/24 वर

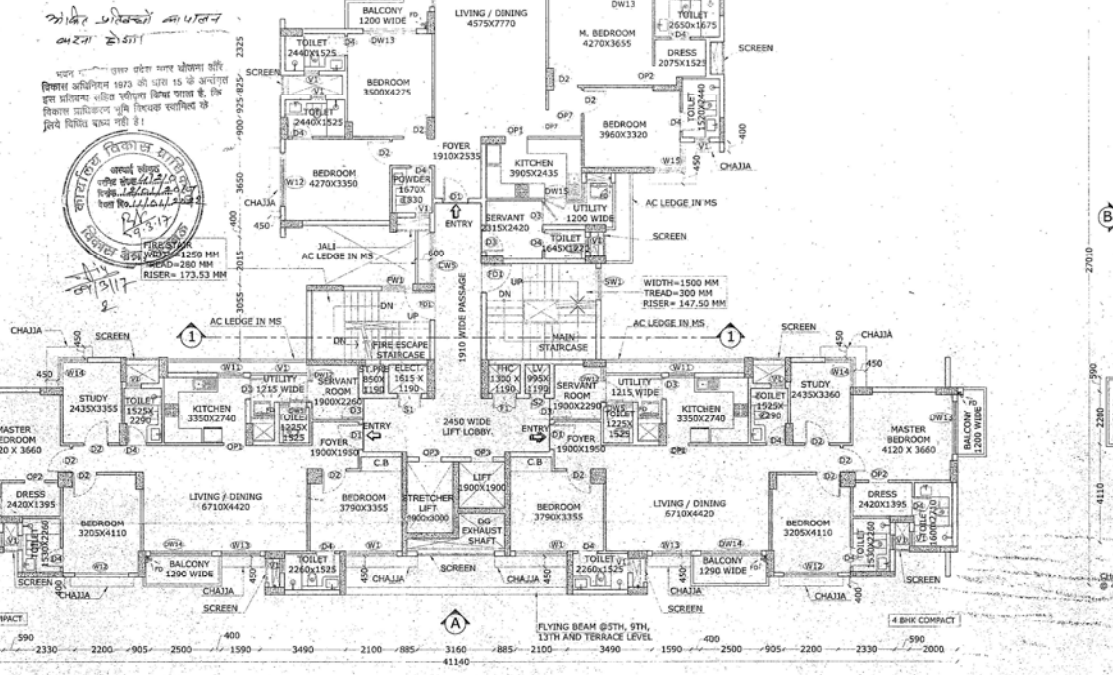


TYPICAL FLOOR PLAN (ODD)

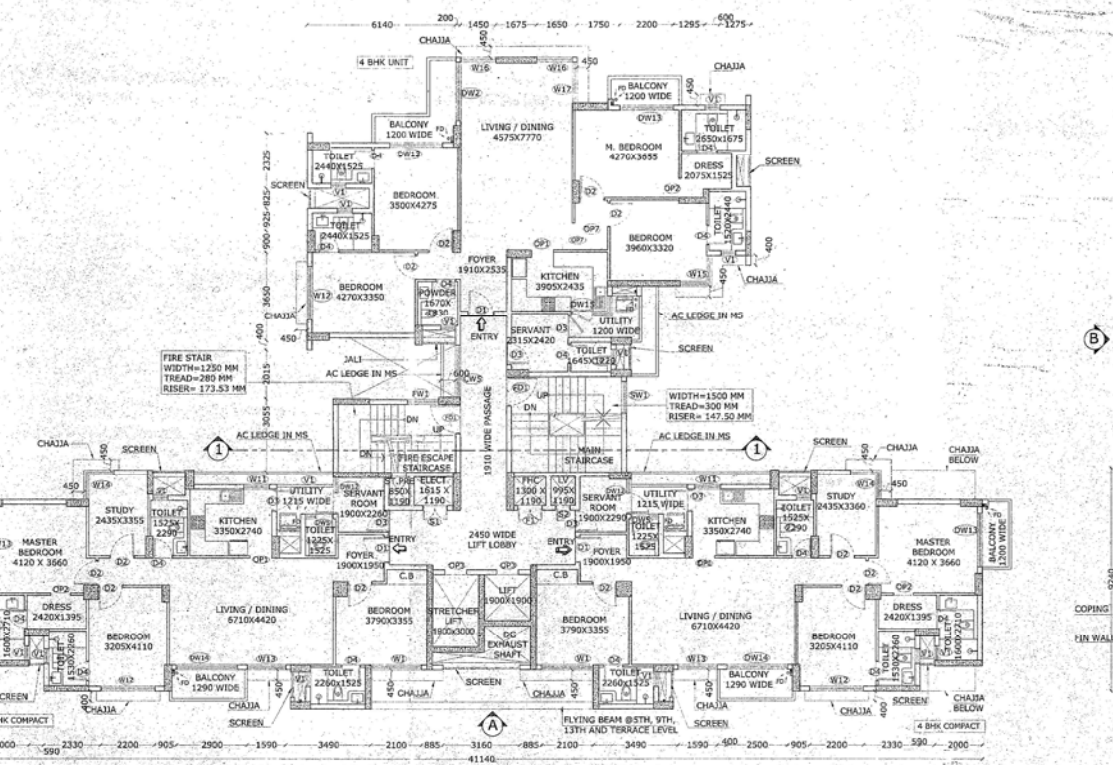


13TH FLOOR PLAN

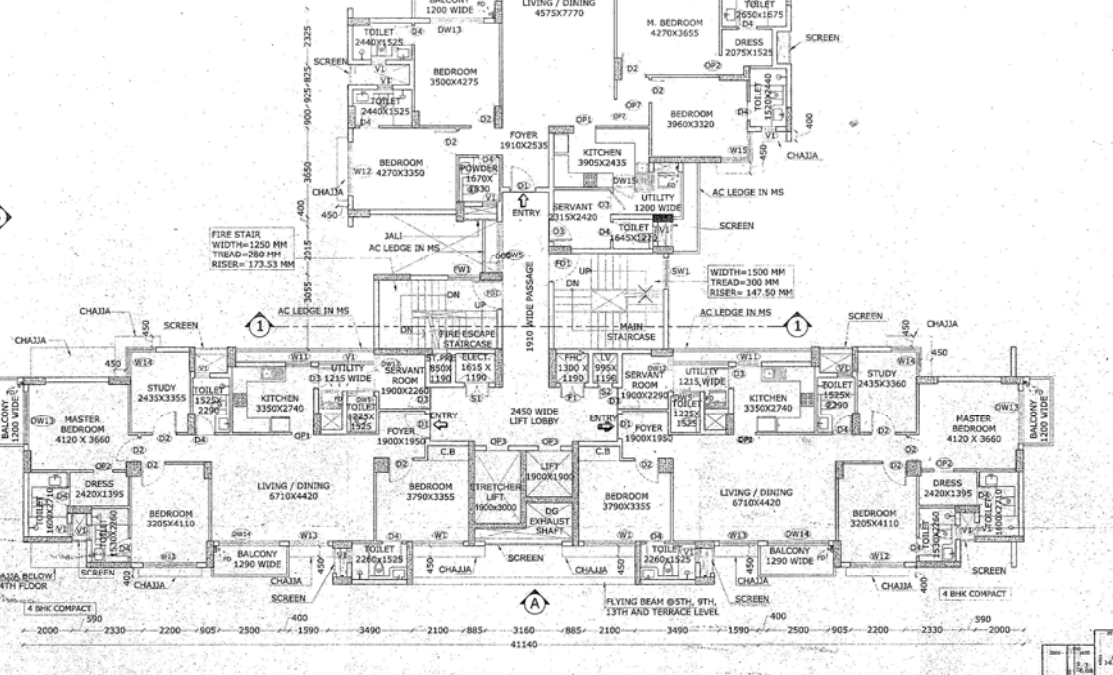

5TH FLOOR PLAN

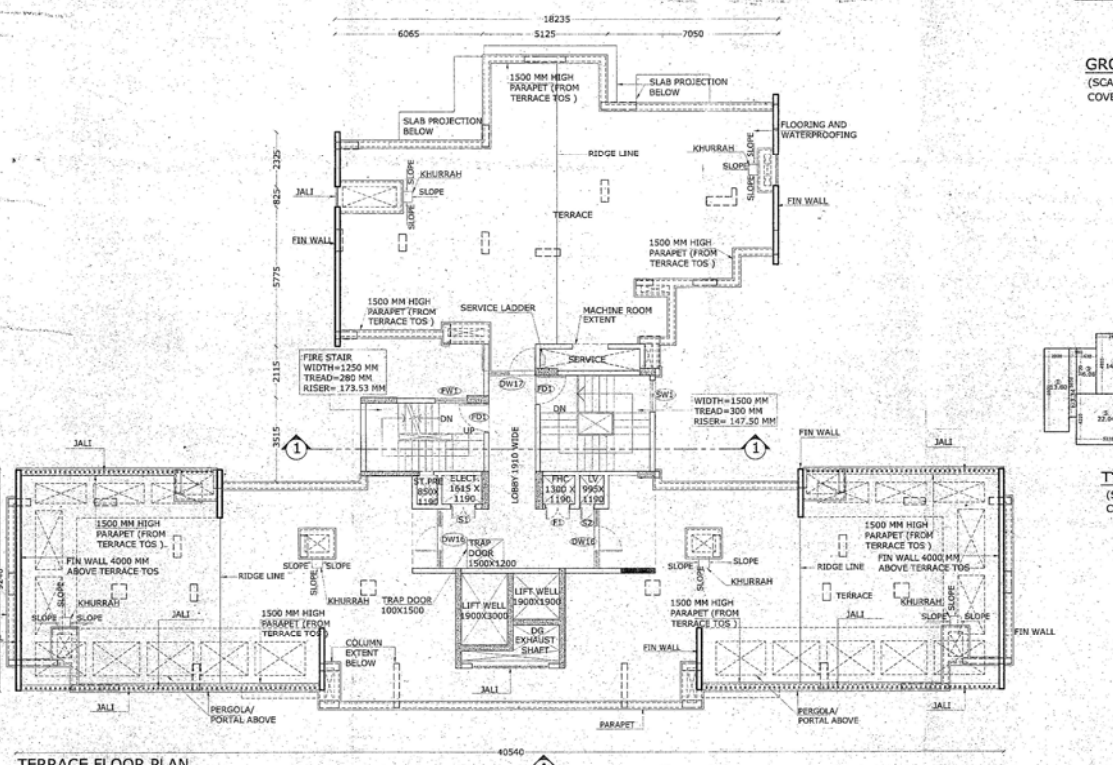


TERRACE FLOOR PLAN

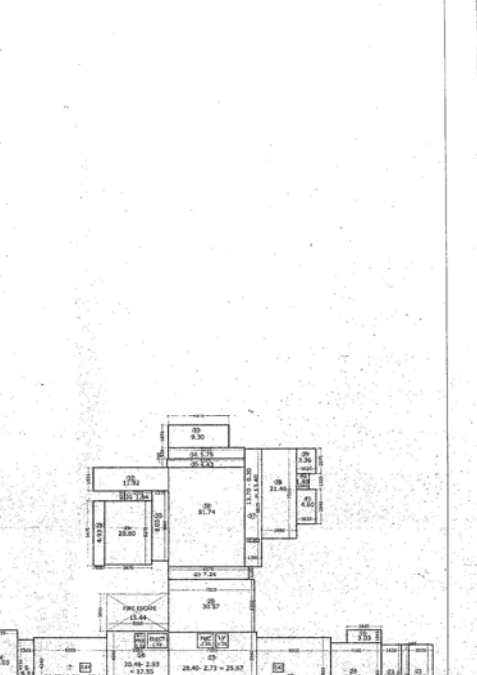


GROUND FLOOR AREA DIAGRAM

(SCALE - 1:200)
COVERED AREA = 523.23 M²

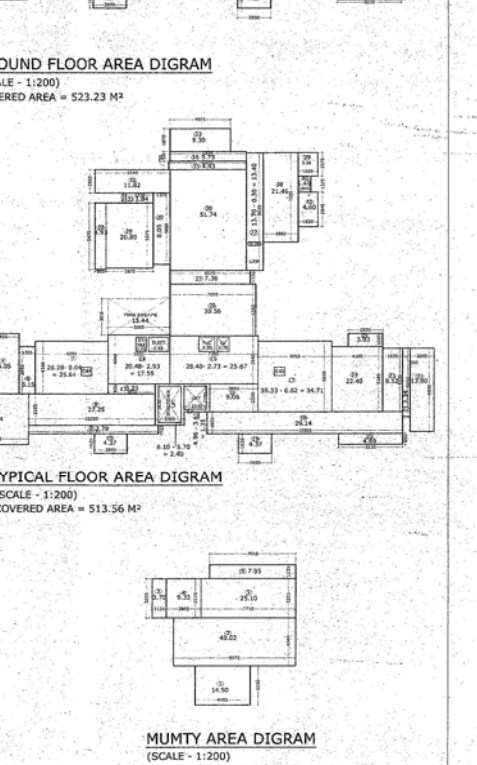

TYPICAL FLOOR AREA DIAGRAM

(SCALE - 1:200)
COVERED AREA = 513.56 M²

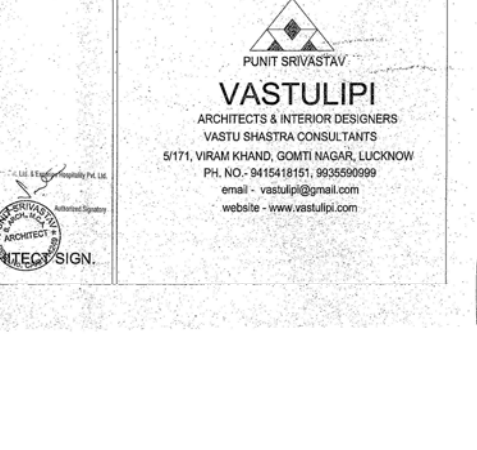

MUMTY AREA DIAGRAM

(SCALE - 1:200)
COVERED AREA = 100.55 M²

PROJECT
PROPOSED GROUP HOUSING &
RETAIL SHOPPING OUTLET
FOR
MIXED LAND USE PLOT No. - TCG/1-A-V-6
& TCG/1-A-V-7
VIBHUTI KHAND, GOMTI NAGAR, LUCKNOW
FOR
EXPERION DEVELOPERS PVT. LTD.
(Formerly known as GOLD DEVELOPERS PVT. LTD.)
& EXPERION HOSPITALITY PVT. LTD.
(Formerly known as GOLD DEVELOPERS PVT. LTD.)

SCALE	DRG. TITLE	DRG. NO.
1 : 100	TOWER - 6 FLOOR PLAN	5/25
DATE	DRAWN BY	NORTH
NOVEMBER - 2016	SANDEEP	

ARCHITECT
PUNIT SRIVASTAV
VASTULIPI
ARCHITECTS & INTERIOR DESIGNERS
VASTU SHASTRA CONSULTANTS
5/171, VIRAM KHAND, GOMTI NAGAR, LUCKNOW
PH. NO. - 9415418151, 9935590999
email - vastulipi@gmail.com
website - www.vastulipi.com

OWNER SIGN. ARCHITECT SIGN.





PROPOSED GROUP HOUSING & RETAIL SHOPPING OUTLET
FOR
MIXED LAND USE PLOT NO. - TC6/1-A-V-6
& TC6/1-A-V-7
VIBHUTI KHAND, GOMTI NAGAR, LUCKNOW

FOR
EXPERION DEVELOPERS PVT. LTD.
(formerly known as GOLD DEVELOPERS PVT. LTD.)
& EXPERION HOSPITALITY PVT. LTD.
(formerly known as GOLD DEVELOPERS PVT. LTD.)

AREA STATEMENT

- 1- GROUND FLOOR COVERED AREA = 523.23 M²
- 2- FIRST FLOOR COVERED AREA = 513.56 M²
- 3- SECOND FLOOR COVERED AREA = 513.56 M²
- 4- THIRD FLOOR COVERED AREA = 513.56 M²
- 5- FOURTH FLOOR COVERED AREA = 513.56 M²
- 6- FIFTH FLOOR COVERED AREA = 513.56 M²
- 7- SIXTH FLOOR COVERED AREA = 513.56 M²
- 8- SEVENTH FLOOR COVERED AREA = 513.56 M²
- 9- EIGHTH FLOOR COVERED AREA = 513.56 M²
- 10- NINTH FLOOR COVERED AREA = 513.56 M²
- 11- TENTH FLOOR COVERED AREA = 513.56 M²
- 12- ELEVENTH FLOOR COVERED AREA = 513.56 M²
- 13- TWELFTH FLOOR COVERED AREA = 513.56 M²
- 14- THIRTEENTH FLOOR COVERED AREA = 513.56 M²
- 15- FOURTEENTH FLOOR COVERED AREA = 513.56 M²
- 16- FIFTEENTH FLOOR COVERED AREA = 513.56 M²
- 17- SIXTEENTH FLOOR COVERED AREA = 513.56 M²
- 18- SEVENTEENTH FLOOR COVERED AREA = 513.56 M²
- 19- EIGHTEENTH FLOOR COVERED AREA = 513.56 M²
- 20- TOTAL COVERED AREA FOR F.A.R. = 9767.31 M²
- 21- MUNIT AREA = 100.55 M²
- 22- FIRE ESCAPE AREA (15.44 M x 19) = 293.36 M²
- 23- TOTAL COVERED AREA (ALL FLOORS) = 10161.22 M²

SCALE 1:100
DATE NOVEMBER-2016
DRG. NO. 5/25
TOWER-6
FLOOR PLAN
DRAWN BY
SANDHEEP
ARCHITECT SIGN
OWNER SIGN
ARCHITECT
PUNIT SRIVASTAVA
VASTU SHASTRA CONSULTANTS
5/17, VIKRAM KHAND, GOMTI NAGAR, LUCKNOW
PH. NO. 9415418151, 9836899999
Email - vastup@punit.com
Website - www.vastup.com

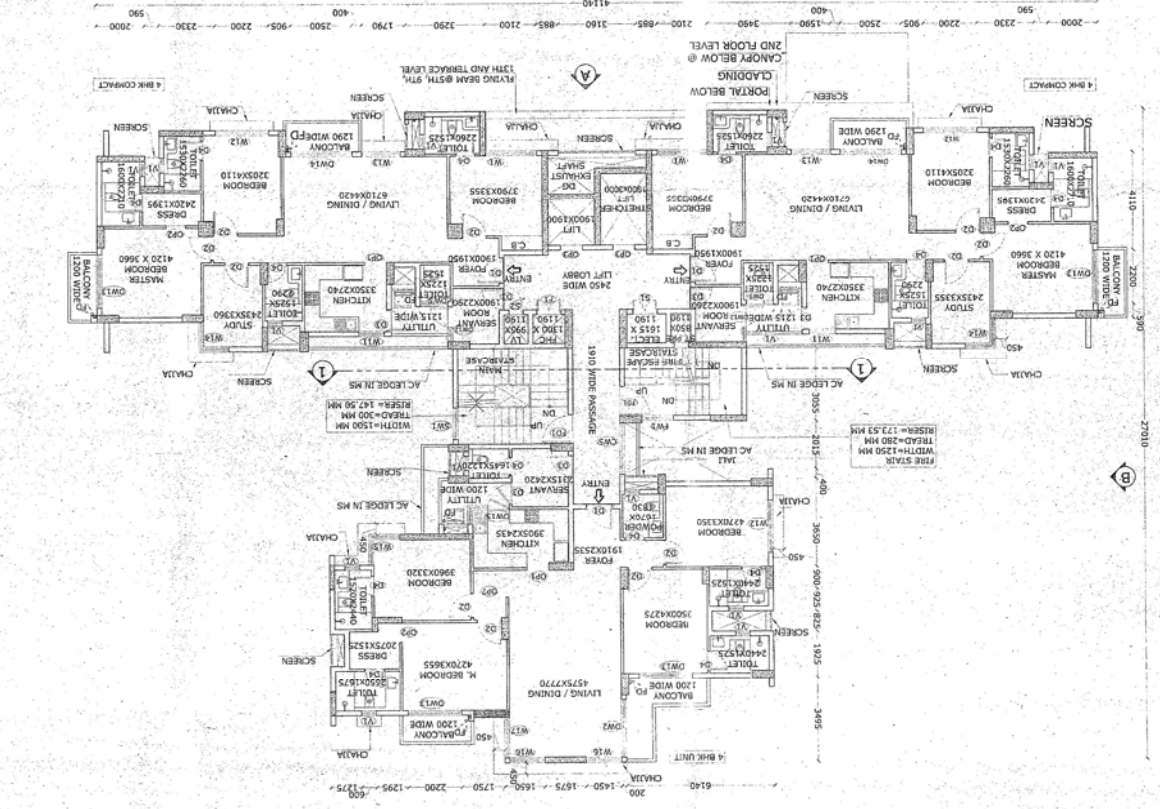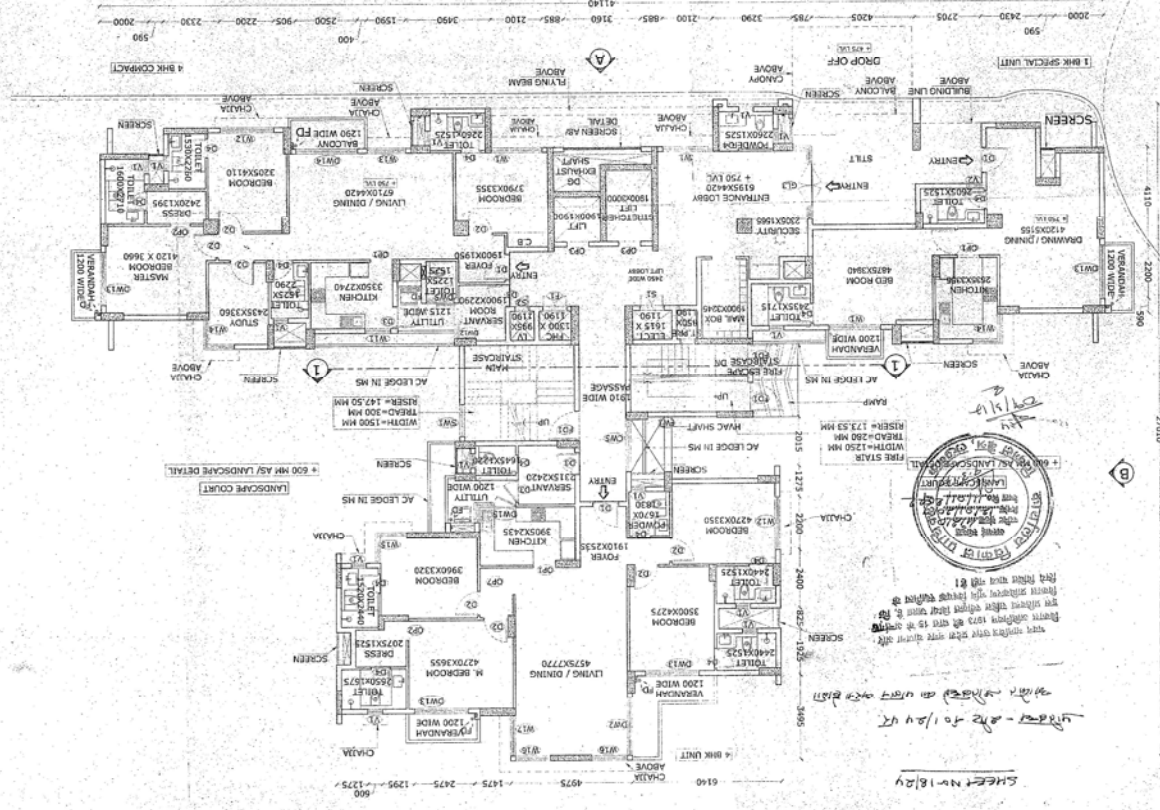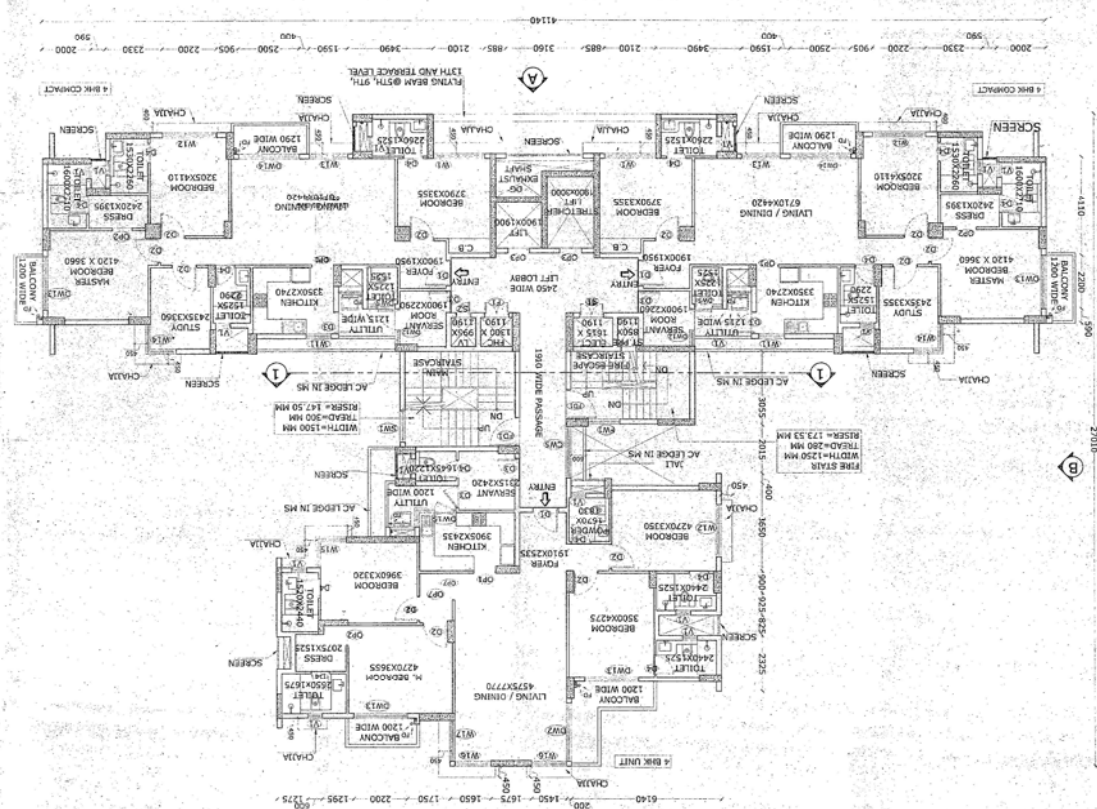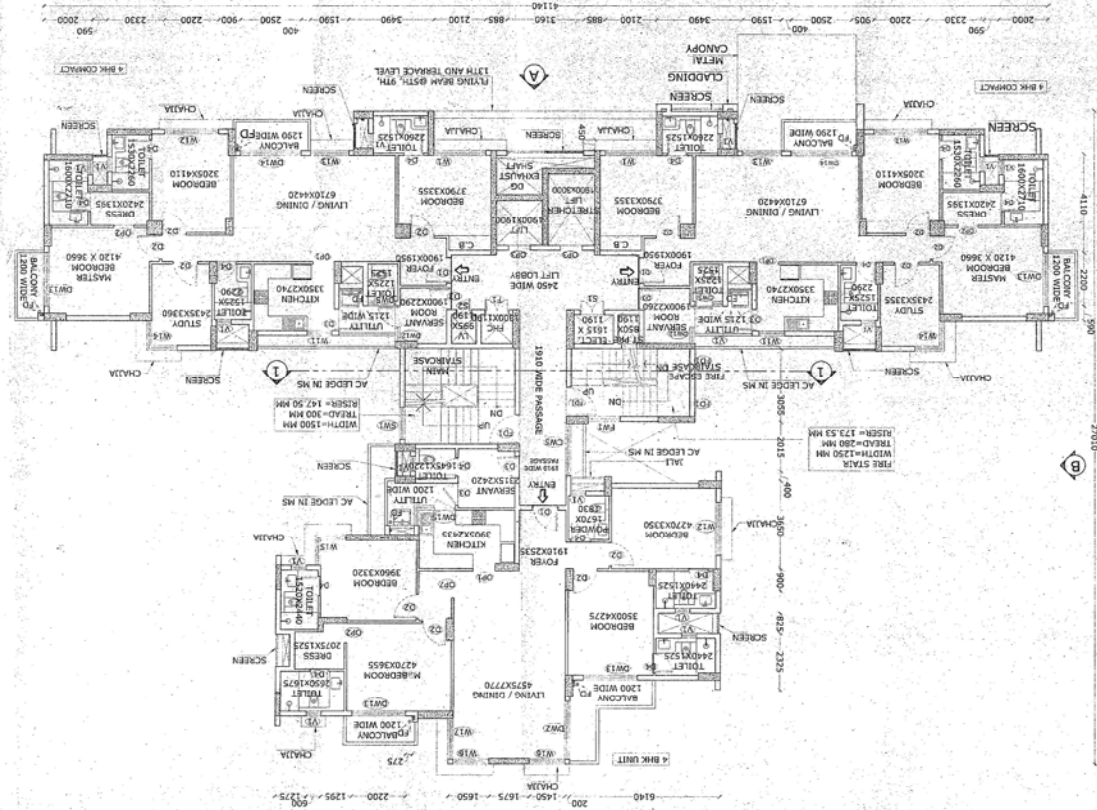



PROJECT PROPOSED GROUP HOUSING & RETAIL SHOPPING OUTLET FOR MIXED LAND USE PLOT No. - TCG/1-A-V-6 & TCG/1-A-V-7 VIBHUTI KHAND, GOMTI NAGAR, LUCKNOW FOR EXPERION DEVELOPERS PVT. LTD. (Formerly known as GOLD DEVELOPERS PVT. LTD.) & EXPERION HOSPITALITY PVT. LTD. (Formerly known as GOLD DEVELOPERS PVT. LTD.)	SCALE 1 : 100 DATE NOVEMBER - 2016	DRG. TITLE TOWER - 6 ELEVATIONS & SECTION DRAWN BY SANDEEP	DRG. NO. 21/24 NORTH	OWNER SIGN. ARCHITECT SIGN.	ARCHITECT PUNIT SRIVASTAV VASTULIPI ARCHITECTS & INTERIOR DESIGNERS VASTU SHASTRA CONSULTANTS 5/171, VIRAM KHAND, GOMTI NAGAR, LUCKNOW PH. NO- 9415418151, 9935560999 email - vastulipi@gmail.com website - www.vastulipi.com
---	--	--	--	---	---