

[illegible][illegible]


...the ... of ...

Disputed
SOCIETY ORGANIZATION
GELSHI METRO WELELE
GROUND FLOOR, 48 BLOCK, METRO ENCLAVE
SECTION 8, PUSHUP MARKET, N DELWA 110017


SUBJECT:
PROPOSED RESIDENTIAL COMPLEX FOR
ELHI METHODIST WELFARE ORGANIZATION
T LOT NO. 24-15 ROYAL ENCLAVE
HATIKUMAT
DRAWING TITLE: -

TABLE 4
continued

PIRELLA GÖTTSCHE LOWE
displays Campaigns into vibrant and
effective communication.

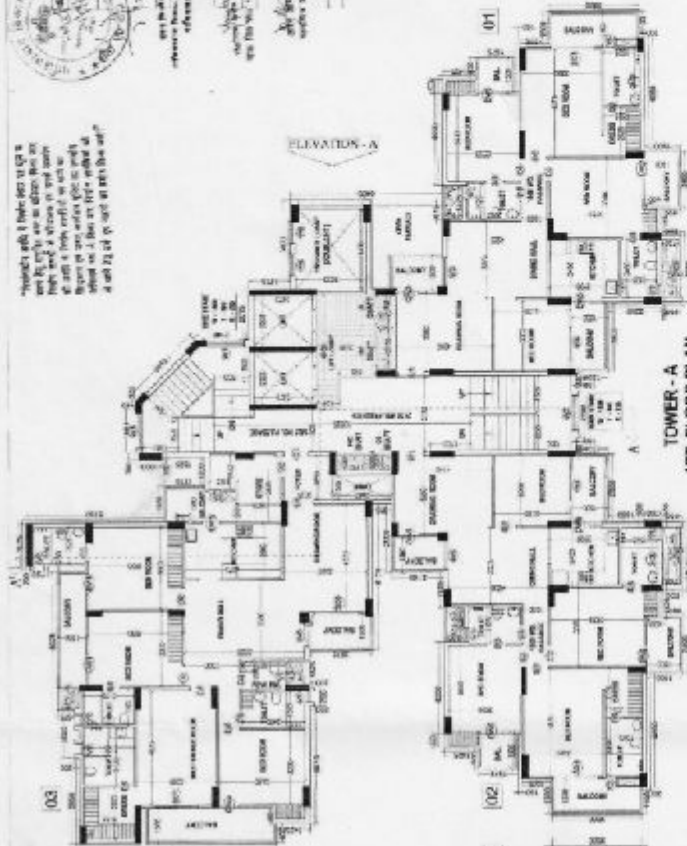

TOWER - A
1ST. FLOOR PLAN

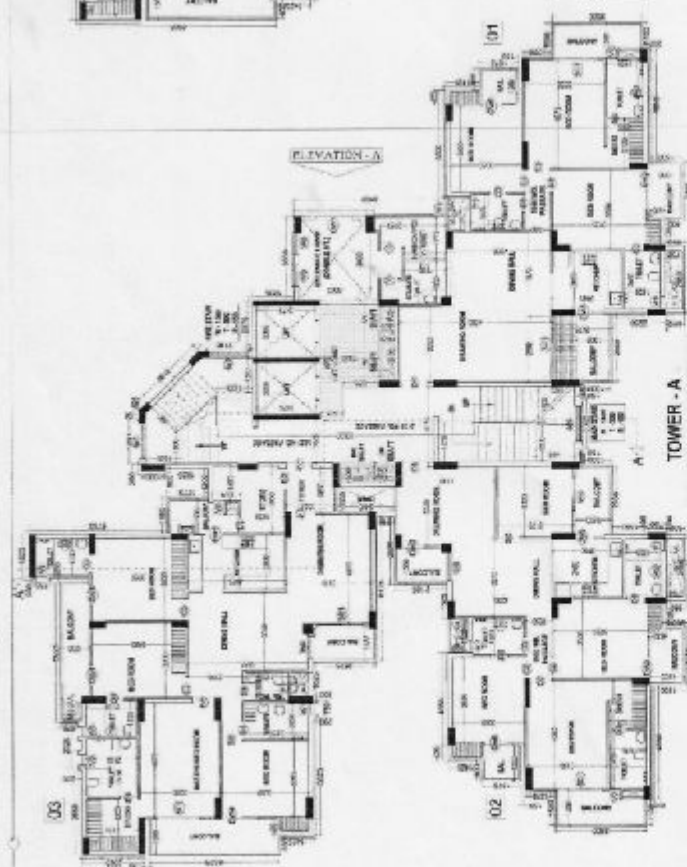

TOWER - A
GROUND FLOOR PLAN



TOWER - A
3RD FLOOR PLAN



TOWER - A
AND FLOOR PLAN

Case	Model	Model
Case 1	Model 1	Model 2
Case 2	Model 3	Model 4
Case 3	Model 5	Model 6
Case 50	Model 99	Model 100

TOWER - A
TERRACE PLAN




Architect's Stamp

Architect's Stamp



Architect's Stamp


Architect's Stamp

Architect's Stamp

Architect's Stamp

Room	Area	Volume	Notes
101	100	1000	
102	100	1000	
Architect's Stamp

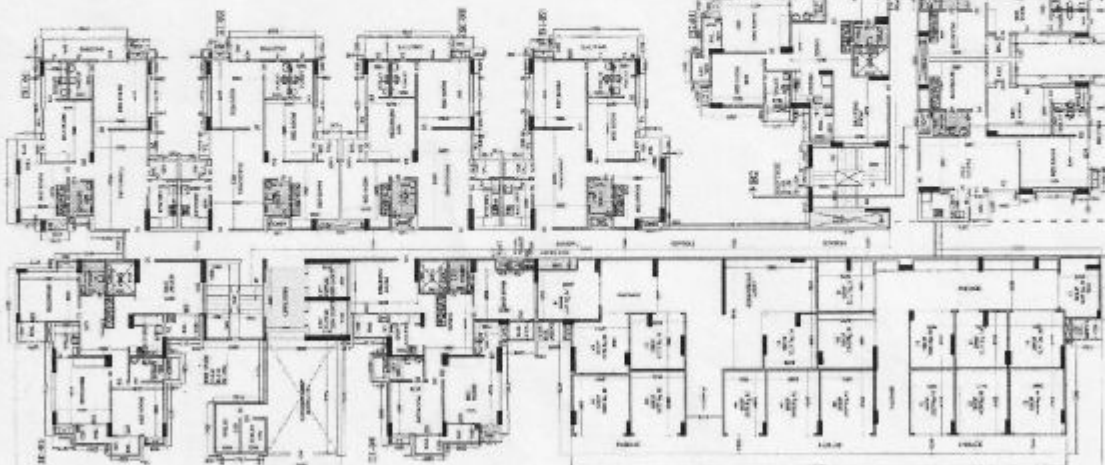

TOWER B1



TOWER B2

Architect's Stamp

Room	Area	Volume	Notes
101	100	1000	
102	100	1000	
PROJECT: RESIDENTIAL COMPLEX FOR
METRO WELLS FARGO ORGANIZATION
ATTENTION: SEE IS TOTAL ENCLAVE
DRAWING TITLE

ARCHITECT: [Firm Name]
DATE: [Date]
SCALE: [Scale]

ARCHITECT'S SEAL

Divided
 SECTION 4
 SOUTHWEST OREGON
 METRO VILLAGE, 11500 N. METRO BLVD
 GROUND FLOOR, SUITE 1000, PORTLAND, OREGON 97228

PROPOSED RESIDENTIAL COMPLEX FOR
DELHI METRO WELFARE ORGANIZATION
AT PLOT NO. GR-13 KOTLA ENCLAVE
(SHAZADABAD)

DRAWING TITLE: DRAWING NO: PROJECT: 414027
SHEET NO: 1 OF 1
DATE: 10/10/2010
BY: [Signature]
CHECKED BY: [Signature]
APPROVED BY: [Signature]
SCALE: 1:1
SHEET NO: 1 OF 1
DATE: 10/10/2010
BY: [Signature]
CHECKED BY: [Signature]
APPROVED BY: [Signature]
SCALE: 1:1

ADVERTISING:
Spence Design and Publications
8-30-2022/04/27, 2022/05/01
PHOTO: JEFFREY W. HARRIS
TODD: JEFFREY W. HARRIS



ADDITIONAL INFORMATION


ASAS ENGINEERING SERVICES
ARCHITECTURAL SERVICES
 100, 101, 102,1000.

SAIFUDDIN ORGANIZATION
 16/11 METRO TOWER BLOCK METRO ENGINE
 GROUND FLOOR BLOCK METRO ENGINE
 SECTION 8 PUSAT VIKAR KIDULAN

PROJECT: PROPOSED RESIDENTIAL COMPLEX FOR
 BELIN METRO WELFARE ORGANIZATION
 AT PLOT NO. 08-15 ROYAL ENCLAVE,
 CHANZARAB.
 DRAWING TITLE: 8-08 & 10-08 (A2) 8-10 METRO WELFARE

ARCHITECT
 SAIFUDDIN ORGANIZATION
 16/11 METRO TOWER BLOCK
 GROUND FLOOR BLOCK
 SECTION 8 PUSAT VIKAR KIDULAN

DATE 10/10/2018
SCALE 1:100
PROJECT NO. 10/10/2018

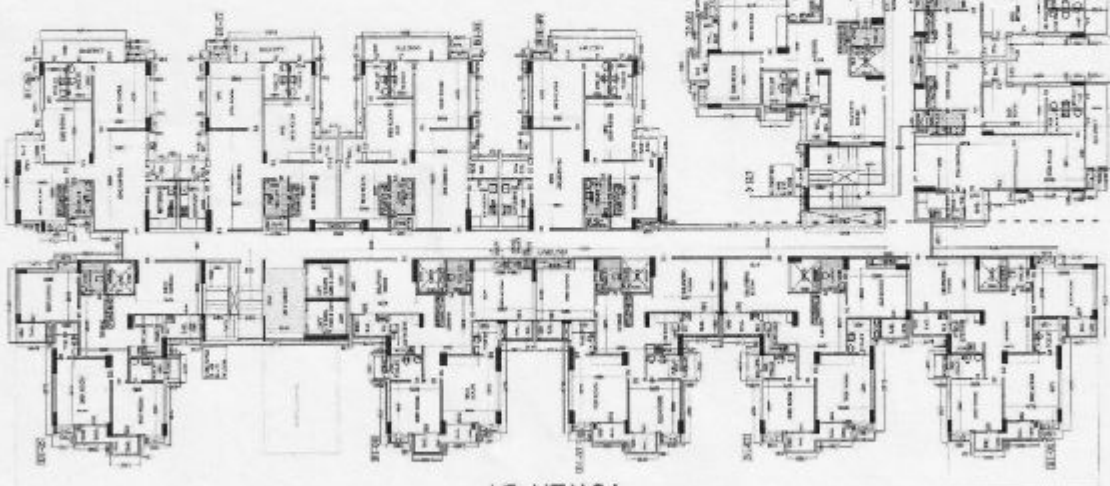

TOWER-B1



TOWER-B2

REMARK: 1. 2. 



1. 2. 

HIND CONSULTANTS
AS ARMSTRONG ENGINEERING
 SERVICES
 B-10, DELTA NAGAR, CHINWADA - 400 011, P.
 TEL: 2611 2331, 2611 2332, 461 0811/12/13/14
 FAX: 2611 1000, 2611 1001/12/13/14

| Sl. No. | Room Name | Area (sq. ft.) | Volume (cu. ft.) | Height (ft.) | Remarks |
|---------|-----------|----------------|------------------|--------------|---------|
| 1 | Room 1 | 100 | 1000 | 10 | |
| 2 | Room 2 | 120 | 1200 | 10 | |
| 3 | Room 3 | 150 | 1500 | 10 | |
| 4 | Room 4 | 180 | 1800 | 10 | |
| 5 | Room 5 | 200 | 2000 | 10 | |
| 6 | Room 6 | 220 | 2200 | 10 | |
| 7 | Room 7 | 250 | 2500 | 10 | |
| 8 | Room 8 | 280 | 2800 | 10 | |
| 9 | Room 9 | 300 | 3000 | 10 | |
| 10 | Room 10 | 320 | 3200 | 10 | |
| 11 | Room 11 | 350 | 3500 | 10 | |
| 12 | Room 12 | 380 | 3800 | 10 | |
| 13 | Room 13 | 400 | 4000 | 10 | |
| 14 | Room 14 | 420 | 4200 | 10 | |
| 15 | Room 15 | 450 | 4500 | 10 | |
| 16 | Room 16 | 480 | 4800 | 10 | |
| 17 | Room 17 | 500 | 5000 | 10 | |
| 18 | Room 18 | 520 | 5200 | 10 | |
| 19 | Room 19 | 550 | 5500 | 10 | |
| 20 | Room 20 | 580 | 5800 | 10 | |
| 21 | Room 21 | 600 | 6000 | 10 | |
| 22 | Room 22 | 620 | 6200 | 10 | |
| 23 | Room 23 | 650 | 6500 | 10 | |
| 24 | Room 24 | 680 | 6800 | 10 | |
| 25 | Room 25 | 700 | 7000 | 10 | |
| 26 | Room 26 | 720 | 7200 | 10 | |
| 27 | Room 27 | 750 | 7500 | 10 | |
| 28 | Room 28 | 780 | 7800 | 10 | |
| 29 | Room 29 | 800 | 8000 | 10 | |
| 30 | Room 30 | 820 | 8200 | 10 | |
| 31 | Room 31 | 850 | 8500 | 10 | |
| 32 | Room 32 | 880 | 8800 | 10 | |
| 33 | Room 33 | 900 | 9000 | 10 | |
| 34 | Room 34 | 920 | 9200 | 10 | |
| 35 | Room 35 | 950 | 9500 | 10 | |
| 36 | Room 36 | 980 | 9800 | 10 | |
| 37 | Room 37 | 1000 | 10000 | 10 | |
| 38 | Room 38 | 1020 | 10200 | 10 | |
| 39 | Room 39 | 1050 | 10500 | 10 | |
| 40 | Room 40 | 1080 | 10800 | 10 | |
| 41 | Room 41 | 1100 | 11000 | 10 | |
| 42 | Room 42 | 1120 | 11200 | 10 | |
| 43 | Room 43 | 1150 | 11500 | 10 | |
| 44 | Room 44 | 1180 | 11800 | 10 | |
| 45 | Room 45 | 1200 | 12000 | 10 | |
| 46 | Room 46 | 1220 | 12200 | 10 | |
| 47 | Room 47 | 1250 | 12500 | 10 | |
| 48 | Room 48 | 1280 | 12800 | 10 | |
| 49 | Room 49 | 1300 | 13000 | 10 | |
| 50 | Room 50 | 1320 | 13200 | 10 | |
| 51 | Room 51 | 1350 | 13500 | 10 | |
| 52 | Room 52 | 1380 | 13800 | 10 | |
| 53 | Room 53 | 1400 | 14000 | 10 | |
| 54 | Room 54 | 1420 | 14200 | 10 | |
| 55 | Room 55 | 1450 | 14500 | 10 | |
| 56 | Room 56 | 1480 | 14800 | 10 | |
| 57 | Room 57 | 1500 | 15000 | 10 | |
| 58 | Room 58 | 1520 | 15200 | 10 | |
| 59 | Room 59 | 1550 | 15500 | 10 | |
| 60 | Room 60 | 1580 | 15800 | 10 | |
| 61 | Room 61 | 1600 | 16000 | 10 | |
| 62 | Room 62 | 1620 | 16200 | 10 | |
| 63 | Room 63 | 1650 | 16500 | 10 | |
| 64 | Room 64 | 1680 | 16800 | 10 | |
| 65 | Room 65 | 1700 | 17000 | 10 | |
| 66 | Room 66 | 1720 | 17200 | 10 | |
| 67 | Room 67 | 1750 | 17500 | 10 | |
| 68 | Room 68 | 1780 | 17800 | 10 | |
| 69 | Room 69 | 1800 | 18000 | 10 | |
| 70 | Room 70 | 1820 | 18200 | 10 | |
| 71 | Room 71 | 1850 | 18500 | 10 | |
| 72 | Room 72 | 1880 | 18800 | 10 | |
| 73 | Room 73 | 1900 | 19000 | 10 | |
| 74 | Room 74 | 1920 | 19200 | 10 | |
| 75 | Room 75 | 1950 | 19500 | 10 | |
| 76 | Room 76 | 1980 | 19800 | 10 | |
| 77 | Room 77 | 2000 | 20000 | 10 | |
| 78 | Room 78 | 2020 | 20200 | 10 | |
| 79 | Room 79 | 2050 | 20500 | 10 | |
| 80 | Room 80 | 2080 | 20800 | 10 | |
| 81 | Room 81 | 2100 | 21000 | 10 | |
| 82 | Room 82 | 2120 | 21200 | 10 | |
| 83 | Room 83 | 2150 | 21500 | 10 | |
| 84 | Room 84 | 2180 | 21800 | 10 | |
| 85 | Room 85 | 2200 | 22000 | 10 | |
| 86 | Room 86 | 2220 | 22200 | 10 | |
| 87 | Room 87 | 2250 | 22500 | 10 | |
| 88 | Room 88 | 2280 | 22800 | 10 | |
| 89 | Room 89 | 2300 | 23000 | 10 | |
| 90 | Room 90 | 2320 | 23200 | 10 | |
| 91 | Room 91 | 2350 | 23500 | 10 | |
| 92 | Room 92 | 2380 | 23800 | 10 | |
| 93 | Room 93 | 2400 | 24000 | 10 | |
| 94 | Room 94 | 2420 | 24200 | 10 | |
| 95 | Room 95 | 2450 | 24500 | 10 | |
| 96 | Room 96 | 2480 | 24800 | 10 | |
| 97 | Room 97 | 2500 | 25000 | 10 | |
| 98 | Room 98 | 2520 | 25200 | 10 | |
| 99 | Room 99 | 2550 | 25500 | 10 | |
| 100 | Room 100 | 2580 | 25800 | 10 | |

SCHEDULE OF DOOR WEIGHT

| Sl. No. | Door Size | Weight (kg) | Weight (lb) |
|---------|--------------|-------------|-------------|
| 1 | 1000 x 2000 | 100 | 220 |
| 2 | 1200 x 2000 | 120 | 264 |
| 3 | 1500 x 2000 | 150 | 330 |
| 4 | 1800 x 2000 | 180 | 396 |
| 5 | 2000 x 2000 | 200 | 440 |
| 6 | 2200 x 2000 | 220 | 484 |
| 7 | 2500 x 2000 | 250 | 550 |
| 8 | 2800 x 2000 | 280 | 616 |
| 9 | 3000 x 2000 | 300 | 660 |
| 10 | 3200 x 2000 | 320 | 704 |
| 11 | 3500 x 2000 | 350 | 770 |
| 12 | 3800 x 2000 | 380 | 836 |
| 13 | 4000 x 2000 | 400 | 880 |
| 14 | 4200 x 2000 | 420 | 924 |
| 15 | 4500 x 2000 | 450 | 990 |
| 16 | 4800 x 2000 | 480 | 1056 |
| 17 | 5000 x 2000 | 500 | 1100 |
| 18 | 5200 x 2000 | 520 | 1144 |
| 19 | 5500 x 2000 | 550 | 1210 |
| 20 | 5800 x 2000 | 580 | 1276 |
| 21 | 6000 x 2000 | 600 | 1320 |
| 22 | 6200 x 2000 | 620 | 1364 |
| 23 | 6500 x 2000 | 650 | 1430 |
| 24 | 6800 x 2000 | 680 | 1496 |
| 25 | 7000 x 2000 | 700 | 1540 |
| 26 | 7200 x 2000 | 720 | 1584 |
| 27 | 7500 x 2000 | 750 | 1650 |
| 28 | 7800 x 2000 | 780 | 1716 |
| 29 | 8000 x 2000 | 800 | 1760 |
| 30 | 8200 x 2000 | 820 | 1804 |
| 31 | 8500 x 2000 | 850 | 1870 |
| 32 | 8800 x 2000 | 880 | 1936 |
| 33 | 9000 x 2000 | 900 | 1980 |
| 34 | 9200 x 2000 | 920 | 2024 |
| 35 | 9500 x 2000 | 950 | 2090 |
| 36 | 9800 x 2000 | 980 | 2156 |
| 37 | 10000 x 2000 | 1000 | 2200 |

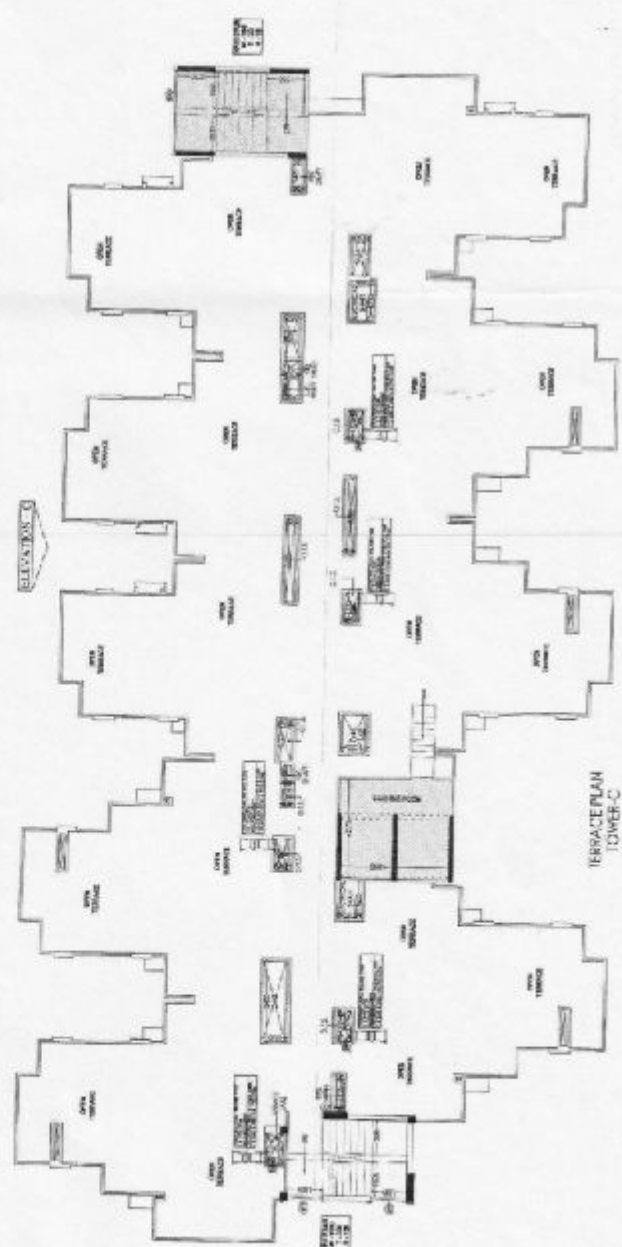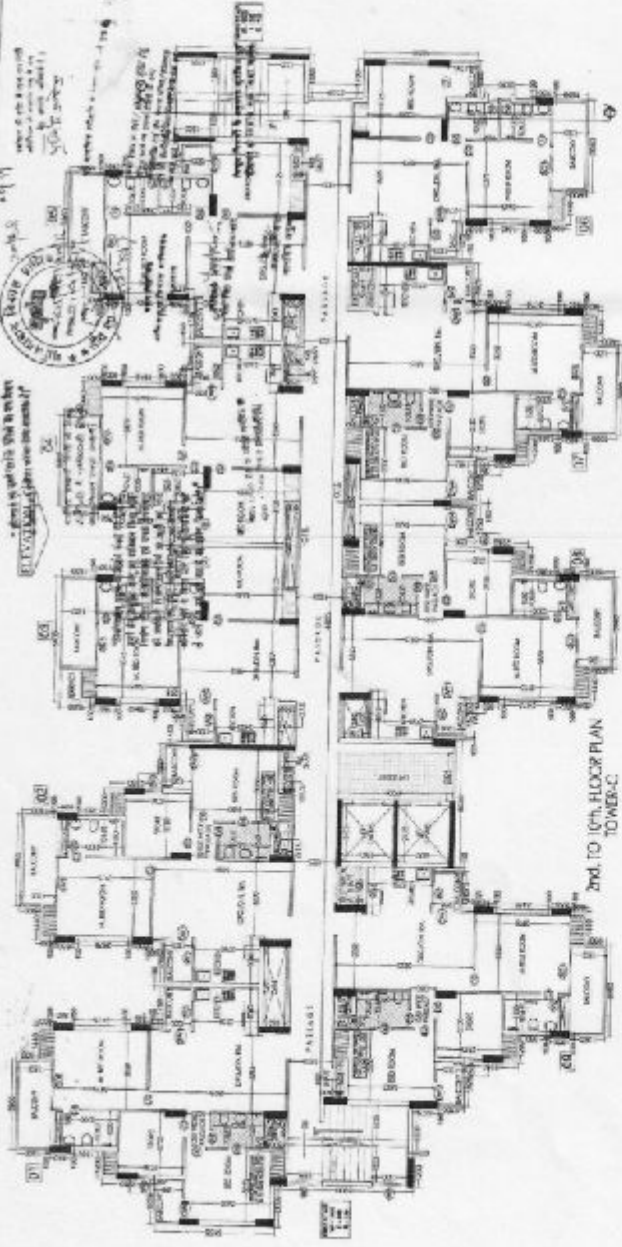

DELHI METRO WELFARE ORGANIZATION
 SECTION-6, PUSHP Vihar, DELHI-110017


PROJECT ->
 PROPOSED RESIDENTIAL COMPLEX FOR
 DELHI METRO WELFARE ORGANIZATION
 AT PLOT NO - GH-13 ROYAL ENCLAVE
 GHAZIABAD.

DRAWING TITLE -> Tower-C
 2D FLOOR PLAN
 SCALE - 1:100

ARCHITECT:
 Hind Consultants
 B-10, DELTA NAGAR, CHINWADA
 TEL: 2611 2331, 2611 2332, 461 0811/12/13/14
 FAX: 2611 1000, 2611 1001/12/13/14

CHECKED BY: [Signature]
 DATE: [Date]

APPROVED BY: [Signature]
 DATE: [Date]

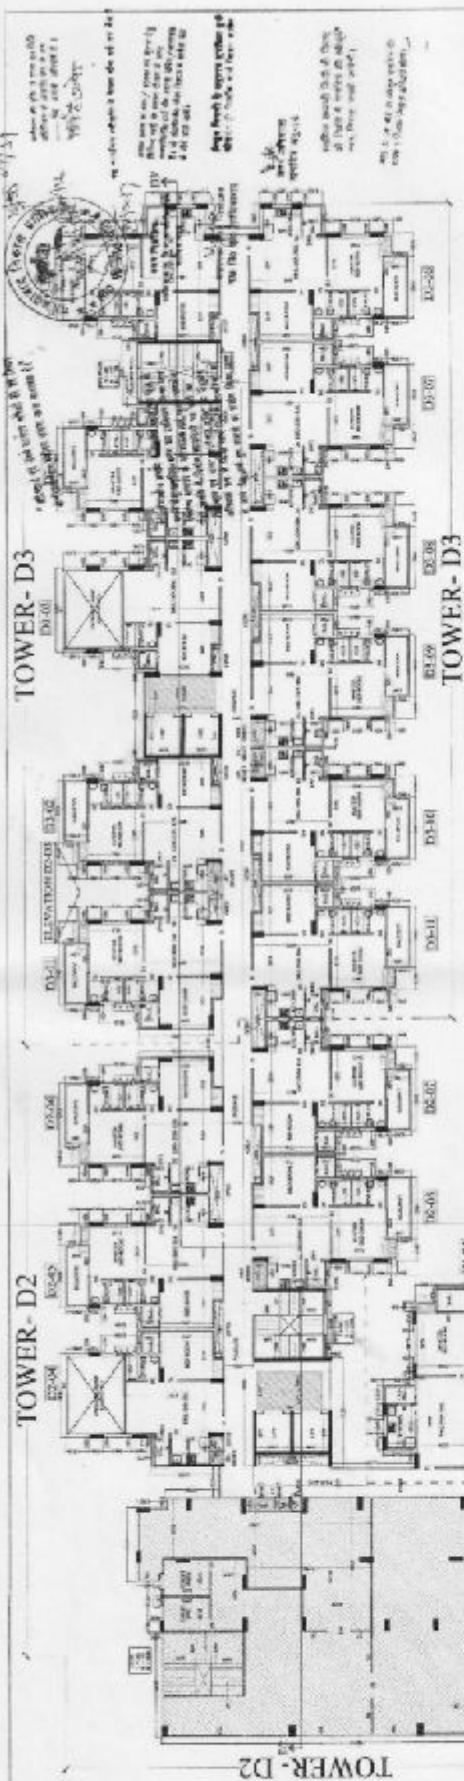

SECRET
DELHI METRO RAILWAY ORGANIZATION
GROUND FLOOR, 4 BLOCK, METRO ENGINE
SECTOR-6, GUSH VILLAGE, NEW DELHI-110017

| POLYMER NAME OR CATIONIC POLYMER | GEL PERMEATION CHROMATOGRAPHY | | SECULAR | | INSTRUMENT |
|----------------------------------|-------------------------------|----------|---------|----------|------------|
| | SEC | SEC-MALL | SEC | SEC-MALL | |
| 1 | 1000 | 1000 | 1000 | 1000 | 1000 |
| 2 | 1000 | 1000 | 1000 | 1000 | 1000 |
| Year | 1990 | 1991 | 1992 |
|------|
| 1990 | 1990 | 1991 | 1992 |

PUBLICATION
PROPOSED RESIDENTIAL COMPLEX FOR
DELHI METRO WELFARE ORGANIZATION
AT PLOT NO - GR-13 ROYAL ENCLAVE
GHAZIABAD.

ARCH 563 R1
Space Design International
c/o 3M ELECTRONIC INK
P.O. BOX 100000
ANN ARBOR MI 48106
www.3m.com

NAME: _____
DATE: _____
PAGE: _____

ARCHITECT'S SIGN
DATE: _____

OWNER SIGNATURE

ASD ARMSTRONG ENGINEERING'S
SERVICES



4-10-1964

10

— 1212 —

► *See also:* 06-08; 09-10; 11-12; 13-14; 931-932; 933-9

COMPLEX FORM.

TABLE 1

1000

6-77 PAC074
 Y 100 20 5.00
 004070010

1998

1750 N. 2nd St.

TOWER- D3

TOWER-D3

2nd, FLOOR PLAN

TOWER- D2-

TOWER-D2

TOWER-D1

TOWER-D1

| FORMATION SCHEME | | LITERATURE | |
|------------------|-----|------------|------|
| 1 | 2 | 3a, 4a | 5a |
| 1 | 2 | 1961, 1962 | 1969 |
| 3 | 4 | 1961, 1962 | 1969 |
| 5 | 6 | 1961, 1962 | 1969 |
| 99 | 100 | 1961, 1962 | 1969 |

Winters
SECRETARY
GENERAL
DEPT. METRO. AFFAIRS
8000 FLOOR, HALLON, METRO ENCLAVE
SECTION 6, P.O. BOX 10017

PROJECT -
PURCHASE RESIDENTIAL COMPLEX FOR
DELHI METRO WELFARE ORGANIZATION
AT PLOT NO - 68-12 ROYAL ENCLAVE
CHAZIABAD.
DRAWING TITLE - B-609 - D. PAPER - A3554 03 -

DRAWING TITLE: BLOCK-2 POWER-DIODES (3)




SPACE DEVELOPMENT INTERNATIONAL
 2000 W. 10TH AVENUE, SUITE 100
 DENVER, CO 80202
 TEL: 303.733.1111 FAX: 303.733.1112
 WWW.SDI-CO.COM

[illegible]

ACS ARMSTRONG ENGINEERING
INCORPORATED • MFRS

[illegible]

 

3rd. TO 10th. FLOOR PLAN

United
SOCIETY ORGANIZATION
DEPT METRO VILLAGE WEPO EXCHANGE
GROUND FLOOR, H-100, WEPO EXCHANGE
SECTOR 5, PUSHP, NEW DELHI 110017

| DOGS WINDOW SCHEDULE | | | DATE | LEADS |
|----------------------|-------------|----------|------|-------|
| 8 | 5:00-5:30 | 10/10/10 | 100 | |
| 9 | 5:30-6:00 | 10/10/10 | 110 | |
| 10 | 6:00-6:30 | 10/10/10 | 120 | |
| 11 | 6:30-7:00 | 10/10/10 | 130 | |
| 12 | 7:00-7:30 | 10/10/10 | 140 | |
| 13 | 7:30-8:00 | 10/10/10 | 150 | |
| 14 | 8:00-8:30 | 10/10/10 | 160 | |
| 15 | 8:30-9:00 | 10/10/10 | 170 | |
| 16 | 9:00-9:30 | 10/10/10 | 180 | |
| 17 | 9:30-10:00 | 10/10/10 | 190 | |
| 18 | 10:00-10:30 | 10/10/10 | 200 | |
| 19 | 10:30-11:00 | 10/10/10 | 210 | |
| 20 | 11:00-11:30 | 10/10/10 | 220 | |
| 21 | 11:30-12:00 | 10/10/10 | 230 | |
| 22 | 12:00-12:30 | 10/10/10 | 240 | |
| 23 | 12:30-1:00 | 10/10/10 | 250 | |
| 24 | 1:00-1:30 | 10/10/10 | 260 | |
| 25 | 1:30-2:00 | 10/10/10 | 270 | |
| 26 | 2:00-2:30 | 10/10/10 | 280 | |
| 27 | 2:30-3:00 | 10/10/10 | 290 | |
| 28 | 3:00-3:30 | 10/10/10 | 300 | |
| 29 | 3:30-4:00 | 10/10/10 | 310 | |
| 30 | 4:00-4:30 | 10/10/10 | 320 | |
| 31 | 4:30-5:00 | 10/10/10 | 330 | |
| 32 | 5:00-5:30 | 10/10/10 | 340 | |
| 33 | 5:30-6:00 | 10/10/10 | 350 | |
| 34 | 6:00-6:30 | 10/10/10 | 360 | |
| 35 | 6:30-7:00 | 10/10/10 | 370 | |
| 36 | 7:00-7:30 | 10/10/10 | 380 | |
| 37 | 7:30-8:00 | 10/10/10 | 390 | |
| 38 | 8:00-8:30 | 10/10/10 | 400 | |
| 39 | 8:30-9:00 | 10/10/10 | 410 | |
| 40 | 9:00-9:30 | 10/10/10 | 420 | |
| 41 | 9:30-10:00 | 10/10/10 | 430 | |
| 42 | 10:00-10:30 | 10/10/10 | 440 | |
| 43 | 10:30-11:00 | 10/10/10 | 450 | |
| 44 | 11:00-11:30 | 10/10/10 | 460 | |
| 45 | 11:30-12:00 | 10/10/10 | 470 | |
| 46 | 12:00-12:30 | 10/10/10 | 480 | |
| 47 | 12:30-1:00 | 10/10/10 | 490 | |
| 48 | 1:00-1:30 | 10/10/10 | 500 | |
| 49 | 1:30-2:00 | 10/10/10 | 510 | |
| 50 | 2:00-2:30 | 10/10/10 | 520 | |
| 51 | 2:30-3:00 | 10/10/10 | 530 | |
| 52 | 3:00-3:30 | 10/10/10 | 540 | |
| 53 | 3:30-4:00 | 10/10/10 | 550 | |
| 54 | 4:00-4:30 | 10/10/10 | 560 | |
| 55 | 4:30-5:00 | 10/10/10 | 570 | |
| 56 | 5:00-5:30 | 10/10/10 | 580 | |
| 57 | 5:30-6:00 | 10/10/10 | 590 | |
| 58 | 6:00-6:30 | 10/10/10 | 600 | |
| 59 | 6:30-7:00 | 10/10/10 | 610 | |
| 60 | 7:00-7:30 | 10/10/10 | 620 | |
| 61 | 7:30-8:00 | 10/10/10 | 630 | |
| 62 | 8:00-8:30 | 10/10/10 | 640 | |
| 63 | 8:30-9:00 | 10/10/10 | 650 | |
| 64 | 9:00-9:30 | 10/10/10 | 660 | |
| 65 | 9:30-10:00 | 10/10/10 | 670 | |
| 66 | 10:00-10:30 | 10/10/10 | 680 | |
| 67 | 10:30-11:00 | 10/10/10 | 690 | |
| 68 | 11:00-11:30 | 10/10/10 | 700 | |
| 69 | 11:30-12:00 | 10/10/10 | 710 | |
| 70 | 12:00-12:30 | 10/10/10 | 720 | |
| 71 | 12:30-1:00 | 10/10/10 | 730 | |
| 72 | 1:00-1:30 | 10/10/10 | 740 | |
| 73 | 1:30-2:00 | 10/10/10 | 750 | |
| 74 | 2:00-2:30 | 10/10/10 | 760 | |
| 75 | 2:30-3:00 | 10/10/10 | 770 | |
| 76 | 3:00-3:30 | 10/10/10 | 780 | |
| 77 | 3:30-4:00 | 10/10/10 | 790 | |
| 78 | 4:00-4:30 | 10/10/10 | 800 | |
| 79 | 4:30-5:00 | 10/10/10 | 810 | |
| 80 | 5:00-5:30 | 10/10/10 | 820 | |
| 81 | 5:30-6:00 | 10/10/10 | 830 | |
| 82 | 6:00-6:30 | 10/10/10 | 840 | |
| 83 | 6:30-7:00 | 10/10/10 | 850 | |
| 84 | 7:00-7:30 | 10/10/10 | 860 | |
| 85 | 7:30-8:00 | 10/10/10 | 870 | |
| 86 | 8:00-8:30 | 10/10/10 | 880 | |
| 87 | 8:30-9:00 | 10/10/10 | 890 | |
| 88 | 9:00-9:30 | 10/10/10 | 900 | |
| 89 | 9:30-10:00 | 10/10/10 | 910 | |
| 90 | 10:00-10:30 | 10/10/10 | 920 | |
| 91 | 10:30-11:00 | 10/10/10 | 930 | |
| 92 | 11:00-11:30 | 10/10/10 | 940 | |
| 93 | 11:30-12:00 | 10/10/10 | 950 | |
| 94 | 12:00-12:30 | 10/10/10 | 960 | |
| 95 | 12:30-1:00 | 10/10/10 | 970 | |
| 96 | 1:00-1:30 | 10/10/10 | 980 | |
| 97 | 1:30-2:00 | 10/10/10 | 990 | |
| 98 | 2:00-2:30 | 10/10/10 | 1000 | |
| 99 | 2:30-3:00 | 10/10/10 | 1010 | |
| 100 | 3:00-3:30 | 10/10/10 | 1020 | |

| Year | 1970 | 1971 | 1972 |
|------|
| 1970 | 1 | 2 | 3 | |

PROJECT: PROPOSED RESIDENTIAL COMPLEX FOR
DELHI METRO WELFARE ORGANIZATION
AT PLOT NO. 01-15 ROYAL ENCLAVE
GHAZIABAD.
DRAWING TITLE: BLOCK D (TOWER 01 OF 01)
SCALE: 1/100 (AS SHOWN)

047578
 Social Singing with Instrumental and
 20. 047579-897, 047580
 047581-897, 047582

10

[illegible]

AES AIRCRAFT ENGINEERING
SERVICES
INCORPORATED

100% 
 AMERICAN SOCIETY OF MECHANICAL ENGINEERS
 1820 L STREET, N.W. WASHINGTON, D.C. 20036-4021
 (202) 295-6241 FAX (202) 295-6242

| | | | | | |
|--|---|---|---|--|--|
| <p>PROJECT -
HIGH-RISE RESIDENTIAL COMPLEX FOR
DELHI METRO RAILWAY ORGANIZATION
AT PLOT NO. - 68-45 ROYAL ENCLAVE
GHIAZABAD</p> <p>DRAWING TITLE - Floor #</p> <p>COORDINATOR TO GOVERNMENT</p> |  <p>SHREE BUILDERS INTERNATIONAL
S.B.I. DEVELOPERS, PVT. LTD.
PLOT NO. 10, SECTOR 10, GATE NO. 1
NEW DELHI - 110021</p> <p>ARCHITECT
S. K. SINGH, ARCHT.
PLOT NO. 10, SECTOR 10, GATE NO. 1
NEW DELHI - 110021</p> | <p>DATE _____</p> <p>SCALE _____</p> <p>PROJECT NO. _____</p> <p>DATE _____</p> |  <p>SHREE BUILDERS INTERNATIONAL
S.B.I. DEVELOPERS, PVT. LTD.
PLOT NO. 10, SECTOR 10, GATE NO. 1
NEW DELHI - 110021</p> | <p>APPROVED</p> <p>DATE _____</p> <p>PROJECT NO. _____</p> <p>DATE _____</p> | <p>APPROVED</p> <p>DATE _____</p> <p>PROJECT NO. _____</p> <p>DATE _____</p> |
|--|---|---|---|--|--|

