


गुजरात विकास प्राधिकरण  
 17/08/2019  
 17/08/2019

नगर निरीक्षक  
 गाजियाबाद विकास प्राधिकरण  
 गाजियाबाद


अवर अभियंता  
 शानोयत्र अनुभाग

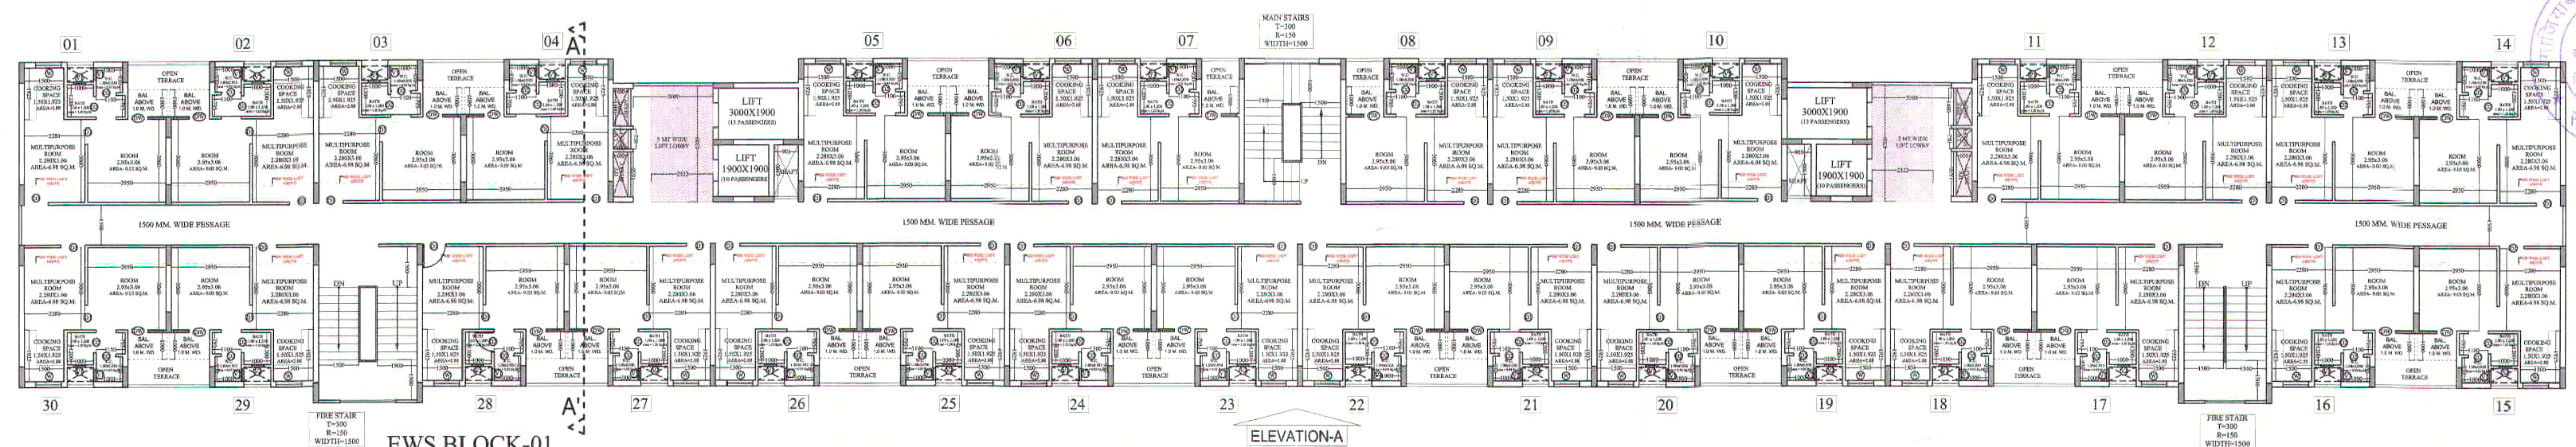

**EWS BLOCK-01**  
**1st. FLOOR PLAN**  
 (BLOCK-01 & 02 ARE SAME)

अधिकारी एवं उनके अधिकार क्षेत्र के विषय में उचित जानकारी के बिना निर्माण कार्य प्रारंभ नहीं किया जायेगा।


अधिकारी एवं उनके अधिकार क्षेत्र के विषय में उचित जानकारी के बिना निर्माण कार्य प्रारंभ नहीं किया जायेगा।

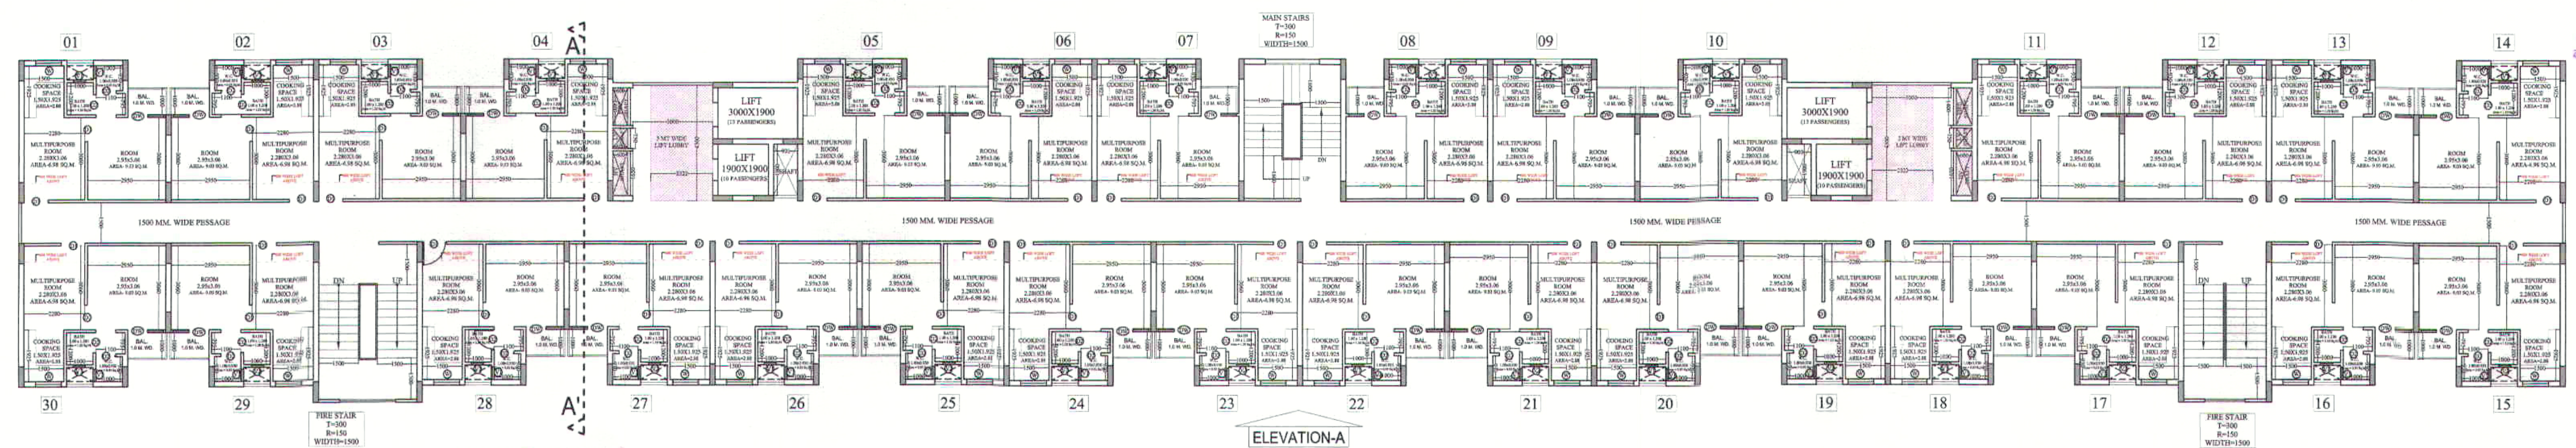

**EWS BLOCK-01**  
**2nd. TO 18th. FLOOR PLAN**  
 (BLOCK-01 & 02 ARE SAME)

अधिकारी एवं उनके अधिकार क्षेत्र के विषय में उचित जानकारी के बिना निर्माण कार्य प्रारंभ नहीं किया जायेगा।

अधिकारी एवं उनके अधिकार क्षेत्र के विषय में उचित जानकारी के बिना निर्माण कार्य प्रारंभ नहीं किया जायेगा।

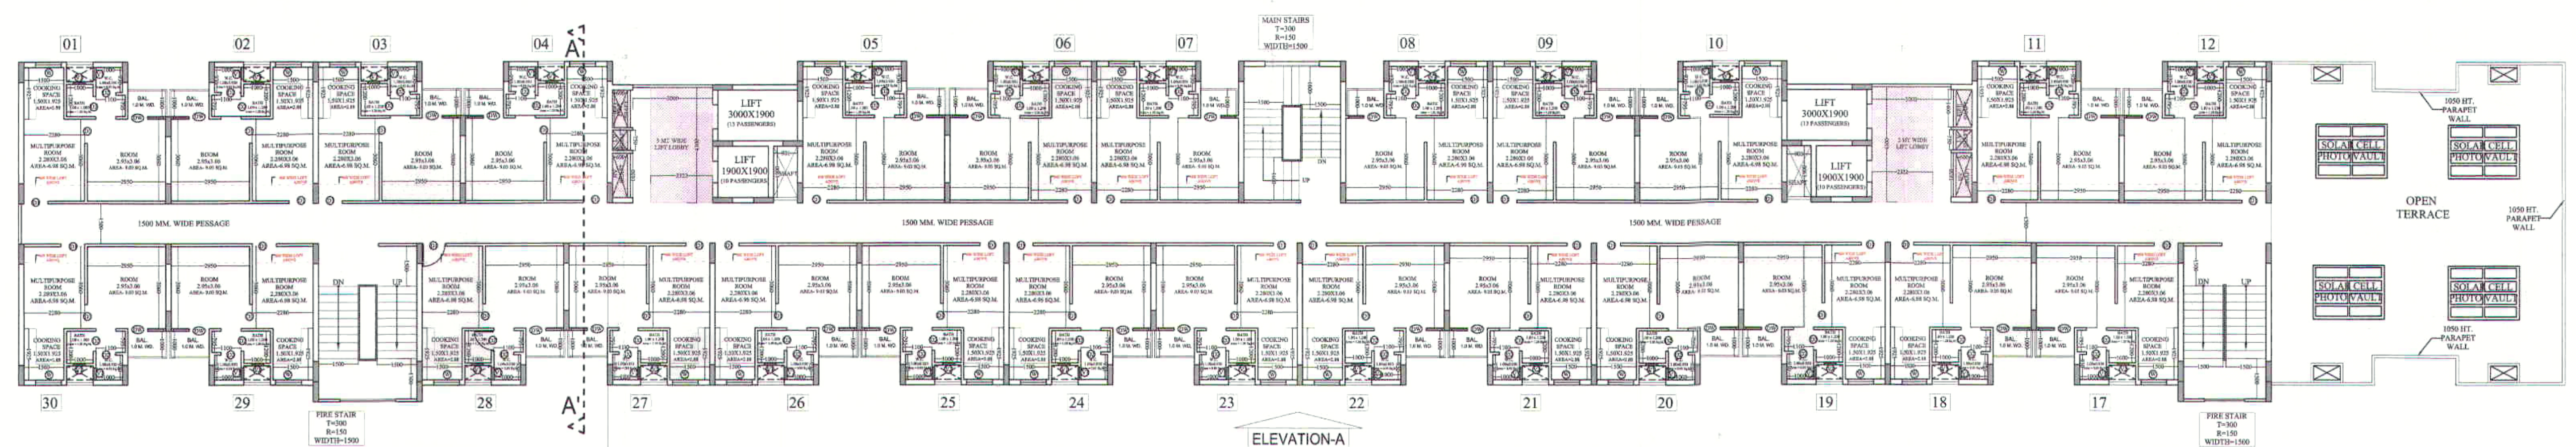

**EWS BLOCK-01**  
**19th. FLOOR PLAN**  
 (BLOCK-01 & 02 ARE SAME)

OPENING DETAILS						
S.N.	TYPE	WIDTH	HEIGHT	SILL	LINTEL	REMARKS
1.	D1	900	2100	-	2100	ANGLE IRON SINGLE LEAF DOOR
2.	D2	750	2100	-	2100	ANGLE IRON SINGLE LEAF DOOR
3.	D/W	1350	2100	-/900	2100	ANGLE IRON SINGLE LEAF DOOR AND Z-SECTION SINGLE 3 LEAF WITH GRILL
4.	W	1050	1050	1050	2100	Z-SECTION SINGLE 3 LEAF WITH GRILL
5.	V	450	600	1500	2100	Z-SECTION SINGLE LEAF WITH GRILL

**PROJECT :-** SGS CITY -2  
 PMAY SCHEME AT VILLAGE :- AKBARPUR & BEHRAMPUR.  
 KHASRA No. 4,7,8,9,10,13,15,16,21P,22,23,24.  
 VILLAGE :- SHAHAB URF MITHEPUR,  
 KHASRA NO :- 44M & 45. VILLAGE :- MIRZAPUR,  
 KHASRA NO :- 113P,114P,115P,116M,117P,118M,119,120,121P,123,124,125,126,  
 127,129,136,137,138,139,140,141P,142.  
 NEAR INDIRAPURAM, N.H. 24,  
 DISTRICT: GHAZIABAD (U.P.)

**BUILDERS & PROMOTER :-**  
 CORPORATE OFFICE :-  
 M/S SGS CONSTRUCTION & DEVELOPERS PVT. LTD.  
 R-10 GREEN PARK MAIN, NEW DELHI - 110016

SCALE:-  
 1: 150  
 DRAWN BY :-  
 CHECKED BY :-  
 Ar-VISHAL MITAL

**DRAWING TITLE :-**  
 EWS BLOCK-01  
 (BLOCK-01 & 02 ARE SAME)  
 1st. TO 19th. FLOOR PLAN

OWNER SIGN  
 ARCHITECTS SIGN



**ARCHITECTS :**  
 Space Designers International  
 B - 34, SECTOR-67, NOIDA  
 PH : +91 9711633717,18,19 & 20  
 Mob: 9811070399,9811336231  
 e-mail : spacedsi@gmail.com, www.spacedi.com

गोवासाहाद विकास प्रा. लि.  
 संख्या: PMA/SGS/CD/MI/2018/2019  
 दिनांक: 01/07/2019  
 810

नगर नियोजक  
 गाजियाबाद विकास प्राधिकरण  
 गाजियाबाद

डिज़ीनर  
 आर.विशाल मित्तल  
 मनीष चंद्र अनुभाग

"अविद्यानां पुरं जगतीं कावेरतं क्रोको को श्रम विनाके  
 के निवामनुसार पंजीयन कराया जाना आवश्यक है।"


सिद्धि मिलान के अनुसार सुनिश्चित हूँ  
 डिज़ीनर की निगमन कार्य किया जायेगा

स्वामित्व दावाकी किसी भी विवाद  
 की स्थिति में मानचित्र की स्वीकृति  
 प्रगत, निरस्त समझी जायेगी।


समस्त प्रकार के मान / कुरम की पूर्ण रूप  
 सिद्धि: यदि नर कलात शिवाको के कार  
 कायमिती/पट्टे के कलात काल/अवकाश  
 केको कालियत/काल कालियत काल  
 के नीचे काले जाते।

मस्तुत वाक्य वन दिनांक ...  
 का पालन करना होगा।

मानचित्र स्वीकृत पत्र पर अंकित शर्तों के  
 अधीन मानचित्र विहित किया जाता है।

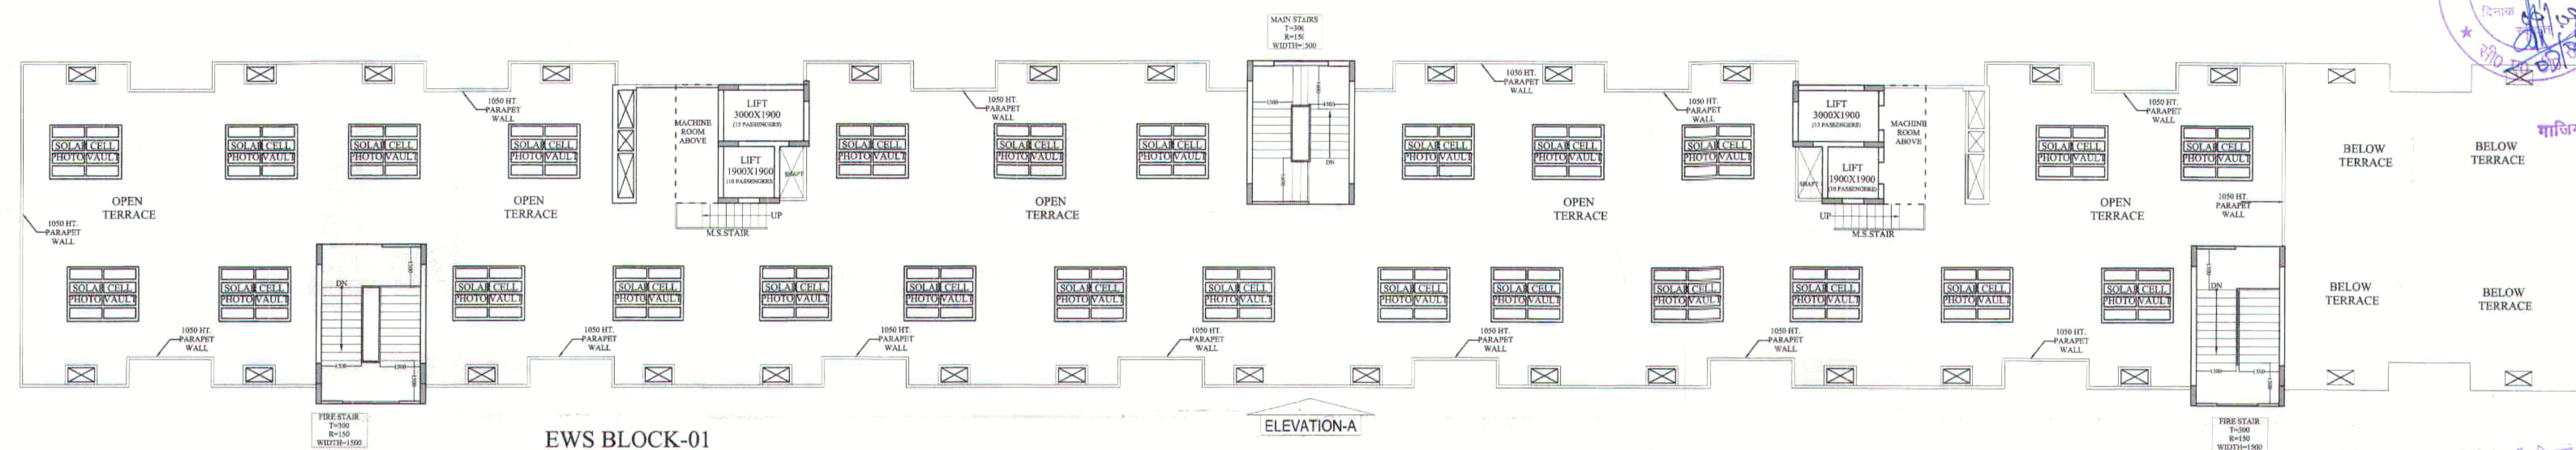

**EWS BLOCK-01**  
**2nd. TO 19th. FLOOR PLAN**  
 (BLOCK-01 & 02 ARE SAME)

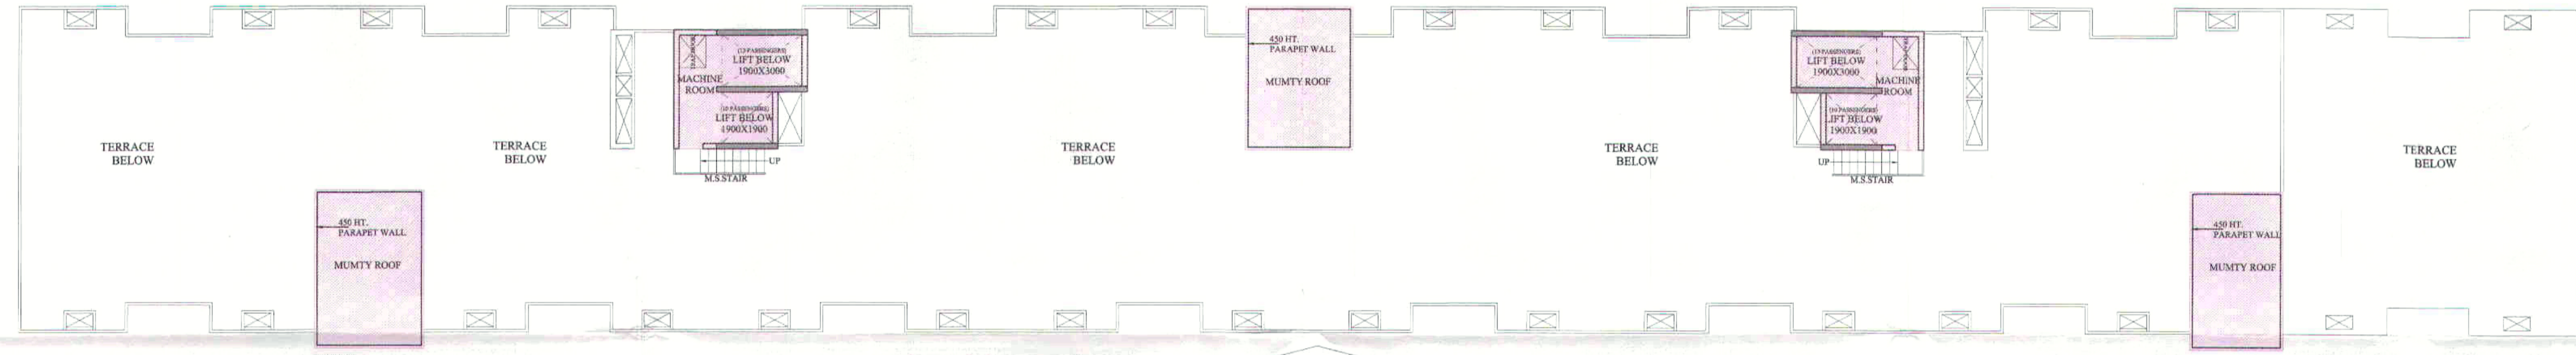


**EWS BLOCK-01**  
**MUMTY & MACHINE ROOM LEVEL FLOOR**  
**PLAN**  
 (BLOCK-01 & 02 ARE SAME)

**EWS BLOCK-01 AREA STATEMENT (BLOCK-01 & 02 ARE SAME)**

S.No.	PARTICULARS	GROUND COVERAGE	STILT NON F.A.R. AREA	F.A.R. AREA	UNITS	5% FACILITY AREA	FIRE STAIR CASE NON F.A.R
		1	2	3	4	5	
		SQ.MT.	SQ.MT.	SQ.MT.		SQ.MT.	SQ.MT.
1	STILT FLOOR	1149.55	1022.74	57.44	24.53	44.84	
2	1st FLOOR			954.33	30	24.53	44.84
3	2nd FLOOR			954.33	30	24.53	44.84
4	3rd FLOOR			954.33	30	24.53	44.84
5	4th FLOOR			954.33	30	24.53	44.84
6	5th FLOOR			954.33	30	24.53	44.84
7	6th FLOOR			954.33	30	24.53	44.84
8	7th FLOOR			954.33	30	24.53	44.84
9	8th FLOOR			954.33	30	24.53	44.84
10	9th FLOOR			954.33	30	24.53	44.84
11	10th FLOOR			954.33	30	24.53	44.84
12	11th FLOOR			954.33	30	24.53	44.84
13	12th FLOOR			954.33	30	24.53	44.84
14	13th FLOOR			954.33	30	24.53	44.84
15	14th FLOOR			954.33	30	24.53	44.84
16	15th FLOOR			954.33	30	24.53	44.84
17	16th FLOOR			954.33	30	24.53	44.84
18	17th FLOOR			954.33	30	24.53	44.84
19	18th FLOOR			954.33	30	24.53	44.84
20	19th FLOOR			834.10	26	24.53	44.84
21	MAIN MUMTY					21.46	
22	FIRE MUMTY					44.84	
23	MACHINE ROOM					39.38	
24	WATER TANK						66.30
<b>TOTAL</b>			<b>1022.74</b>	<b>18069.48</b>	<b>566</b>	<b>596.28</b>	<b>963.10</b>
<b>TOTAL F.A.R AREA</b>				<b>18069.48</b>		<b>SQ.MTT.</b>	
<b>TOTAL NON F.A.R AREA</b>				<b>1985.84</b>		<b>SQ.MTT.</b>	
<b>TOTAL 5% FACILITY</b>				<b>596.28</b>		<b>SQ.MTT.</b>	
<b>TOTAL BUILT UP AREA = F.A.R AREA + NON F.A.R AREA + 5% FACILITY AREA</b>				<b>20651.60</b>		<b>SQ.MTT.</b>	

**5% FACILITY AREA DETAIL OF FIRE STAIR CASE MUMTY**

S.NO	DIMENSION	AREA
1	4.100 X 5.900	= 24.190
2	3.500 X 5.900	= 20.650
<b>TOTAL</b>		<b>= 44.840</b>
<b>SAY AS</b>		<b>= 44.84</b>

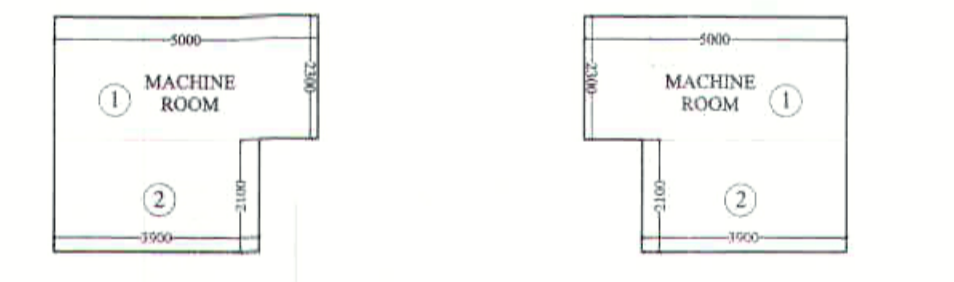

**5% FACILITY AREA DETAIL OF MAIN STAIR CASE MUMTY**

S.NO	DIMENSION	AREA
1	4.060 X 5.285	= 21.457
<b>TOTAL</b>		<b>= 21.457</b>
<b>SAY AS</b>		<b>= 21.46</b>



**5% FACILITY AREA DETAIL OF MACHINE ROOM**

S.NO	DIMENSION	AREA
1	5.000 X 2.300	2 = 23.000
2	3.900 X 2.100	2 = 16.380
<b>TOTAL</b>		<b>= 39.380</b>
<b>SAY AS</b>		<b>= 39.38</b>

**5% FACILITY AREA DETAIL**

S.NO	DIMENSION	AREA
1	0.600 X 1.200	2 = 1.440
2	0.600 X 1.000	2 = 1.200
3	0.600 X 1.600	2 = 1.920
4	2.322 X 4.300	2 = 19.969
<b>TOTAL</b>		<b>= 24.529</b>
<b>SAY AREA</b>		<b>= 24.53</b>

**PROJECT :-** SGS CITY -2  
 PMA/SCHEME AT VILLAGE :- AKBARPUR & BEHRAMPUR.  
 KHASRA No. 4,7,8,9,10,11,15,16,21P,22,23,24.  
 VILLAGE :- SHAHABAD URF MITHEPUR,  
 KHASRA NO :- 44M & 45. VILLAGE :- MIRZAPUR,  
 KHASRA NO :- 113P, 114P, 115P, 116M, 117P, 118M, 119, 120, 121P, 123, 124, 125, 126,  
 127, 129, 136, 137, 138, 139, 140, 141P, 142.  
 NEAR INDIRAPURAM, N.H. 24,  
 DISTRICT :- GHAZIABAD (U.P.)

**BUILDERS & PROMOTER :-**  
 CORPORATE OFFICE :-  
 M/s SGS CONSTRUCTION & DEVELOPERS PVT. LTD.  
 R-10 GREEN PARK MAIN, NEW DELHI - 110016

SCALE :-  
 1: 150  
 DRAWN BY :-  
 CHECKED BY :-  
 Ar. VISHAL MITTAL

**DRAWING TITLE :-**  
 EWS BLOCK-01  
 (BLOCK-01 & 02 ARE SAME)  
 TERRACE PLAN, MUMTY,  
 MACHINE ROOM, 5% FACILITY  
 AREA DETAIL & AREA  
 STATEMENT

For SGS Construction & Developers Pvt. Ltd.  
 Authorized Signatory  
 OWNER SIGN ARCHITECTS SIGN



**ARCHITECTS :-**  
 Space Designers International  
 B - 34, SECTOR-67, NOIDA  
 PH : +91 9711633717, 18, 19 & 20  
 Mob: 9811070399, 9811336231  
 e-mail : spacesdi@gmail.com, www.spacedi.com



F.A.R. AREA DETAIL OF FLAT No. 01		
S.NO	DIMENSION	AREA
1	4.100 X 0.200	= 0.820
2	1.800 X 0.525	= 0.945
3	2.800 X 4.560	= 12.768
4	1.300 X 5.085	= 6.611
5	1.530 X 3.260	= 4.988
TOTAL		= 26.131
SAY AREA		= 26.13


F.A.R. AREA DETAIL OF FLAT - 02		
S.NO	DIMENSION	AREA
1	4.000 X 0.200	= 0.800
2	1.300 X 0.525	= 0.683
3	1.330 X 3.260	= 4.338
4	2.300 X 4.560	= 10.488
5	1.700 X 5.085	= 8.645
TOTAL		= 25.603
SAY AREA		= 25.60

F.A.R. AREA DETAIL OF FLAT No. 07		
S.NO	DIMENSION	AREA
1	4.000 X 0.200	= 0.800
2	1.700 X 0.525	= 0.893
3	2.700 X 4.560	= 12.312
4	1.300 X 5.085	= 6.611
5	1.600 X 3.260	= 5.216
TOTAL		= 25.833
SAY AREA		= 25.83

BLOCK-1 E.W.S.			
F.A.R. AREA DETAIL OF 1st. TO 18th. FLOOR			
FLAT No.	Flat Area	No. Of Flat	TOTAL AREA
FLAT No. 1,4,5,10,11,14,15,28,29 & 30 ARE SAME	26.13	10	261.3
FLAT No. - 2,3,6,9,12,13,16,17,18,19,20,21,22,23,24,25,26,27 AREA SAME	25.6	18	460.8
FLAT No. - 7 & 8 AREA SAME	25.83	2	51.66
<b>TOTAL</b>		<b>30</b>	<b>773.76</b>
<b>CIRCULATION F.A.R. AREA</b>			<b>180.57</b>
<b>NET TOTAL</b>			<b>954.33</b>

BLOCK-1 E.W.S.			
F.A.R. AREA DETAIL OF 19th. FLOOR			
FLAT No.	Flat Area	No. Of Flat	TOTAL AREA
FLAT No. 1,4,5,10,11,28,29 & 30 ARE SAME	26.13	8	209.04
FLAT No. - 2,3,6,9,12,17,18,19,20,21,22,23,24,25,26,27 AREA SAME	25.6	16	409.6
FLAT No. - 7 & 8 AREA SAME	25.83	2	51.66
<b>TOTAL</b>		<b>26</b>	<b>670.3</b>
<b>CIRCULATION F.A.R. AREA</b>			<b>163.80</b>
<b>NET TOTAL</b>			<b>834.1</b>

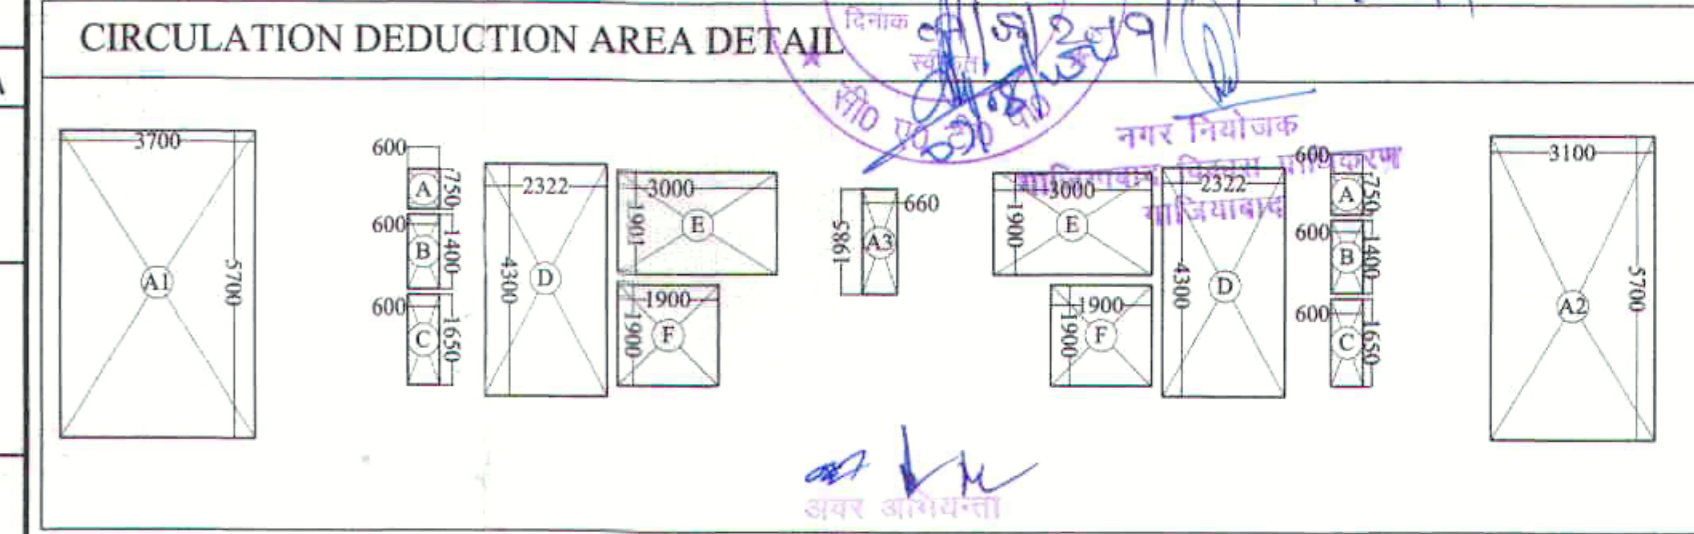

"अधिकतम एवं उचित कार्यवाही के माध्यम से  
के नियमानुसार पंजीयन कराया जाना आवश्यक है।"

CIRCULATION F.A.R. AREA DETAIL OF 1st. TO 18th. FLOOR		
S.NO	DIMENSION	AREA
1.	22.321 X 1.499	= 33.459 SQ.M
2.	3.699 X 5.285	= 19.549 SQ.M
3.	4.100 X 0.615	= 2.521 SQ.M
4.	6.100 X 1.850	= 11.285 SQ.M
5.	6.100 X 1.750	= 10.675 SQ.M
6.	6.985 X 2.301	= 16.072 SQ.M
7.	0.900 X 1.700	= 1.530 SQ.M
8.	37.241 X 1.500	= 55.861 SQ.M
9.	3.661 X 3.261	= 11.938 SQ.M
10.	4.061 X 2.025	= 8.223 SQ.M
11.	7.000 X 1.701	= 11.907 SQ.M
12.	6.100 X 1.900	= 11.590 SQ.M
13.	7.000 X 2.300	= 16.100 SQ.M
14.	3.501 X 0.615	= 2.153 SQ.M
15.	3.293 X 5.285	= 17.403 SQ.M
16.	22.318 X 1.500	= 33.477 SQ.M
TOTAL		= 263.765 SQ.M




  

DEDUCTION AREA DETAIL		
S.NO	DIMENSION	AREA
A.	0.600 X 0.750 X 2	= 0.900 SQ.M
B.	0.600 X 1.400 X 2	= 1.680 SQ.M
C.	0.600 X 1.650 X 2	= 1.980 SQ.M
D.	2.322 X 4.300 X 2	= 19.969 SQ.M
E.	3.000 X 1.901 X 2	= 11.400 SQ.M
F.	1.900 X 1.900 X 2	= 7.200 SQ.M
A1.	3.700 X 5.700	= 21.090 SQ.M
A2.	3.100 X 5.700	= 17.670 SQ.M
A3.	0.660 X 1.985	= 1.310 SQ.M
TOTAL		= 83.20 SQ.M
NET AREA = (263.765 - 83.20)		= 180.565 SQ.M
SAY AS		= 180.57 SQ.M

CIRCULATION F.A.R. AREA DETAIL OF 19th. FLOOR		
S.NO	DIMENSION	AREA
1.	22.321 X 1.499	= 33.459 SQ.M
2.	3.699 X 5.285	= 19.549 SQ.M
3.	4.100 X 0.615	= 2.521 SQ.M
4.	6.100 X 1.850	= 11.285 SQ.M
5.	6.100 X 1.750	= 10.675 SQ.M
6.	6.985 X 2.301	= 16.072 SQ.M
7.	0.900 X 1.700	= 1.530 SQ.M
8.	37.241 X 1.500	= 55.861 SQ.M
9.	3.661 X 3.261	= 11.938 SQ.M
10.	4.061 X 2.025	= 8.223 SQ.M
11.	7.000 X 1.701	= 11.907 SQ.M
12.	6.100 X 1.900	= 11.590 SQ.M
13.	7.000 X 2.300	= 16.100 SQ.M
14.	3.501 X 0.615	= 2.153 SQ.M
15.	3.293 X 5.285	= 17.403 SQ.M
16.	11.154 X 1.500	= 16.731 SQ.M
TOTAL		= 246.997 SQ.M

DEDUCTION AREA DETAIL		
S.NO	DIMENSION	AREA
A.	0.600 X 0.750 X 2	= 0.900 SQ.M
B.	0.600 X 1.400 X 2	= 1.680 SQ.M
C.	0.600 X 1.650 X 2	= 1.980 SQ.M
D.	2.322 X 4.300 X 2	= 19.969 SQ.M
E.	3.000 X 1.901 X 2	= 11.400 SQ.M
F.	1.900 X 1.900 X 2	= 7.200 SQ.M
A1.	3.700 X 5.700	= 21.090 SQ.M
A2.	3.100 X 5.700	= 17.670 SQ.M
A3.	0.660 X 1.985	= 1.310 SQ.M
TOTAL		= 83.20 SQ.M
NET AREA = (246.997 - 83.20)		= 163.797 SQ.M
SAY AS		= 163.80 SQ.M

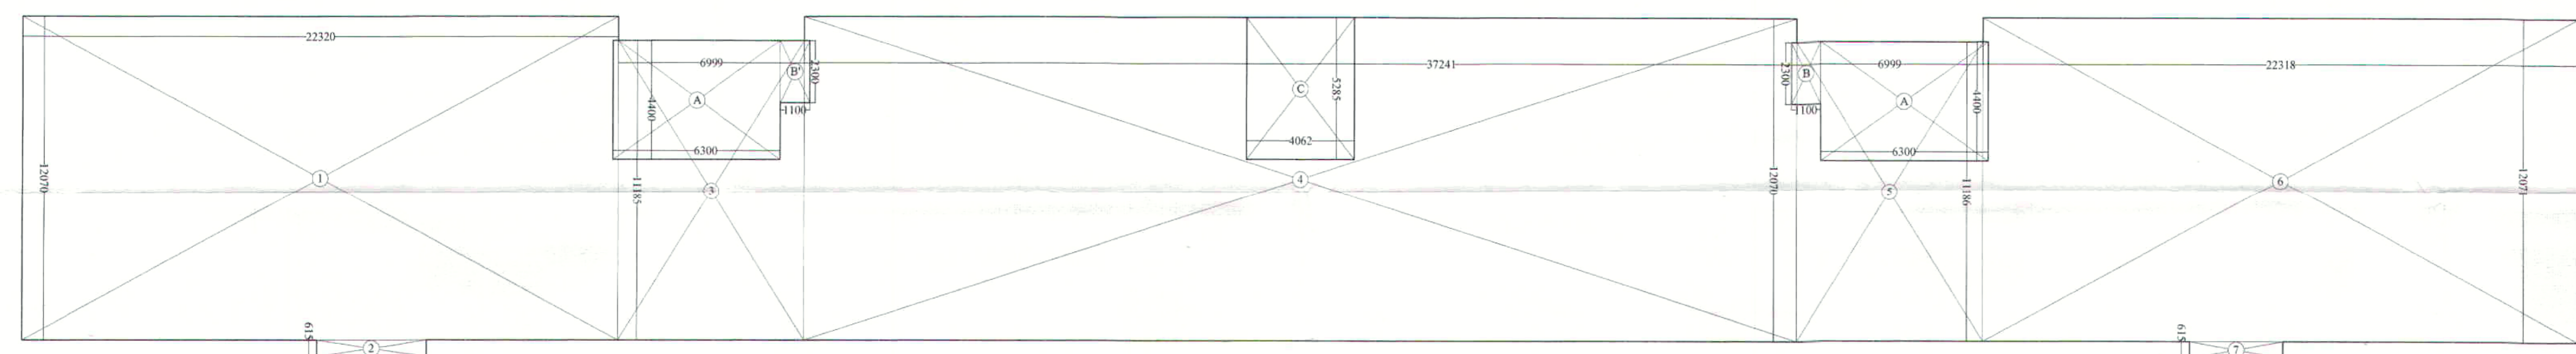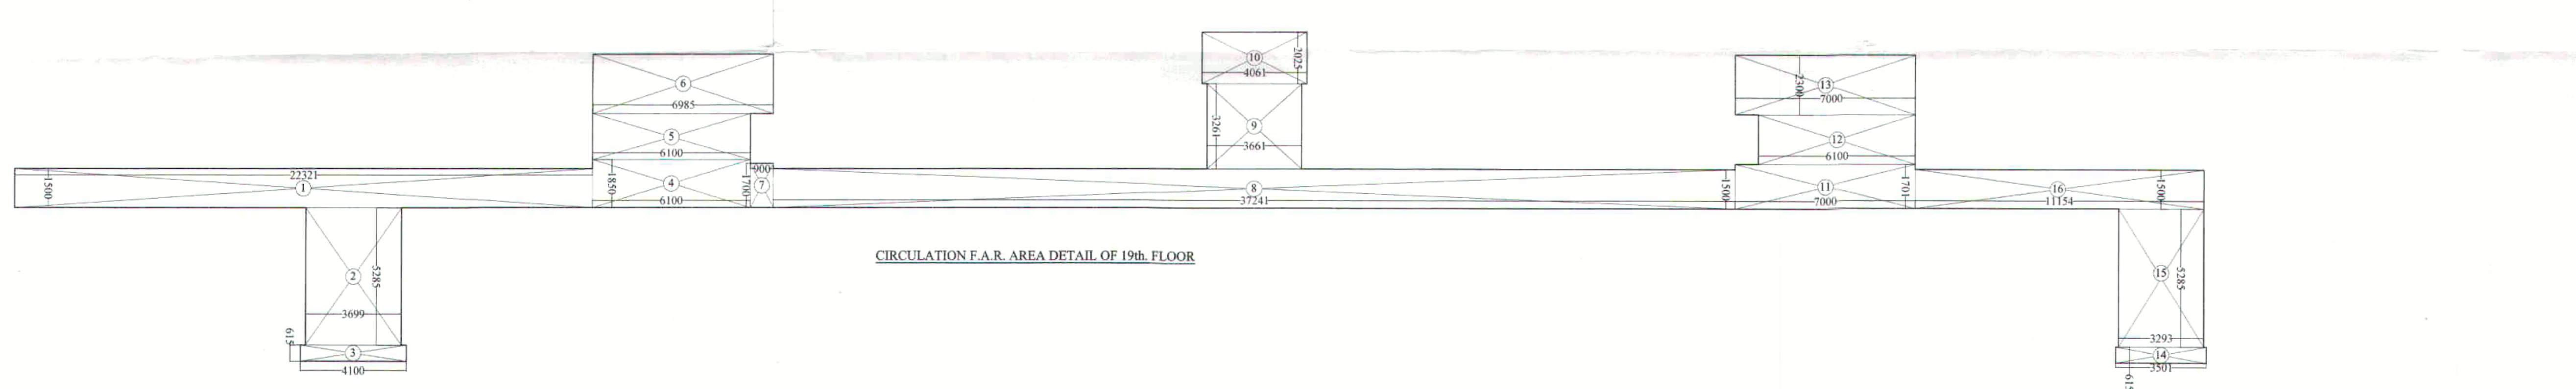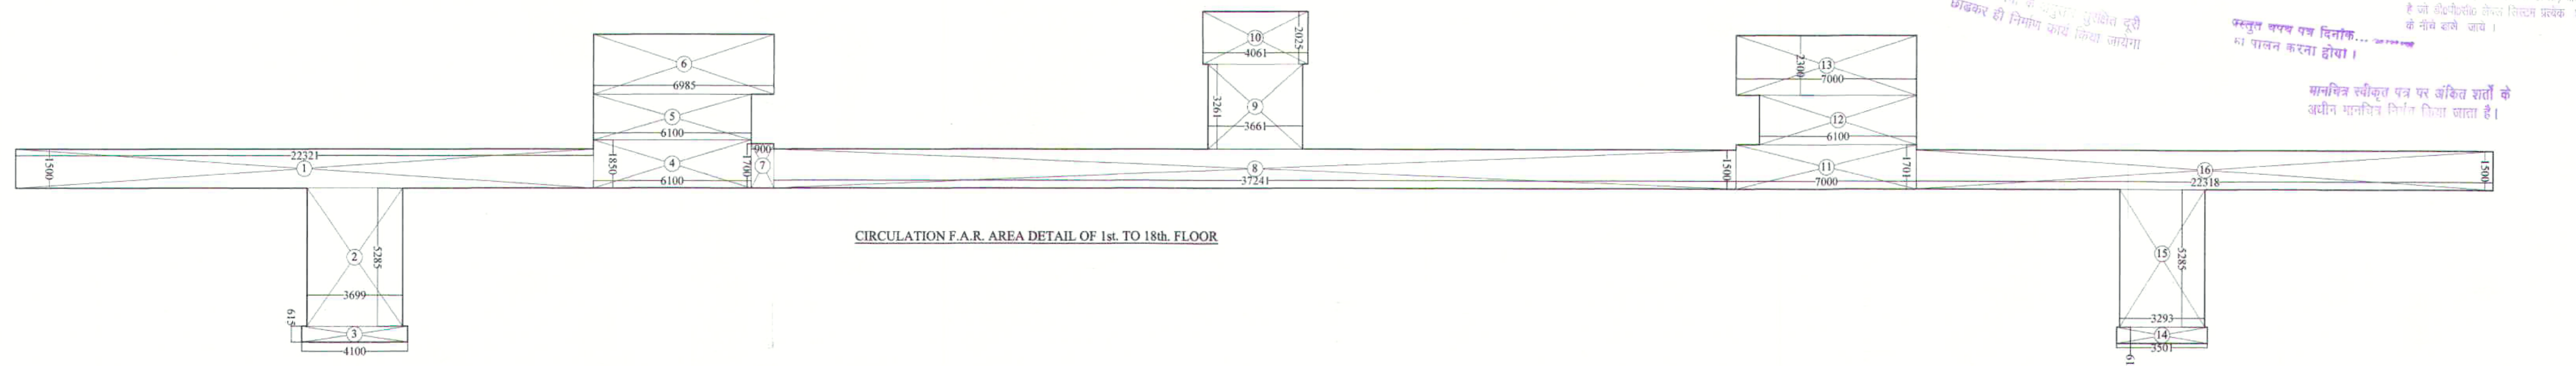

TOTAL STILT NON F.A.R. AREA DETAIL		
S.NO	DIMENSION	AREA
1.	22.320 X 12.070	= 269.402 SQ.M
2.	4.100 X 0.615	= 2.521 SQ.M
3.	6.999 X 11.185	= 78.283 SQ.M
4.	37.241 X 12.070	= 449.498 SQ.M
5.	6.999 X 11.186	= 78.290 SQ.M
6.	22.318 X 12.071	= 269.400 SQ.M
7.	3.501 X 0.615	= 2.153 SQ.M
TOTAL		= 1149.547 SQ.M
SAY AS		= 1149.55 SQ.M

TOTAL STILT NON F.A.R. AREA DETAIL

STILT F.A.R. AREA DETAIL		
S.NO	DIMENSION	AREA
A.	6.300 X 4.400 X 2	= 55.440 SQ.M
B.	1.100 X 2.300 X 2	= 5.060 SQ.M
C.	4.062 X 5.285	= 21.467 SQ.M
TOTAL		= 81.967 SQ.M
SAY AS		= 81.97 SQ.M

NET STILT F.A.R. AREA = STILT F.A.R. AREA - 5% FACILITY AREA  
= 81.97 - 24.53 = 57.44 SQ.MT.

**PROJECT :-** SGS CITY - 2  
PMAY SCHEME AT VILLAGE :- AKBARPUR & BEHRAMPUR.  
KHASRA NO. 4,7,8,9,10,13,15,16,21P,22,23,24.  
VILLAGE :- SHAHBAD URF MITHPUR,  
KHASRA NO. :- 44M & 45. VILLAGE :- MIRZAPUR,  
KHASRA NO. :- 113P,114P,115P,116M,117P,118M,119,120,121P,123,124,125,126,  
127,129,136,137,138,139,140,141P,142.  
NEAR INDIRAPURAM, N.H. 24,  
DISTRICT :- GHAZIABAD (U.P.)

**BUILDERS & PROMOTER :-**  
CORPORATE OFFICE :-  
M/s SGS CONSTRUCTION & DEVELOPERS PVT. LTD.  
R-10 GREEN PARK MAIN, NEW DELHI - 110016

SCALE :-  
1: 150  
DRAWN BY :-  
CHECKED BY :-  
Ar. VISHAL MITTAL



**DRAWING TITLE :-**  
EWS BLOCK-01  
(BLOCK-01 & 02 ARE SAME)  
F.A.R. AREA DETAIL

For SGS Construction & Developers Pvt Ltd  
Authorised Signatory  
OWNER SIGN ARCHITECTS SIGN

**ARCHITECTS :-**  
Space Designers International  
B - 34, SECTOR-67, NOIDA  
PH : +91 9711633717, 18,19 & 20  
Mob: 9811070399, 9811336231  
e-mail : spacesdi@gmail.com, www.spacedi.com





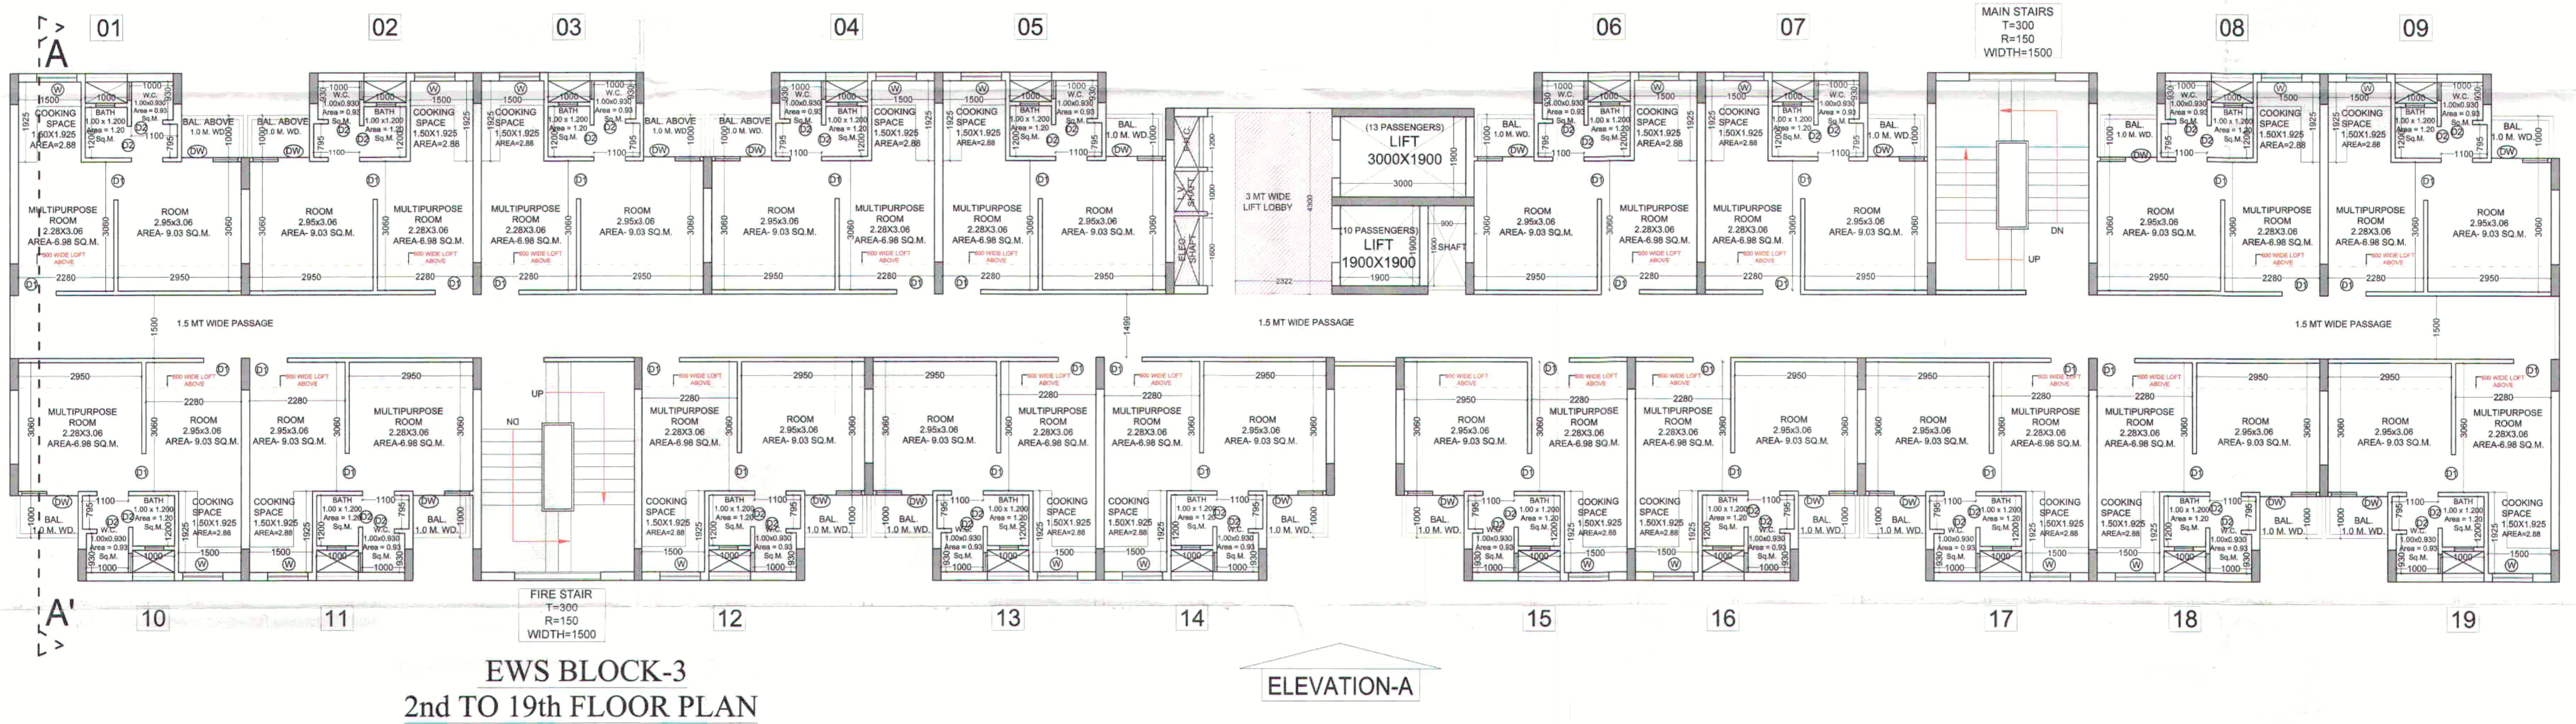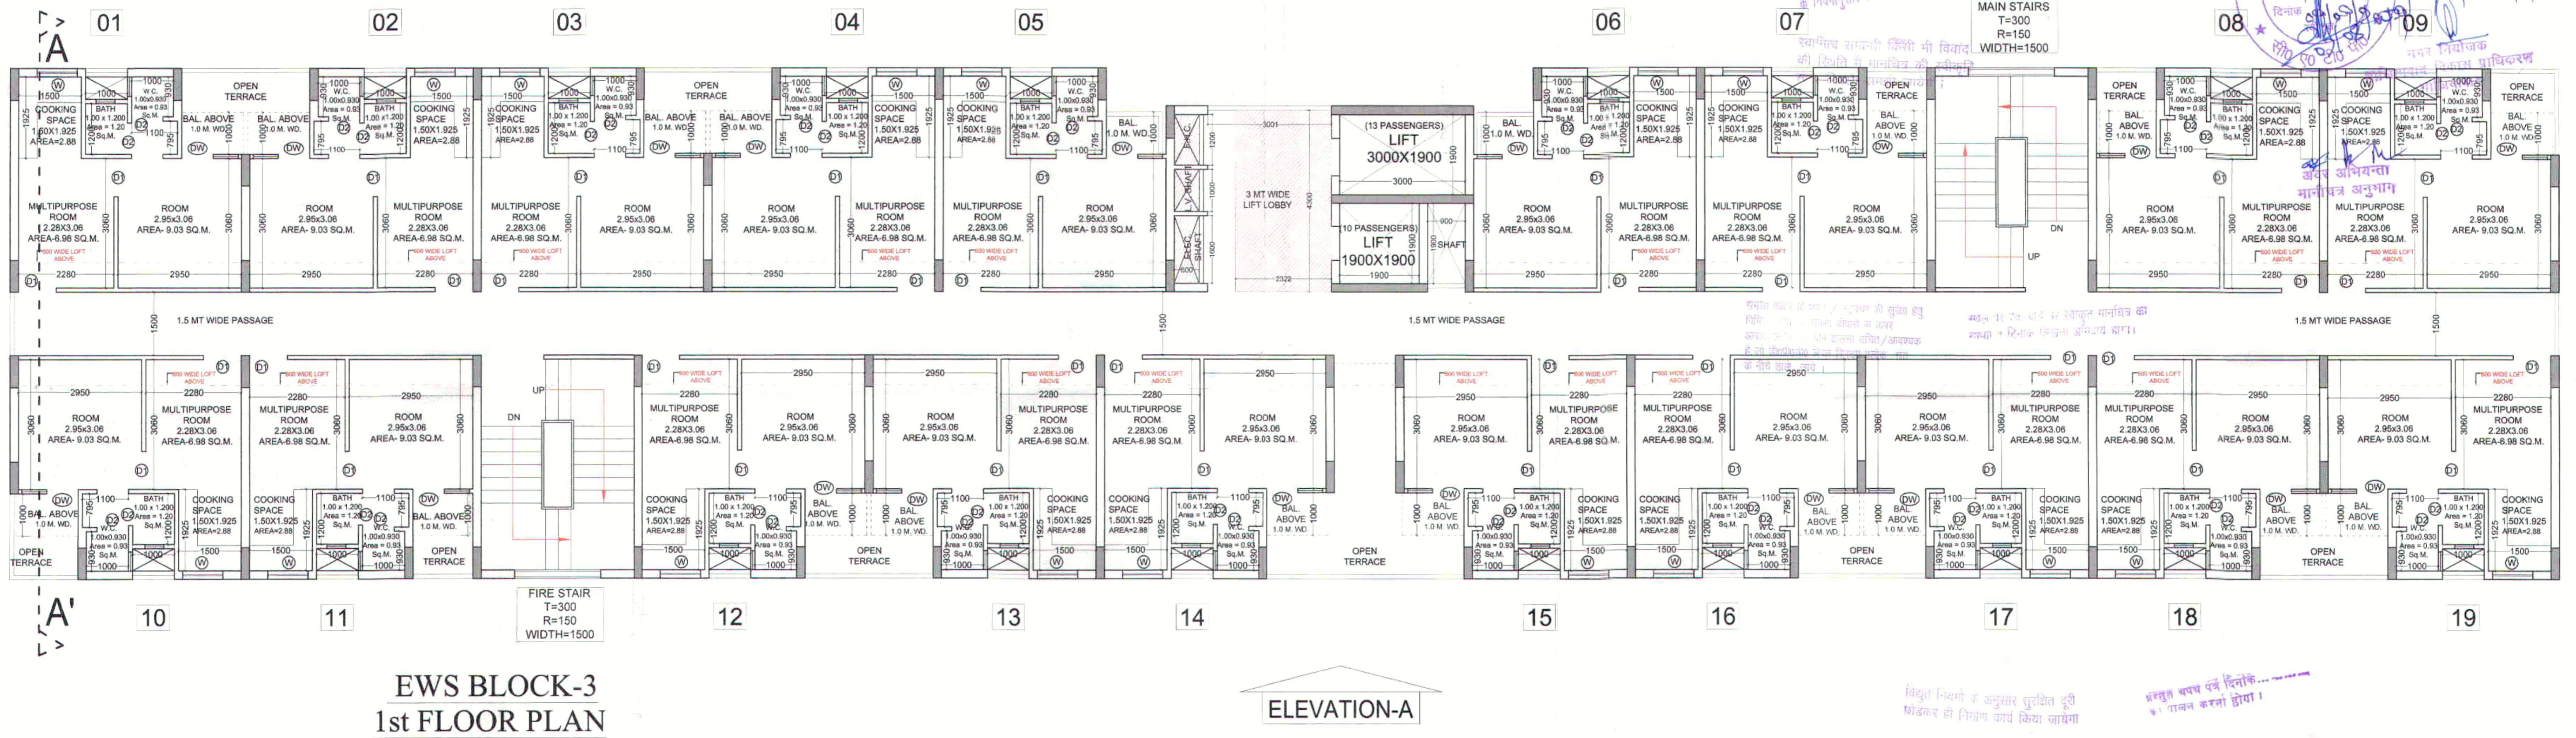

OPENING DETAILS						
S.N.	TYPE	WIDTH	HEIGHT	SILL	LINTEL	REMARKS
1.	D1	900	2100	-	2100	ANGLE IRON SINGLE LEAF DOOR
2.	D2	750	2100	-	2100	ANGLE IRON SINGLE LEAF DOOR
3.	D/W	1350	2100	-/900	2100	ANGLE IRON SINGLE LEAF DOOR AND Z-SECTION SINGLE 3 LEAF WITH GRILL
4.	W	1050	1050	1050	2100	Z-SECTION SINGLE 3 LEAF WITH GRILL
5.	V	450	600	1500	2100	Z-SECTION SINGLE LEAF WITH GRILL

**PROJECT :-** sgs city-2  
 PNAV SCHEME AT VILLAGE - AKBARPUR & BEHRAMPUR.  
 KHASRA NO. 4, 7, 8, 9, 10, 13, 15, 16, 21P, 22, 23, 24.  
 VILLAGE - SHAHABAD URF MITHEPUR  
 KHASRA NO - 44M & 45. VILLAGE - MIRZAPUR,  
 KHASRA NO - 113P, 114P, 115P, 116M, 117P, 118M, 119, 120, 121P, 123, 124, 125, 126,  
 127, 129, 136, 137, 138, 139, 140, 141P, 142.  
 NEAR INDIRAPURAM, N.H. 24,  
 DISTRICT : GHAZIABAD (U.P.)

**BUILDERS & PROMOTER :-**  
 CORPORATE OFFICE :-  
 M/s SGS CONSTRUCTION & DEVELOPERS PVT. LTD.  
 R-10 GREEN PARK MAIN, NEW DELHI - 110016

**SCALE:-**  
 1: 100  
**DRAWN BY :-**  
 Ar. VISHAL MITTAL  
**CHECKED BY :-**  
 Ar. VISHAL MITTAL

**DRAWING TITLE :-**  
 EWS BLOCK-3  
 1st & 2nd to 19th FLOOR PLAN

For SGS Construction & Developers Pvt. Ltd.  
 Authorised Signatory



**ARCHITECTS :**  
**Space Designers International**  
 B - 34, SECTOR-67, NOIDA  
 PH : +91 9711633717, 18, 19 & 20  
 Mob: 9811070399, 9811336231  
 e-mail : spacescdi@gmail.com, www.spacescdi.com


DRG. NO - 37



श्री. प्रमोद कुमार मिश्रा  
 20/06/2019  
 20/06/2019

नगर नियोजक  
 गाजियाबाद विकास प्राधिकरण  
 गाजियाबाद

श्री. अशोक मिश्रा  
 आनीचन अनुमान

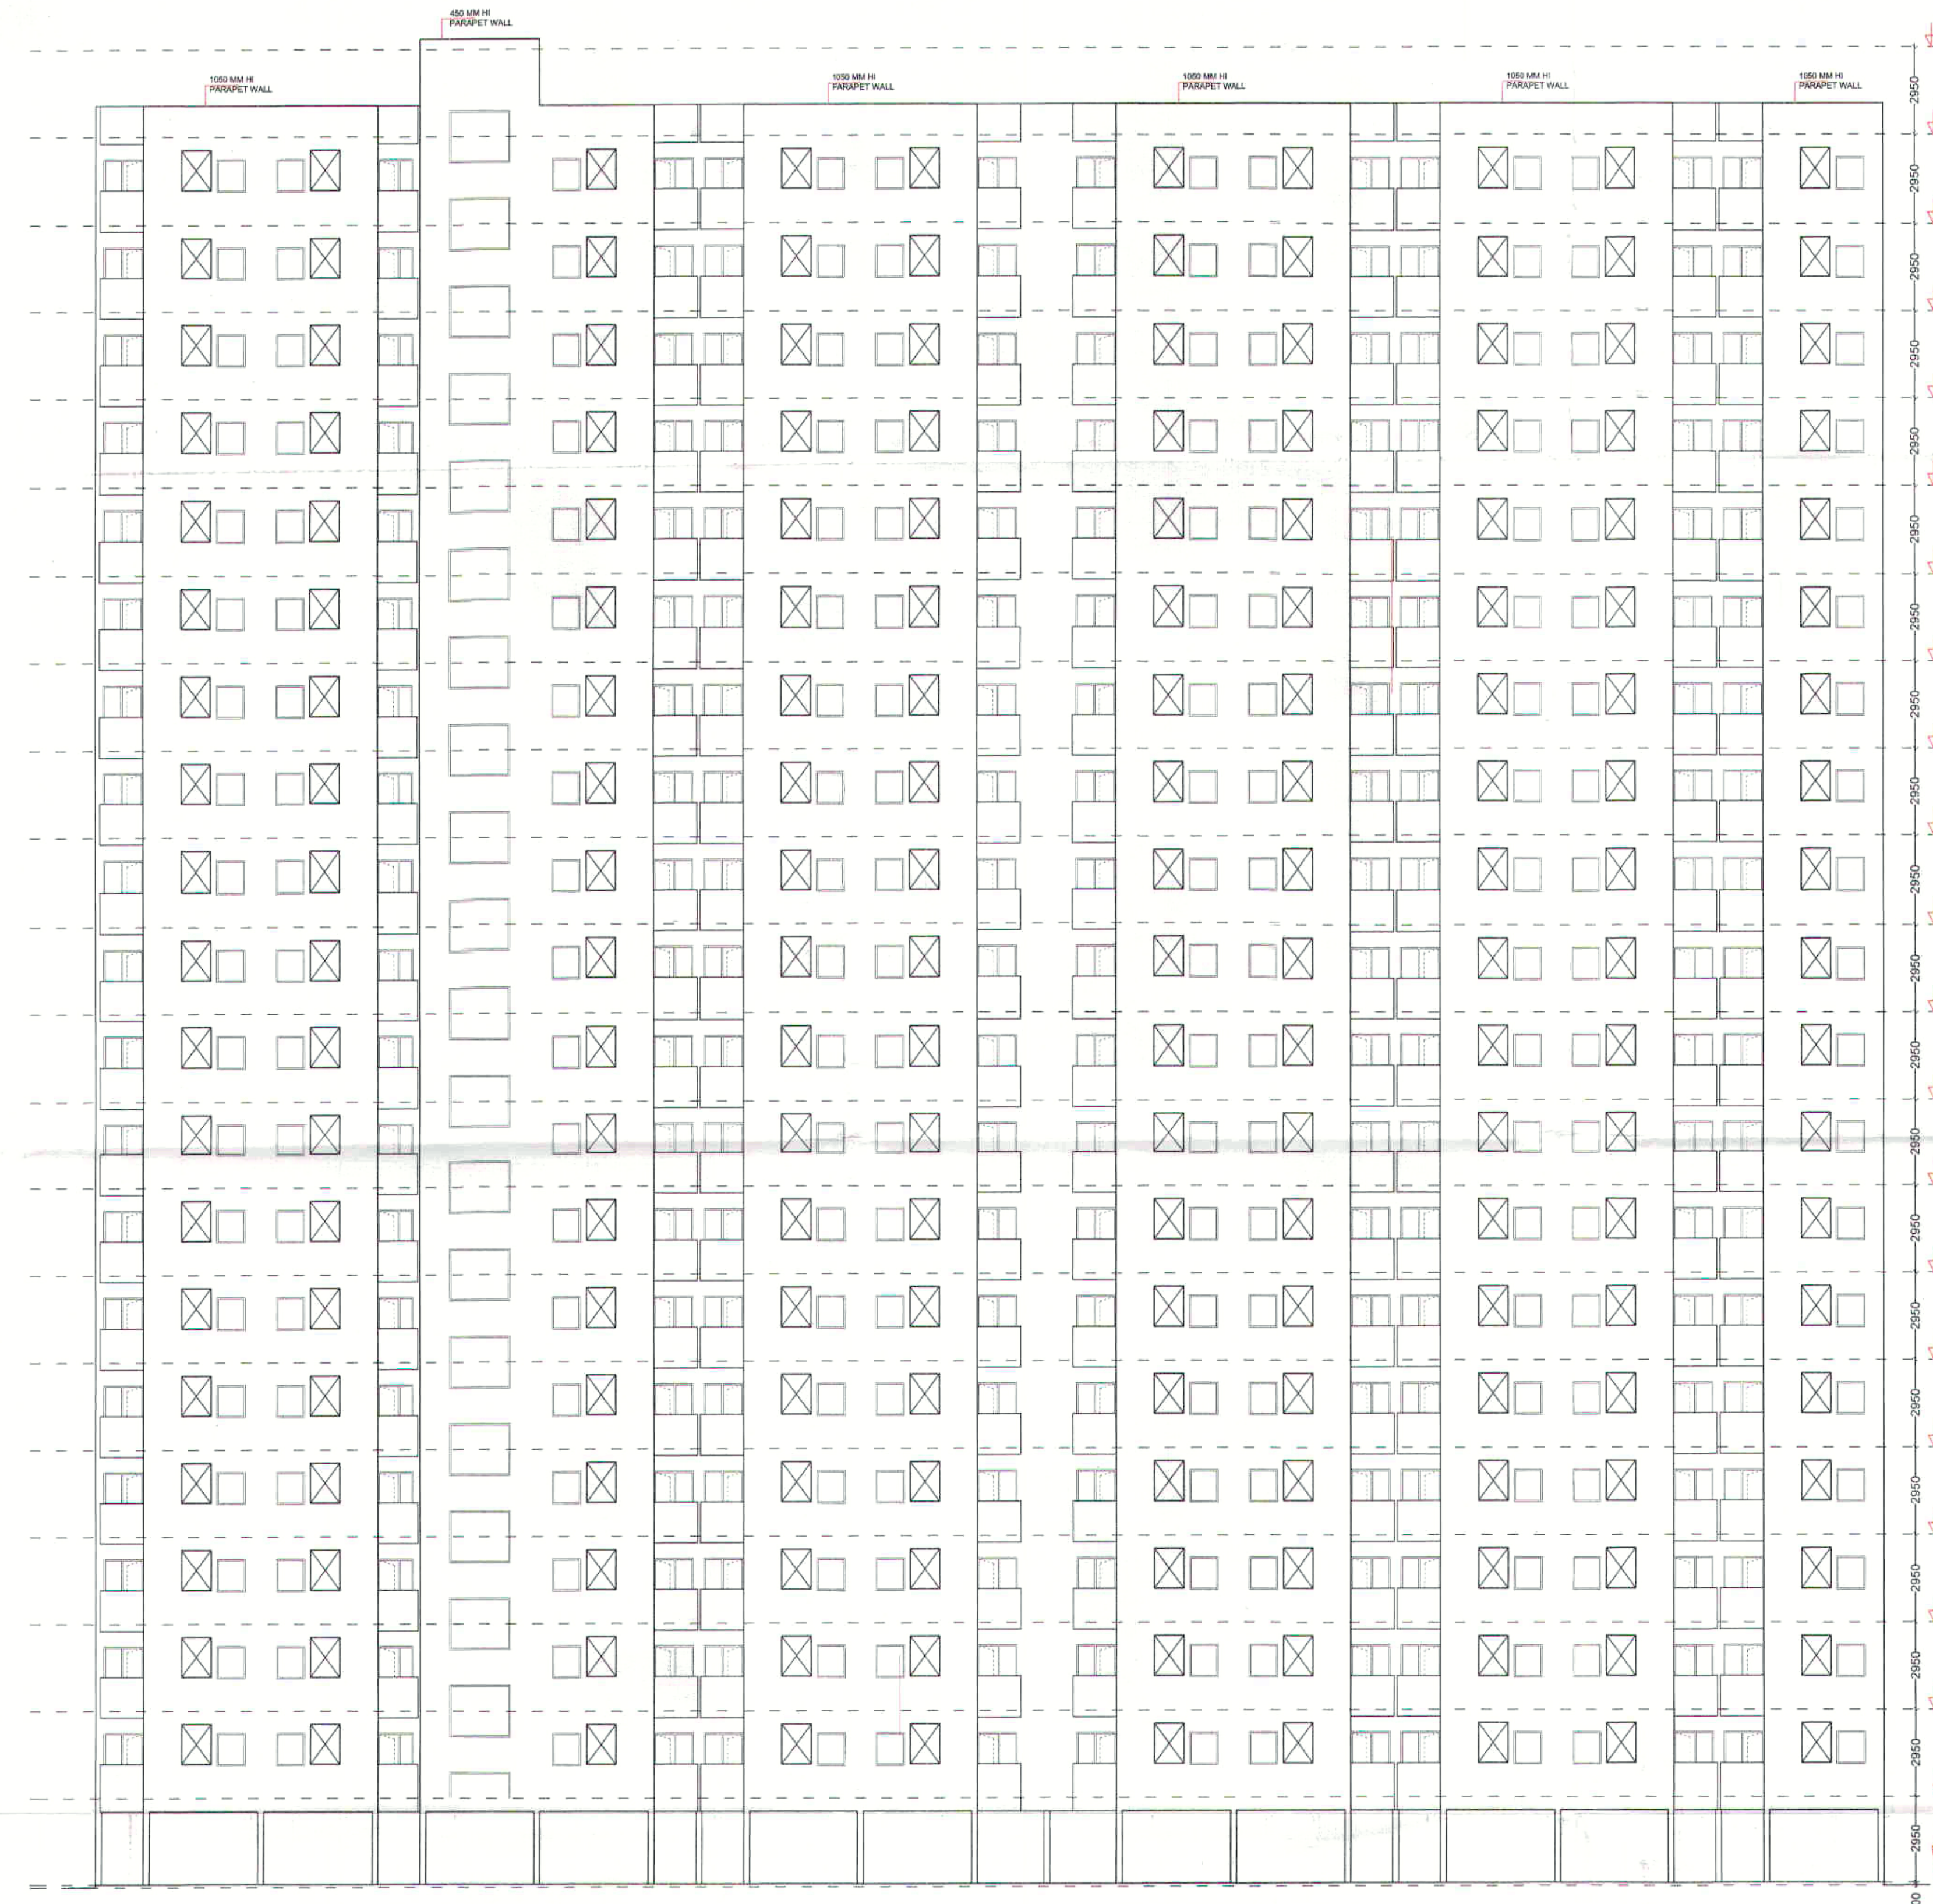

ELEVATION-A

MUMTY +6200 LVL.  
 TERRACE FLOOR +5910 LVL.  
 19 TH FLOOR +5615 LVL.  
 18 TH FLOOR +5320 LVL.  
 17 TH FLOOR +5025 LVL.  
 16 TH FLOOR +4730 LVL.  
 15 TH FLOOR +4435 LVL.  
 14 TH FLOOR +4140 LVL.  
 13 TH FLOOR +3845 LVL.  
 12 TH FLOOR +3550 LVL.  
 11 TH FLOOR +3255 LVL.  
 10 TH FLOOR +2960 LVL.  
 9TH FLOOR +2665 LVL.  
 8TH FLOOR +2370 LVL.  
 7TH FLOOR +2075 LVL.  
 6TH FLOOR +1780 LVL.  
 5TH FLOOR +1485 LVL.  
 4TH FLOOR +1190 LVL.  
 3 RD FLOOR +895 LVL.  
 2 ND FLOOR +600 LVL.  
 1st FLOOR +305 LVL.  
 GROUND / STILL FLOOR +100 LVL.  
 INTERNAL ROAD 00 LVL.

“कौचिन्तनी एव उन्ने कर्तव्य शीर्षका का श्रम दिवस के नियमानुसार संशोधन करवा जाना आवश्यक है।”

स्वास्थ्य सम्बन्धी किन्हीं भी विवाद की स्थिति में मानविकि की स्वामित्व स्वतः निरस्त समझी जायेगी।


समस्त प्रकृत के फल / सुख की सुखा हेतु किन्हीं कालों पर कालांतर के उपर अनुचितता एवं अन्याय / अव्ययक हेतु कौचिन्तनी केवल नियम प्रत्येक पर के बाधे जाने जाय।

विद्युत बिजली के उपकरण कुचित दूरी छोड़कर ही निर्माण करने किना जायगा।

कालांतर पूर्व से ही कौचिन्तनी के नियम + 10.000 किन्हीं कालों पर के बाधे जाने जाय।

कालांतर पूर्व से ही कौचिन्तनी के नियम + 10.000 किन्हीं कालों पर के बाधे जाने जाय।

मानविकि स्वीकार पूर्व पर कौचिन्तनी के नियम + 10.000 किन्हीं कालों पर के बाधे जाने जाय।

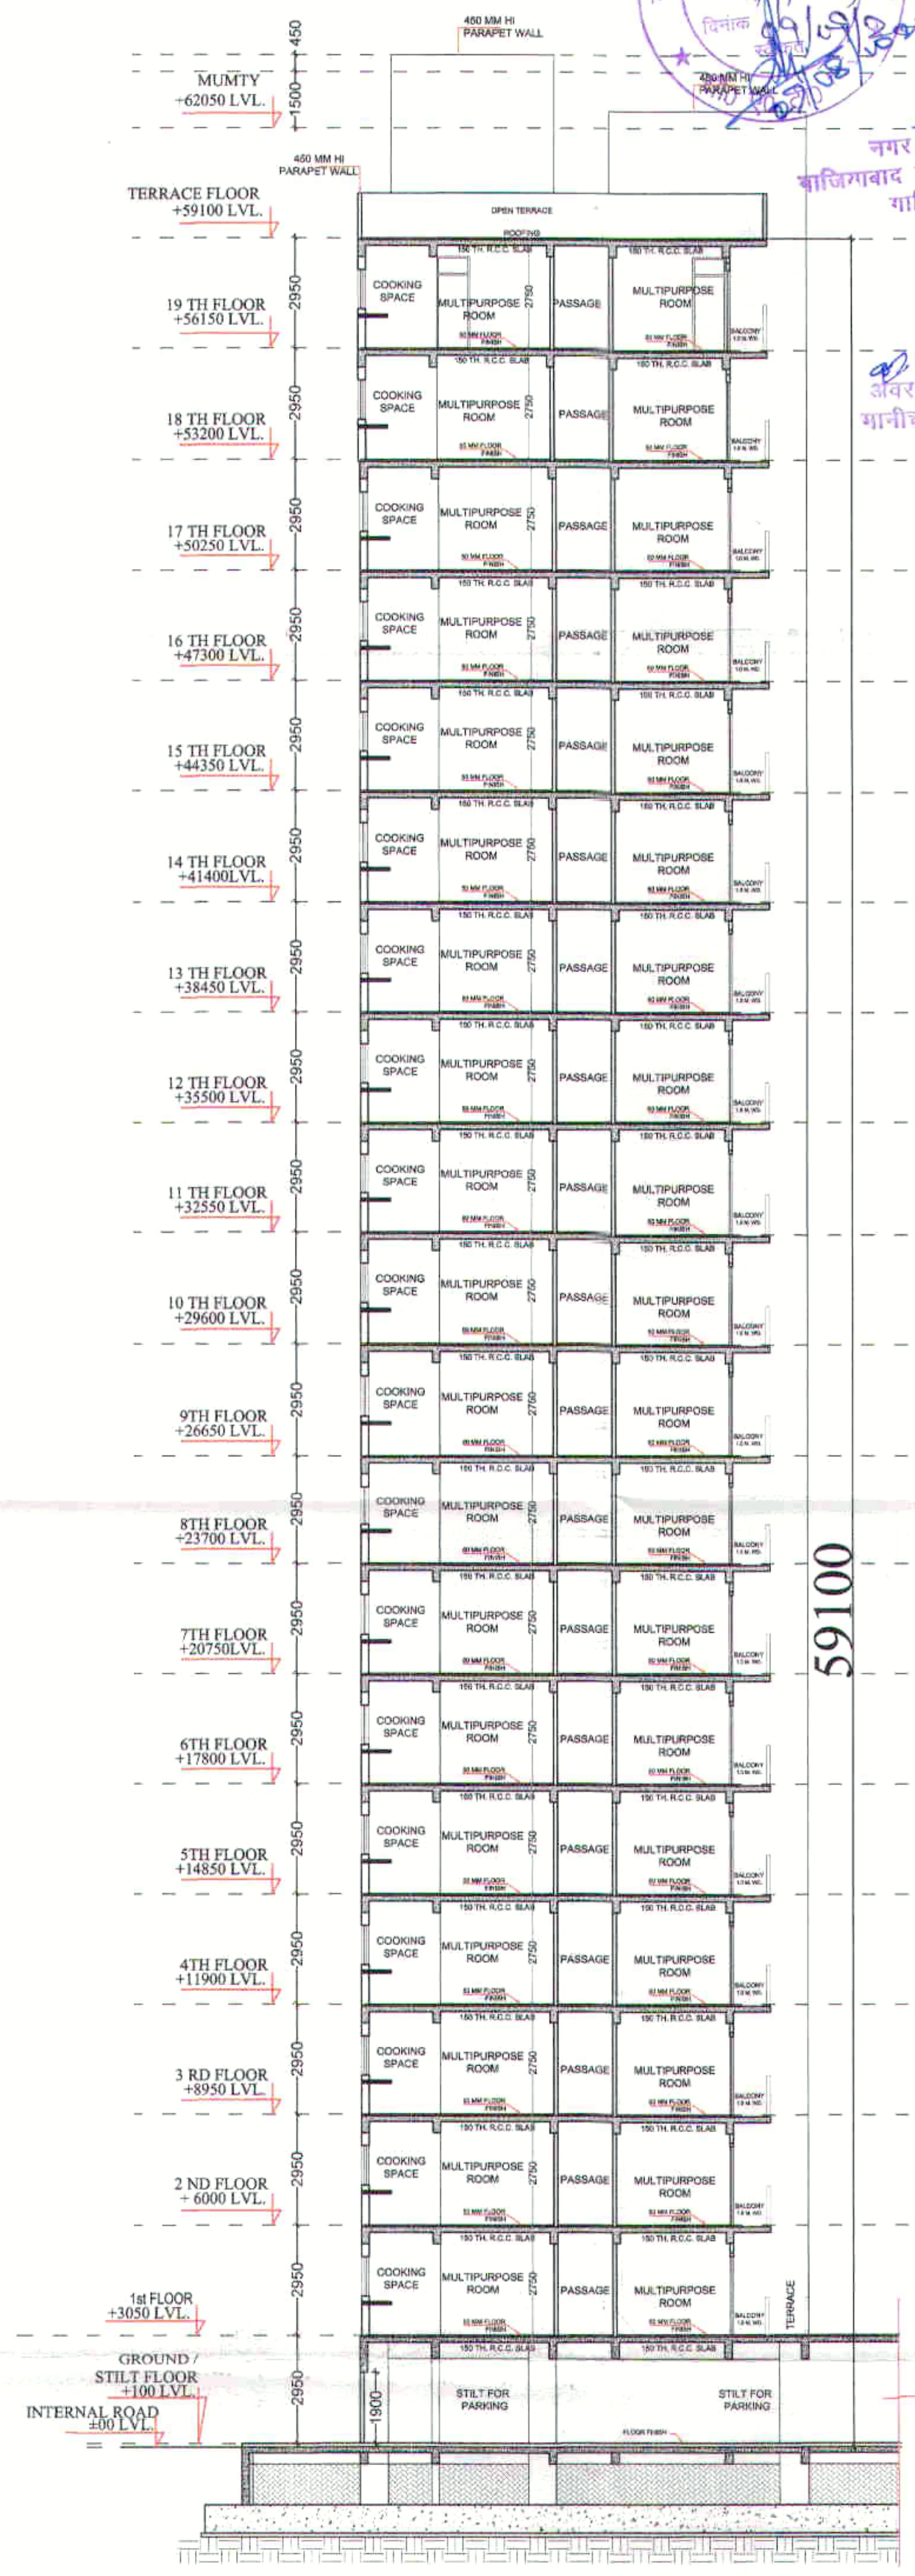

SECTION-AA'

59100

PROJECT :- SGS CITY-2  
 PMAY SCHEME AT VILLAGE :- AKBARPUR & BEHRAMPUR.  
 KHASRA No. 4,7,8,9,10,13,15,16,21P,22,23,24.  
 VILLAGE :- SHAHABAD URF MITHEPUR,  
 KHASRA NO :- 44M & 45 VILLAGE :- MIRZAPUR,  
 KHASRA NO :-113P,114P,115P,116M,117P,118M,119,120,121P,123,124,125,126,  
 127,128,136,137,138,139,140,141P,142.  
 NEAR INDIRAPURAM, N.H. 24,  
 DISTRICT :- GHAZIABAD (U.P.)

BUILDERS & PROMOTER :-  
 CORPORATE OFFICE :-  
 M/s SGS CONSTRUCTION & DEVELOPERS PVT. LTD.  
 R-10 GREEN PARK MAIN, NEW DELHI - 110016

SCALE :-  
 1: 150  
 DRAWN BY :-  
 CHECKED BY :-  
 A-VISHAL MITAL

DRAWING TITLE :- EWS BLOCK-3  
 ELEVATION A,  
 SECTION-AA' &

OWNER SIGN  
 ARCHITECTS SIGN

ARCHITECTS :  
 Space Designers International  
 B - 34, SECTOR-67, NOIDA  
 PH : +91 9711633717, 18, 19 & 20  
 Mob: 9811070399, 9811336231  
 e-mail : spacesdi@gmail.com, www.spacedi.com



