

1 ALL DIM ARE IN MM	2 ALL PIPE CHECK DOORS ARE OF 2H RATING
NOTES	
1 ALL DIM ARE IN MM	
2 ALL PIPE CHECK DOORS ARE OF 2H RATING	
PROPOSED GROUP HOUSING - 1	
SUBSTANT GOLF CLAY	
HITCHCOCK TOWNSHIP, LYNNCOUNTY	
PROJECT	
the permission of the landholder	
to be used as parking area	
This drawing is a COPYRIGHT contents	
NORTH	

[illegible]


GREEN AREA DETAIL		
AREA	TYPE	AREA
162.25	GREEN 1	1
208.18	GREEN 2	2
436.70	GREEN 3	3
TOTAL GREEN AREA		1107.13

Paying Provider		Patient Provider	
NP	MD or PA	NP or PA	MD or PA
1	2	3	4
5	6	7	8
9	10	11	12
TOTAL PAYING PROVIDERS		TOTAL PAYING PROVIDERS	
13	14	15	16
TOTAL PAYING PROVIDERS		TOTAL PAYING PROVIDERS	
17	18	19	20
TOTAL PAYING PROVIDERS		TOTAL PAYING PROVIDERS	
21	22	23	24
TOTAL PAYING PROVIDERS		TOTAL PAYING PROVIDERS	
25	26	27	28
TOTAL PAYING PROVIDERS		TOTAL PAYING PROVIDERS	
29	30	31	32
TOTAL PAYING PROVIDERS		TOTAL PAYING PROVIDERS	
33	34	35	36
TOTAL PAYING PROVIDERS		TOTAL PAYING PROVIDERS	
37	38	39	40
TOTAL PAYING PROVIDERS		TOTAL PAYING PROVIDERS	
41	42	43	44
TOTAL PAYING PROVIDERS		TOTAL PAYING PROVIDERS	
45	46	47	48
TOTAL PAYING PROVIDERS		TOTAL PAYING PROVIDERS	
49	50	51	52
TOTAL PAYING PROVIDERS		TOTAL PAYING PROVIDERS	
53	54	55	56
TOTAL PAYING PROVIDERS		TOTAL PAYING PROVIDERS	
57	58	59	60
TOTAL PAYING PROVIDERS		TOTAL PAYING PROVIDERS	
61	62	63	64
TOTAL PAYING PROVIDERS		TOTAL PAYING PROVIDERS	
65	66	67	68
TOTAL PAYING PROVIDERS		TOTAL PAYING PROVIDERS	
69	70	71	72
TOTAL PAYING PROVIDERS		TOTAL PAYING PROVIDERS	
73	74	75	76
TOTAL PAYING PROVIDERS		TOTAL PAYING PROVIDERS	
77	78	79	80
TOTAL PAYING PROVIDERS		TOTAL PAYING PROVIDERS	
81	82	83	84
TOTAL PAYING PROVIDERS		TOTAL PAYING PROVIDERS	
85	86	87	88
TOTAL PAYING PROVIDERS		TOTAL PAYING PROVIDERS	
89	90	91	92
TOTAL PAYING PROVIDERS		TOTAL PAYING PROVIDERS	
93	94	95	96
TOTAL PAYING PROVIDERS		TOTAL PAYING PROVIDERS	
97	98	99	100
TOTAL PAYING PROVIDERS		TOTAL PAYING PROVIDERS	

SUBMISSION DRAWING

DATE	2015 JAN 20
CHECKED BY	SHALENDRA
DATE	2015 JAN 20
CHECKED BY	SHALENDRA


OWNER'S SIGNATURE 	ARCHITECT'S SIGNATURE 	Page# No.: 04/2005/03401 Architect VIKRAM	DRAWING NUMBER - GH/H-TECH/KO/SUB-01
--	--	---	--------------------------------------

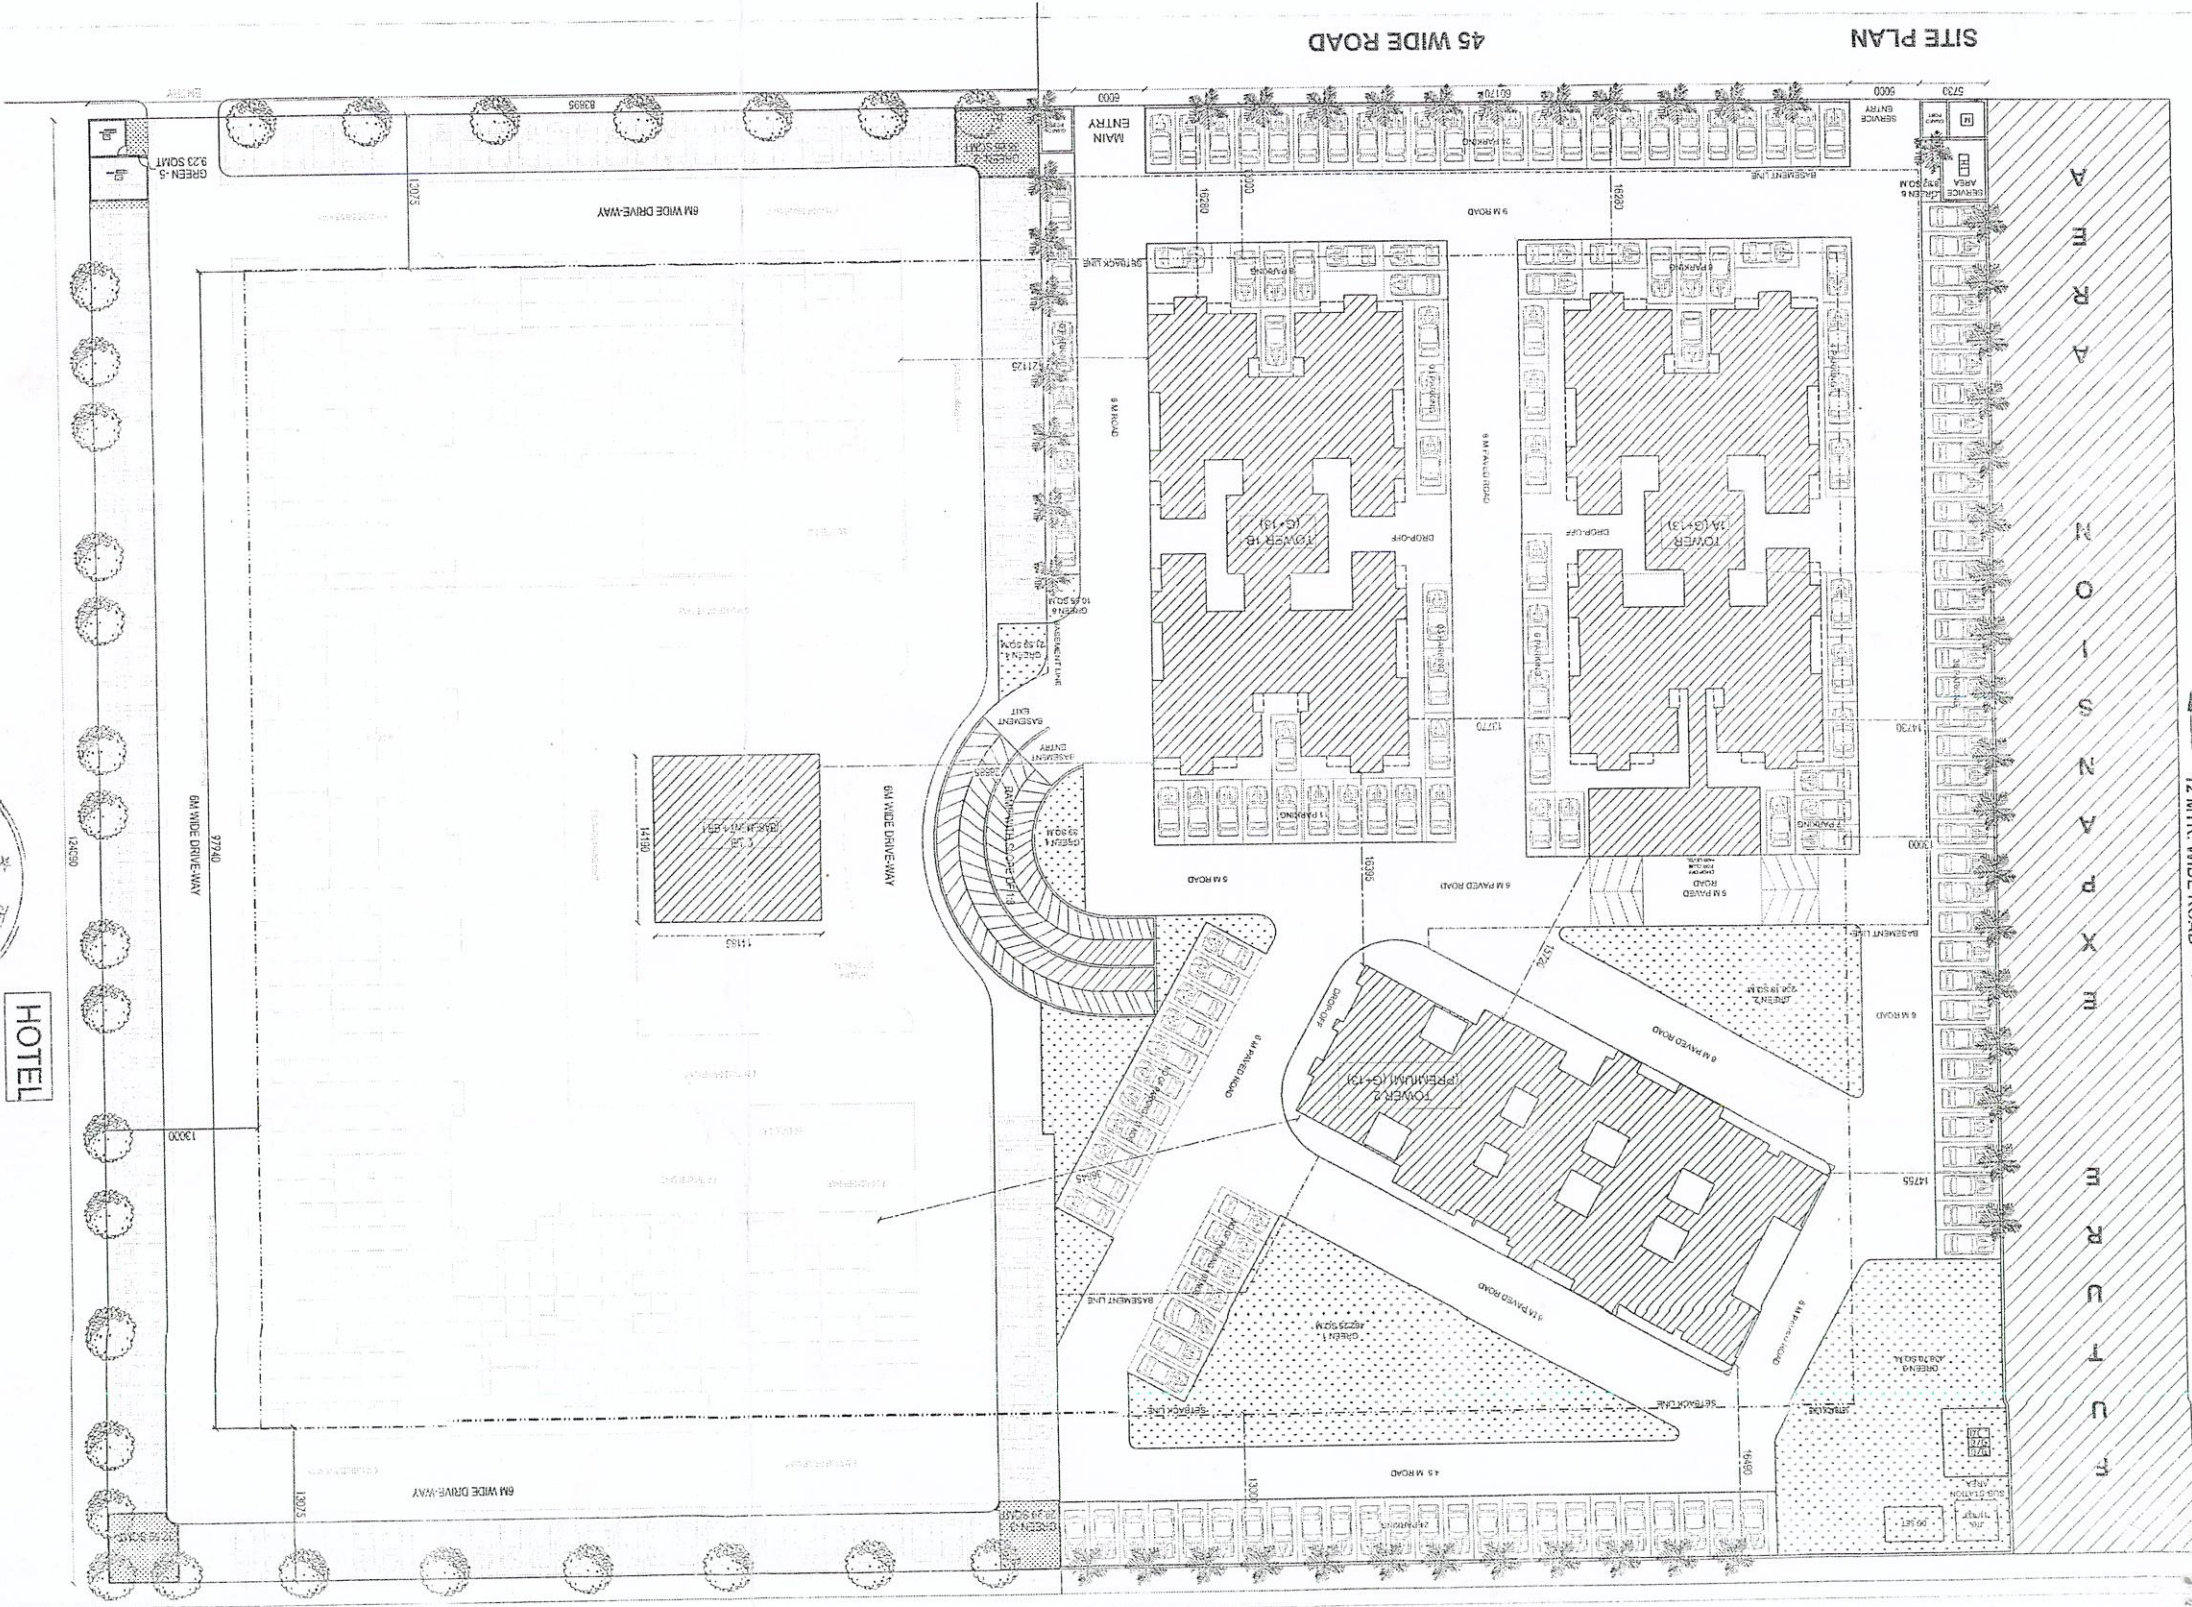


Sr. NO.	PLOT AREA	PERMISSIBLE GROUND COVERAGE (40% OF PLOT AREA)	PERMISSIBLE FAR (2.5 OF PLOT AREA)	AREA FOR FUTURE EXPANSION	NET PLOT AREA	PERMISSIBLE GROUND COVERAGE OF NET PLOT AREA (40% OF NET PLOT AREA)	PERMISSIBLE FAR OF NET PLOT AREA(2.5 OF NET PLOT AREA)	REQUIRED NO. OF TREES@ 50 NOS /HAC
15.	No.							
1								
2								
[illegible]

Services Plan

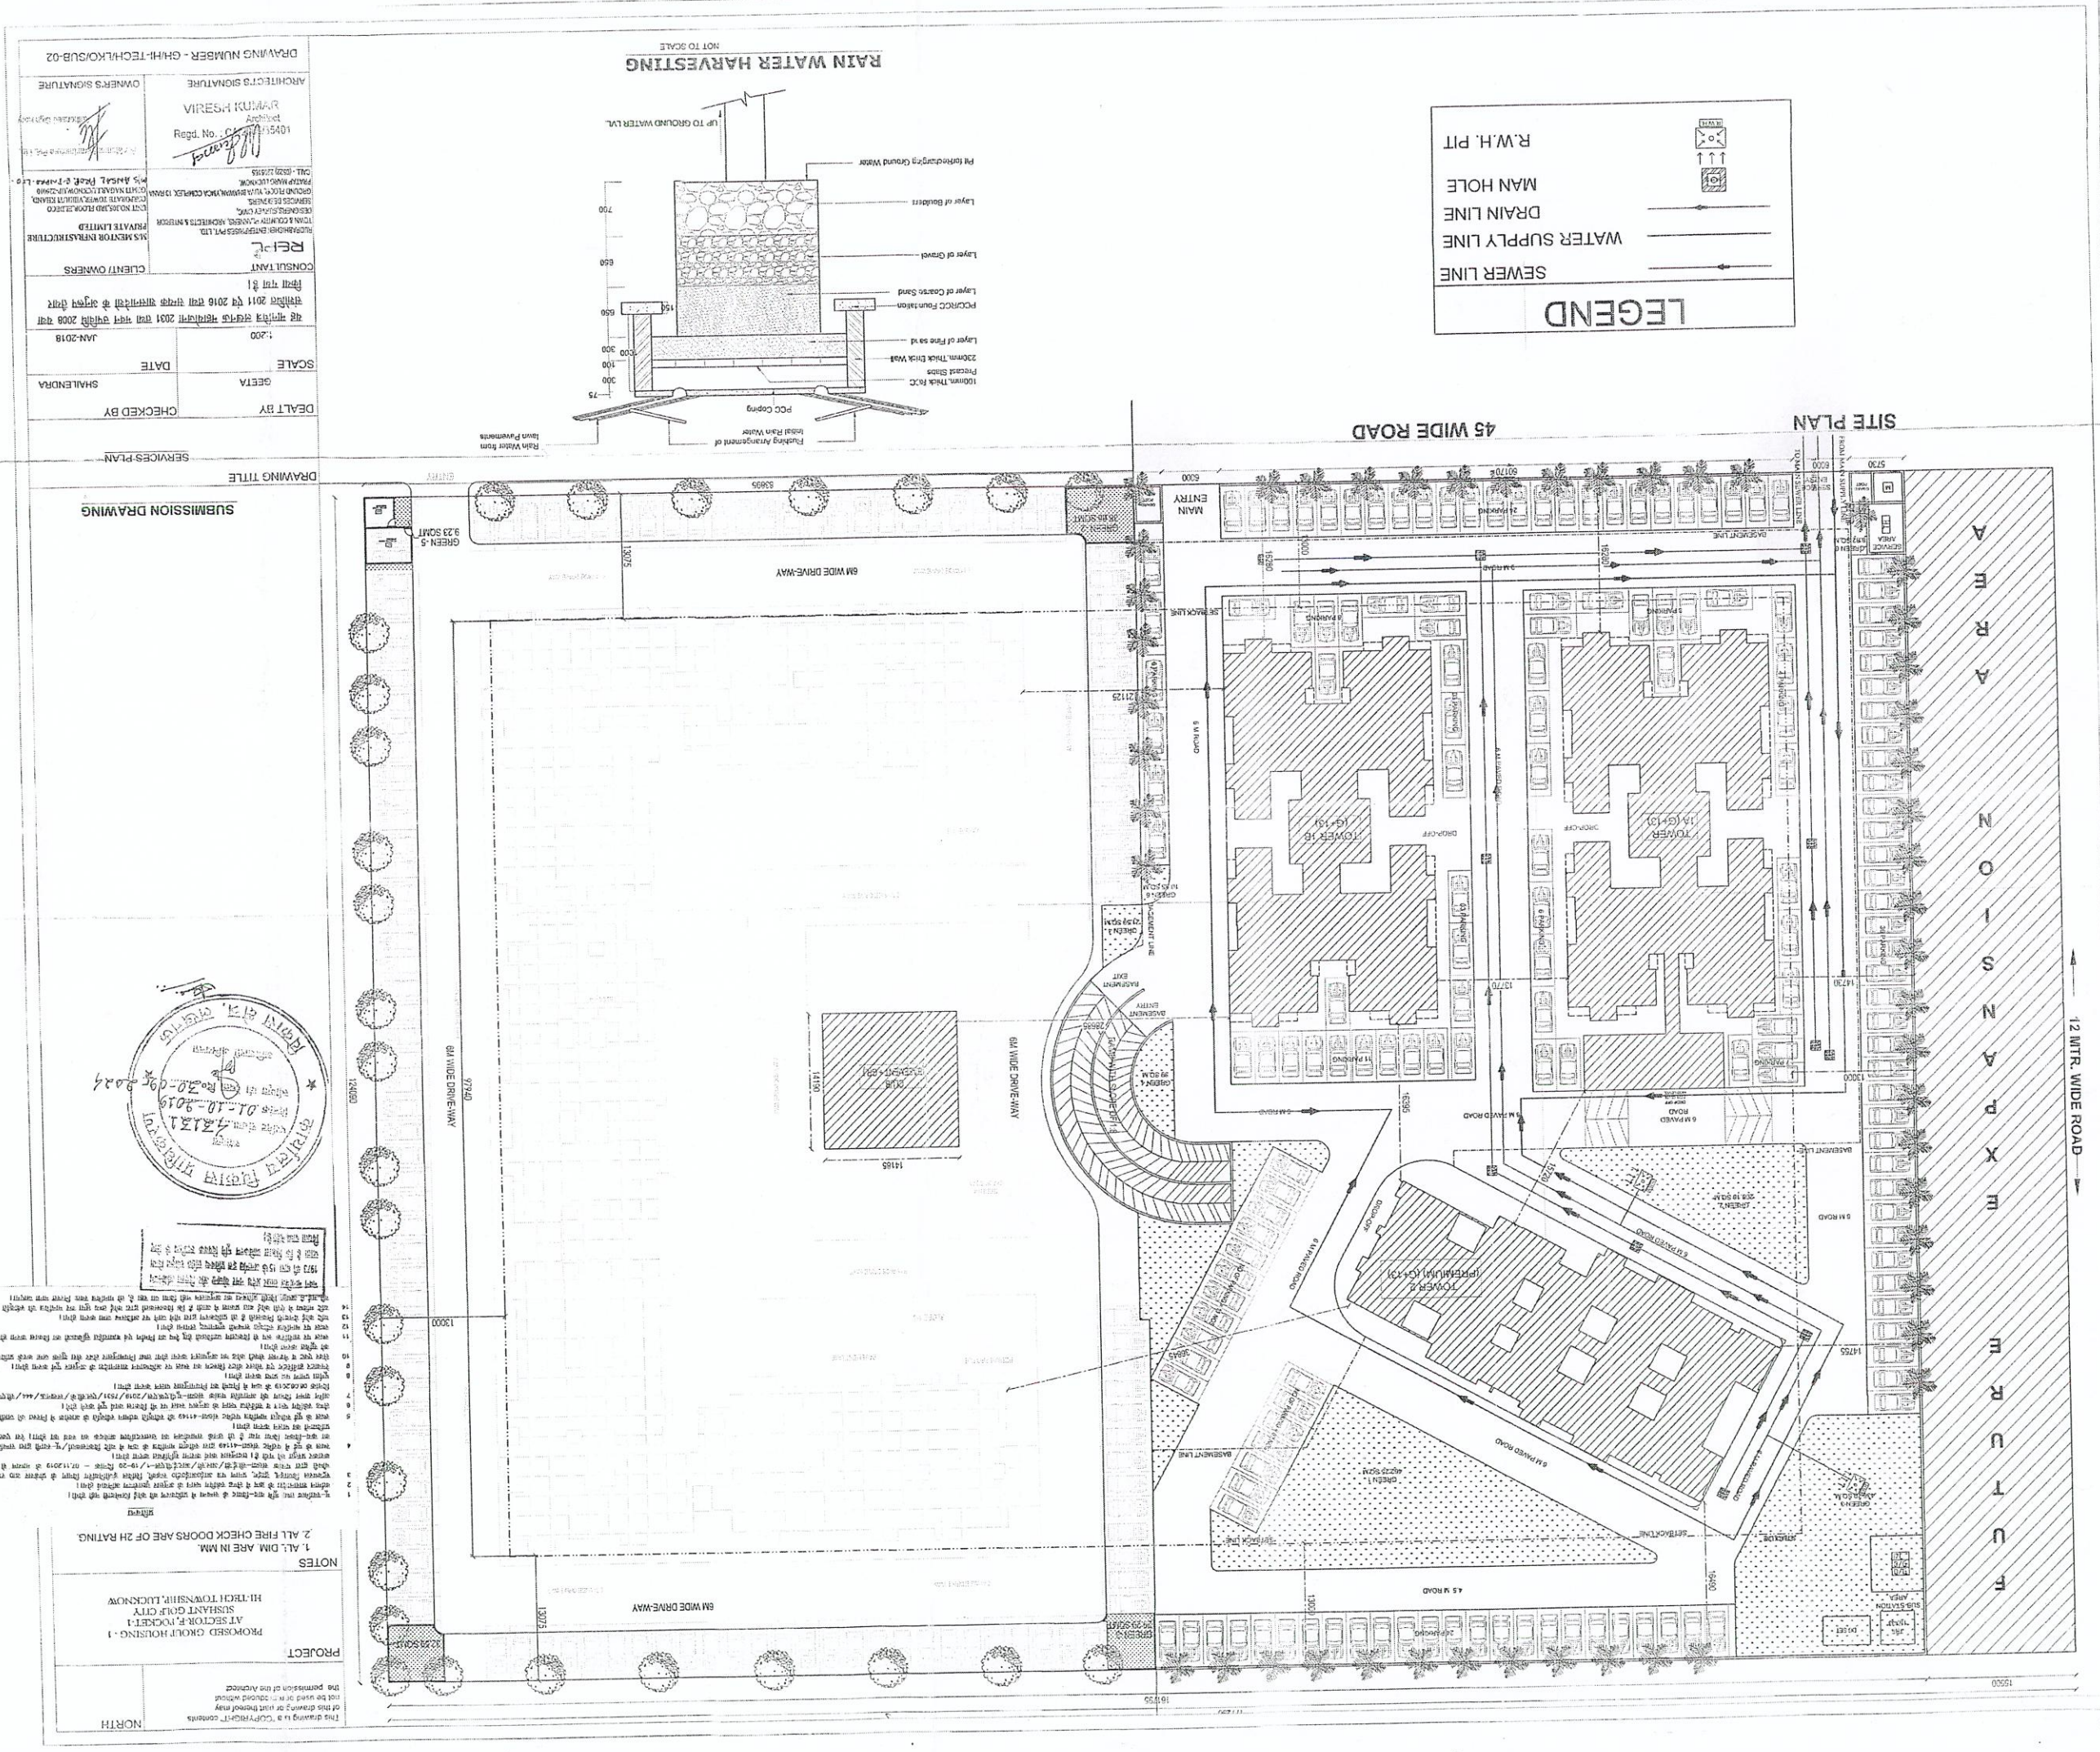

 DRAWING NUMBER - GH/HI-TECH/LKO/SUB-02	
OWNER'S SIGNATURE	ARCHITECT'S SIGNATURE
	
OWNER'S NAME	ARCHITECT'S NAME
SHRI. S. S. SINGH	SHRI. S. S. SINGH
OWNER'S ADDRESS	ARCHITECT'S ADDRESS
SHRI. S. S. SINGH, 101, 102, 103,1000	

DEALT BY
CHECKED BY
DATE
SCALE
JAN-2018

SUBMISSION DRAWING
DRAWING TITLE
SERVICES PLAN

PROJECT
PROPOSED GROUP HOUSING - I
AT SECTOR 4, PUSHPATI
HI-TECH TOWNSHIP, LUCKNOW

NOTES
1. ALL DIM ARE IN MM.
2. ALL FIRE CHECK DOORS ARE OF 2H RATING.

1. ALL DIM ARE IN MM.
2. ALL FIRE CHECK DOORS ARE OF 2H RATING.

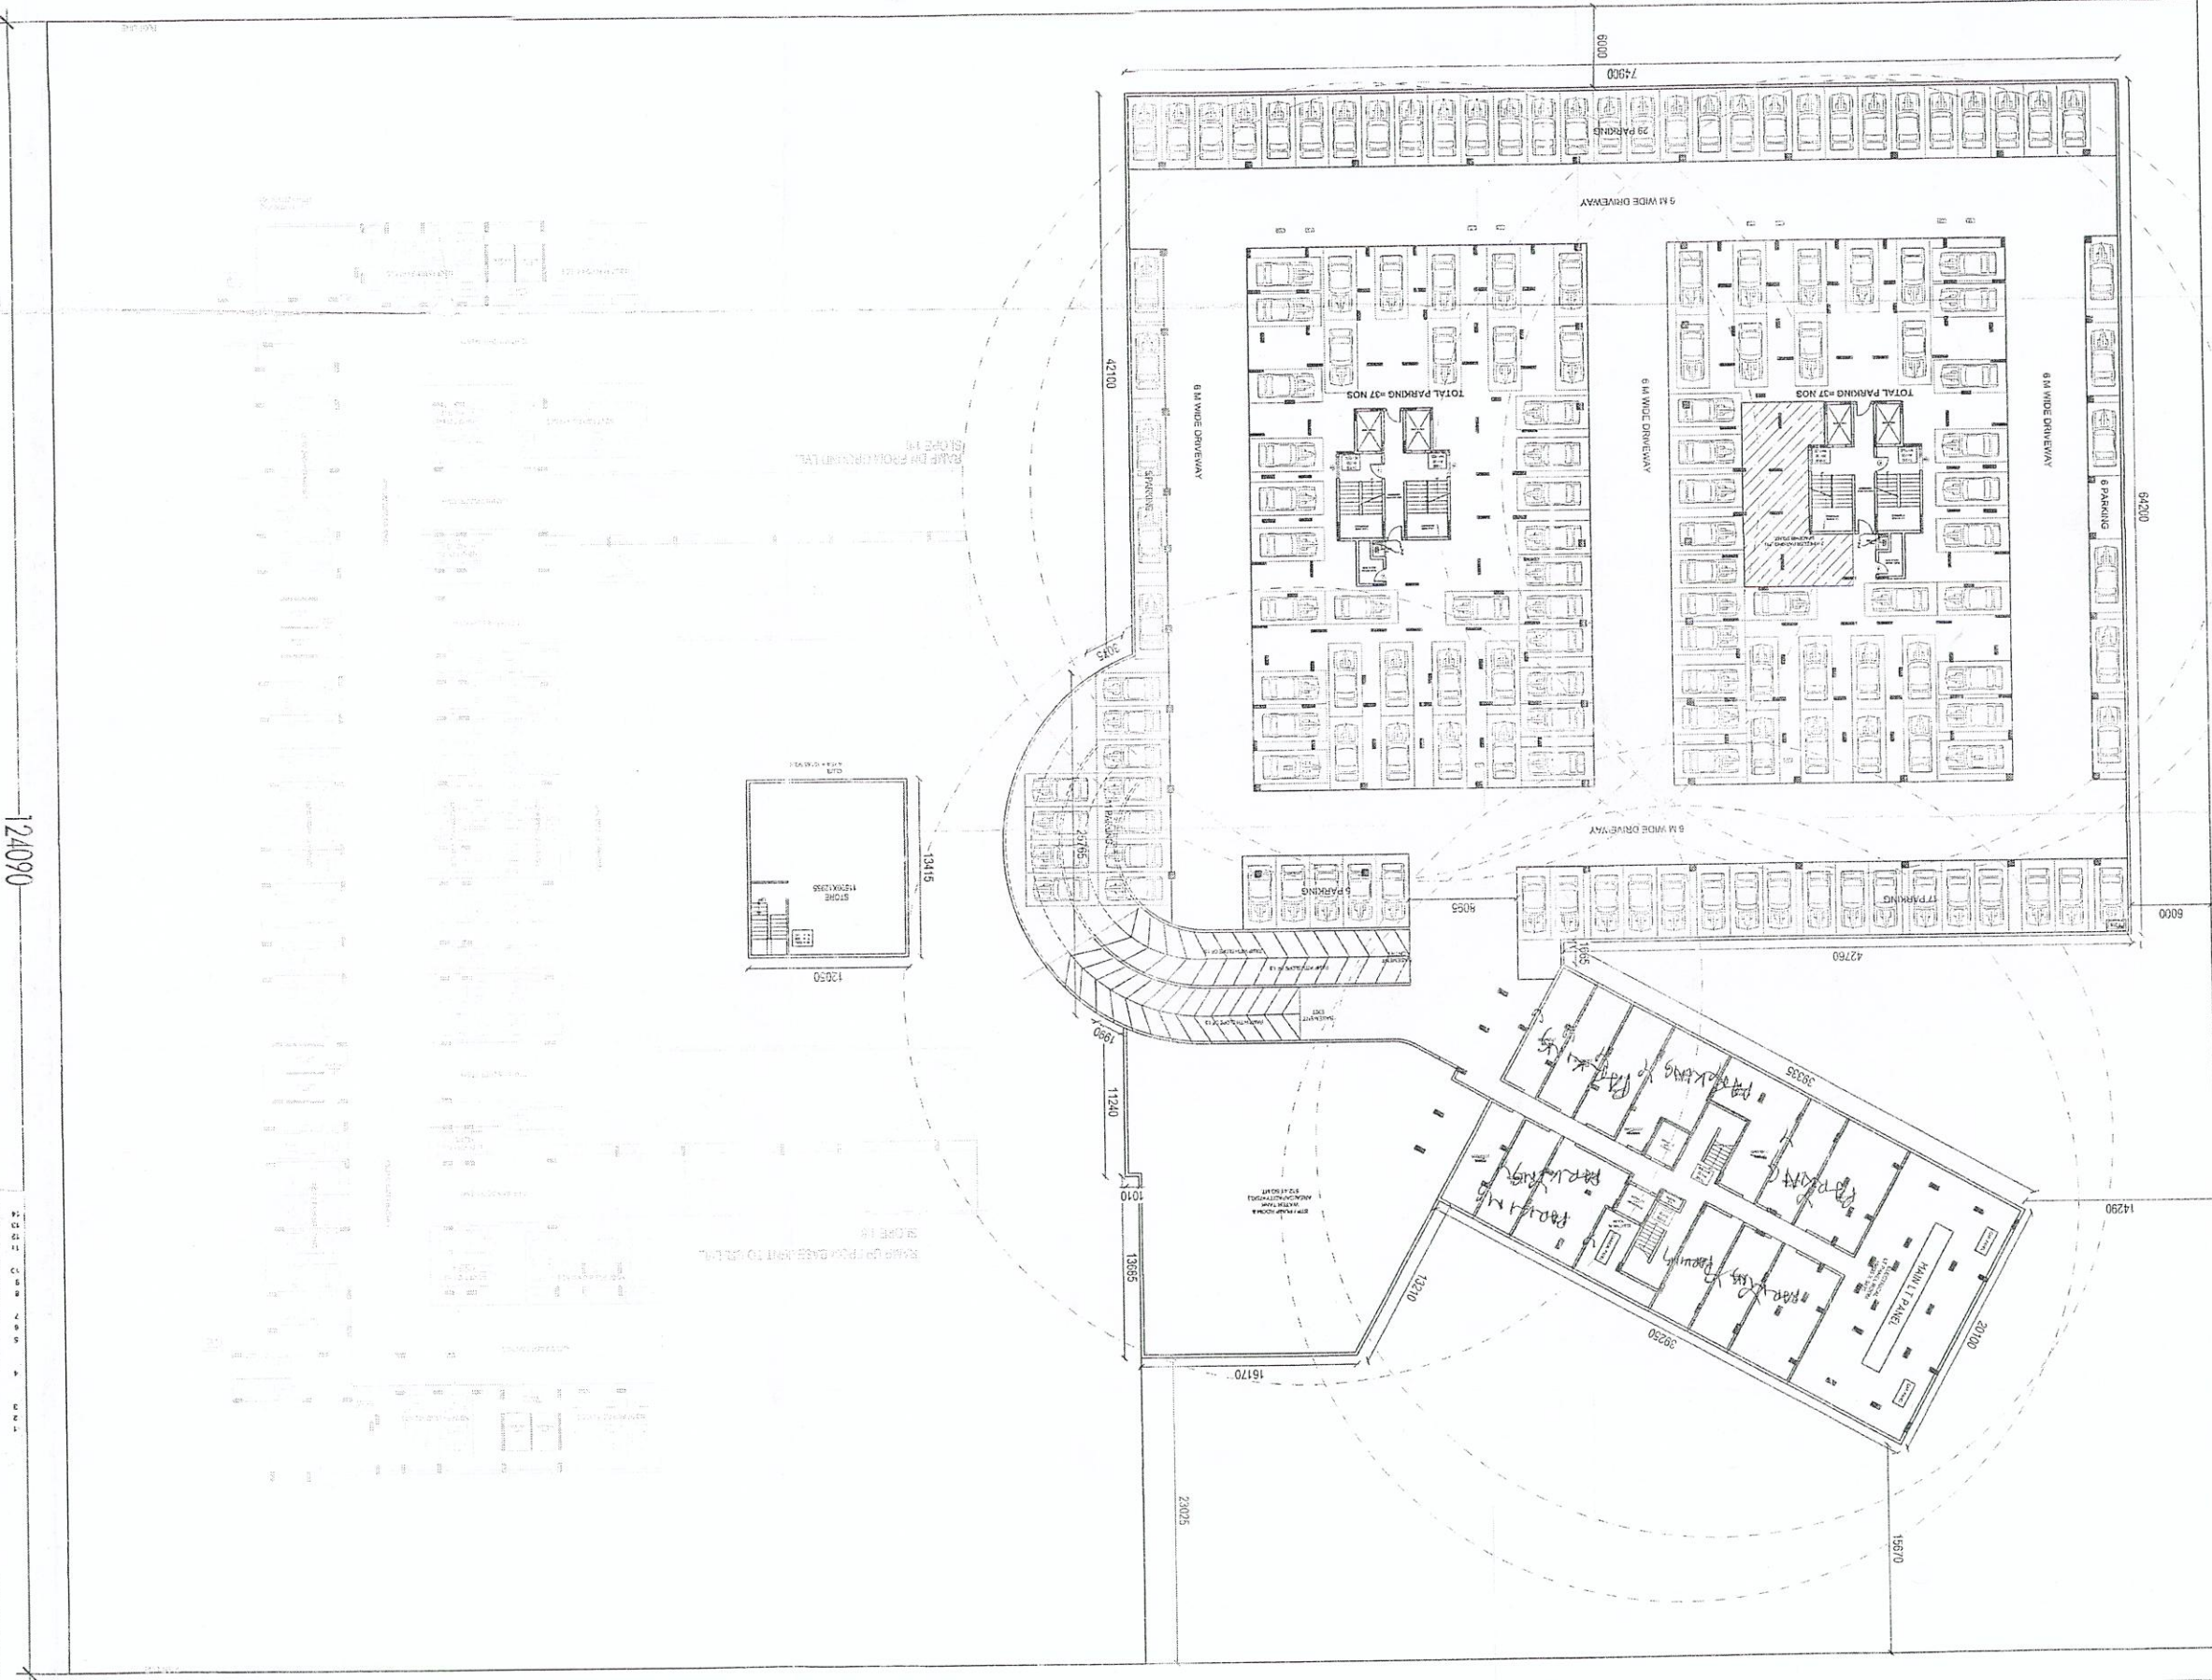

DRAWING NUMBER - GH/HT-TECH/LKO/SUB-03	
ARCHITECT'S SIGNATURE V. K. KUMAR	OWNER'S SIGNATURE [Signature]
PROJECT NO. - GH/HT-TECH/LKO/SUB-03	CLIENT/OWNERS [Text]
DATE JAN-2018	SCALE 1:150
CHECKED BY SHAILENDRA	DEALT BY GEETA
SUBMISSION DRAWING	
BASEMENT PLAN	
PROJECT PROPOSED GROUP HOUSING - I AT SECTOR F, POKHARI SASIVATI GOLF CITY HT-TECH TOWNSHIP, LUCKNOW	
NOTES 1. ALL DIM ARE IN MM 2. ALL FIRE CHECK DOORS ARE OF 2H RATING 3. BASEMENT IS MECHANICALLY VENTILATED 4. SMOKE EXTRACTION SYSTEM IS PROVIDED IN BASEMENT	
This drawing is a "COPYRIGHT" document. All rights reserved. No part of this drawing or any part thereof may be reproduced without the permission of the Architect.	
NORTH	

Basement Plan



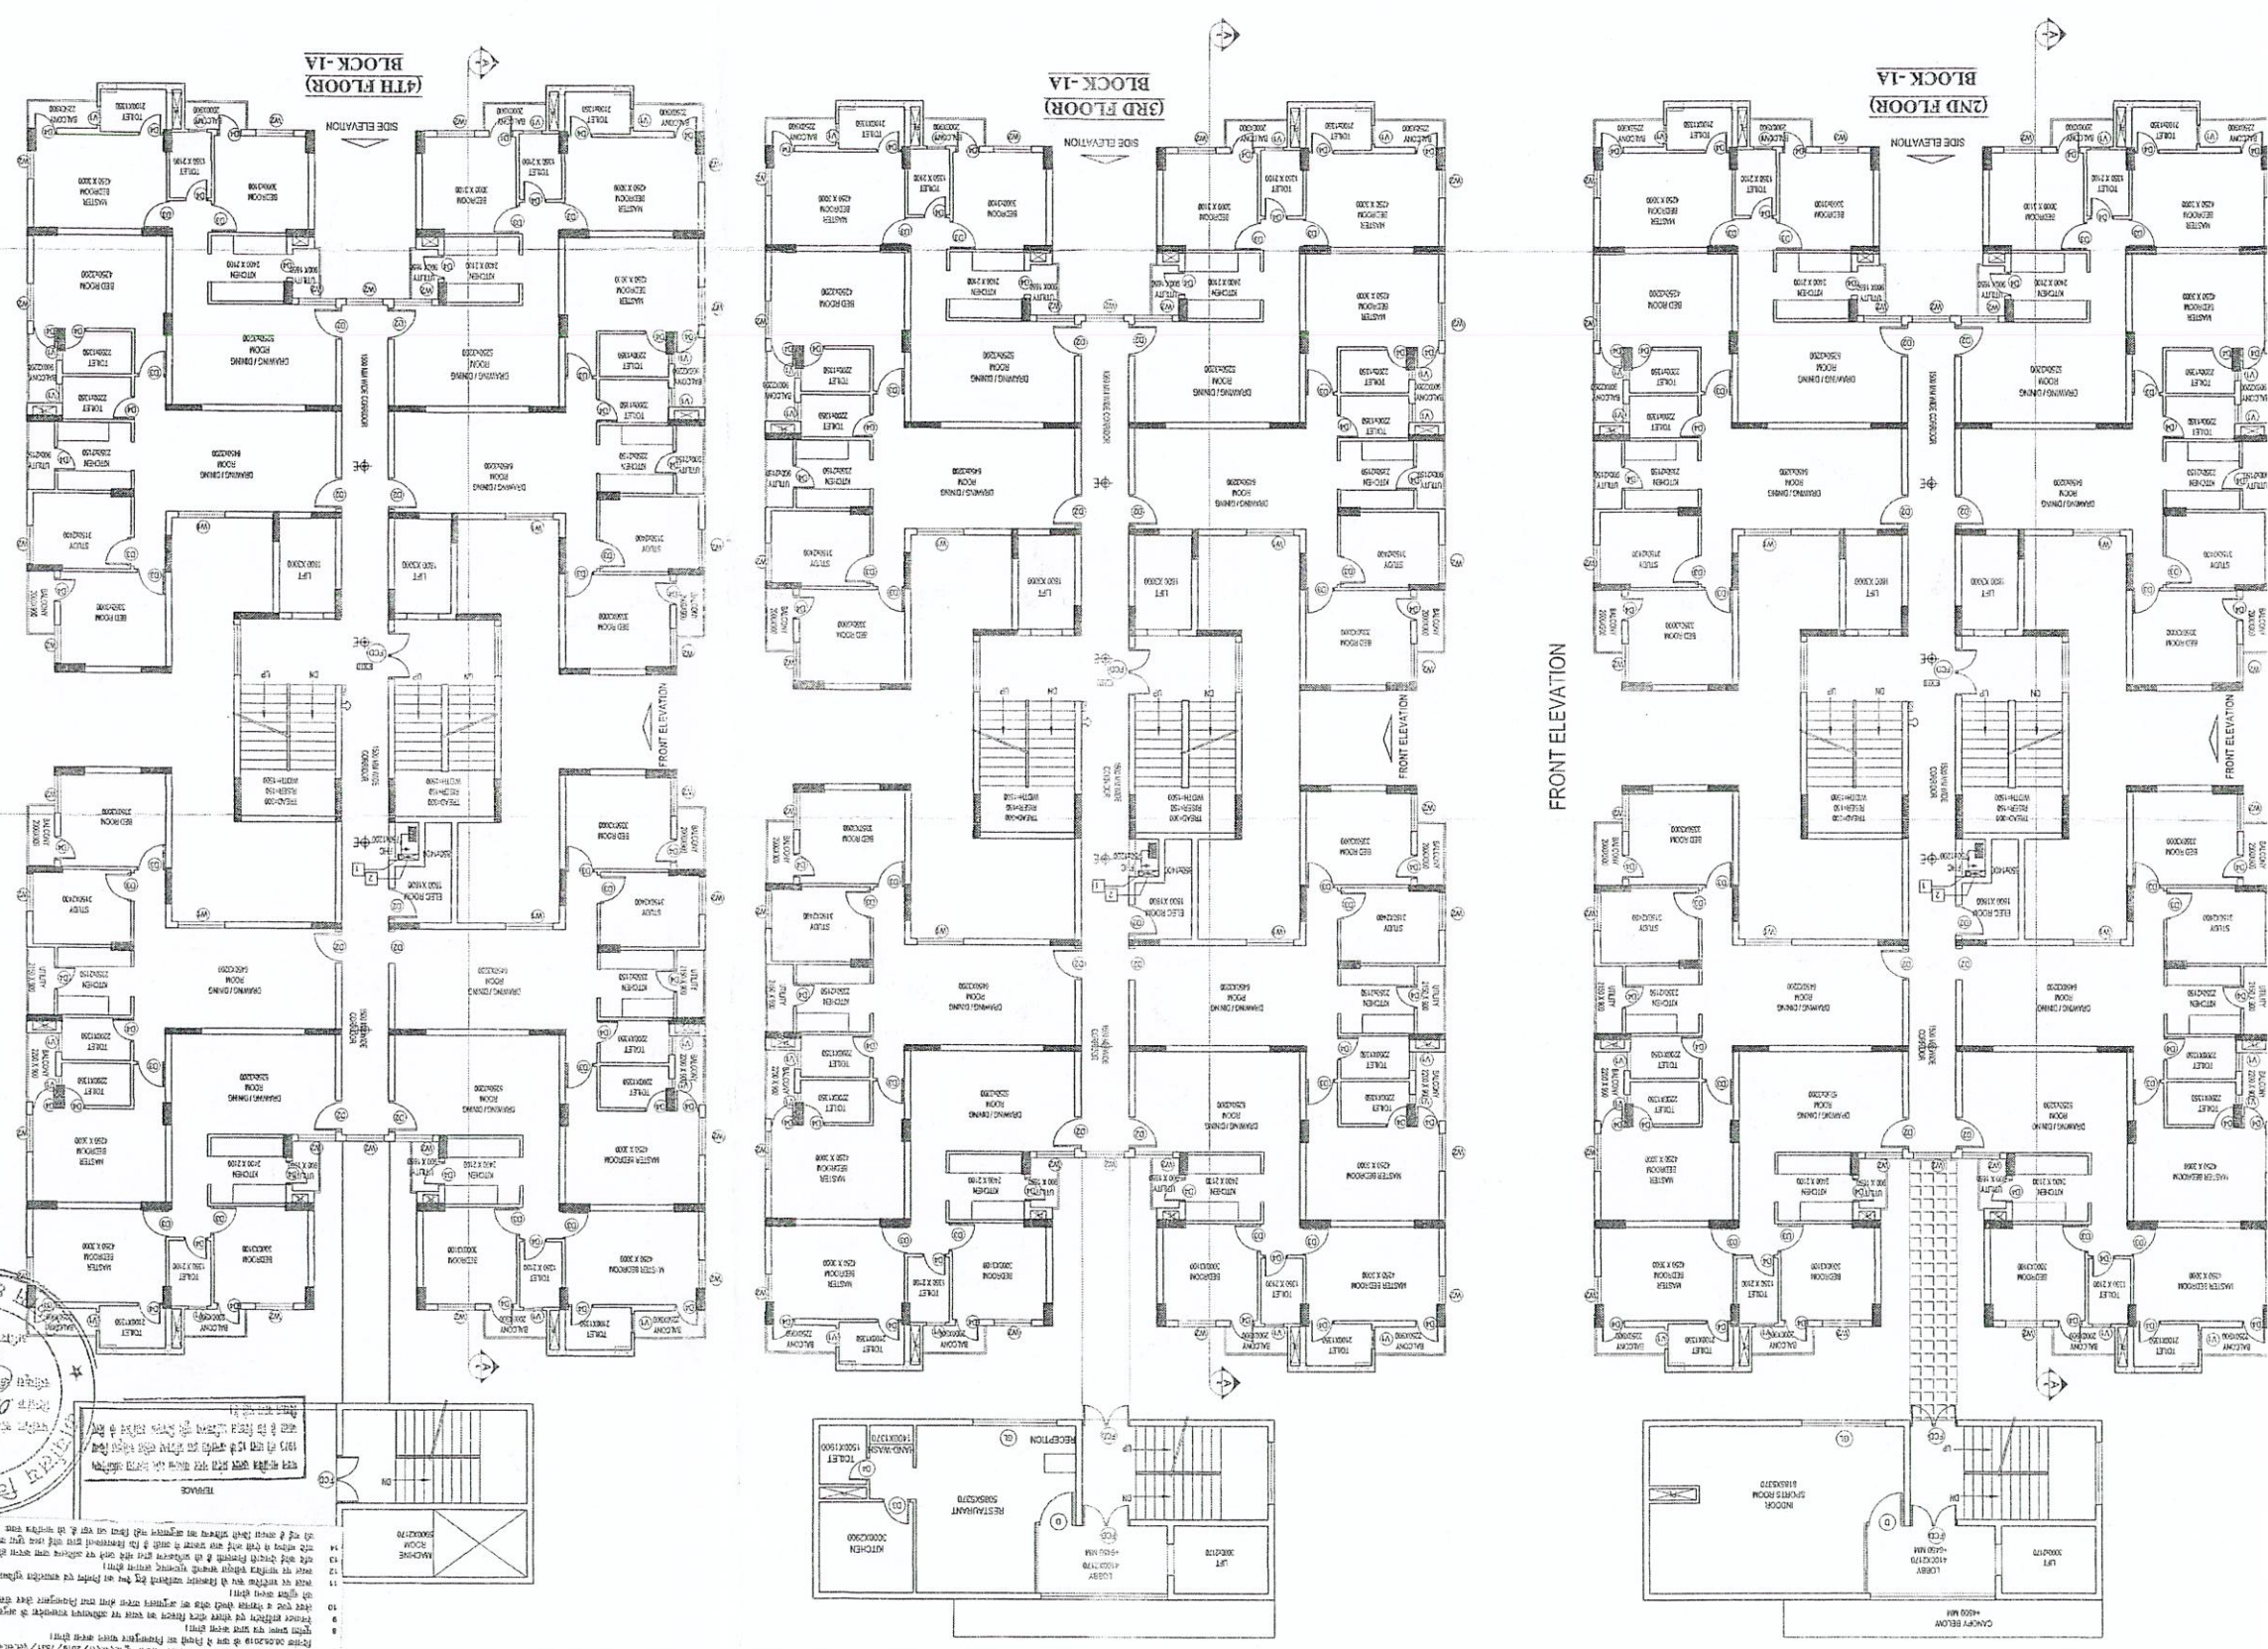

DRAWING NUMBER - GH/HT-TECH/LKO/SUB-05

ARCHITECT'S SIGNATURE
Regd. No.: CA/2003/35401
VIRINDER KUMAR
OWNER'S SIGNATURE

CONSULTANT
REPL
RUPABHISHIK ENTERPRISES PVT. LTD.
DESIGNERS, SURVEY CHNG.
TOWN & COUNTRY PLANNERS, ARCHITECTS & INTERIOR
PRIVATE LIMITED
M/S. NESTOR INFRASTRUCTURE
CORPORATE TOWER, 13th FLOOR,
GOMTI NAGAR, LUCKNOW-226010
CALL - (0522) 2289165

DEALT BY
CHECKED BY
DATE
1:100
JUN-2018
SHAILENDRA

SCALE
GEETA

DRAWING TITLE
FLOOR PLAN, AND AREA DETAIL
(BLOCK-1A)

FIRE SUBMISSION DRAWING
(BLOCK-1A)

SCHEDULE OF DOORS & WINDOWS



S.NO.	TYPE	WIDTH	HEIGHT	SILL	LMFT
01	FCD	1500	2100	-	2100
02	D	1500	2100	-	2100
03	D1	1800	2100	-	2100
04	D2	1000	2100	-	2100
05	D3	900	2100	-	2100
06	D4	750	2100	-	2100
07	W1	1200	2100	-	2100
08	W2	1200	2100	-	2100
09	W3	1050	1200	-	2100
10	W4	750	1200	-	2100
11	W5	1800	1200	-	2100
12	V1	600	1050	-	2100

2. ALL FIRE CHECK DOORS ARE OF 2H RATING.

PROPOSED GROUP HOUSING - 1
AT SECTOR-F, POKHRI-1
SUSANT GOLF CITY
HI-TECH TOWNSHIP, LUCKNOW

OBJECT
This drawing is a COPYRIGHTED contents
is drawing or part thereof may
be used or reproduced without
permission of the Architect.

NORTH

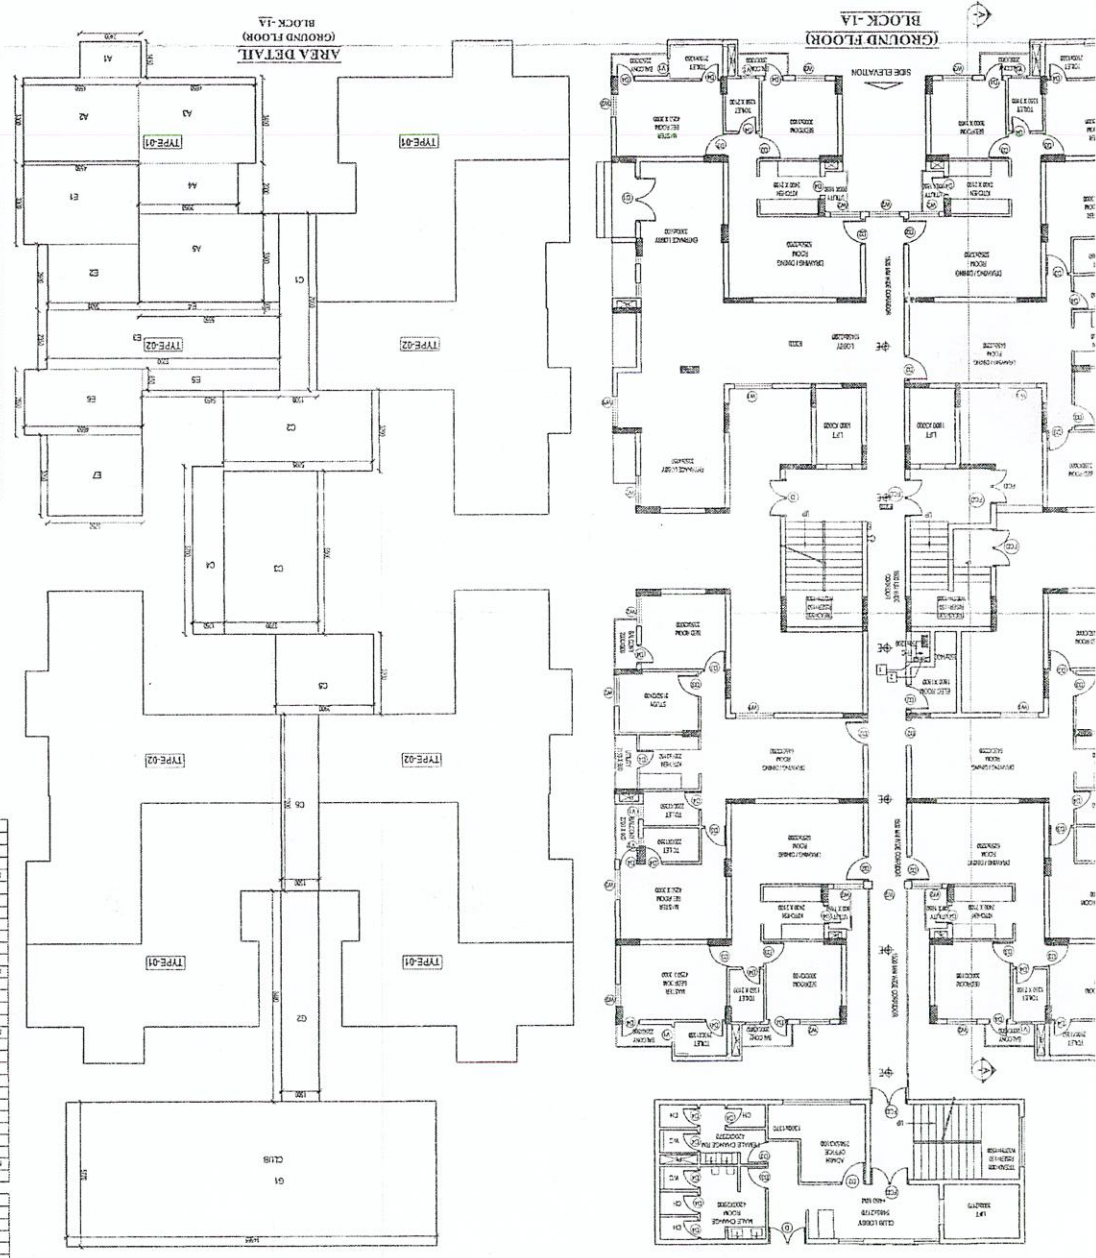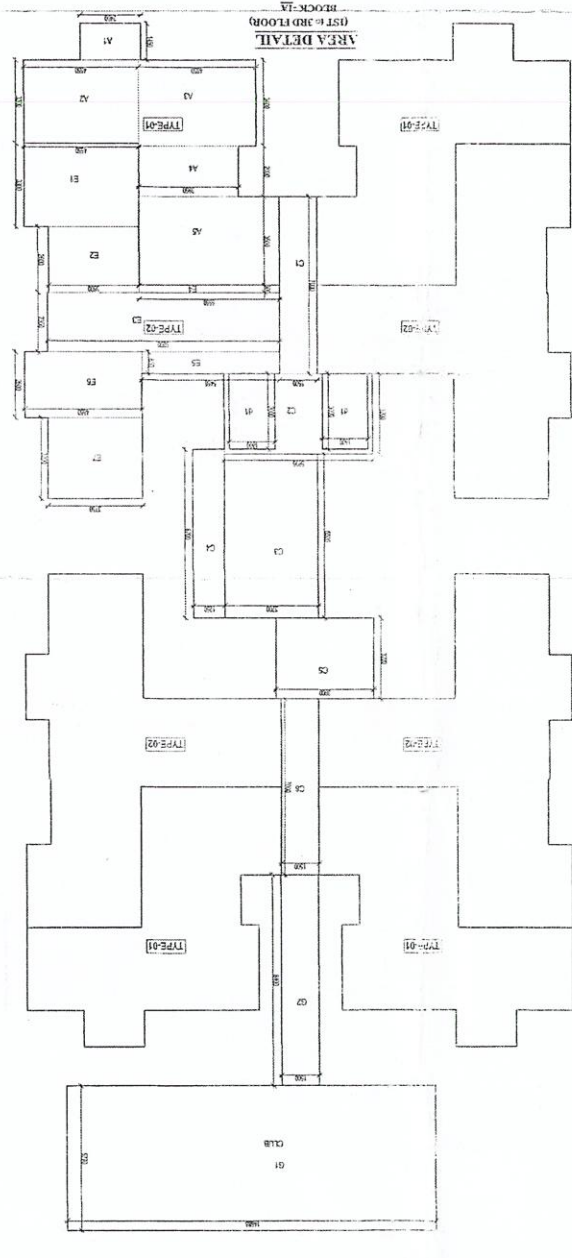

1970 TO 2010 (IN KWH/1000 KVAH)									
TOTAL (1)									
	1970	1980	1990	2000	2010				
41	Electricity	1.000	1.000	1.000	1.000	2			
	Non						Heat (in MWh)		
DEDUCTION									
	1970	1980	1990	2000	2010				
04	Electricity	1.500	1.500	1.500	1.500	1			
	Non						Heat (in MWh)		
04	Electricity	6.700	6.700	6.700	6.700	1			
	Non						Heat (in MWh)		
04	Electricity	1.700	1.700	1.700	1.700	1			
	Non						Heat (in MWh)		
04	Electricity	1.000	1.000	1.000	1.000	1			
	Non						Heat (in MWh)		
CORRECTION									
	1970	1980	1990	2000	2010				
02	Electricity	1.000	1.000	1.000	1.000	1			
	Non						Heat (in MWh)		
02	Electricity	1.000	1.000	1.000	1.000	1			
	Non						Heat (in MWh)		
TOTAL (2)									
	1970	1980	1990	2000	2010				
02	Electricity	1.000	1.000	1.000	1.000	1			
	Non						Heat (in MWh)		
TOTAL (3)									
	1970	1980	1990	2000	2010				
02	Electricity	1.000	1.000	1.000	1.000	1			
	Non						Heat (in MWh)		
1970 TO 2010 (IN GJ/1000 KVAH)									
TOTAL (1)									
	1970	1980	1990	2000	2010				
41	Electricity	1.900	1.900	1.900	1.900	2			
	Non						Heat (in MWh)		
DEDUCTION									
	1970	1980	1990	2000	2010				
04	Electricity	2.800	2.800	2.800	2.800	1			
	Non						Heat (in MWh)		
04	Electricity	12.500	12.500	12.500	12.500	1			
	Non						Heat (in MWh)		
04	Electricity	3.500	3.500	3.500	3.500	1			
	Non						Heat (in MWh)		
04	Electricity	2.000	2.000	2.000	2.000	1			
	Non						Heat (in MWh)		
CORRECTION									
	1970	1980	1990	2000	2010				
02	Electricity	1.900	1.900	1.900	1.900	1			
	Non						Heat (in MWh)		
02	Electricity	1.900	1.900	1.900	1.900	1			
	Non						Heat (in MWh)		
TOTAL (2)									
	1970	1980	1990	2000	2010				
02	Electricity	1.900	1.900	1.900	1.900	1			
	Non						Heat (in MWh)		
TOTAL (3)									
	1970	1980	1990	2000	2010				
02	Electricity	1.900	1.900	1.900	1.900	1			
	Non						Heat (in MWh)		

Room	Type	Area (sq ft)	Length (ft)	Width (ft)	No.	Area (sq ft)
A1	Reception	1,950	3,000	1	1	7,500
A2	Reception	4,000	3,000	1	1	7,500
A3	Reception	4,000	3,000	1	1	7,500
A4	Reception	1,950	3,000	1	1	7,500
A5	Reception	1,950	3,000	1	1	7,500
PROJECT PROJECT: GROUP HOUSE - 1 DRAWING: GROUP HOUSE - 1 IN THE TOWNSHIPS OF... (Faint text and stamp)		NOTES 1. ALL DIM ARE IN MM 2. ALL FINE CHECK ABOVE OF 30% BATTING	
SCHEDULE OF DOORS & WINDOWS			
S.NO	TYPE	WIGHT	HIGHT
01	STD	1550	2100
02	STD	1550	2100
