




- NOTE :
- Drawings are not to be scaled.
 - Discrepancies if found any to be reported to Architect immediately.
 - All dimensions to be verified by Contractor on Site prior to any notice

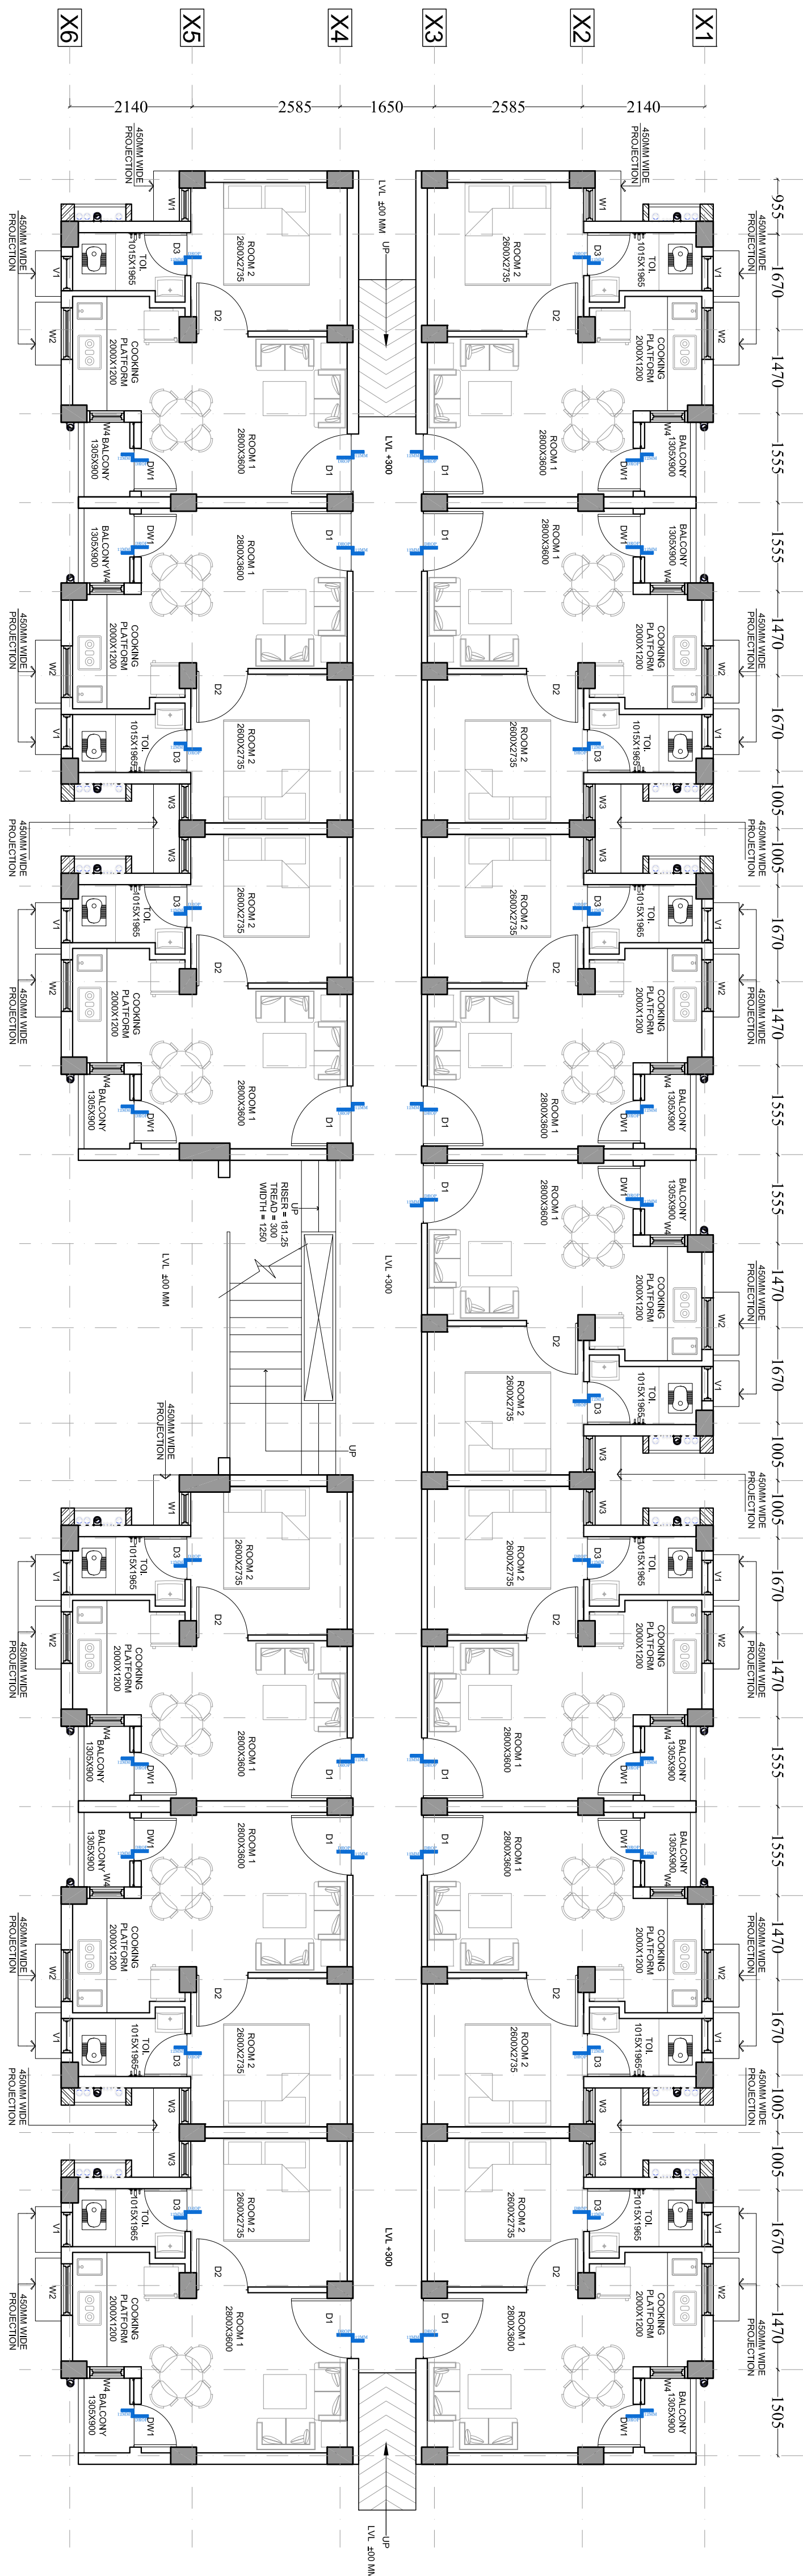

GROUND FLOOR PLAN

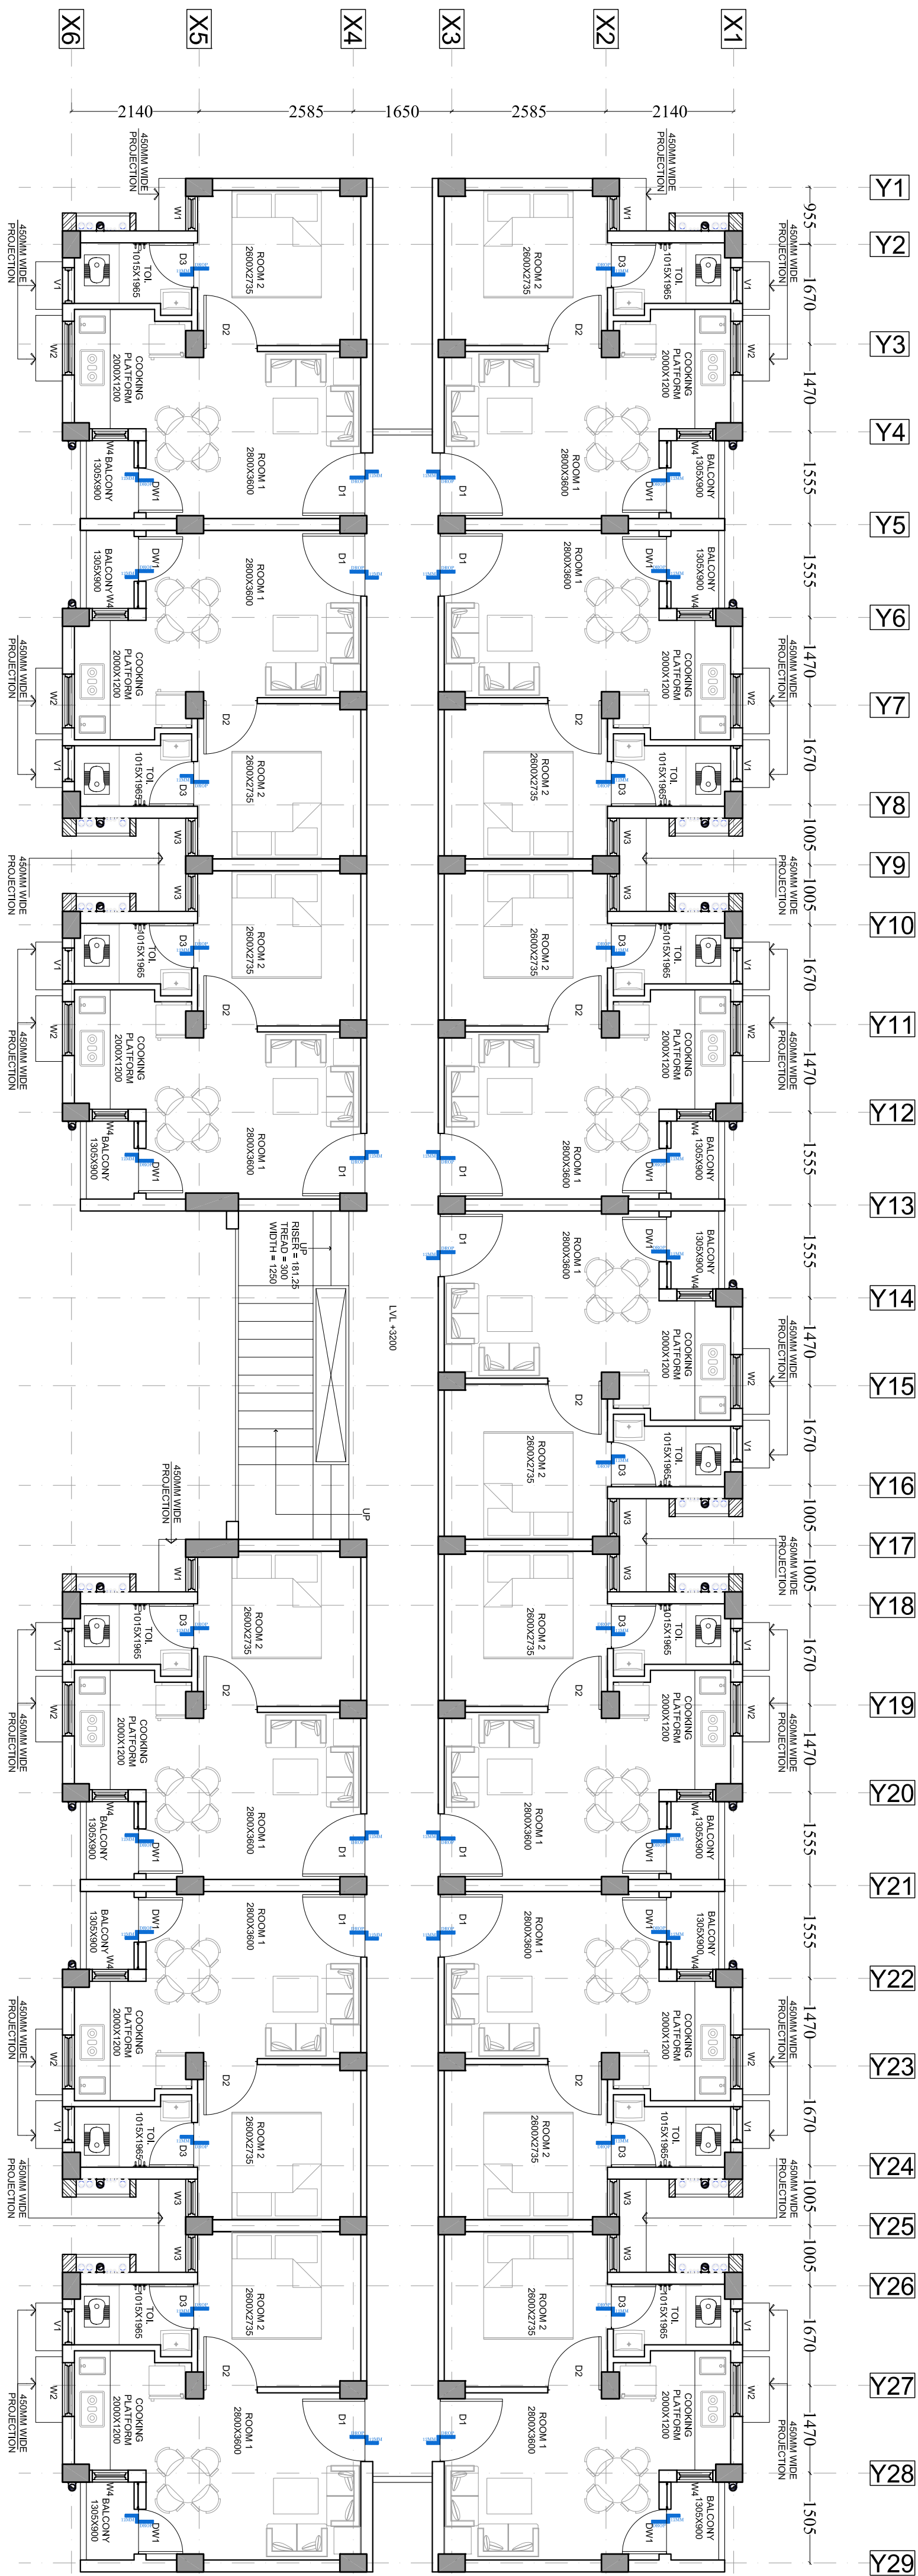

FIRST TO THIRD FLOOR PLAN

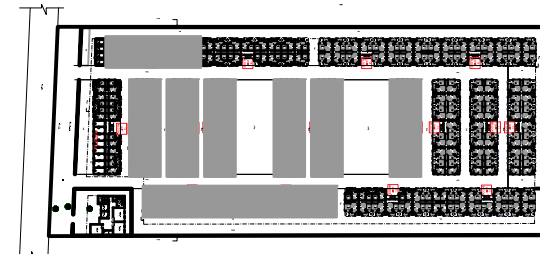

FOR REFERENCE

LEGEND :

Revision	Descriptions	Date
R-0	-	-

CLIENT : MR. SHOBHIK GOYAL
M/S ATUL INFRAESTATE PVT LTD

PROJECT TITLE : APNMA AWAS
AFFORDABLE HOUSING AT
KHASRA NO. 30, PATHOLI,
AGRA

DRAWING TITLE :- GROUND & FIRST
FLOOR PLAN


DATE	18.07.2018	
DRAWN BY	AC SANDEEP SINGH	
CHECKED BY	MR. PEEYUSH SRIVASTAVA	
APPROVED BY	MR. PEEYUSH SRIVASTAVA	
REV. NO.	R-0	SCALE :- AS SHOWN
ARCHITECTS :-		DRG. NO.- AD - 01

NEXUSPLUS
CONSULTANTS PVT. LTD.
B-116 2ND FLOOR,
SECTOR-50, NOIDA-201301
PHONE NO. 0120 4355781 /
4250663



- NOTE :
- Drawings are not to be scaled.
 - Discrepancies if found any to be reported to Architect immediately.
 - All dimensions to be verified by Contractor on Site prior to any notice

KEY PLAN :-

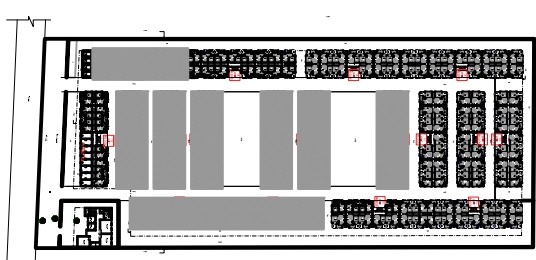

FOR REFERENCE

LEGEND :

--	--

--	--

R-0	-
-----	---

Revision	Descriptions	Date
----------	--------------	------


CLIENT :
MR. SHOBHIK GOYAL
M/S ATUL INFRAESTATE PVT LTD

PROJECT TITLE :
APNAA AWAS
AFFORDABLE HOUSING AT
KHASRA NO. 30, PATHOLI,
AGRA


DRAWING TITLE :- TERRACE & MUMTY ROOF PLAN		
DATE	18.07.2018	
DRAWN BY	Ar. SANDEEP SINGH	
CHECKED BY	MR. PEEYUSH SRIVASTAVA	
APPROVED BY	MR. PEEYUSH SRIVASTAVA	
REV. NO.	R-0	SCALE :- AS SHOWN
DRG. NO. - AD - 02		

ARCHITECTS :-

NEXUSPLUS
CONSULTANTS PVT. LTD.
B-116 2ND FLOOR,
SECTOR-50, Noida-201301
PHONE NO. 0120 4355781 /
4250663

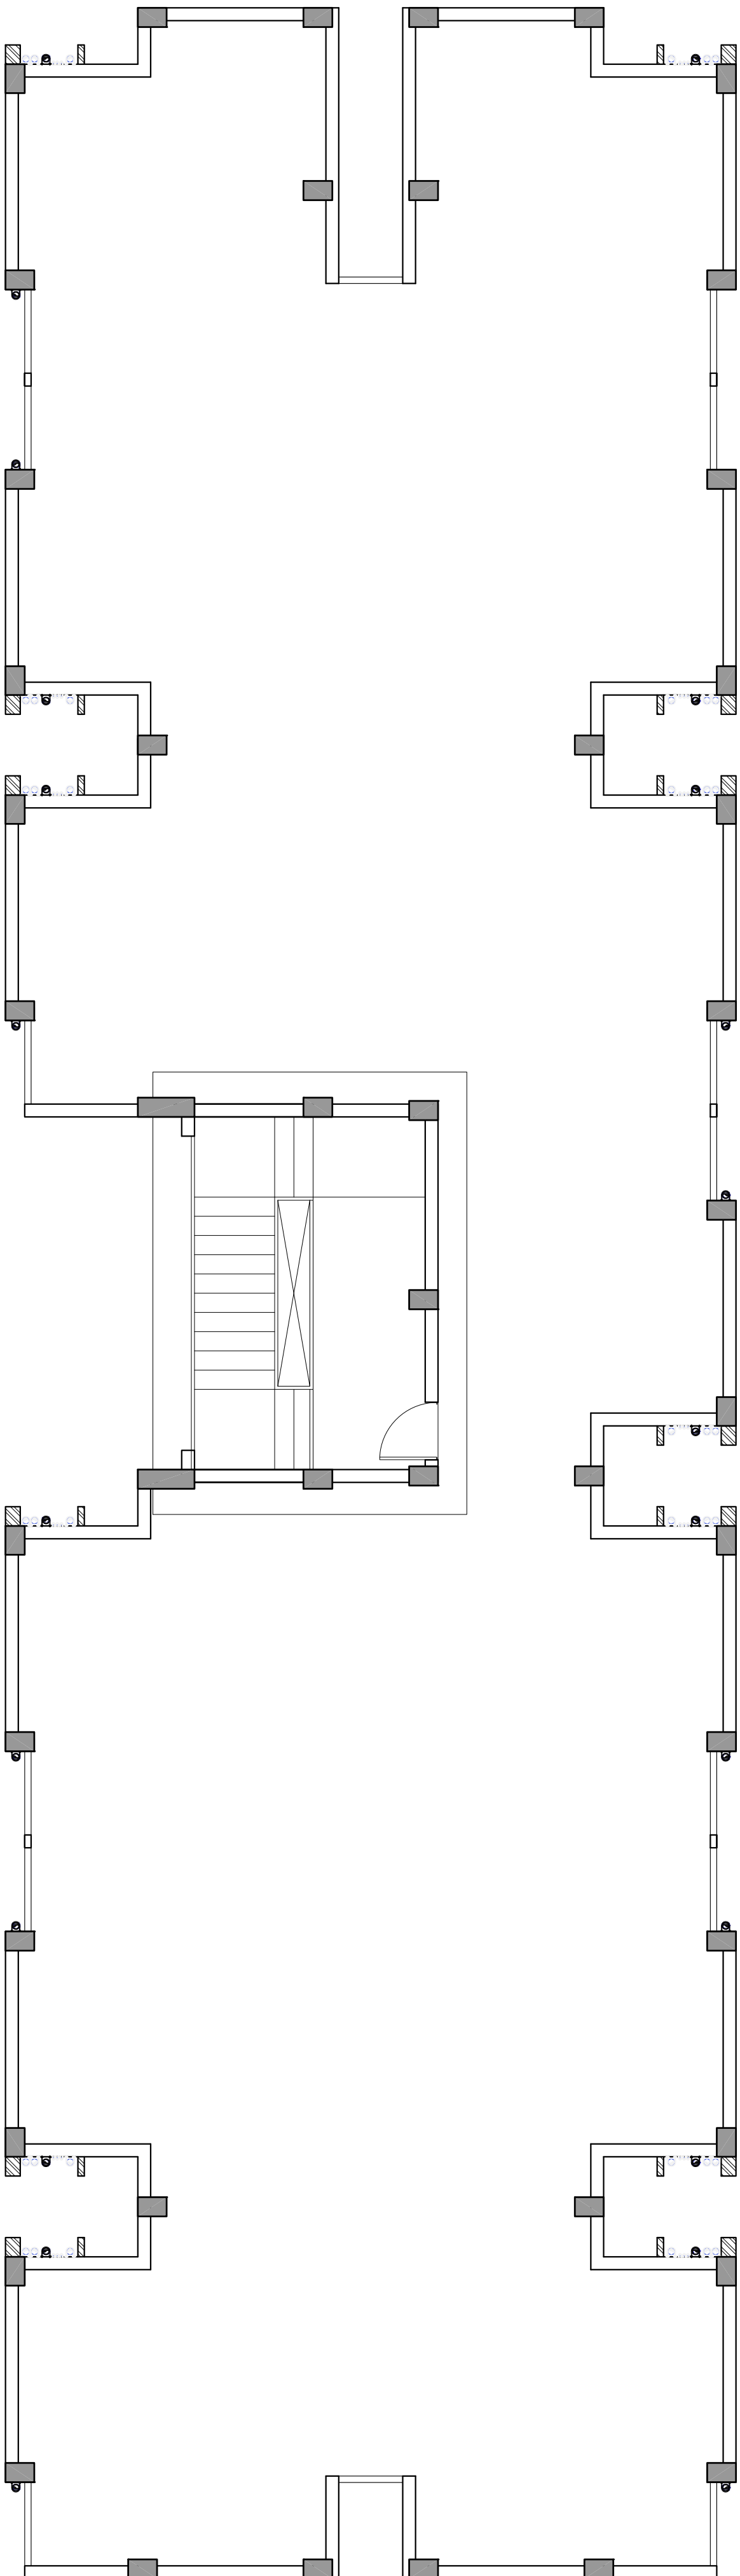


TERRACE FLOOR PLAN

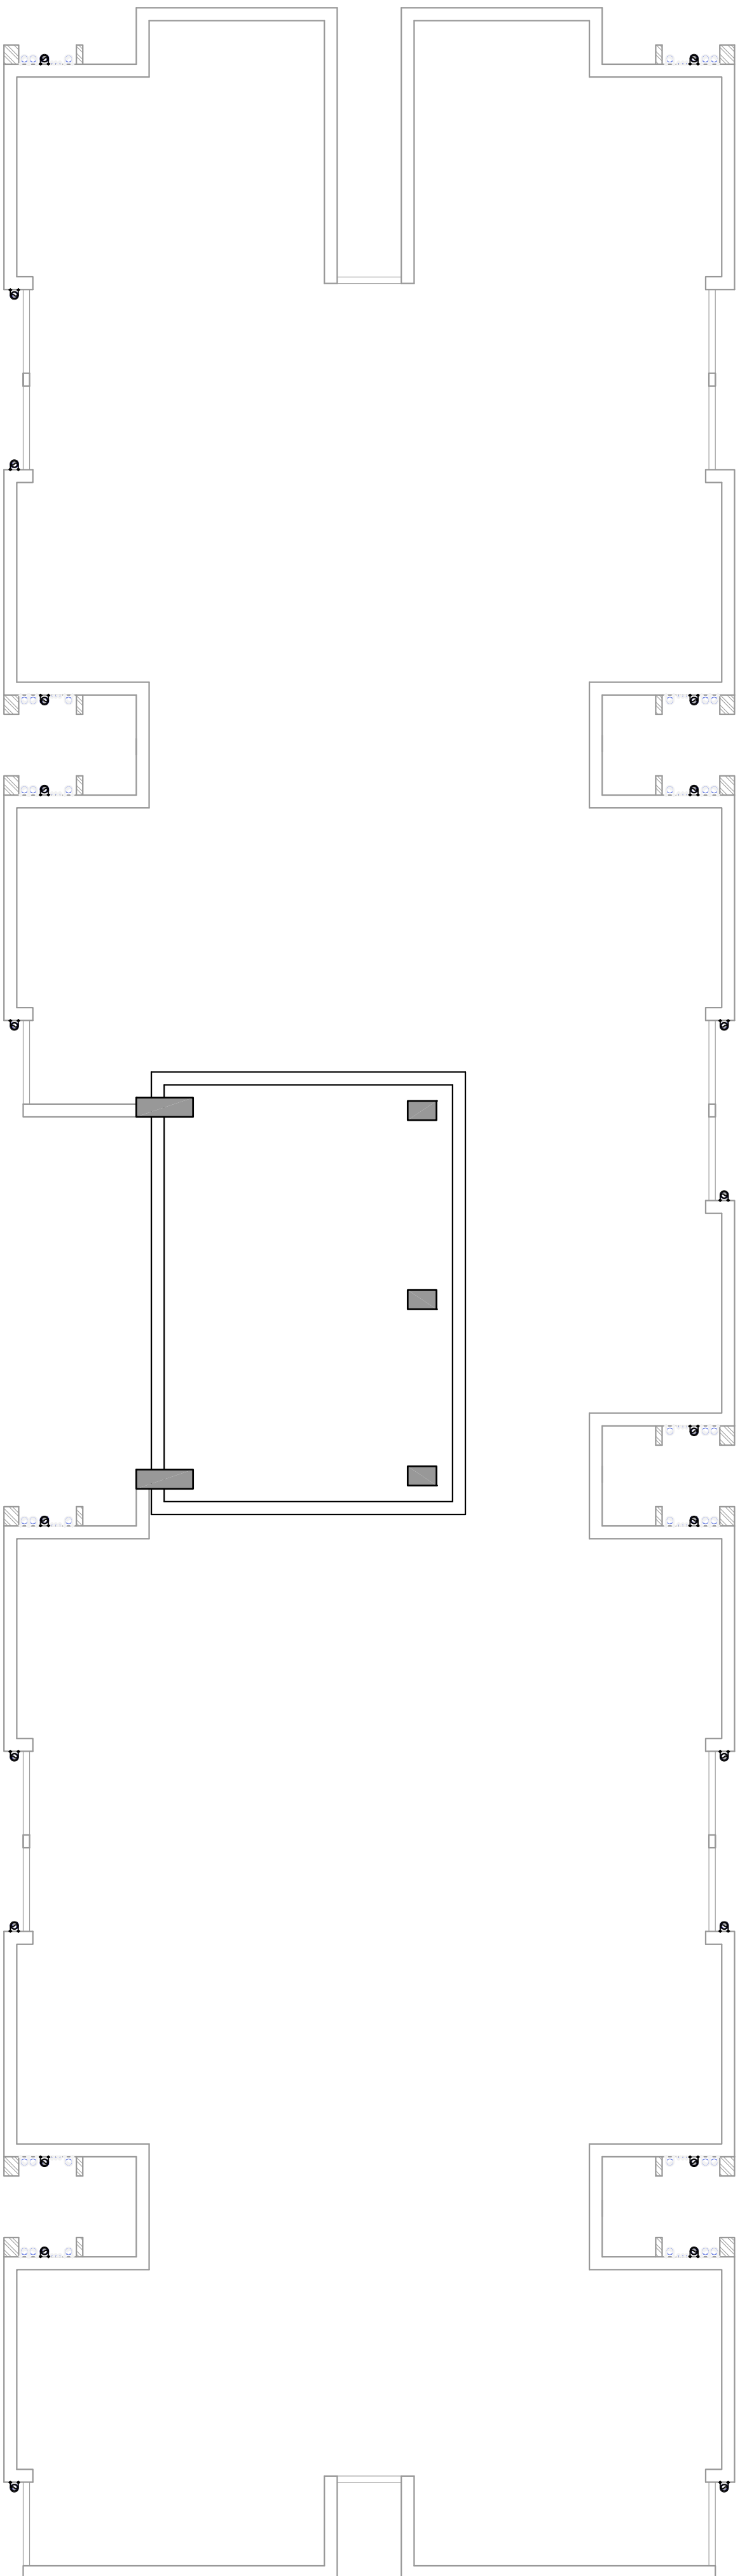


MUMTY ROOF FLOOR PLAN


- Y1
 - Y2
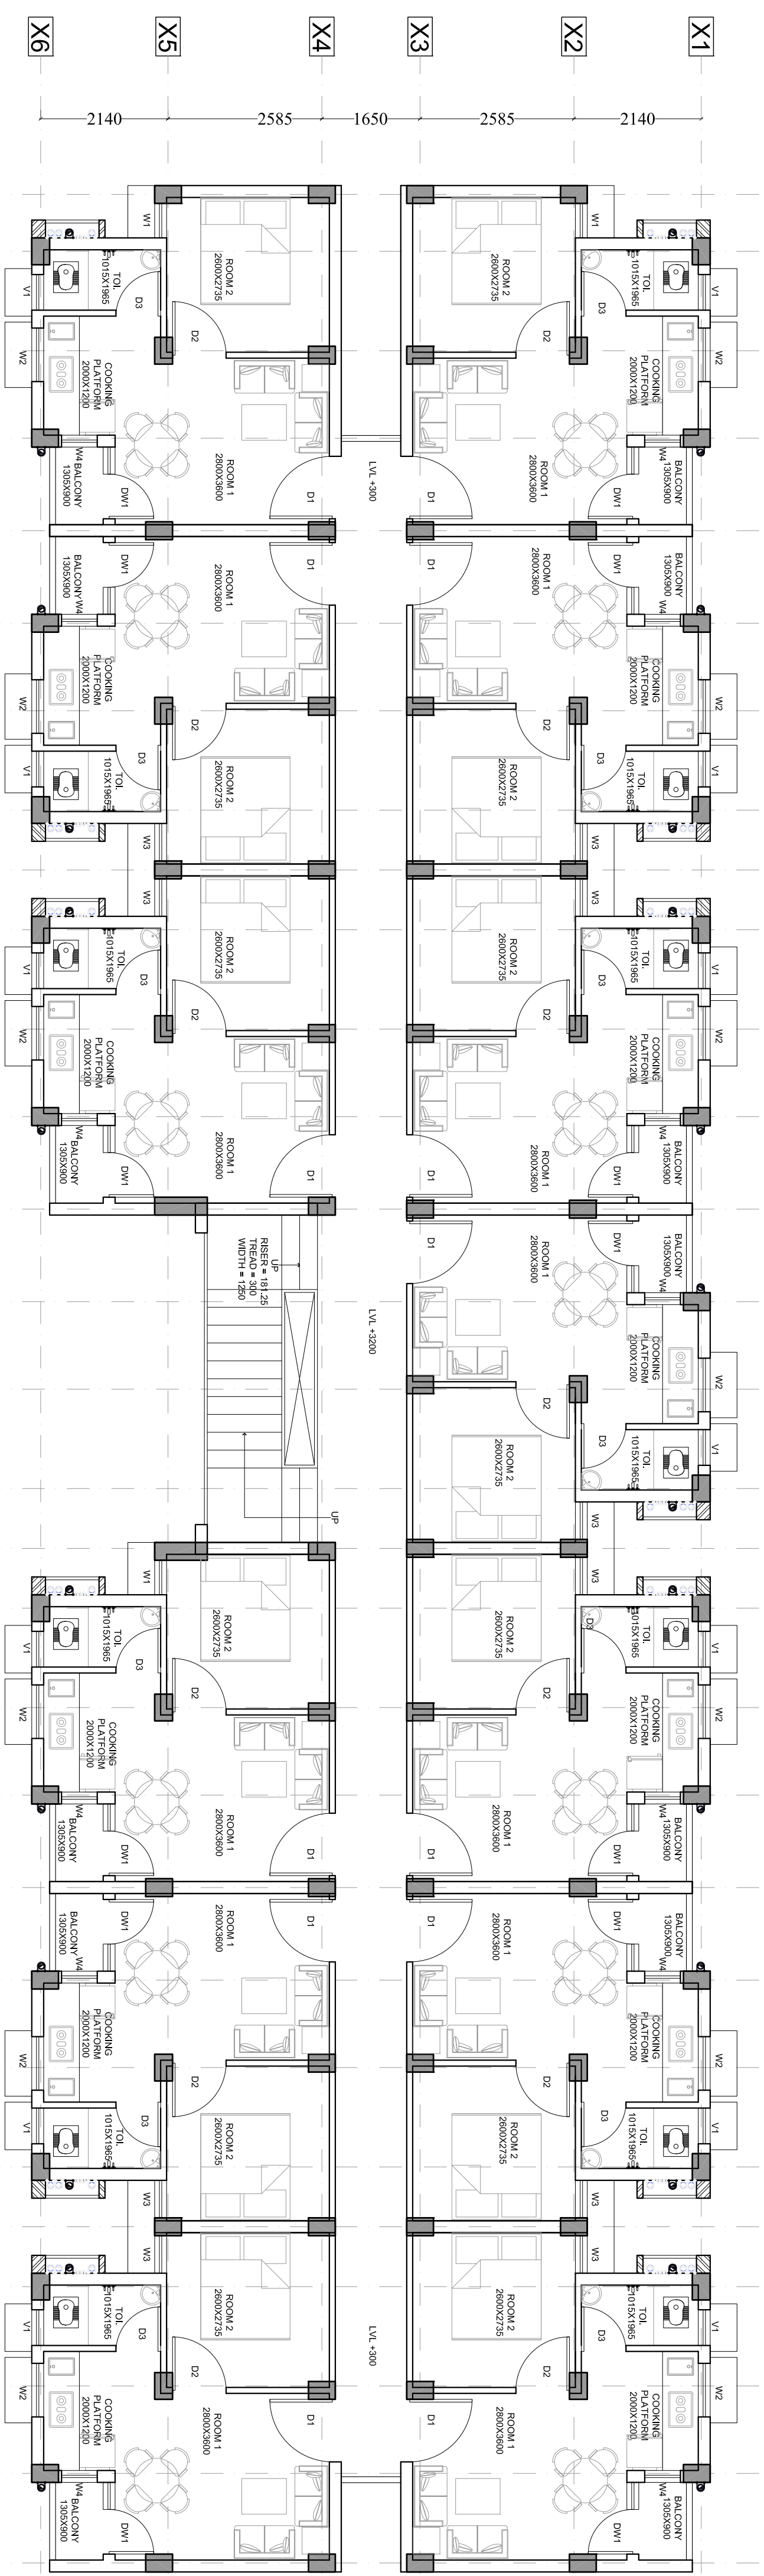

FIRST TO THIRD FLOOR PLAN

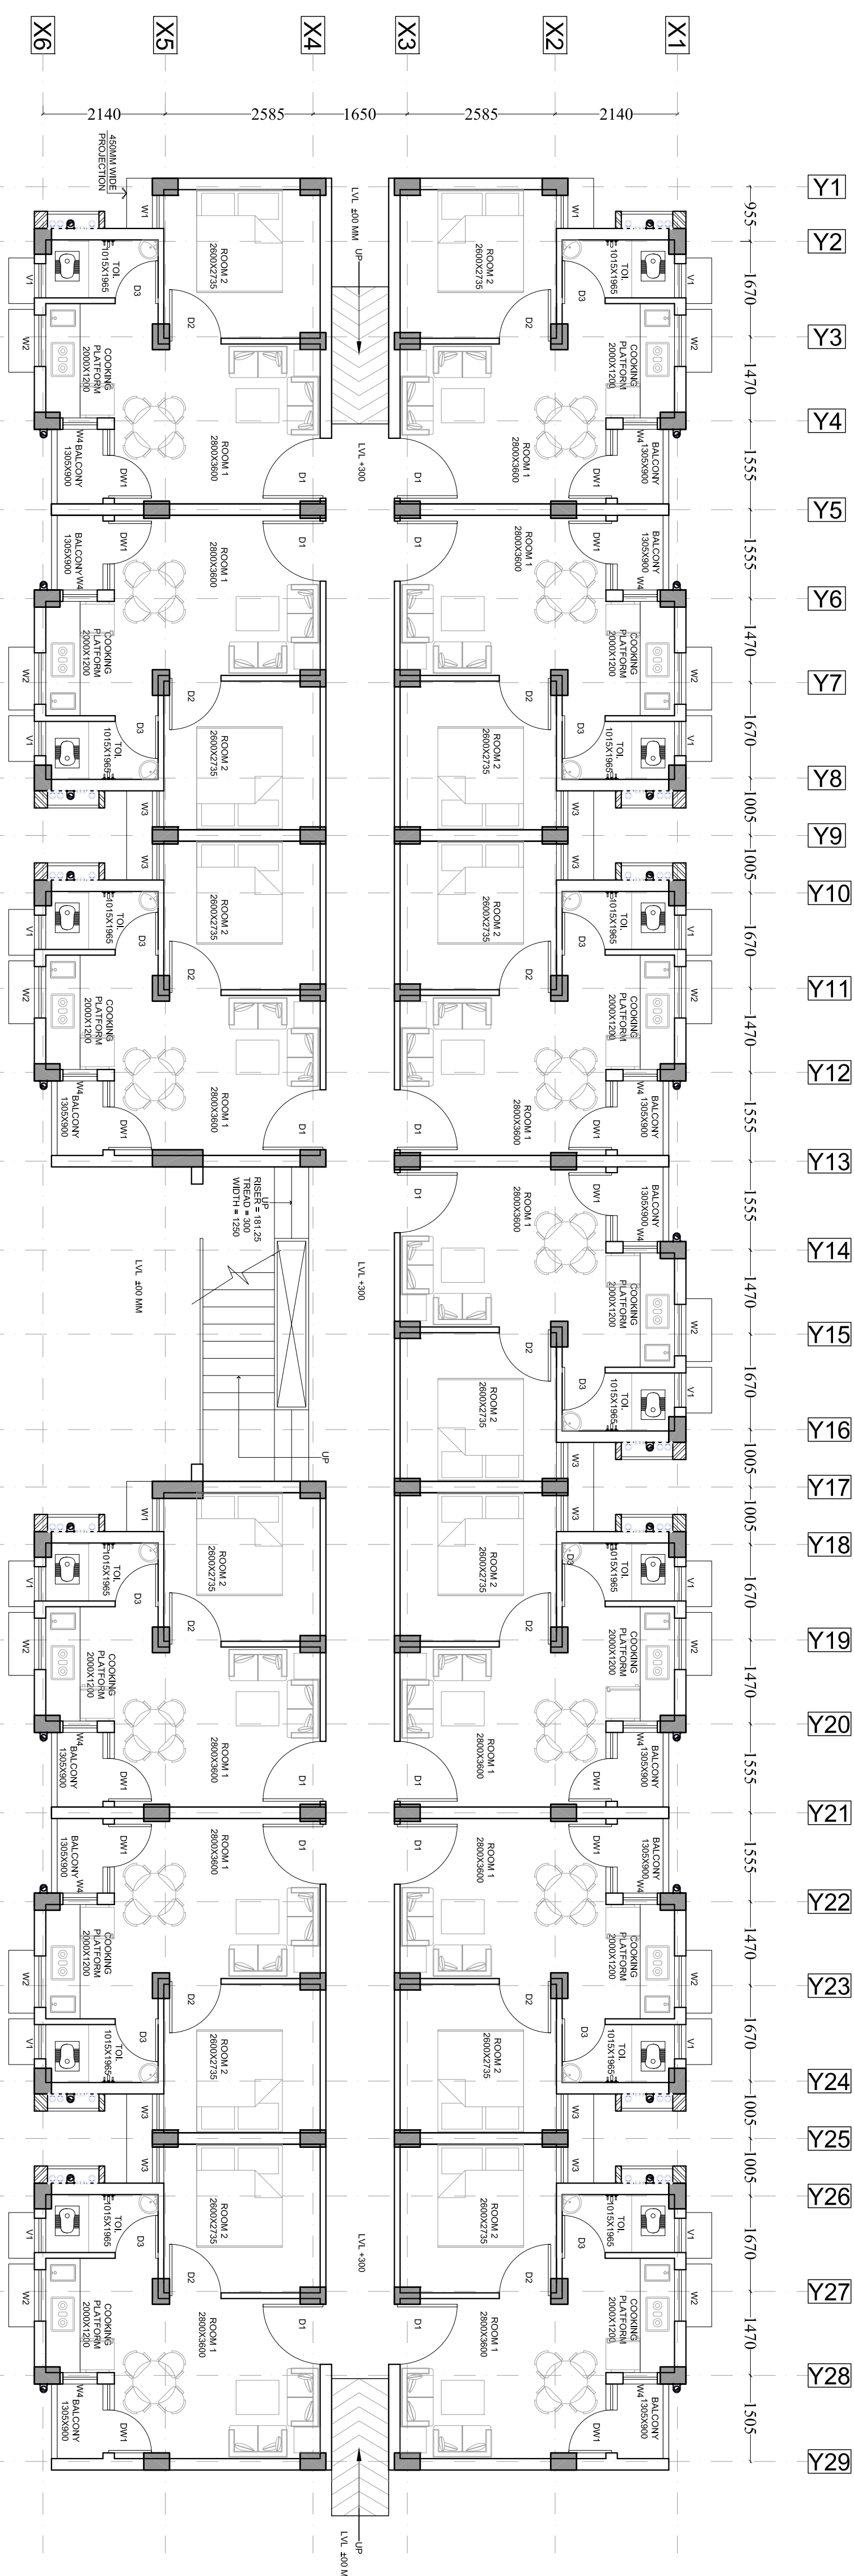

- Drawings are not to be scaled.
- Discrepancies if found any to be reported to Architect immediately.
- All dimensions to be verified by Contractor on Site prior to any notice

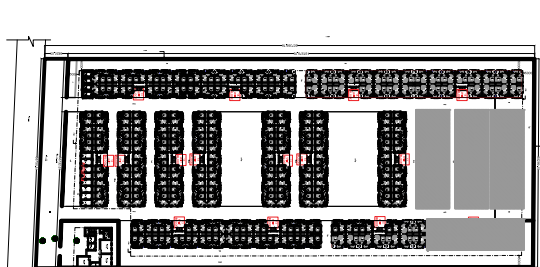

Revision	Descriptions	Date
R-0	-	-

CLIENT :		MR. SHOBHI GOWAL M/S ATUL INFRAESTATE PVT LTD	
PROJECT TITLE :		APNAA AWAS AFFORDABLE HOUSING AT KHASRA NO. 30, PATHOLI, AGRA	
DRAWING TITLE :- GROUND & FIRST FLOOR PLAN			
DATE	18.07.2018		
DRAWN BY	AC. SANDEEP SINGH		
CHECKED BY	MR. PEEVUSH SRIVASTAVA		
APPROVED BY	MR. PEEVUSH SRIVASTAVA		
REV. NO.	R-0	SCALE :-	AS SHOWN
		DRG. NO. - AD - 03	


ARCHITECTS : -

NEXUSPLUS
CONSULTANTS PVT. LTD.
B-116 2ND FLOOR,
SECTOR-50, NOIDA-201301
PHONE NO. 0120 4355781 /
4250663

The logo for Nexus+ Architects features the word "nexus" in a bold, lowercase, sans-serif font, with a red plus sign to its right. Below this, the word "architects" is written in a smaller, lowercase, sans-serif font. The entire logo is set against a white background with a thin black border.

- NOTE :
- Drawings are not to be scaled.
 - Discrepancies if found any to be reported to Architect immediately.
 - All dimensions to be verified by Contractor on Site prior to any notice

KEY PLAN :-

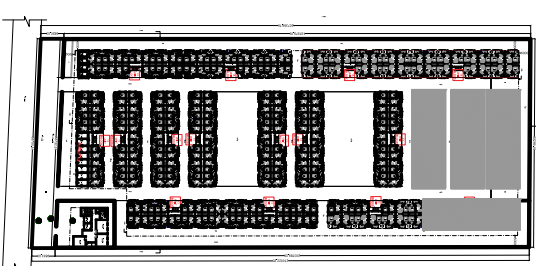

FOR REFERENCE

LEGEND :

--	--	--

--	--	--

R-0	-	-
-----	---	---

Revision	Descriptions	Date
----------	--------------	------


CLIENT : MR. SHOBHIK GOYAL
M/S ATUL INFRAESTATE PVT LTD

PROJECT TITLE : APNAA AWAS
AFFORDABLE HOUSING AT
KHASRA NO. 30, PATHOLI,
AGRA


DRAWING TITLE :- TERRACE & MUMTY ROOF PLAN		
DATE	18.07.2018	
DRAWN BY	Ar. SANDEEP SINGH	
CHECKED BY	MR. PEEYUSH SRIVASTAVA	
APPROVED BY	MR. PEEYUSH SRIVASTAVA	
SCALE :-	AS SHOWN	
REV. NO.	R-0	DRG. NO. - AD - 04

ARCHITECTS :-

NEXUSPLUS
CONSULTANTS PVT. LTD.
B-116 2ND FLOOR,
SECTOR-50, Noida-201301
PHONE NO. 0120 4355781 /
4250663

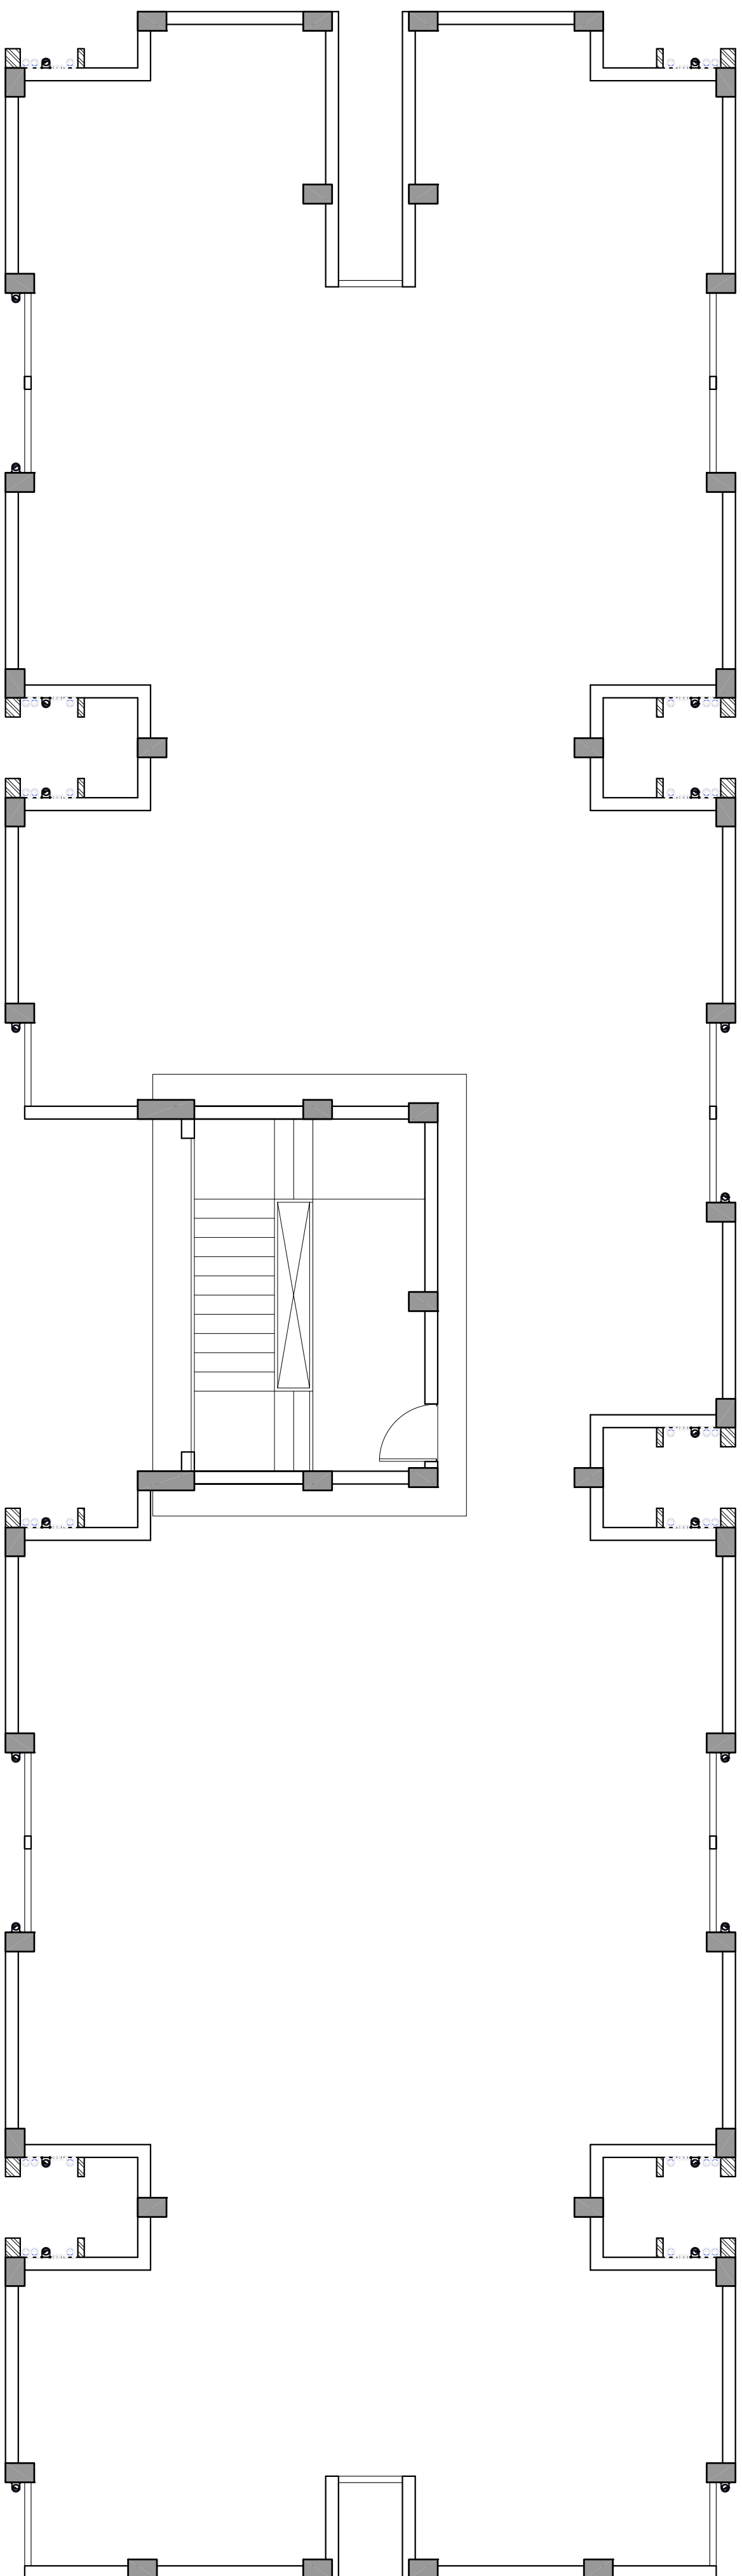


TERRACE FLOOR PLAN

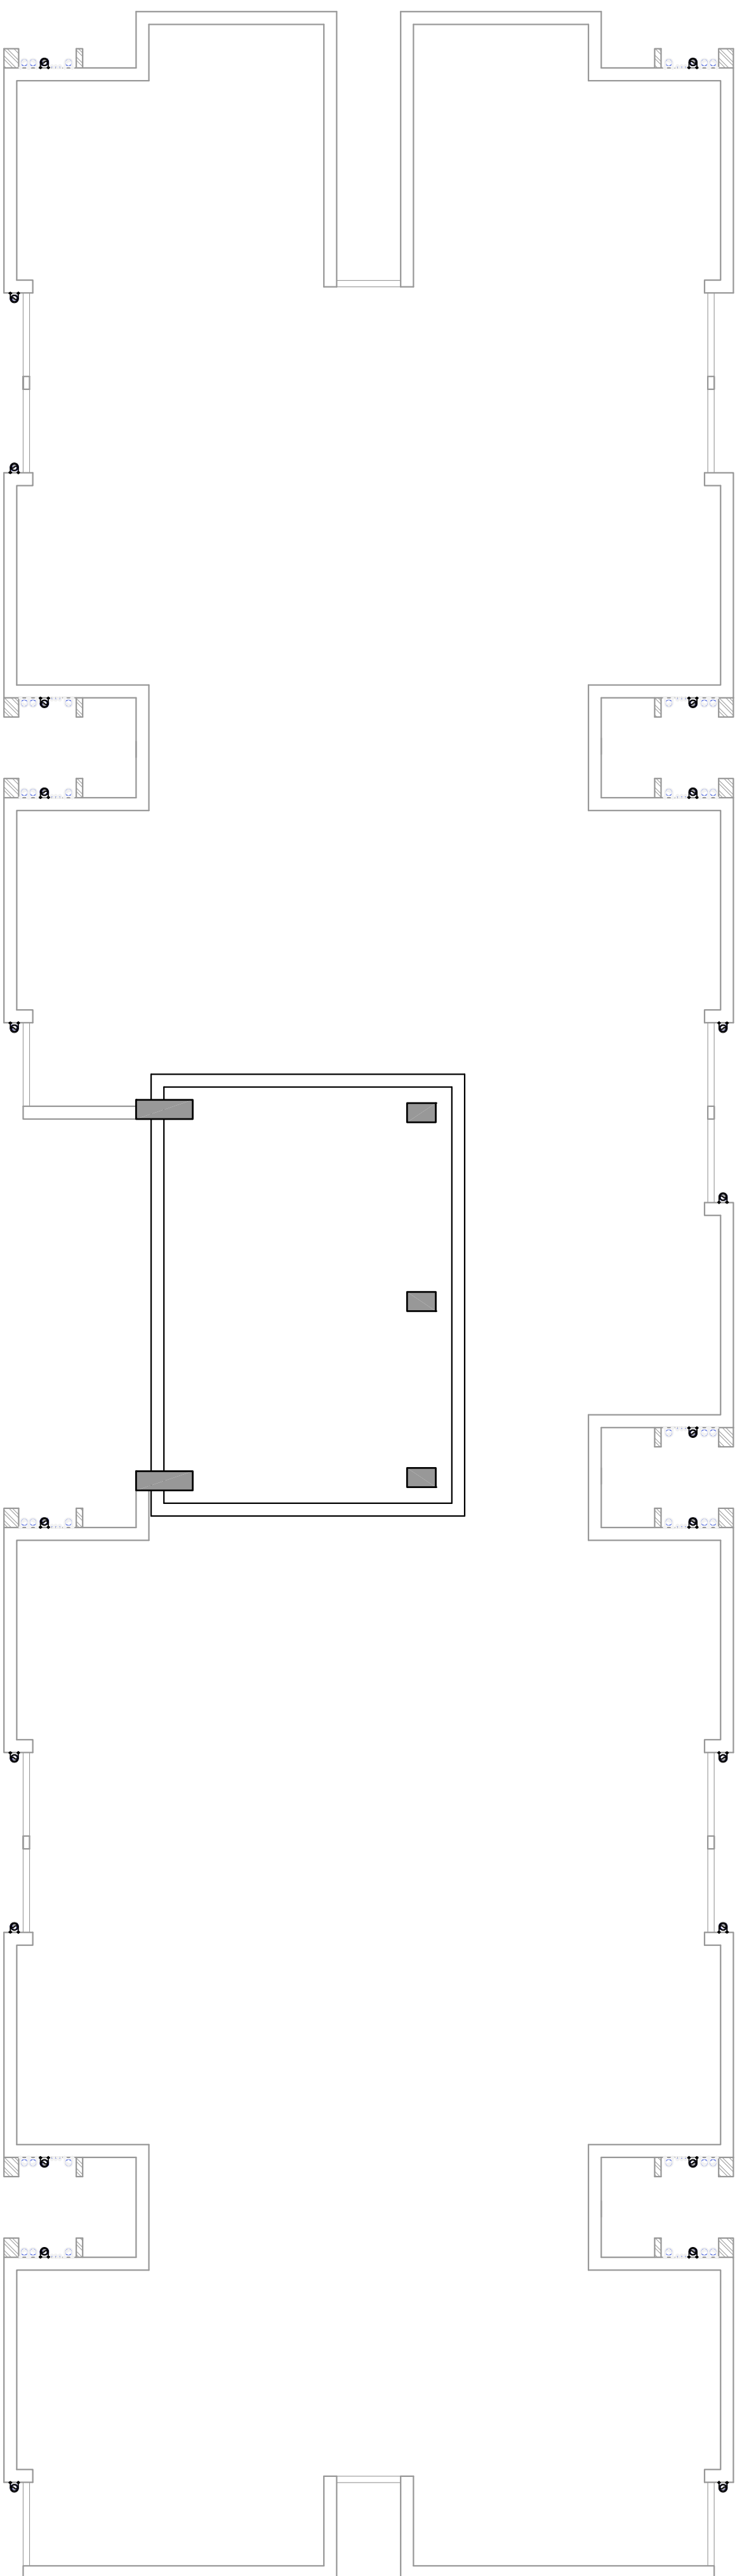


MUMTY ROOF FLOOR PLAN

- NOTE :
- Drawings are not to be scaled.
- Discrepancies if found any to be reported to Architect immediately.
- All dimensions to be verified by Contractor on Site prior to any notice

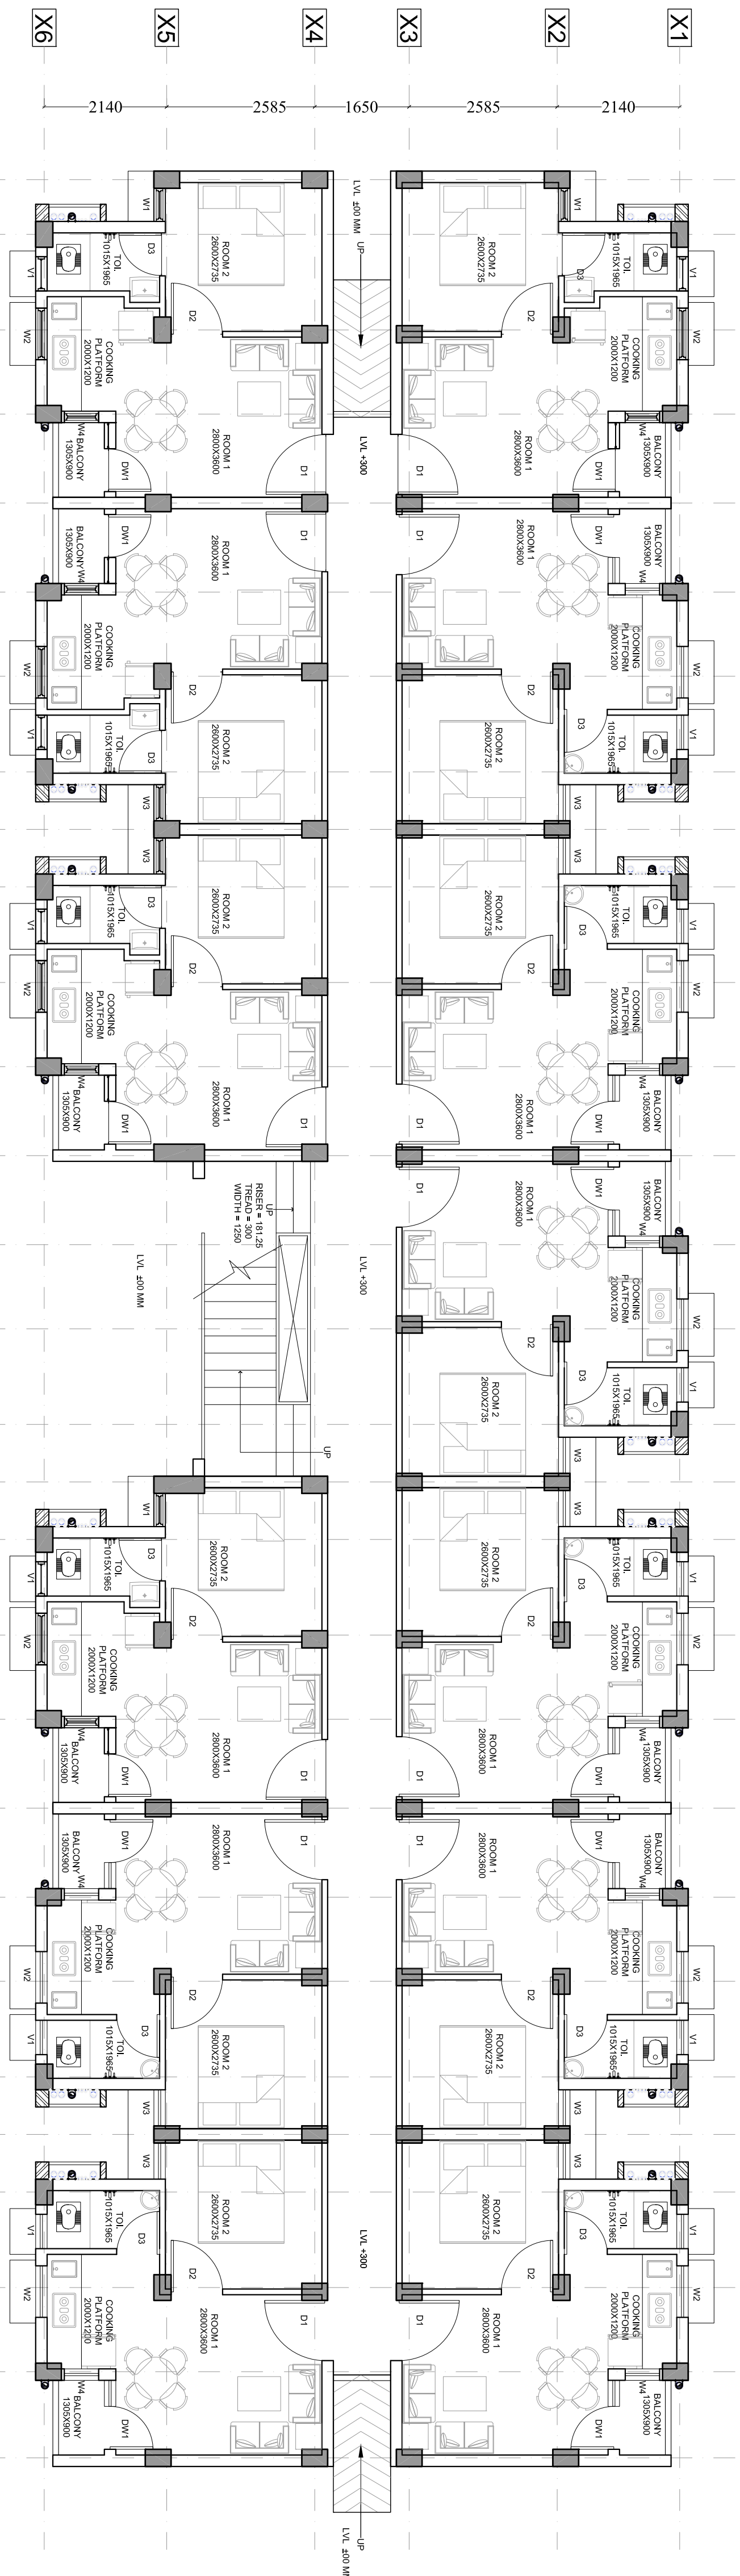

GROUND FLOOR PLAN

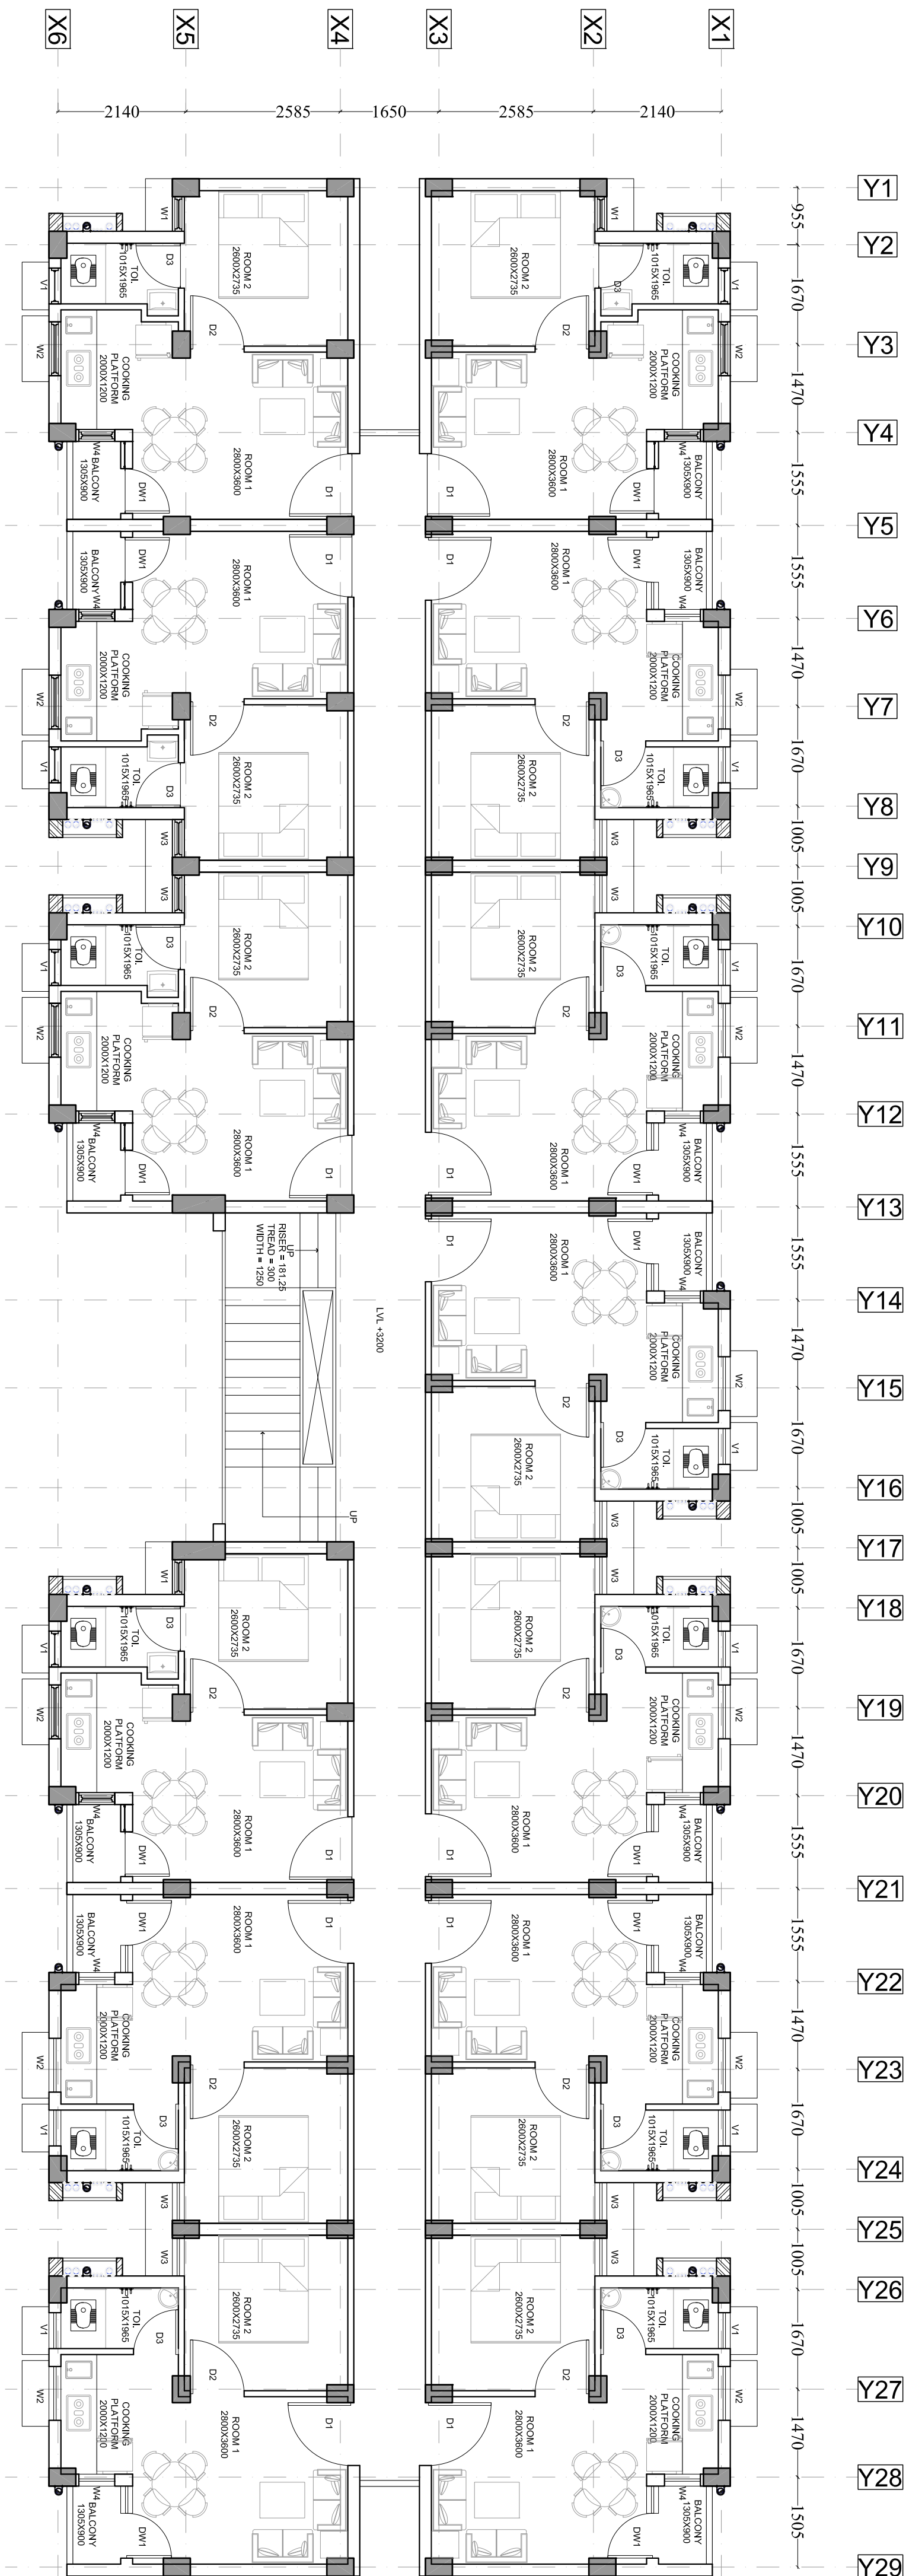

FIRST TO THIRD FLOOR PLAN

Revision

Descriptions

Date

CLIENT :

MR. SHOBHIK GOYAL

M/S ATUL INFRASTATE PVT LTD

PROJECT TITLE :

AFNMA AWAS

AFFORDABLE HOUSING AT

KHASRA NO. 30, PATHOLI,

AGRA

DRAWING TITLE :-

GROUND & FIRST

FLOOR PLAN

DATE

18.07.2018

CHECKED BY

MR. PEEYUSH SRIVASTAVA

APPROVED BY

MR. PEEYUSH SRIVASTAVA

REV. NO.

R-0

SCALE :-

AS SHOWN

ARCHITECTS :-

NEXUSPLUS

CONSULTANTS PVT. LTD.

B-116 2ND FLOOR,

SECTOR-50, Noida-201301


PHONE NO. 0120 4355781 /

4250663

FOR REFERENCE

- NOTE :
- Drawings are not to be scaled.
 - Discrepancies if found any to be reported to Architect immediately.
 - All dimensions to be verified by Contractor on Site prior to any notice

KEY PLAN :-

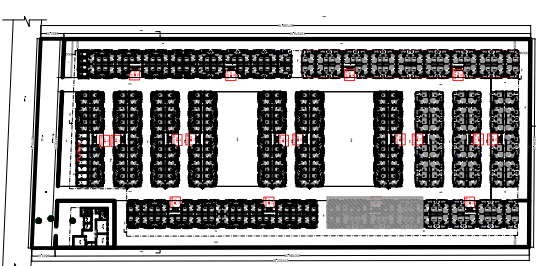

FOR REFERENCE

LEGEND :

--	--	--

R-0	-	-
-----	---	---

Revision	Descriptions	Date
----------	--------------	------


CLIENT :
MR. SHOBHIK GOYAL
M/S ATUL INFRAESTATE PVT LTD

PROJECT TITLE :
APNAA AWAS
AFFORDABLE HOUSING AT
KHASRA NO. 30, PATHOLI,
AGRA


DRAWING TITLE :- TERRACE & MUMTY ROOF PLAN		
DATE	18.07.2018	
DRAWN BY	Ar. SANDEEP SINGH	
CHECKED BY	MR. PEEYUSH SRIVASTAVA	
APPROVED BY	MR. PEEYUSH SRIVASTAVA	
REV. NO.	R-0	SCALE :- AS SHOWN
DRG. NO. - AD - 06		

ARCHITECTS :-

NEXUSPLUS
CONSULTANTS PVT. LTD.
B-116 2ND FLOOR,
SECTOR-50, NOIDA-201301
PHONE NO. 0120 4355781 /
4250663

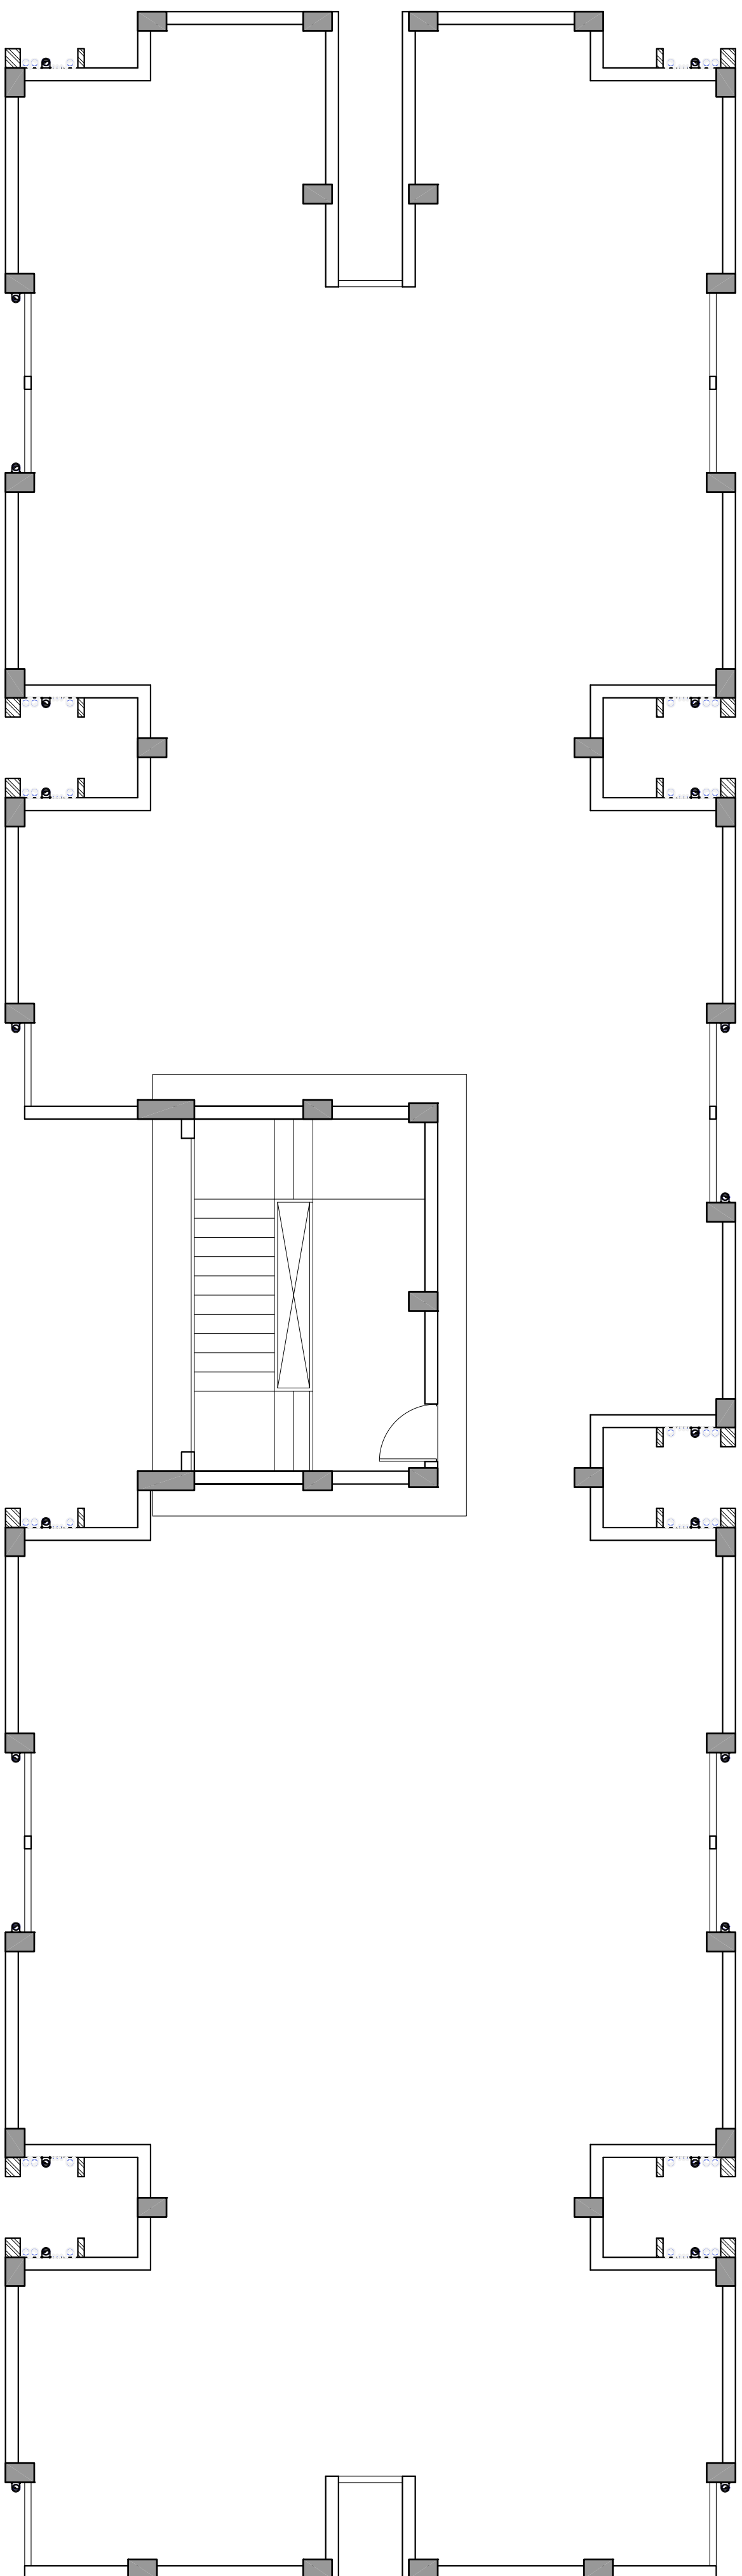

TERRACE FLOOR PLAN

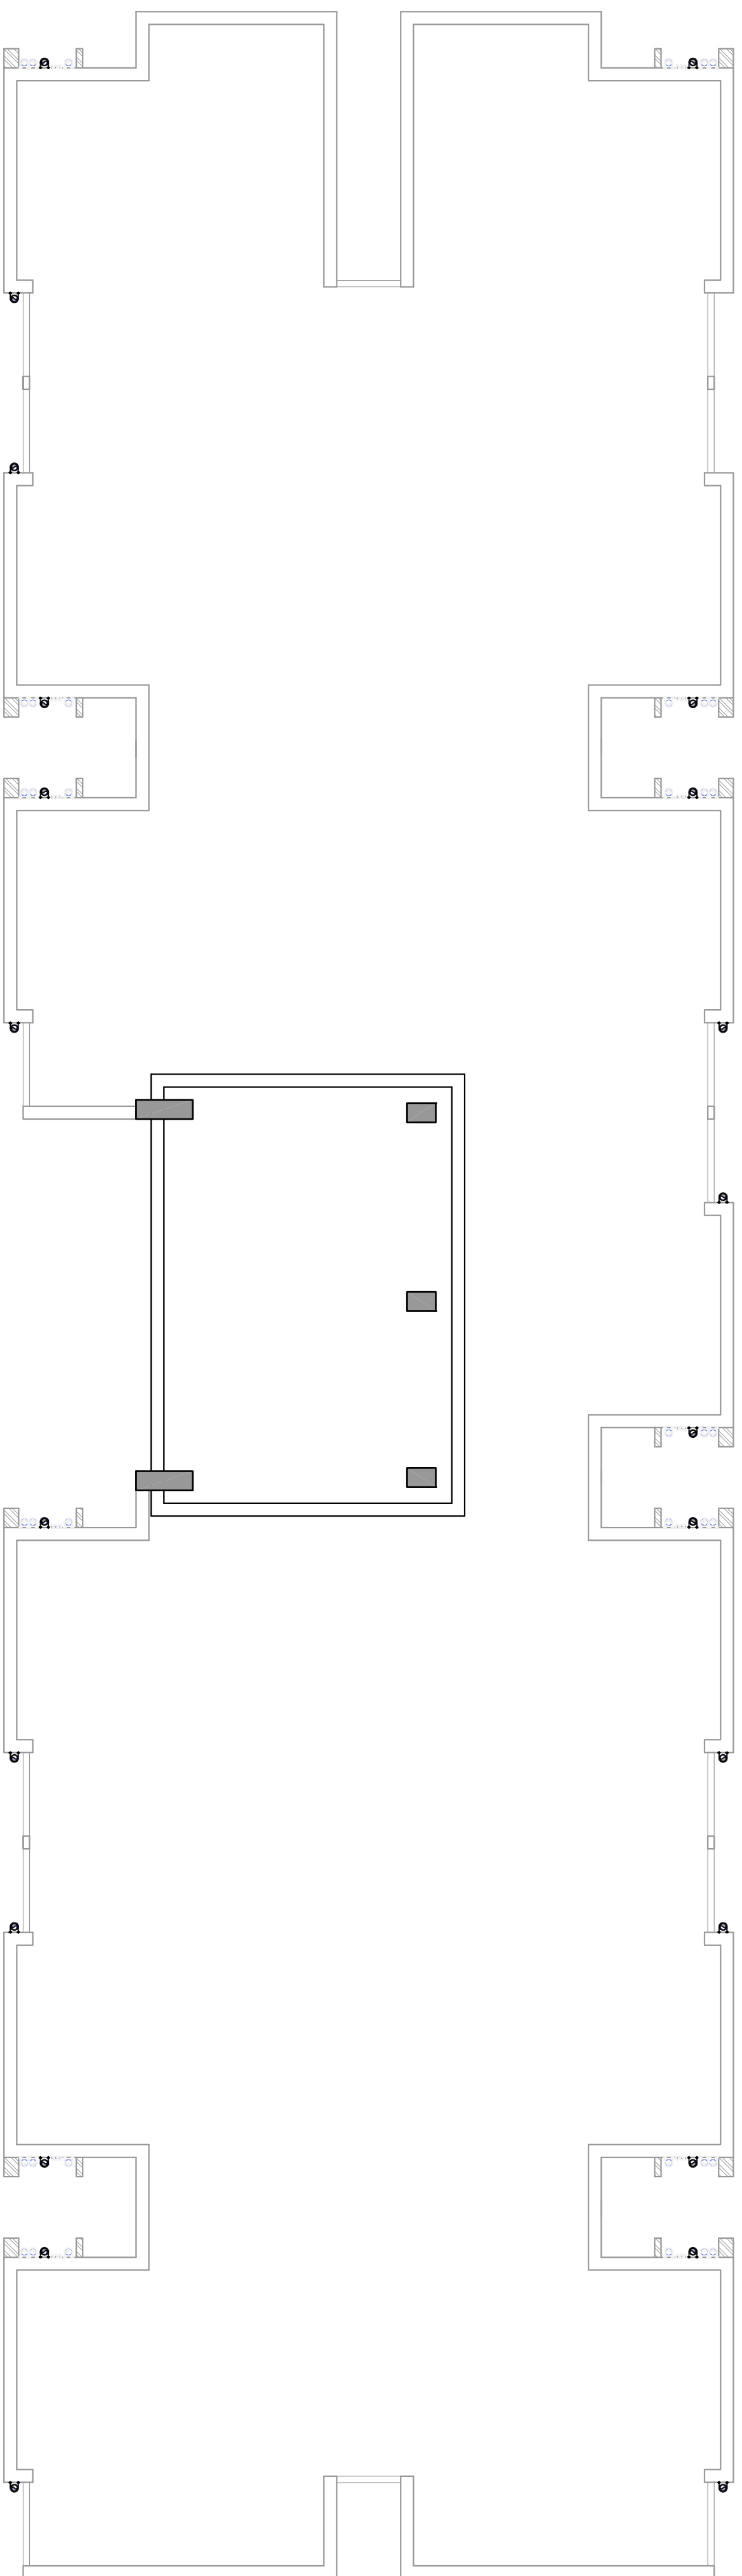

MUMTY ROOF FLOOR PLAN