

2 - WHEELER MOVEMENT

ROOF TOP SOLAR
PHOTOVOLTAIC PANELS

PROJECT :
CONSTRUCTION OF LIGHT HOUSE PROJECT AT
SECTOR-1B AND 5/GH-04,AVADH VIHAR ,
LUCKNOW, UTTAR PRADESH

OWNER :



Ministry of Housing And
Urban Affairs (MCHUA)
Government Of India

EPC CONTRACTOR

JAM SUSTAINABLE HOUSING LLP,
D-1103, The First b/h kashyabaug
seri plot, b/h ITC hotel vastrapur,
Ahmedabad-380015

PRINCIPAL ARCHITECTS :


MR. VARSHNEYA
ARCHITECT
REG. NO. CA/09/1222



STHAPATI ASSOCIATES PVT. LTD.
Creative Engineers, Interior Designers, Project Management, etc.
Location: India - 22, Raj Mohan Road, New Delhi - 110 016
Bangalore - 10, 3rd Floor, 2nd Cross, 1st Stage, Indira Nagar
Phone: 011-26102044, 011-26102045

STRUCTURAL CONSULTANT:

 Skeleton Consultants Pvt. Ltd.
INTEGRATED PROJECT CONSULTANTS
INDORE NOIDA BANGALURU
skeletonindia@skeleton.in skeletonnoida@skeleton.in skeletonbangalore@skeleton.in www.skeleton.in

SERVICE CONSULTANT:



SKYS CONSULTANTS
E28, BASEMENT, KA-KAJI, NEWDELHI- 1100
TEL: 311-49126696
Email: - skyservices57@gmail.com
Web: www.skysconsultants.com

PURPOSE OF ISSUE:

SUBMISSION DRAWING




SHEET TITLE:

BLOCK - A


STILT FLOOR, TYPICAL FLOOR,

TERRACE FLOOR & MUMTY PLAN


DRAWING NO.	SAPL/AR/_HP/LKW/AF/BE		
SCALE	1:100	SHEET NO	03
SHEET SIZE	A3	DATED	30-03-2020

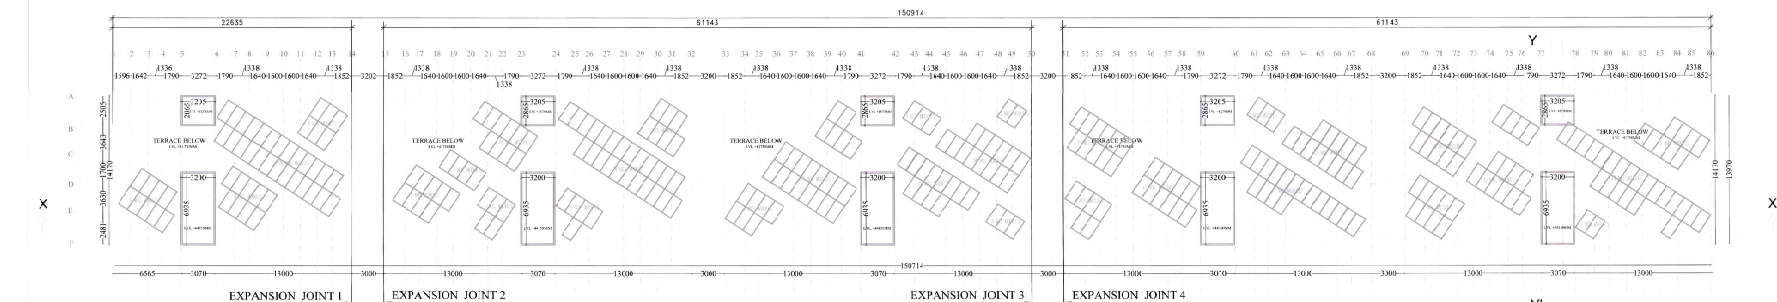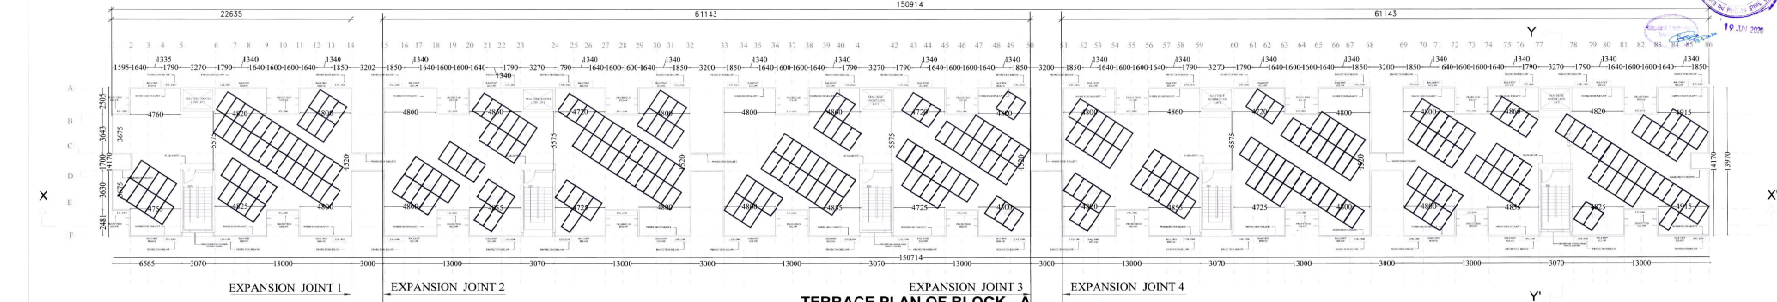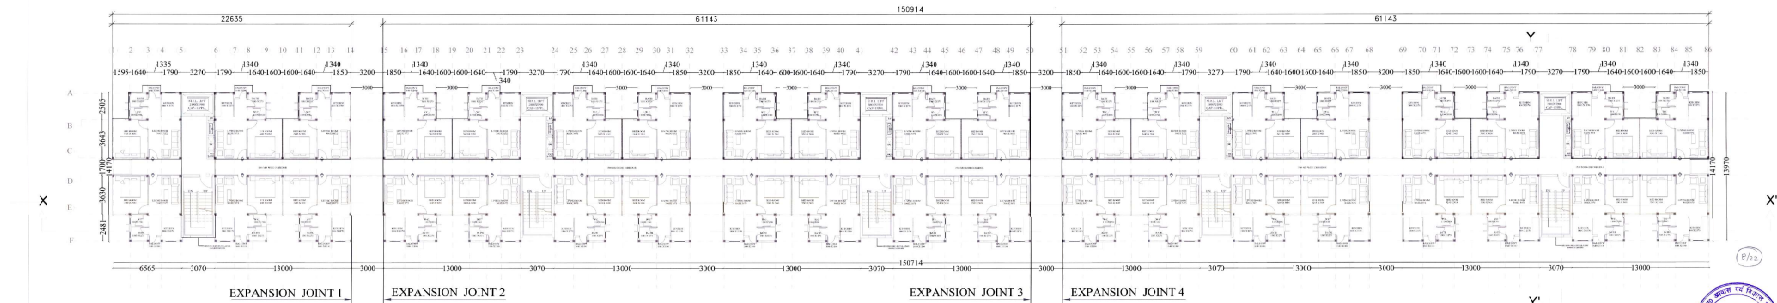


TOTAL NO. OF STAIRCASE IN BLOCK A = 5

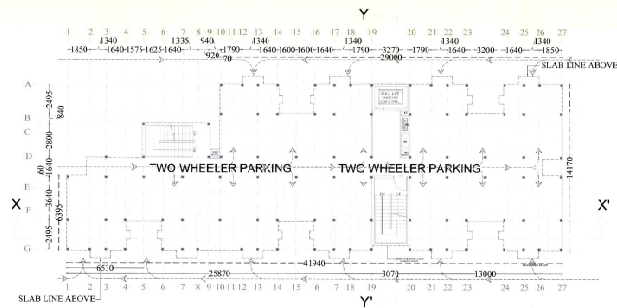


BLOCK B - STILT FLOOR FOR 2 WHEELER PARKING

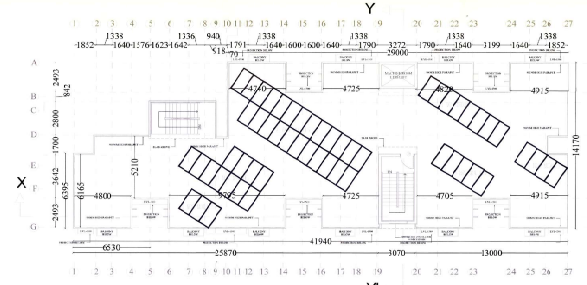

TERRACE PLAN OF BLOCK - B

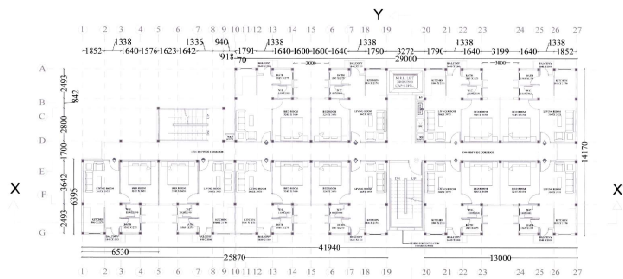


BLOCK B - TYPICAL FLOOR PLAN
(1ST - 13TH FLOOR)

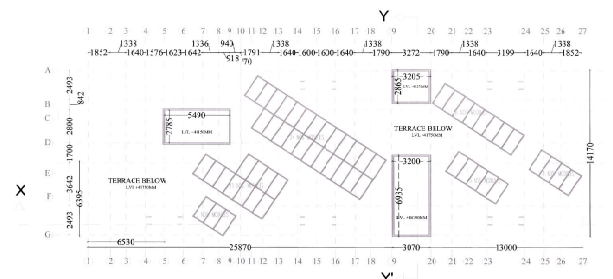

MUMTY PLAN OF BLOCK - B

TOTAL NO. OF STAIRCASE IN BLOCK B = 2

KEY PLAN:

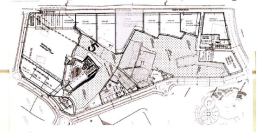

NORTH POINT:



GENERAL NOTES:

1. THE DRAWING IS FOR INFORMATION ONLY. IT IS NOT TO BE USED FOR CONSTRUCTION WITHOUT THE APPROVAL OF THE ARCHITECT.
2 - WHEELER MOVEMENT

ROOF TOP SOLAR PHOTOVOLTAIC PANELS

REVISION SCHEDULE

REV. NOTES DATED

PROJECT:

CONSTRUCTION OF LIGHT HOUSE PROJECT AT
SECTOR -18 AND 5/GH-64, AVADH VIHAR,
LUCKNOW, UTTAR PRADESH

OWNER:



Ministry of Housing And
Urban Affairs (MOHUA)
Government Of India

EPIC CONTRACTOR

JAV SUSTAINABLE HOUSING LLP
SUSTAINABLE HOUSING
C-1/03, The First, 1st, Keshavnagar
particular, 1st, TCT, Keshavnagar,
Ameerpet, 500015

RAJES K. KODAKA - AUTHORIZED SIGNATORY FOR JAV SUSTAINABLE HOUSING LLP

PRINCIPAL ARCHITECTS:

STHAPATI
VIPUL VARMA
ARCHITECT
10/10/2020

STRUCTURAL CONSULTANT:

Skeleton Consultants Pvt. Ltd.
10/10/2020
INDORE, INDIA

SERVICE CONSULTANT

SKY'S CONSULTANTS
EIR, BASEMENT, GATEWAY, NEW DELHI - 110019
TEL: 011-45181818
Email: skyservices@gmail.com
Web: www.skysconsultants.com

PURPOSE OF ISSUE:

SUBMISSION DRAWINGS

SHEET TITLE:

BLOCK - B
STILT FLOOR, TYPICAL FLOOR,
TERRACE FLOOR & MUMTY PLAN

DRAWING NO. SAP-JAR-B-FL-COM-B/11

SCALE 1:100 SHEET NO. 11

SHEET SIZE 2A0 DATED 30-05-2020

KEY PLAN



NORTH POINT



- REVISIONS:
- | REV | NOTES | DATED |
|-----|-------|-------|
| | | |
| | | |
| | | |
| | | |
| | | |

2 - WHEELER MOVEMENT

ROOF TOP SOLAR PHOTOVOLTAIC PANELS

REV	NOTES	DATED

PROJECT
CONSTRUCTION OF L GHT HOUSE PROJECT AT
SECTOR-4B AND 5/3H-04 AVADH VIHAR,
LUCKNOW, U-TTAR PRADESH

OWNER

Ministry of Housing and
Urban Affairs (MCHUA)
Government of India

EPIC CONTRACTOR
**JAM SUSTAINABLE
HOUSING LLP**
C-1103, The First Lgh, Ashwariya
pur plot, 3rd TTC, Indira Nagar,
Amritsar-1430015

BASED: KODAKA-AUTHORIZED REPRODUCTION FOR JAM SUSTAINABLE HOUSING LLP

PRINCIPAL ARCHITECTS

STHAPATI
Architects & Planners
C-1103, The First Lgh, Ashwariya
pur plot, 3rd TTC, Indira Nagar,
Amritsar-1430015

STRUCTURAL CONSULTANT

Skeeton
Consultants Pvt. Ltd.
HOORE, Noida, Gurgaon
Delhi, India


SERVICE CONSULTANT:

SKYS CONSULTANTS
E28, BASEMENT, KALKAJI, NEW DELHI-110019
TEL: 011-49108000
Email: skyservices7@gmail.com
Web: www.skysconsultants.com


PURPOSE OF ISSUE:
SUBMISSION DRAWING

SHEET TITLE:
**BLOCK - C & D
STILT FLOOR, TYPICAL FLOOR,
TERRACE FLOOR & MUMTY PLAN**


DRAWING NO.	SAP/AR/LHP/LKWC.D/F.13
SCALE	1:100
SHEET NO.	13
SHEET DATE	2020

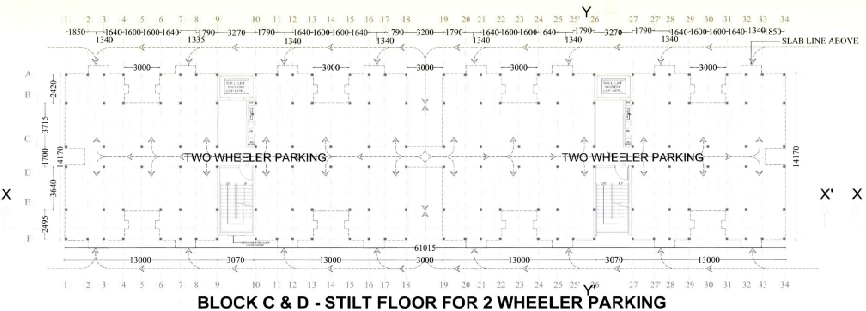


BLOCK C & D - STILT FLOOR FOR 2 WHEELER PARKING

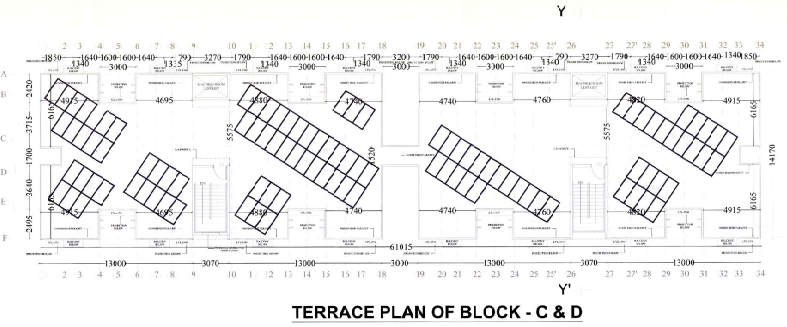

TERRACE PLAN OF BLOCK - C & D

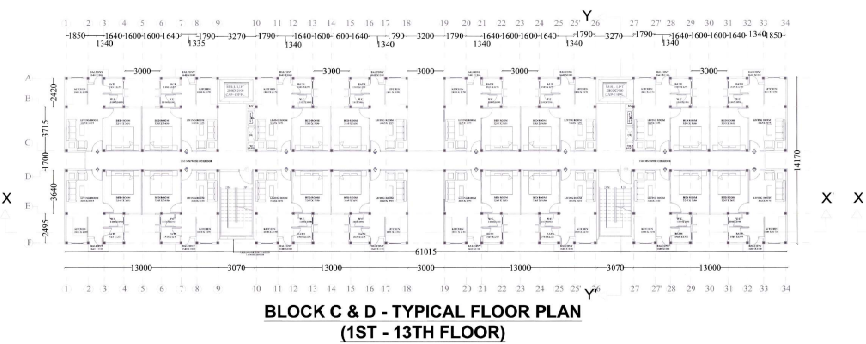

BLOCK C & D - TYPICAL FLOOR PLAN
(1ST - 13TH FLOOR)

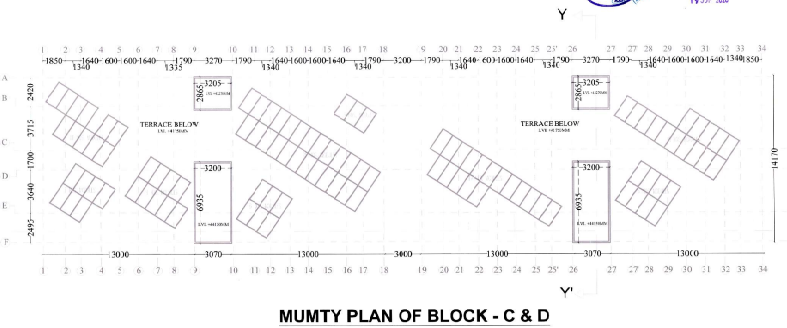

MUMTY PLAN OF BLOCK - C & D

TOTAL NO. OF STAIRCASE IN BLOCK C & D = 4

KEY PLAN:






NORTH POINT




SCALE: 1:100


- NOTES:
1. THE PROJECT IS A PROPOSED COMMERCIAL BUILDING WITH A TOTAL FLOOR AREA OF 10,000 SQ. M.
 2. THE BUILDING IS TO BE CONSTRUCTED ON A PLOT OF 10,000 SQ. M.
 3. THE BUILDING IS TO BE CONSTRUCTED IN ACCORDANCE WITH THE LATEST BUILDING REGULATIONS.
 4. THE BUILDING IS TO BE CONSTRUCTED IN ACCORDANCE WITH THE LATEST BUILDING REGULATIONS.
 5. THE BUILDING IS TO BE CONSTRUCTED IN ACCORDANCE WITH THE LATEST BUILDING REGULATIONS.

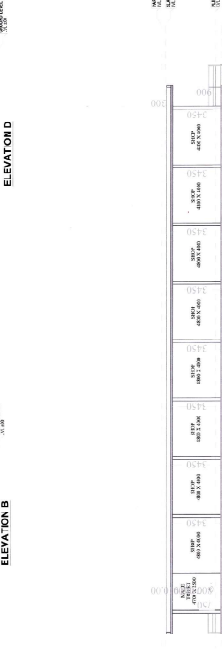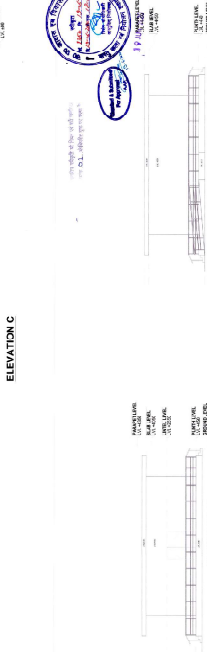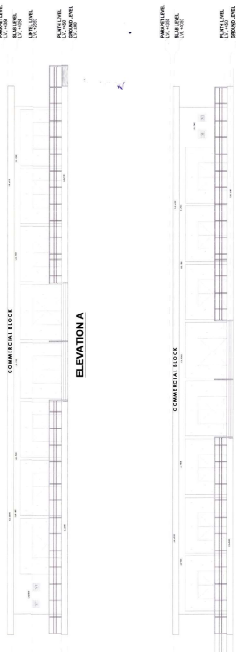

SECTION X-X

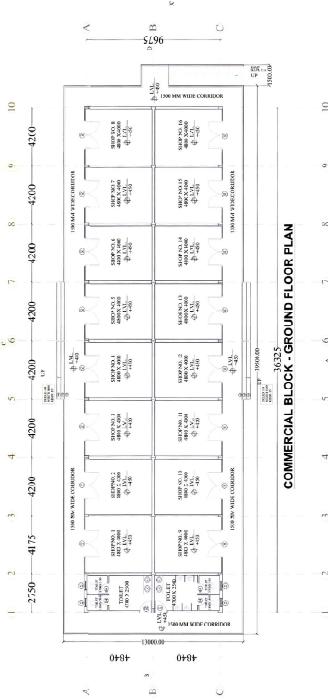

COMMERCIAL BLOCK - GROUND FLOOR PLAN

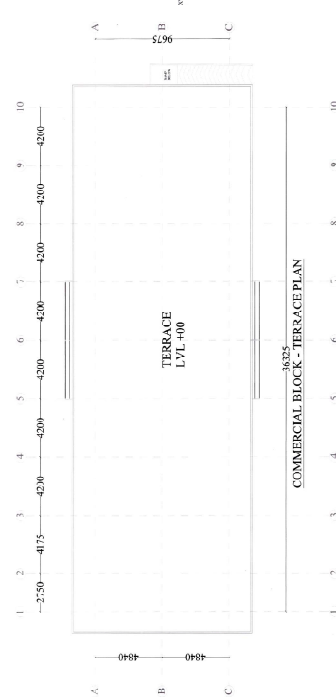

COMMERCIAL BLOCK - TERRACE PLAN

PROJECT: CONSTRUCTION OF LIGHT HOUSE PROJECT AT SECTOR 18 AND 19, LUDHIANA, PUNJAB.

OWNER: Ministry of Housing And Urban Affairs (MOHUA) Government Of India

EPC CONTRACTOR: JAM SUSTAINABLE HOUSING LLP, C-103, The Parkside Building, 1st Floor, Sector 18, Ludhiana - 141001

PRINCIPAL ARCHITECTS: SHAPATI

STRUCTURAL CONSULTANT: SKKS CONSULTANTS

SERVICE CONSULTANT: SKKS CONSULTANTS

PURPOSE OF ISSUE: SUBMISSION DRAWING

SHEET TITLE: COMMERCIAL BLOCK

DRAWING NO: SAPLAR/PLN/CB/18

SCALE: 1:100

SHEET NO: 18

SHEET SIZE: 240

DATE: 26/03/2020