



Nimish
 DGM.
 (Plng. & Arch.)
 Gen. Manager
 (Plng. & Arch.)


Drawing Checked & Verified By
 Sr. Ex (Plng.)

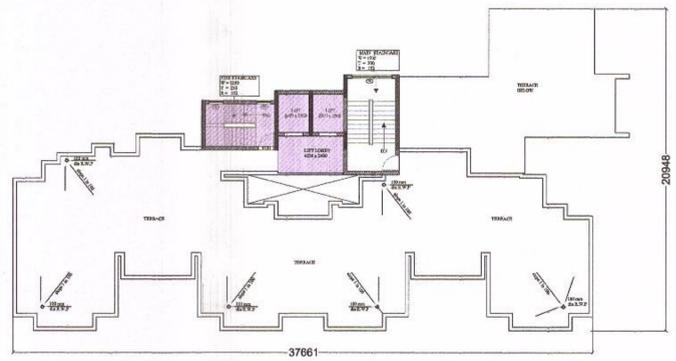


TERRACE FLOOR PLAN

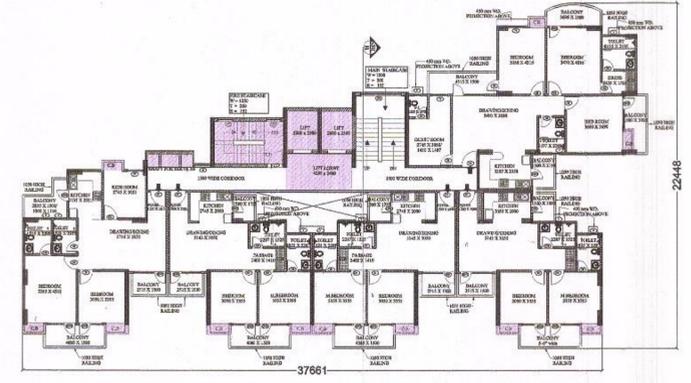


TYPICAL FLOOR PLAN
(2ND TO 14TH FLOOR)

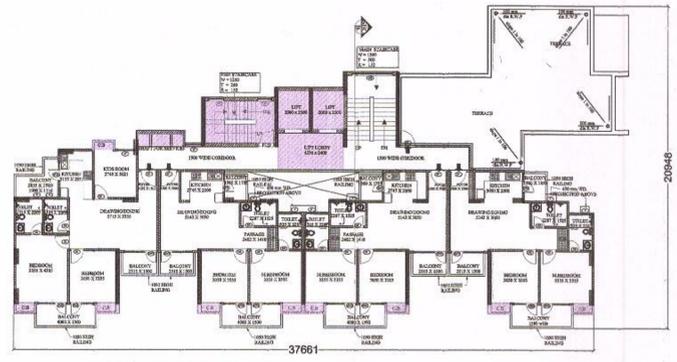


17TH FLOOR PLAN

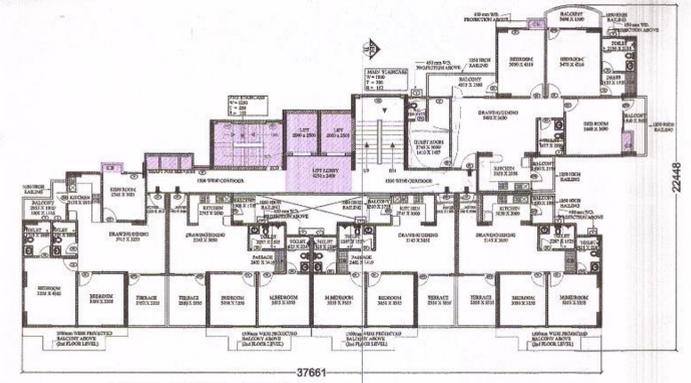


FIRST FLOOR PLAN

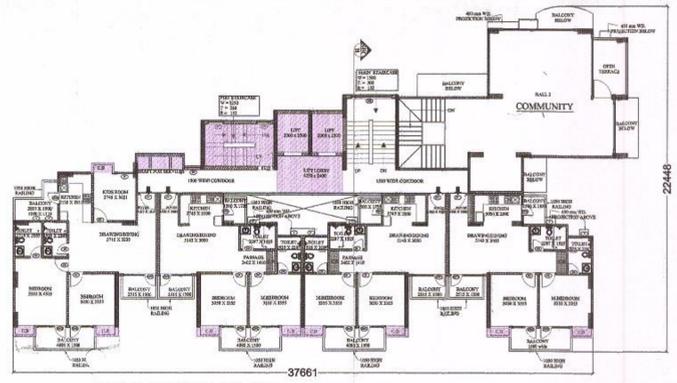

16TH FLOOR PLAN

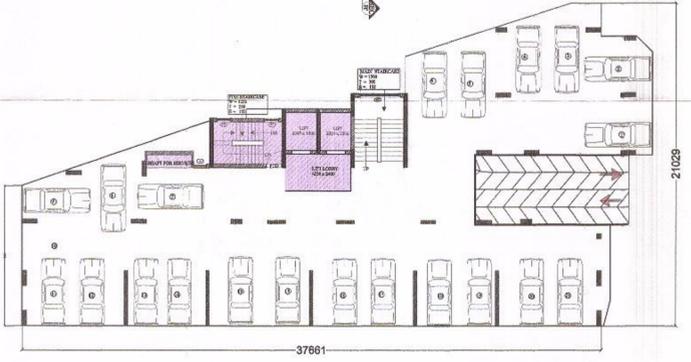

STILT FLOOR PLAN

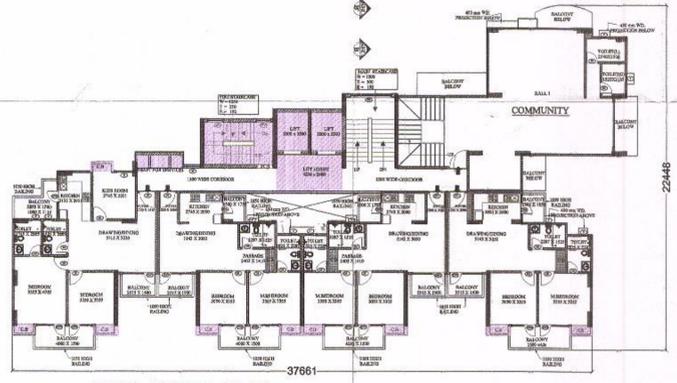

15TH FLOOR PLAN

- NOTES:
- Dimensions are not to be scaled.
 - All Dimensions are in millimetres unless otherwise stated.
 - This drawing, as an instrument of service, is the exclusive property of SHILPKRITI ARCHITECTS and may not be reproduced and/or copied without prior permission. The information shown on this drawing is for use on the specified project only, and shall not be used otherwise.
 - All drawings to be read in conjunction with all other relevant Drawings.
 - This drawing supercedes the previous.

DOOR & WINDOW SCHEDULE :-

| SL.NO. | TYPE | SIZE | CILL.LVL. | L.LVL. |
|--------|------|-----------|-----------|--------|
| 1 | D1 | 1070X2100 | - | 2100 |
| 2 | D2 | 920X2100 | - | 2100 |
| 3 | D3 | 780X2100 | - | 2100 |
| 4 | DW1 | 1540 | 1050 | 2400 |
| 5 | DW2 | 1715 | 300 | 2400 |
| 6 | DW3 | 1800 | 300 | 2400 |
| 7 | DW4 | 2150 | 300 | 2400 |
| 8 | DW5 | 2590 | 300 | 2400 |
| 9 | W1 | 1400 | 900 | 2400 |
| 10 | V1 | 900 | 900 | 2400 |

AUTHORISED SIGNATORY (OWNER)

For SHILPKRITI ARCHITECTS
 Shilpa
 Proprietor
 GOLD MEDALIST (I.T. ROORKEE)
 GOLD MEDALIST (I.T. ROORKEE)

AUTHORISED SIGNATORY (ARCHITECT)

PROJECT :-
 PROPOSED GROUP HOUSING ON PLOT NO.229,BETA-2
 GREATER NOIDA, DISTT.GAUTAM BUDH NAGAR.(U.P)
 OWNER : HI - CASTLE REALTECH . LTD.

TITLE SUBMISSION
 DRAWING NAME:- ALL FLOOR PLAN
 NORTH :-

Drawing released for
 APPROVAL SUBMISSION
 ADVANCE COPY CONSTRUCTION

SCALE: 1 : 100 Drawn by: Sachin Tyagi
 DATE :- 27-OCT-2016 CHK BY :- AR.SHILPA AGRAWAL

Service Consultant :-
 cespl
 Noida Office : B - 67, Sector - 67, Noida - 201 501
 Tel : (0120) 2993900 (30 Lines) Lko. Office : R
 008, Rohtas Plumeria, Gomti Nagar, Lucknow
 Tel : (0522) 6516465 e-mail : mail@cespl.in
 website : www.cespl.in

Structural Consultant :-
 OPTIMUM DESIGN pvt.ltd.
 CONSULTING ENGINEERS
 20/336,VASUNDHARA,GHAZIABAD-201012
 PHONE-0120-6469888,581020729,
 email : optimumdesign@rediffmail.com

Architects:- SHILPA KRITI ARCHITECTS
 AR.SHILPA AGRAWAL (HONS.)
 CA/97/2/1764 B ARCH.(HONS.)
 GOLD MEDALIST (I.T.ROORKEE)
 OFFICE :- GC-57,FIFTH FLOOR,
 ADITYA GOLD CREST MALL,
 VAIBHAV KHAND, INDIRAPURAM,
 GHAZIABAD. TEL: 9818443042
 email:-

Drg. no:SKA/SUB/GN/2014/HI-CASTLE/04

For Hi-Castle Realtech Ltd.
 Auth. Signatory