

This drawing is a "COPYRIGHT" contents of this drawing or part thereof may not be used or reproduced without the permission of the Architect

PROJECT

Revised Layout Plan for Group Housing at Village-Miranpur Pinwat , Kanpur Road , Lucknow

On Khasra No - 121P, 122P, 130, 131, 132, 133, 134, 135, 136, 137, 138, 139, 140, 141, 142, 143, 144, 145, 146, 147, 148, 149, 150, 151, 152, 153, 154, 166, 167, 178, 179P, 180, 181, 182, 183, 184, 185P, 185SA, 186, 187SA, 188SA, 187P, 188P, 189, 190, 191, 192, 193, 194, 195, 196, 197, 198, 199, 200, 201, 202, 203P, 203SA, 204, 205, 206P, 206SA, 207, 209, 210, 211, 212, 213, 214, 215, 216, 217, 218, 219, 220, 220/701, 221, 222, 223, 224, 225, 226, 227, 228, 229, 233SA, 236SA, 239, 240, 248P, 254P, 259P, 261, 262, 263, 264, 265, 266, 267, 268 at Village-Miranpur Pinwat Pargana-Bijnour, Tahsil & District- Lucknow

DOOR - WINDOW SCHEDULE					
S.N.	Type	DISCRIPTION	WIDTH	HEIGHT	SILL
1	D1	DOOR	750	2100	0
2	D2	DOOR	900	2100	0
3	D3	DOOR	1050	2100	0
4	W1	WINDOW	950	1450	1050
5	W2	WINDOW	1200	1600	900
6	W3	WINDOW	1300	1600	900
7	DW1	DOOR WINDOW	1800	2500	900
8	DW2	DOOR WINDOW	1700	2500	900
9	DW3	DOOR WINDOW	1400	2500	900
10	V1	VENTILATOR	450	450	2150

SUBMISSION DRAWING OF HUMMING RETREAT ON KHASRA NO. 224 P & 225P


DESIGNED BY

DRAWING TITLE

FLOOR PLANS & AREA DETAIL (TOWER-2)

DEALT BY

CHECKED BY

 

SCALE

DATE

DRAWING NUMBER

1:100

NOV-2016

80 ACRE/SUB-01/HR-06

यह मानचित्र लीडा महायोजना-2031 एवं सम्यक शासनादेश के अनुरूप तैयार किया गया है।

Land Owner:

FOUR LEAF DEVELOPERS Private Limited

Developed By:

M/S PAARTH INFRA BUILD PVT.LTD., PLOT NO. 73, GROUND FLOOR, PATPARGANJ, INDUSTRIAL AREA , NEW DELHI-110092

CONSULTANTS



REPL RUDRABHISHEK ENTERPRISES PVT. LTD

TOWN & COUNTRY PLANNERS, ARCHITECTS & INTERIOR DESIGNERS, SURVEY CIVIL, SERVICES DESIGNERS. GROUND FLOOR, YUVA BHAWAN, YMCA COMPLEX, 13 RANA PRATAP MARG LUCKNOW. CALL - (0522) 2200165



Signature

Signature

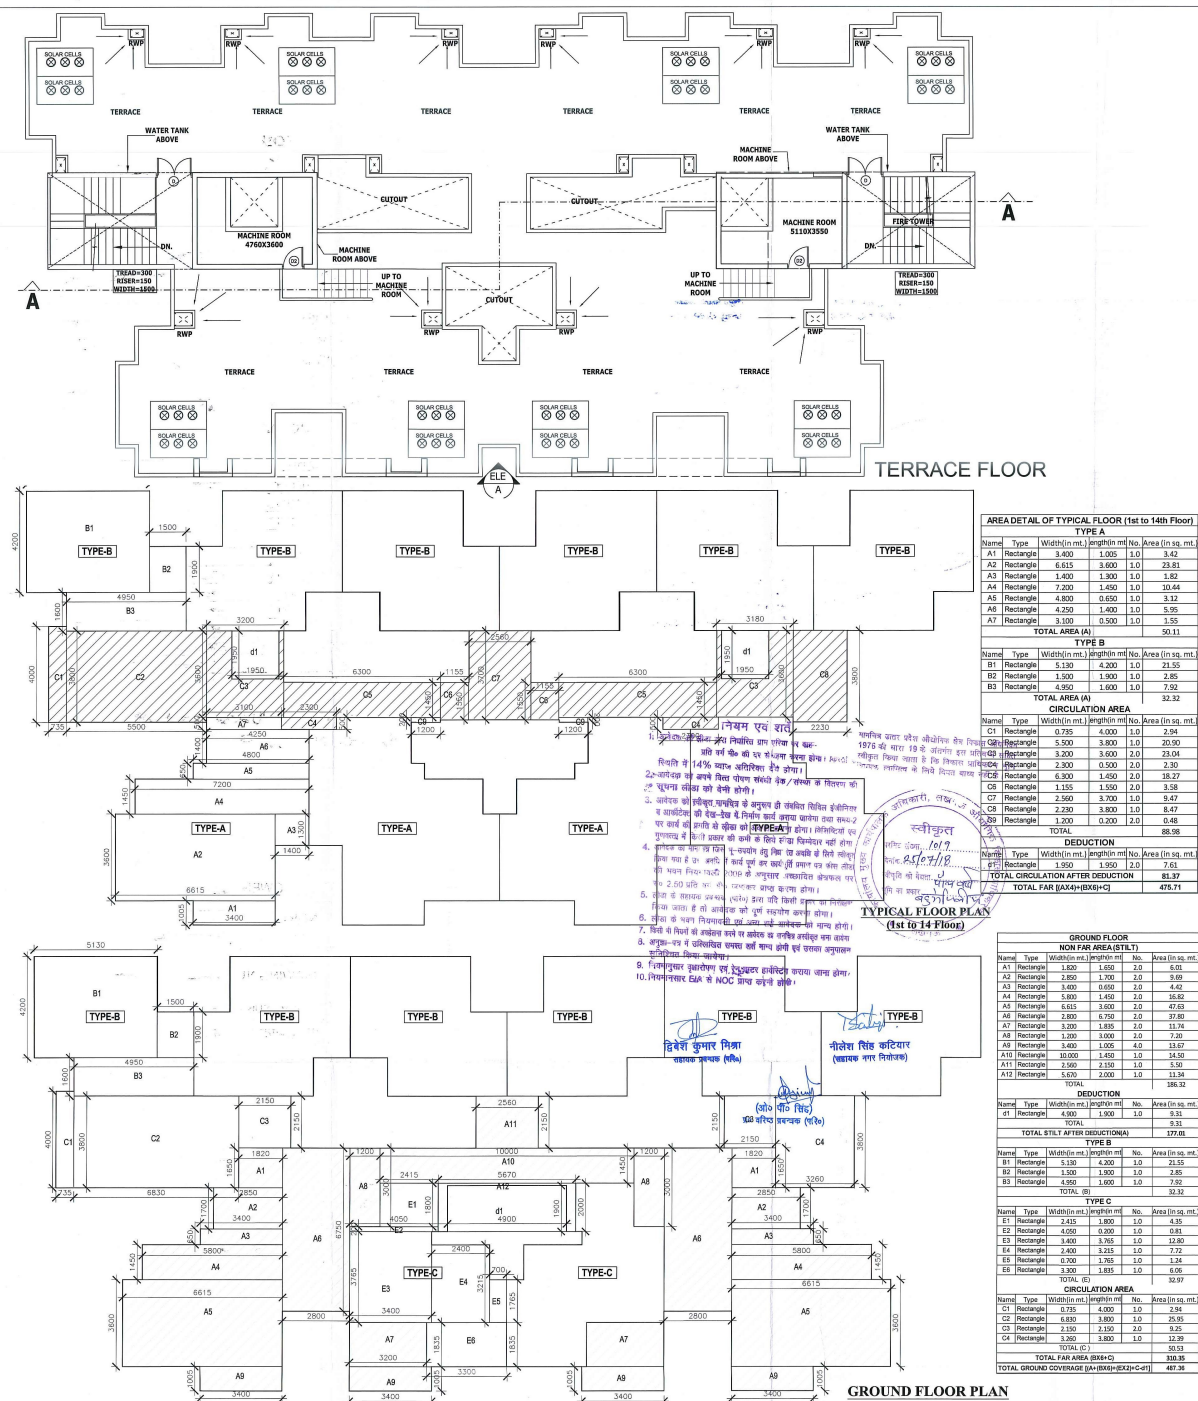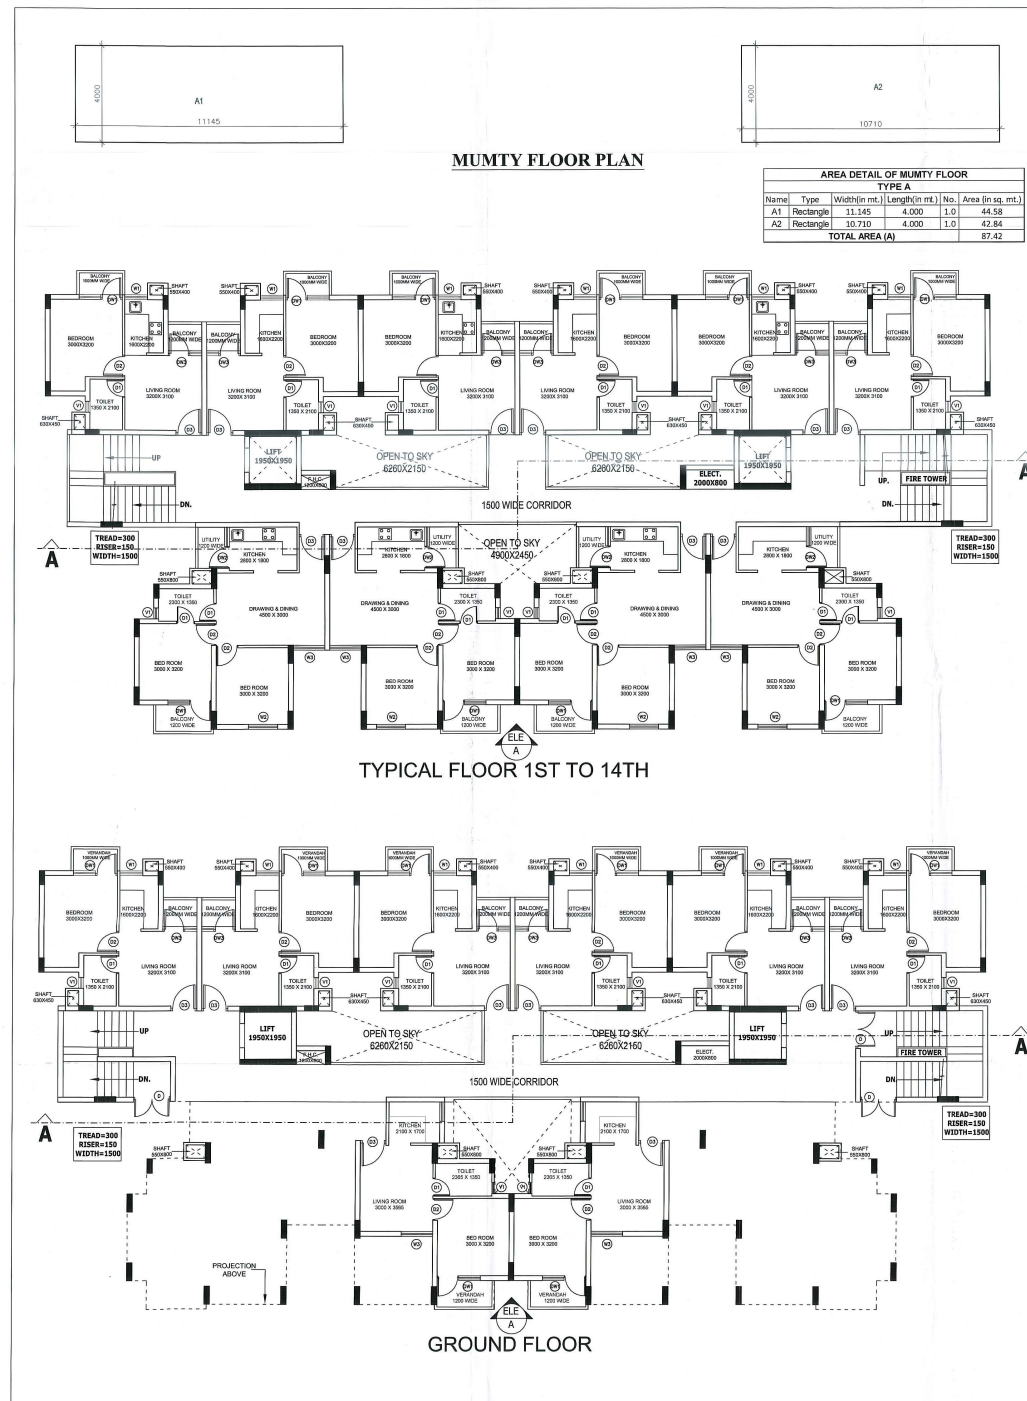

AREA DETAIL OF TYPICAL FLOOR (1st to 14th Floor)					
Name	Type	Width (m)	Length (m)	No.	Area (sq. m)
A1	Rectangular	3.400	1.005	1.0	3.42
A2	Rectangular	6.625	3.000	1.0	19.88
A3	Rectangular	1.400	1.300	1.0	1.82
A4	Rectangular	7.250	1.400	1.0	10.15
A5	Rectangular	4.800	0.600	1.0	2.88
A6	Rectangular	4.250	1.400	1.0	5.95
A7	Rectangular	3.100	0.500	1.0	1.55
TOTAL AREA (A)					30.51

TYPE B					
Name	Type	Width (m)	Length (m)	No.	Area (sq. m)
B1	Rectangular	5.150	4.200	1.0	21.63
B2	Rectangular	1.500	1.900	1.0	2.85
B3	Rectangular	4.500	1.600	1.0	7.20
TOTAL AREA (B)					32.32

CIRCULATION AREA					
Name	Type	Width (m)	Length (m)	No.	Area (sq. m)
C1	Rectangular	0.750	4.000	1.0	3.00
C2	Rectangular	5.500	3.800	1.0	20.90
C3	Rectangular	3.300	3.000	2.0	19.80
C4	Rectangular	2.300	0.500	2.0	2.30
C5	Rectangular	6.300	1.400	2.0	17.64
C6	Rectangular	1.100	1.500	2.0	3.30
C7	Rectangular	2.500	3.700	1.0	9.25
C8	Rectangular	2.250	2.800	1.0	6.30
C9	Rectangular	1.200	0.300	2.0	0.72
TOTAL					88.98

DEDUCTION					
Name	Type	Width (m)	Length (m)	No.	Area (sq. m)
D1	Rectangular	1.500	1.950	2.0	5.85
TOTAL DEDUCTION AFTER DEDUCTION					11.70
TOTAL FLOOR AREA (A+B+C-D)					119.13

GROUND FLOOR					
Name	Type	Width (m)	Length (m)	No.	Area (sq. m)
A1	Rectangular	1.800	1.600	2.0	5.76
A2	Rectangular	2.800	1.500	2.0	8.40
A3	Rectangular	5.800	0.600	2.0	6.96
A4	Rectangular	5.800	1.400	2.0	16.24
A5	Rectangular	6.615	3.000	2.0	39.69
A6	Rectangular	2.800	0.750	2.0	4.20
A7	Rectangular	3.200	1.600	2.0	10.24
A8	Rectangular	1.300	3.000	2.0	7.80
A9	Rectangular	4.800	1.500	4.0	28.80
A10	Rectangular	10.000	1.400	2.0	28.00
A11	Rectangular	2.500	2.100	1.0	5.25
A12	Rectangular	5.400	2.000	1.0	10.80
TOTAL					138.32

REDUCTION					
Name	Type	Width (m)	Length (m)	No.	Area (sq. m)
d1	Rectangular	4.800	1.500	1.0	7.20
TOTAL STILL AFTER REDUCTION(A)					121.12

TYPE B					
Name	Type	Width (m)	Length (m)	No.	Area (sq. m)
B1	Rectangular	5.150	4.200	1.0	21.63
B2	Rectangular	1.500	1.900	1.0	2.85
B3	Rectangular	4.500	1.600	1.0	7.20
TOTAL B					32.32

TYPE C					
Name	Type	Width (m)	Length (m)	No.	Area (sq. m)
C1	Rectangular	2.415	1.800	1.0	4.35
C2	Rectangular	5.000	0.500	1.0	2.50
C3	Rectangular	3.400	5.765	1.0	19.61
C4	Rectangular	2.400	3.215	1.0	7.72
C5	Rectangular	0.700	1.705	1.0	1.19
C6	Rectangular	3.300	1.895	1.0	6.26
TOTAL C					31.63

CIRCULATION AREA					
Name	Type	Width (m)	Length (m)	No.	Area (sq. m)
C1	Rectangular	0.750	4.000	1.0	3.00
C2	Rectangular	6.800	3.800	1.0	25.84
C3	Rectangular	2.100	2.100	2.0	8.82
C4	Rectangular	3.300	1.800	1.0	5.94
TOTAL FLOOR AREA (A+B+C)					152.79
TOTAL GROUND COVERAGE (A+B+C+D)					487.38