


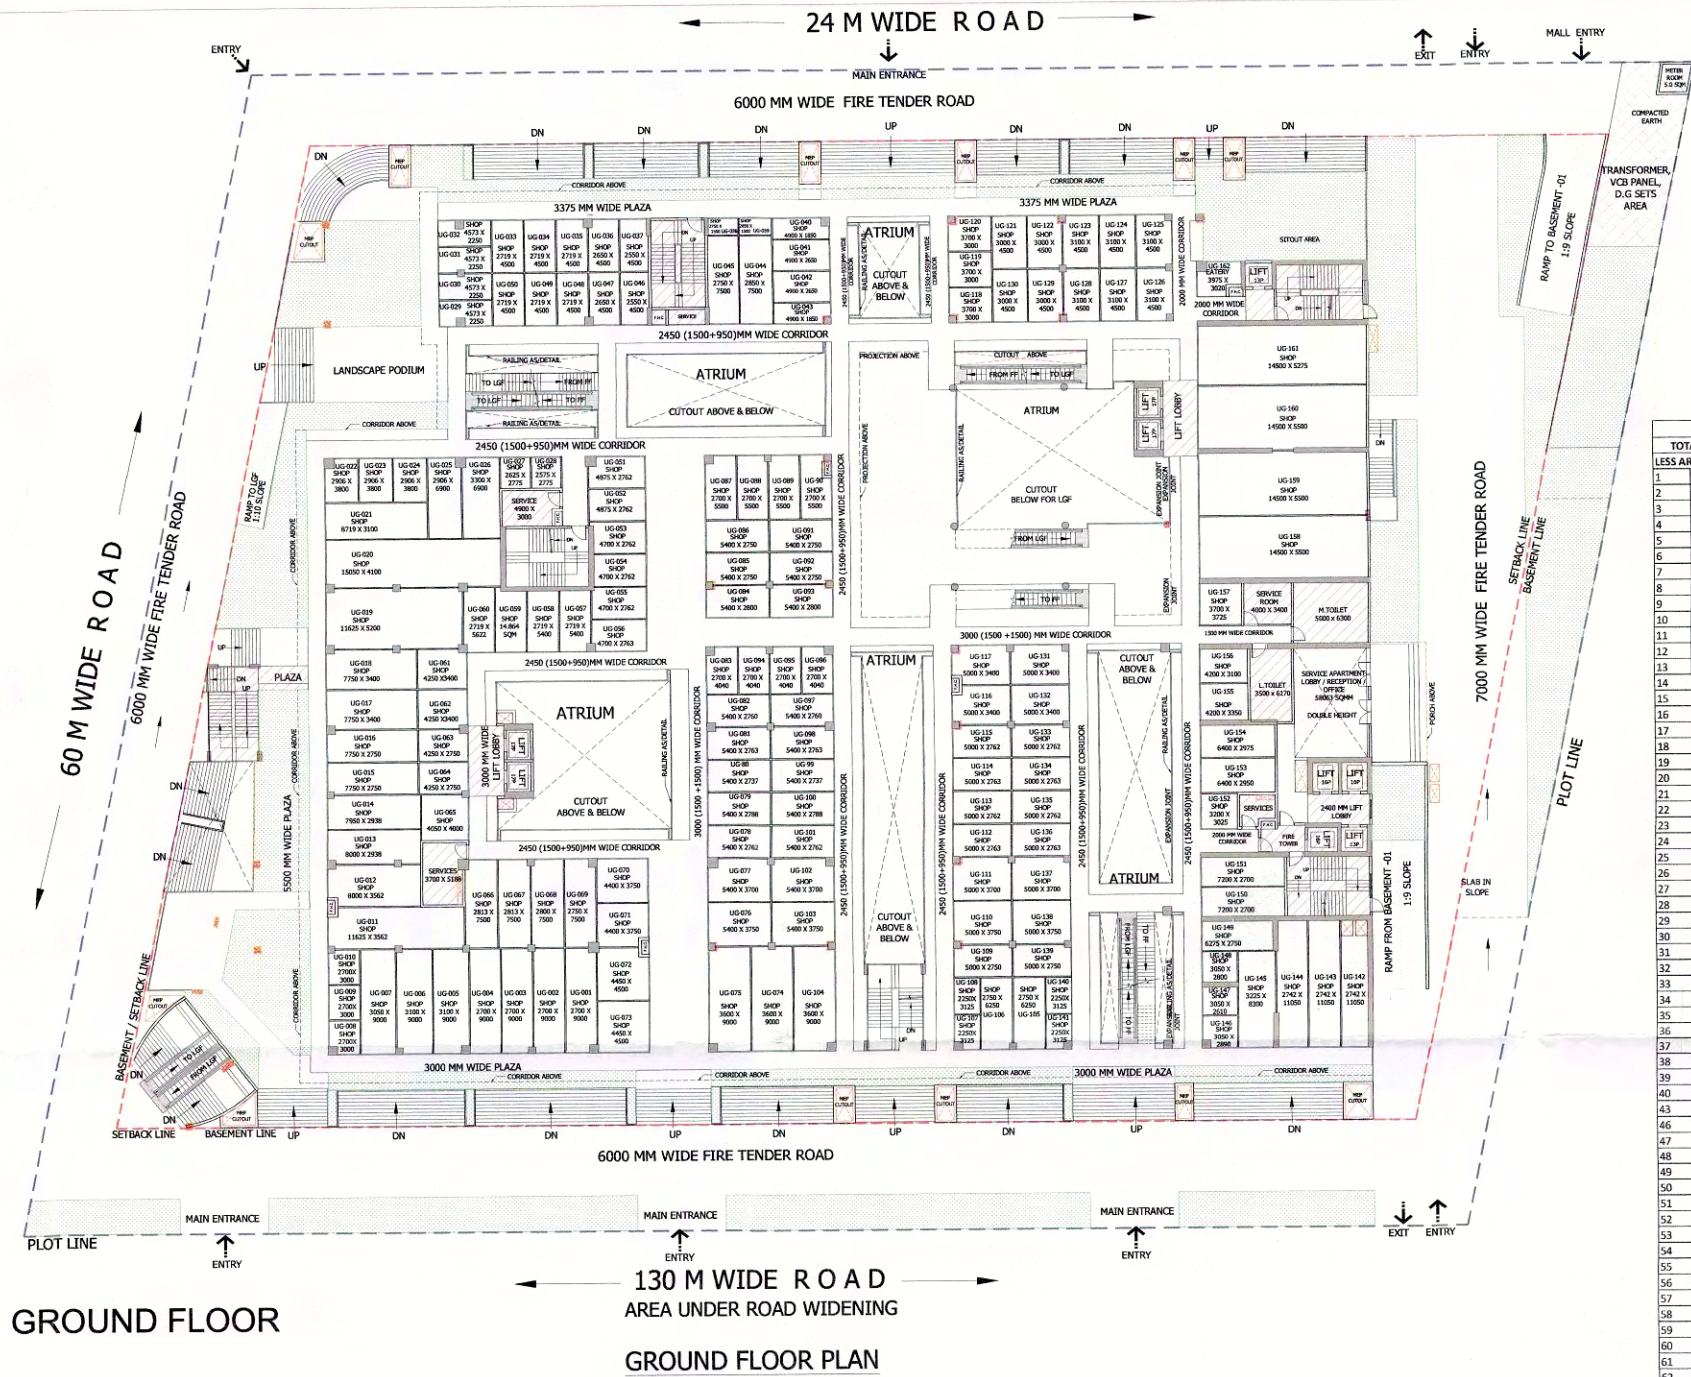

GROUND FLOOR FAR AREA DETAIL						15% PRESCRIBED FAR			
TOTAL AREA	98.505	X	73.500	=	7240.118	ITEM	AREA		
LESS AREA									
1	1.0	X	19.775	X	10.500	=	207.638		
2	1.0	X	20.505	X	9.500	=	194.798		
3	1.0	X	8.505	X	19.040	=	161.935		
4	1.0	X	4.215	X	6.080	=	25.648		
5	1.0	X	8.505	X	26.375	=	224.319		
6	1.0	X	13.900	X	5.480	=	76.172		
7	1.0	X	1.100	X	3.380	=	3.718		
8	1.0	X	0.600	X	1.500	=	0.900		
9	1.0	X	11.240	X	2.450	=	27.538		
10	1.0	X	11.240	X	2.450	=	27.538		
11	1.0	X	18.260	X	8.000	=	146.080		
12	1.0	X	3.095	X	1.250	=	3.869		
13	1.0	X	4.600	X	7.300	=	33.580		
14	1.0	X	7.000	X	9.000	=	63.000		
15	1.0	X	6.700	X	24.200	=	162.140		
16	1.0	X	11.240	X	2.100	=	23.604		
17	1.0	X	15.640	X	16.500	=	258.060		
18	1.0	X	11.240	X	1.500	=	16.860		
19	1.0	X	5.660	X	14.270	=	80.780		
20	1.0	X	1.775	X	9.930	=	17.626		
21	4.0	X	2.025	X	2.475	=	20.048		
22	1.0	X	3.885	X	3.550	=	13.792		
23	1.0	X	2.900	X	6.380	=	18.502		
24	1.0	X	2.400	X	2.610	=	6.264		
25	1.0	X	2.250	X	1.950	=	4.388		
26	1.0	X	7.300	X	4.620	=	33.726		
27	1.0	X	4.000	X	3.450	=	13.800		
28	1.0	X	6.150	X	9.225	=	56.734		
29	2.0	X	2.150	X	2.425	=	10.428		
30	1.0	X	1.050	X	2.675	=	2.809		
31	1.0	X	2.850	X	2.400	=	6.840		
32	1.0	X	2.400	X	2.570	=	6.168		
33	1.0	X	2.200	X	2.030	=	4.466		
34	1.0	X	2.555	X	2.000	=	5.110		
35	1.0	X	2.345	X	2.200	=	5.159		
36	1.0	X	3.000	X	1.365	=	5.985		
37	1.0	X	1.575	X	0.685	=	1.071		
38	1.0	X	1.395	X	1.925	=	2.685		
39	1.0	X	7.000	X	4.950	=	34.650		
40	2.0	X	1.000	X	1.300	=	2.600		
43	1.0	X	2.450	X	11.690	=	28.641		
46	1.0	X	2.450	X	11.690	=	28.641		
47	1.0	X	8.000	X	21.110	=	168.880		
48	1.0	X	0.750	X	1.000	=			
49	1.0	X	0.750	X	6.250	=			
50	1.0	X	1.075	X	7.450	=	8.009		
51	1.0	X	1.150	X	7.450	=	8.568		
52	1.0	X	7.000	X	26.850	=	187.950		
53	1.0	X	13.215	X	14.425	=	190.626		
54	1.0	X	3.375	X	3.785	=	12.774		
55	1.0	X	3.700	X	1.400	=	5.180		
56	1.0	X	1.480	X	3.600	=	5.328		
57	1.0	X	1.605	X	2.470	=	3.964		
58	1.0	X	0.900	X	3.830	=	3.447		
59	2.0	X	1.375	X	0.900	=	2.475		
60	1.0	X	3.000	X	5.920	=	17.760		
61	1.0	X	4.680	X	0.900	=	4.212		
62	1.0	X	1.605	X	3.320	=	5.329		
63	1.0	X	1.480	X	4.450	=	6.586		
64	1.0	X	4.220	X	3.000	=	12.660		
65	1.0	X	0.680	X	1.570	=	1.068		
66	1.0	X	4.300	X	8.085	=	34.766		
67	1.0	X	6.300	X	5.050	=	31.815		
68	1.0	X	3.500	X	6.175	=	21.613		
69	1.0	X	1.200	X	0.650	=	0.780		
70	1.0	X	0.650	X	1.200	=	0.780		
71	1.0	X	0.650	X	1.200	=	0.780		
72	1.0	X	0.650	X	1.200	=	0.780		
73	1.0	X	0.650	X	1.200	=	0.780		
74	1.0	X	0.600	X	1.200	=	0.720		
75	1.0	X	1.200	X	1.300	=	1.560		
76	1.0	X	1.200	X	0.800	=	0.960		
77	1.0	X	4.215	X	2.000	=	8.430		
TOTAL					2816.873	TOTAL	377.826		
GROUND FLOOR FAR = TOTAL AREA (-) LESS AREA									
					7240.118	-	2816.873	=	4423.244
GROUND FLOOR FAR								=	4423.244
OTHERS FAR AREA									
METER ROOM									
1.0	X	2.000	X	2.000	=	4.000			
TOTAL GROUND FLOOR FAR					4427.244				

LEGEND :

- PLOT LINE
- SETBACK LINE
- 15 % PRESCRIBED FAR AREA

OWNERS:
M/S FOREVER INFRABUILD INDIA (LLP)
 Valid upto Date: 28/11/2018
 Gen. Manager (Prg. & Arch.)

PROJECT:
 PROPOSED SUBMISSION OF COMMERCIAL PROJECT "SOUTH X MALL" (MALL OF SAYA), AT PLOT NO. C-01, SECTOR ECOTECH - 12, GREATER NOIDA WEST (U.P)

ARCHITECTS:
BRIJ (INDIA) ARCHITECTS
 F-89, GREEN PARK, NEW DELHI -16.
 Ph. +91-11-26853815, 26858307, Fax : +91-11-26850788
 E-mail : brijarch@rediffmail.com, info@atwin.in
 Website: www.atwin.in
 SHEET TITLE :


GROUND FLOOR PLAN
 FLOOR PLAN & AREA DETAIL

DEALT BY: **N**

For FOREVER INFRABUILD INDIA LLP
 AR. ATEESH AGARWAL
 B. ARCH. DIP. PRGT. MGMT. (LONDON)
 F. I. I. V - CAT / I - A - 1879
 M. C. A. - 2007


SD-03

APPLICANT'S SIGNATURE ARCHITECT'S SIGNATURE

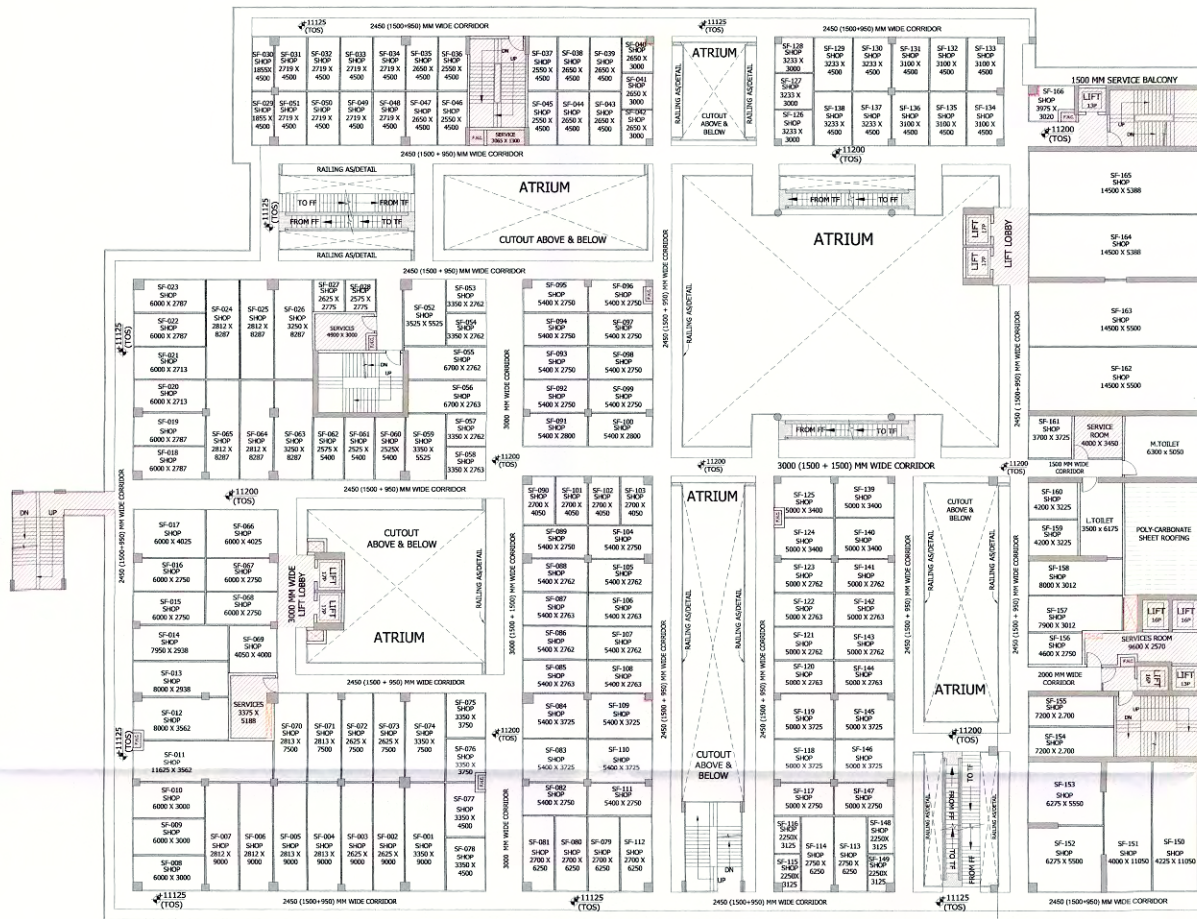

SECOND FLOOR PLAN, LVL +11200

SECOND FLOOR FAR AREA DETAIL										15% PRESCRIBED FAR	
ITEM	AREA										
TOTAL AREA	98.505	X	73.500	=	7240.138						
LESS AREA											
1	1.0	X	10.775	X	10.500	=	207.638				
2	1.0	X	20.505	X	9.500	=	394.796				
3	1.0	X	11.240	X	2.450	=	27.536				
4	1.0	X	11.240	X	2.450	=	27.536				
5	1.0	X	4.220	X	3.000	=	12.660	SERVICES	=	12.660	
6	1.0	X	0.600	X	1.570	=	1.008	SERVICES	=	1.008	
7	1.0	X	18.260	X	8.000	=	346.080				
8	1.0	X	3.095	X	1.250	=	3.869	SERVICES	=	3.869	
9	1.0	X	4.600	X	7.300	=	33.580				
10	1.0	X	7.000	X	9.000	=	63.000				
11	1.0	X	6.700	X	24.200	=	162.140				
12	1.0	X	11.240	X	2.100	=	23.604				
13	1.0	X	15.640	X	16.500	=	258.060				
14	1.0	X	11.240	X	1.500	=	16.860				
15	1.0	X	5.660	X	14.270	=	80.768				
16	1.0	X	1.775	X	9.930	=	17.625				
17	2.0	X	2.025	X	2.475	=	10.024	LIFT WELL	=	10.024	
18	1.0	X	2.400	X	6.840	=	18.502	LIFT LOBBY	=	18.502	
19	1.0	X	3.985	X	3.550	=	13.750				
20	1.0	X	0.620	X	1.500	=	0.930				
21	1.0	X	1.300	X	3.840	=	3.718				
22	1.0	X	3.940	X	5.440	=	16.172				
23	1.0	X	2.250	X	1.950	=	4.388	LIFT WELL	=	4.388	
24	1.0	X	2.400	X	2.610	=	6.264	LIFT LOBBY	=	6.264	
25	1.0	X	7.300	X	4.600	=	33.580	FIRE STAIRCASE	=	33.580	
26	1.0	X	4.000	X	3.450	=	13.800	SERVICES	=	13.800	
27	1.0	X	2.550	X	9.225	=	59.950				
28	1.0	X	1.050	X	2.675	=	2.809				
29	1.0	X	2.150	X	2.425	=	10.428	LIFT WELL	=	10.428	
30	1.0	X	2.400	X	2.575	=	6.168	LIFT LOBBY	=	6.168	
31	1.0	X	2.400	X	2.400	=	6.760	LIFT LOBBY	=	6.760	
32	1.0	X	1.600	X	1.770	=	2.936	LIFT LOBBY	=	2.936	
33	1.0	X	2.715	X	2.610	=	7.086	LIFT LOBBY	=	7.086	
34	1.0	X	2.200	X	2.030	=	4.466	LIFT WELL	=	4.466	
35	1.0	X	2.550	X	2.000	=	5.100	LIFT WELL	=	5.100	
36	1.0	X	2.645	X	2.000	=	5.290				
37	1.0	X	7.000	X	4.500	=	34.650	FIRE STAIRCASE	=	34.650	
38	1.0	X	2.050	X	0.650	=	1.333	SERVICES	=	1.333	
39	1.0	X	0.800	X	21.110	=	168.880				
40	1.0	X	2.450	X	11.690	=	28.641				
41	1.0	X	2.450	X	11.690	=	28.641				
42	1.0	X	1.080	X	7.450	=	8.046				
43	1.0	X	1.150	X	7.450	=	8.568				
44	1.0	X	7.000	X	26.850	=	187.950				
45	1.0	X	3.375	X	3.785	=	12.774	SERVICES	=	12.774	
46	1.0	X	3.700	X	1.400	=	5.180	SERVICES	=	5.180	
47	1.0	X	1.605	X	2.470	=	3.964				
48	1.0	X	0.900	X	3.830	=	3.447				
49	1.0	X	1.375	X	0.900	=	1.238	SERVICES	=	1.238	
50	1.0	X	1.480	X	3.600	=	5.328				
51	1.0	X	13.215	X	14.425	=	190.626	LIFT WELL	=	190.626	
52	2.0	X	2.025	X	2.475	=	10.024	LIFT LOBBY	=	10.024	
53	1.0	X	3.000	X	5.920	=	17.760	LIFT LOBBY	=	17.760	
54	1.0	X	1.375	X	0.900	=	1.238	SERVICES	=	1.238	
55	1.0	X	0.900	X	4.480	=	4.212				
56	1.0	X	1.605	X	3.320	=	5.329				
57	1.0	X	1.480	X	4.450	=	6.586				
58	1.0	X	8.505	X	19.040	=	161.935				
59	1.0	X	4.300	X	8.085	=	34.766	FIRE STAIRCASE	=	34.766	
60	1.0	X	2.215	X	6.085	=	25.648				
61	1.0	X	8.505	X	26.375	=	224.319				
62	1.0	X	0.650	X	1.200	=	0.780	FHC	=	0.780	
63	1.0	X	0.650	X	1.200	=	0.780	FHC	=	0.780	
64	1.0	X	0.650	X	1.200	=	0.780	FHC	=	0.780	
65	1.0	X	0.650	X	1.200	=	0.780	FHC	=	0.780	
66	1.0	X	0.650	X	1.200	=	0.780	FHC	=	0.780	
67	1.0	X	1.200	X	0.800	=	0.960	FHC	=	0.960	
68	1.0	X	1.200	X	0.800	=	0.960	FHC	=	0.960	
69	1.0	X	0.600	X	1.200	=	0.720	FHC	=	0.720	
70	1.0	X	0.650	X	1.200	=	0.780	FHC	=	0.780	
71	1.0	X	1.200	X	1.300	=	1.560	FHC	=	1.560	
72	1.0	X	4.215	X	2.000	=	8.430	FIRE CORRIDOR	=	8.430	
TOTAL	2765.822							TOTAL	315.411		
FIRST FLOOR FAR = TOTAL AREA (-) LESS AREA	7240.138	-	2765.822	=	4474.295						
TOTAL FIRST FLOOR FAR											

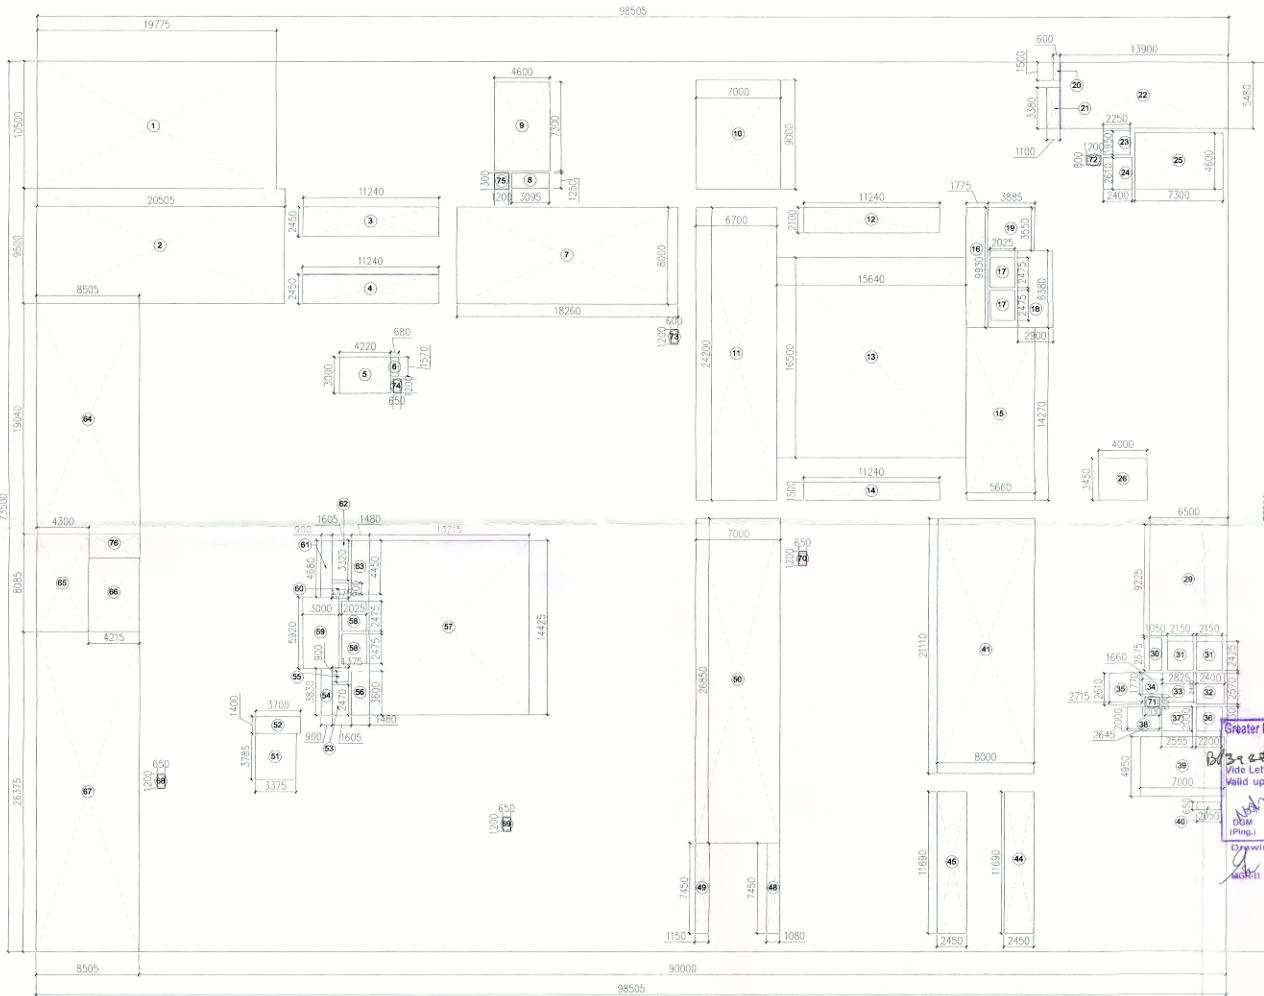

SECOND FLOOR PLAN AREA DETAIL

LEGEND :

- PLOT LINE
- SETBACK LINE
- 15 % PRESCRIBED FAR AREA

OWNERS:
M/S FOREVER INFRABUILD INDIA (LLP)

PROJECT:
PROPOSED SUBMISSION OF COMMERCIAL PROJECT "SOUTH X MALL" (MALL OF SAYA), AT PLOT NO. C-01, SECTOR ECOTECH - 12, GREATER NOIDA WEST (U.P)

ARCHITECTS:
BRJ (INDIA) ARCHITECTS
F-89, GREEN PARK, NEW DELHI - 16.
Ph. +91-11-26853815, 26858307, Fax : +91-11-26850788
E-mail : biarch@rediffmail.com , info@atwin.in
Website: www.atwin.in

SHEET TITLE :

SECOND FLOOR PLAN
FLOOR PLAN & AREA DETAIL


DEALT BY:

SCALE: N.T.S.

APPLICANT'S SIGNATURE


ARCHITECT'S SIGNATURE

SD-09

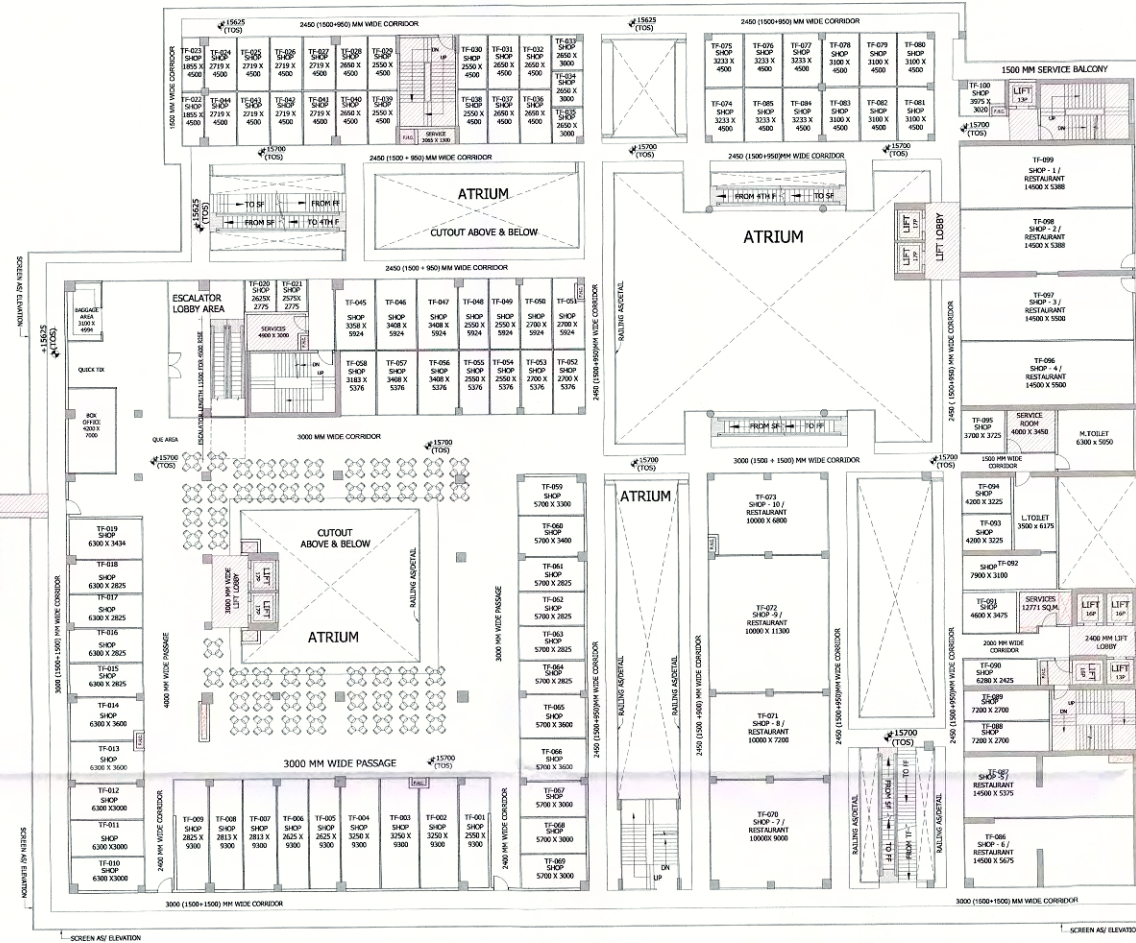

THIRD FLOOR PLAN , LVL +15700

THIRD FLOOR FAR AREA DETAIL					15% PRESCRIBED FAR	
TOTAL AREA	98.505	73.500	=	7240.118	ITEM	AREA
LESS AREA						
1	1.0	19.775	10.500	=	207.638	
2	1.0	20.505	9.500	=	194.798	
3	1.0	11.240	2.450	=	27.538	
4	1.0	11.240	2.450	=	27.538	
5	1.0	4.220	3.000	=	12.660	SERVICES
6	1.0	0.680	1.570	=	1.068	SERVICES
7	1.0	18.260	8.000	=	146.080	
8	1.0	3.095	1.250	=	3.869	SERVICES
9	1.0	4.600	7.300	=	33.580	FIRE STAIRCASE
10	1.0	7.000	9.000	=	63.000	
11	1.0	6.700	24.200	=	162.140	
12	1.0	11.240	2.100	=	23.604	
13	1.0	15.640	16.500	=	258.060	
14	1.0	11.240	1.500	=	16.860	
15	1.0	5.660	14.270	=	80.760	
16	1.0	1.775	9.990	=	17.676	
17	2.0	2.025	2.475	=	10.024	LIFT WELL
18	1.0	2.900	6.380	=	18.502	LIFT LOBBY
19	1.0	3.885	3.550	=	13.792	
20	1.0	0.600	1.500	=	0.900	
21	1.0	1.100	3.380	=	3.718	
22	1.0	13.900	5.480	=	76.172	
23	1.0	2.250	1.950	=	4.388	LIFT WELL
24	1.0	2.400	2.610	=	6.264	LIFT LOBBY
25	1.0	7.300	4.600	=	33.580	FIRE STAIRCASE
26	1.0	4.000	3.450	=	13.800	SERVICES
27	1.0	6.250	0.750	=		
28	1.0	1.000	0.750	=		
29	1.0	6.500	9.225	=	59.983	
30	1.0	1.500	3.325	=	4.988	SERVICES
31	1.0	1.600	2.775	=	4.440	SERVICES
32	1.0	1.250	2.675	=	3.344	SERVICES
33	2.0	2.150	2.425	=	10.428	LIFT WELL
34	1.0	2.400	2.570	=	6.168	LIFT LOBBY
35	1.0	3.055	2.400	=	7.332	LIFT LOBBY
36	1.0	2.200	2.030	=	4.466	LIFT LOBBY
37	1.0	2.555	2.000	=	5.110	LIFT WELL
38	1.0	1.800	2.000	=	3.686	LIFT LOBBY
39	1.0	7.000	4.950	=	34.650	FIRE STAIRCASE
40	1.0	2.050	0.650	=	1.333	SERVICES
41	1.0	8.000	21.110	=	168.880	
42	1.0	2.450	11.690	=	28.641	
43	1.0	2.450	11.690	=	28.641	
44	1.0	1.080	7.450	=	8.046	
45	1.0	1.150	7.450	=	8.568	
46	1.0	7.000	26.850	=	187.950	
47	1.0	0.450	2.885	=	1.298	SERVICES
48	1.0	1.605	2.470	=	3.964	SERVICES
49	1.0	1.375	0.900	=	1.238	SERVICES
50	1.0	0.900	3.830	=	3.447	
51	1.0	1.480	3.400	=	5.328	
52	1.0	13.215	14.425	=	190.626	
53	2.0	2.025	2.475	=	10.024	LIFT WELL
54	1.0	3.000	5.920	=	17.760	LIFT LOBBY
55	1.0	1.375	0.900	=	1.238	SERVICES
56	1.0	0.900	4.450	=	6.586	
57	1.0	1.480	3.400	=	5.328	
58	1.0	1.480	3.400	=	5.328	
59	2.0	2.025	2.475	=	10.024	LIFT WELL
60	1.0	3.000	5.920	=	17.760	LIFT LOBBY
61	1.0	1.375	0.900	=	1.238	SERVICES
62	1.0	0.900	4.450	=	6.586	
63	1.0	1.480	3.400	=	5.328	
64	1.0	1.480	3.400	=	5.328	
65	1.0	8.505	19.040	=	161.935	
66	1.0	4.300	8.085	=	34.766	FIRE STAIRCASE
67	1.0	4.220	6.085	=	25.679	
68	1.0	8.505	26.375	=	224.319	
69	1.0	0.650	1.200	=	0.780	FHC
70	1.0	1.200	0.650	=	0.780	FHC
71	1.0	0.650	1.200	=	0.780	FHC
72	1.0	0.650	1.200	=	0.780	FHC
73	1.0	1.200	0.800	=	0.960	FHC
74	1.0	0.600	1.200	=	0.720	FHC
75	1.0	0.650	1.200	=	0.780	FHC
76	1.0	1.200	1.300	=	1.560	FHC
77	1.0	4.215	2.000	=	8.430	FIRE CORRIDOR
TOTAL					7240.118	
THIRD FLOOR FAR - TOTAL AREA (+) LESS AREA						
					7240.118	2748.396
					=	4491.722
TOTAL THIRD FLOOR FAR					=	4491.722

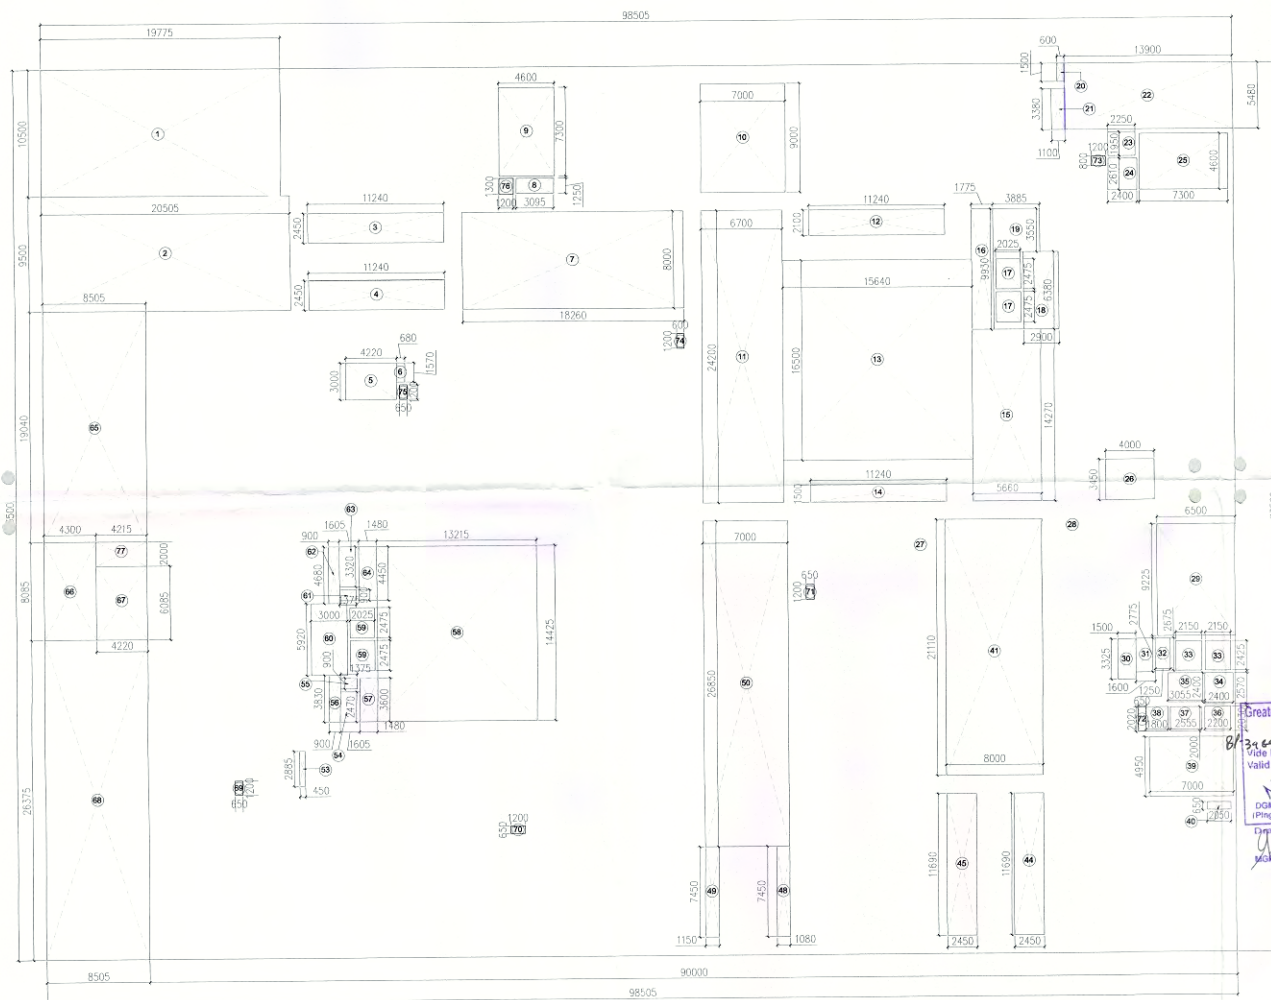

THIRD FLOOR PLAN AREA DETAIL

LEGEND :

- PLOT LINE
- SETBACK LINE
- 15 % PRESCRIBED FAR AREA

OWNERS:

M/S FOREVER INFRABUILD INDIA (LLP)

PROJECT:

PROPOSED SUBMISSION OF COMMERCIAL PROJECT "SOUTH X MALL" (MALL OF SAYA), AT PLOT NO. C-01, SECTOR ECOTECH - 12, GREATER NOIDA WEST (U.P)

ARCHITECTS:

Gen. Manager
BRIJ (INDIA) ARCHITECTS
F-89, GREEN PARK, NEW DELHI -16.
Ph. +91-11-26853815, 26858307, Fax : +91-11-26850788
E-mail : brijarch@rediffmail.com , info@brij.in
Website: www.brij.in

SHEET TITLE :

THIRD FLOOR PLAN
FLOOR PLAN & AREA DETAIL

DEALT BY:

APPLICANT'S SIGNATURE

SCALE: N.T.S


ARCHITECT'S SIGNATURE

For FOREVER INFRABUILD INDIA LLP


Authorized Signatory

AR. ATEESH AGARWAL
B. ARCH. DIP. PRGT. MGMT (LONDON)
F.L.I.V.-CAT/I-A-1879
M.C.A.-2003-2015

SD-10

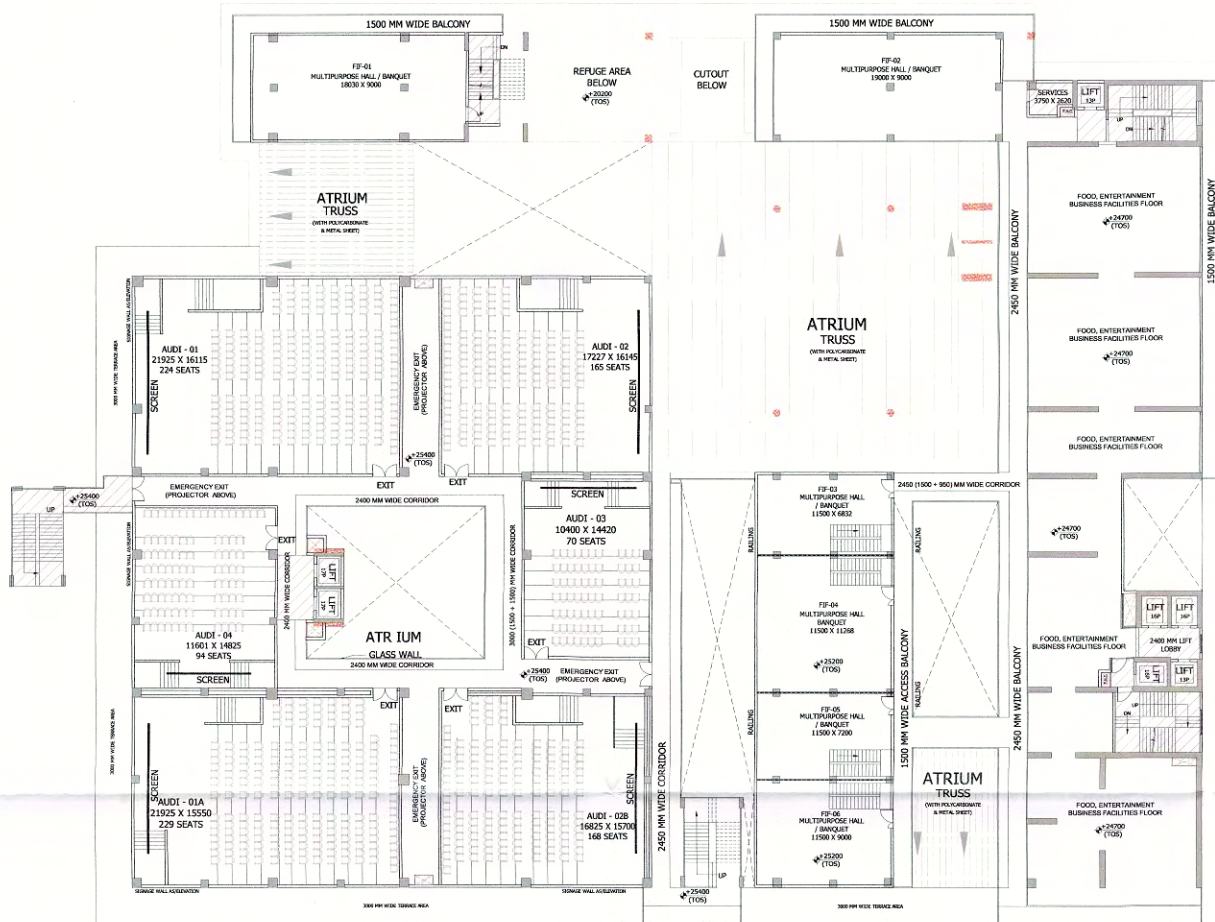


FIFTH FLOOR PLAN , LVL +24700/+25400

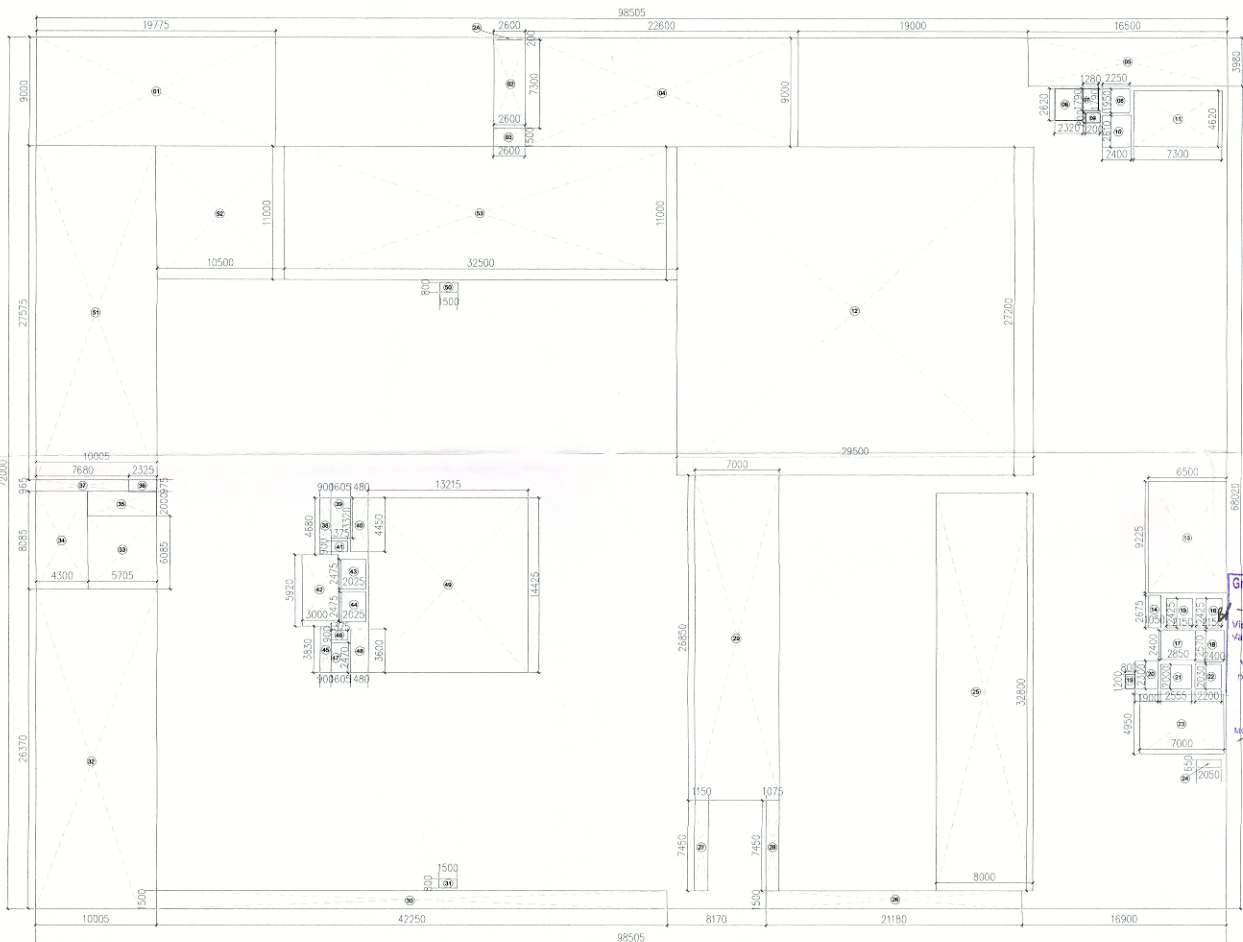


FIFTH FLOOR PLAN AREA DETAIL


FIFTH FLOOR FAR AREA DETAIL						15% PRESCRIBED FAR			
TOTAL AREA		98.505	X	72.000	=	7092.360	ITEM	AREA	
LESS AREA									
1	1.0	X	19.775	X	9.000	=	177.975	FIRE STAIRCASE	18.980
2	1.0	X	2.600	X	7.300	=	18.980		
2A	1.0	X	0.200	X	2.600	=	0.520		
3	1.0	X	2.600	X	1.500	=	3.900		
4	1.0	X	22.600	X	9.000	=	203.400		
5	1.0	X	16.500	X	3.980	=	65.670	SERVICES	6.078
6	1.0	X	2.620	X	2.320	=	6.078		
7	1.0	X	1.280	X	1.790	=	2.291		
8	1.0	X	2.250	X	1.950	=	4.388		
9	1.0	X	1.200	X	0.800	=	0.960		
10	1.0	X	2.610	X	2.400	=	6.264	UFT LOBBY	6.264
11	1.0	X	7.300	X	4.620	=	33.726	FIRE STAIRCASE	33.726
12	1.0	X	29.500	X	27.200	=	802.400	SERVICES	2.809
13	1.0	X	6.500	X	9.225	=	59.963		
14	1.0	X	2.675	X	1.050	=	2.809		
15	1.0	X	2.425	X	2.150	=	5.214		
16	1.0	X	2.150	X	2.425	=	5.214		
17	1.0	X	2.850	X	2.400	=	6.840	UFT LOBBY	6.840
18	1.0	X	2.400	X	2.570	=	6.168	UFT LOBBY	6.168
19	1.0	X	1.200	X	0.800	=	0.960	FHC	0.960
20	1.0	X	2.300	X	1.900	=	4.370	UFT LOBBY	4.370
21	1.0	X	2.000	X	2.555	=	5.110	UFT WELL	5.110
22	1.0	X	2.030	X	2.200	=	4.466	UFT WELL	4.466
23	1.0	X	4.950	X	7.000	=	34.650	FIRE STAIRCASE	34.650
24	1.0	X	0.650	X	2.050	=	1.333	SERVICES	1.333
25	1.0	X	32.800	X	8.000	=	262.400	SERVICES	1.200
26	1.0	X	21.180	X	1.500	=	31.770		
27	1.0	X	7.450	X	1.150	=	8.568		
28	1.0	X	7.450	X	1.075	=	8.009		
29	1.0	X	7.000	X	26.850	=	187.950		
30	1.0	X	42.250	X	1.500	=	63.375	FIRE STAIRCASE	34.766
31	1.0	X	1.500	X	0.800	=	1.200		
32	1.0	X	10.000	X	26.370	=	263.832		
33	1.0	X	5.705	X	6.085	=	34.715		
34	1.0	X	4.300	X	8.085	=	34.766		
35	1.0	X	5.705	X	2.000	=	11.410	FIRE CORRIDOR	11.410
36	1.0	X	2.325	X	0.975	=	2.267	FIRE CORRIDOR	2.267
37	1.0	X	7.680	X	0.965	=	7.411	SERVICES	1.238
38	1.0	X	0.900	X	4.680	=	4.212		
39	1.0	X	1.375	X	3.320	=	4.565		
40	1.0	X	1.480	X	4.450	=	6.586		
41	1.0	X	1.375	X	0.900	=	1.238		
42	1.0	X	3.000	X	5.920	=	17.760	UFT LOBBY	17.760
43	1.0	X	2.025	X	2.475	=	5.012	UFT WELL	5.012
44	1.0	X	2.025	X	2.475	=	5.012	UFT WELL	5.012
45	1.0	X	0.900	X	3.830	=	3.447	SERVICES	3.447
46	1.0	X	1.375	X	0.900	=	1.238	SERVICES	1.200
47	1.0	X	2.470	X	1.375	=	3.396		
48	1.0	X	3.600	X	1.480	=	5.328		
49	1.0	X	13.215	X	14.425	=	190.626		
50	1.0	X	1.500	X	0.800	=	1.200		
51	1.0	X	10.005	X	27.575	=	275.888	TOTAL	233.130
52	1.0	X	10.500	X	11.000	=	115.500		
53	1.0	X	32.500	X	11.000	=	357.500		
						TOTAL	3379.826		
						TOTAL	3379.826		
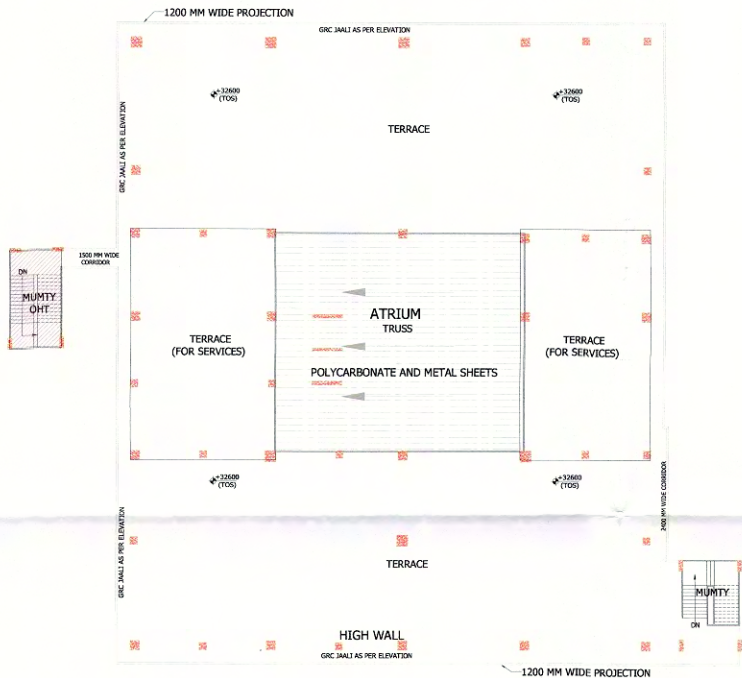

07,08,09 & 10TH (TYPICAL.)
12,13,14,15,16 & 17TH (TYPICAL.)
19,20,21,22,23 & 24TH (TYPICAL.)
FLOOR PLAN

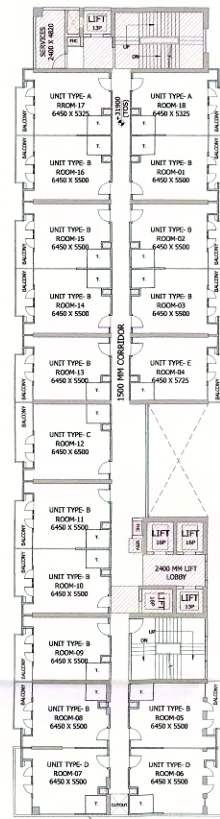

07TH TO 10TH, 12TH TO 17TH & 19TH TO 24TH (TYPICAL.) FLOOR FAR AREA DETAIL						15% PRESCRIBED FAR	
TOTAL AREA	98.505	X	66.520	=	6550.5026	ITEM	AREA
LESS AREA							
1	1.0	X	55.660	X	33.560		
2	1.0	X	28.345	X	58.030		
3	1.0	X	2.400	X	4.800	SERVICES	11.568
4	1.0	X	1.000	X	2.000	SERVICES	2.000
5	1.0	X	2.250	X	1.950	UFT WELL	4.380
6	1.0	X	7.300	X	4.620	FINC STAIRCASE	38.726
7	1.0	X	2.460	X	2.680	UFT LOBBY	6.621
8	16.0	X	0.675	X	0.450	SERVICES	4.860
9	2.0	X	0.550	X	0.450	SERVICES	0.495
10	1.0	X	6.500	X	9.275	SERVICES	6.090
11	1.0	X	1.750	X	1.215	SERVICES	1.779
12	2.0	X	2.150	X	2.425	SERVICES	10.428
13	1.0	X	2.400	X	2.575	UFT LOBBY	6.168
14	1.0	X	2.750	X	2.500	UFT LOBBY	6.875
15	1.0	X	2.200	X	2.030		
16	1.0	X	2.555	X	2.000		
17	2.0	X	1.500	X	1.700		
18	1.0	X	23.575	X	4.460		
19	1.0	X	4.770	X	7.450	SECURITY	35.537
20	1.0	X	51.360	X	35.960		
21	1.0	X	4.300	X	6.085	SECURITY	34.766
22	1.0	X	4.300	X	24.875		
23	1.0	X	1.120	X	0.800	FHIC	0.896
24	1.0	X	0.800	X	1.300	FHIC	0.960
25	1.0	X	2.300	X	2.345	FHIC	5.394
TOTAL					5758.429	TOTAL	255.327
07TH TO 10TH, 12TH TO 17TH & 19TH TO 24TH FLOOR FAR = TOTAL AREA (-) LESS AREA							
07TH TO 10TH, 12TH TO 17TH & 19TH TO 24TH FLOOR FAR					794.120		
07TH TO 10TH, 12TH TO 17TH & 19TH TO 24TH FLOOR FAR							794.124

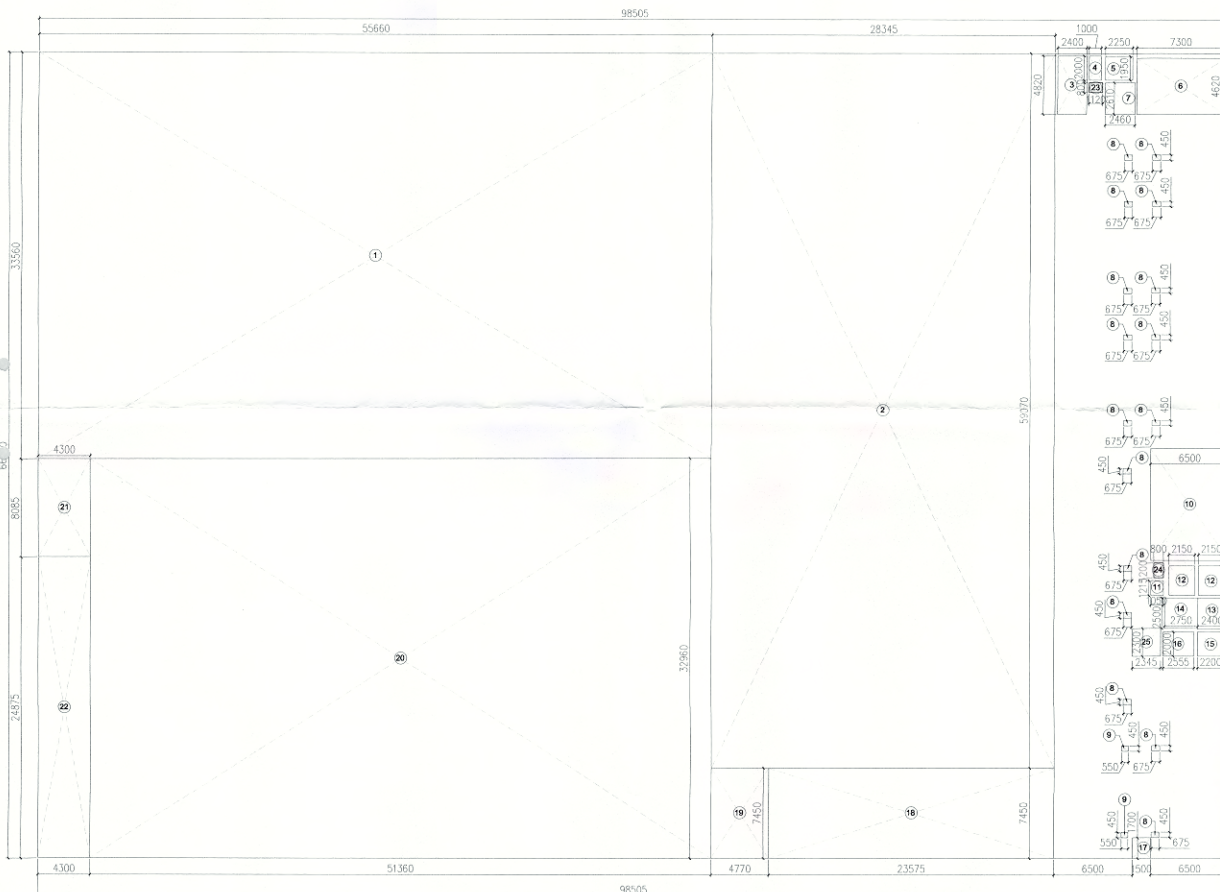

07,08,09 & 10TH (TYPICAL.)
12,13,14,15,16 & 17TH (TYPICAL.)
19,20,21,22,23 & 24TH (TYPICAL.)
TYPICAL AREA DETAIL

LEGEND :

- PLOT LINE
- SETBACK LINE
- 15 % PRESCRIBED FAR AREA

OWNERS:

M/S FOREVER INFRABUILD INDIA (LLP)

PROJECT:

PROPOSED SUBMISSION OF COMMERCIAL PROJECT "SOUTH X MALL" (MALL OF SAYA), AT PLOT NO. C-01, SECTOR ECOTECH - 12, GREATER NOIDA WEST (U.P)

ARCHITECTS:

Greater Noida Industrial Dev. Authority
APPR (INDIA) ARCHITECTS
F-89, GREEN PARK, NEW DELHI - 16.
Valid upto Date: 11-11-2003
E-mail: biarch@rediffmail.com, info@atwin.in
Website: www.atwin.in

SHEET TITLE :

07,08,09 & 10TH (TYPICAL.)
12,13,14,15,16 & 17TH (TYPICAL.)
19,20,21,22,23 & 24TH (TYPICAL.)
FLOOR PLAN

FLOOR PLAN & AREA DETAIL


DEALT BY:

SCALE: N.T.S

APPLICANT'S SIGNATURE


ARCHITECT'S SIGNATURE

SD-14

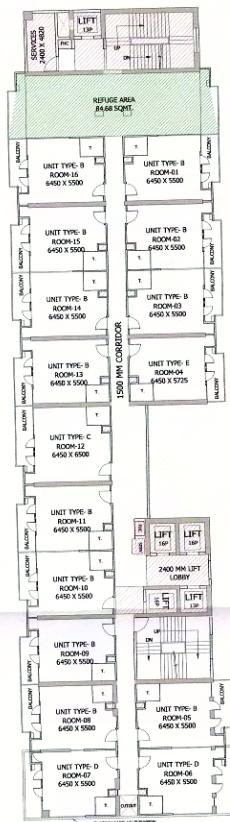

TOTAL REFUGE AREA
84.689 SQ.MTR.

11TH, 18TH, 25TH
FLOOR PLAN WITH REFUGE AREA

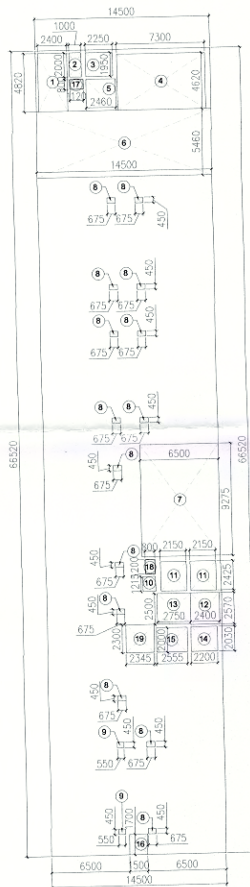

11TH, 18TH, 25TH
AREA DETAIL WITH REFUGE AREA

11TH, 18TH & 25TH FLOOR FAR AREA DETAIL					
TOTAL AREA	14.500	X	66.520	=	964.54
LESS AREA					
1	1.0	X	2.400	X	4.820 = 11.568
2	1.0	X	1.000	X	2.000 = 2.000
3	1.0	X	2.250	X	1.950 = 4.388
4	1.0	X	7.300	X	4.620 = 33.726
5	1.0	X	2.460	X	2.610 = 6.421
6	1.0	X	14.500	X	5.460 = 79.170
7	1.0	X	6.500	X	9.275 = 60.288
8	14.0	X	0.675	X	0.450 = 4.253
9	2.0	X	0.550	X	0.450 = 0.495
10	1.0	X	1.050	X	1.295 = 1.360
11	2.0	X	2.150	X	2.425 = 10.428
12	1.0	X	2.400	X	2.570 = 6.168
13	1.0	X	2.750	X	2.500 = 6.875
14	1.0	X	2.200	X	2.030 = 4.466
15	1.0	X	2.555	X	2.000 = 5.110
16	1.0	X	1.500	X	1.700 = 2.550
17	1.0	X	1.120	X	0.800 = 0.896
18	1.0	X	0.800	X	1.200 = 0.960
19	1.0	X	2.300	X	2.345 = 5.394
				TOTAL	246.513
11TH, 18TH & 25TH FLOOR FAR AREA DETAIL = TOTAL AREA (-) LESS AREA					
	964.54	-	246.513	=	718.027
11TH, 18TH & 25TH FLOOR FAR AREA DETAIL = 718.027					

15% PRESCRIBED FAR		
ITEM		AREA
SERVICES	=	11.568
SERVICES	=	2.000
LIFT WELL	=	4.388
FIRE STAIRCASE	=	33.726
LIFT LOBBY	=	6.421
REFUGE AREA	=	79.170
SERVICES	=	4.253
SERVICES	=	0.495
SERVICES	=	1.360
LIFT WELL	=	10.428
LIFT LOBBY	=	6.168
LIFT LOBBY	=	6.875
LIFT WELL	=	4.466
LIFT WELL	=	5.110
FHC	=	0.896
FHC	=	0.960
LIFT LOBBY	=	5.394
TOTAL		183.675

LEGEND :

- PLOT LINE
- SETBACK LINE
- 15 % PRESCRIBED FAR AREA

OWNERS:

M/S FOREVER INFRABUILD INDIA (LLP)

PROJECT:

PROPOSED SUBMISSION OF COMMERCIAL PROJECT "SOUTH X MALL" (MALL OF SAYA), AT PLOT NO. C-01, SECTOR ECOTECH - 12, GREATER NOIDA WEST (U.P)

ARCHITECTS:

BRIJ (INDIA) ARCHITECTS
F-89, GREEN PARK, NEW DELHI - 16.
Ph: +91-11-26853815 , 26858307 , Fax : +91-11-26850788
E-mail : barch@rediffmail.com , info@atwin.in
Website: www.atwin.in

SHEET TITLE :

11TH, 18TH, 25TH
FLOOR PLAN WITH
REFUGE AREA
FLOOR PLAN & AREA DETAIL

DEALT BY: SCALE: N.T.S

APPLICANT'S SIGNATURE ARCHITECT'S SIGNATURE

SD-15