


यह स्वीकृत/निर्गमन अनन्तम है। 'पूर्णता-मरण'-प्राप्त करने के बाद ही इस परिसर का वास्तविक उपयोग किया जा सकेगा।


➡

अपर संविद
इलाहाबाद विकास प्राधिकरण

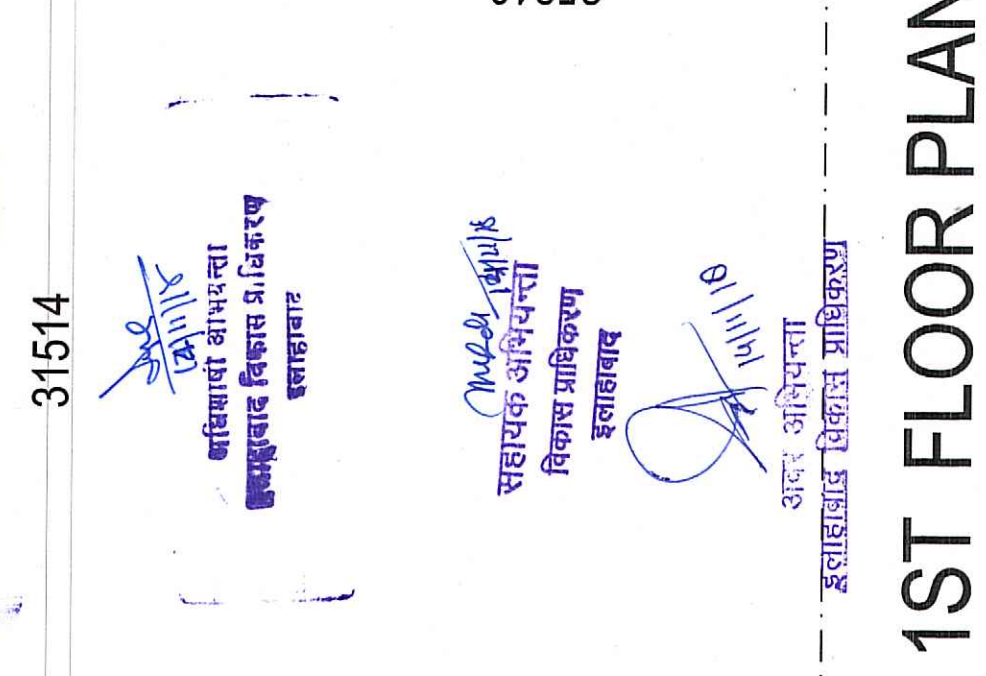


The floor plan for Block A is divided into three horizontal sections representing different floors. The top section is labeled 'FLAT NO. 03' and contains three bedrooms (each 10'0" x 10'0"), a living area (12'0" x 12'0"), a dining area (10'0" x 10'0"), a kitchen (8'0" x 8'0"), and a service balcony (4'0" x 4'0"). The middle section is labeled 'FLAT NO. 02' and contains two bedrooms (each 10'0" x 10'0"), a living area (12'0" x 12'0"), a dining area (10'0" x 10'0"), a kitchen (8'0" x 8'0"), and a service balcony (4'0" x 4'0'). The bottom section is labeled 'FLAT NO. 01' and contains two bedrooms (each 10'0" x 10'0"), a living area (12'0" x 12'0"), a dining area (10'0" x 10'0"), a kitchen (8'0" x 8'0"), and a service balcony (4'0" x 4'0'). The plan also shows a central staircase, a lift, and various corridors and service areas. Dimensions are provided for all rooms and balconies. The plan is oriented with North at the top, indicated by a north arrow.

31514

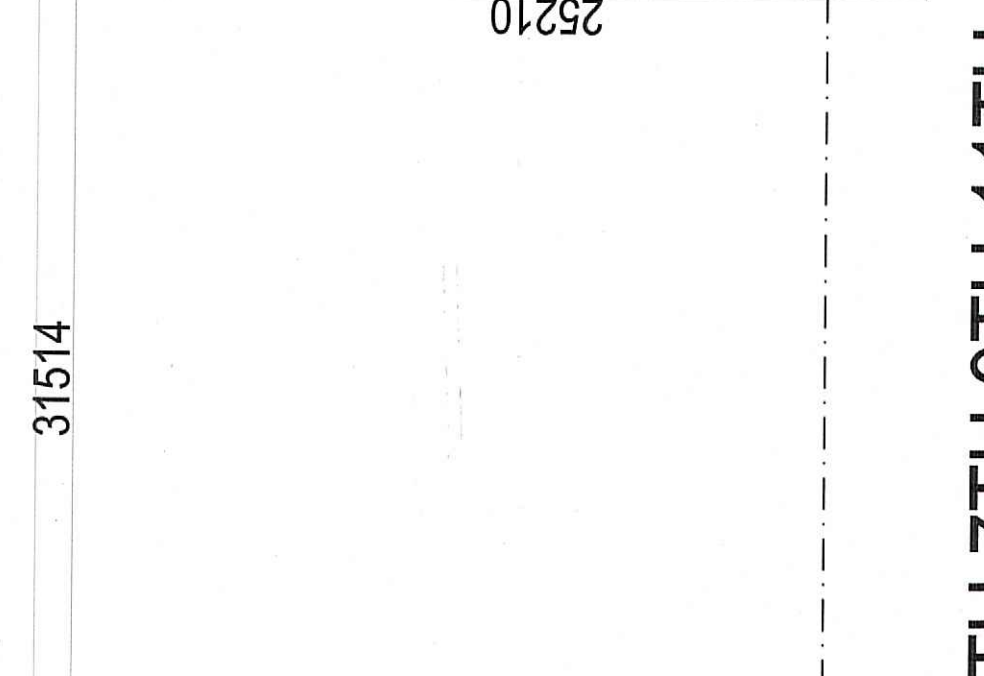


31514

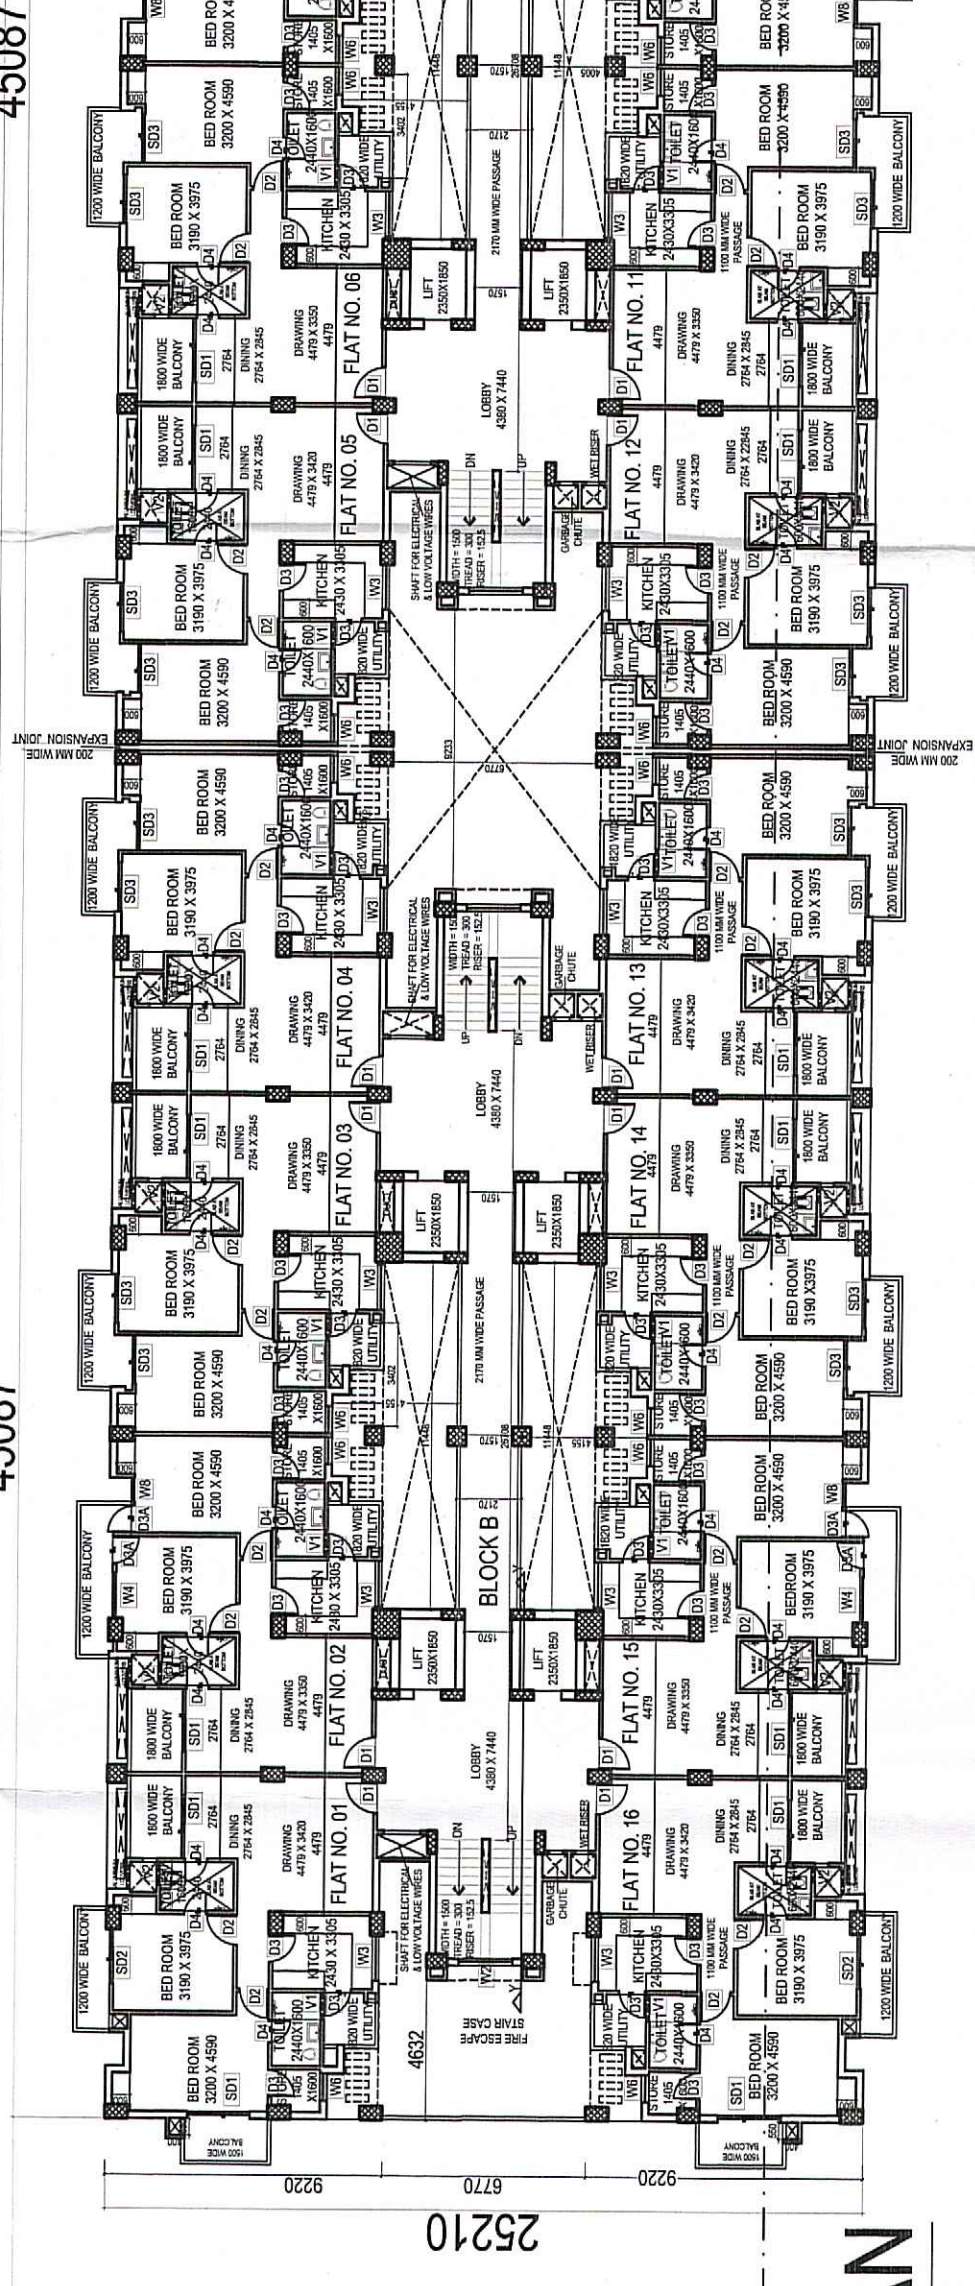

Architectural floor plan of Block B, showing 19 flats (Flat No. 01 to Flat No. 19) arranged in a grid. The plan includes room layouts, dimensions, and labels for various areas like 'BED ROOM', 'KITCHEN', 'BATH', and 'LOBBY'. The plan is oriented with North at the top. Dimensions are given in meters (e.g., 8220, 6720, 25210).

31514

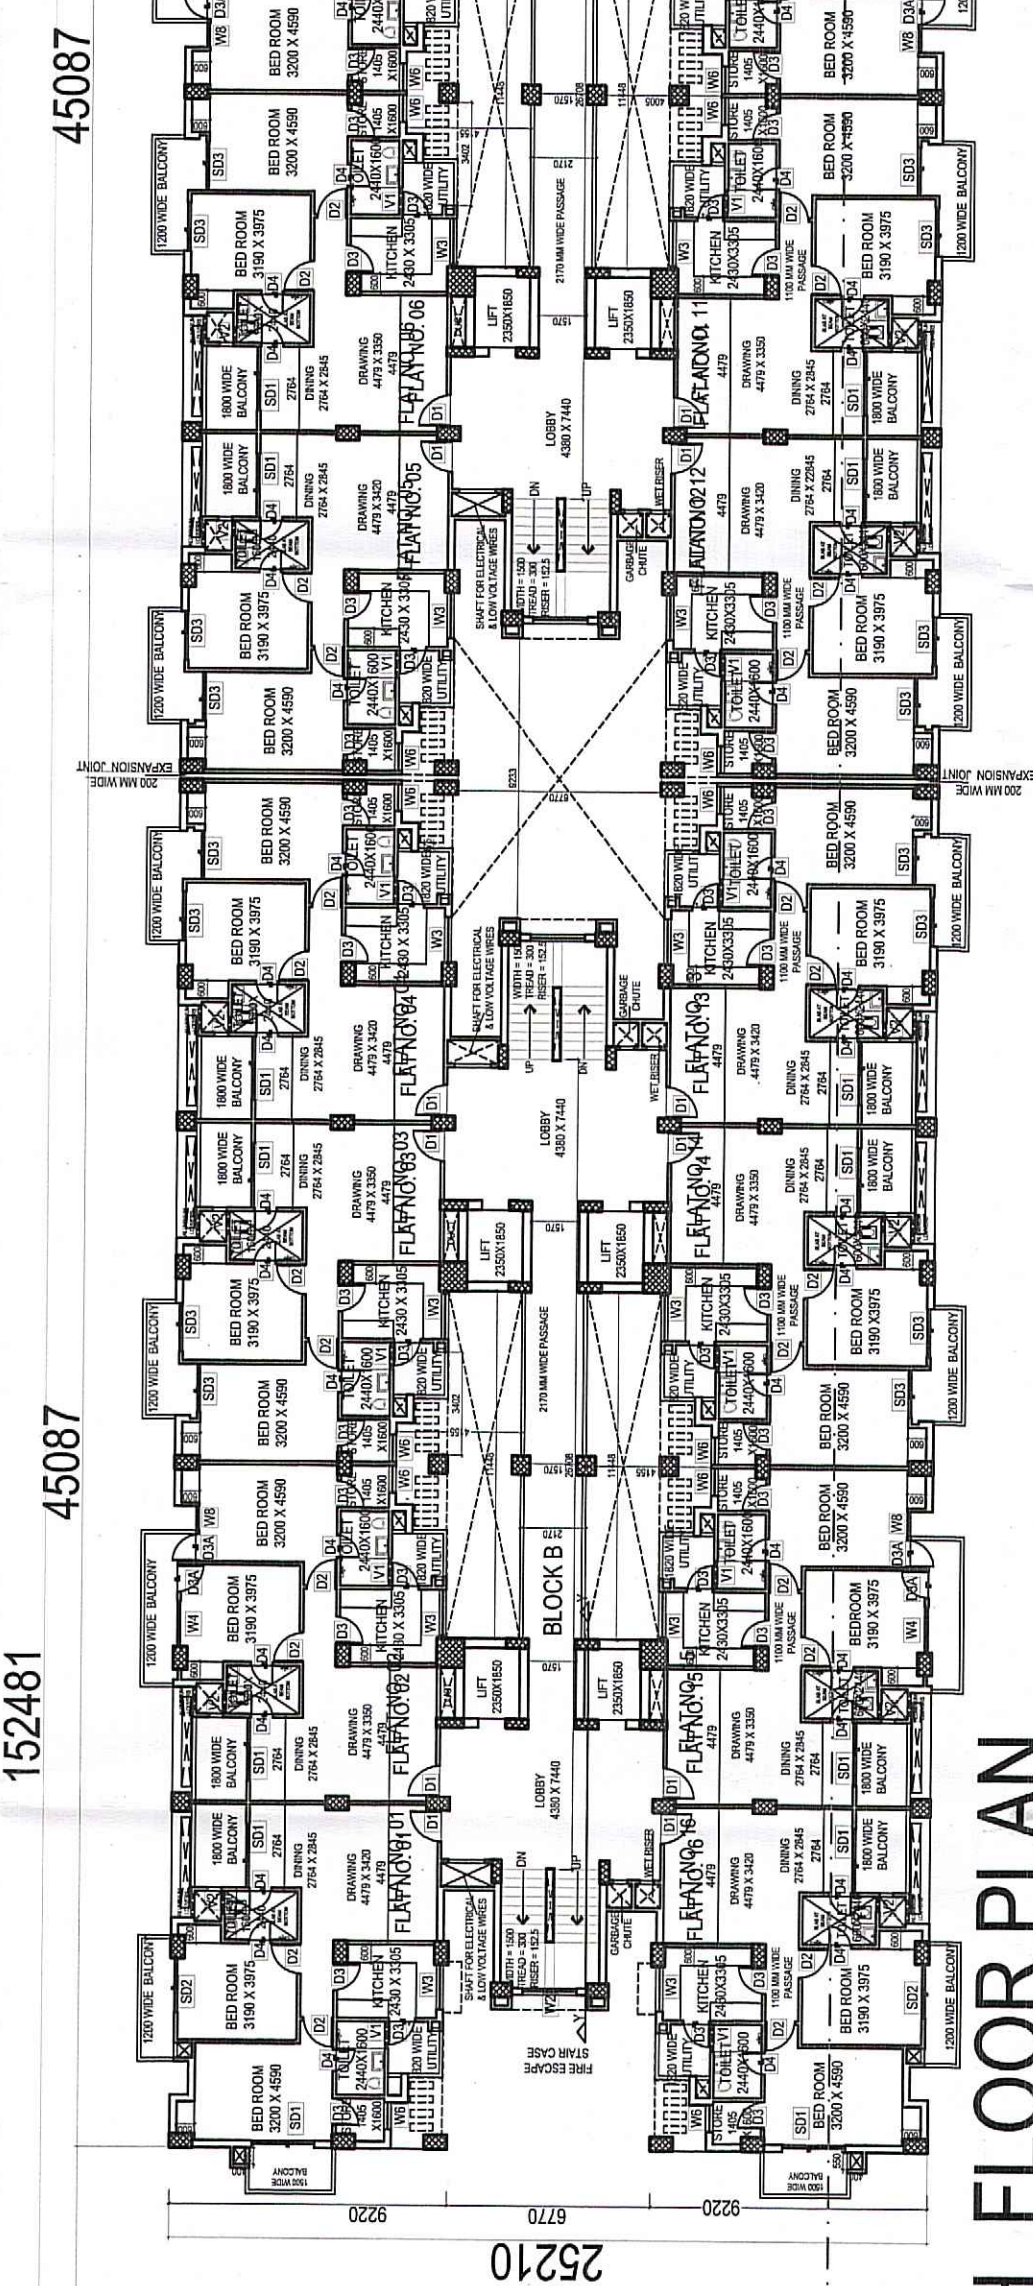

31514

S.N.	TYPES	SIZE	DESCRIPTION
1.	D	1200X2100	DOOR
2.	D1	1050X2100	DOOR
3.	D2	1000X2100	DOOR
4.	D3	900X2100	DOOR
5.	D4	750X2100	DOOR
6.	SD1	2100X2100	SLIDING DOOR
7.	SD2	1800X2100	SLIDING DOOR
8.	W1	2400X1350	WINDOW
9.	W2	1800X1200	WINDOW
10.	W3	1500X1050	WINDOW
11.	W4	1500X1350	WINDOW
12.	W5	1200X1350	WINDOW
13.	W6	900X1350	WINDOW
14.	W7	900X1050	WINDOW
15.	W8	800X1050	WINDOW
16.	W9	750X1350	WINDOW
17.	V1	900X600	VENTILATOR
18.	V2	750X600	VENTILATOR

OWNERS:


Director
Shervani Industrial Syndicate Ltd.

Scale 1 : 250

ECT SIGN.


MANISH GUJRAL
(B. Arch, F.I.V.)
TARANA NASEER
(B.Arch, M.Plan)
**Architects and Interior
Designers**

52/ 25 B MUIR ROAD, ALLAHABAD




30594

31514

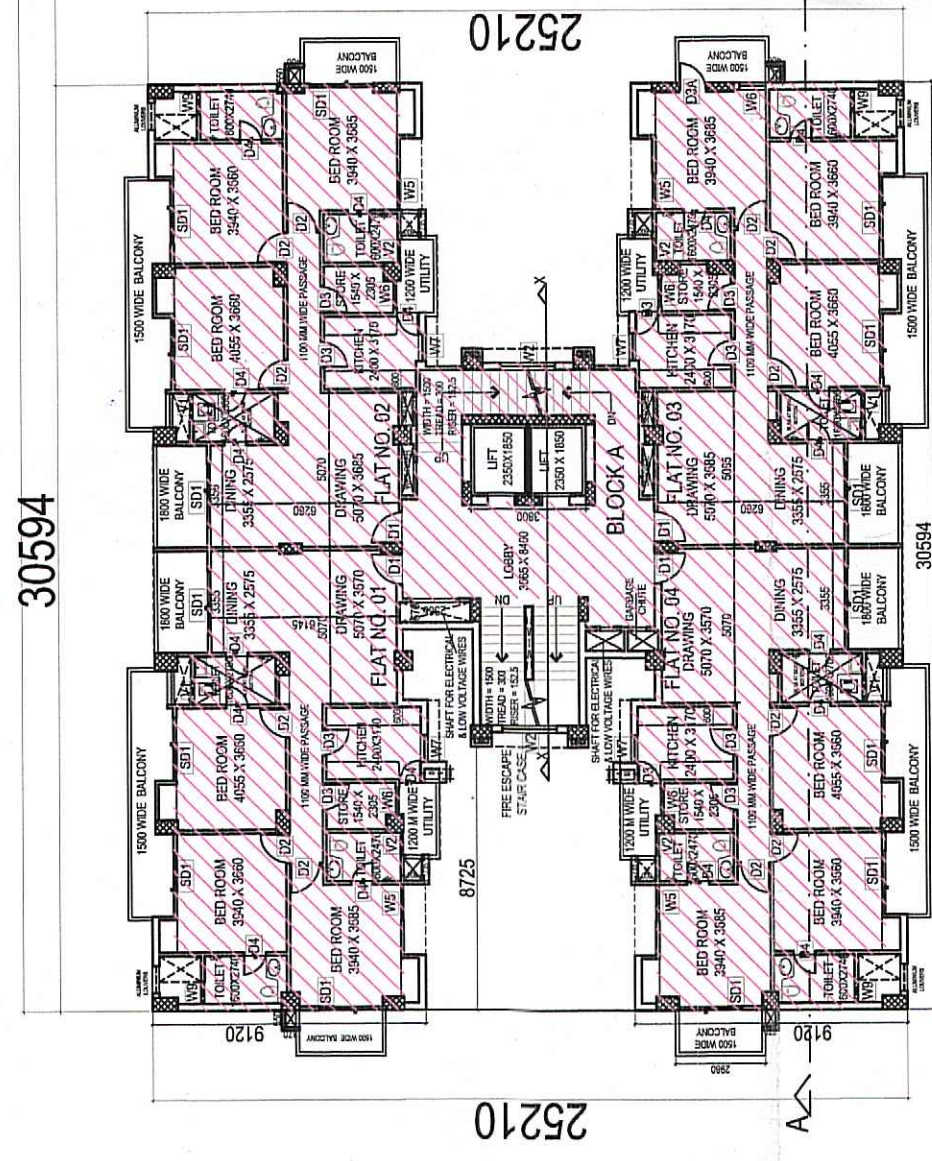




152481

45087

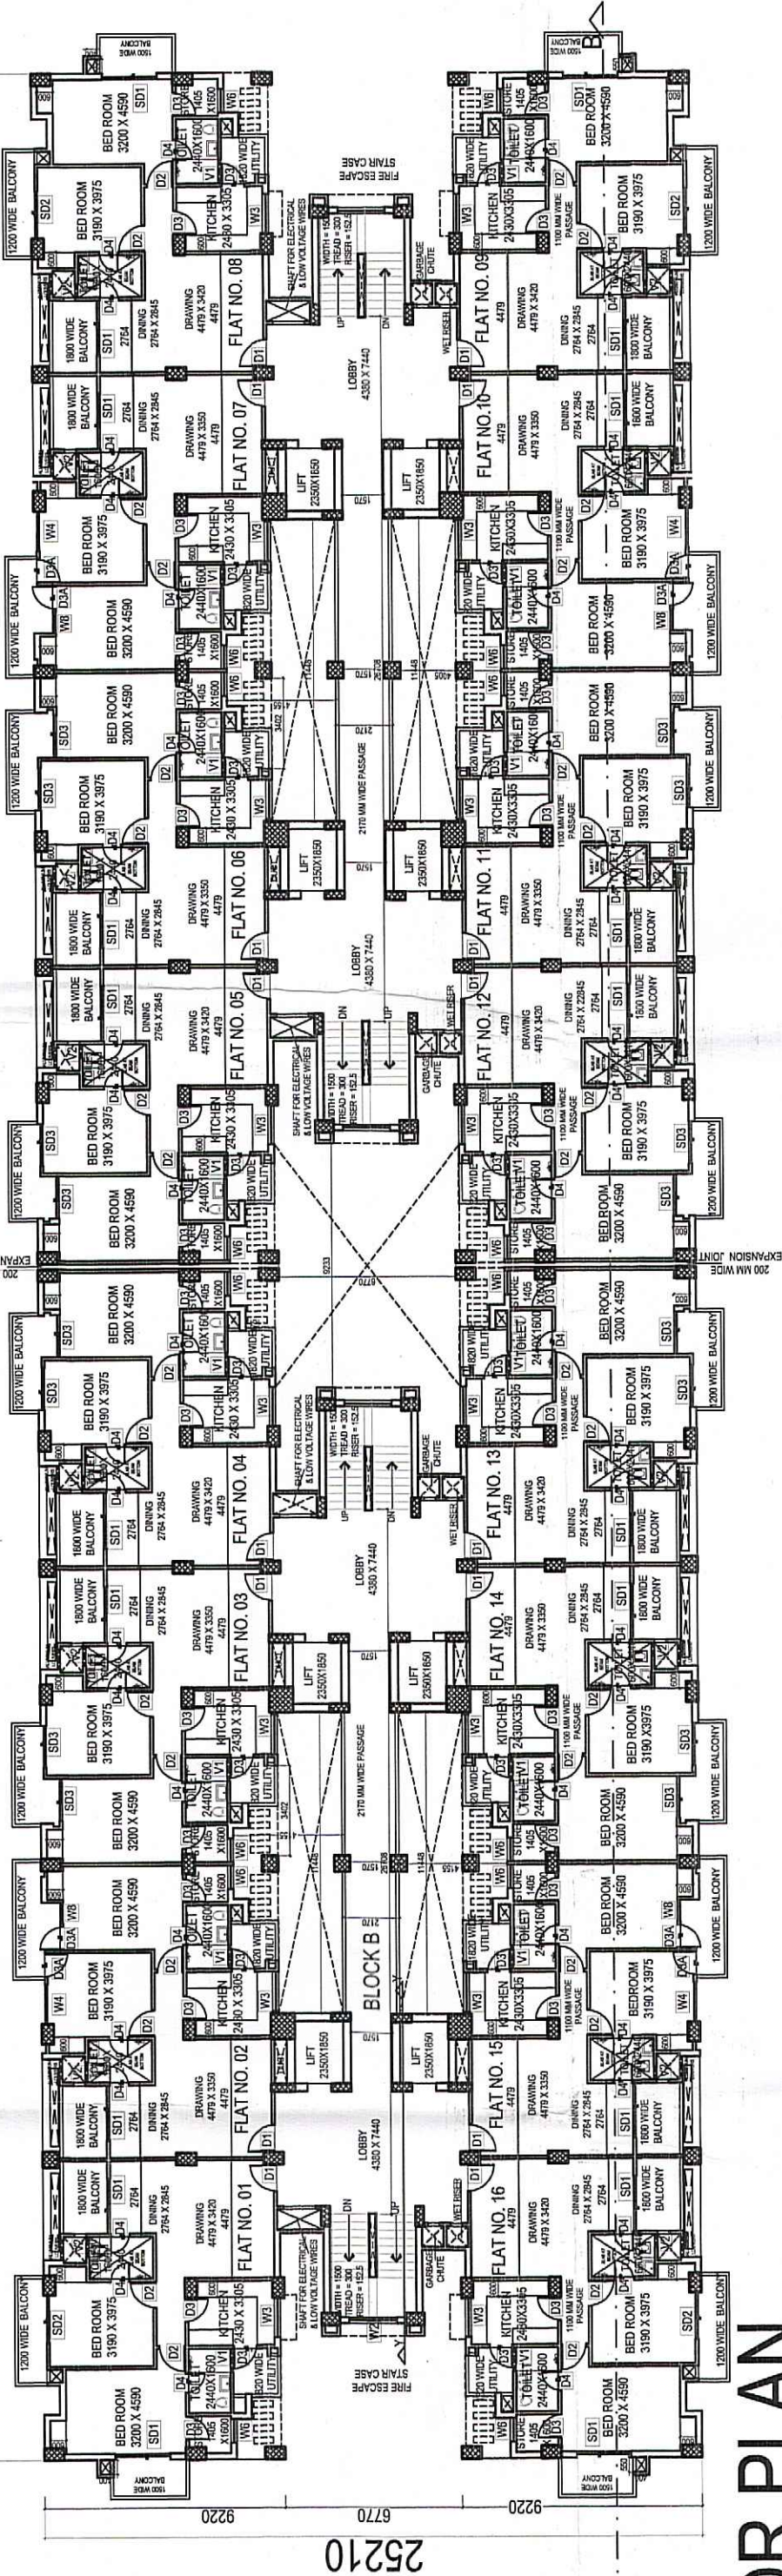

152481

45087

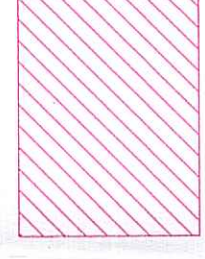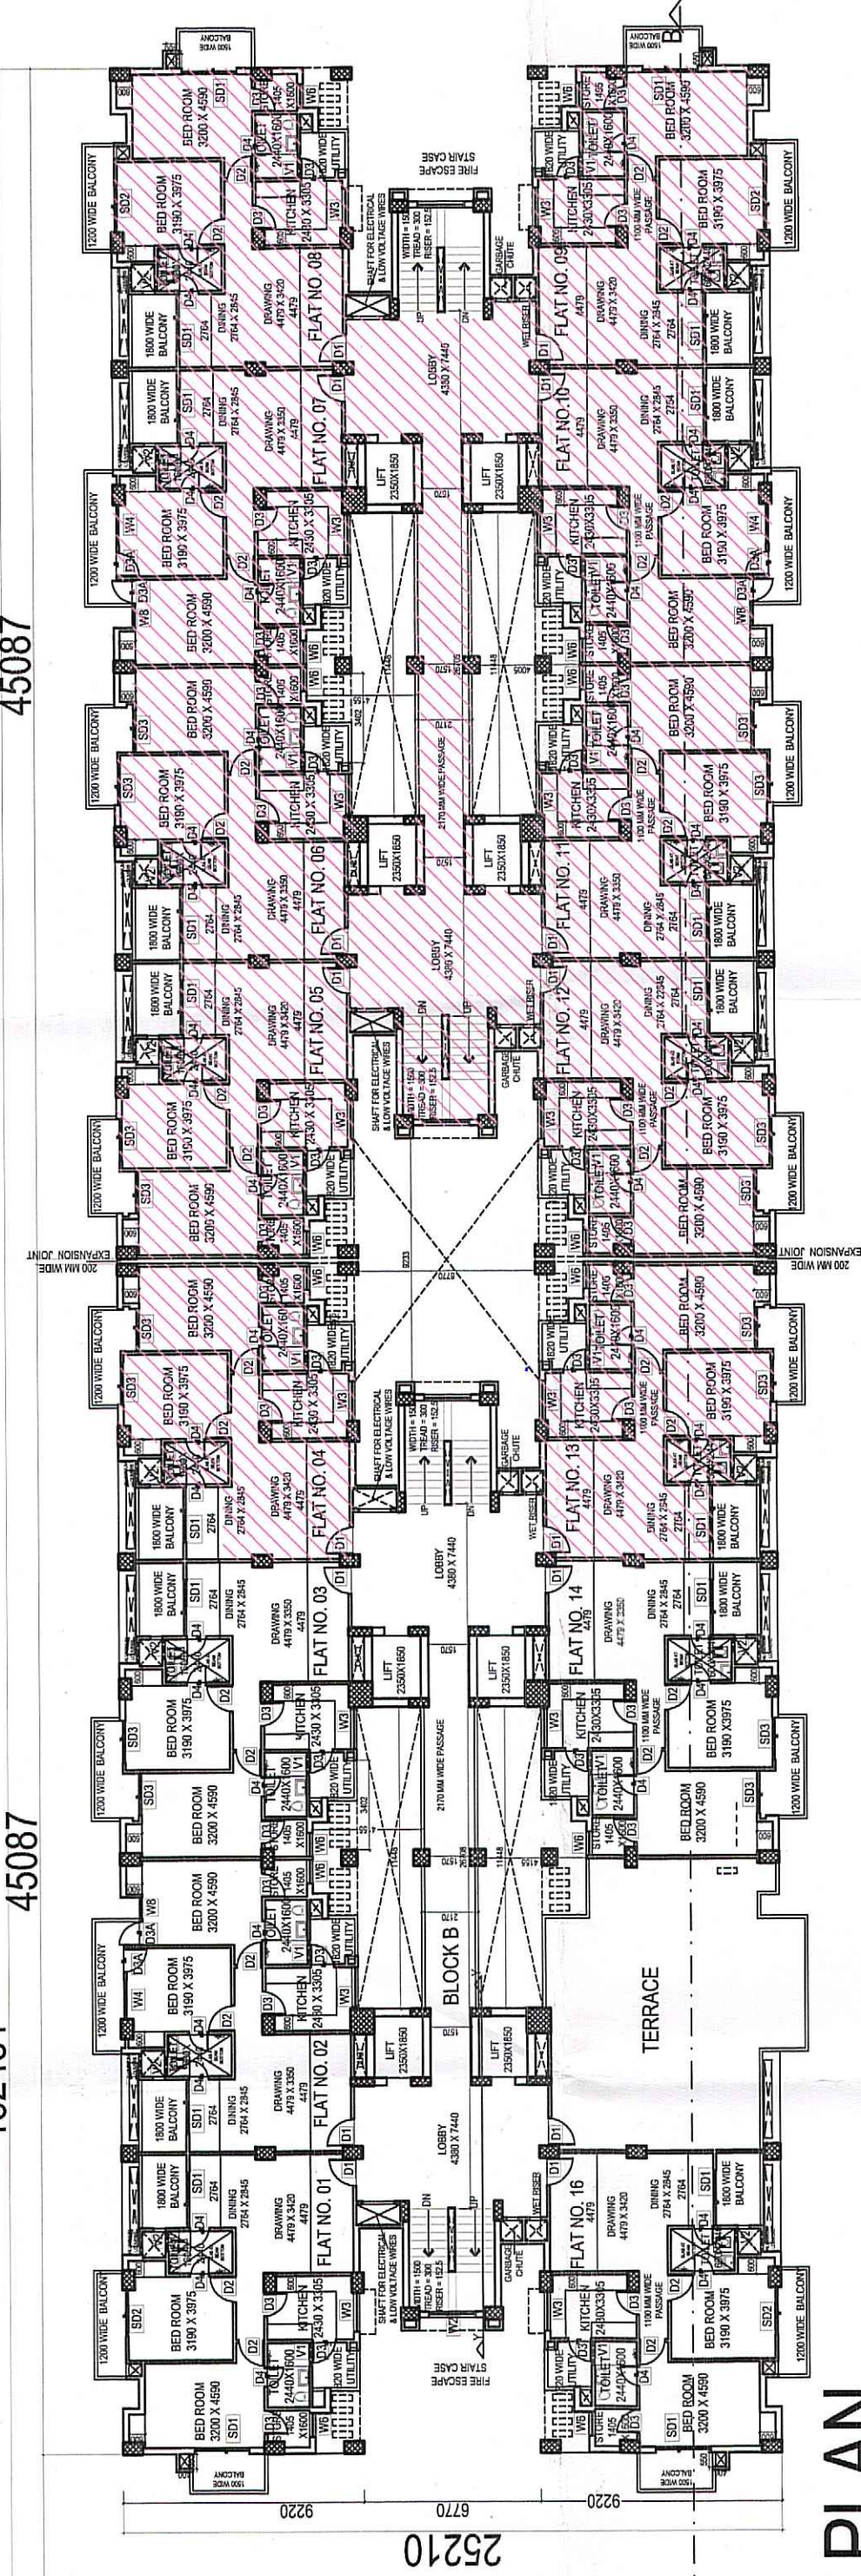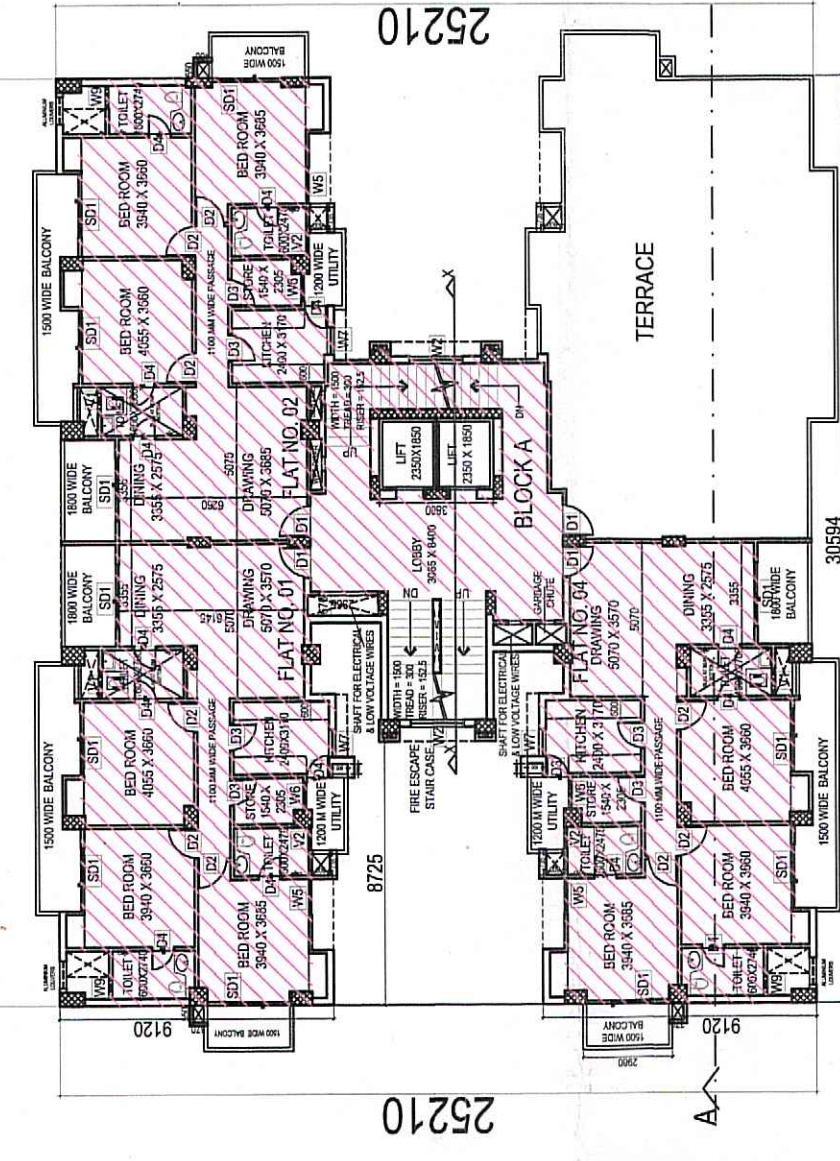

UNITS IN COMPENSATORY F.A.R.

PROPOSED NAMAN TOWER AT
SHERVANI LEGACY AT PART OF ARAZI
133, 134, 135, 142, 143, 144 MAUZA SULEM
SARAI, ARAZI NO. 1, 17 AND 18 MAUZA
JAIRAM PUR AND ARAZI NO. 442, 443 OF
MAUZA HARWARA ALLAHABAD.
DEVELOPED BY SHERVANI INDUSTRIAL
SYNDICATE LTD.

SCHEDULE OF DOOR & WINDOW

S.N.	TYPES	SIZE	DESCRIPTION
1.	D	1200X2100	DOOR
2.	D1	1050X2100	DOOR
3.	D2	1000X2100	DOOR
4.	D3	900X2100	DOOR
5.	D4	750X2100	DOOR
6.	SD1	2100X2100	SLIDING DOOR
7.	SD2	1800X2100	SLIDING DOOR
8.	W1	2400X1350	WINDOW
9.	W2	1800X1200	WINDOW
10.	W3	1500X1050	WINDOW
11.	W4	1500X1350	WINDOW
12.	W5	1200X1350	WINDOW
13.	W6	900X1350	WINDOW
14.	W7	900X1050	WINDOW
15.	W8	800X1050	WINDOW
16.	W9	750X1350	WINDOW
17.	V1	900X600	VENTILATOR
18.	V2	750X600	VENTILATOR

Drawing Title
SUBMISSION DRAWING
FLOOR PLANS B


OWNERS:

SHERVANI INDUSTRIAL SYNDICATE LTD
Director
Shri. H. K. Singh
(Corporate & Private)
20, K. K. Road, Allahabad-202001

Drg. No. 03/17
(FLOOR PLANS B)

Scale 1 : 250

Date 04 JULY 2018

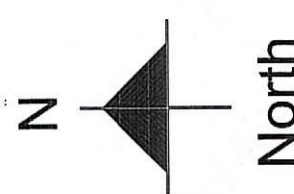

ARCHITECT SIGN.

Architect

MANISH GUJRAL
(B. Arch, F.I.V.)
TARANA NASEER
(B.Arch, M.Plan)
Architects and Interior
Designers

52/ 25 B MUIR ROAD, ALLAHABAD