


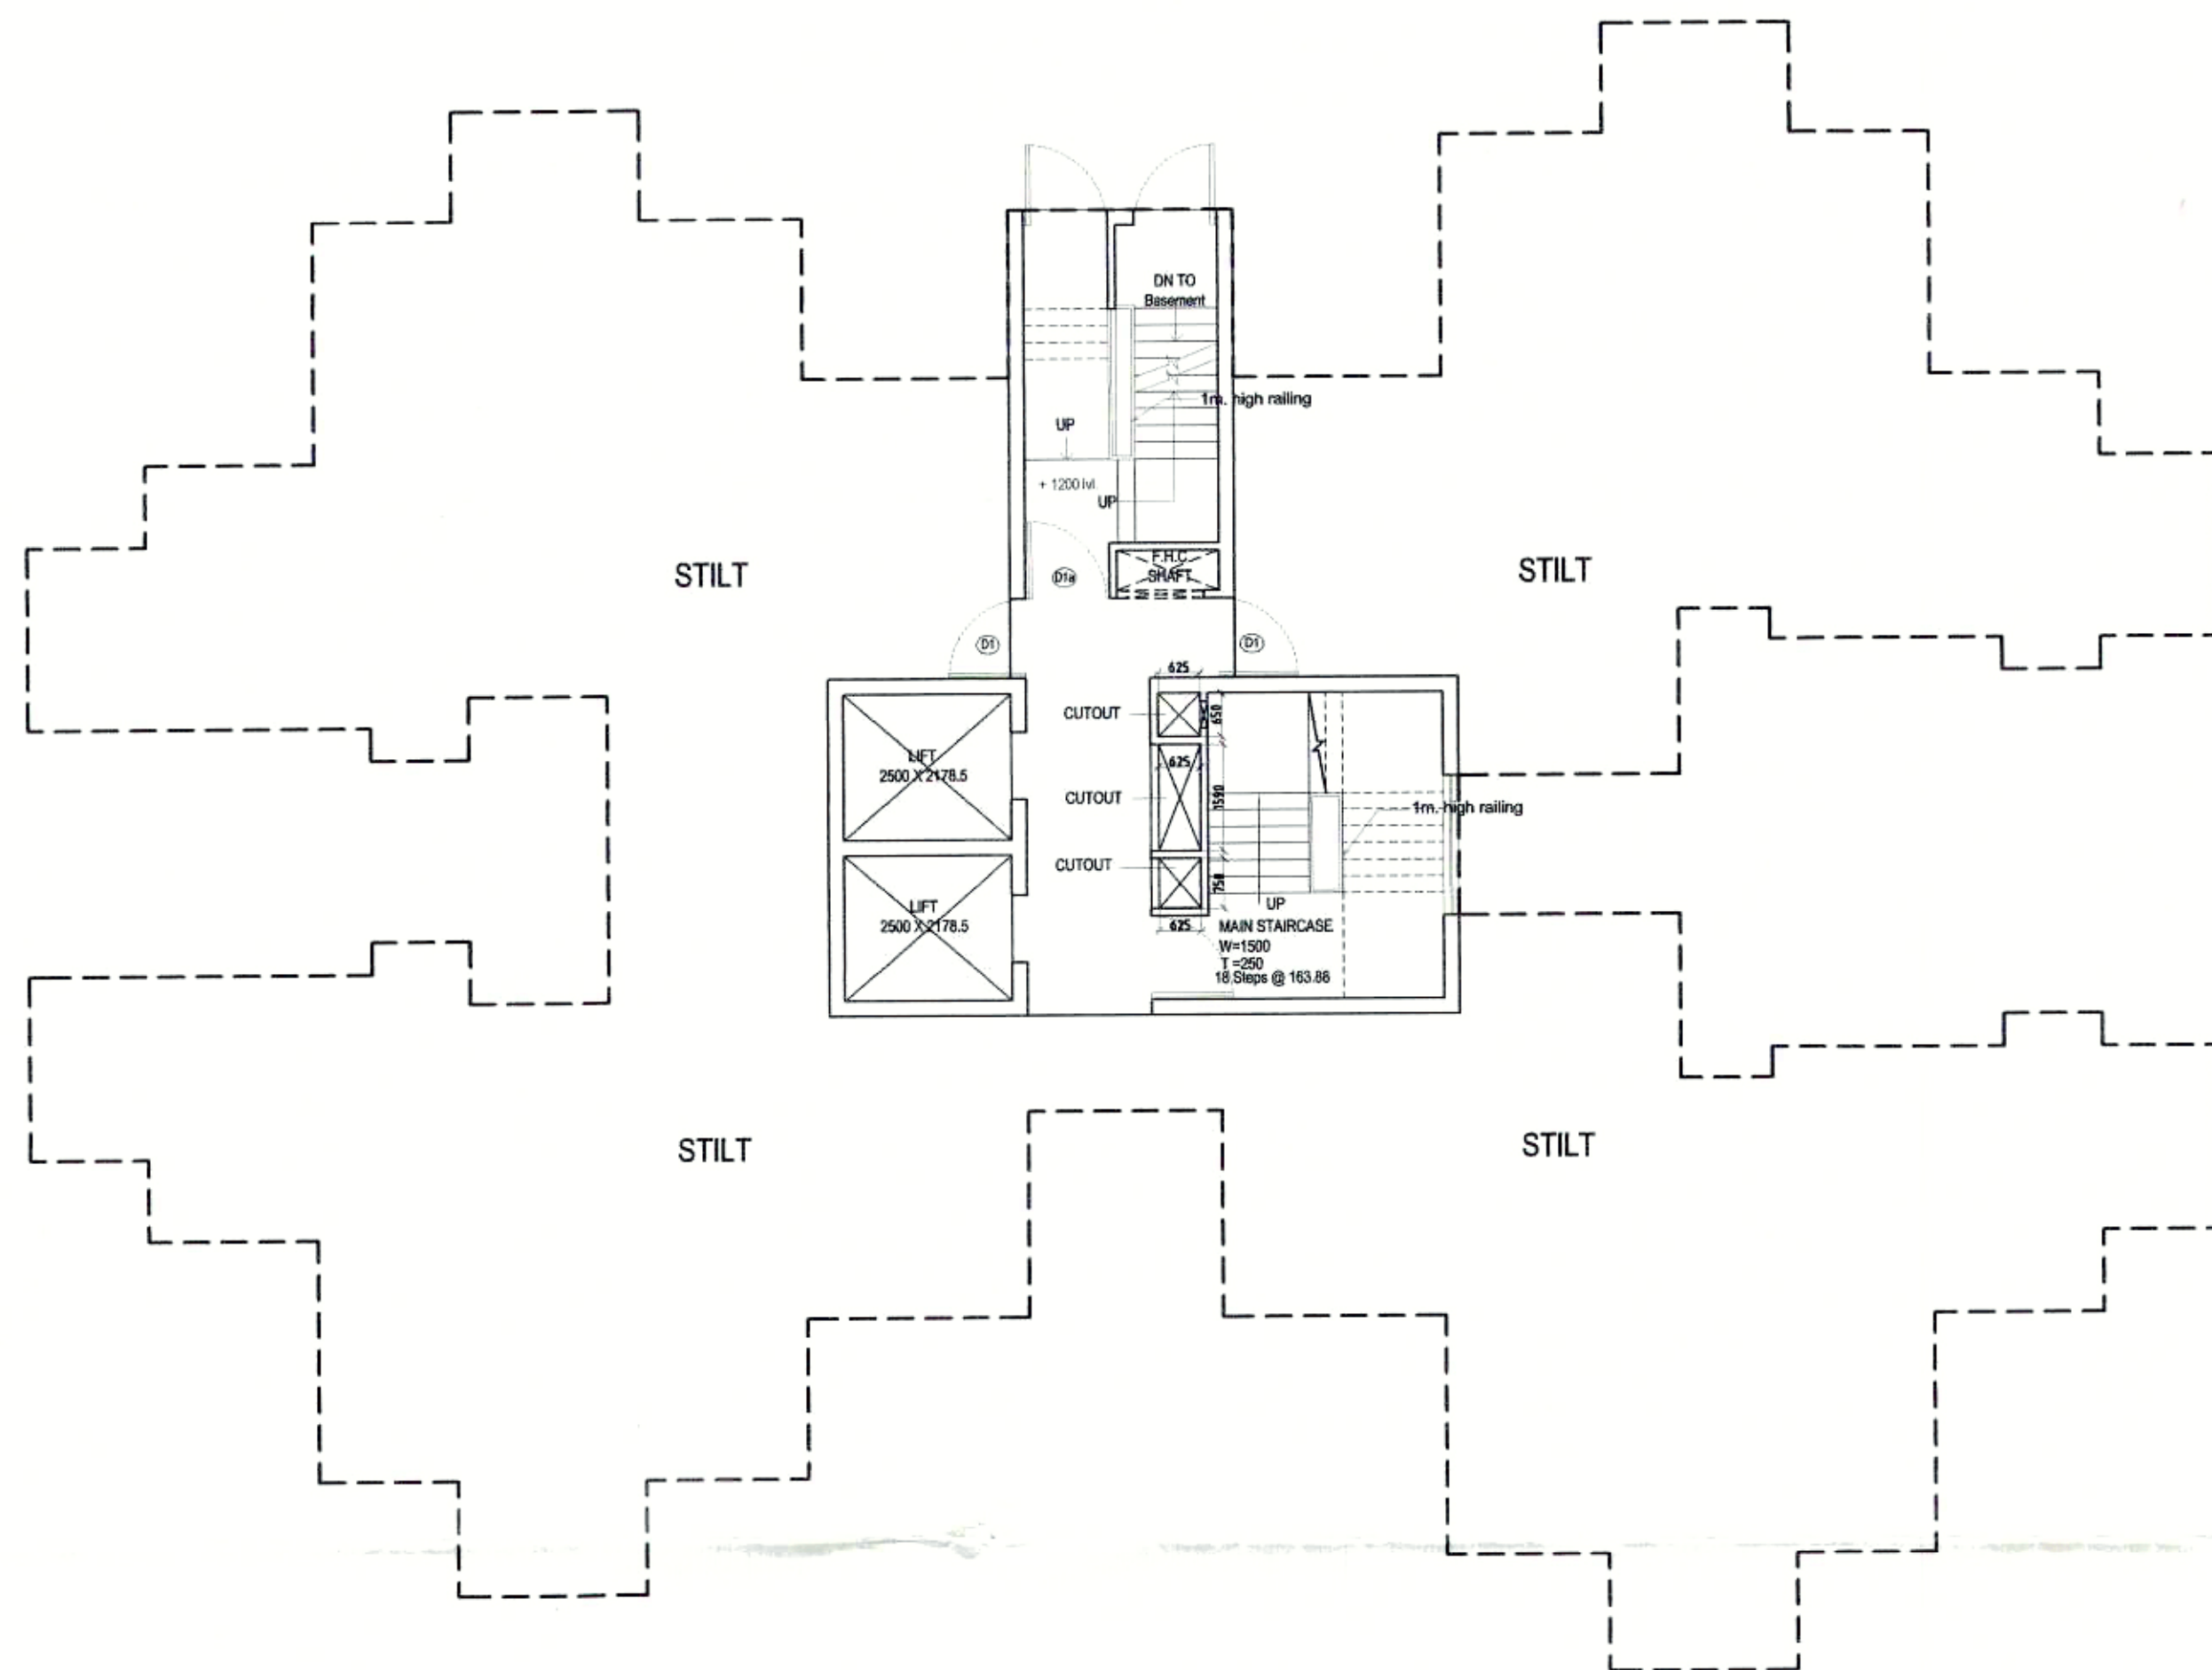


STILT FLOOR PLAN




STILT FLOOR FAR(TOWER-B)				
AREA OF PQRS				
	9.395	X	12.055	113.26
AREA OF PQRS				
				113.26
DEDUCTIONS				
1	2.730	X	7.010	19.14
2	3.315	X	7.010	23.24
a	2.890	X	4.750	13.73
b	1.250	X	0.830	1.04
c	1.525	X	0.600	0.92
d	1.850	X	5.045	9.33
e	0.625	X	1.59	0.99
f	0.625	X	0.65	0.41
g	0.625	X	0.75	0.47
TOTAL (B)				69.26
TOTAL FAR (PQRS-B)				44.00

FAR AREA DETAIL FOR TOWER-B (B1,B2,B3,B4)					
S.No.	Floor	Tower-B-1	Tower-B-2	Tower-B-3	Tower-B-4
		S+P+13	S+P+13	S+P+13	S+P+13
1	STILT floor	44	44	44	44
2	First Floor	417.04	417.04	417.04	417.04
3	Second	417.04	417.04	417.04	417.04
4	Third	417.04	417.04	417.04	417.04
5	Fourth	417.04	417.04	417.04	417.04
6	Fifth	417.04	417.04	417.04	417.04
7	Sixth	417.04	417.04	417.04	417.04
8	Seventh	417.04	417.04	417.04	417.04
9	Eighth	417.04	417.04	417.04	417.04
10	Ninth	417.04	417.04	417.04	417.04
11	Tenth	417.04	417.04	417.04	417.04
12	Eleventh	417.04	417.04	417.04	417.04
13	twelveth	417.04	417.04	417.04	417.04
14	Thirteen	417.04	417.04	417.04	417.04
15	Fourteenth	417.04	417.04	417.04	417.04
16	Fifteenth				
17	sixteenth				
18	Seventeenth				
19	Eighteenth				
20	Nineteenth				
Total		5882.56	5882.56	5882.56	5882.56

15 % ADDITIONAL FAR AT STILT FLOOR TOWER-B					
a	2.890	X	4.750	X	13.73
b	1.250	X	0.830	X	1.04
c	1.525	X	0.600	X	0.92
d	1.850	X	5.045	X	9.33
TOTAL (A)					25.01

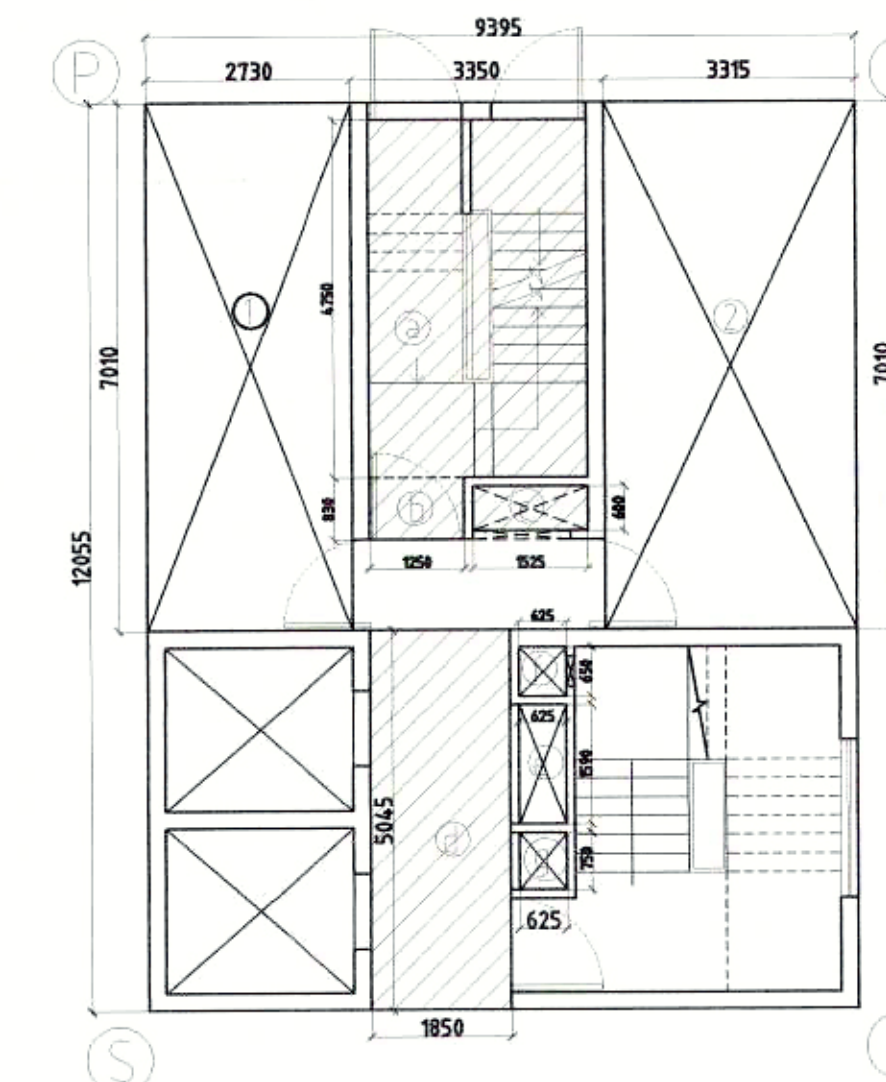

ENVELOP PLAN

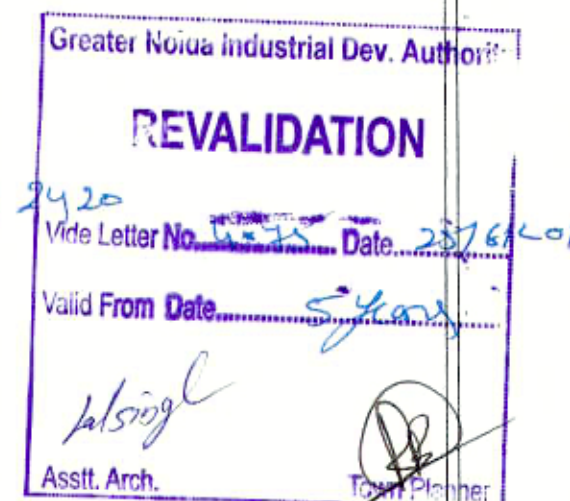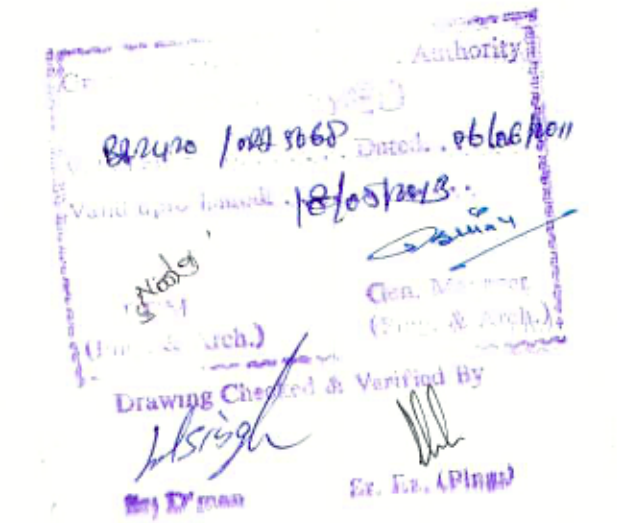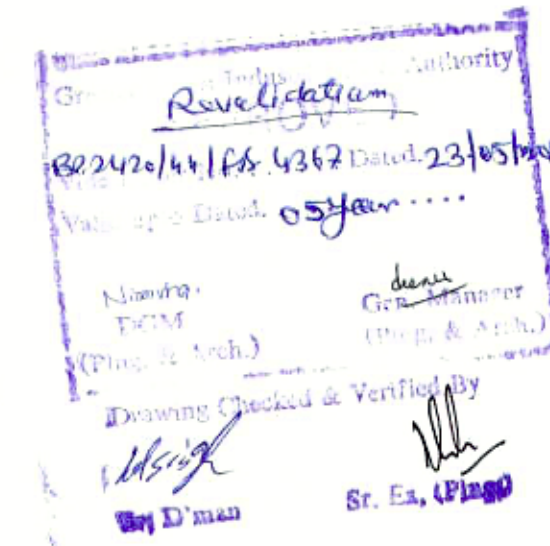

SUBMISSION DRAWING FOR PROPOSED GROUP-HOUSING
AT PLOT NO-GH-01, SECTOR-02, IN GREATER NOIDA
DISTT. GAUTAMBUDH NAGAR (U.P.)

OWNER
Ajay Enterprises (P) Ltd

ARCHITECT
VAIBHAV JAIN & ASSOCIATES
195, RAM VIHAR DELHI-92. PHONE OFF.- 42518322

DRAWING TITLE
STILT FLOOR PLAN
TOWER - B
(B1,B2,B3,B4)


DRAWING NO.
12

SCALE
1:100

ARCH. SEAL & SIG.
OWNERS SIG.


ARCHITECT VAIBHAV JAIN B. ARCH| ROORKEE |

TYPICAL FLOOR PLAN

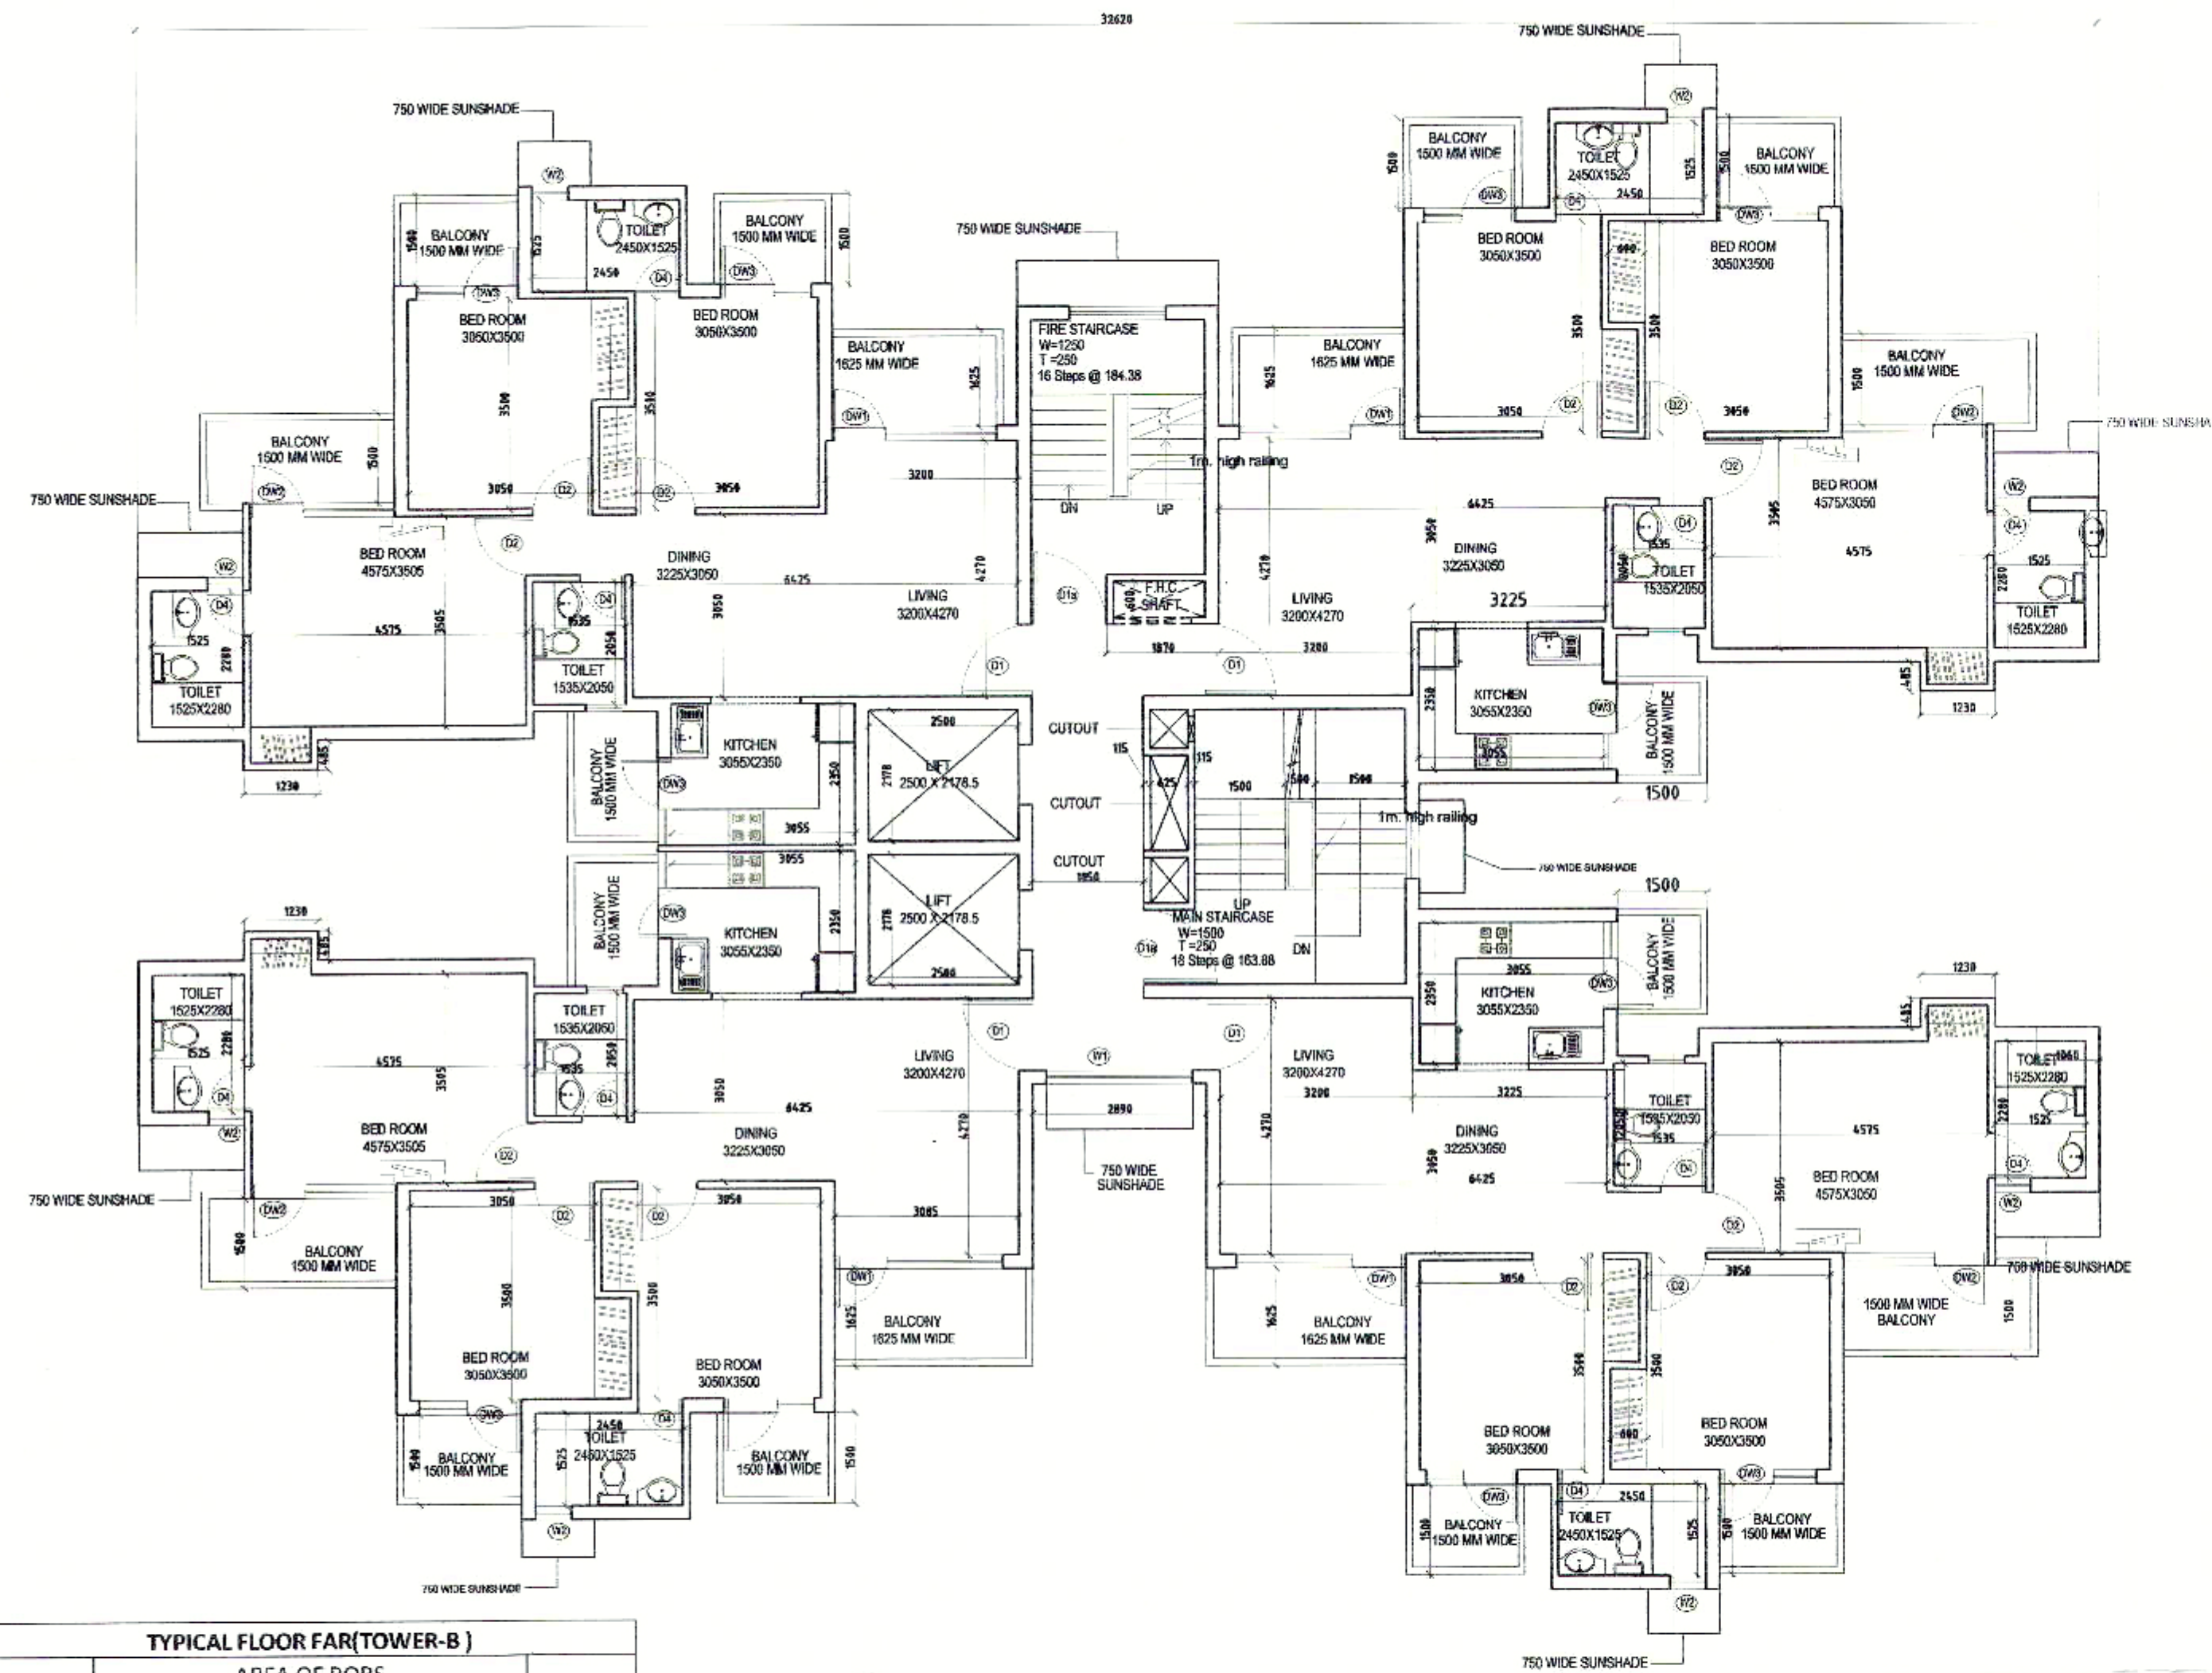

TYPICAL FLOOR FAR(TOWER-B)				
	AREA OF PQRS			
	32.62	X	24.67	804.74
	AREA OF PQRS			804.74
A	DEDUCTIONS			
1	1.755	X	7.700	13.51
2	2.520	X	6.475	16.32
3	2.065	X	2.860	5.91
4	2.795	X	1.220	3.41
5	2.415	X	2.860	6.91
6	3.085	X	5.255	16.21
7	3.350	X	3.245	10.87
8	3.085	X	5.255	16.21
9	2.415	X	1.640	3.96
10	2.065	X	1.640	3.39
11	2.520	X	5.255	13.24
12	1.755	X	6.480	11.37
13	1.360	X	0.455	0.62
14	3.285	X	2.095	6.88
15	8.035	X	6.115	49.13
16	1.360	X	0.455	0.62
17	1.755	X	1.225	2.15
18	4.275	X	3.615	15.45
19	6.340	X	1.755	11.13
20	2.415	X	1.755	4.24
21	3.315	X	5.370	17.80
22	2.890	X	8.440	24.39
23	3.315	X	5.370	17.80
24	2.415	X	2.975	7.18
25	2.795	X	1.220	3.41
26	2.065	X	2.975	6.14
27	2.520	X	6.590	16.61
28	1.755	X	7.815	13.72
29	2.060	X	4.585	9.45
30	6.560	X	3.675	24.11
a	2.890	X	4.250	12.28
b	1.250	X	0.830	1.04
c	1.525	X	0.600	0.92
d	1.850	X	5.045	9.33
e	0.625	X	1.590	0.99
f	0.625	X	0.650	0.41
g	0.625	X	0.750	0.47
h	2.500	X	2.178	5.45
i	2.500	X	2.178	5.45
	TOTAL (A)			388.47
	TOTAL FAR (PQRS - A)			416.27
j[Balcony	1/2x2x 3.315x0.125			0.414
k[Balcony	1/2x2x 2.855x0.125			0.357
TOTAL FAR	H-KH(PQRS - A)			417.04

15 % ADDITIONAL FAR AT TYPICAL FLOOR (TOWER-B)					
a	2.890	X	4.750	X	13.73
b	1.250	X	0.830	X	1.04
c	1.525	X	0.600	X	0.92
d	1.850	X	5.045	X	9.33
a'	1.230	X	0.485	X	2.39
	TOTAL (A)				27.40

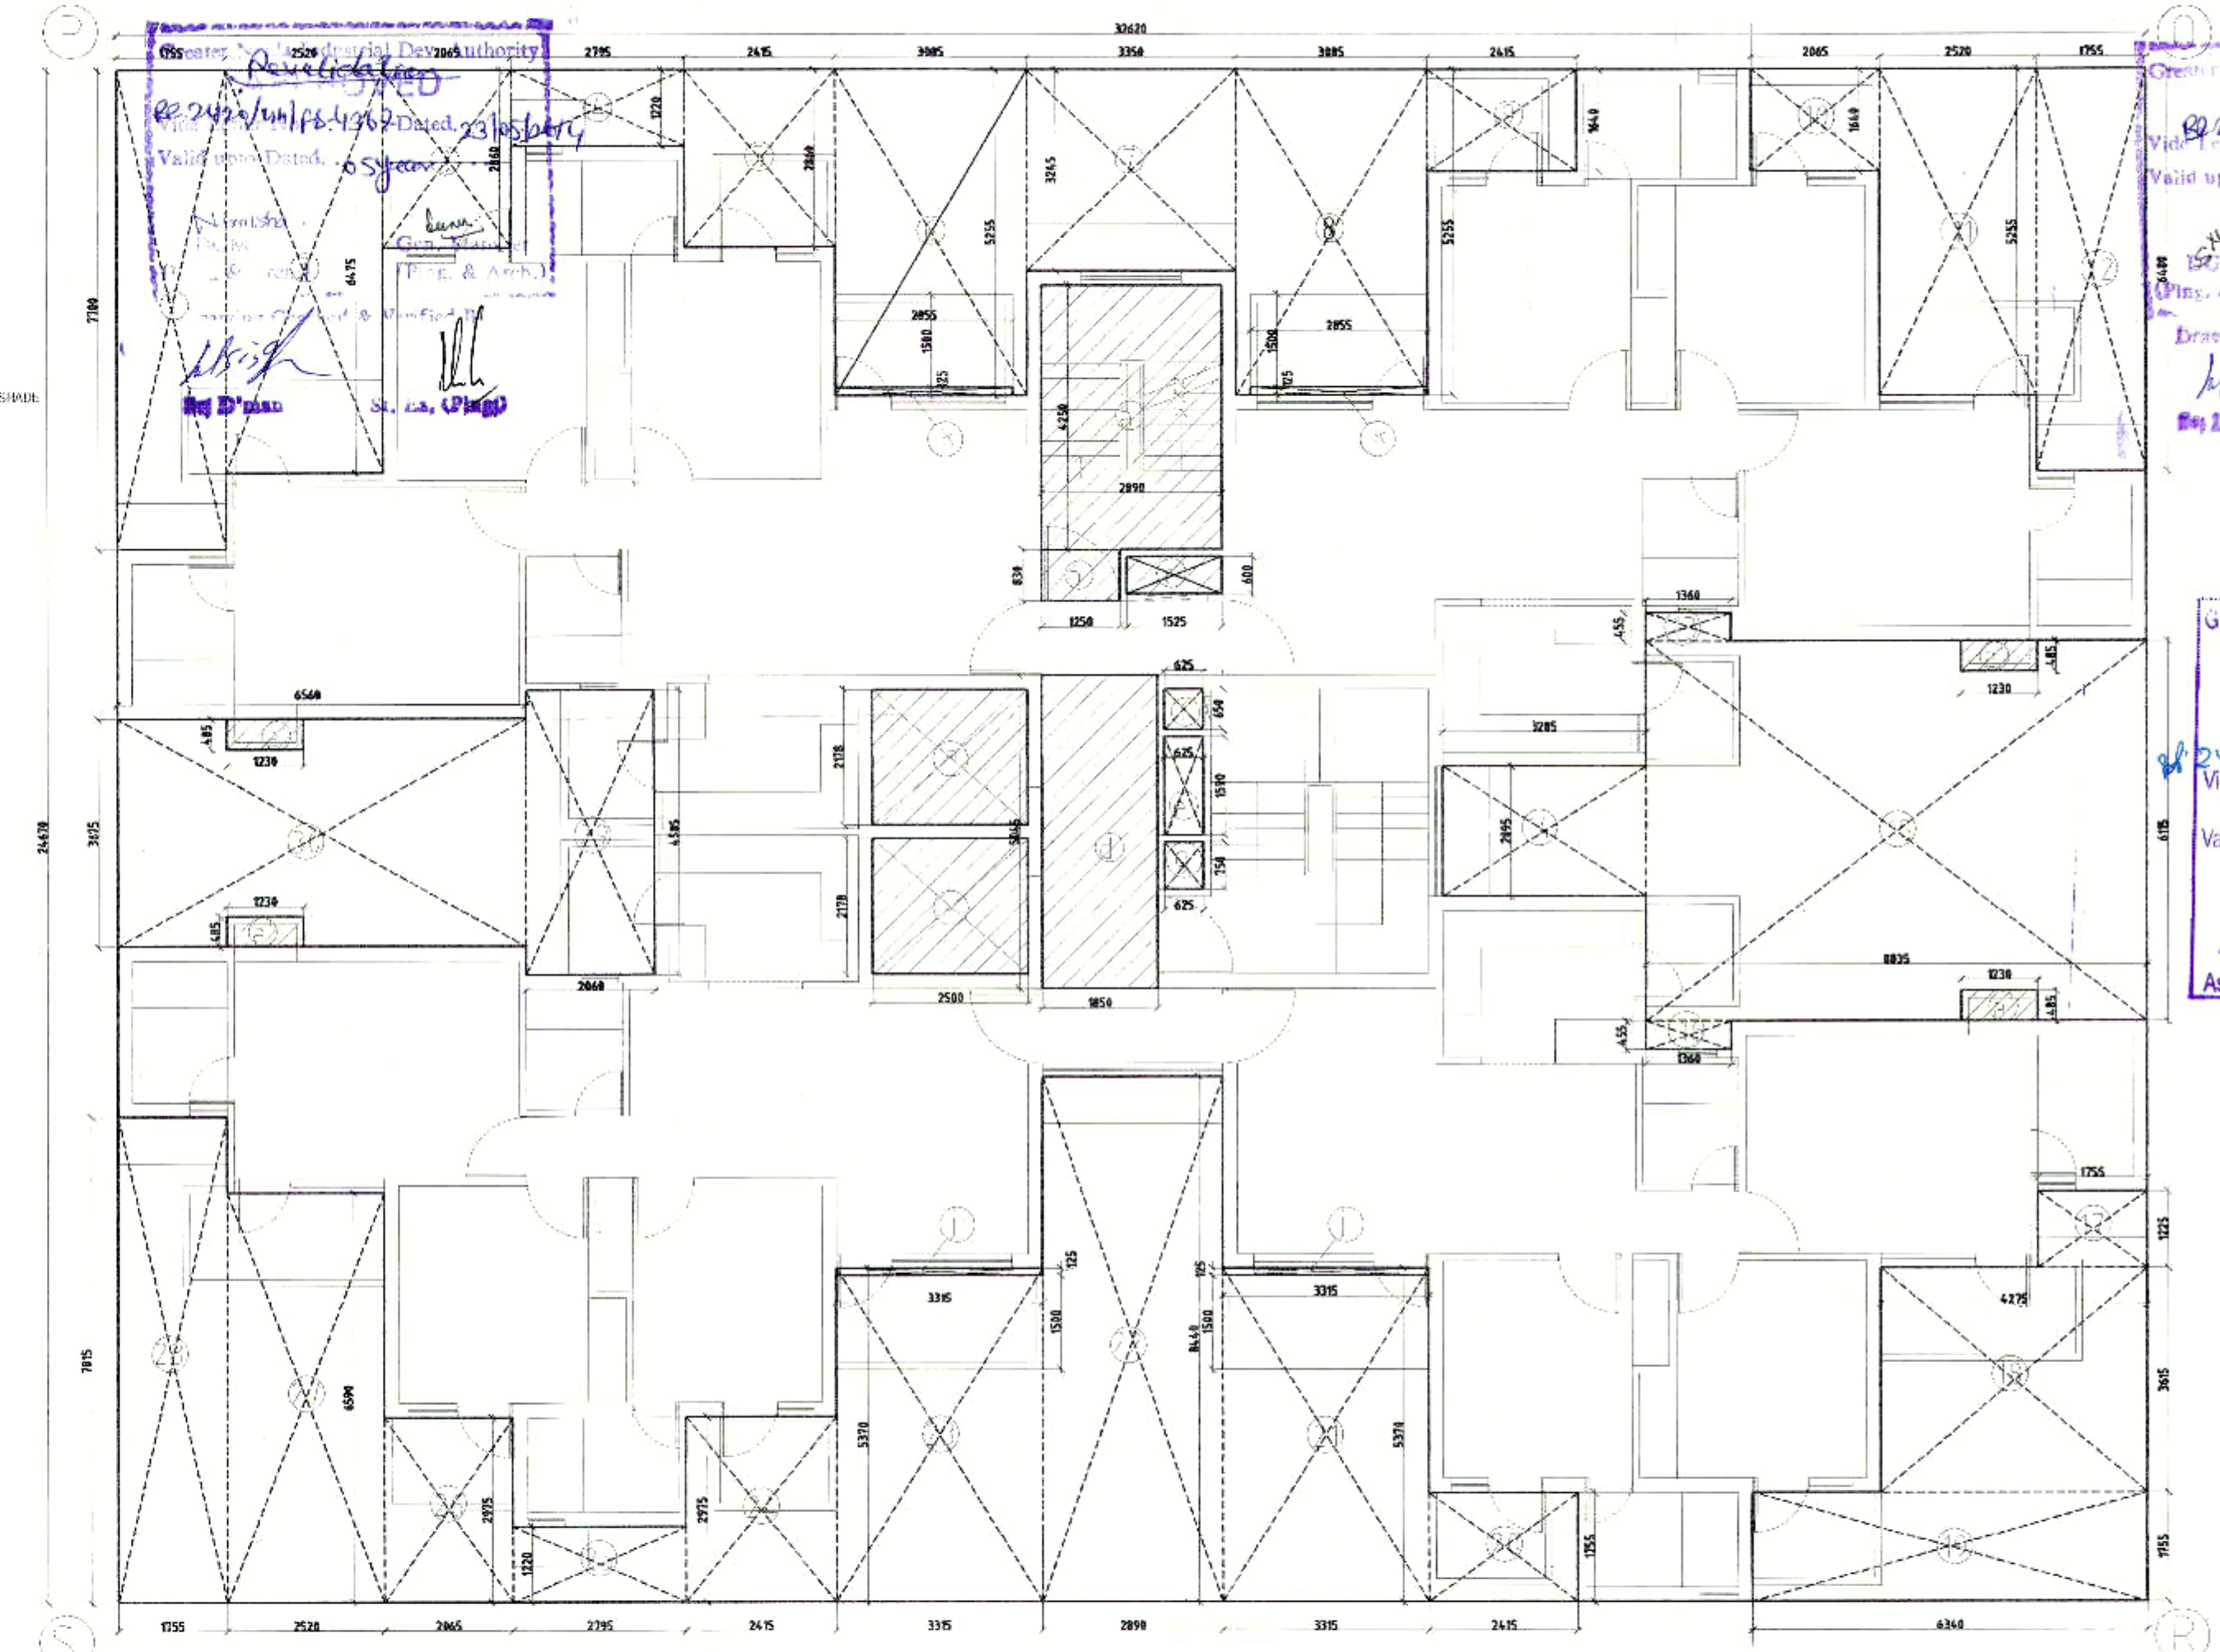

ENVELOP PLAN(Typical floor)

FAR AREA DETAIL FOR TOWER-B
(B1,B2,B3,B4,B5,B6)


S.No.	Floor	Tower-B-1	Tower-B-2	Tower-B-3	Tower-B-4	Tower-B-5	Tower-B-6
		S+P+13	S+P+13	S+P+13	S+P+13	G+17	G+17
1	Ground Floor	44	44	44	44	428.16	428.16
2	First Floor	417.04	417.04	417.04	417.04	417.04	417.04
3	Second	417.04	417.04	417.04	417.04	417.04	417.04
4	Third	417.04	417.04	417.04	417.04	417.04	417.04
5	Fourth	417.04	417.04	417.04	417.04	417.04	417.04
6	Fifth	417.04	417.04	417.04	417.04	417.04	417.04
7	Sixth	417.04	417.04	417.04	417.04	417.04	417.04
8	Seventh	417.04	417.04	417.04	417.04	417.04	417.04
9	Eighth	417.04	417.04	417.04	417.04	417.04	417.04
10	Ninth	417.04	417.04	417.04	417.04	417.04	417.04
11	Tenth	417.04	417.04	417.04	417.04	417.04	417.04
12	Eleventh	417.04	417.04	417.04	417.04	417.04	417.04
13	twelveth	417.04	417.04	417.04	417.04	417.04	417.04
14	Thirteen	417.04	417.04	417.04	417.04	417.04	417.04
15	Fourteenth	417.04	417.04	417.04	417.04	417.04	417.04
16	Fifteenth					417.04	417.04
17	sixteenth					417.04	417.04
18	Seventeenth					417.04	417.04
19	Eighteenth						
20	Nineteenth						
	Total	5882.56	5882.56	5882.56	5882.56	7517.84	7517.84

SUBMISSION DRAWING FOR PROPOSED GROUP HOUSING
AT PLOT NO-01/01, SECTOR-02, IN GREATER NOKA
D/S T. GAJAMBAU INAGAR (J.P.)

OWNER
Ajay Enterprises (P) Ltd.


ARCHITECT
VAIBHAV JAIN & ASSOCIATES
195, RAM VIHAR DELHI-92. PHONE OFF. - 42518322

DRAWING TITLE TYPICAL FLOOR PLAN TOWER - B (B1,B2,B3,B4,B5,B6)	DRAWING NO. 14
NORTH	SCALE 1:100
ARCH. SEAL & SIG. 	OWNERS SIG.
ARCHITECT VAIBHAV JAIN B.ARC[H] ROORKEE	Authorised Signatory

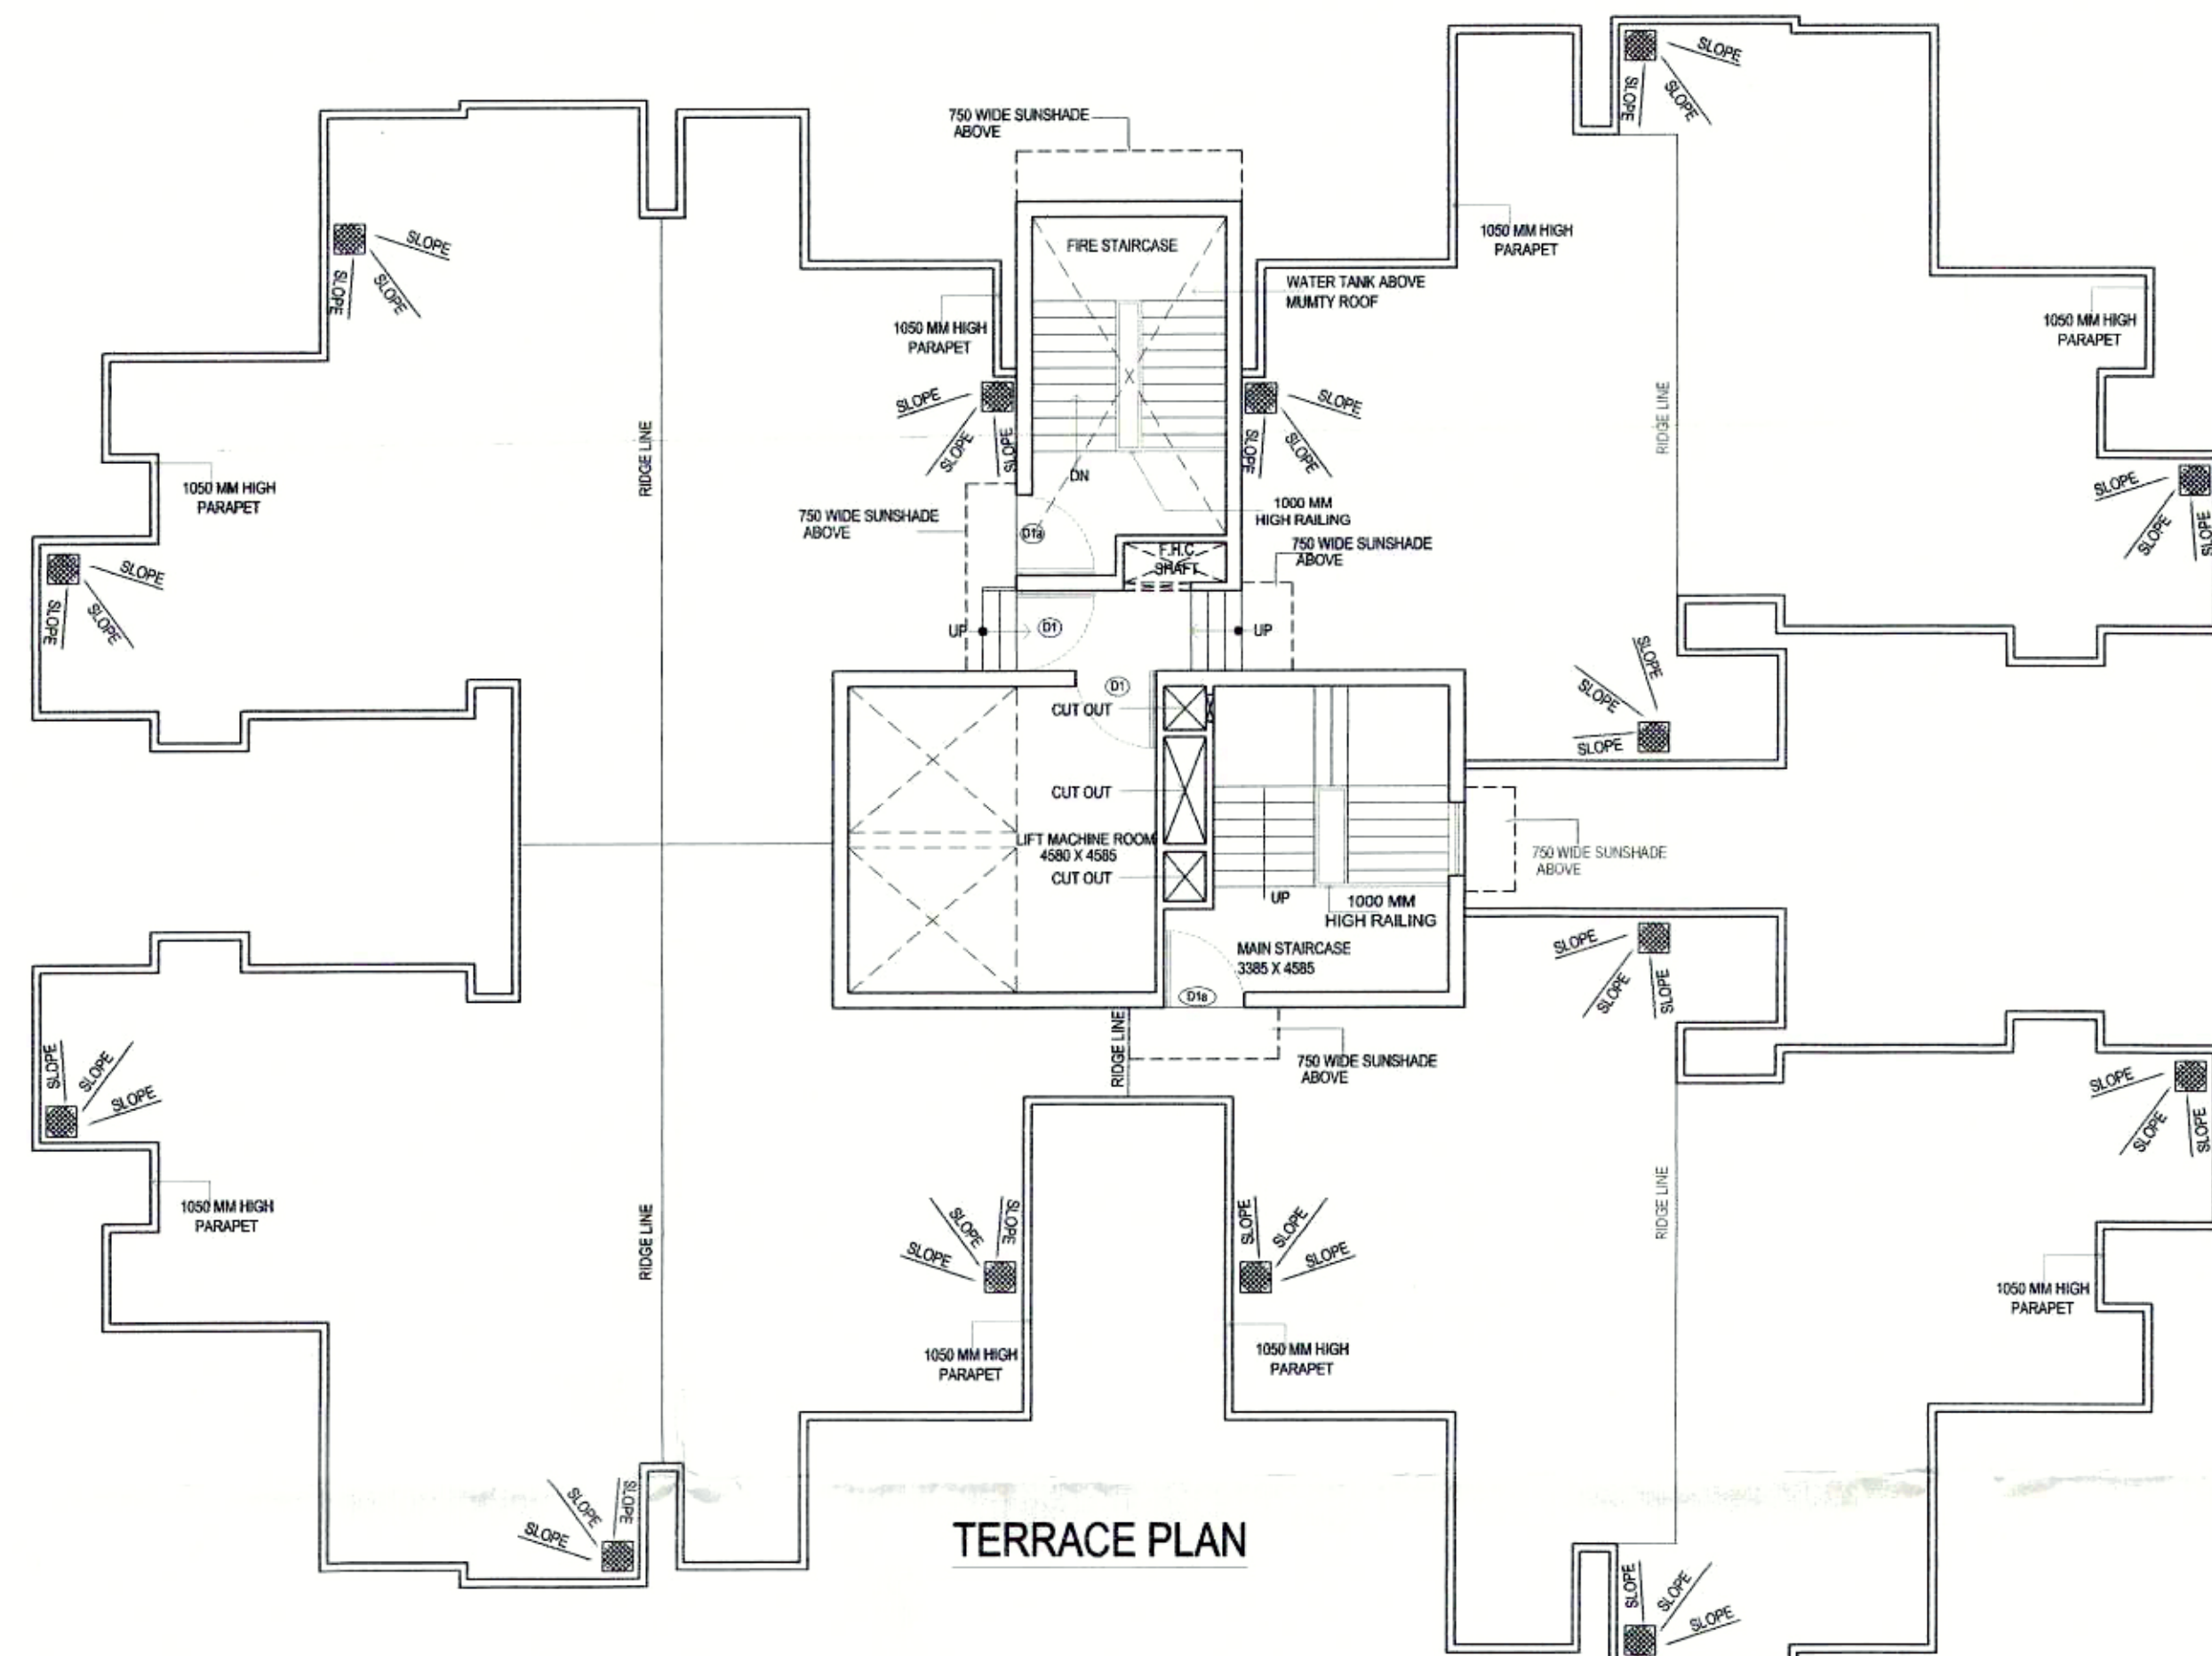

Greater Noida Industrial Dev. Authority
 Revalidation
 Plot No. 2420/14/168-4362 Dated 23/08/2014
 Valid upto Date: 23/08/2014
 Name: [Signature]
 (Pl. & Arch.)
 Date: 23/08/2014
 By: D. [Signature]

Greater Noida Industrial Dev. Authority
 Revalidation
 Plot No. 2420/14/168-4362 Dated 23/08/2014
 Valid upto Date: 23/08/2014
 Name: [Signature]
 (Pl. & Arch.)
 Date: 23/08/2014
 By: D. [Signature]

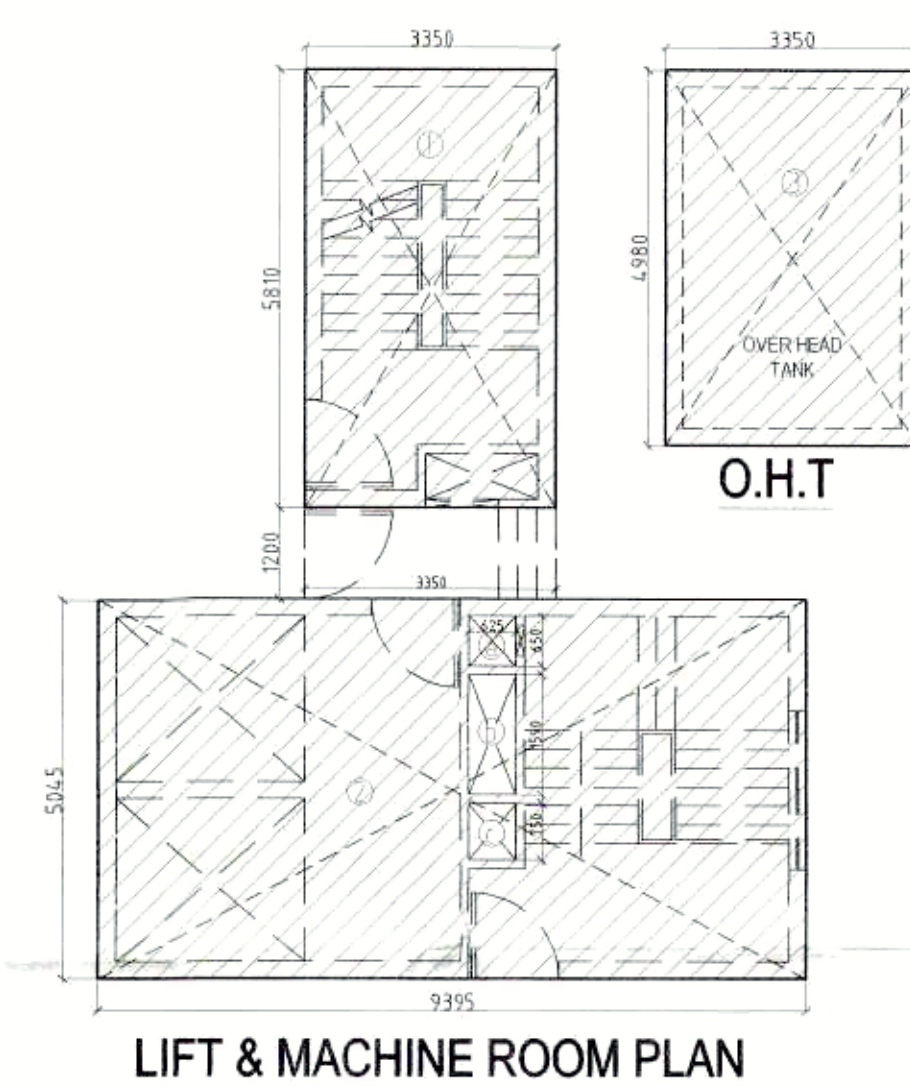

FAR AREA DETAIL FOR TOWER-B (B1,B2,B3,B4,B5,B6)							
S.No.	Floor	Tower-B-1	Tower-B-2	Tower-B-3	Tower-B-4	Tower-B-5	Tower-B-6
		S+P+13	S+P+13	S+P+13	S+P+13	G+17	G+17
1	Ground Floor	44	44	44	44	428.16	428.16
2	First Floor	417.04	417.04	417.04	417.04	417.04	417.04
3	Second	417.04	417.04	417.04	417.04	417.04	417.04
4	Third	417.04	417.04	417.04	417.04	417.04	417.04
5	Fourth	417.04	417.04	417.04	417.04	417.04	417.04
6	Fifth	417.04	417.04	417.04	417.04	417.04	417.04
7	Sixth	417.04	417.04	417.04	417.04	417.04	417.04
8	Seventh	417.04	417.04	417.04	417.04	417.04	417.04
9	Eighth	417.04	417.04	417.04	417.04	417.04	417.04
10	Ninth	417.04	417.04	417.04	417.04	417.04	417.04
11	Tenth	417.04	417.04	417.04	417.04	417.04	417.04
12	Eleventh	417.04	417.04	417.04	417.04	417.04	417.04
13	twelveth	417.04	417.04	417.04	417.04	417.04	417.04
14	Thirteen	417.04	417.04	417.04	417.04	417.04	417.04
15	Fourteenth	417.04	417.04	417.04	417.04	417.04	417.04
16	Fifteenth					417.04	417.04
17	sixteenth					417.04	417.04
18	Seventeenth					417.04	417.04
19	Eighteenth						
20	Nineteenth						
	Total	5882.56	5882.56	5882.56	5882.56	7517.84	7517.84

15% ADDITIONAL F.A.R				
AREA OF TOWER-B(LMR & OHT)				
1	3.350	X	5.810	19.46
2	9.395	X	5.045	47.40
3	3.350	X	4.980	16.68
				83.54
DEDUCTION				
a	0.625	X	0.65	0.41
b	0.625	X	1.59	0.99
c	0.625	X	0.75	0.47
				1.87
TOTAL FAR (LMR & OHT)				81.68

Greater Noida Industrial Dev. Authority
 REVALIDATION
 Vide Letter No. 4275 Date: 23/08/2012
 Valid From Date: 23/08/2012
 Asstt. Arch. [Signature]
 Town Planner [Signature]


SUBMISSION DRAWING FOR PROPOSED GROUP-HOUSING
 AT PLOT NO-GH-01, SECTOR-02, IN GREATER NOIDA
 DISTT. GAUTAMBUDDH NAGAR (UP)

OWNER
 Ajay Enterprises (P) Ltd

ARCHITECT
VAIBHAV JAIN & ASSOCIATES
 195, RAM VIHAR DELHI-92. PHONE OFF. - 42518322

DRAWING TITLE TERRACE FLOOR PLAN TOWER - B (B1,B2,B3,B4,B5,B6)	DRAWING NO. 15
NORTH	SCALE 1:100
ARCH. SEAL & SIG. [Signature] 30/08/2012	OWNERS SIG. [Signature] For AJAY ENTERPRISES PVT. LTD.

ARCHITECT VAIBHAV JAIN B.Arch[ROORKEE]

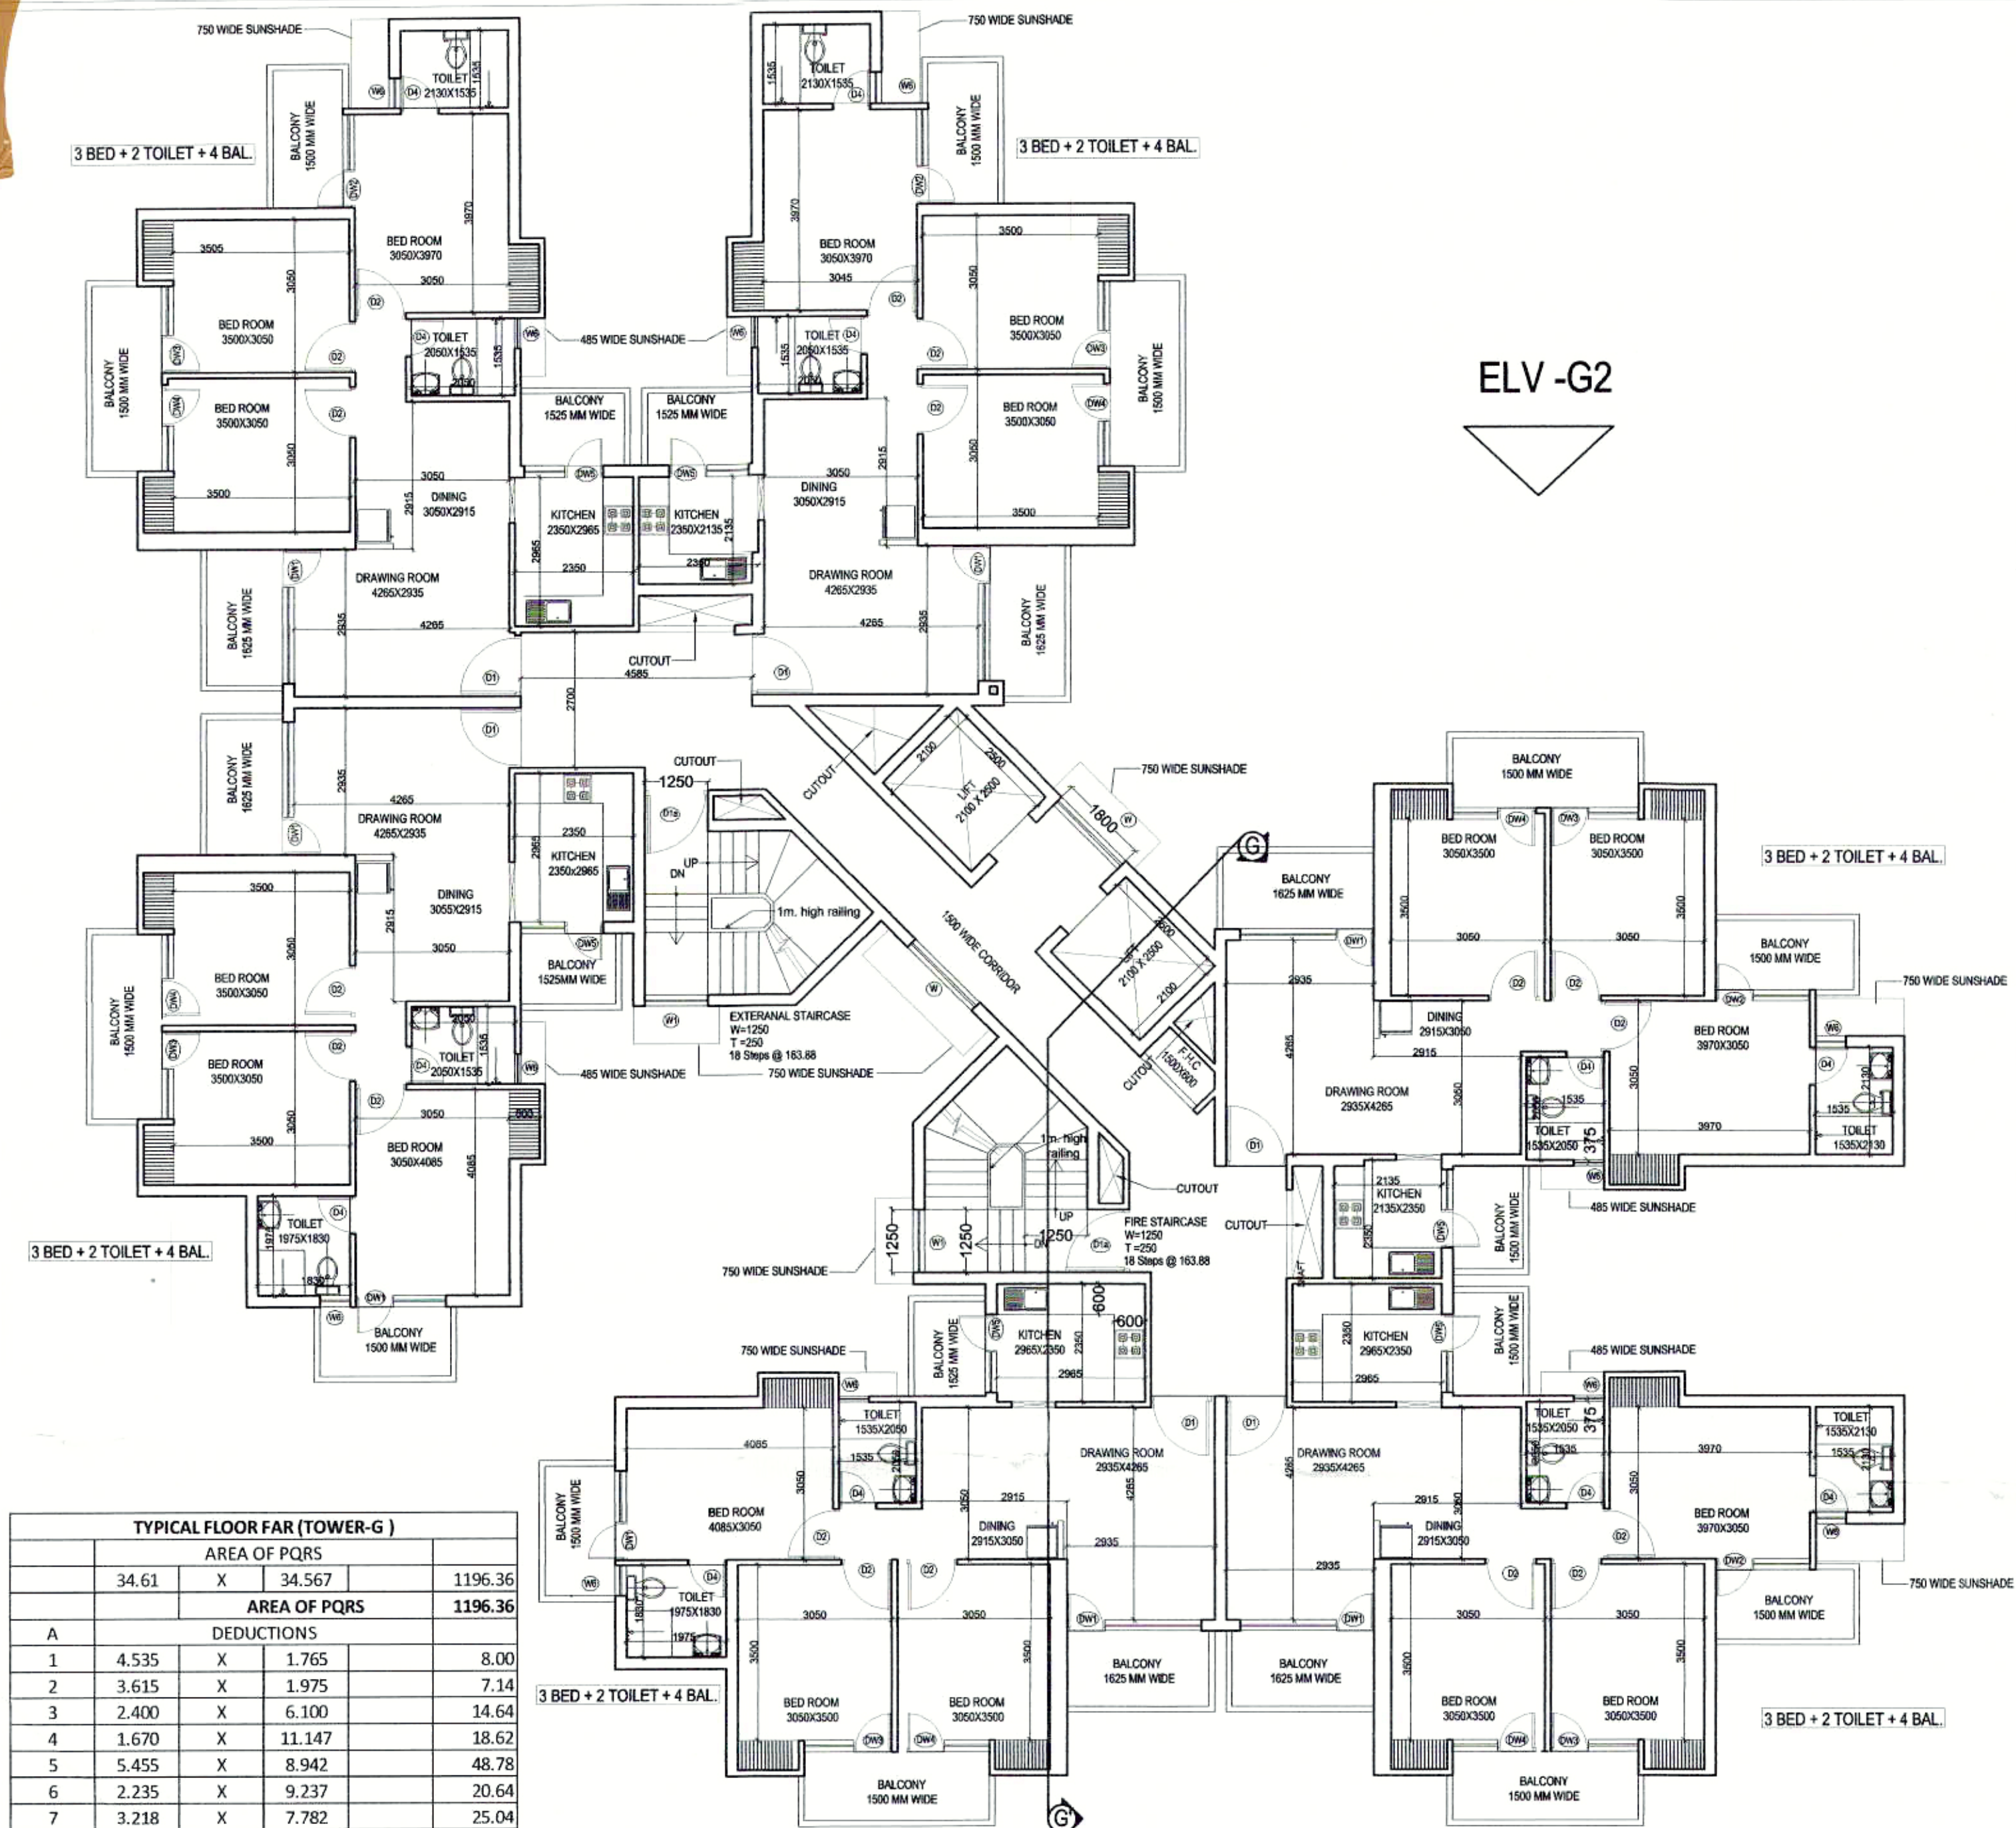


TYPICAL FLOOR FAR (TOWER-G)			
AREA OF PQRS		DEDUCTIONS	
34.61	X	34.567	1196.36
AREA OF PQRS		DEDUCTIONS	
A			
1	4.535	X	1.765
2	3.615	X	1.975
3	2.400	X	6.100
4	1.670	X	11.147
5	5.455	X	8.942
6	2.235	X	9.237
7	3.218	X	7.782
8	2.393	X	3.293
9	1/2 (5.547 + 3.218)		3.29
10	3.757	X	2.235
11	1.860	X	5.455
12	4.065	X	1.670
13	6.100	X	2.400
14	1.975	X	3.615
15	1.765	X	4.535
16	8.955	X	4.585
17	1.765	X	20.267
18	1.977	X	19.347
19	6.790	X	11.992
20	3.165	X	7.602
21	1/2 (4.851 X 4.851)		11.77
22	4.480	X	3.165
23	5.245	X	6.790
24	15.650	X	1.975
25	16.568	X	1.765
26	4.585	X	8.885
a	2.235	X	0.600
b	1/2 (1.930 X 1.930)		1.86
c	1/2 (1.411 + 0.926)		0.485
d	1.268	X	0.715
e	1/2 (0.715 + 0.485)		0.232
f	0.600	X	2.235
g	1/2 (1.411 + 0.926)		0.485
h	1/2 (2.298 X 2.298)		2.64
j	3.250	X	2.893
k	0.830	X	1.250
m	2.500	X	2.100
n	2.500	X	2.100
p	1.800	X	2.330
r	1/2 (1.154 X 1.158)		0.66
TOTAL (A)			634.25
TOTAL FAR (PQRS - A)			562.11
x(Balcony) 1/2x2x2.935x0.125			0.367
y(Balcony) 1/2x2x3.165x0.125			0.396
z(Balcony) 1/2x2x2.820x0.125			0.353
TOTAL FAR		x+y+z+ (PQRS - A)	563.23

15 % ADDITIONAL FAR AT TYPICAL FLOOR (TOWER-G)			
d	1.268	X	0.715
e	1/2 (0.715 + 0.485)		0.232
h	1/2 (2.298 X 2.298)		2.640
j	3.250	X	2.893
k	0.830	X	1.250
p	1.800	X	2.330
a'	0.485	X	1.545
b'	0.485	X	1.567
c'	0.485	X	1.600
TOTAL (A)			30.48

FAR AREA DETAIL FOR TOWER-G
(G1, G2, G3, G4, G5, G7, G8,)

S.No.	Floor	Tower-G-1	Tower-G-2	Tower-G-3	Tower-G-4	Tower-G-5	Tower-G-7	Tower-G-8
		G+19	S+P+14	S+P+14	S+P+14	S+P+14	S+P+14	G+19
1	Ground Floor	573.38	74.12	74.12	74.12	74.12	74.12	573.38
2	First Floor	563.23	563.23	563.23	563.23	563.23	563.23	563.23
3	Second	563.23	563.23	563.23	563.23	563.23	563.23	563.23
4	Third	563.23	563.23	563.23	563.23	563.23	563.23	563.23
5	Fourth	563.23	563.23	563.23	563.23	563.23	563.23	563.23
6	Fifth	563.23	563.23	563.23	563.23	563.23	563.23	563.23
7	Sixth	563.23	563.23	563.23	563.23	563.23	563.23	563.23
8	Seventh	563.23	563.23	563.23	563.23	563.23	563.23	563.23
9	Eighth	563.23	563.23	563.23	563.23	563.23	563.23	563.23
10	Ninth	563.23	563.23	563.23	563.23	563.23	563.23	563.23
11	Tenth	563.23	563.23	563.23	563.23	563.23	563.23	563.23
12	Eleventh	563.23	563.23	563.23	563.23	563.23	563.23	563.23
13	Twelfth	563.23	563.23	563.23	563.23	563.23	563.23	563.23
14	Thirteen	563.23	563.23	563.23	563.23	563.23	563.23	563.23
15	Fourteenth	563.23	563.23	563.23	563.23	563.23	563.23	563.23
16	Fifteenth	563.23	563.23	563.23	563.23	563.23	563.23	563.23
17	Sixteenth	563.23						563.23
18	Seventeenth	563.23						563.23
19	Eighteenth	563.23						563.23
20	Nineteenth	563.23						563.23
Total		11274.75	8522.57	8522.57	8522.57	8522.57	8522.57	11274.75

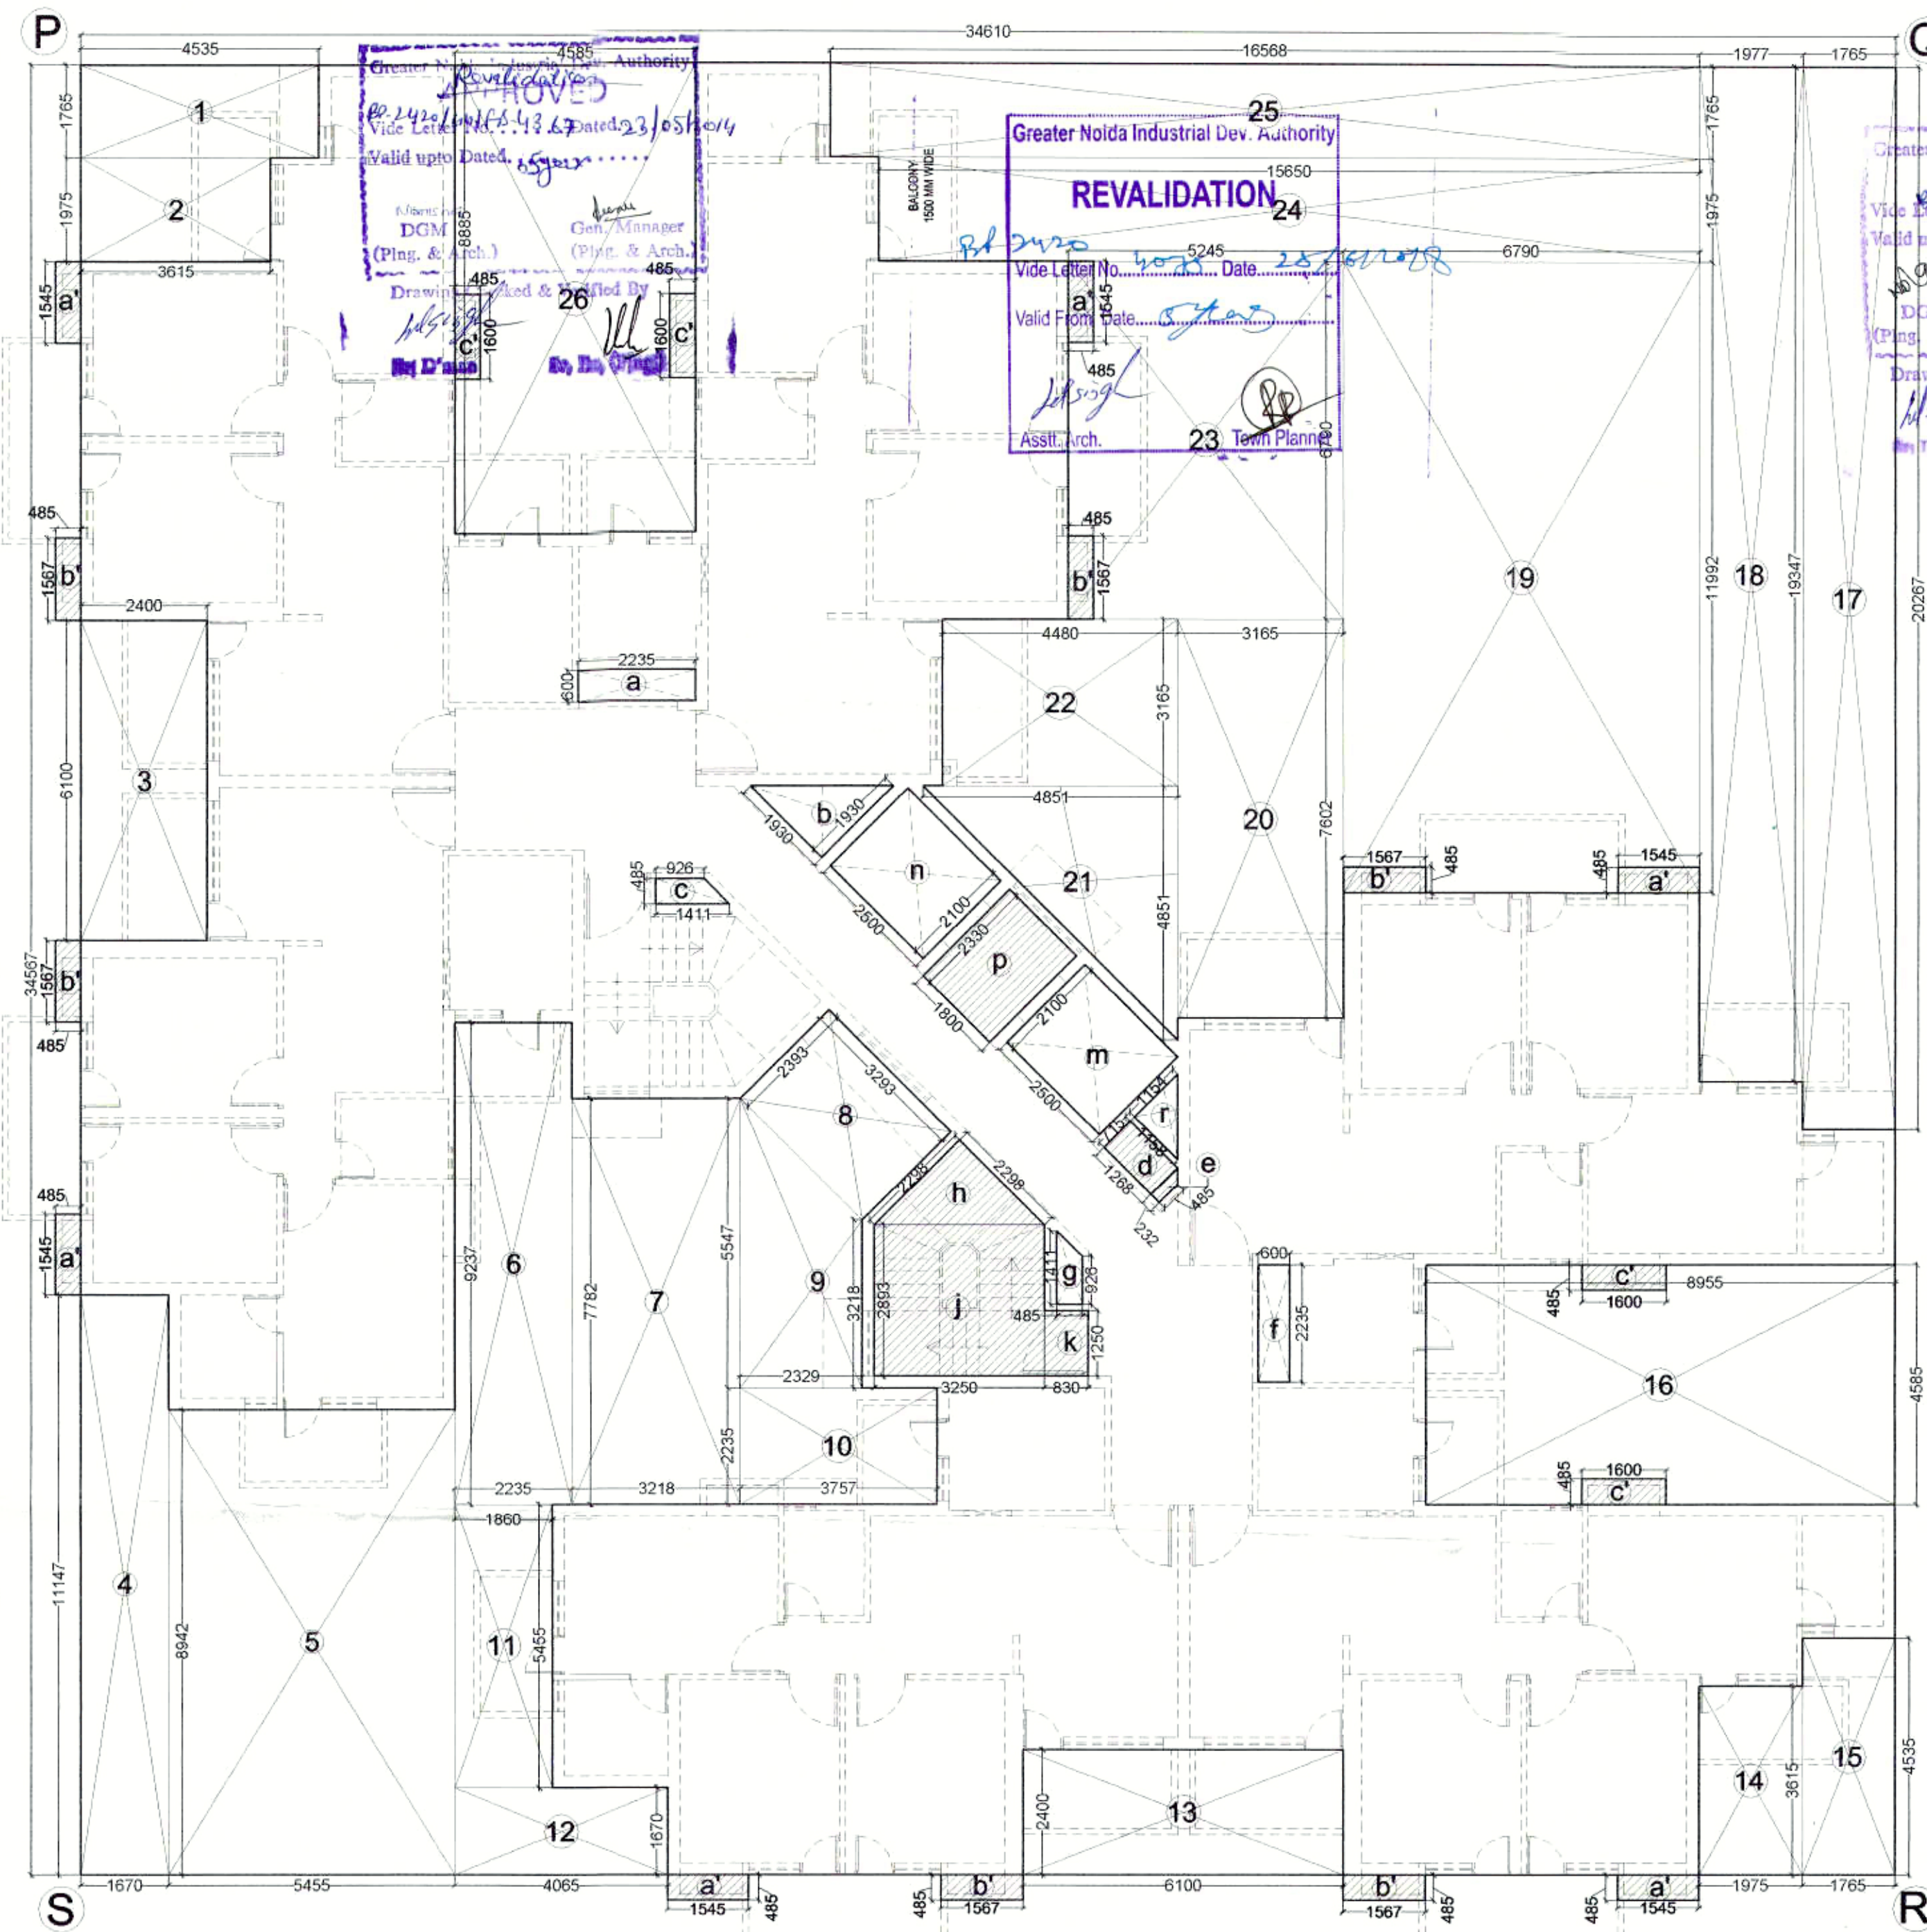

DOOR / WINDOW SCHEDULE OF TOWER TYPE-G			
	size	cill lvl.	lintel lvl.
D1a	1250X2150	±00	+2150
D1	1200X2150	±00	+2150
D2	1000X2150	±00	+2150
D4	750X2150	±00	+2150
M.S.	1250X2150	±00	+2150
DW	2740X2150	±00	+2150
DW1	2665X2150	±00	+2150
DW2	1860X2150	±00	+2150
DW3	1735X2150	±00	+2150
DW4	1643X2150	±00	+2150
DW5	1565X2150	±00, +1050	+2150
DW6	1780X2150	±00	+2150
W	1800X1250	+900	+2150
W1	1250X1550	+900	+2450
W6	600X950	+1200	+2150

SUBMISSION DRAWING FOR PROPOSED GROUP-HOUSING AT PLOT NO-GH-01, SECTOR-02, IN GREATER NOIDA DISTT. GAUTAMBUDH NAGAR (U.P.)

OWNER
Ajay Enterprises (P) Ltd.

ARCHITECT
VAIBHAV JAIN & ASSOCIATES
195, RAM VIHAR DELHI-92. PHONE OFF. - 42518322

DRAWING TITLE
TYPICAL FLOOR PLAN
TOWER - G
(G1, G2, G3, G4, G5, G7, G8,)

DRAWING NO.
18


NORTH

SCALE
1:100

ARCH. SEAL & SIG.




OWNERS SIG.

ARCHITECT VAIBHAV JAIN B. ARCHI ROORKEE

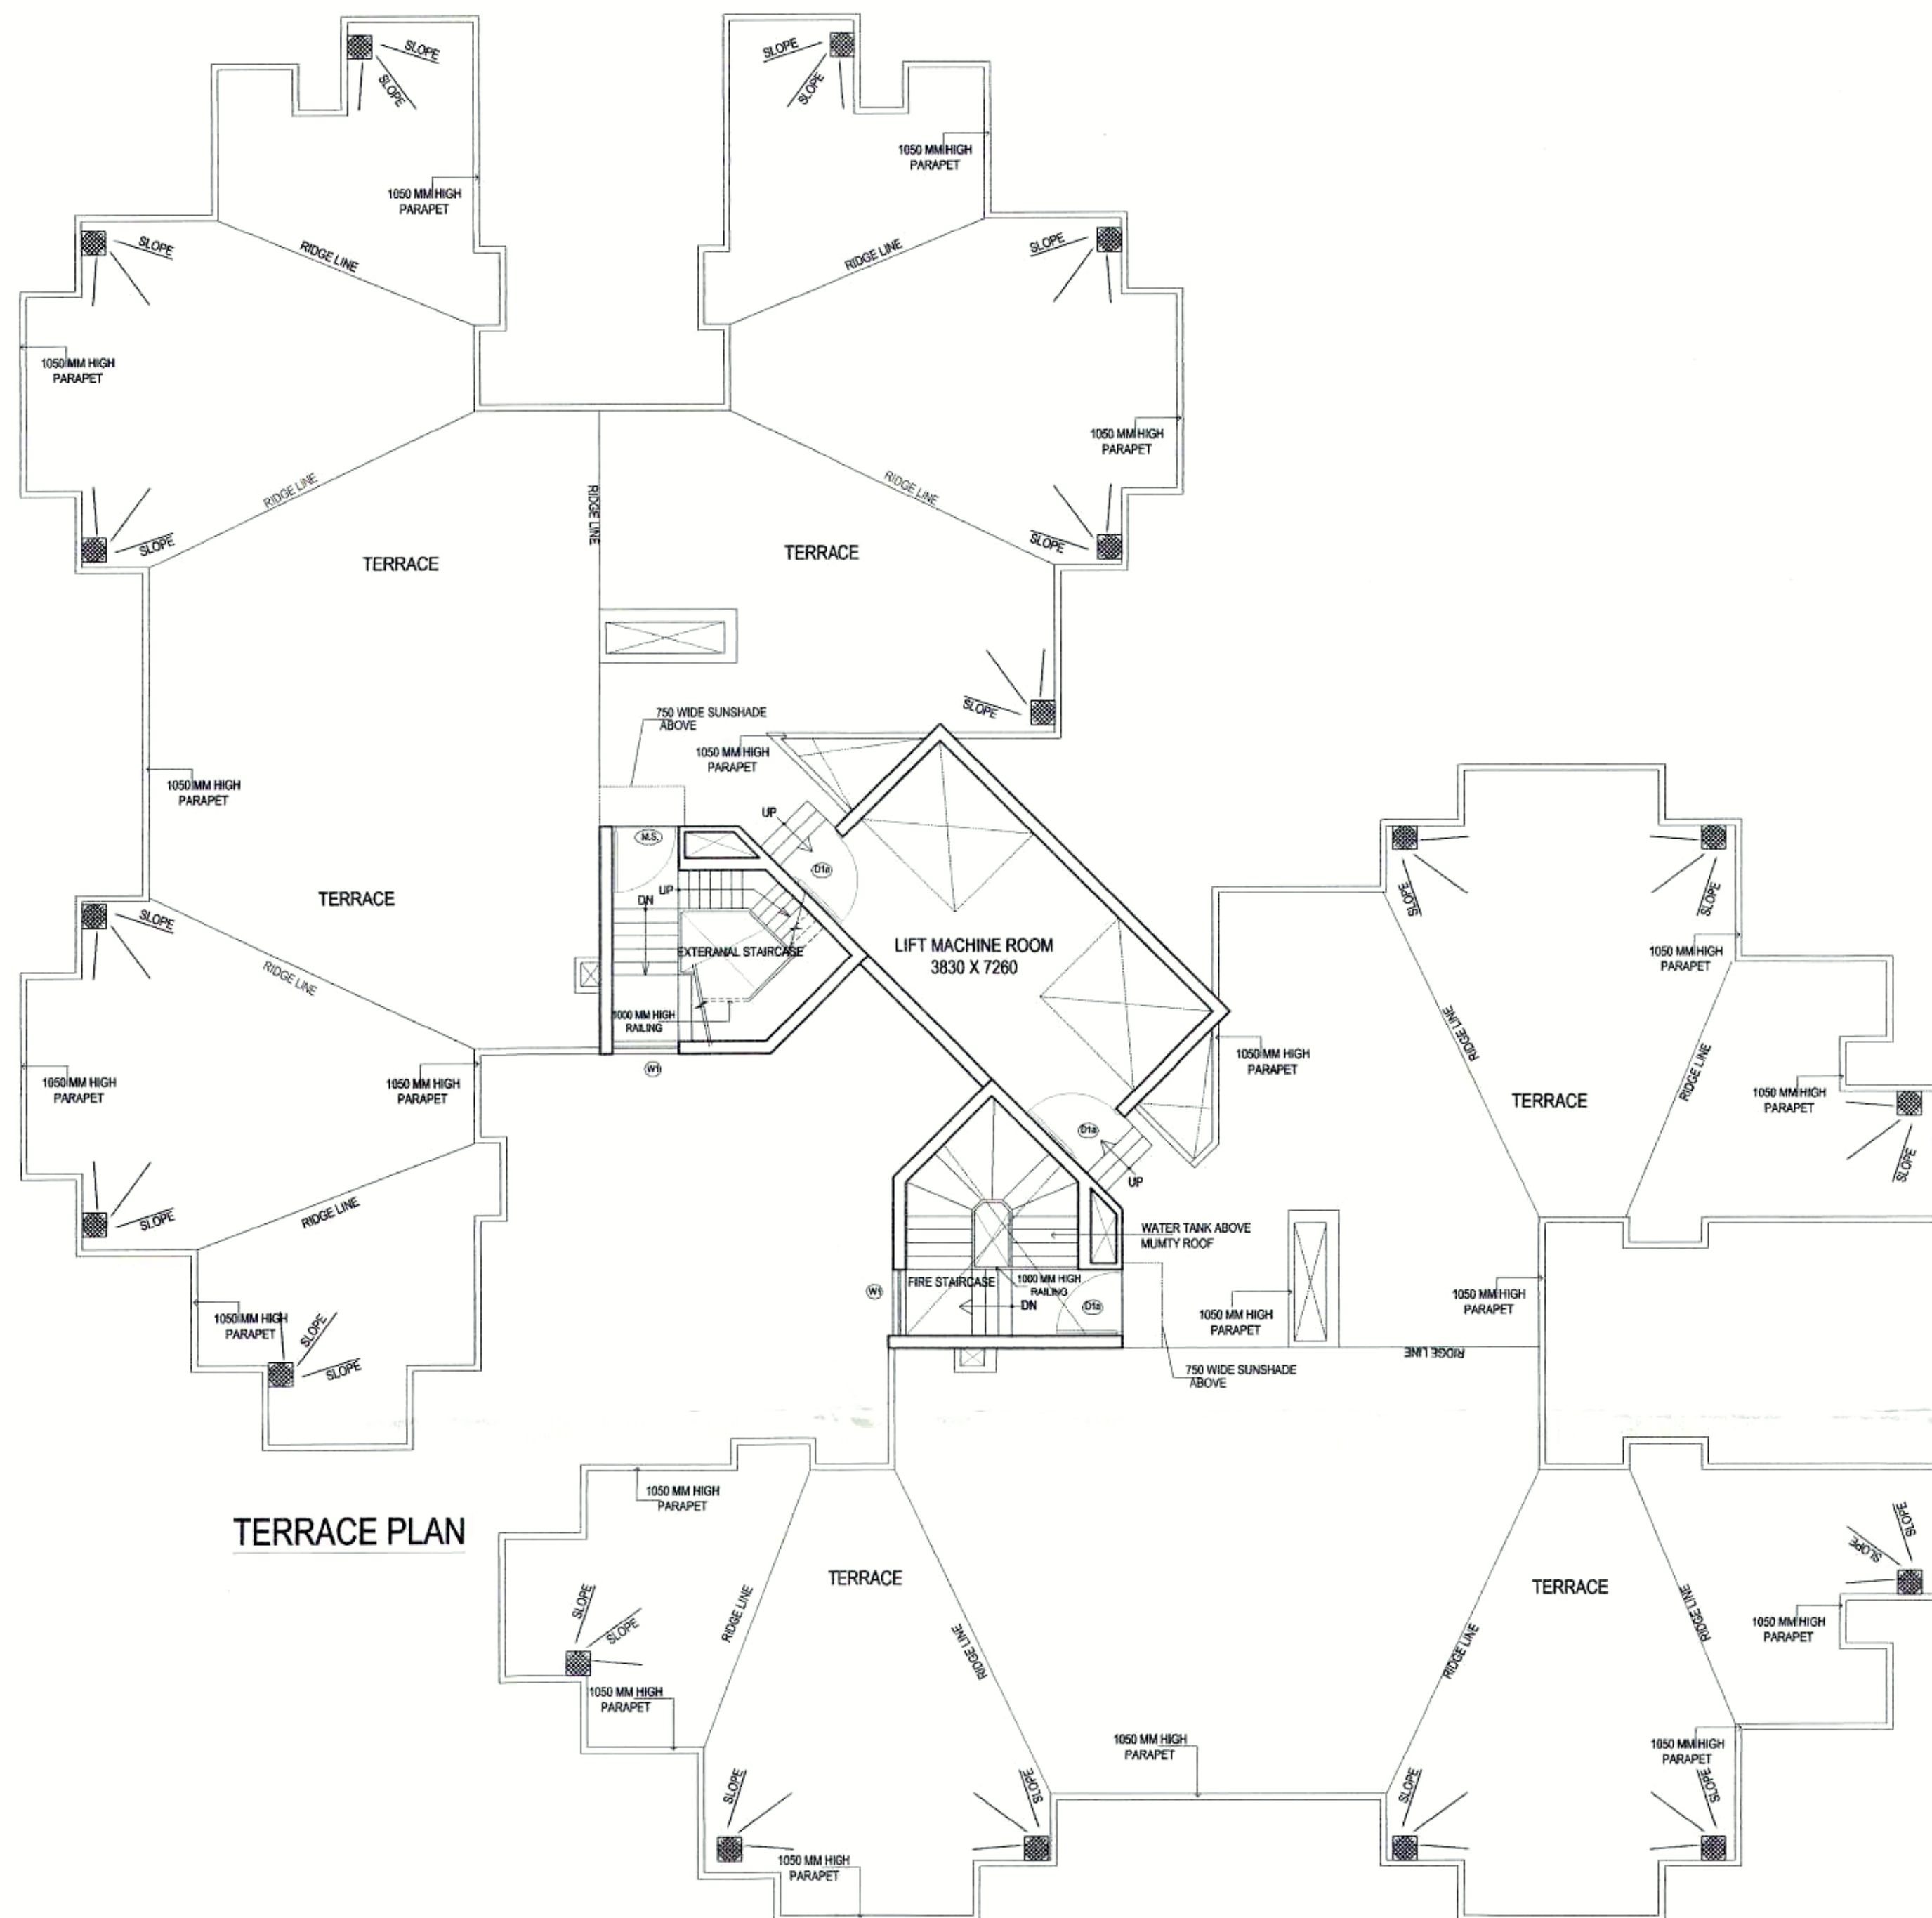

TERRACE PLAN

FAR AREA DETAIL FOR TOWER-G (G1, G2, G3, G4, G5, G7, G8,)							
S.No.	Floor	Tower-G-1	Tower-G-2	Tower-G-3	Tower-G-4	Tower-G-5	Tower-G-7
		G+19	S+P+14	S+P+14	S+P+14	S+P+14	S+P+14
1	Ground Floor	573.38	74.12	74.12	74.12	74.12	74.12
2	First Floor	563.23	563.23	563.23	563.23	563.23	563.23
3	Second	563.23	563.23	563.23	563.23	563.23	563.23
4	Third	563.23	563.23	563.23	563.23	563.23	563.23
5	Fourth	563.23	563.23	563.23	563.23	563.23	563.23
6	Fifth	563.23	563.23	563.23	563.23	563.23	563.23
7	Sixth	563.23	563.23	563.23	563.23	563.23	563.23
8	Seventh	563.23	563.23	563.23	563.23	563.23	563.23
9	Eighth	563.23	563.23	563.23	563.23	563.23	563.23
10	Ninth	563.23	563.23	563.23	563.23	563.23	563.23
11	Tenth	563.23	563.23	563.23	563.23	563.23	563.23
12	Eleventh	563.23	563.23	563.23	563.23	563.23	563.23
13	Twelfth	563.23	563.23	563.23	563.23	563.23	563.23
14	Thirteenth	563.23	563.23	563.23	563.23	563.23	563.23
15	Fourteenth	563.23	563.23	563.23	563.23	563.23	563.23
16	Fifteenth	563.23	563.23	563.23	563.23	563.23	563.23
17	Sixteenth	563.23					563.23
18	Seventeenth	563.23					563.23
19	Eighteenth	563.23					563.23
20	Nineteenth	563.23					563.23
	Total	11274.75	8522.57	8522.57	8522.57	8522.57	11274.75

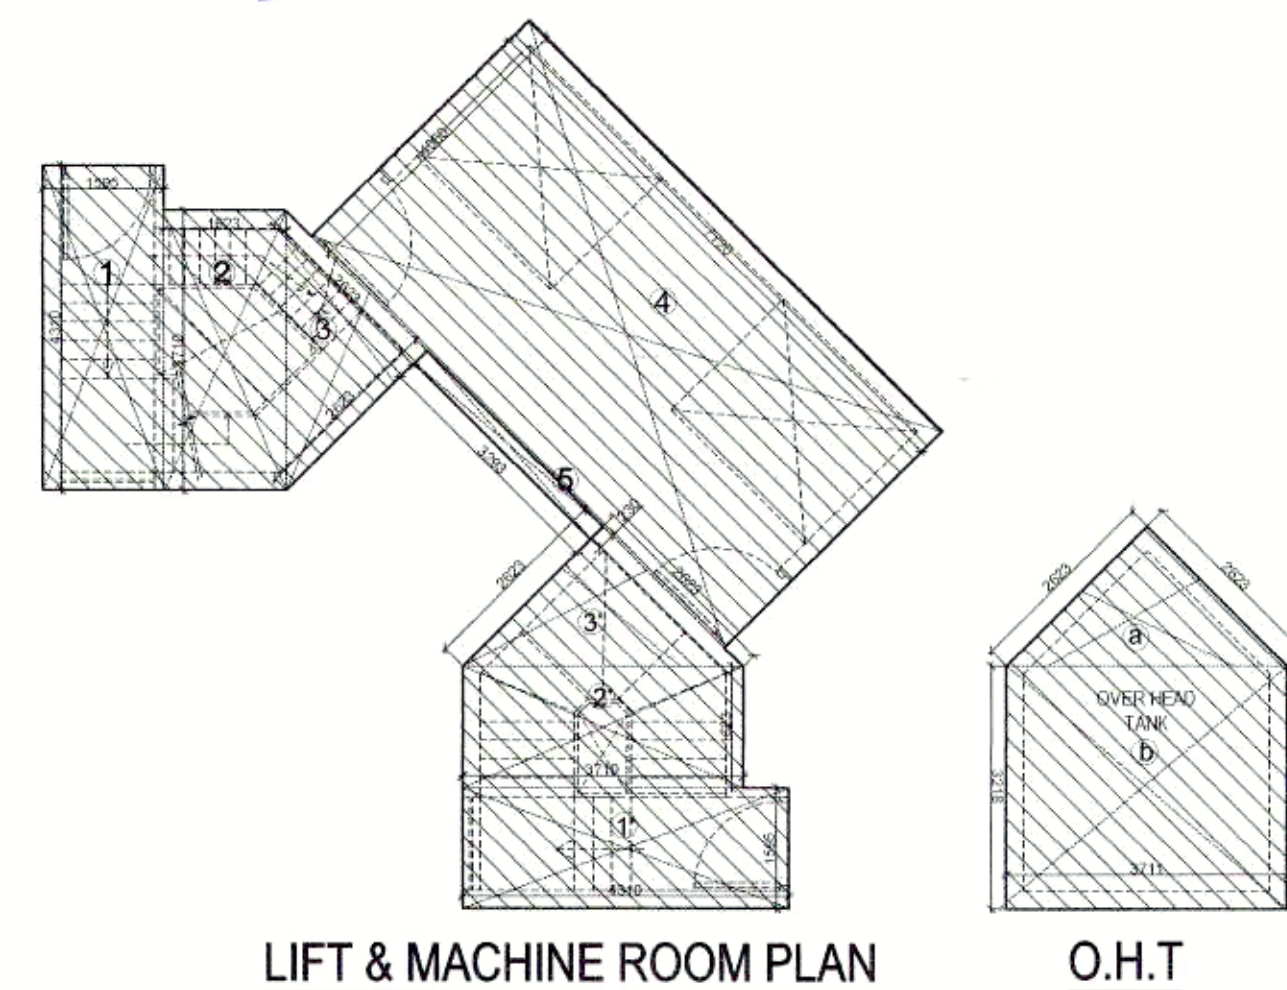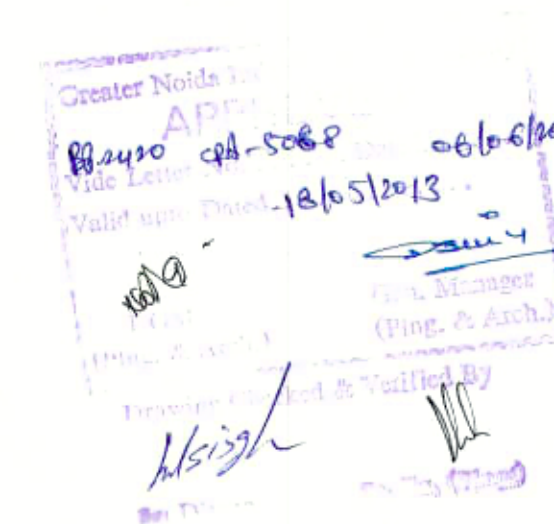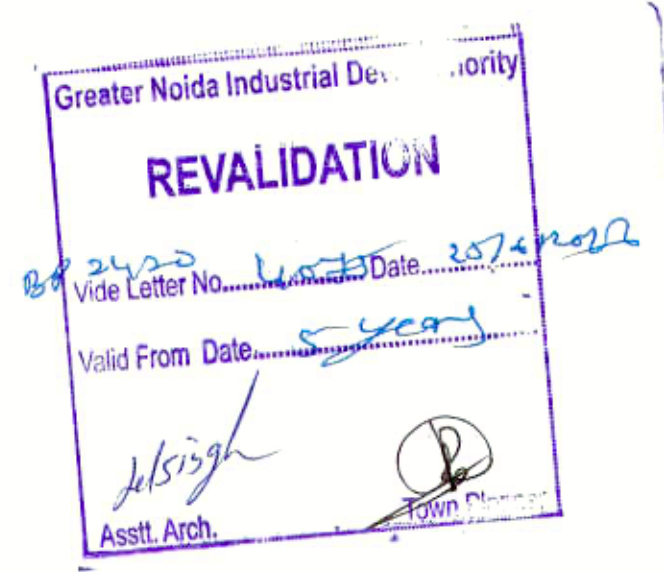

LIFT & MACHINE ROOM PLAN

O.H.T.

AREA OF TOWER-G (LMR & OHT)					
15% ADDITIONAL F.A.R					
1	1.595	X	4.310	X	2
2	1.623	X	3.710	X	2
3	1/2(2.623 X 2.623)			X	2
4	4.060	X	7.720		
5	0.23	X	3.293		
a	1/2(2.623 X 2.623)				
b	3.711	X	3.218		
TOTAL FAR (LMR & OHT)					80.15

DOOR / WINDOW SCHEDULE OF TOWER TYPE-G				
	size	cill lvl.	lintel lvl.	remarks
D1a	1250X2150	±00	+2150	wooden door
D1	1200X2150	±00	+2150	wooden door
D2	1000X2150	±00	+2150	wooden door
D4	750X2150	±00	+2150	wooden door
M.S.	1250X2150	±00	+2150	Mild Steel
DW	2740X2150	±00	+2150	upvc / powder coated Aluminium
DW1	2665X2150	±00	+2150	upvc / powder coated Aluminium
DW2	1860X2150	±00	+2150	upvc / powder coated Aluminium
DW3	1735X2150	±00	+2150	upvc / powder coated Aluminium
DW4	1643X2150	±00	+2150	upvc / powder coated Aluminium
DW5	1565X2150	±00,+1050	+2150	upvc / powder coated Aluminium
DW6	1780X2150	±00	+2150	upvc / powder coated Aluminium
W	1800X1250	+900	+2150	upvc / powder coated Aluminium
W1	1250X1550	+900	+2450	upvc / powder coated Aluminium
W6	600X950	+1200	+2150	upvc / powder coated Aluminium


SUBMISSION DRAWING FOR PROPOSED GROUP-HOUSING AT PLOT NO-GH-01, SECTOR-02, IN GREATER NOIDA DISTT. GAUTAMBUDH NAGAR (U.P.)

OWNER
Ajay Enterprises (P) Ltd.


ARCHITECT
VAIBHAV JAIN & ASSOCIATES
195, RAM VIHAR DELHI-92. PHONE OFF. : 42518322

DRAWING TITLE TERRACE FLOOR PLAN TOWER - G (G1, G2, G3, G4, G5, G7, G8,)	DRAWING NO. 19
NORTH	SCALE 1:100
ARCH. SEAL & SIG. 	OWNERS SIG.


ARCHITECT VAIBHAV JAIN B.Arch| ROORKEE |

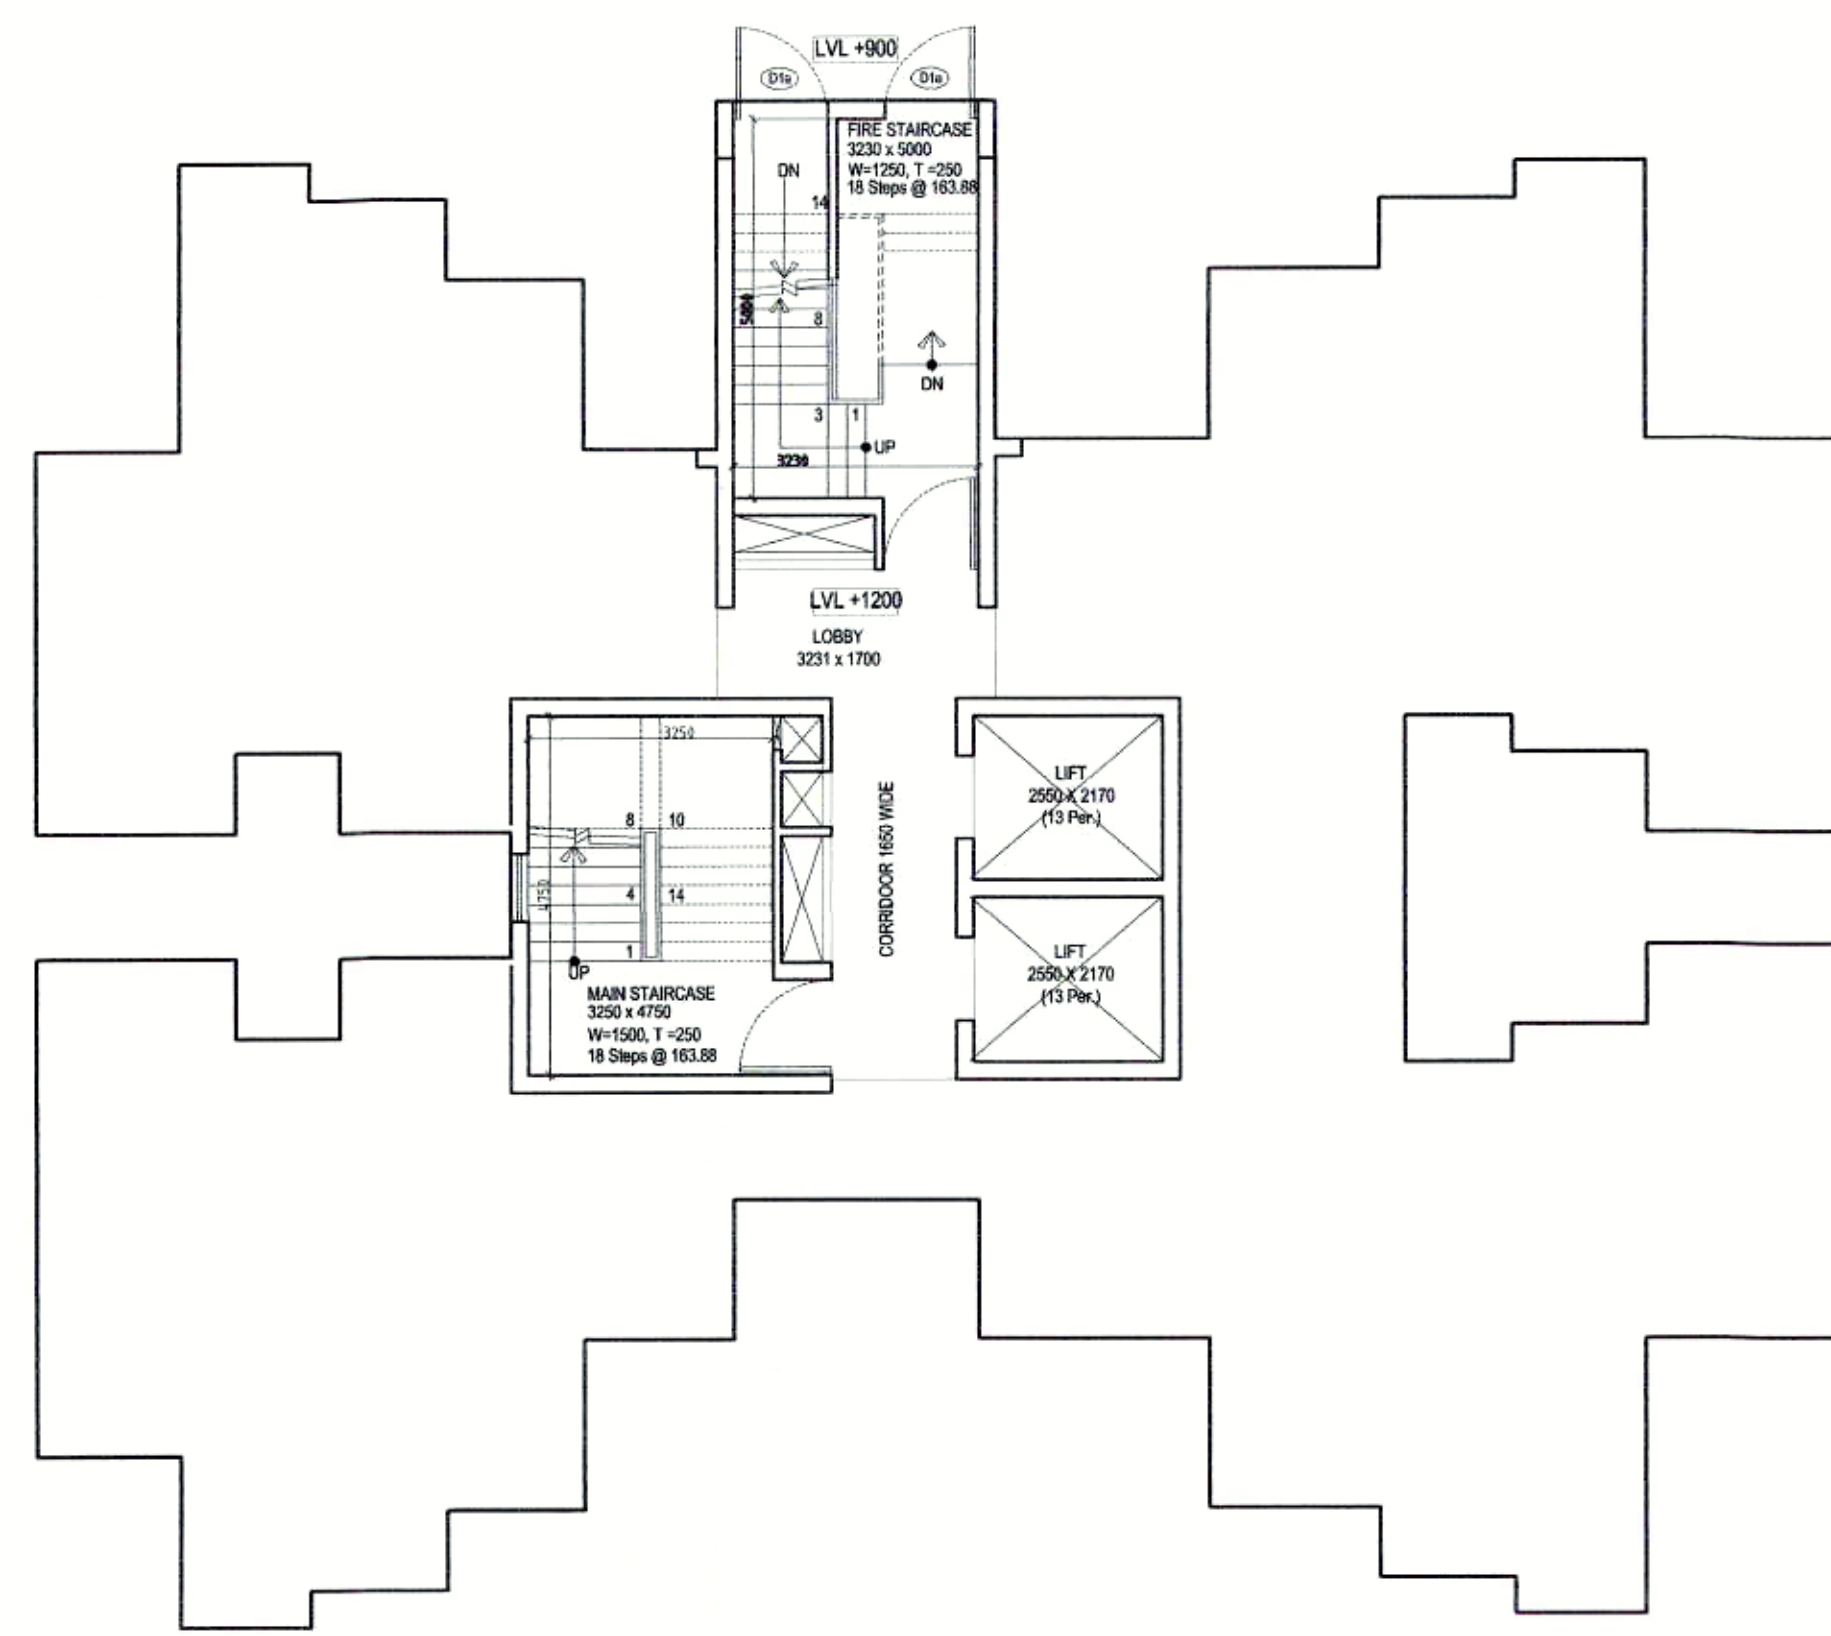

STILT FLOOR PLAN TYPE - Y

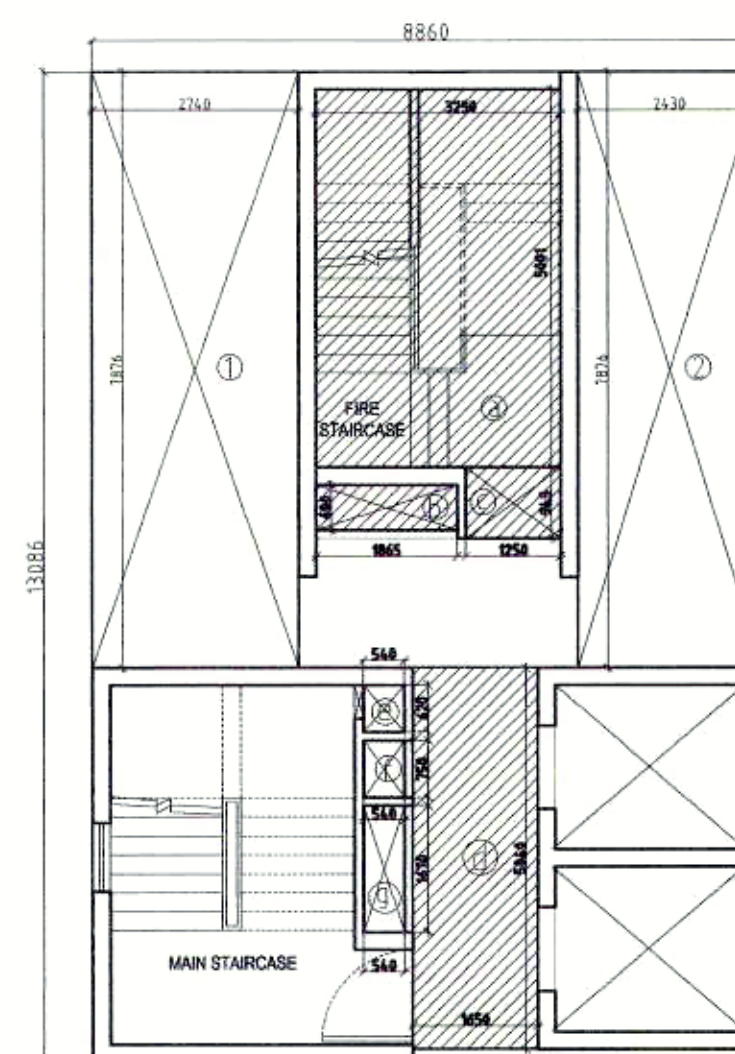

AREA ENVELOPE - Y

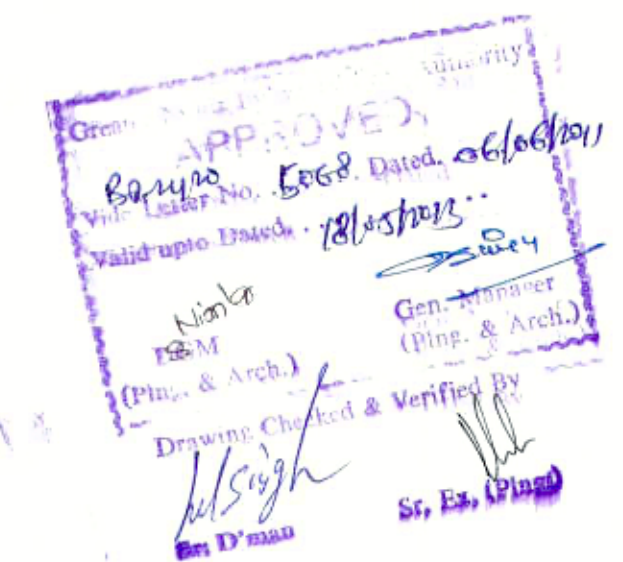

FAR AREA DETAIL FOR TOWER-Y
(Y8,Y9,Y10,Y11,Y12,Y13,Y14,Y15,)

S.No.	Floor	Tower-Y-8	Tower-Y-9	Tower-Y-10	Tower-Y-11	Tower-Y-12	Tower-Y-13	Tower-Y-14	Tower-Y-15
		S+P+13	S+P+13	S+P+13	S+P+13	S+P+13	S+P+13	S+P+13	S+P+13
1	STILT floor	46.81	46.81	46.81	46.81	46.81	46.81	46.81	46.81
2	First Floor	286.14	286.14	286.14	286.14	286.14	286.14	286.14	286.14
3	Second	286.14	286.14	286.14	286.14	286.14	286.14	286.14	286.14
4	Third	286.14	286.14	286.14	286.14	286.14	286.14	286.14	286.14
5	Fourth	286.14	286.14	286.14	286.14	286.14	286.14	286.14	286.14
6	Fifth	286.14	286.14	286.14	286.14	286.14	286.14	286.14	286.14
7	Sixth	286.14	286.14	286.14	286.14	286.14	286.14	286.14	286.14
8	Seventh	286.14	286.14	286.14	286.14	286.14	286.14	286.14	286.14
9	Eighth	286.14	286.14	286.14	286.14	286.14	286.14	286.14	286.14
10	Ninth	286.14	286.14	286.14	286.14	286.14	286.14	286.14	286.14
11	Tenth	286.14	286.14	286.14	286.14	286.14	286.14	286.14	286.14
12	Eleventh	286.14	286.14	286.14	286.14	286.14	286.14	286.14	286.14
13	twelveth	286.14	286.14	286.14	286.14	286.14	286.14	286.14	286.14
14	Thirteen	286.14	286.14	286.14	286.14	286.14	286.14	286.14	286.14
15	Fourteenth	286.14	286.14	286.14	286.14	286.14	286.14	286.14	286.14
16	Fifteenth								
17	sixteenth								
18	Seventeenth								
19	Eighteenth								
20	Nineteenth								
	Total	4052.77	4052.77	4052.77	4052.77	4052.77	4052.77	4052.77	4052.77

STILT FLOOR FAR (TOWER-Y)				
AREA OF PQRS				
	8.86	X	13.086	115.94
AREA OF PQRS				
				115.94
DEDUCTIONS				
1	2.740	X	7.876	21.58
2	2.430	X	7.876	19.14
a	3.230	X	5.001	16.15
b	1.865	X	0.600	1.12
c	1.250	X	0.945	1.18
d	1.650	X	5.040	8.32
e	0.540	X	0.620	0.33
f	0.540	X	0.750	0.41
g	0.540	X	1.670	0.90
TOTAL (Y)				
				69.13
TOTAL FAR (PQRS-Y)				
				46.81

15 % ADDITIONAL FAR AT STILT FLOOR TOWER-Y						
a	3.23	X	5.001	X	1	16.15
b	1.865	X	0.6	X	1	1.12
c	1.25	X	0.945	X	1	1.18
d	1.65	X	5.04	X	1	8.32
TOTAL (A)						26.77



DOOR / WINDOW SCHEDULE OF TOWER TYPE-Y				
	size	cill lvl.	lintel lvl.	remarks
M.S.	1160X2150	±00	+2150	Mild Steel
D1a	1250X2150	±00	+2150	wooden door
D1	1200X2150	±00	+2150	wooden door
D2	1000X2150	±00	+2150	wooden door
D2a	835X2150	±00	+2150	upvc / powder coated Aluminium
D4	750X2150	±00	+2150	wooden door
M.S.	1250X2150	±00	+2150	Mild Steel
DW	2740X2150	±00	+2150	upvc / powder coated Aluminium
DW1	2555X2150	±00	+2150	upvc / powder coated Aluminium
DW2	2315X2150	±00	+2150	upvc / powder coated Aluminium
DW3	1500X2150	±00	+2150	upvc / powder coated Aluminium
DW4	1555X2150	±00	+2150	upvc / powder coated Aluminium
DW3	1420X2150	±00	+2150	upvc / powder coated Aluminium
W	1800X1550	+900	+2450	upvc / powder coated Aluminium
W1	1800X1250	+900	+2150	upvc / powder coated Aluminium
W3	900X1250	+900	+2150	upvc / powder coated Aluminium
W4	900X1100	+1050	+2150	upvc / powder coated Aluminium
W6	600X950	+1200	+2150	upvc / powder coated Aluminium

NOTE:- Refer Door/ Window Details.

SUBMISSION DRAWING FOR PROPOSED GROUP-HOUSING
AT PLOT NO-GH-01, SECTOR-02, IN GREATER NOIDA
DIST. GAUTAMBUDH NAGAR (U.P.)

OWNER

Ajay Enterprises (P) Ltd.

ARCHITECT

VAIBHAV JAIN & ASSOCIATES
195. RAM VIHAR DELHI-92. PHONE OFF.- 42518322

DRAWING TITLE
STILT FLOOR PLAN
TOWER - Y
(Y8,Y9,Y10,Y11,Y12,Y13,Y14,Y15,)

DRAWING NO.
27

NORTH


SCALE
1:100

ARCH. SEAL & SIG.


OWNERS SIG.

ARCHITECT VAIBHAV JAIN B.ARCH[ROORKEE]

Autl gna

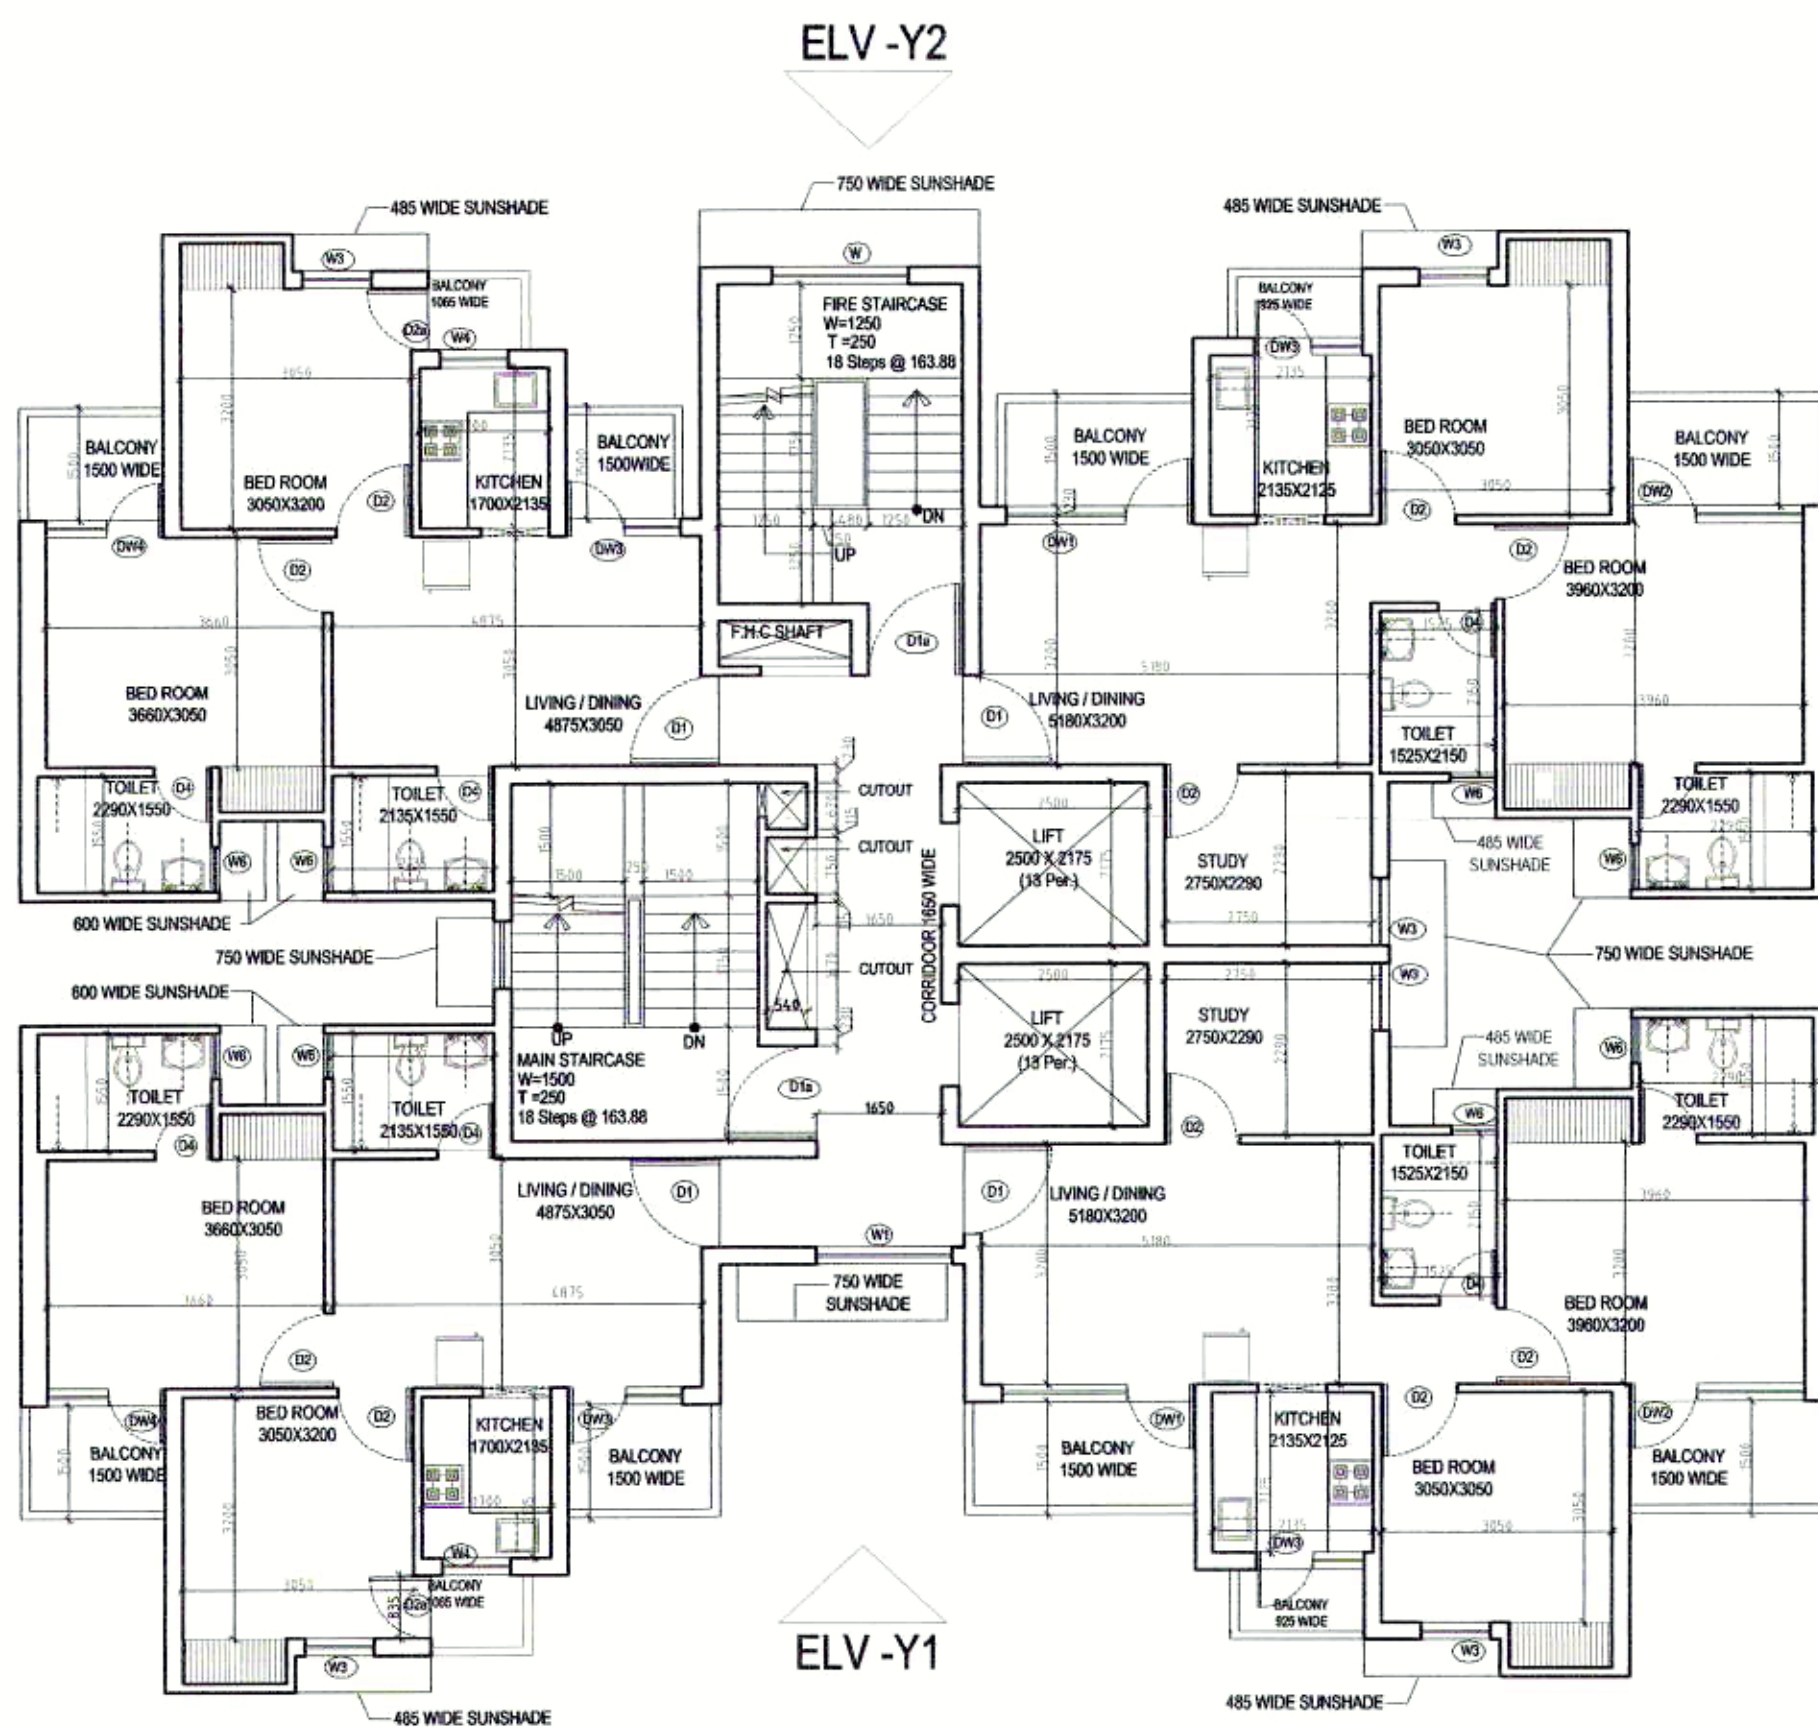

TYPICAL FLOOR PLAN

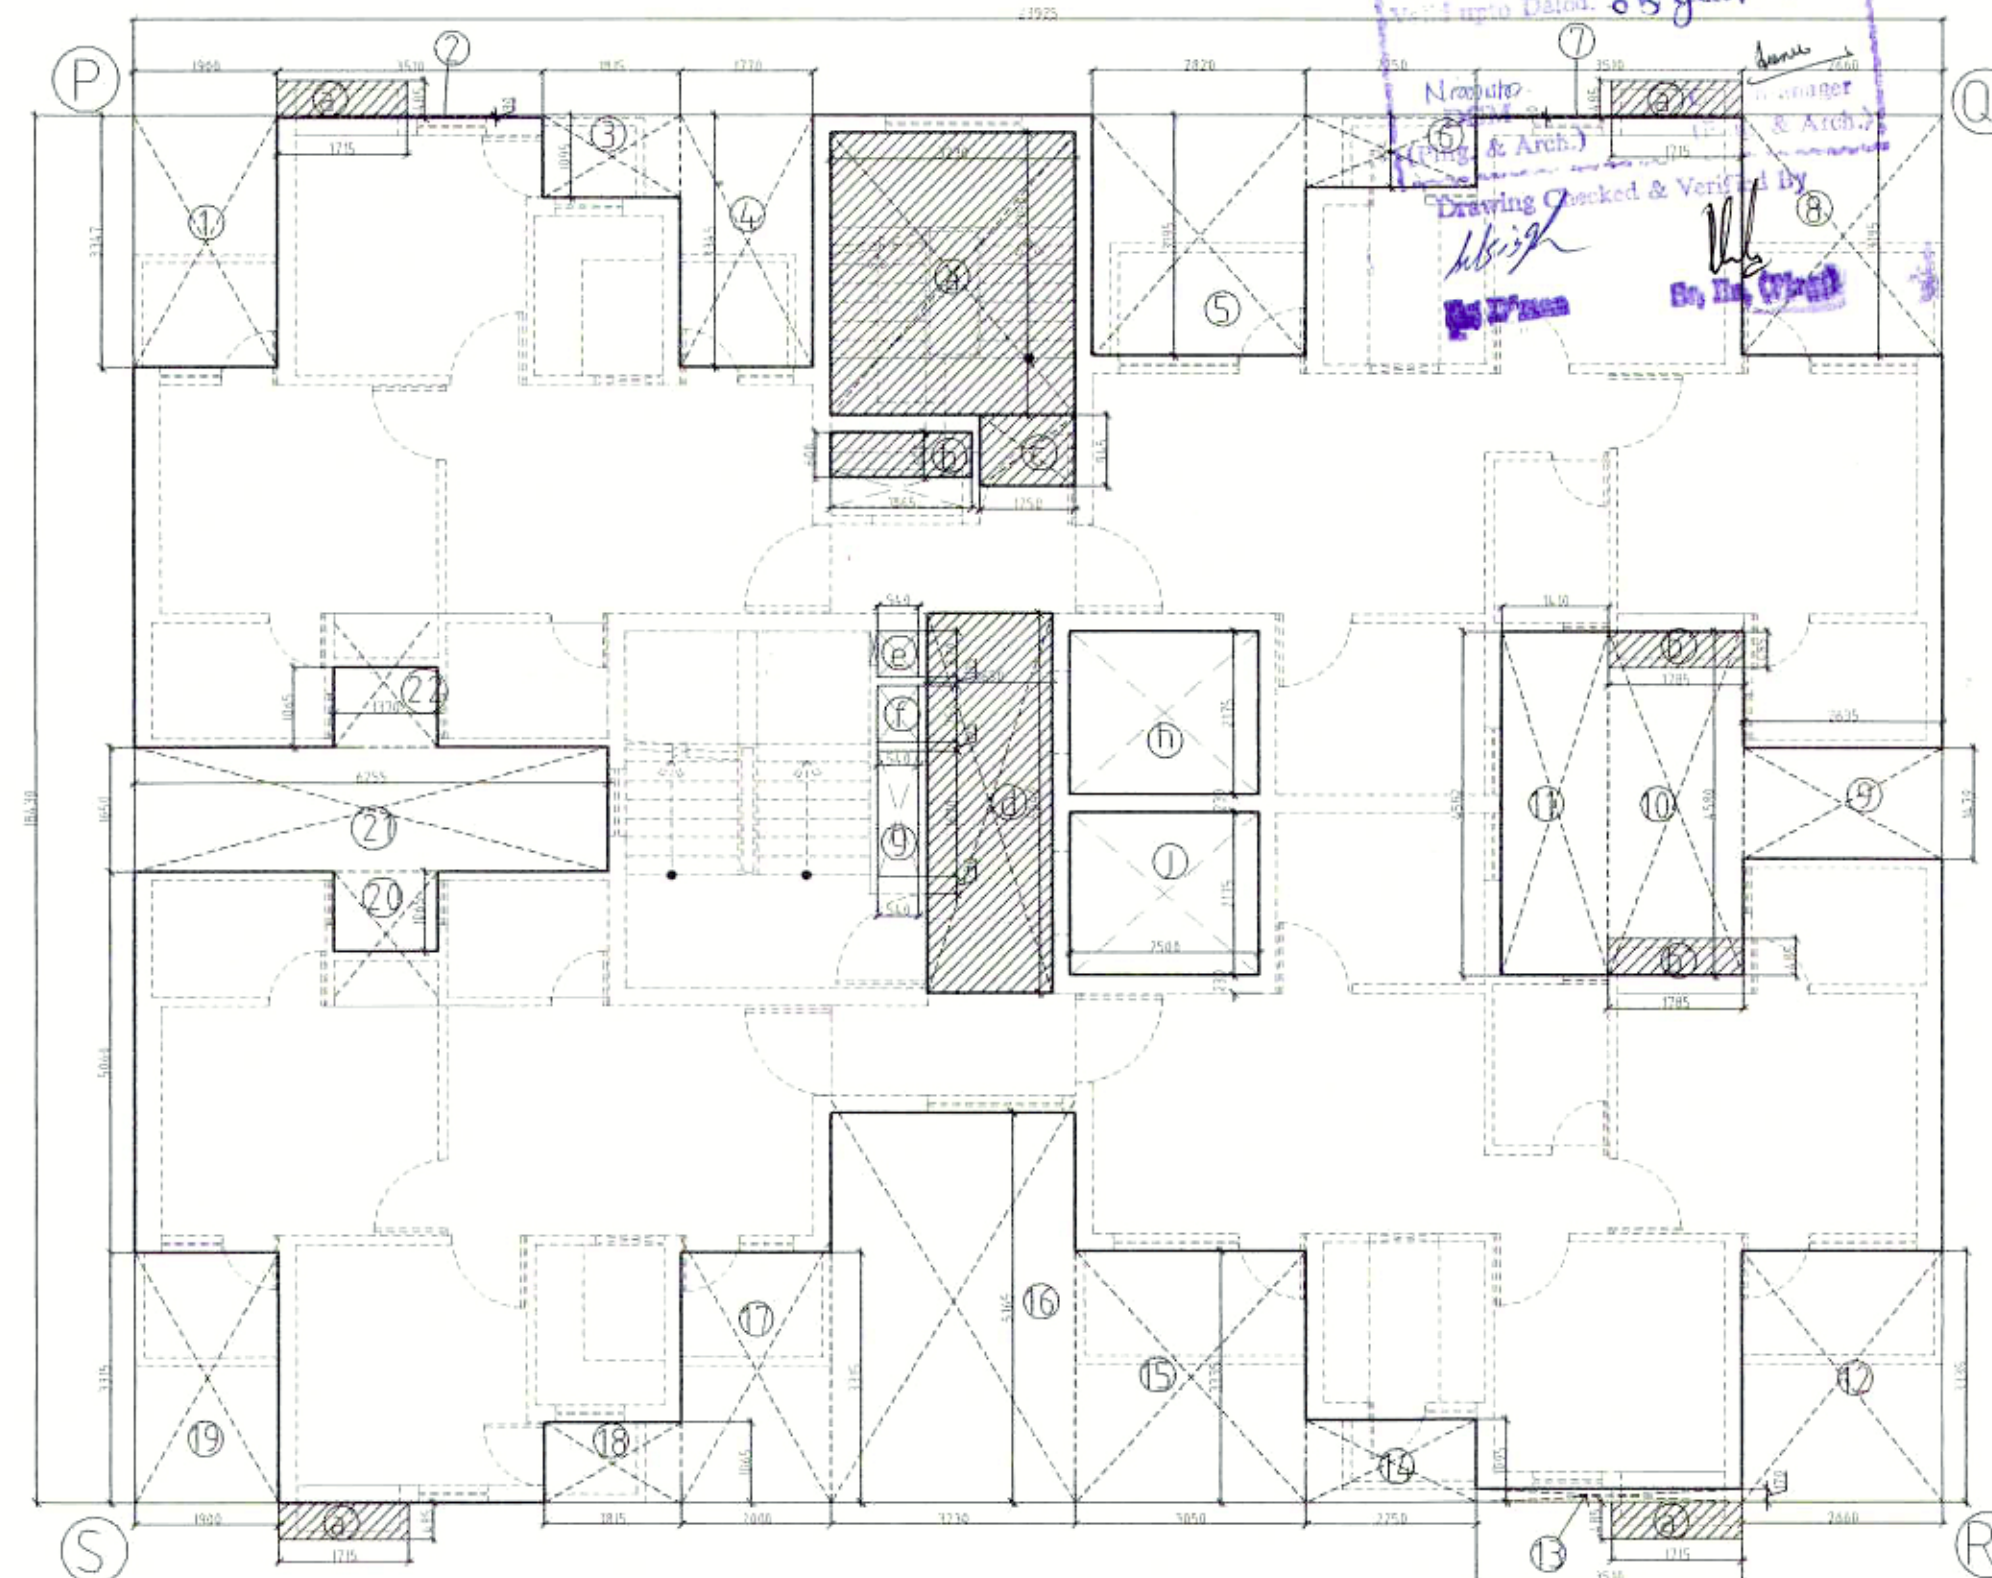

ENVELOP PLAN

TYPICAL FLOOR FAR(TOWER-Y)				
AREA OF PQRS				
	23.925	X	18.43	440.94
AREA OF PQRS				
				440.94
DEDUCTIONS				
A				
1	1.900	X	3.347	6.36
2	3.510	X	0.030	0.11
3	1.815	X	1.095	1.99
4	1.770	X	3.345	5.92
5	2.820	X	3.195	9.01
6	2.250	X	0.955	2.15
7	3.510	X	0.030	0.11
8	2.660	X	3.195	8.50
9	2.635	X	1.479	3.90
10	1.785	X	4.580	8.18
11	1.410	X	4.582	6.46
12	2.660	X	3.335	8.87
13	3.510	X	0.170	0.60
14	2.250	X	1.095	2.46
15	3.050	X	3.335	10.17
16	3.230	X	5.165	16.68
17	2.000	X	3.315	6.63
18	1.815	X	1.065	1.93
19	1.900	X	3.315	6.30
20	1.370	X	1.065	1.46
21	6.255	X	1.650	10.32
22	1.370	X	1.065	1.46
a	3.230	X	3.750	12.11
b	1.865	X	0.600	1.12
c	1.250	X	0.945	1.18
d	1.650	X	5.040	8.32
e	0.540	X	0.620	0.33
f	0.540	X	0.750	0.41
g	0.540	X	1.670	0.90
h	2.500	X	2.175	5.44
i	2.500	X	2.175	5.44
TOTAL (A)				154.80
TOTAL FAR (PQRS - A)				286.14

FAR AREA DETAIL FOR TOWER-Y
(Y1,Y2,Y3,Y4,Y5,Y6,Y7,Y8,Y9,Y10,Y11, Y12,Y13,Y14,Y15,Y17,Y18)

S.No.	Floor	Tower-Y-1	Tower-Y-2	Tower-Y-3	Tower-Y-4	Tower-Y-5	Tower-Y-6	Tower-Y-7	Tower-Y-8	Tower-Y-9	Tower-Y-10	Tower-Y-11	Tower-Y-12	Tower-Y-13	Tower-Y-14	Tower-Y-15	Tower-Y-17	Tower-Y-18
		G+17	G+17	G+17	G+17	G+17	G+17	G+17	S+P+13	S+P+13	S+P+13	S+P+13	S+P+13	S+P+13	S+P+13	S+P+13	G+17	G+17
1	Ground Floor	297.47	297.47	297.47	297.47	297.47	297.47	297.47	46.81	46.81	46.81	46.81	46.81	46.81	46.81	46.81	297.47	297.47
2	First Floor	286.14	286.14	286.14	286.14	286.14	286.14	286.14	286.14	286.14	286.14	286.14	286.14	286.14	286.14	286.14	286.14	286.14
3	Second	286.14	286.14	286.14	286.14	286.14	286.14	286.14	286.14	286.14	286.14	286.14	286.14	286.14	286.14	286.14	286.14	286.14
4	Third	286.14	286.14	286.14	286.14	286.14	286.14	286.14	286.14	286.14	286.14	286.14	286.14	286.14	286.14	286.14	286.14	286.14
5	Fourth	286.14	286.14	286.14	286.14	286.14	286.14	286.14	286.14	286.14	286.14	286.14	286.14	286.14	286.14	286.14	286.14	286.14
6	Fifth	286.14	286.14	286.14	286.14	286.14	286.14	286.14	286.14	286.14	286.14	286.14	286.14	286.14	286.14	286.14	286.14	286.14
7	Sixth	286.14	286.14	286.14	286.14	286.14	286.14	286.14	286.14	286.14	286.14	286.14	286.14	286.14	286.14	286.14	286.14	286.14
8	Seventh	286.14	286.14	286.14	286.14	286.14	286.14	286.14	286.14	286.14	286.14	286.14	286.14	286.14	286.14	286.14	286.14	286.14
9	Eighth	286.14	286.14	286.14	286.14	286.14	286.14	286.14	286.14	286.14	286.14	286.14	286.14	286.14	286.14	286.14	286.14	286.14
10	Ninth	286.14	286.14	286.14	286.14	286.14	286.14	286.14	286.14	286.14	286.14	286.14	286.14	286.14	286.14	286.14	286.14	286.14
18	Seventeenth	286.14	286.14	286.14	286.14	286.14	286.14	286.14	286.14	286.14	286.14	286.14	286.14	286.14	286.14	286.14	286.14	286.14
19	Eighteenth	286.14	286.14	286.14	286.14	286.14	286.14	286.14	286.14	286.14	286.14	286.14	286.14	286.14	286.14	286.14	286.14	286.14
20	Nineteenth	286.14	286.14	286.14	286.14	286.14	286.14	286.14	286.14	286.14	286.14	286.14	286.14	286.14	286.14	286.14	286.14	286.14
Total		5161.85	5161.85	5161.85	5161.85	5161.85	5161.85	5161.85	4052.77	4052.77	4052.77	4052.77	4052.77	4052.77	4052.77	4052.77	5161.85	5161.85

DOOR / WINDOW SCHEDULE OF TOWER TYPE-Y				
	size	cill lvl.	lintel lvl.	remarks
M.S.	1160X2150	±00	+2150	Mild Steel
D1a	1250X2150	±00	+2150	wooden door
D1	1200X2150	±00	+2150	wooden door
D2	1000X2150	±00	+2150	wooden door
D2a	835X2150	±00	+2150	upvc / powder coated Aluminium
D4	750X2150	±00	+2150	wooden door
M.S.	1250X2150	±00	+2150	Mild Steel
DW	2740X2150	±00	+2150	upvc / powder coated Aluminium
DW1	2555X2150	±00	+2150	upvc / powder coated Aluminium
DW2	2315X2150	±00	+2150	upvc / powder coated Aluminium
DW3	1500X2150	±00	+2150	upvc / powder coated Aluminium
DW4	1555X2150	±00	+2150	upvc / powder coated Aluminium
DW3	1420X2150	±00	+2150	upvc / powder coated Aluminium
W	1800X1550	+900	+2450	upvc / powder coated Aluminium
W1	1800X1250	+900	+2150	upvc / powder coated Aluminium
W3	900X1250	+900	+2150	upvc / powder coated Aluminium
W4	900X1100	+1050	+2150	upvc / powder coated Aluminium
W6	600X950	+1200	+2150	upvc / powder coated Aluminium

NOTE:- Refer Door/ Window Details.

15 % ADDITIONAL FAR AT TYPICAL FLOOR (TOWER-Y)						
a	3.230	X	4.751	X	1	15.35
b	1.865	X	0.600	X	1	1.12
c	1.250	X	0.945	X	1	1.18
d	1.650	X	5.040	X	1	8.32
a'	1.715	X	0.485	X	4	3.33
b'	1.785	X	0.485	X	2	1.73
TOTAL (A)						31.02

SUBMISSION DRAWING FOR PROPOSED GROUP-HOUSING
AT PLOT NO-GH-01, SECTOR-02, IN GREATER NOIDA
DISTT. GAUTAMBUDH NAGAR (U.P.)


OWNER
Ajay Enterprises (P) Ltd.

ARCHITECT
VAIBHAV JAIN & ASSOCIATES
195. RAM VIHAR DELHI-92. PHONE OFF. - 42518322


DRAWING TITLE TYPICAL FLOOR PLAN TOWER - Y (Y1,Y2,Y3,Y4,Y5,Y6,Y7,Y8,Y9,Y10,Y11, Y12,Y13,Y14,Y15,Y17,Y18)	DRAWING NO. 29
---	--------------------------

NORTH	SCALE 1:100
-------	-----------------------

ARCH. SEAL & SIG. ARCHITECT VAIBHAV JAIN B.ARCH ROORKEE	OWNERS SIG. Authorised S.
---	----------------------------------


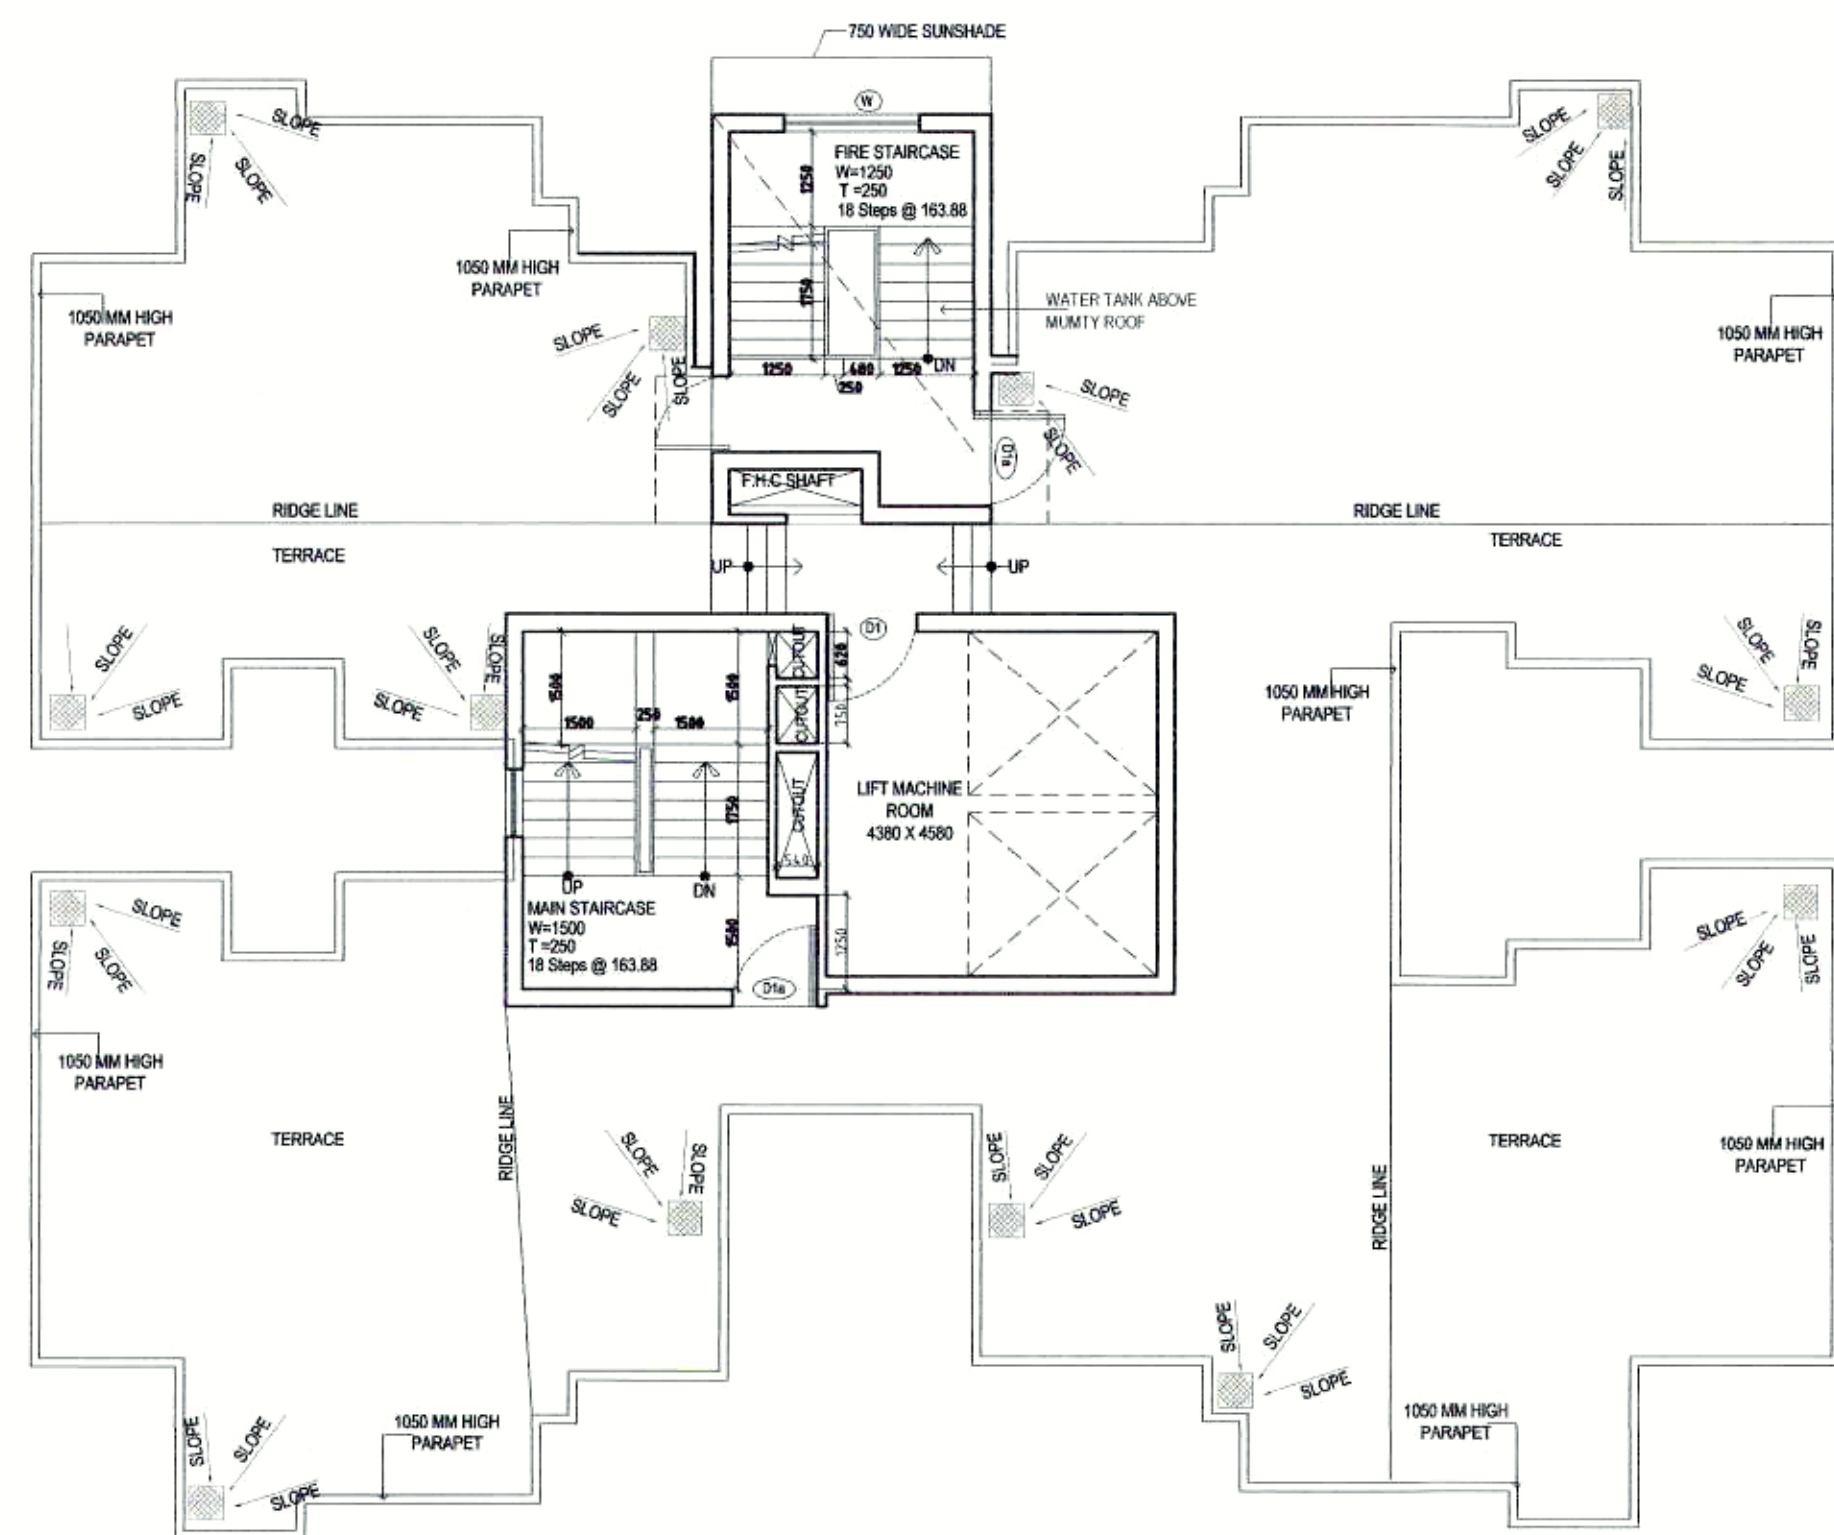


TERRACE FLOOR PLAN

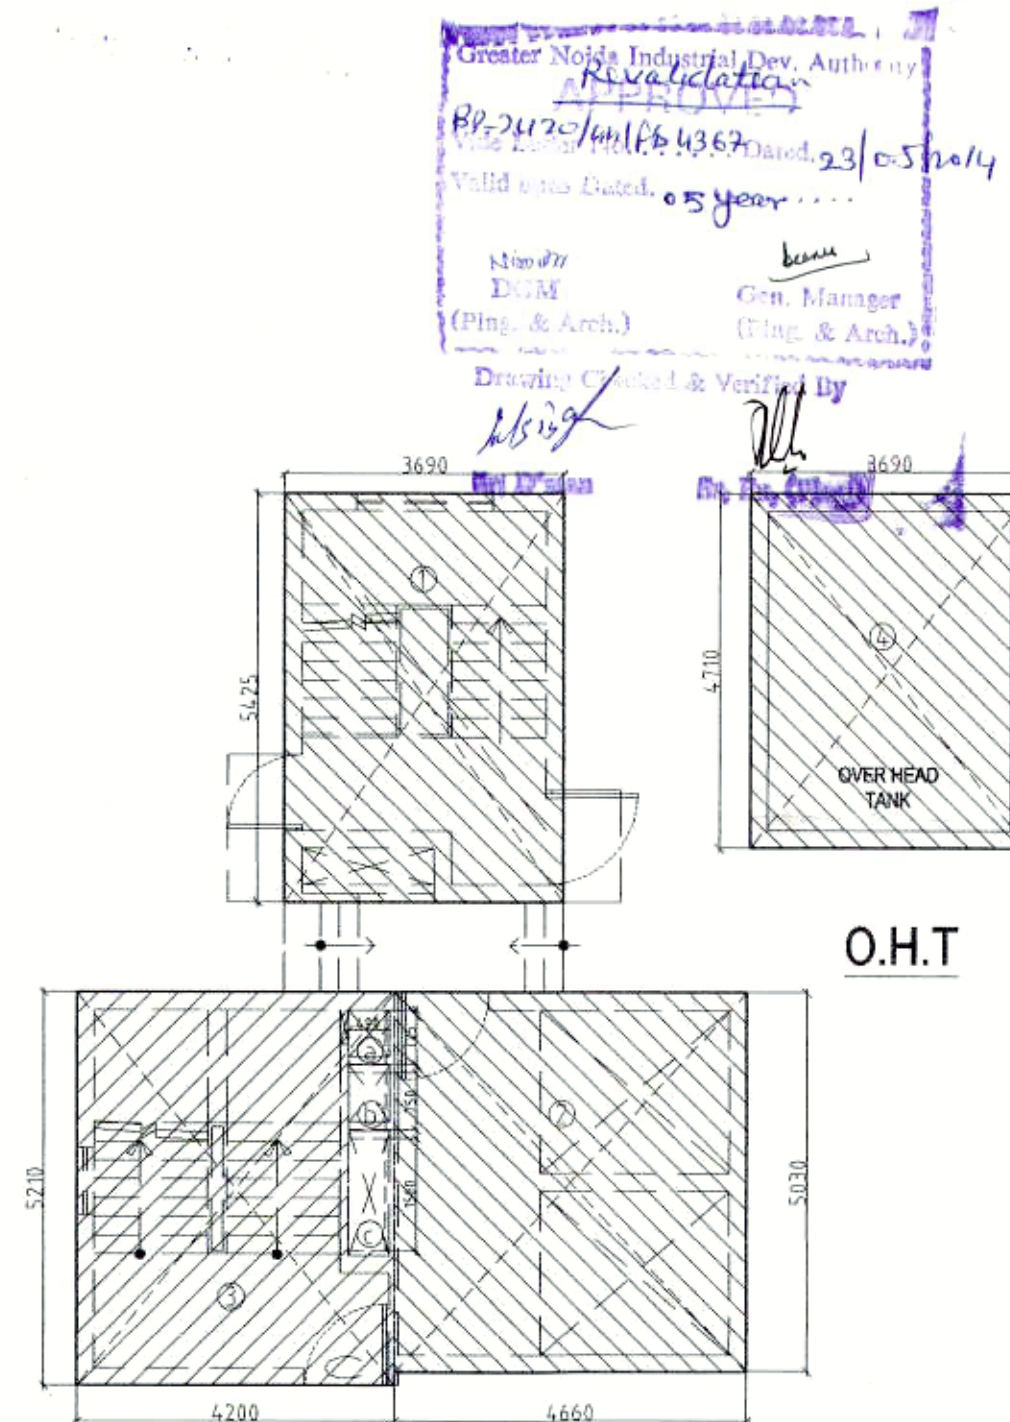

LIFT & MACHINE ROOM PLAN OF 'Y'

O.H.T

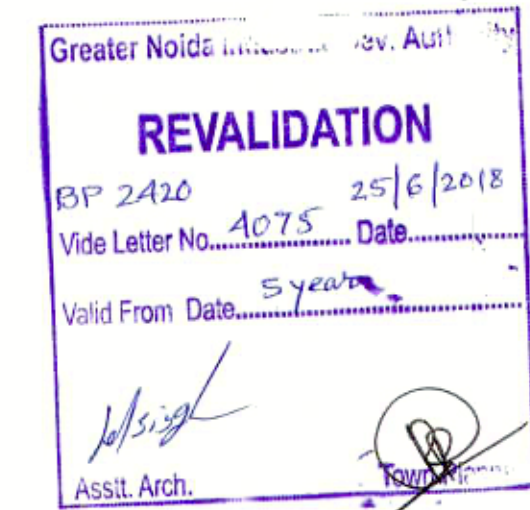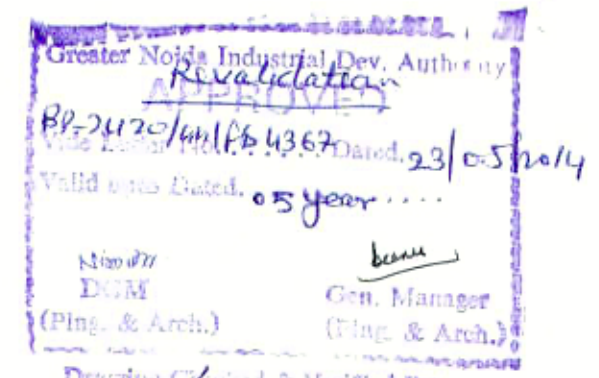

15% ADDITIONAL F.A.R				
AREA OF TOWER-Y (LMR & OHT)				
1	3.690	X	5.425	20.02
2	4.660	X	5.030	23.44
3	4.200	X	5.210	21.88
4	3.69	X	4.710	17.38
				82.72
DEDUCTION				
a	0.49	X	0.725	0.36
b	0.49	X	0.75	0.37
c	0.49	X	1.5	0.74
				1.46
TOTAL FAR (LMR & OHT)				81.26

FAR AREA DETAIL FOR TOWER-Y
(Y1,Y2,Y3,Y4,Y5,Y6,Y7,Y8,Y9,Y10,Y11, Y12,Y13,Y14,Y15,Y17,Y18)

S.No.	Floor	Tower-Y-1	Tower-Y-2	Tower-Y-3	Tower-Y-4	Tower-Y-5	Tower-Y-6	Tower-Y-7	Tower-Y-8	Tower-Y-9	Tower-Y-10	Tower-Y-11	Tower-Y-12	Tower-Y-13	Tower-Y-14	Tower-Y-15	Tower-Y-17	Tower-Y-18
		G+17	G+17	G+17	G+17	G+17	G+17	G+17	S+P+13	S+P+13	S+P+13	S+P+13	S+P+13	S+P+13	S+P+13	S+P+13	G+17	G+17
1	Ground Floor	297.47	297.47	297.47	297.47	297.47	297.47	297.47	46.81	46.81	46.81	46.81	46.81	46.81	46.81	46.81	297.47	297.47
2	First Floor	286.14	286.14	286.14	286.14	286.14	286.14	286.14	286.14	286.14	286.14	286.14	286.14	286.14	286.14	286.14	286.14	286.14
3	Second	286.14	286.14	286.14	286.14	286.14	286.14	286.14	286.14	286.14	286.14	286.14	286.14	286.14	286.14	286.14	286.14	286.14
4	Third	286.14	286.14	286.14	286.14	286.14	286.14	286.14	286.14	286.14	286.14	286.14	286.14	286.14	286.14	286.14	286.14	286.14
5	Fourth	286.14	286.14	286.14	286.14	286.14	286.14	286.14	286.14	286.14	286.14	286.14	286.14	286.14	286.14	286.14	286.14	286.14
6	Fifth	286.14	286.14	286.14	286.14	286.14	286.14	286.14	286.14	286.14	286.14	286.14	286.14	286.14	286.14	286.14	286.14	286.14
7	Sixth	286.14	286.14	286.14	286.14	286.14	286.14	286.14	286.14	286.14	286.14	286.14	286.14	286.14	286.14	286.14	286.14	286.14
8	Seventh	286.14	286.14	286.14	286.14	286.14	286.14	286.14	286.14	286.14	286.14	286.14	286.14	286.14	286.14	286.14	286.14	286.14
9	Eighth	286.14	286.14	286.14	286.14	286.14	286.14	286.14	286.14	286.14	286.14	286.14	286.14	286.14	286.14	286.14	286.14	286.14
10	Ninth	286.14	286.14	286.14	286.14	286.14	286.14	286.14	286.14	286.14	286.14	286.14	286.14	286.14	286.14	286.14	286.14	286.14
11	Tenth	286.14	286.14	286.14	286.14	286.14	286.14	286.14	286.14	286.14	286.14	286.14	286.14	286.14	286.14	286.14	286.14	286.14
12	Eleventh	286.14	286.14	286.14	286.14	286.14	286.14	286.14	286.14	286.14	286.14	286.14	286.14	286.14	286.14	286.14	286.14	286.14
13	twelveth	286.14	286.14	286.14	286.14	286.14	286.14	286.14	286.14	286.14	286.14	286.14	286.14	286.14	286.14	286.14	286.14	286.14
14	Thirteen	286.14	286.14	286.14	286.14	286.14	286.14	286.14	286.14	286.14	286.14	286.14	286.14	286.14	286.14	286.14	286.14	286.14
15	Fourteenth	286.14	286.14	286.14	286.14	286.14	286.14	286.14	286.14	286.14	286.14	286.14	286.14	286.14	286.14	286.14	286.14	286.14
16	Fifteenth	286.14	286.14	286.14	286.14	286.14	286.14	286.14	286.14	286.14	286.14	286.14	286.14	286.14	286.14	286.14	286.14	286.14
17	sixteenth	286.14	286.14	286.14	286.14	286.14	286.14	286.14	286.14	286.14	286.14	286.14	286.14	286.14	286.14	286.14	286.14	286.14
18	Seventeenth	286.14	286.14	286.14	286.14	286.14	286.14	286.14	286.14	286.14	286.14	286.14	286.14	286.14	286.14	286.14	286.14	286.14
19	Eighteenth																	
20	Nineteenth																	
Total		5161.85	5161.85	5161.85	5161.85	5161.85	5161.85	5161.85	4052.77	4052.77	4052.77	4052.77	4052.77	4052.77	4052.77	4052.77	5161.85	5161.85

DOOR / WINDOW SCHEDULE OF TOWER TYPE-Y

	size	cill lvl.	lintel lvl.	remarks
M.S.	1160X2150	±00	+2150	Mild Steel
D1a	1250X2150	±00	+2150	wooden door
D1	1200X2150	±00	+2150	wooden door
D2	1000X2150	±00	+2150	wooden door
D2a	835X2150	±00	+2150	upvc / powder coated Aluminium
D4	750X2150	±00	+2150	wooden door
M.S.	1250X2150	±00	+2150	Mild Steel
DW	2740X2150	±00	+2150	upvc / powder coated Aluminium
DW1	2555X2150	±00	+2150	upvc / powder coated Aluminium
DW2	2315X2150	±00	+2150	upvc / powder coated Aluminium
DW3	1500X2150	±00	+2150	upvc / powder coated Aluminium
DW4	1555X2150	±00	+2150	upvc / powder coated Aluminium
DW3	1420X2150	±00	+2150	upvc / powder coated Aluminium
W	1800X1550	+900	+2450	upvc / powder coated Aluminium
W1	1800X1250	+900	+2150	upvc / powder coated Aluminium
W3	900X1250	+900	+2150	upvc / powder coated Aluminium
W4	900X1100	+1050	+2150	upvc / powder coated Aluminium
W6	600X950	+1200	+2150	upvc / powder coated Aluminium

NOTE:- Refer Door/ Window Details.

SUBMISSION DRAWING FOR PROPOSED GROUP-HOUSING
AT PLOT NO-GH-01, SECTOR-02, IN GREATER NOIDA
DISTT. GAUTAMBUDH NAGAR (U.P.)

OWNER

Ajay Enterprises (P) Ltd.

ARCHITECT

VAIBHAV JAIN & ASSOCIATES
195. RAM VIHAR DELHI-92. PHONE OFF.- 42518322

DRAWING TITLE
TERRACE FLOOR PLAN
TOWER - Y
(Y1,Y2,Y3,Y4,Y5,Y6,Y7,Y8,Y9,Y10,Y11,
Y12,Y13,Y14,Y15,Y17,Y18)

DRAWING NO.

30

NORTH

SCALE

1:100

ARCH. SEAL & SIG.

OWNERS SIG.

ARCHITECT VAIBHAV JAIN B.ARCH[ROORKEE]

Authorised Signature