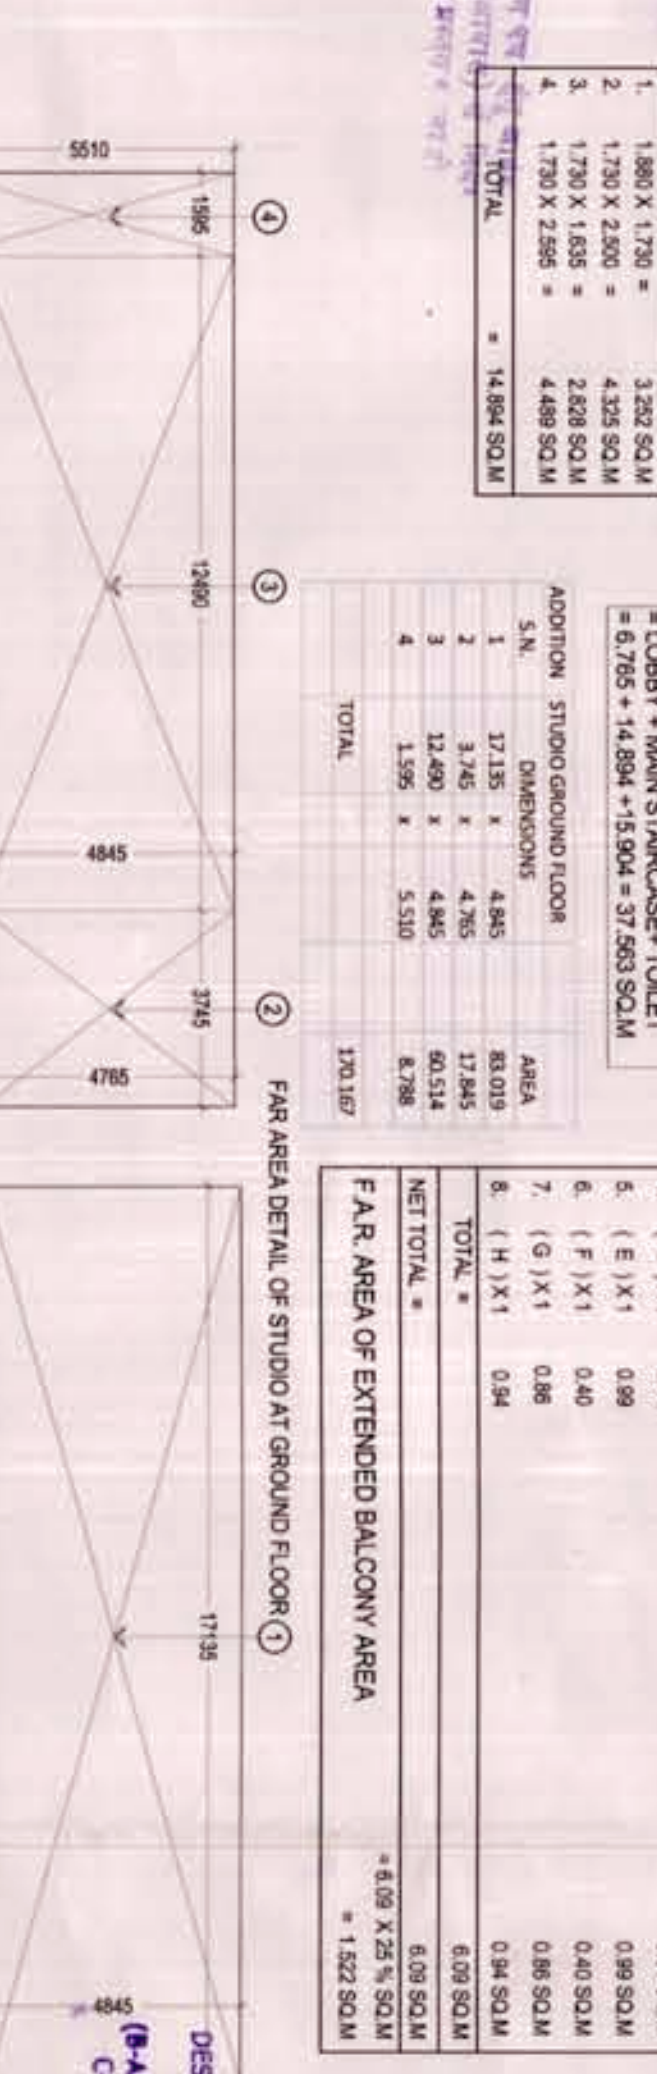
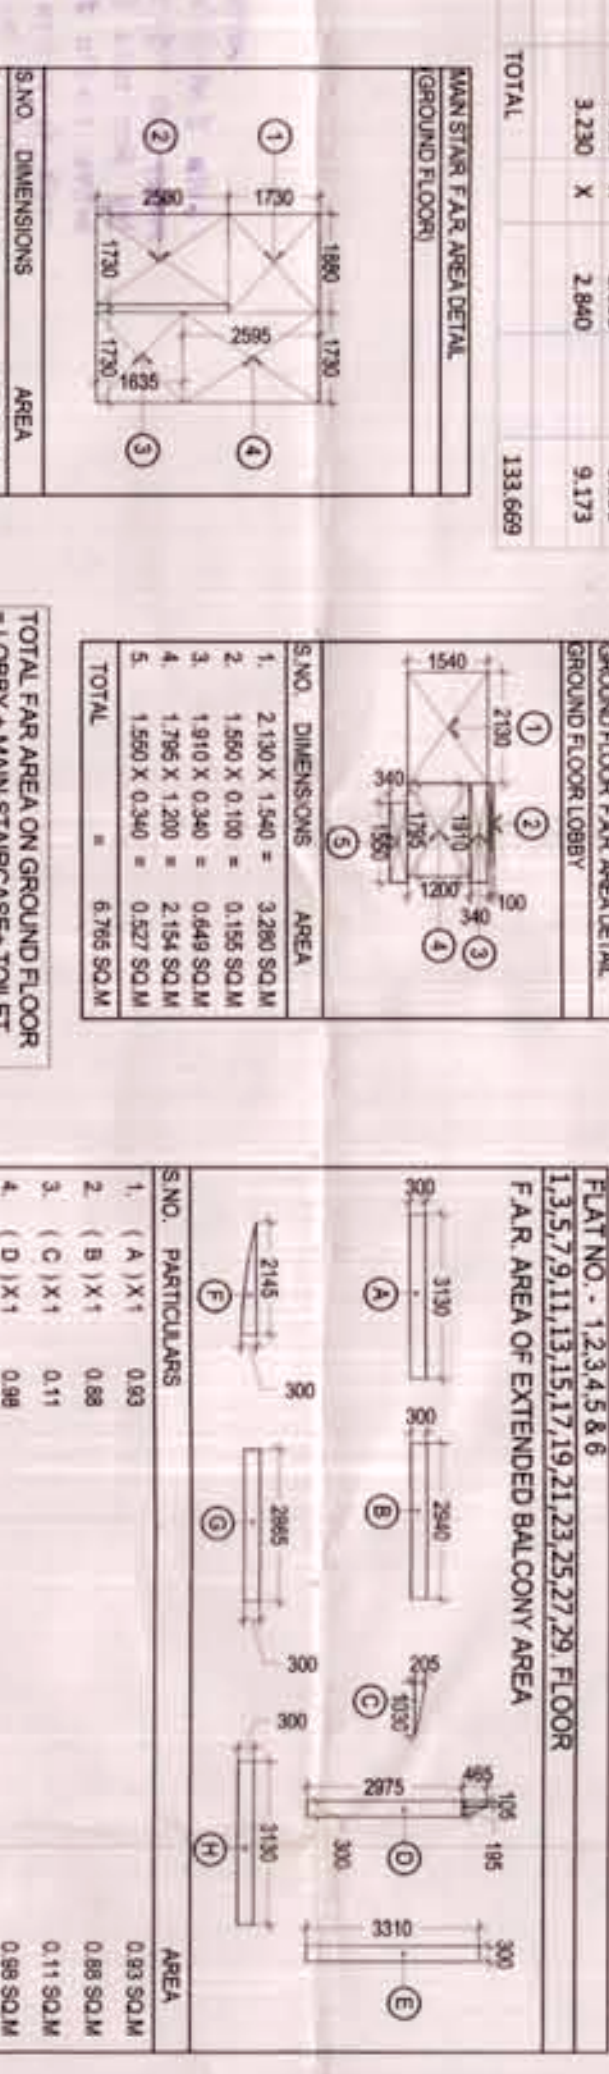
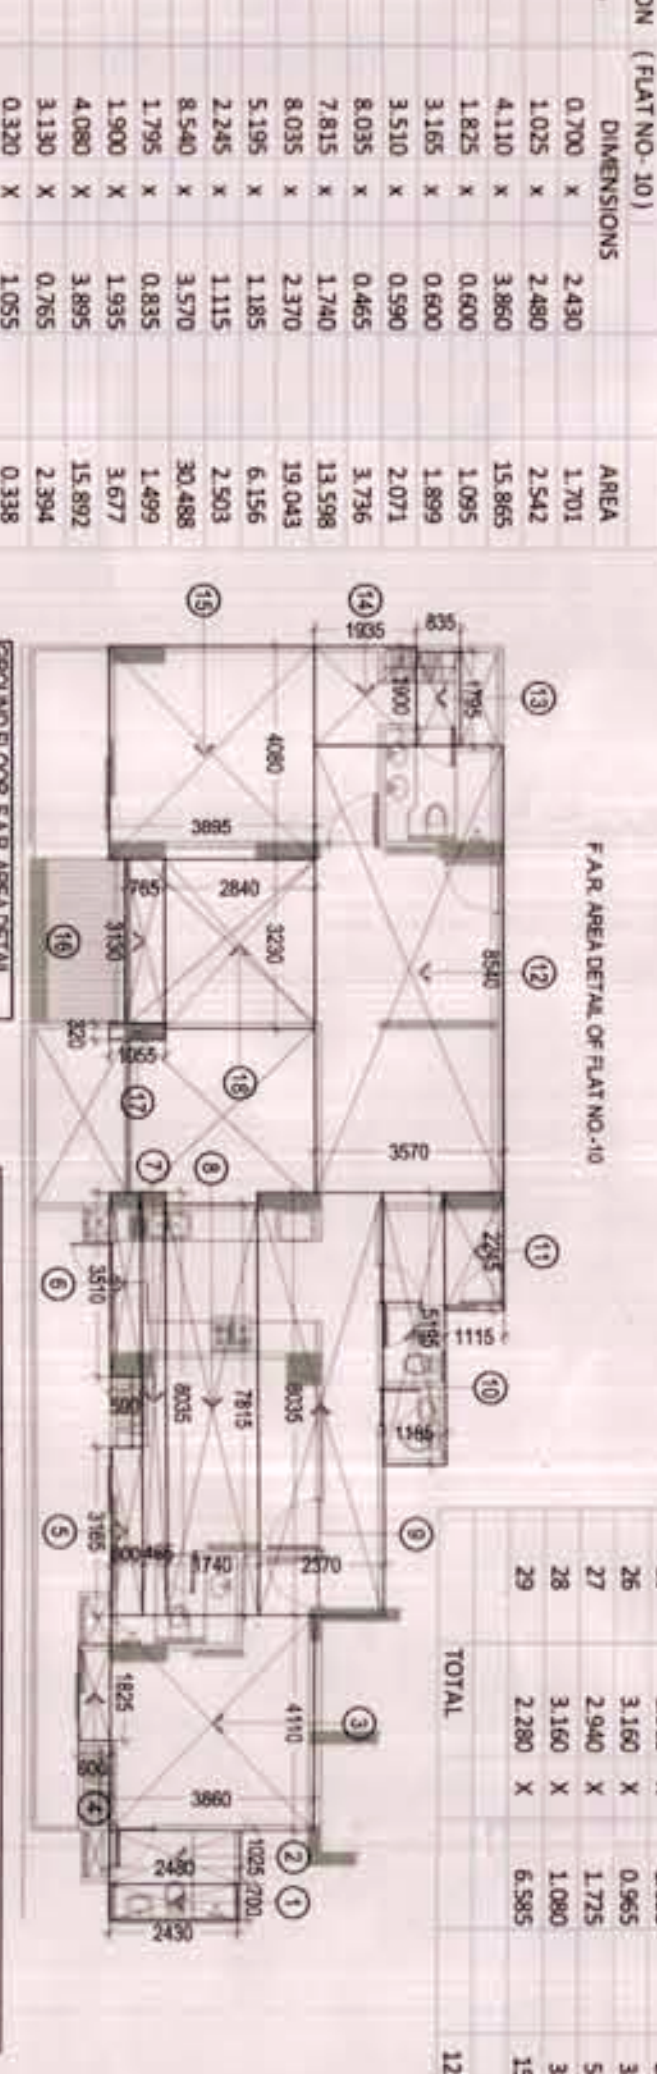
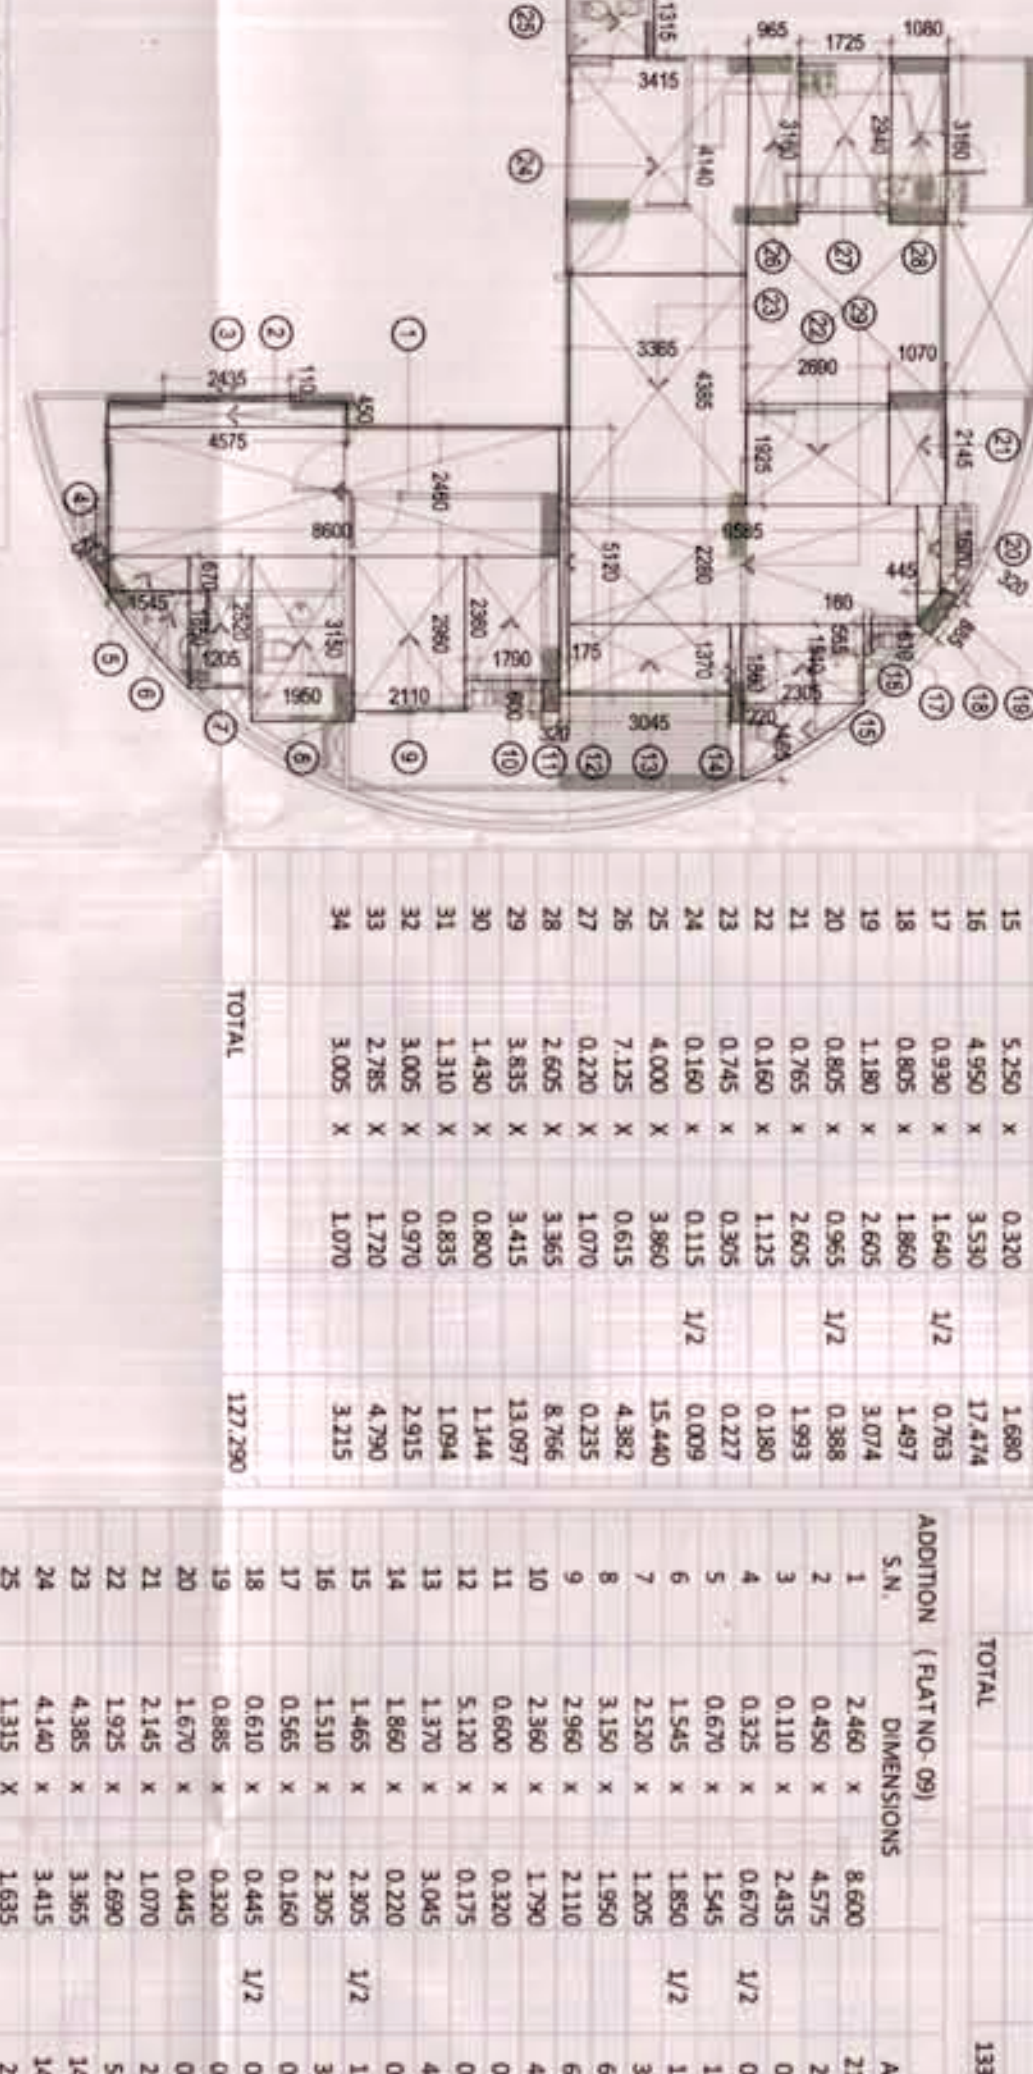
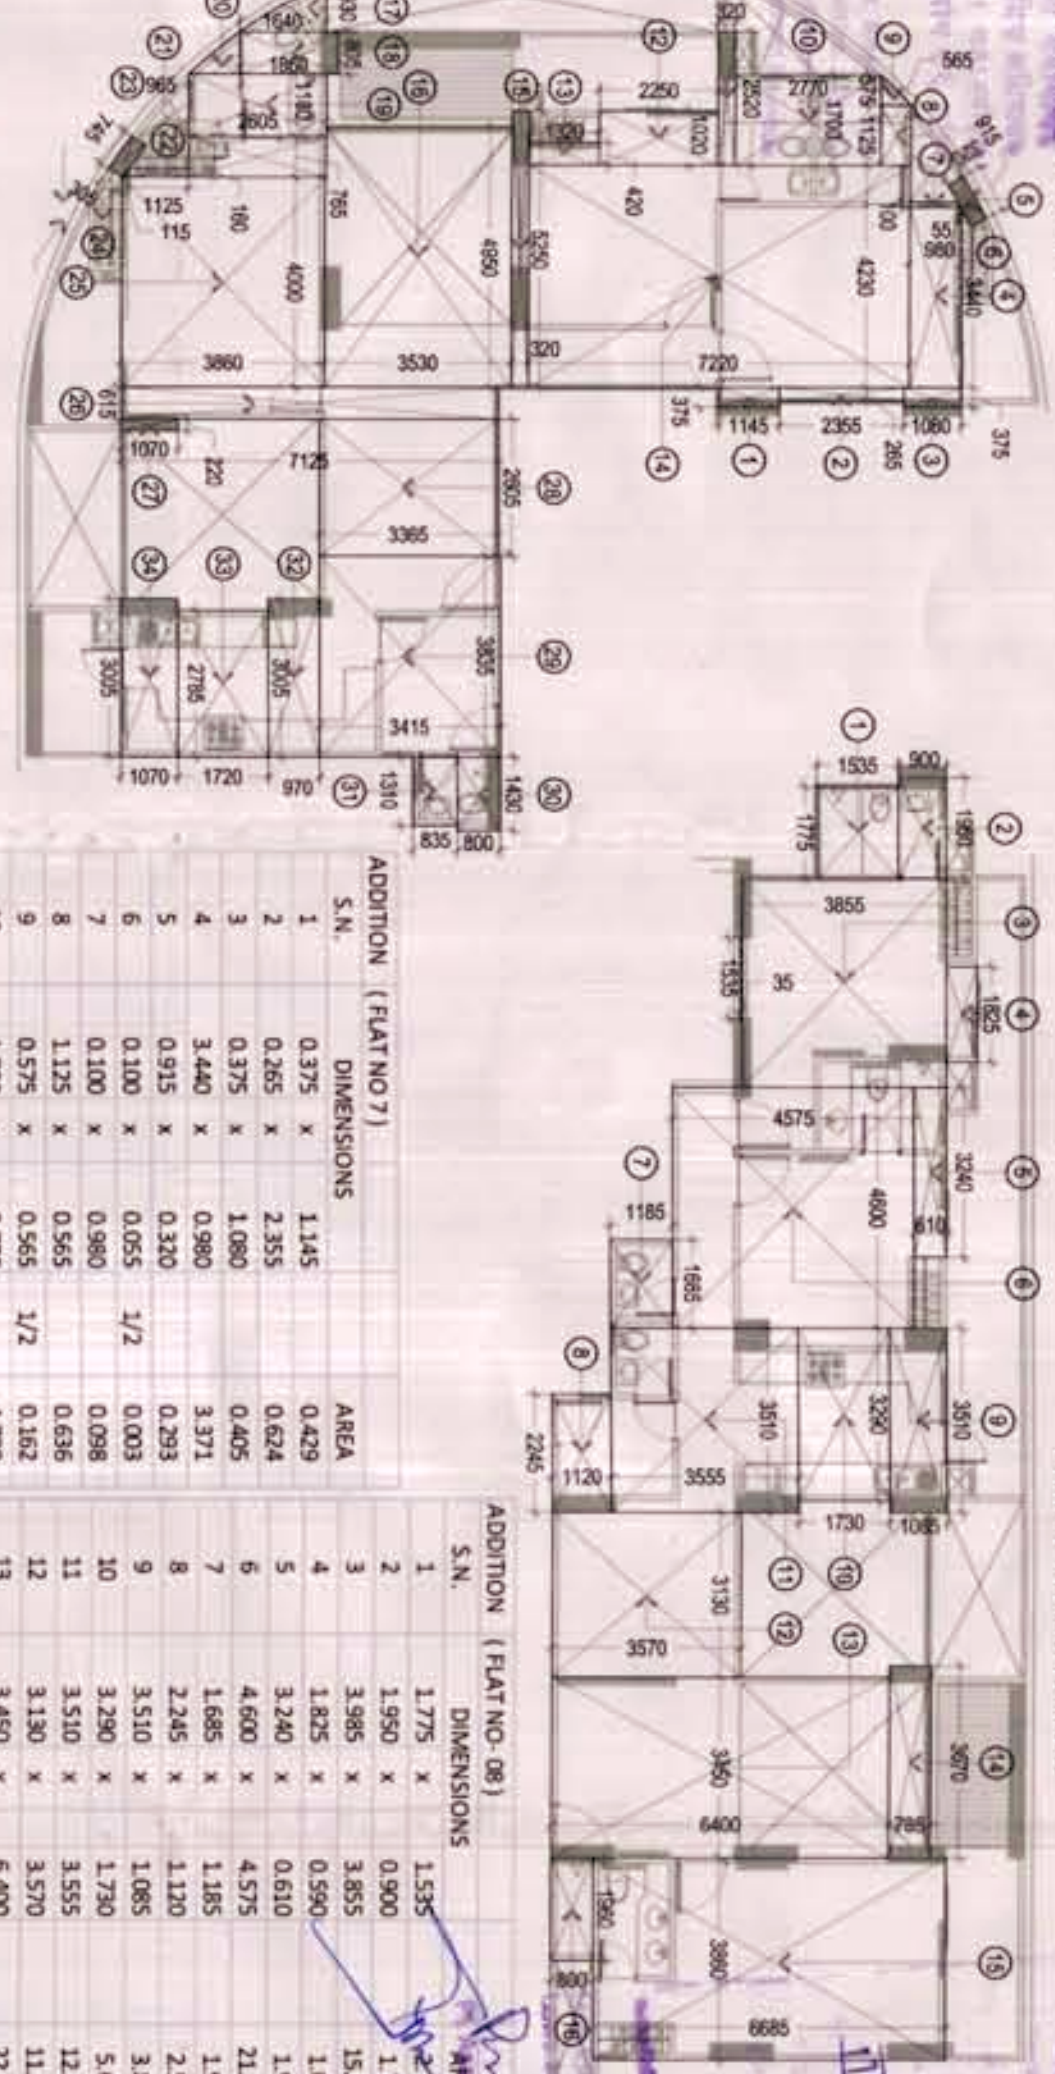


ADDITION		FIRST FLOOR STUDIO	
S.N.	DIMENSIONS		AREA
1	3.45 x 0.970		3.332
2	3.655 x 1.720		6.287
3	3.115 x 1.060		3.408
4	3.525 x 1.210		4.265
5	3.130 x 1.100		3.443
6	3.850 x 1.740		5.829
7	2.210 x 0.955		2.226
8	3.130 x 1.200		3.756

[illegible]

ON STILL	DIMENSIONS	AREA	PERIMETER
1.113	x	4.895	5.4
2.040	x	4.720	5.6
0.320	x	1.250	0.4
1.300	x	1.380	1.7
2.840	x	6.740	19.3
1.930	x	2.105	4.0

[illegible]

3	3.965	X	3.855
4	1.825	X	0.590
5	3.240	X	0.610
6	4.600	X	4.575
7	1.665	X	1.185
8	2.245	X	1.120
9	3.510	X	1.085
10	3.290	X	1.730
11	3.510	X	3.555
12	3.130	X	3.570
13	3.450	X	6.400
14	3.670	X	0.785
15	3.860	X	6.665
16	1.960	X	0.800

POSITION (PLANT NO.)	DIMENSIONS		IS.N.
1	2,460	8,600	
2	0,450	4,575	
3	0,110	2,435	
4	0,325	0,670	1/2
5	0,670	1,545	
6	1,545	1,850	1/2
7	2,520	1,205	
8	3,150	1,950	
9	2,960	2,110	
10	2,360	1,790	
11	0,600	0,320	
12	5,120	0,175	
13	1,370	3,045	
14	1,600	2,240	

16	1.510	κ	2.305	
17	0.565	κ	0.160	
18	0.610	κ	0.445	1/2
19	0.885	κ	0.330	
20	1.670	κ	0.445	
21	2.145	κ	1.070	
22	1.925	κ	2.690	
23	4.385	κ	3.365	
24	4.140	κ	3.415	
25	1.315	κ	1.635	
26	3.160	κ	0.965	
27	2.940	κ	1.775	
28	3.160	κ	1.060	
29	2.280	κ	6.565	
TOTAL				

Technical drawing of a mechanical part, likely a shaft or rod, showing dimensions and a table of values.

Dimensions shown in the drawing:

- 300 (twice)
- 310
- 297
- 300
- 331

Table of values:

A8EA	
0.83 S0	
0.86 S0	
0.11 S0	
0.86 S0	
0.99 S0	
0.40 S0	
0.86 S0	
0.04 S0	

CONV AREA

6.09 SQ
= 6.09 X 25 % SQ
= 1.522 SQ

COORD ①

17.35

4545

[illegible]

PRE	SIZE	SILL (V.)	UNITE (V.)
1	3200 X 2250	-	2250
1	3600 X 2250	-	2250
1	3200 X 2250	-	2250

Year	1995	1996	1997	
1995	1995	1996	1997	

13	40150.3550	+	3650
19	35250.3550	+	3650
20	30450.3650	-	3650
21	40600.3650	+	3650
22	35350.3650	+	3650
23	37050.3650	+	3650
	15050.2250	-	2250
1	900 X 2100	-	2100
2	750 X 2100	-	2100
3	1000 X 2100	-	2100
4	7150 X 2250	+	2250
5	16017550	-	2250
6	1635 X 2250	+	2250
7	2250 X 2250	-	2250
8	1635 X 2250	-	2250

15	160 x 250	100 x 150	226
16	160 x 250	100 x 150	226
Architects DESIGNARCH CONSULTANT PVT. LTD.	Client Towers Infrastructure Pvt. Ltd. 28 A, MG Road, Delhi	Project Internal Changes Tower (A)	Time 12 Months
---	--	---------------------------------------	-------------------

DRAWING TITLE: AREA PLAN, FLOOR PLAN, SECTION AND SECTION		PROJECT NO. CONSULTANTS LTD (INCORPORATED) P.O. BOX 100 DUBLIN 1, I.R.E.		DATE OF ISSUE 1978	
Drawing No. 1176		Checked Scale 1:150		A05 (A)	


[REVISED PLAN]

DASNAC


KEY PLAN:

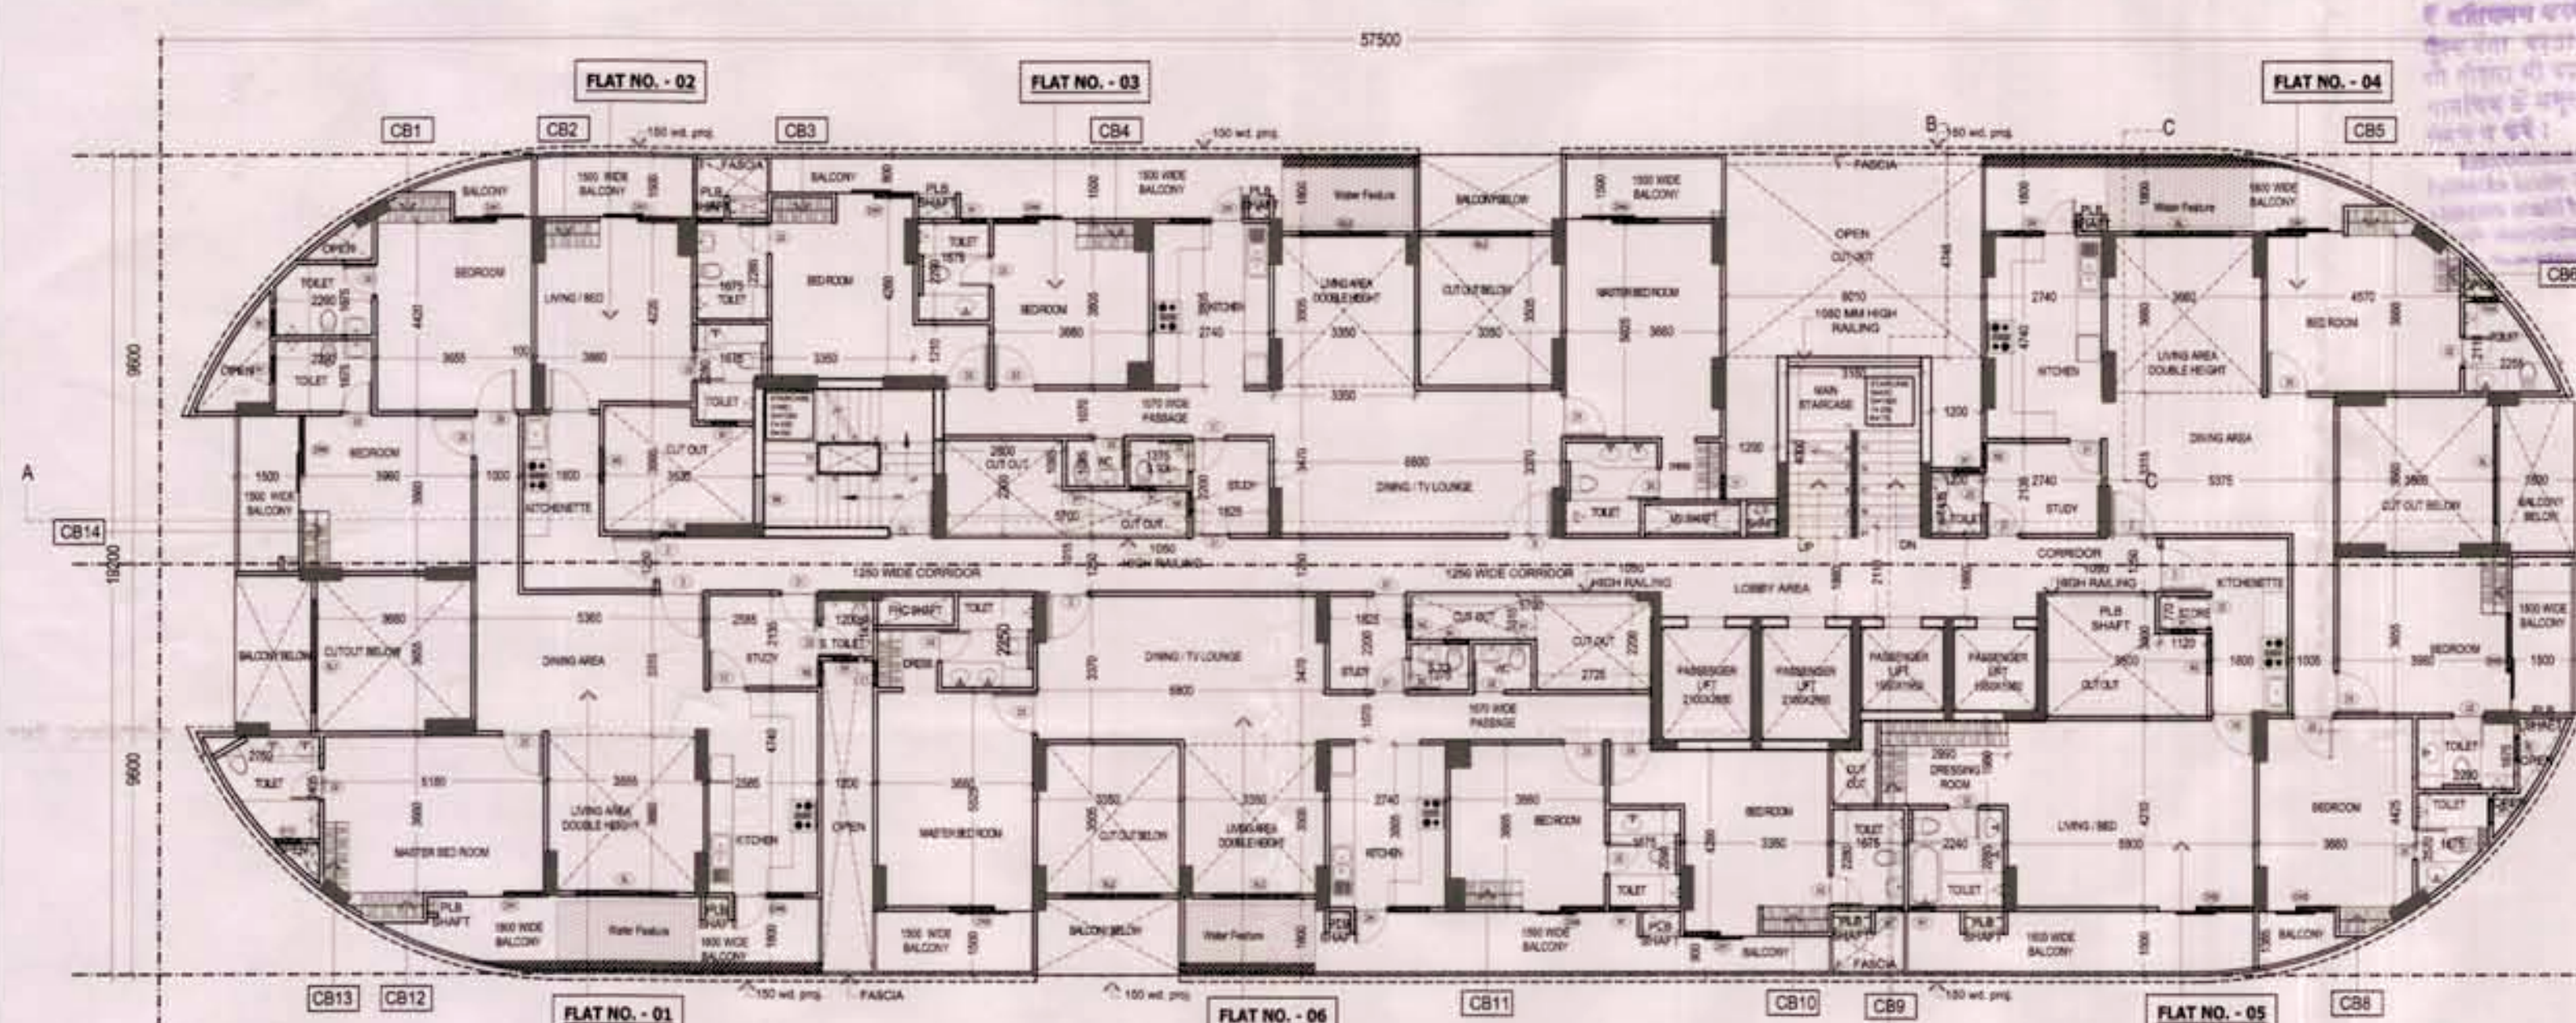


TYPICAL FLOOR PLAN (3BHK + S FLAT NO -1)+(1BHK FLAT NO -2)+(3BHK + S FLAT NO -3) + (3BHK + S FLAT NO -4)+(1BHK FLAT NO -5)+(3BHK + S FLAT NO -6)
2,4,6,8,10,12,14,16,18,20,22,24,26,28,30 FLOORS

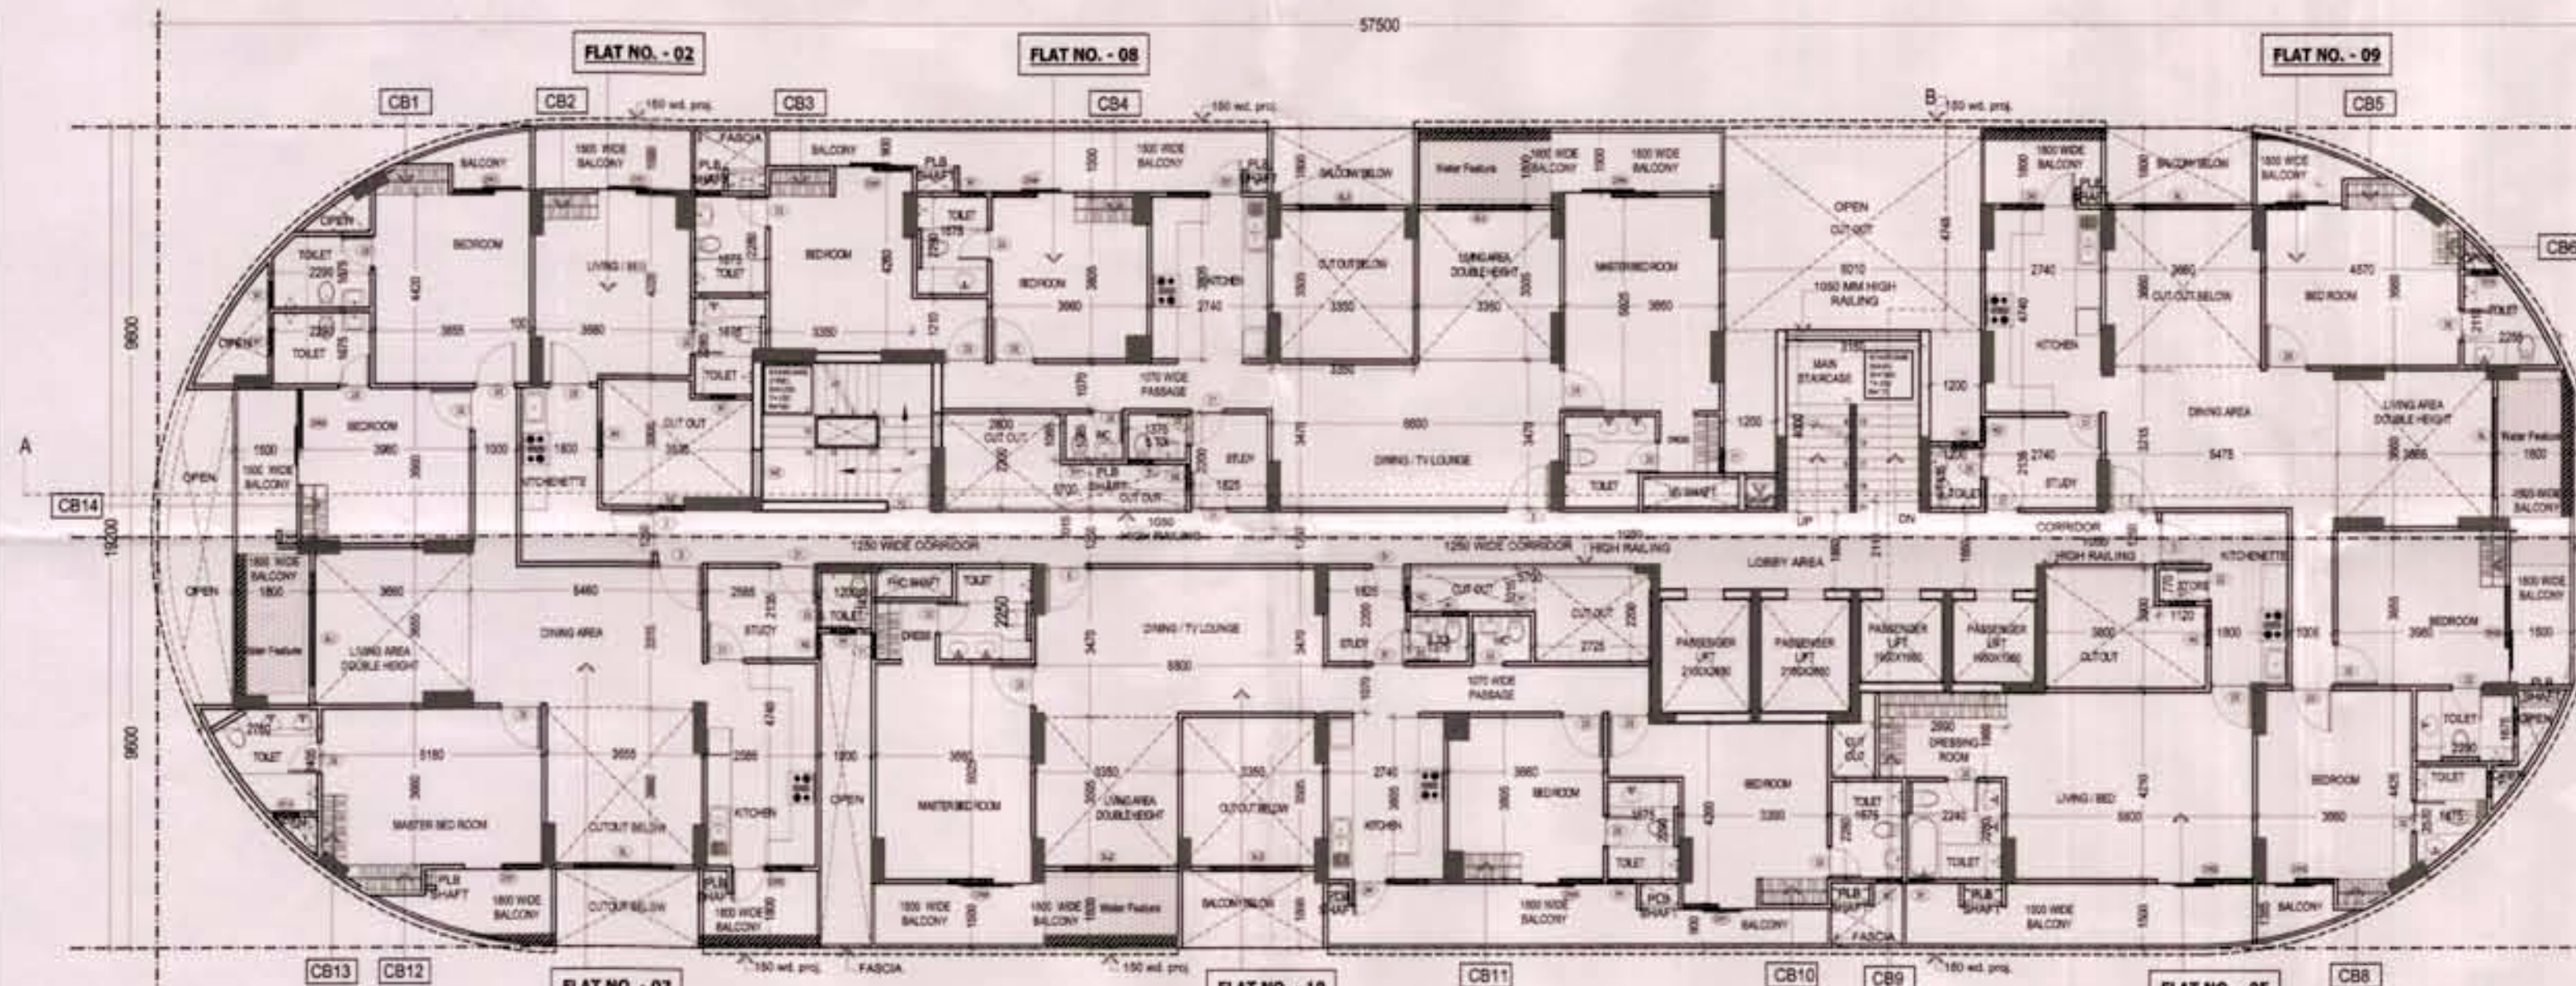


TYPICAL FLOOR PLAN (3BHK + S FLAT NO -7)+(1BHK FLAT NO -8)+(3BHK + S FLAT NO -9) + (3BHK + S FLAT NO -10)
3,5,7,9,11,13,15,17,19,21,23,25,27,29 FLOORS

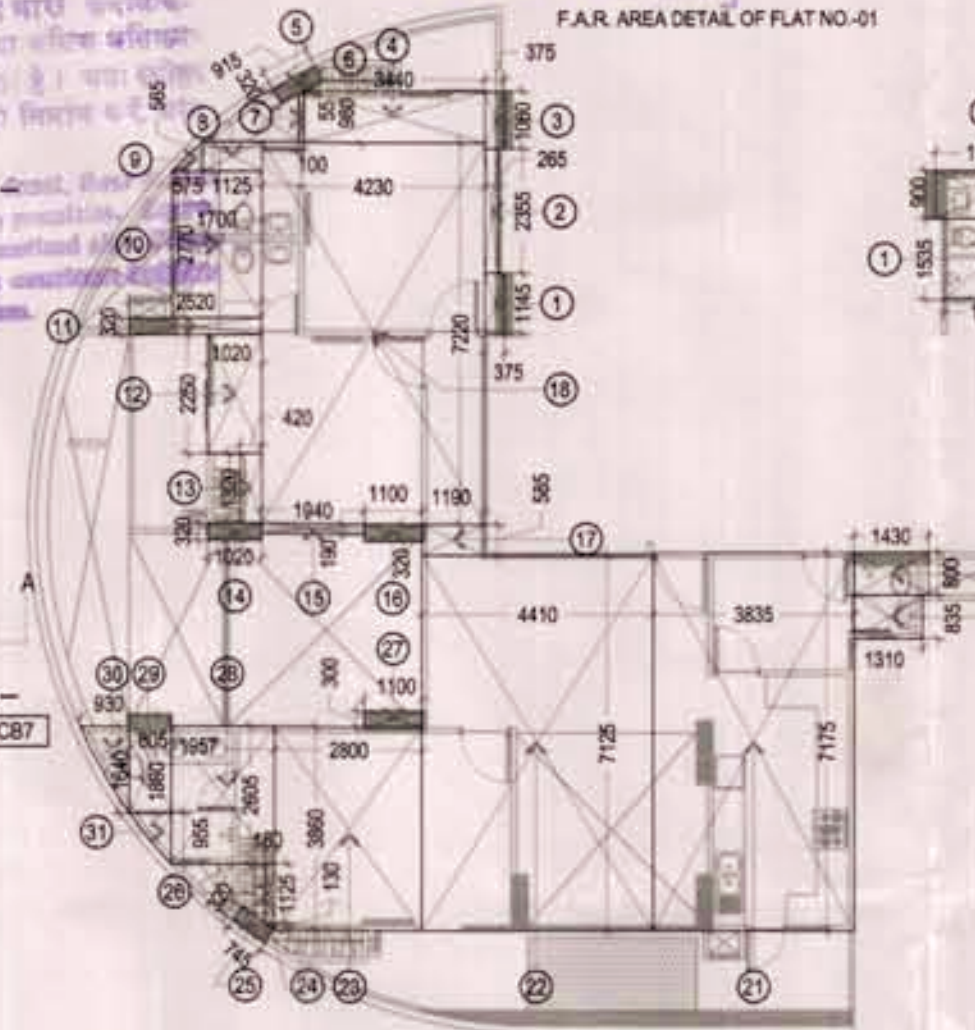


ADDITION (FLAT NO-01)		
S.N.	DIMENSIONS	AREA
1	0.375 x 1.145	0.429
2	0.265 x 2.355	0.624
3	0.375 x 1.080	0.405
4	3.440 x 0.980	3.371
5	0.915 x 0.320	0.293
6	0.100 x 0.055 1/2	0.003
7	0.100 x 0.980	0.098
8	1.125 x 0.565	0.636
9	0.575 x 0.565 1/2	0.162
10	1.700 x 2.770	4.709
11	2.520 x 0.320	0.806
12	1.020 x 2.250	2.295
13	0.420 x 1.320	0.554
14	1.020 x 0.320	0.326
15	1.940 x 0.190	0.369
16	1.100 x 0.320	0.352
17	1.190 x 0.585	0.696
18	4.230 x 7.220	30.541
19	1.430 x 0.800	1.144
20	1.310 x 0.835	1.094
21	3.835 x 7.175	27.516
22	4.410 x 7.125	31.421
23	2.800 x 3.860	10.808
24	0.180 x 0.130 1/2	0.012
25	0.745 x 0.320	0.238
26	0.180 x 1.125	0.203
27	1.100 x 0.300	0.330
28	1.957 x 2.605	5.098
29	0.805 x 1.860	1.497
30	0.930 x 1.640 1/2	0.763
31	0.805 x 0.955 1/2	0.384
TOTAL		127.178

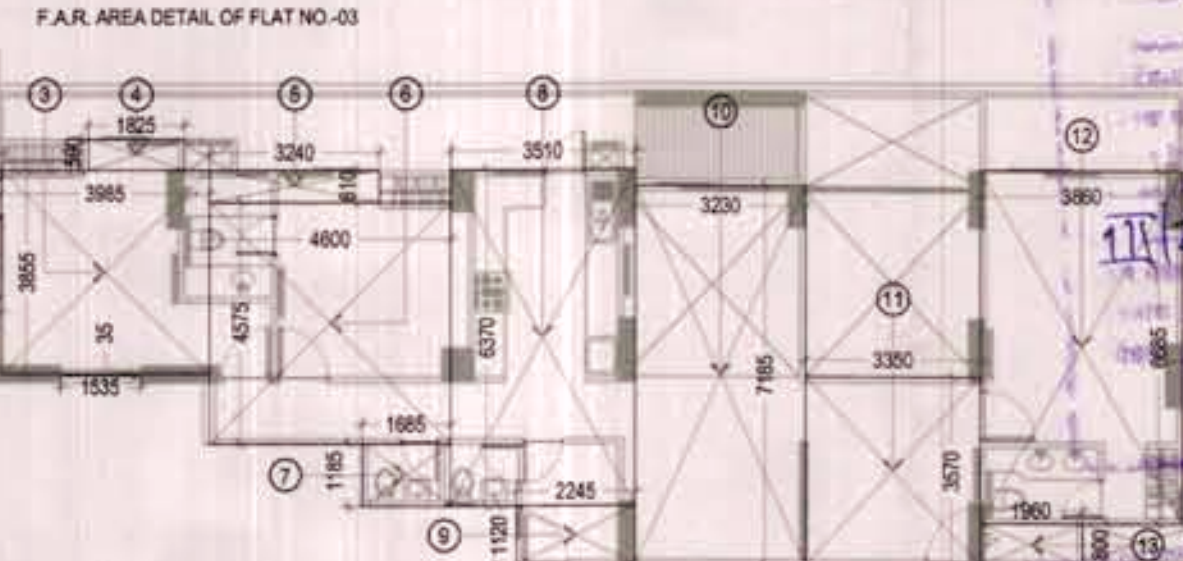


ADDITION (FLAT NO-03)		
S.N.	DIMENSIONS	AREA
1	1.775 x 1.535	2.725
2	1.950 x 0.900	1.755
3	3.985 x 3.855	15.362
4	1.825 x 0.590	1.077
5	3.240 x 0.610	1.976
6	4.600 x 4.575	21.045
7	1.685 x 1.185	1.997
8	3.510 x 6.370	22.359
9	2.245 x 1.120	2.514
10	3.230 x 7.185	23.208
11	3.350 x 3.570	11.960
12	3.860 x 6.685	25.804
13	1.960 x 0.800	1.568
TOTAL		133.349

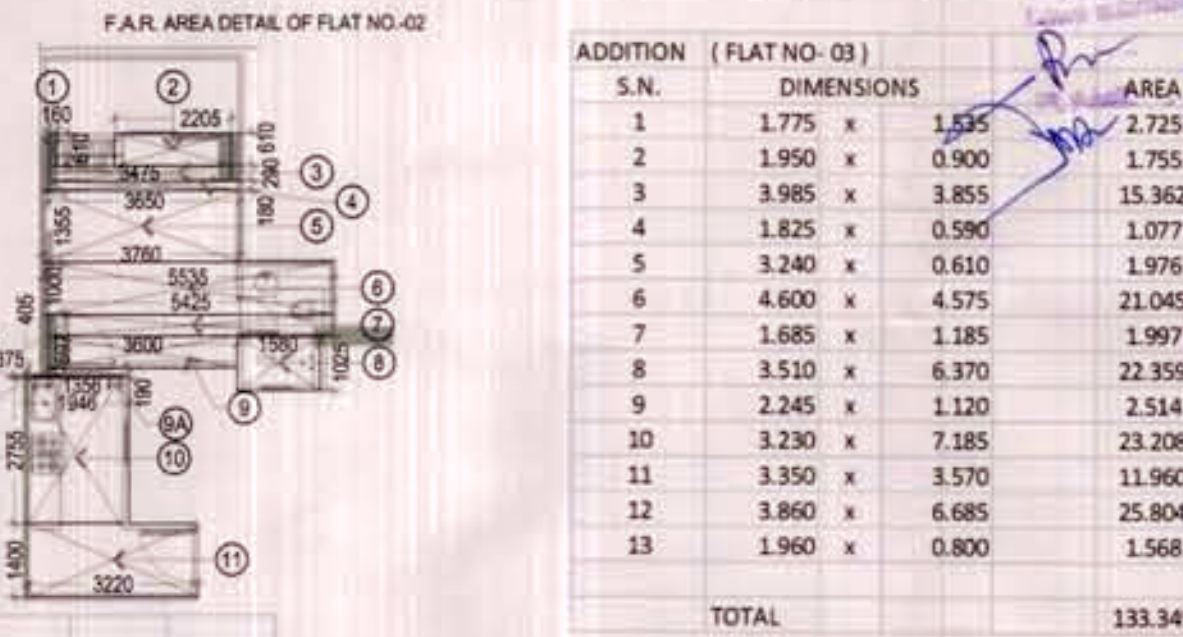

ADDITION (FLAT NO-02)		
S.N.	DIMENSIONS	AREA
1	0.160 x 0.610	0.098
2	2.205 x 0.610	1.345
3	3.475 x 0.290	1.008
4	3.650 x 0.180	0.657
5	3.780 x 1.355	5.095
6	5.535 x 1.000	5.535
7	5.425 x 0.405	2.197
8	1.580 x 1.025	1.620
9	3.600 x 0.587	2.149
10	1.350 x 0.190	0.257
11	1.945 x 2.755	5.358
12	3.220 x 1.400	4.508
13	0.375 x 0.500	0.188
TOTAL		30.014

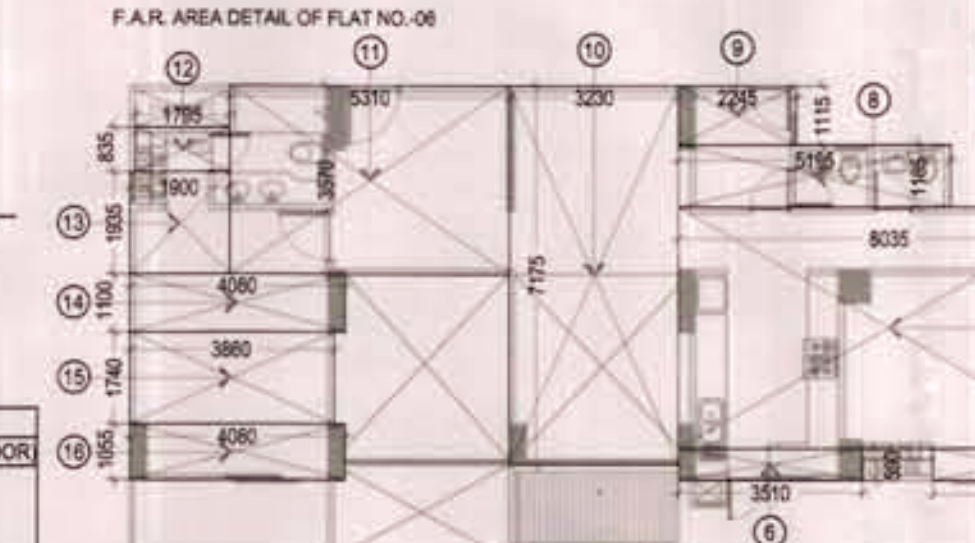

ADDITION (FLAT NO-06)		
S.N.	DIMENSIONS	AREA
1	0.700 x 2.430	1.701
2	1.025 x 2.480	2.542
3	4.110 x 3.860	15.865
4	1.825 x 0.600	1.095
5	3.165 x 0.600	1.899
6	3.510 x 0.590	2.071
7	8.035 x 4.575	36.760
8	5.195 x 1.185	6.156
9	2.245 x 1.115	2.503
10	3.230 x 7.175	23.175
11	5.310 x 3.570	18.957
12	1.795 x 0.835	1.499
13	1.900 x 1.935	3.677
14	4.080 x 1.110	4.528
15	3.860 x 1.740	6.716
16	4.080 x 1.055	4.304
TOTAL		133.449

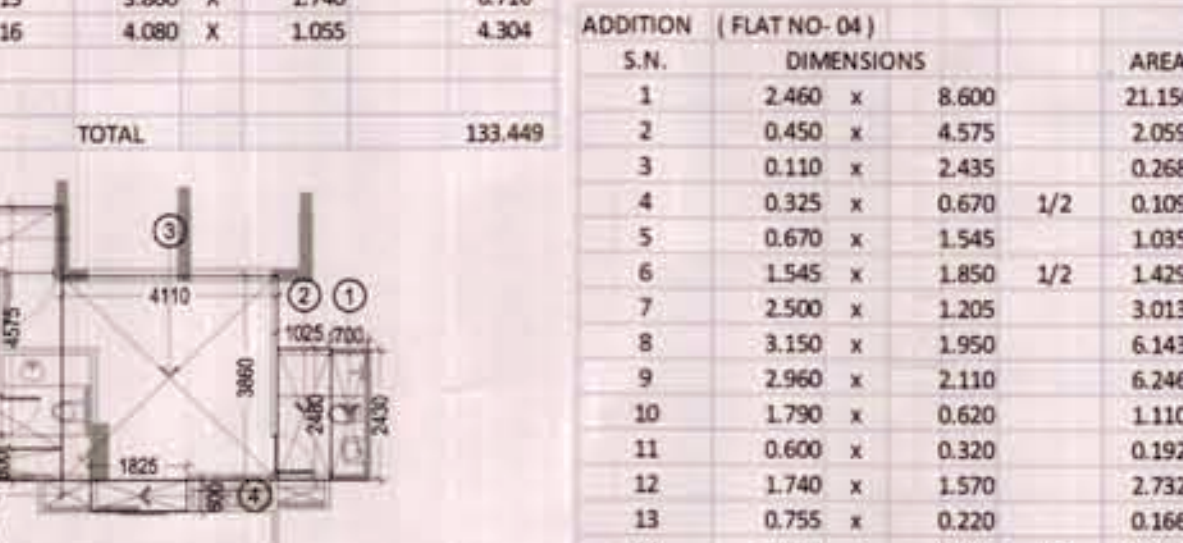

ADDITION (FLAT NO-05)		
S.N.	DIMENSIONS	AREA
1	2.915 x 1.400	4.081
2	1.220 x 0.870	1.061
3	1.745 x 2.815	4.912
4	1.260 x 0.115	0.145
5	0.590 x 0.910	0.536
6	3.400 x 2.155	7.327
7	3.300 x 2.430	8.019
8	4.940 x 2.435	12.029
9	5.055 x 1.065	5.384
TOTAL		47.553

DOOR & WINDOW SCHEDULE (1ST FL. TO 36 TH FL.)				
TYPE	SIZE	SILL LVL	INTEL LVL	
GL	3220X 2250	---	2250	
GL1	3530X 2250	---	2250	
GL2	3130X 2250	---	2250	
GL3	2910X 2250	---	2250	
GL4	11885X 3650	---	3650	
GL5	4950X 3650	---	3650	
GL6	3600X 3650	---	3650	
GL7	3710X 3650	---	3650	
GL8	5360X 3650	---	3650	
GL9	8110X 3650	---	3650	
GL10	5670X 3650	---	3650	
GL11	3480X 3650	---	3650	
GL12	4680X 3650	---	3650	
GL13	4780X 3650	---	3650	
GL14	2740X 3650	---	3650	
GL15	3350X 3650	---	3650	
GL16	3350X 3650	---	3650	
GL17	3680X 3650	---	3650	
GL18	4015X 3650	---	3650	
GL19	3525X 3650	---	3650	
GL20	9045X 3650	---	3650	
GL21	4960X 3650	---	3650	
GL22	3530X 3650	---	3650	
GL23	3790X 3650	---	3650	
D	1050X 2250	---	2250	
D1	900 X 2100	---	2100	
D2	790 X 2100	---	2100	
D3	1000 X 2100	---	2100	
DW	1780 X 2250	±0.010	2250	
DW1	1825 X 2250	---	2250	
DW2	2250 X 2250	---	2250	
DW3	1605 X 2250	---	2250	
DW4	1950 X 2250	---	2250	
DW5	1640 X 2250	±0.010	2250	
DW6	1650 X 2250	±0.010	2250	
DW7	1450 X 2250	±0.010	2250	
W1	600 X 1200	1050	2250	
W1A	600 X 1950	300	2250	
W2	600 X 1350	900	2250	
W3	945 X 1200	1050	2250	
W4	825 X 1200	1050	2250	
W5	1100 X 1200	1050	2250	
FD	1050 X 2250	---	2250	
V1	600 X 300	1950	2250	

CUPBOARD AREA DETAIL (15% FACILITY)		
S.N.	DIMENSIONS	AREA
1	CB1 1.375 x 0.450	0.618 SQ.M
2	CB2 1.110 x 0.450	0.499 SQ.M
3	CB3 1.625 x 0.450	0.731 SQ.M
4	CB4 1.360 x 0.450	0.612 SQ.M
5	CB5 1.150 x 0.450	0.517 SQ.M
6	CB6 0.450 x 0.910	0.409 SQ.M
7	CB7 0.450 x 1.330	0.598 SQ.M
8	CB8 0.750 x 0.450	0.337 SQ.M
9	CB9 0.450 x 1.800	0.810 SQ.M
10	CB10 1.725 x 0.450	0.776 SQ.M
11	CB11 1.350 x 0.450	0.607 SQ.M
12	CB12 1.350X 0.450	0.609 SQ.M
13	CB13 0.450 x 0.810	0.364 SQ.M
14	CB14 0.450 x 1.330	0.598 SQ.M
TOTAL		8.040 SQ.M

FACILITY AREA DETAIL OF FLAT NO. 1, 2, 3, 4, 5 & 6 (15%)		
S.N.	DIMENSIONS	AREA
1	0.245 x 1.025	0.251 SQ.M
2	1.140 x 1.015	1.151 SQ.M
3	1.355 x 0.915	1.239 SQ.M
4	1.310 x 1.010	1.323 SQ.M
5	1.365 x 0.315	0.429 SQ.M
6	1.480 x 0.825	1.221 SQ.M
7	4.535 x 1.480	6.711 SQ.M
8	1.480 x 1.145	1.694 SQ.M
9	1.500 x 0.365	0.550 SQ.M
10	8.790 x 1.860	16.349 SQ.M
11	2.100 x 2.650 X 2	11.130 SQ.M
12	1.950 x 1.950 X 2	7.605 SQ.M
TOTAL		49.902 SQ.M

F.A.R. AREA DETAIL OF TYPICAL FLOOR (ODD FLOOR)		
FLAT NO.	FLAT AREA	NO. OF FLAT
FLAT NO. - 07	127.290	1
FLAT NO. - 08	30.014	1
FLAT NO. - 09	133.936	1
FLAT NO. - 10	122.860	1
FLAT NO. - 05	47.553	1
FLAT NO. - 10	133.669	1
TOTAL AREA (FLAT)		595.32 Sq. M
CIRCULATION AREA + MAIN STAIR AREA OF TYPICAL FLOOR		1No. 47.798 SQ.M
F.A.R. AREA OF EXTENDED BALCONY AREA		1.522 SQ.M
TOTAL TYPICAL FLOOR F.A.R. AREA DETAIL (1,3,5,7,9,11,13,15,17,19,21,23,25,27,29)FLOORS		644.642 SQ.M

MAIN STAIR F.A.R. AREA DETAIL		
S.N.	DIMENSIONS	AREA
1	1.880 x 1.730	3.252 SQ.M
2	1.730 x 2.500	4.325 SQ.M
3	1.615 x 1.835	2.960 SQ.M
4	1.730 x 2.595	4.488 SQ.M
TOTAL		14.706 SQ.M

FLAT NO. - 1, 2, 3, 4, 5 & 6		
2,4,6,8,10,12,14,16,18,20,22,24,26,28,30 FLOOR		
F.A.R. AREA OF EXTENDED BALCONY AREA		
S.N.	PARTICULARS	AREA
1	(A) X 1	0.96 SQ.M
2	(B) X 1	1.98 SQ.M
3	(C) X 1	0.96 SQ.M
4	(D) X 1	2.27 SQ.M
TOTAL		6.17 SQ.M
NET TOTAL		6.17 SQ.M
F.A.R. AREA OF EXTENDED BALCONY AREA		6.17 X 25% SQ.M = 1.542 SQ.M

CIRCULATION AREA DETAIL		
(1st TO 30TH FLOOR)		
S.N.	DIMENSIONS	AREA
1	23.625 X 1.250	29.53
2	2.850 X 1.250	3.56
TOTAL		33.092 SQ.M

F.A.R. AREA DETAIL OF TYPICAL FLOOR (EVEN FLOORS)		
FLAT NO.	FLAT AREA	NO. OF FLAT
FLAT NO. - 01	127.178	1
FLAT NO. - 02	30.014	1
FLAT NO. - 03	133.349	1
FLAT NO. - 04	122.688	1
FLAT NO. - 05	47.553	1
FLAT NO. - 06	133.449	1
TOTAL AREA (FLAT)		594.231 Sq. M
CIRCULATION AREA + MAIN STAIR AREA OF TYPICAL FLOOR		1No. 47.798 SQ.M
F.A.R. AREA OF EXTENDED BALCONY AREA		1.542 SQ.M
TOTAL TYPICAL FLOOR F.A.R. AREA DETAIL (2,4,6,8,10,12,14,16,18,20,22,24,26,28,30)FLOORS		643.571 SQ.M

TOTAL FACILITY AREA 15% (TYPICAL FLOOR FOR 1ST TO 30 TH FLOOR)
= FIRE STAIR + LIFT LOBBY + LIFT SHAFT + CUPBOARD
= 49.952 + 8.040 = 57.992 SQ.M

Architects DESIGNARCH
C-62, Preet Vihar,
New Delhi-110092, India
Ph No: +91-11-42441242

INTERNAL CHANGES TOWER (A)

CLIENT:
E-HOMES INFRASTRUCTURE PVT LTD
DASNAC ANNEXE 1, 28 A, KG MARG, DELHI

Job Title:
THE JEWEL OF NOIDA
PLT NO-14, GOLF CITY, SECTOR-75,
NOIDA, GAUTAM BUDDH NAGAR (U.P.)


DRAWING TITLE:
TOWER A - AREA PLAN, FLOOR PLAN,
ELEVATION AND SECTION

ARCHITECTS DESIGNARCH
CONSULTANTS (P) LTD
A-1, K. JAIN CA-85/85-3
B-2, A.I.A. P.L.I.A. F.L.V. M.C.A.
C-62, Preet Vihar, Delhi-110 092


Job No.
Drawing No.
Date
Scale
A05 (B)

[REVISED PLAN]


DASNAC

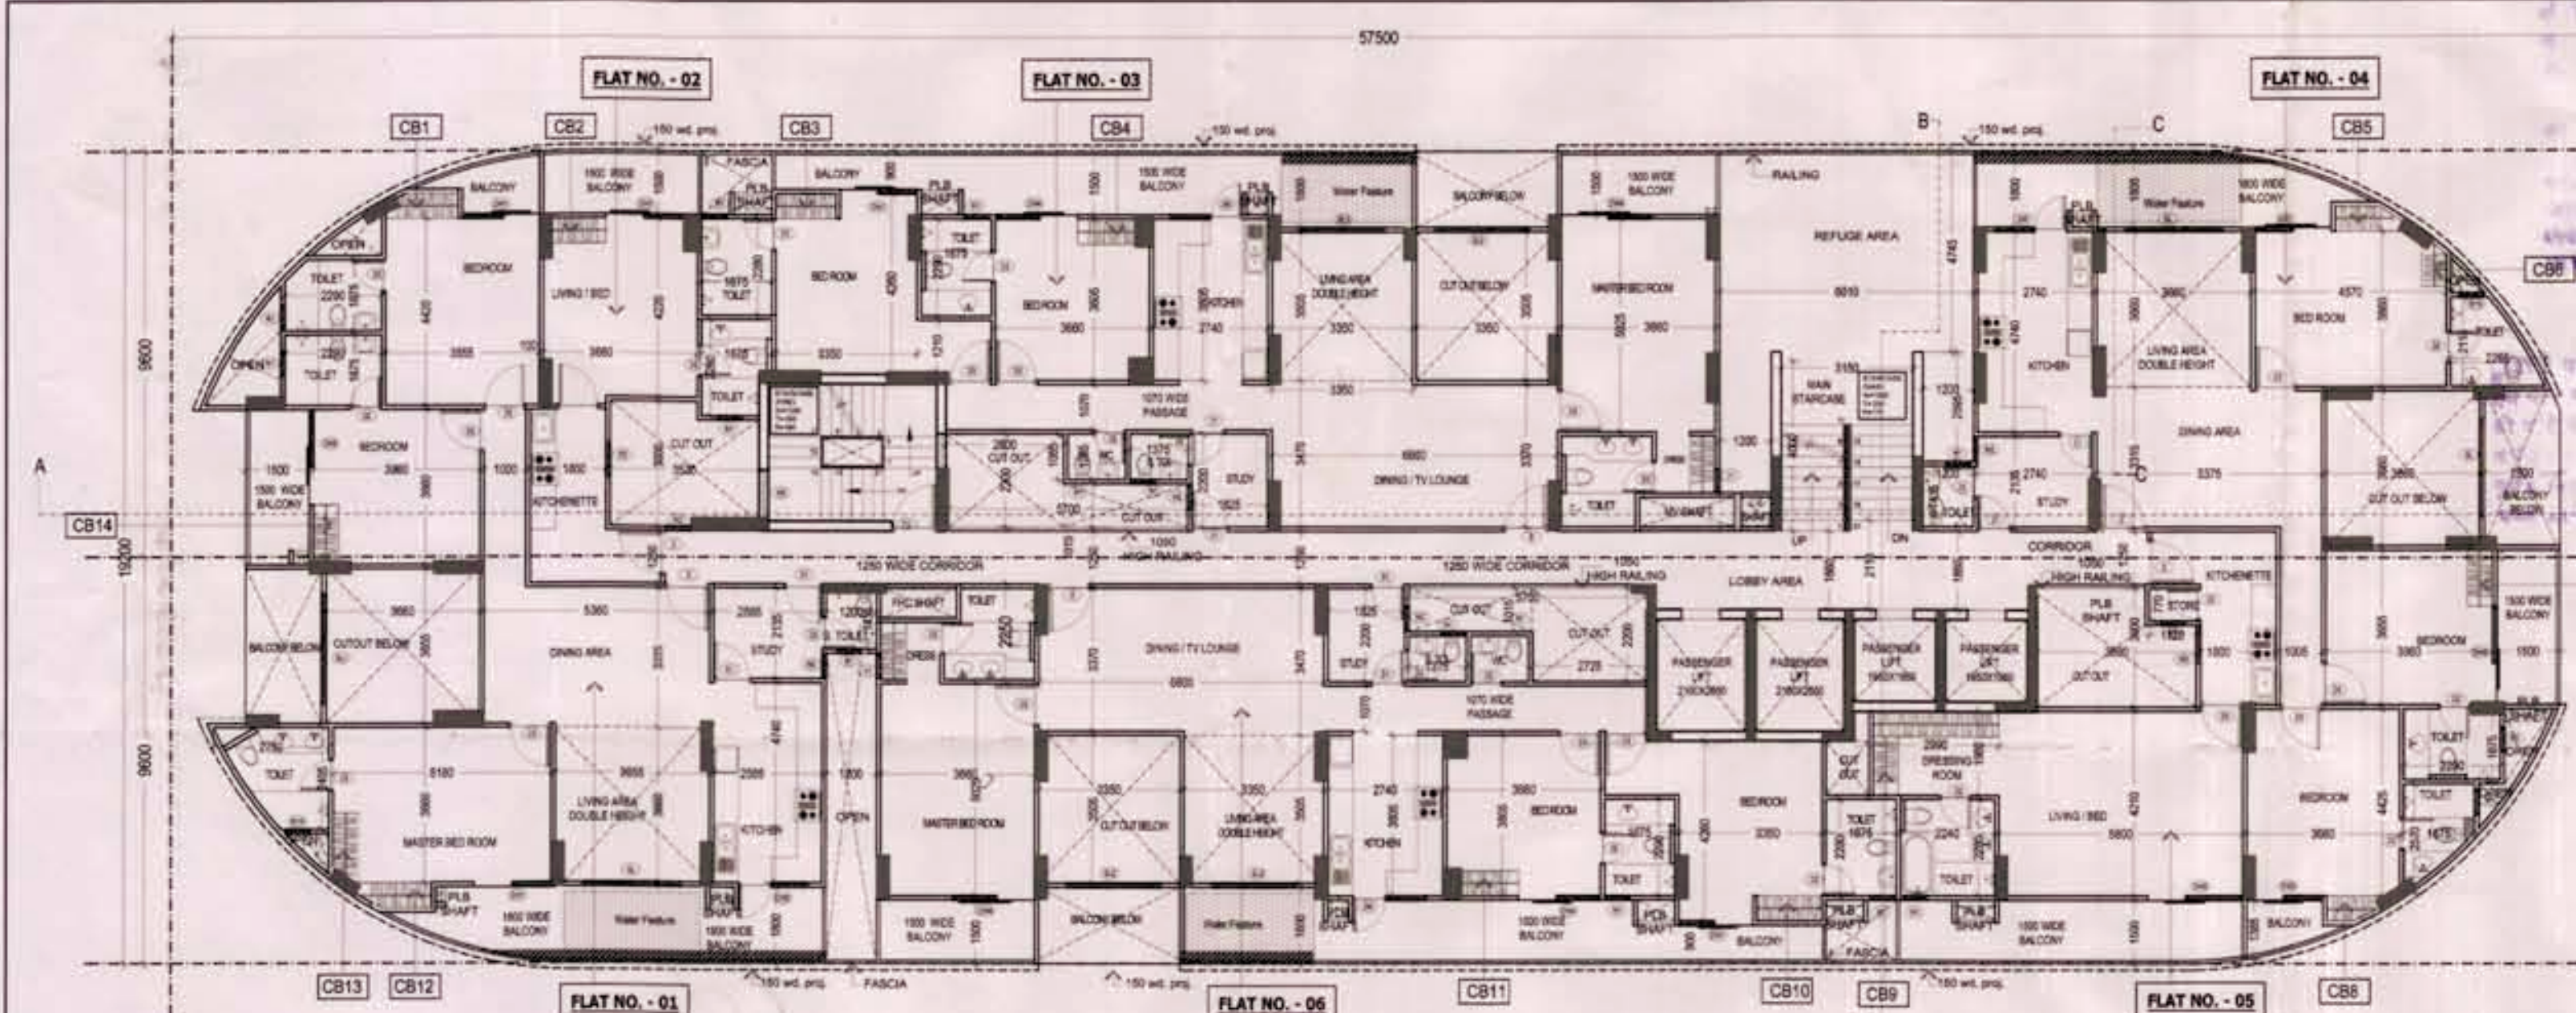


TYPICAL FLOOR PLAN (3BHK + S FLAT NO -1)+(1BHK FLAT NO -2)+(3BHK + S FLAT NO -3) + (3BHK + S FLAT NO -4)+(1BHK FLAT NO -5)+ (3BHK + S FLAT NO -6)
16,24 FLOORS

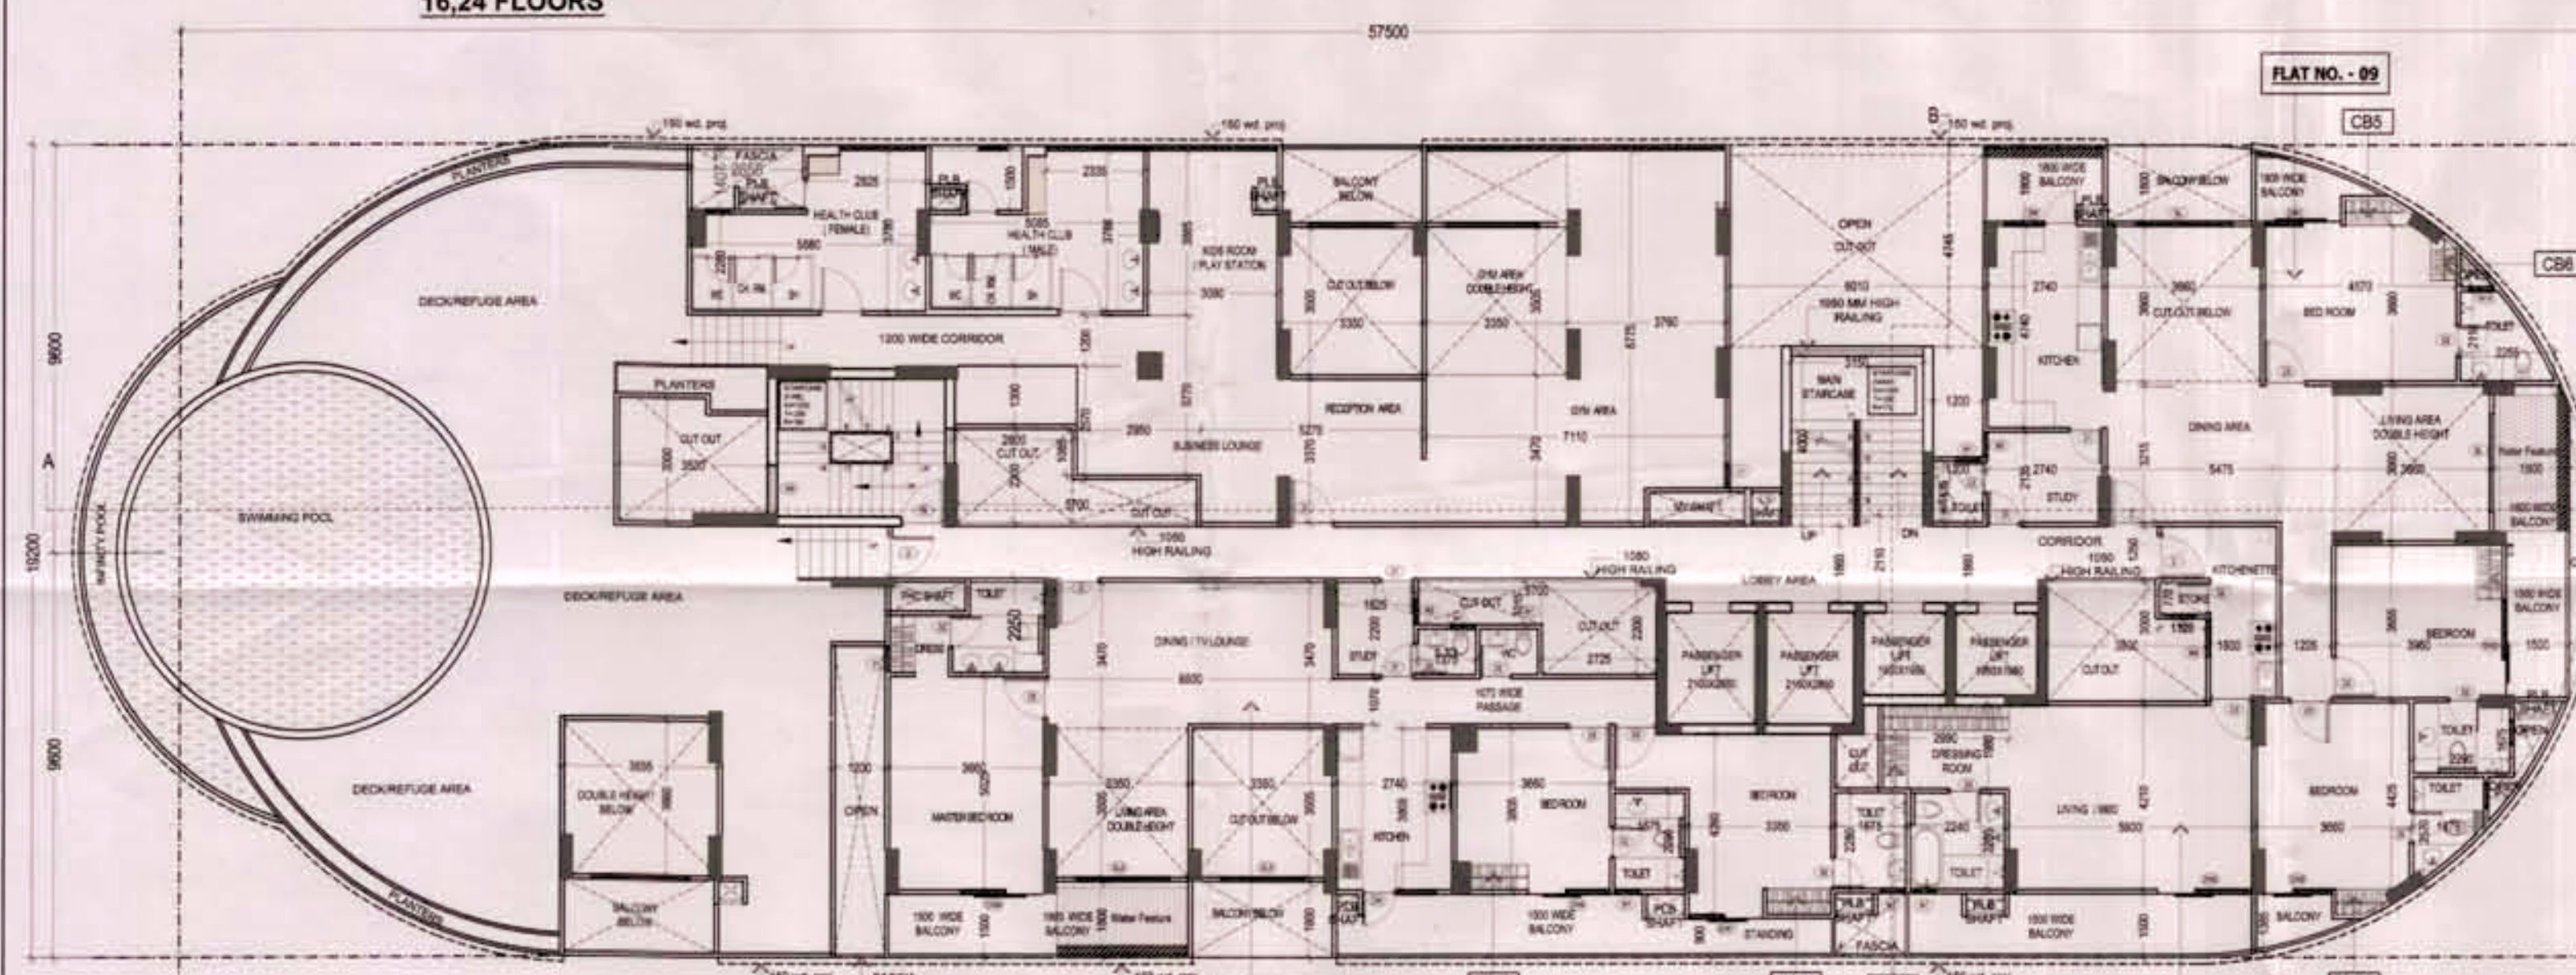

31TH FLOORS (3BHK + S FLAT NO -9)+(1BHK FLAT NO -5)+(3BHK + S FLAT NO -10)
SWIMMING POOL

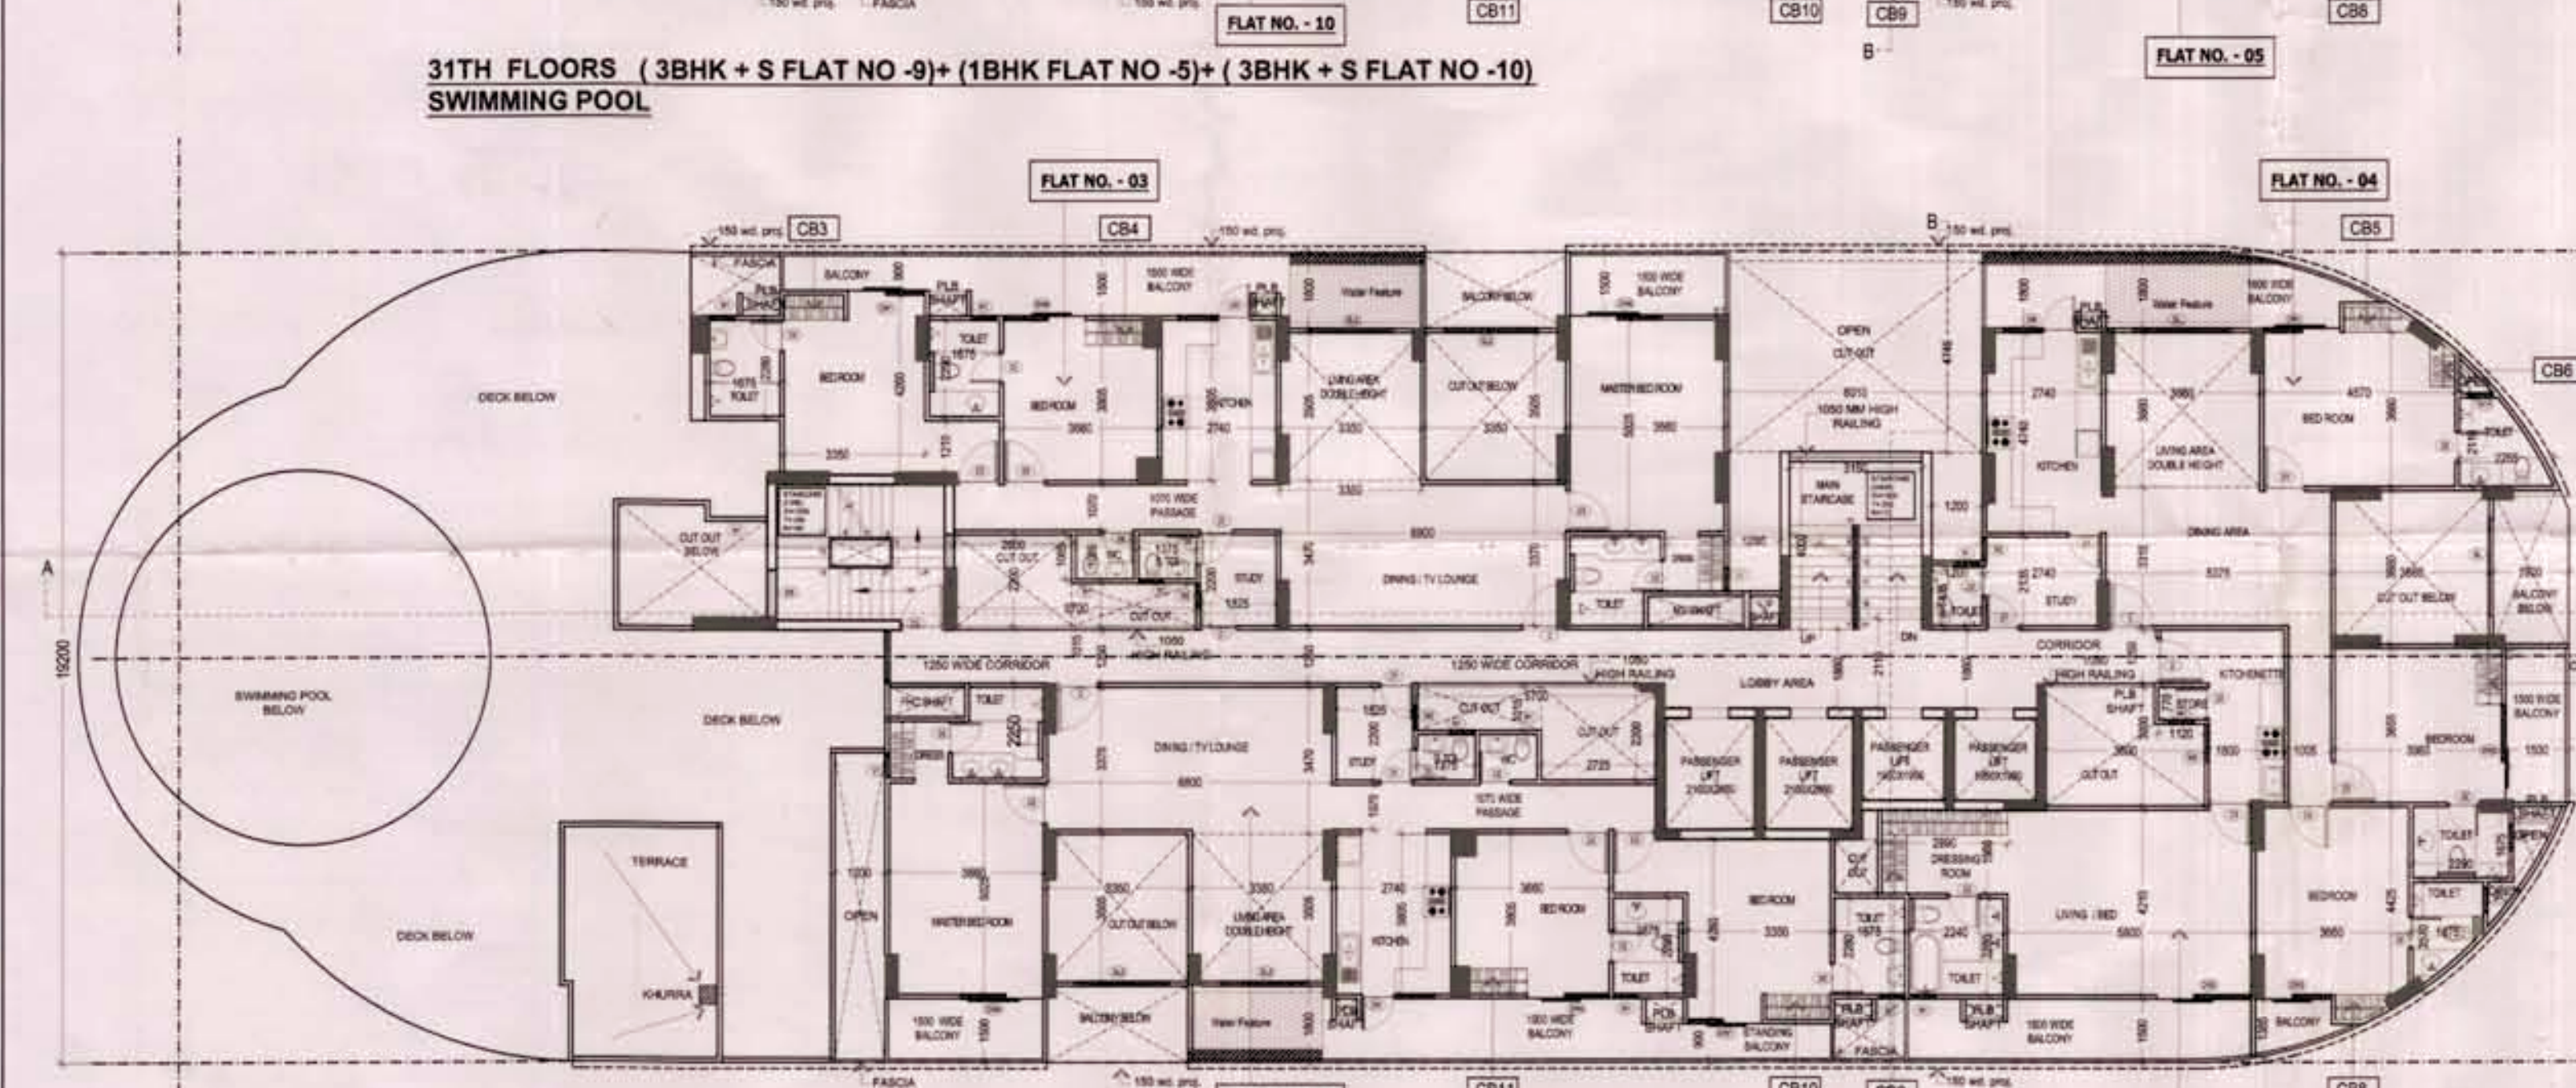

TYPICAL FLOOR PLAN (3BHK + S FLAT NO -3) + (3BHK + S FLAT NO -4)+(1BHK FLAT NO -5)+(3BHK + S FLAT NO -6)
32,34 FLOORS

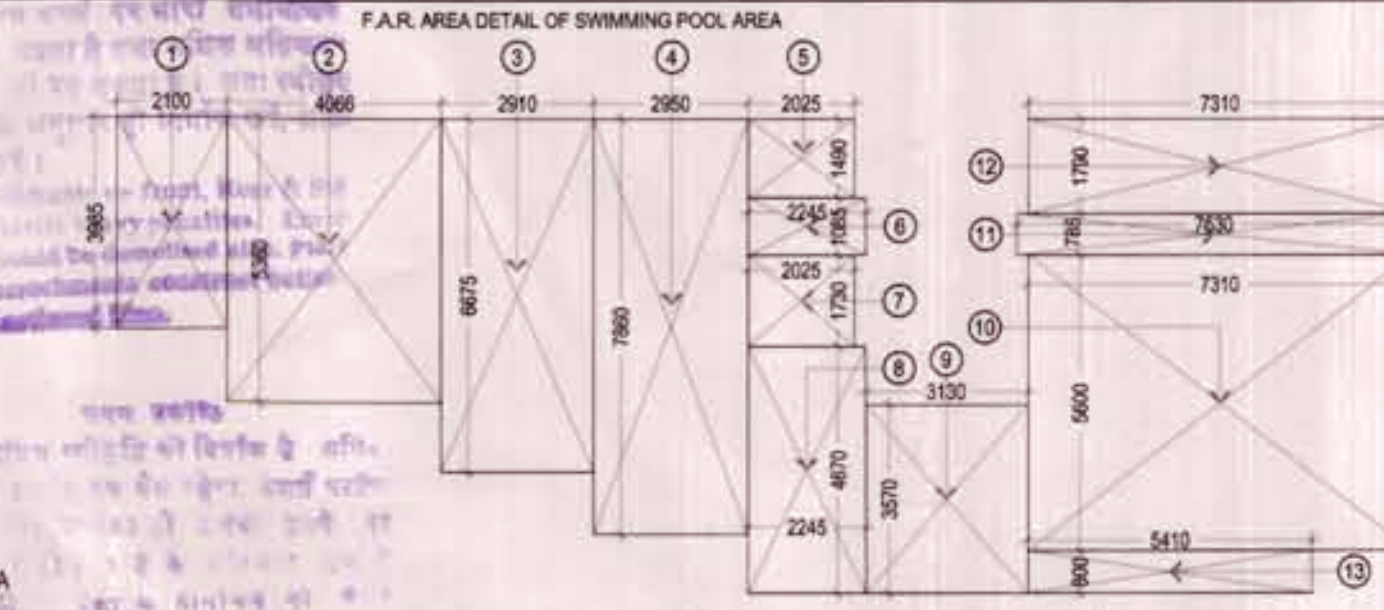

S.N.	DIMENSIONS	AREA
1	2.100 x 3.985	8.369
2	4.066 x 5.360	21.794
3	2.910 x 6.675	19.424
4	2.950 x 7.860	23.187
5	2.025 x 1.490	3.017
6	2.245 x 1.085	2.436
7	2.025 x 1.730	3.503
8	2.245 x 4.670	10.484
9	3.130 x 3.570	11.174
10	7.310 x 5.600	40.936
11	7.530 x 0.785	5.911
12	7.310 x 1.790	13.085
13	5.410 x 0.800	4.328
TOTAL		167.648

FLAT NO.	FLAT AREA	NO. OF FLAT	TOTAL AREA
SWIMMING POOL AREA	167.648	1	167.648
FLAT NO. - 09	122.860	1	122.860
FLAT NO. - 05	47.553	1	47.553
FLAT NO. - 10	133.669	1	133.669
TOTAL AREA (FLAT)			471.73 Sq. M
CIRCULATION AREA + MAIN STAIR AREA OF TYPICAL FLOOR			1No. 41.503 SQ.M
F.A.R. AREA OF EXTENDED BALCONY AREA			0.725 SQ.M
TOTAL 31 ST. FLOOR F.A.R. AREA DETAIL			513.958 SQ.M

FLAT NO. - 9,5 & 10
31 ST. FLOOR
F.A.R. AREA OF EXTENDED BALCONY AREA

S.NO.	PARTICULARS	AREA
1.	(A) X 1	0.93 SQ.M
2.	(B) X 1	0.88 SQ.M
3.	(C) X 1	0.11 SQ.M
4.	(D) X 1	0.98 SQ.M
TOTAL *		2.90 SQ.M
NET TOTAL *		2.90 SQ.M
F.A.R. AREA OF EXTENDED BALCONY AREA		= 2.90 X 25 % SQ.M = 0.725 SQ.M

FLAT NO.	FLAT AREA	NO. OF FLAT	TOTAL AREA
FLAT NO. - 03	133.349	1	133.349
FLAT NO. - 04	122.688	1	122.688
FLAT NO. - 05	47.553	1	47.553
FLAT NO. - 06	133.449	1	133.449
TOTAL AREA (FLAT)			437.039 Sq. M
CIRCULATION AREA + MAIN STAIR AREA OF TYPICAL FLOOR			1No. 41.503 SQ.M
F.A.R. AREA OF EXTENDED BALCONY AREA			1.542 SQ.M
TOTAL TYPICAL FLOOR F.A.R. AREA DETAIL 32 & 34			480.084 SQ.M

FLAT NO. - 3,4,5 & 6
32 & 34 FLOOR
F.A.R. AREA OF EXTENDED BALCONY AREA

S.NO.	PARTICULARS	AREA
1.	(A) X 1	0.96 SQ.M
2.	(B) X 1	1.98 SQ.M
3.	(C) X 1	0.96 SQ.M
4.	(D) X 1	2.27 SQ.M
TOTAL *		6.17 SQ.M
NET TOTAL *		6.17 SQ.M
F.A.R. AREA OF EXTENDED BALCONY AREA		= 6.17 X 25 % SQ.M = 1.542 SQ.M

FLAT NO.	FLAT AREA	NO. OF FLAT	TOTAL AREA
FLAT NO. - 08	133.936	1	133.936
FLAT NO. - 09	122.860	1	122.860
FLAT NO. - 10	47.553	1	47.553
FLAT NO. - 15	133.669	1	133.669
TOTAL AREA (FLAT)			438.018 Sq. M
CIRCULATION AREA + MAIN STAIR AREA OF TYPICAL FLOOR			1No. 47.798 SQ.M
F.A.R. AREA OF EXTENDED BALCONY AREA			0.975 SQ.M
TOTAL TYPICAL FLOOR F.A.R. AREA DETAIL (1,3,5,7,9,11,13,15,17,19,21,23,25,27,29) FLOORS			486.791 SQ.M

TOTAL FACILITY AREA 15% (TYPICAL FLOOR FOR 32,33 & 34 ST FLOOR)
= FIRE STAIR + LIFT LOBBY + LIFT SHAFT + CUPBOARD
= 50.07 + 5.352 = 55.422 SQ.M

TOTAL FACILITY AREA 15% (TYPICAL FLOOR FOR 31 ST FLOOR)
= FIRE STAIR + LIFT LOBBY + LIFT SHAFT + CUPBOARD
= 50.07 + 4.009 = 54.079 SQ.M

CIRCULATION AREA DETAIL (31,32,33 & 34 FLOOR)

S.NO.	DIMENSIONS	AREA
1.	18.590 X 1.250	23.237
2.	2.850 X 1.250	3.56
TOTAL		26.797 SQ.M

FACILITY AREA DETAIL OF FLAT NO. 31, 32, 33 & 34 (15 %)

S.NO.	DIMENSIONS	AREA
1.	0.360 X 1.025	0.369 SQ.M
2.	1.140 X 1.010	1.151 SQ.M
3.	1.535 X 0.975	1.496 SQ.M
4.	1.310 X 1.010	1.323 SQ.M
5.	1.365 X 0.315	0.429 SQ.M
6.	1.480 X 0.825	1.221 SQ.M
7.	4.535 X 1.480	6.711 SQ.M
8.	1.480 X 1.145	1.694 SQ.M
9.	1.500 X 0.360	0.540 SQ.M
10.	8.790 X 1.860	16.349 SQ.M
11.	2.100 X 2.850 X 2	11.130 SQ.M
12.	1.950 X 1.950 X 2	7.605 SQ.M
TOTAL		50.07 SQ.M

CUPBOARD AREA DETAIL (15% FACILITY)

S.NO.	DIMENSIONS	AREA
1.	CB5 1.100 X 0.450	+0.495 SQ.M
2.	CB6 0.450 X 0.810	+0.364 SQ.M
3.	CB7 0.450 X 1.330	+0.598 SQ.M
4.	CB8 0.750 X 0.450	+0.337 SQ.M
5.	CB9 0.450 X 1.800	+0.810 SQ.M
6.	CB10 1.725 X 0.450	+0.778 SQ.M
7.	CB11 1.350 X 0.450	+0.607 SQ.M
TOTAL		+4.009 SQ.M

FLAT NO. - 8,9,5 & 10
33 RD FLOOR
F.A.R. AREA OF EXTENDED BALCONY AREA

S.NO.	PARTICULARS	AREA
1.	(A) X 1	0.93 SQ.M
2.	(B) X 1	0.88 SQ.M
3.	(C) X 1	0.11 SQ.M
4.	(D) X 1	0.98 SQ.M
5.	(E) X 1	1.00 SQ.M
TOTAL *		3.90 SQ.M
NET TOTAL *		3.90 SQ.M
F.A.R. AREA OF EXTENDED BALCONY AREA		= 3.90 X 25 % SQ.M = 0.975 SQ.M

CUPBOARD AREA DETAIL (15% FACILITY)

S.NO.	DIMENSIONS	AREA
1.	CB5 1.625 X 0.450	+0.731 SQ.M
2.	CB6 1.360 X 0.450	+0.612 SQ.M
3.	CB7 1.150 X 0.450	+0.517 SQ.M
4.	CB8 0.450 X 0.810	+0.364 SQ.M
5.	CB9 0.450 X 1.330	+0.598 SQ.M
6.	CB10 0.750 X 0.450	+0.337 SQ.M
7.	CB11 0.450 X 1.800	+0.810 SQ.M
8.	CB12 1.725 X 0.450	+0.778 SQ.M
9.	CB13 1.350 X 0.450	+0.607 SQ.M
TOTAL		+4.009 SQ.M

TYPE	SIZE	SILL LVL.	INTEL LVL.
GL1	3220X 2250	---	2250
GL2	3130X 2250	---	2250
GL3	2910X 2250	---	2250
GL4	11885X 3650	---	3650
GL5	4950X 3650	---	3650
GL6	3660X 3650	---	3650
GL7	3710X 3650	---	3650
GL8	5360X 3650	---	3650
GL9	8110X 3650	---	3650
GL10	5670X 3650	---	3650
GL11	3480X 3650	---	3650
GL12	4690X 3650	---	3650
GL13	4760X 3650	---	3650
GL14	2740X 3650	---	3650
GL15	3350X 3650	---	3650
GL16	3350X 3650	---	3650
GL17	3660X 3650	---	3650
GL18	4015X 3650	---	3650
GL19	3525X 3650	---	3650
GL20	9045X 3650	---	3650
GL21	4960X 3650	---	3650
GL22	3530X 3650	---	3650
GL23	3790X 3650	---	3650
D	1050X 2250	---	2250
D1	900 X 2100	---	2100
D2	750 X 2100	---	2100
D3	1000 X 2100	---	2100
DW	1750 X 2250	+0.01/0.50	2250
DW1	1825 X 2250	---	2250
DW2	2250 X 2250	---	2250
DW3	1605 X 2250	---	2250
DW4	1950 X 2250	---	2250
DW5	1640 X 2250	+0.01/0.50	2250
DW6	1650 X 2250	+0.01/0.50	2250
DW7	1450 X 2250	+0.01/0.50	2250
W1	600 X 1200	1050	2250
W1A	600 X 1850	300	2250
W2	600 X 1350	900	2250
W3	945 X 1200	1050	2250
W4	625 X 1200	1050	2250
W5	1100 X 1200	1050	2250
FD	1050 X 2250	---	2250
V1	600 X 300	1950	2250

Architects DESIGNARCH CONSULTANTS PVT. LTD.
C-62, Preet Vihar,
New Delhi-110062 India
Ph No: +91-11-42441242

INTERNAL CHANGES TOWER (A)

CLIENT:
E-HOMES INFRASTRUCTURE PVT LTD
DASNAC ANNEXE 1, 28 A, KG MARG, DELHI




Job Title:
THE JEWEL OF NOIDA
PLT NO-14, GOLF CITY, SECTOR-75,
NOIDA, GAUTAM BUDDH NAGAR (U.P.)

DRAWING TITLE:
TOWER A - AREA PLAN, FLOOR PLAN,
ELEVATION AND SECTION


DESIGNARCH CONSULTANTS (P) LTD
A-85/85-13
(B-Arch, A.A. P.A.L.A., F.I.V., M.C.A.,
C-62, Preet Vihar, New Delhi-110062 India)

Job No. _____
Drawn _____
Date _____


Scale _____
A05 (C)

   


TOTAL FACILITY AREA 15% (TERRACE FOR MUMTY , WATER TANK & MACHINE ROOM)
= MACHINE ROOM + MAIN STAIRCASE + WATER TANK
= 54.014 + 40.190 = 94.204 SQ.M

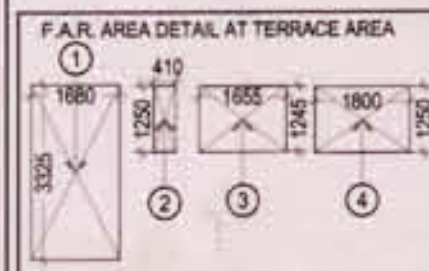

S.NO.	DIMENSIONS	AREA	S.
1.	1.880 X 1.730 =	3.262 SQ.M	1
2.	1.730 X 2.500 =	4.325 SQ.M	2

 

FACILITY AREA DETAIL AT TERRACE LEVEL (15 %)

 

S.NO.	DIMENSIONS	AREA
1.	0.360 X 1.060 *	0.381 SQ.M
2.	1.140 X 1.160 *	1.322 SQ.M
3.	1.535 X 1.085 *	1.665 SQ.M
4.	1.425 X 1.160 *	1.653 SQ.M



TOTAL GROUND COVERAGE OF THE TOWER	=	1068.670 SQ.M
------------------------------------	---	---------------

Architects DESIGNARCH
CONSULTANT
PVT. LTD
C-82, Preet Vihar,
New Delhi-110082, India
Ph No: +91-11-42441242

CLIENT:
E- HOMES INFRASTRUCTURE PVT LTD
DASNAC ANNEXE 1, 28 A , KG MARG , DELHI

Job Title :
THE JEWEL OF NOIDA
PLTO NO-14, GOLF CITY, SECTOR-75,
NOIDA, GAUTAM BUDDH NAGAR (U.P.)

DRAWING TITLE:
TOWER A - AREA PLAN, FLOOR PLAN,
ELEVATION AND SECTION

ARCHITECT'S SIGN

CONSULTANTS (P) LTD.
MAIN CAMPUS
K.P.O. V.V. ROAD
Vijay, Delhi - 110 078

Job No.	Drawing No
Drawn	Checked
Date	Scale

A05 (D)

A05 (D)