

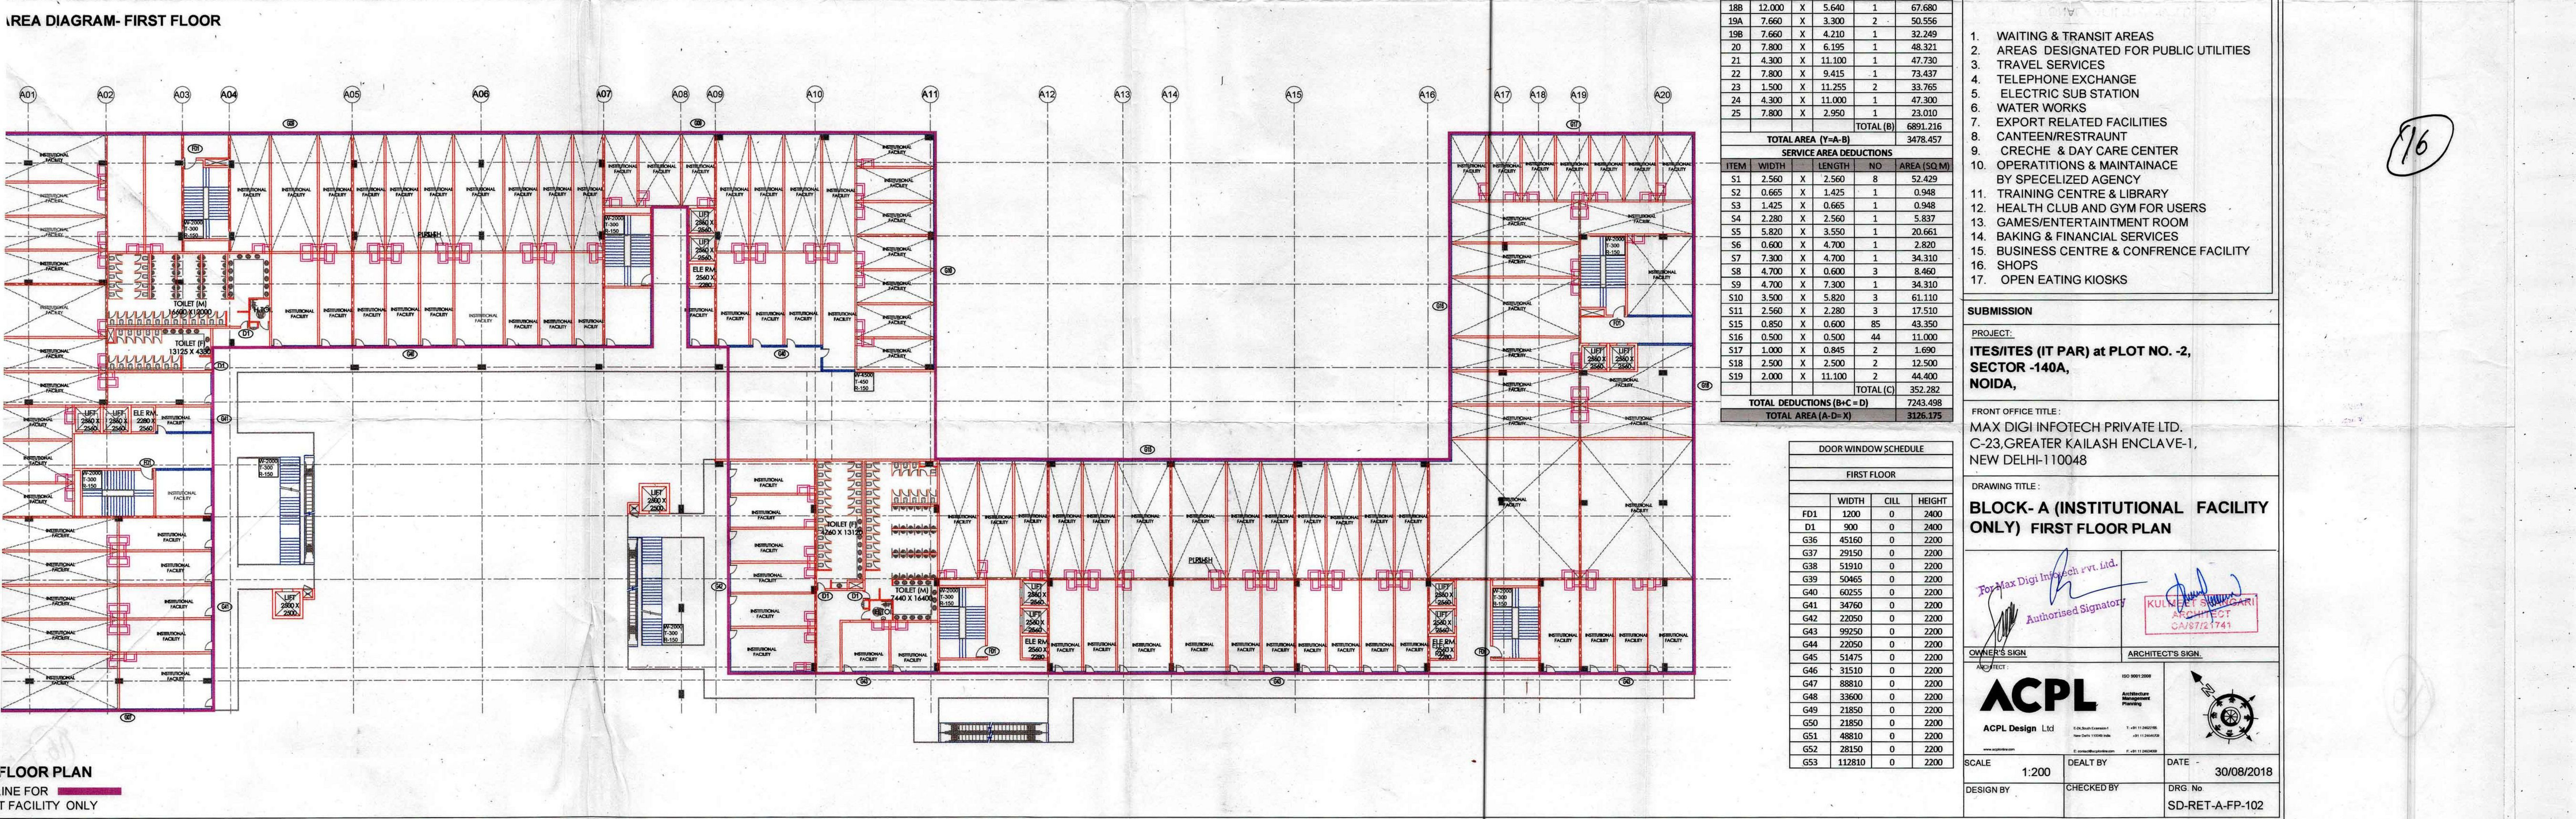


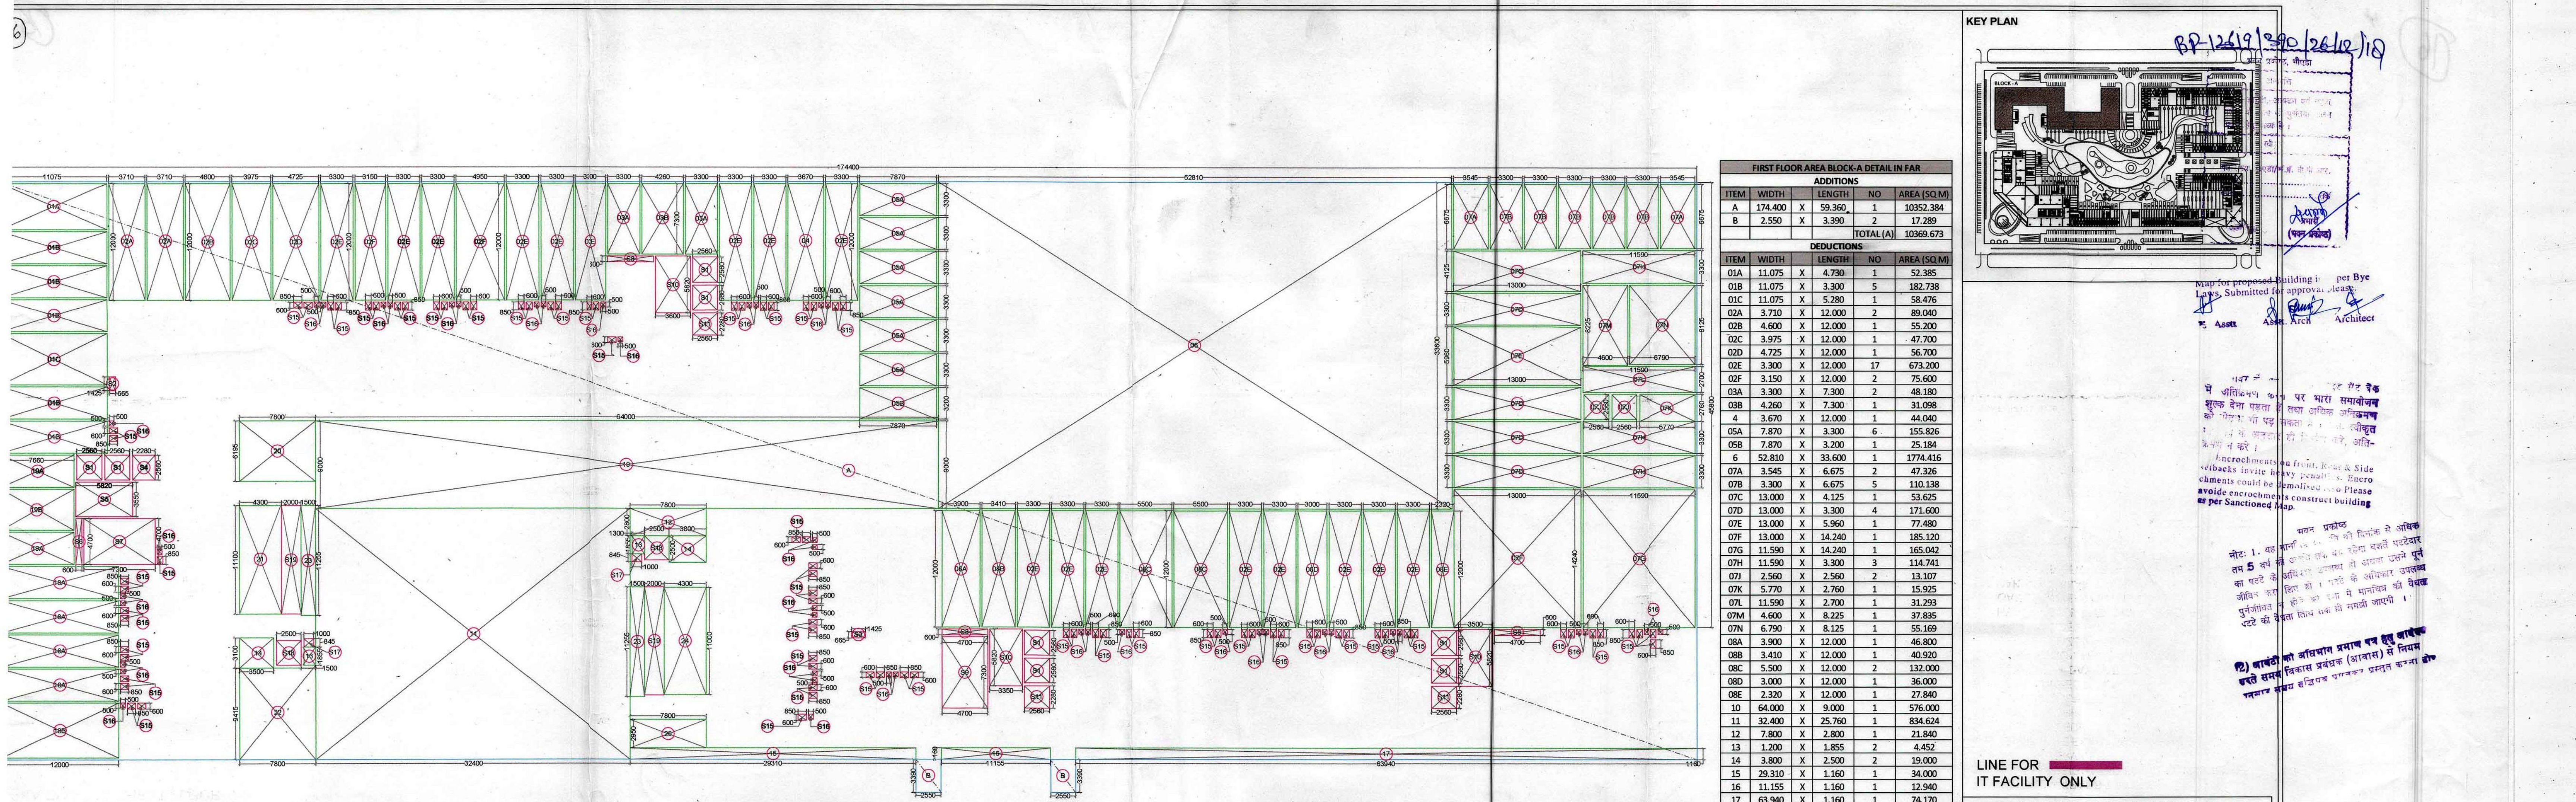

BP-12419/290/2410/10

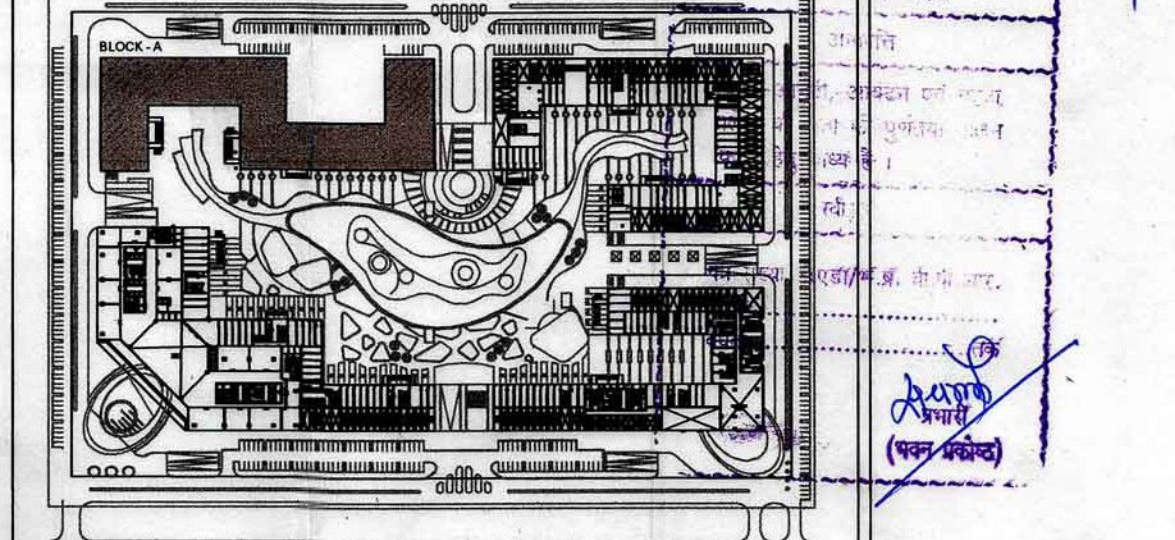

Map for proposed Building is per Bye Laws. Submitted for approval please.

नगर में अधिकतम ५०० पर मारा मेट ईक शुल्क देना पड़ता है तथा अधिकतम ५०० को नगर में पड़ सकता है। नगर में अधिकतम ५०० को नगर में पड़ सकता है। नगर में अधिकतम ५०० को नगर में पड़ सकता है।

नगर प्रकोष्ठ नोट: 1. पर मारा मेट ईक शुल्क देना पड़ता है तथा अधिकतम ५०० को नगर में पड़ सकता है। नगर में अधिकतम ५०० को नगर में पड़ सकता है। नगर में अधिकतम ५०० को नगर में पड़ सकता है।

LINE FOR [REDACTED] IT FACILITY ONLY

INSTITUTIONAL FACILITIES INCLUDES

- WAITING & TRANSIT AREAS
- AREAS DESIGNATED FOR PUBLIC UTILITIES
- TRAVEL SERVICES
- TELEPHONE EXCHANGE
- ELECTRIC SUB STATION
- WATER WORKS
- EXPORT RELATED FACILITIES
- CANTEEN/RESTRAUNT
- CRECHE & DAY CARE CENTER
- OPERATIONS & MAINTAINANCE BY SPECIALIZED AGENCY
- TRAINING CENTRE & LIBRARY
- HEALTH CLUB AND GYM FOR USERS
- GAMES/ENTERTAINMENT ROOM
- BAKING & FINANCIAL SERVICES
- BUSINESS CENTRE & CONFERENCE FACILITY
- SHOPS
- OPEN EATING KIOSKS

SUBMISSION


PROJECT: ITES/ITES (IT PAR) at PLOT NO. -2, SECTOR -140A, NOIDA,

FRONT OFFICE TITLE: MAX DIGI INFOTECH PRIVATE LTD. C-23, GREATER KAILASH ENCLAVE-I, NEW DELHI-110048


DRAWING TITLE: BLOCK-A (INSTITUTIONAL FACILITY ONLY) FIRST FLOOR PLAN

For Max Digi Infotech Pvt. Ltd. Authorised Signatory

OWNER'S SIGN: [Signature] ARCHITECT'S SIGN: [Signature] ACPL Design Ltd. SCALE: 1:200 DEALT BY: [Signature] DATE: 30/08/2018 DESIGN BY: [Signature] CHECKED BY: [Signature] DRG No: SD-RET-A-FP-102

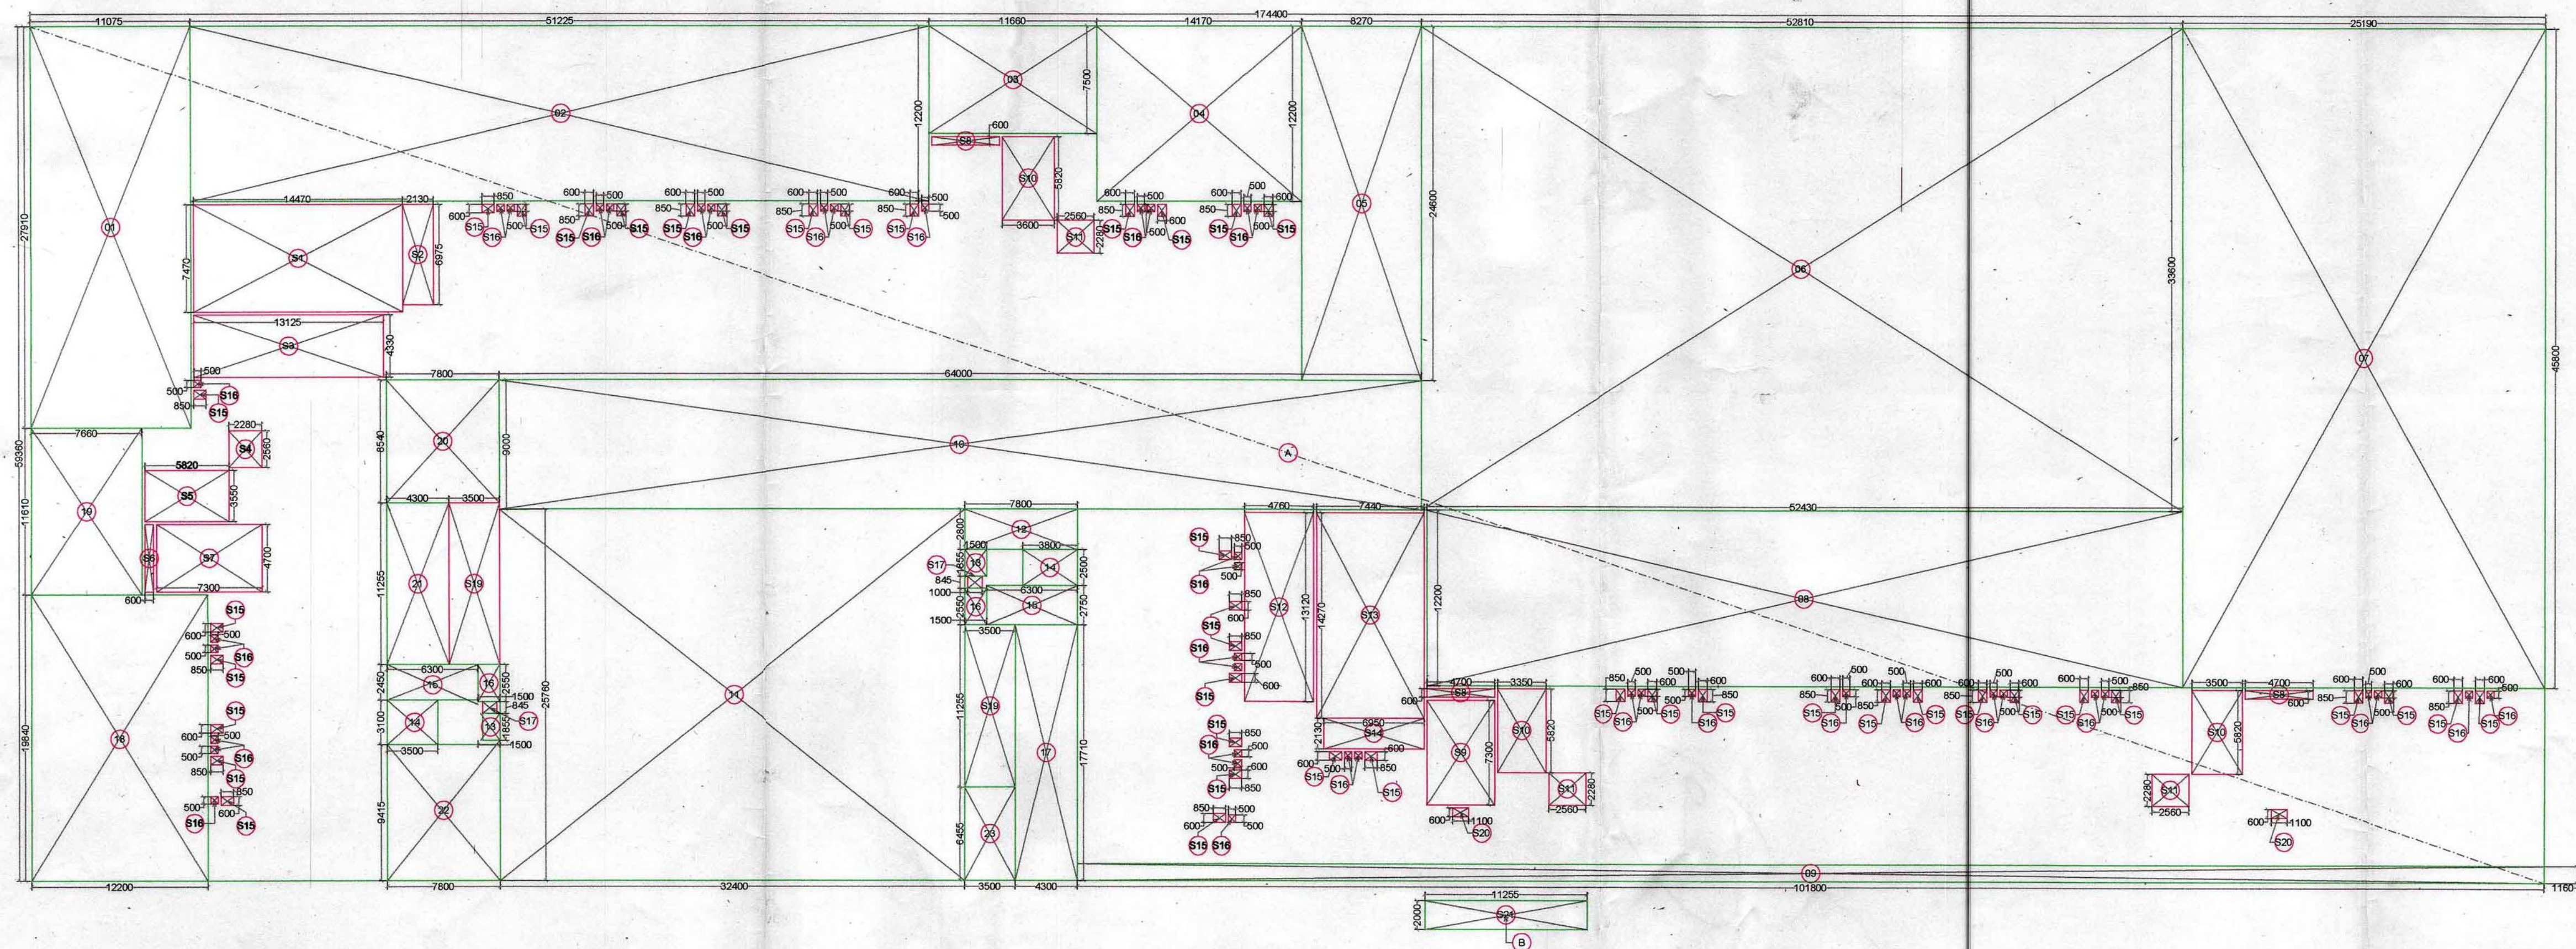


AREA DIAGRAM- GROUND FLOOR

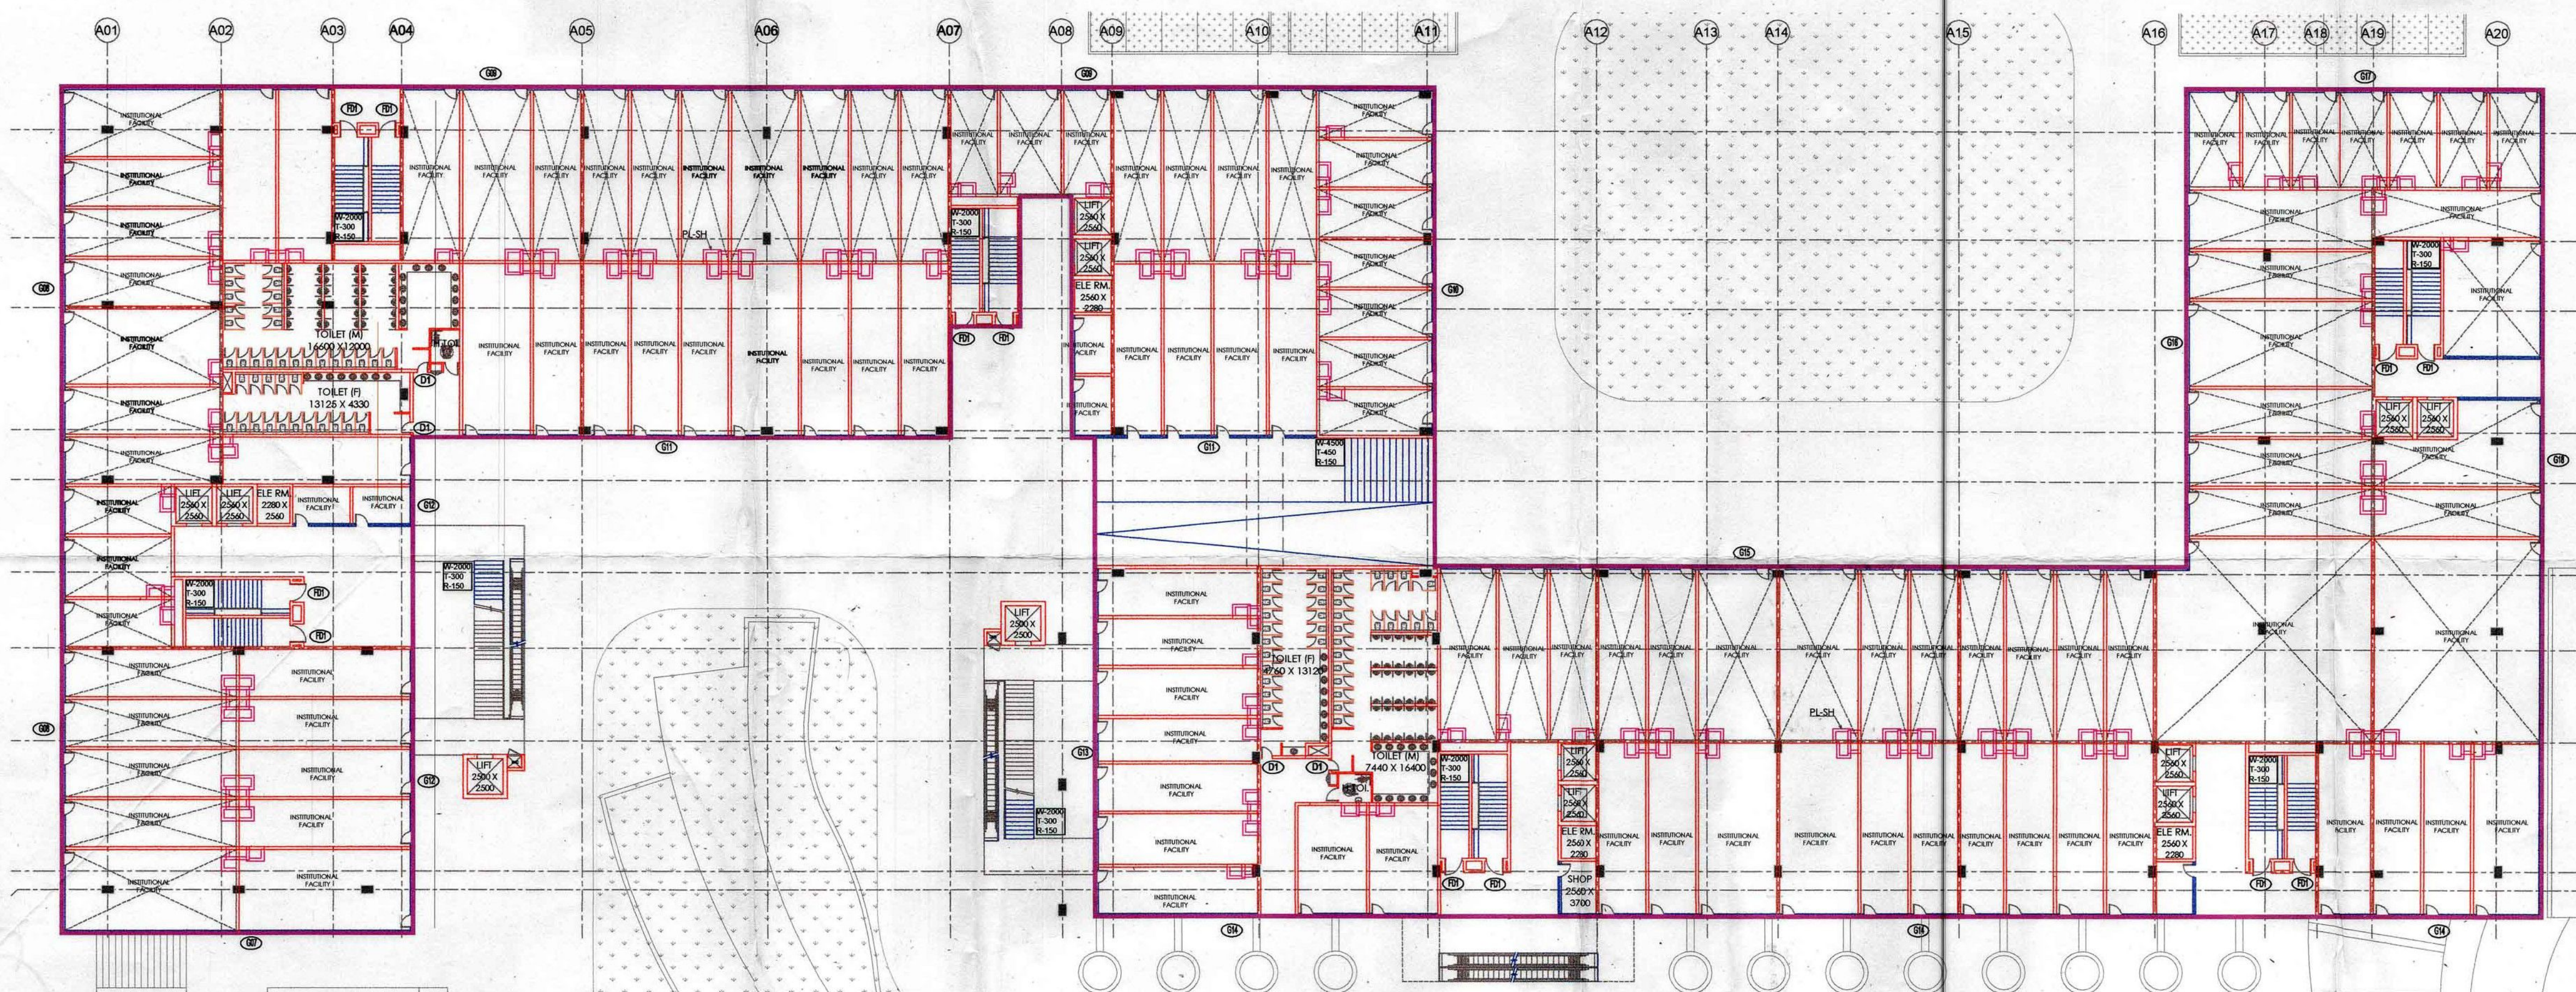

FLOOR PLAN

KEY PLAN

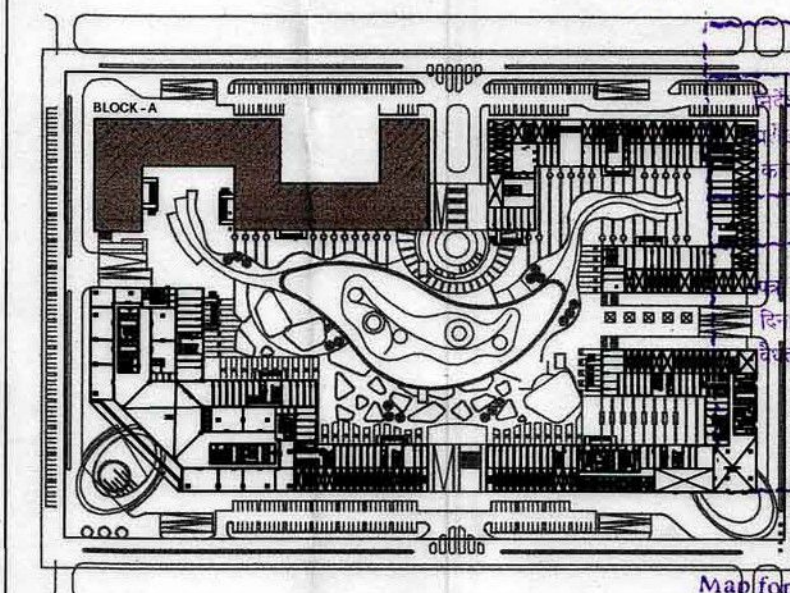

Map for proposed Building is as per Bye
Laws. Submitted for approval please.

Assa. Arch. Architect

नगर के अग्र पुरुष एवं माहद्वी सीट के
में अतिवृत्त
शुद्ध
व
मानचित्र के अनुसार ही निर्माण करे, अति-

Encroachment on front, Rear & Side
setbacks invite heavy penalties. Encro
chments could be demolished. Please
avoid encroachment. Construct building
within Sanctioned plan.

नोट: 1. यह माना जाता है कि किसी दिनांक से अविवाहित पुरुष 5 वर्ष की अवधि तक वैध रहेगा बशर्त कि वह पट्टे का पट्टे के अधिकार उपलब्ध हो अथवा उसने पूर्ण जीवन कर लिया हो। पट्टे के अधिकार उपलब्ध पुरुषजीवित न होने के पश्चात् ही पट्टे की वैधता समाप्त होगी। पट्टे की वैधता समाप्त होने के पश्चात् ही सम्पत्ति जापगी।

(2) आबटो का अधभाग प्रमाण पर हलु जाइक
इते समय विकास प्रबंधक (आवास) से नियम
अनुसार समय इतिषय प्राप्तकर प्रस्तुत करना होगा

LINE FOR XXXXXXXXXX
IT FACILITY ONLY

INSTITUTIONAL FACILITIES INCLUDES

1. WAITING & TRANSIT AREAS
2. AREAS DESIGNATED FOR PUBLIC UTILITIES
3. TRAVEL SERVICES
4. TELEPHONE EXCHANGE
5. ELECTRIC SUB STATION
6. WATER WORKS
7. EXPORT RELATED FACILITIES
8. CANTEN/RESTRAUNT
9. CRECHE & DAY CARE CENTER
10. OPERATIONS & MAINTAINACE
BY SPECELIZED AGENCY
11. TRAINING CENTRE & LIBRARY
12. HEALTH CLUB AND GYM FOR USERS
13. GAMES/ENTERTAINMENT ROOM
14. BAKING & FINANCIAL SERVICES
15. BUSINESS CENTRE & CONFERENCE FACILITY
16. SHOPS
17. OPEN EATING KIOSKS

SUBMISSION

PROJECT:

ITES/ITES (IT PAR) at PLOT NO. -2,
SECTOR -140A,
NOIDA,

FRONT OFFICE TITLE :

MAX DIGI INFOTECH PRIVATE LTD.
C-23, GREATER KAILASH ENCLAVE-1,
NEW DELHI-110048

DRAWING TITLE :

BLOCK- A (INSTITUTION FACILITY)
GROUND FLOOR PLAN

For Max Digi Information Pvt. Ltd.
Authorized Signatory

KULIMETI CHANGA
ARCHITECT
0187121741

OWNER'S SIG


ARCHITECT'S SIGN

ARCHITECT:

ACPL

ACPL Design Ltd

0-0430000000
0-0430000000

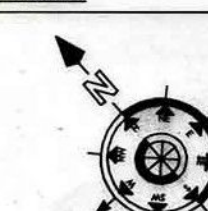

SCALE

1:20

DEALT BY

0 | SECRET BT

DATE -


DATE _____

DESIGN BY


	CHECKED BY
--	------------

	DRG. No.
--	----------

SD-RET-A-FP-10

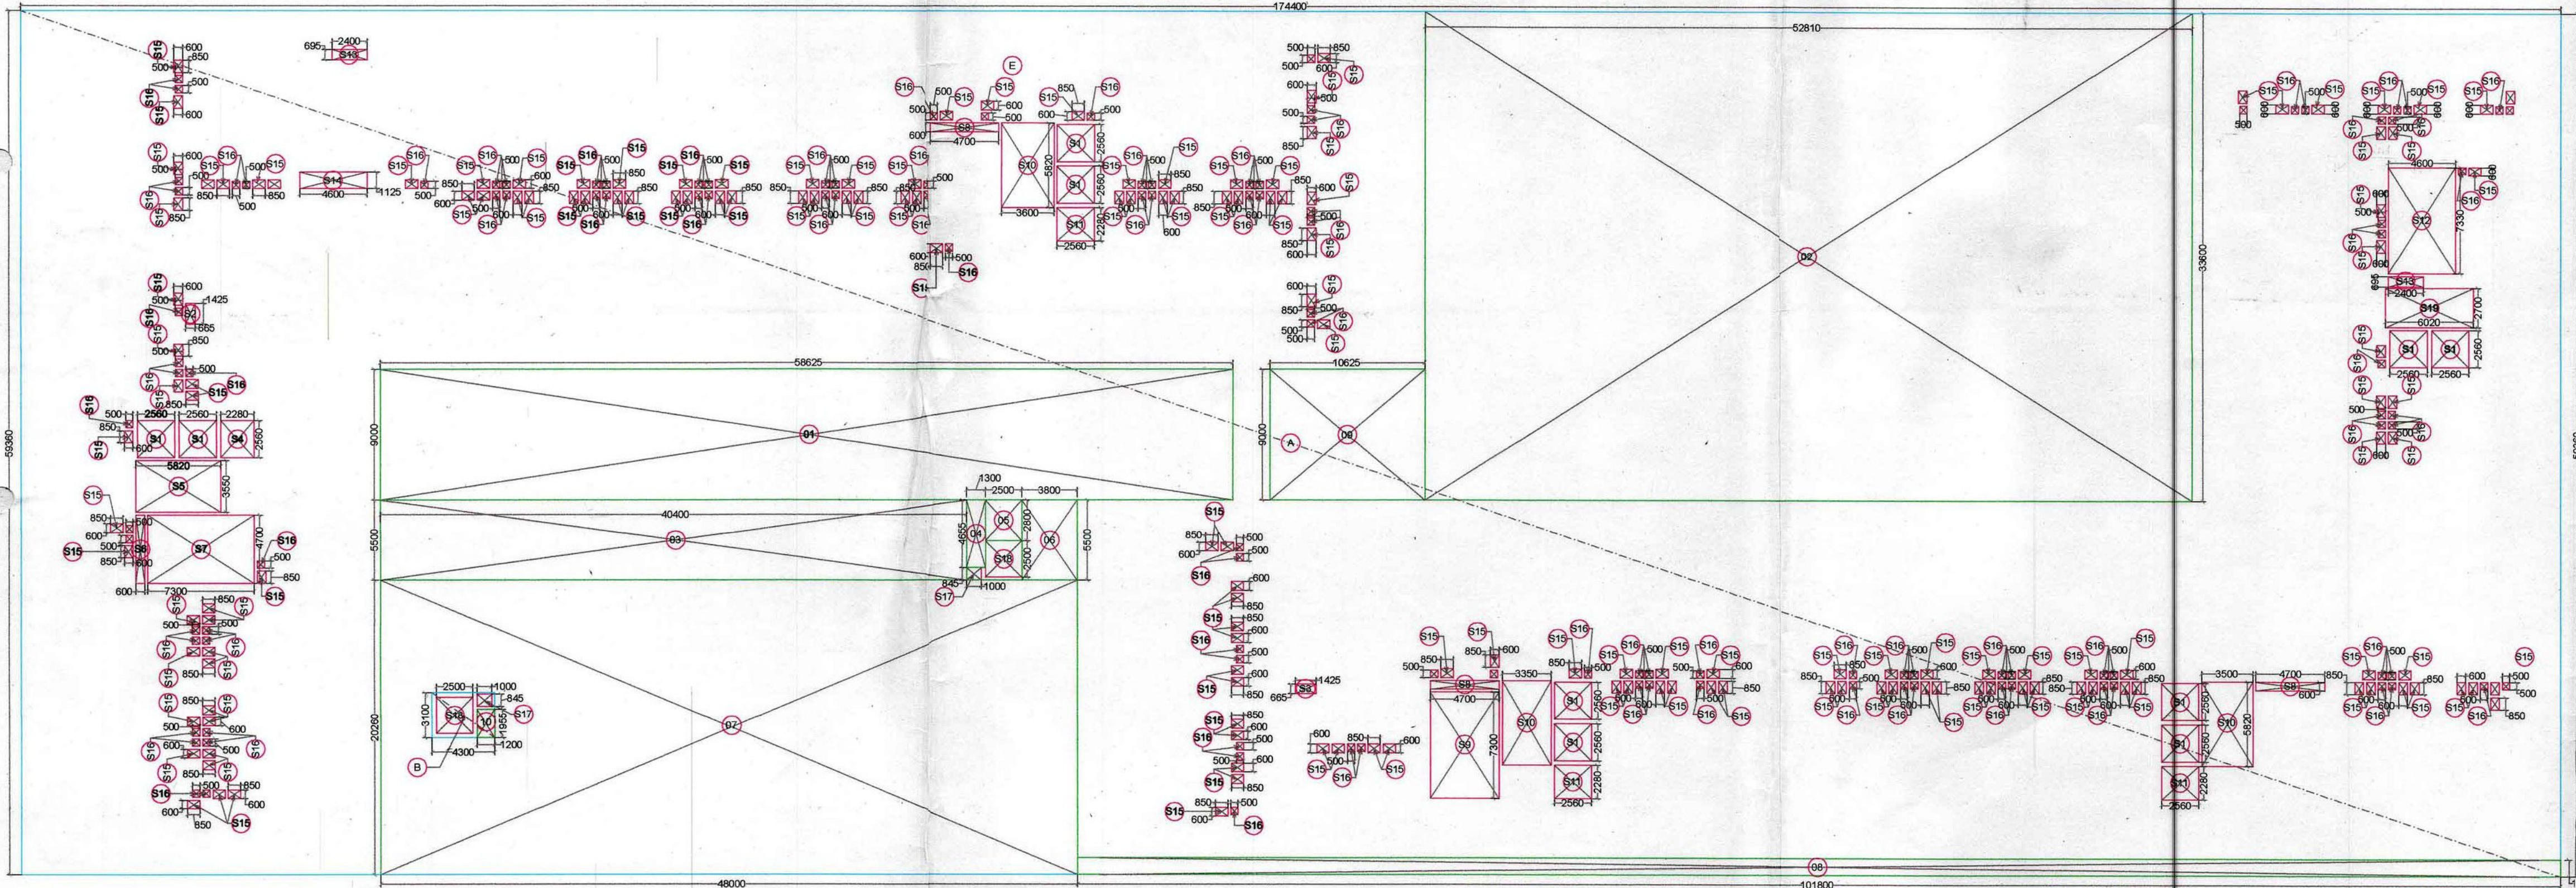


AREA DIAGRAM- SECOND FLOOR

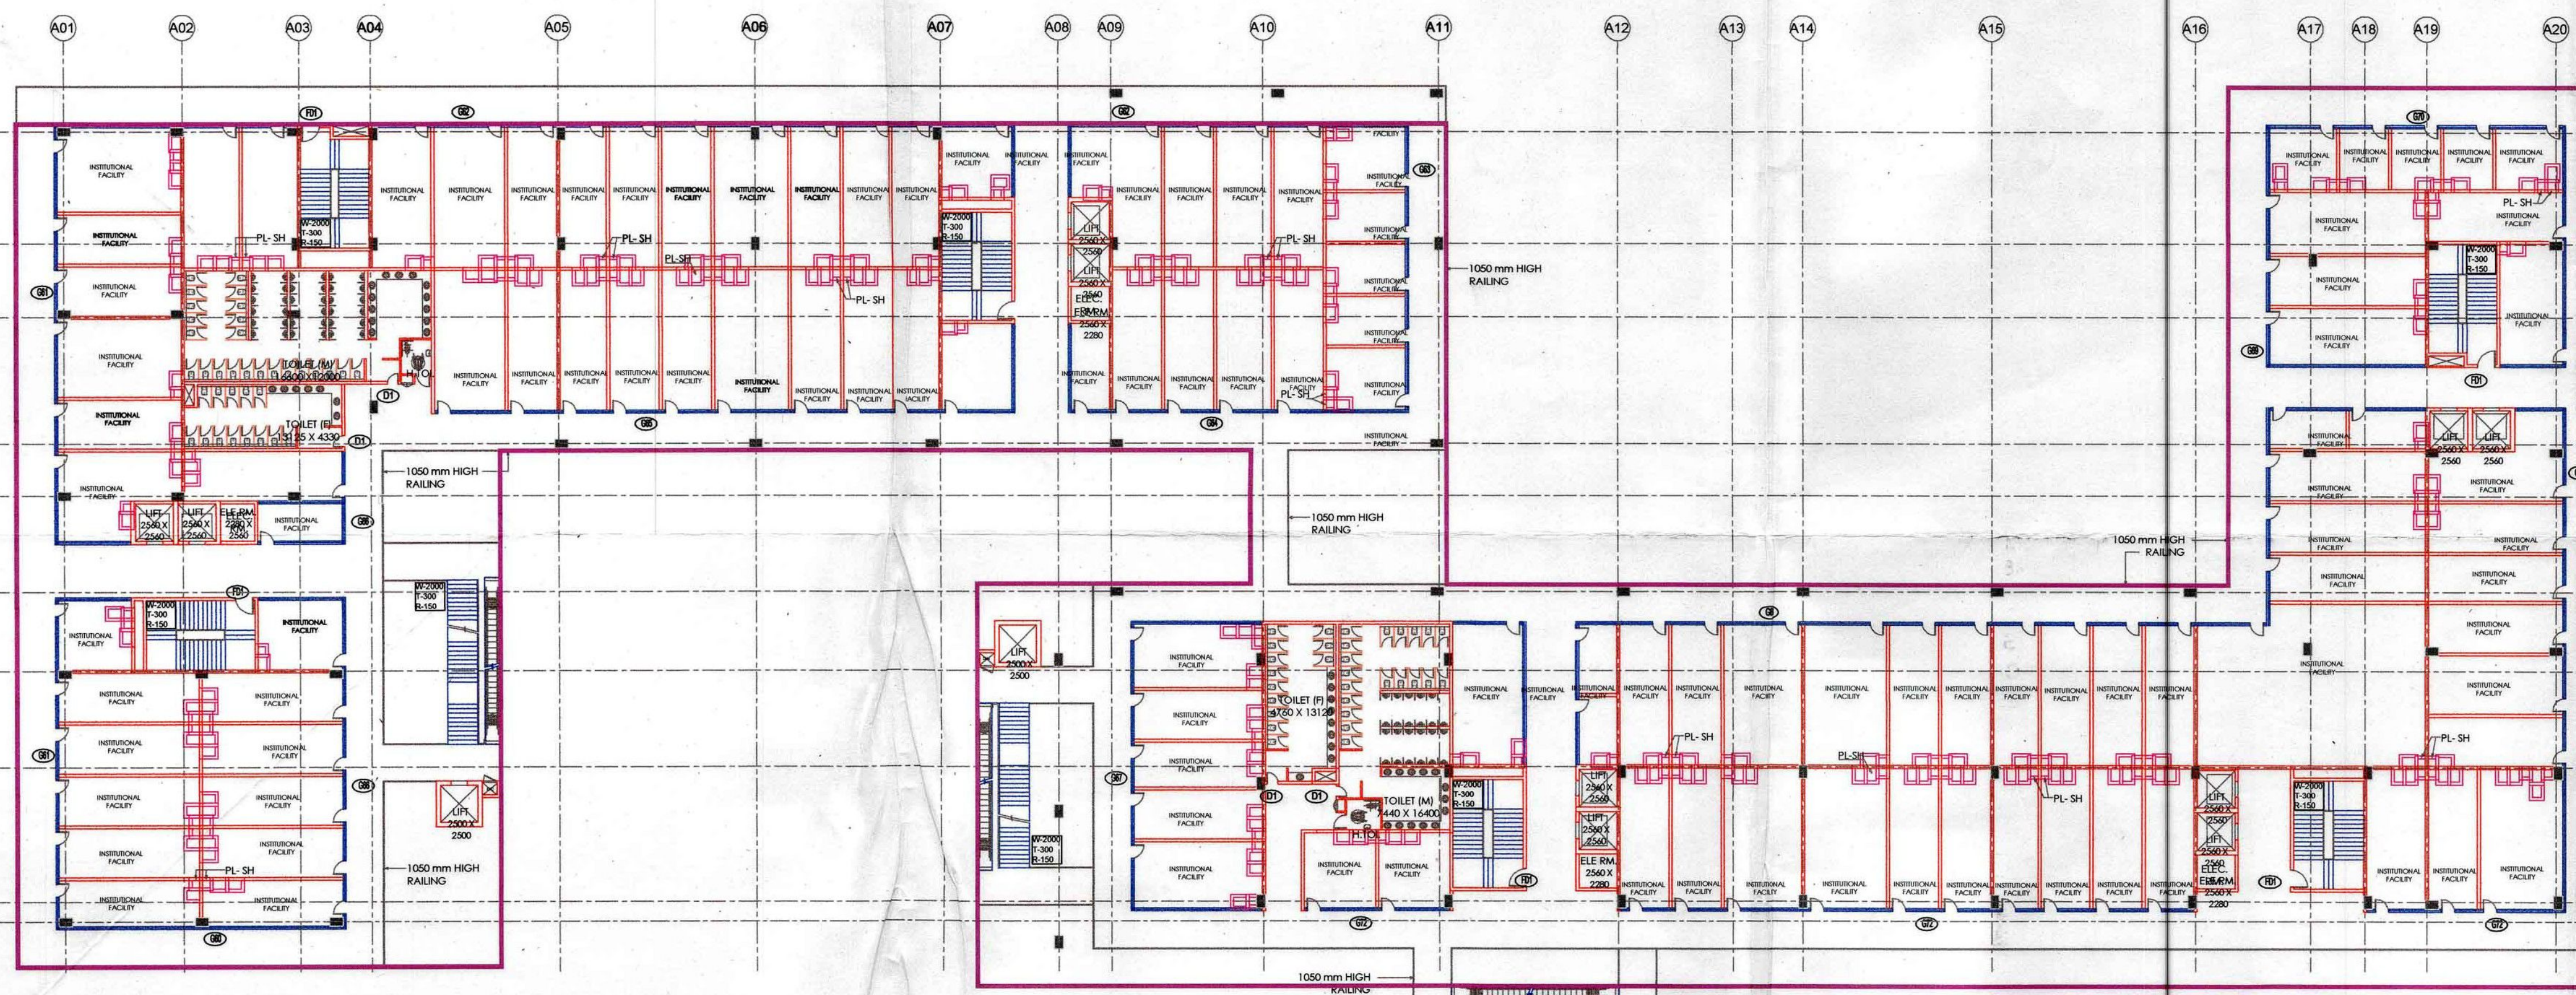

FLOOR PLAN

SECOND FLOOR AREA BLOCK-A DETAIL IN FAR					
ADDITIONS					
ITEM	WIDTH	LENGTH	NO	AREA (SQ.M)	
A	174.400	X	59.360	1	10352.384
B	4.300	X	3.100	1	13.330
TOTAL (A)				10365.714	
DEDUCTIONS					
ITEM	WIDTH	LENGTH	NO	AREA (SQ.M)	
1	58.625	X	9.000	1	527.625
2	55.810	X	33.600	1	1875.216
3	40.400	X	5.500	1	222.200
4	1.300	X	4.655	1	6.052
5	2.500	X	2.800	1	7.000
6	3.800	X	5.500	1	20.900
7	48.000	X	20.260	1	972.480
8	101.800	X	1.160	1	118.088
9	10.625	X	9.000	1	95.625
10	1.200	X	1.955	1	2.346
TOTAL (B)				3847.532	
TOTAL AREA (Y=A-B)				6518.183	
SERVICE AREA DEDUCTIONS					
ITEM	WIDTH	LENGTH	NO	AREA (SQ.M)	
S1	2.560	X	2.560	10	65.536
S2	0.665	X	1.425	1	0.948
S3	1.425	X	0.665	1	0.948
S4	2.280	X	2.560	1	5.837
S5	5.820	X	3.550	1	20.661
S6	0.600	X	4.700	1	2.820
S7	7.300	X	4.700	1	34.310
S8	4.700	X	0.600	3	8.460
S9	4.700	X	7.300	1	34.310
S10	3.500	X	5.820	3	61.110
S11	2.560	X	2.280	3	17.510
S12	4.600	X	7.300	1	33.718
S13	2.400	X	0.695	2	3.336
S14	4.600	X	1.125	1	5.175
S15	0.850	X	0.600	160	81.600
S16	0.500	X	0.500	117	29.250
S17	1.000	X	0.845	2	1.690
S18	2.500	X	2.500	2	12.500
S19	6.020	X	2.700	1	16.254
TOTAL (C)				435.972	
TOTAL DEDUCTIONS (B+C=D)				4283.504	
TOTAL AREA (A-D=E)				6082.210	

KEY PLAN

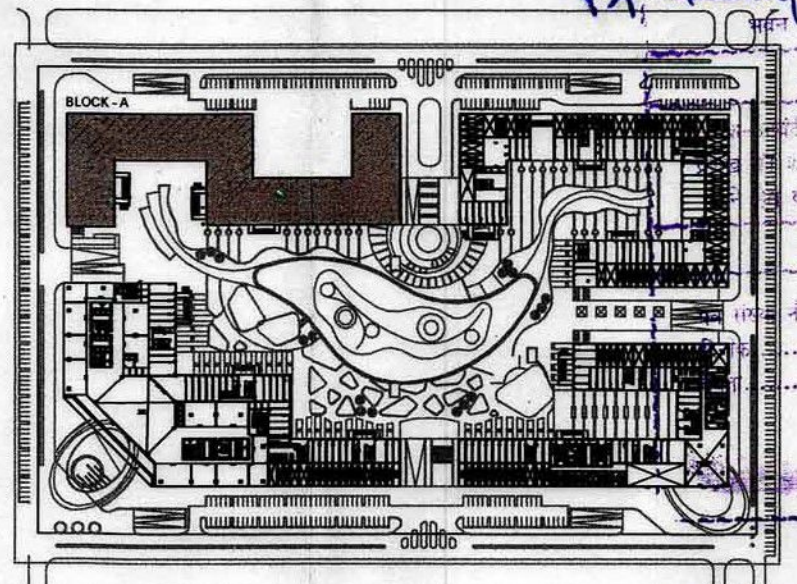

Map for Proposed Building is as per Bye Law. Submitted for approval please.

P. Asstt. Architect

भवन के अंदर से बाहर तक सीढ़ी के अंतर्गत के अंतरिक्ष को भी विभाजन कर, अति-क्रमण न करे।

Encroachment on front, Rear & Side setbacks into heavy penalties. Encroachment cost will be demolished also Please avoid encroachment construct building as per Sanctioned Plan

भवन प्रकटों में मानविक स्वीकृति की दिनांक से अधिक तम 5 मीटर को अधिक तक विद्यमान रहने पर पट्टे का पट्टे के अधिकतर उपकरणों को अलग करने पड़ेगी। यदि ऐसा हो तो पट्टे के अधिकतर उपकरण पुनर्निर्माण करने की दशा में मानविक को वैधता पट्टे के वैधता दिनांक तक ही समझी जाएगी।

रि/ बावदा का वाधभाष प्रमाण पत्र हेतु बाधका करते समय विकास प्रबंधक (आवास) से नियम अनुसार समय वृद्धि पर प्रातःकर प्रमाण पत्र का हो।

LINE FOR IT FACILITY ONLY

INSTITUTIONAL FACILITIES INCLUDES

1. WAITING & TRANSIT AREAS
2. AREAS DESIGNATED FOR PUBLIC UTILITIES
3. TRAVEL SERVICES
4. TELEPHONE EXCHANGE
5. ELECTRIC SUB STATION
6. WATER WORKS
7. EXPORT RELATED FACILITIES
8. CANTEN/RESTRAUNT
9. CRECHE & DAY CARE CENTER
10. OPERATIONS & MAINTAINANCE BY SPECLIZED AGENCY
11. TRAINING CENTRE & LIBRARY
12. HEALTH CLUB AND GYM FOR USERS
13. GAMES/ENTERTAINMENT ROOM
14. BAKING & FINANCIAL SERVICES
15. BUSINESS CENTRE & CONFERENCE FACILITY
16. SHOPS
17. OPEN EATING KIOSKS

SUBMISSION

PROJECT: ITES/ITES (IT PAR) at PLOT NO. -2, SECTOR -140A, NOIDA,

FRONT OFFICE TITLE: MAX DIGI INFOTECH PRIVATE LTD. C-23.GREATER KAILASH ENCLAVE-1, NEW DELHI-110048

DRAWING TITLE: BLOCK- A (INSTITUTIONAL FACILITY) SECOND FLOOR PLAN

For Max Digi Infotech Pvt. Ltd.

Authorised Signatory

OWNERS SIGN

KULDEEP SINGH
ARCHITECT
GJ/87/1741

ARCHITECTS SIGN

ACPL Design Ltd

ISO 9001:2008
ACPL Design Ltd
C-23, GREATER KAILASH ENCLAVE-1, NEW DELHI-110048
P. 011-26080000
F. 011-26080000

SCALE

1:200

DESIGNED BY

CHECKED BY

DATE

30/08/2018

DRG. No.

SD-RET-A-FP-103