


The floor plan illustrates the 1st floor of a building, featuring a central corridor and various functional areas. The layout is defined by a grid system with letters A01 to A20 and numbers 01 to 08. Key areas include:

- INSTRUCIONAL FACILITY:** Multiple rooms labeled throughout the plan.
- TOILET (M):** Located in the upper left section.
- TOILET (F):** Located in the upper left section, adjacent to the men's toilet.
- ELE RM:** Elevator rooms located in the upper left and lower right sections.
- LIFT:** Lift shafts located in the upper left and lower right sections.
- SHOP:** Located in the lower right section.
- PLSH:** Plaza area located in the lower right section.

The plan also includes a large circular area on the right side, which appears to be an outdoor space or a large room. The overall layout is symmetrical, with a central corridor running horizontally and vertically.

KEY PLAN

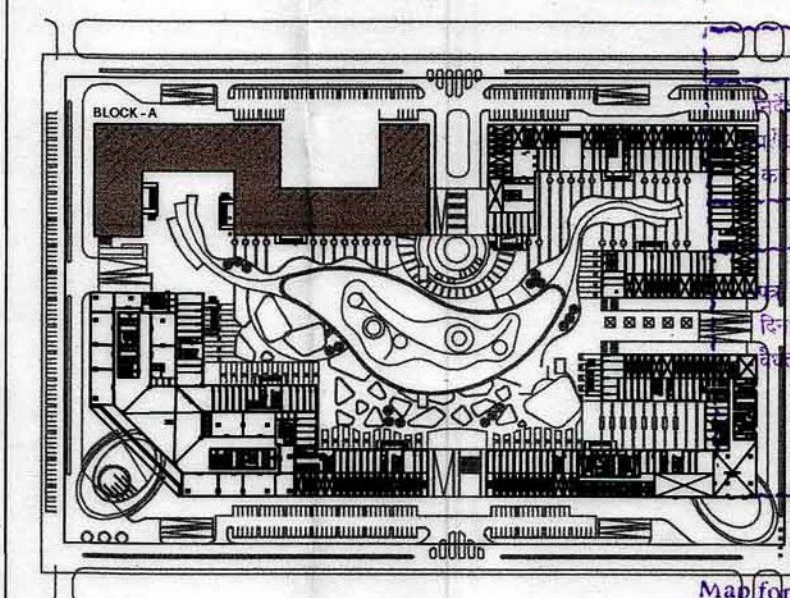

Map for proposed Building is as per Bye
Laws. Submitted for approval please.

Assa. Arch. Architect

नगर के अग्र पुरुष एवं माहद्वी सैत
में अति-
शुद्ध
य
मण
मानचित्र के अनुसार ही निर्माण करे, अति-

Encroachment on front, Rear & Side
setbacks invite heavy penalties. Encro
chments could be demolished. Please
avoid encroachment. Construct building
within Sanctioned margin.

100

नोट: 1. यह माना जाता है कि पितृ का अधिकार है कि वह अपने पुत्र का पद और धर्म निर्धारित करे।
तम 5 वर्ष की अवधि में पुत्र का पद और धर्म निर्धारित करेगा।
का पद और धर्म निर्धारित करेगा।
जीवन भर के लिए।
पुत्रजीवित न होने पर पुत्र का पद और धर्म निर्धारित करेगा।
पद और धर्म निर्धारित करेगा।

(1) आबटो का अधिभाग प्रमाण पत्र हलु जाइक
इते समय विकास प्रबंधक (आवास) से नियम
अनुसार सकय बडिपत्र प्राप्तकर प्रस्तुत करना होय।

LINE FOR XXXXXXXXXX
IT FACILITY ONLY

INSTITUTIONAL FACILITIES INCLUDES

1. WAITING & TRANSIT AREAS
2. AREAS DESIGNATED FOR PUBLIC UTILITIES
3. TRAVEL SERVICES
4. TELEPHONE EXCHANGE
5. ELECTRIC SUB STATION
6. WATER WORKS
7. EXPORT RELATED FACILITIES
8. CANTEN/RESTRAUNT
9. CRECHE & DAY CARE CENTER
10. OPERATIONS & MAINTAINANCE
BY SPECLIZED AGENCY
11. TRAINING CENTRE & LIBRARY
12. HEALTH CLUB AND GYM FOR USERS
13. GAMES/ENTERTAINMENT ROOM
14. BAKING & FINANCIAL SERVICES
15. BUSINESS CENTRE & CONFERENCE FACILITY
16. SHOPS
17. OPEN EATING KIOSKS

SUBMISSION

PROJECT:	
----------	--

ITES/ITES (IT PAR) at PLOT NO. -2,
SECTOR -140A,
NOIDA,

FRONT OFFICE TITLE :

MAX DIGI INFOTECH PRIVATE LTD.
C-23, GREATER KAILASH ENCLAVE-1,
NEW DELHI-110048

DRAWING TITLE :

BLOCK- A (INSTITUTION FACILITY)
GROUND FLOOR PLAN

For Max Digi Informatica Pvt. Ltd.
Authorized Signatory

KULIMETI CHANGAR
ARCHITECT
04/87/21741

OWNER'S SIGN _____


ARCHITECT'S SIGN

ARCHITECT:

ACPL

ACPL Design Ltd

0-0435000 0000
0000 0000 0000

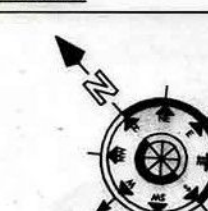

SCALE

1:20

DEALT BY	
----------	--

0

DATE -	
--------	--

100

DESIGN BY

Y

	CHECKED
--	---------

	DRG. No.
--	----------

SD-RET-A-FP-10

FLOOR PLAN

DOOR WINDOW SCHEDULE			
2ND FLOOR			
	WIDTH	CILL	HEIGHT
FD1	1200	0	2400
D1	900	0	2400
G54	39310	0	2200
G55	19500	0	2200
G56	39510	0	2200
G57	29150	0	2200
G58	51910	0	2200
G59	50465	0	2200
G60	19500	0	2200
G61	54260	0	2200
G62	91300	0	2200
G63	19500	0	2200
G64	22850	0	2200
G65	39525	0	2200
G66	32210	0	2200
G67	19500	0	2200
G68	54980	0	2200
G69	33600	0	2200
G70	20090	0	2200
G71	53100	0	2200
G72	96700	0	2200
G73	53100	0	2200
G74	127000	0	2200
G75	80000	0	2200
G76	75775	0	2200
G77	19500	0	2200
G78	51475	0	2200
G79	39910	0	2200
G80	88810	0	2200
G81	33600	0	2200
G82	19500	0	2200
G83	19500	0	2200
G84	64115	0	2200
G85	78025	0	2200
G86	19500	0	2200
G87	110260	0	2200
G88	28150	0	2200
G89	48810	0	2200

Asstt. Archt. Architect

Encroachment on front, Rear & Side
setbacks invite heavy penalties. Encro
chments can be demolished. Also Please
avoid encroachments construct building
as per Sanctioned Map

(2) आवटा का आवभाग प्रमाण पत्र हनु आवडते
उरते समय विकास प्रबंधक (आवास) से नियम
नुसार समय वृद्धिपत्र प्राप्तकर प्रस्तुत करना होवे ✓

INSTITUTIONAL FACILITIES INCLUDES

- ## SUBMISSION

FRONT OFFICE TITLE :
MAX DIGI INFOTECH PRIVATE LTD.
C-23,GREATER KAILASH ENCLAVE-1,
NEW DELHI-110048

Max Digi Infotech Pvt. Ltd.

KULMEET SHARMA
ARCHITECT
CA/87/21741

SCALE 1:200	DEALT BY	DATE - 30/08/2018
DESIGN BY	CHECKED BY	DRG. No. SD-RET-A-FP-103