


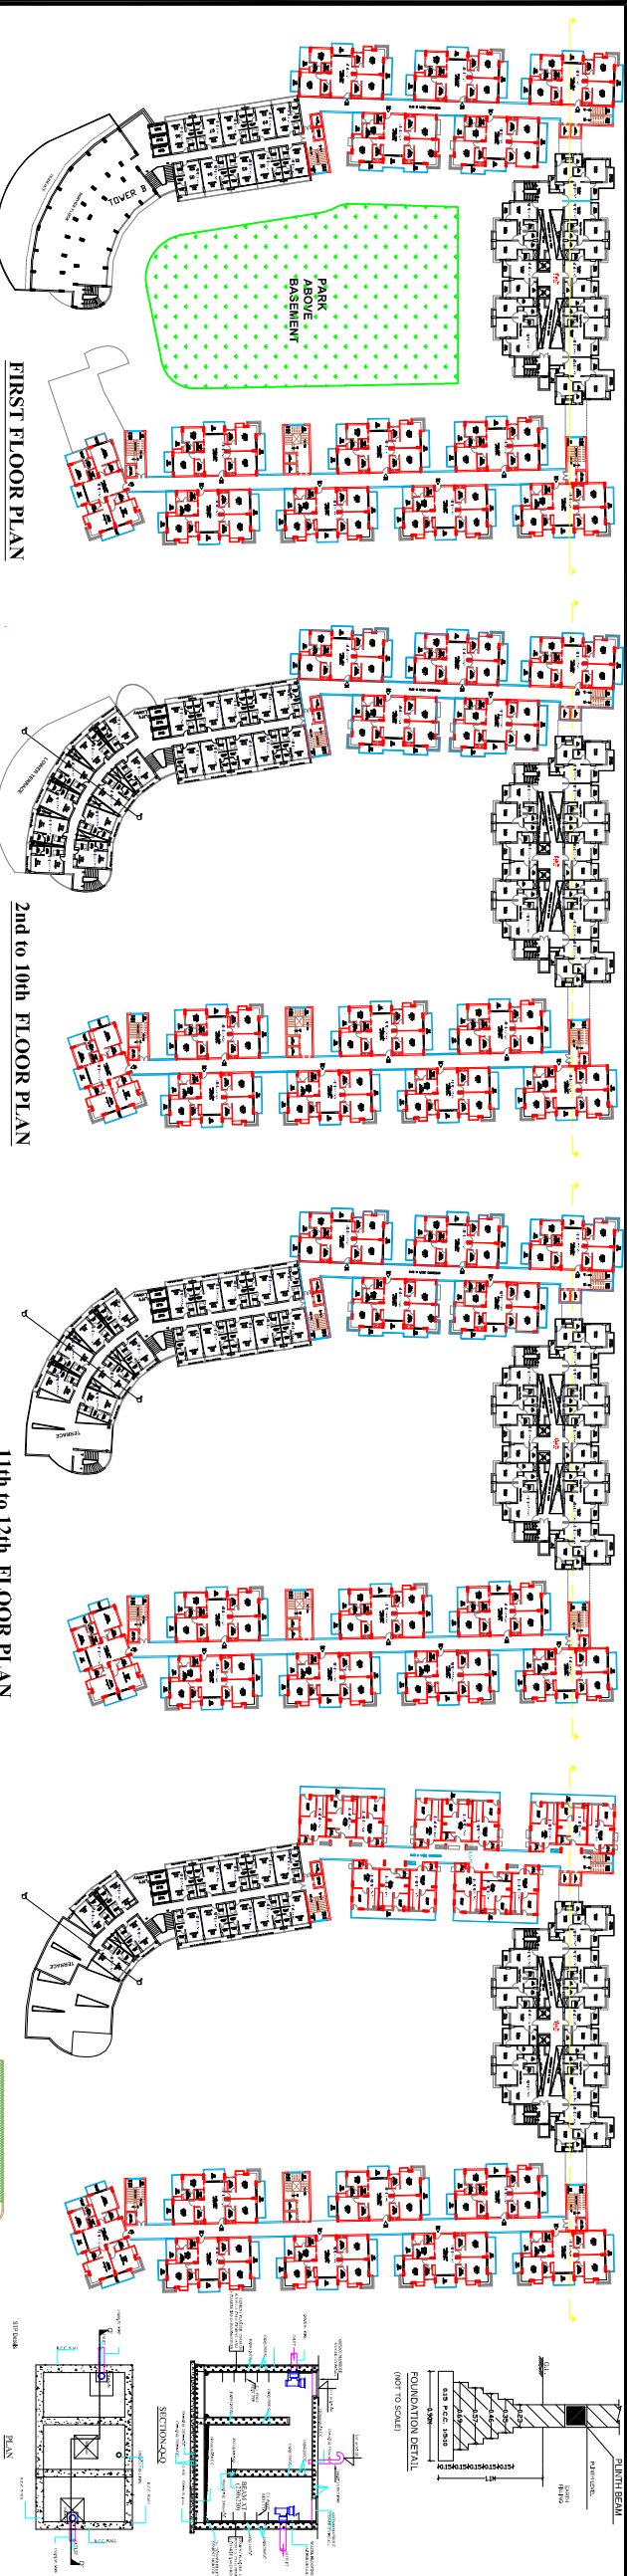

Project :

EXISTING & PROPOSED
REVISED PLAN OF SANSKAR
CITY GROUP HOUSING AT
GH-8, RUKMANI VIHAR
VRINDAVAN, DISTT.
MATHURA.

BUILDERS & PROMOTERS-
N P INFRA TECH PVT.LTD.
SANSKAR CITY AT GH-8,
RUKMANI VIHAR SANSKAR
CITY, VRINDAVAN, DISTT.
MATHURA.

LEGEND:-

EXISTING WORK
PROPOSED WORK
SERVICE LINE

DRAWING TITLE :

DRAWING TYPE :SUBMITION DWG.

DRAWING NO. : MOD/SC/SUB/R1

SCALE - N.T.S.

As Per Site Plan

Owner's Sign




For N.P. INFRA TECH PVT. LTD.
Kapil Singh
DIRECTOR

Engineer's Sign

E. DAVYA SHANKER SHARMA
Civil Engineer (Structural) & Architect
10/1, Main Road, Indraprastha, New Delhi, India
TEL: 91-11-26101010, 91-11-26101011, 91-11-26101012

This drawing and/or its contents, information, and principles of design are the exclusive property of Modcon Creative Sketcher Pvt. Ltd., Agra and is submitted to you with the agreement that it is not to be reproduced in any manner, copied, or modified, nor is it to be relayed in part or in whole to any other firm or individual for any other project except by written agreement with Modcon Creative Sketcher Pvt. Ltd. Agra

Modcon A GROUP OF ARCHITECTS
ENGINEERS & VALUERS
Regd. Office: 65, Khandi Drive, Sangli, Maharashtra-415005

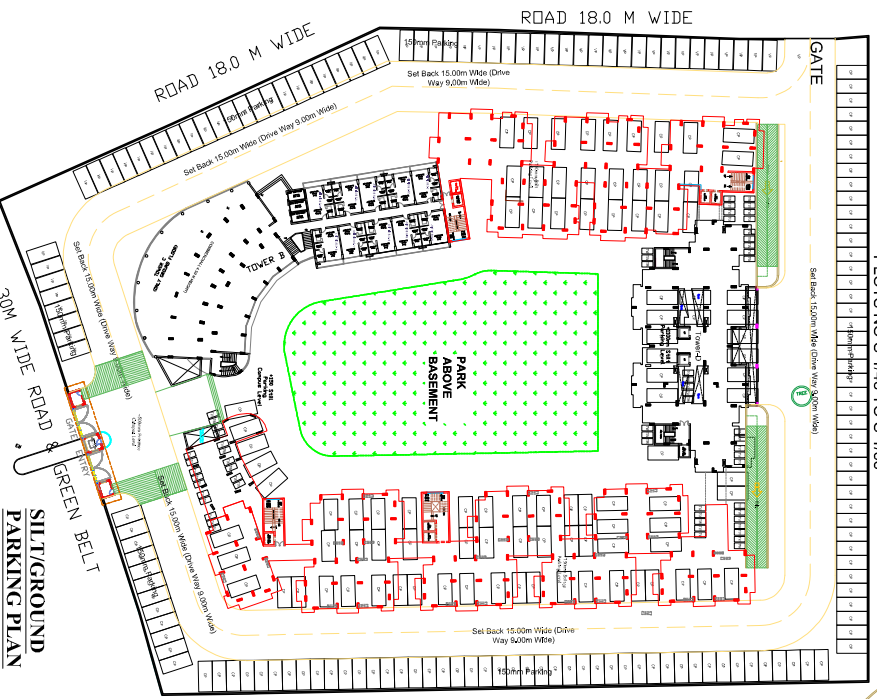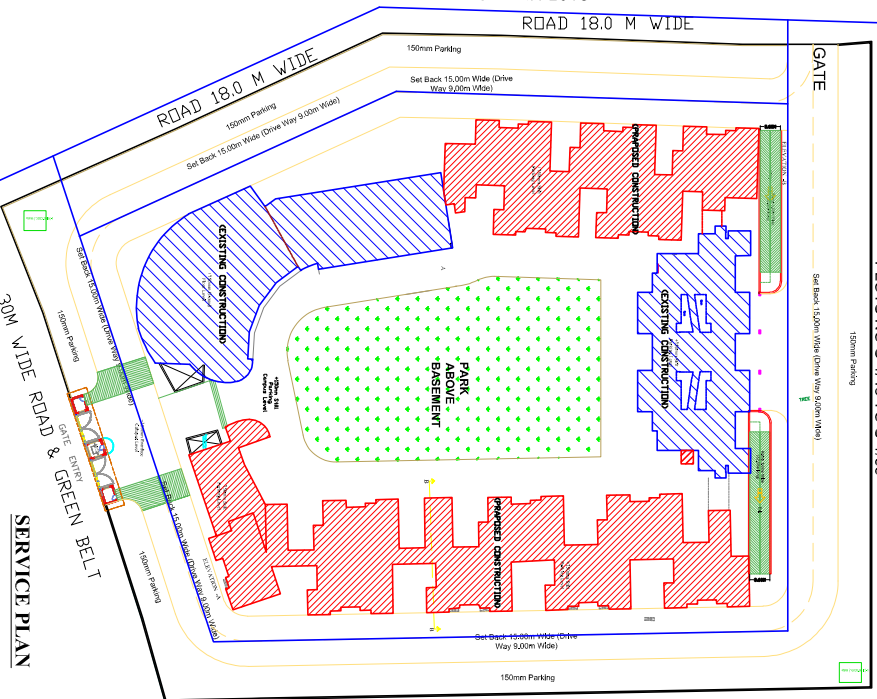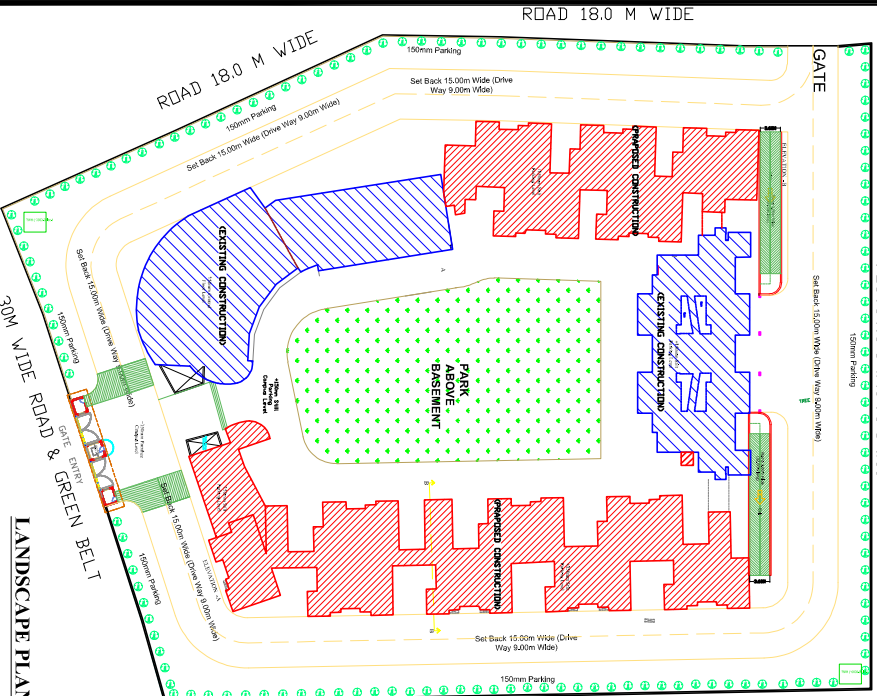

Sl. No.	Particulars	Area (sq. m)	Volume (cu. m)	Weight (kg)	Remarks
1	Concrete	1000	1000	1000	
2	Brick	1000	1000	1000	
3	Steel	1000	1000	1000	
4	Plaster	1000	1000	1000	
5	Paint	1000	1000	1000	
6	Roofing	1000	1000	1000	
7	Foundation	1000	1000	1000	
8	Structure	1000	1000	1000	
9	Finishing	1000	1000	1000	
10	Landscaping	1000	1000	1000	