


OVERHEAD WATER TANK, MUMTY AND MACHINE ROOM

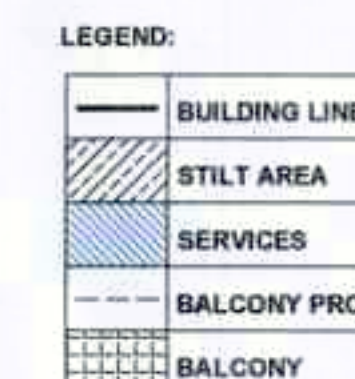


MECH. ROOM TERRACE




MUMTY LEVEL TERRACE PLAN

MUMTY LEVEL TERRACE PLAN

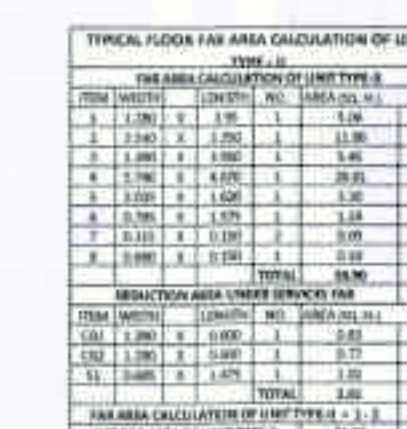


TYPICAL FLOOR PLAN
(2ND TO 26 FLOORS)

DOOR & WINDOW SCHEDULE - TYPICAL FLOOR			
DOOR SCHEDULE			
TYPE	SIZE	DESCRIPTION	TOTAL NOS
F01	1700 X 2000	-	02
F02	1400 X 2000	-	01
D1	1000 X 2100	-	03
D2	800 X 2100	-	24
D3	700 X 2100	-	24
WINDOW SCHEDULE			
W1	800 X 1600	-	03
W	800 X 1100	-	02
W1	800 X 1600	-	02

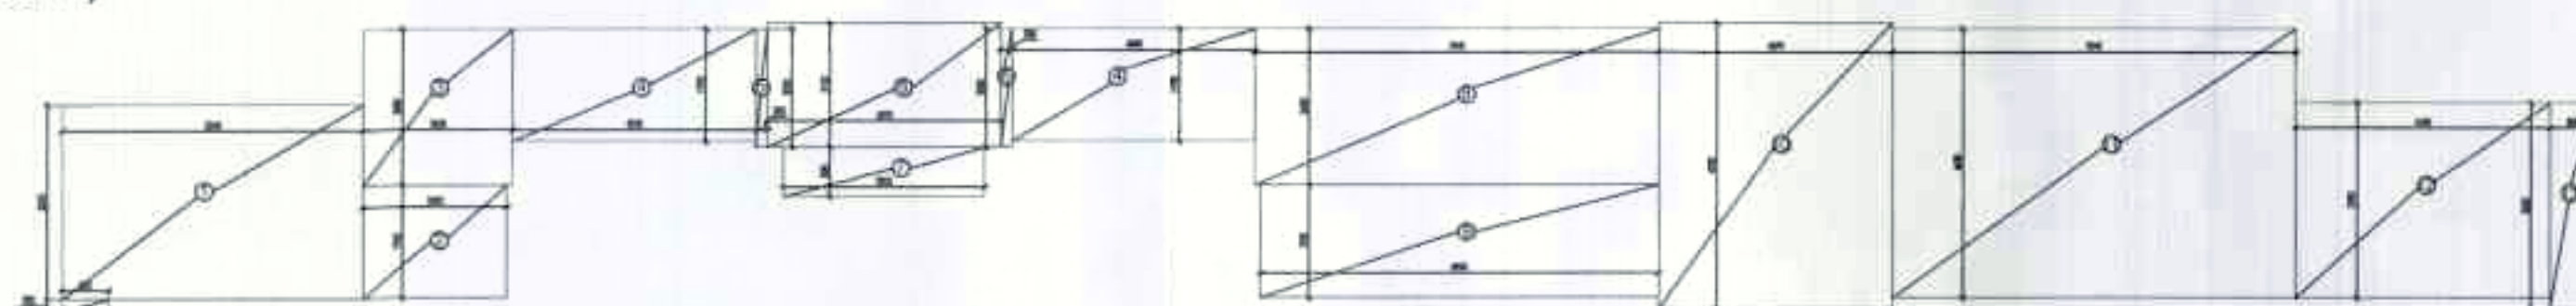

1ST & TYPICAL FLOOR CORE AREA

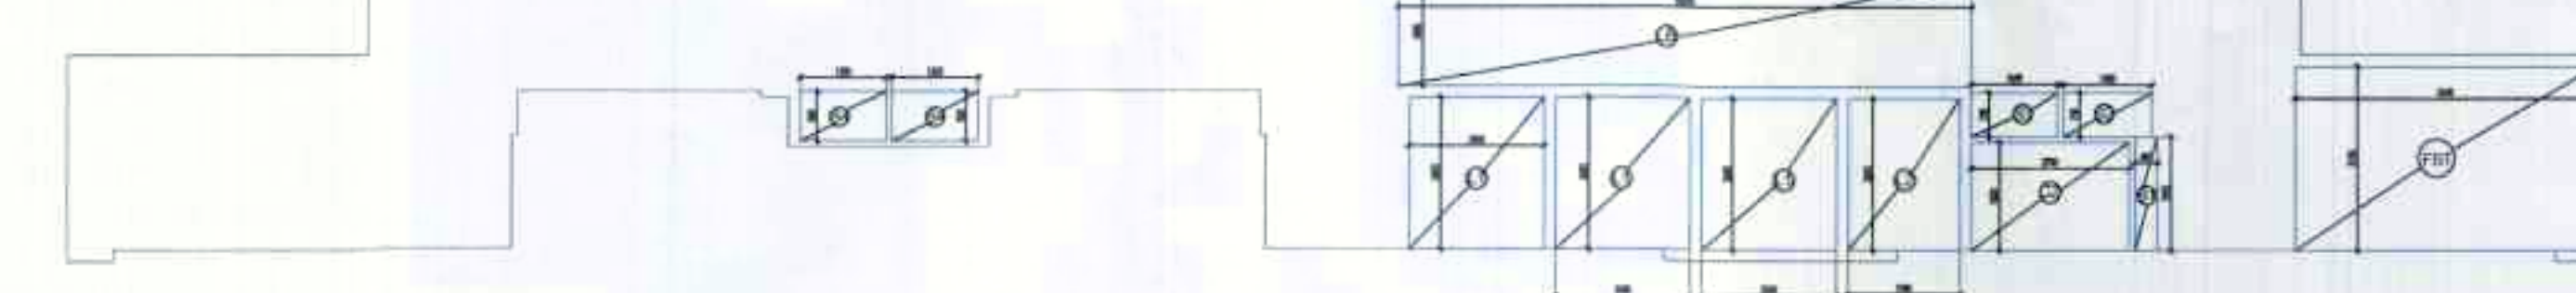


1ST & TYPICAL FLOOR CORE DEDUCTION

10% TYPICAL FLOOR: CORE AREA CALCULATION CHART					
FIRST FLOOR TYPICAL FLOOR CORE AREA CALCULATION IN A.R.					
ITEM	WIDTH	LENGTH	INCL.	AREA SQ. M.	
1	3.500	3.500	1.000	12.250	
2	2.500	1.000	1.000	2.500	
3	1.000	1.000	1.000	1.000	
3	5.200	8.200	1.000	42.640	
4	1.000	2.100	1.000	2.100	
7	1.500	3.000	1.000	4.500	
8	7.000	1.500	1.000	10.500	
9	1.000	3.300	1.000	3.300	
10	6.000	3.000	1.000	18.000	
11	7.200	8.500	1.000	61.200	
12	1.000	3.300	1.000	3.300	
13	5.000	8.000	1.000	40.000	
16	0.000	0.000	0.000	0.000	
TOTAL				195.090	-1
DESTRUCTIBNS					
ITEM	WIDTH	LENGTH	INCL.	AREA SQ. M.	
1	2.500	1.000	1.000	2.500	
2	1.500	0.750	1.000	1.125	
3	1.000	0.750	1.000	0.750	
4	1.000	0.750	1.000	0.750	
11	3.000	2.000	1.000	6.000	
12	1.000	1.000	1.000	1.000	
13	1.800	1.100	1.000	1.980	
14	2.000	2.000	1.000	4.000	
15	1.000	1.000	1.000	1.000	
16	1.000	1.000	1.000	1.000	
1ST & TYPICAL FLOOR

CORE AREA DETAILS FOR 18% SERVICES FAR				
FIRST & TYPICAL FLOOR CORE SERVICE AREA				
ITEM	WIDTH	LENGTH	NO.	AREA (sq. m.)
S1	0.4	X 1.950	1	0.780
S2	1.55	X 0.750	1	1.163
S3	1.5	X 0.750	1	1.125
S4	1.500	X 0.850	2	2.550
S5	2.350	X 2.800	3	19.130
S2	1.890	X 2.600	1	5.070
S6	1.83	X 10.000	1	18.300
U5	5.240	X 3.150	1	16.506
TOTAL				63.824
NET FIRST & TYPICAL FLOOR CORE AREA SERVICE F.A.R.				

NET FIRST & TYPICAL FLOOR CORE AREA SERVICE F.A.R.	63.8
--	------

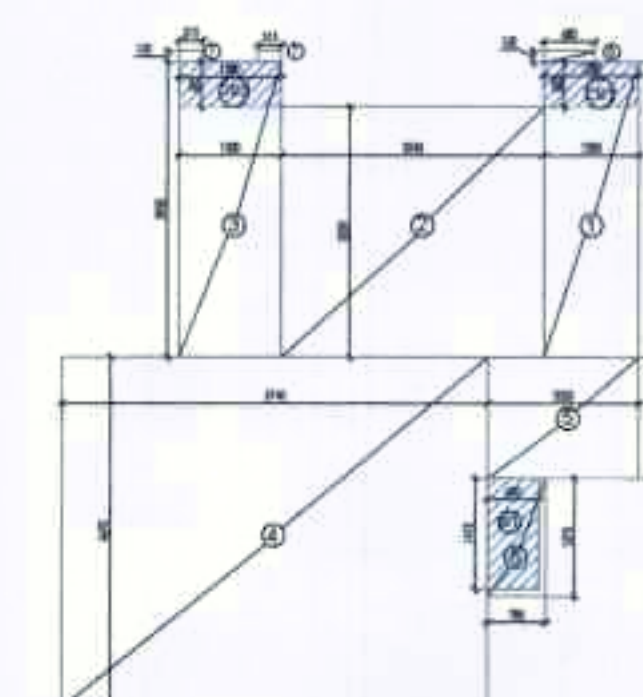

TYPE-II

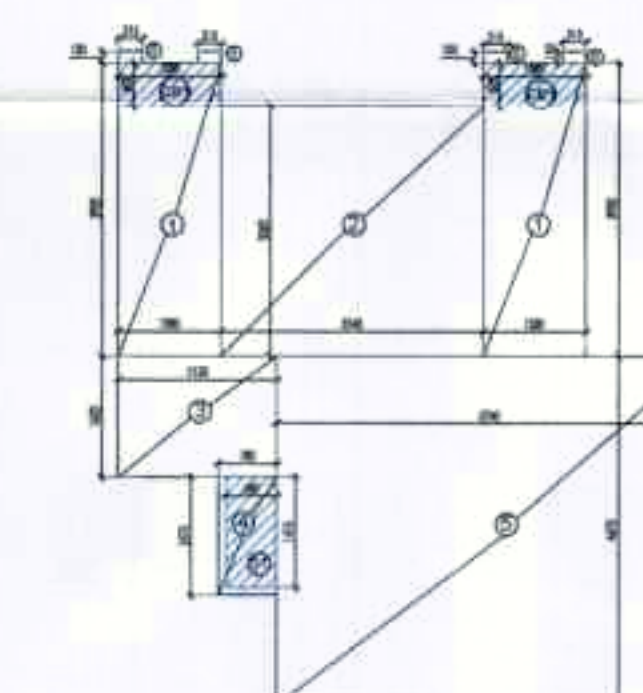

TYPE

TYPICAL FLOOR FAR AREA CALCULATION OF UNIT TYPE - I				
FAR AREA CALCULATION OF UNIT TYPE-I				
ITEM	WIDTH	LENGTH	NO.	AREA (SQ. M.)
1	2.80	5.560	2	31.50
2	2.80	3.330	2	18.84
3	2.115	3.800	5	8.041
4	0.780	5.575	5	1.24
5	5.790	0.600	5	26.85
6	0.315	0.130	4	0.16
TOTAL				\$4.45
DEDUCTION UNDER FAR AREA CALCULATION				
ITEM	WIDTH	LENGTH	NO.	AREA (SQ. M.)
1	0.300	0.600	2	1.08
2	1.885	5.475	3	1.01
TOTAL				2.09
FAR AREA CALCULATION OF UNIT TYPE - I = 2				

NET FLOOR AREA OF UNIT TYPE-1	32.78	
-------------------------------	-------	--

SUBMISSION DRAWING

PROJECT:-
REVISED SUBMISSION DRAWINGS
FOR PROPOSED GROUP HOUSING AT
PLOT No:- GH-01/A, SECTOR-10,
GREATER NOIDA WEST (U.P) FOR
M/s HEBE INFRASTRUCTURE PVT. LTD.

DRAWING TITLE :

**T-1,WING-A TYPICAL & TERRACE
PLAN & AREA CALCULATION**

For Hebei Infrastructure Pvt. Ltd.



Authorised Signatory

OWNER'S SIGN _____

ARCHITECT'S SIGN

SCALE	DEALT BY
-------	----------

CHECKED BY _____

DATE -

DRG No	
--------	--

SD-10