
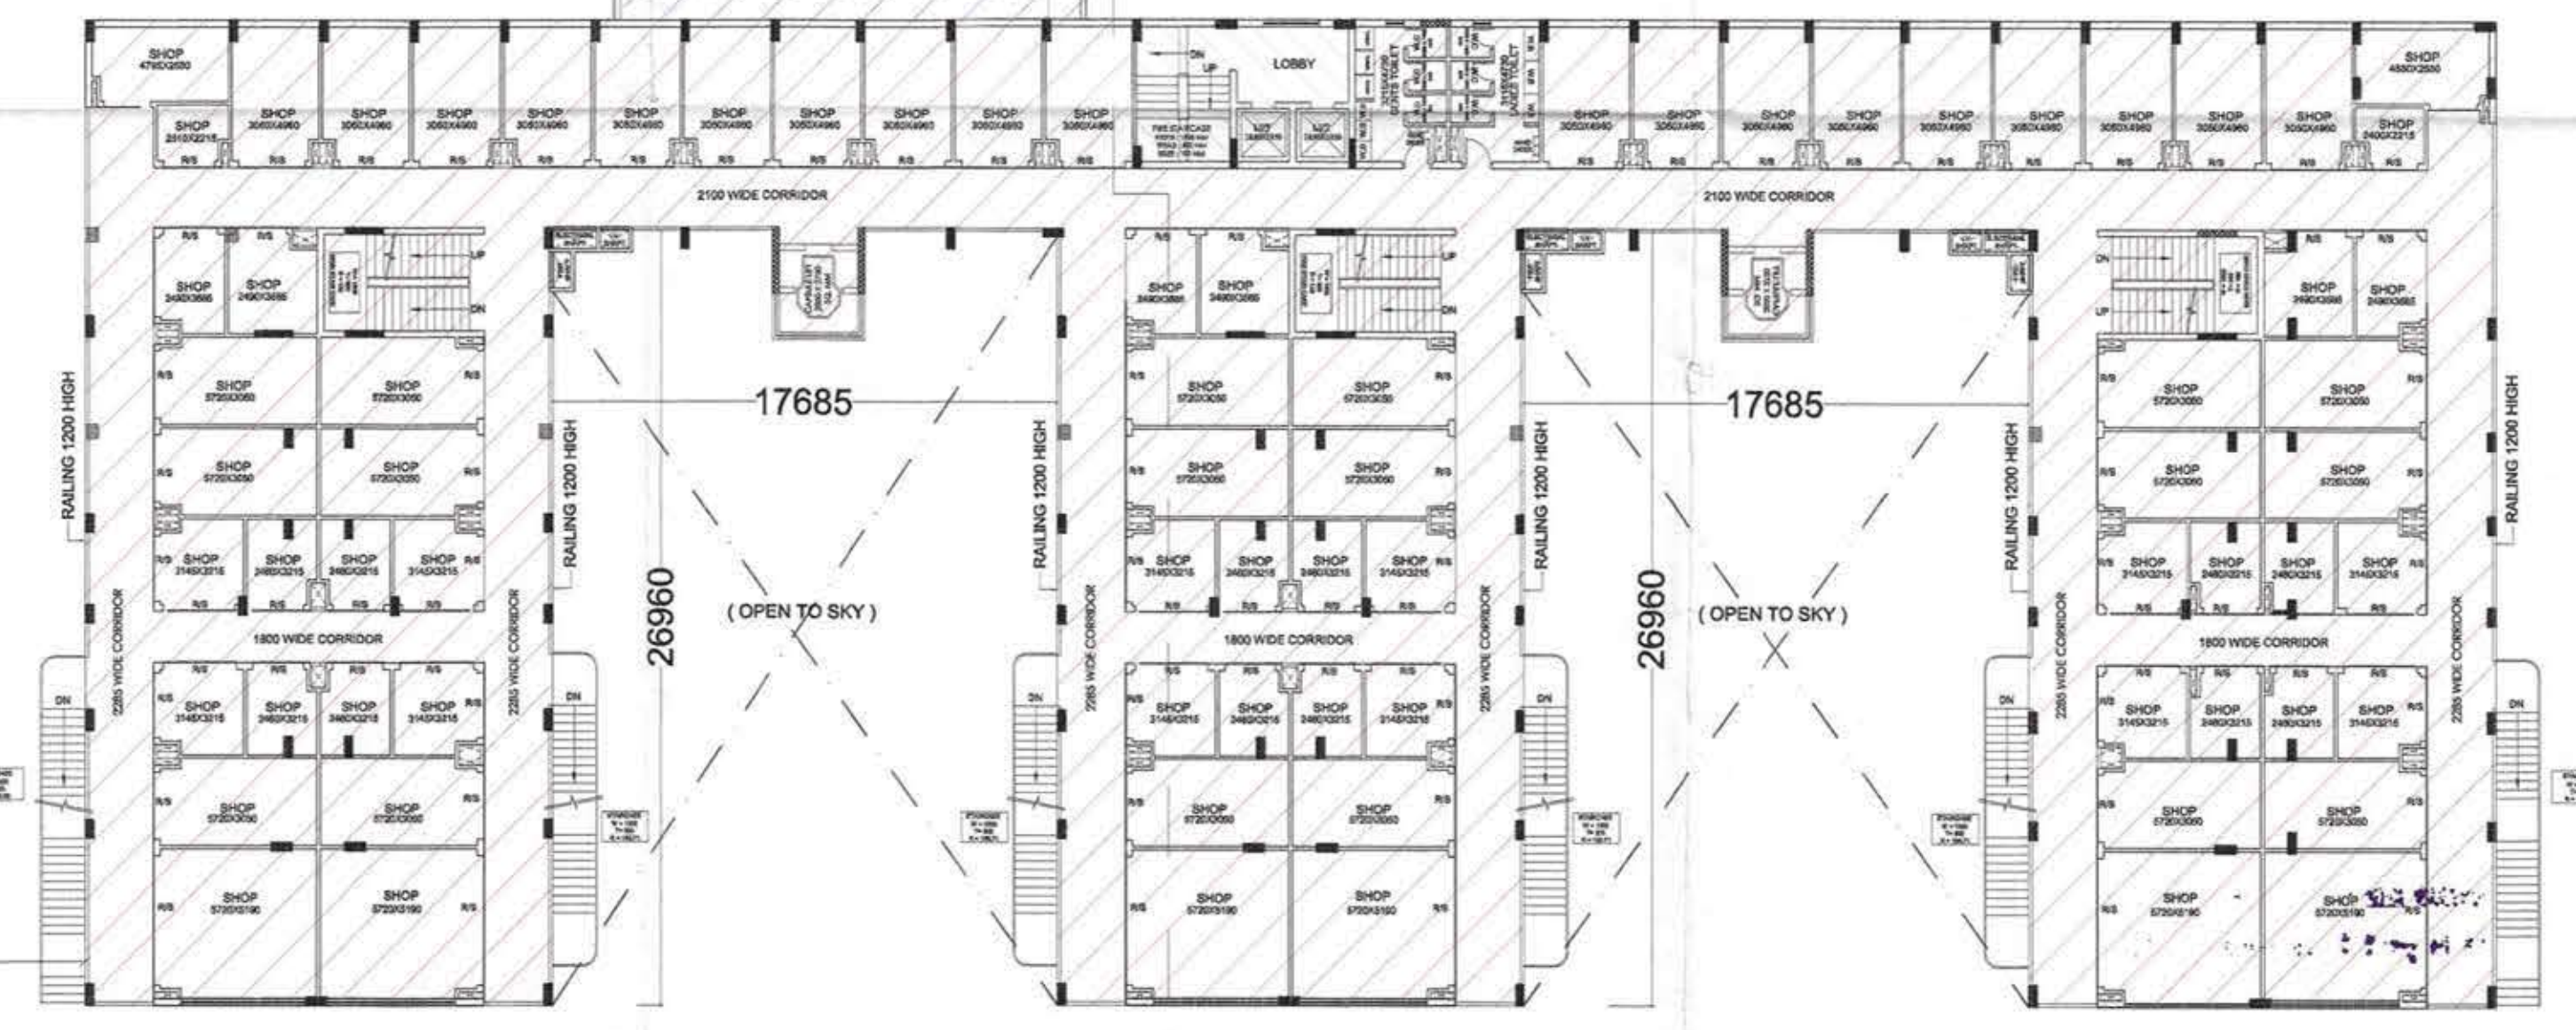
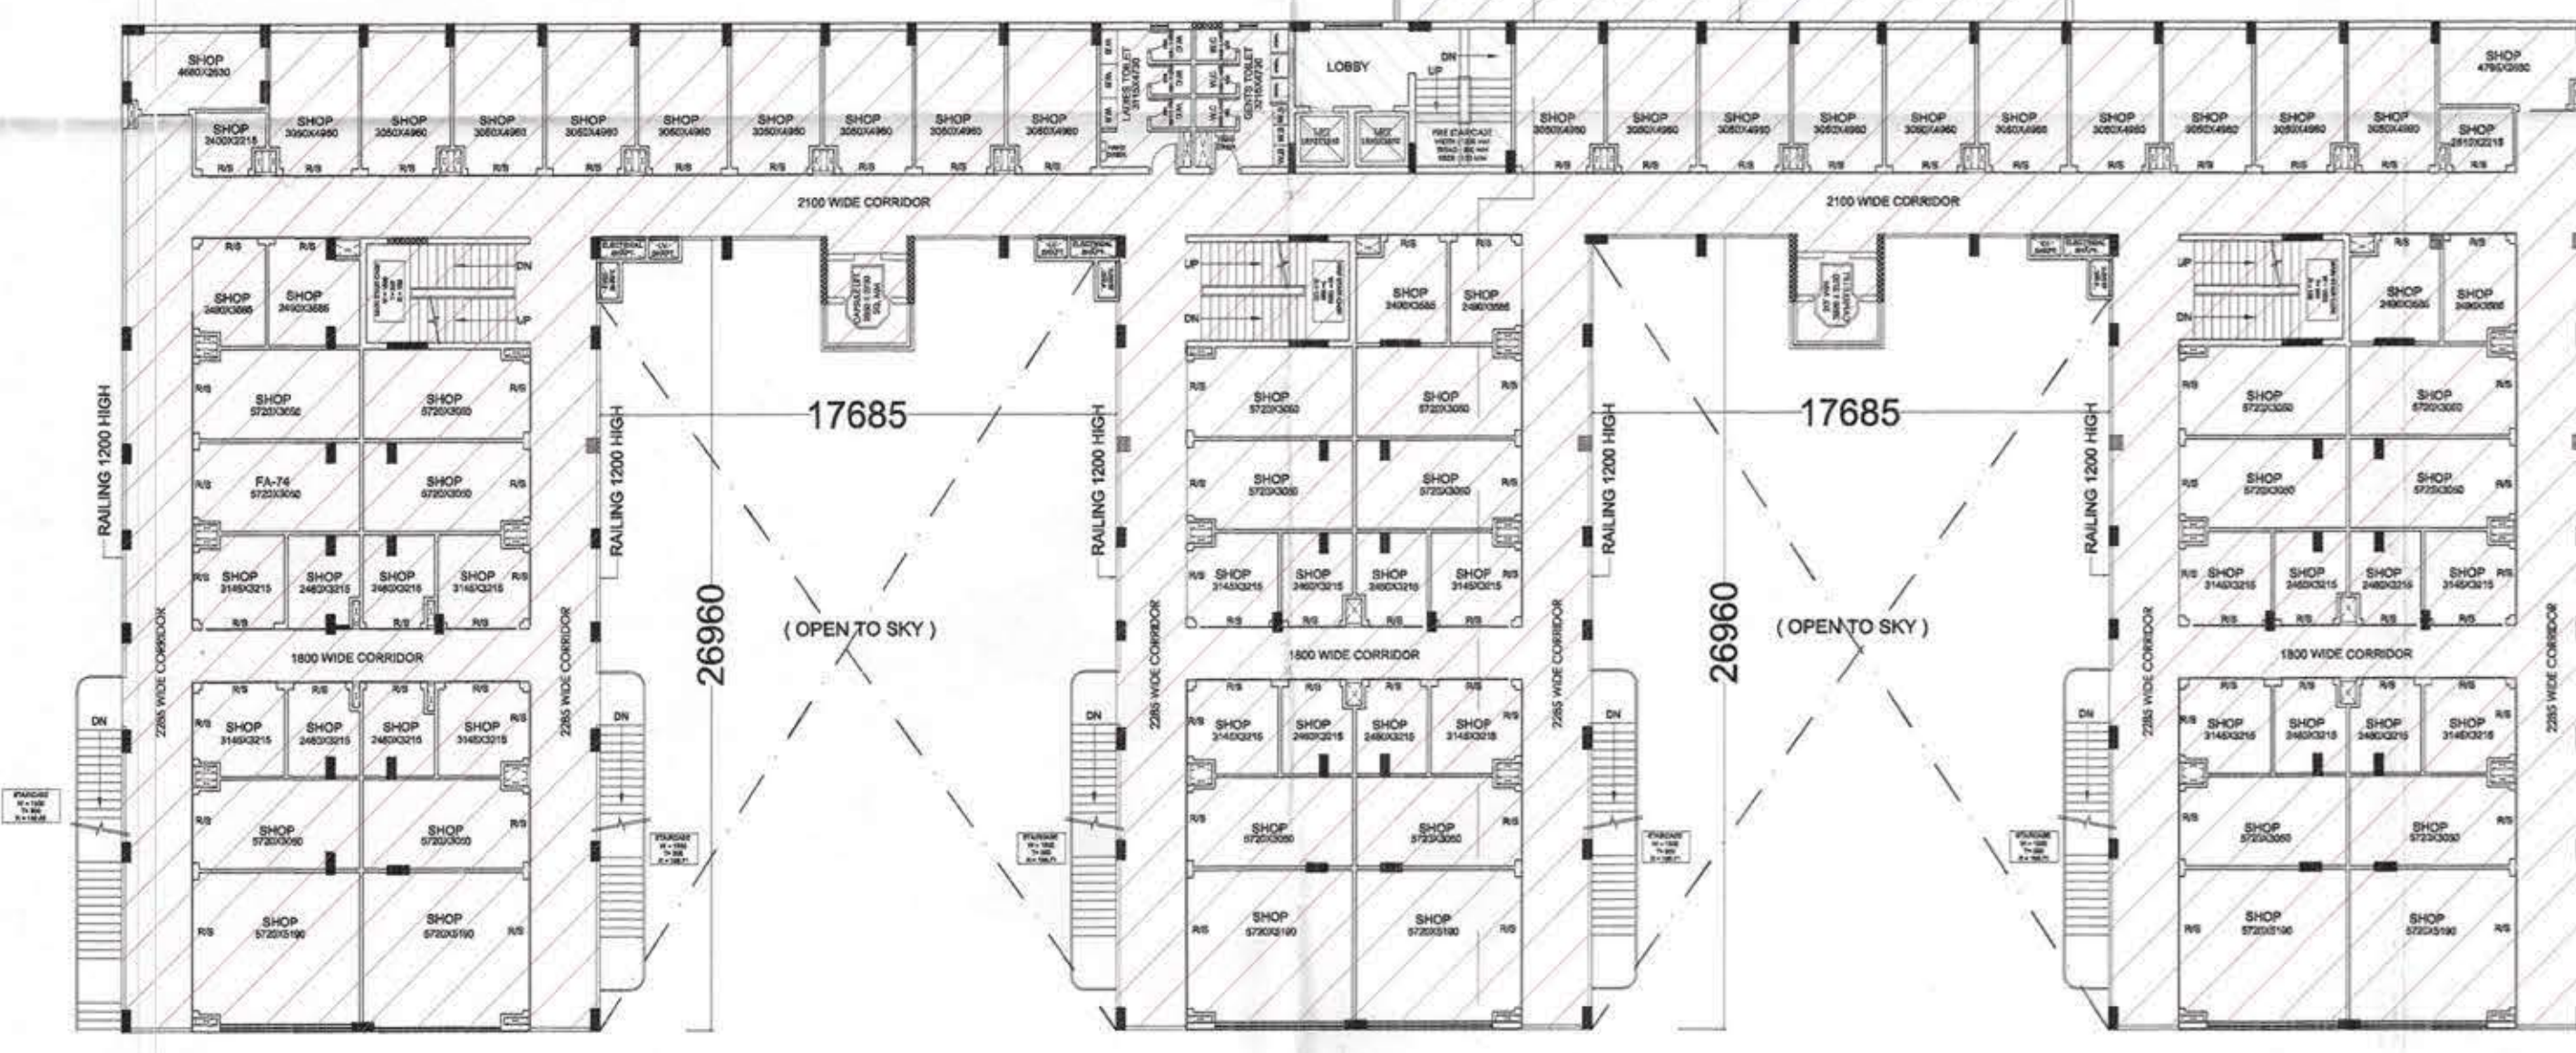
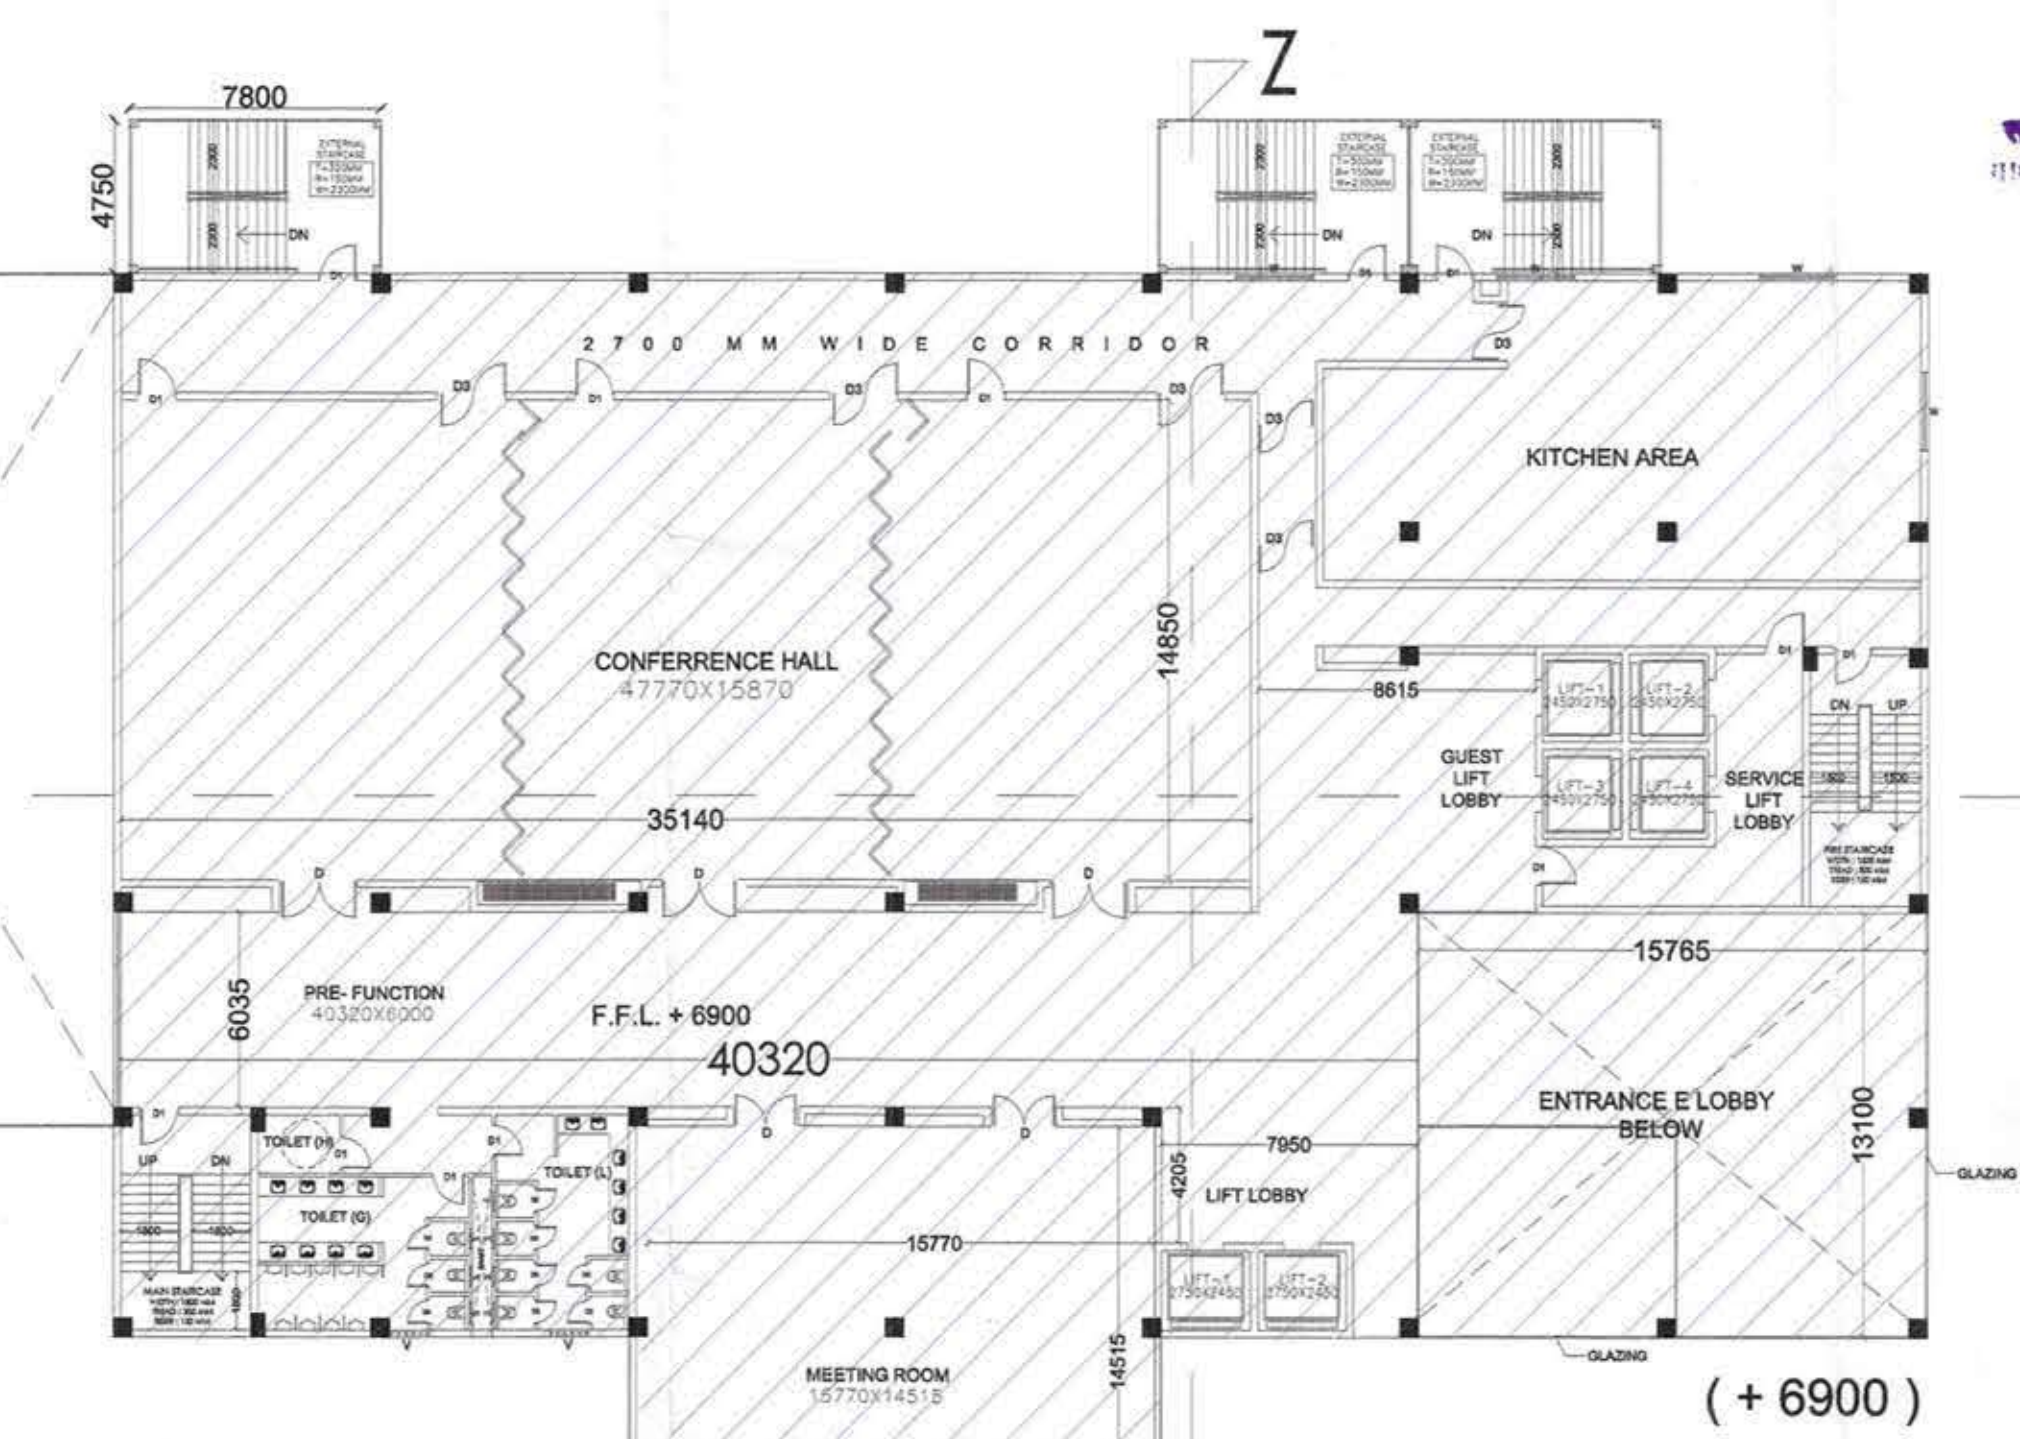


गोवा विकास प्राधिकरण
 २०१८/१९
 दिनांक: १६/०८/२०१९
 स्वीकृत
 १७/०८/२०१९
 कवर निर्देशक
 कनिष्ठ विकास अधिकारी
 काशीबाबा

सहायक नगर निरीक्षण
 ११/०८/२०१९

अवर अभियन्ता
 मानचित्र अनुभाग

"अधिकांश एव चर्च करवत वसिती का मय विभाग
 के नियमानुसार पंजीयन कराया जाना आवश्यक है।"

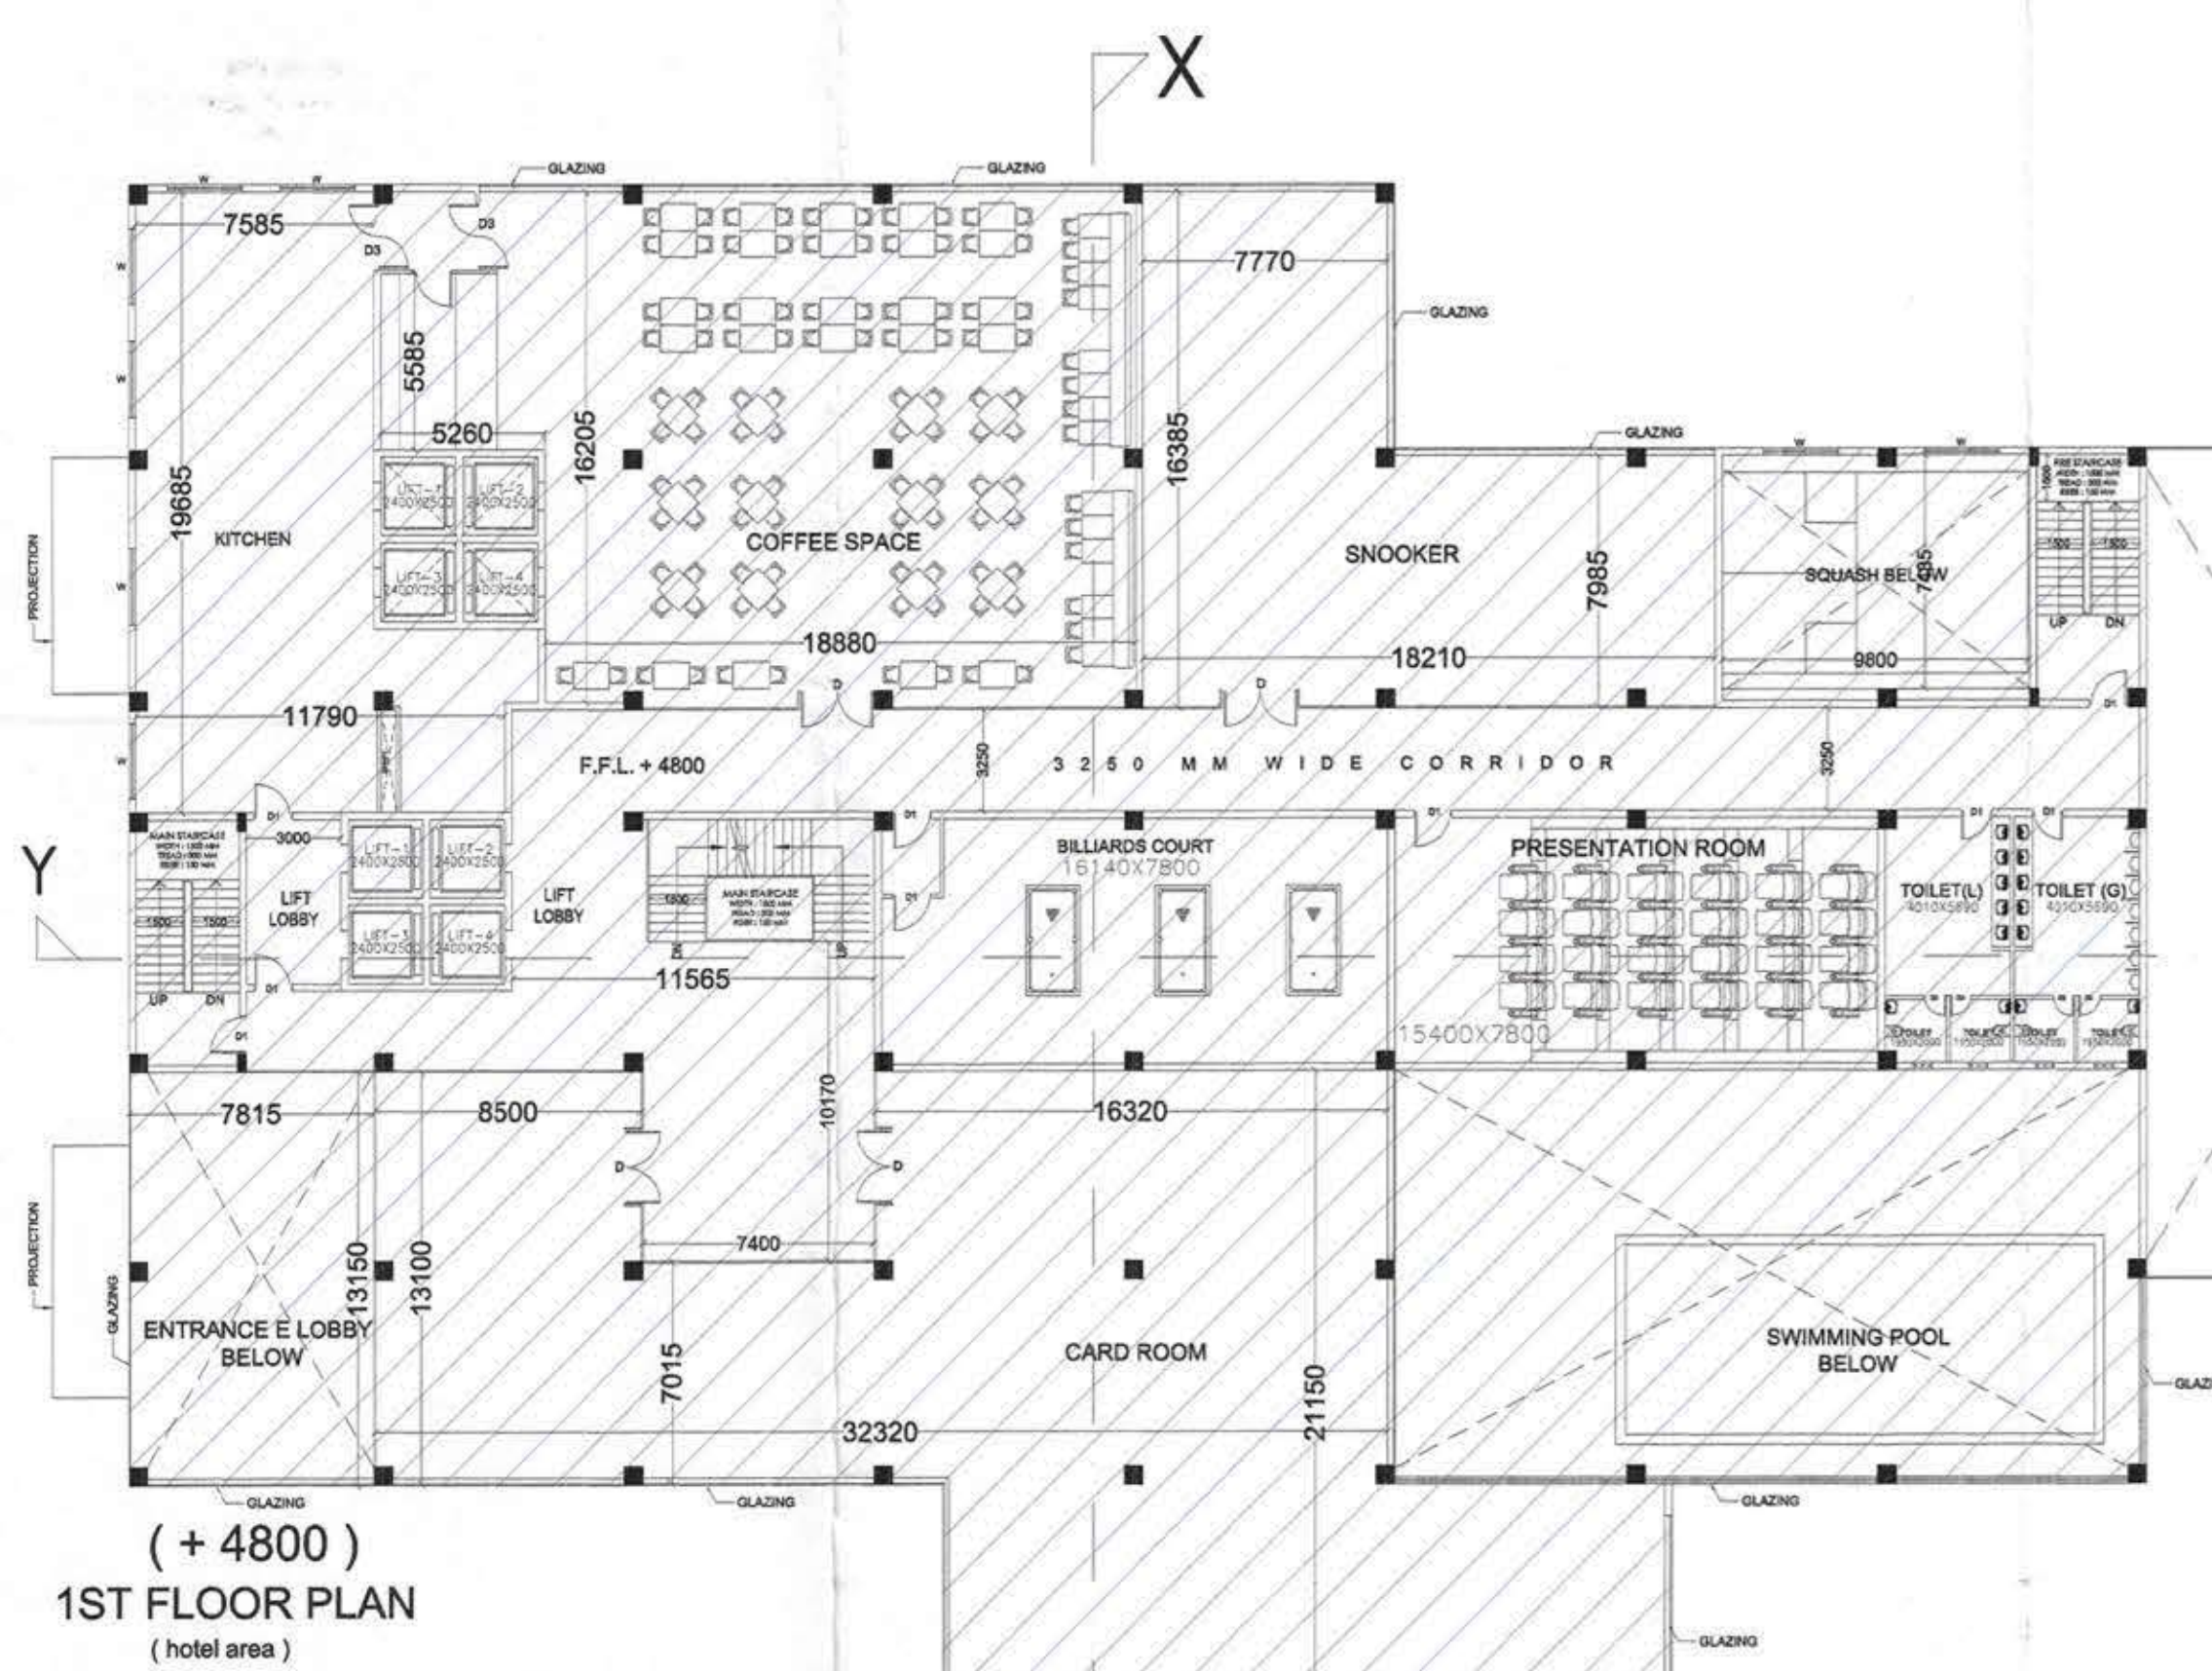

PROJECT:
 SUBMISSION DRAWING FOR THE PROPOSED 3 STAR
 HOTEL BUILDING AT KHASRA NO. - 919, VILLAGE
 NOOR NAGAR, PARGANA LONI DISTT.
 GHAZIABAD (U.P.)

OWNER:
 M/S. CAPABLE BUILDWELL PRIVATE LIMITED

DIRECTOR:
 Mr. SANDEEP GUPTA


DRAWING TITLE :
 1st FLOOR PLAN
 (HOTEL / COMMERCIAL AREA)

OWNER'S SIGN

ARCHITECT'S SIGN

SCALE 1:230
 DESIGN BY
 DEALT BY
 CHECKED BY
 DATE
 DRG. No.
 SD-05

ANUJ AGARWAL ARCHITECTS
 OFFICE:- A-244 KAUSHAMBI GHAZIABAD (U.P.)
 Ph:-0120 - 6454182 / 84, 4165716, TEL. FAX - 2773592
 e-mail : arch.anujagarwal@gmail.com

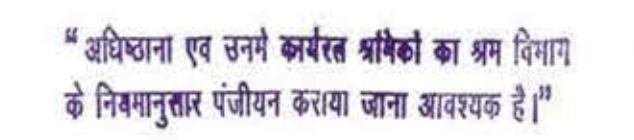

3	PROVIDED E.C.S		
a	LOWER GROUND BASEMENT (1st BASEMENT)		= 335 E.C.S
i	NORMAL PARKING (69)	69	
ii	2TIER MECHANICAL PARKING (133 X 2) = 266 e.c.s.	266	
b	2nd BASEMENT		= 569 E.C.S
i	NORMAL PARKING	353	
ii	2TIER MECHANICAL PARKING (108 X 2) = 216 e.c.s.	216	
TOTAL PROVIDED E.C.S			= 904 E.C.S

PROJECT:
SUBMISSION DRAWING FOR THE PROPOSED 3 STAR
HOTEL BUILDING AT KHASRA NO. - 919 , VILLAGE
NOOR NAGAR , PARGANA LONI DISTT.
GHAZIABAD (U.P.)

OWNER:
M/S. CAPABLE BUILDWELL PRIVATE LIMITED

DIRECTOR:-
Mr. SANDEEP GUPTA

DRAWING TITLE :

GROUND FLOOR PLAN

(HOTEL / COMMERCIAL AREA)



Design Studio

ANUJ AGARWAL ARCHITECTS

OFFICE:- A-244 KAUSHAMBI GHAZIABAD (U.P.)

Ph:-0120 - 6454182 / 84, 4165716, TEL. FAX - 2773592

e-mail : arch.anujagarwal@gmail.com

For CAPABLE BUILDWELL PRIVATE LIMITED



Director




OWNER'S SIGN

ARCHITECT'S SIGN.




A number line is shown with points labeled 1 through 18. The intervals between consecutive points are marked as 8000. A point X is marked at 5 and a point Z is marked at 15. The value 136000 is written above the line between 9 and 10.

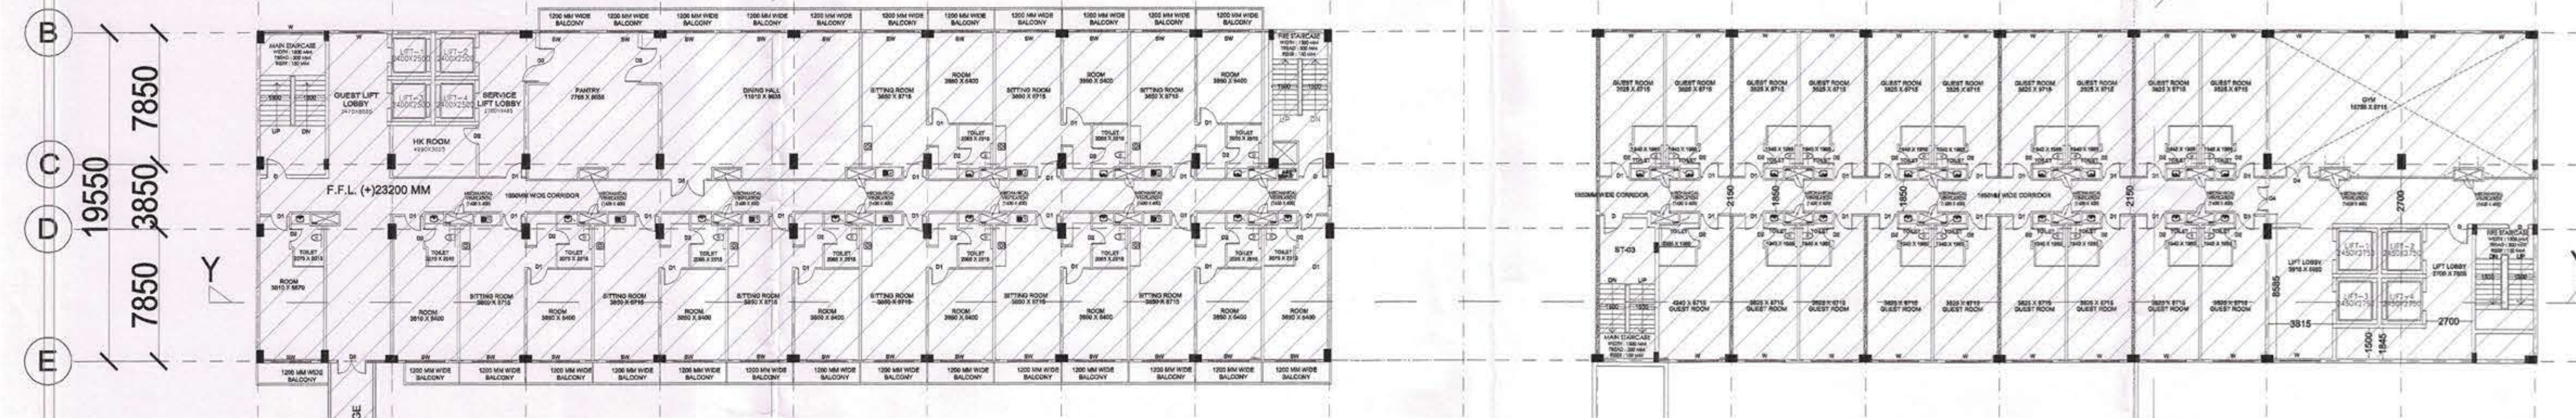



5th FLOOR PLAN
(HOTEL AREA)
(+ 23200 ml.)

BRIDGE CONNECTING 4th FLOOR
TO 6th FLOOR LEVEL.

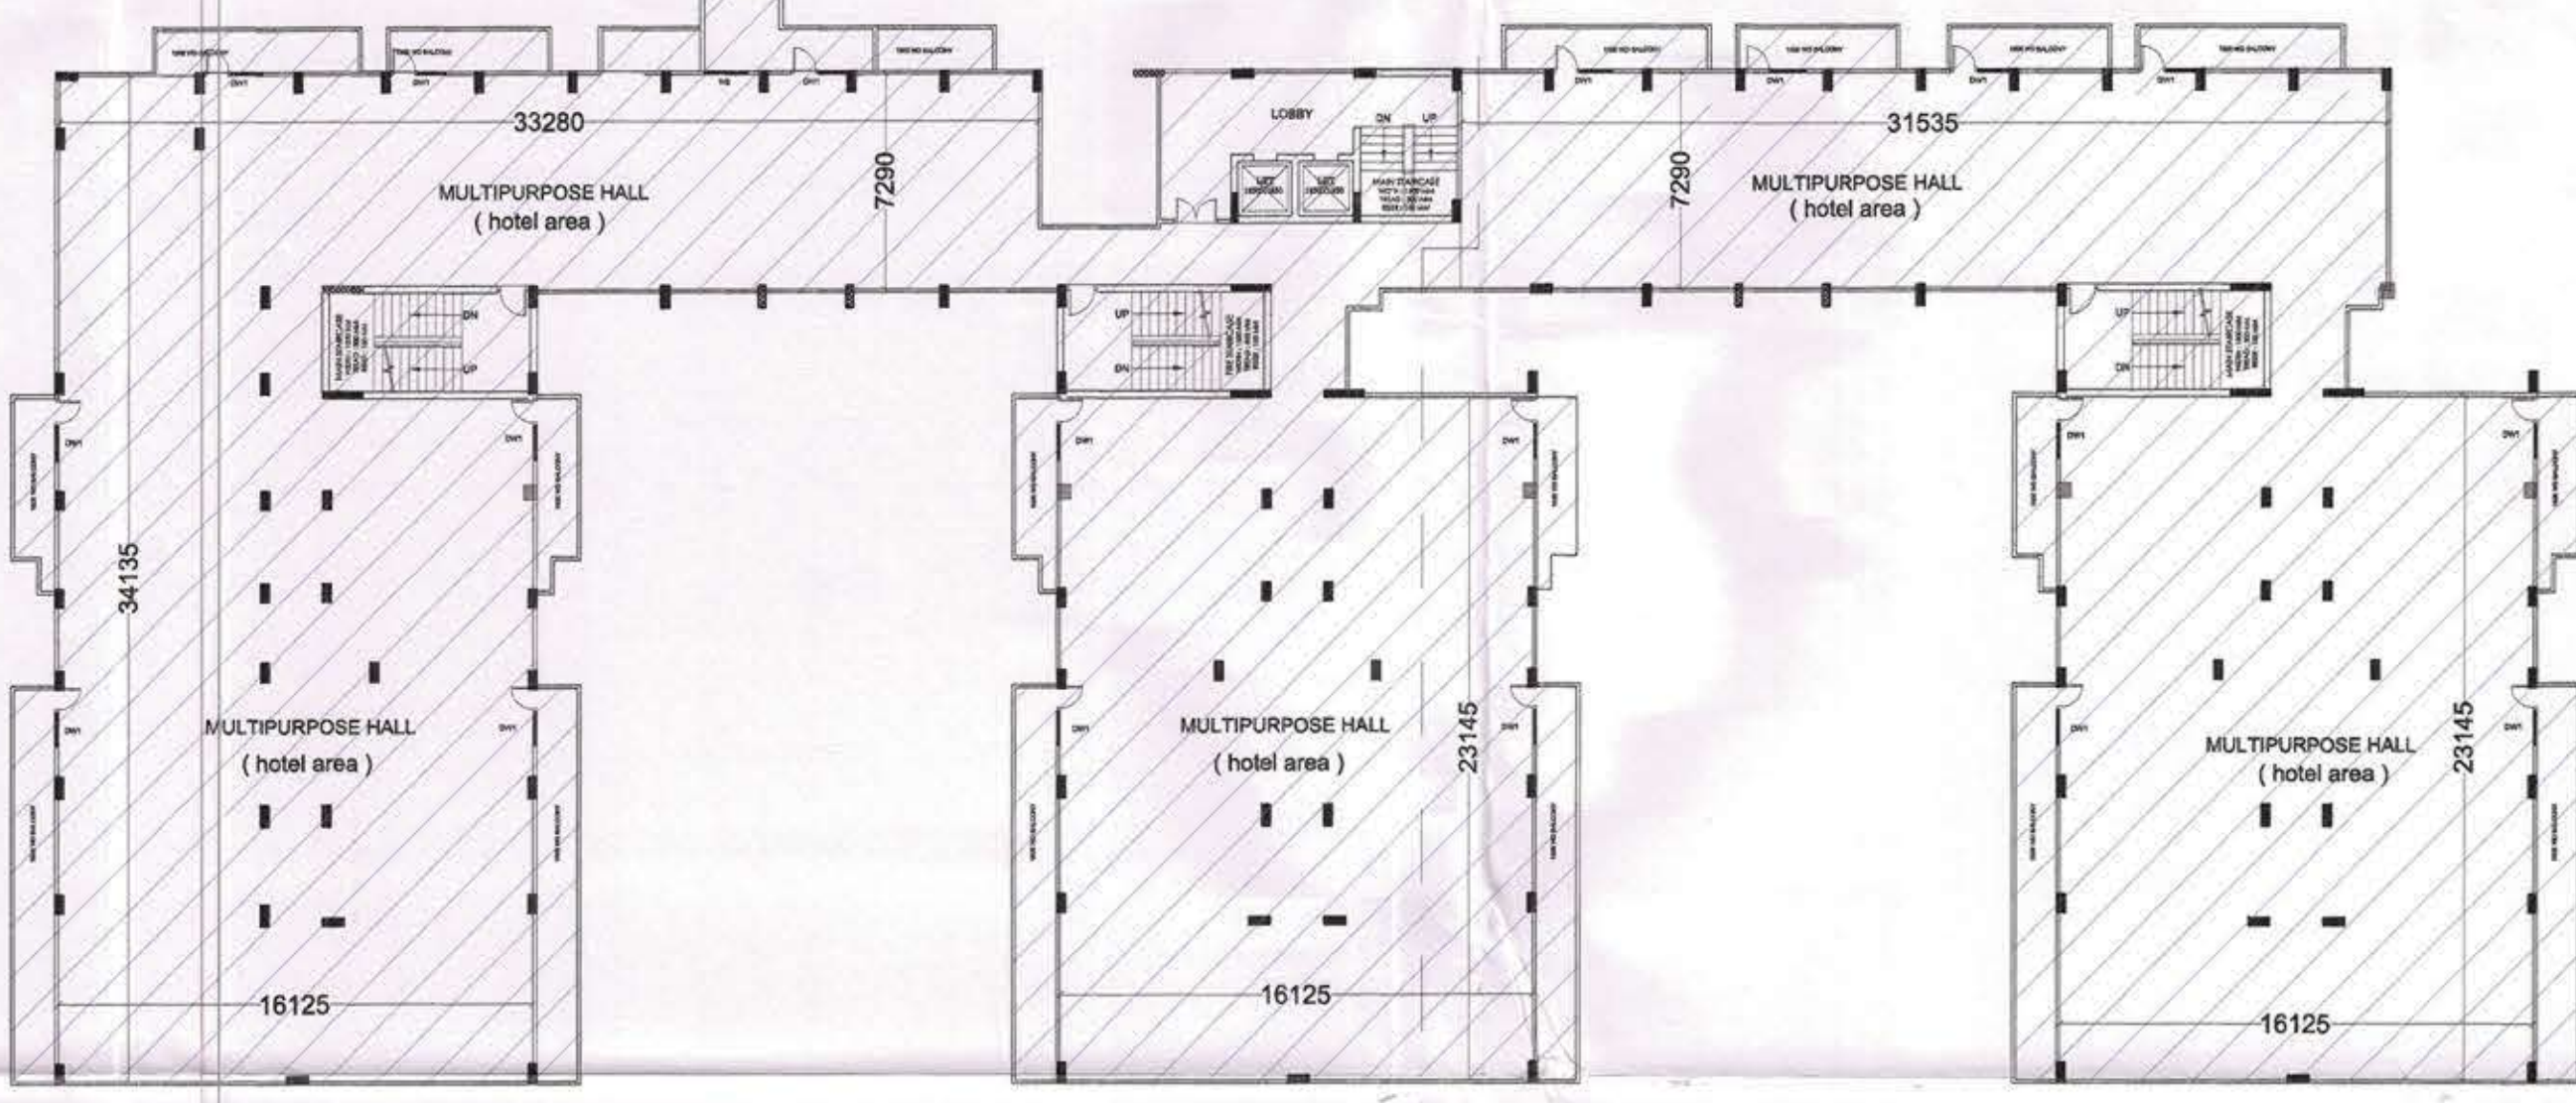

6TH FLOOR PLAN
(hotel area)
(+ 22500 M)

(BLOCK A)

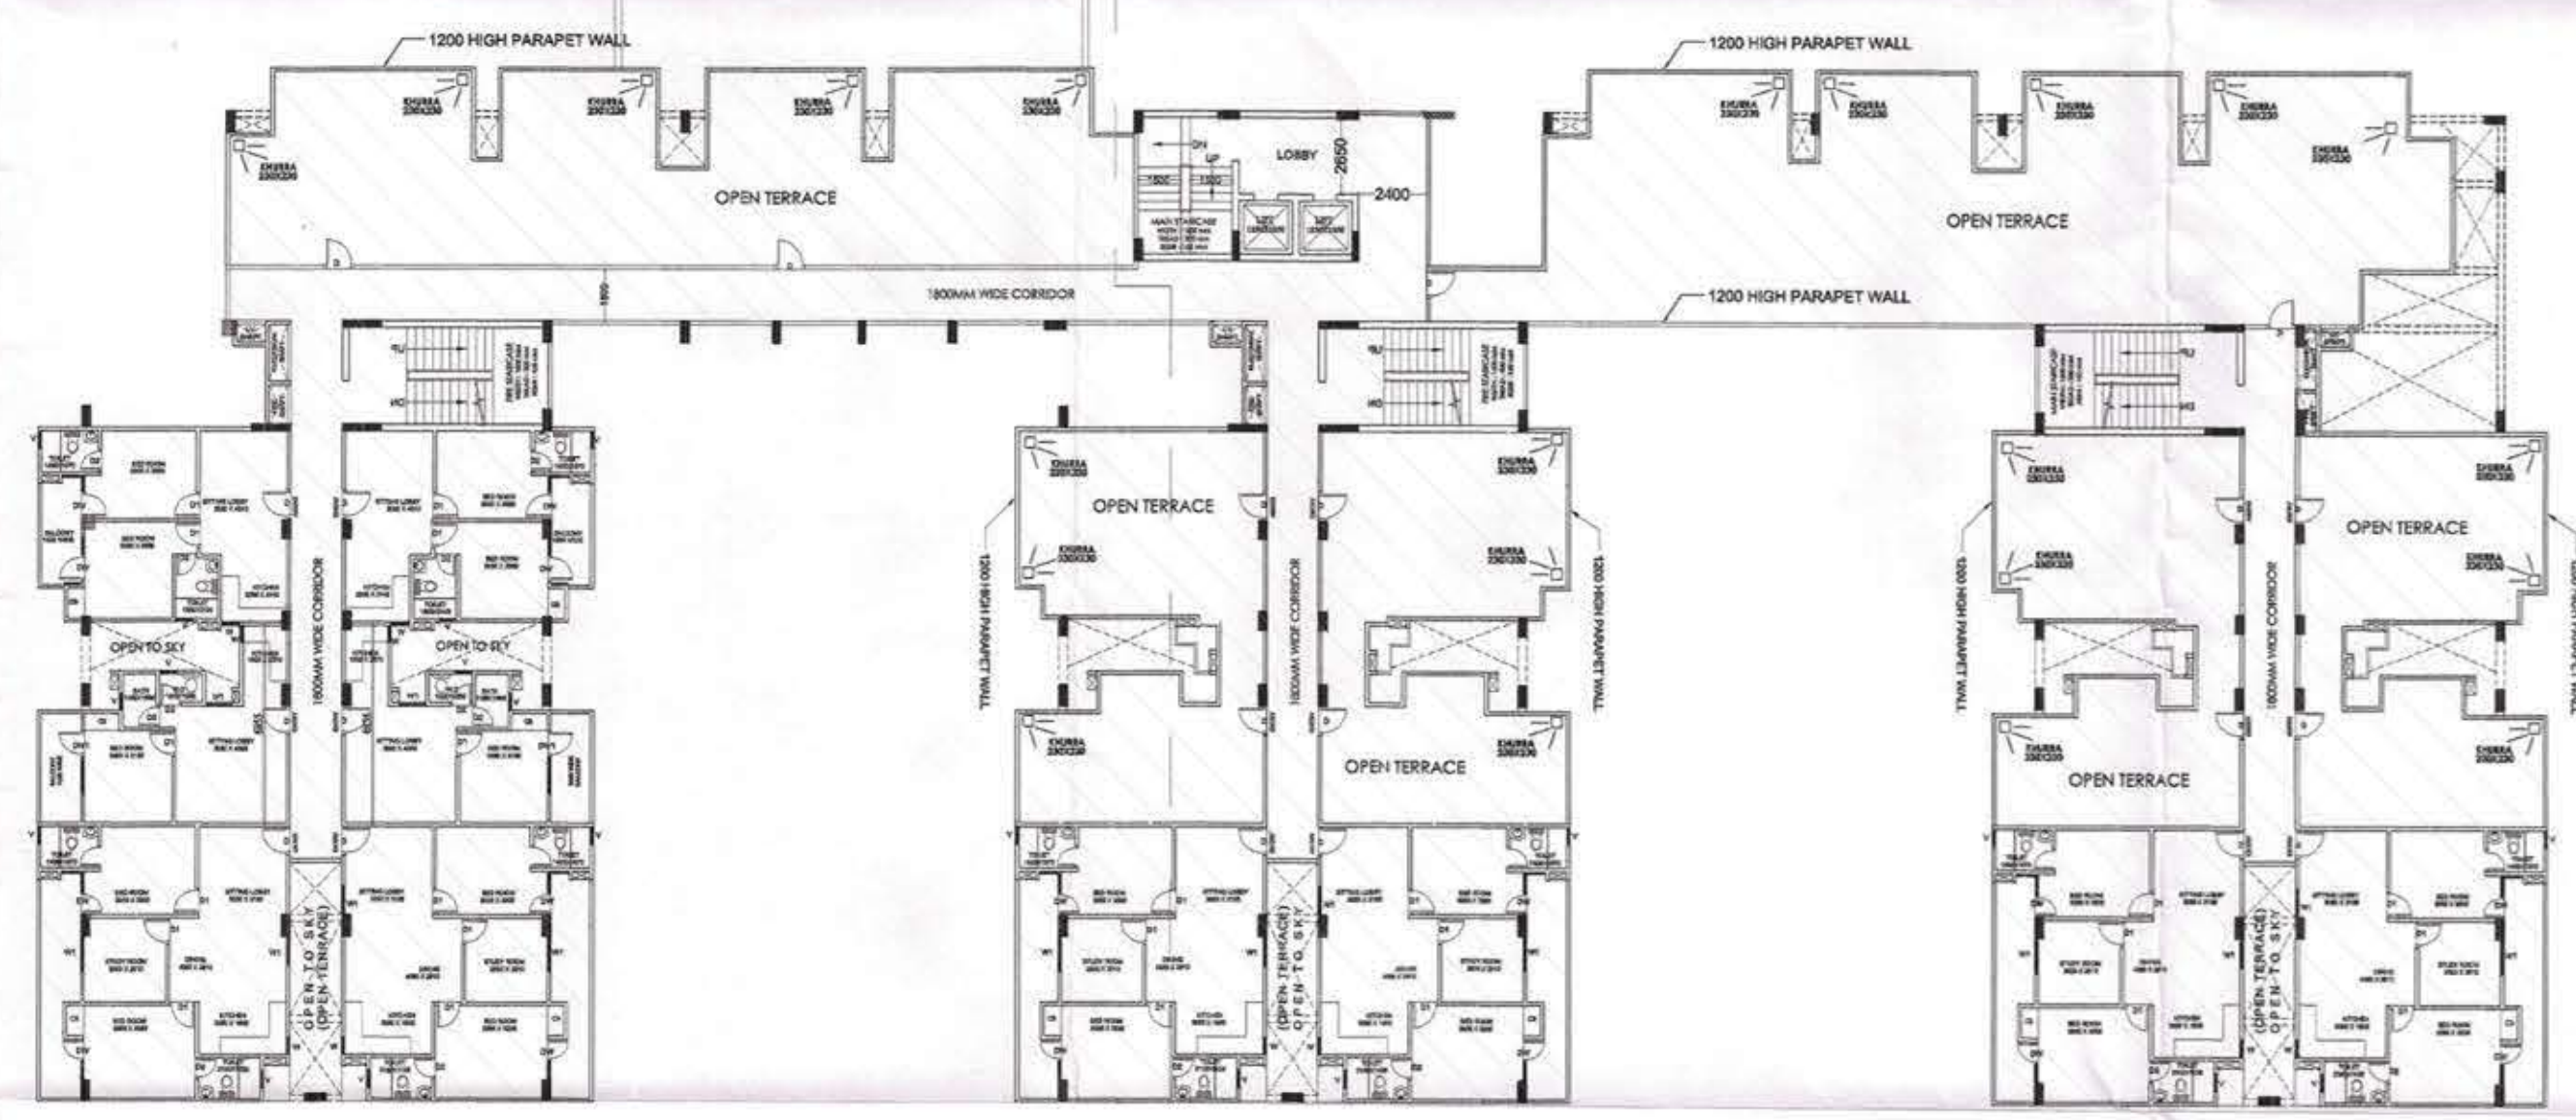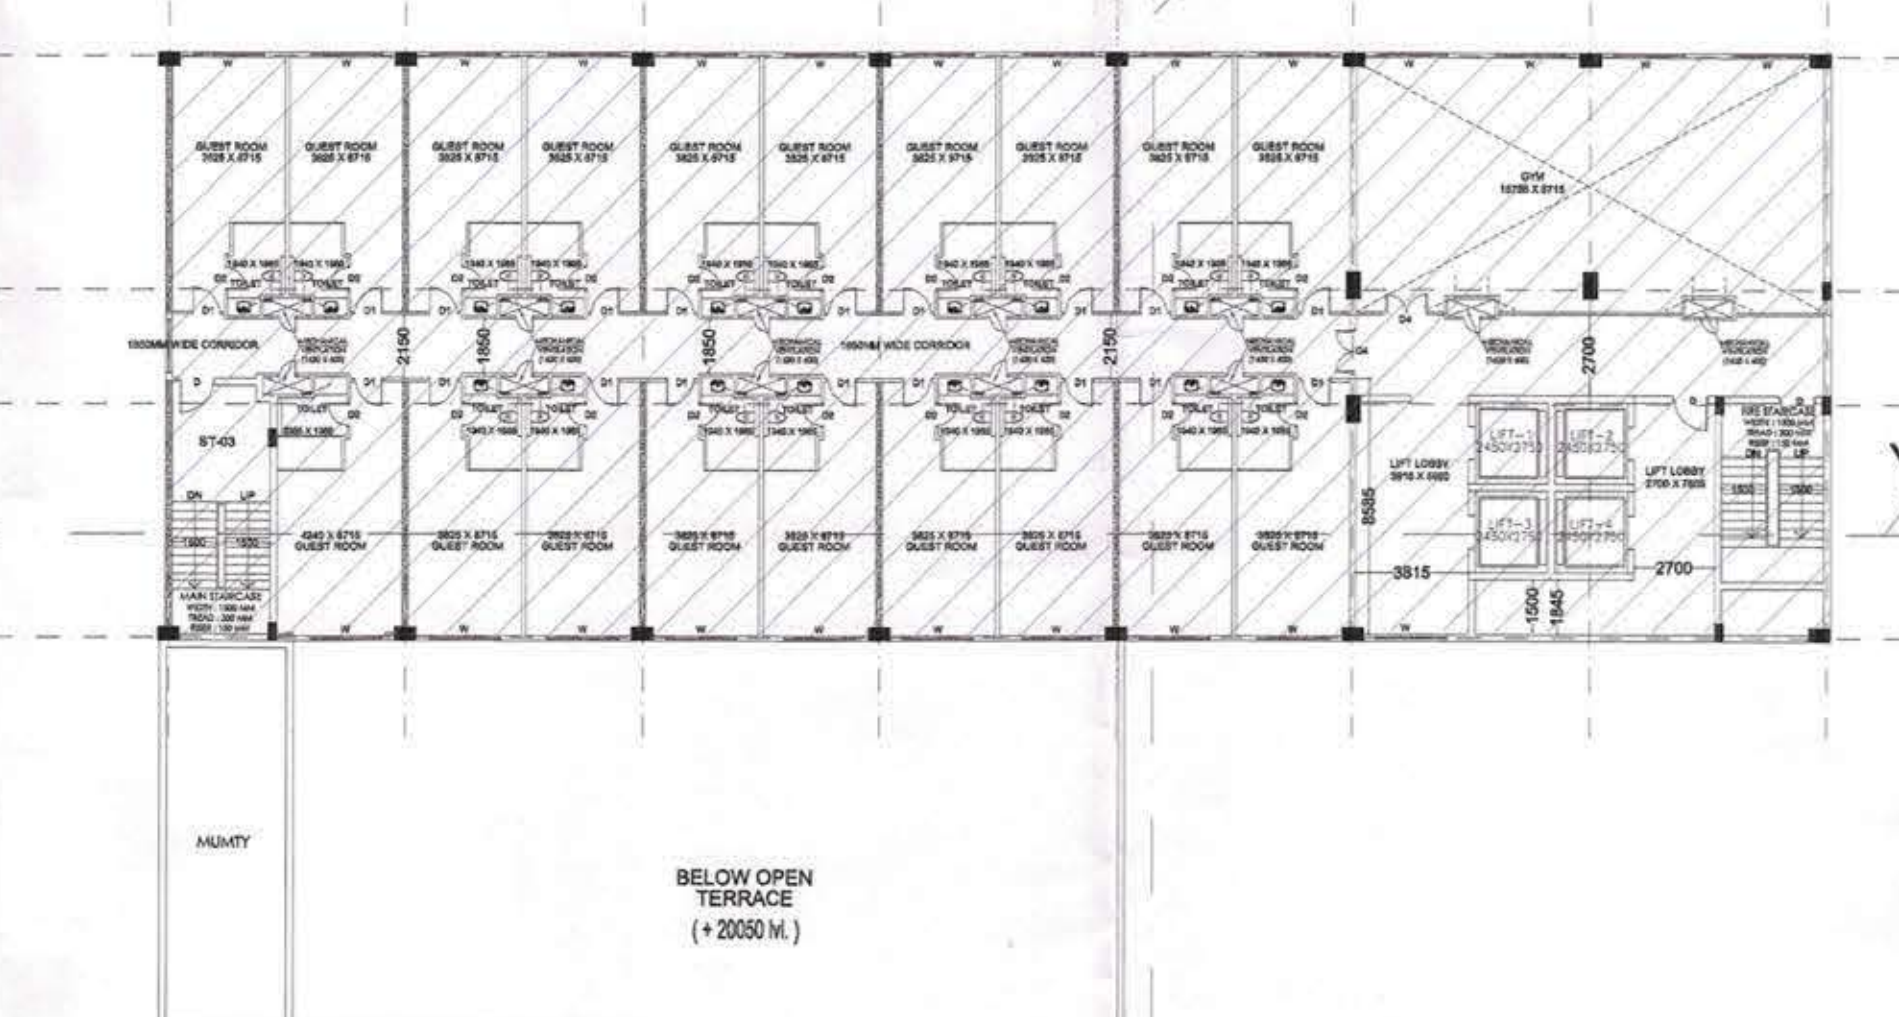

6TH FLOOR PLAN
(service app. area)
(+ 22500 M²)

PROJECT:
SUBMISSION DRAWING FOR THE PROPOSED 3 STAR
HOTEL BUILDING AT KHASRA NO. - 919 ,
VILLAGE NOOR NAGAR , PARGANA LONI DISTT.
GHAZIABAD (U.P.)

OWNER:	M/S. CAPABLE BUILDWELL PRIVATE LIMITED
DIRECTOR:-	Mr. SANDEEP GUPTA

DRAWING TITLE :
(SERVICE APPARTMENT & HOTEL AREA)
6th / 4th FLOOR PLAN
(BLOCK A & BLOCK B)

For CAPABLE BUILDWELL PRIVATE LIMITED

Egmont
Director

Architects
Amegannwal
CA/66/19503
Chandigarh

OWNER'S SIGN	ARCHITECT'S SIGN
	
<i>Design Studio</i> ANUJ AGARWAL ARCHITECTS OFFICE- A-244 KAUSHAMBI GHAZIABAD (U.P.) Ph-0120- 6454182 / 84, 4165716, TEL- 2773562 e-mail - arch.anujagarwal@gmail.com	

SCALE	1:250	DEALT BY	A. CHAUHAN	DATE
DESIGN BY		CHECKED BY		DRG. No. SD-14


10/29
 840230
 01/2019

पंचायत विभाग
 गांधीबाबा विकास प्राधिकरण
 गांधीबाबा


सहस्रक नगर निगम
 गौरी गांधीबाबा

कवर: कनिष्ठा
 कनिष्ठा सहायक

"अविद्या एव तन्म कारेत श्रमिको का श्रम विनाश
 के निमित्तानुसार पंजीयन कराया जाना आवश्यक है।"

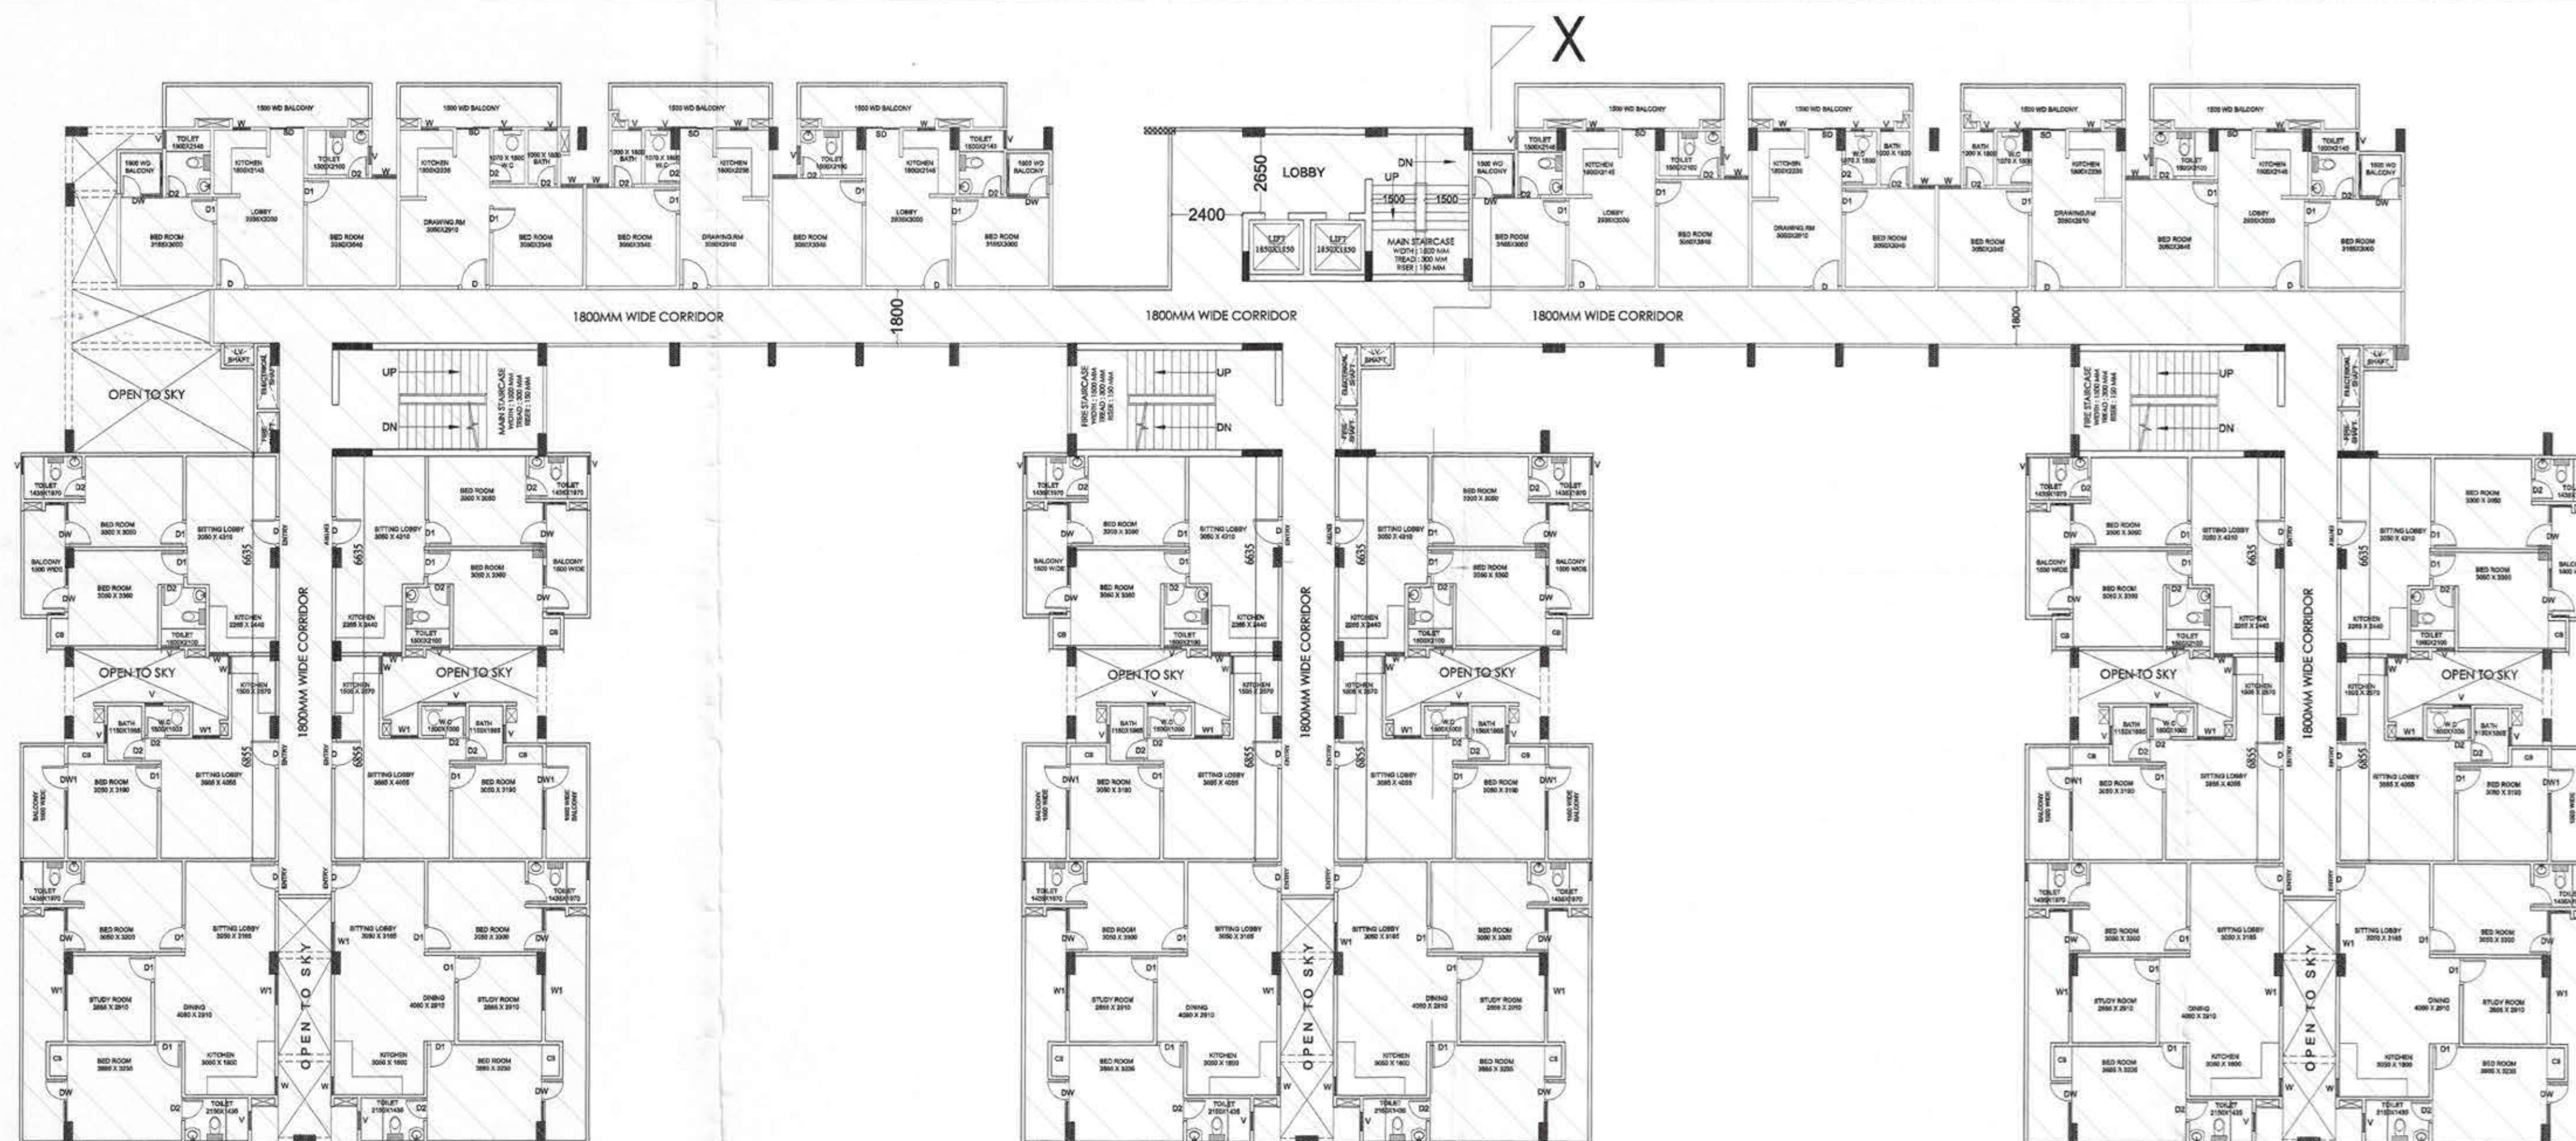

4th, 5th FLOOR PLAN
 (service apartment area)
 (+ 15900 IV, + 19200 IV)

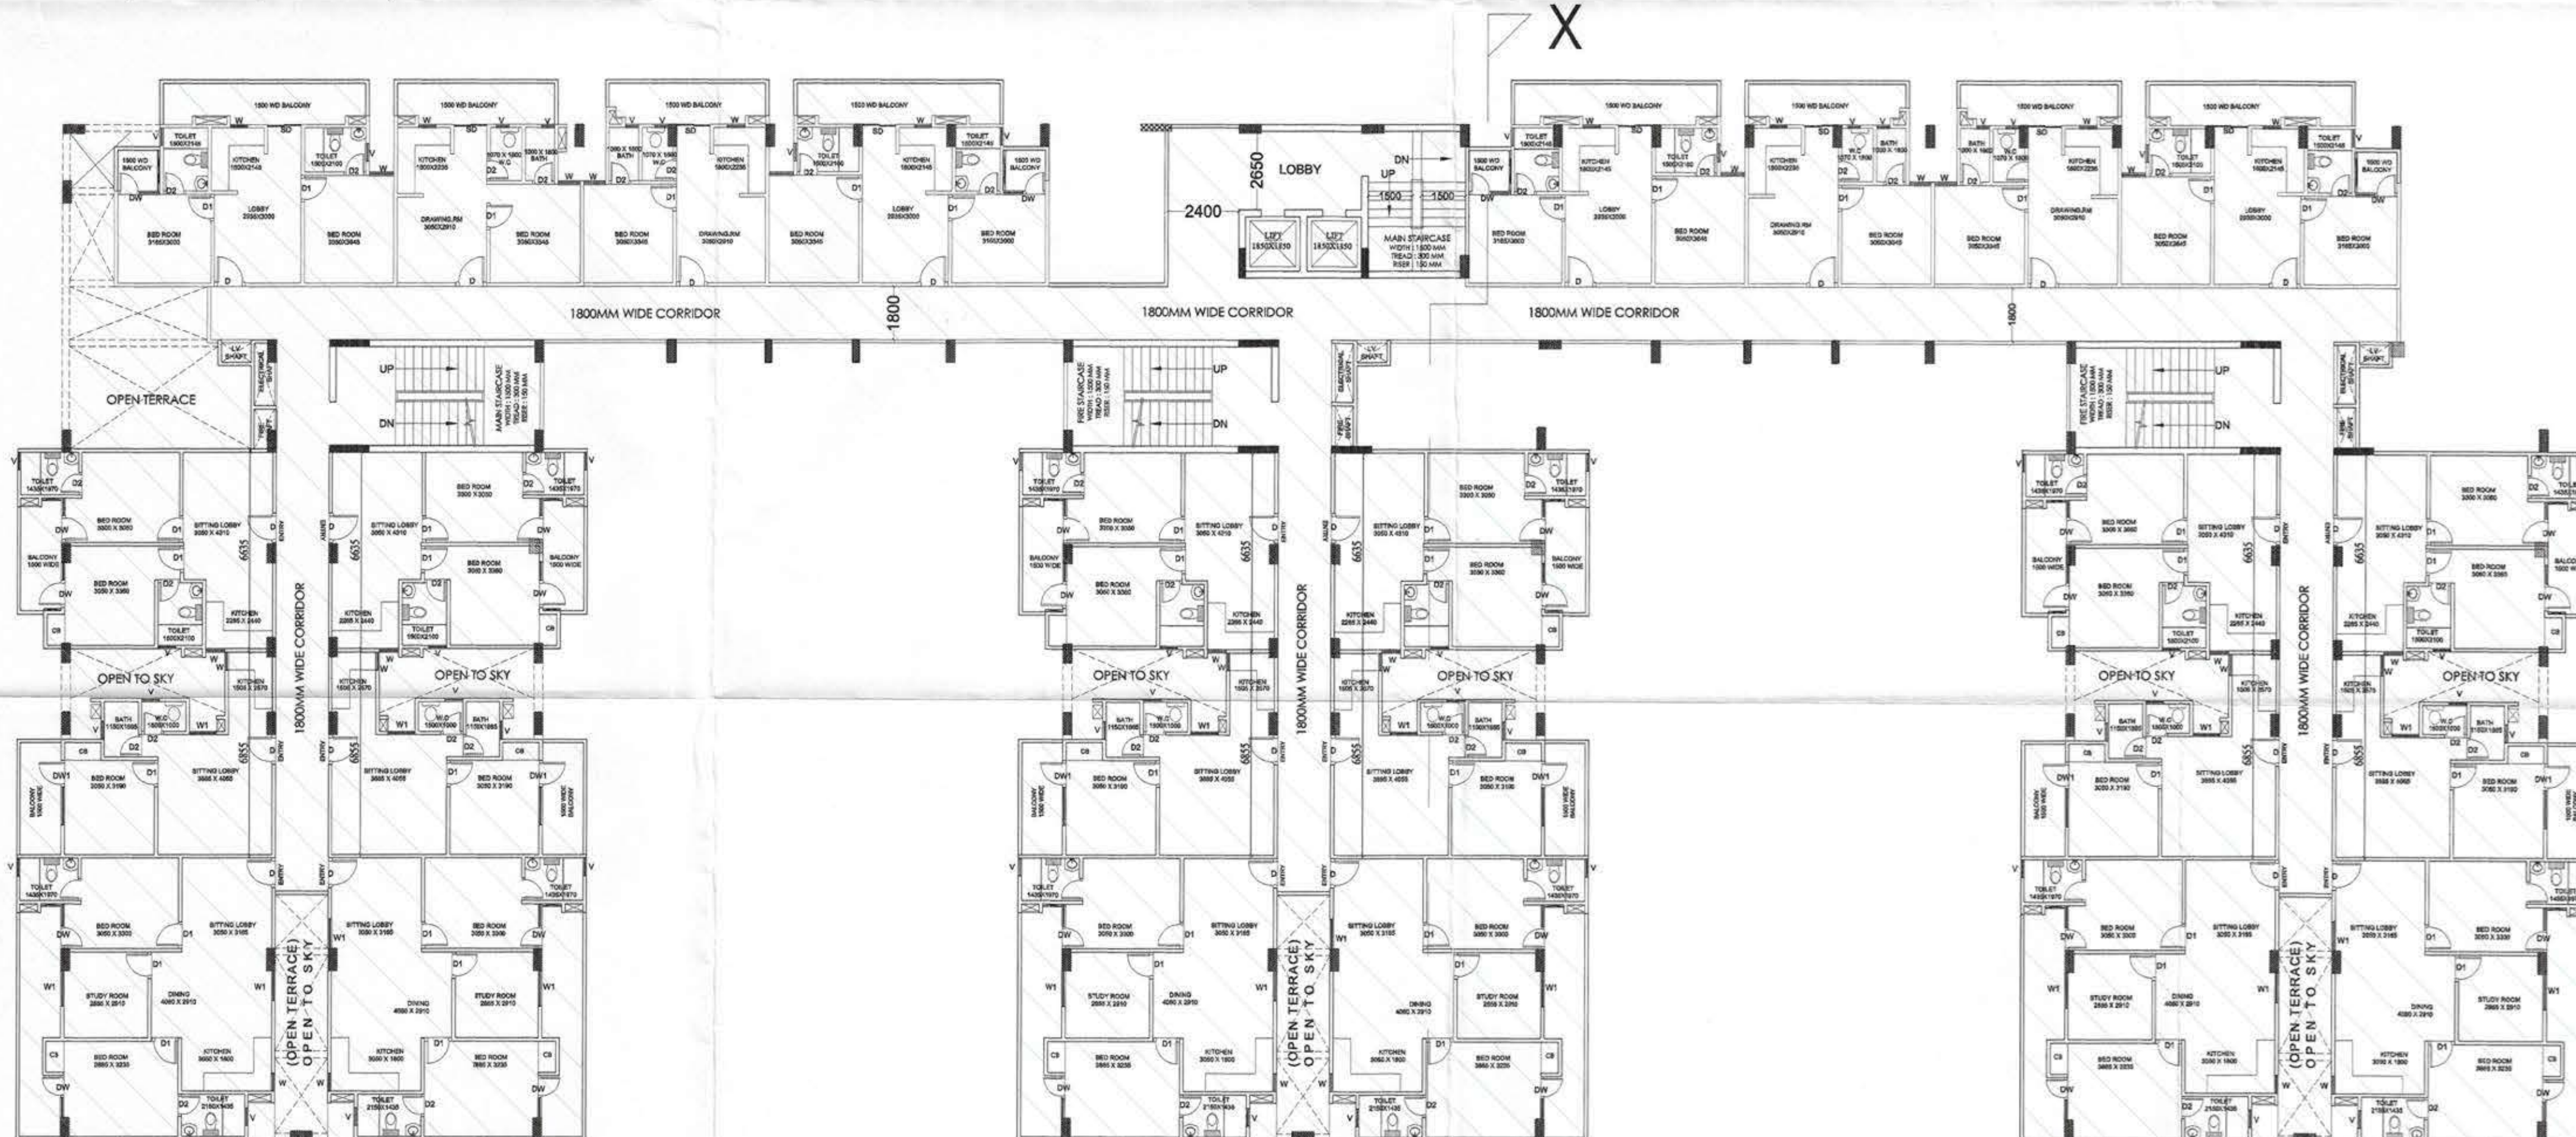

3rd FLOOR PLAN
 (service apartment area)
 (+ 12600 IV.)

(BLOCK A)

PROJECT:
 SUBMISSION DRAWING FOR THE PROPOSED 3 STAR
 HOTEL BUILDING AT KHASRA NO. - 919,
 VILLAGE NOOR NAGAR, PARGANA LONI DISTT.
 GHAZIABAD (U.P.)

OWNER:
 M/S. CAPABLE BUILDWELL PRIVATE LIMITED

DIRECTOR:
 Mr. SANDEEP GUPTA

DRAWING TITLE : (SERVICE APARTMENT AREA)
 ABOVE COMMERCIAL
 3rd, 4th, 5th FLOOR PLAN
 (BLOCK A)

For CAPABLE BUILDWELL PRIVATE LIMITED

Gupta
 Director



OWNER'S SIGN ARCHITECT'S SIGN



ANUJ AGARWAL ARCHITECTS
 OFFICE: A-244 KAUSHAMBI GHAZIABAD (U.P.)
 Ph: 0120 - 6454182 / 84, 4165716, TEL. FAX - 2773992
 e-mail: arch.anujagarwal@gmail.com


SCALE 1:150
 DESIGN BY
 DEALT BY
 CHECKED BY
 DATE
 DRG. No.
 SD-12

गौरीगढ़ विकास प्रा. 2429
 संख्या 8/80/2019/846286
 दिनांक 16.07.2019
 जमीन
 कृषि विभाजन
 कृषि विभाग
 गौरीगढ़


सहस्रक नगर नियोजन
 भाग 310 प्रा. गौरीगढ़

अंतर अभियन्ता
 मानचित्र अनुभाग


"अभियन्ता एवं उनके कार्यालय अधिकारी का श्रम विभाग
 के नियमानुसार रजिस्ट्रार द्वारा जारी मान्यता है।"

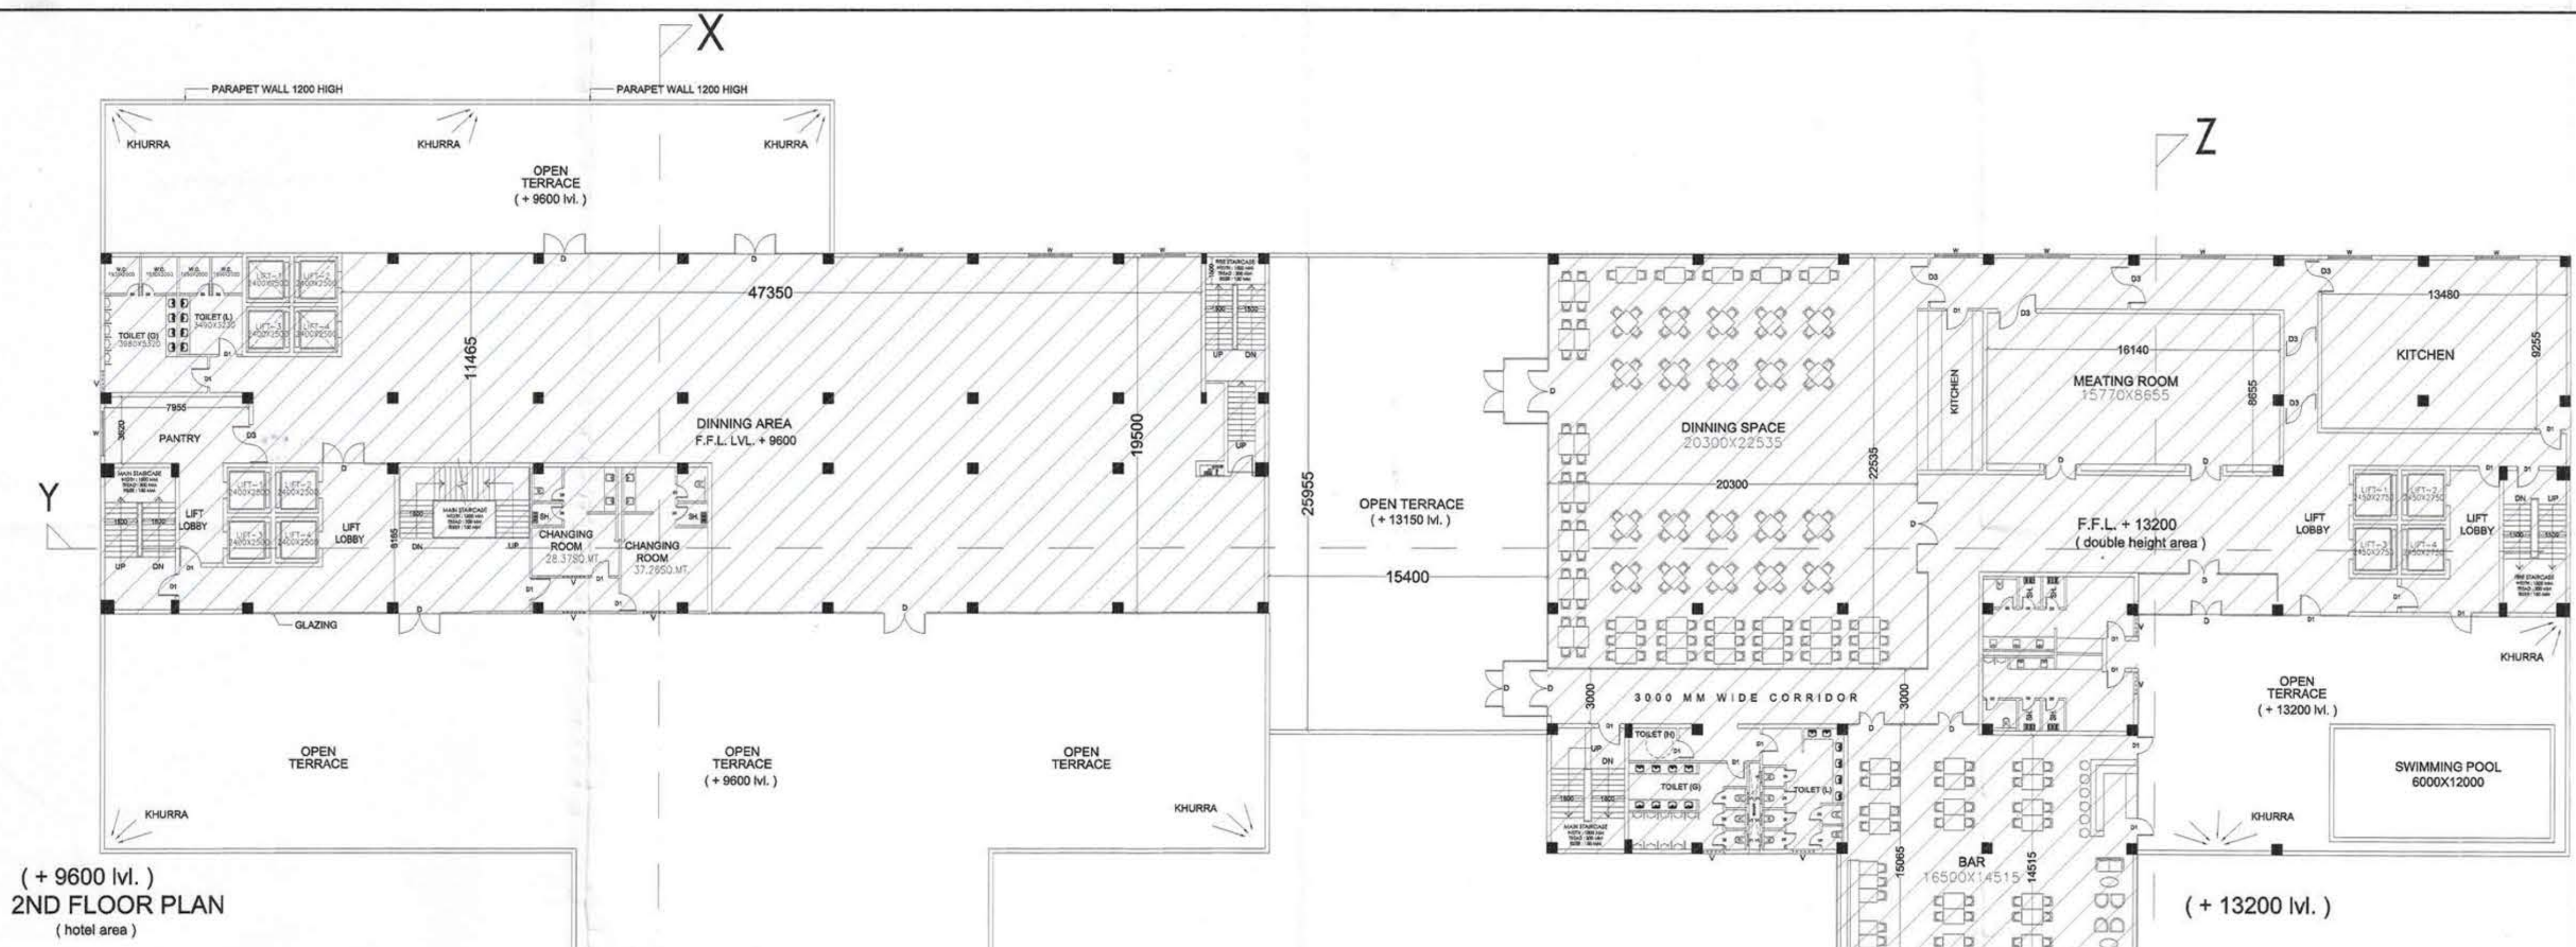

(+ 9600 Ml.)
 2ND FLOOR PLAN
 (hotel area)

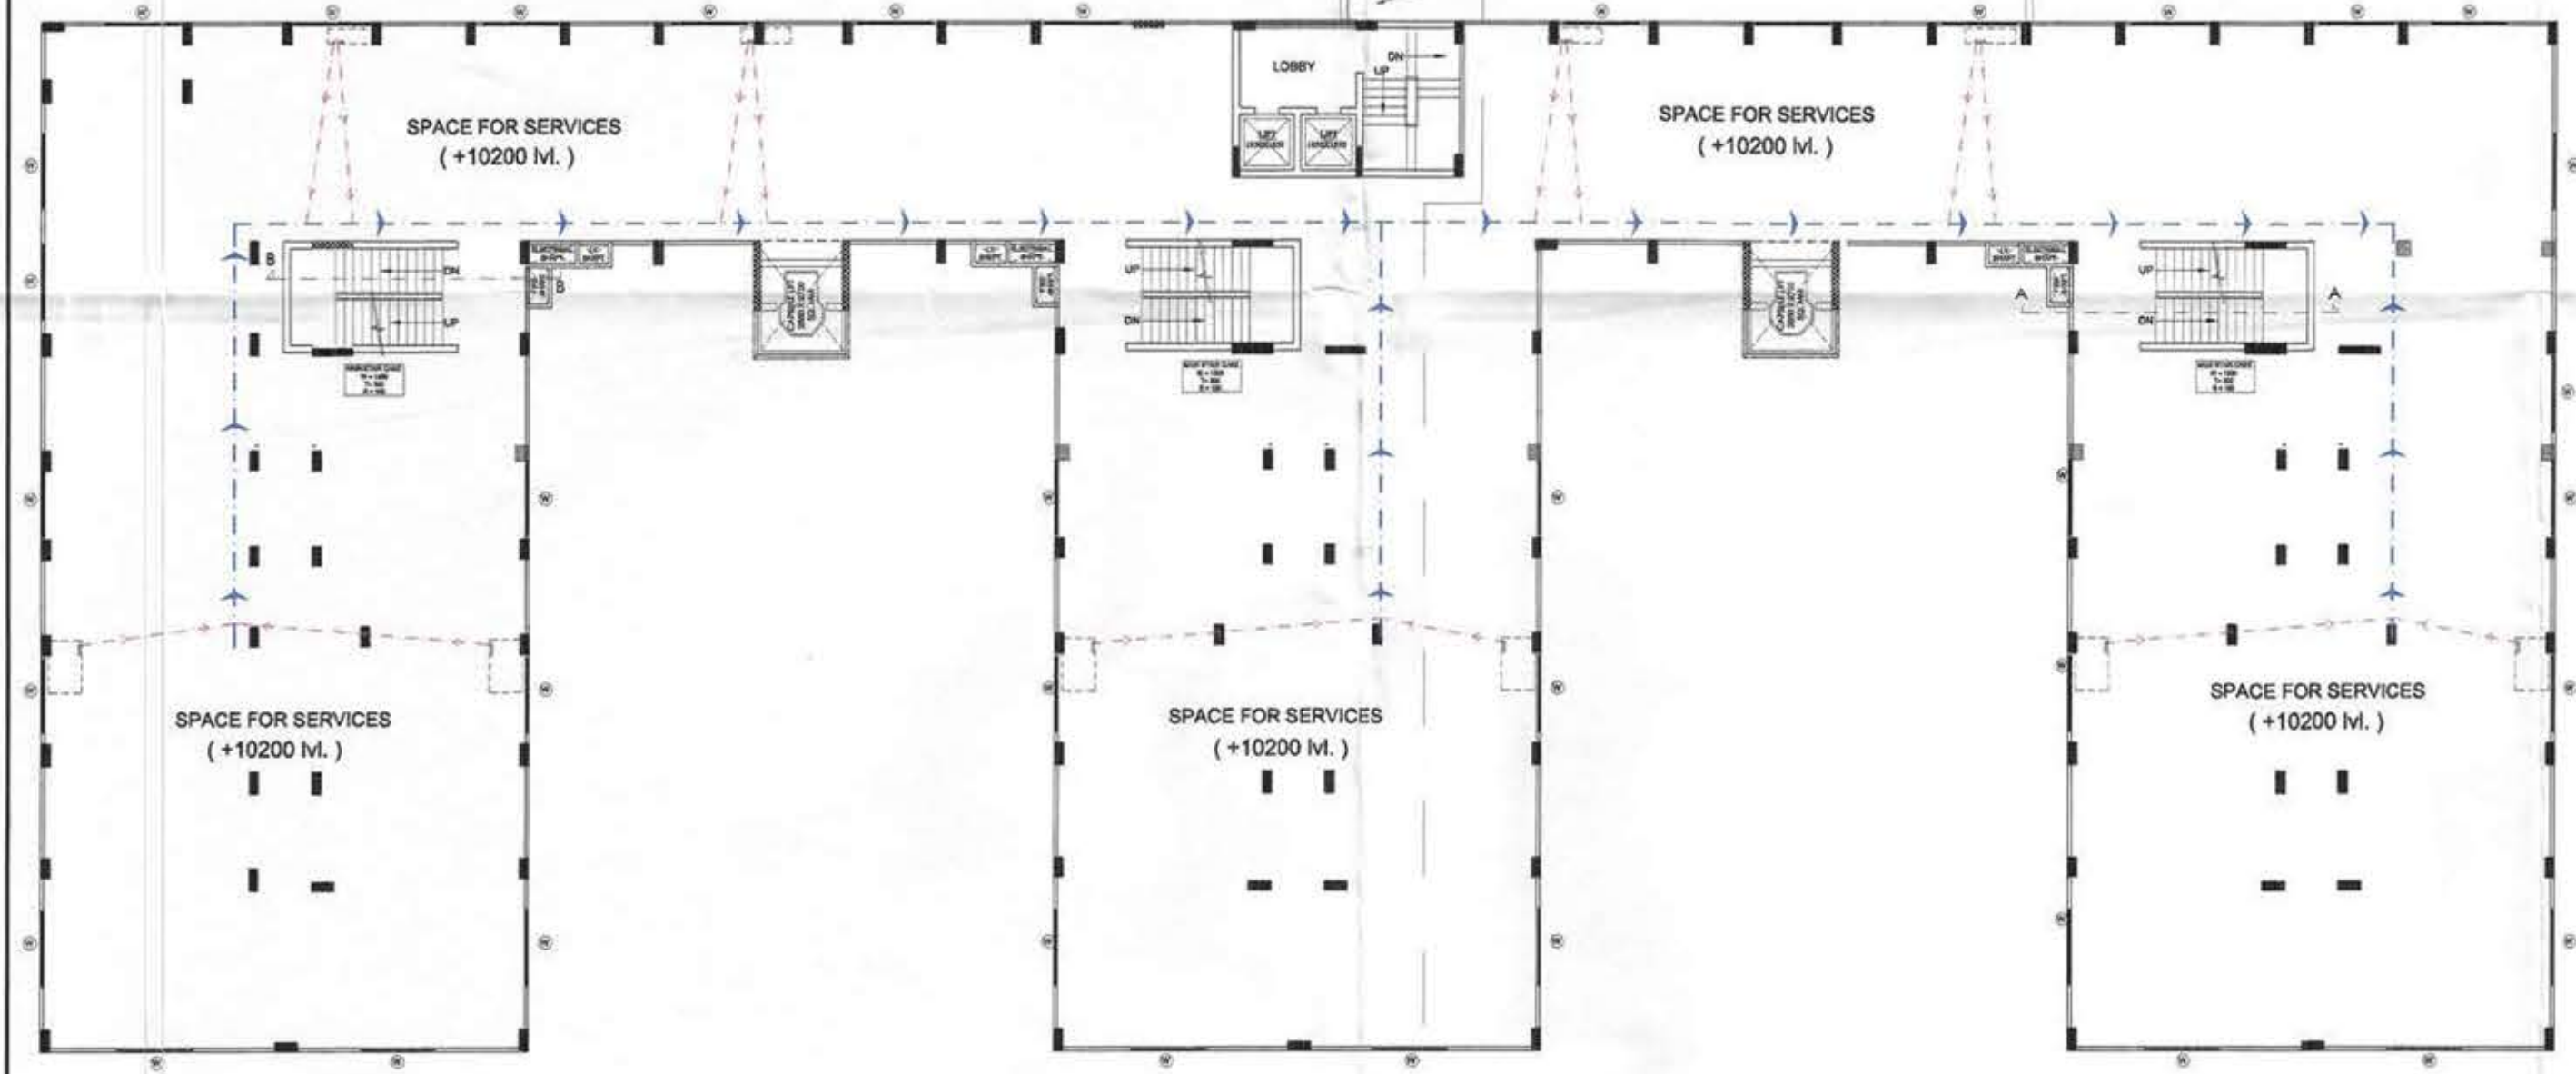

(+ 10200 Ml.)
 SERVICE FLOOR PLAN

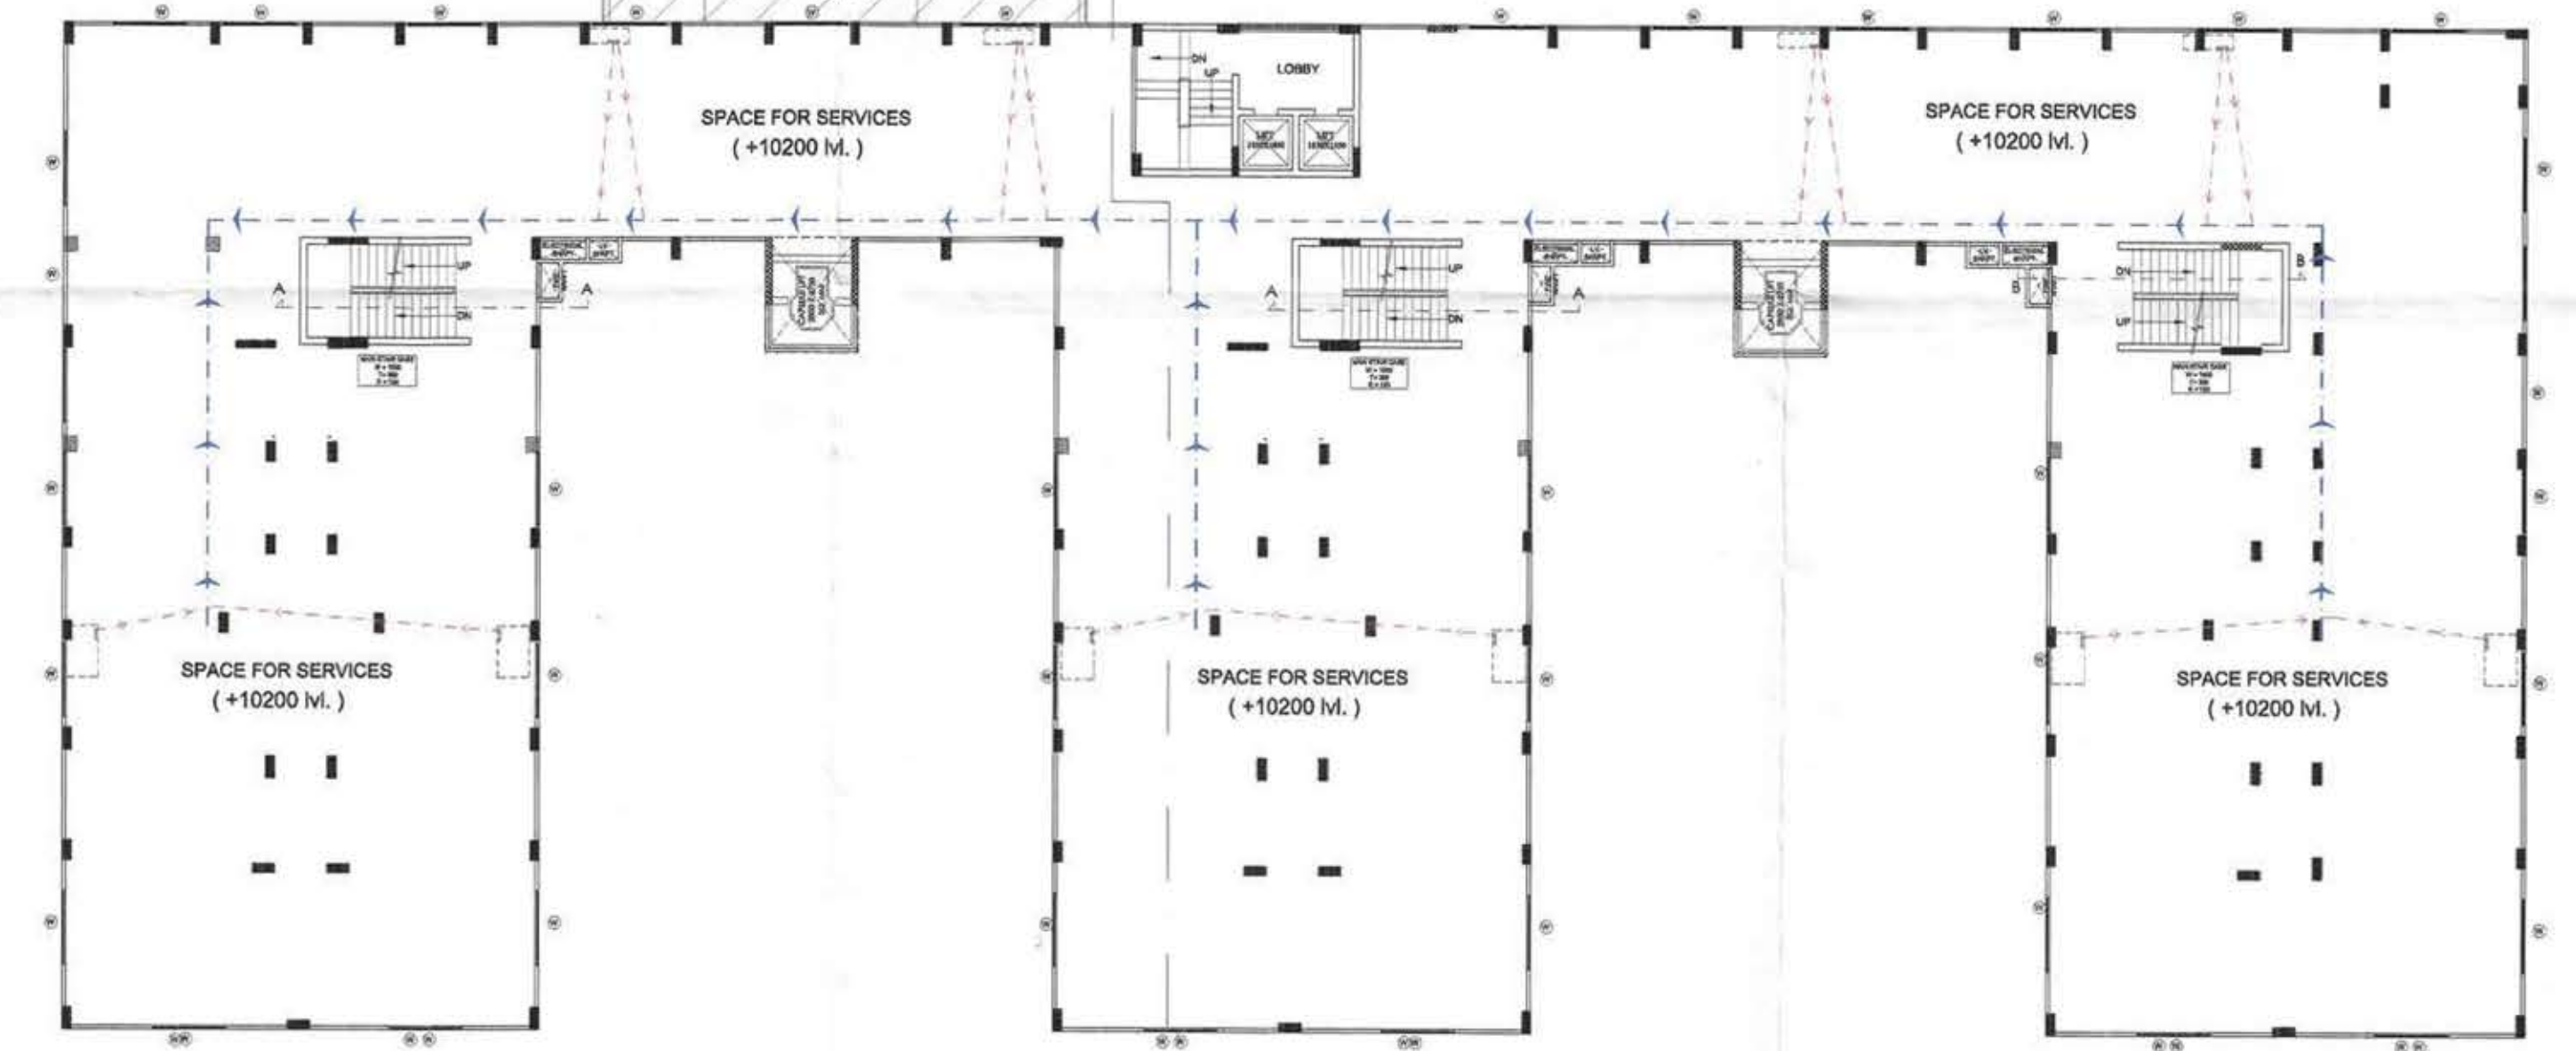

PROJECT:
 SUBMISSION DRAWING FOR THE PROPOSED 3 STAR
 HOTEL BUILDING AT KHASRA NO. - 919 , VILLAGE
 NOOR NAGAR , PARGANA LONI DISTT.
 GHAZIABAD (U.P.)

OWNER:
 M/S. CAPABLE BUILDWELL PRIVATE LIMITED
 DIRECTOR:-
 Mr. SANDEEP GUPTA

DRAWING TITLE :
 SECOND & SERVICE FLOOR PLAN
 (HOTEL & COMMERCIAL AREA)


For CAPABLE BUILDWELL PRIVATE LIMITED
 Signature
 Director

Signature
 Architect




ANUJ AGARWAL ARCHITECTS
 OFFICE:- A-244 KAUSHAMBI GHAZIABAD (U.P.)
 Ph:-0120 - 6454182 / 84, 4165716, TEL. FAX - 2773592
 e-mail : arch.anujagarwal@gmail.com

SCALE DESIGN BY	1:230	DEALT BY CHECKED BY	ACHAUKHAN	DATE DRG. No.	
OWNER'S SIGN		ARCHITECT'S SIGN.		SD-06	

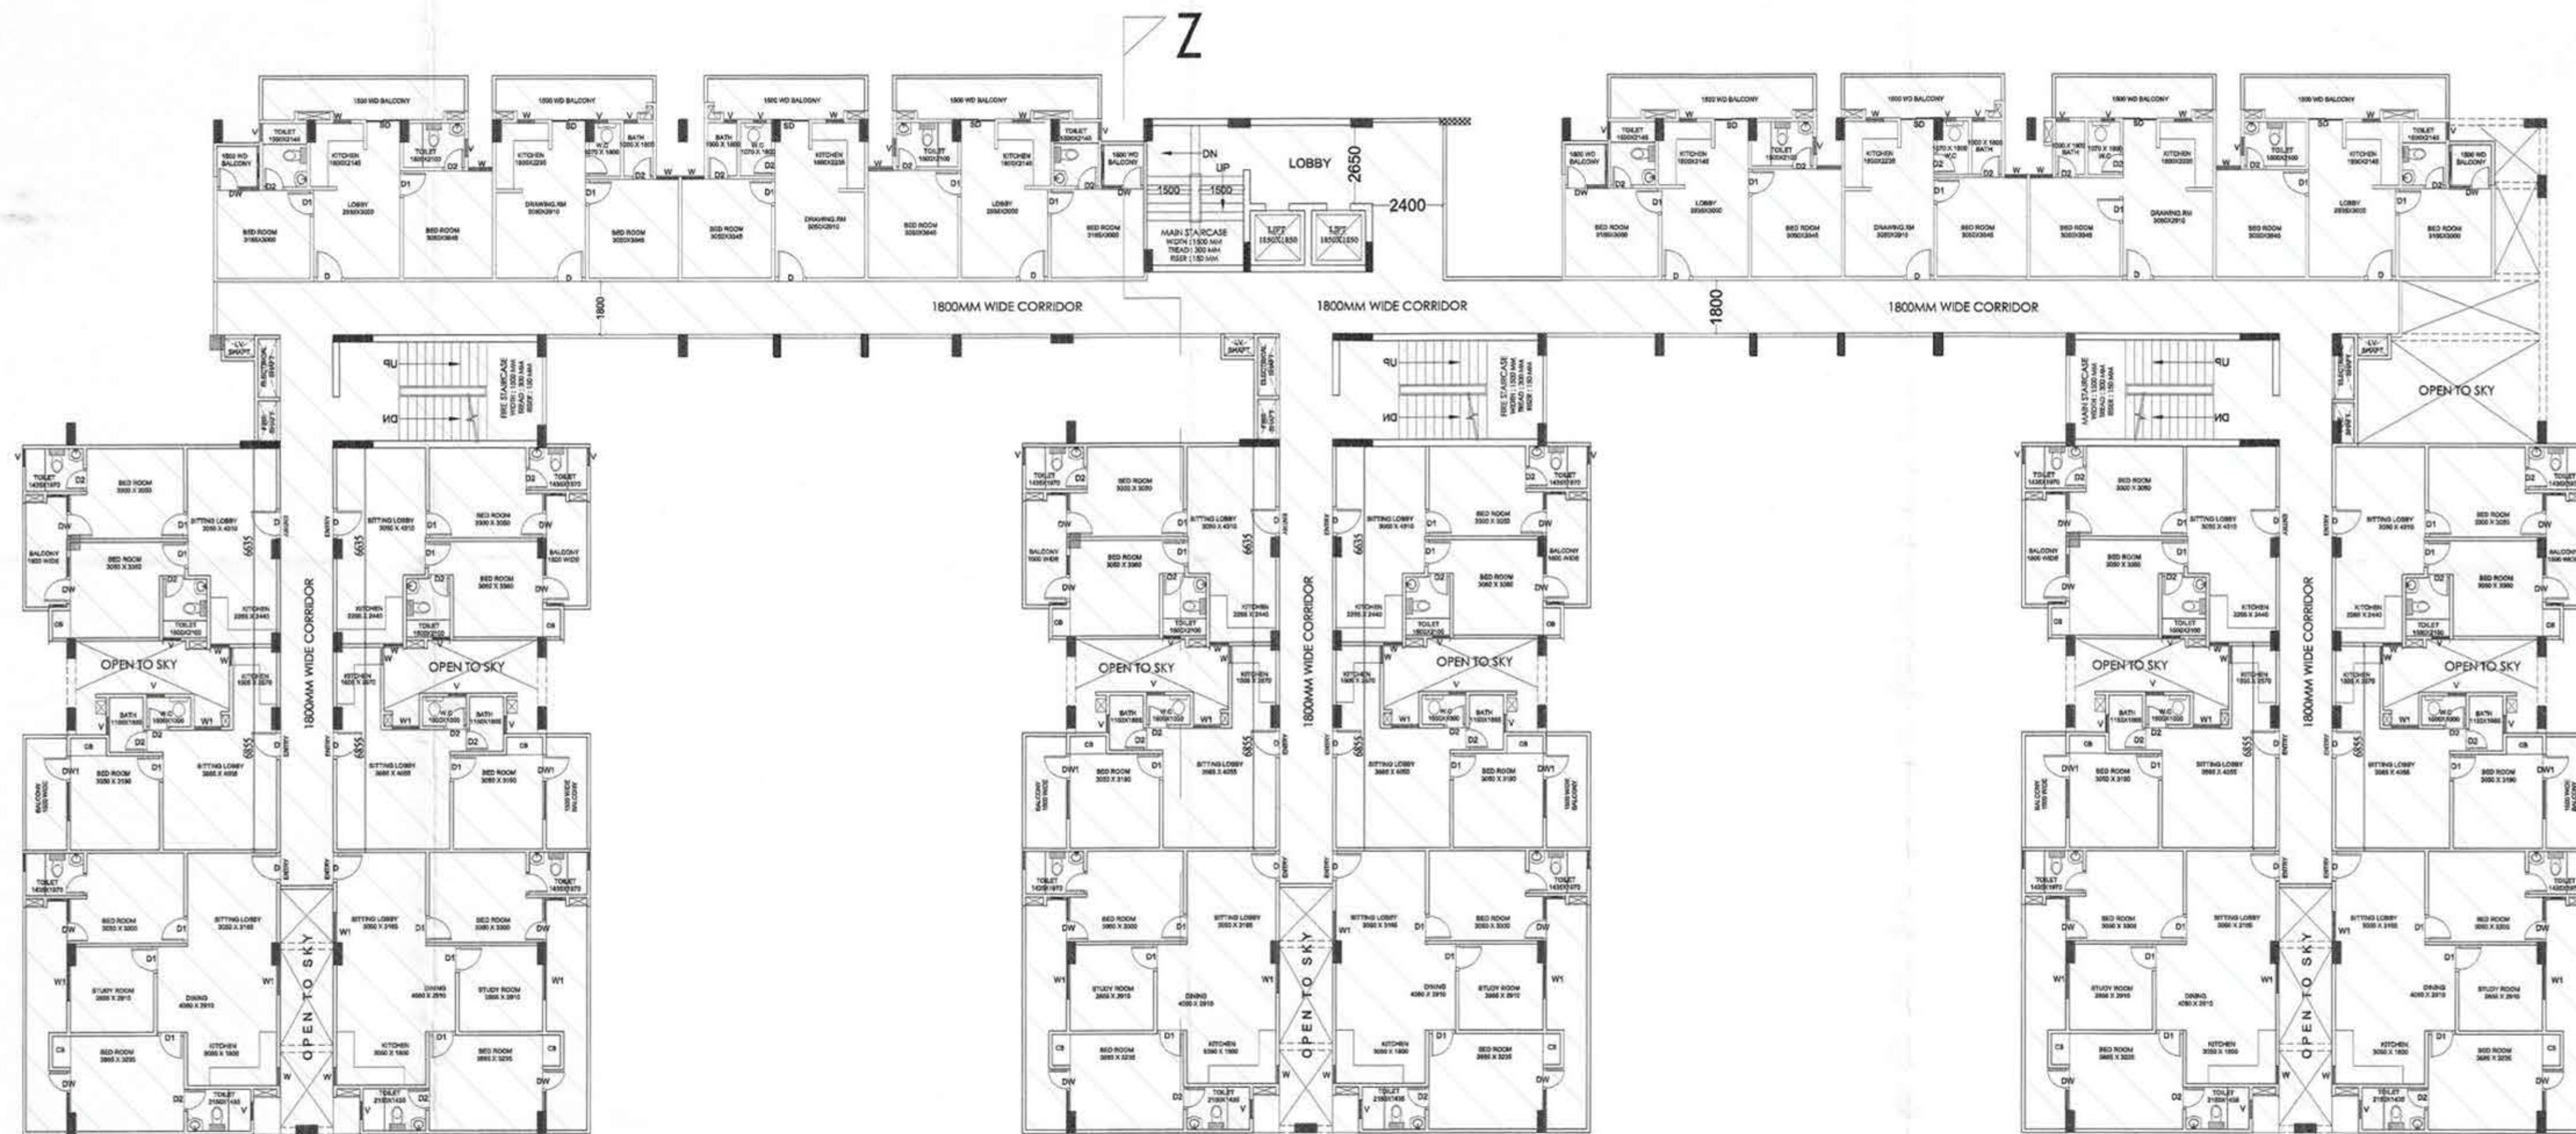

4th, 5th FLOOR PLAN
(service apartment area)
(+ 15900 Ml, + 19200 Ml)

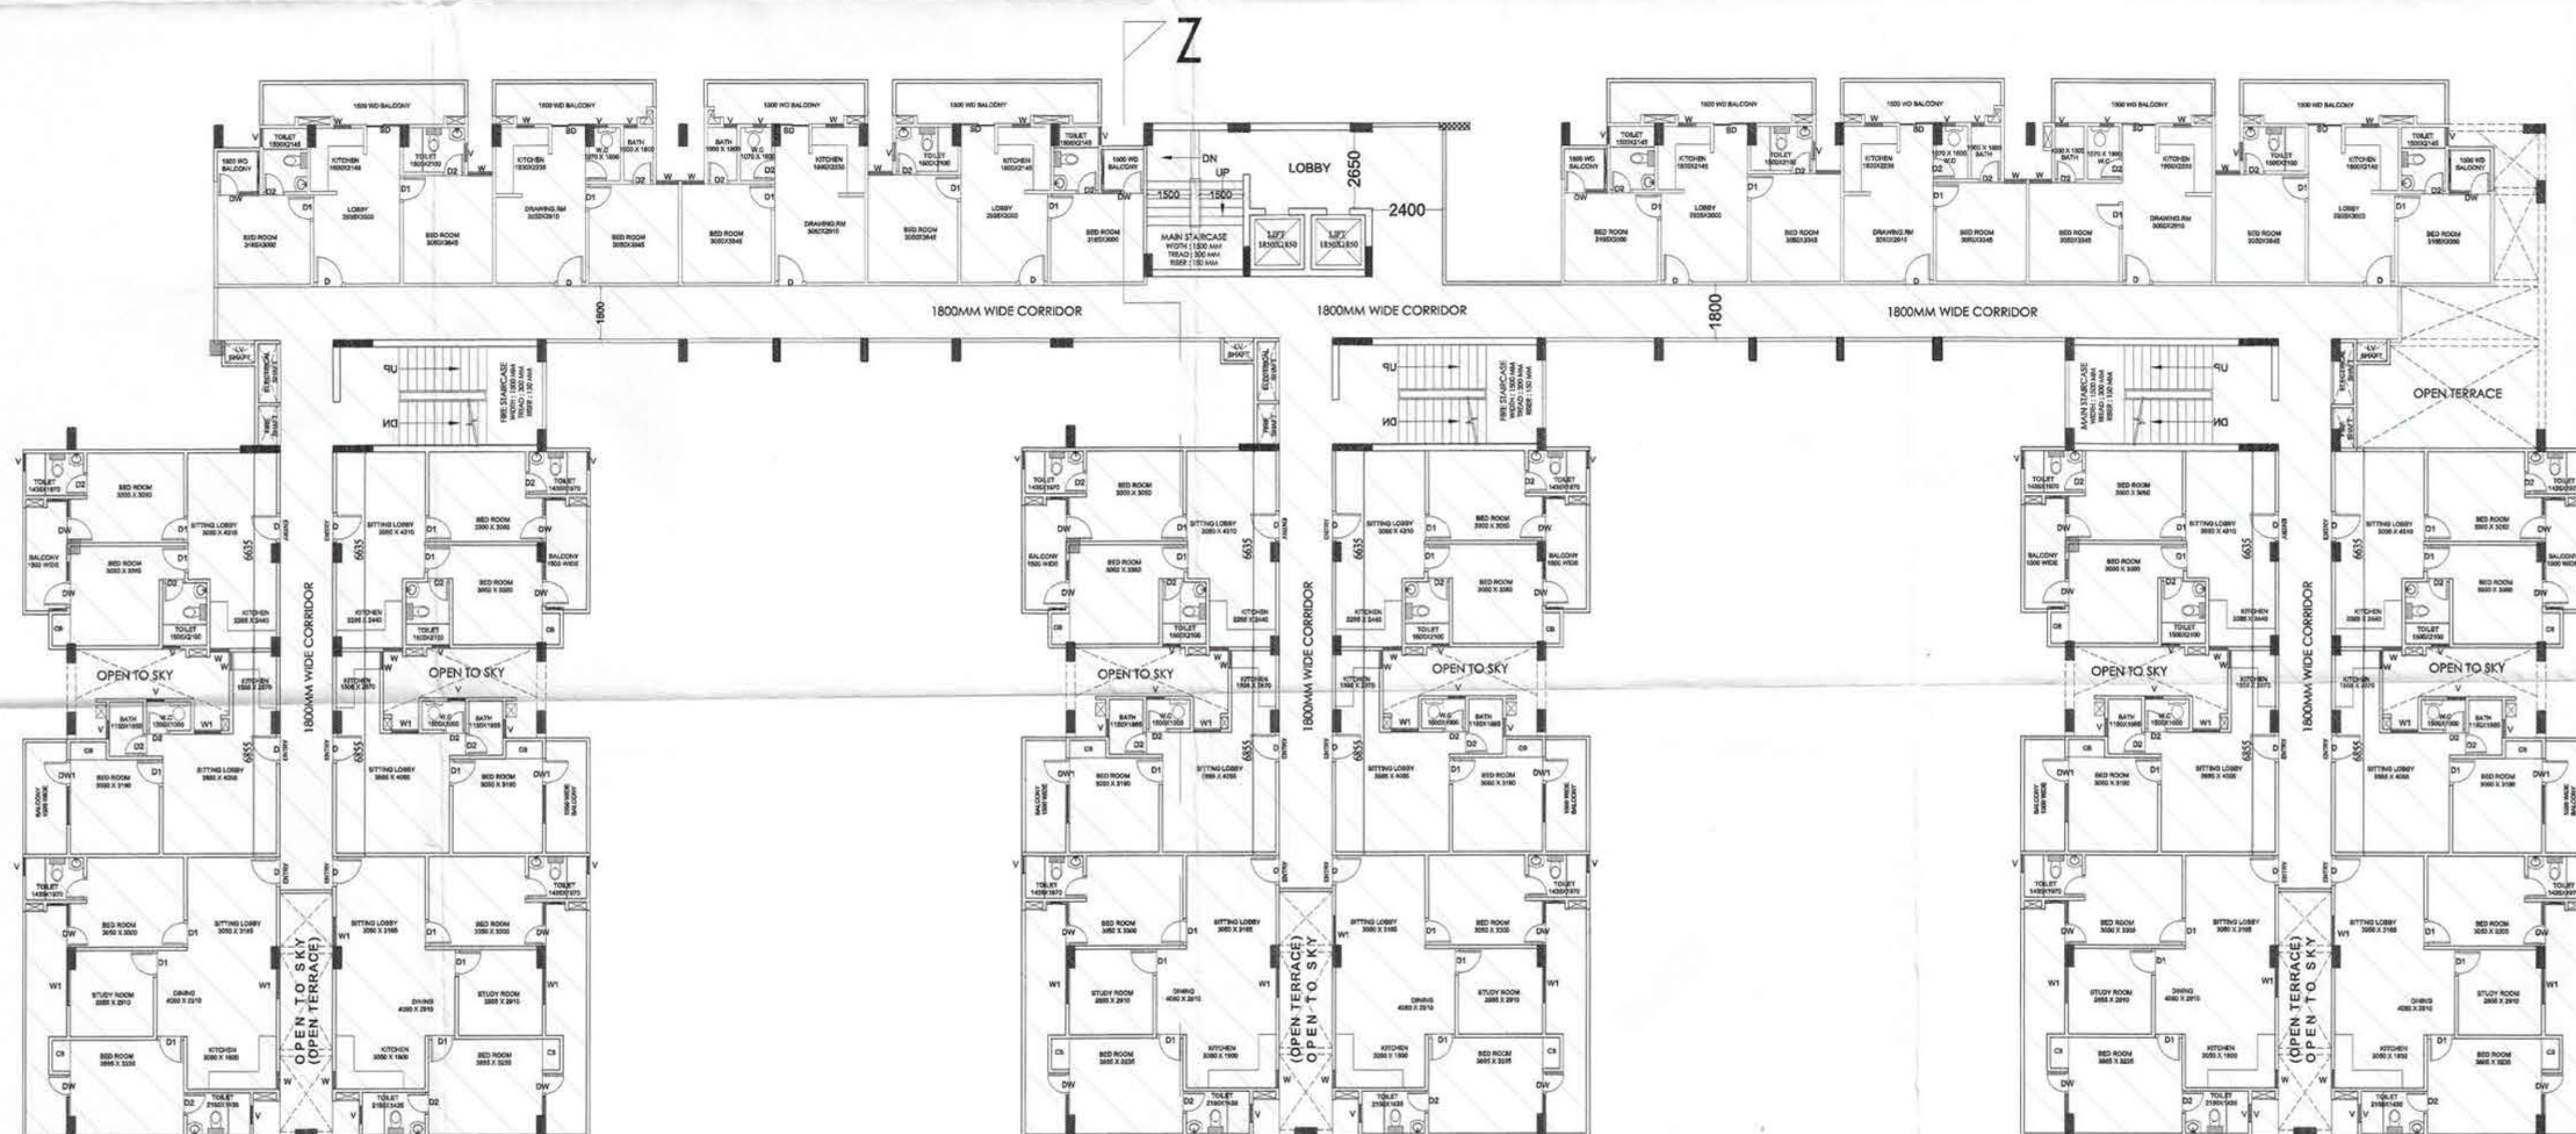

3rd FLOOR PLAN
(service apartment area)
(+ 12600 Ml)

गजियाबाद विकास अधिकारी
संख्या 20/10/2019/4840500
दिनांक 17/01/2019
शहर अभियंता
गजियाबाद

सहायक नगर निगम
गांव विभाग

शहर अभियंता
गजियाबाद

"अभियंता एवं उनके कार्यरत श्रमिकों का श्रम विभाग
के नियमानुसार पंजीयन कराया जाना आवश्यक है।"

PROJECT:
SUBMISSION DRAWING FOR THE PROPOSED 3 STAR
HOTEL BUILDING AT KHASRA NO. - 919,
VILLAGE NOOR NAGAR, PARGANA LONI DISTT.
GHAZIABAD (U.P.)

OWNER:
M/S. CAPABLE BUILDWELL PRIVATE LIMITED
DIRECTOR:
Mr. SANDEEP GUPTA

DRAWING TITLE: (SERVICE APARTMENT AREA)
3rd, 4th, 5th FLOOR PLAN
(BLOCK B)

For CAPABLE BUILDWELL PRIVATE LIMITED

Signature of Director

Director

OWNER'S SIGN

Signature of Architect

ARCHITECT'S SIGN



ANUJ AGARWAL ARCHITECTS
OFFICE:- A-244 KAUSHAMBI GHAZIABAD (U.P.)
Ph:-0120 - 6454182 / 84, 4165716, TEL. FAX - 2773592
e-mail: arch.anujagarwal@gmail.com

SCALE 1:150
DESIGN BY
CHECKED BY
DATE
DRG. No.
SD-13

