
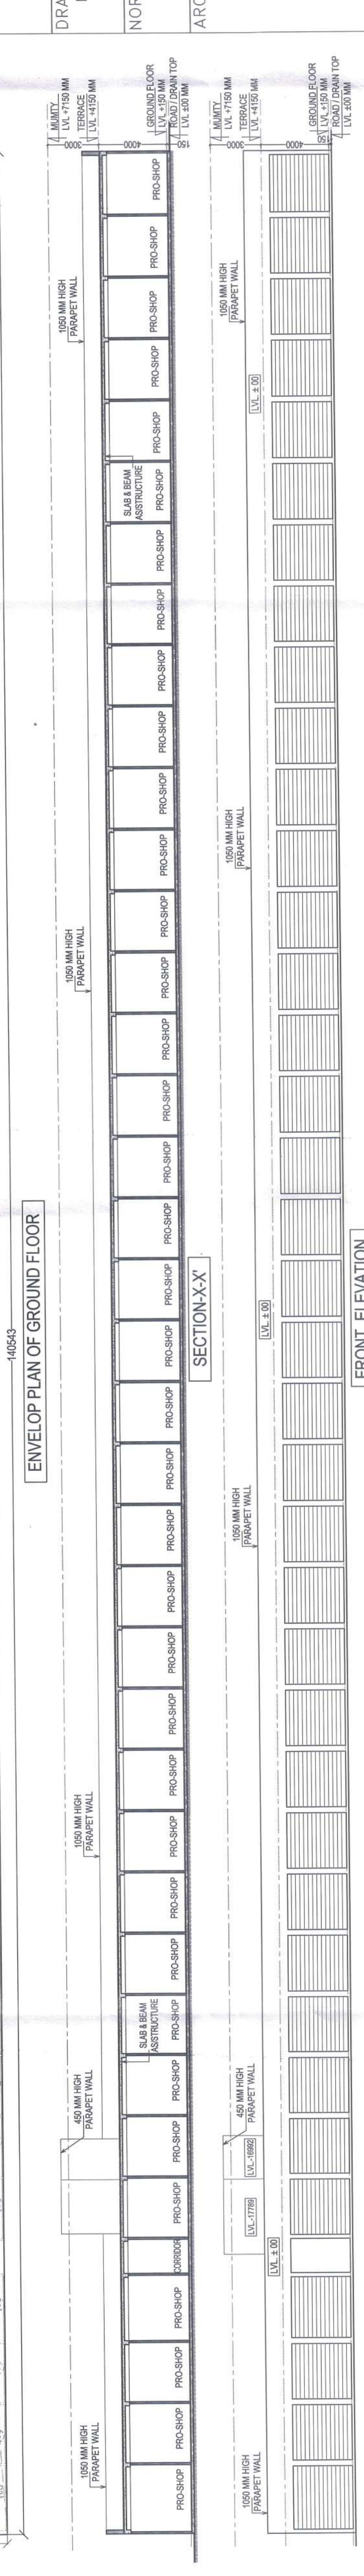
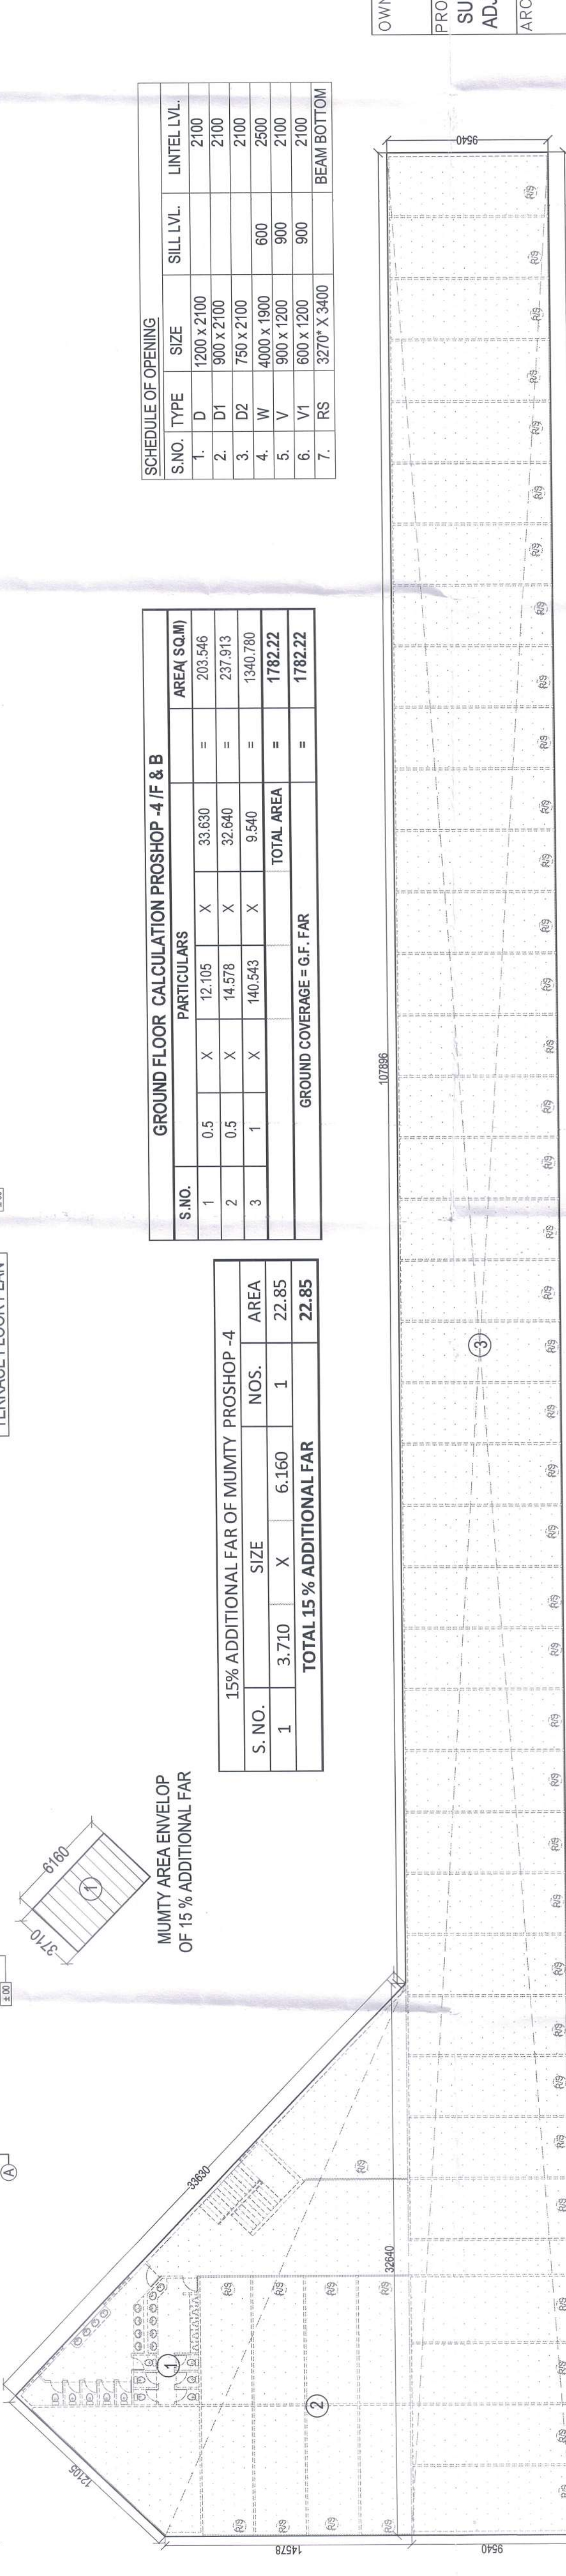


Greater Noida Industrial Dev. Authority
APPROVED
8/2/2016
Valid up to Date: 8/2/2016
Noida
Gen. Manager
(Eng. & Arch.)
S.M. (Eng.)

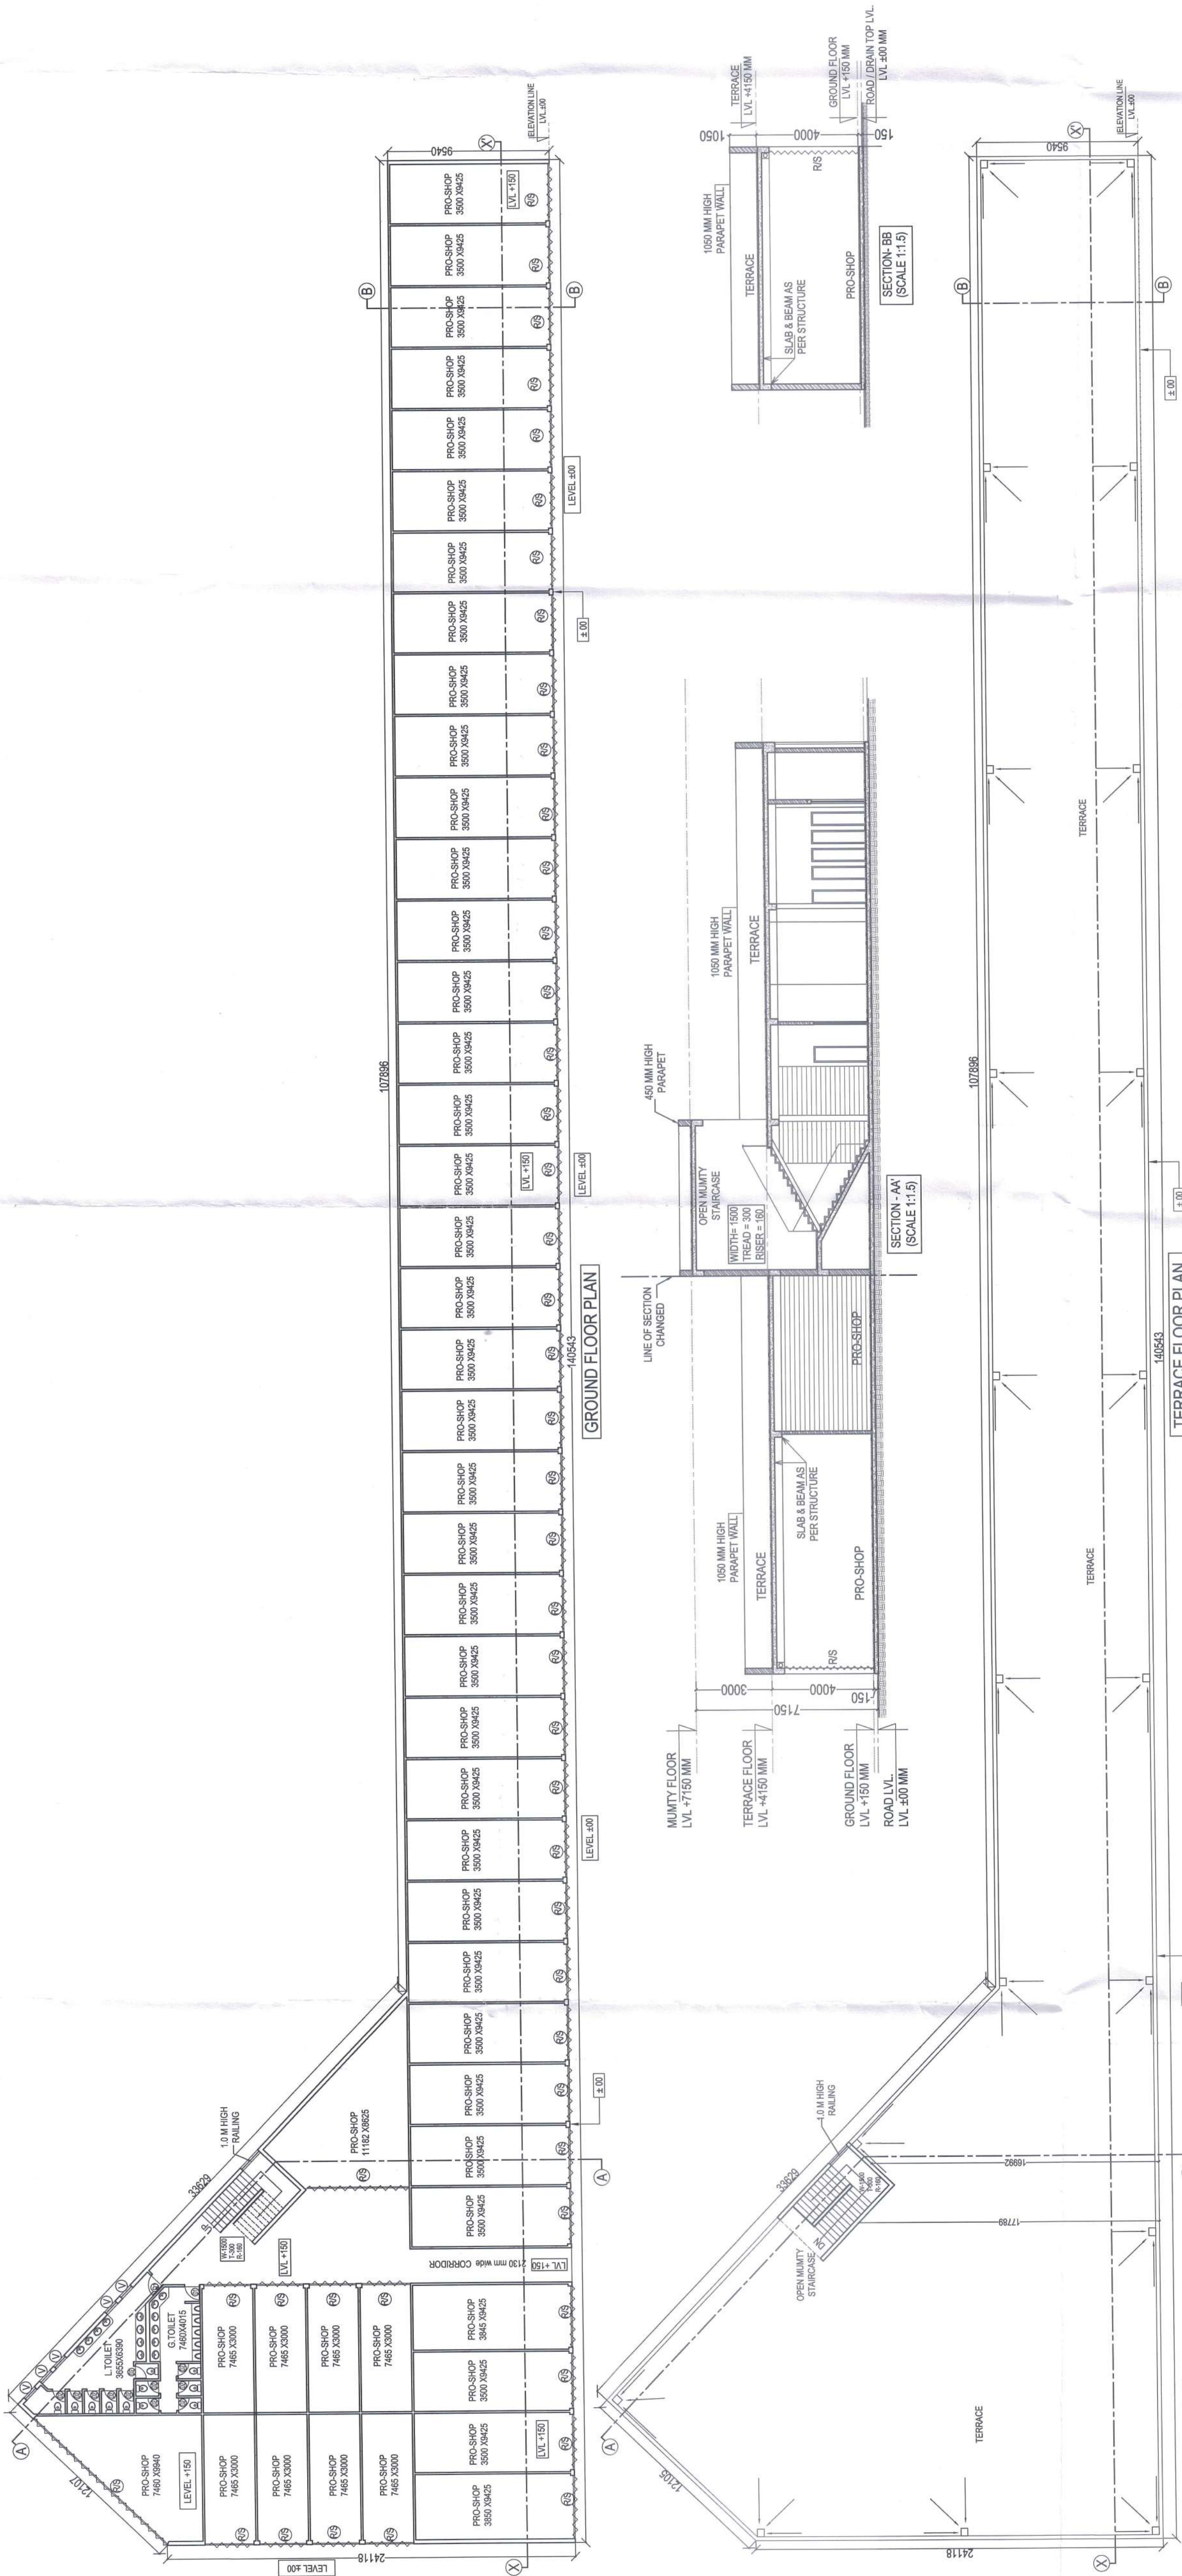


SCHEDULE OF OPENING				
S.NO.	TYPE	SIZE	SILL LVL.	LINTEL LVL.
1.	D	1200 x 2100		2100
2.	D1	900 x 2100		2100
3.	D2	750 x 2100		2100
4.	W	4000 x 1900	600	2500
5.	V	900 x 1200	900	2100
6.	V1	600 x 1200	900	2100
7.	RS	3270' x 3400		BEAM BOTTOM

GROUND FLOOR CALCULATION PROSHOP -4 IF & B				
S.NO.	0.5	X	12.105	X
1			33.630	=
2	0.5	X	14.578	X
3	1	X	140.543	X
			9.540	=
			TOTAL AREA	=
			1782.22	
			GROUND COVERAGE = G.F. FAR	=
			1782.22	

15% ADDITIONAL FAR OF MUMTY PROSHOP -4			
S. NO.	SIZE	NOS.	AREA
1	3.710 X 6.160	1	22.85
			TOTAL 15% ADDITIONAL FAR
			22.85

MUMTY AREA ENVELOP
OF 15% ADDITIONAL FAR

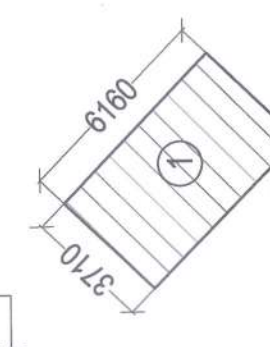

OWNER
MIS EUPHORIA SPORTS CITY PVT. LTD

PROJECT
**SUBMISSION DRAWING OF SPORTS CITY AT SC-1
ADJOINING SECTOR TECHZONE-IV, GREATER NOIDA**

ARCHITECT
Ar. Rachit Sharma
195, RAM VIHAR, DELHI-92, PHONE-011-42518322

DRAWING TITLE
**PRO-SHOPS (F & B) NO.-4
AREA CALCULATION**

DRAWING NO.
14

NORTH

SCALE


OWNER SIGN

ARCHITECT SIGN

RAJESH K SHARMA
B.Arch.
DP
QQA/IN/2002/20415

Authorized Signatory
MIS EUPHORIA SPORTS CITY PVT. LTD.

COMMERCIAL-1 & 2

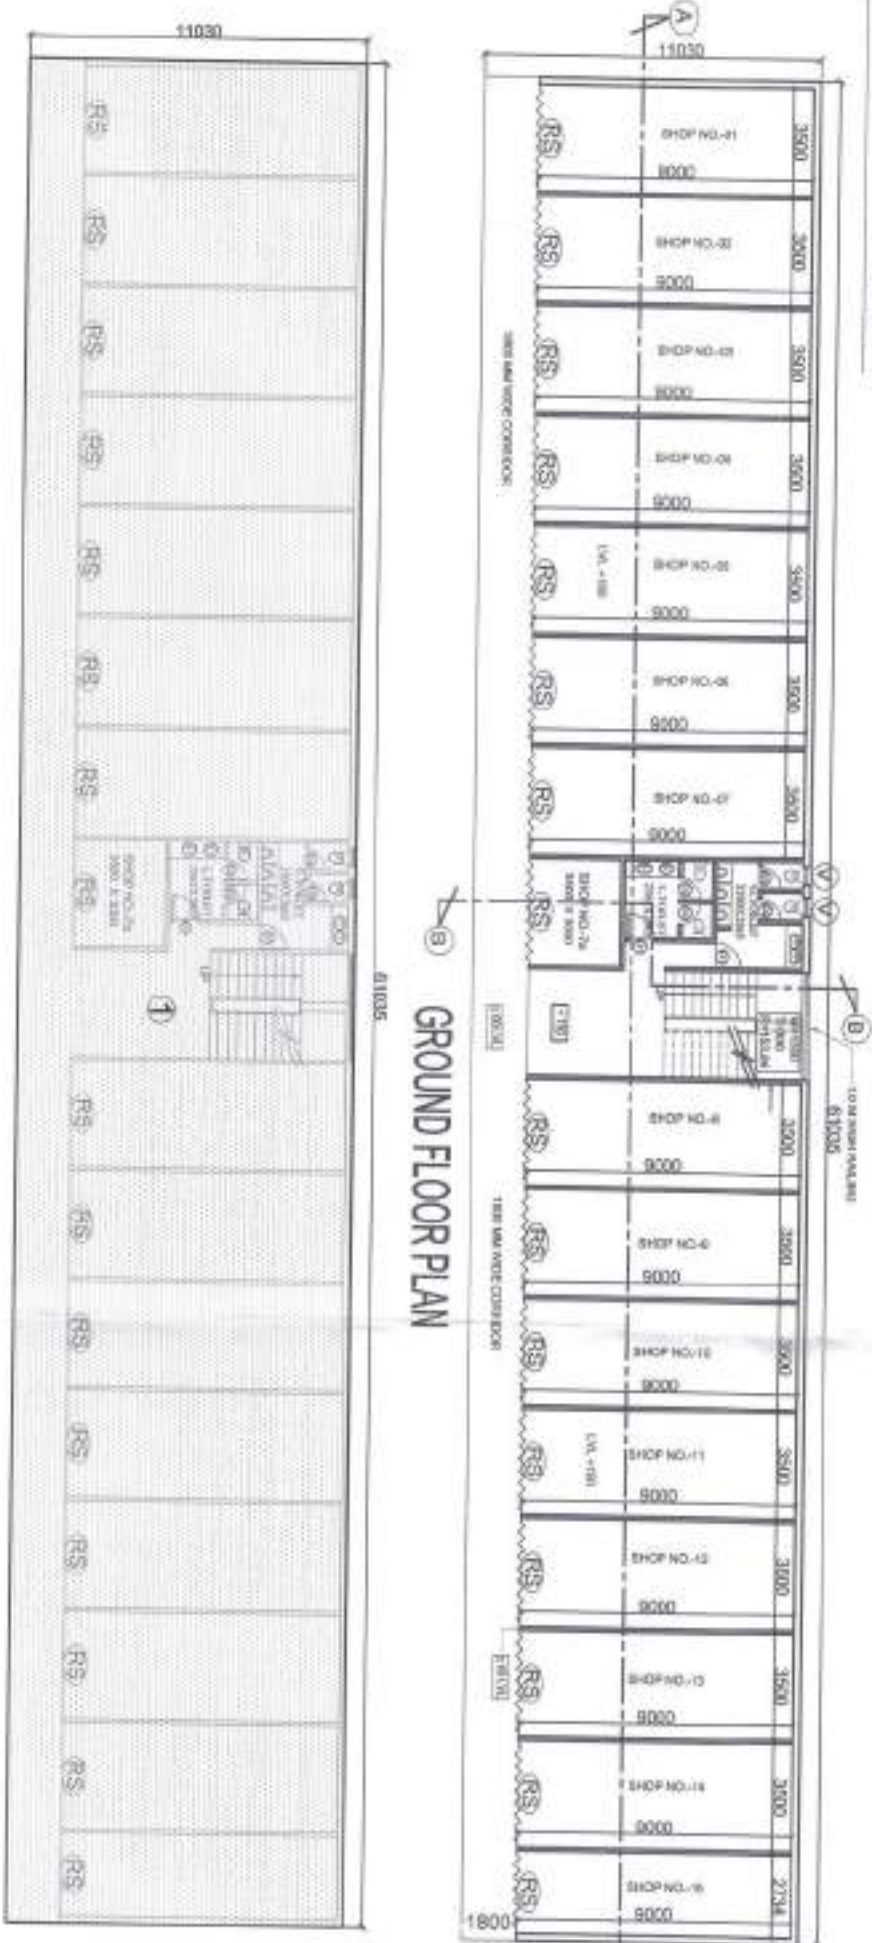


ENVELOPE PLAN OF GROUND FLOOR

COMMERCIAL-3



SECTION AT A-A'

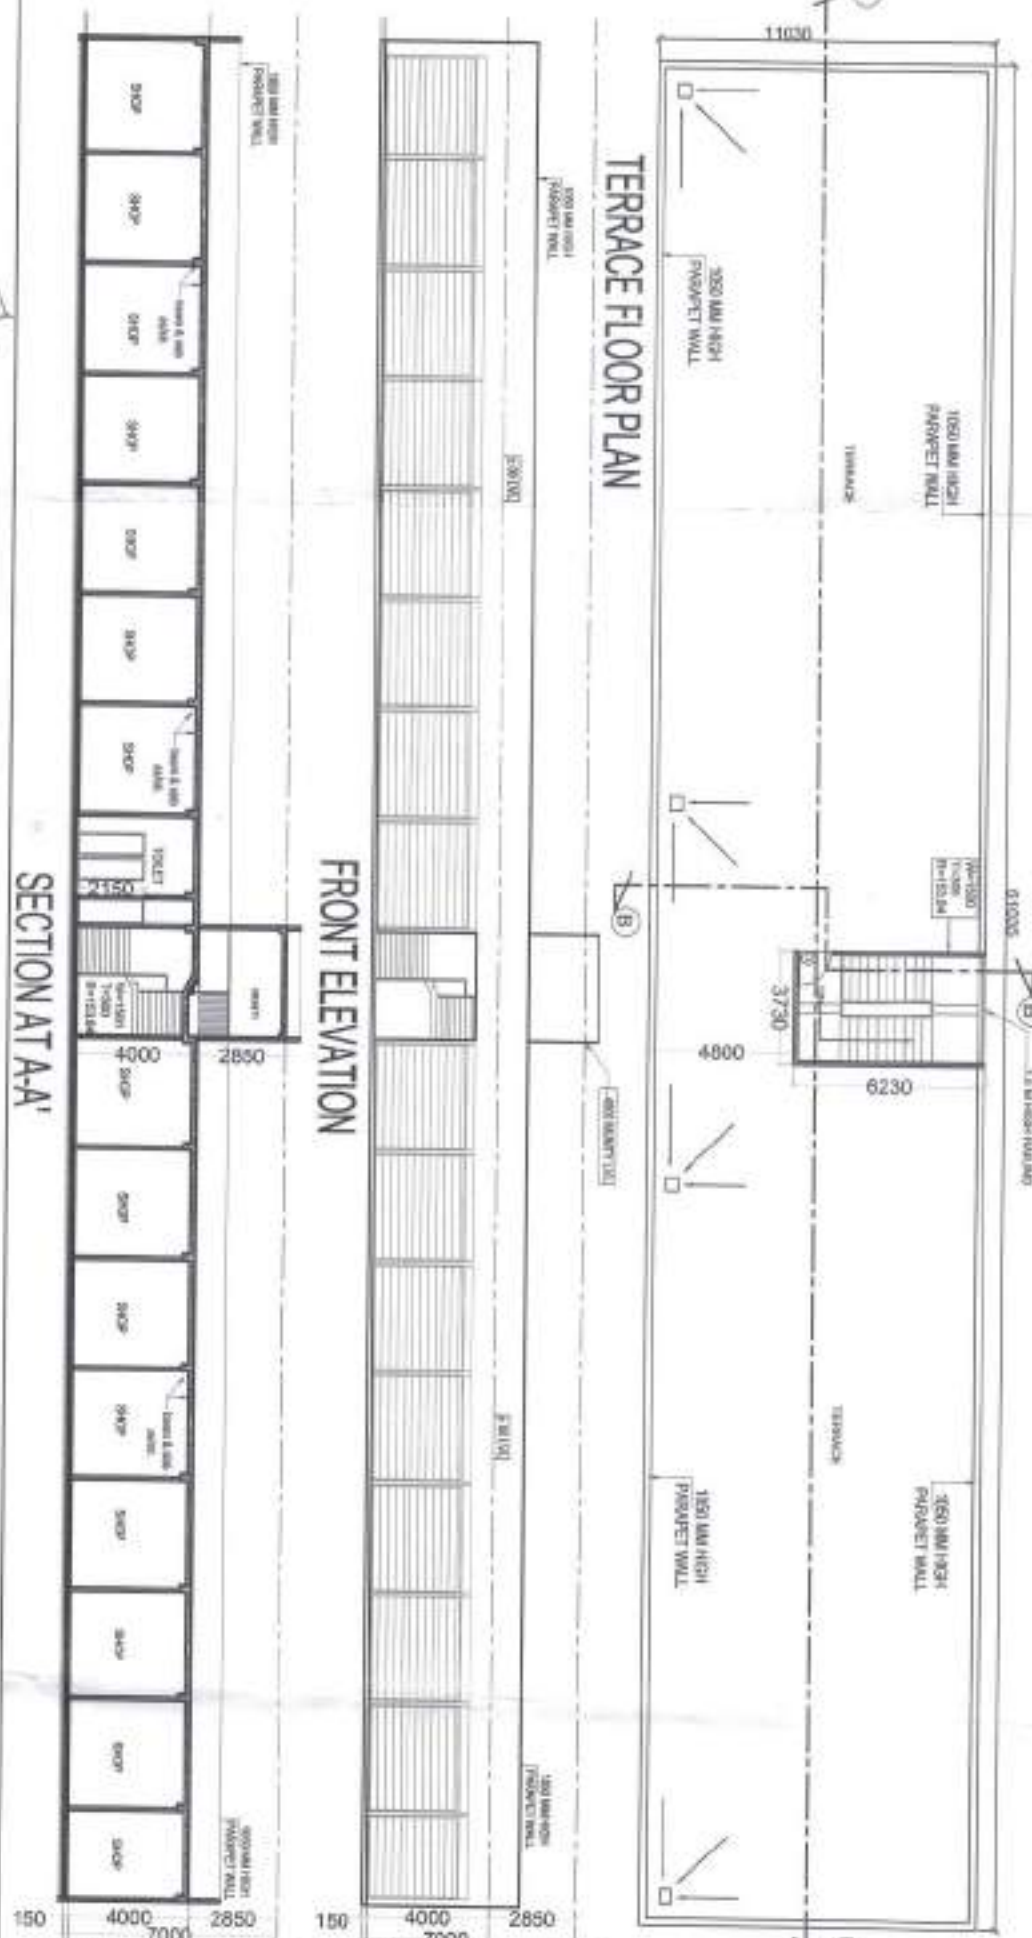

AREA ENVELOP OF 15% ADDITIONAL FAR



AREA ENVELOP OF 15% ADDITIONAL FAR

FAR AREA CALCULATION COMMERCIAL-1			
S. NO.	SIZE	NOS.	AREA
1	GROUND FLOOR FAR (A)	1	673.20
TOTAL GROUND FLOOR FAR = (A)			673.20
GROUND COVER CALCULATION			
1	GROUND FLOOR FAR	1	673.20
TOTAL GROUND COVERAGE OF COMMERCIAL-1			673.20

15% ADDITIONAL FAR OF MUMINTY COMMERCIAL-1			
S. NO.	SIZE	NOS.	AREA
1	3,730 X 6,230	1	23.24
TOTAL 15% ADDITIONAL FAR			23.24

FAR AREA CALCULATION COMMERCIAL-2			
S. NO.	SIZE	NOS.	AREA
1	GROUND FLOOR FAR (A)	1	673.20
TOTAL GROUND FLOOR FAR = (A)			673.20
GROUND COVER CALCULATION			
1	GROUND FLOOR FAR	1	673.20
TOTAL GROUND COVERAGE OF COMMERCIAL-2			673.20


15% ADDITIONAL FAR OF MUMINTY COMMERCIAL-2			
S. NO.	SIZE	NOS.	AREA
1	3,730 X 6,230	1	23.24
TOTAL 15% ADDITIONAL FAR			23.24

FAR AREA CALCULATION COMMERCIAL-3			
S. NO.	SIZE	NOS.	AREA
1	GROUND FLOOR FAR (A)	1	680.36
2	10,000 X 1,900	0.5	9,500
3	10,000 X 1,900	0.5	9,500
4	15,720 X 10,000	1	157,200
TOTAL GROUND FLOOR FAR = (A)			885.66
FIRST FLOOR FAR = (B)			
1	57,291 X 4,730	1	270,99
2	3,757 X 0,445	1	1,67
TOTAL FIRST FLOOR FAR = (B)			272,66
TOTAL AREA OF COMMERCIAL-3 (A+B)			
GROUND COVER CALCULATION			1158.32
1	GROUND FLOOR FAR	1	885.66
TOTAL GROUND COVERAGE OF COMMERCIAL-3			885.66

15% ADDITIONAL FAR OF MUMINTY COMMERCIAL-3			
S. NO.	SIZE	NOS.	AREA
1	3,757 X 5,175	1	19.44
TOTAL 15% ADDITIONAL FAR			19.44

SCHEDULE OF OPENING			
S. NO.	TYPE	SIZE	UNTEL. LVL.
1	D	1200X2150	2150
2	D1	900X2150	2150
3	D2	750X2150	2150
4	R.S.	3000X3400 beam bottom	3400
5	W	1500X1450	2150
6	V	600X450	2150

AREA ENVELOP OF 15% ADDITIONAL FAR

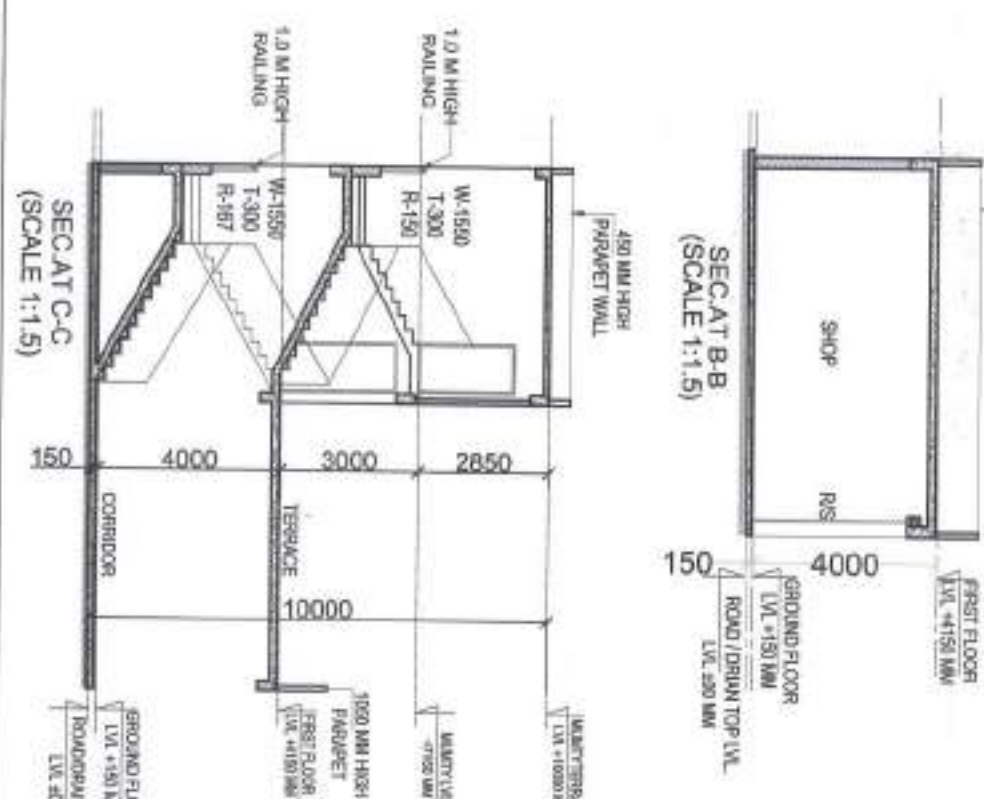

OWNER
MIS EUPHORIA SPORTS CITY PVT.LTD.

PROJECT
SUBMISSION DRAWING OF SPORTS CITY AT SC-1
ADJOINING SECTOR TECHZONE-IV, GREATER NIODA.

ARCHITECT

A. Rachit Sharma
195, RAM VIHAR, DELHI-92, PHONE-011-42518322

DRAWING TITLE
COMMERCIAL-1,2 & 3
FLOOR PLANS AREA
CALCULATION

DRAWING NO.
7

NORTH
SCALE

ARCHITECT SIGN

OWNER SIGN

PROJECT BY
RACHIT SHARMA
B. Arch. MDP
COA No. CA2002/30418

FOR
MIS Euphoria Sports City Pvt. Ltd.

Authorized Signatory

Greater Noida Industrial Dev. Authority
APPROVED
4/11/2016
Sd/-
S.M. (Eng.)
Arch. Arch.