

This drawing is a "COPYRIGHT" contents of this drawing or part thereof may not be used or reproduced without the permission of the Architect

NORTH

PROJECT TITLE

PROPOSED GROUP HOUSING AT VILLAGE MADIYAON SEC J EXTENSION, JANKIPURAM LUCKNOW

SCHEDULE OF OPENINGS

TYPE	SIZE(LXH)	CILL	LINTEL
SD1	1500 X 2600	-	2600
SD2	1800 X 2600	-	2600
DW1	1150 X 2600	-	2100
DW2	1050 X 2100	-	2100
D	1000 X 2400	-	2400
D1	800 X 2100	-	2100
D2	750 X 2100	-	2100
D3	900 X 2100	-	2100
FRD	1200 X 2100	-	2100
W1	900 X 1050	1050	2100
W2	600 X 800	1200	2100
W3	1350 X 1700	900	2600
W4	1500 X 1600	900	2500
W5	900 X 1700	900	2600
G1	3000X 2400		2400
G2	3000X 1700	900	2600

SUBMISSION

PRINCIPAL ARCHITECT

K DESIGNS
206,208 2ND FLOOR, 99 EMPIRE PLAZA,
SULTANPUR, NEW DELHI-110030

CLIENT

ORO CONSTRUCTIONS PVT. LTD.

DRAWING TITLE

FLOOR PLANS , AREA DETAILS & ELEVATION
(TOWER A)

OWNER

ARCHITECT

Signature of Owner

Signature of Architect

PRAMOD KUMAR PATEL
ARCHITECT
CAR-0155440

Signature of Architect

Signature of Architect

Date





Scale

AS SHOWN

03-07-2018

PL-SP-03

Drawing No.

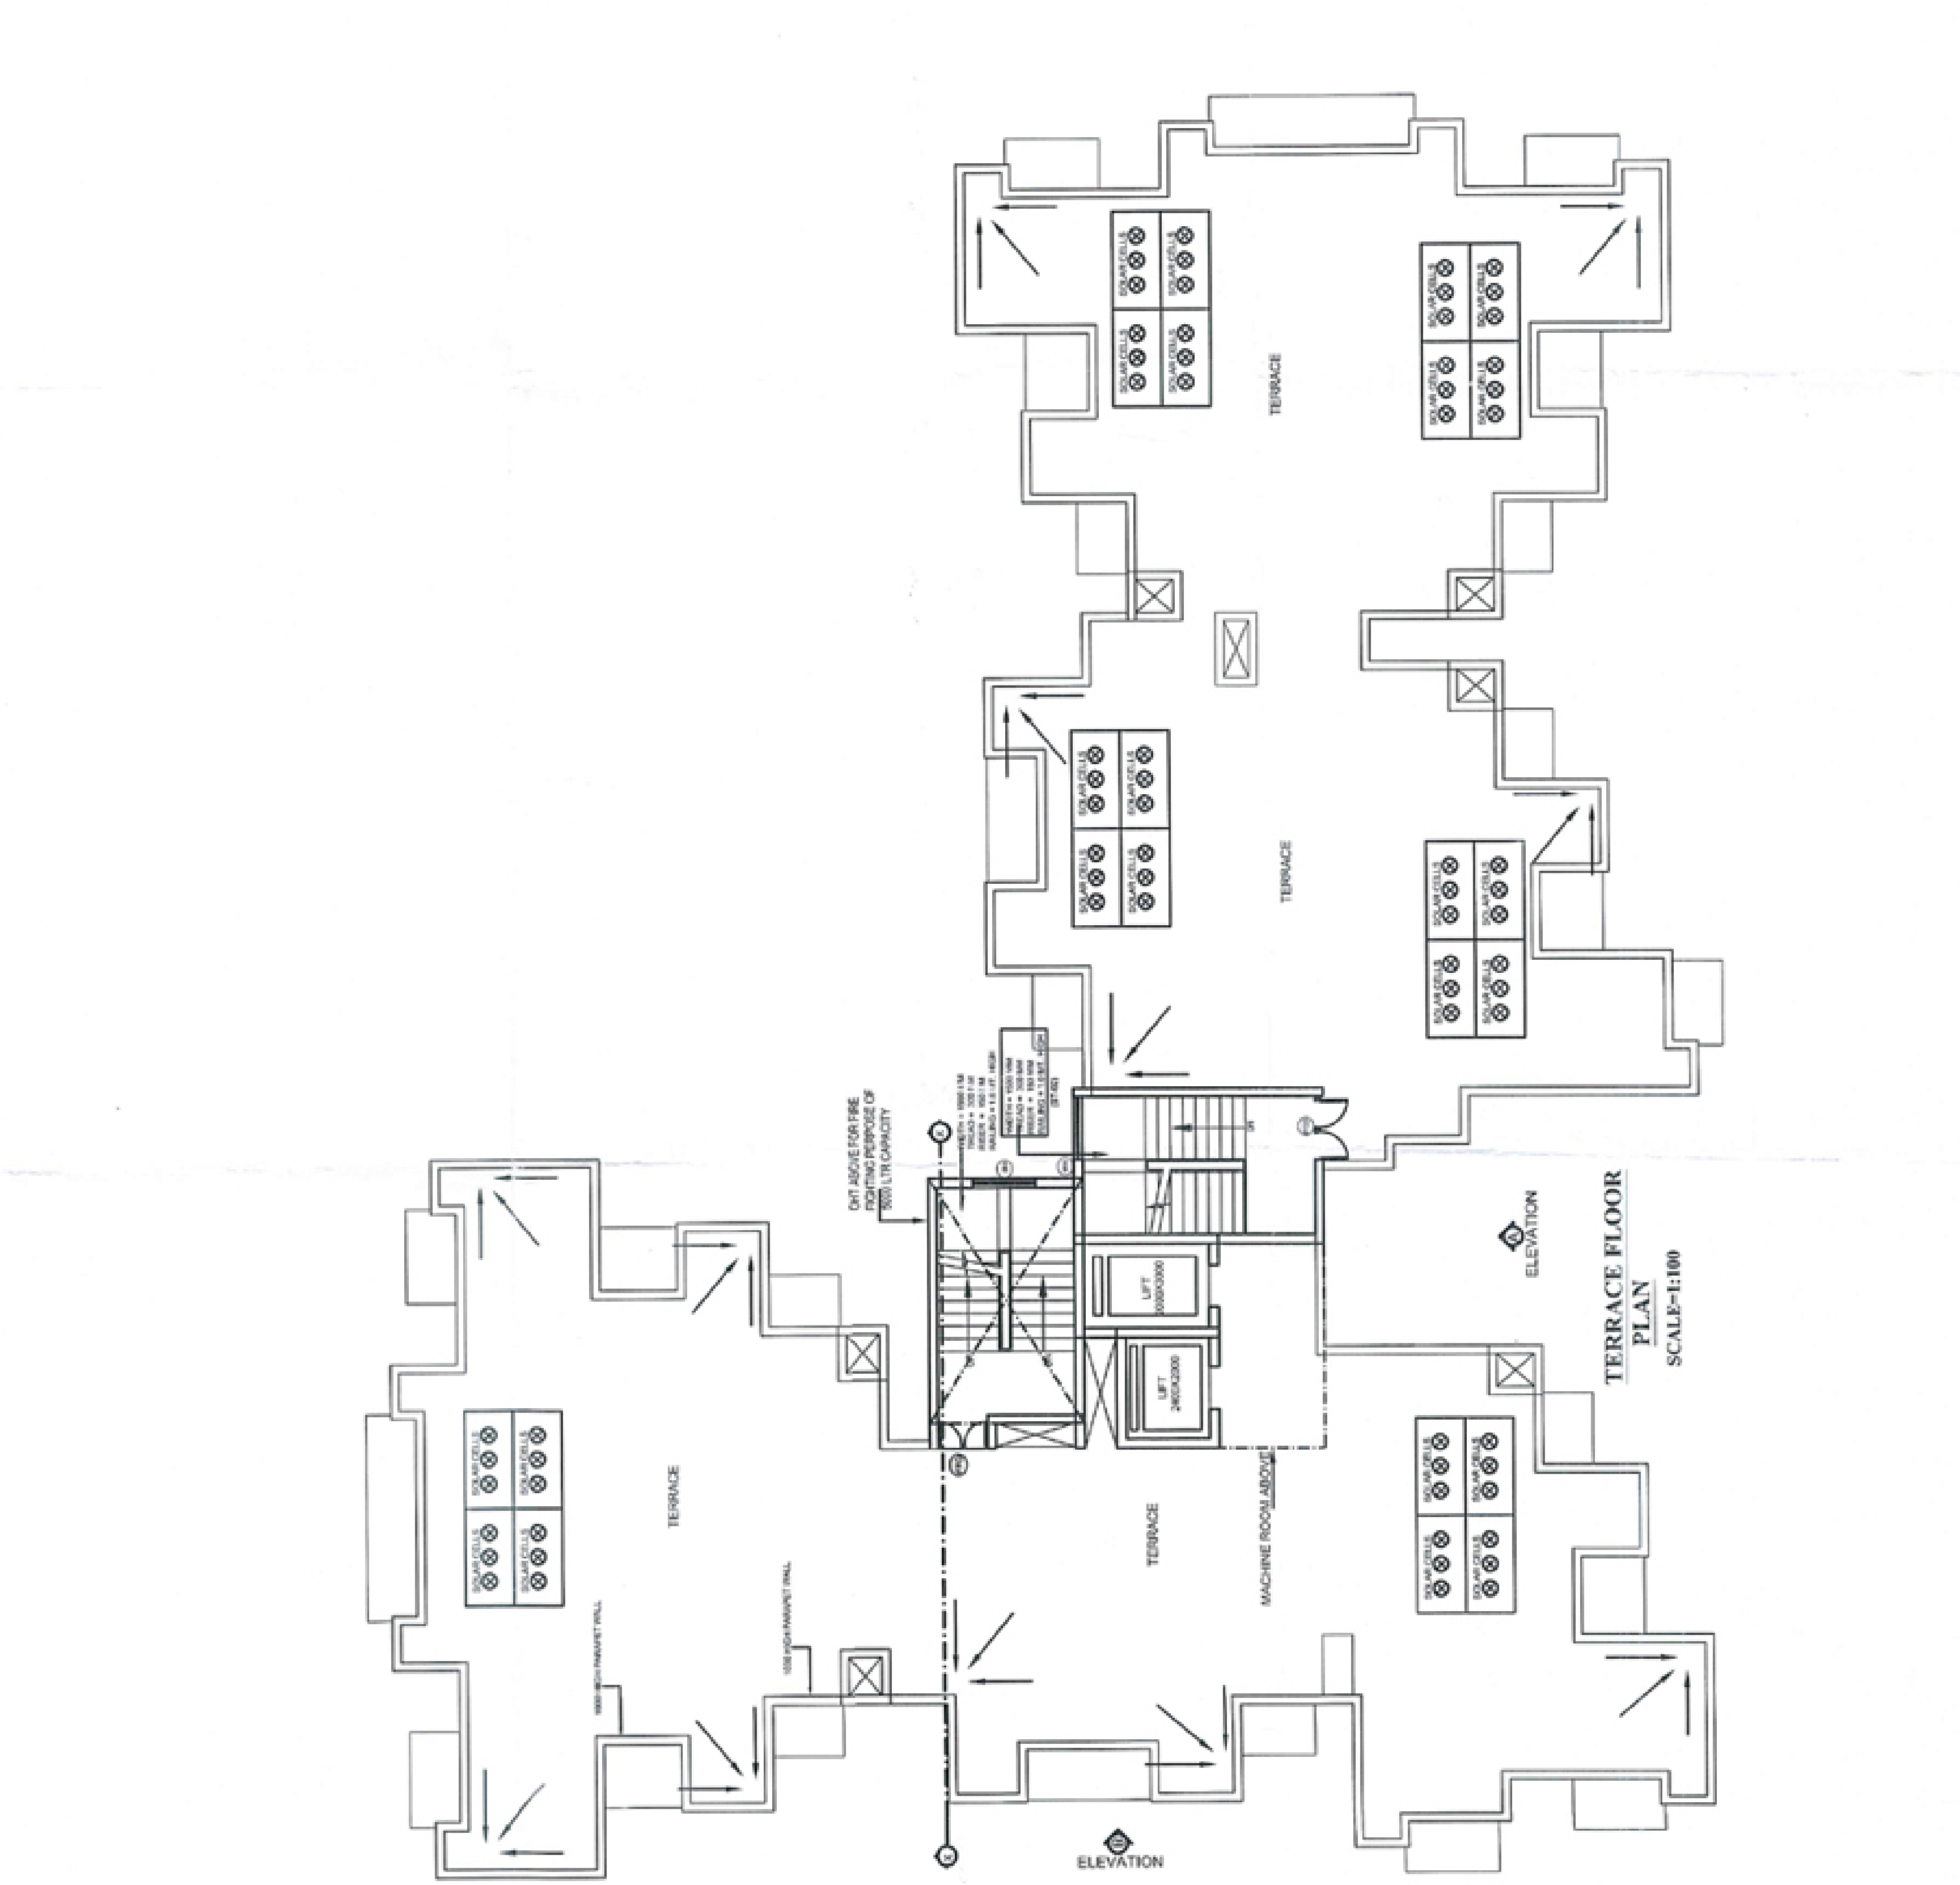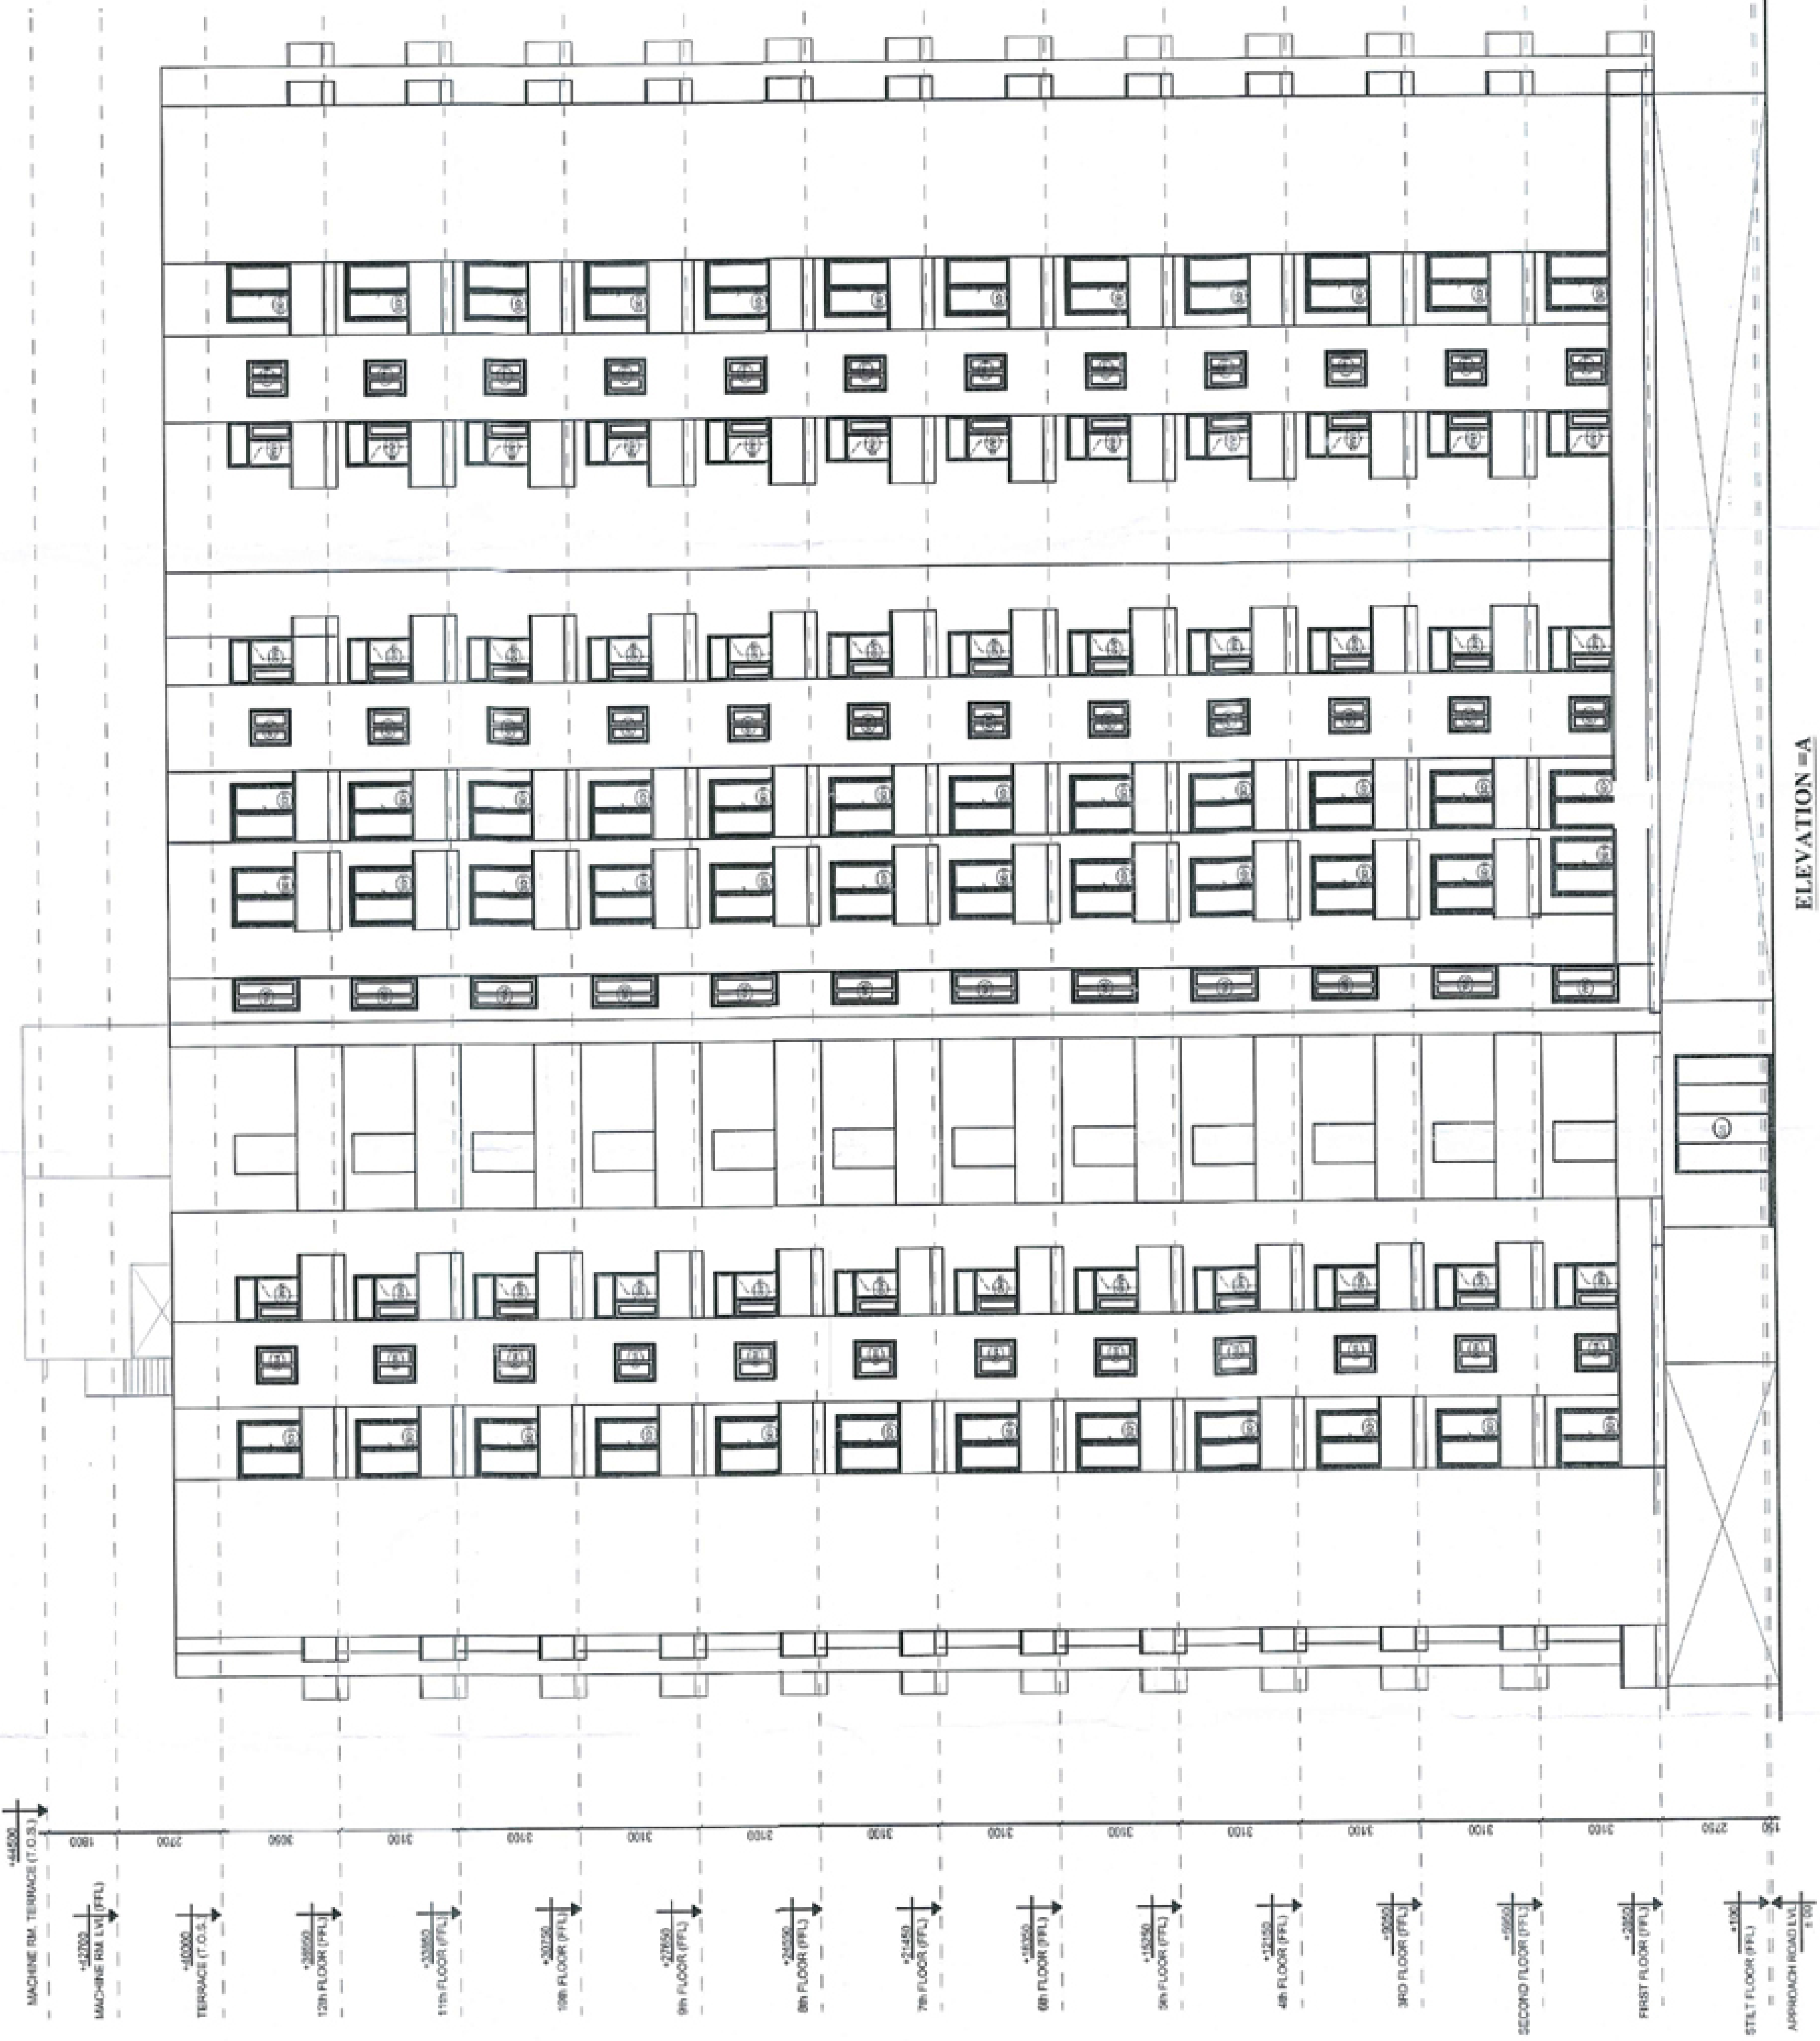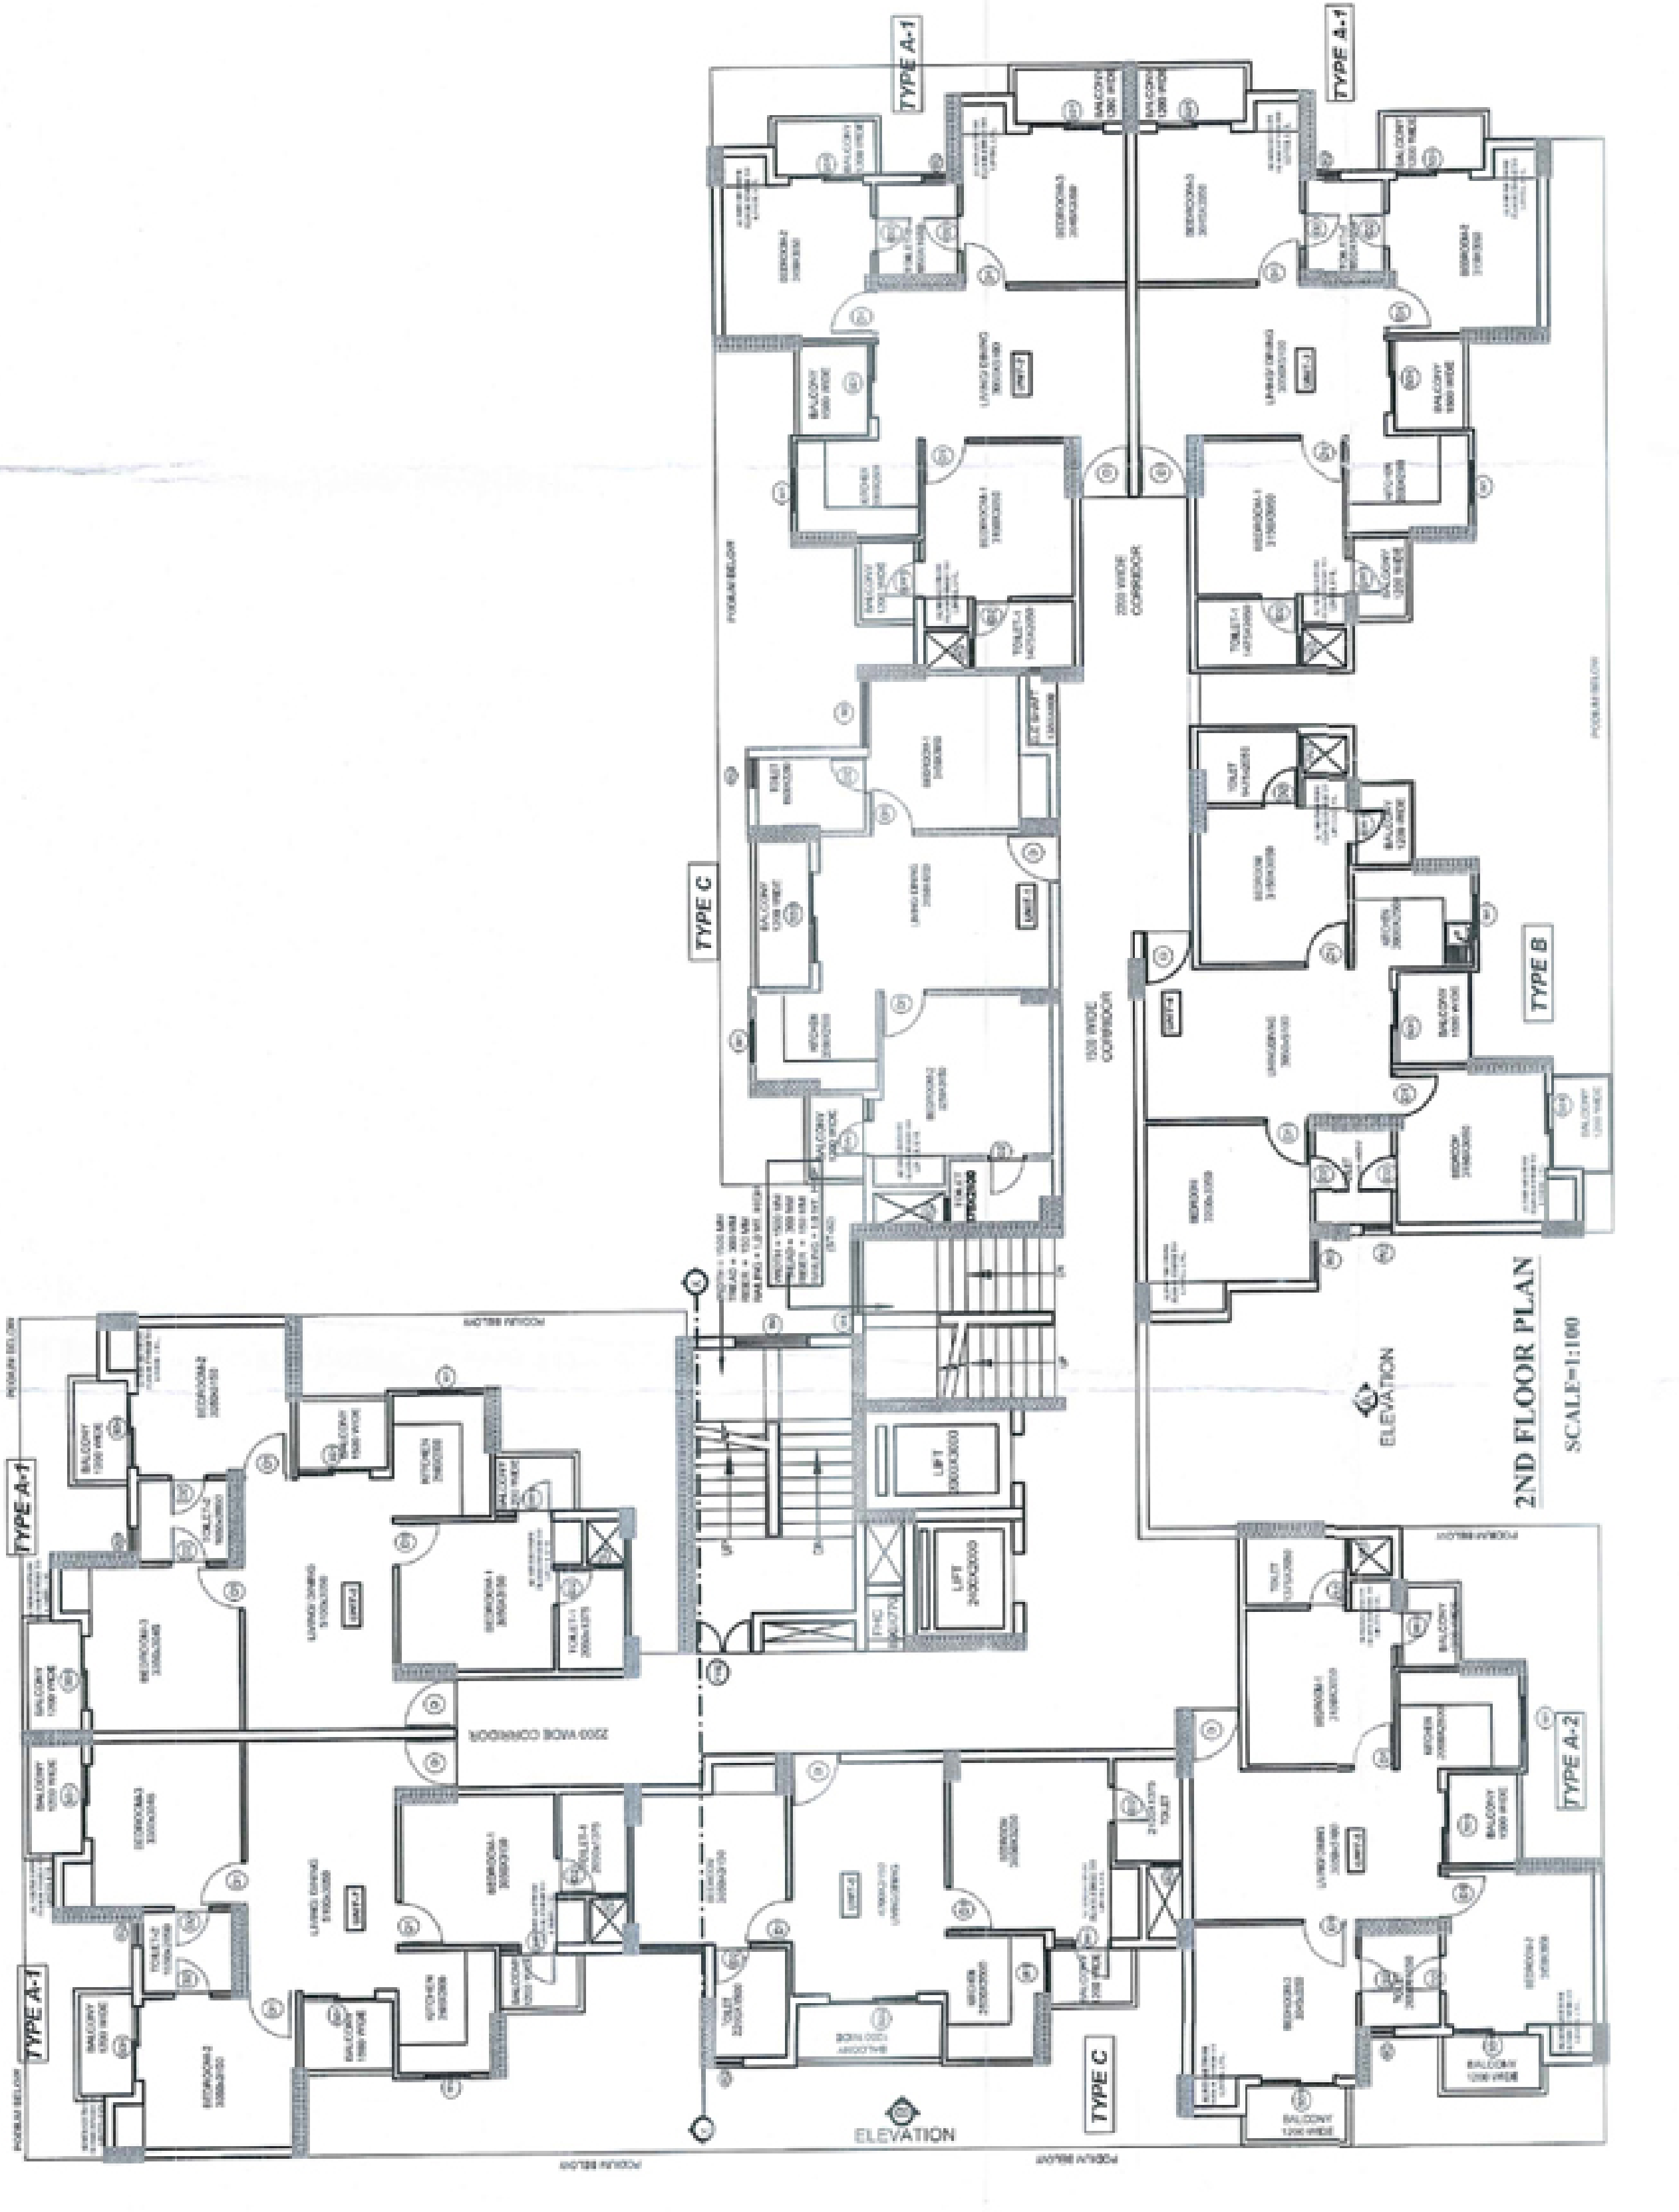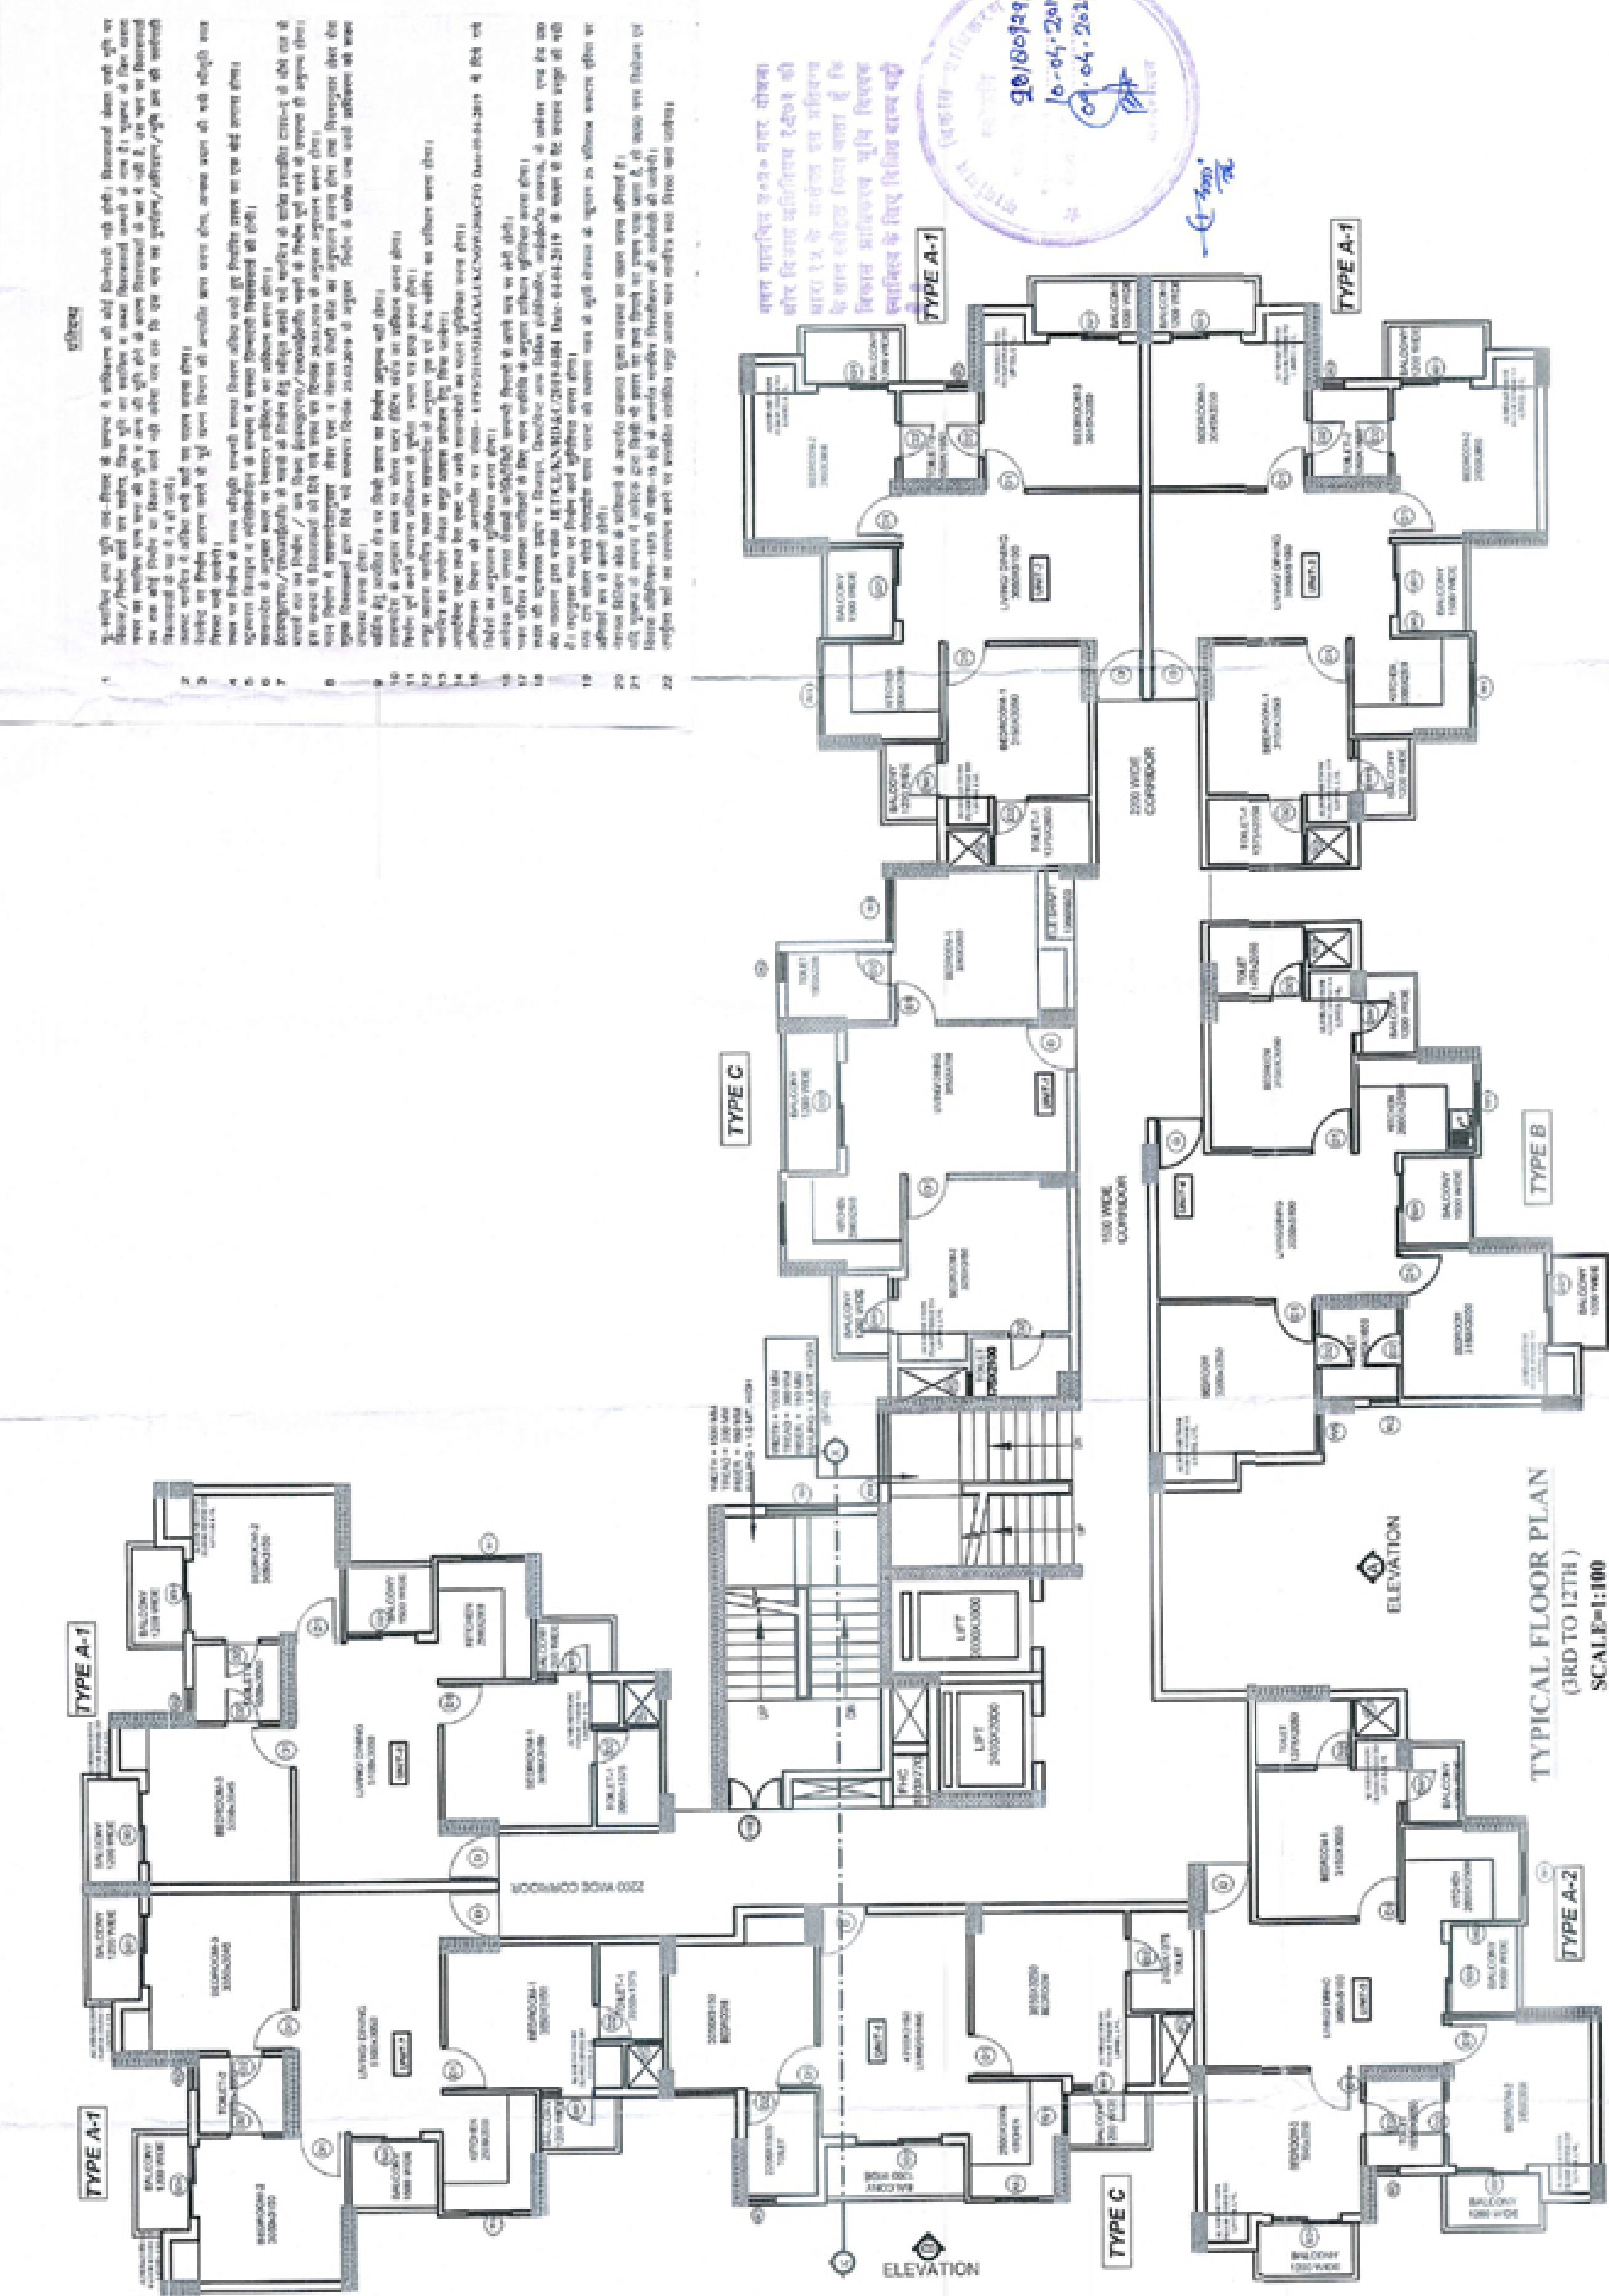

This drawing is a "COPYRIGHT" contents of this drawing or part thereof may not be used or reproduced without the permission of the Architect

PROJECT TITLE

PROPOSED GROUP HOUSING AT VILLAGE MADIYAON SEC J EXTENSION, JANKIPURAM LUCKNOW

SCHEDULE OF OPENINGS

TYPE	SIZE(LXH)	CILL	LINTEL
SD1	1500 X 2600	-	2600
SD2	1800 X 2600	-	2600
DW1	1150 X 2600	-	2100
DW2	1050 X 2100	-	2100
D	1000 X 2400	-	2400
D1	900 X 2100	-	2100
D2	750 X 2100	-	2100
D3	900 X 2100	-	2100
FRD	1200 X 2100	-	2100
W1	900 X 1050	1050	2100
W2	600 X 900	1200	2100
W3	1350 X 1700	900	2600
W4	1500 X 1690	900	2590
W5	900 X 1700	900	2600
G1	3000X 2400		2400
G2	3000X 1700	900	2600

SUBMISSION

PRINCIPAL ARCHITECT
K DESIGNS
206/208 2ND FLOOR, 99 EMPIRE PLAZA,
SULTANPUR, NEW DELHI-110030

CLIENT
ORO CONSTRUCTIONS PVT. LTD.

DRAWING TITLE
FLOOR PLANS & AREA DETAILS
(TOWER B)

OWNER
ARCHITECT

PRANEEN KUMAR PATEL
ARCHITECT
CARNOISE408

FOR JLT CONSTRUCTIONS
PRAISES

Signature

Scale

Drawing No.

03-07-2018

AS SHOWN

PL-SP-05

1. This drawing is a "COPYRIGHT" contents of this drawing or part thereof may not be used or reproduced without the permission of the Architect

PROJECT TITLE

PROPOSED GROUP HOUSING AT VILLAGE MADIYAON SEC J EXTENSION, JANKIPURAM LUCKNOW

SCHEDULE OF OPENINGS

TYPE	SIZE(LXH)	CILL	LINTEL
SD1	1500 X 2600	-	2600
SD2	1800 X 2600	-	2600
DW1	1150 X 2600	-	2100
DW2	1050 X 2100	-	2100
D	1000 X 2400	-	2400
D1	900 X 2100	-	2100
D2	750 X 2100	-	2100
D3	900 X 2100	-	2100
FRD	1200 X 2100	-	2100
W1	900 X 1050	1050	2100
W2	600 X 900	1200	2100
W3	1350 X 1700	900	2600
W4	1500 X 1690	900	2590
W5	900 X 1700	900	2600
G1	3000X 2400		2400
G2	3000X 1700	900	2600

SUBMISSION

PRINCIPAL ARCHITECT
K DESIGNS
206/208 2ND FLOOR, 99 EMPIRE PLAZA,
SULTANPUR, NEW DELHI-110030

CLIENT
ORO CONSTRUCTIONS PVT. LTD.

DRAWING TITLE
FLOOR PLANS & AREA DETAILS
(TOWER B)

OWNER
ARCHITECT

PRANEEN KUMAR PATEL
ARCHITECT
CARNOISE408

FOR JLT CONSTRUCTIONS
PRAISES

Signature


Scale

Drawing No.

03-07-2018

AS SHOWN

PL-SP-05

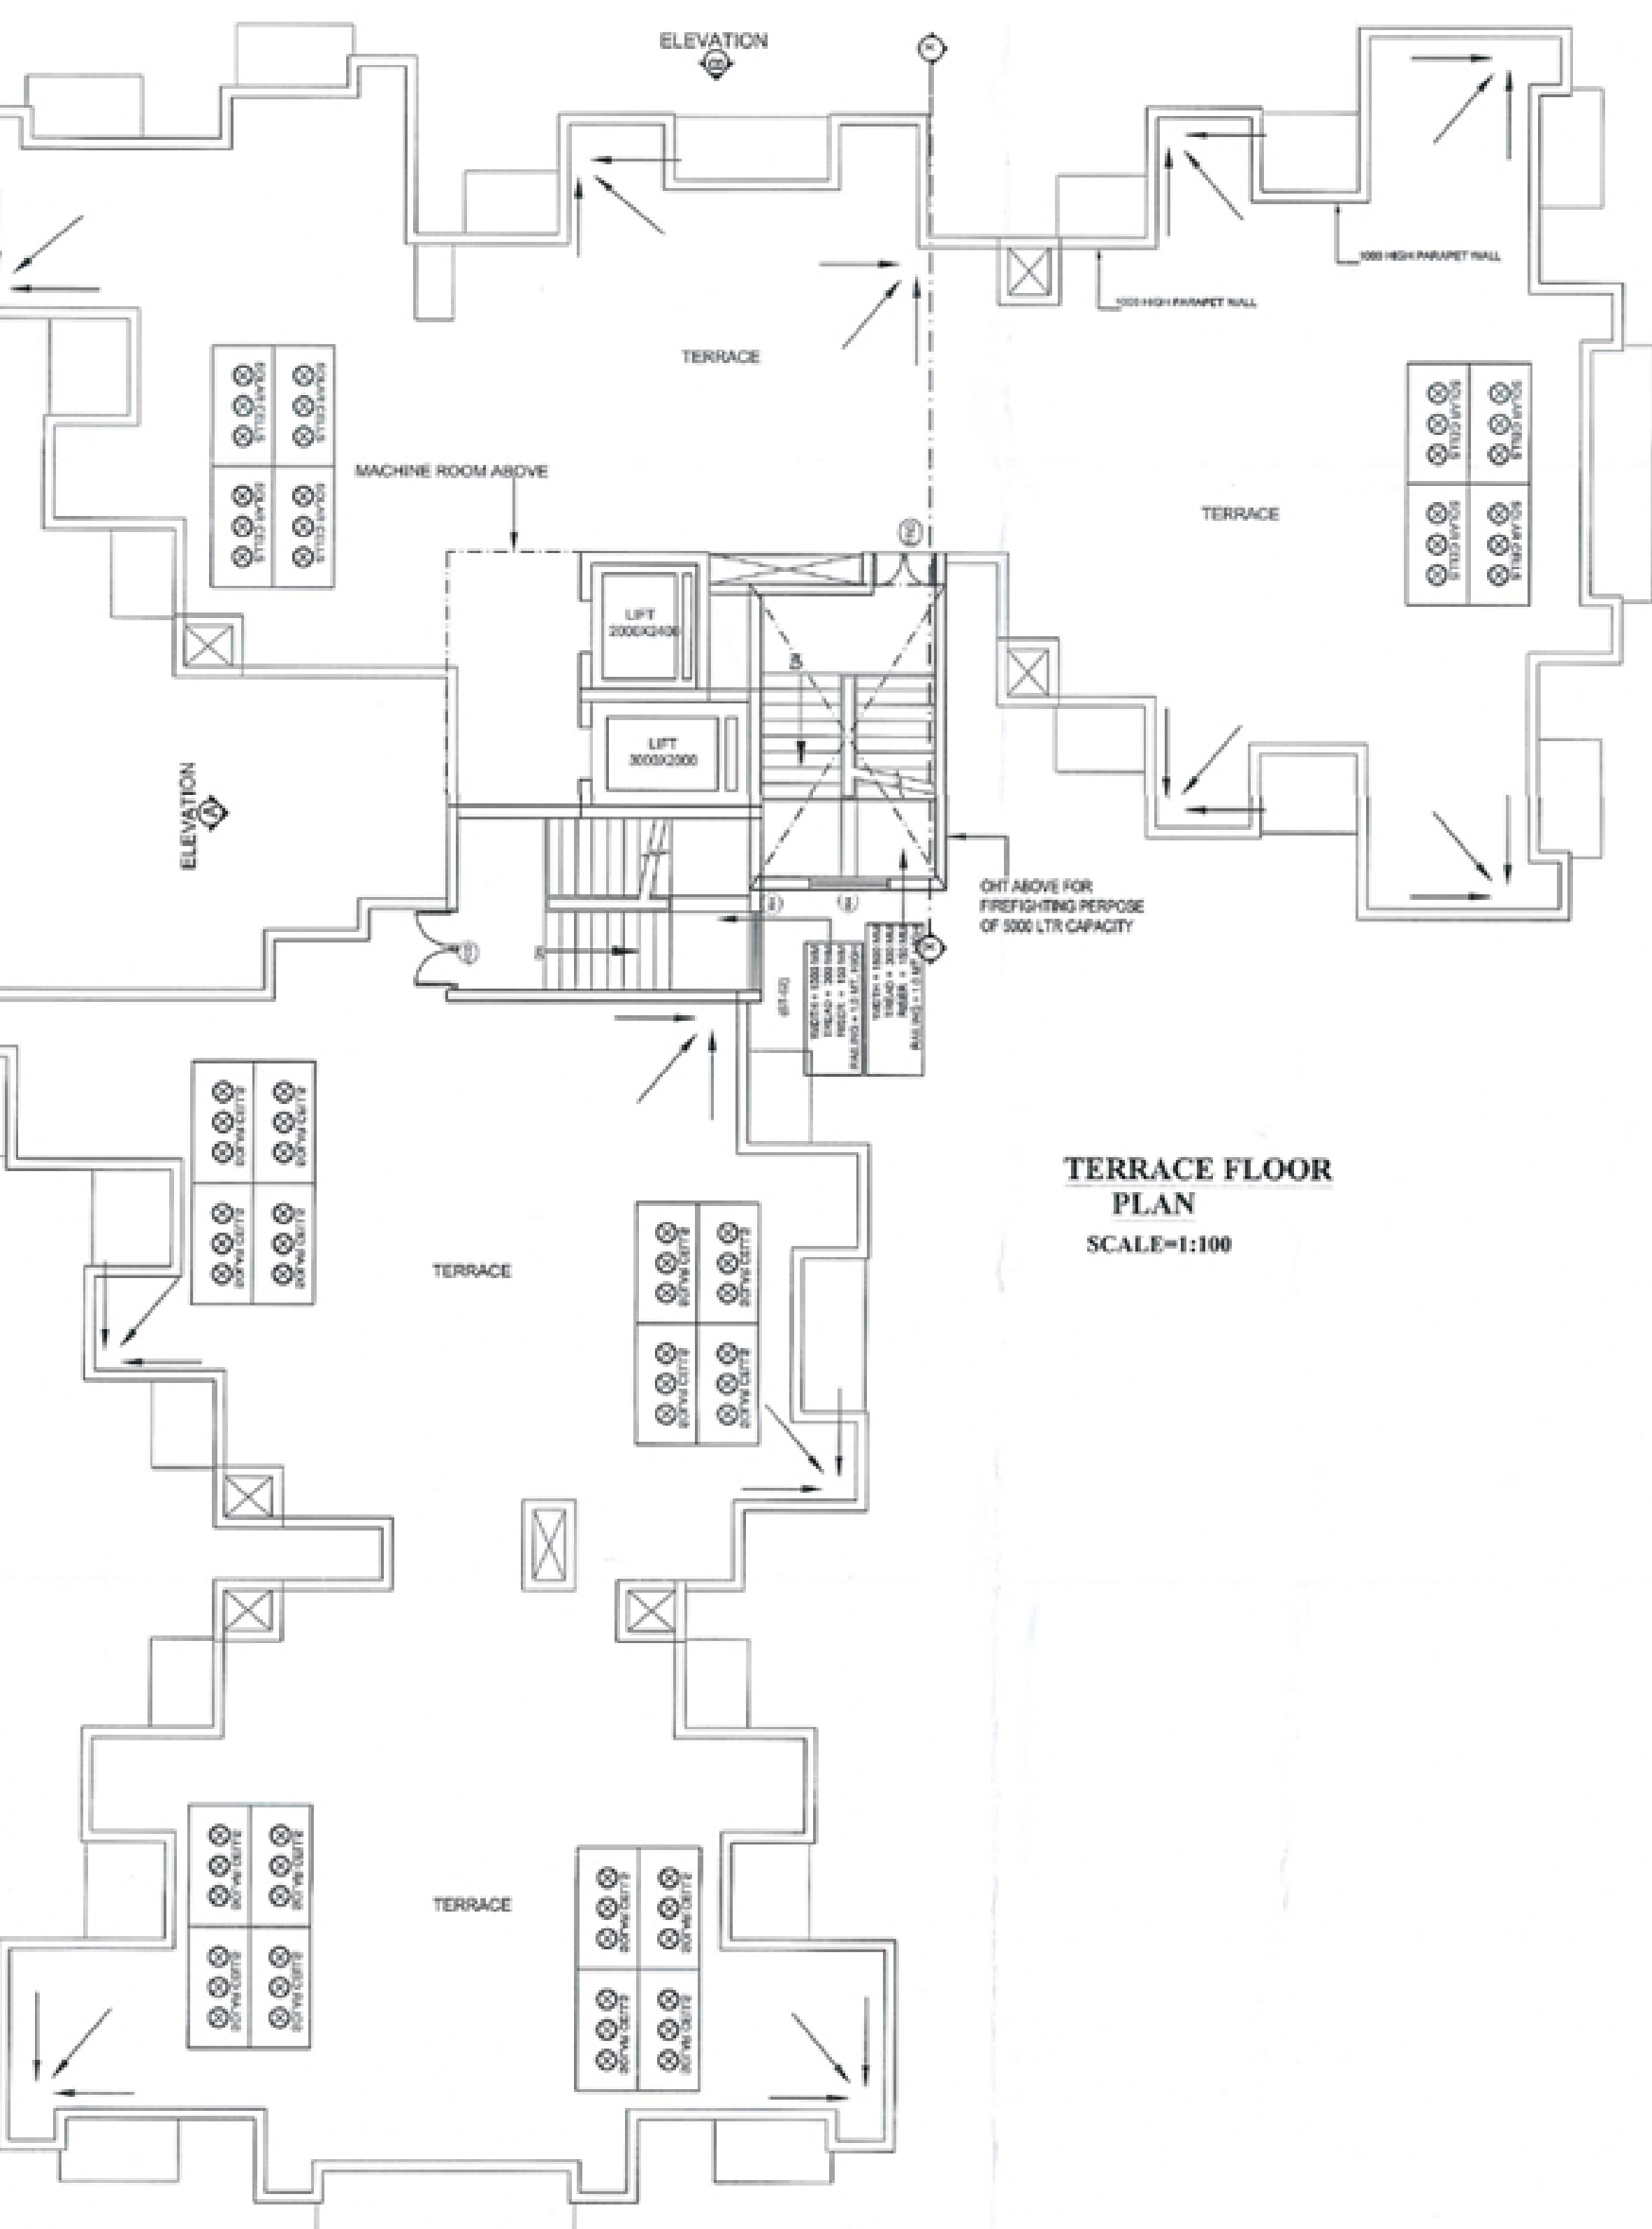

OWNER		ARCHITECT	
 For AJIT CONSTRUCTIONS <i>Ajitemov</i> PARTNER		 PRAVEEN KUMAR PATEL ARCHITECT CA2012054089	
SIGNATURE		SIGNATURE	
Date	Scale	Drawing No.	
03-07-2018	AS SHOWN	PL-SP-06	

NORTH

This drawing is a "COPYRIGHT" contents of this drawing or part thereof may not be used or reproduced without the permission of the Architect

PROJECT TITLE

PROPOSED GROUP HOUSING AT
VILLAGE MADIYAON SEC J
EXTENSION, JANKIPURAM
LUCKNOW

SCHEDULE OF OPENINGS

TYPE	SIZE(LXW)	CILL	LINTEL
SD1	1500 X 2600	-	2600
SD2	1800 X 2600	-	2600
DW1	1150 X 2600	-	2100
DW2	1050 X 2100	-	2100
D	1000 X 2400	-	2400
D1	900 X 2100	-	2100
D2	750 X 2100	-	2100
D3	900 X 2100	-	2100
FRD	1200 X 2100	-	2100
W1	900 X 1050	1050	2100
W2	900 X 900	1200	2100
W3	1350 X 1700	900	2600
W4	1500 X 1650	900	2650
W5	900 X 1700	900	2600
G1	3000X 2400		2400
G2	3000X 1700	900	2600

SUBMISSION

PRINCIPAL ARCHITECT

K DESIGNS

206, 208 2ND FLOOR, 99 EMPIRE PLAZA,
SULTANPUR, NEW DELHI-110030

CLIENT

ORO CONSTRUCTIONS PVT. LTD.

DRAWING TITLE

FLOOR PLANS , AREA DETAILS & ELEVATION
(TOWER C)

OWNER

ARCHITECT




For AJIT CONSTRUCTIONS
Ajit
PARTNER

PRAVEEN KUMAR PATEL
ARCHITECT
CA/2012/54689

SIGN

Scale	Drawing No.
-------	-------------


AS SHOWN	PL-SP-09
----------	----------

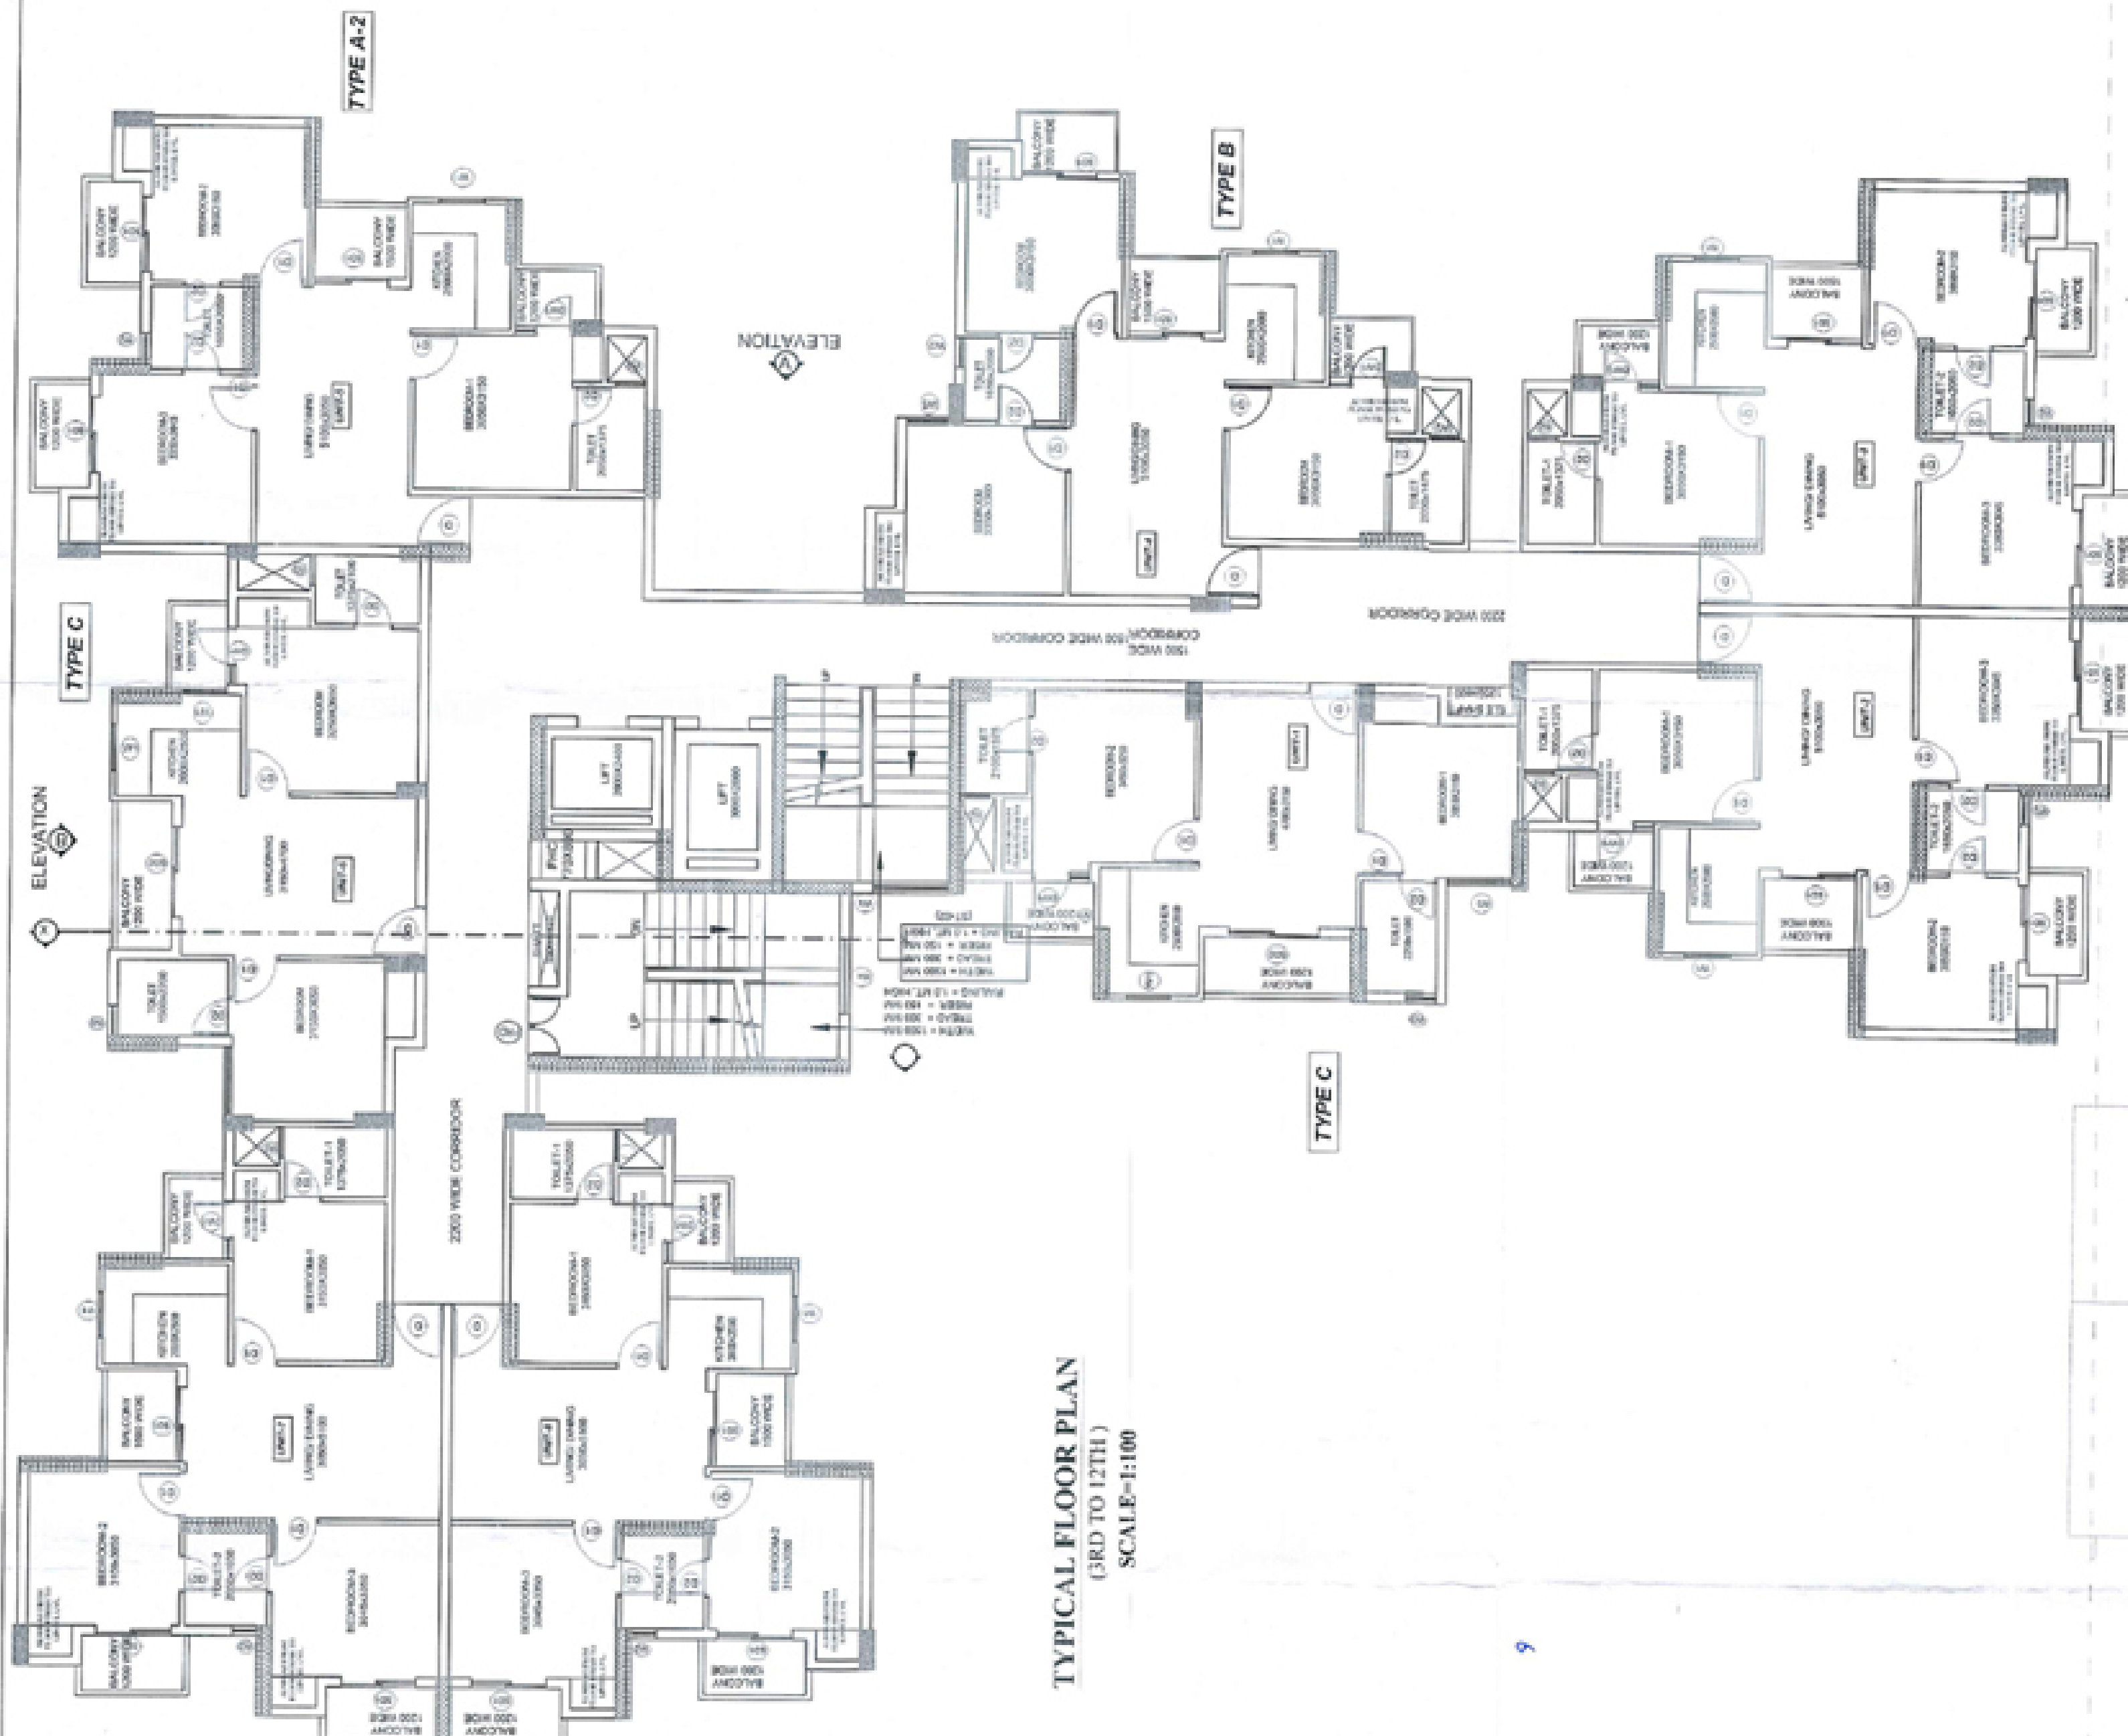


TYPICAL FLOOR PLAN
(3RD TO 12TH)



ELEVATION=A
SCALE=1:100

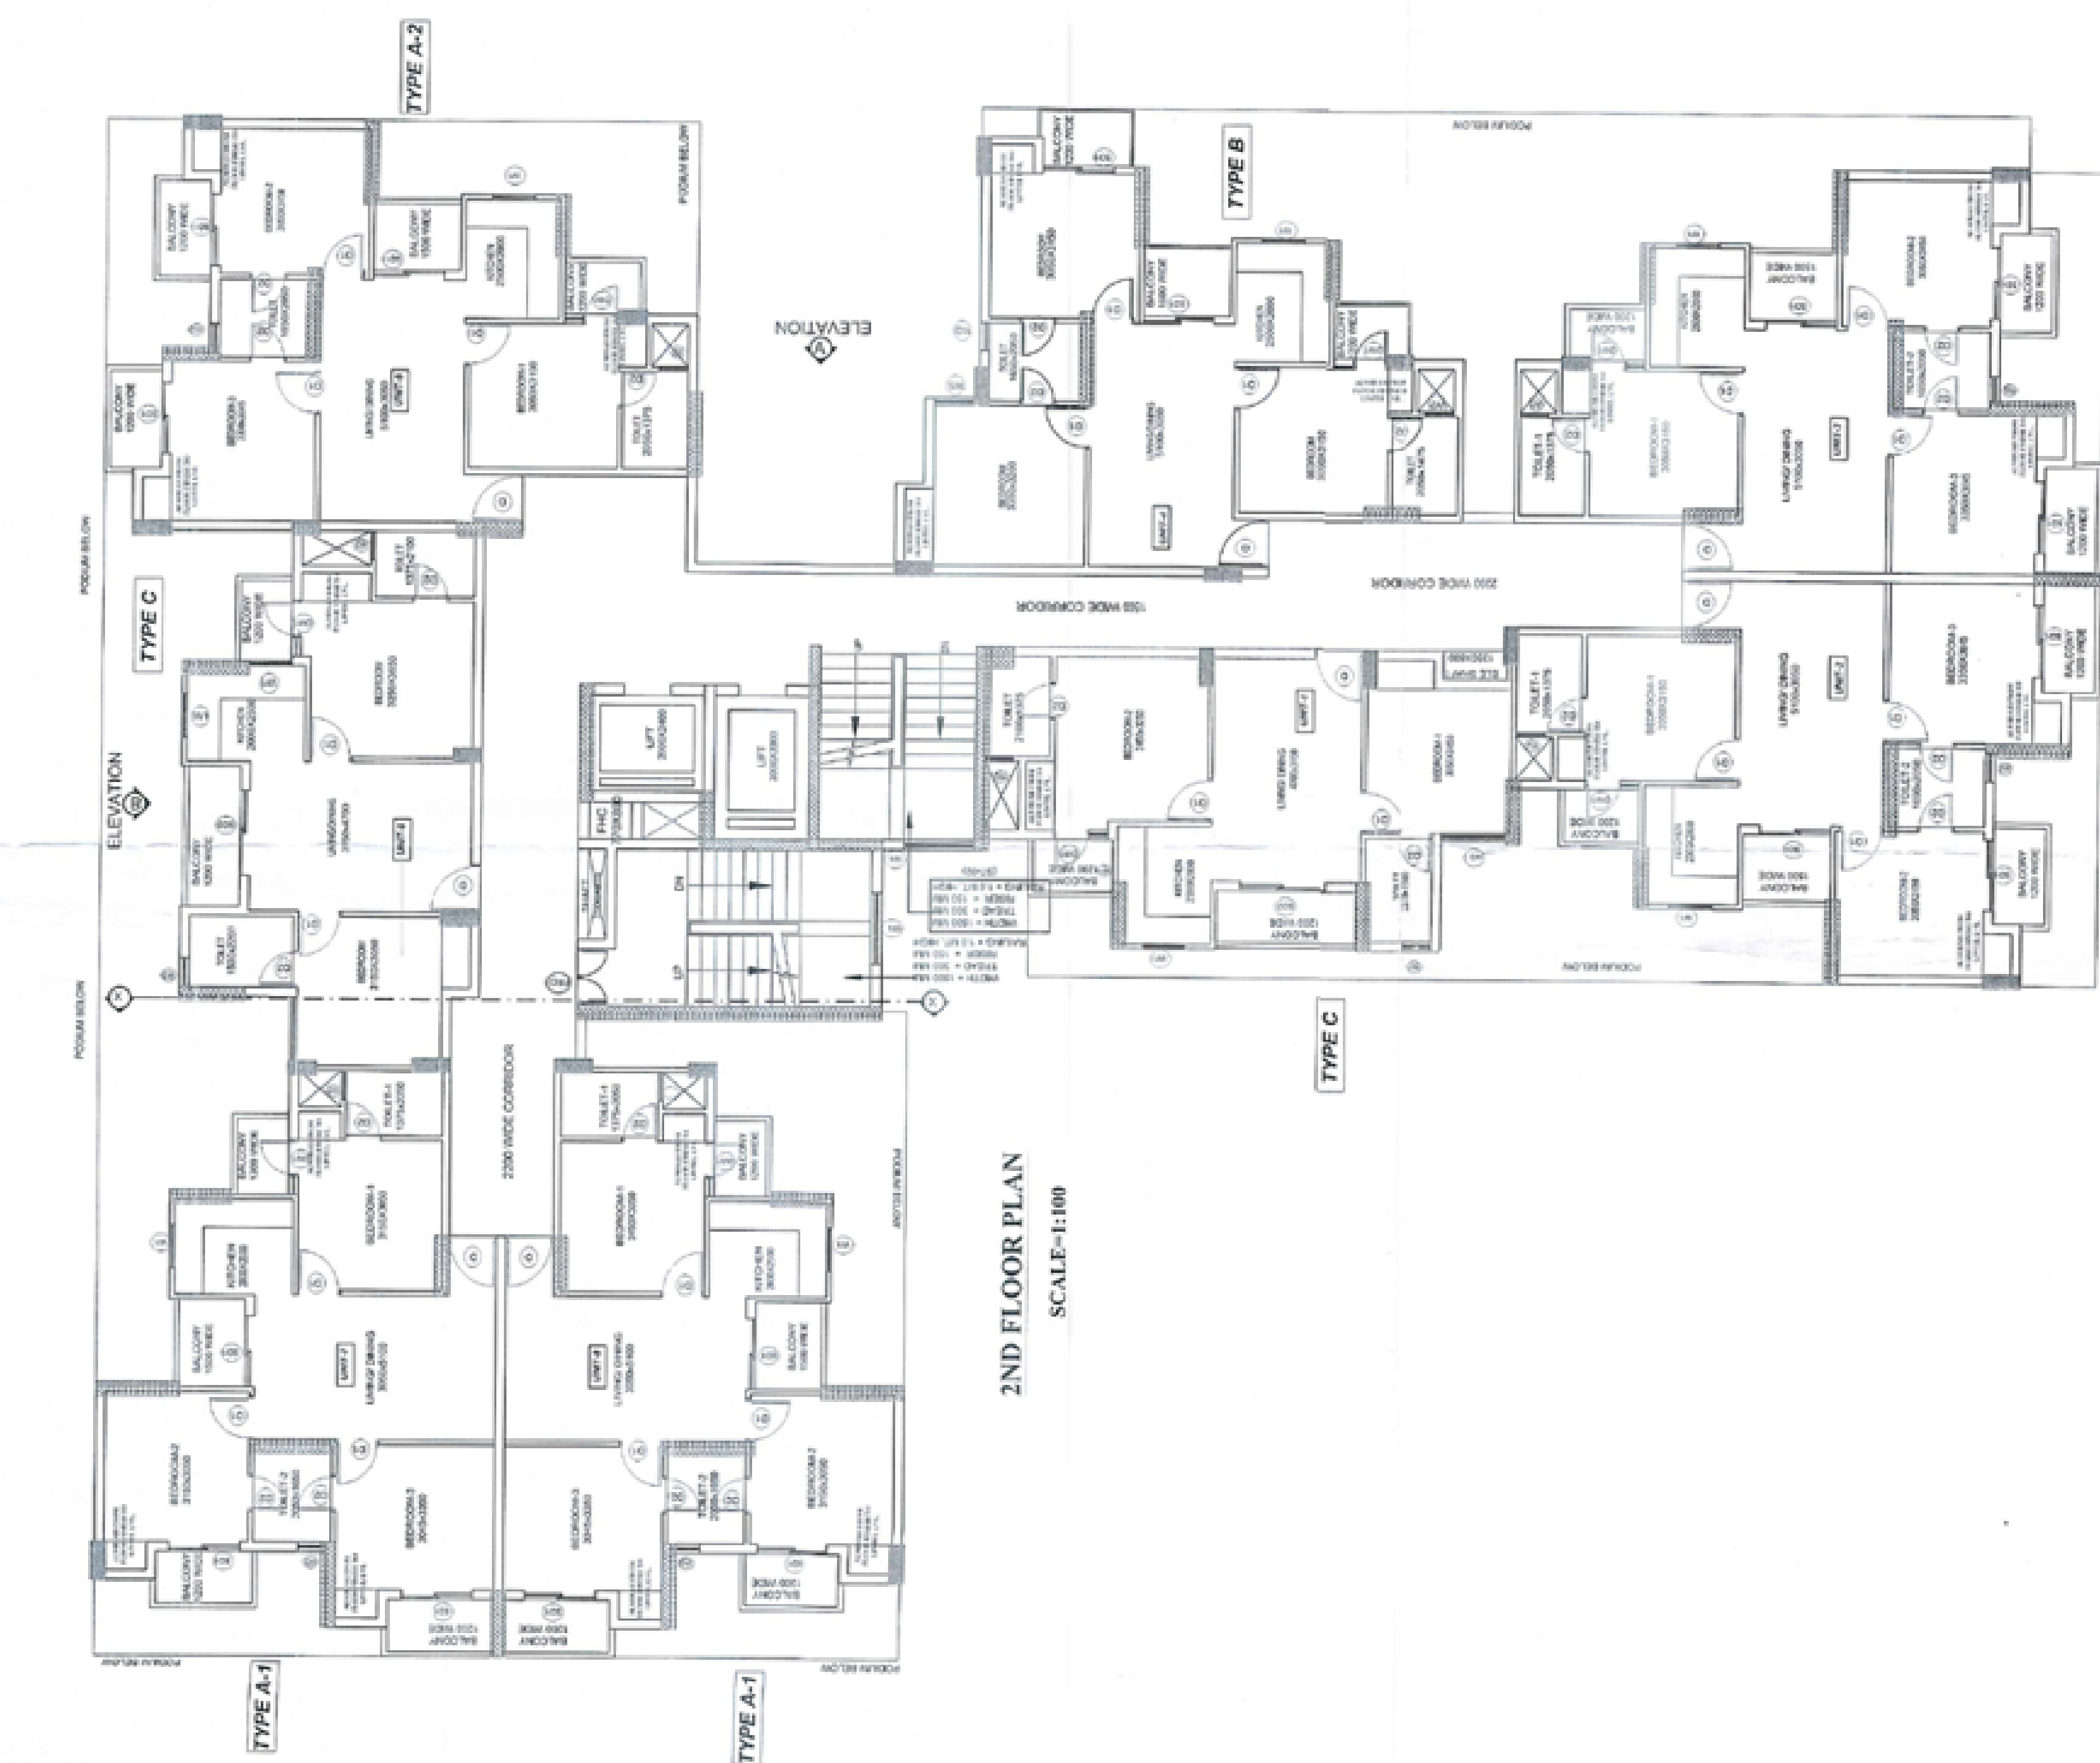

2ND FLOOR PLAN

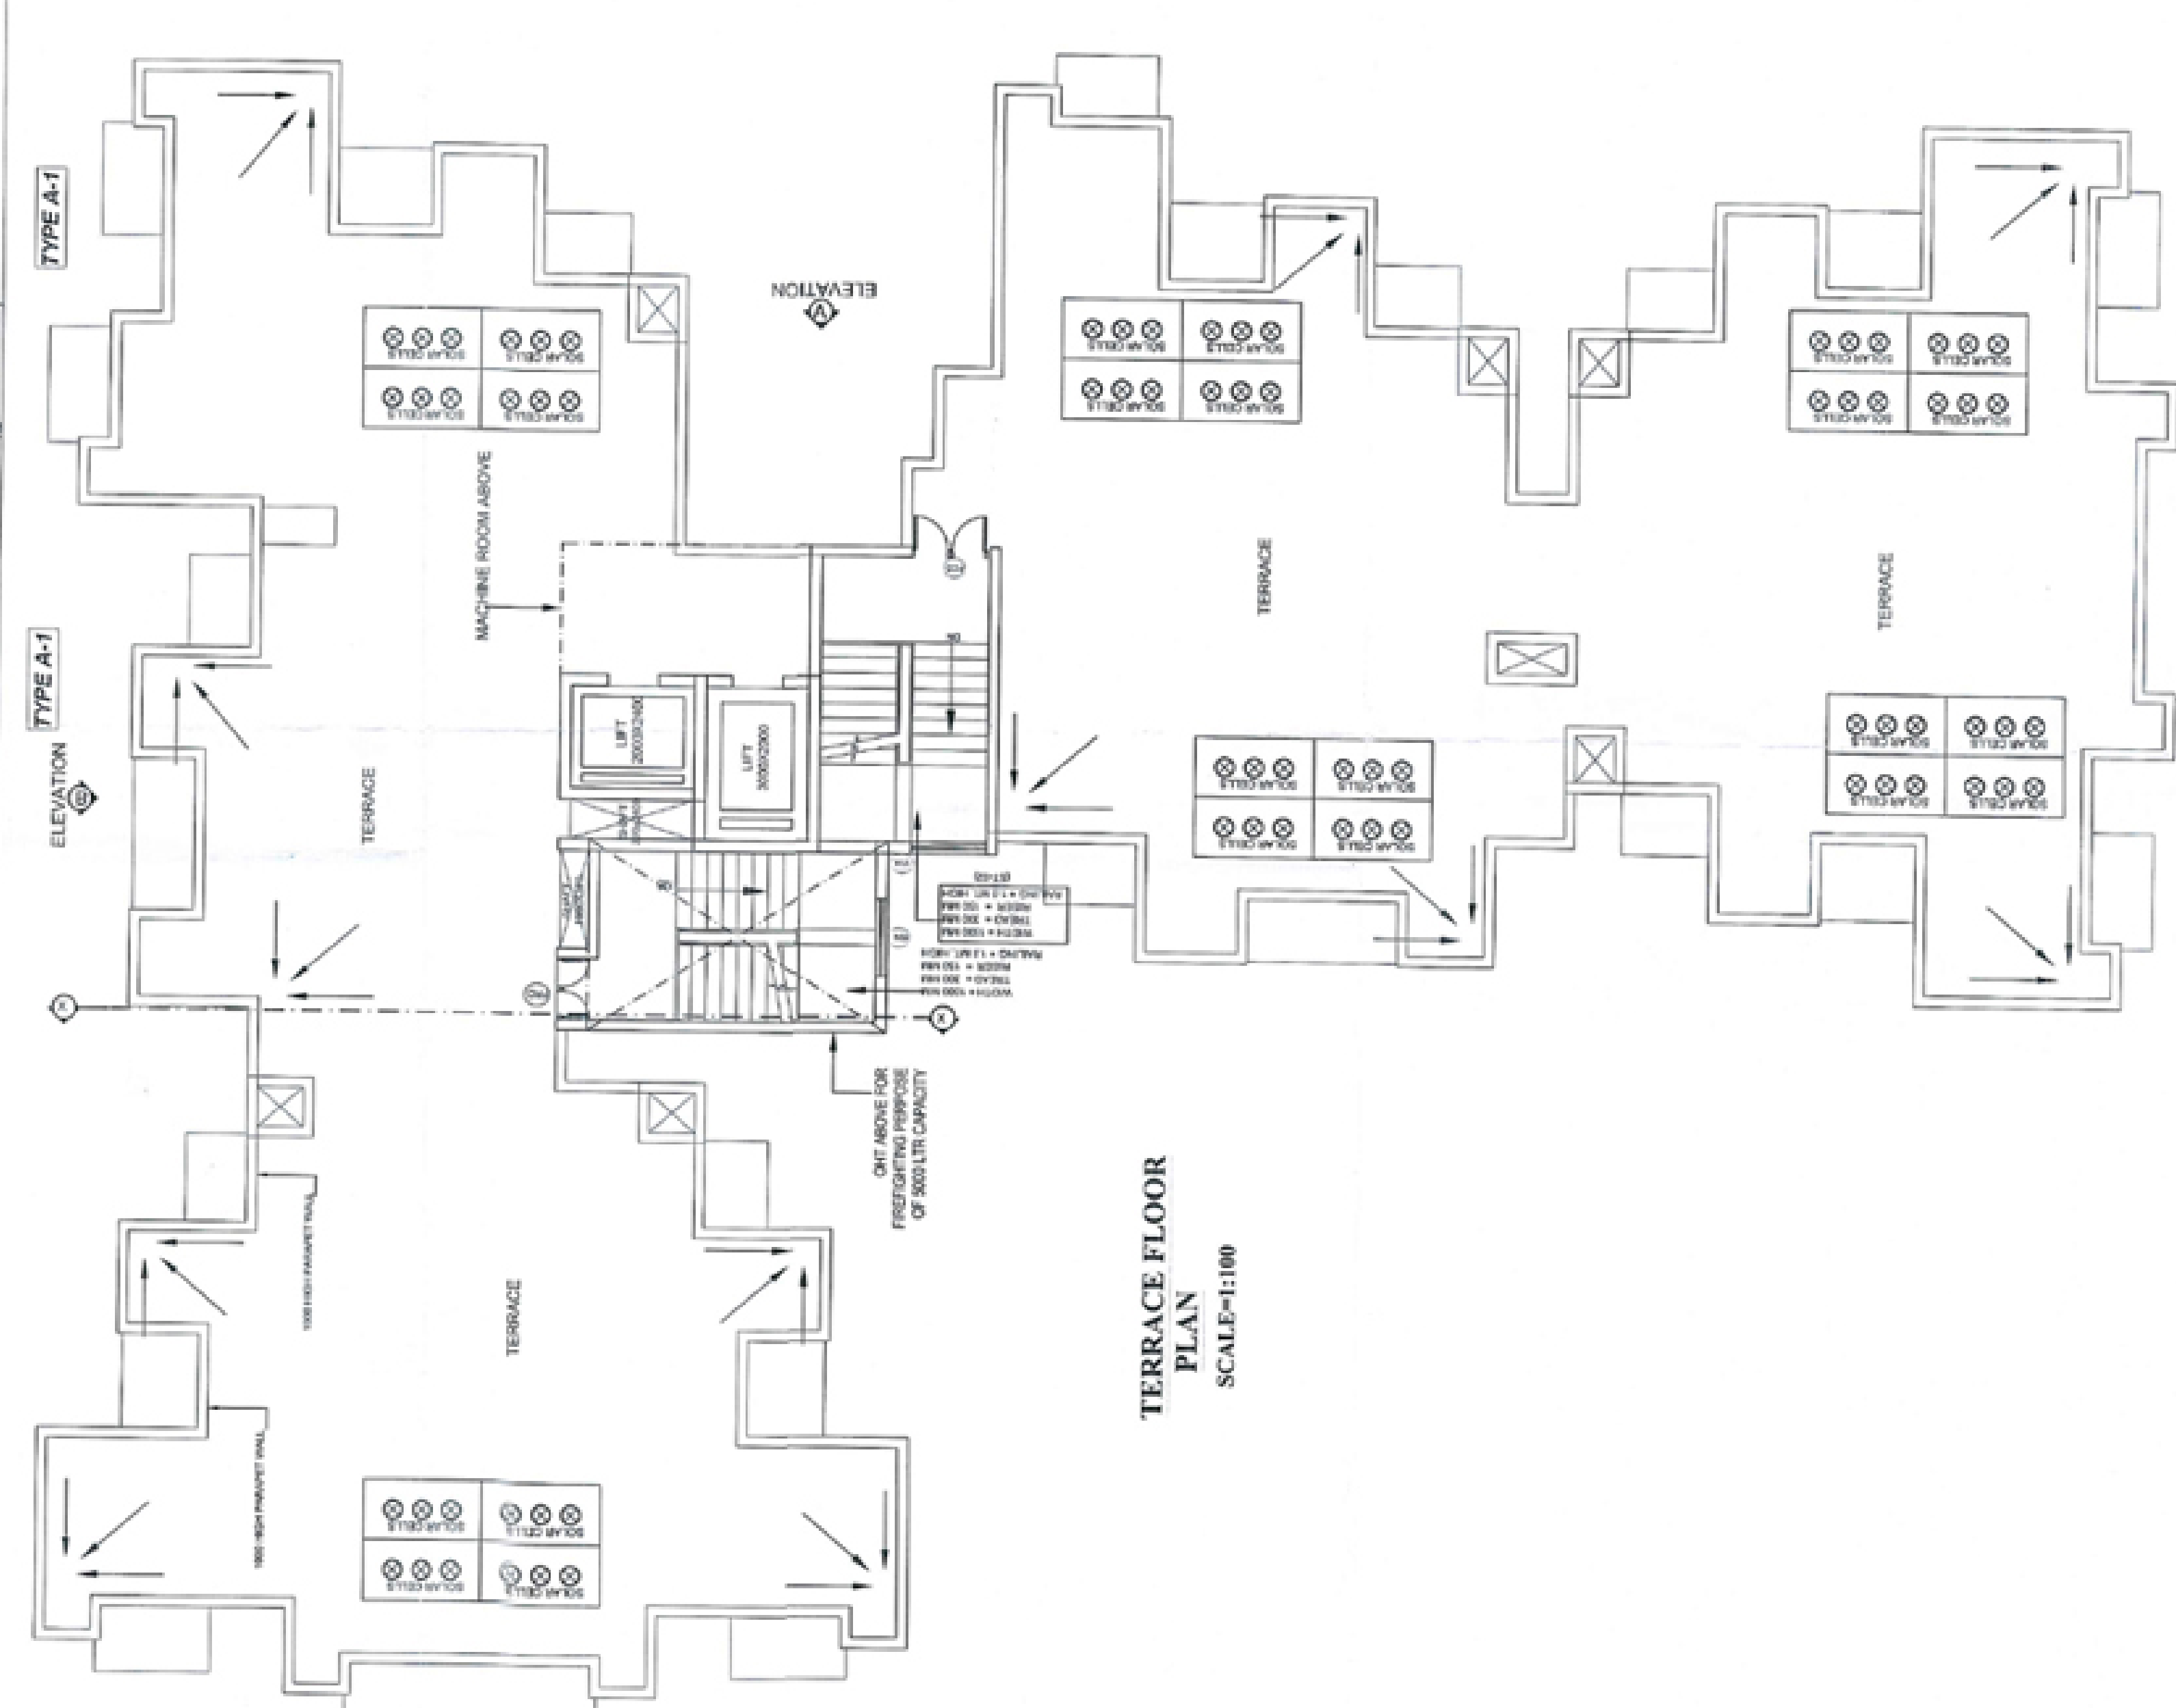

**TERRACE FLOOR
PLAN
SCALE=1:100**

This drawing is a "COPYRIGHT" contents of this drawing or part thereof may not be used or reproduced without the permission of the Architect

NORTH

PROJECT TITLE

PROPOSED GROUP HOUSING AT VILLAGE MADIYAON SEC J EXTENSION, JANKIPURAM LUCKNOW

SCHEDULE OF OPENINGS

TYPE	SIZE(LXH)	CILL	LINTEL
SD1	1500 X 2600	-	2600
SD2	1800 X 2600	-	2600
DW1	1150 X 2600	-	2100
DW2	1050 X 2100	-	2100
D	1000 X 2400	-	2400
D1	900 X 2100	-	2100
D2	750 X 2100	-	2100
D3	900 X 2100	-	2100
FRD	1200 X 2100	-	2100
W1	900 X 1050	1050	2100
W2	600 X 900	1200	2100
W3	1350 X 1700	900	2600
W4	1500 X 1690	900	2590
W5	900 X 1700	900	2600
G1	3000X 2400		2400
G2	3000X 1700	900	2600

SUBMISSION

PRINCIPAL ARCHITECT

K DESIGNS
206,208 2ND FLOOR, 99, EMPIRE PLAZA,
SULTANPUR, NEW DELHI-110030

CLIENT

ORO CONSTRUCTIONS PVT. LTD.

DRAWING TITLE

FLOOR PLANS & AREA DETAILS
(TOWER C)

OWNER

ARCHITECT



FOR AIT CONSTRUCTIONS
OWNER

PRINCE KUMAR PATEL
ARCHITECT
09826348889

SIGNATURE

SIGNATURE

Date

Scale



AS SHOWN

Drawing No.

PL-SP-08



1ST FLOOR PLAN
SCALE=1:100

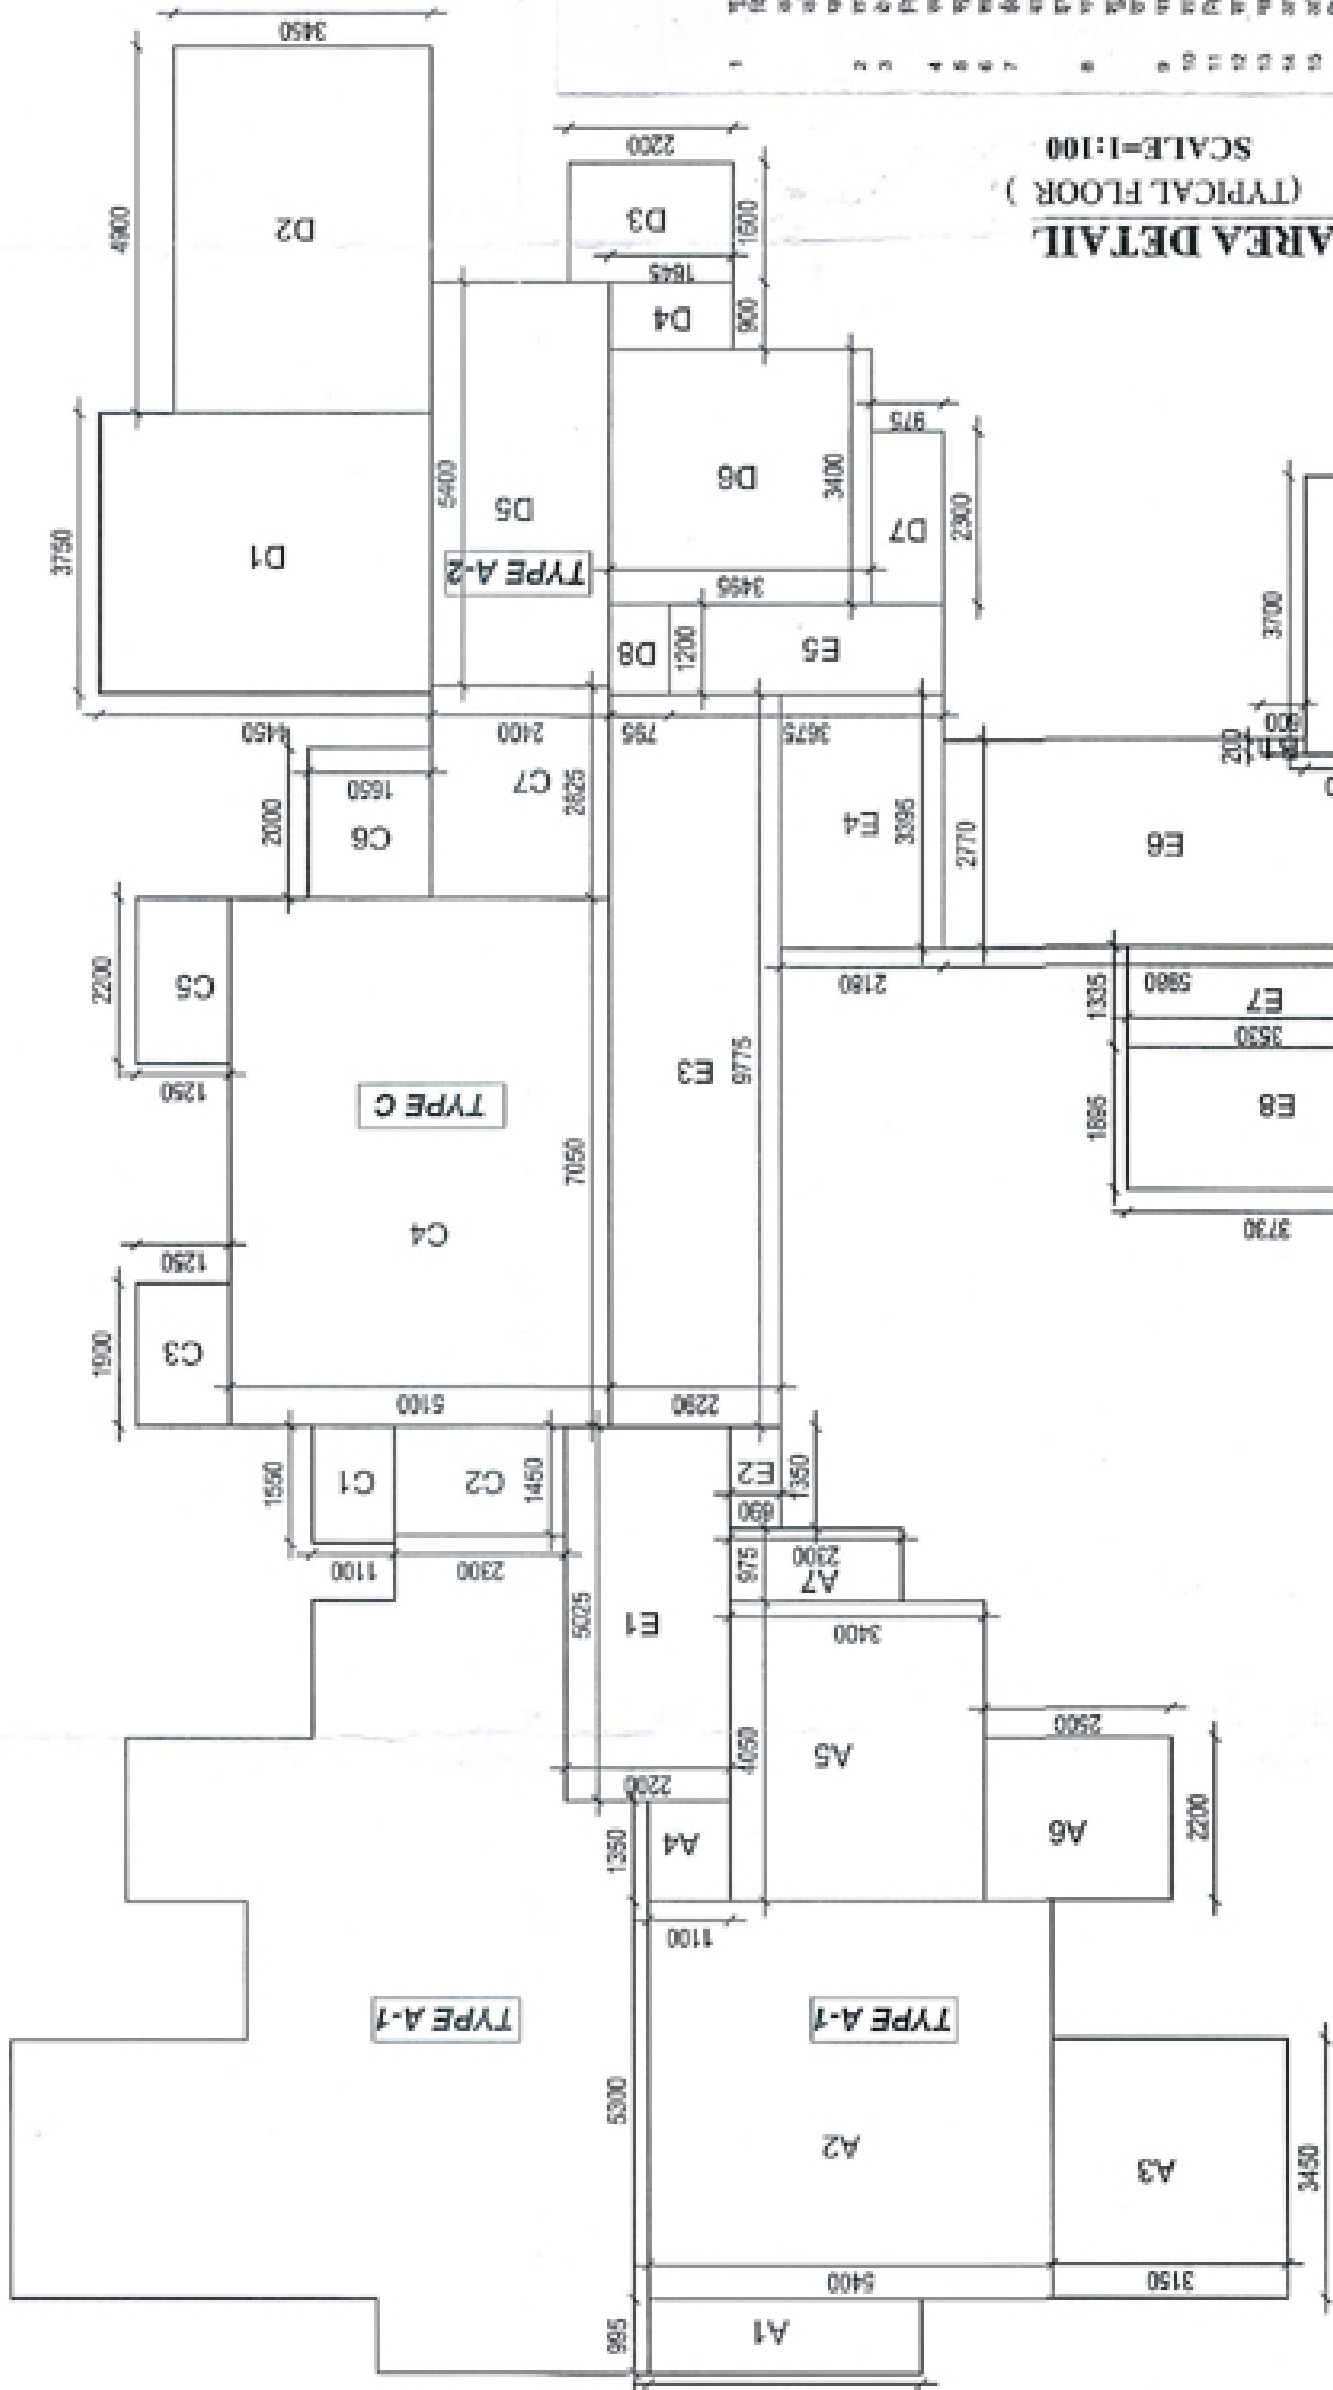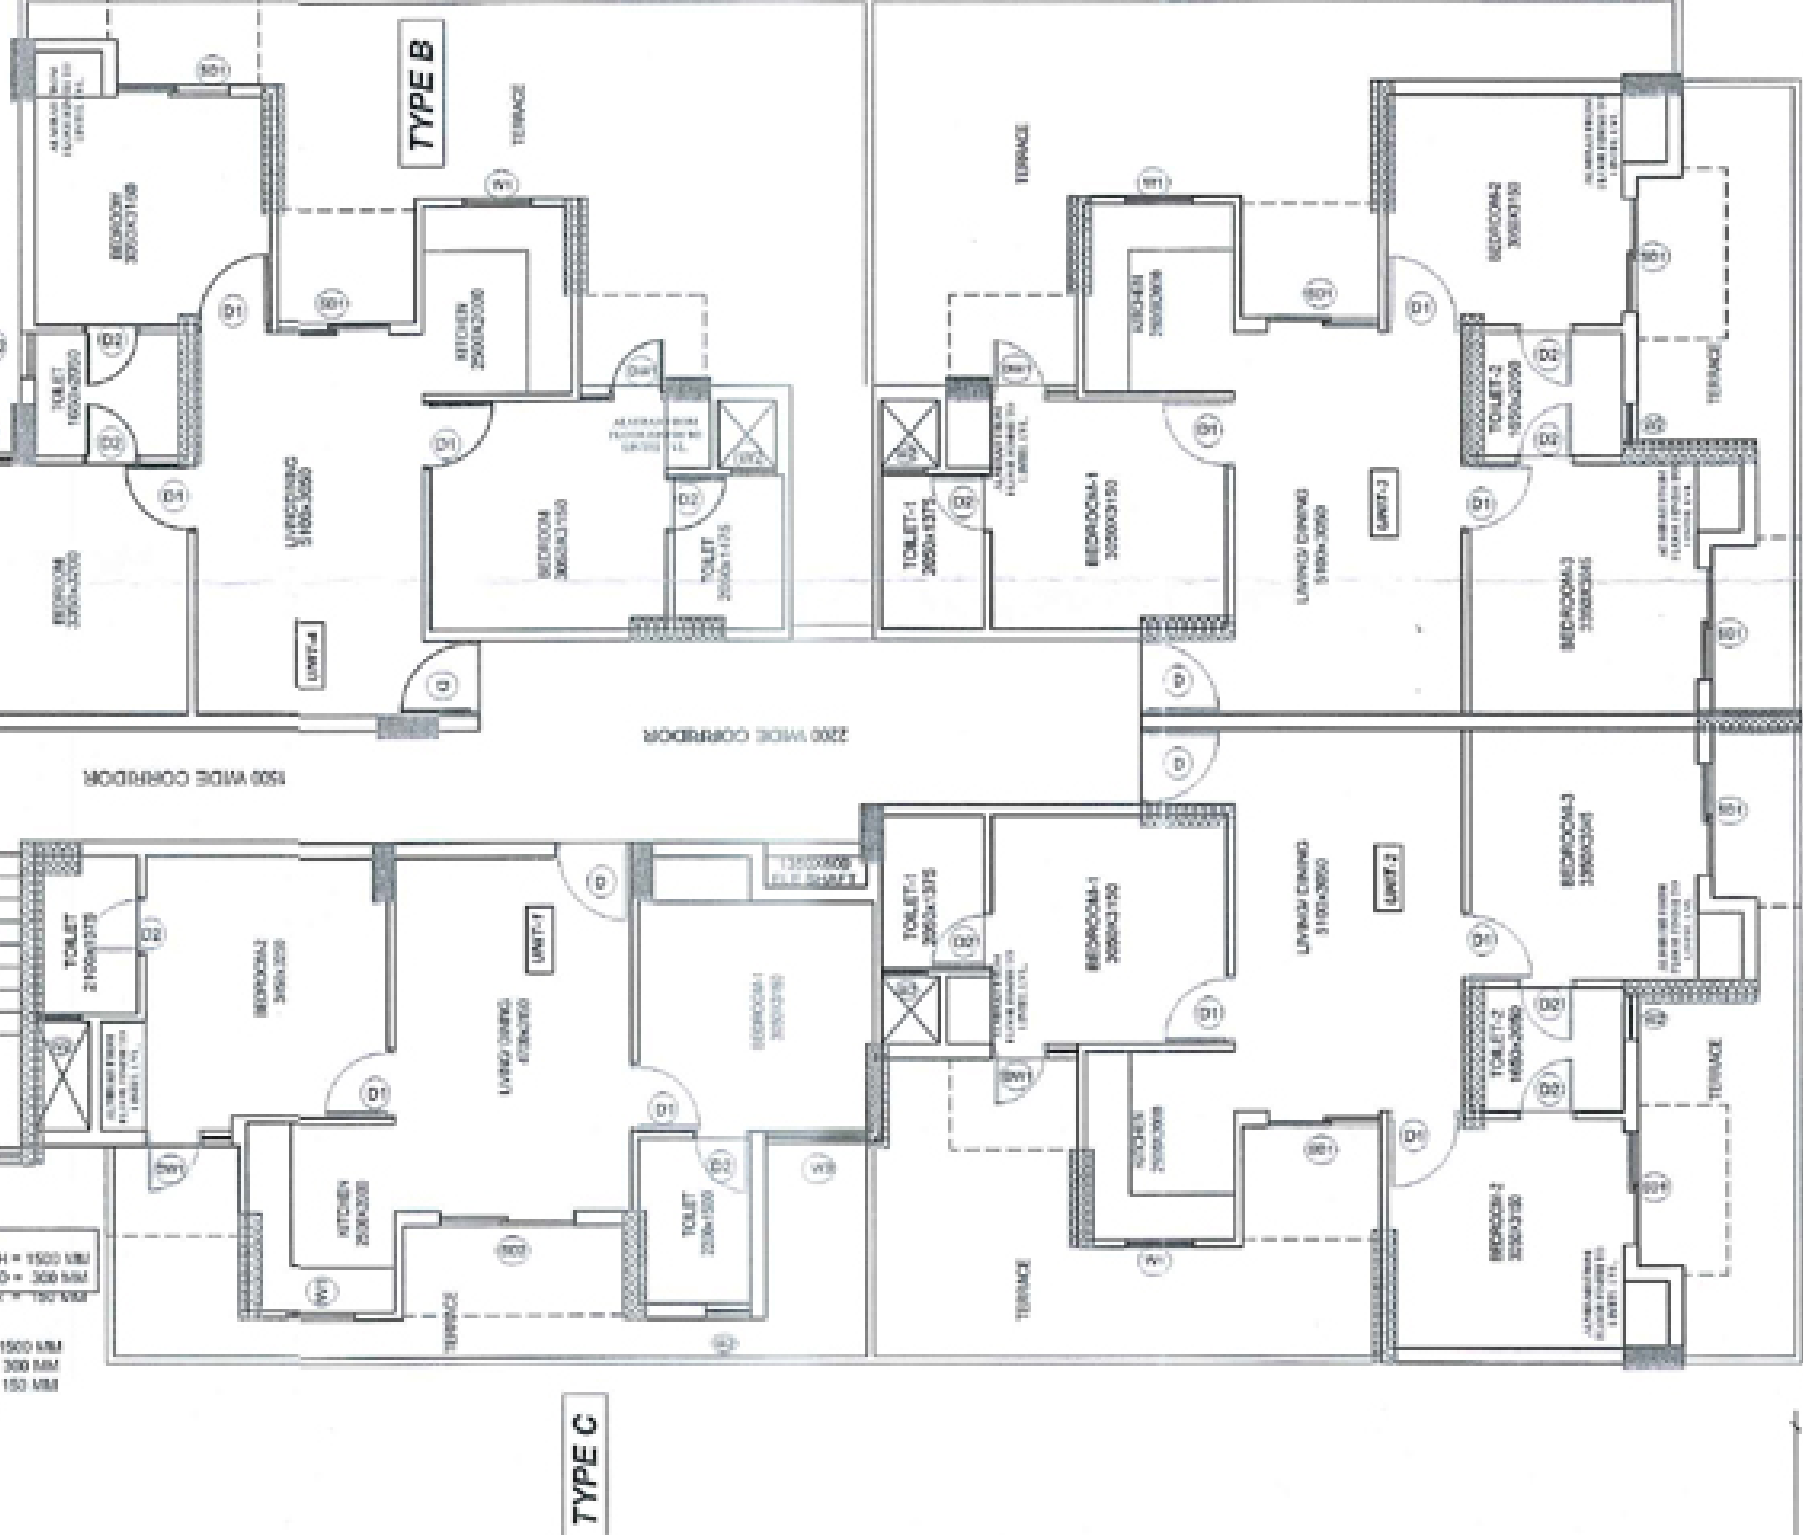

121213 (100%)					
NAME	LENGTH (M)	BREADTH (M)	AREA (SQ. M)	NO.	AREA (SQ. M)
S1	12.50	5.75	72.25	1	72.25
S2	4.00	5.00	20.00	1	20.00
S3	4.00	5.00	20.00	1	20.00
S4	2.00	13.50	27.00	1	27.00
S5	6.00	13.50	81.00	1	81.00
S6	5.00	13.50	67.50	1	67.50
S7	5.00	13.50	67.50	1	67.50
S8	27.00	2.00	54.00	1	54.00
S9	27.00	2.00	54.00	1	54.00
