


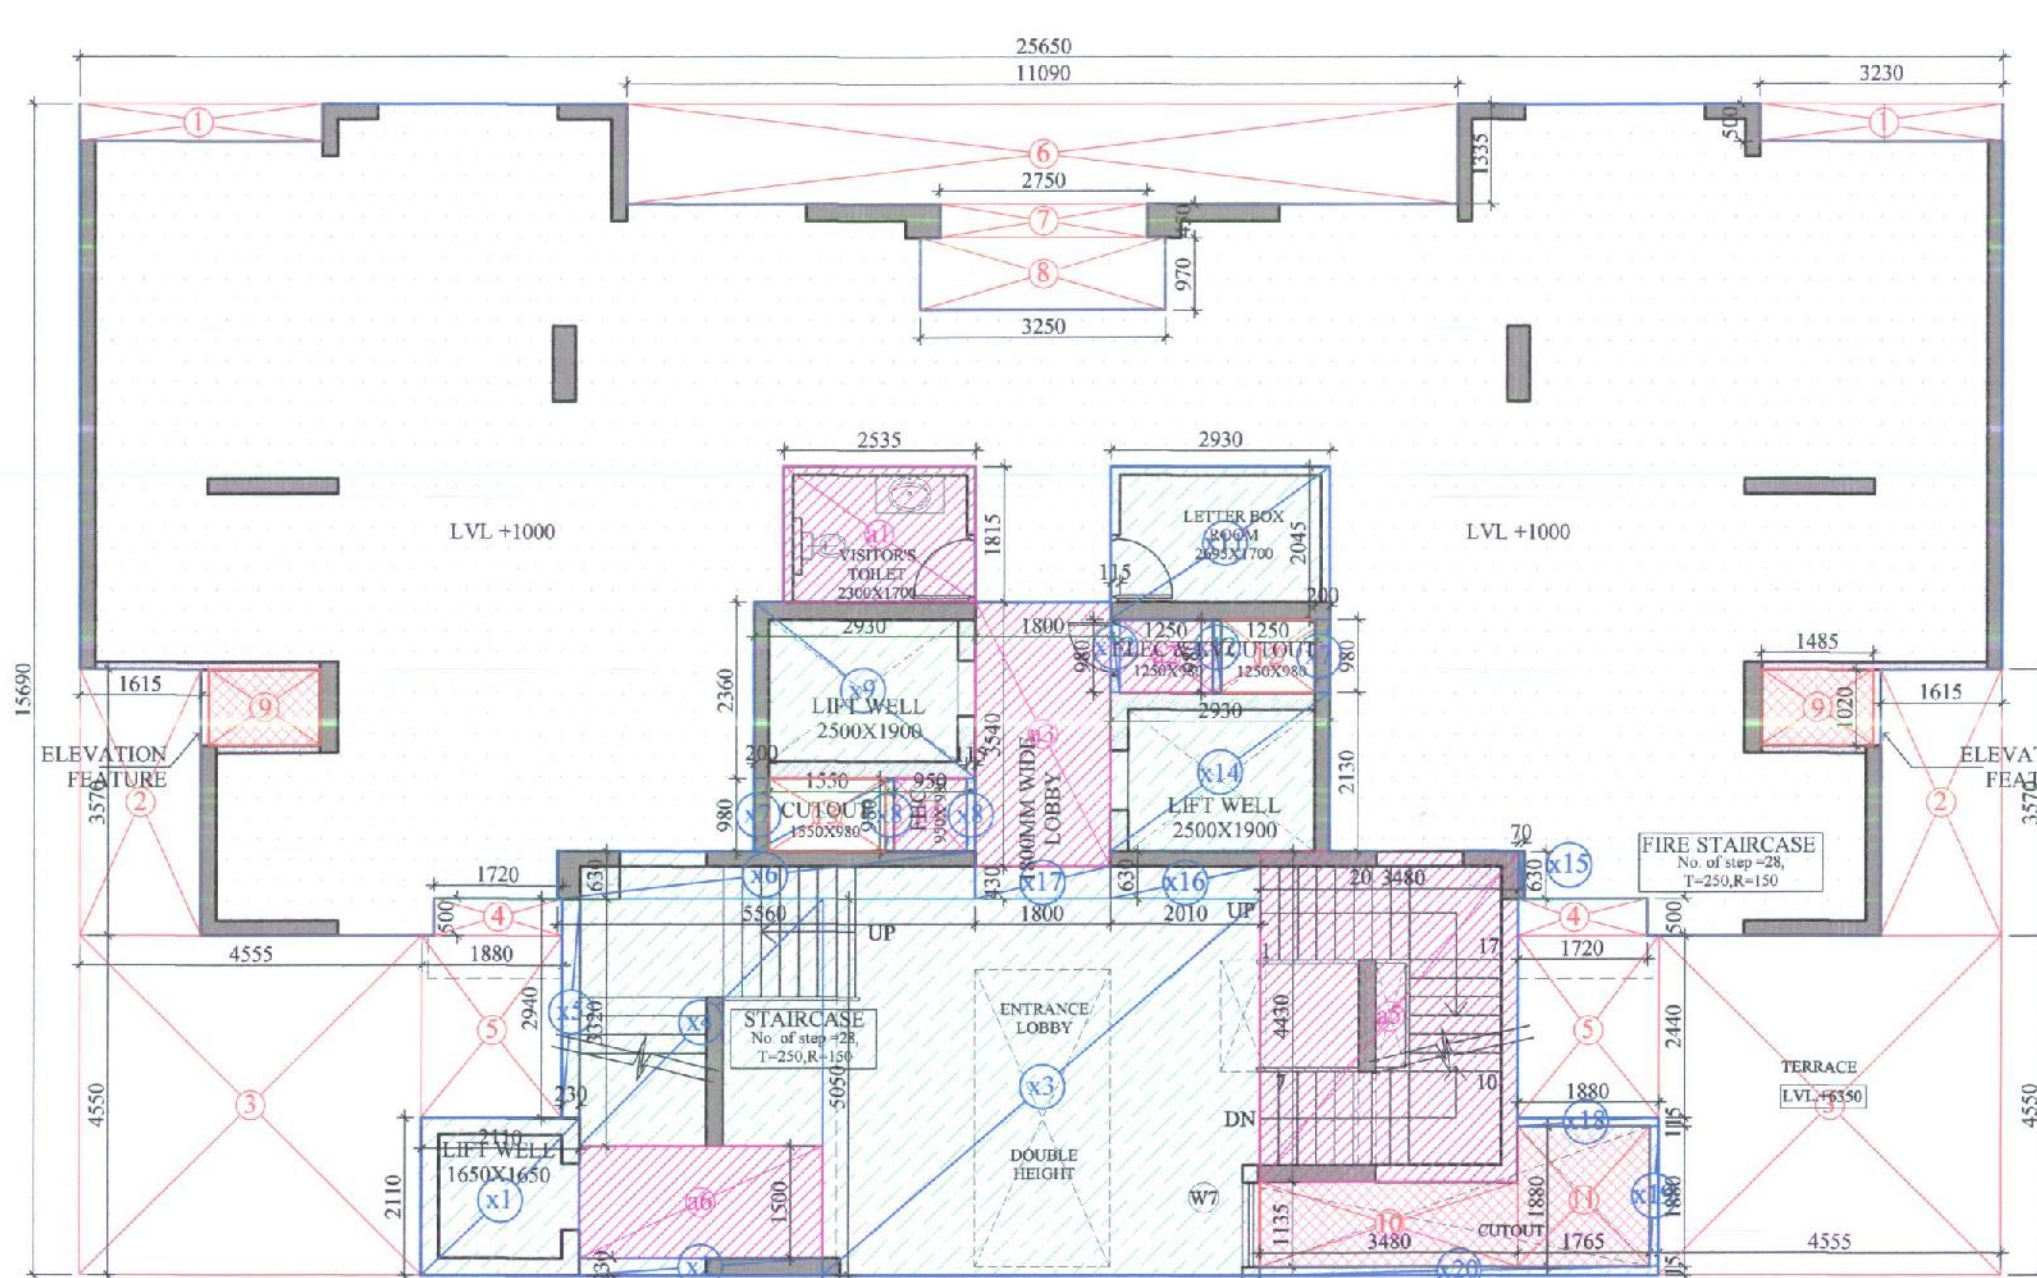


TYPE A-TYPICAL FLOOR				
L	W	NOS	AREA (SQM)	
ADDITION				
A	25.650	15.690	1	= 402.449
TOTAL				
				= 402.449 ...A


DEDUCTION				
1	3.230	0.500	2	= 3.230
2	1.615	3.570	2	= 11.531
3	4.555	4.550	2	= 41.451
4	1.720	0.500	2	= 1.720
5	1.880	2.440	2	= 9.174
6	11.090	1.335	1	= 14.805
7	2.750	0.450	1	= 1.238
8	3.250	0.970	1	= 3.153
9	1.485	1.020	2	= 3.029
10	3.480	1.135	1	= 3.950
11	1.765	1.880	1	= 3.314
12	1.250	0.980	1	= 1.225
13	1.550	0.980	1	= 1.519
TOTAL				
				= 99.343 ...B
TOTAL AREA (A-B)				
				= 303.106 ...C

TYPICAL FLOOR (15% SERVICES AREA)				
L	W	NOS	AREA (SQM)	
a1	2.535	1.815	1	= 4.601
a2	1.250	0.980	1	= 1.225
a3	1.820	3.540	1	= 6.472
a4	0.950	0.980	1	= 0.931
a5	3.480	4.430	1	= 15.416
a6	3.250	1.500	1	= 4.875
TOTAL AREA (15% SERVICES AREA)				
				= 33.420 ...D


FAR				
x1	2.110	2.110	1	= 4.452
x2	3.250	0.230	1	= 0.748
x3	5.420	5.050	1	= 26.391
x4	3.250	3.320	1	= 10.790
x5	0.230	2.940	1	= 0.676
x6	5.560	0.630	1	= 3.503
x7	0.200	0.980	2	= 0.392
x8	0.115	0.980	2	= 0.225
x9	2.930	2.360	1	= 6.915
x11	2.930	2.045	1	= 5.990
x12	0.115	0.980	2	= 0.225
x14	2.930	2.130	1	= 6.241
x15	0.070	0.630	1	= 0.044
x16	2.010	0.630	1	= 1.266
x17	1.800	0.430	1	= 0.774
x18	1.080	0.115	1	= 0.124
x19	0.115	1.880	1	= 0.216
x20	5.360	0.115	1	= 0.616
TOTAL FAR AREA				
				= 77.683 ...E
TOTAL NON FAR AREA (C-D-E)				
				= 197.002 ...E

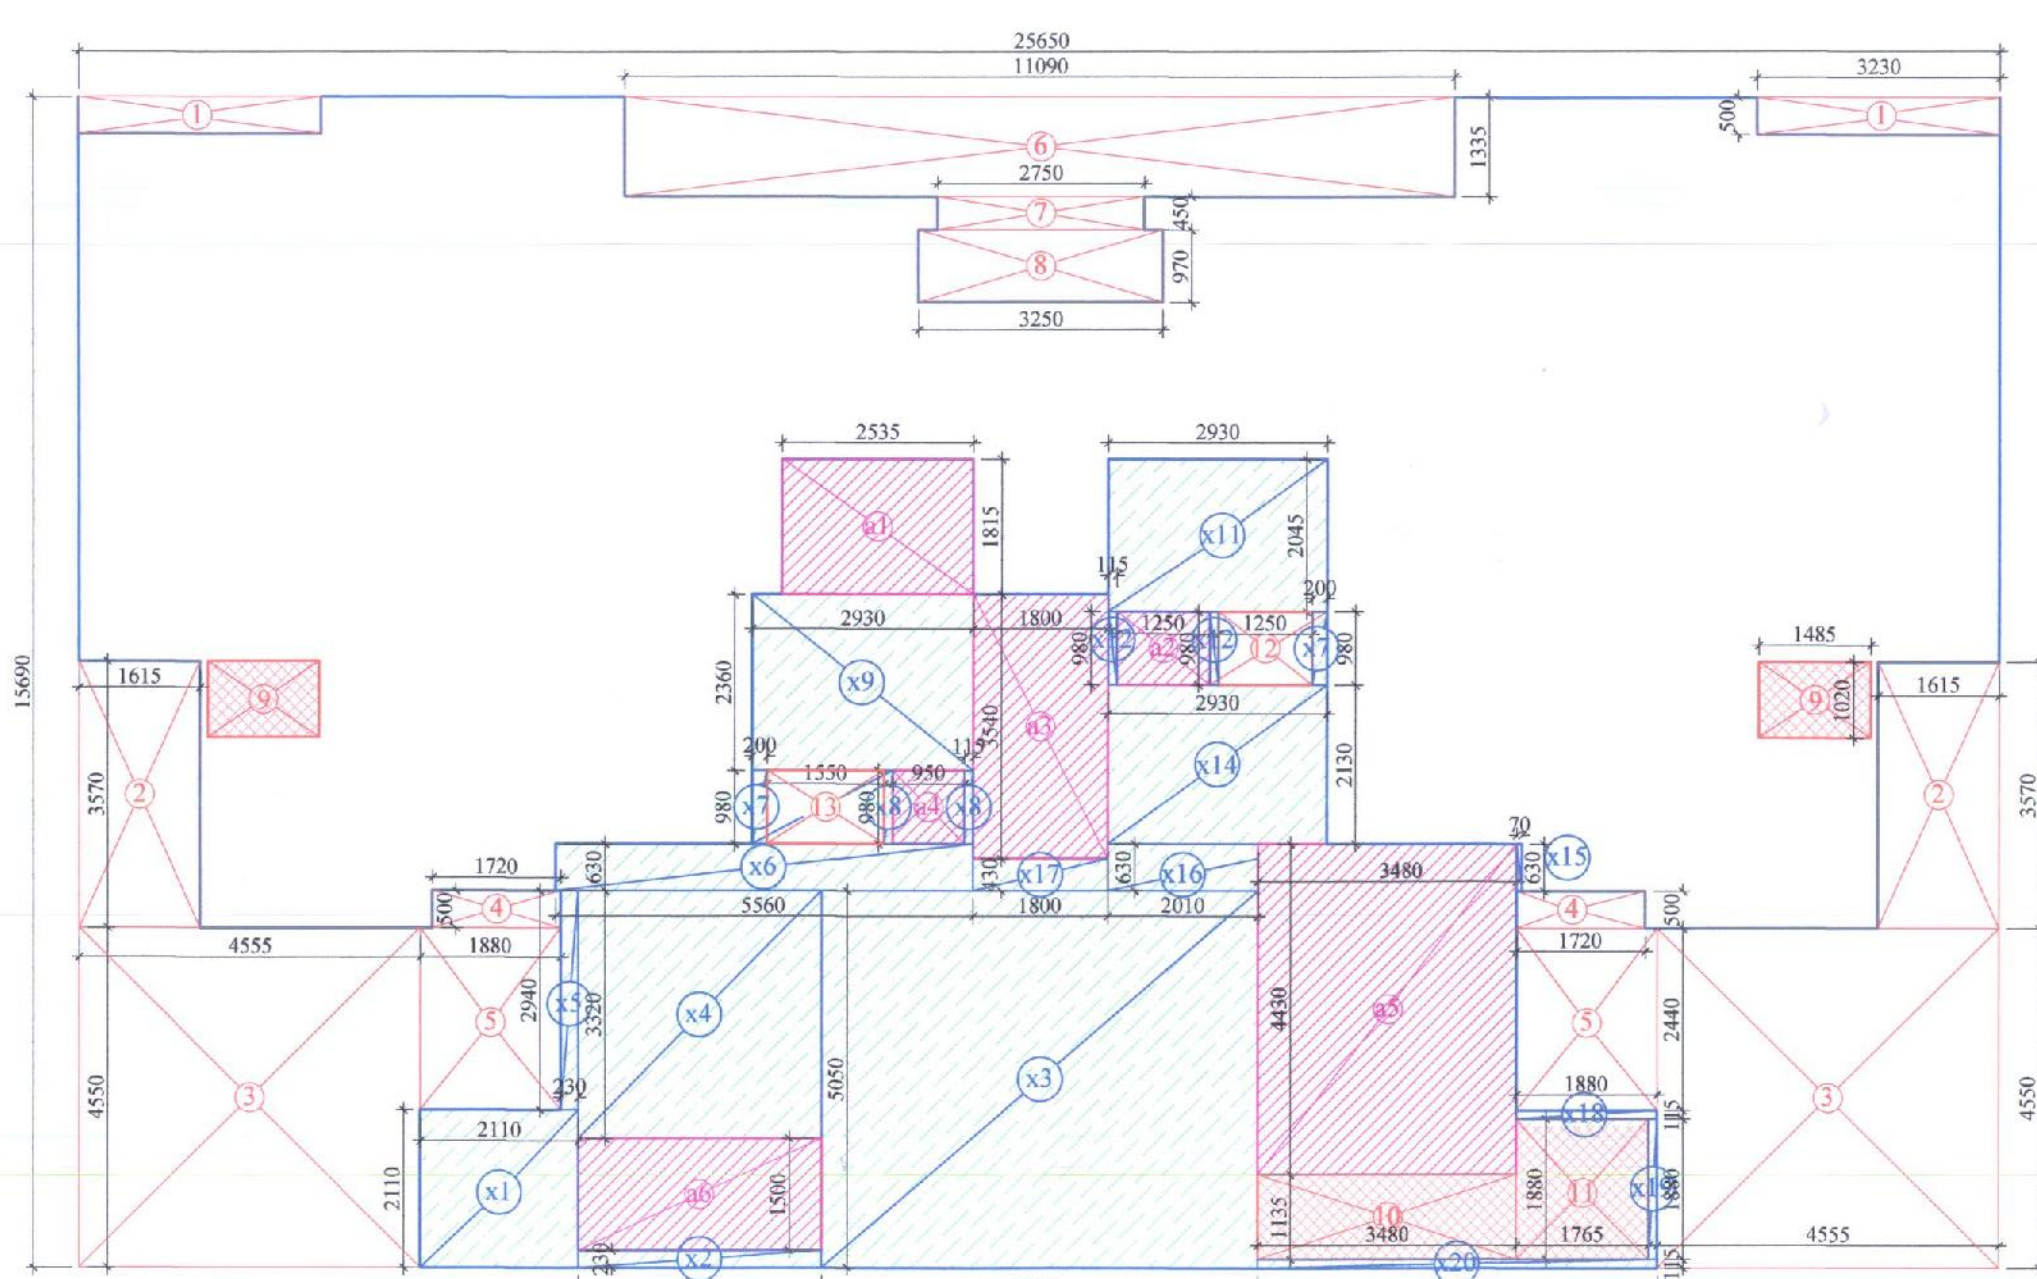

STILT FLOOR AREA DIAGRAM
(FOR BLOCK A-TOWER NO-1&2)

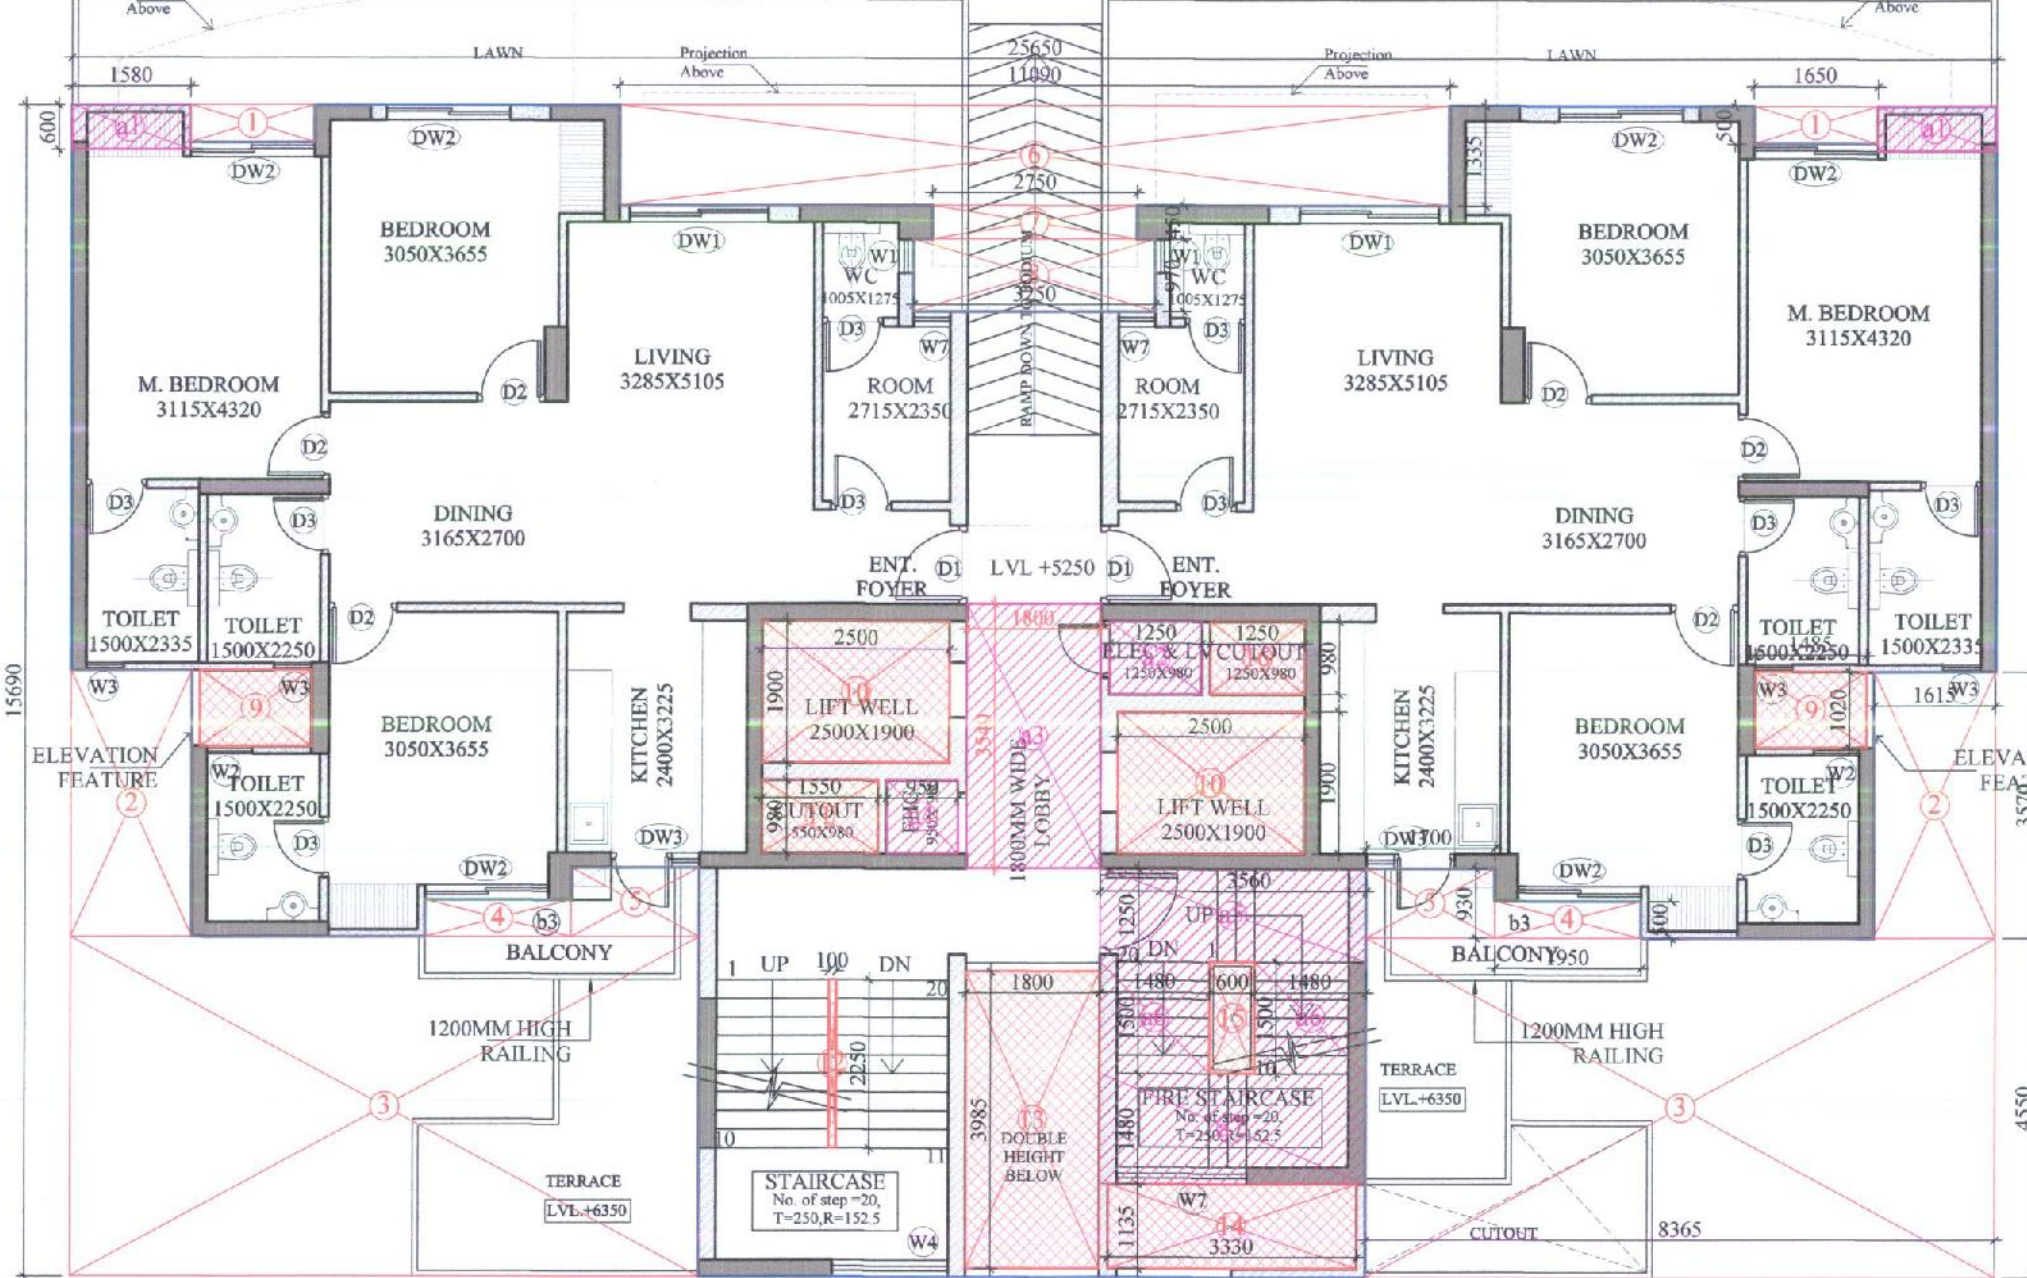

1st FLOOR PLAN
(FOR BLOCK A-TOWER NO-1&2)

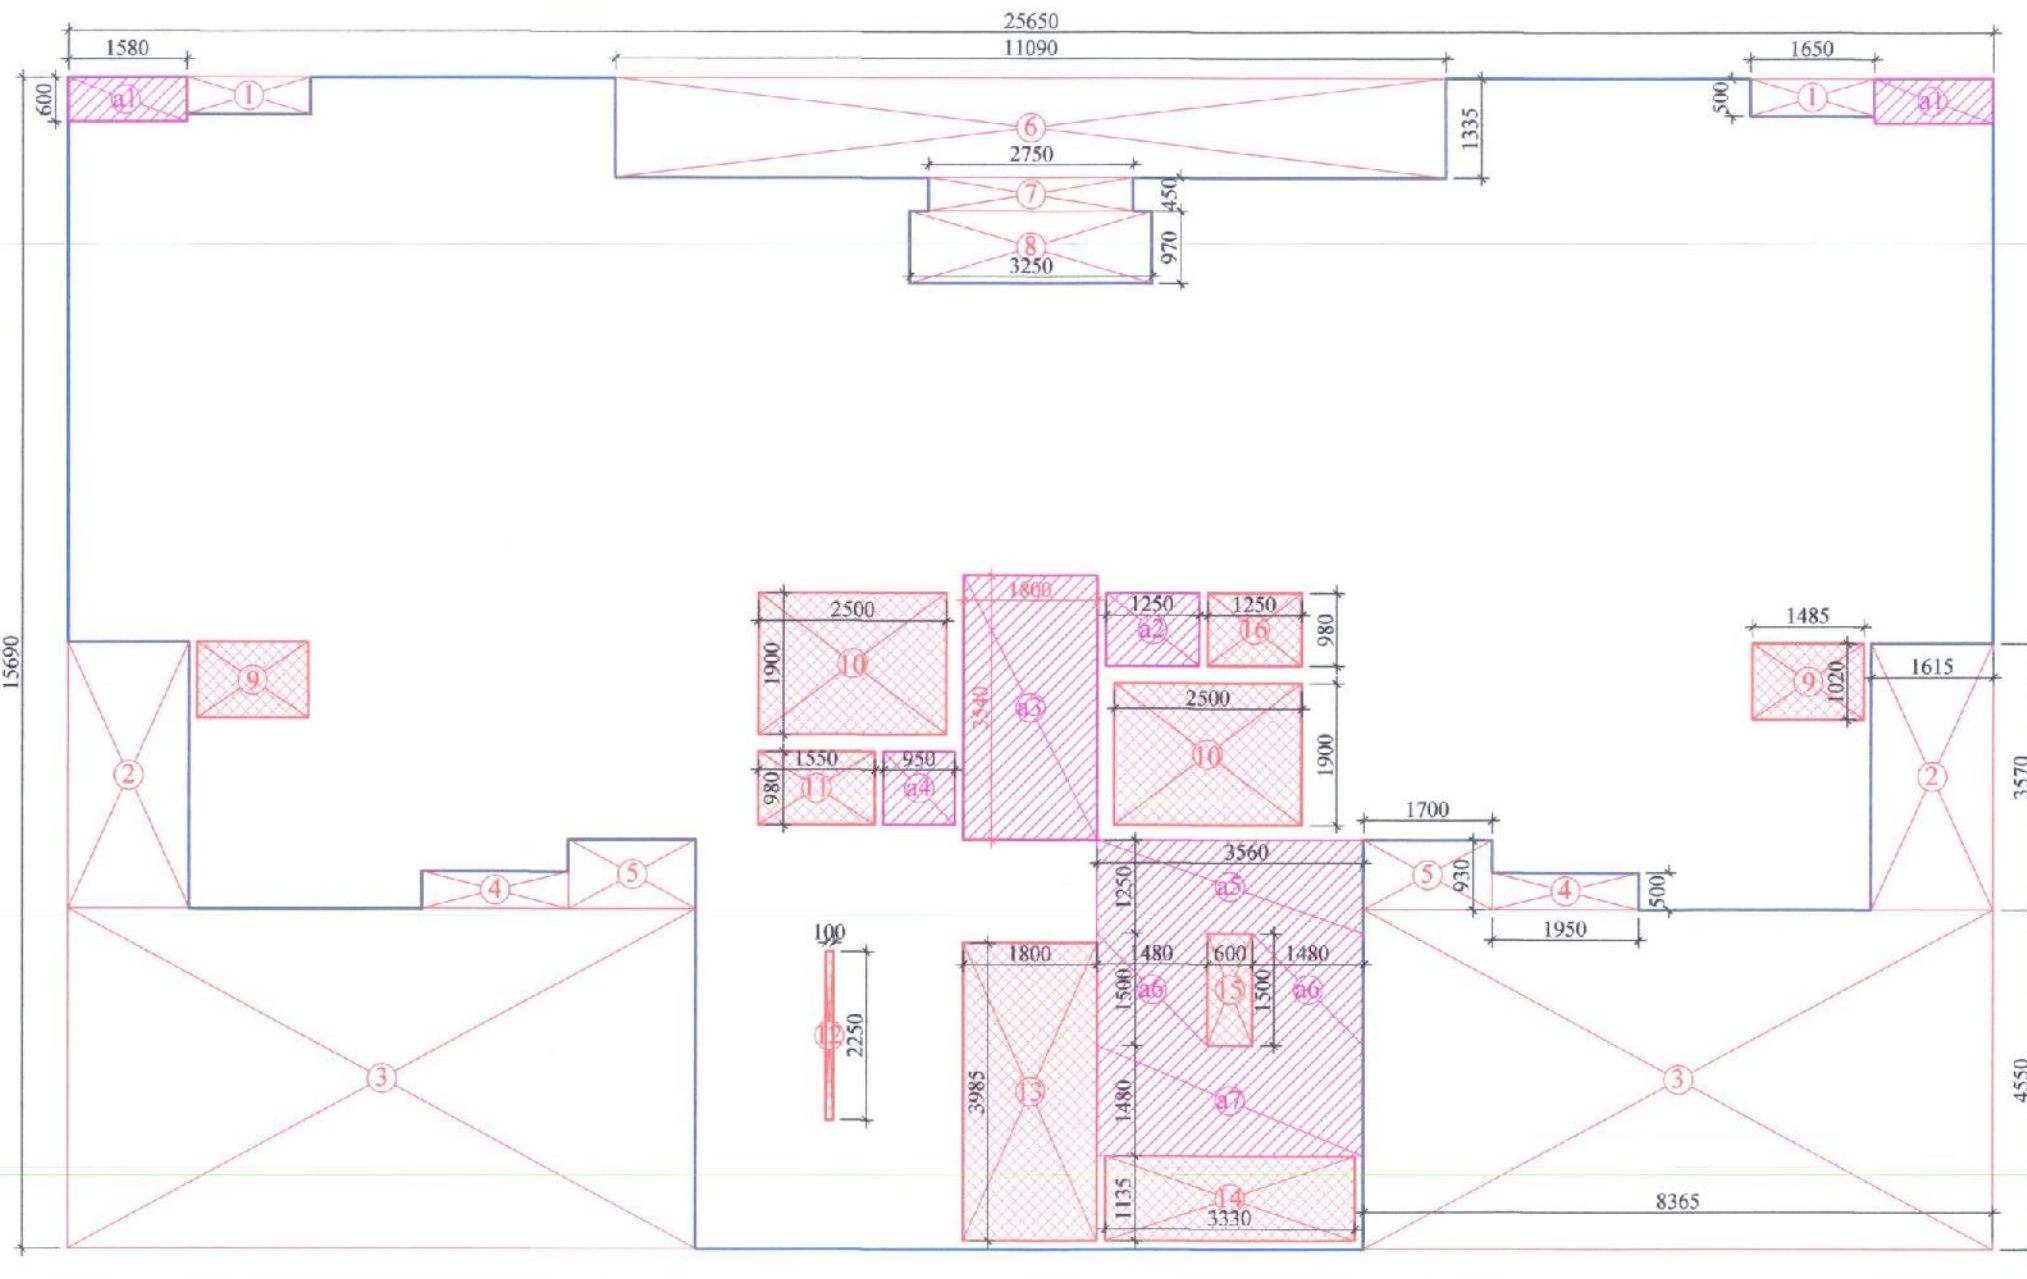


1st FLOOR AREA DIAGRAM
(FOR BLOCK A-TOWER NO-1&2)

TYPE A-TYPICAL FLOOR				
L	W	NOS	AREA (SQM)	
ADDITION				
A	25.650	15.690	1	= 402.449
TOTAL				
				= 402.449 ...A


DEDUCTION				
1	1.650	0.500	2	= 1.650
2	1.615	3.570	2	= 11.531
3	8.365	4.550	2	= 76.122
4	1.950	0.500	2	= 1.950
5	1.700	0.930	2	= 3.162
6	11.090	1.335	1	= 14.805
7	2.750	0.450	1	= 1.238
8	3.250	0.970	1	= 3.153
9	1.485	1.020	2	= 3.029
10	2.500	1.900	2	= 9.500
11	1.550	0.980	1	= 1.519
12	0.300	2.750	1	= 0.225
13	1.800	3.985	1	= 7.173
14	3.330	1.135	1	= 3.780
15	0.600	1.500	1	= 0.900
16	1.250	0.980	1	= 1.225
TOTAL				
				= 140.961 ...B
TOTAL AREA (A-B)				
				= 261.488 ...C

TYPICAL FLOOR (15% SERVICES AREA)				
L	W	NOS	AREA (SQM)	
a1	1.580	0.670	2	= 1.896
a2	1.250	0.980	1	= 1.225
a3	1.800	3.540	1	= 6.372
a4	0.950	0.980	1	= 0.931
a5	3.560	1.250	1	= 4.450
a6	1.480	1.500	2	= 4.440
a7	3.560	1.480	1	= 5.269
TOTAL AREA (15% SERVICES AREA)				
				= 24.583 ...D
TOTAL AREA (15% SERVICES AREA)				
				= 236.995 ...E


BALCONY AREA				
b3	as per plan	2	=	8.614
TOTAL			=	8.614

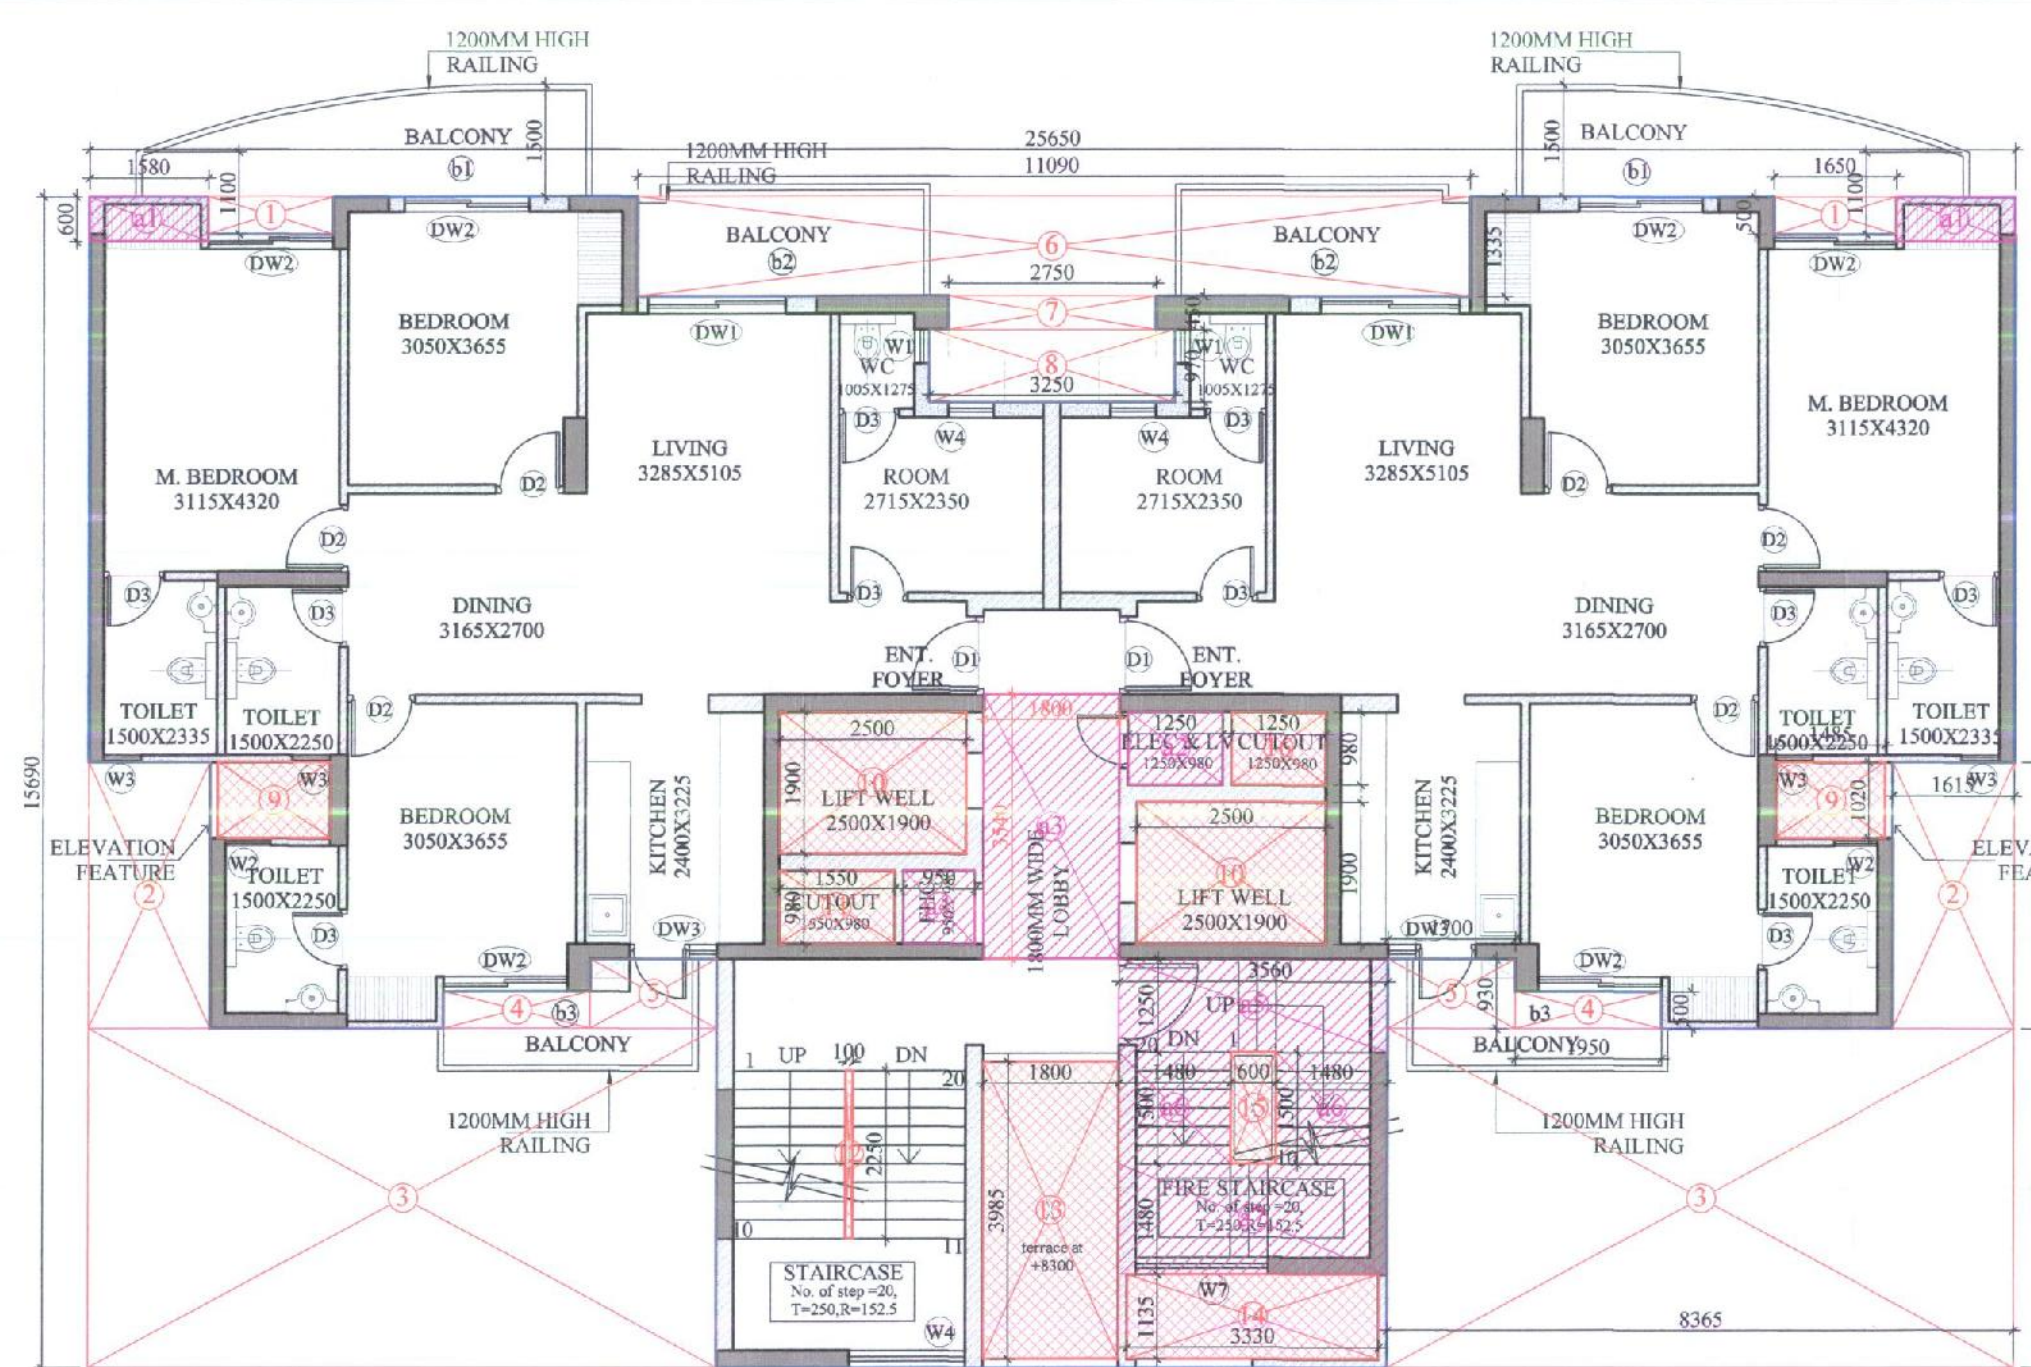


TYPICAL FLOOR PLAN-2nd to 19th, 21st to 29th & 31st to 32nd Floor
(FOR BLOCK A-TOWER NO-1&2)

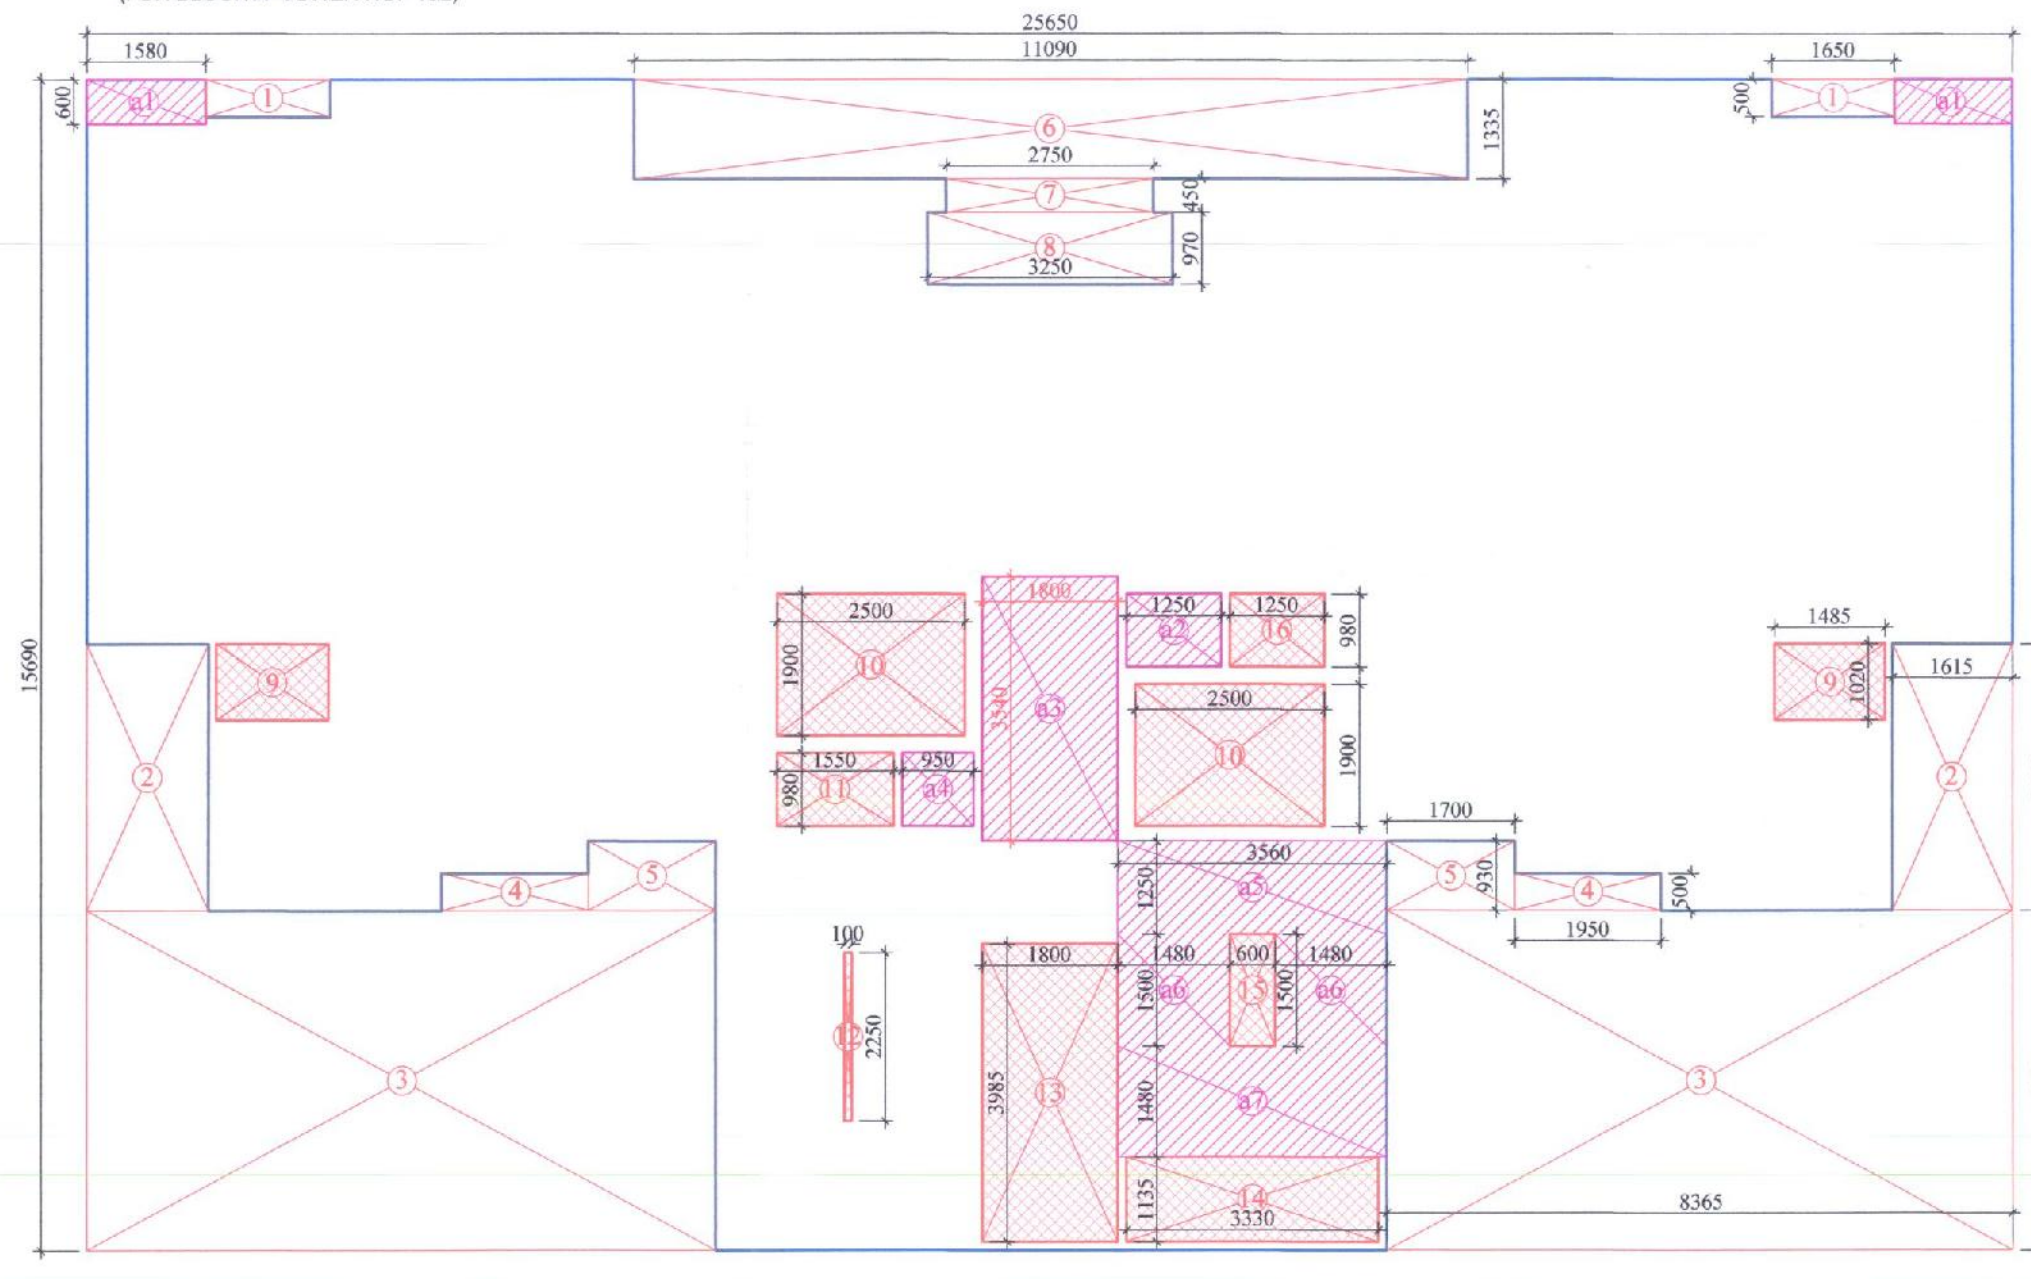

TYPICAL FLOOR AREA DIAGRAM-2nd to 19th, 21st to 29th & 31st to 32nd Floor
(FOR BLOCK A-TOWER NO-1&2)

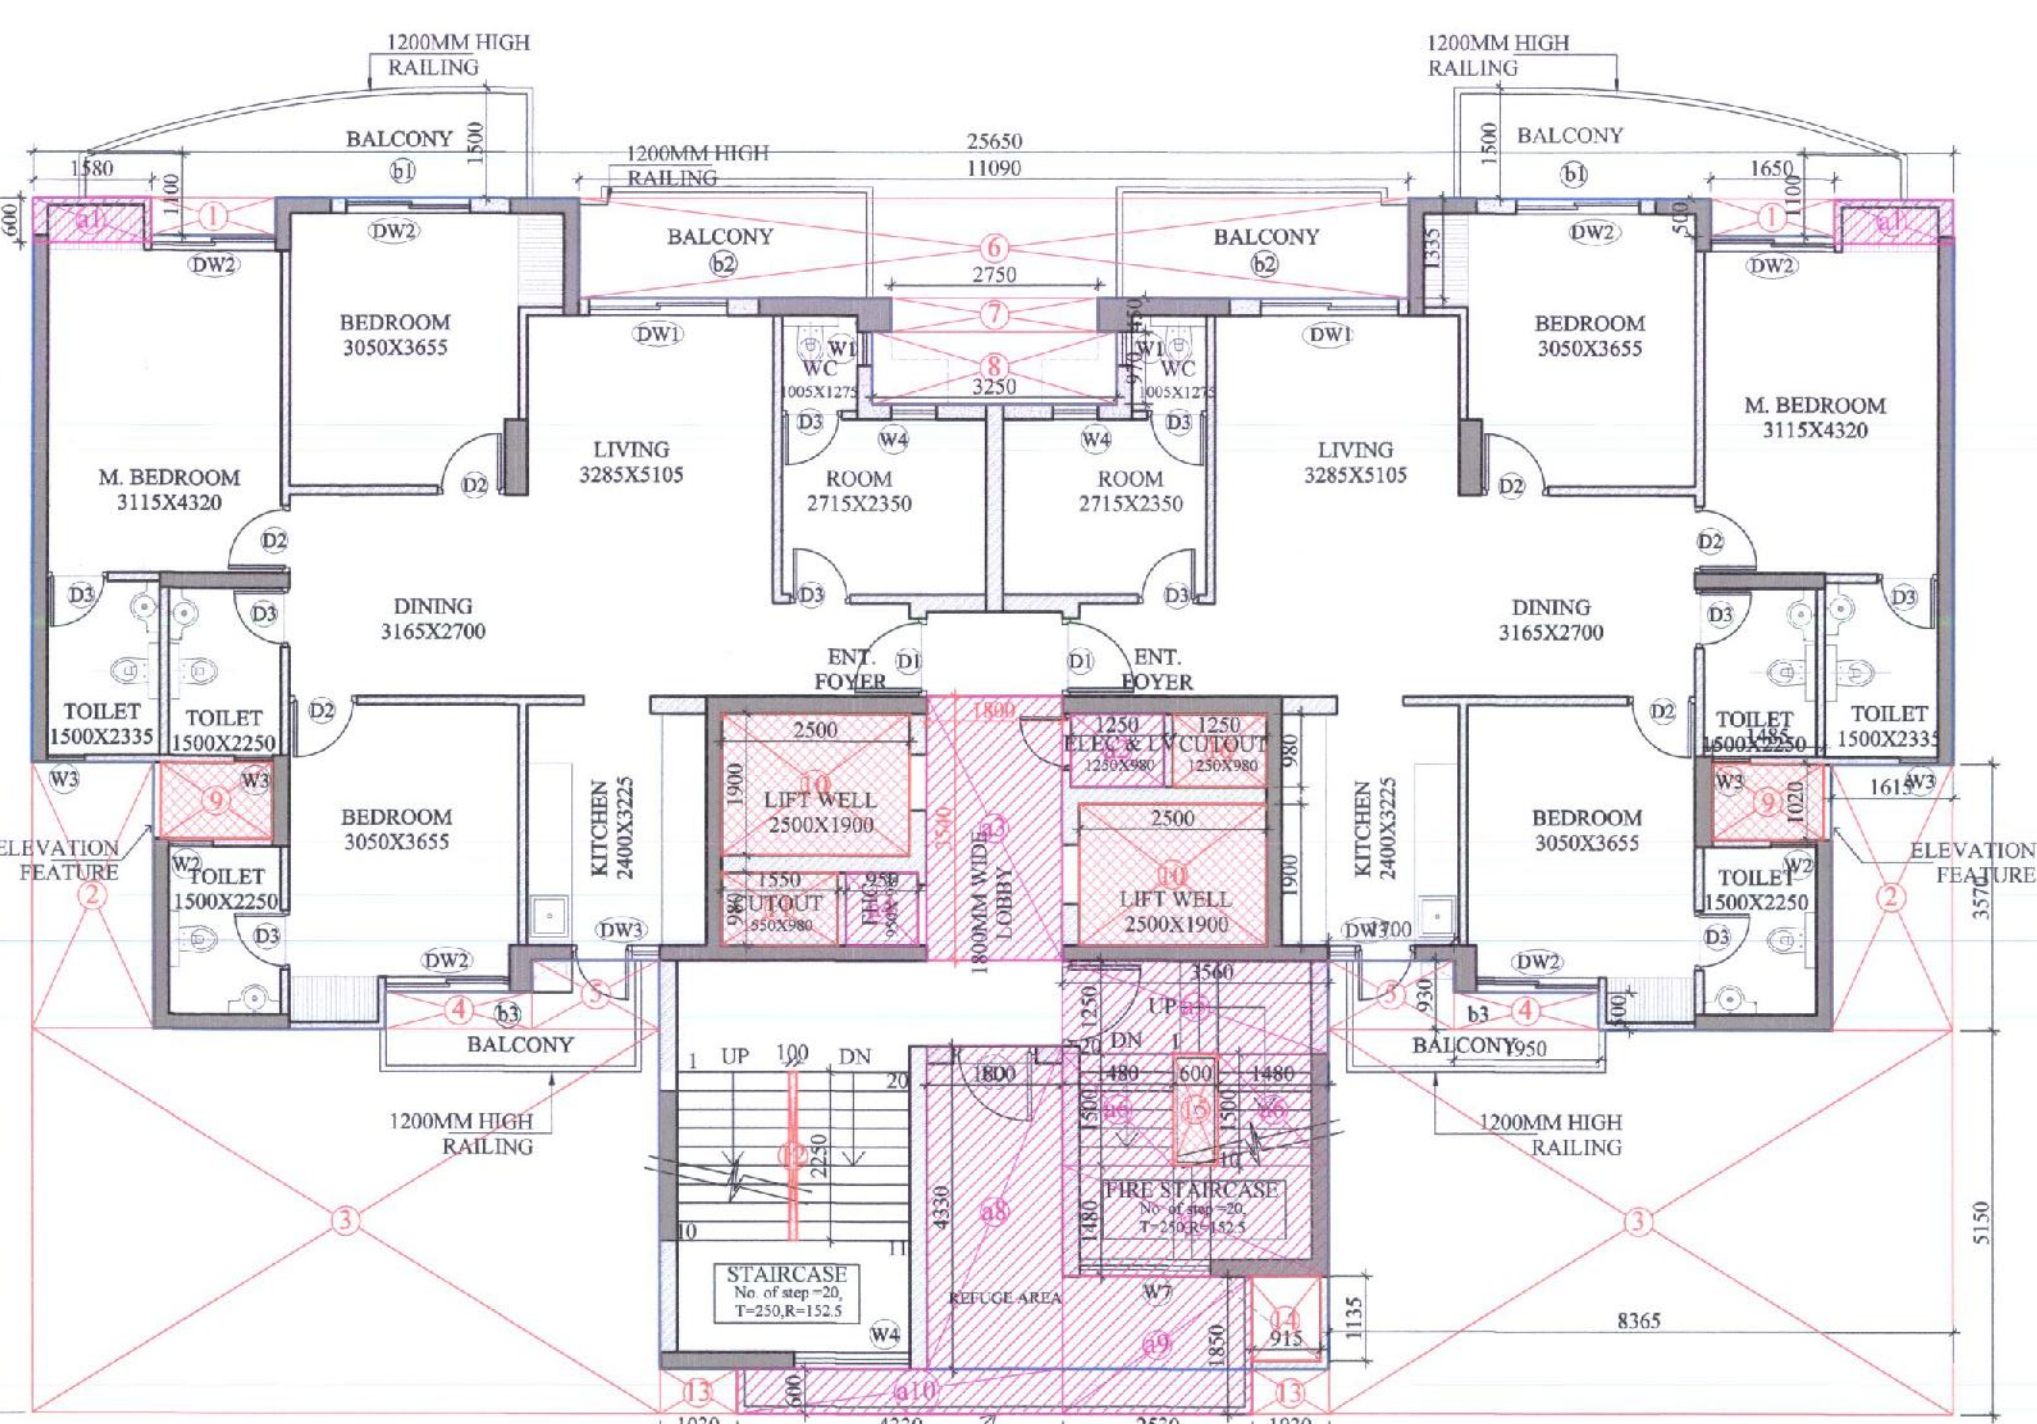

20th & 30th FLOOR PLAN
(FOR BLOCK A-TOWER NO-1&2)

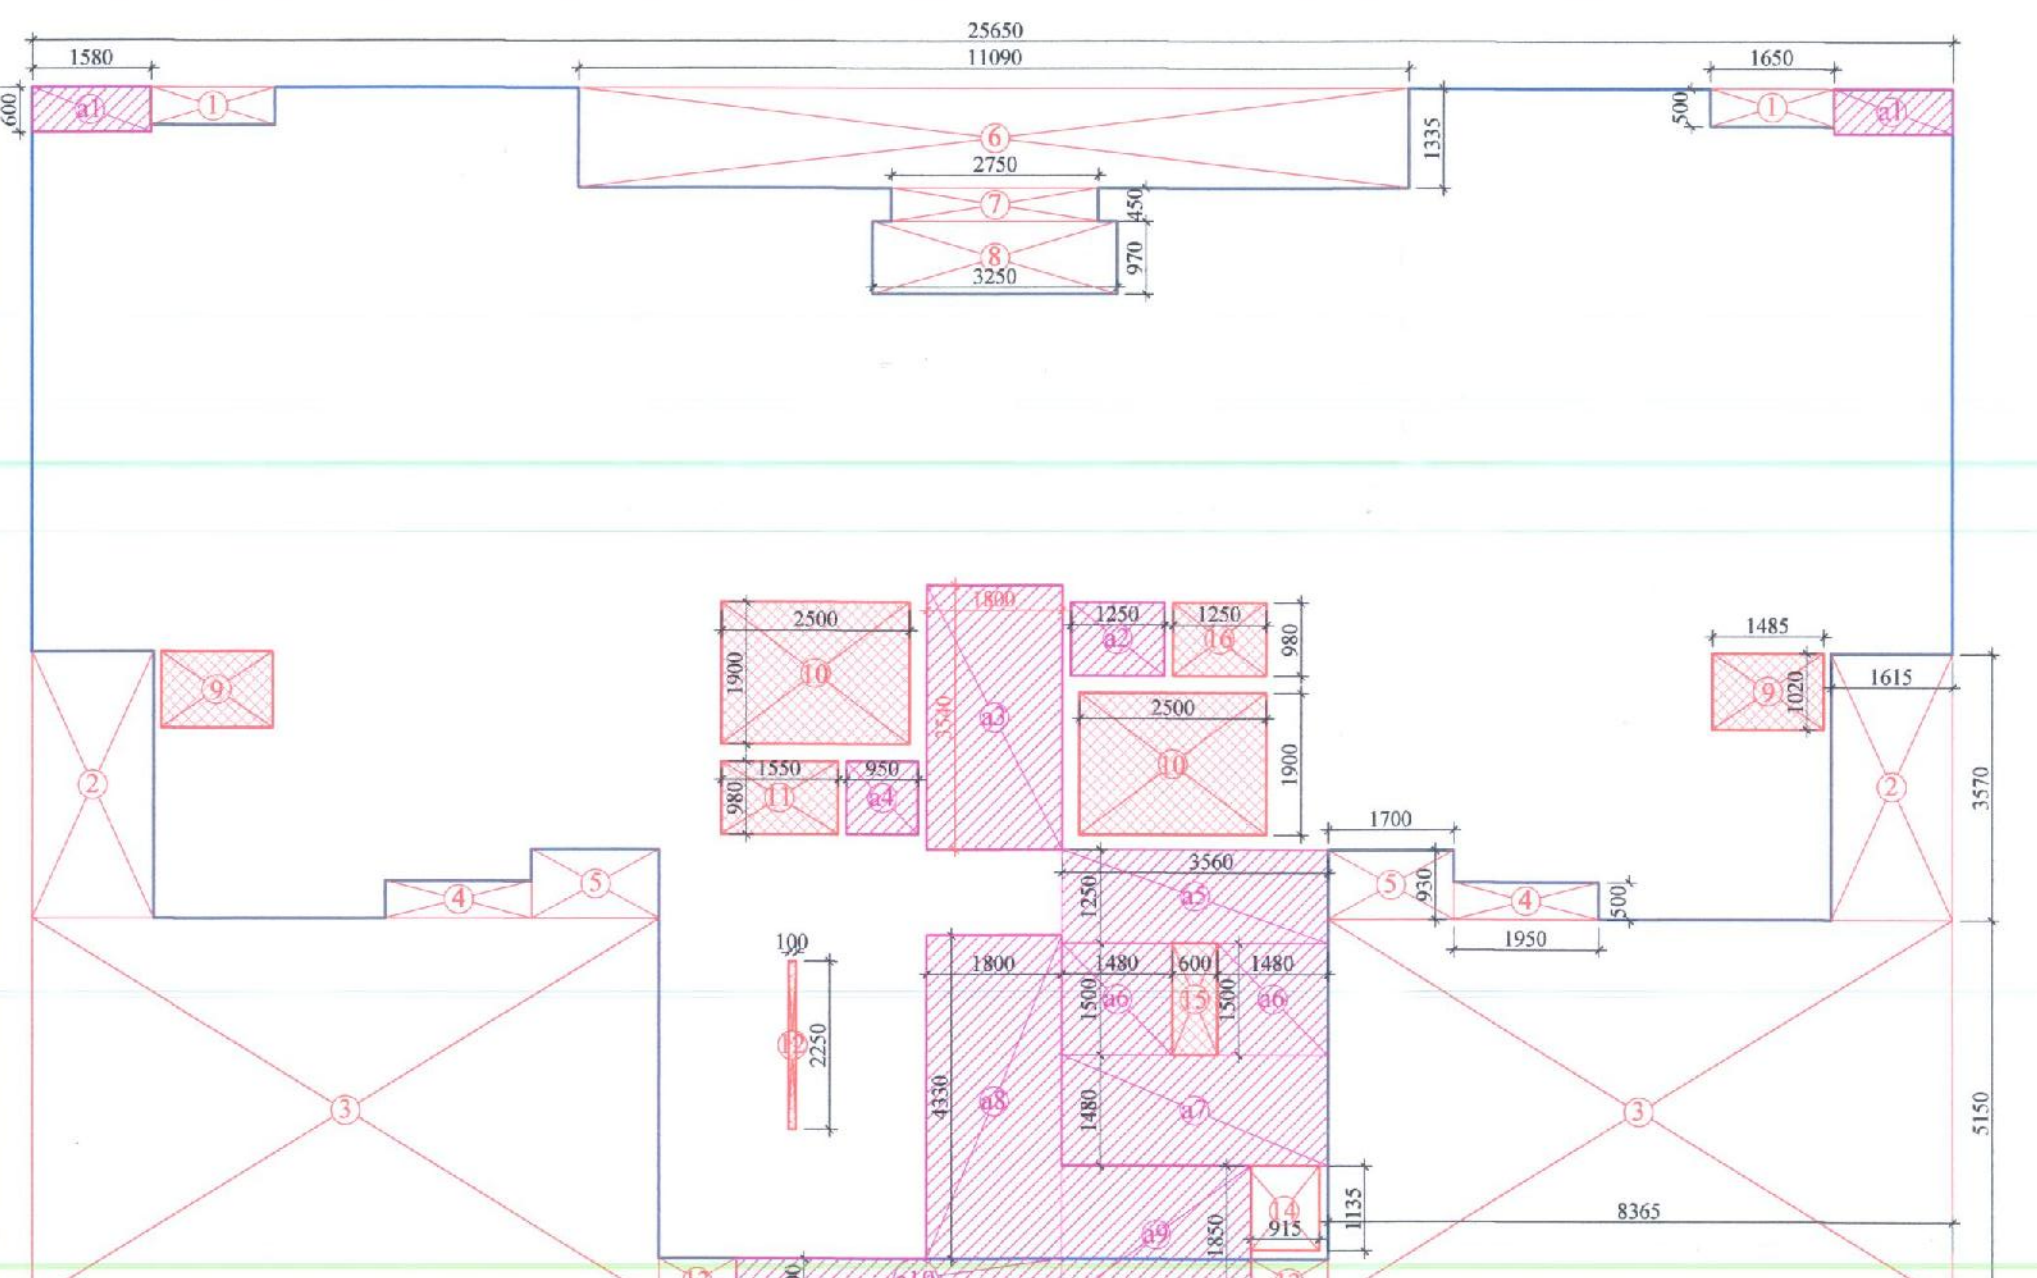


20th & 30th FLOOR AREA DIAGRAM
(FOR BLOCK A-TOWER NO-1&2)

TYPE A-TYPICAL FLOOR				
L	W	NOS	AREA (SQM)	
ADDITION				
A	25.650	16.290	1	= 417.839
TOTAL				
				= 417.839 ...A


DEDUCTION				
1	1.650	0.500	2	= 1.650
2	1.615	3.570	2	= 11.531
3	8.365	4.550	2	= 76.166
4	1.950	0.500	2	= 1.950
5	1.700	0.930	2	= 3.162
6	11.090	1.335	1	= 14.805
7	2.750	0.450	1	= 1.238
8	3.250	0.970	1	= 3.153
9	1.485	1.020	2	= 3.029
10	2.500	1.900	2	= 9.500
11	1.550	0.980	1	= 1.515
12	0.300	2.750	1	= 0.225
13	1.030	0.660	2	= 1.336
14	0.915	1.135	1	= 1.039
15	0.600	1.500	1	= 0.900
16	1.250	0.980	1	= 1.225
TOTAL				
				= 142.821 ...B
TOTAL AREA (A-B)				
				= 275.018 ...C

TYPICAL FLOOR (15% SERVICES AREA)				
L	W	NOS	AREA (SQM)	
a1	1.580	0.670	2	= 1.896
a2	1.250	0.980	1	= 1.225
a3	1.800	3.540	1	= 6.372
a4	0.950	0.980	1	= 0.931
a5	3.560	1.250	1	= 4.450
a6	1.480	1.500	2	= 4.440
a7	3.560	1.480	1	= 5.269
a8	1.800	4.330	1	= 7.794
a9	2.530	1.850	1	= 4.681
a10	4.330	0.670	1	= 2.898
TOTAL AREA (15% SERVICES AREA)				
				= 39.605 ...D
TOTAL AREA (15% SERVICES AREA)				
				= 235.863 ...E


BALCONY AREA				
b1	as per plan	2	=	15.076
b2	as per plan	2	=	11.660
b3	as per plan	2	=	8.614

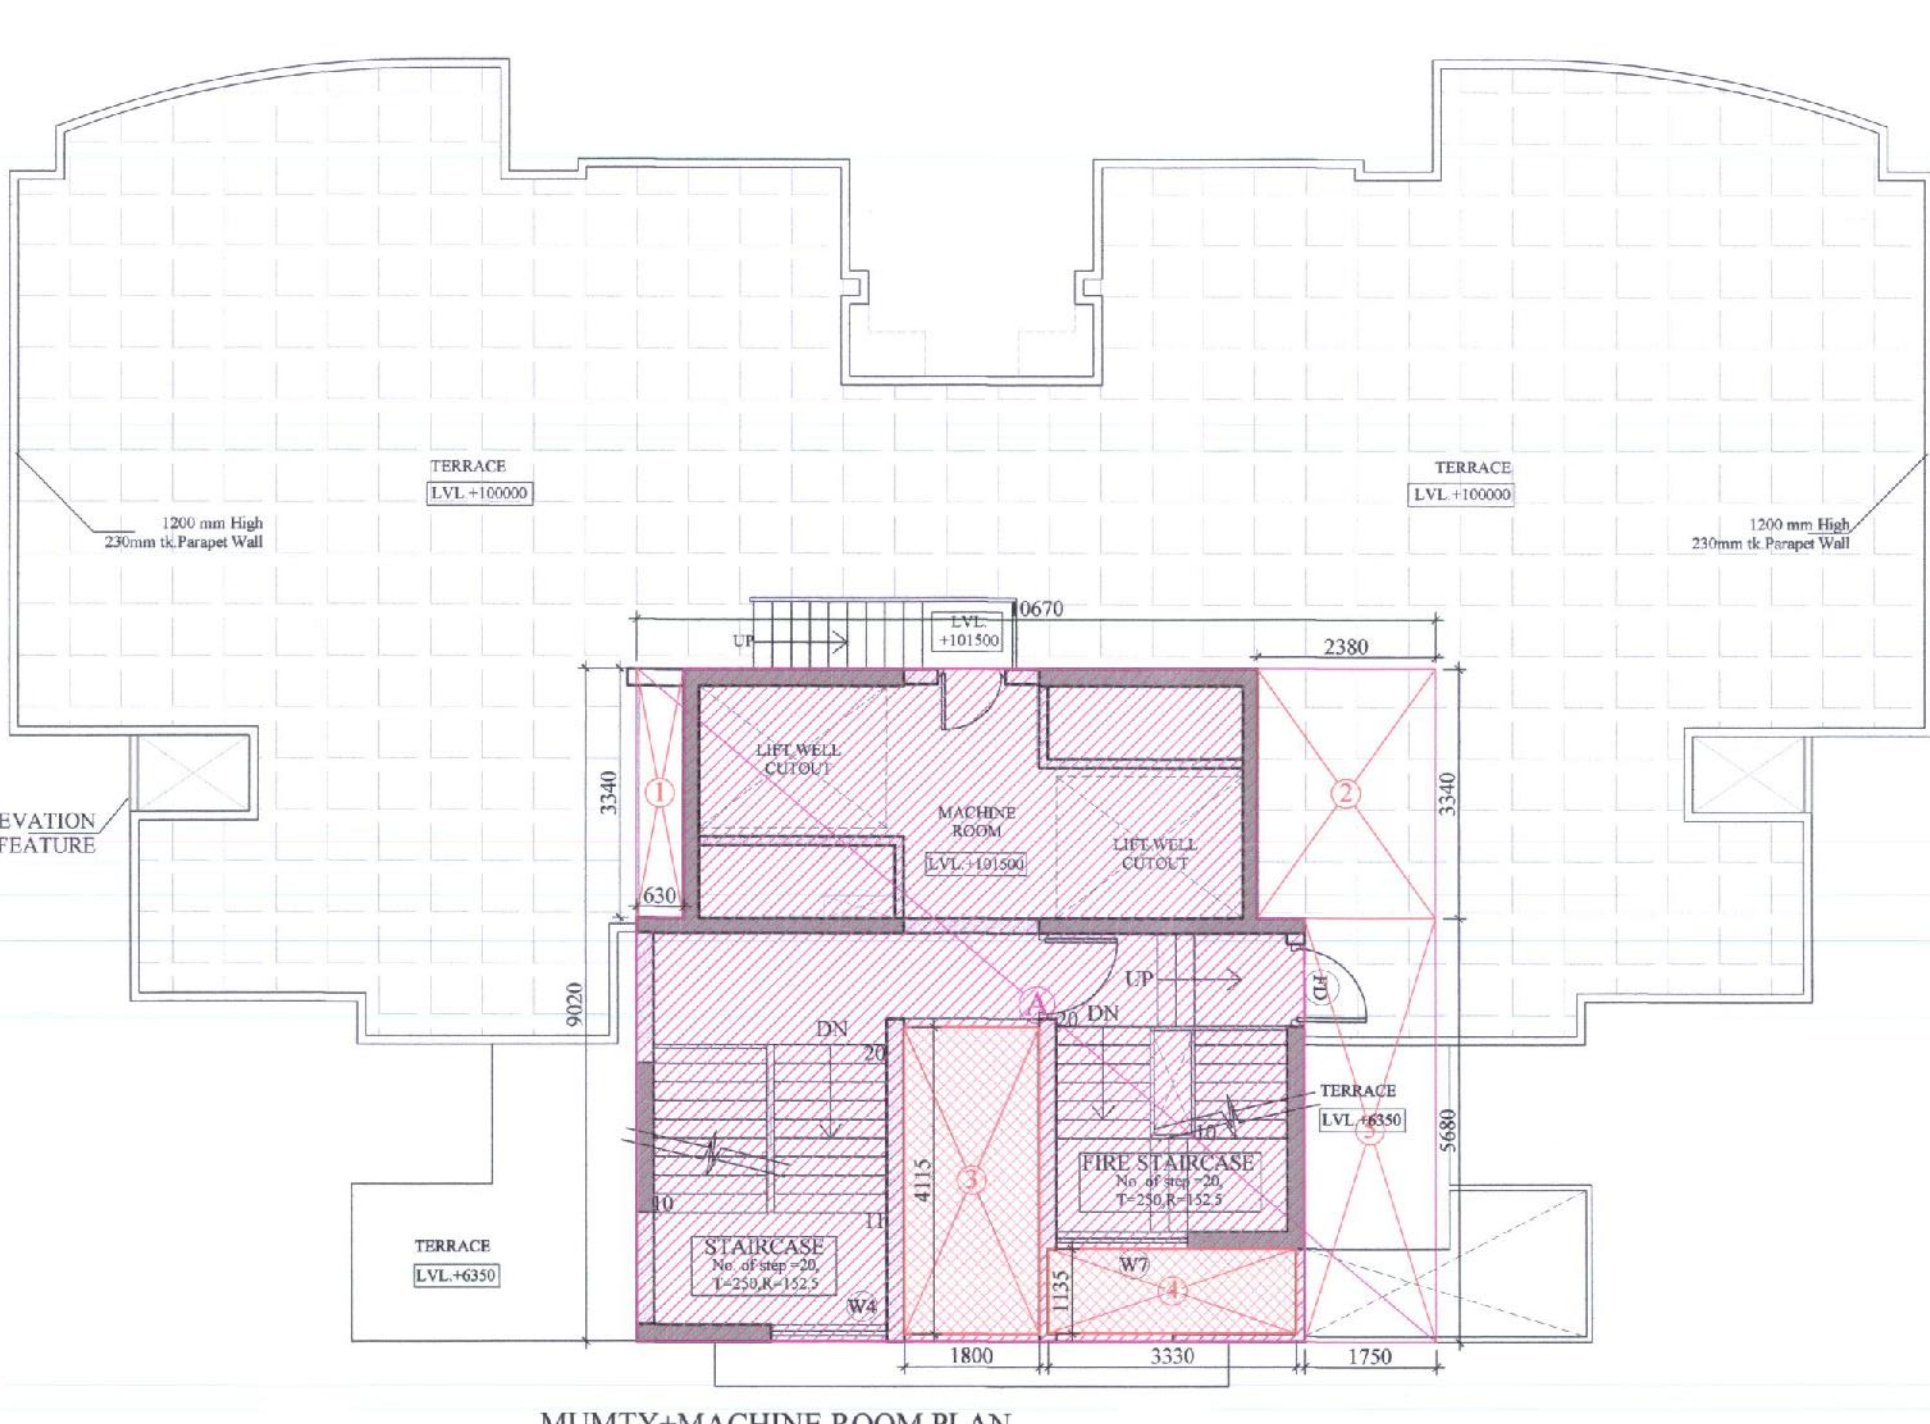

MUMTY+MACHINE ROOM PLAN
(FOR BLOCK A-TOWER NO-1&2)

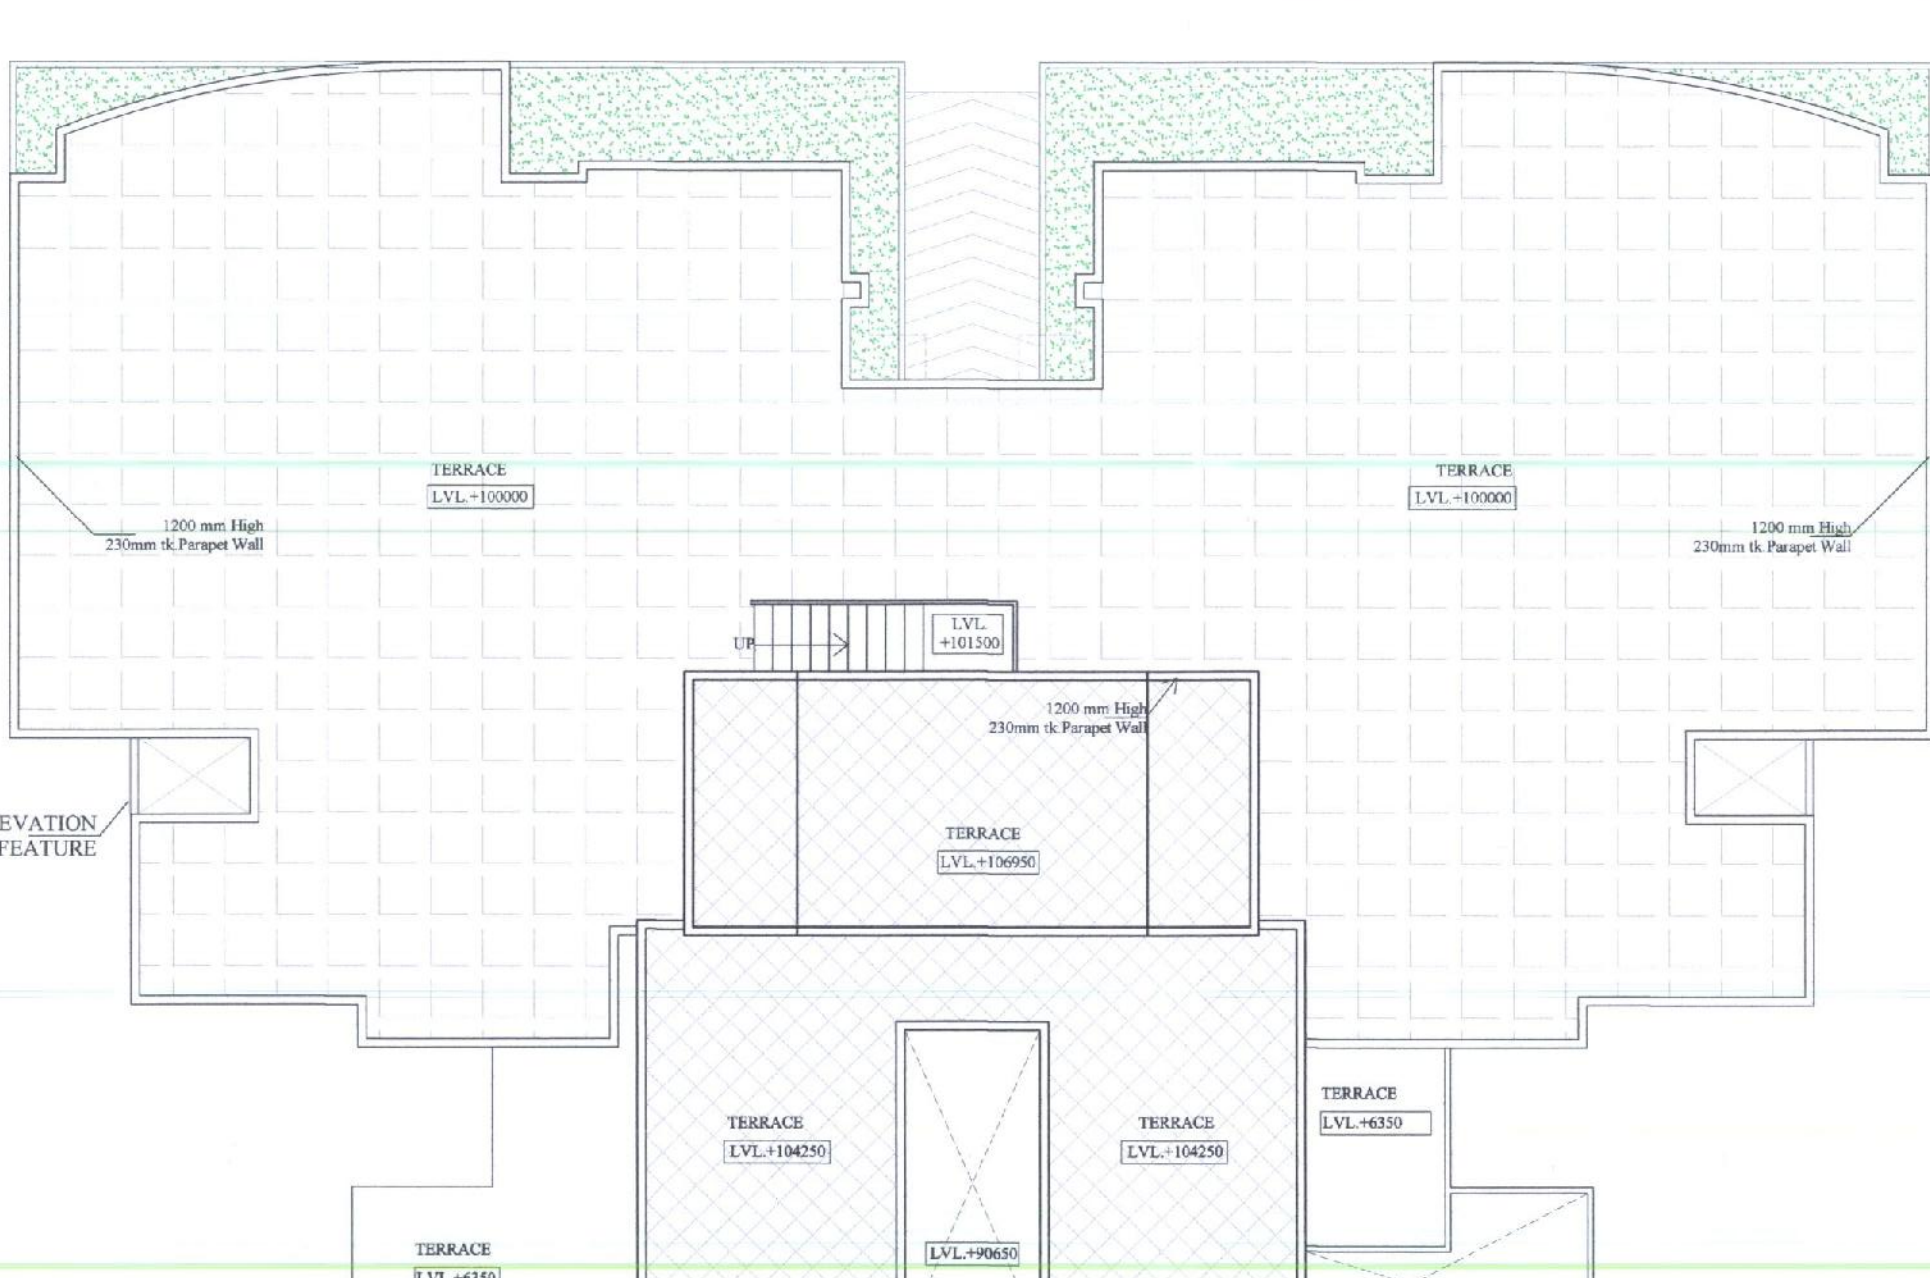


TERRACE PLAN
(FOR BLOCK A-TOWER NO-1&2)

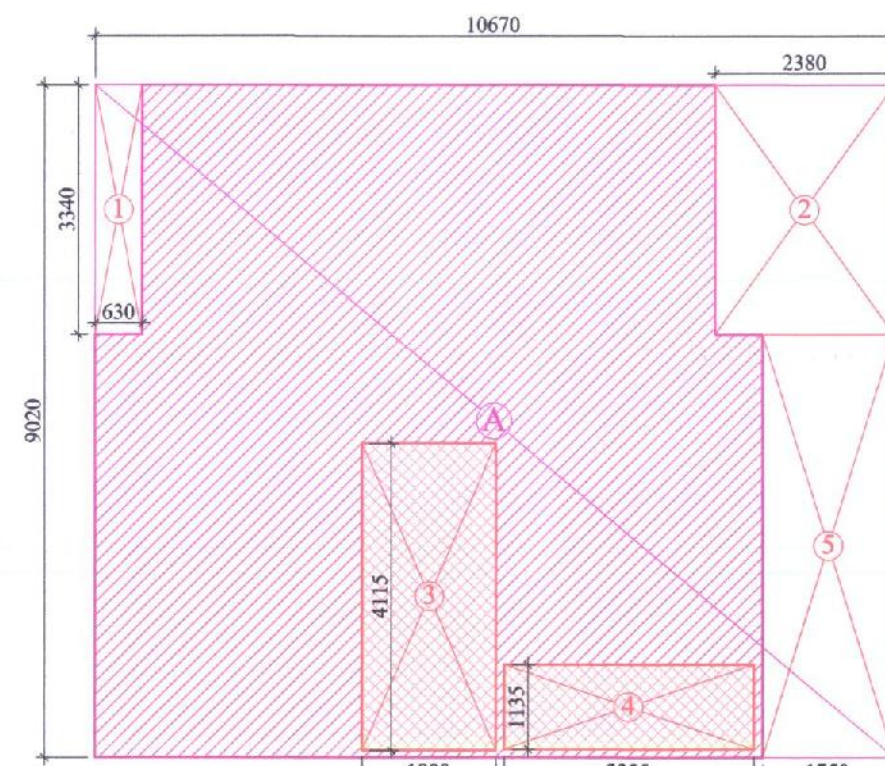


MUMTY+MACHINE ROOM AREA DIAGRAM
(FOR BLOCK A-TOWER NO-1&2)

TYPE A MUMTY+MACHINE ROOM				
L	W	NOS	AREA (SQM)	
ADDITION				
A	10.670	9.020	1	= 96.243
TOTAL				
				= 96.243 ...A

DEDUCTION				
1	0.630	3.340	1	= 2.104
2	2.380	3.340	1	= 7.949
3	1.800	4.115	1	= 7.407
4	3.330	1.135	1	= 3.765
5	1.750	5.680	1	= 9.940
TOTAL				
				= 31.180 ...B
TOTAL AREA (A-B)				
				= 65.063 ...C

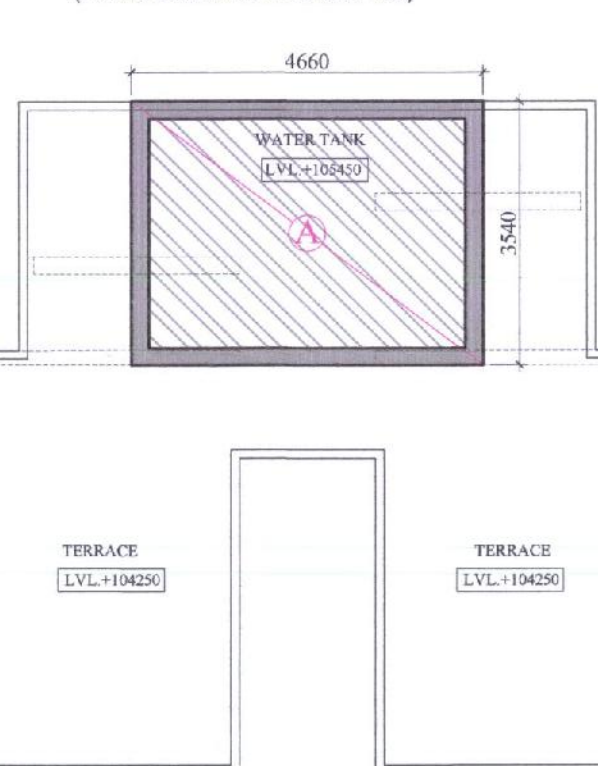


WATER TANK PLAN
(FOR BLOCK A-TOWER NO-1&2)

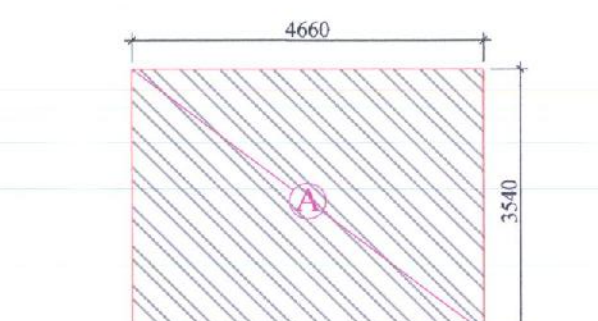

TYPE A WATER TANK				
L	W	NOS	AREA (SQM)	
ADDITION				
A	4.660	3.540	1	= 16.496
TOTAL				
				= 16.496 ...A

TYPE A-AREA STATEMENT (BLOCK A-TOWER NO.1&2)						
S.NO.	FLOORS	FAR	SERVICES FAR	NON FAR	NO. OF UNIT	TOTAL
1	STILT/GROUND FLOOR	72.683	33.420	197.002		303.105
2	1ST FLOOR	236.905	24.583	8.614	2	270.102
3	2nd FLOOR	236.905	24.583	35.350	2	296.838
4	3rd FLOOR	236.905	24.583	35.350	2	296.838
5	4th FLOOR	236.905	24.583	35.350	2	296.838
6	5th FLOOR	236.905	24.583	35.350	2	296.838
7	6th FLOOR	236.905	24.583	35.350	2	296.838
8	7th FLOOR	236.905	24.583	35.350	2	296.838
9	8th FLOOR	236.905	24.583	35.350	2	296.838
10	9th FLOOR	236.905	24.583	35.350	2	296.838
11	10th FLOOR	236.905	24.583	35.350	2	296.838
12	11th FLOOR	236.905	24.583	35.350	2	296.838
13	12th FLOOR	236.905	24.583	35.350	2	296.838
14	13th FLOOR	236.905	24.583	35.350	2	296.838
15	14th FLOOR	236.905	24.583	35.350	2	296.838
16	15th FLOOR	236.905	24.583	35.350	2	296.838
17	16th FLOOR	236.905	24.583	35.350	2	296.838
18	17th FLOOR	236.905	24.583	35.350	2	296.838
19	18th FLOOR	236.905	24.583	35.350	2	296.838
20	19th FLOOR	236.905	24.583	35.350	2	296.838
21	20th FLOOR	236.905	24.583	35.350	2	296.838
22	21st FLOOR	236.905	24.583	35.350	2	296.838
23	22nd FLOOR	236.905	24.583	35.350	2	296.838
24	23rd FLOOR	236.905	24.583	35.350	2	296.838
25	24th FLOOR	236.905	24.583	35.350	2	296.838
26	25th FLOOR	236.905	24.583	35.350	2	296.838
27	26th FLOOR	236.905	24.583	35.350	2	296.838
28	27th FLOOR	236.905	24.583	35.350	2	296.838
29	28th FLOOR	236.905	24.583	35.350	2	296.838
30	29th FLOOR	236.905	24.583	35.350	2	296.838
31	30th FLOOR	236.905	24.583	35.350	2	296.838
32	31st FLOOR	236.905	24.583	35.350	2	296.838
33	MUMTY-MACHINE ROOM		65.063			65.063
34	WATER TANK		16.496			16.496
TOTAL		7414.654	907.196	1266.116	62	9587.966

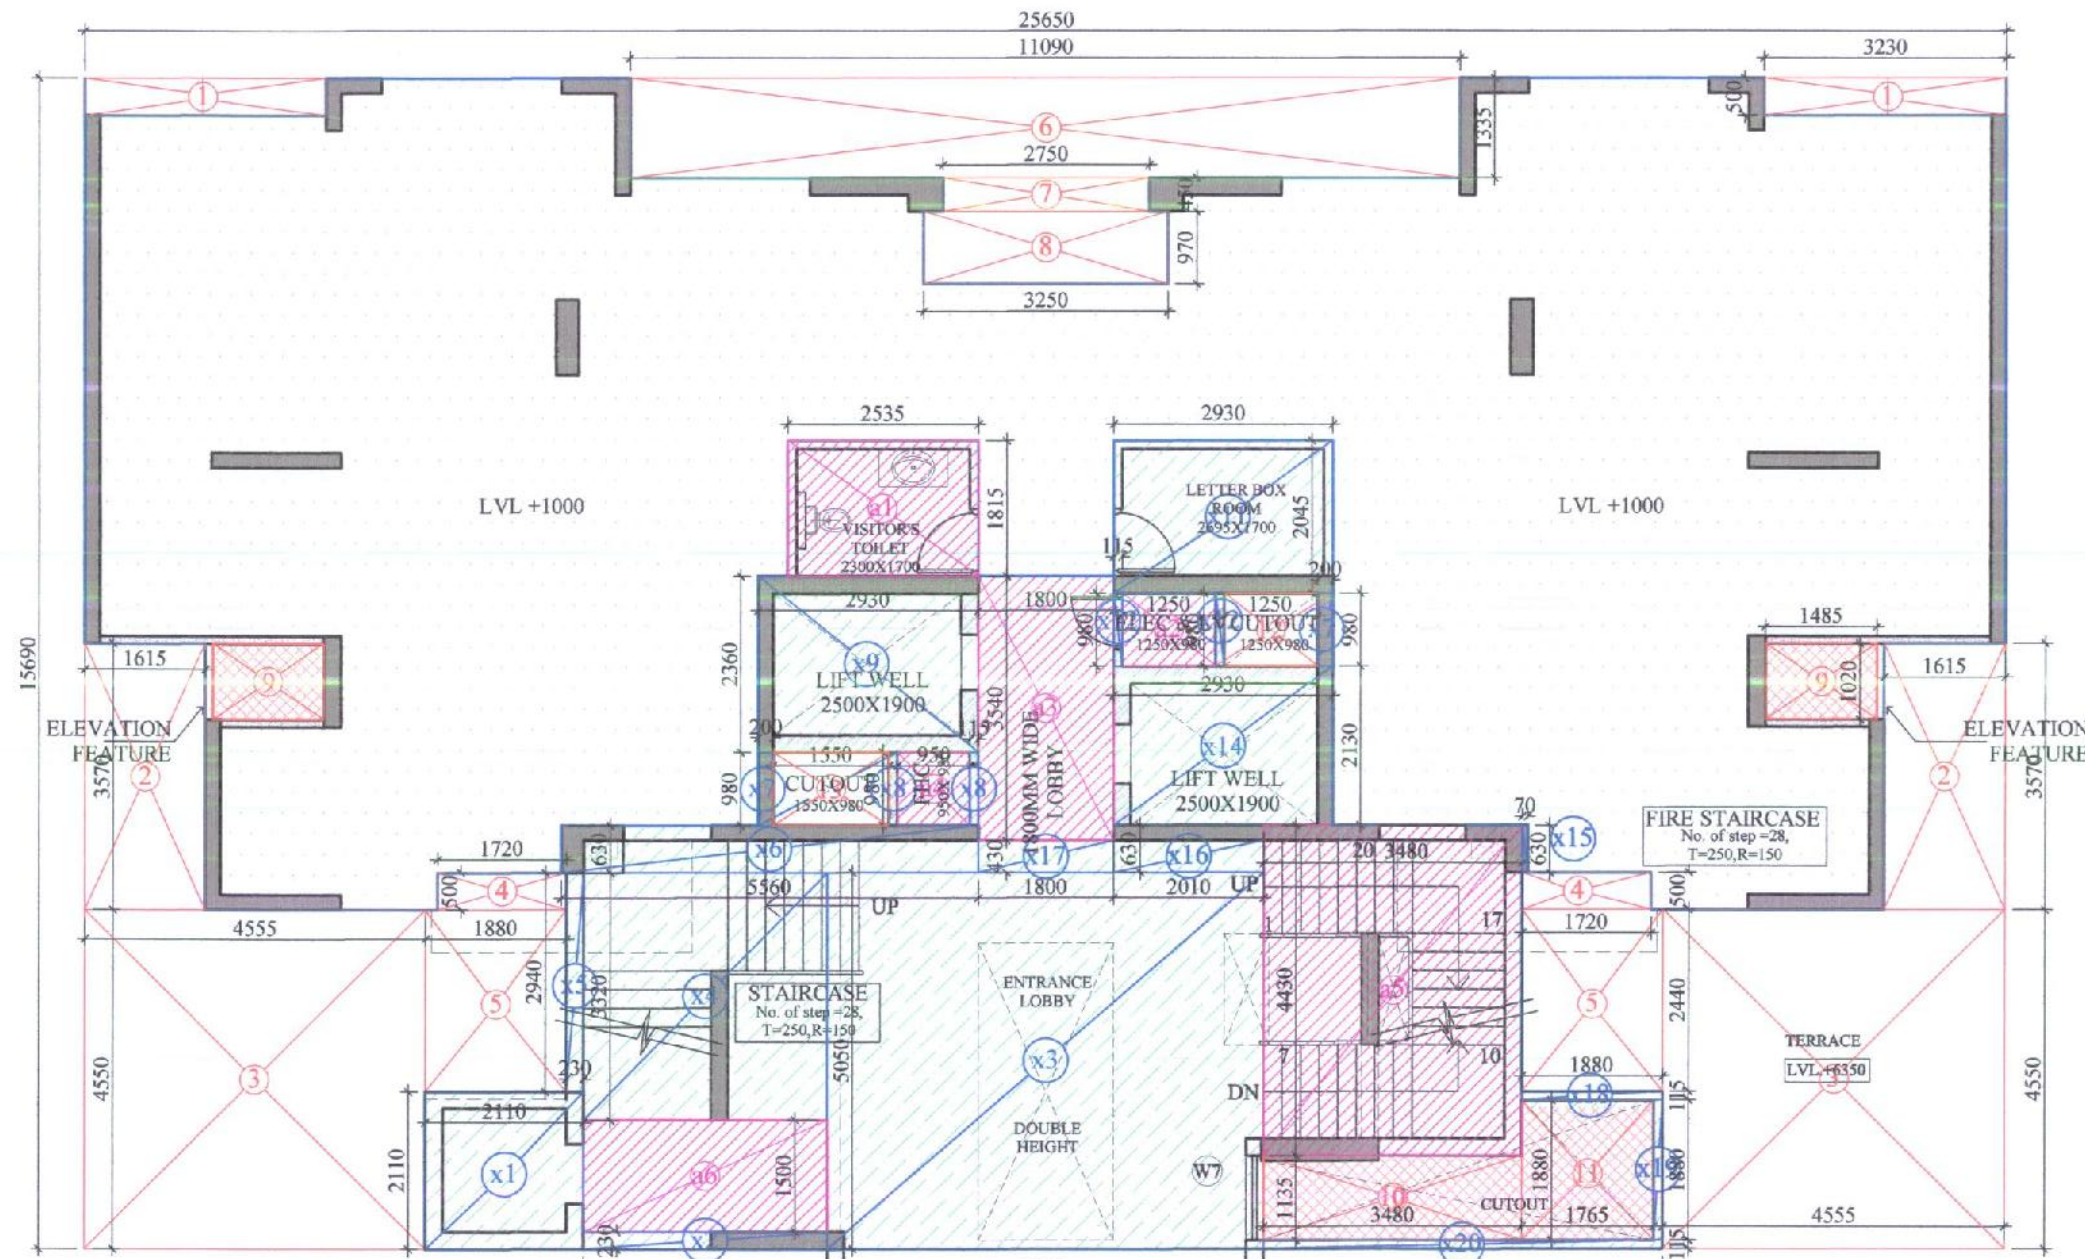


TYPE A-STILT FLOOR				
ADDITION	L	W	NOS	AREA (SQM)
A	25.650	15.690	1	402.449
TOTAL				402.449


DEDUCTION				
1	3.730	0.500	2	3.730
2	1.615	3.570	2	11.531
3	4.955	4.500	2	44.451
4	1.720	0.500	2	1.720
5	3.880	2.440	2	9.174
6	11.090	1.335	1	14.805
7	2.750	0.450	1	1.238
8	3.250	0.970	1	3.153
9	3.485	1.020	2	3.029
10	3.480	1.135	1	3.950
11	1.765	1.880	1	3.318
12	1.250	0.980	1	1.225
13	1.550	0.980	1	1.519
TOTAL				99.343
TOTAL AREA (A-B)				303.106

TYPICAL FLOOR (15% SERVICES AREA)				
L	W	NOS	AREA (SQM)	
a1	2.535	1.815	1	4.601
a2	1.250	0.980	1	1.225
a3	3.800	3.540	1	6.372
a4	0.950	0.980	1	0.931
a5	3.480	4.430	1	15.416
a6	3.250	1.500	1	4.875
TOTAL FAR AREA				33.401

TYPICAL FLOOR (15% SERVICES AREA)				
L	W	NOS	AREA (SQM)	
x1	2.110	2.110	1	4.452
x2	3.250	0.230	1	0.748
x3	5.820	0.500	1	29.391
x4	3.250	3.320	1	10.794
x5	0.230	2.940	1	0.679
x6	5.560	0.630	1	3.503
x7	0.200	0.980	2	0.392
x8	0.115	0.980	2	0.225
x9	2.990	2.360	1	6.915
x11	2.930	2.045	1	5.992
x12	0.115	0.980	2	0.225
x14	2.990	2.130	1	6.241
x15	0.070	0.930	1	0.044
x16	2.010	0.630	1	1.266
x17	1.800	0.430	1	0.774
x18	1.880	0.115	1	0.216
x19	0.115	1.880	1	0.216
x20	5.360	0.115	1	0.616
TOTAL FAR AREA				72.683
TOTAL NON FAR AREA (C-D-E)				197.002

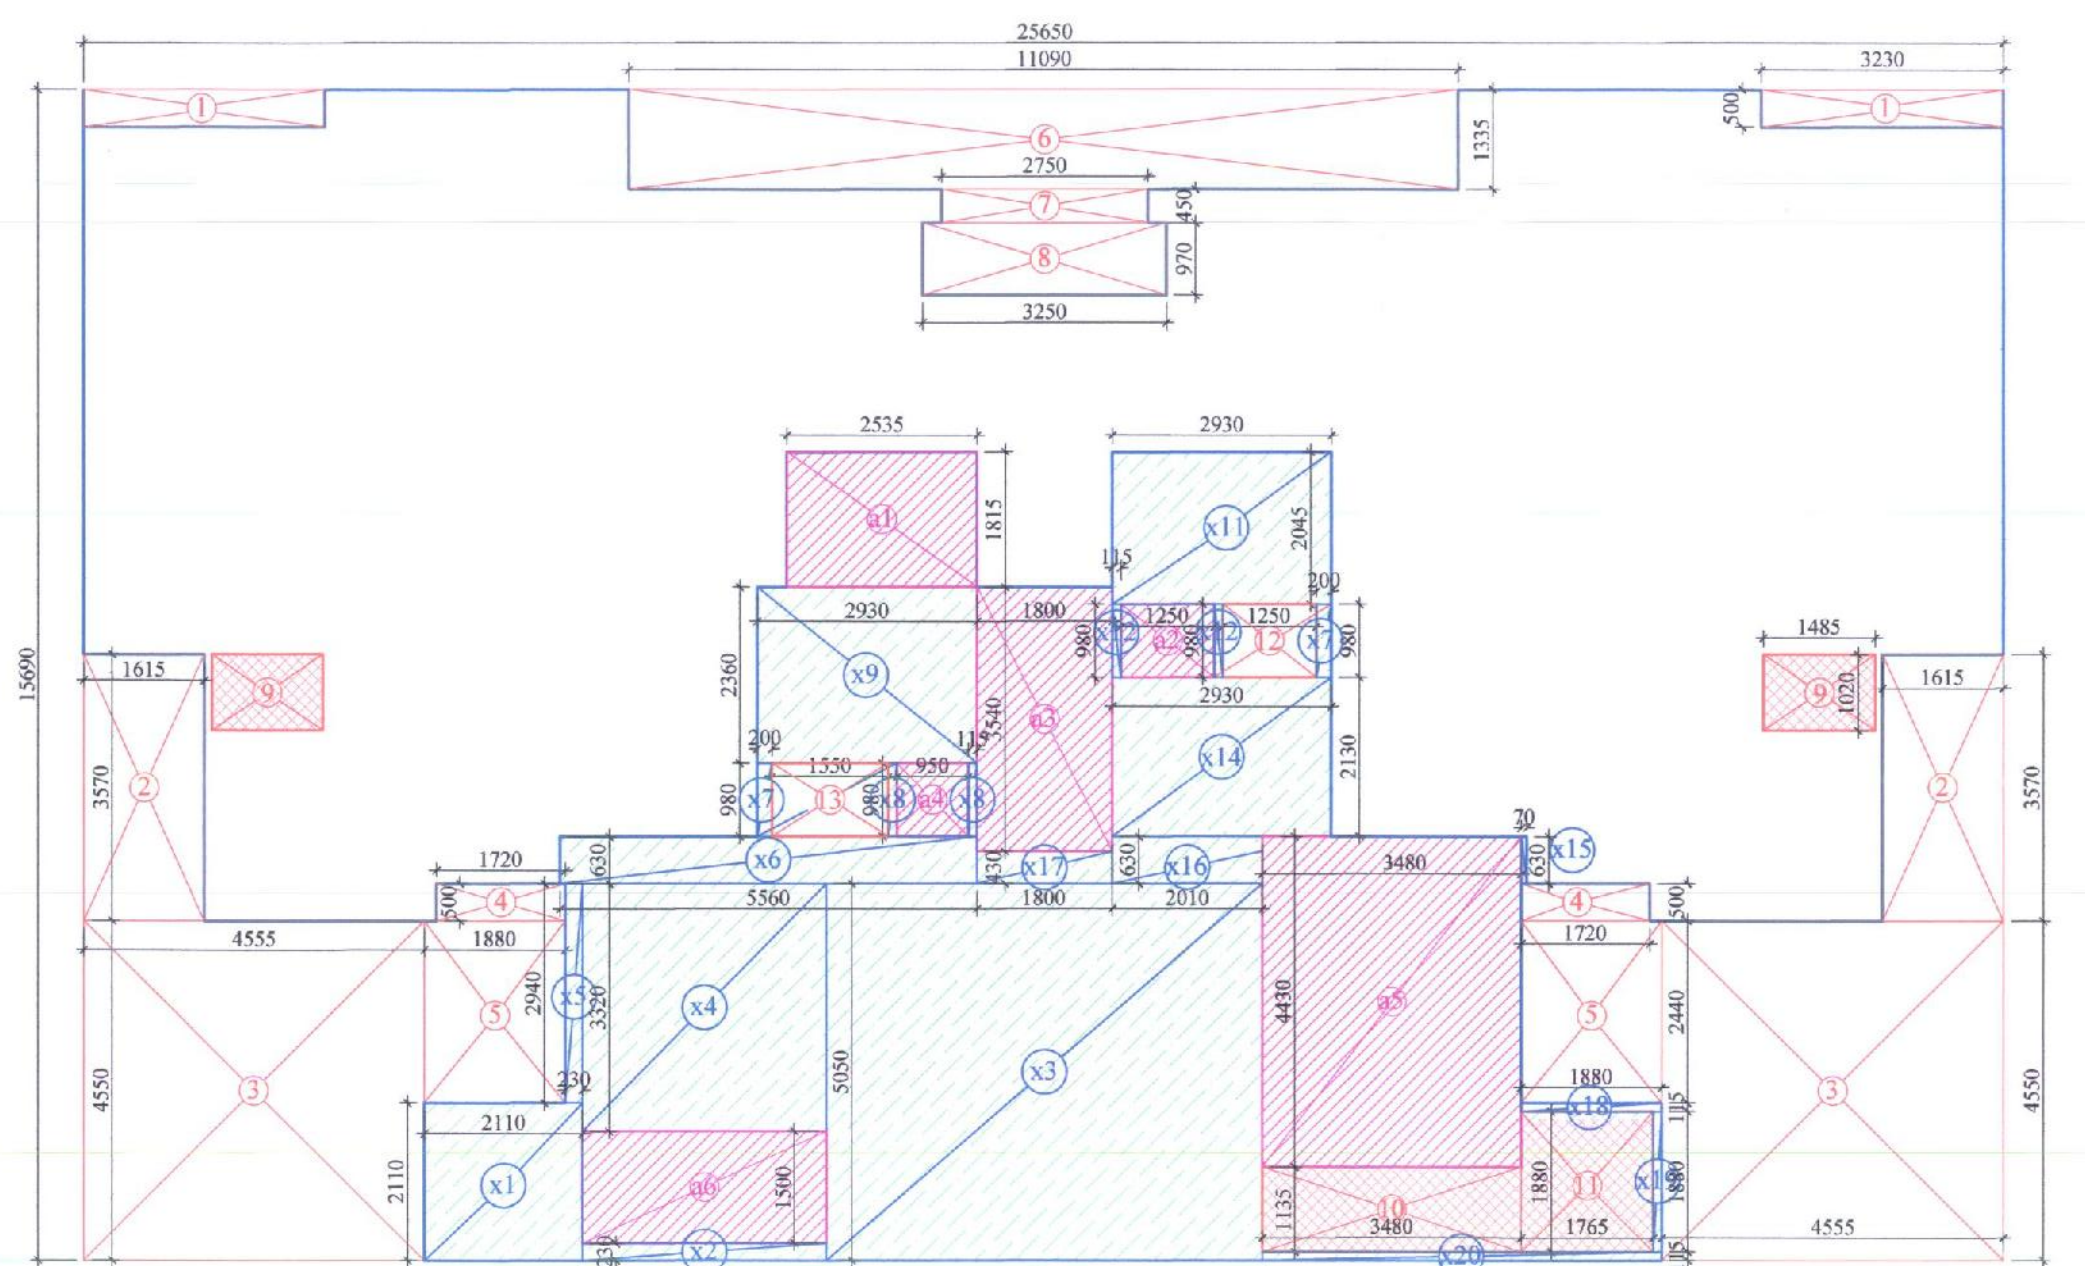

STILT FLOOR AREA DIAGRAM (FOR BLOCK A-TOWER NO. 3.4&5) (FOR BLOCK B-TOWER NO. 6T010)

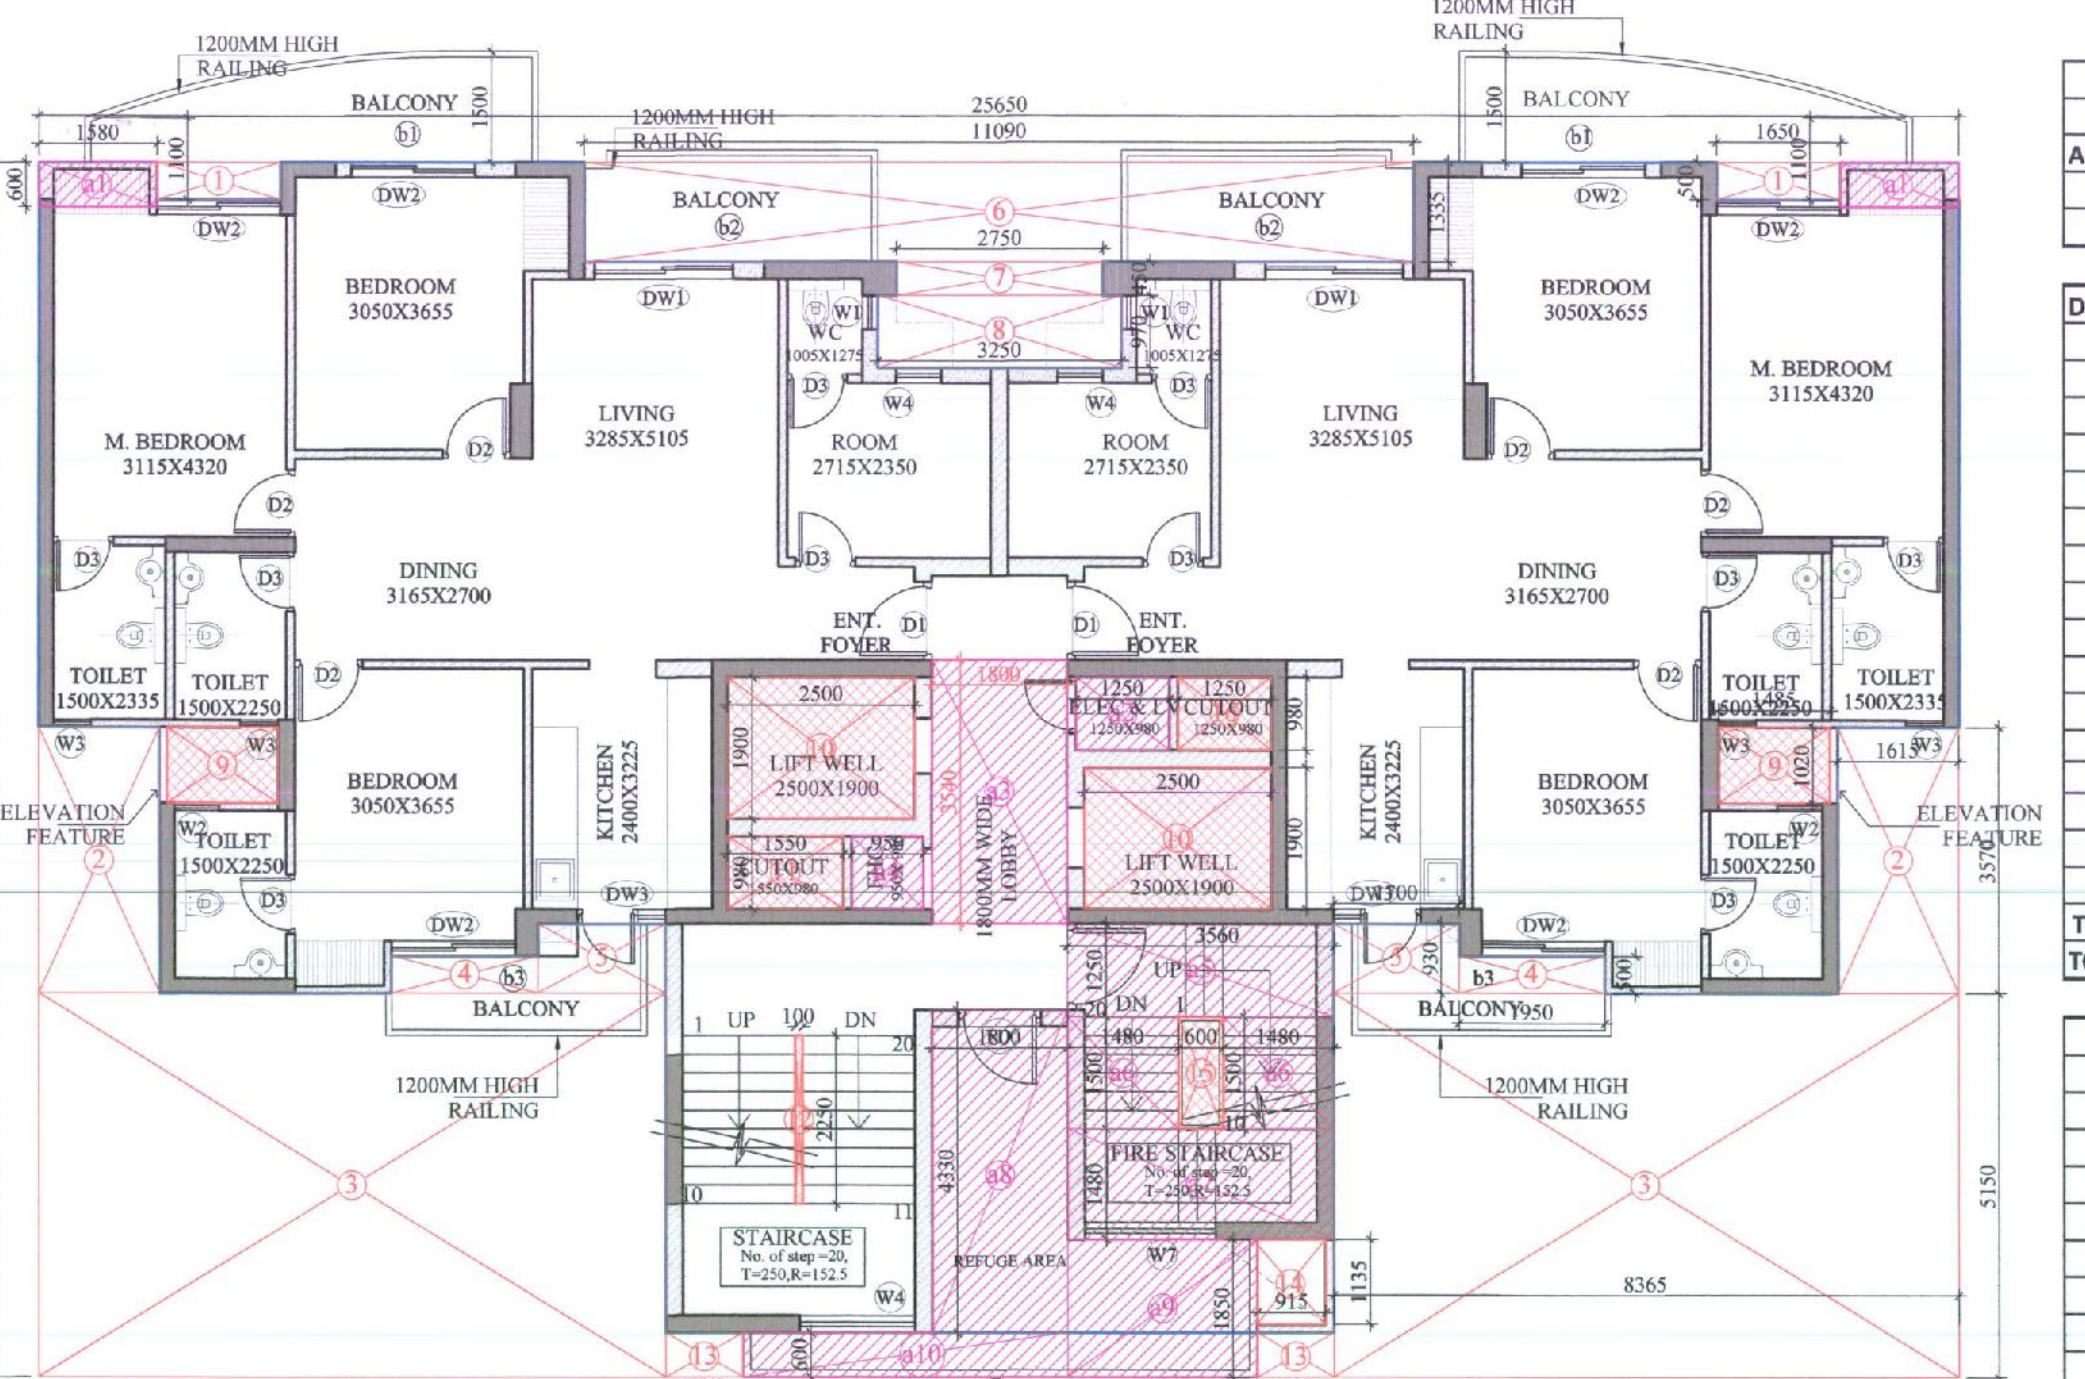


TYPE A-TYPICAL FLOOR				
ADDITION	L	W	NOS	AREA (SQM)
A	25.650	16.290	1	417.839
TOTAL				417.839



DEDUCTION				
1	1.650	0.500	2	1.650
2	1.615	3.570	2	11.531
3	8.365	5.150	2	86.190
4	1.950	0.500	2	1.950
5	1.700	0.980	2	3.362
6	11.090	1.335	1	14.805
7	2.750	0.450	1	1.238
8	3.250	0.970	1	3.153
9	3.485	1.020	2	3.029
10	2.500	1.900	2	9.500
11	1.550	0.980	1	1.519
12	0.100	2.250	1	0.225
13	1.090	0.600	2	1.236
14	0.915	1.135	1	1.029
15	0.600	1.500	1	0.900
16	1.250	0.980	1	1.225
TOTAL				142.321
TOTAL AREA (A-B)				275.518

TYPICAL FLOOR (15% SERVICES AREA)				
L	W	NOS	AREA (SQM)	
a1	1.580	0.600	2	1.896
a2	1.250	0.980	1	1.225
a3	3.800	3.540	1	6.372
a4	0.950	0.980	1	0.931
a5	3.560	1.250	1	4.450
a6	1.480	1.500	2	4.440
a7	3.560	1.480	1	5.269
a8	1.800	4.330	1	7.794
a9	2.530	1.850	1	4.681
a10	4.330	0.600	1	2.598
TOTAL AREA (15% SERVICES AREA)				39.685
(C-D)				235.863



BALCONY AREA				
b1	as per plan	2		15.076
b2	as per plan	2		11.660
b3	as per plan	2		8.614
TOTAL				35.350

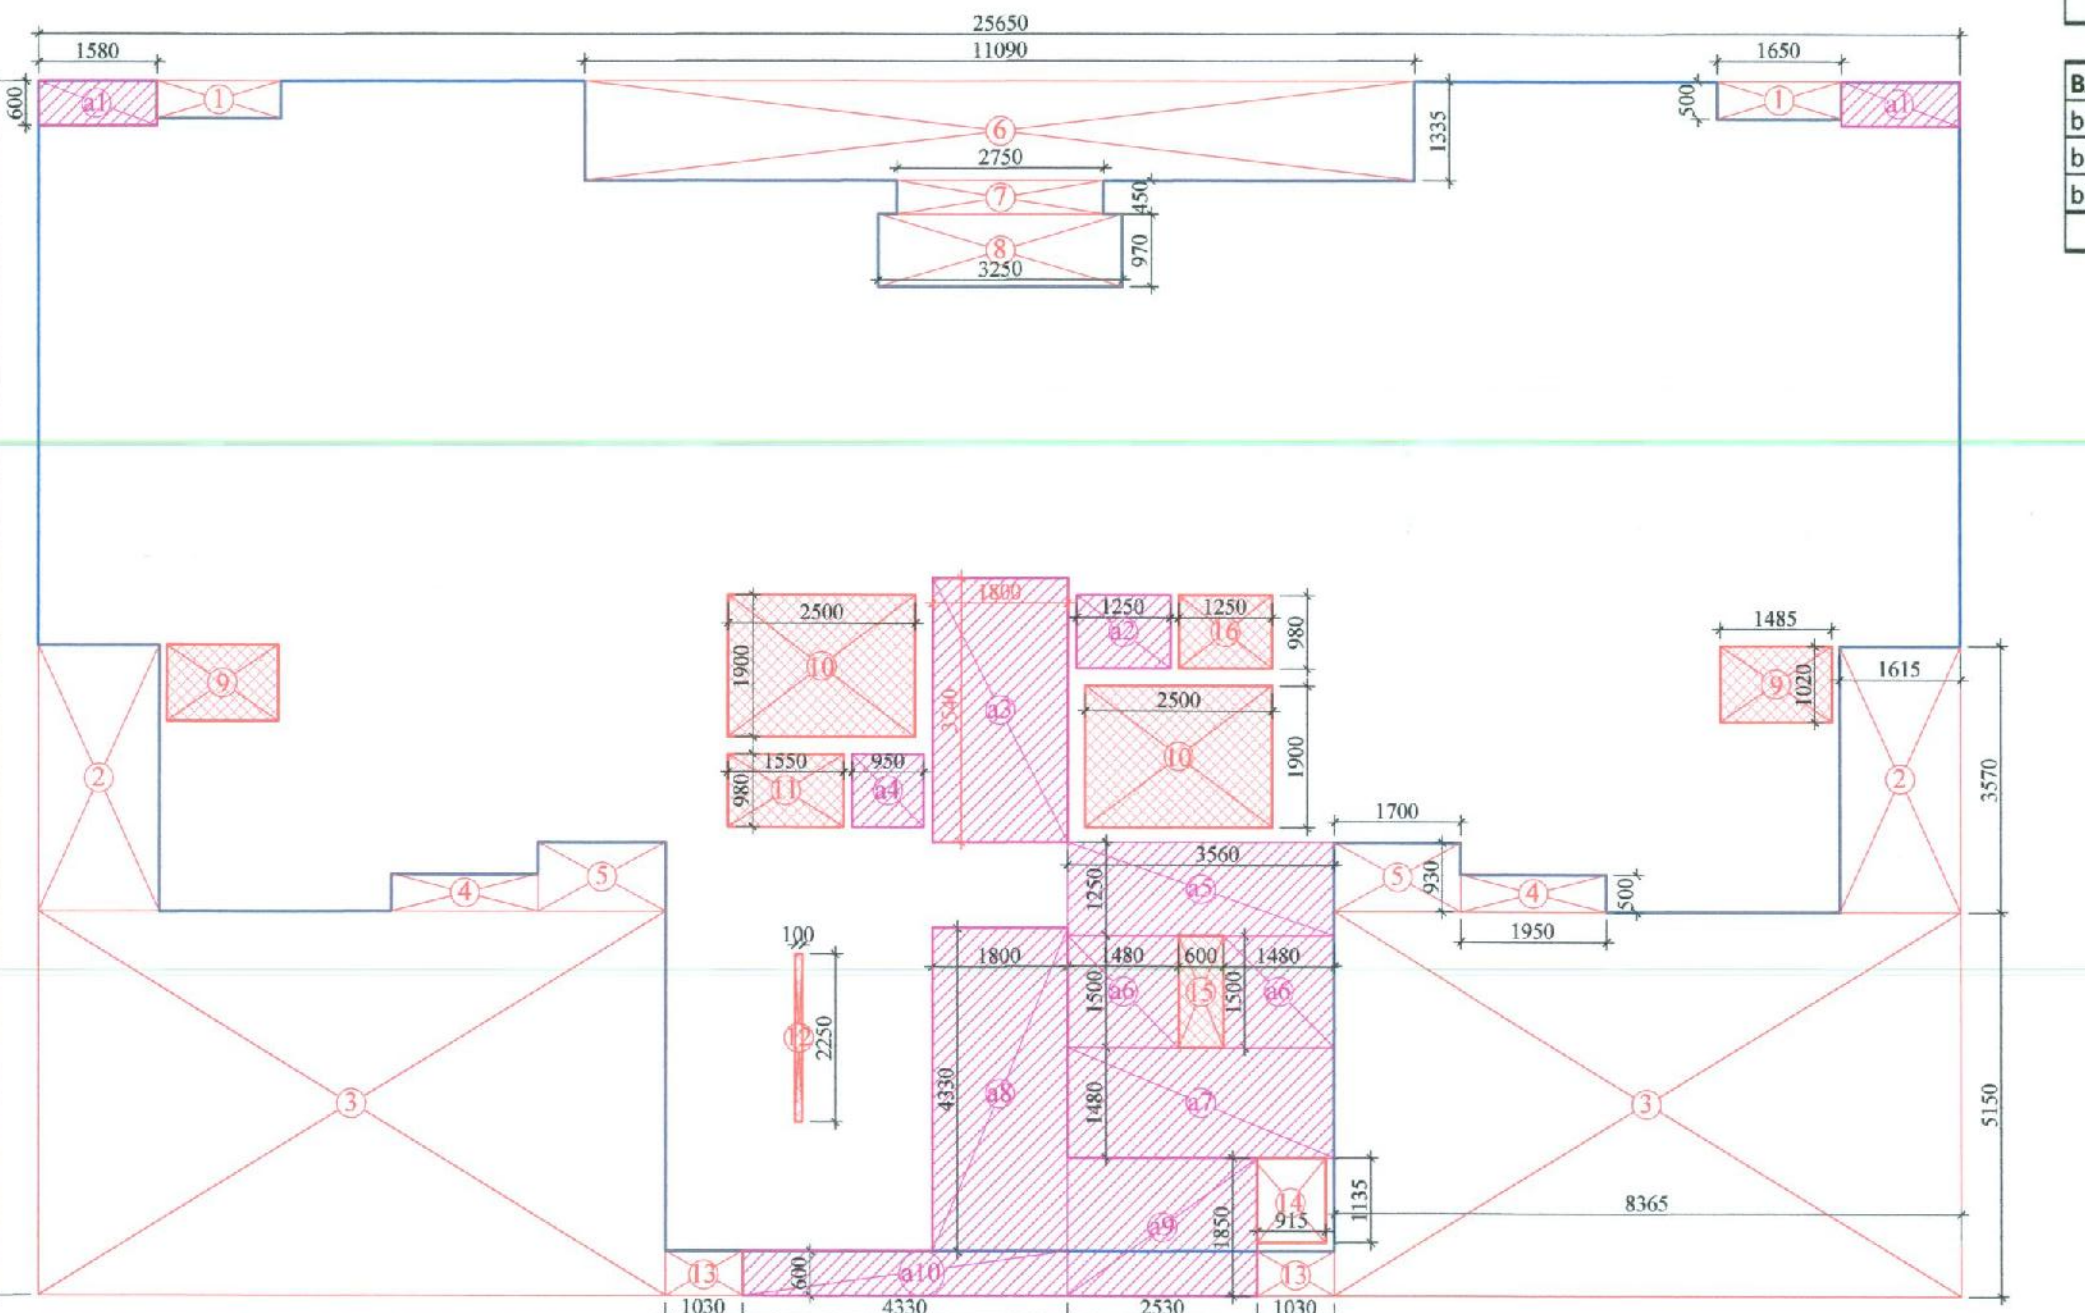

20th & 30th FLOOR AREA DIAGRAM (FOR BLOCK A-TOWER NO. 3.4&5) (FOR BLOCK B-TOWER NO. 6T010)

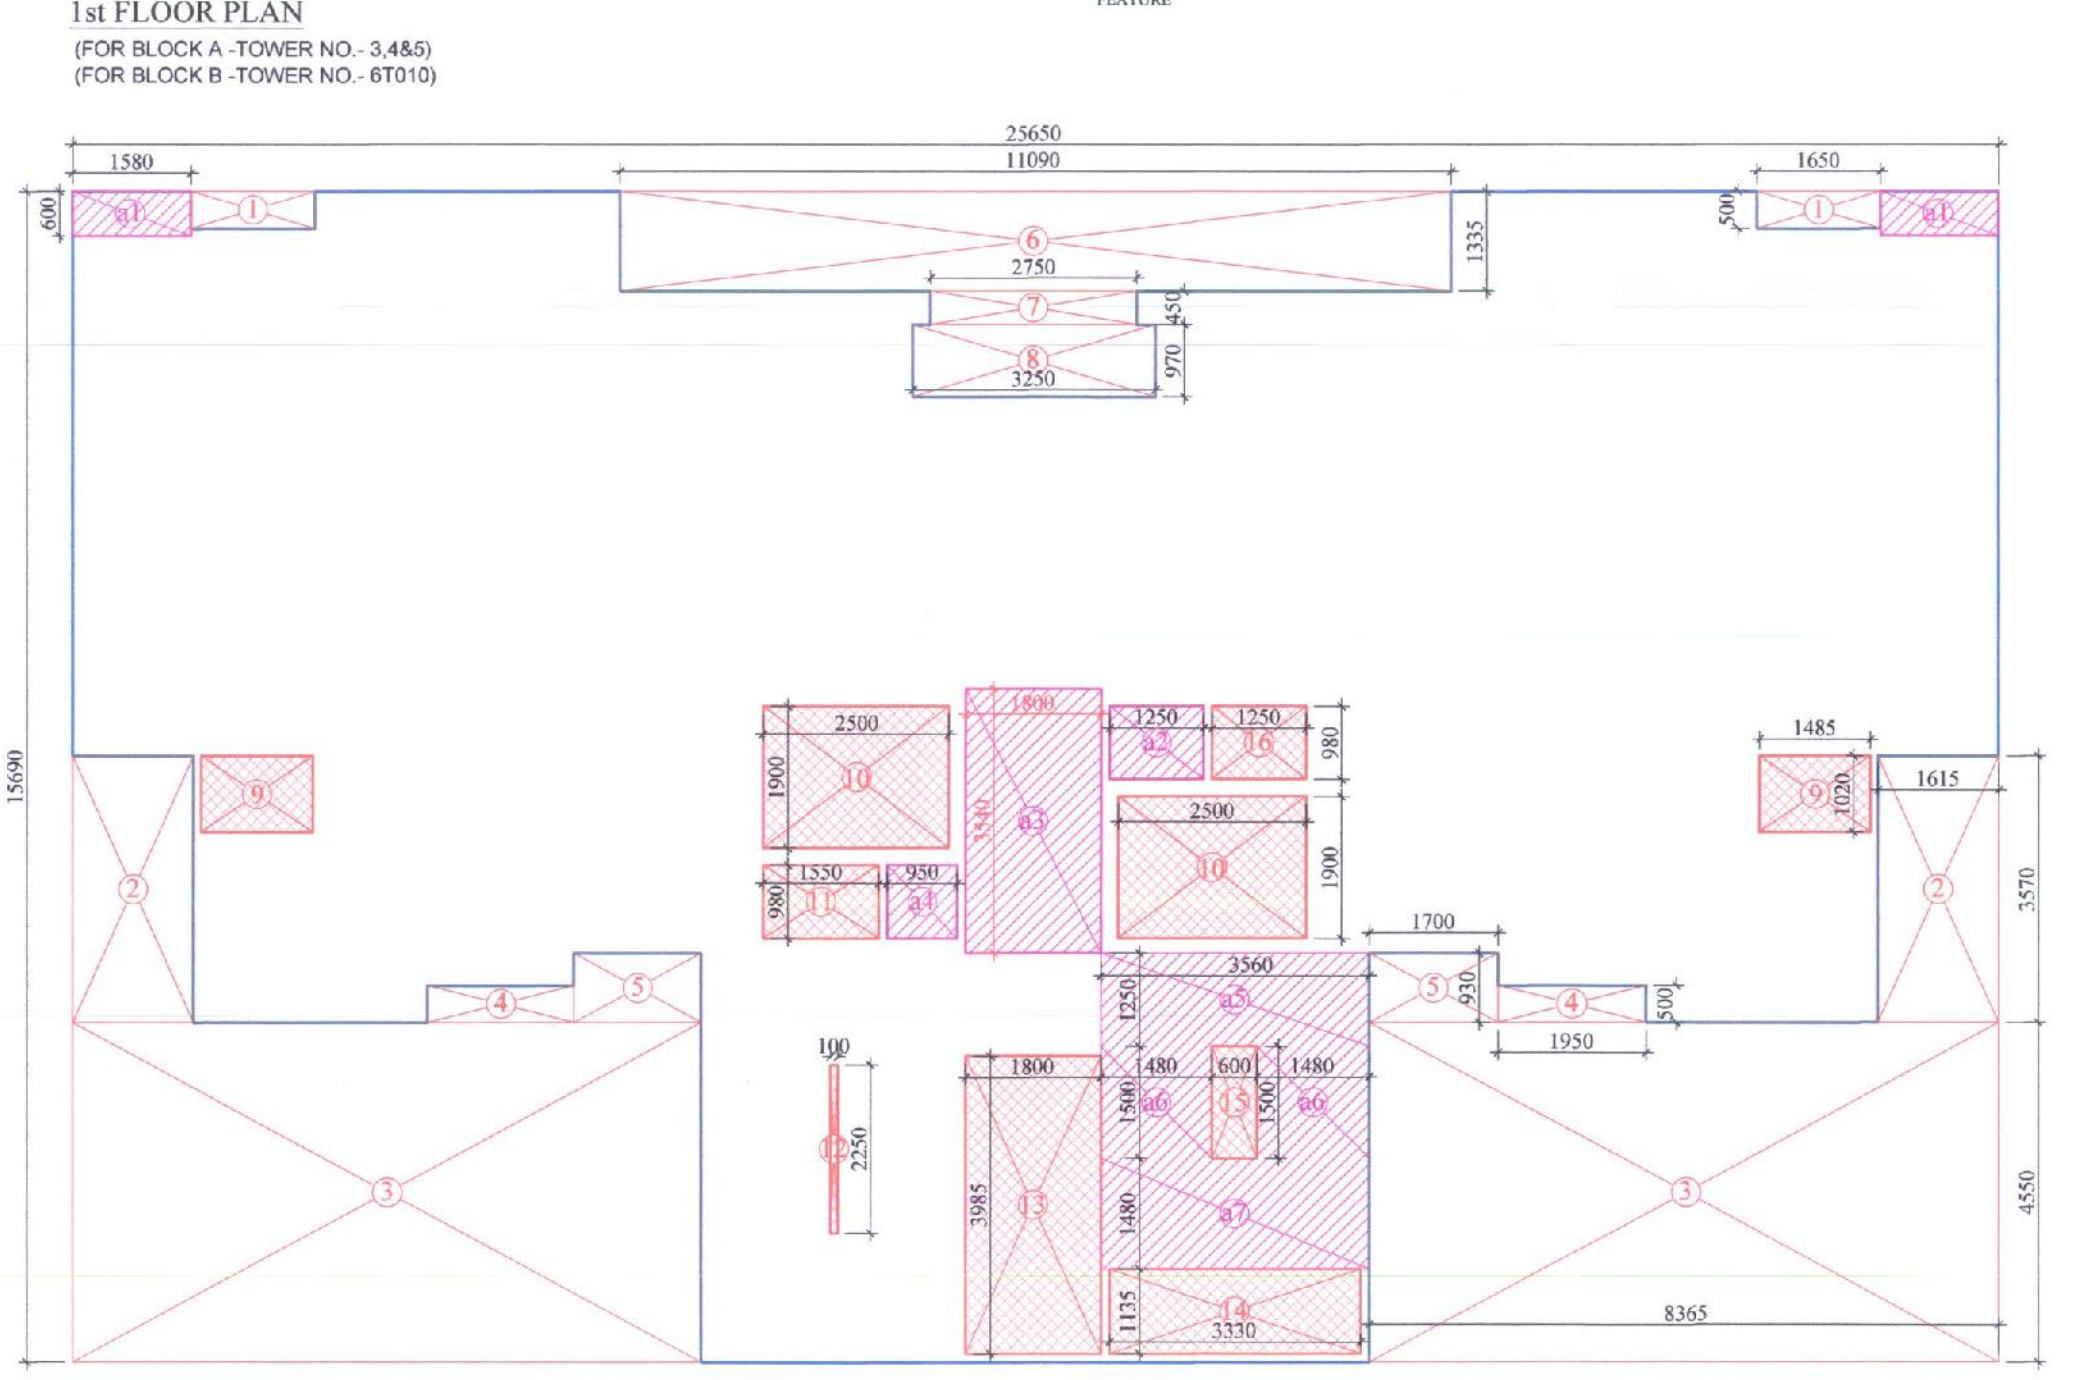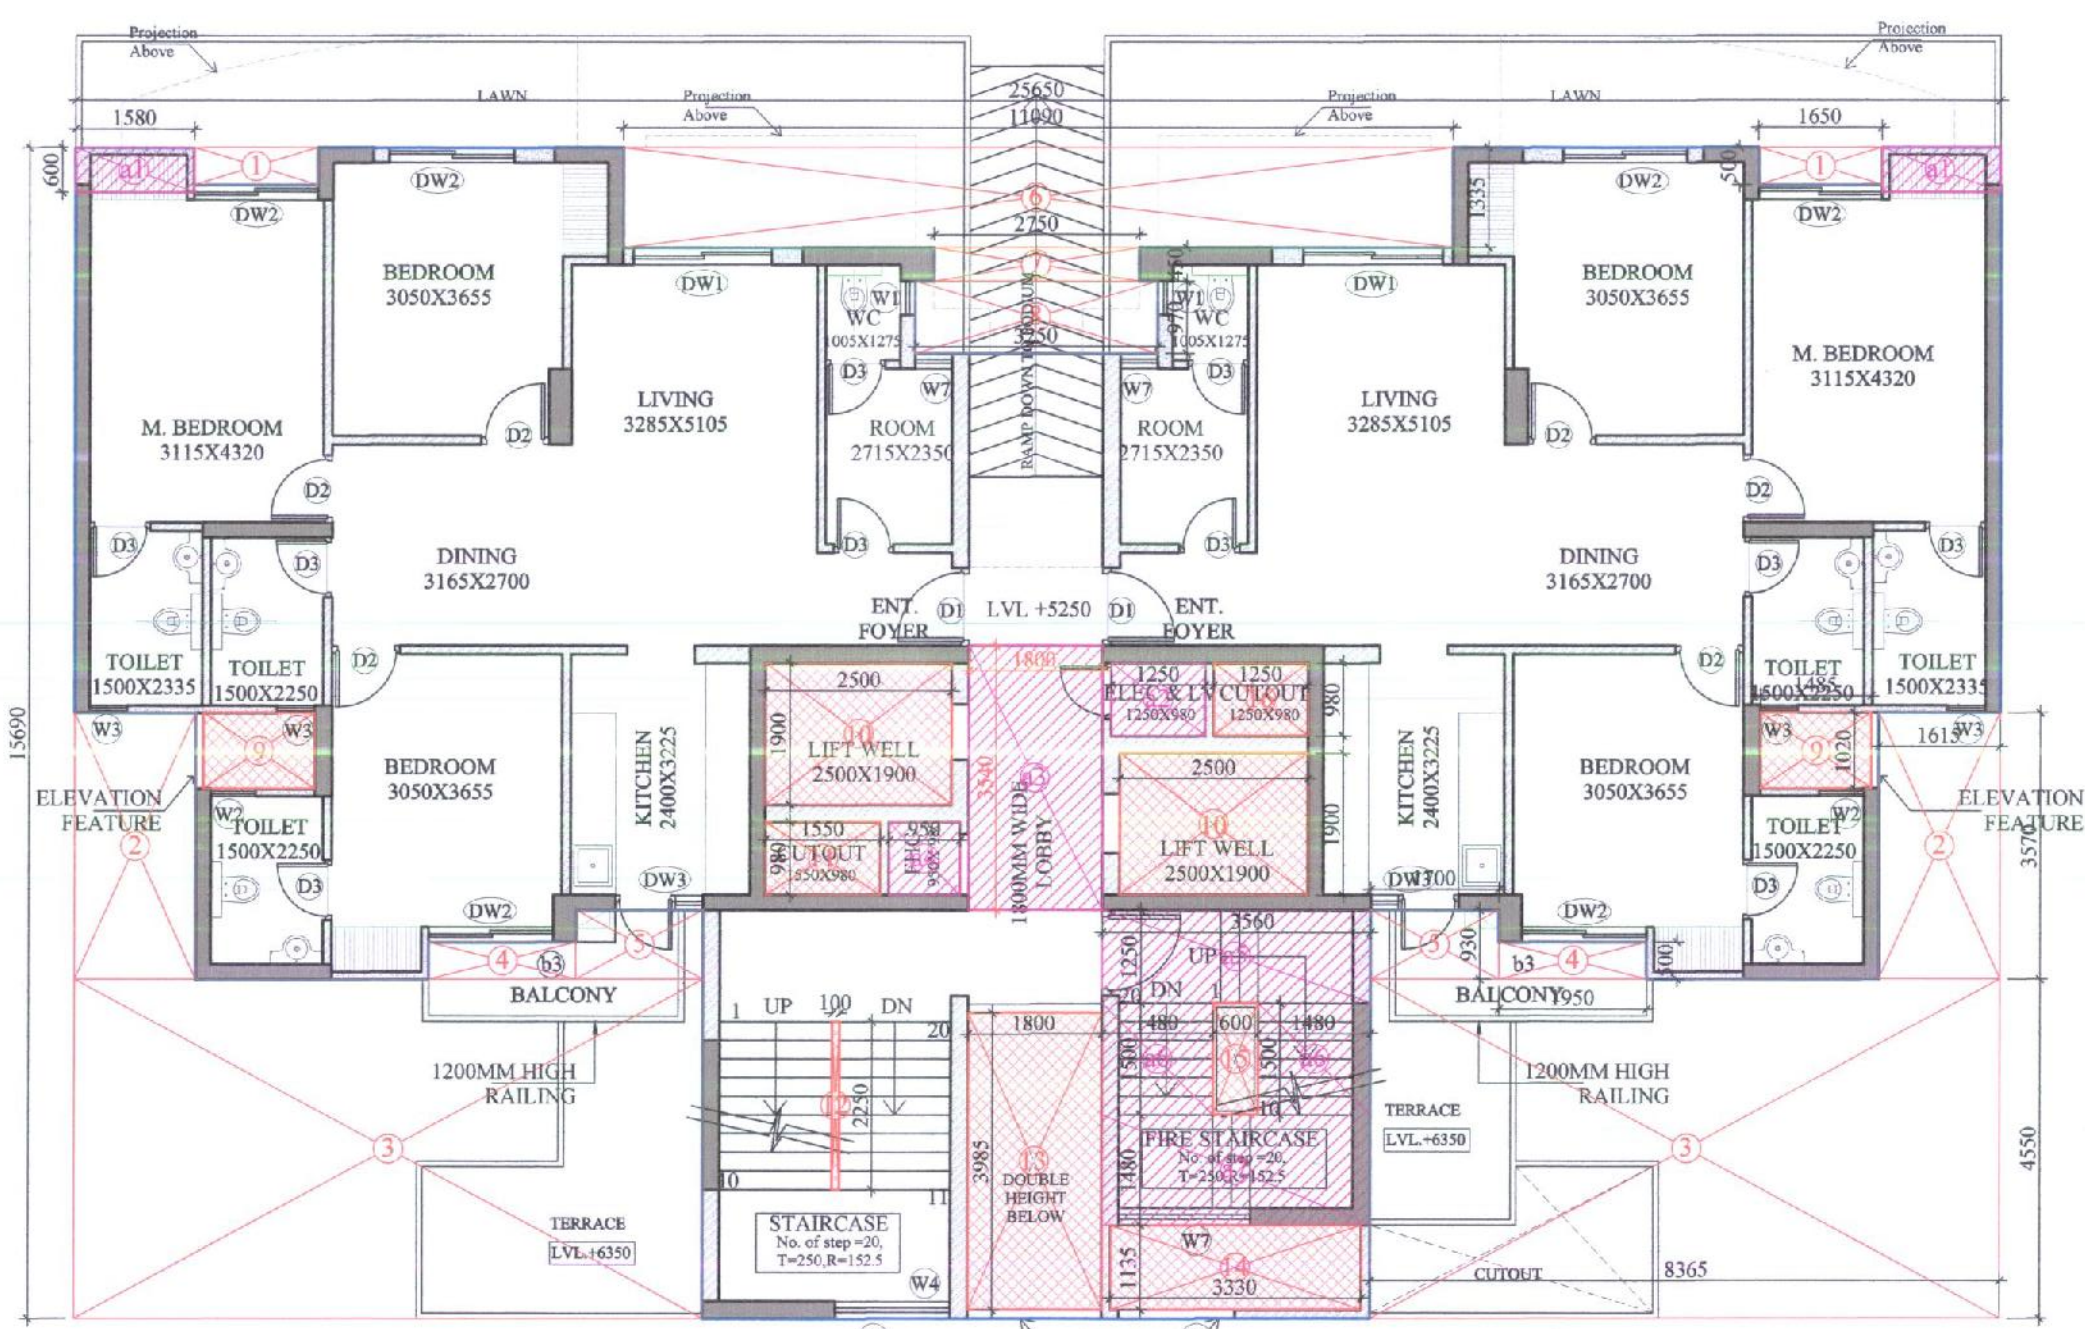

1st FLOOR AREA DIAGRAM (FOR BLOCK A-TOWER NO. 3.4&5) (FOR BLOCK B-TOWER NO. 6T010)

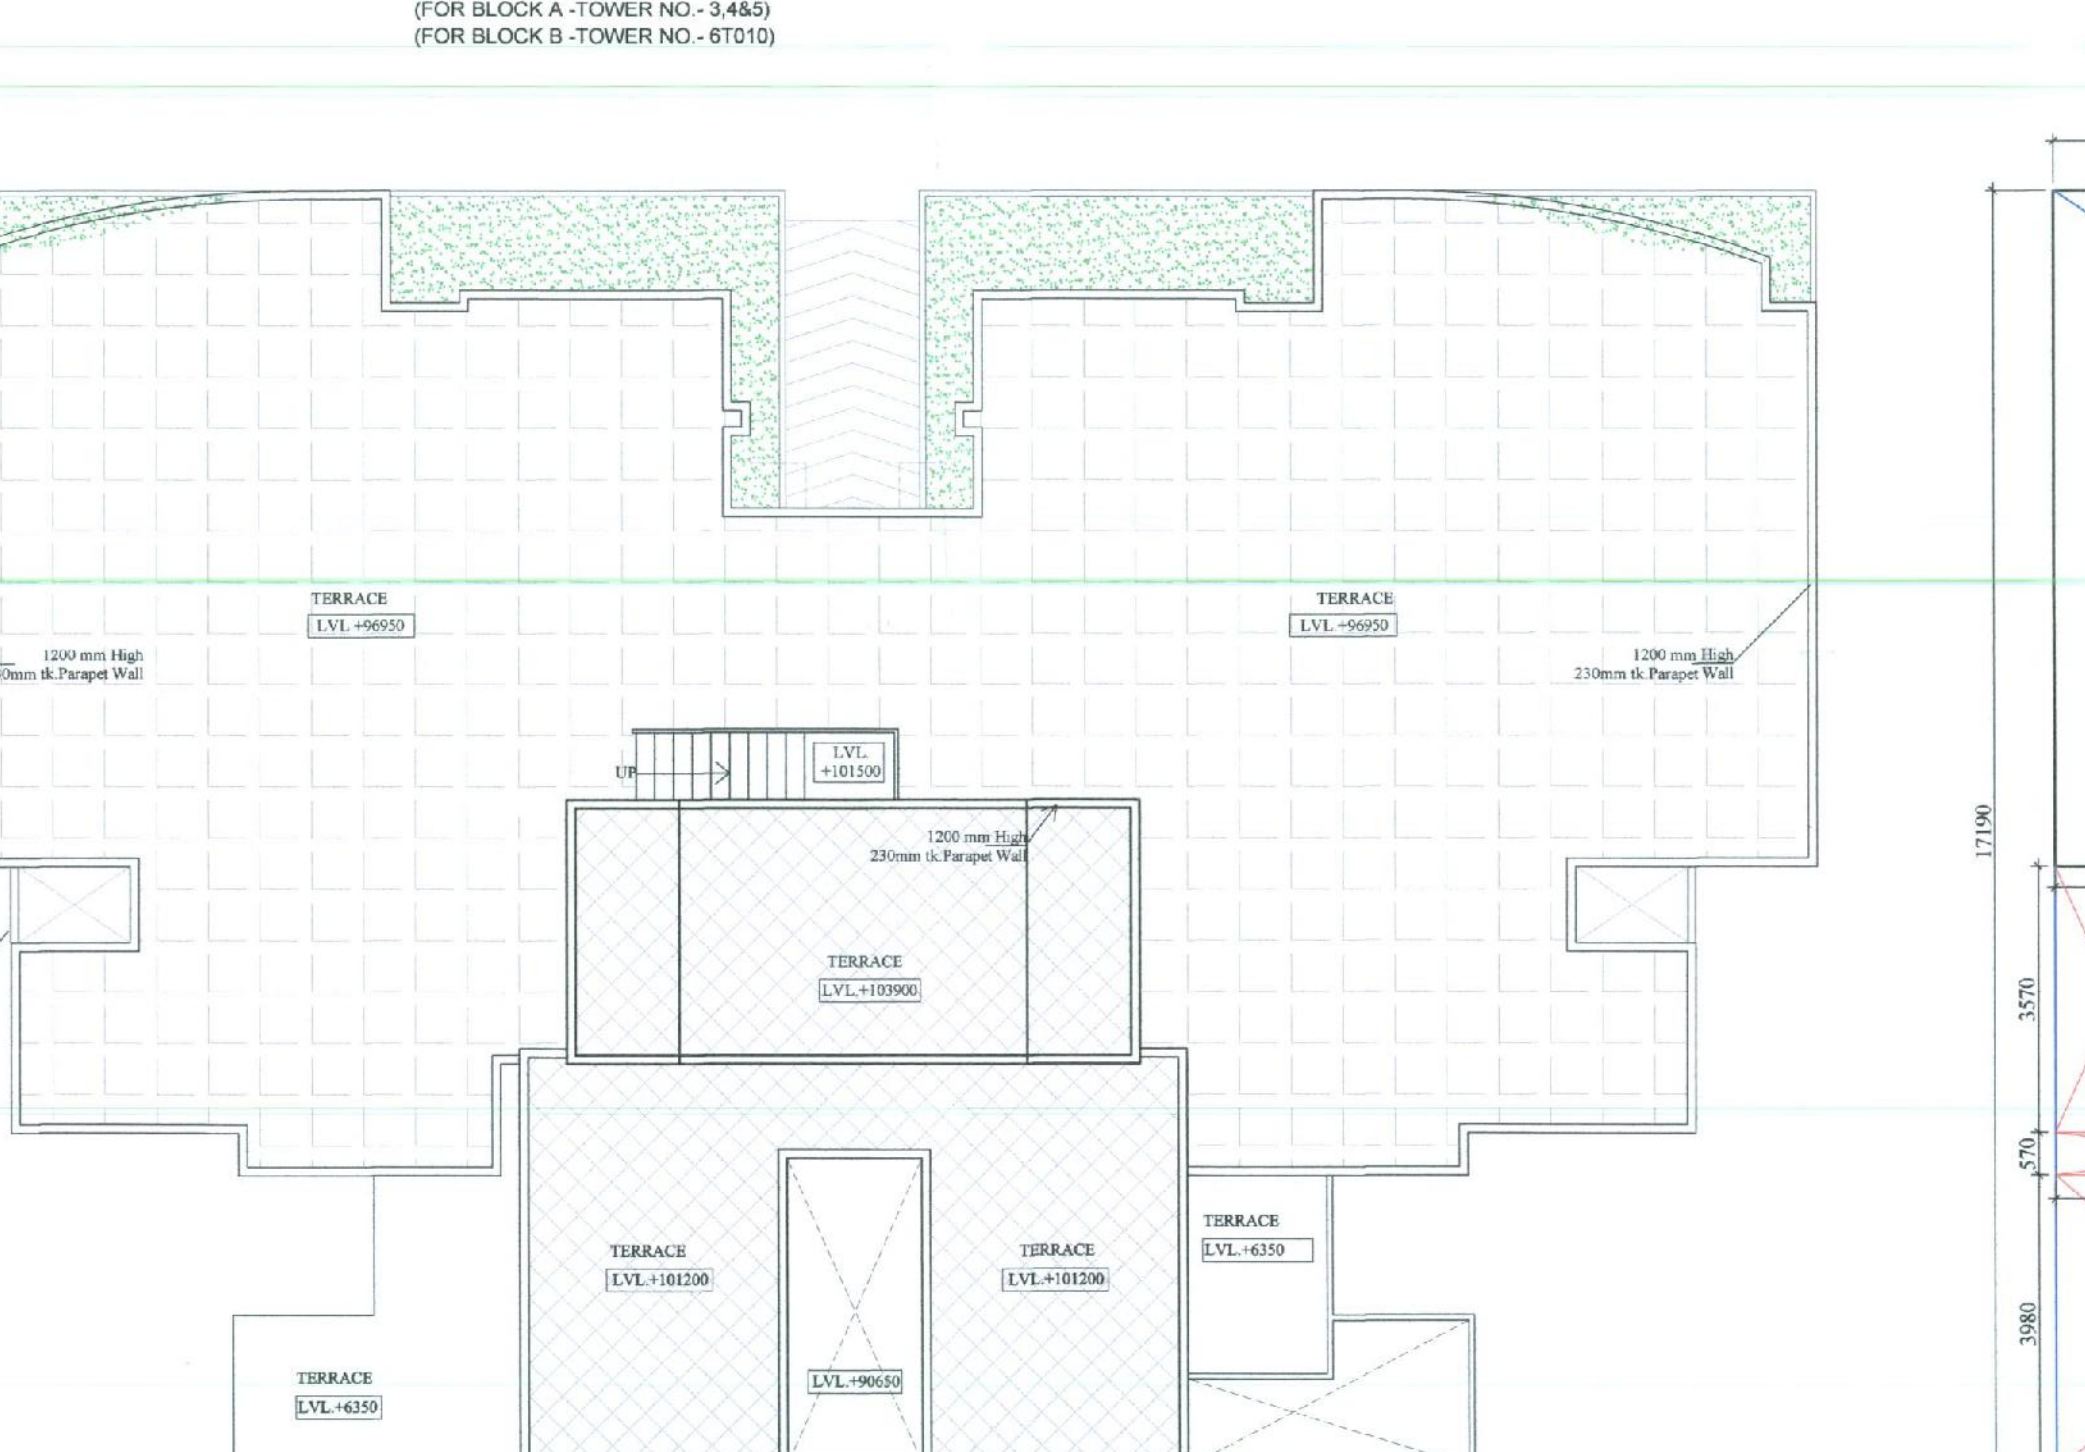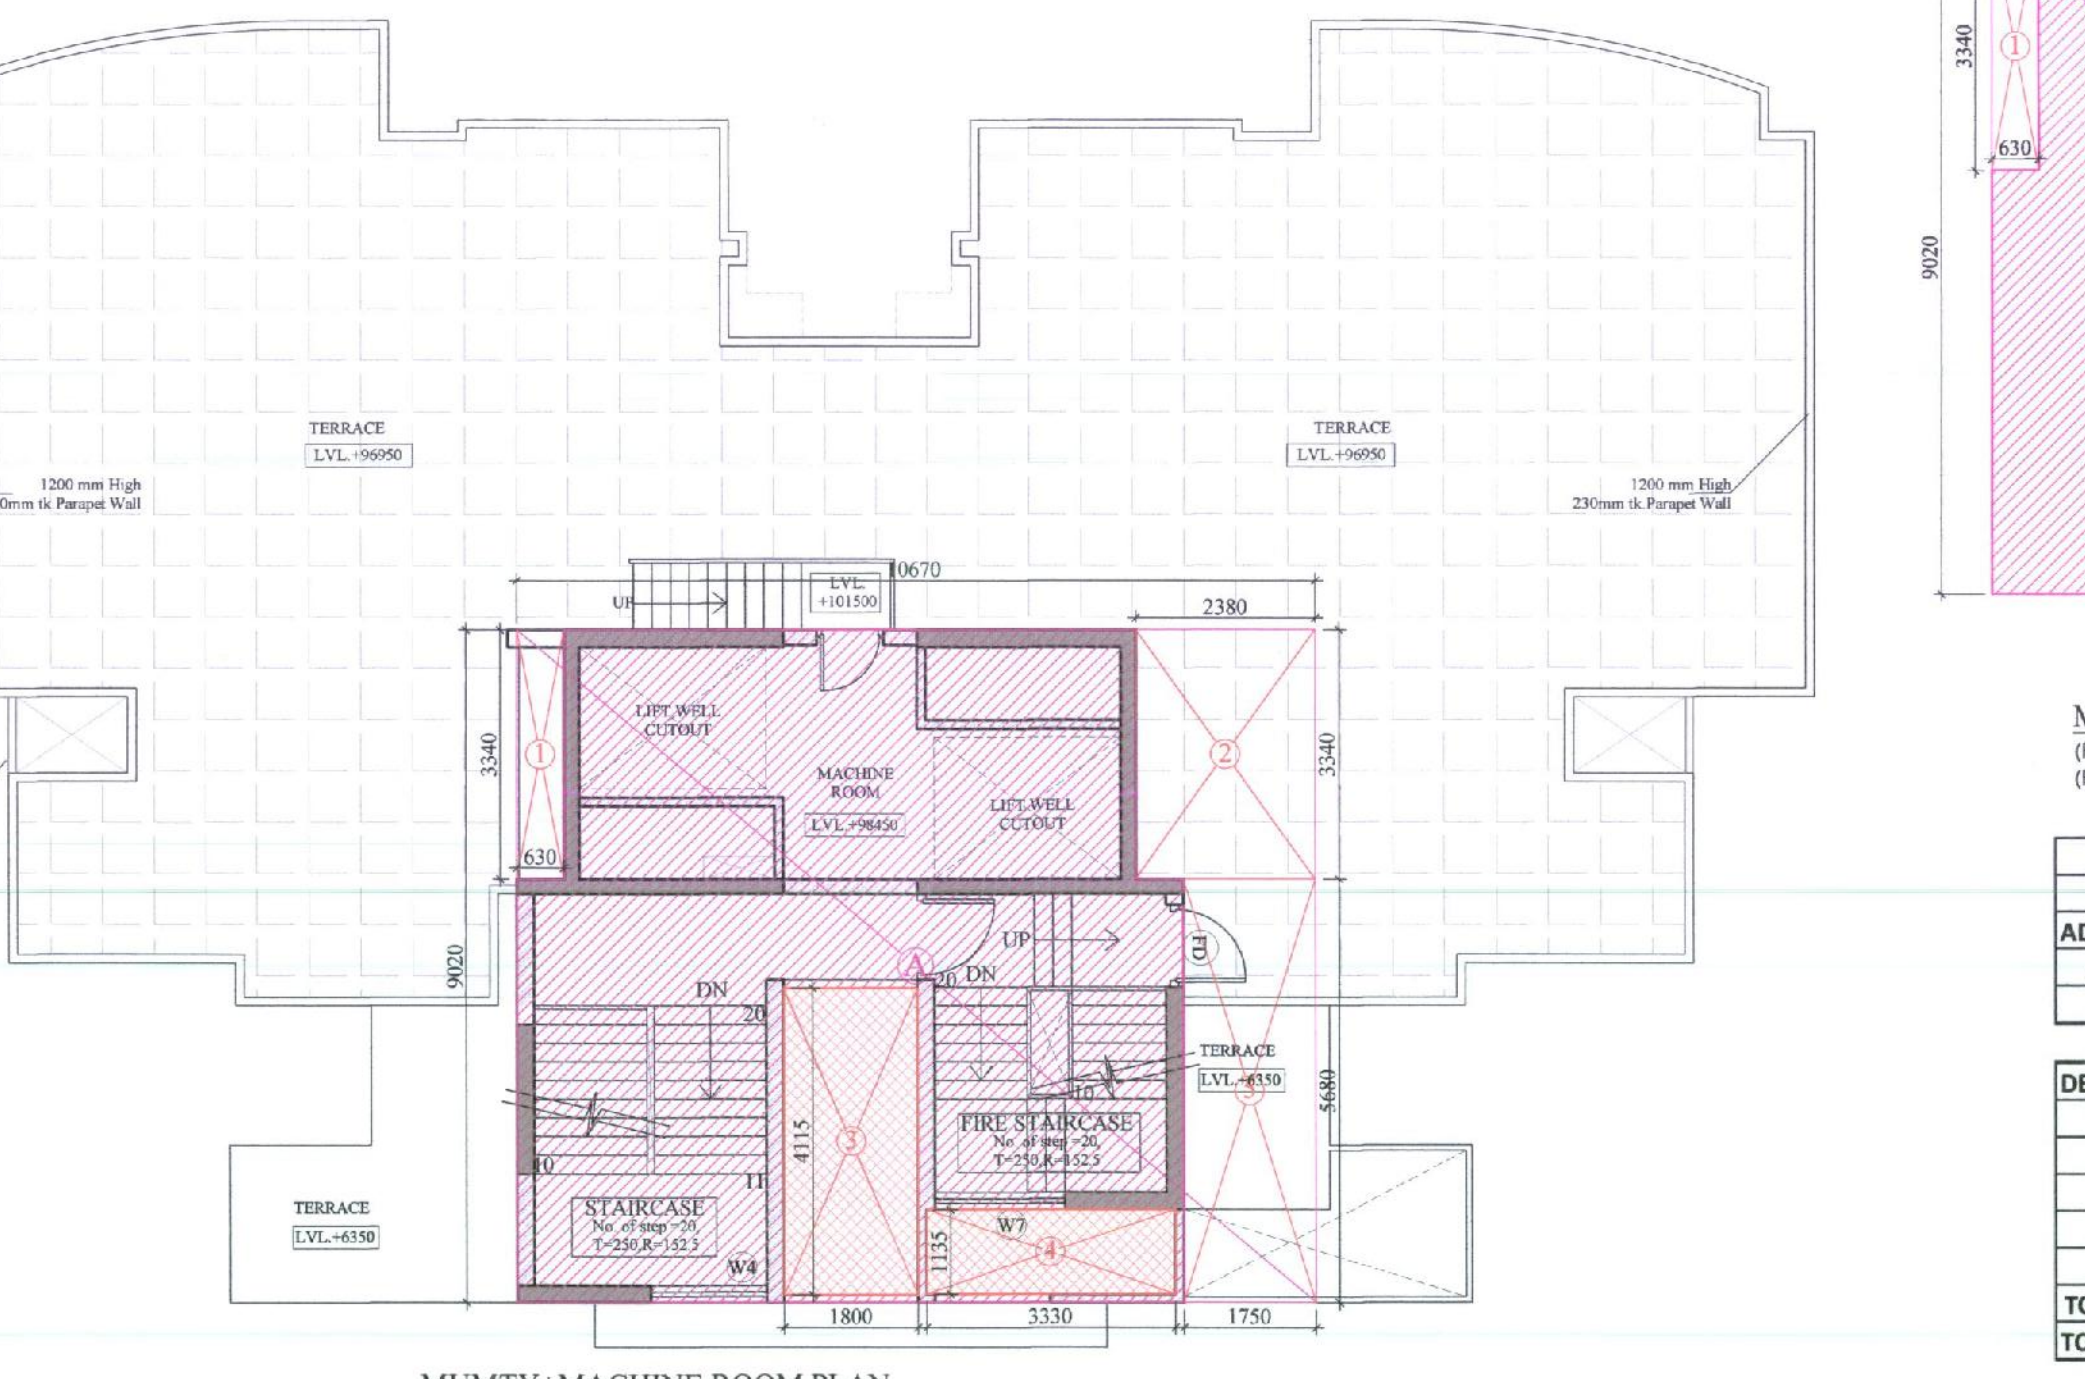



TERRACE PLAN (FOR BLOCK A-TOWER NO. 3.4&5) (FOR BLOCK B-TOWER NO. 6T010)

TYPE A-TYPICAL FLOOR				
ADDITION	L	W	NOS	AREA (SQM)
A	25.650	15.690	1	402.449
TOTAL				402.449

DEDUCTION				
1	1.650	0.500	2	1.650
2	1.615	3.570	2	11.531
3	8.365	4.550	2	76.122
4	1.950	0.500	2	1.950
5	1.700	0.980	2	3.362
6	11.090	1.335	1	14.805
7	2.750	0.450	1	1.238
8	3.250	0.970	1	3.153
9	3.485	1.020	2	3.029
10	2.500	1.900	2	9.500
11	1.550	0.980	1	1.519
12	0.100	2.250	1	0.225
13	1.800	3.985	1	7.178
14	3.330	1.135	1	3.780
15	0.600	1.500	1	0.900
16	1.250	0.980	1	1.225
TOTAL				140.981
TOTAL AREA (A-B)				261.468

TYPICAL FLOOR (15% SERVICES AREA)				
L	W	NOS	AREA (SQM)	
a1	1.580	0.600	2	1.896
a2	1.250	0.980	1	1.225
a3	3.800	3.540	1	6.372
a4	0.950	0.980	1	0.931
a5	3.560	1.250	1	4.450
a6	1.480	1.500	2	4.440
a7	3.560	1.480	1	5.269
TOTAL AREA (15% SERVICES AREA)				24.580
(C-D)				236.905


BALCONY AREA				
b1	as per plan	2		8.614
TOTAL				8.614

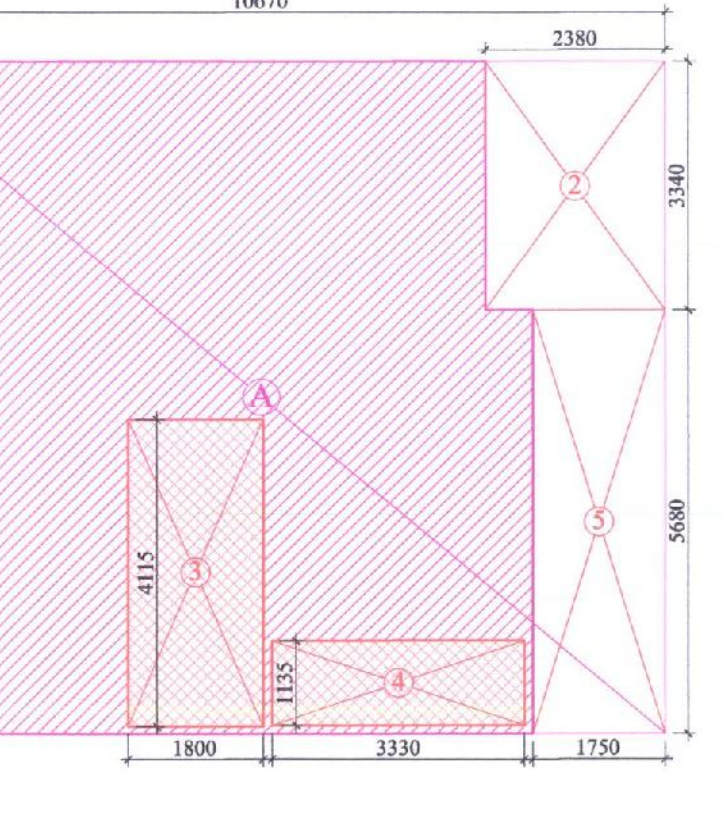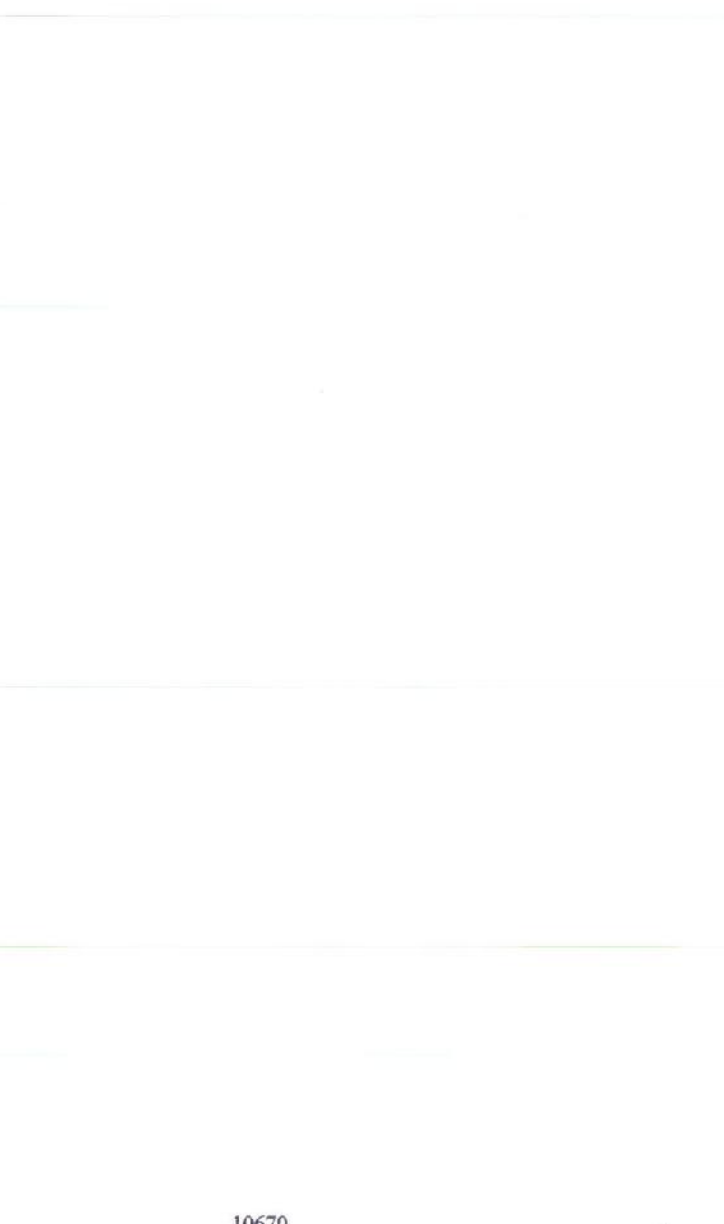



TYPE A MUMTY-MACHINE ROOM				
ADDITION	L	W	NOS	AREA (SQM)
A	10.670	9.020	1	96.243
TOTAL				96.243

DEDUCTION				
1	0.030	3.340	1	0.100
2	2.380	3.340	1	7.949
3	1.800	4.115	1	7.407
4	3.330	1.135	1	3.780
5	1.750	5.880	1	9.940
TOTAL				31.186
TOTAL AREA (A-B)				65.063




TYPE A WATER TANK				
ADDITION	L	W	NOS	AREA (SQM)
A	4.660	3.540	1	16.496
TOTAL				16.496

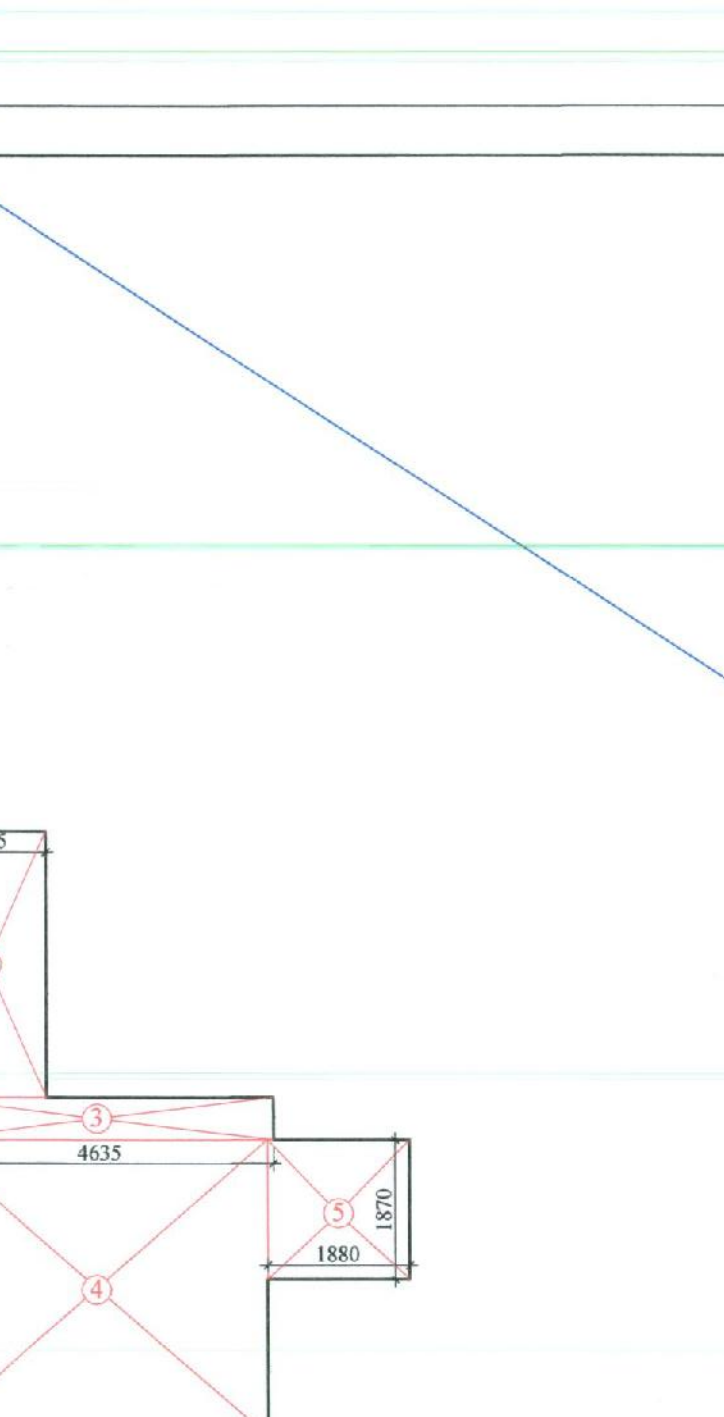

GROUND COVERAGE AREA DIAGRAM (FOR BLOCK A-TOWER NO. 3.4&5) (FOR BLOCK B-TOWER NO. 6T010)

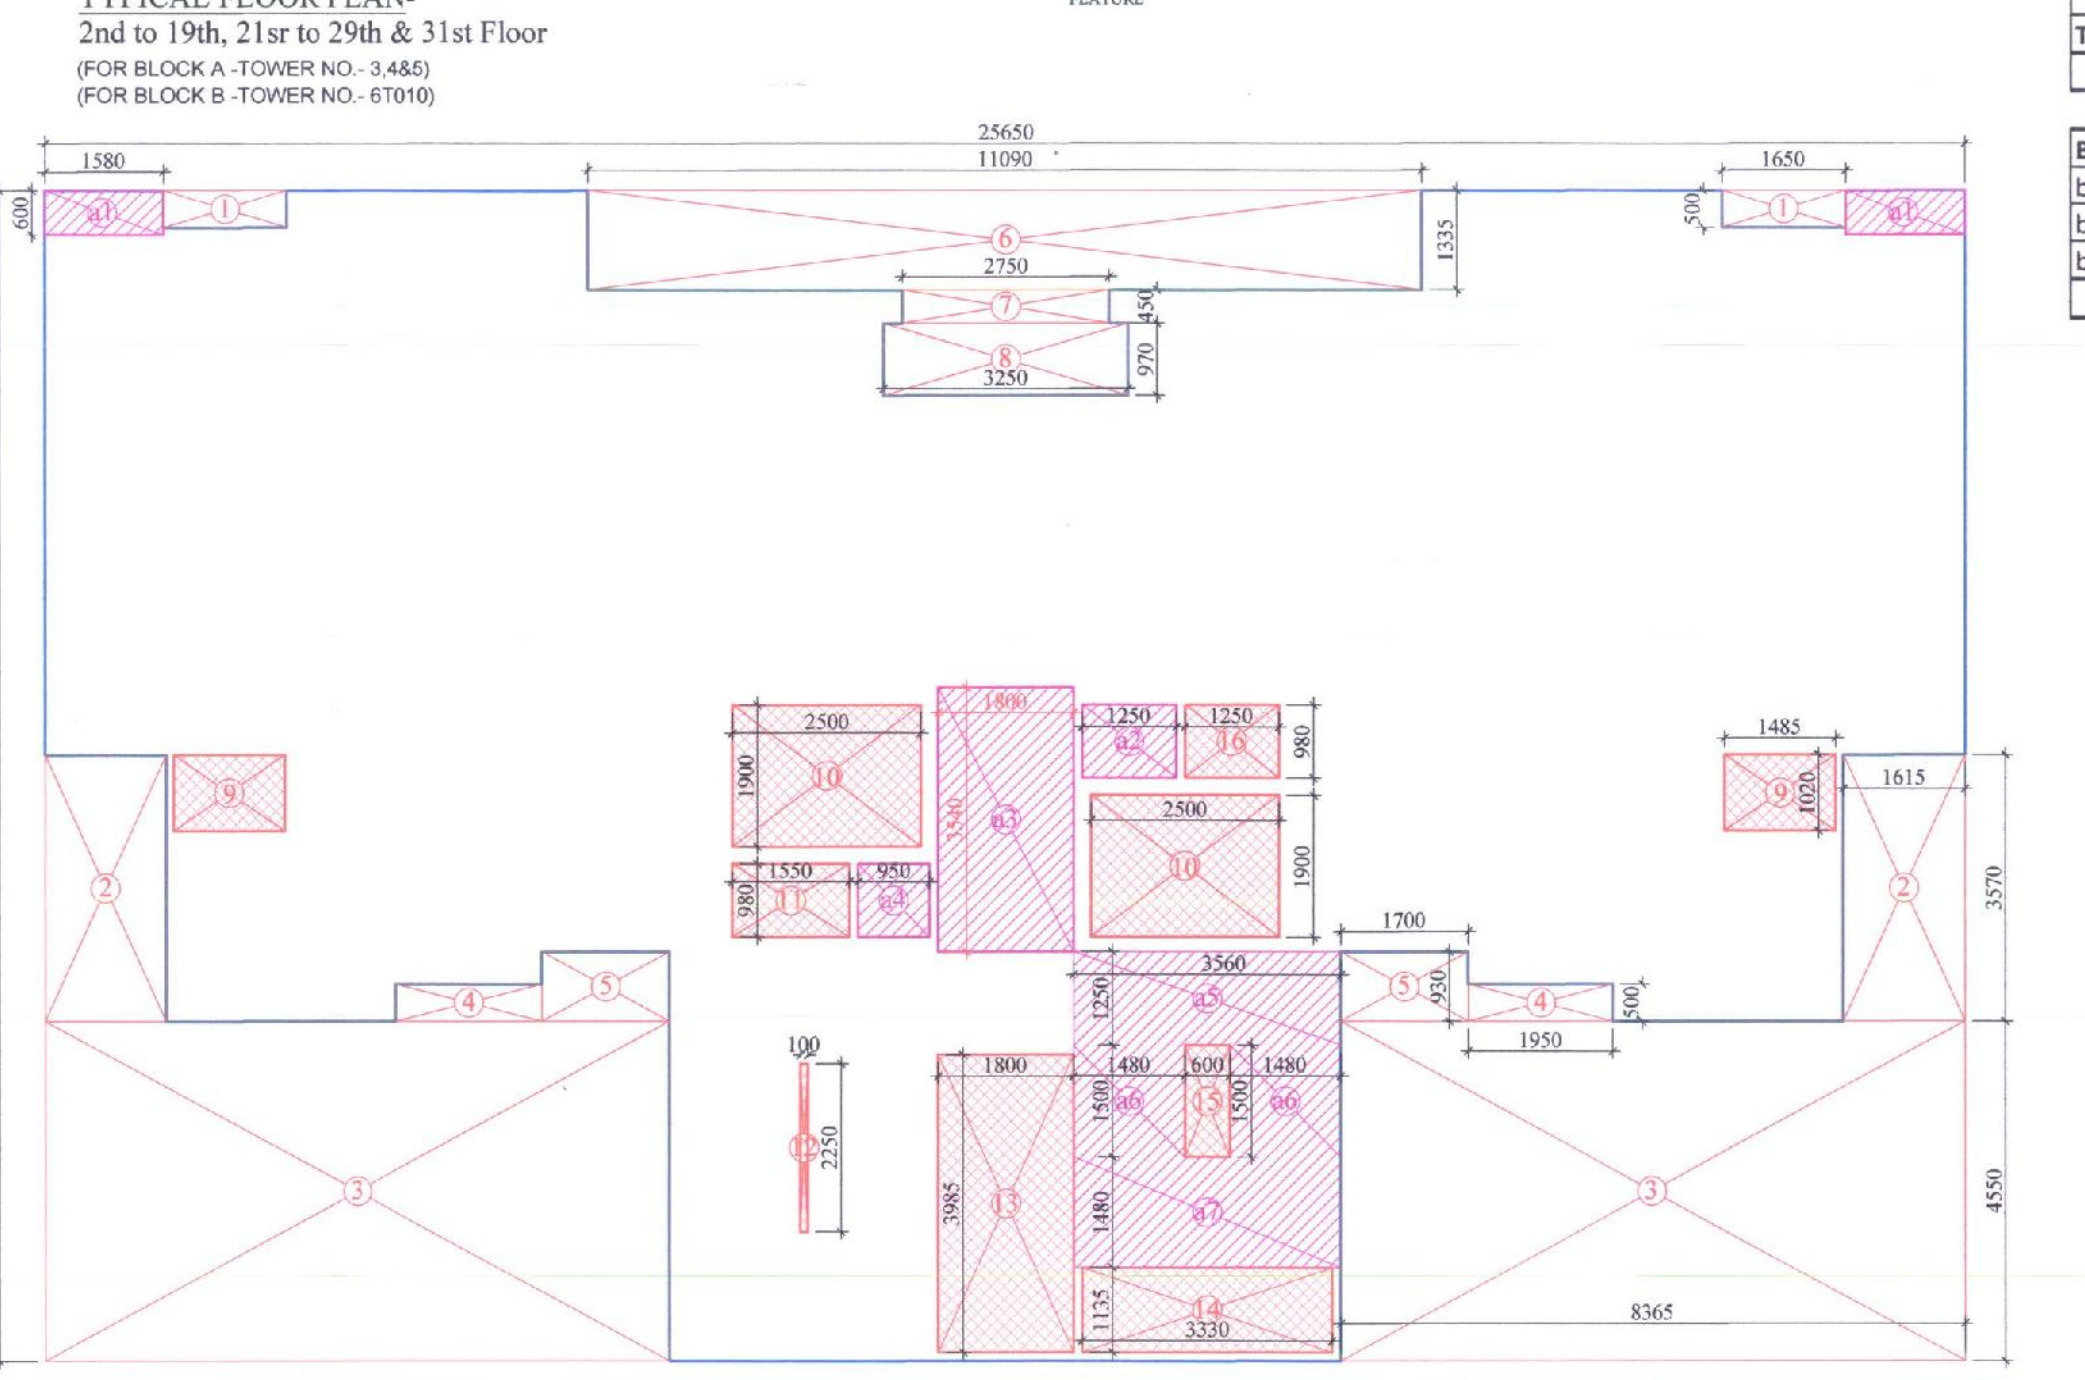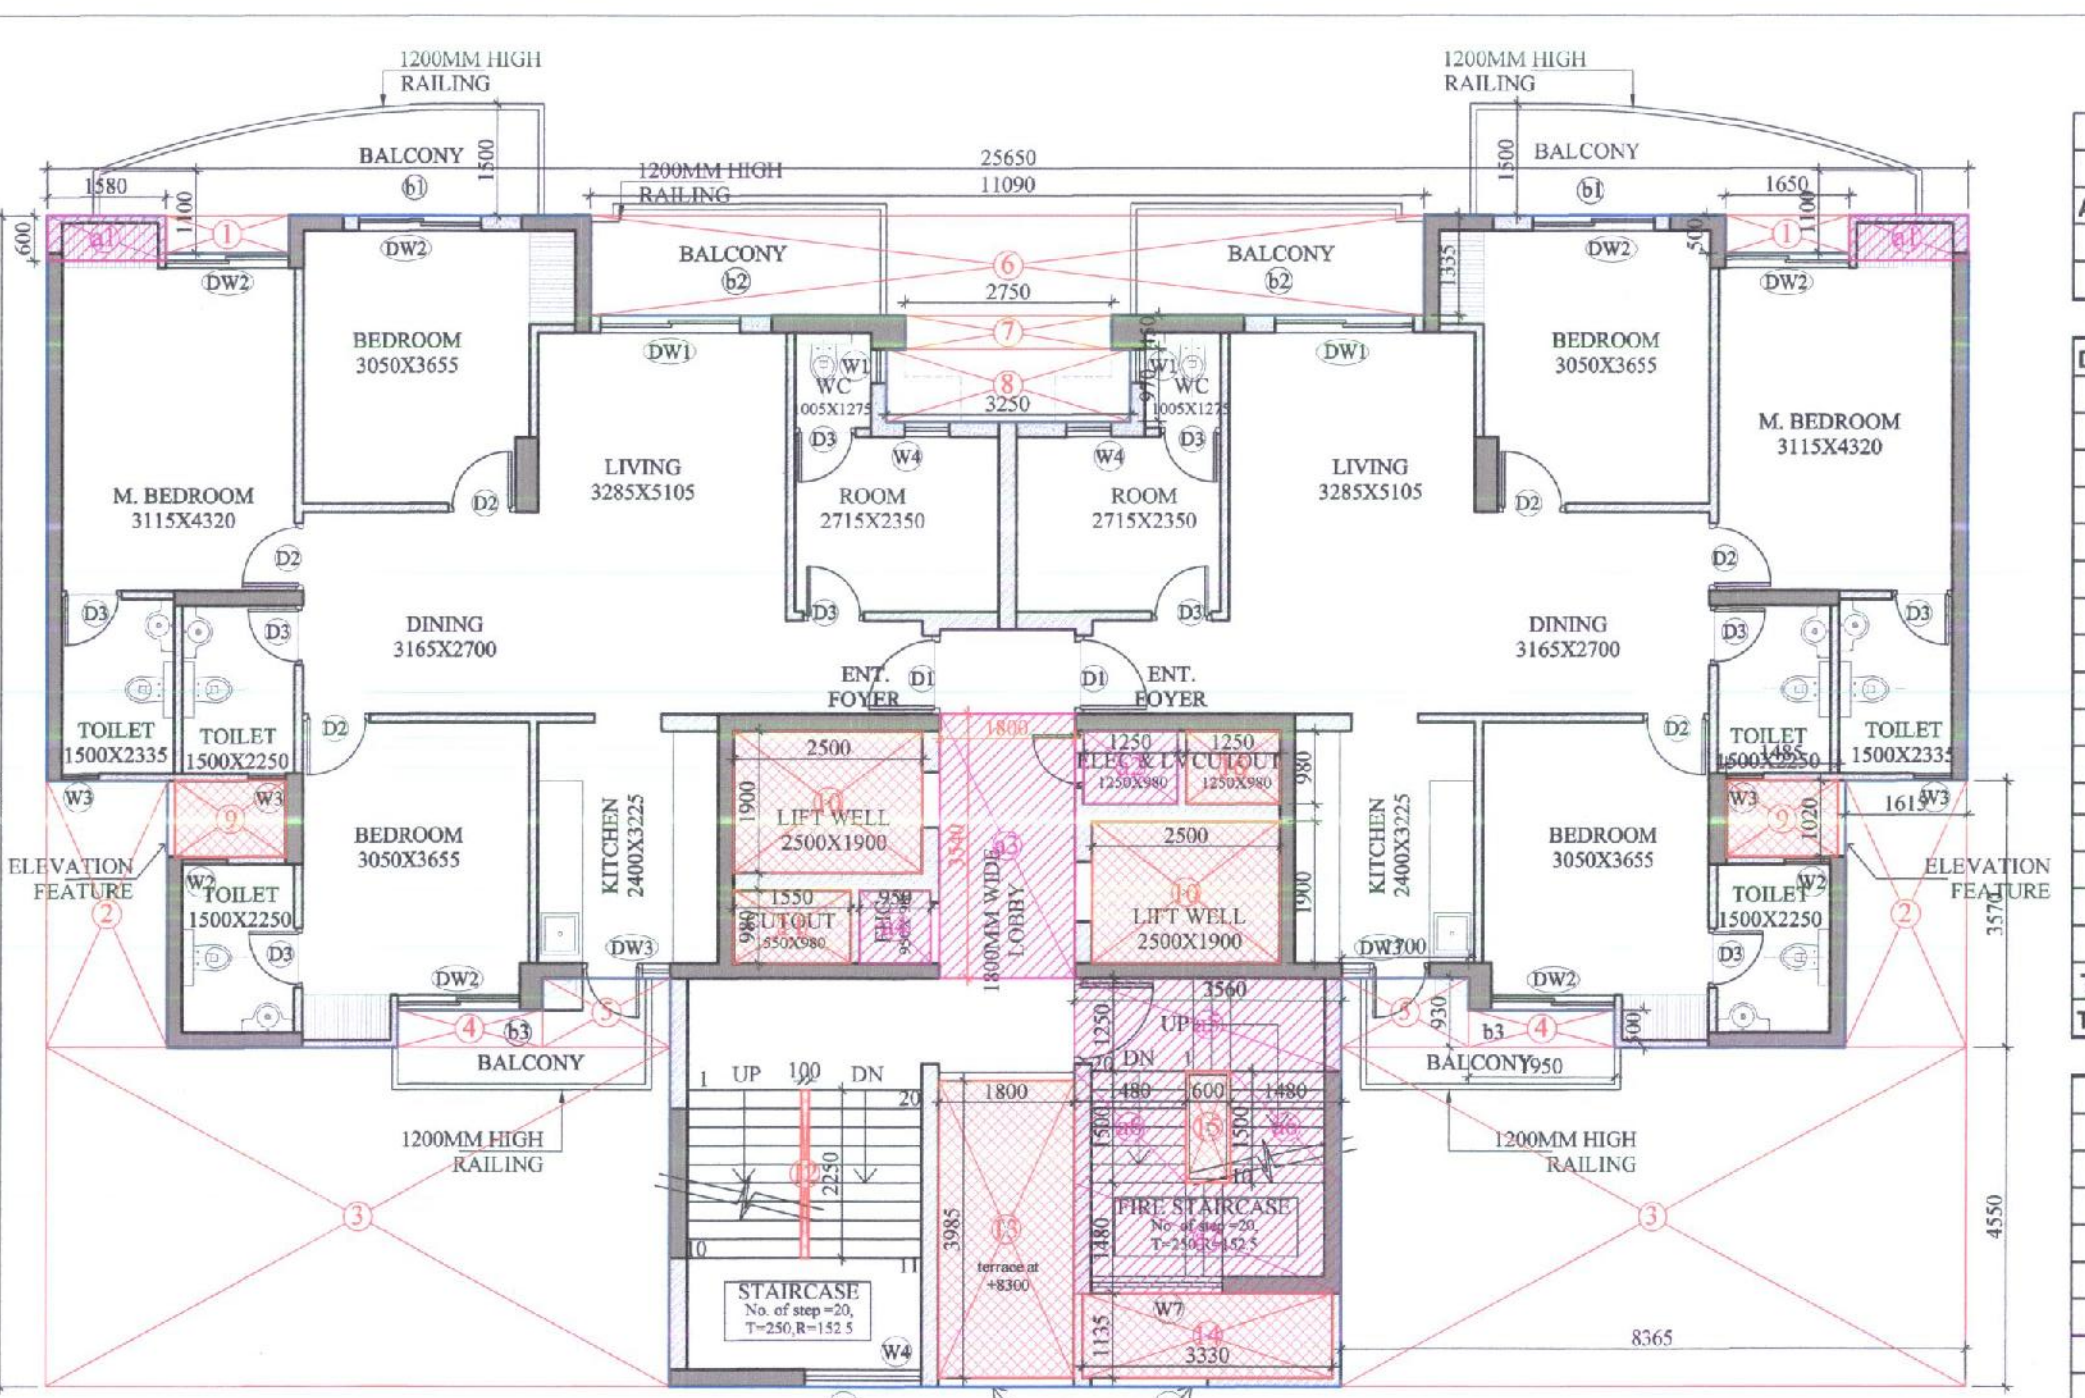


TYPICAL FLOOR AREA DIAGRAM- 2nd to 19th, 21st to 29th & 31st Floor (FOR BLOCK A-TOWER NO. 3.4&5) (FOR BLOCK B-TOWER NO. 6T010)

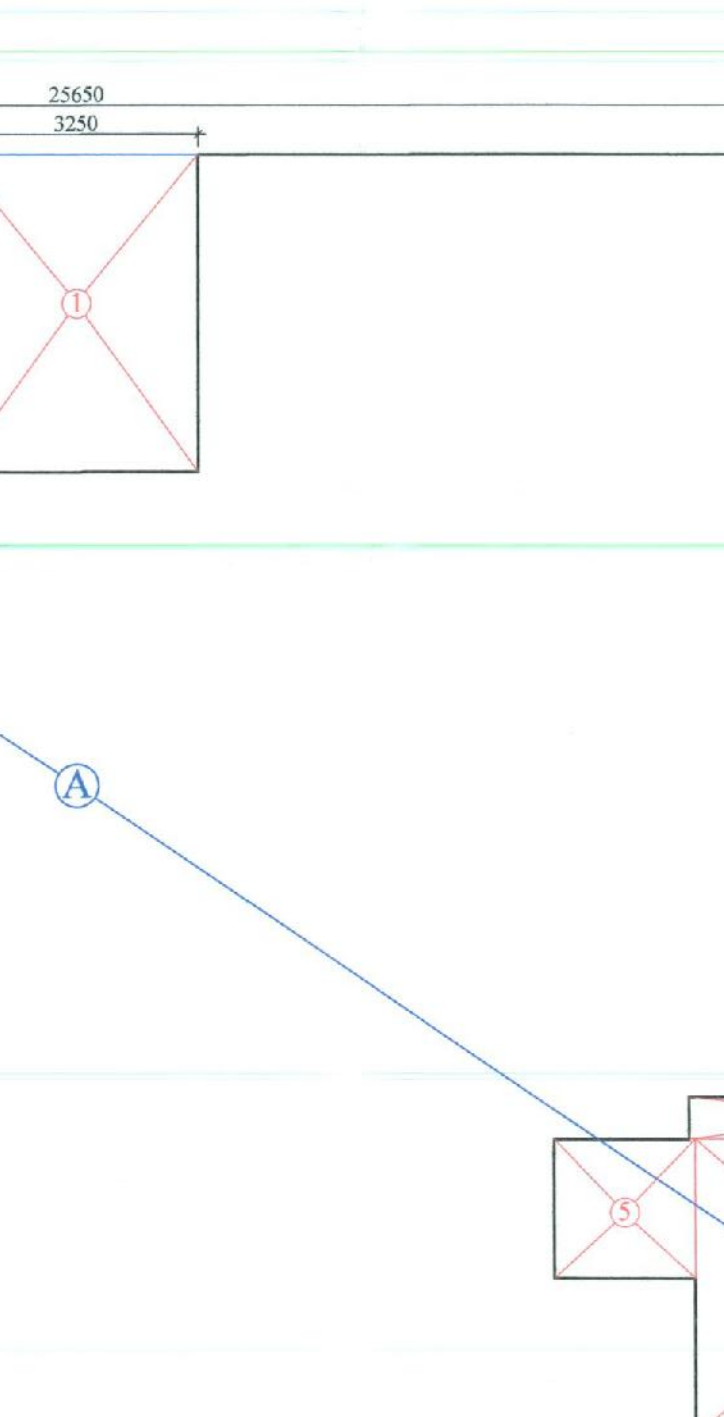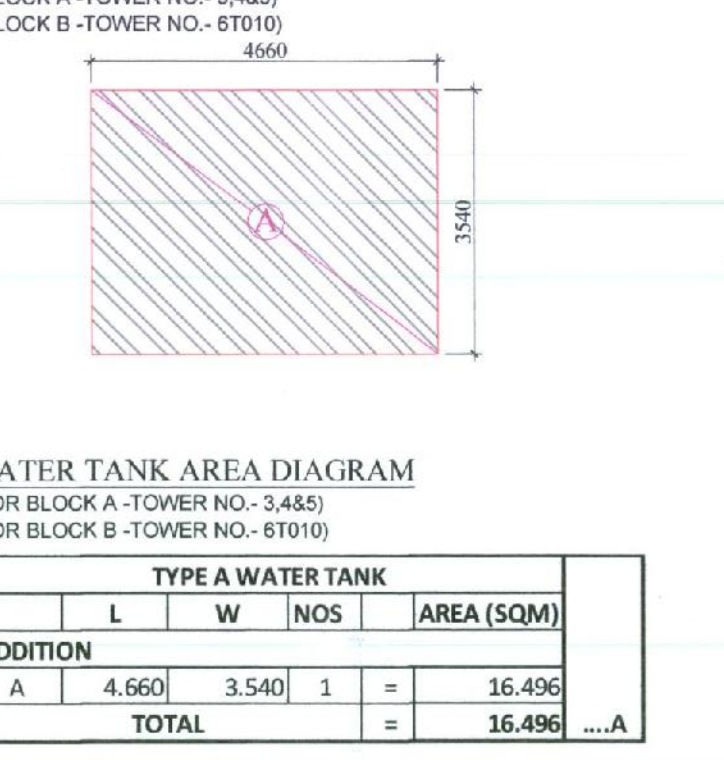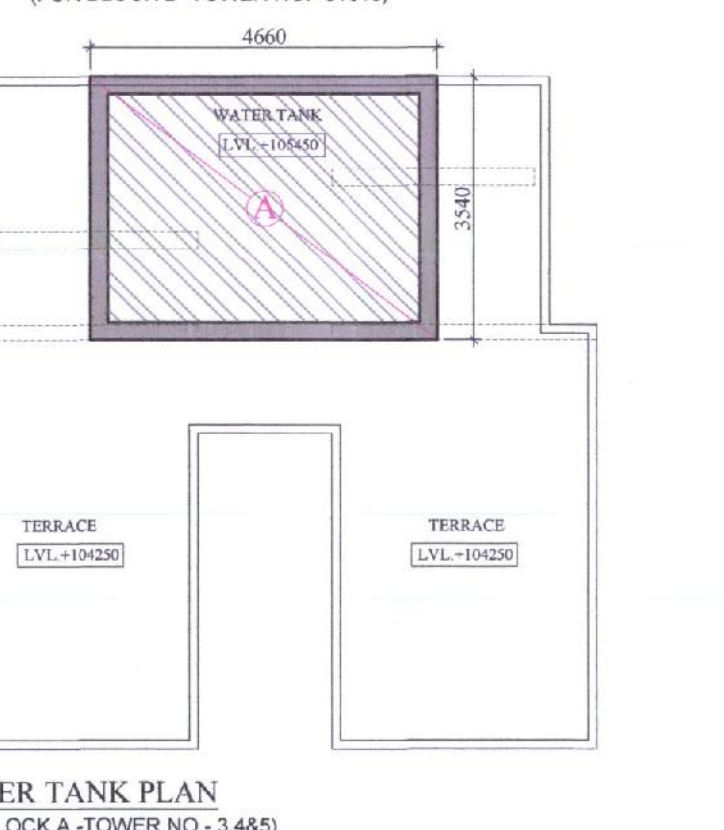


GROUND COVERAGE AREA DIAGRAM (FOR BLOCK A-TOWER NO. 3.4&5) (FOR BLOCK B-TOWER NO. 6T010)

TYPE A- AREA STATEMENT (BLOCK A-TOWER NO. 3.4&5) (BLOCK B-TOWER NO. 6to10)						
S.NO.	FLOORS	FAR	SERVICES FAR	NON FAR	NO. OF UNIT	TOTAL
1	STILT/GROUND FLOOR	72.683	33.420	197.002		303.105
2	1ST FLOOR	236.905	24.583	8.614	2	270.102
3	2nd FLOOR	236.905	24.583	35.350	2	296.838
4	3rd FLOOR	236.905	24.583	35.350	2	296.838
5	4th FLOOR	236.905	24.583	35.350	2	296.838
6	5th FLOOR	236.905	24.583	35.350	2	296.838
7	6th FLOOR	236.905	24.583	35.350	2	296.838
8	7th FLOOR	236.905	24.583	35.350	2	296.838
9	8th FLOOR	236.905	24.583	35.350	2	296.838
10	9th FLOOR	236.905	24.583	35.350	2	296.838
11	10th FLOOR	236.905	24.583	35.350	2	296.838
12	11th FLOOR	236.905	24.583	35.350	2	296.838
13	12th FLOOR	236.905	24.583	35.350	2	296.838
14	13th FLOOR	236.905	24.583	35.350	2	296.838
15	14th FLOOR	236.905	24.583	35.350	2	296.838
16	15th FLOOR	236.905	24.583	35.350	2	296.838
17	16th FLOOR	236.905	24.583	35.350	2	296.838
18	17th FLOOR	236.905	24.583	35.350	2	296.838
19	18th FLOOR	236.905	24.583	35.350	2	296.838
20	19th FLOOR	236.905	24.583	35.350	2	296.838
21	20th FLOOR	235.863	39.655	35.350	2	310.868
22	21st FLOOR	236.905	24.583	35.350	2	296.838
23	22nd FLOOR	236.905	24.583	35.350	2	296.838
24	23rd FLOOR	236.905	24.583	35.350	2	296.838
25	24th FLOOR	236.905	24.583	35.350	2	296.838
26	25th FLOOR	236.905	24.583	35.350	2	296.838
27	26th FLOOR	236.905	24.583	35.350	2	296.838
28	27th FLOOR	236.905	24.583	35.350	2	296.838
29	28th FLOOR	236.905	24.583	35.350	2	296.838
30	29th FLOOR	236.905	24.583	35.350	2	296.838
31	30th FLOOR	235.863	39.655	35.350	2	310.868
32	31st FLOOR	236.905	24.583	35.350	2	296.838
MUMPTY-MACHINE ROOM			65.063			65.063
34	WATER TANK		16.496			16.496
TOTAL		717.749	882.613	1230.766	60	9251.128

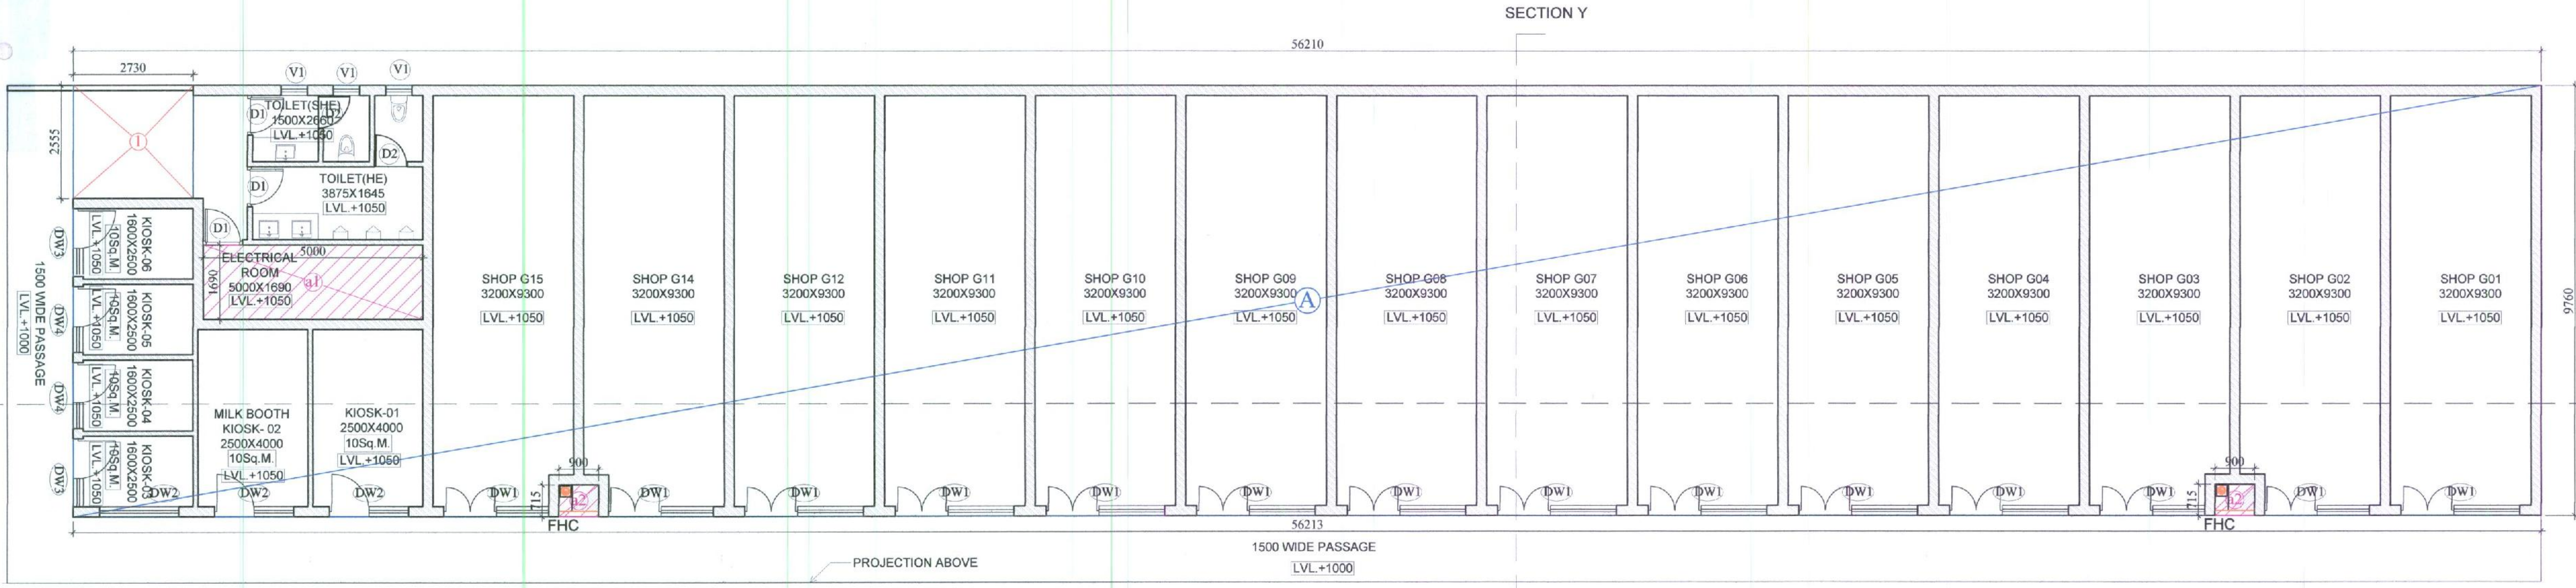

GROUND FLOOR PLAN

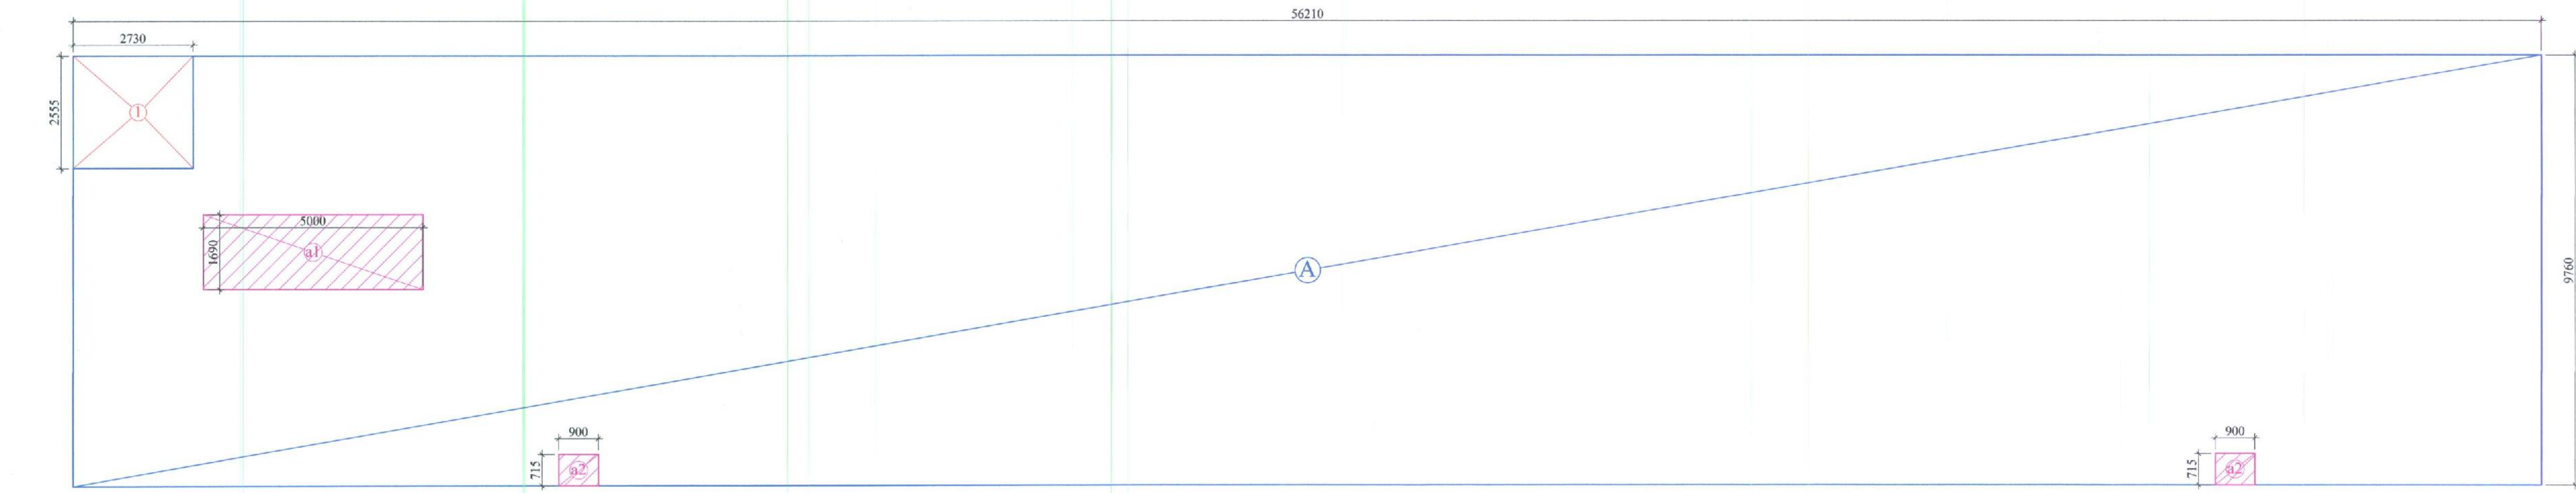


GROUND FLOOR AREA DIAGRAM



ELEVATION-A



SECTION-X

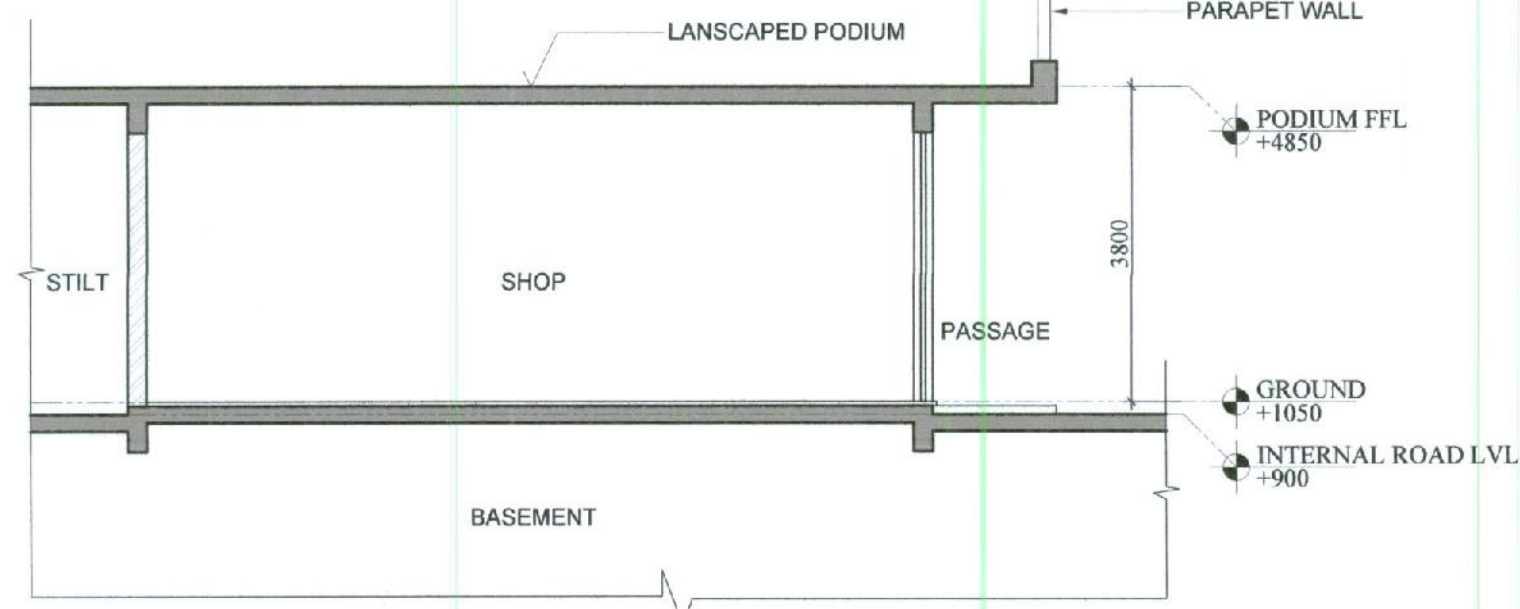

SECTION-Y

Greater Noida Industrial Development Authority
APPROVED
Valid Upto Dated: 01/11/2019
9/1/2019

COMMERCIAL BUILDING-GROUND COVERAGE				
	L	W	NOS	AREA (SQM)
ADDITION				
A	56.210	9.760	1	= 548.610
TOTAL				= 548.610A

DEDUCTION				
1	2.730	2.555	1	= 6.975
TOTAL				= 6.975B
TOTAL FAR (A-B)				= 541.634C

COMMERCIAL BUILDING-GROUND FLOOR				
	L	W	NOS	AREA (SQM)
ADDITION				
A	56.210	9.760	1	= 548.610
TOTAL				= 548.610A

DEDUCTION				
1	2.730	2.555	1	= 6.975
TOTAL				= 6.975B
TOTAL FAR (A-B)				= 541.634C

GROUND FLOOR (15% SERVICES FAR)				
a1	5.000	1.690	1	= 8.450
a2	0.900	0.715	2	= 1.287
TOTAL				= 9.737D
TOTAL FAR (C-D)				= 531.897E

OPENING SCHEDULE

S.NO.	NAME	WIDTH	CILL	LINTEL
01.	DW1	2700	0	B.O.B.
02.	DW2	1800	0	B.O.B.
03.	DW3	1545	0	B.O.B.
04.	DW4	1485	0	B.O.B.
05.	D1	900	0	2100
06.	D2	800	0	2100
07.	V1	600	1800	2400

SUBMISSION DRAWING

SHEET TITLE
COMMERCIAL BUILDING
FLOOR PLAN ,ELEVATION, SECTION&
AREA DIAGRAM

PROJECT
PROPOSED GROUP HOUSING PROJECT
"ATS HOMEKRAFT NOBILITY" AT PLOT NO
- 1/GH-04, SECTOR 04, GREATER NOIDA
DISTT : GAUTAM BUDDH NAGAR

OWNER
M/S VTECH BUILDCON PVT. LTD.
B-42, JEEVAN NIKETAN, PASCHIM VIHAR, NEW DELHI, 110087

ARCHITECT'S SIGNATURE
For VTECH BUILDCON PVT. LTD.
SHASHANK MAHESHWARI
CA/2012/57848

AUTHORISED SIGNATORY

For VTECH BUILDCON PVT. LTD.

SCALE - 1:100
ON A1

DWG NO.
SD-12