


**TYPICAL FLOOR PLAN (2nd to 5th)**  
SCALE:1:100

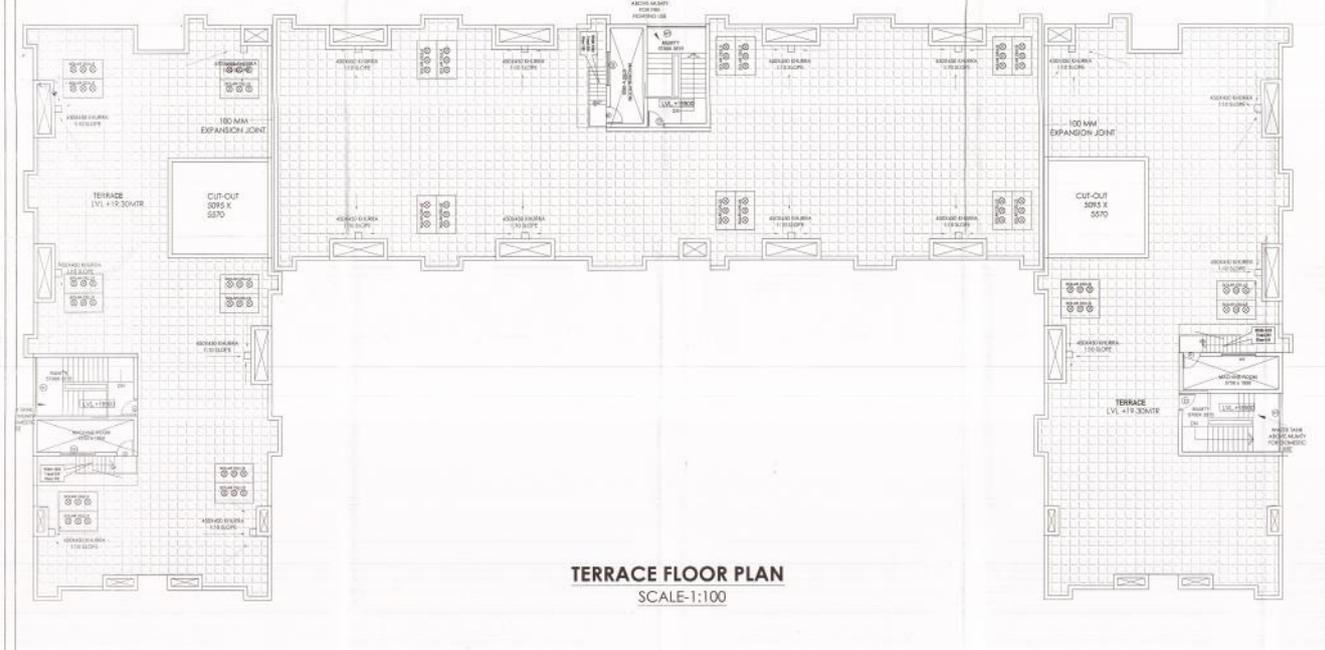

**TERRACE FLOOR PLAN**  
SCALE:1:100

The drawing is a "COPYRIGHT" contents of this drawing or part hereof may not be used or reproduced without the permission of the architect.



**PROJECT:**  
**PROPOSED GROUP HOUSING-5 IN VRINDAVAN INTEGRATED TOWNSHIP AT CHAITGRAH ROAD, VRINDAVAN**

DOOR/WINDOW SCHEDULE				
TYPE	UN. LVL.	REMARKS	SIZE	SILL LVL.
D	1000x2100	+ 0.00	2100	DOOR
D1	900x2100	+ 0.00	2100	DOOR
D2	750x2100	+ 0.00	2100	DOOR
D3	1000x2100	+ 0.00	2100	DOOR
D4	1000x2100	+ 0.00	2100	DOOR
DW	1700x2100	+ 0.00	2100	DOOR/WINDOW
DW1	500x2100	+ 0.00	2100	DOOR/WINDOW
W	1250x1500	+0.00	2100	WINDOW
W1	2800x1500	+0.00	2100	WINDOW
W2	1800x1500	+0.00	2100	WINDOW
W3	2500x1500	+0.00	2100	WINDOW
FD	1000x2100	+ 0.00	2100	FIRE DOOR
PCD	1000x2100	+ 0.00	2100	FIRE DOOR
V	800x450	+ 1.00	2100	VENTILATOR

**DRAWING TITLE**  
**SUBMISSION DRAWING (PLANS)**

**SCALE** 1:100      **DATE** APRIL-2015

**ARCHITECT**  
**TRIPTIE AWASTHI**  
श्री सनदीप कृशील महाराज 2021 महुल कृशील भाग-क के अनुषंग केशव स्थल पर है।

**CLIENT/ OWNERS**  
**OMAXE**  
OMAXE LTD.  
7, Laxmi Grouping Centre, Katolaj, New Delhi

**ARCHITECT'S SIGNATURES**  
*Triptie Awasthi*  
Page No. 02/07/2015

**OWNER'S SIGNATURES**  
*[Signature]*

**DRAWING NUMBER-** INT /VRIGH-5/06/08

