



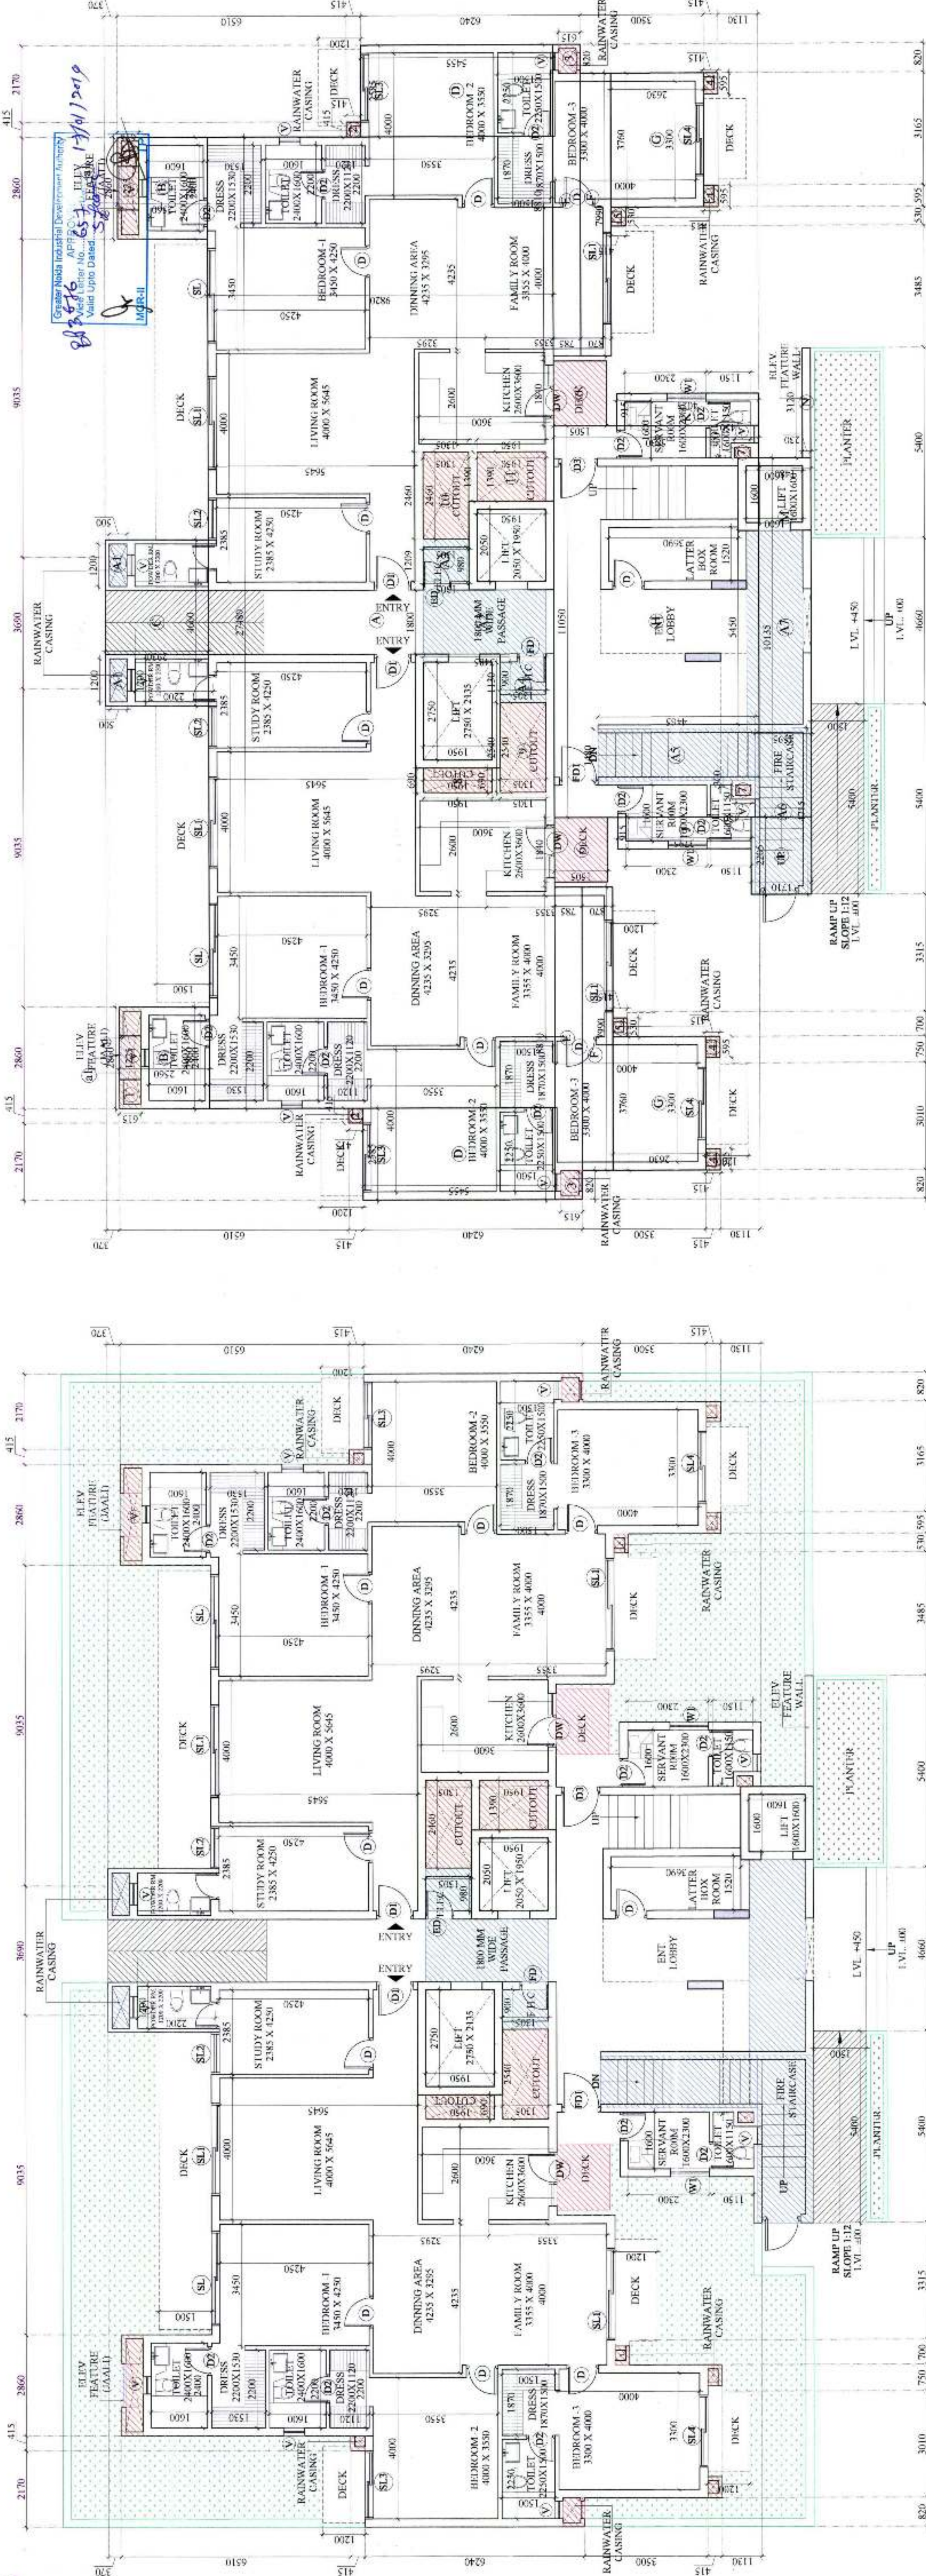

GROUND FLOOR PLAN
TYPE-A

TYPE A
GROUND FLOOR PLAN
& AREA DIAGRAM

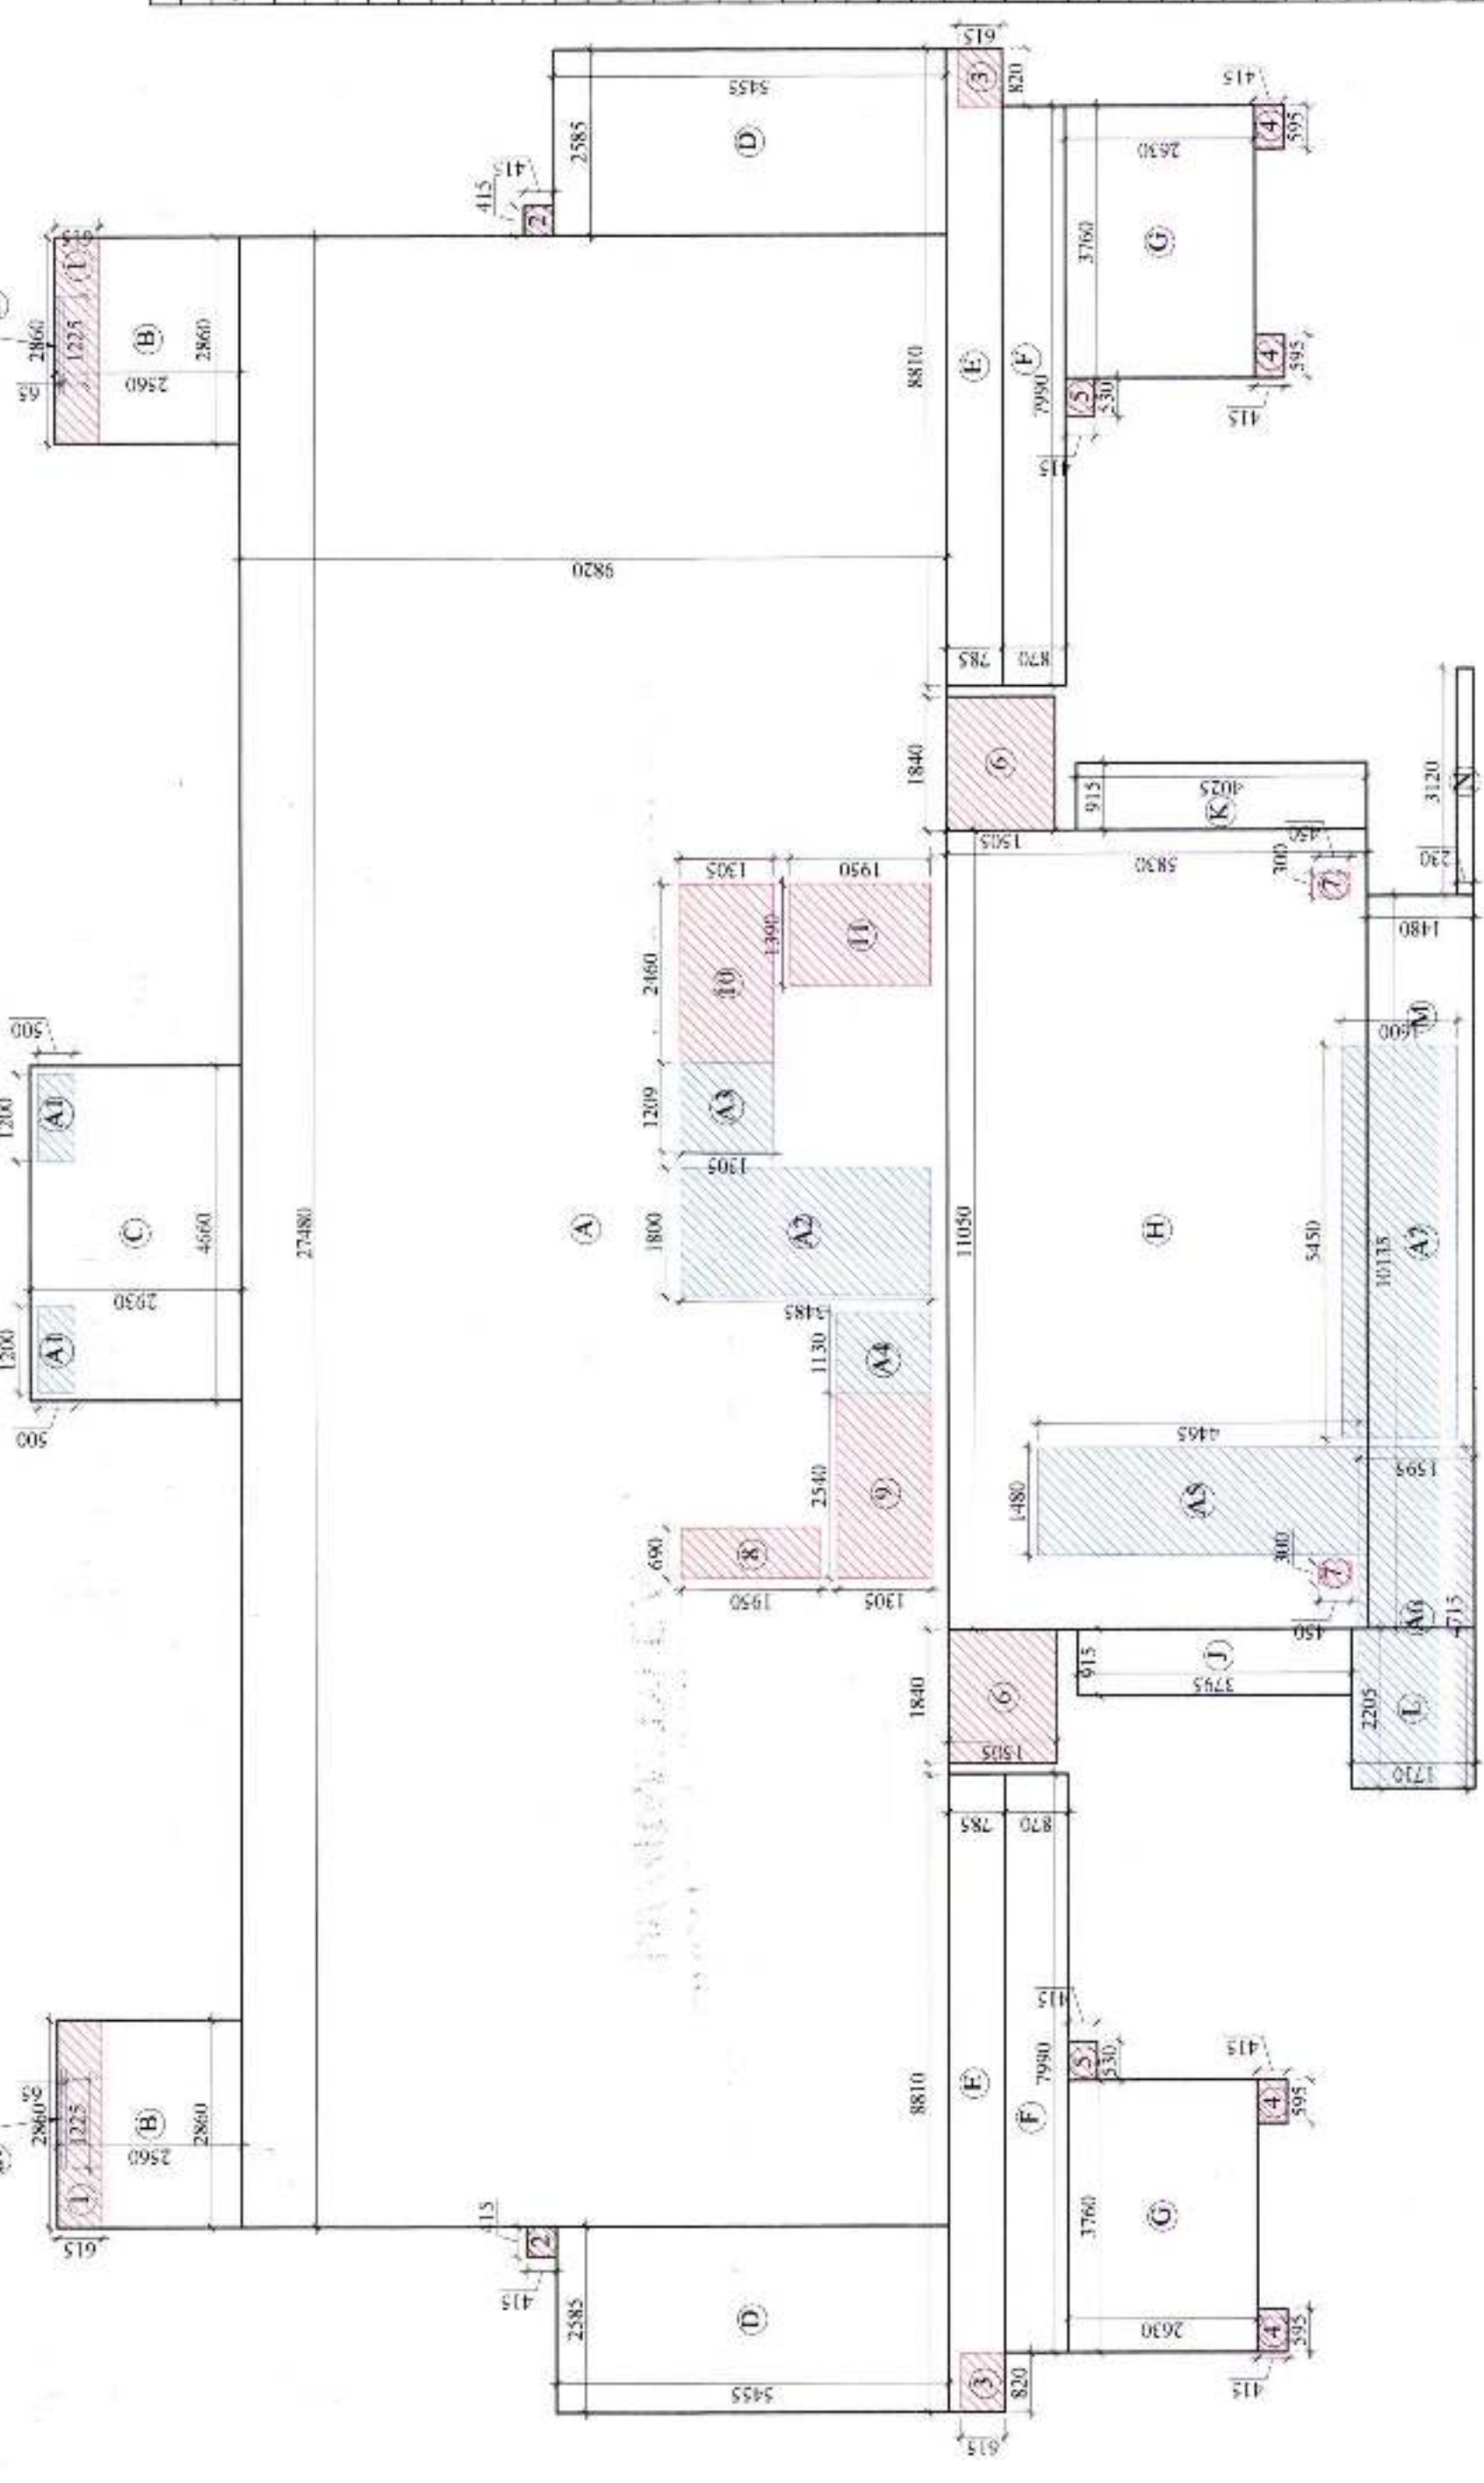

GROUND FLOOR AREA DIAGRAM
TYPE-A

S.NO.	NAME	WIDTH	CELL	LINTEL
01.	FD	800	0	2100mm
02.	FD	1100	0	2100mm
03.	D	900	0	2100mm
04.	DI	1050	0	2400mm
05.	D2	800	0	2100mm
06.	D3	1100	0	2100mm
07.	V	600	1200	R.O.B
08.	SL	1800	0	R.O.B
09.	SL1	2400	0	R.O.B
10.	SL2	2000	0	R.O.B
11.	DW	1300	1050	R.O.B

SUBMISSION DRAWING
GROUND FLOOR PLAN
& AREA DETAILS
TYPE-A

OWNER:
STARCITY BUILDCON PRIVATE LIMITED
PLOT NO: GH-14, SECTOR 01,
GREATER NOIDA

PROJECT:
PROPOSED GROUP HOUSING
AT PLOT NO: GH-14 AT
SECTOR 01, GREATER NOIDA


ARCHITECT'S SIGNATURE
For Starcity Building Pvt. Ltd.
Ankita Gupta
CA/2010/48537

OWNER'S SIGNATURE

For Starcity Building Pvt. Ltd.
Ankita Gupta
CA/2010/48537
Authorized Signatory


CHECKED BY
SCALE
1:100
DATE: NOV 2019
DWS NO.
SD-06
NORTH

GROUND FLOOR TYPE-A				AREA (SQM)	
ADDITIONS	L	W	NOS		
A	27.480	9.820	1	=	269.854
B	2.860	2.560	2	=	14.643
C	4.660	2.980	1	=	13.654
D	2.585	5.455	2	=	28.702
E	8.810	0.785	2	=	13.832
F	7.980	0.870	2	=	13.903
G	3.760	2.630	2	=	19.778
H	11.050	5.830	1	=	64.422
I	0.915	3.795	1	=	3.472
J	0.915	4.075	1	=	3.683
K	2.205	1.710	1	=	3.771
L	10.135	1.480	1	=	15.000
M	3.120	0.230	1	=	0.718
N	0.415	0.415	2	=	0.344
O	1.840	1.505	2	=	5.538
P	0.530	0.415	2	=	0.440
Q	0.530	0.415	2	=	0.440
R	0.530	0.415	2	=	0.440
S	0.530	0.415	2	=	0.440
TOTAL					472.540
AREA OF ELEVATION FEATURE					472.540
DEDUCTIONS					0.159
1	2.860	0.615	2	=	3.518
2	0.820	0.415	2	=	0.344
3	0.820	0.415	2	=	0.344
4	0.595	0.415	2	=	0.988
5	0.595	0.415	2	=	0.440
6	1.840	1.505	2	=	5.538
7	0.300	0.450	2	=	0.270
8	0.690	1.950	1	=	1.346
9	2.540	1.305	1	=	3.315
10	2.460	1.305	1	=	3.210
11	1.300	1.950	1	=	2.535
TOTAL					22.688
15% SERVICES FAR					1.200
A1	1.200	0.500	2	=	1.200
A2	1.800	3.485	1	=	6.273
A3	1.200	1.305	1	=	1.578
A4	1.300	1.305	1	=	1.475
A5	1.480	4.465	1	=	6.608
A6	4.715	1.595	1	=	7.520
A7	5.450	1.600	1	=	8.720
TOTAL					33.374
F.A.R AREA (A+B+C+D)					416.337

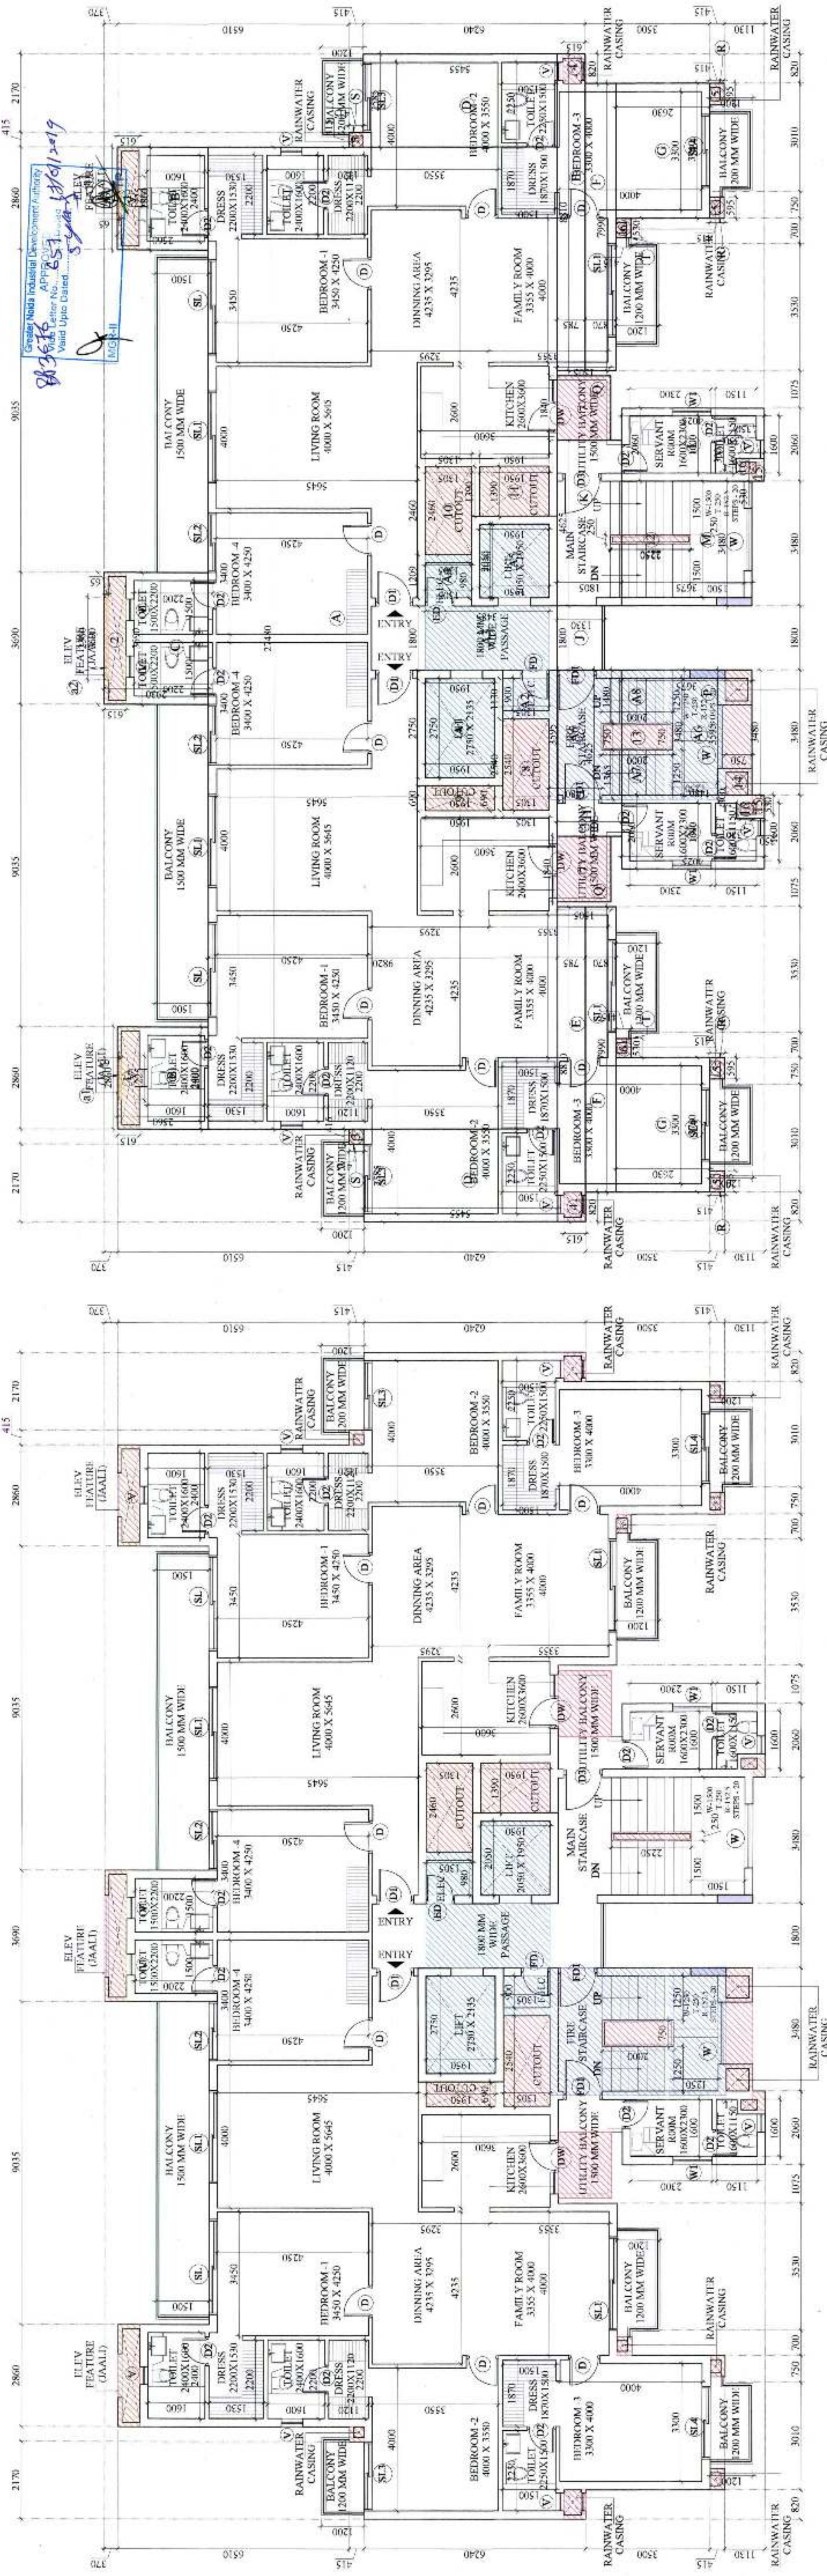

TYPICAL FLOOR PLAN
TYPE-A

TYPICAL FLOOR PLAN
& AREA DIAGRAM

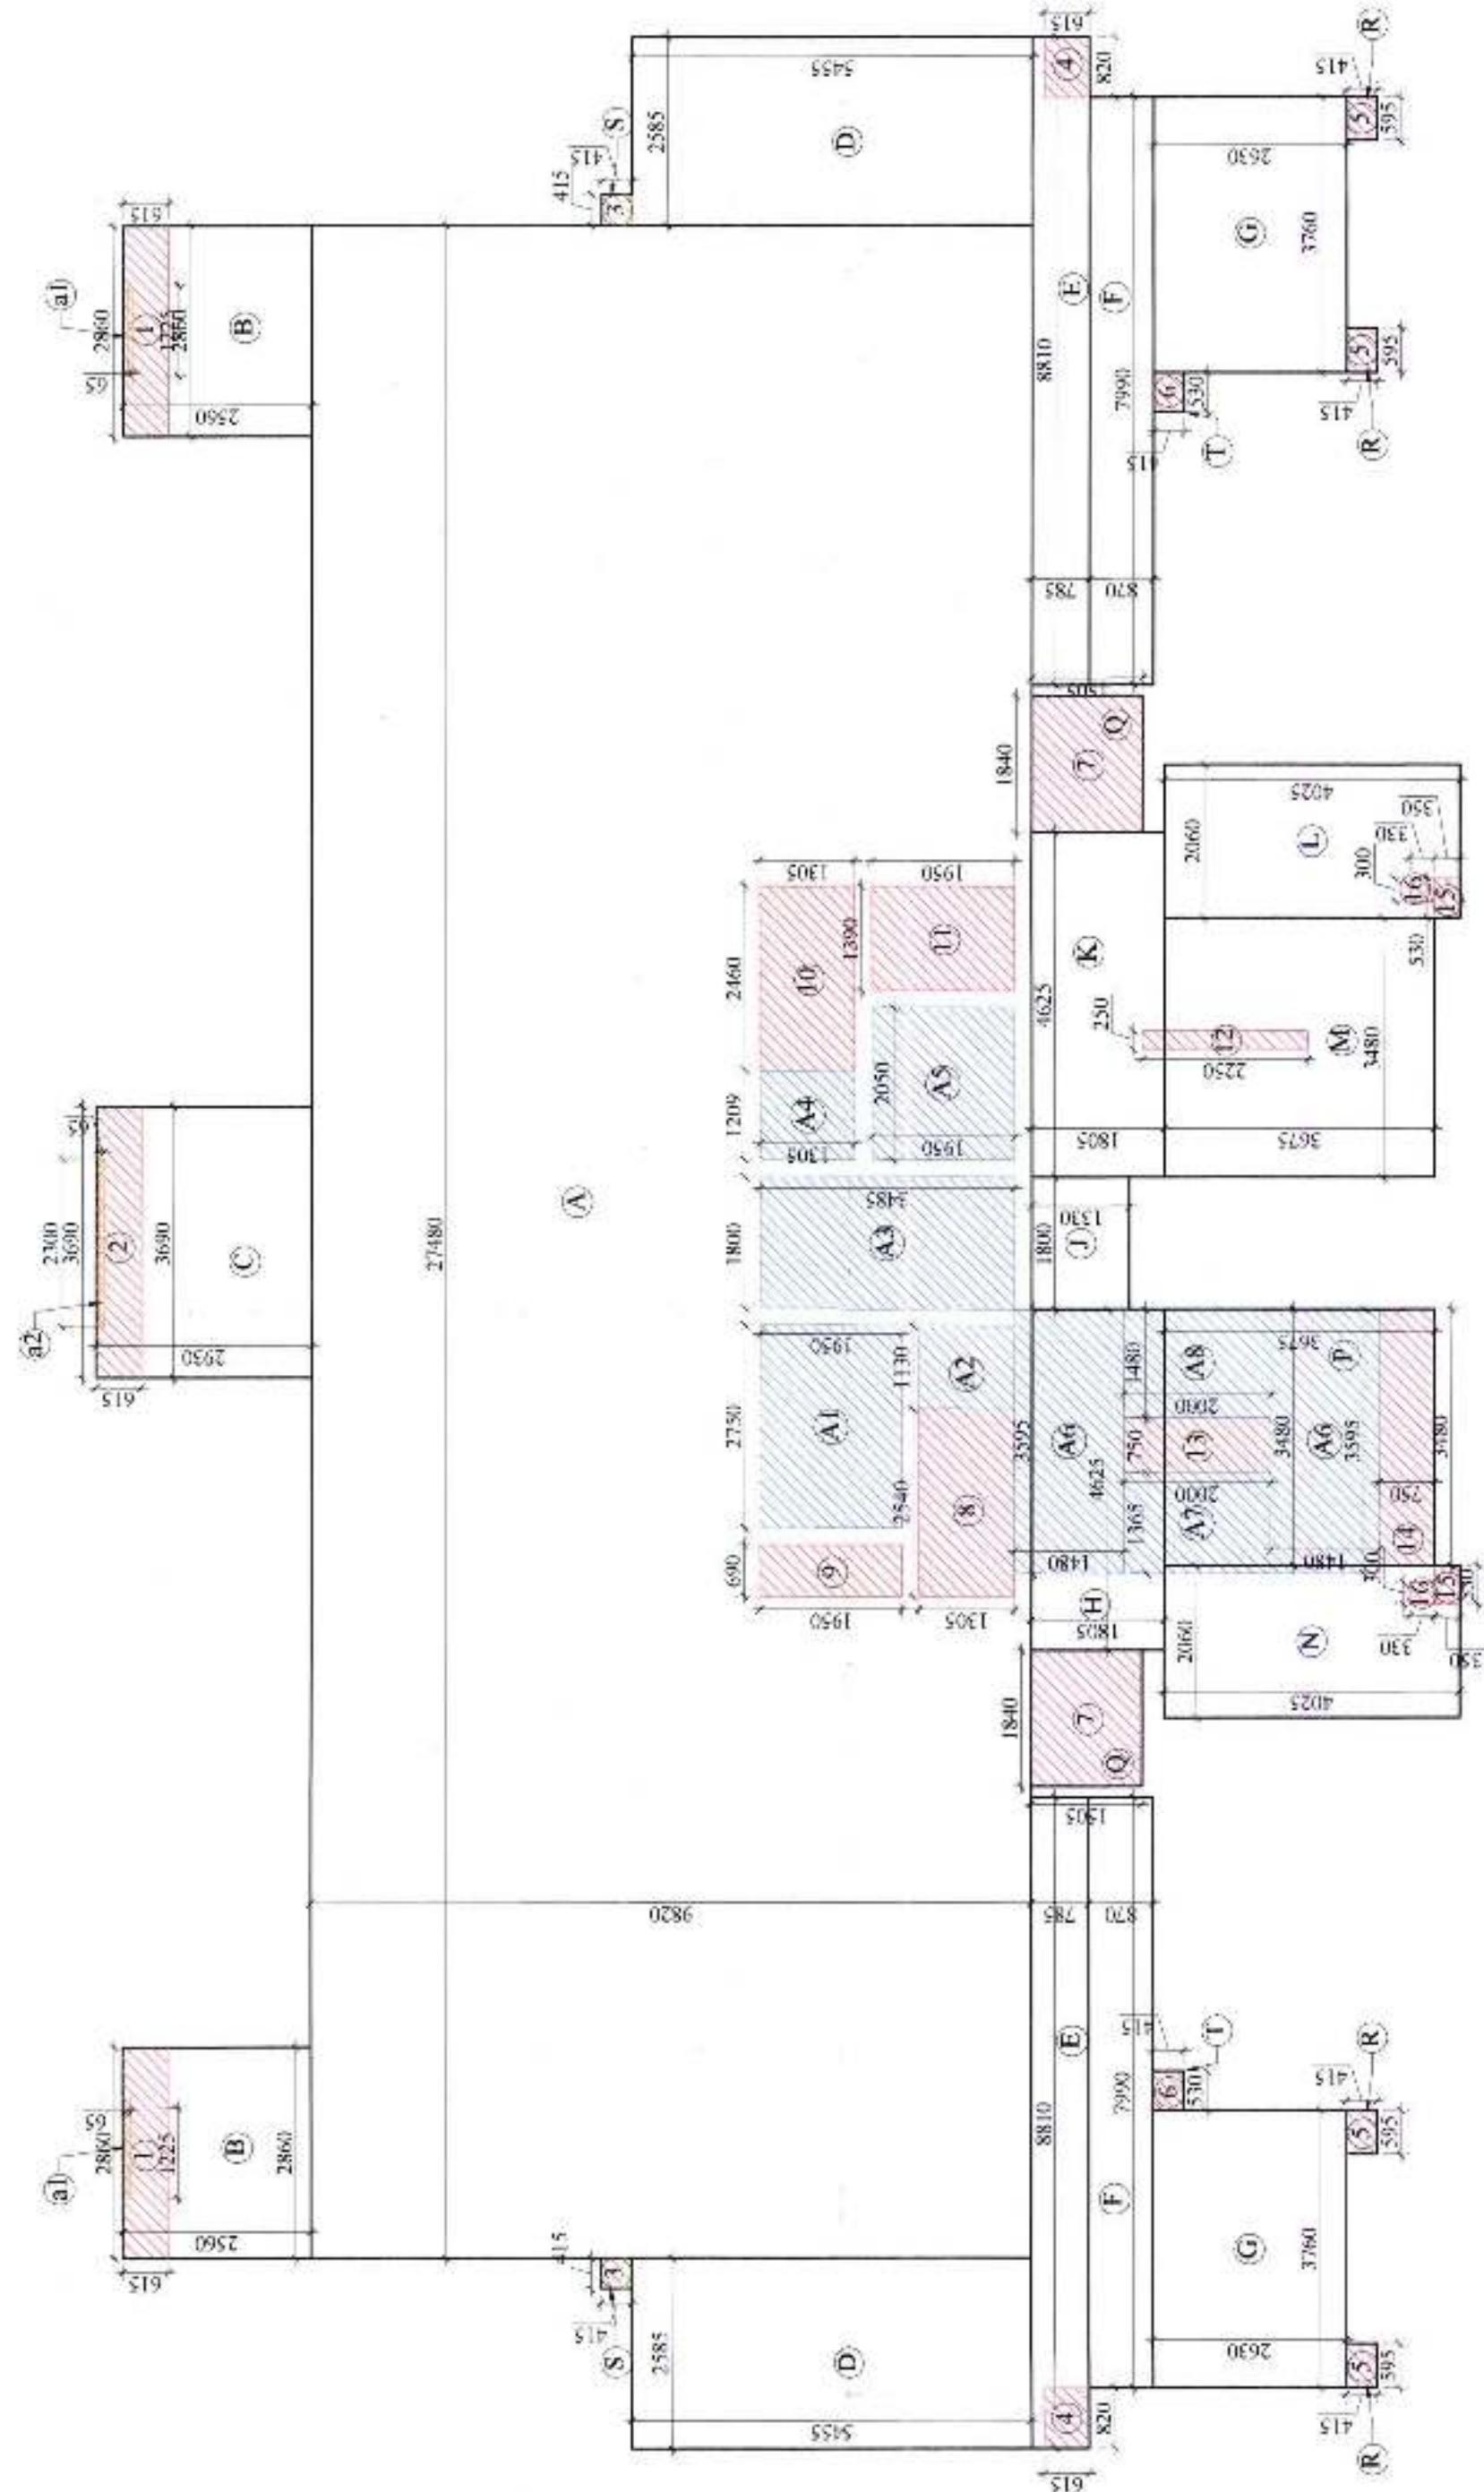

TYPICAL FLOOR AREA DIAGRAM
TYPE - A

OPENING SCHEDULE TYPICAL FLOOR				
SNO.	NAME	WIDTH	HTL	LINTEL
01.	PT	800	0	2100mm
02.	PD	1100	0	2100mm
03.	D	900	0	2100mm
04.	D	1050	0	2100mm
05.	D2	800	0	2100mm
06.	D3	1100	0	2100mm
07.	V	600	1200	B.O.B
08.	SL	1800	0	B.O.B
09.	SL1	2400	0	B.O.B
10.	SL2	2000	0	B.O.B
11.	DW	1300	1050	B.O.B
12.	W	1850	1050	B.O.B

TYPICAL FLOOR				AREA (SQM)	
ADDITIONS	L	W	NOS		
A	27.480	9.820	1	=	269.854
B	2.860	2.560	2	=	14.643
C	3.690	2.940	1	=	10.812
D	2.585	5.455	2	=	28.202
E	8.810	0.785	2	=	13.852
F	7.990	0.870	2	=	13.903
G	3.760	2.630	2	=	19.778
H	4.675	1.805	1	=	8.348
I	1.800	1.330	1	=	2.394
J	4.675	1.805	1	=	8.348
K	2.060	4.025	1	=	8.292
L	3.480	3.675	1	=	12.789
M	2.060	4.025	1	=	8.292
N	3.480	3.675	1	=	12.789
P	1.840	1.505	2	=	5.538
Q	0.595	0.415	4	=	0.988
R	0.595	0.415	4	=	0.988
S	0.415	0.415	2	=	0.344
T	0.530	0.415	2	=	0.440
TOTAL					439.584
AREA OF ELEVATION FEATURE					
a1	1.225	0.065	2	=	0.159
a2	2.330	0.065	1	=	0.151
TOTAL					0.311
DEDUCTIONS					
1	2.860	0.615	2	=	3.518
2	3.690	0.615	1	=	2.269
3	0.415	0.415	2	=	0.344
4	0.820	0.615	2	=	1.009
5	0.530	0.415	4	=	0.988
6	0.530	0.415	2	=	0.440
7	1.840	1.505	2	=	5.538
8	2.540	1.305	1	=	3.315
9	0.690	1.950	1	=	1.346
10	2.460	1.305	1	=	3.210
11	1.300	1.950	1	=	2.535
12	0.230	2.250	1	=	0.518
13	0.750	2.000	1	=	1.500
14	3.480	0.750	1	=	2.610
15	0.530	0.350	2	=	0.371
16	0.300	0.330	2	=	0.198
TOTAL					29.979
15% SERVICES FAR					
A1	2.750	1.950	1	=	5.363
A2	1.130	1.305	1	=	1.475
A3	1.800	3.485	1	=	6.273
A4	1.209	1.305	1	=	1.578
A5	2.050	1.950	1	=	3.998
A6	3.595	1.480	2	=	10.641
A7	1.365	2.000	1	=	2.730
A8	1.480	2.000	1	=	2.960
TOTAL					35.037
F.A.R AREA (A+B+C-D)					374.950

SUBMISSION DRAWING
TYPICAL FLOOR PLAN
& AREA DETAILS
TYPE-A

OWNER:
STARCITY BUILDCON PRIVATE LIMITED
PLOT NO: GH-14, SECTOR 01,
GREATER NOIDA


PROJECT:
PROPOSED GROUP HOUSING
AT PLOT NO: GH-14 AT
SECTOR 01, GREATER NOIDA

ARCHITECT'S SIGNATURE
For Starcity Buildcon Pvt. Ltd
Ankita Gupta
CA/2010/48537


OWNER'S SIGNATURE

For Starcity Buildcon Pvt. Ltd.
Ankita Gupta
CA/2010/48537
Authorised Signatory


DEALT BY: SCALE: 1:100
CHECKED BY: DATE: NOV. 2019
DRAFTER: SD-07
NORTH

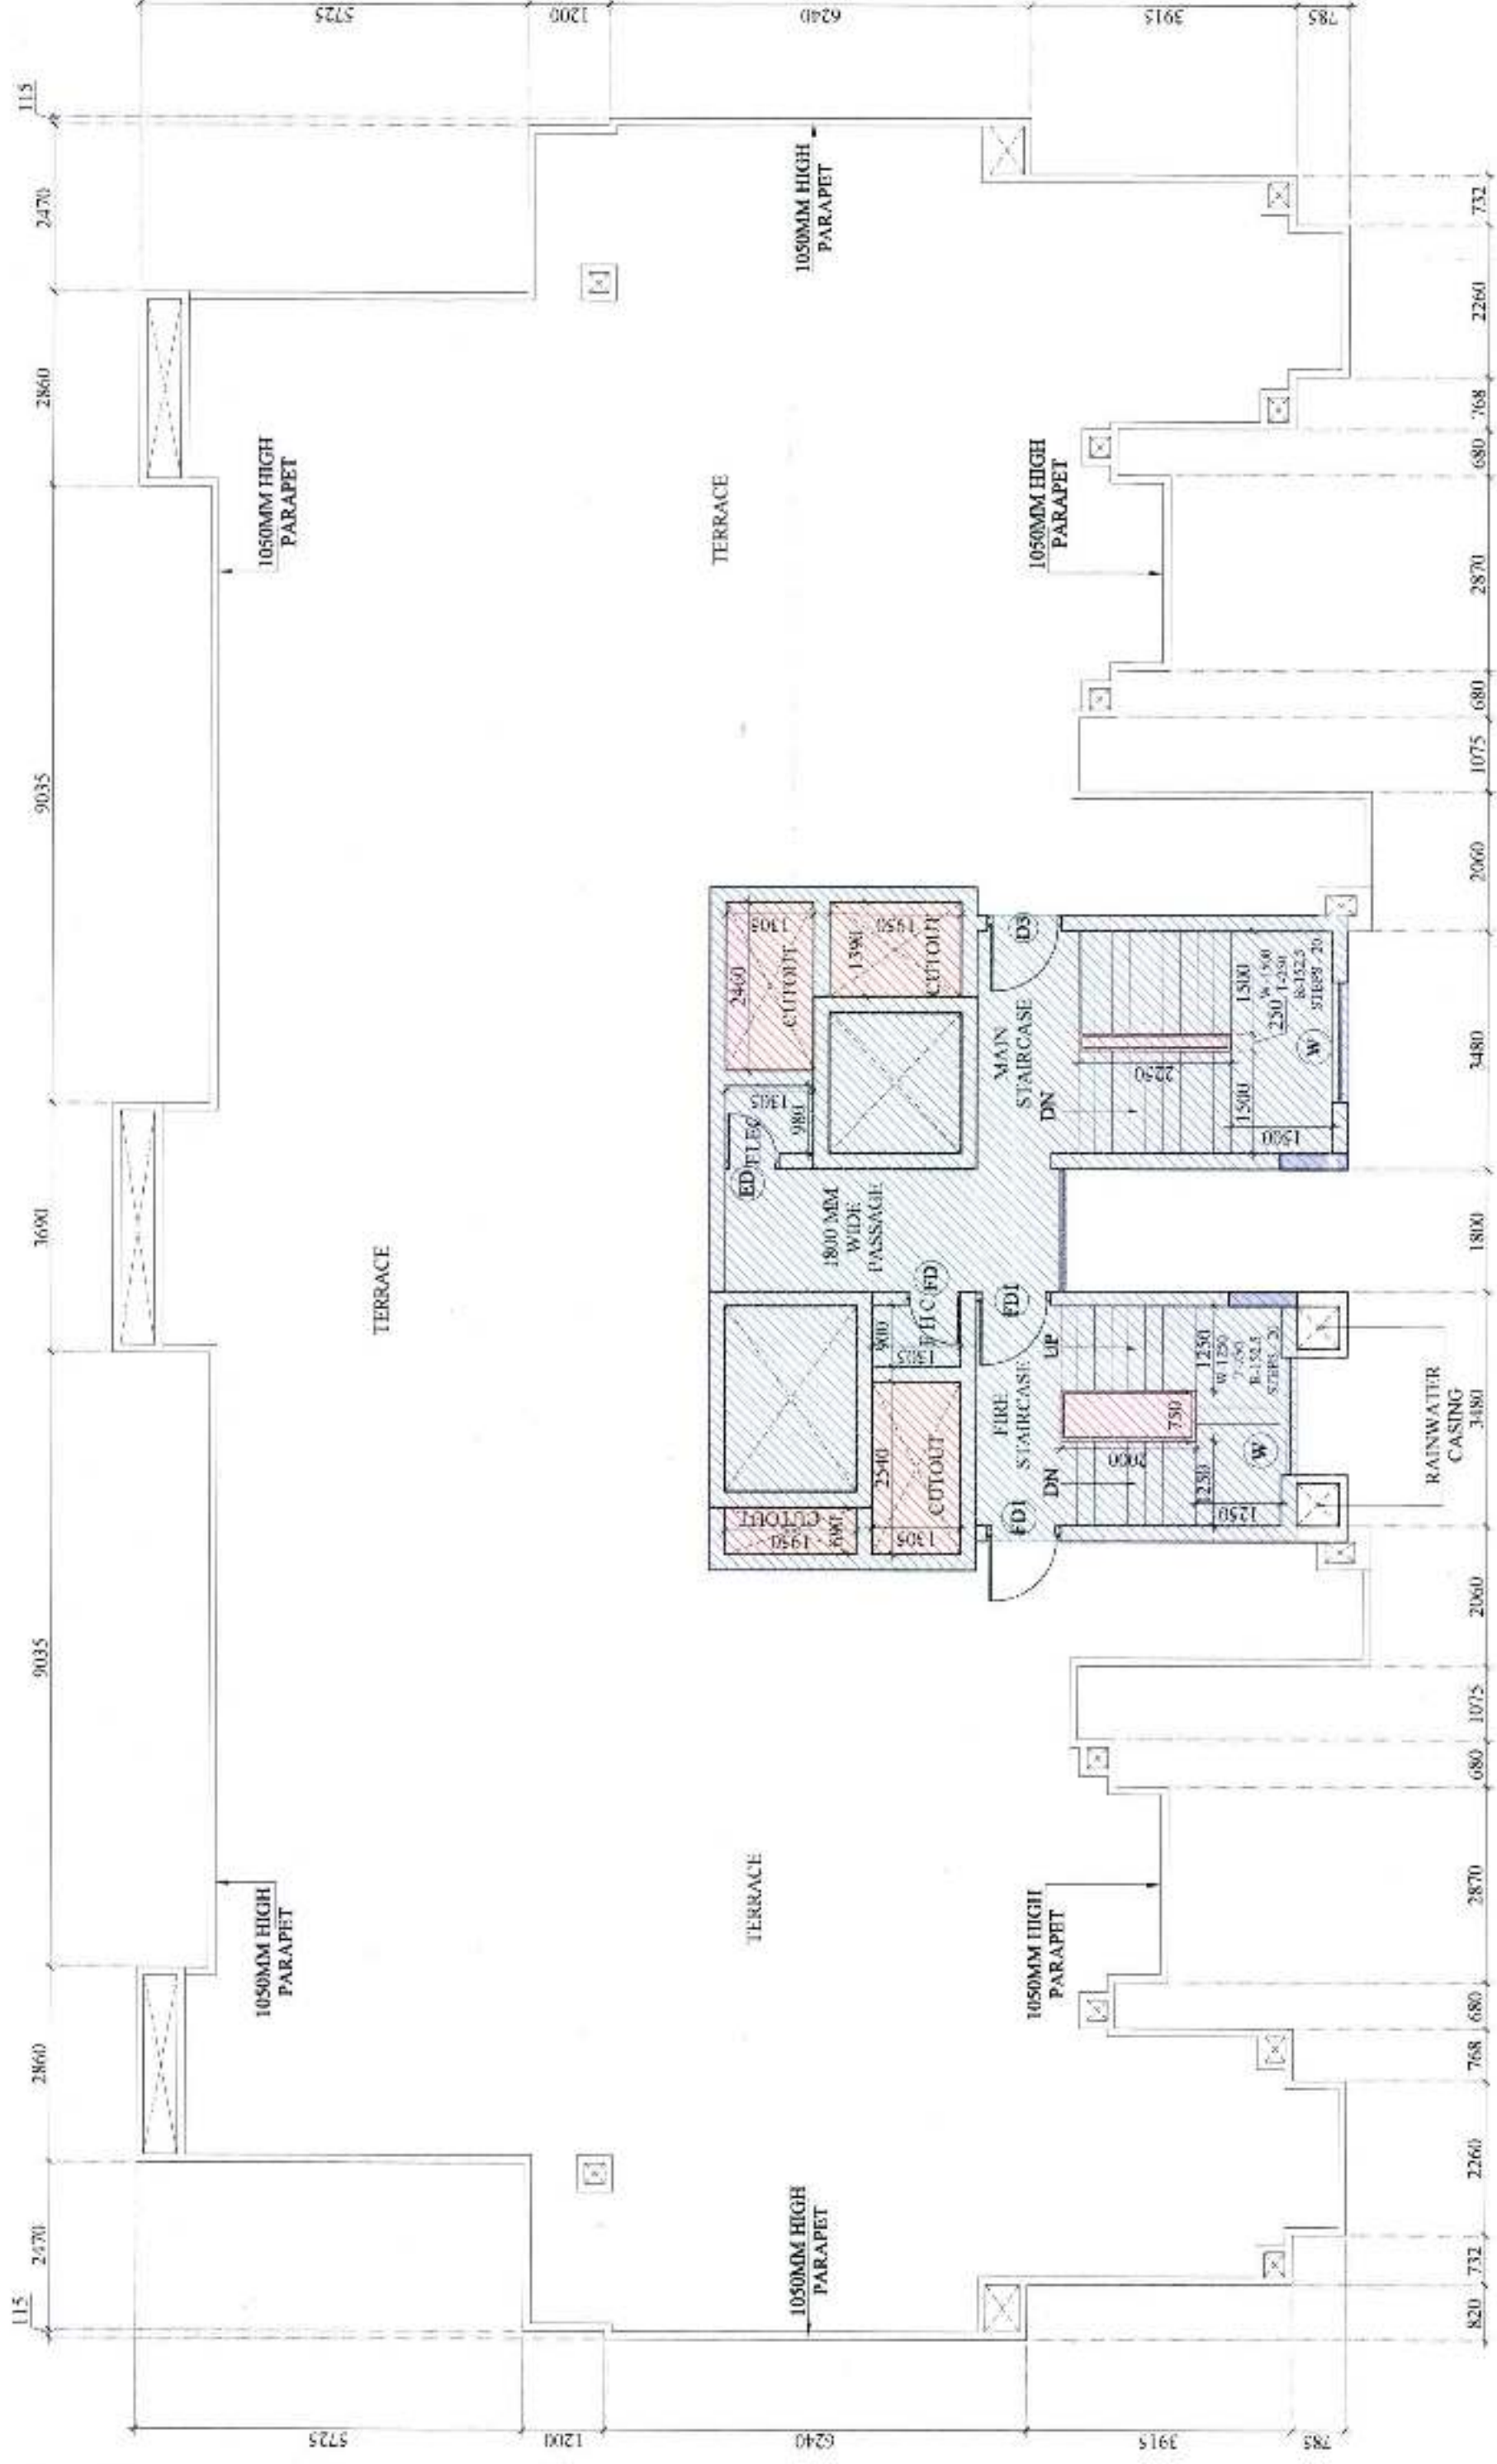


TERRACE & MUMTY FLOOR PLAN
TYPE A

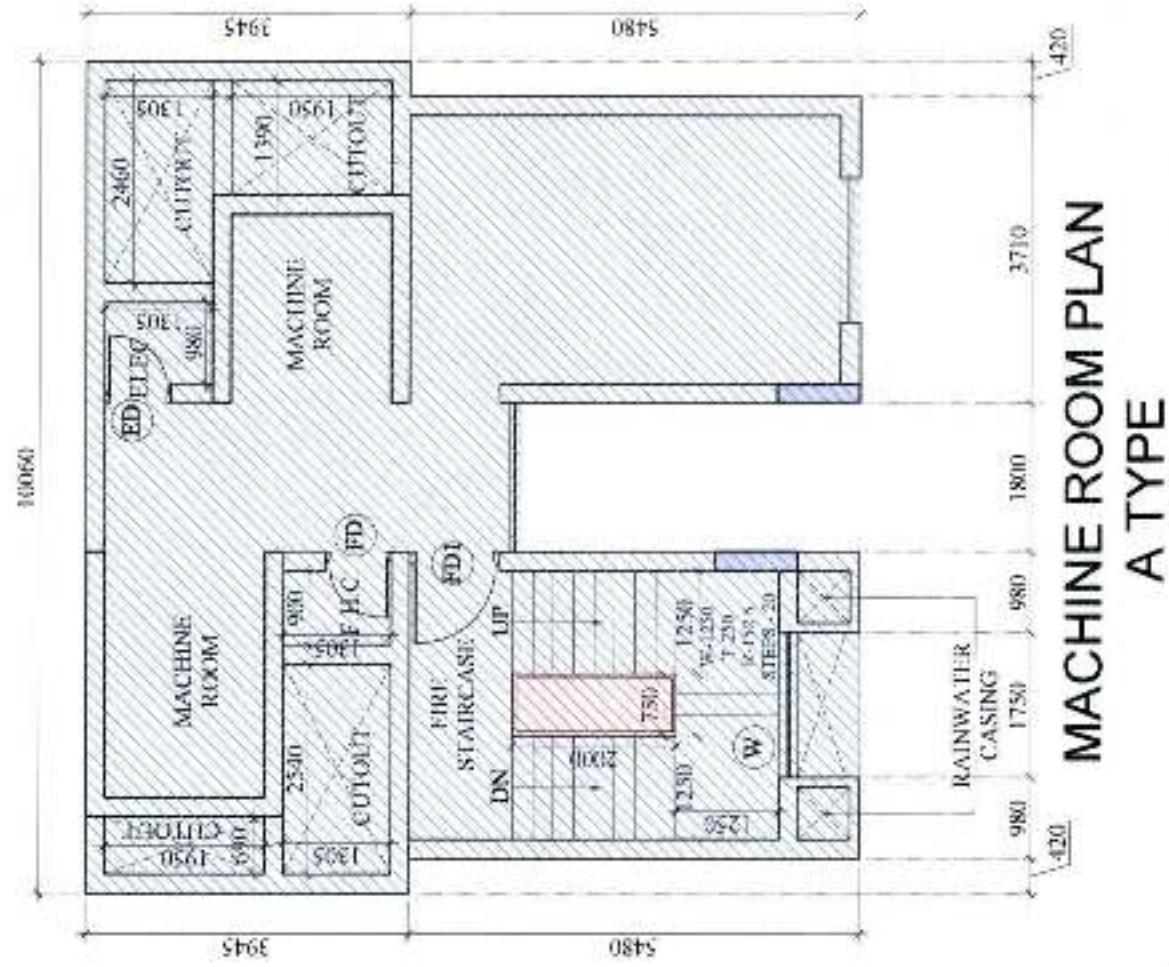

MACHINE ROOM PLAN
TYPE A

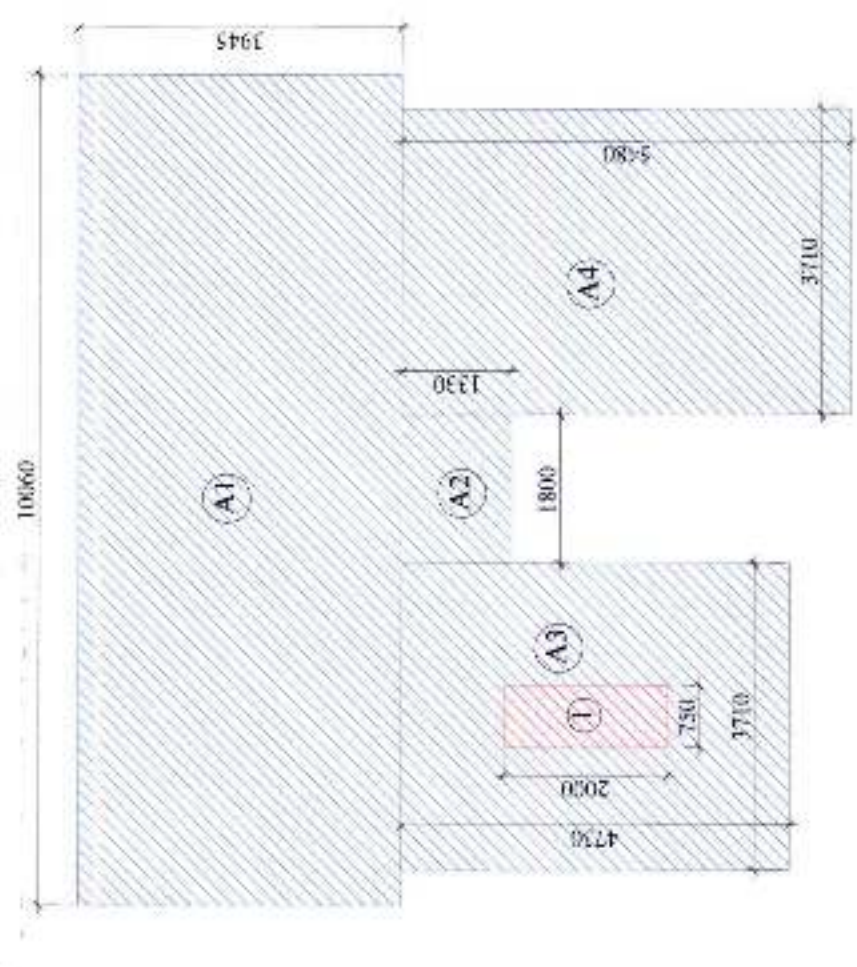


MACHINE ROOM AREA
DIAGRAM TYPE A

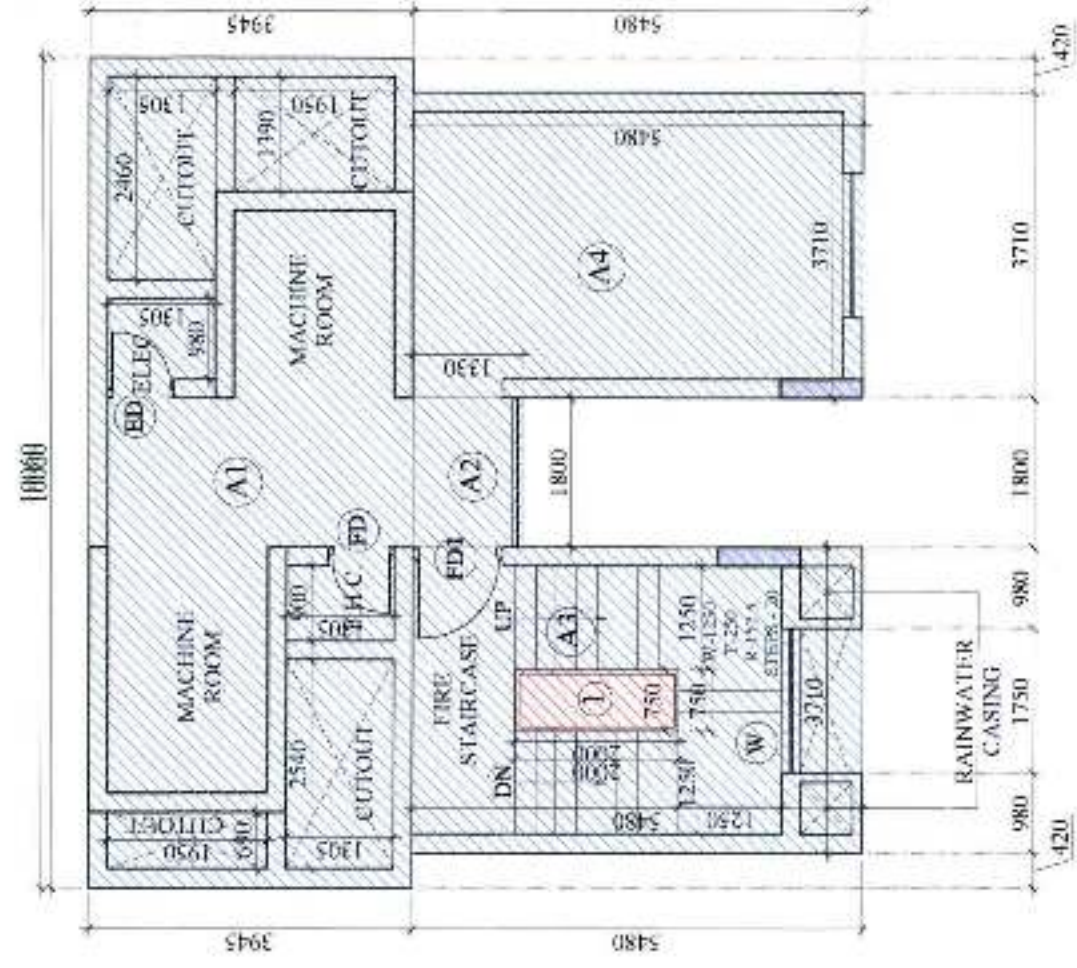

MACHINE ROOM AREA
DIAGRAM TYPE A

MACHINE ROOM				AREA (SQM)			
ADDITIONS	L	W	NOS				
A1	10.060	3.945	1	=			39.687
A2	1.800	1.330	1	=			2.394
A3	3.710	4.730	1	=			17.548
A4	3.710	5.480	1	=			20.331
TOTAL							79.960
DEDUCTIONS							79.960
1	0.750	2.000	1	=			1.500
TOTAL							1.500
AREA (F-G)							78.460
TOTAL							78.460

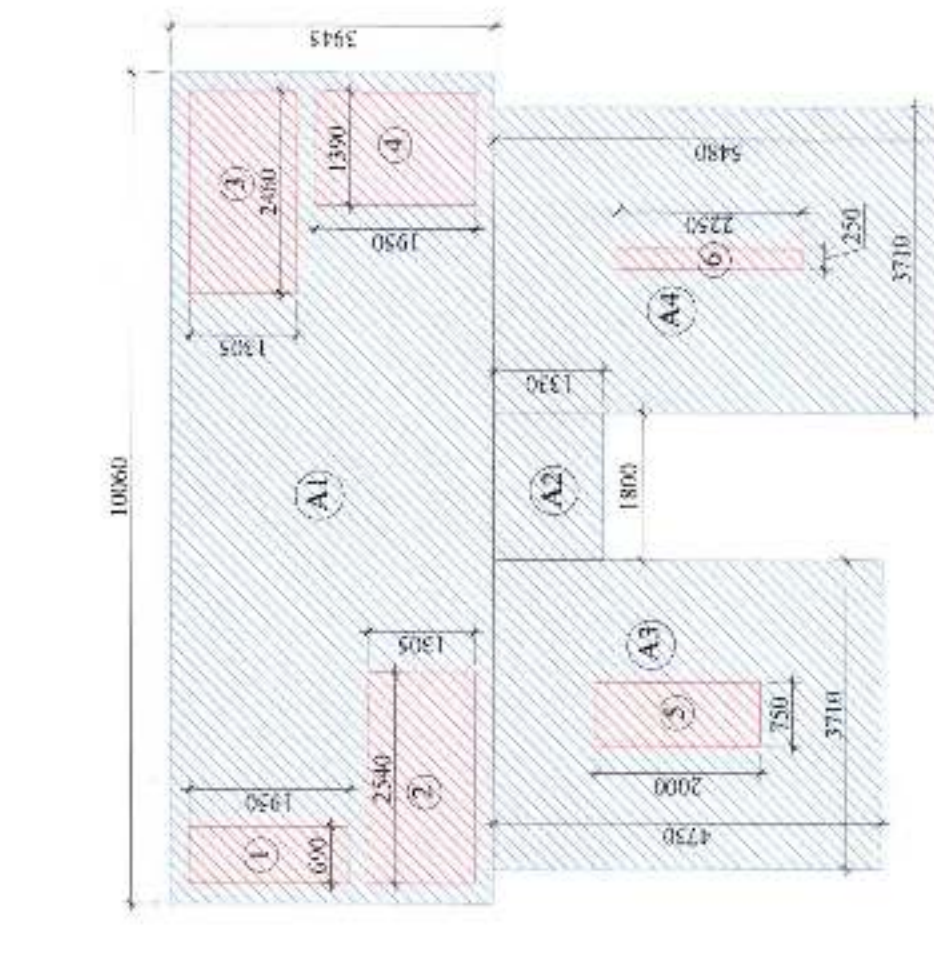

TERRACE FLOOR AREA
DIAGRAM TYPE A

TERRACE FLOOR TYPE-A				AREA (SQM)			
ADDITIONS	L	W	NOS				
A1	10.060	3.945	1	=			39.687
A2	1.800	1.330	1	=			2.394
A3	3.710	4.730	1	=			17.548
A4	3.710	5.480	1	=			20.331
TOTAL							79.960
DEDUCTIONS							79.960
1	0.690	1.950	1	=			1.346
2	2.540	1.305	1	=			3.315
3	2.460	1.305	1	=			3.210
4	1.390	1.950	1	=			2.711
5	0.750	2.000	1	=			1.500
6	0.250	2.250	1	=			0.563
TOTAL							12.644
AREA (A-B)							67.316
TOTAL							67.316

TERRACE & MUMTY FLOOR AREA
DIAGRAM & FLOOR PLAN
TYPE A



SUBMISSION DRAWING
TERRACE & MUMTY MACHINE ROOM
FLOOR PLAN & AREA DETAILS
TYPE-A


OWNER:
STARCITY BUILDCON PRIVATE LIMITED
PLOT NO: GH-14, SECTOR 01,
GREATER NOIDA

PROJECT:
PROPOSED GROUP HOUSING
AT PLOT NO: GH-14 AT
SECTOR 01, GREATER NOIDA

ARCHITECT'S SIGNATURE
For Starcity Buildcon Pvt. Ltd.
Ankita Gupta
CA/2010/48537

OWNER'S SIGNATURE
For Starcity Buildcon Pvt. Ltd.
Sd/-
Authorized Signatory

DEALT BY: SCALE: 1:100
CHECKED BY: DATE: 10/12/2018
DRO NO: 03-08
NORTH

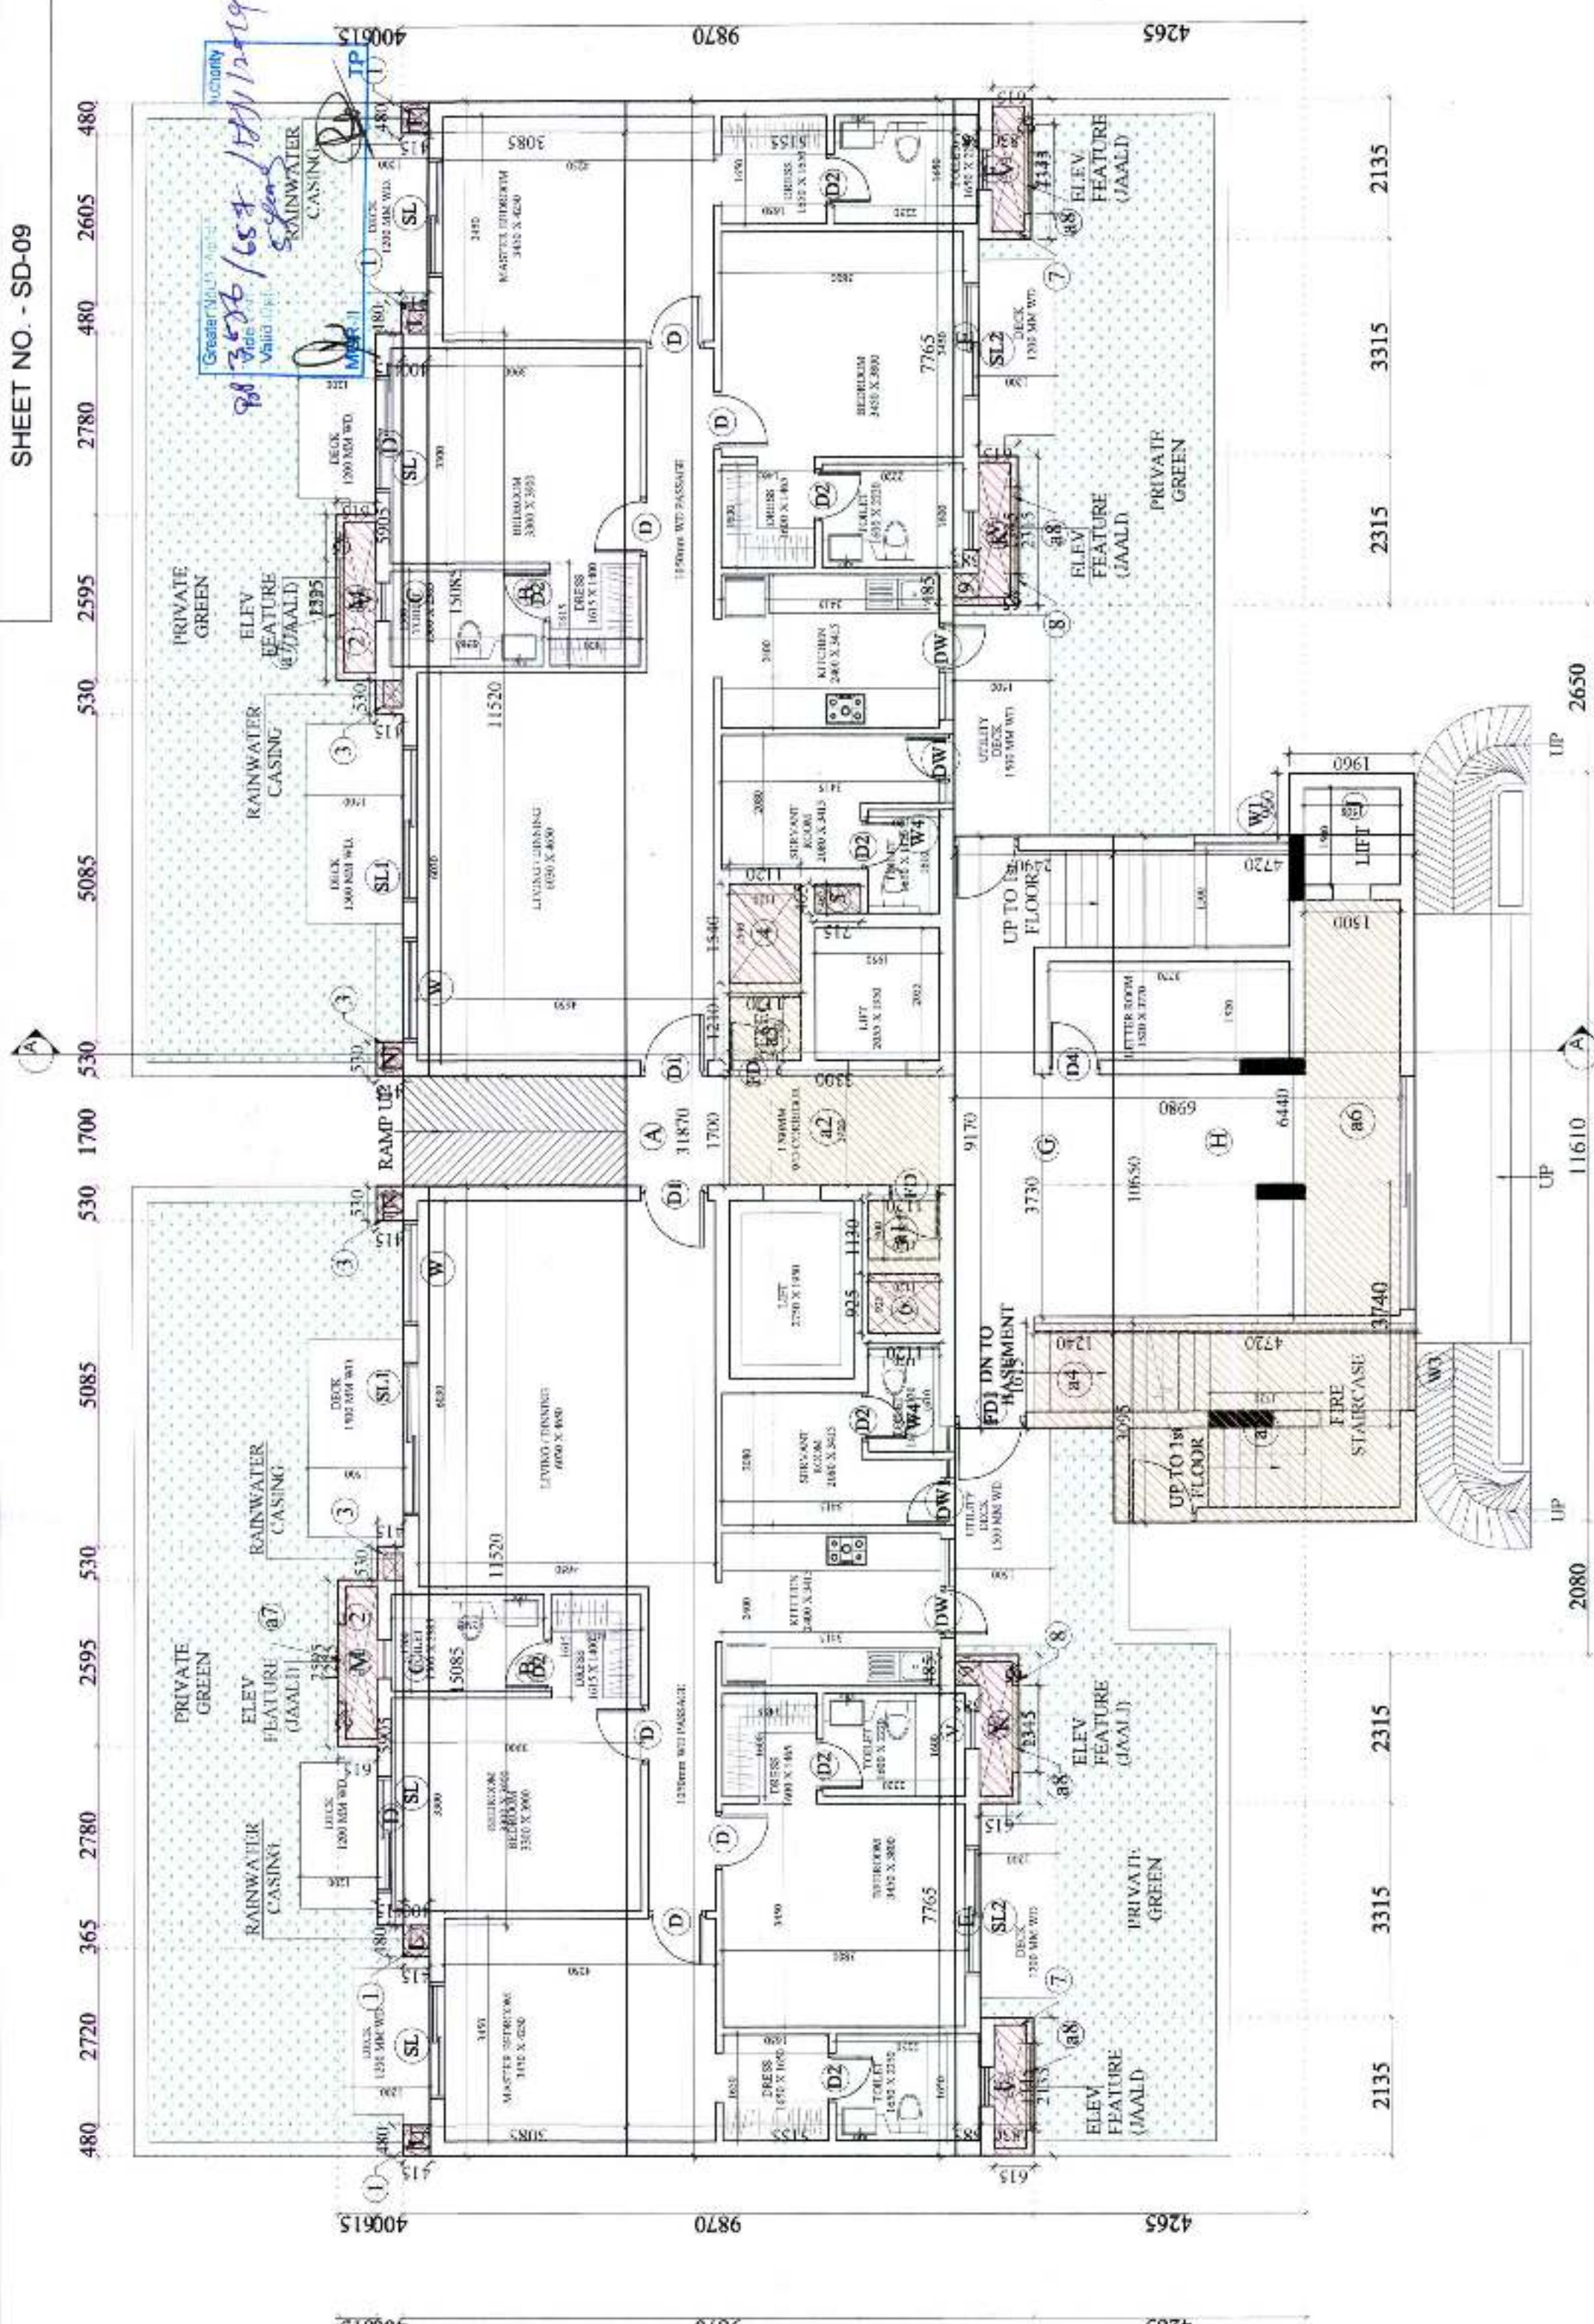

GROUND FLOOR PLAN
TYPE B

TYPE B
GROUND FLOOR AREA
DIAGRAM & FLOOR PLAN

GROUND FLOOR TYPE-B					AREA (SQM)	
ADDITIONS		L	W	NOS	AREA	
A	31.870	5.155	1	=	164.290	
B	15.085	3.085	2	=	93.074	
C	11.520	0.400	2	=	9.216	
D	5.905	0.415	2	=	4.901	
E	7.765	0.385	2	=	5.979	
F	2.135	0.830	2	=	3.544	
G	9.170	2.490	1	=	22.833	
H	10.650	4.720	1	=	50.268	
I	0.960	1.960	1	=	1.882	
J	2.315	0.615	2	=	2.847	
K	0.480	0.415	4	=	0.797	
L	2.595	0.615	2	=	3.192	
M	0.530	0.415	2	=	0.440	
TOTAL					363.264	
AREA OF ELEVATION FEATURE						
a1	1.225	0.065	2	=	0.159	
a2	1.345	0.065	4	=	0.350	
TOTAL					0.509	
DEDUCTIONS						
1	0.480	0.415	4	=	0.797	
2	2.595	0.615	2	=	3.192	
3	0.530	0.415	4	=	0.880	
4	1.540	1.120	1	=	1.725	
5	0.465	0.715	1	=	0.332	
6	0.925	1.120	1	=	1.036	
7	2.135	0.615	2	=	2.676	
8	2.315	0.615	2	=	2.847	
9	0.485	0.385	2	=	0.373	
TOTAL					13.809	
15% SERVICES FAR						
a1	1.130	1.120	1	=	1.266	
a2	1.700	3.300	1	=	5.610	
a3	1.210	1.120	1	=	1.355	
a4	1.615	1.240	1	=	2.003	
a5	3.095	4.720	1	=	14.608	
a6	6.440	1.500	1	=	9.660	
TOTAL					34.502	
TOTAL FAR AREA (A+B+C+D)					315.462	

SUBMISSION DRAWING
GROUND FLOOR PLAN
& AREA DETAILS
TYPE-B

OWNER: STARCITY BUILDCON
PRIVATE LIMITED
PLOT NO: GH-14
SECTOR 01
GREATER NOIDA

PROJECT: PROPOSED GROUP HOUSING
AT PLOT NO: GH-14 AT
SECTOR 01
GREATER NOIDA

ARCHITECT'S SIGNATURE: For Starcity Buildcon Pvt. Ltd.
Ankita Gupta
CA/2010/48537


OWNER'S SIGNATURE: For Starcity Buildcon Pvt. Ltd.
Ankita Gupta
CA/2010/48537
Authorised Signatory

S.NO.	NAME	WIDTH	CELL	LANTEL
01.	D1	800	0	2100mm
02.	D2	1100	0	2100mm
03.	D3	900	0	2100mm
04.	D4	1000	0	2400mm
05.	D5	800	0	2100mm
06.	D6	1100	0	2100mm
07.	D7	800	0	2100mm
08.	D8	600	1200	R.O.B
09.	D9	1800	0	R.O.B
10.	D10	2400	0	R.O.B
11.	D11	2400	0	R.O.B
12.	D12	1300	1050	R.O.B
13.	D13	1000	1050	R.O.B
14.	D14	1615	1050	2100mm
15.	D15	1500	1050	2100mm
16.	D16	1700	1050	2100mm
17.	D17	1250	1050	2100mm
18.	D18	385	1050	2100mm


SCALE: 1:100
DATE: NOV-2018

DESIGN BY: [Signature]
CHECKED BY: [Signature]


DWG NO: SD-09
NORTH

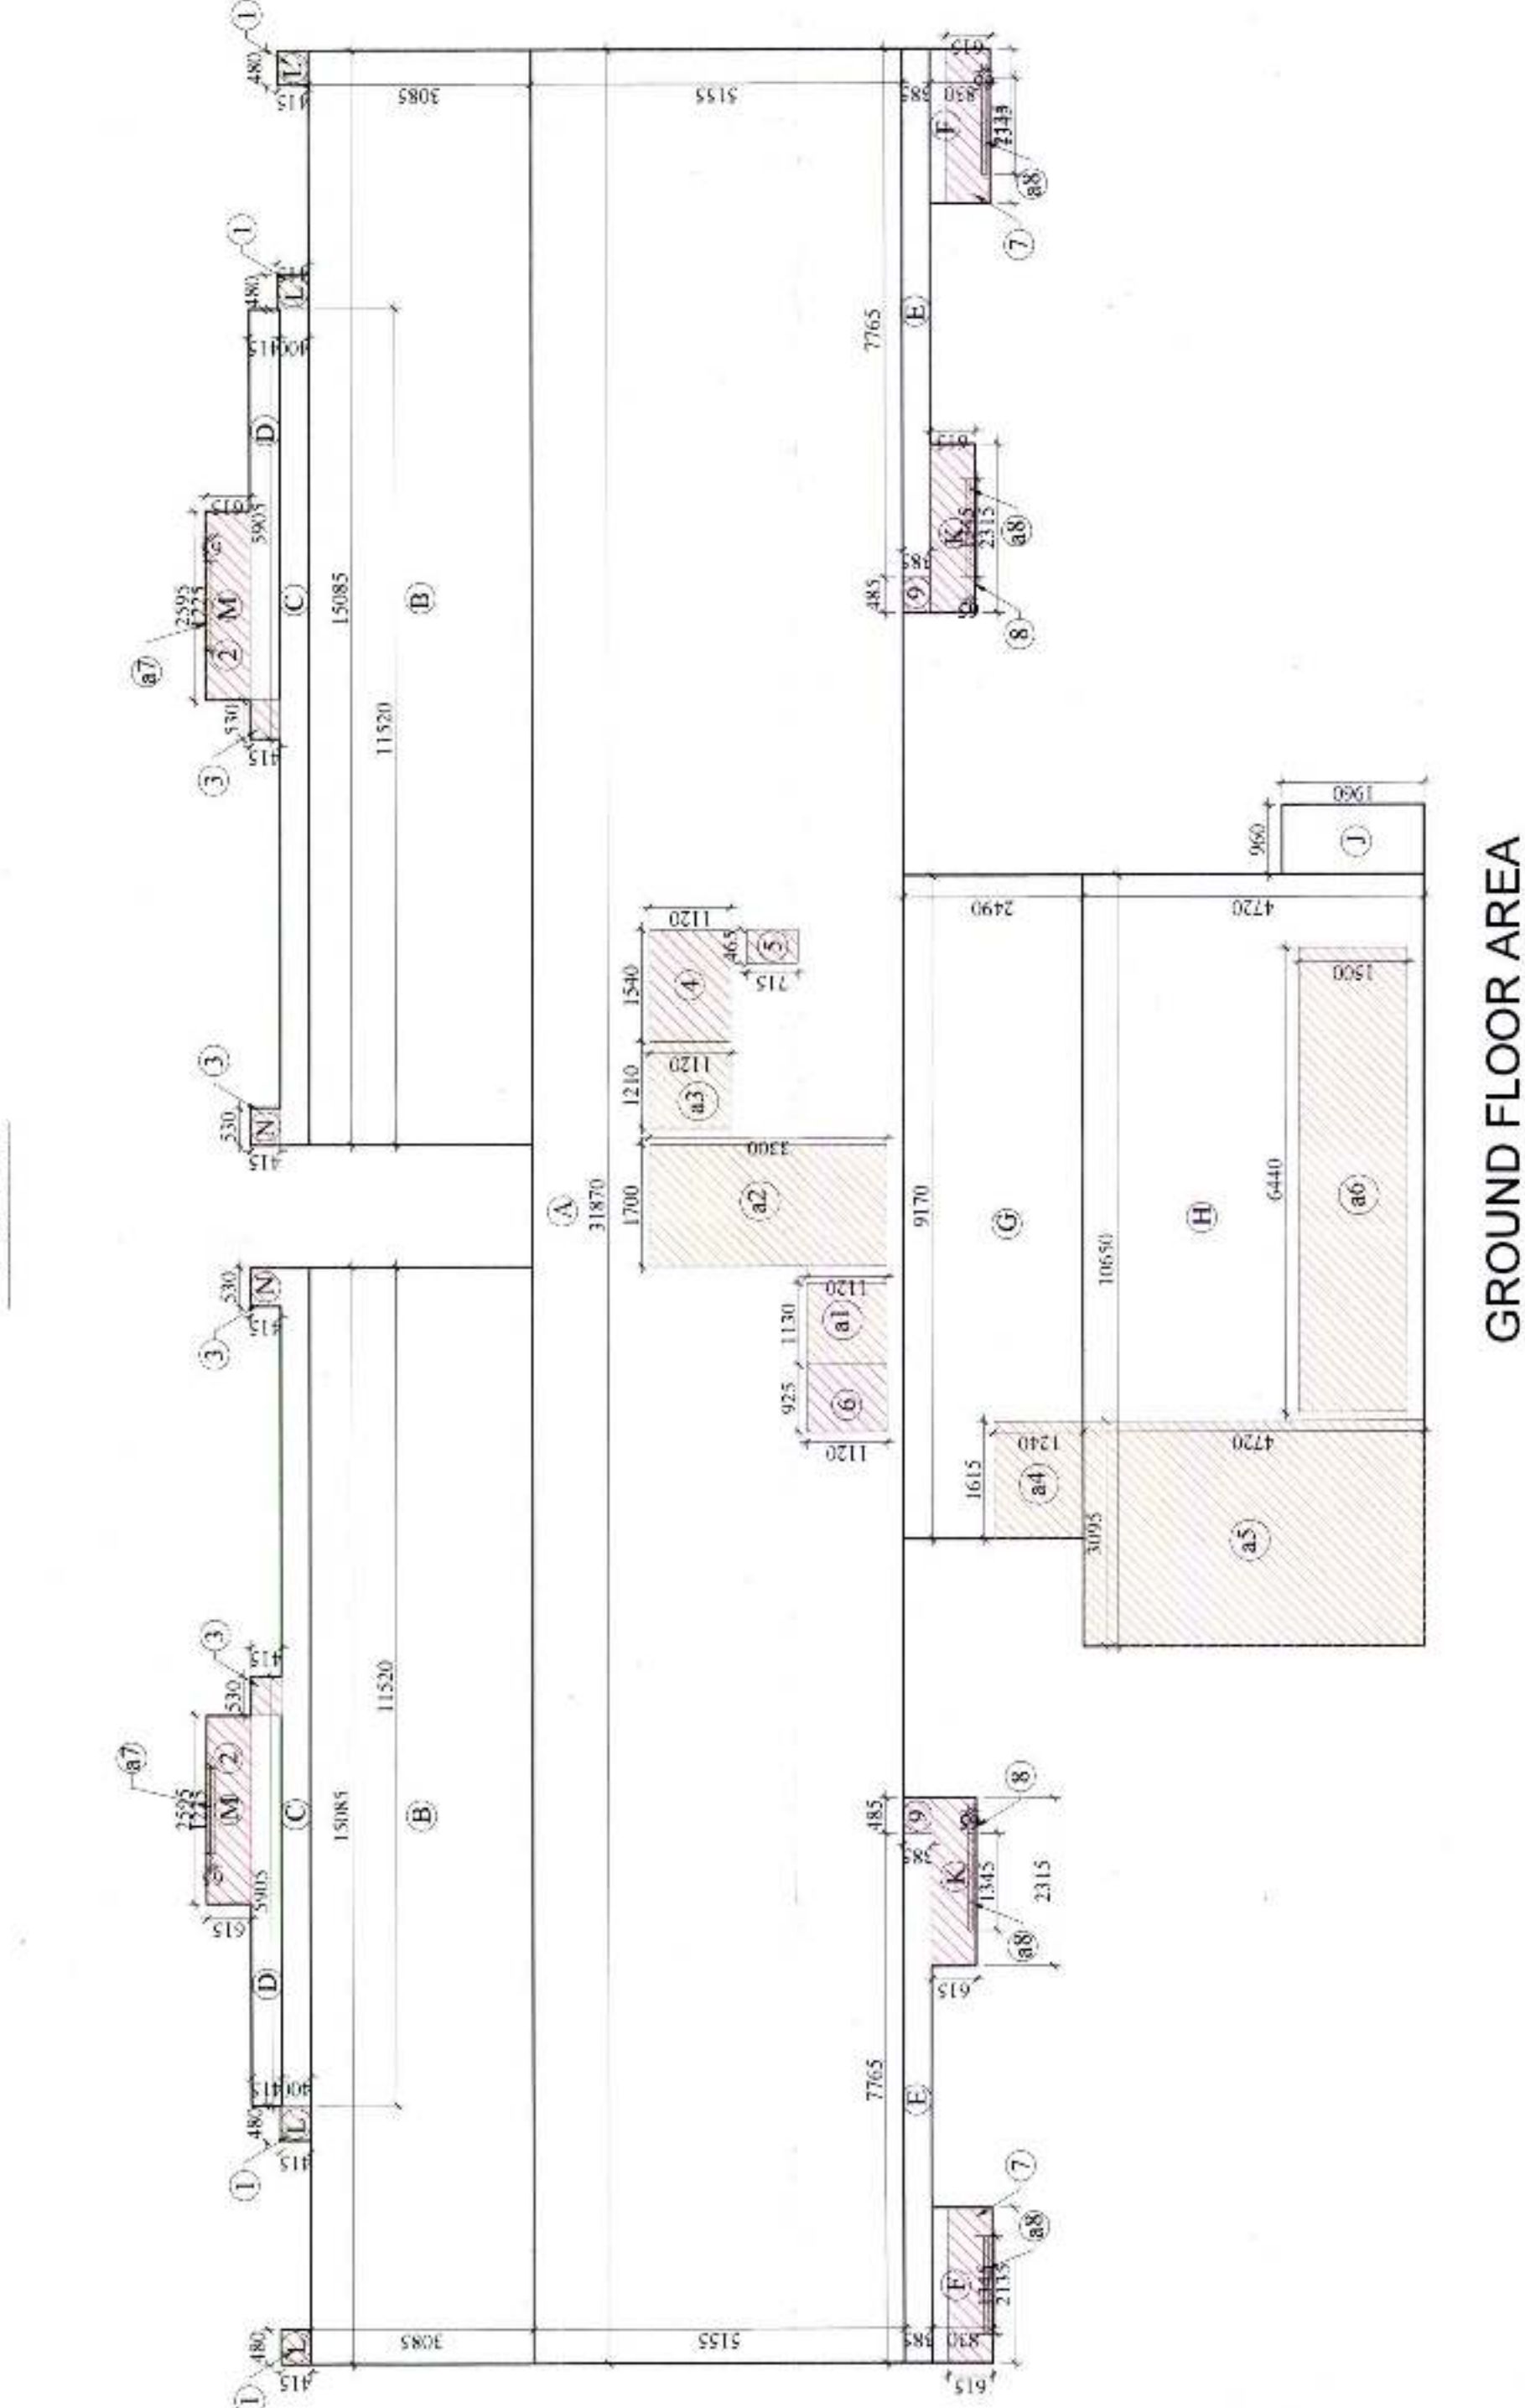


GROUND FLOOR AREA
DIAGRAM TYPE B

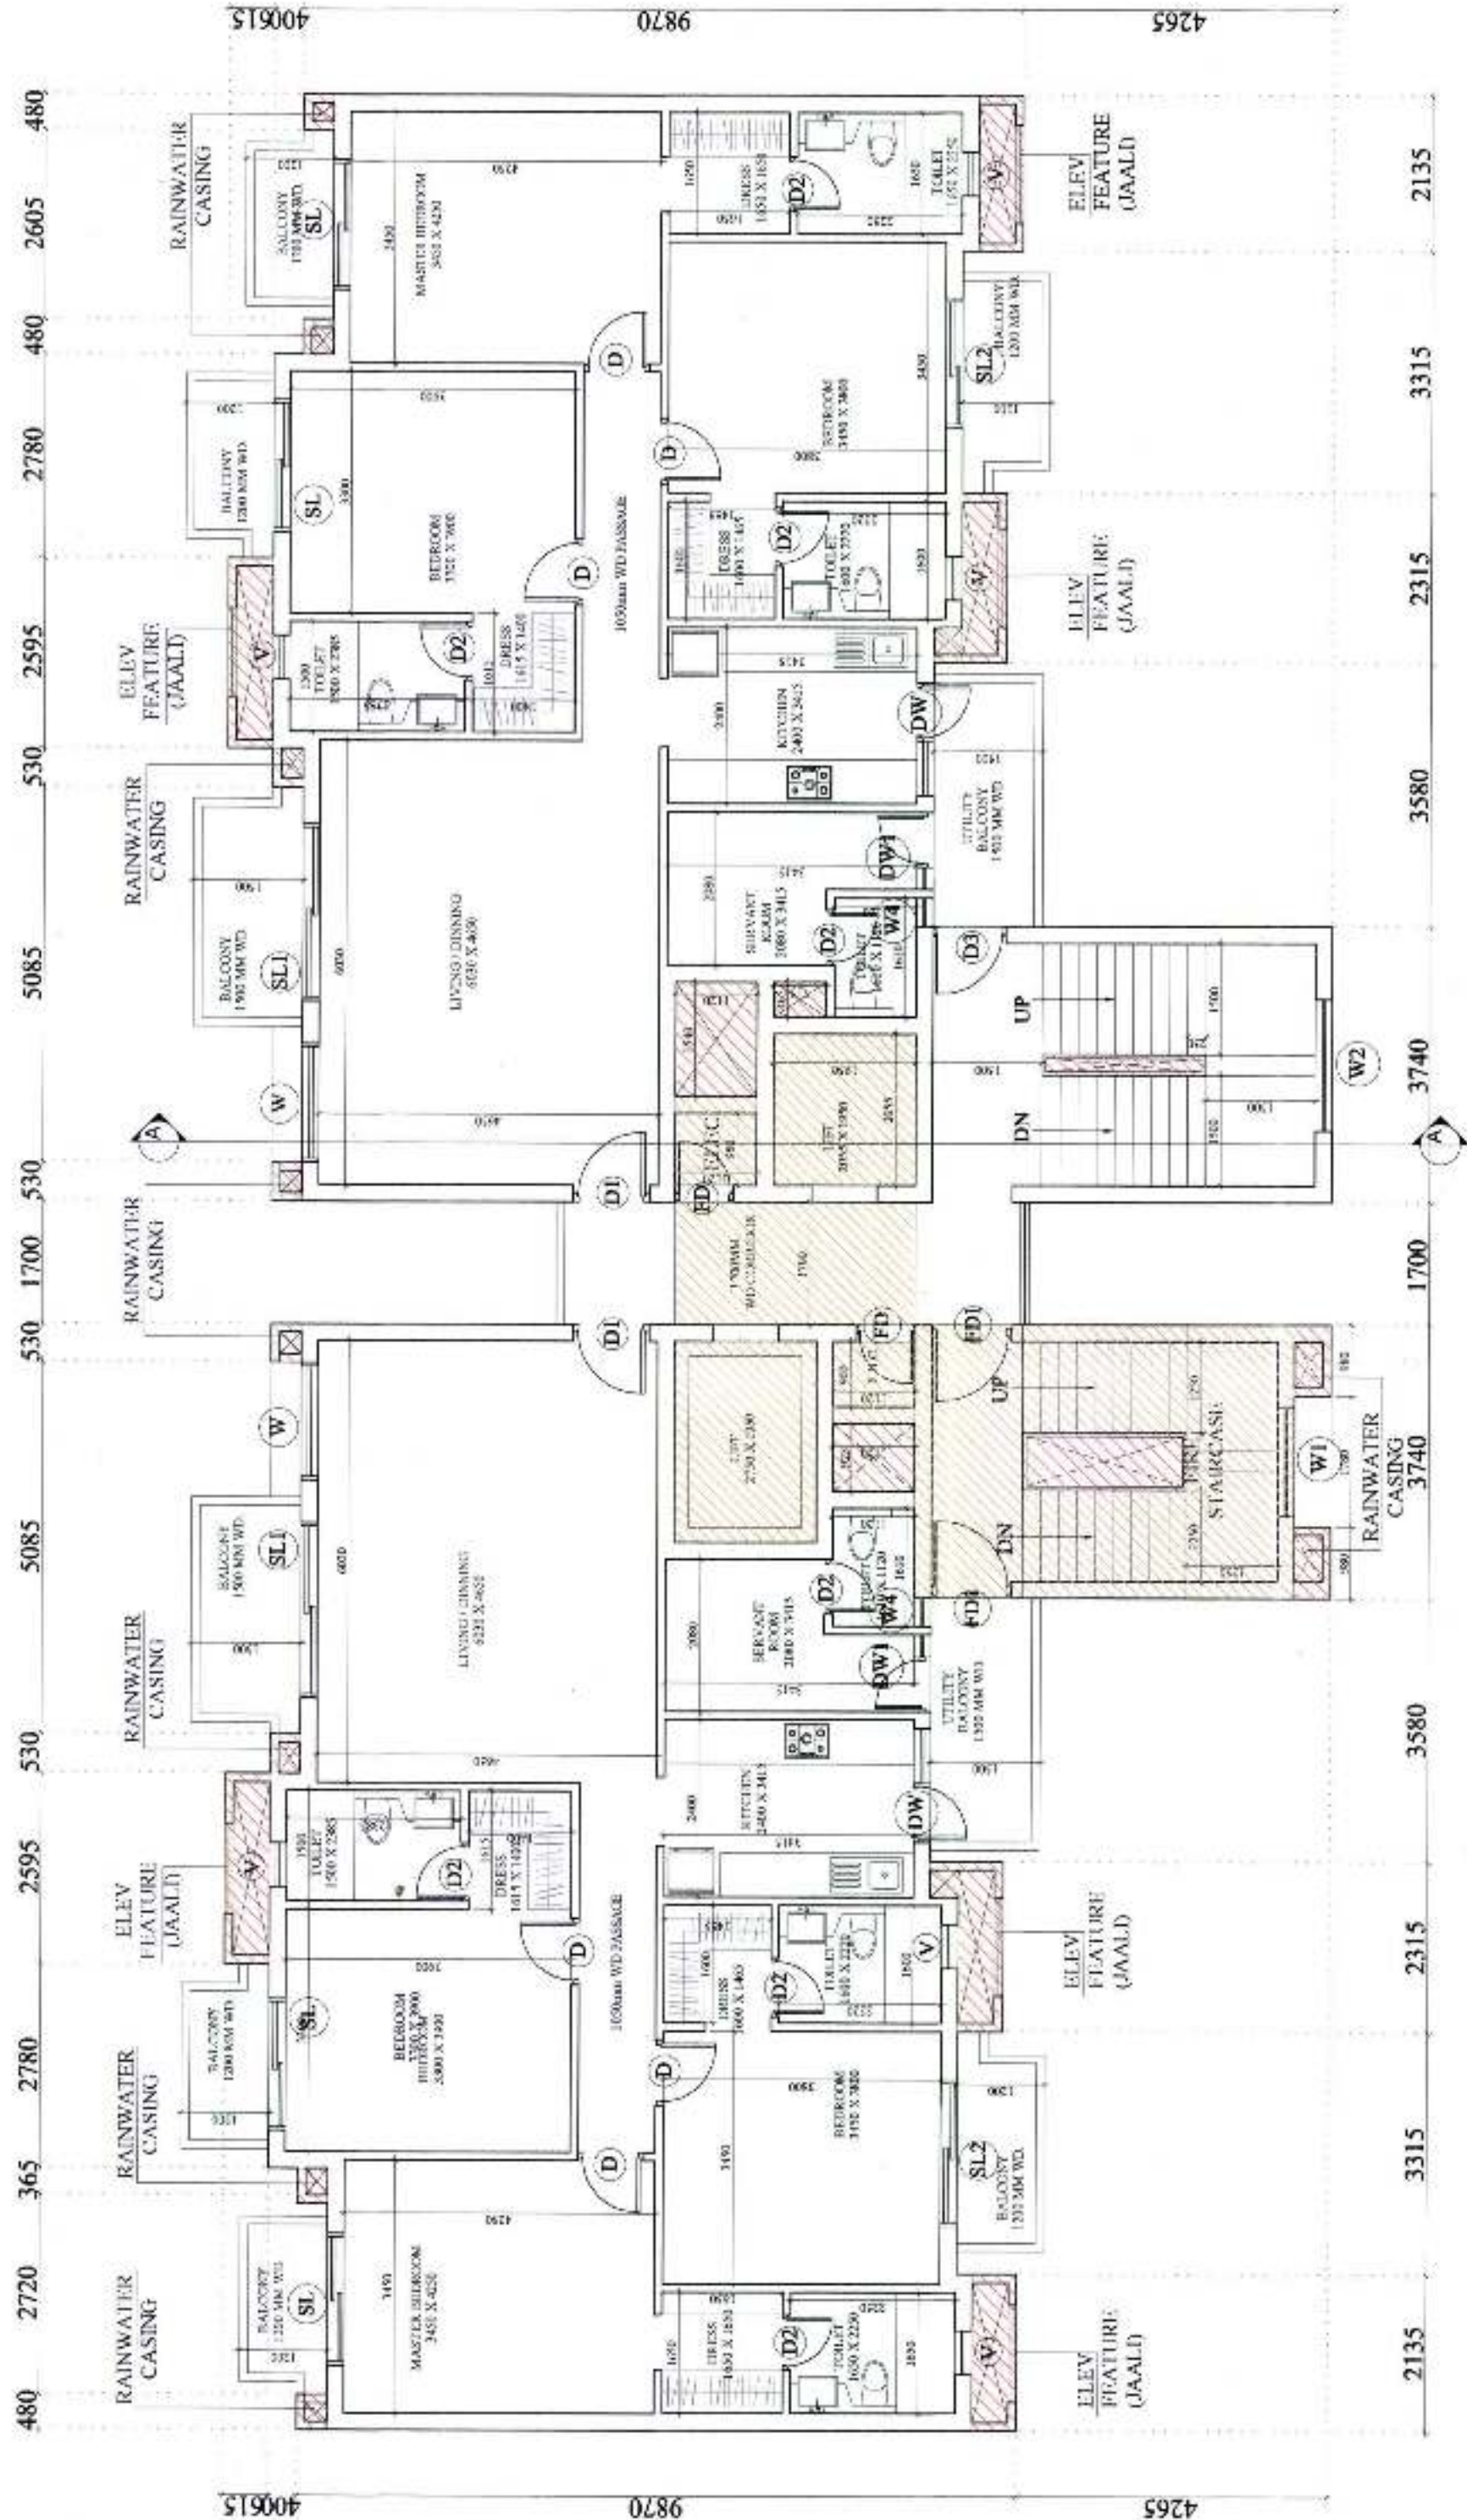

TYPICAL FLOOR PLAN
TYPE B

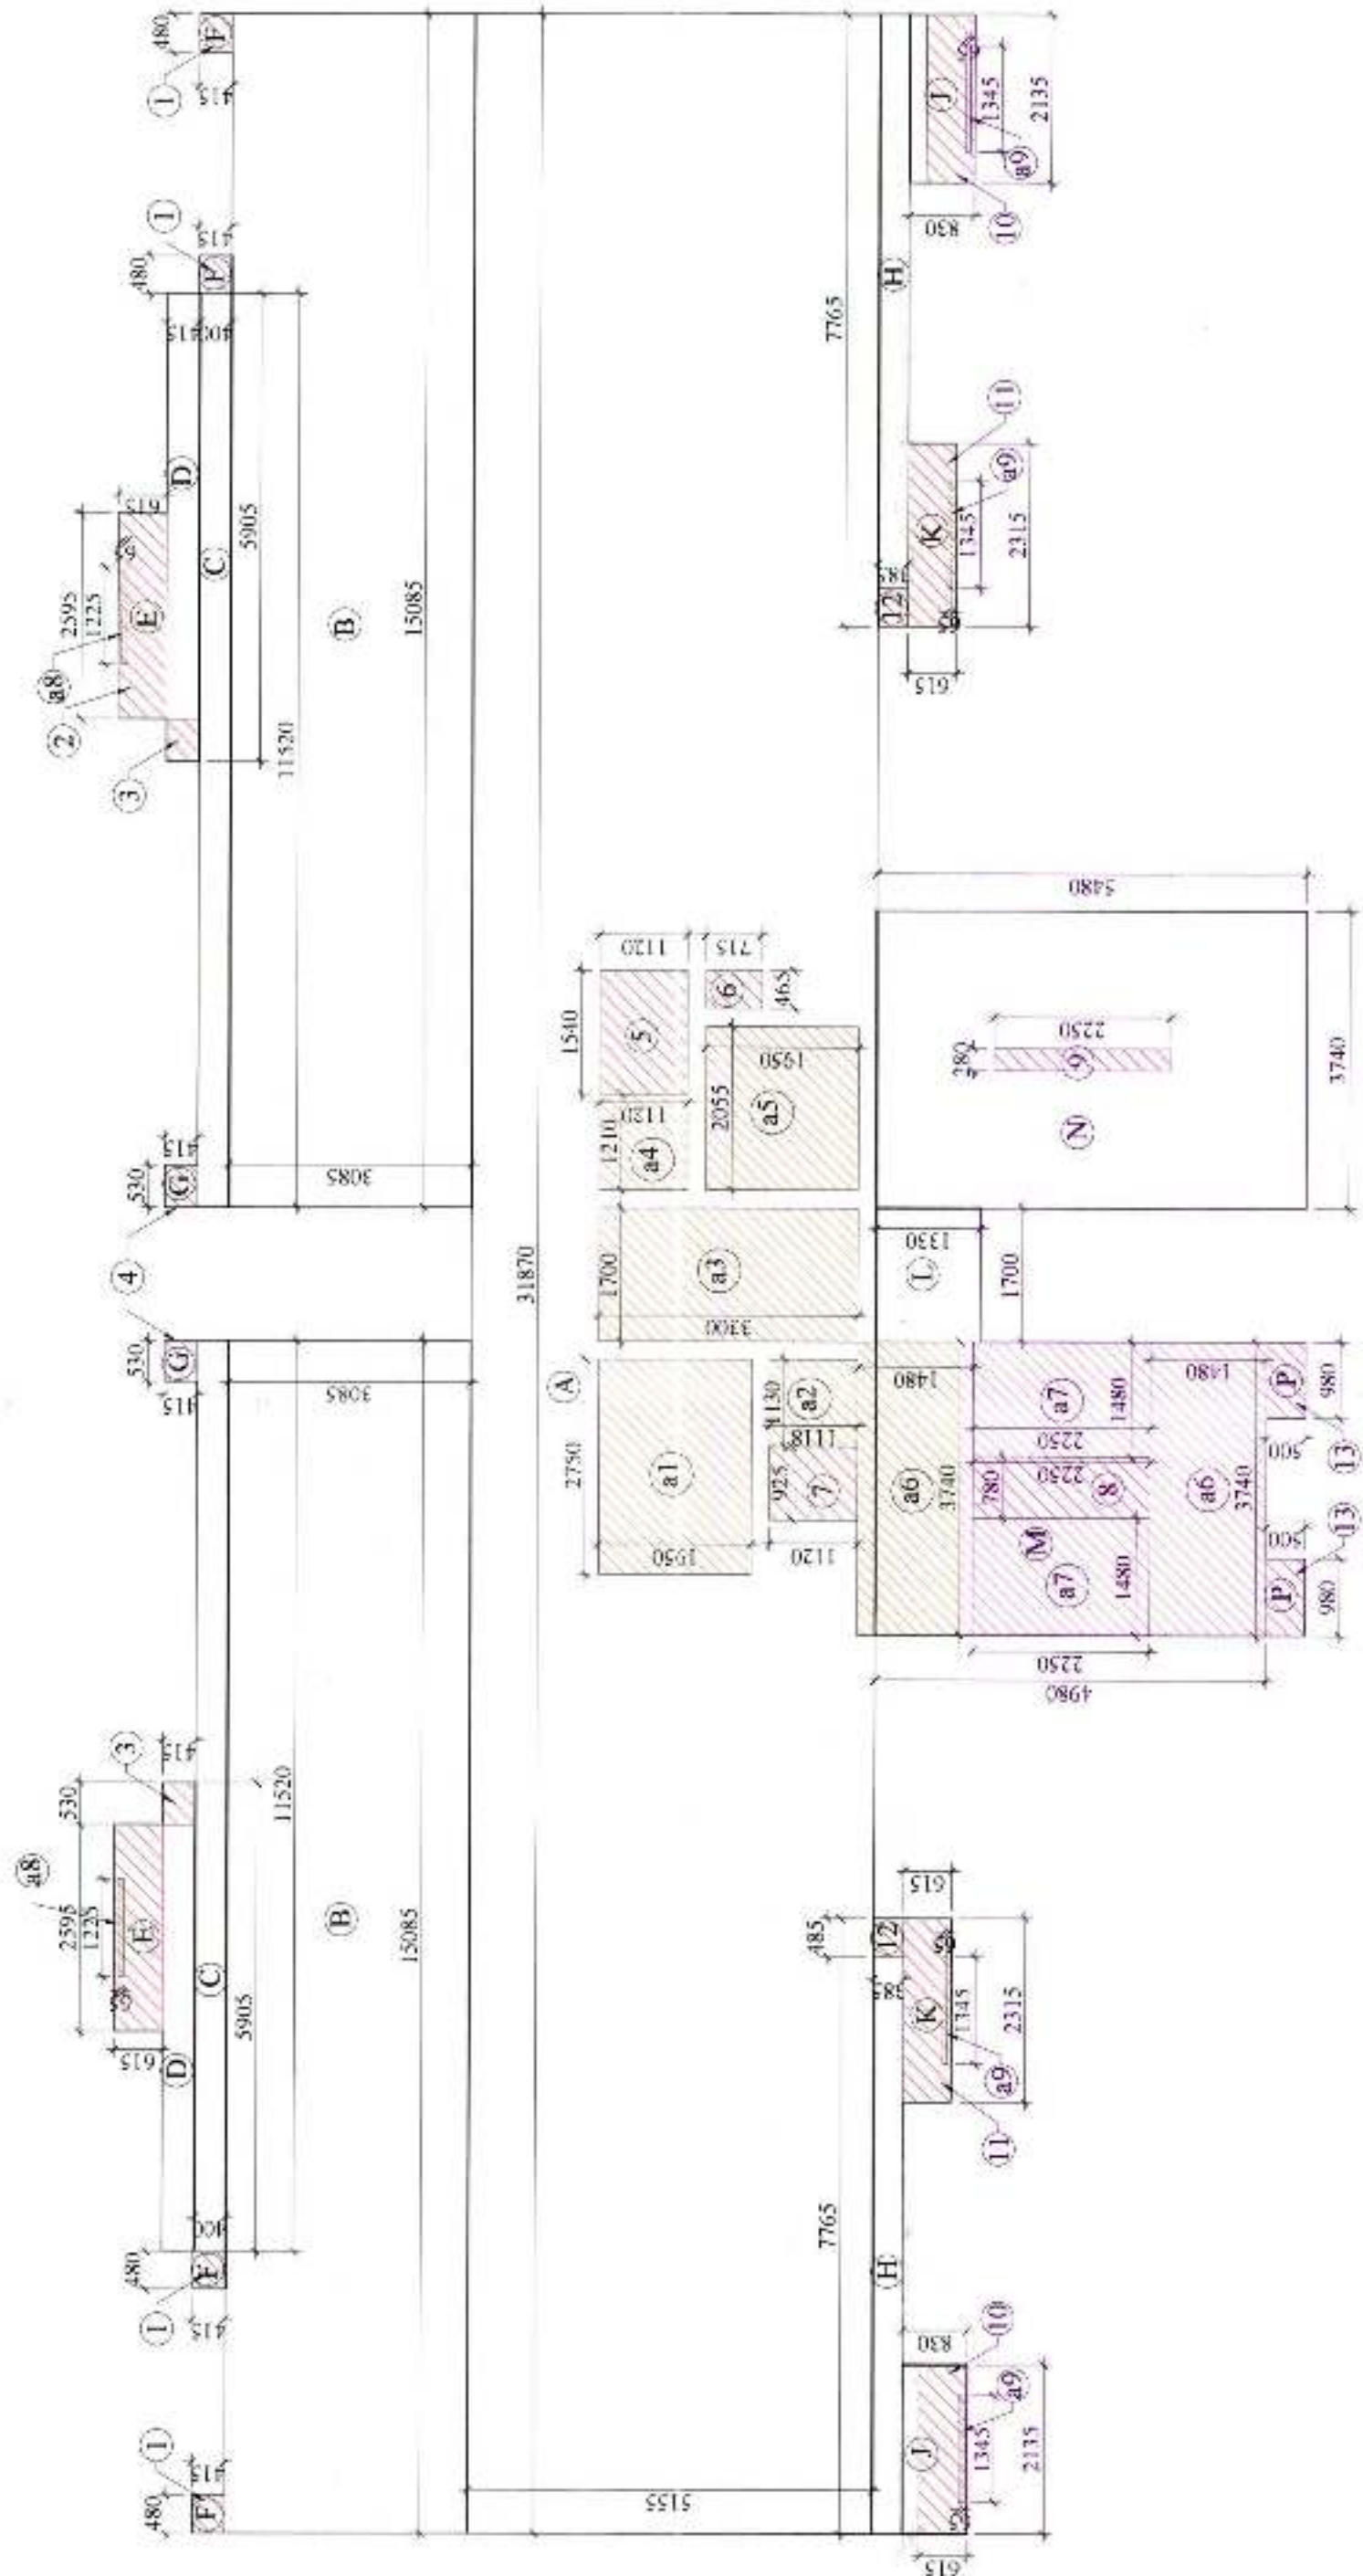

TYPICAL FLOOR AREA
DIAGRAM TYPE B

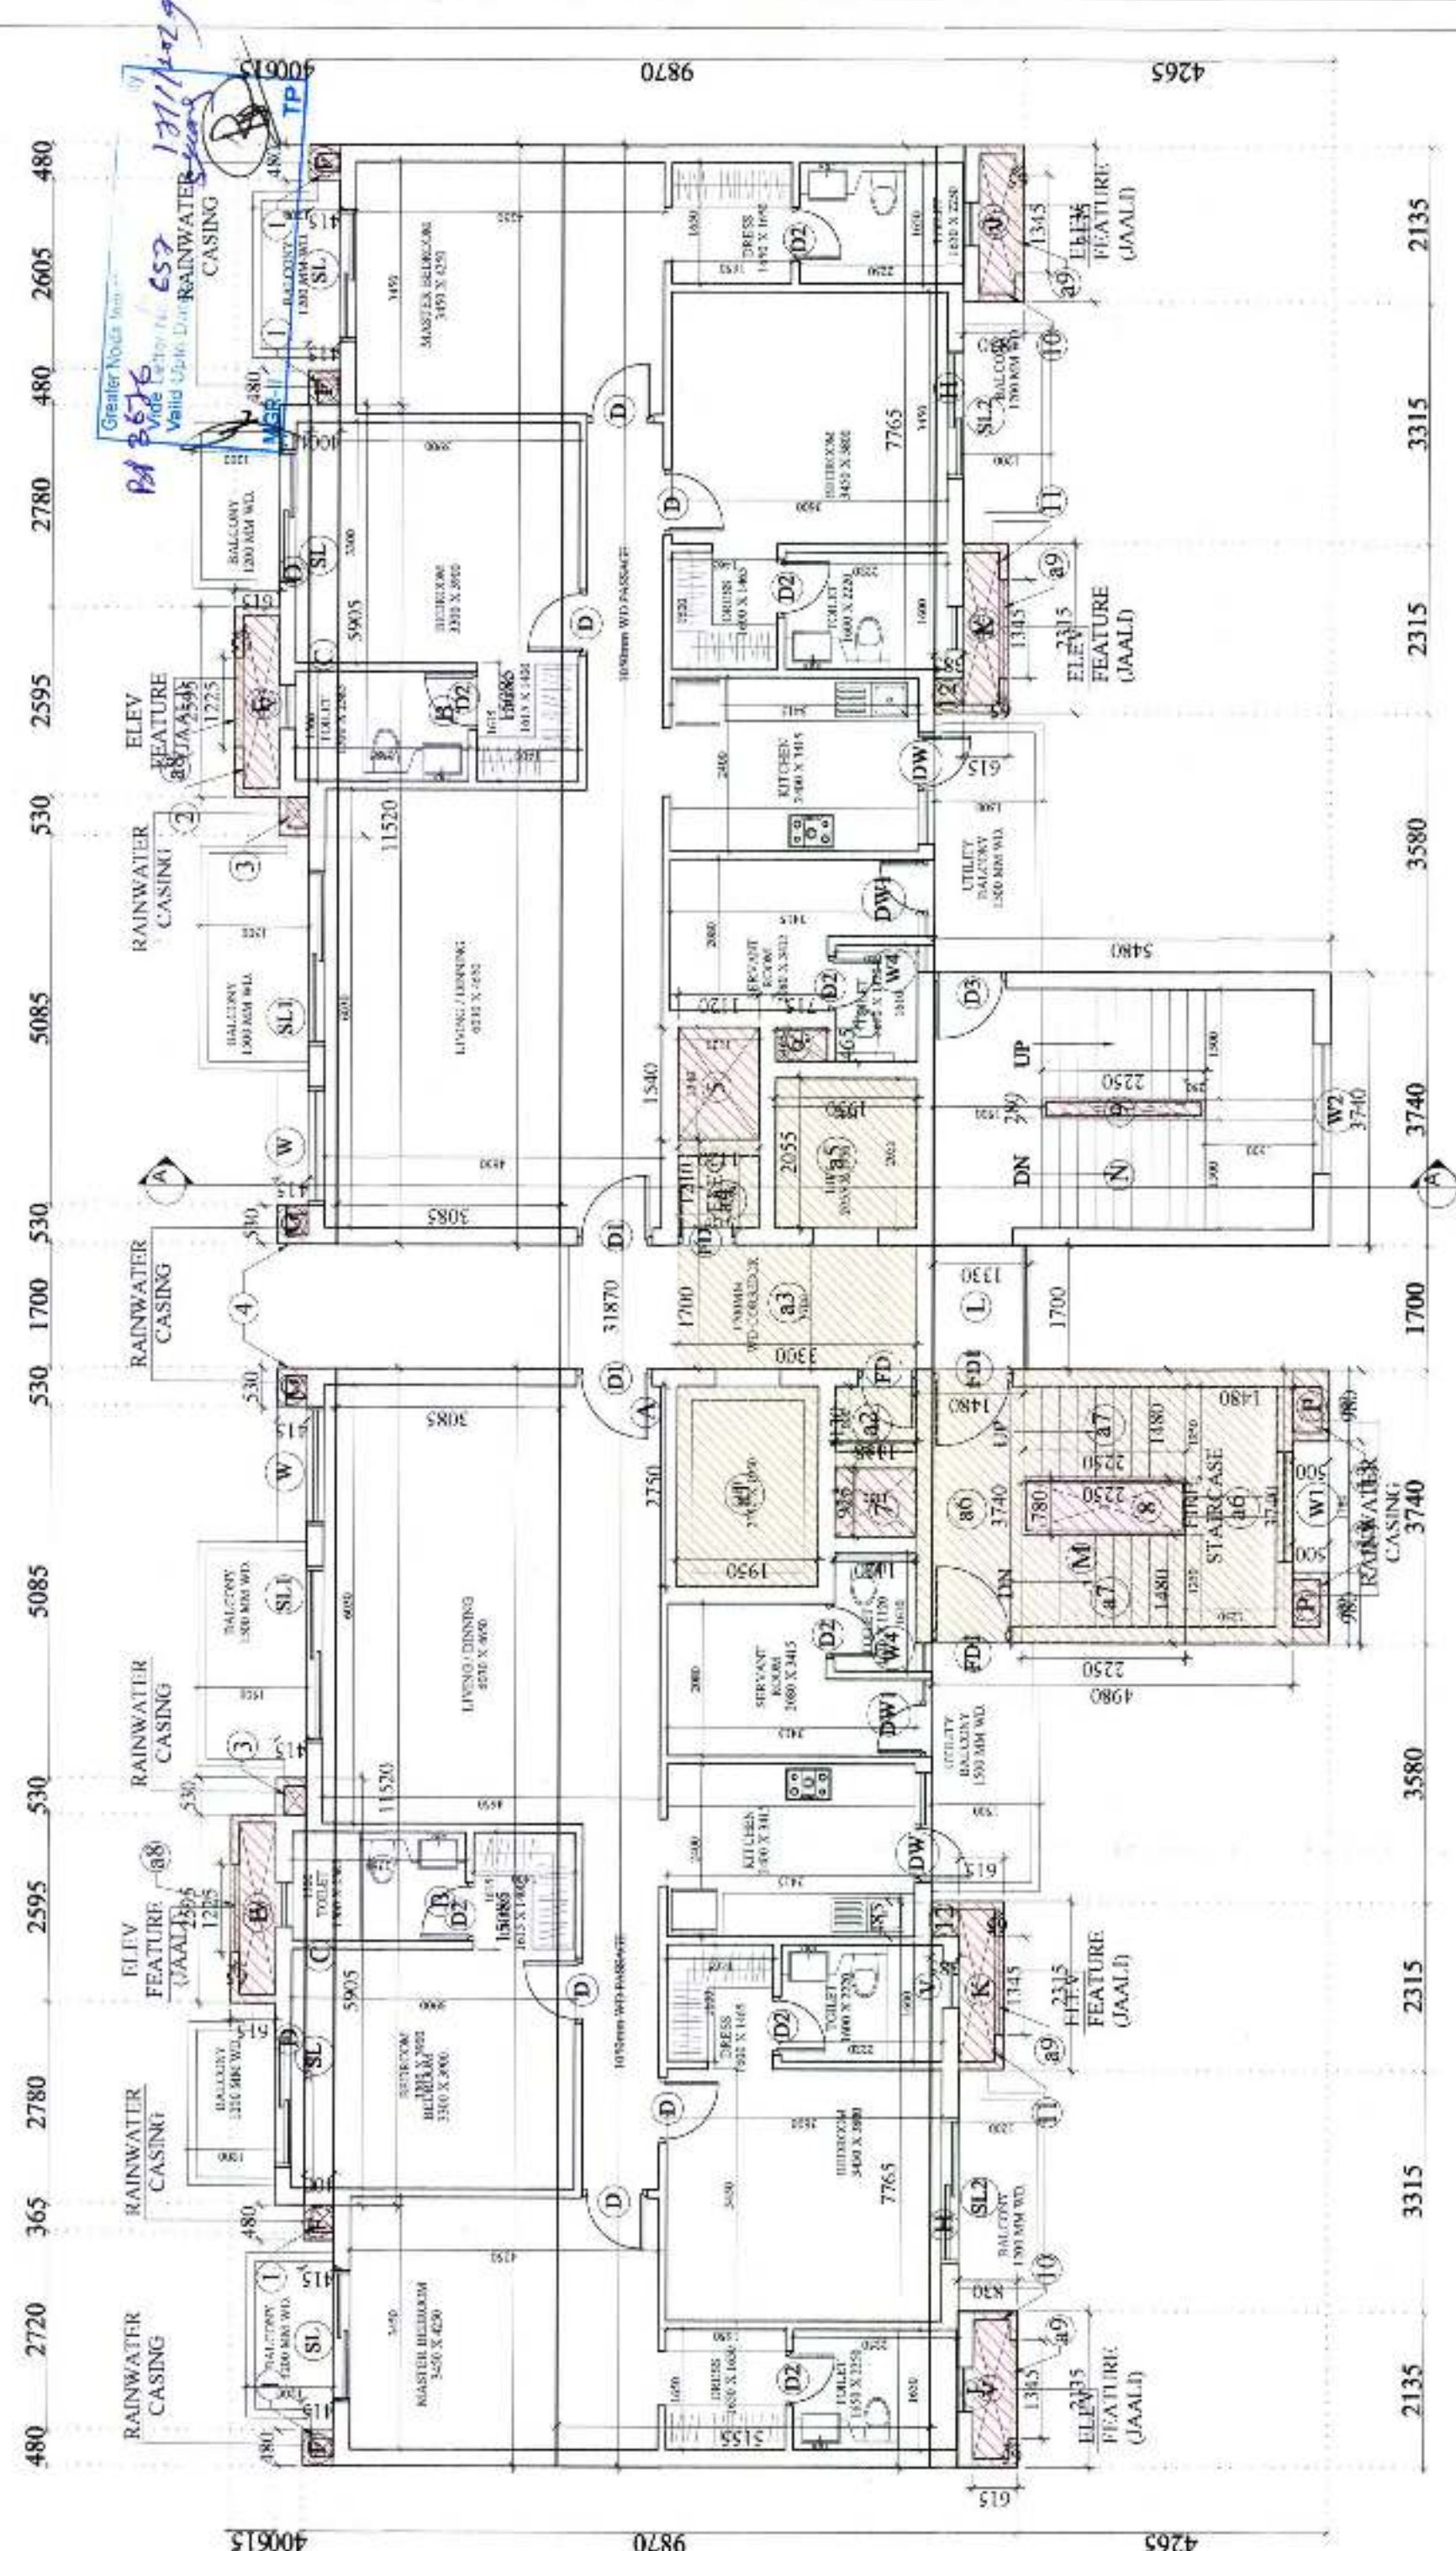


TYPICAL FLOOR AREA
DIAGRAM & FLOOR PLAN




TOWER-12,3,4,5,6 & 7				
TYPICAL FLOOR				
ADDITIONS	L	W	NOS	AREA (SQM)
A	31.870	5.155	1	= 164.290
B	15.085	3.085	2	= 93.074
C	11.520	0.400	2	= 9.216
D	5.905	0.415	2	= 4.901
E	2.595	0.615	2	= 3.192
F	0.480	0.415	4	= 0.797
G	0.530	0.415	2	= 0.440
H	7.765	0.385	2	= 5.979
J	2.135	0.830	2	= 3.544
K	2.315	0.615	2	= 2.847
L	1.700	1.330	1	= 2.261
M	3.740	4.980	1	= 18.625
N	3.740	5.480	1	= 20.495
P	0.980	0.500	2	= 0.980
TOTAL				330.642
AREA OF ELEVATION FEATURE				
a8	1.225	0.065	2	= 0.159
a9	1.345	0.065	4	= 0.350
TOTAL				0.509
DEDUCTIONS				
1	0.480	0.415	4	= 0.797
2	2.595	0.615	2	= 3.192
3	0.530	0.415	2	= 0.440
4	0.530	0.415	2	= 0.440
5	1.540	1.120	1	= 1.725
6	0.465	0.715	1	= 0.332
7	0.925	1.120	1	= 1.036
8	0.780	2.250	1	= 1.755
9	0.280	2.250	1	= 0.630
10	2.135	0.615	2	= 2.626
11	2.315	0.615	2	= 2.847
12	0.485	0.385	2	= 0.373
13	0.980	0.500	2	= 0.980
TOTAL				17.174
15% SERVICES FAR				
a1	2.750	1.950	1	= 5.363
a2	1.130	1.118	1	= 1.263
a3	1.700	3.300	1	= 5.610
a4	1.210	1.120	1	= 1.355
a5	2.055	1.950	1	= 4.007
a6	3.740	1.480	2	= 11.070
a7	1.480	2.250	2	= 6.660
TOTAL				35.329
TOTAL F.A.R. AREA (A+B+C-D)				278.649


SUBMISSION DRAWING	TYPICAL FLOOR PLAN & AREA DIAGRAM TYPE-B
OWNER :	STARCITY BUILDCON PRIVATE LIMITED PLOT NO: GH-14 SECTOR 01 GREATER NOIDA
PROJECT :	PROPOSED GROUP HOUSING AT PLOT NO: GH-14 AT SECTOR 01 GREATER NOIDA
ARCHITECT'S SIGNATURE	For Starcity Buildcon Pvt. Ltd Ankita Gupta CA/201048537
OWNER'S SIGNATURE	For Starcity Buildcon Pvt. Ltd. Ankita Gupta CA/201048537
DATE BY	SCALE : 1:100
CHECKED BY	DATE: 12/11/2019
	DWG NO: SD-10
	NORTH

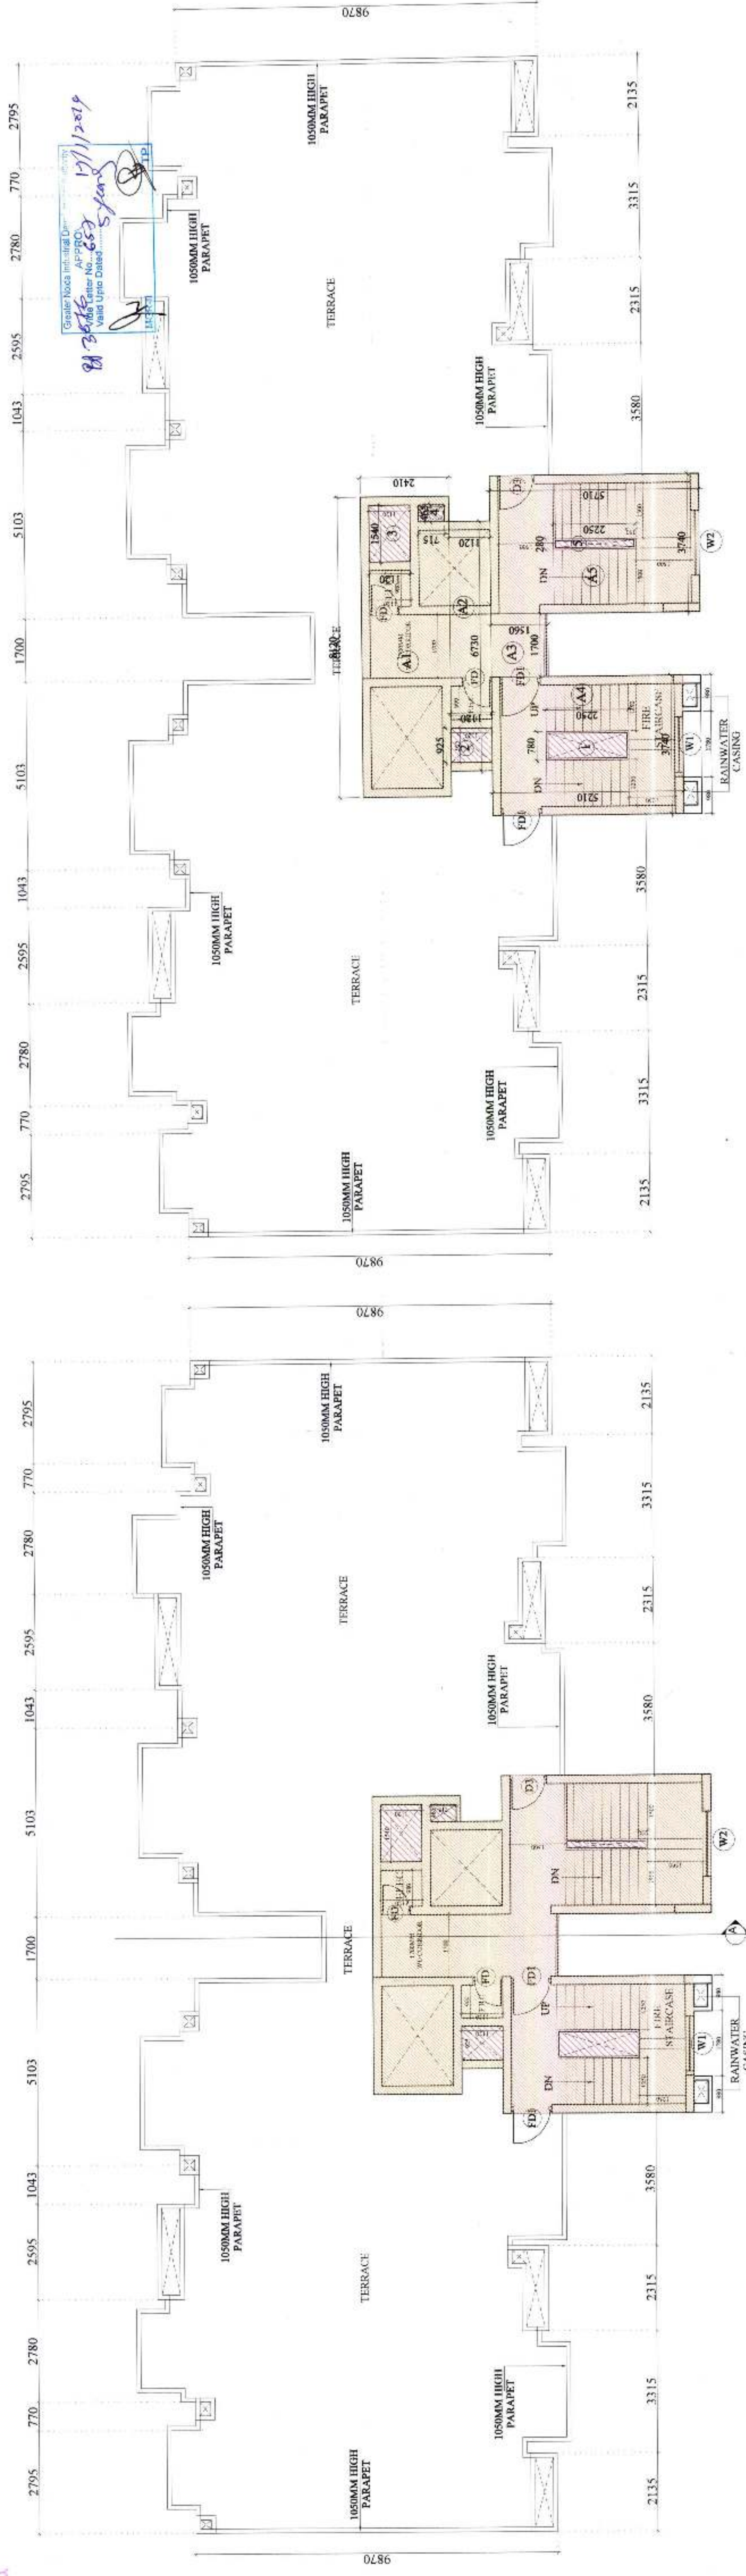


TERRACE & MUMTY FLOOR PLAN
TYPE B

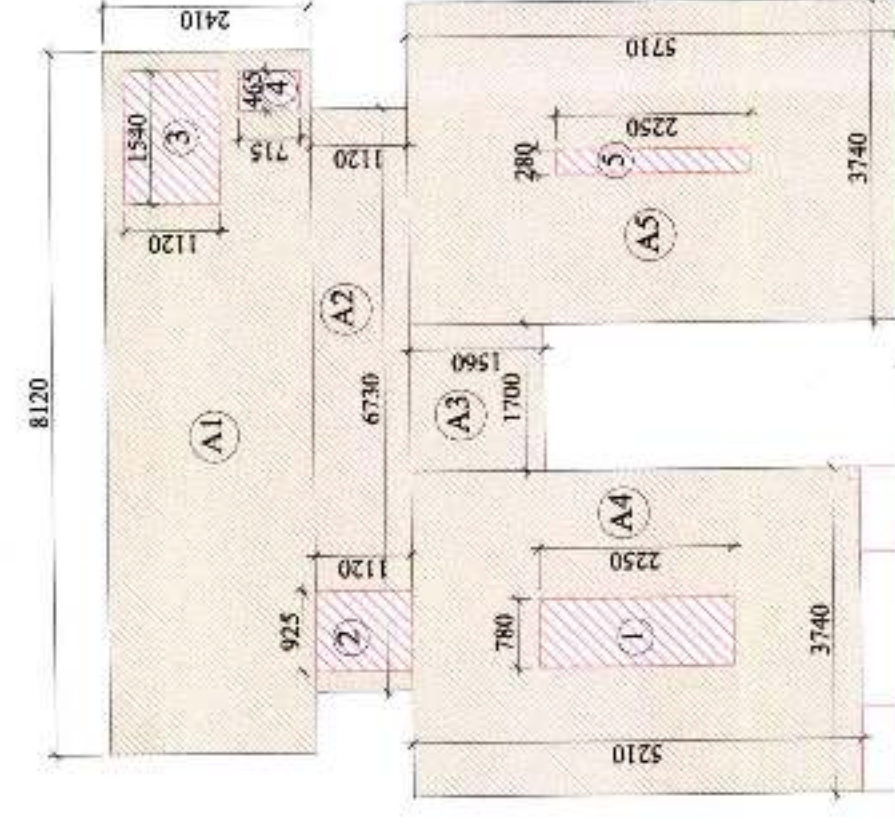


**TERRACE FLOOR AREA
DIAGRAM TYPE - B**

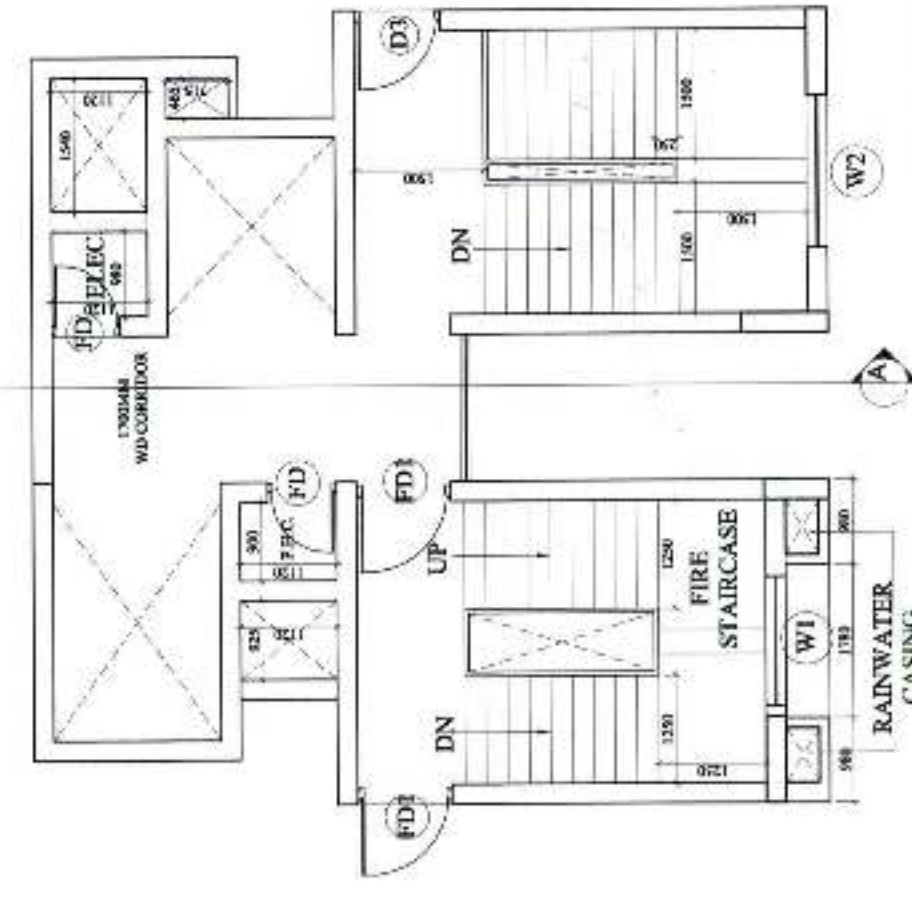

MACHINE ROOM PLAN
TYPE - B

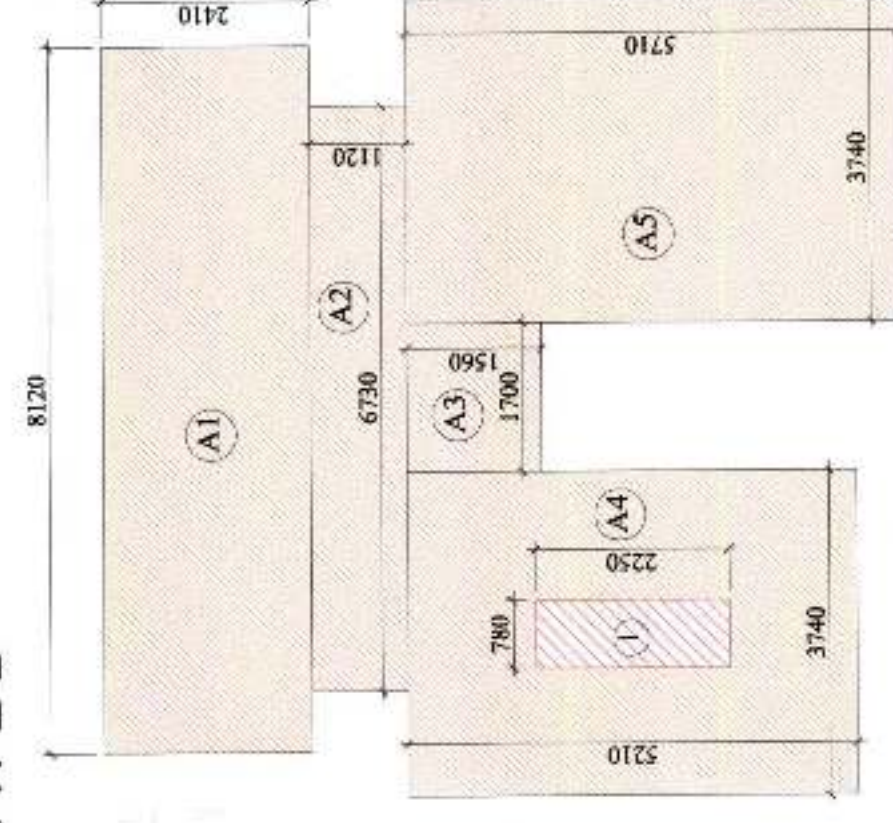

**MACHINE ROOM AREA
DIAGRAM TYPE - B**

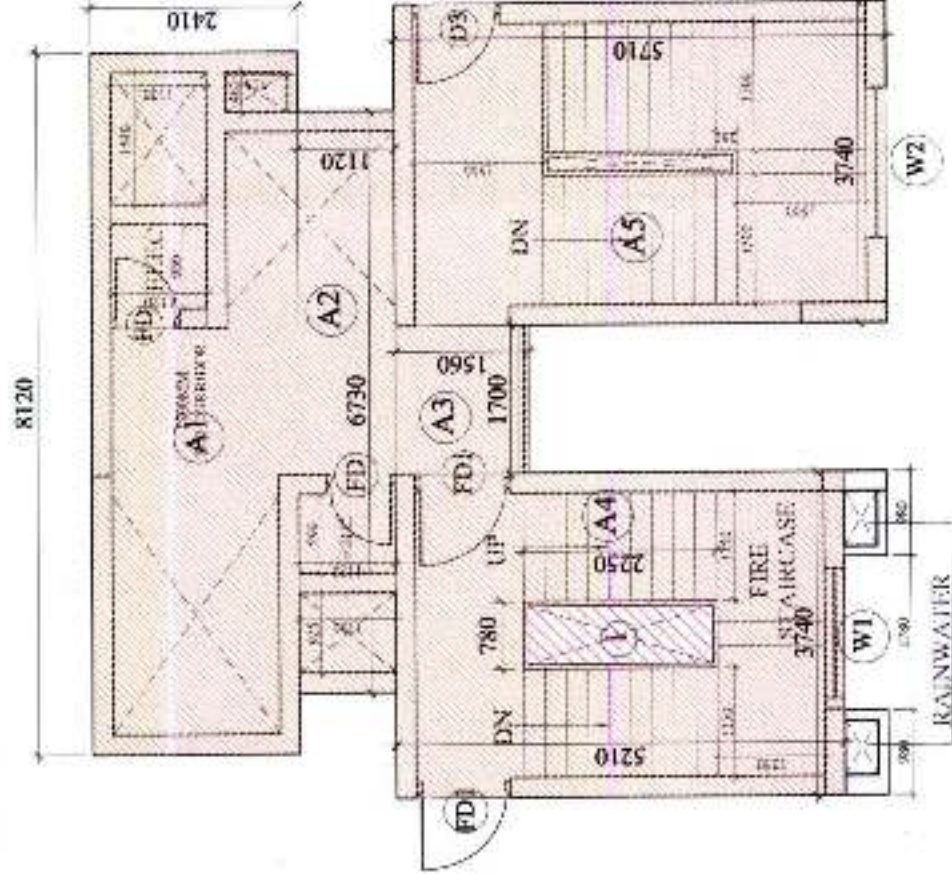

**MACHINE ROOM AREA
DIAGRAM & FLOOR PLAN
TYPE - B**

OPENING SCHEDULE					INTEL
SNO.	NAME	WIDTH	CILL		
01.	P31	800	0	2100mm	
02.	P32	1000	0	2100mm	
03.	P33	900	0	2100mm	
04.	P34	1000	0	2400mm	
05.	P35	800	0	2100mm	
06.	P36	1100	0	2100mm	
07.	P37	900	0	2100mm	
08.	P38	600	1200	800 B	
09.	S1	1800	0	R.O.R	
10.	S2	2400	0	B.O.B	
11.	S3	2000	0	B.O.B	
12.	DW	1000	1050	R.O.B	
13.	DW1	1050	1000	R.O.B	
14.	W1	1615	1050	2100mm	
15.	W2	1550	1050	2100mm	
16.	W3	1700	1050	2100mm	
17.	W4	1050	1050	2100mm	
18.	W5	355	1050	2100mm	

TERRACE FLOOR TYPE-B					
	L	W	NOS		AREA (SQM)
ADDITIONS					
A1	8.120	2.410	1	=	19.569
A2	6.730	1.120	1	=	7.538
A3	1.700	1.560	1	=	2.652
A4	3.740	5.210	1	=	19.485
A5	3.740	5.710	1	=	21.355
TOTAL					70.600
DEDUCTIONS					
1	0.780	2.250	1	=	1.755
2	0.925	1.120	1	=	1.036
3	1.540	1.120	1	=	1.725
4	0.465	0.715	1	=	0.332
5	0.280	2.250	1	=	0.630
TOTAL					5.478
AREA (A-B)					65.121

MACHINE ROOM				
	L	W	NOS	AREA (SQM)
ADDITIONS				
A1	8.120	2.410	1	= 19.569
A2	6.730	1.120	1	= 7.538
A3	1.700	1.560	1	= 2.652
A4	3.740	5.210	1	= 19.485
A5	3.740	5.710	1	= 21.355
TOTAL				70.600
DEDUCTIONS				
1	0.780	2.250	1	= 1.755
TOTAL				1.755
AREA (D-E)				68.845
				F

SUBMISSION DRAWING

SHEET TITLE
**TERRACE & MUMTY MACHINE ROOM
FLOOR PLAN & AREA DETAILS
TYPE-B**

OWNER: STARCITY BUILDCON
PRIVATE LIMITED
PLOT NO: GH-14
SECTOR 01
GREATER NOIDA


PROPOSED GROUP HOUSING
AT PLOT NO: GH-14 AT
SECTOR 01
GREATER NOIDA

ARCHITECT'S SIGNATURE


OWNER'S SIGNATURE

DEALT BY	SCALE -	DRG. NO.	NORTH
	1:100	SD-11	
CHECKED BY	DATE - NOV. 2018		


GUARD ROOM

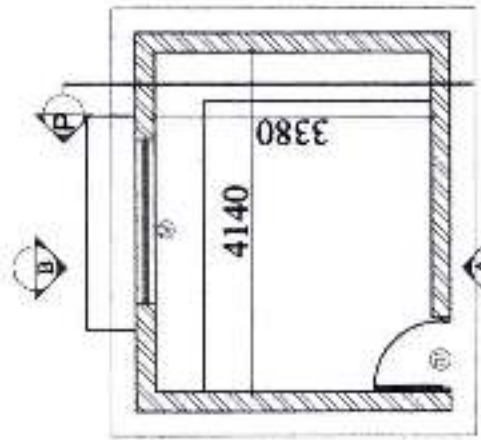


FLOOR PLAN

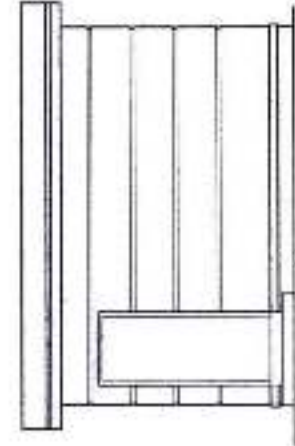


ELEVATION-A

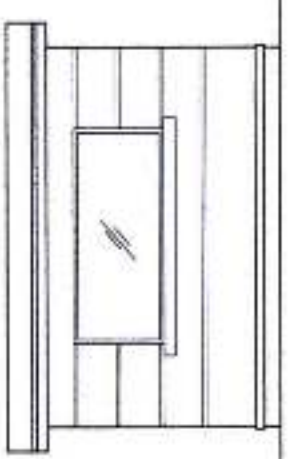

ELEVATION-B

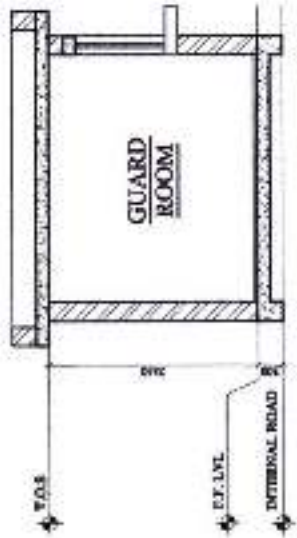


SECTION P-P

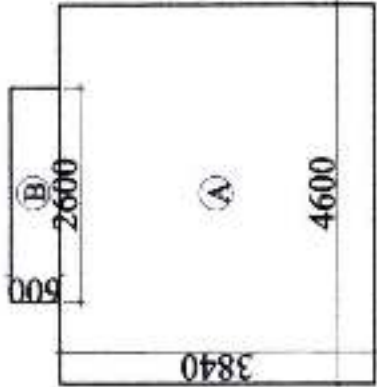


GUARD ROOM AREA DIAGRAM

GUARD ROOM				
	L	W	NOS	AREA (SQM)
ADDITIONS				
A	4.600	3.840	1	= 17.664
B	2.600	0.600	1	= 1.560
TOTAL				19.224
Total No. of Guard Room =				3
TOTAL Area				= 57.672

FIRE ALARM PANEL ROOM & METER ROOM

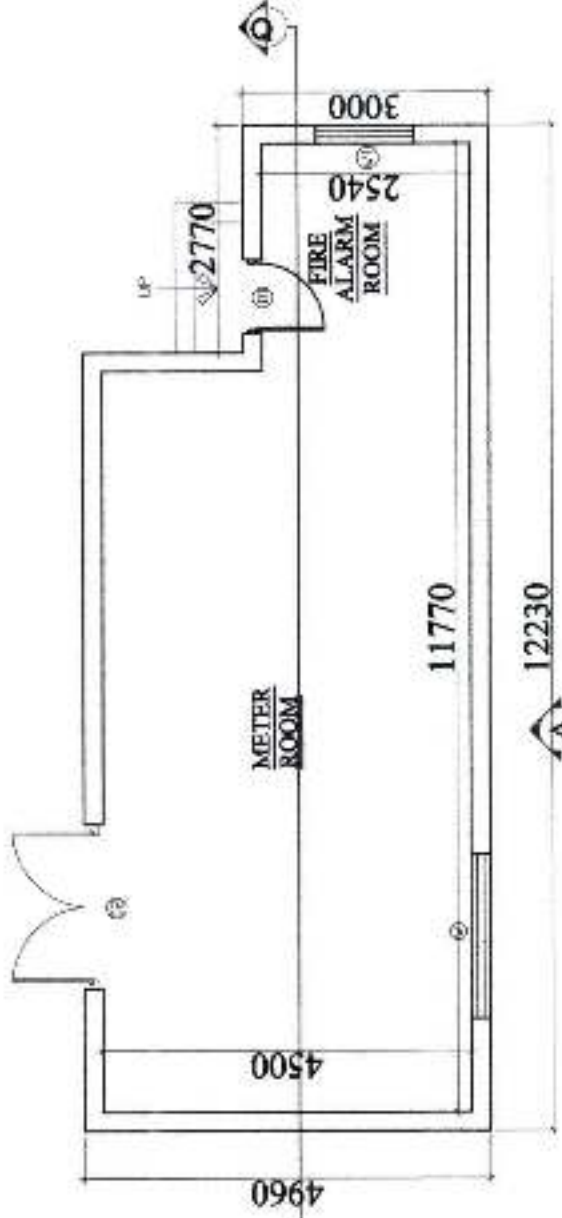


FLOOR PLAN

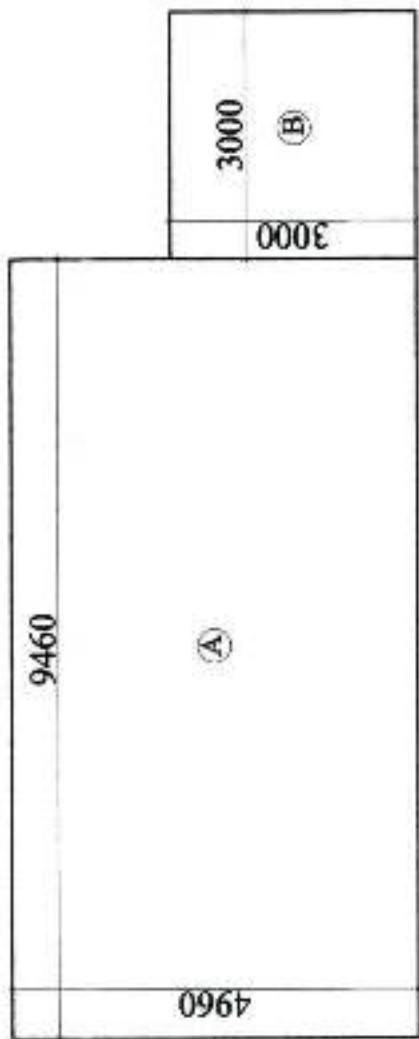


AREA DIAGRAM

METER ROOM				
	L	W	NOS	AREA (SQM)
ADDITIONS				
A	9.460	4.960	1	= 46.922
B	3.000	3.000	1	= 9.000
TOTAL				55.922
TOTAL Area				= 55.922
DRIVER TOILET				
	L	W	NOS	AREA (SQM)
ADDITIONS				
A	10.380	2.975	1	= 30.881
B	4.240	1.015	2	= 8.607
TOTAL				39.488
TOTAL Area				= 39.488

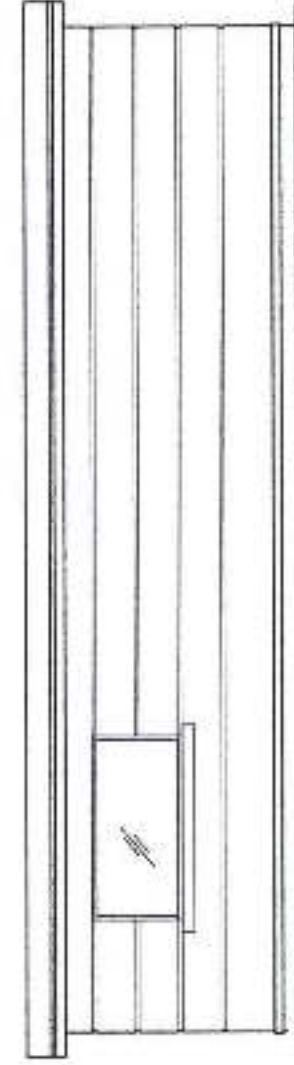


ELEVATION-A

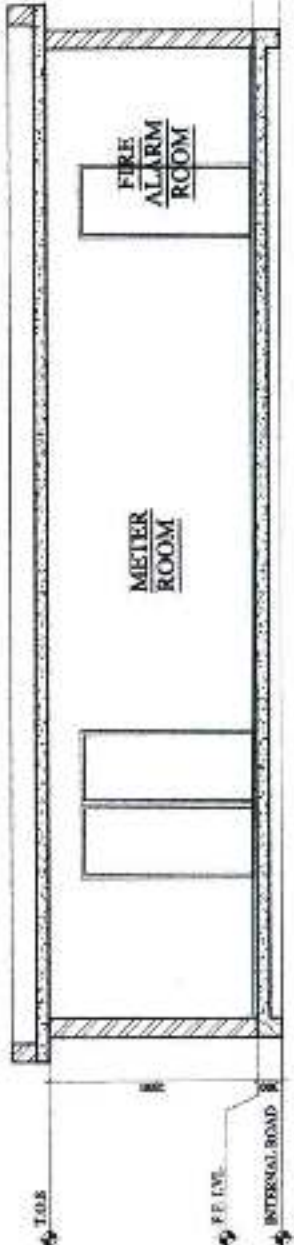


SECTION Q-Q


DRIVER TOILET

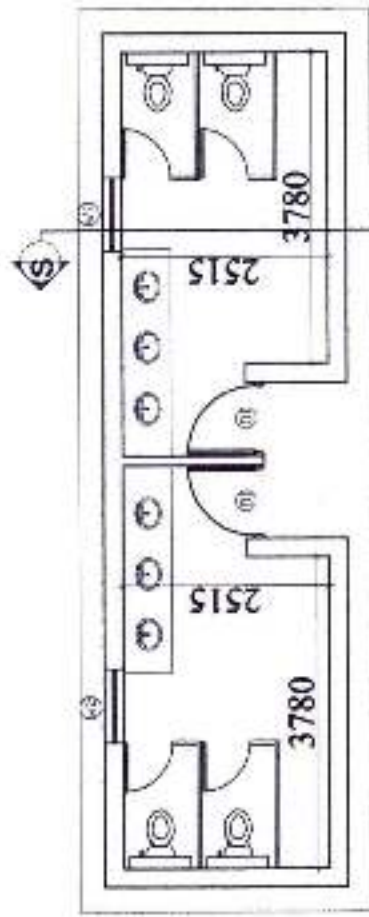

FLOOR PLAN

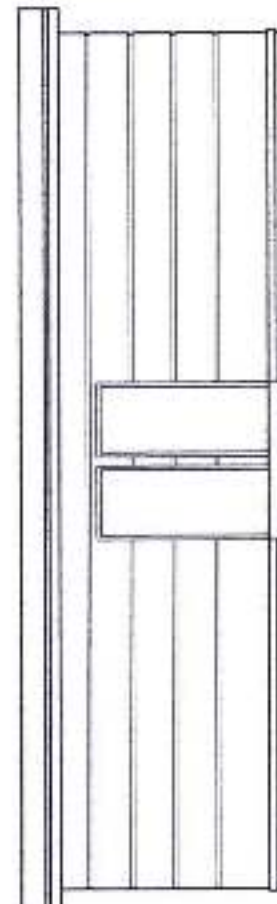

ELEVATION-A

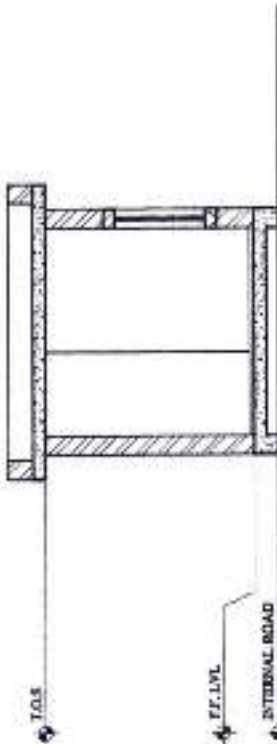

SECTION S-S



DRIVER TOILET AREA DIAGRAM

DIMENSIONS SCHEDULE				
S.NO.	NAME	UNIT	QTY	EXTEND
01.	01	200	5	1000mm
02.	02	200	5	1000mm
03.	03	200	5	1000mm
04.	04	200	5	1000mm
05.	05	200	5	1000mm

SUBMISSION DRAWING

SHEET TITLE
GUARD ROOM, METER ROOM, FIRE
ALARM ROOM AND DRIVER TOILET
FLOOR PLANS & AREA DIAGRAM

OWNER:
STARCITY BUILDCON
PRIVATE LIMITED
PLOT NO: GH-14
SECTOR 01
GREATER NOIDA

PROJECT:
PROPOSED GROUP HOUSING
AT PLOT NO: GH-14 AT
SECTOR 01
GREATER NOIDA

ARCHITECT'S SIGNATURE
For Starcity Buildcon Pvt. Ltd.

Ankita Gupta
CA/2010/48537

OWNER'S SIGNATURE
For Starcity Buildcon Pvt. Ltd.

Authorised Signatory

DEALT BY

SCALE -

1:100







SD-24

DATE - NOV. 2018

CHECKED BY


DRG. NO.

NORTH

   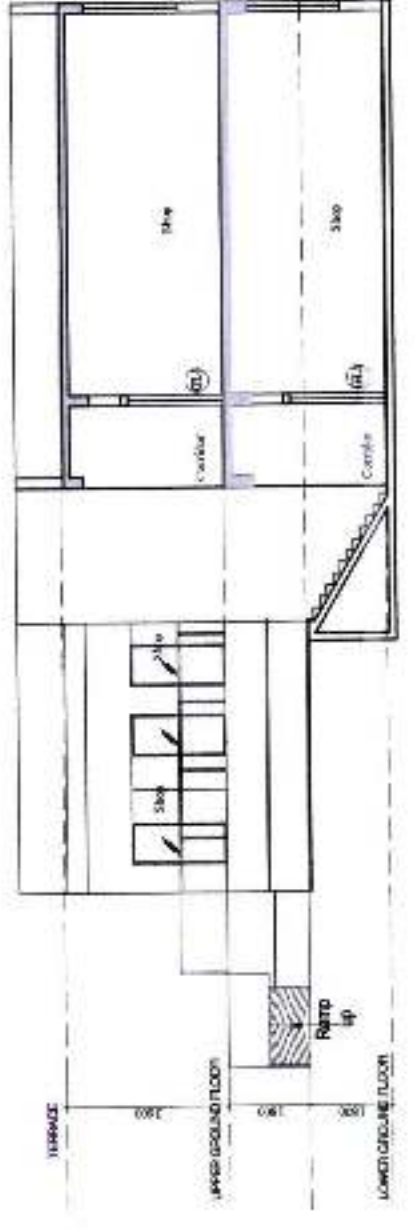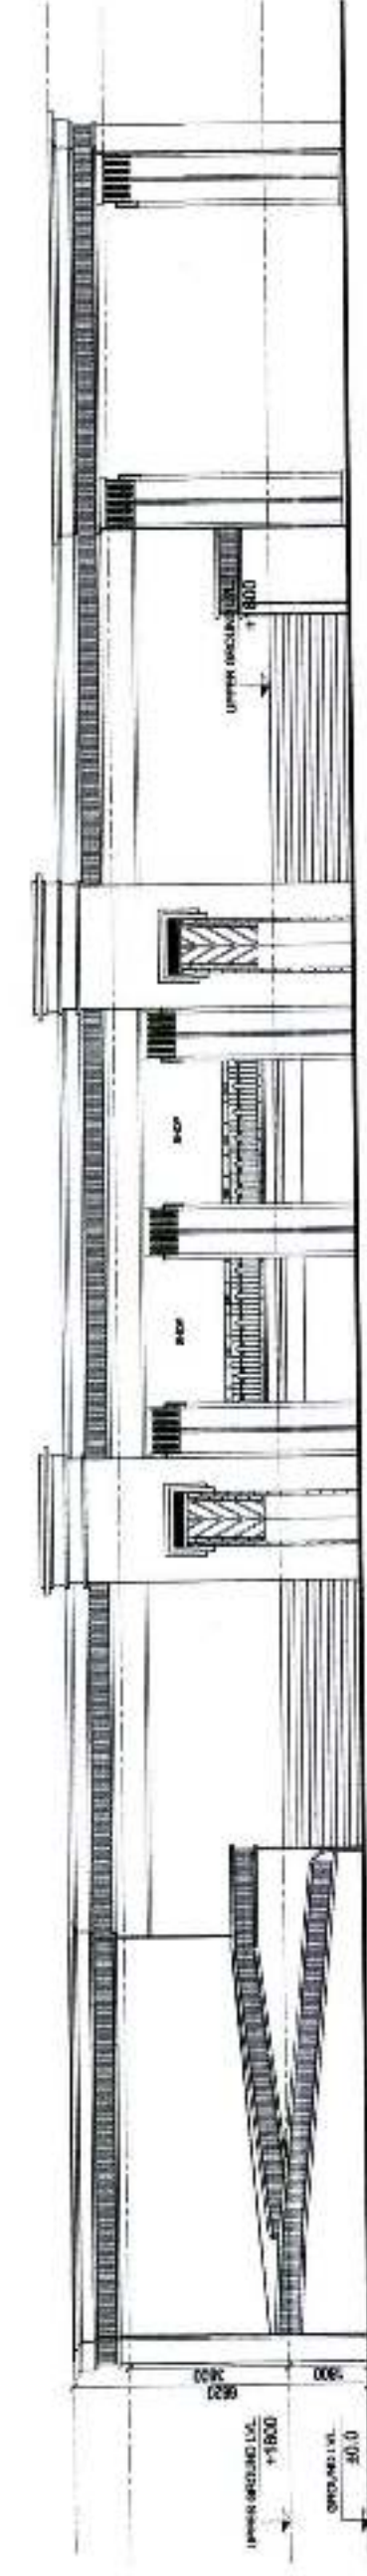 


SUBMISSION DRAWING	
SHEET TITLE	
CONVENIENT SHOPPING FLOOR PLANS & AREA DIAGRAM	
STARCITY BUILDCON PRIVATE LIMITED PLOT NO. GH-14 SECTOR 01 GREATER NOIDA	
OWNER	
PROJECT:	
PROPOSED GROUP HOUSING AT PLOT NO. GH-14 AT SECTOR 01 GREATER NOIDA	
ARCHITECT'S SIGNATURE	
For Starcity Buildcon Pvt. Ltd	
Ankita Gupta CA/2010/48537	
OWNER'S SIGNATURE	
For Starcity Buildcon Pvt. Ltd.	
Authorised Signatory	
DATE BY	SCALE - 1:100
CHECKED BY	DATE - NOV, 2019
DRAFT NO.	
SHEET NO.	
NORTH	


OPENING SCHEDULE				
S.NO.	NAME	WIDTH	CILL	LINTEL
01.	GL1	3300	0	B.O.B
02.	GL2	3290	0	B.O.B
03.	D	900	0	2100
04.	W1	2000	900	2100
05.	W2	1000	900	2100

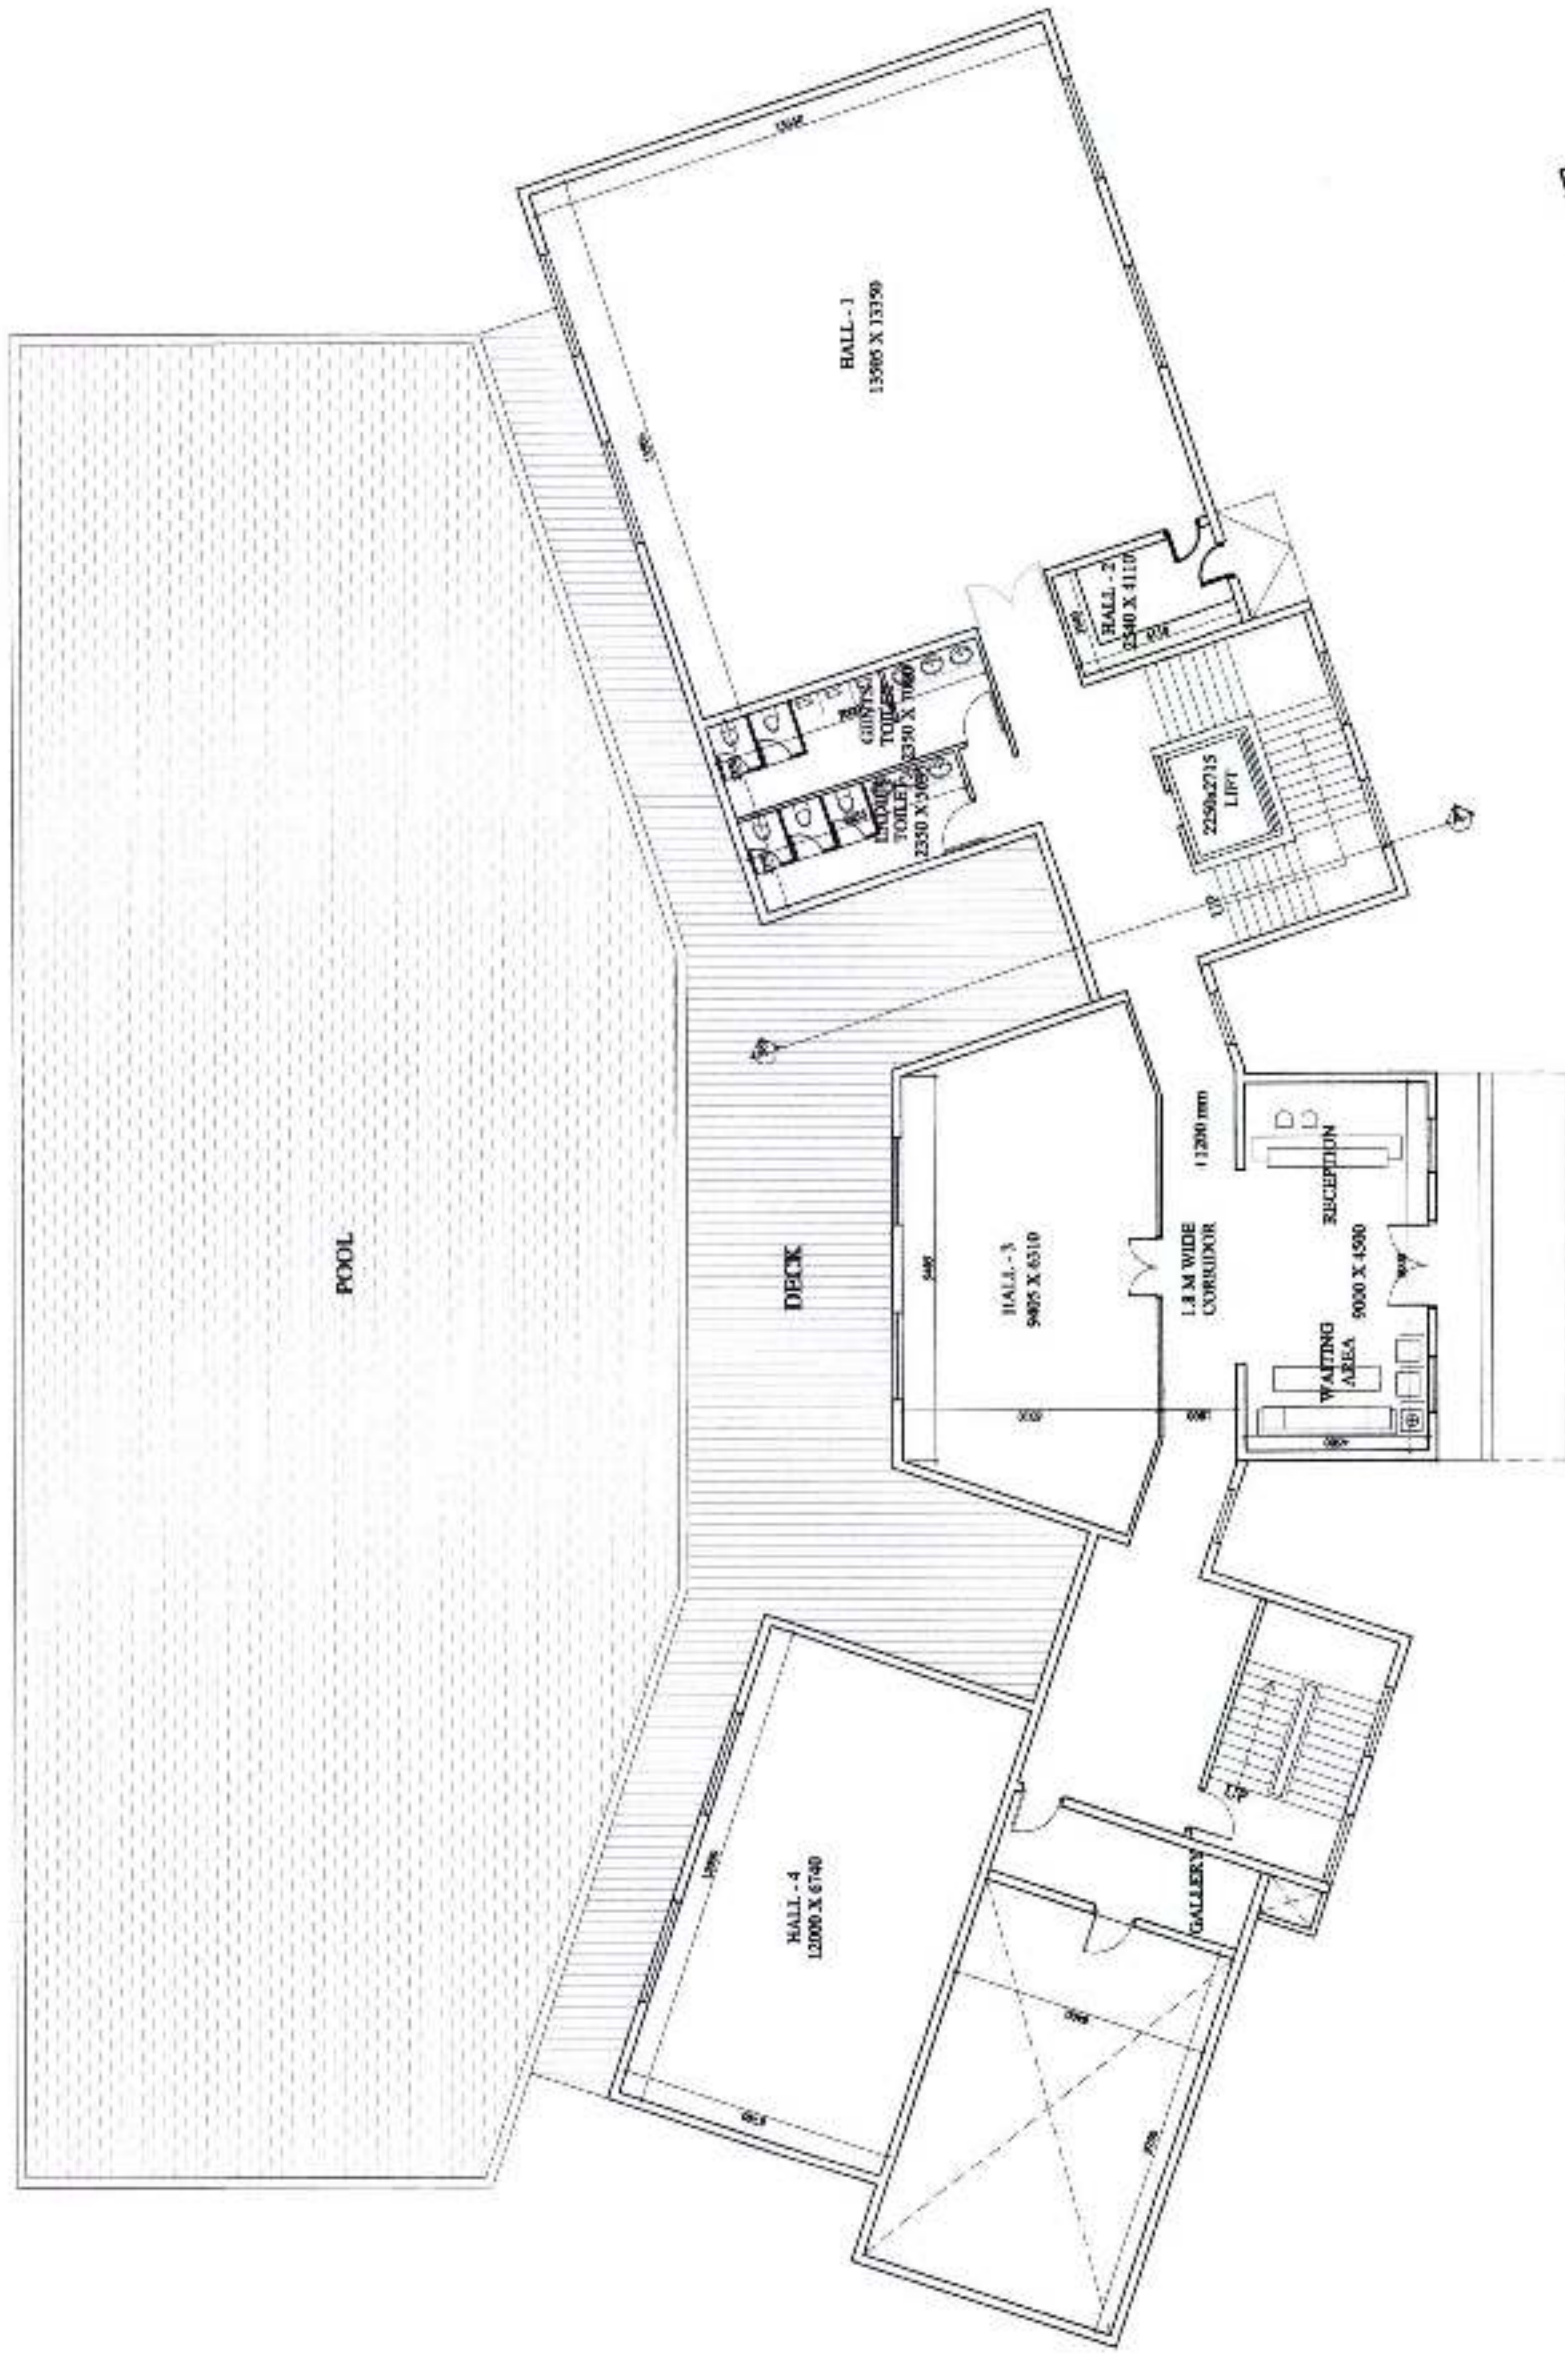


GROUND FLOOR PLAN

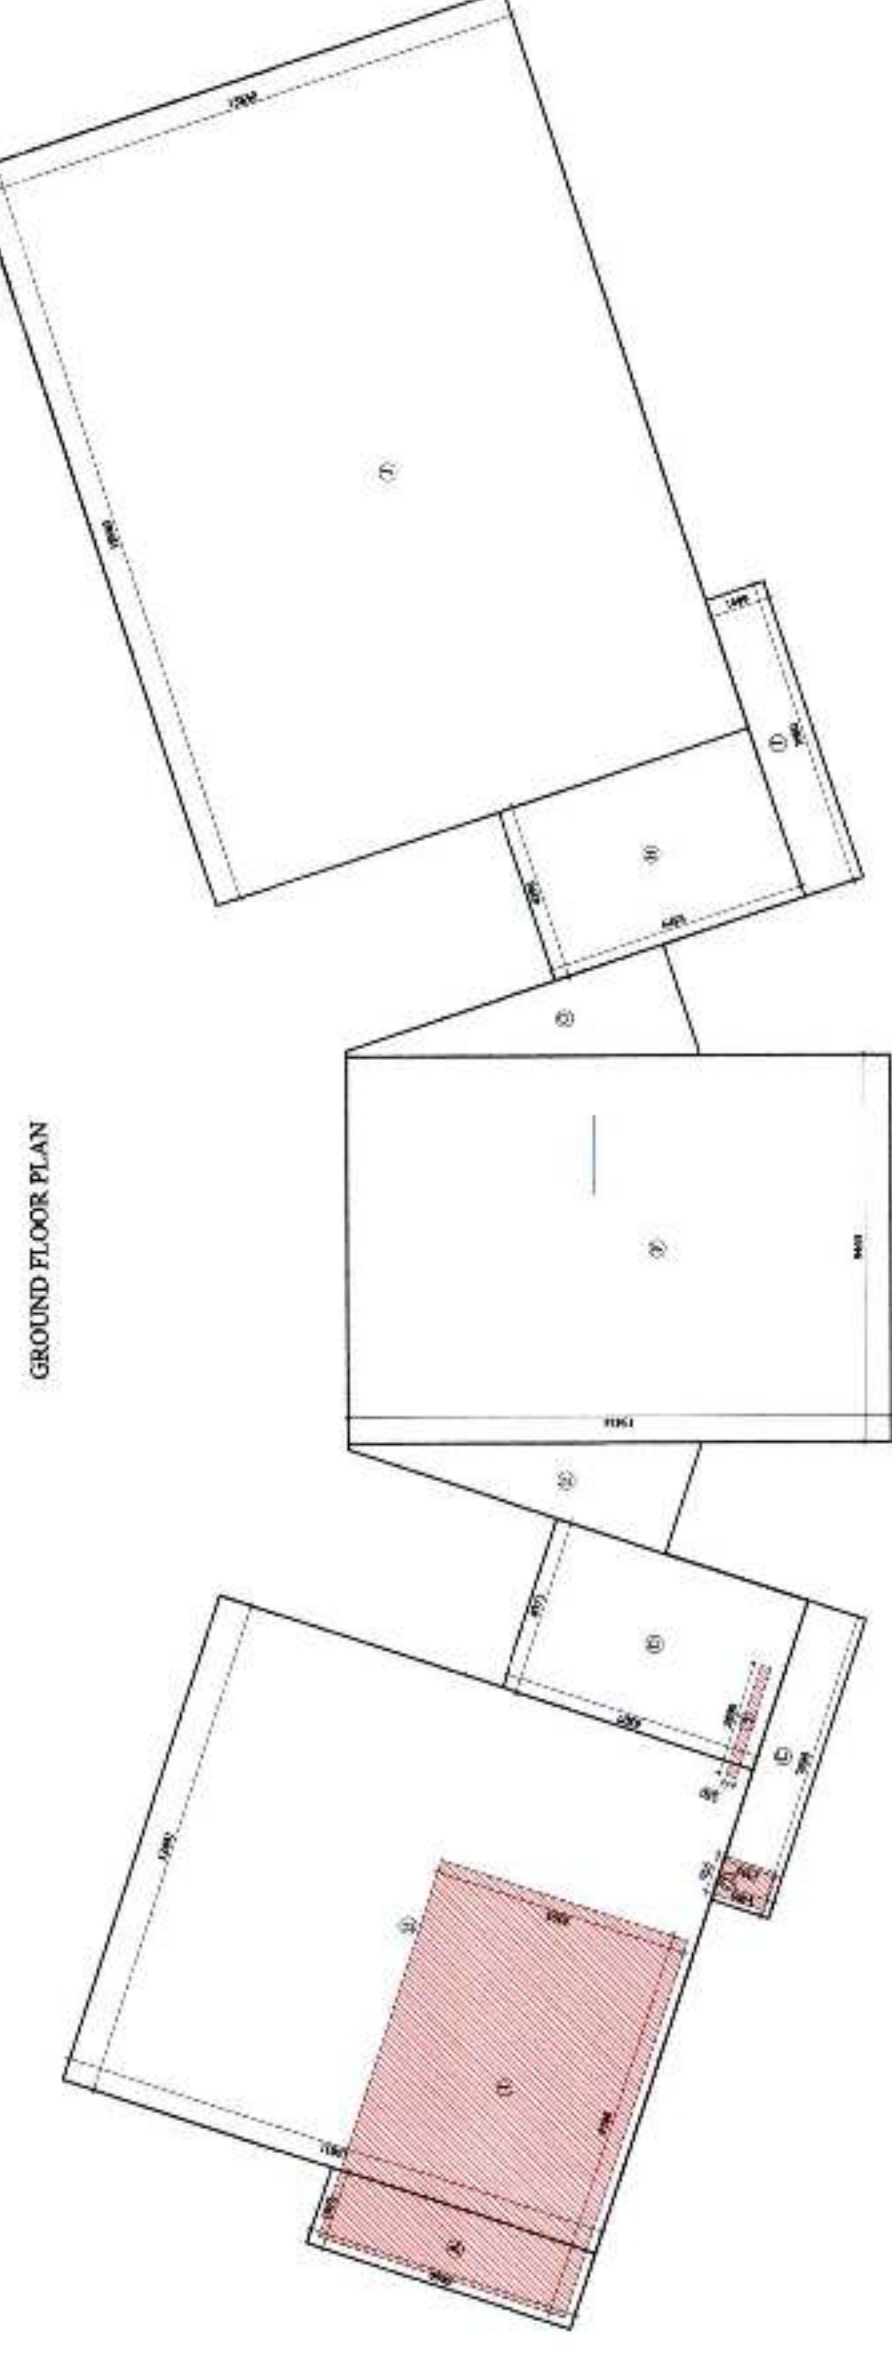



GROUND FLOOR PLAN AND AREA DIAGRAM

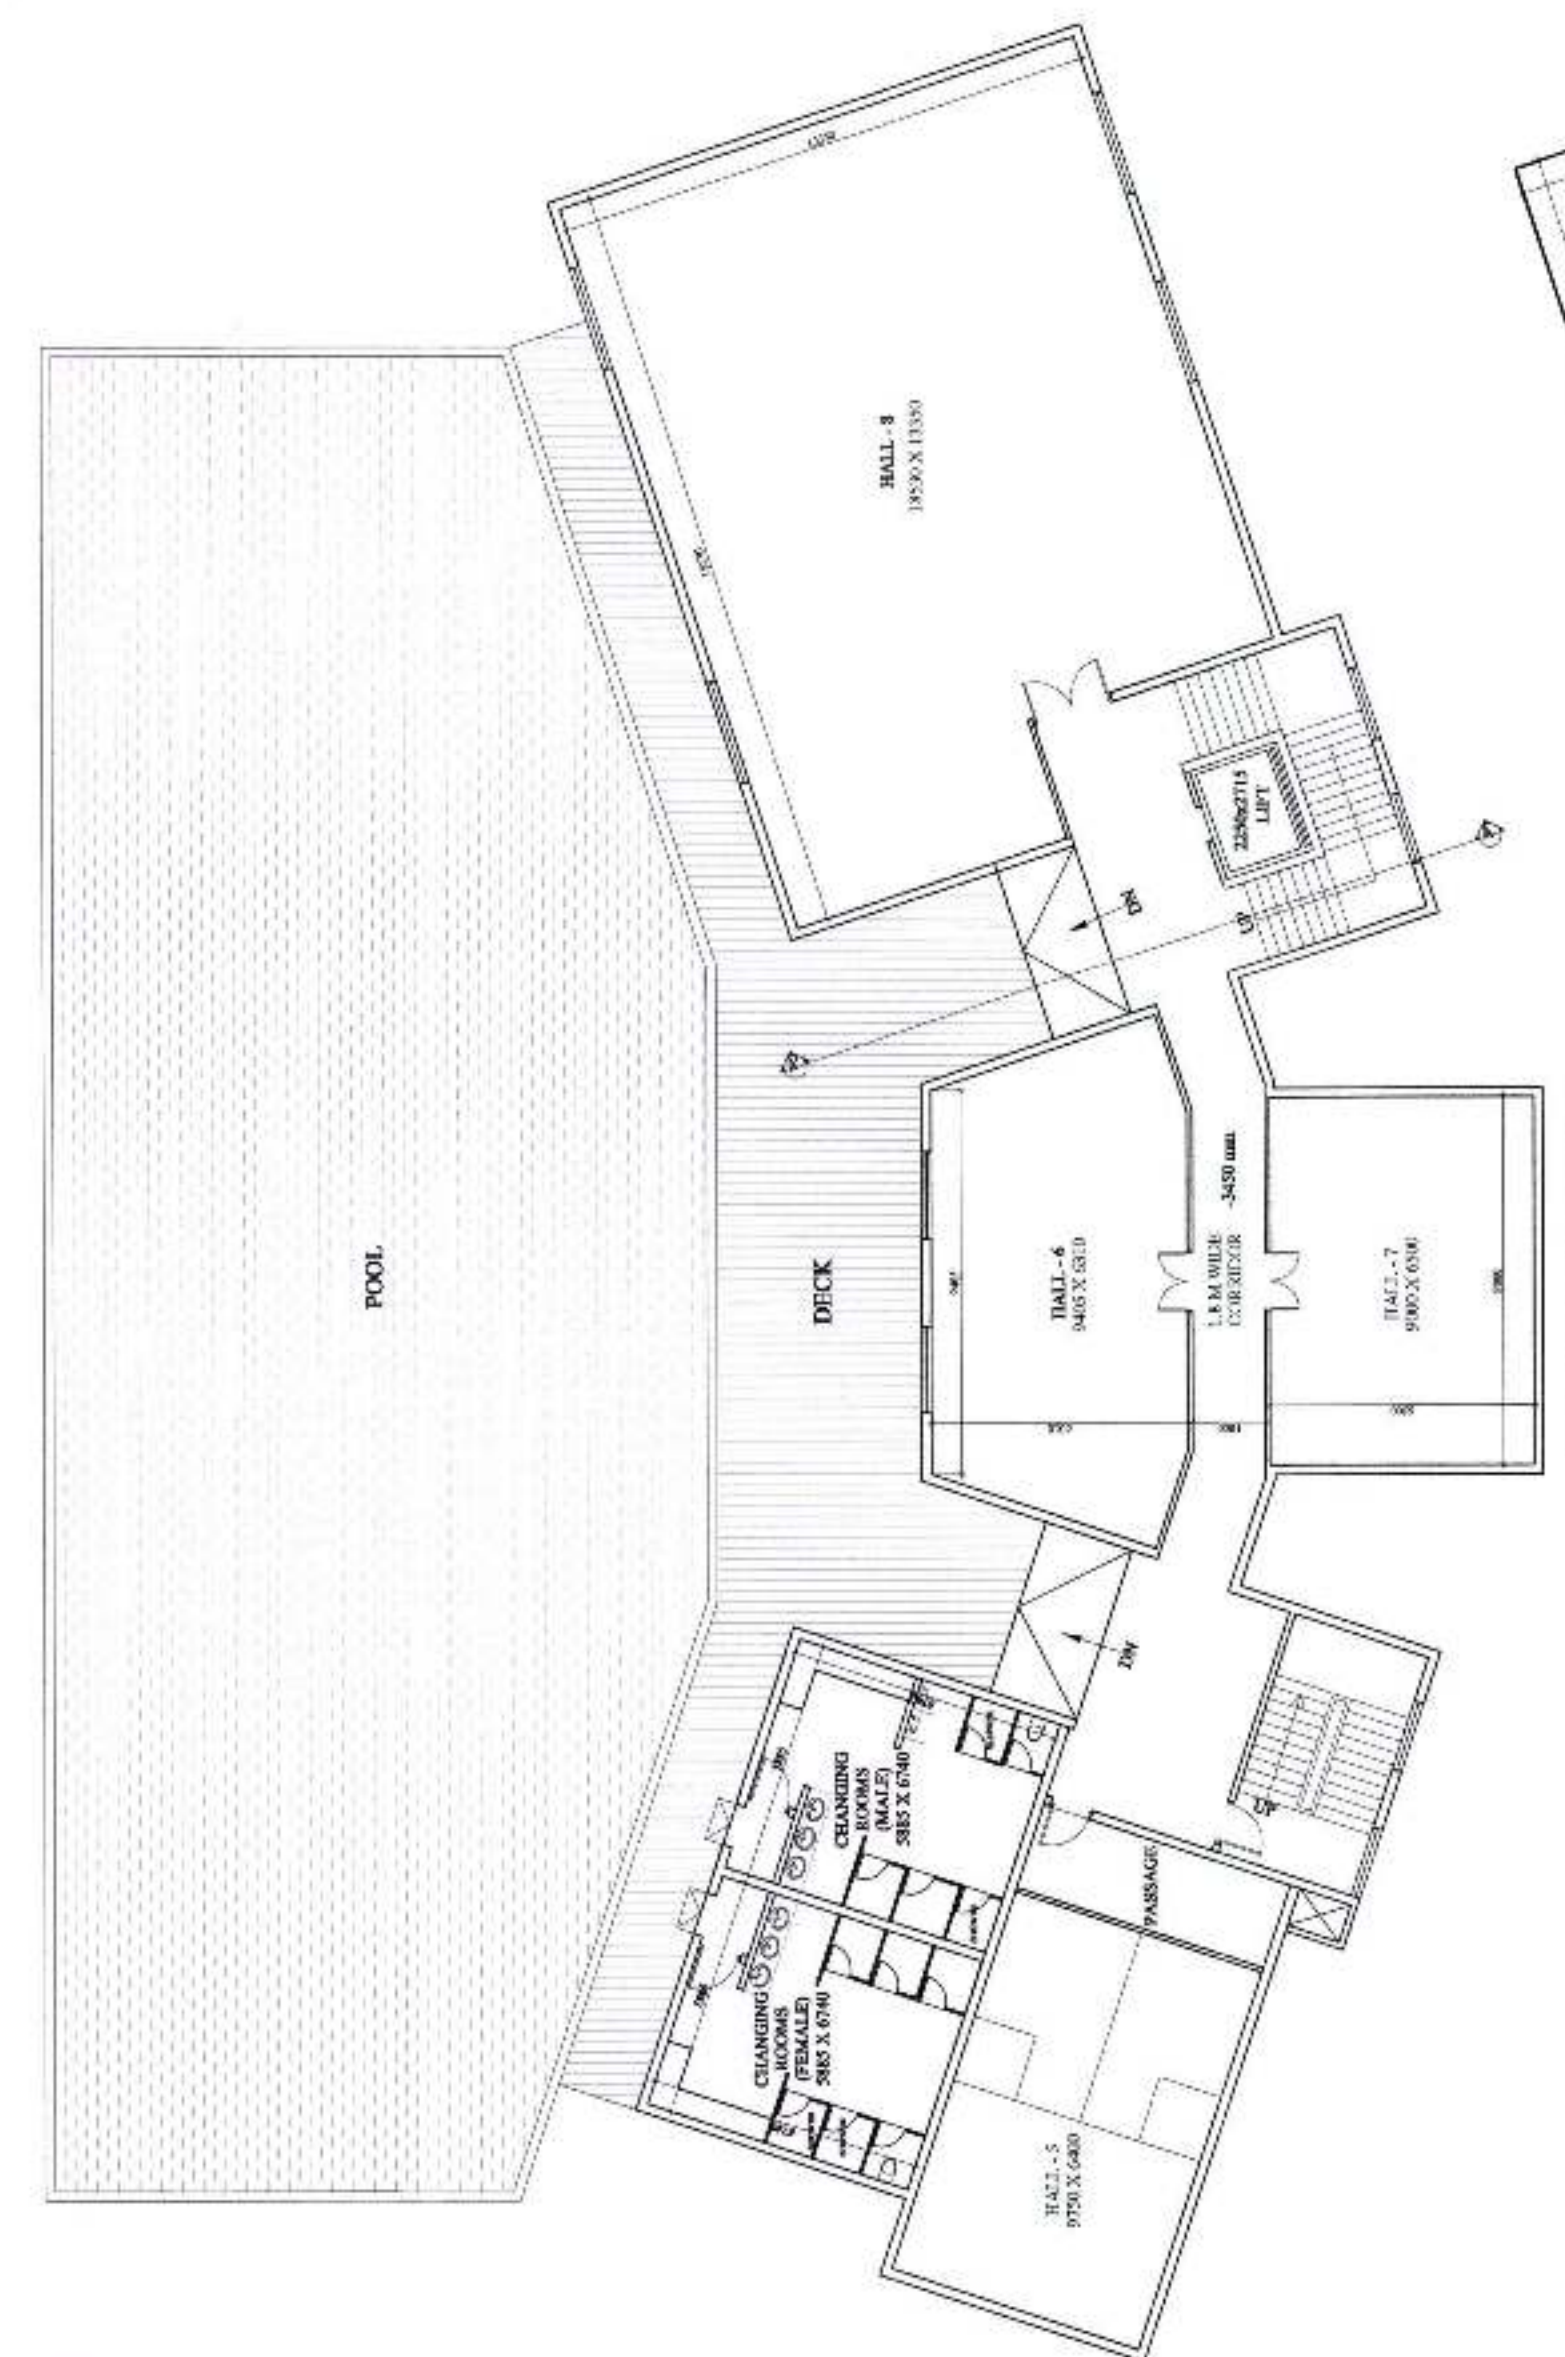


UPPER BASEMENT FLOOR PLAN

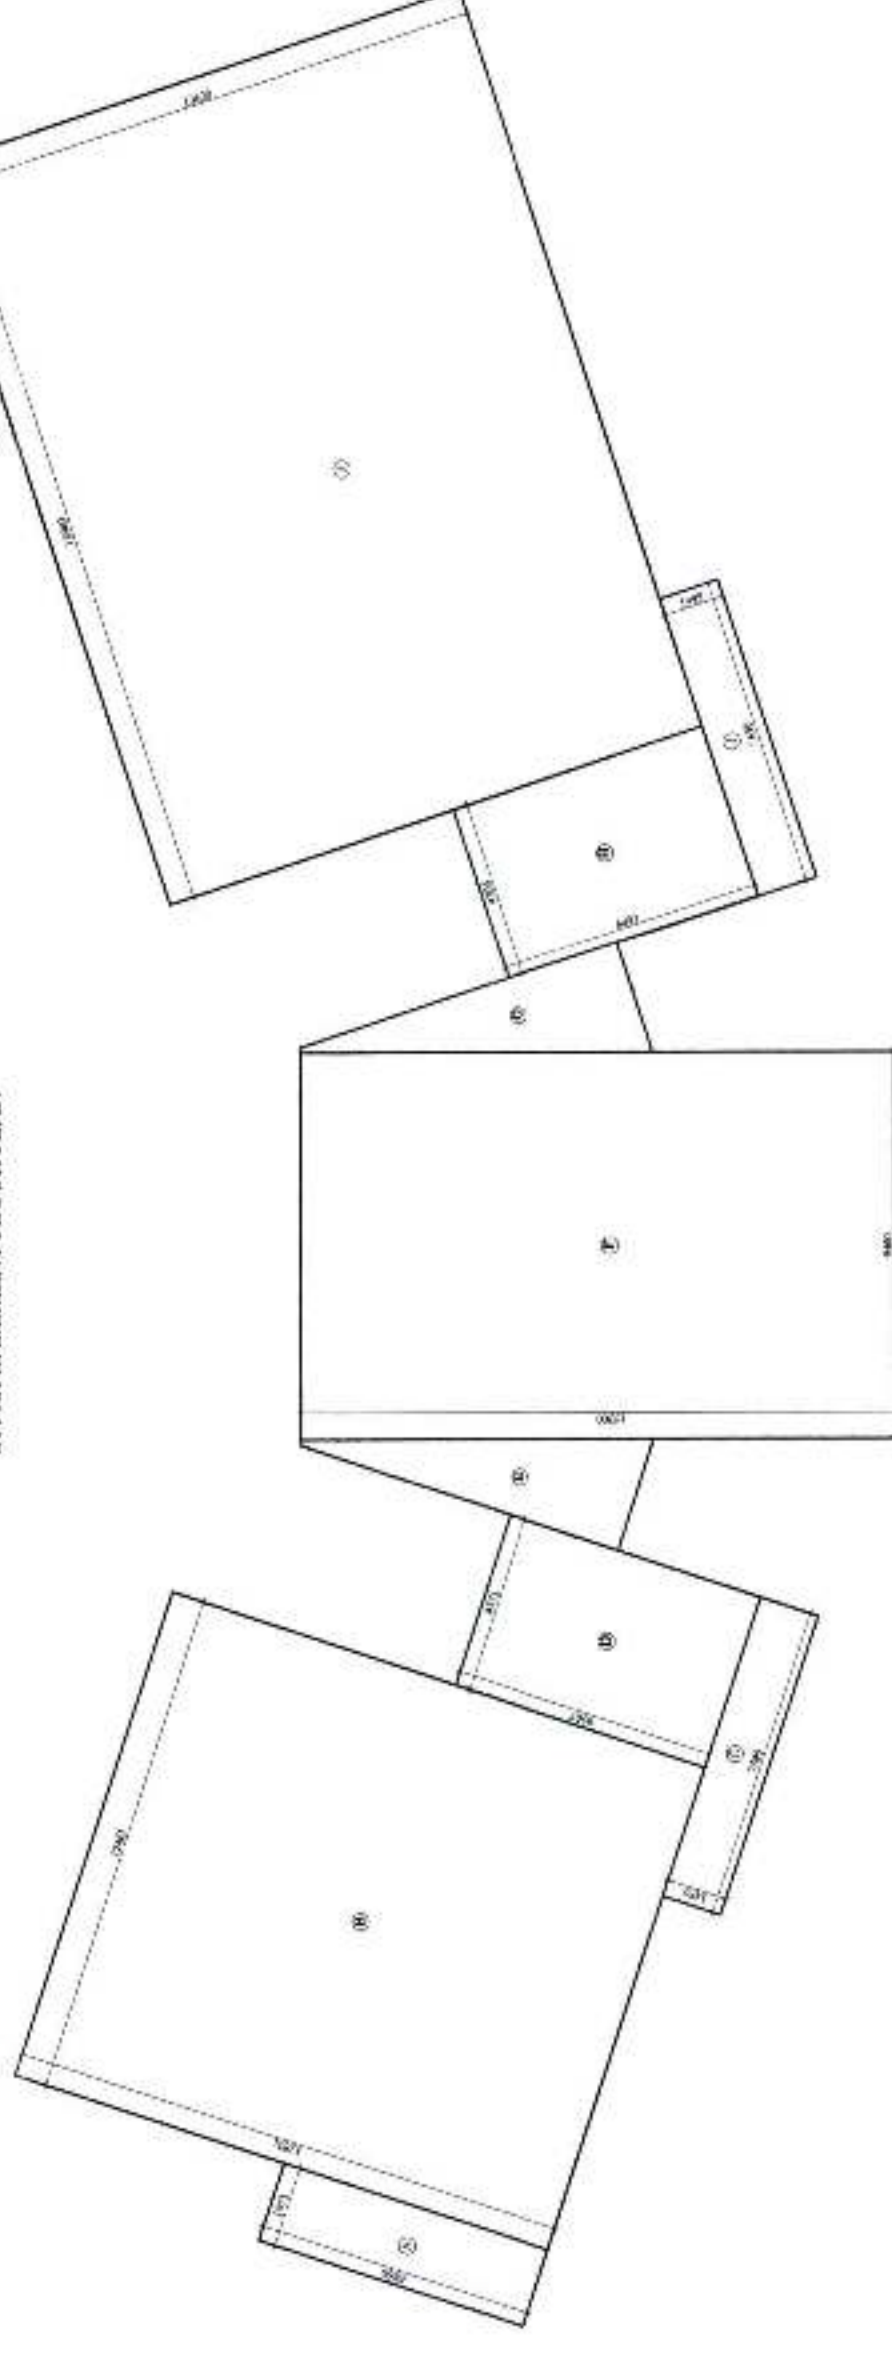

UPPER BASEMENT FLOOR PLAN AND AREA DIAGRAM

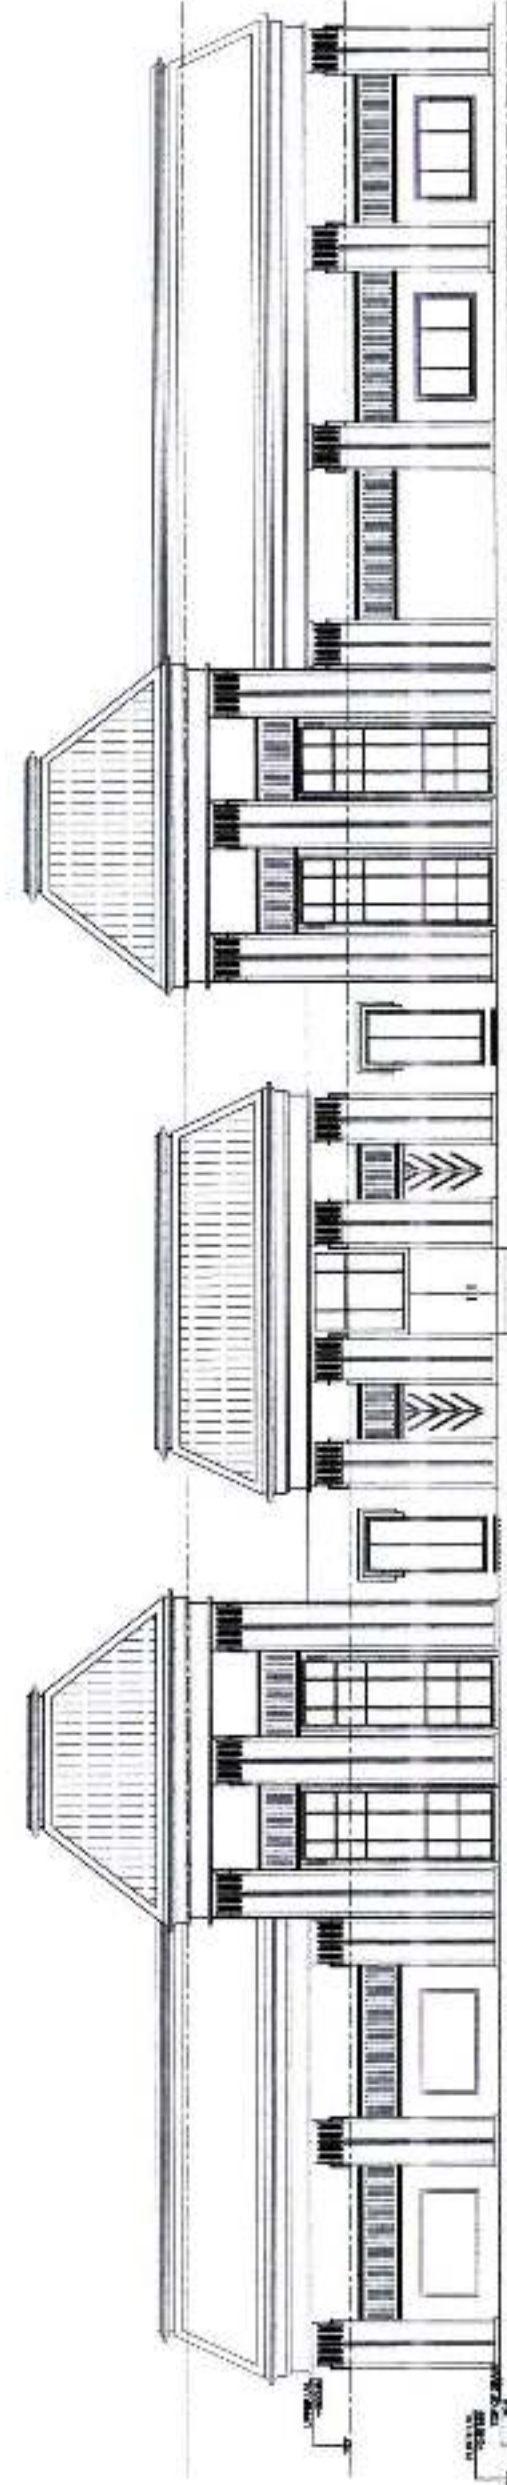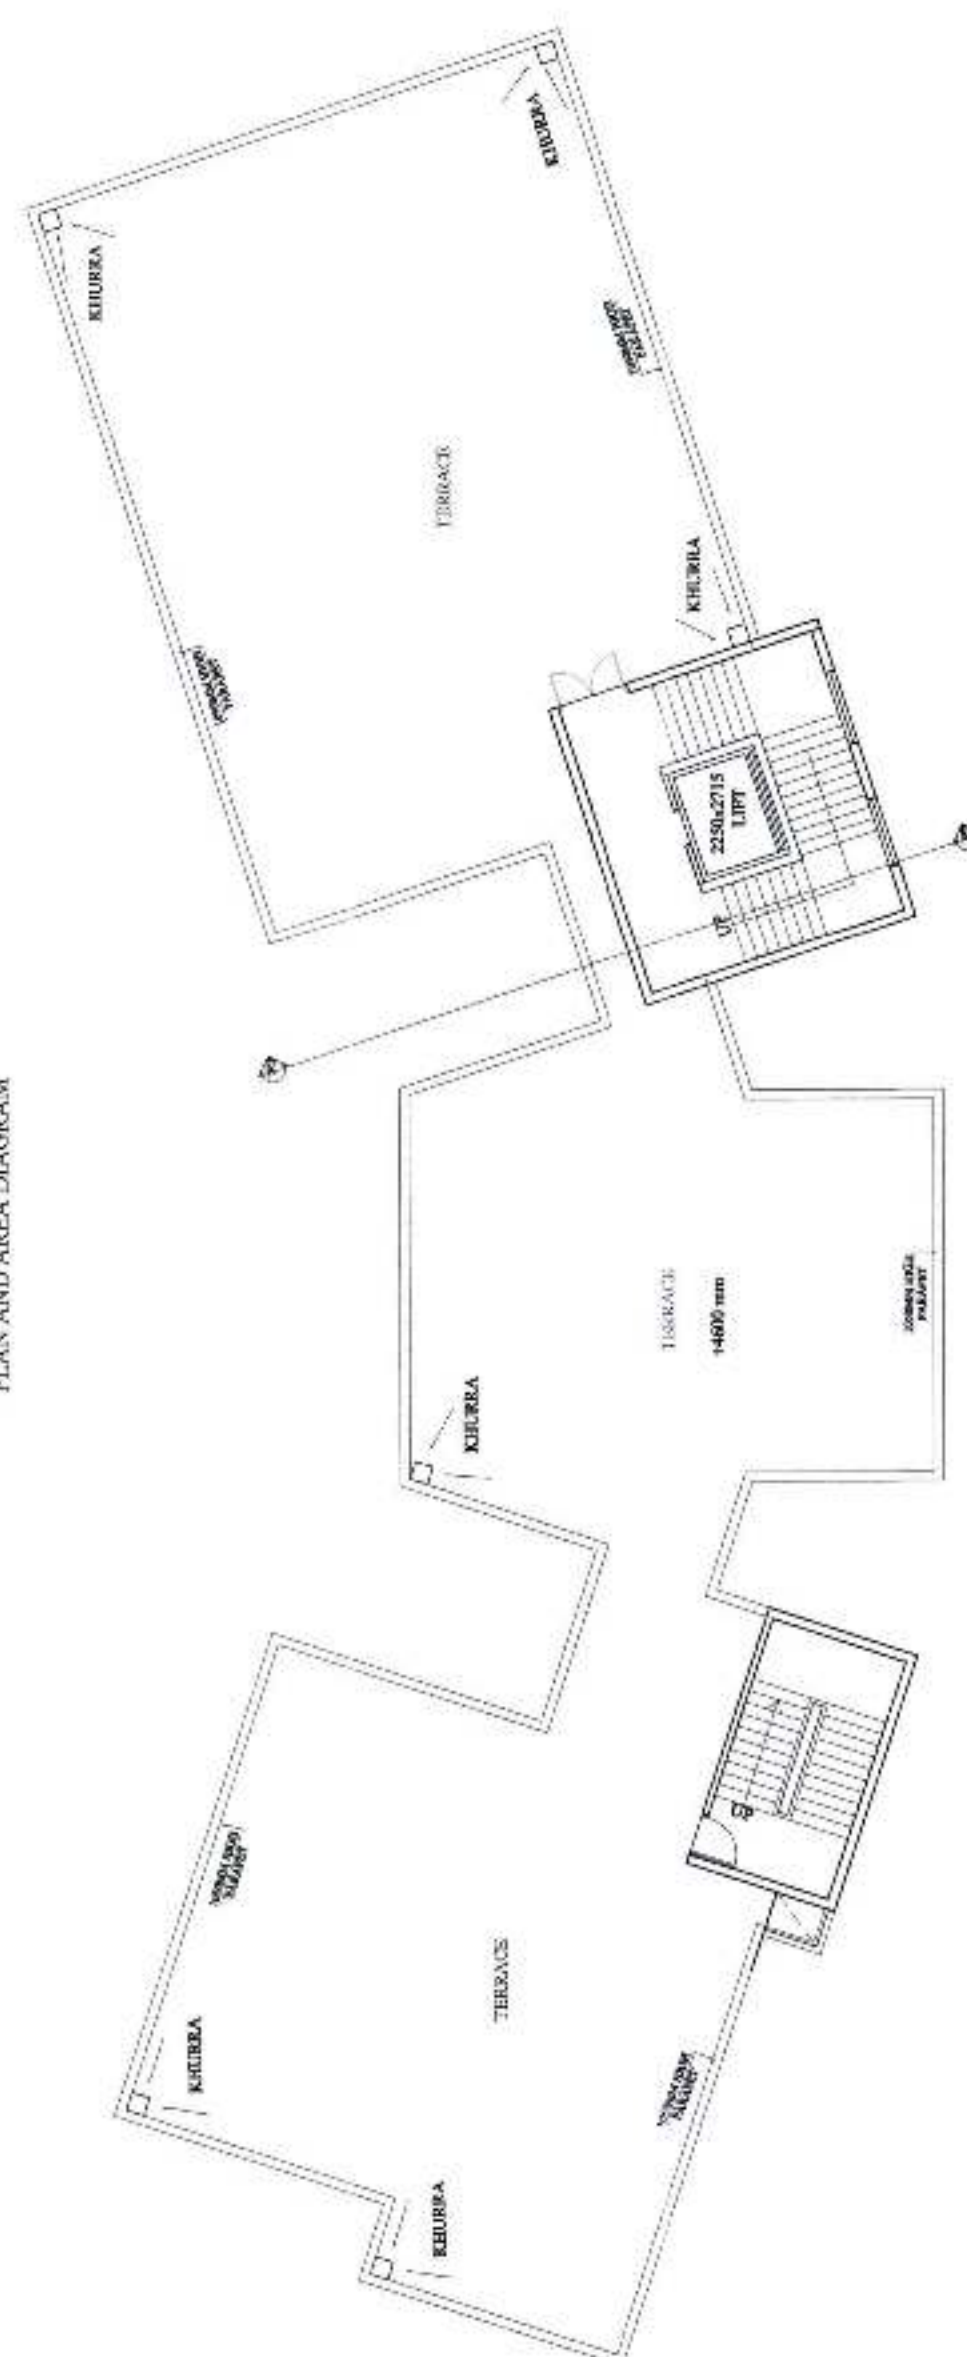

FRONT ELEVATION

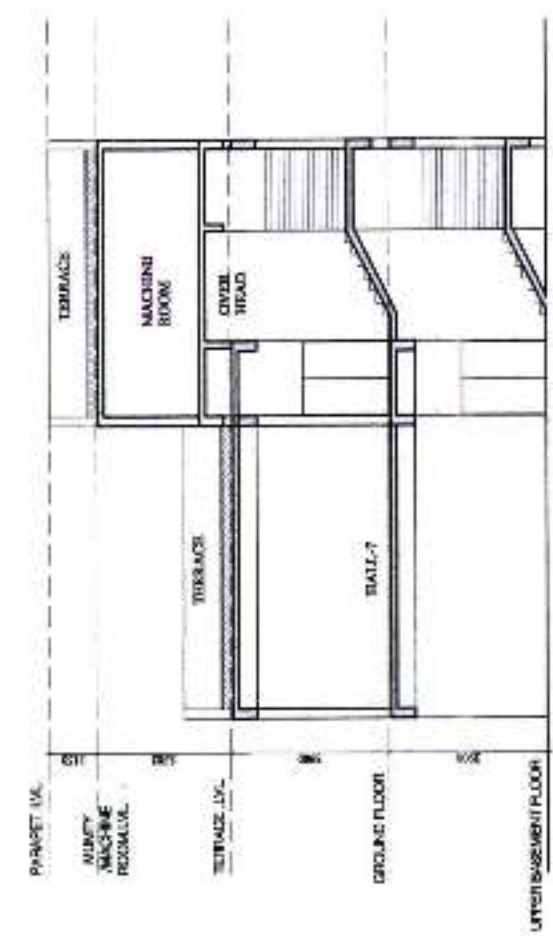

SECTION A-A

COMMUNITY CENTRE, UPPER BASEMENT FLOOR PLAN			
L	W	NOS	AREA (SQM)
15% SERVICES FAR			
A	1.971	6.860	13.521
B	12.461	13.831	172.348
C	7.690	1.485	11.420
D	4.371	6.507	28.442
E	AS / DWG	1	12.474
F	9.460	15.300	144.738
G	AS / DWG	1	12.466
H	4.396	6.493	28.543
I	7.690	1.499	11.527
J	18.989	13.830	262.618
TOTAL			698.097

COMMUNITY CENTRE, GROUND FLOOR PLAN			
L	W	NOS	AREA (SQM)
15% SERVICES FAR			
A	1.971	6.860	13.521
B	12.461	13.831	172.348
C	7.690	1.485	11.420
D	4.371	6.507	28.442
E	AS / DWG	1	12.474
F	9.460	15.344	124.342
G	AS / DWG	1	12.466
H	4.396	6.493	28.543
I	7.690	1.499	11.527
J	18.989	13.830	262.618
TOTAL			677.702

DEDUCTIONS			
1	9.746	6.860	1
2	0.955	1.335	1
3	2.800	0.250	1
TOTAL			68.832
			608.869

COMMUNITY CENTRE, TERRACE FLOOR PLAN			
L	W	NOS	AREA (SQM)
15% SERVICES FAR			
A	6.585	3.830	25.221
B	7.690	6.992	53.768
TOTAL			78.989
DEDUCTIONS			
1	2.800	0.250	1
TOTAL			0.700
			78.289
TOTAL 15% SERVICES Area (A+B+C)			1385.255

15% SERVICE

DEDUCTION

SUBMISSION DRAWING

COMMUNITY CENTER
FLOOR PLANS & AREA DIAGRAM

OWNER:
STARCITY BUILDCON
PRIVATE LIMITED
PLOT NO: GH-14
SECTOR 01
GREATER NOIDA

PROJECT:
PROPOSED GROUP HOUSING
AT PLOT NO: GH-14 AT
SECTOR 01
GREATER NOIDA

ARCHITECT'S SIGNATURE
For Starcity Buildcon Pvt. Ltd.

Ankita Gupta
CA/2010/48537

OWNER'S SIGNATURE
For Starcity Buildcon Pvt. Ltd.

Aut. Signature

DEALT BY: SCALE: 1:100
CHECKED BY: DATE: NOV-2018
DRG. NO: SD-26
NORTH