
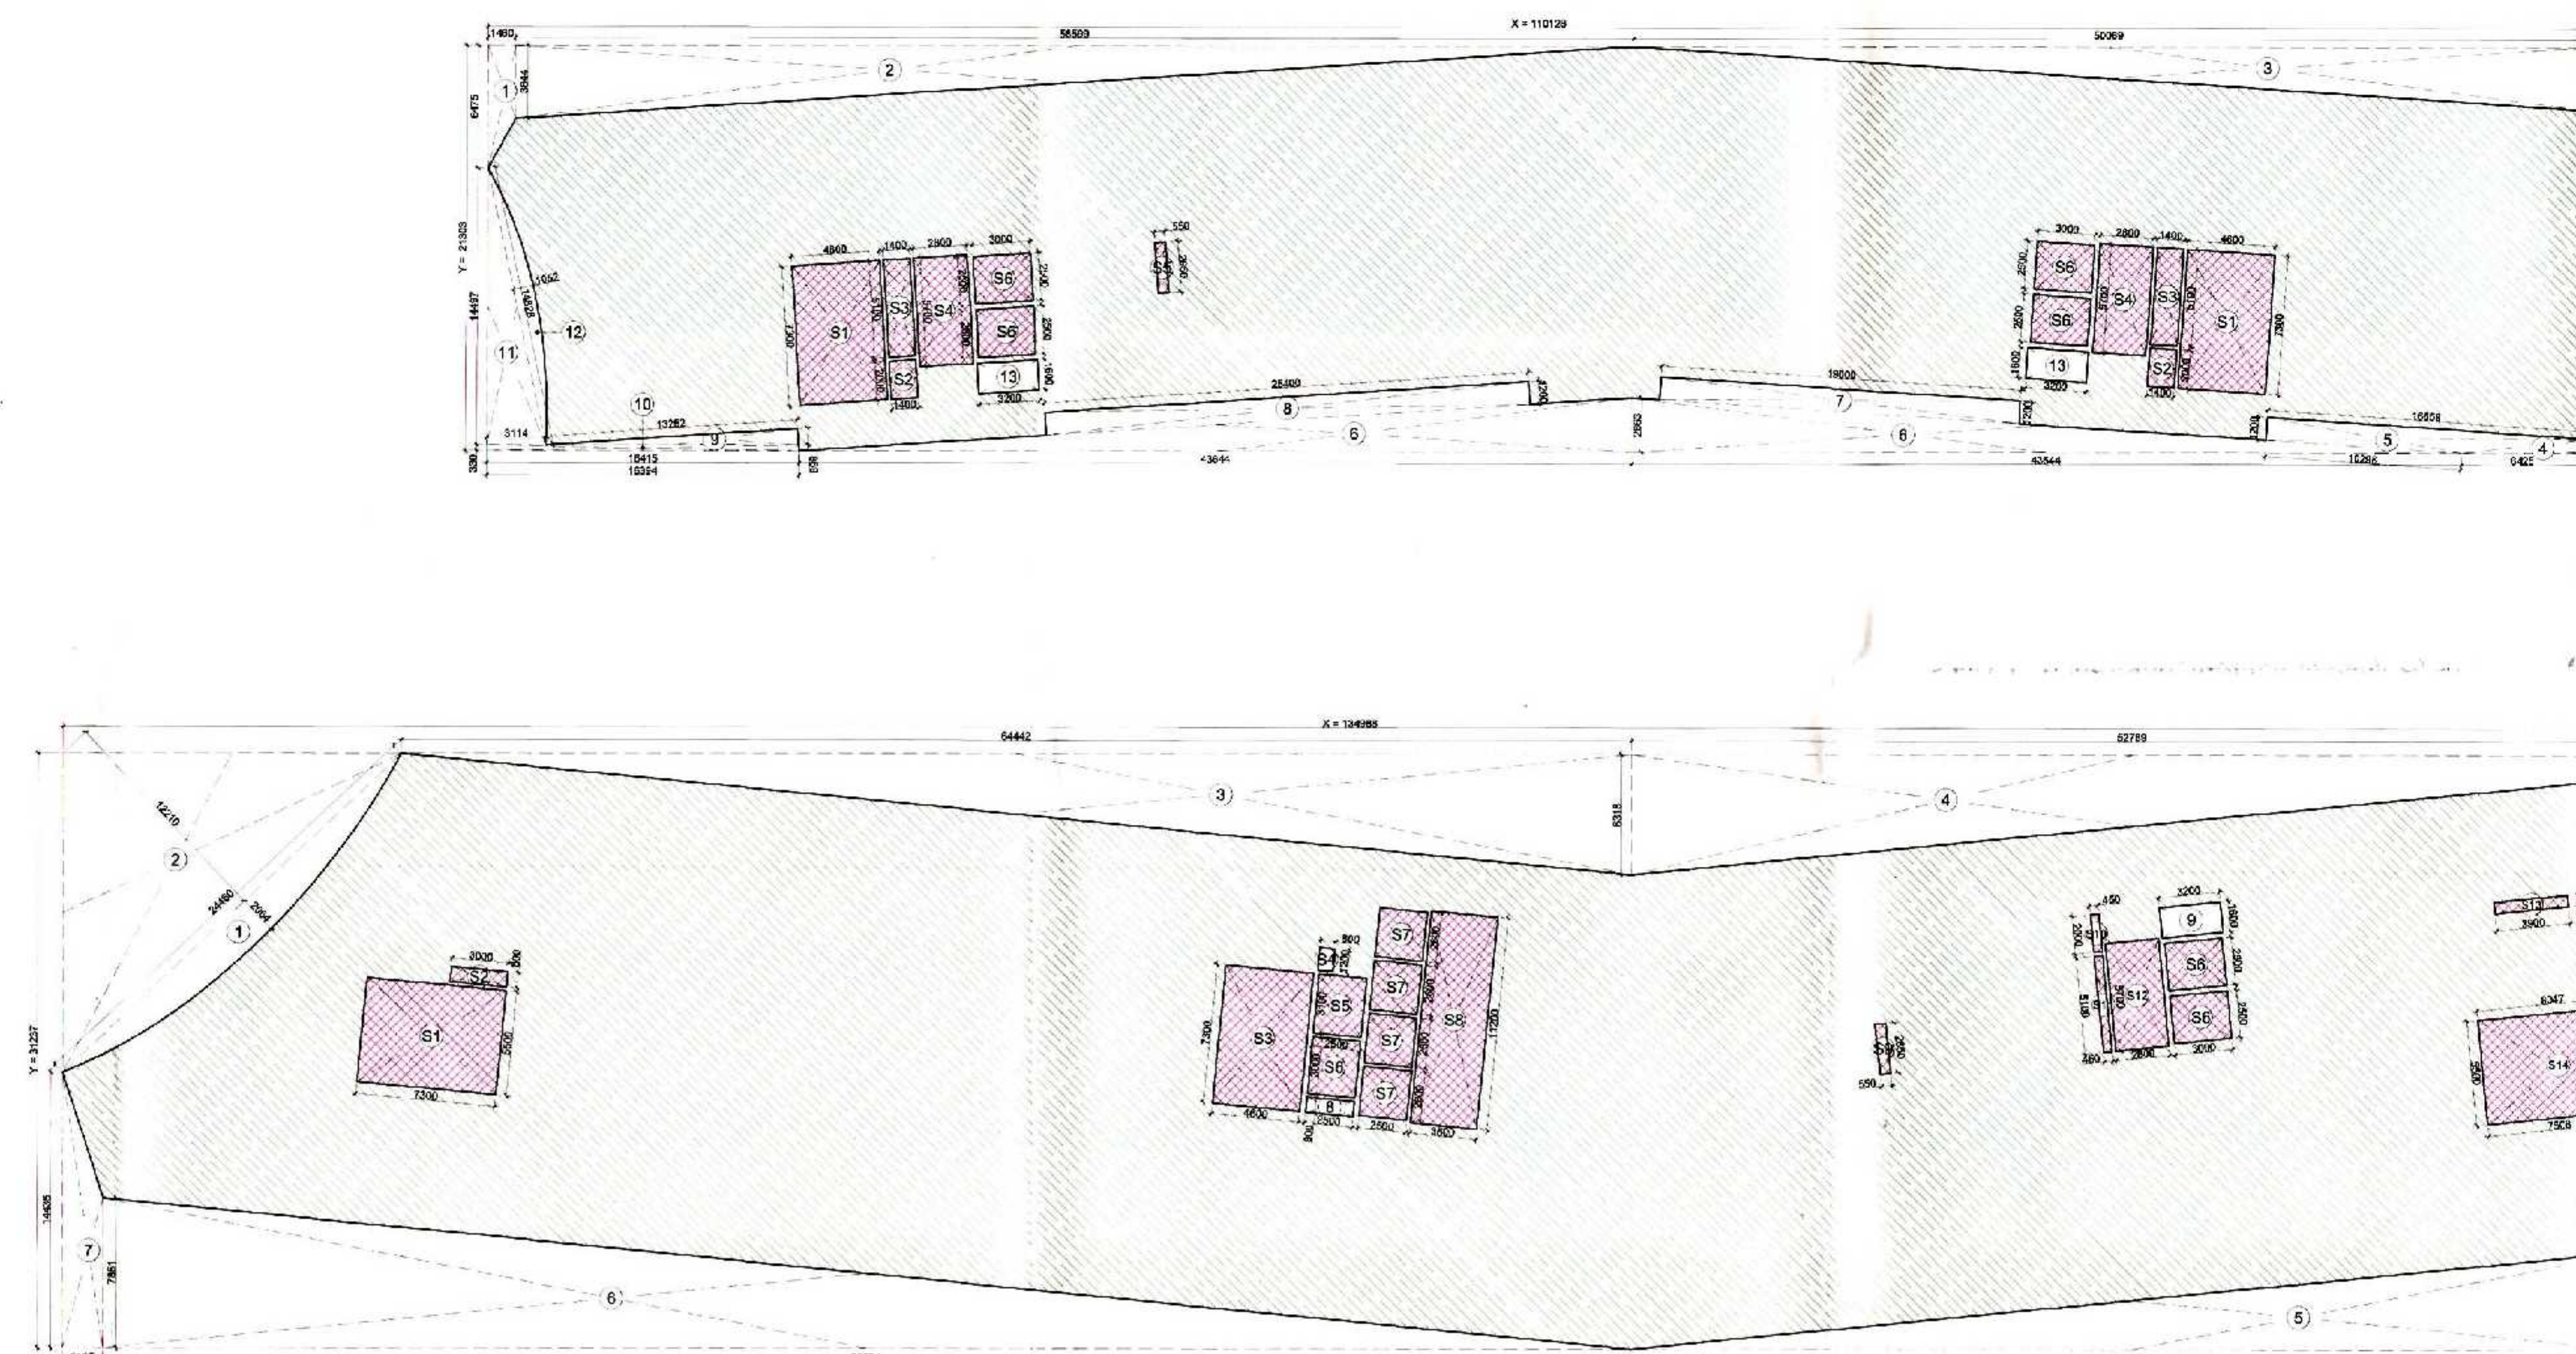
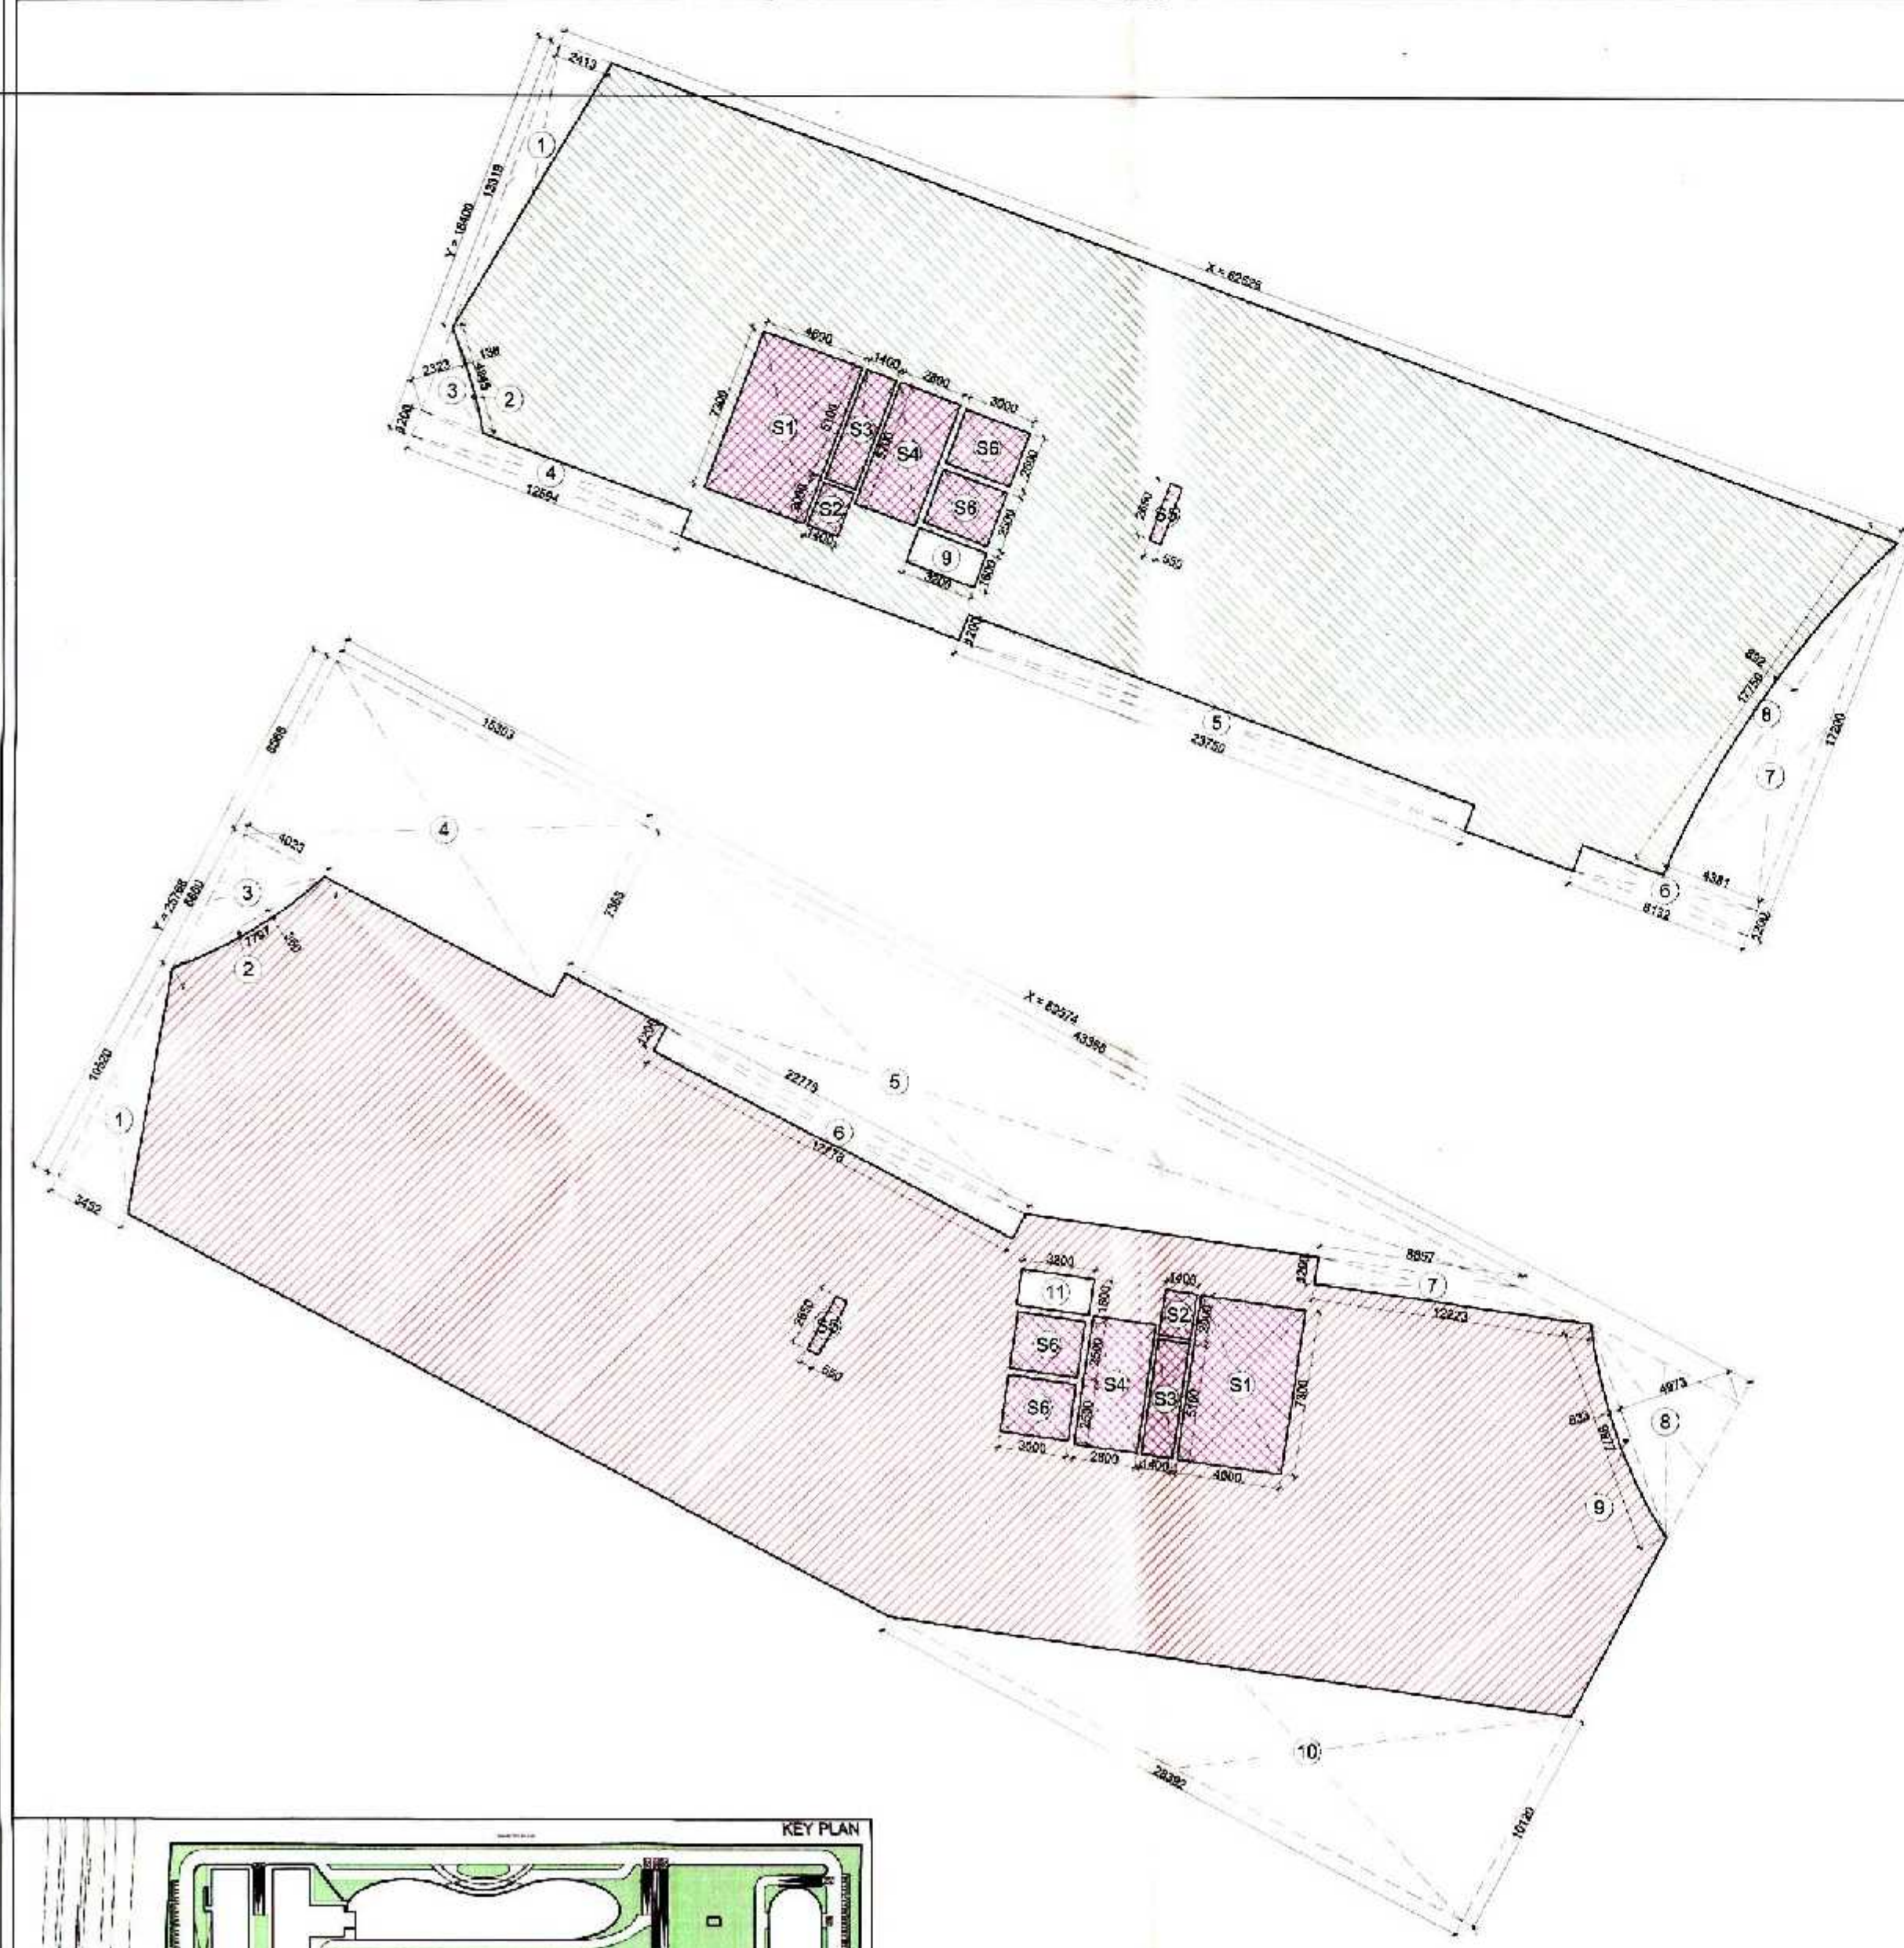


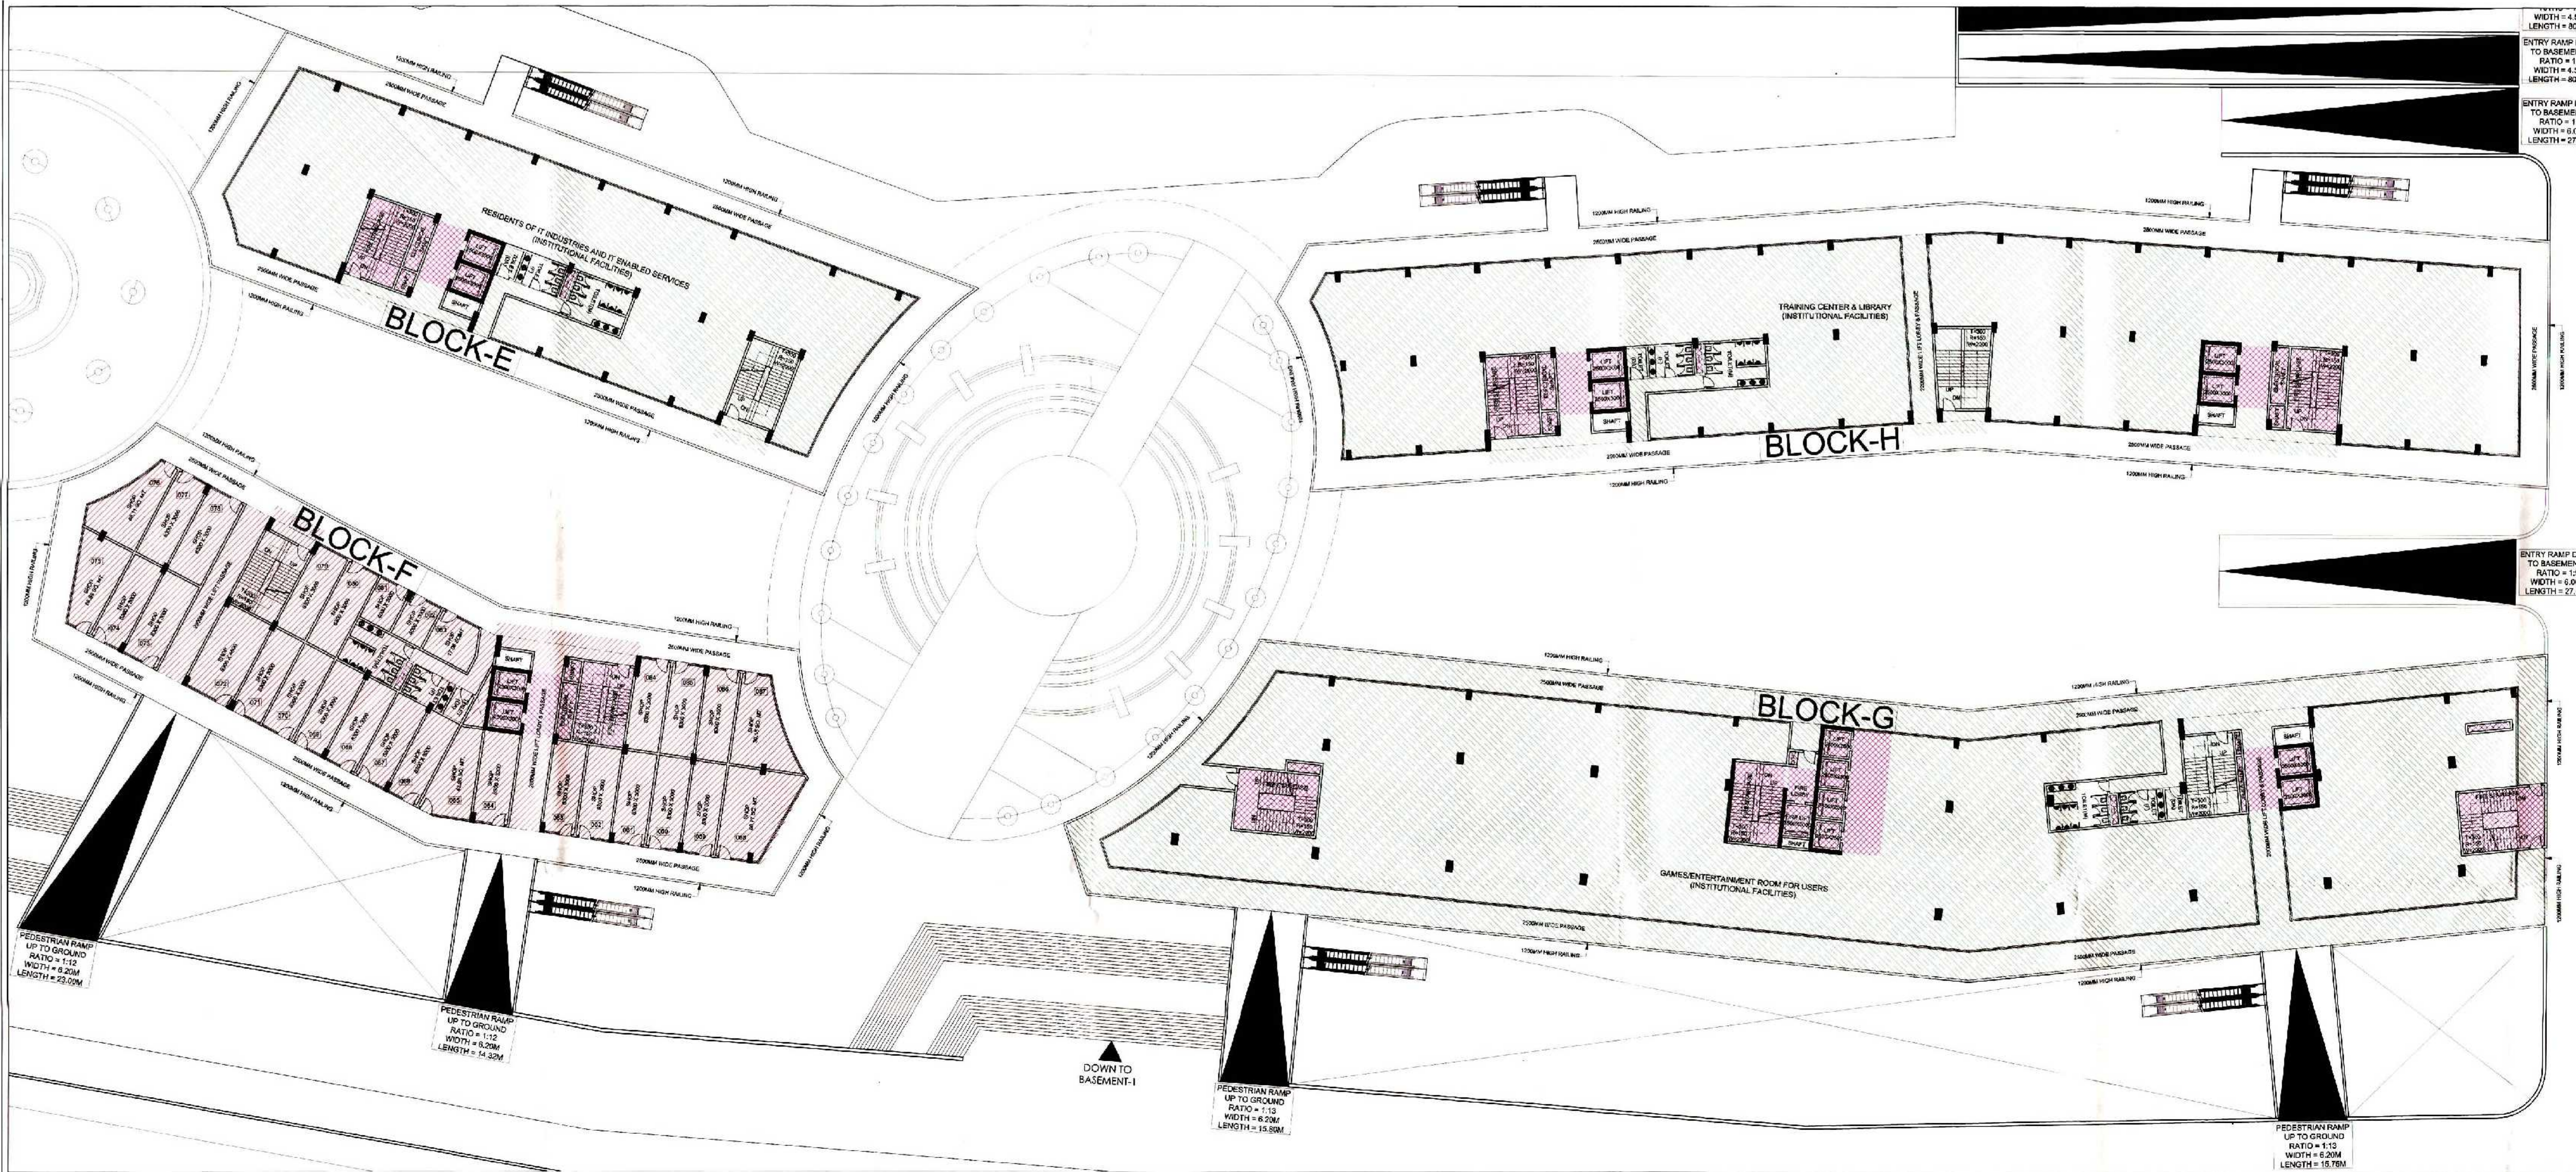

- INSTITUTIONAL FACILITIES:**
1. Waiting & Transit areas
 2. Areas designated for public utilities
 3. Travel Services
 4. Telephone Exchange
 5. Electric Sub-station
 6. Water works
 7. Export related facilities
 8. Canteen/Restaurant
 9. Creche & Day care center
 10. Open eating Kiosks
 11. Health Club & Gym
 12. Banking & Financial services
 13. Business & Financial services
 14. Shops
 15. Business center/Conference facilities
 16. Games/Entertainment room for users
 17. Residents of IT Industries and IT enabled services
 18. Training center & Library

F.A.R. USAGE


COMMERCIAL	FACILITY	SERVICE
------------	----------	---------

GROUND FLOOR AREA DETAIL (BLOCK-E)									
ITEM	WIDTH	LENGTH	HEIGHT	COEFFICIENT	NO.	AREA			
1	2.411	13.117	3	0.500	3	36.985			
2	2.855	0.115	3	0.667	3	0.446			
3	4.855	2.320	3	0.500	3	5.577			
4	11.555	1.200	3	1.000	3	15.111			
5	11.750	1.200	3	1.000	3	15.500			
6	8.110	1.200	3	1.000	3	9.732			
7	4.381	17.200	3	0.500	3	27.677			
8	17.750	1.800	3	0.667	3	10.551			
9	1.200	1.800	3	1.000	3	5.100			
TOTAL DEDUCTION (S)						128.871			
TOTAL INSTITUTIONAL FACILITY COVERED AREA, C-E-D						128.871			
SERVICE AREA (S)									
ITEM	WIDTH	LENGTH	HEIGHT	COEFFICIENT	NO.	AREA			
S1	1.480	7.900	3	1.000	3	35.580			
S2	1.480	2.000	3	1.000	3	2.880			
S3	1.480	5.100	3	1.000	3	7.188			
S4	2.800	5.700	3	1.000	3	15.060			
S5	1.500	2.000	3	1.000	3	1.440			
S6	1.500	1.000	3	1.000	3	0.900			
TOTAL SERVICE AREA (S)						73.958			
TOTAL INSTITUTIONAL FACILITY F.A.R. AREA, C-E						466.457			

GROUND FLOOR AREA DETAIL (BLOCK-F)									
ITEM	WIDTH	LENGTH	HEIGHT	COEFFICIENT	NO.	AREA			
1	3.432	18.533	3	0.500	3	18.191			
2	7.797	0.360	3	0.667	3	1.572			
3	4.033	6.880	3	0.500	3	13.477			
4	25.933	8.566	3	1.000	3	131.124			
5	13.936	11.773	3	1.366	3	148.854			
6	27.796	3.300	3	1.000	3	21.334			
7	12.773	2.877	3	0.500	3	12.548			
8	1.877	4.973	3	0.500	3	2.848			
9	1.977	0.555	3	0.667	3	0.347			
10	20.796	10.212	3	1.366	3	186.864			
11	3.300	1.400	3	1.000	3	5.100			
TOTAL DEDUCTION (S)						619.777			
TOTAL COMMERCIAL COVERED AREA, C-E-D						1173.195			
SERVICE AREA (S)									
ITEM	WIDTH	LENGTH	HEIGHT	COEFFICIENT	NO.	AREA			
S1	4.000	7.800	3	1.000	3	31.580			
S2	1.400	2.000	3	1.000	3	2.880			
S3	1.400	5.100	3	1.000	3	7.400			
S4	2.800	5.700	3	1.000	3	15.060			
S5	1.500	2.000	3	1.000	3	1.440			
S6	2.500	3.000	3	1.000	3	15.000			
TOTAL SERVICE AREA (S)						75.260			
TOTAL INSTITUTIONAL FACILITY F.A.R. AREA, C-E						1097.485			

GROUND FLOOR AREA DETAIL (BLOCK-G)									
ITEM	WIDTH	LENGTH	HEIGHT	COEFFICIENT	NO.	AREA			
1	6.475	1.584	3	0.500	3	7.583			
2	56.599	3.844	3	0.500	3	112.427			
3	80.089	2.285	3	0.500	3	80.238			
4	6.475	1.584	3	0.500	3	7.583			
5	26.659	10.258	3	1.000	3	16.174			
6	61.646	1.803	3	0.500	3	105.953			
7	19.100	3.100	3	1.000	3	22.800			
8	25.420	2.220	3	1.000	3	30.480			
9	15.250	15.589	3	0.500	3	7.795			
10	16.415	15.354	0.133	0.500	3	1.543			
11	3.114	15.567	3	0.500	3	11.971			
12	16.826	3.052	3	0.667	3	10.403			
13	3.200	1.800	3	1.000	3	10.260			
TOTAL DEDUCTION (S)						466.703			
TOTAL INSTITUTIONAL FACILITY COVERED AREA, C-E-D						1282.856			
SERVICE AREA (S)									
ITEM	WIDTH	LENGTH	HEIGHT	COEFFICIENT	NO.	AREA			
S1	4.000	7.800	3	1.000	3	31.580			
S2	1.400	2.000	3	1.000	3	2.880			
S3	1.400	5.100	3	1.000	3	7.400			
S4	2.800	5.700	3	1.000	3	15.060			
S5	0.950	2.650	3	1.000	3	1.404			
S6	2.500	3.000	3	1.000	3	15.000			
TOTAL SERVICE AREA (S)						80.444			
TOTAL INSTITUTIONAL FACILITY F.A.R. AREA, C-E						1274.595			

GROUND FLOOR AREA DETAIL (BLOCK-H)									
ITEM	WIDTH	LENGTH	HEIGHT	COEFFICIENT	NO.	AREA			
1	6.475	1.584	3	0.500	3	7.583			
2	56.599	3.844	3	0.500	3	112.427			
3	80.089	2.285	3	0.500	3	80.238			
4	6.475	1.584	3	0.500	3	7.583			
5	26.659	10.258	3	1.000	3	16.174			
6	61.646	1.803	3	0.500	3	105.953			
7	19.100	3.100	3	1.000	3	22.800			
8	25.420	2.220	3	1.000	3	30.480			
9	15.250	15.589	3	0.500	3	7.795			
10	16.415	15.354	0.133	0.500	3	1.543			
11	3.114	15.567	3	0.500	3	11.971			
12	16.826	3.052	3	0.667	3	10.403			
13	3.200	1.800	3	1.000	3	10.260			
TOTAL DEDUCTION (S)						466.703			
TOTAL INSTITUTIONAL FACILITY COVERED AREA, C-E-D						1282.856			
SERVICE AREA (S)									
ITEM	WIDTH	LENGTH	HEIGHT	COEFFICIENT	NO.	AREA			
S1	4.000	7.800	3	1.000	3	31.580			
S2	1.400	2.000	3	1.000	3	2.880			
S3	1.400	5.100	3	1.000	3	7.400			
S4	2.800	5.700	3	1.000	3	15.060			
S5	0.950	2.650	3	1.000	3	1.404			
S6	2.500	3.000	3	1.000	3	15.000			
TOTAL SERVICE AREA (S)						80.444			
TOTAL INSTITUTIONAL FACILITY F.A.R. AREA, C-E						1274.595			

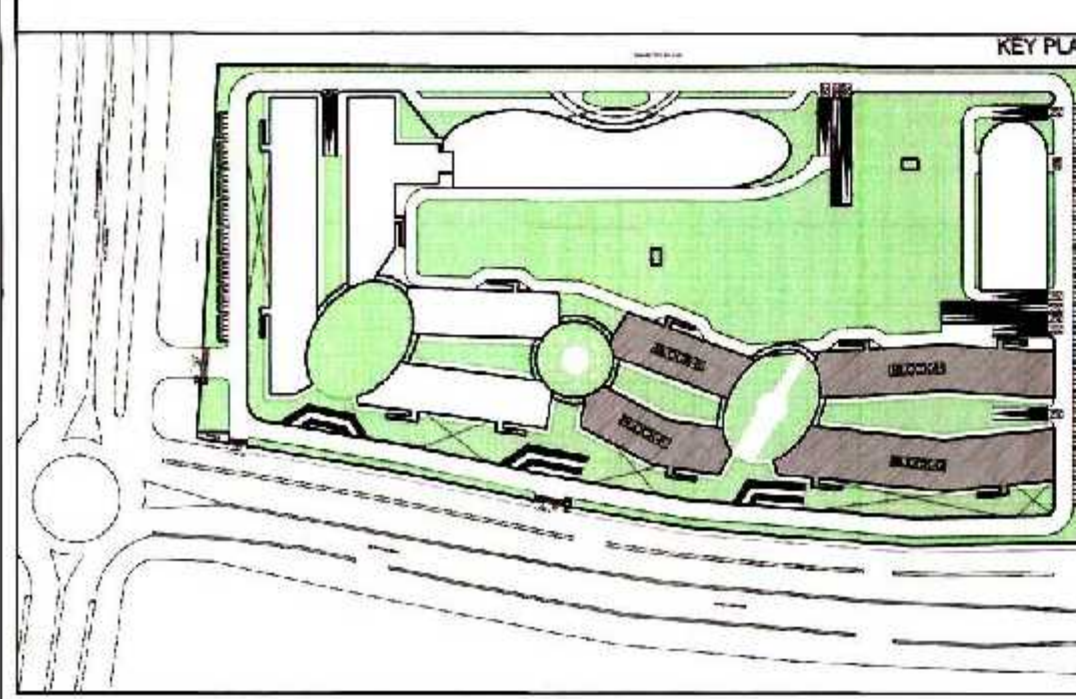

NOTE: AREA MARKED FOR INSTITUTIONAL FACILITIES SHALL BE SUB-DIVIDED AND USED EXCLUSIVELY FOR ACTIVITIES MENTIONED IN LIST OF FACILITIES AND AS PER GNDA BYE-LAWS.


PROJECT: PROPOSED INSTITUTIONAL BUILDING AT SECTOR TECH ZONE-4, GREATER NOIDA
M/S A.L. SOFTWARE PVT. LTD.

DRAWING TITLE: COMMERCIAL BLOCKS - E-F-G-H GROUND FLOOR & AREA DIAGRAM

For A.L. Software Pvt. Ltd. Auth. Sign/Director

OWNER'S SIGN: ARCHITECT'S SIGN: **ACPL** ACPL Design Ltd.

SCALE: 1:250 DEALT BY: DATE: 08.04.2019
DESIGN BY: CHECKED BY: DRG. No. SD1089-14

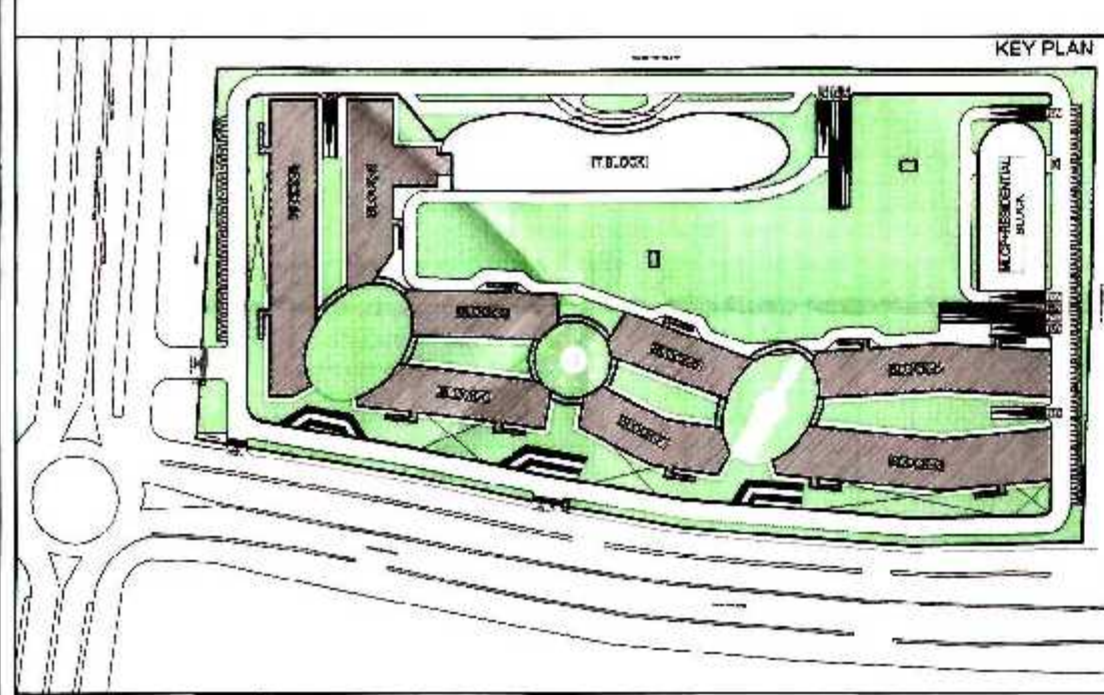

NOTE: AREA MARKED FOR INSTITUTIONAL FACILITIES SHALL BE SUB-DIVIDED AND USED EXCLUSIVELY FOR ACTIVITIES MENTIONED IN LIST OF FACILITIES AND AS PER GNDA BYE-LAWS.

2ND FLOOR AREA DETAIL (BLOCK-G)								
Z	334.980		31.237		4216.620			
DEDUCTIONS (D)								
ITEM	WIDTH	LENGTH	HEIGHT	COEFFICIENT	X	NO. AREA		
1	24.460	2.064	X	0.667	X	1	33.674	
2	17.777	16.800	X	0.500	X	1	149.327	
3	64.442	6.538	X	0.500	X	1	203.572	
4	6.518	1.144	52.769	X	0.500	X	1	196.891
5	52.769	5.173	X	0.500	X	1	136.487	
6	80.180	7.861	X	0.500	X	1	315.147	
7	7.861	14.456	2.089	X	0.500	X	1	22.732
10	10.456	12.638	21.700	X	0.500	X	1	259.841
11	5.542	8.669	21.700	X	0.500	X	1	165.039
12	12.050	13.200	X	1.000	X	6	6 554.360	
13	7.488	6.802	7.000	X	0.500	X	1	30.015
14	27.550	2.550	X	1.000	X	2	195.750	
15	10.500	10.300	X	1.000	X	1	108.150	
16	7.500	7.000	X	1.000	X	1	52.500	
17	12.438	14.987	6.054	X	0.500	X	1	83.015
18	45.442						1	95.442
19	2.500	0.800	X	X	1.000	X	1	2.000
TOTAL DEDUCTION (D)						3006.933		
TOTAL COMMERCIAL COVERED AREA, C+2-D						1209.687		
SERVICE AREA (S)								
ITEM	WIDTH	LENGTH	HEIGHT	COEFFICIENT	X	NO. AREA		
S1	7.300	5.500	X	1.000	X	1	40.150	
S2	3.000	0.650	X	1.000	X	1	1.950	
S3	4.600	2.300	X	1.000	X	1	33.580	
S4	0.800	1.200	X	1.000	X	1	0.960	
S5	2.500	3.100	X	1.000	X	1	7.750	
S6	2.500	3.100	X	1.000	X	1	7.750	
S7	2.500	3.100	X	1.000	X	1	7.750	
S8	4.700	3.700	X	1.000	X	1	17.390	
S9	3.900	0.600	X	1.000	X	1	2.340	
S10	7.307	7.846	5.500	X	0.500	X	1	41.671
TOTAL SERVICE AREA (S)						179.141		
TOTAL COMMERCIAL F.A.R. AREA, C+S						1388.828		

MUMTYSIRHOLI ST. AREA DETAIL									
(BLOCKS-A-B-C-E-F-H) COMMERCIAL									
ITEM	WIDTH	LENGTH	NO.	LEVEL	AREA				
C1	7.700	10.350	1	2	159.390				
C2	13.000	7.700	1	2	600.600				
C3	5.000	7.700	1	1	38.500				
C4	7.700	5.900	1	2	90.860				
C5	10.700	7.700	1	2	164.780				
C6	8.000	3.900	1	2	23.400				
C7	47.000	1.144	1	2	94.136				
TOTAL (S)					1171.666				

MUMTYSIRHOLI ST. AREA DETAIL									
(BLOCKS-A-B-C-E-F-H) INSTITUTIONAL FACILITY									
ITEM	WIDTH	LENGTH	NO.	LEVEL	AREA				
F1	13.000	7.700	1	2	1401.400				
F2	7.700	5.000	1	1	154.000				
F3	39.700	1.144	1	1	39.791				
TOTAL (S)					1595.191				


2ND FLOOR AREA DETAIL			
BLOCK	F.A.R. AREA	SERVICE AREA	TOTAL AREA
BLOCK-G	1030.546	179.141	1209.687
TOTAL	1030.546	179.141	1209.687

F.A.R. USAGE
COMMERCIAL
SERVICE



PROJECT: PROPOSED INSTITUTIONAL BUILDING AT SECTOR TECH ZONE-4, PLOT-7, GREATER NOIDA
M/S A.L. SOFTWARE PVT.LTD.

DRAWING TITLE: COMMERCIAL ROOF PLAN (BLOCKS - A-B-C-D-E-F-H) 2ND FLOOR PLAN (BLOCK-G) & AREA DIAGRAM

For A.L. Software Pvt. Ltd.  Architect/Director

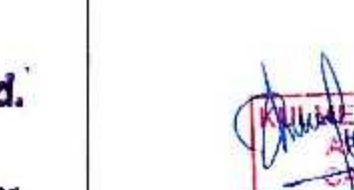OWNER'S SIGN:  ARCHITECT'S SIGN: 

ARCHITECT: ACPL Design Ltd. 
ACPL Design Ltd.
100, 101, 102,1000

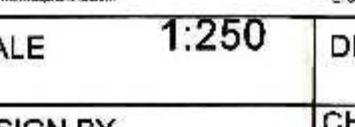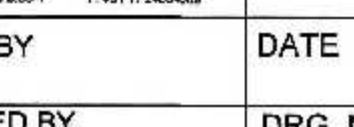SCALE: 1:250
DESIGN BY: 
CHECKED BY: 

DATE: 08.04.2019
DRG. No. SD1089-16

