


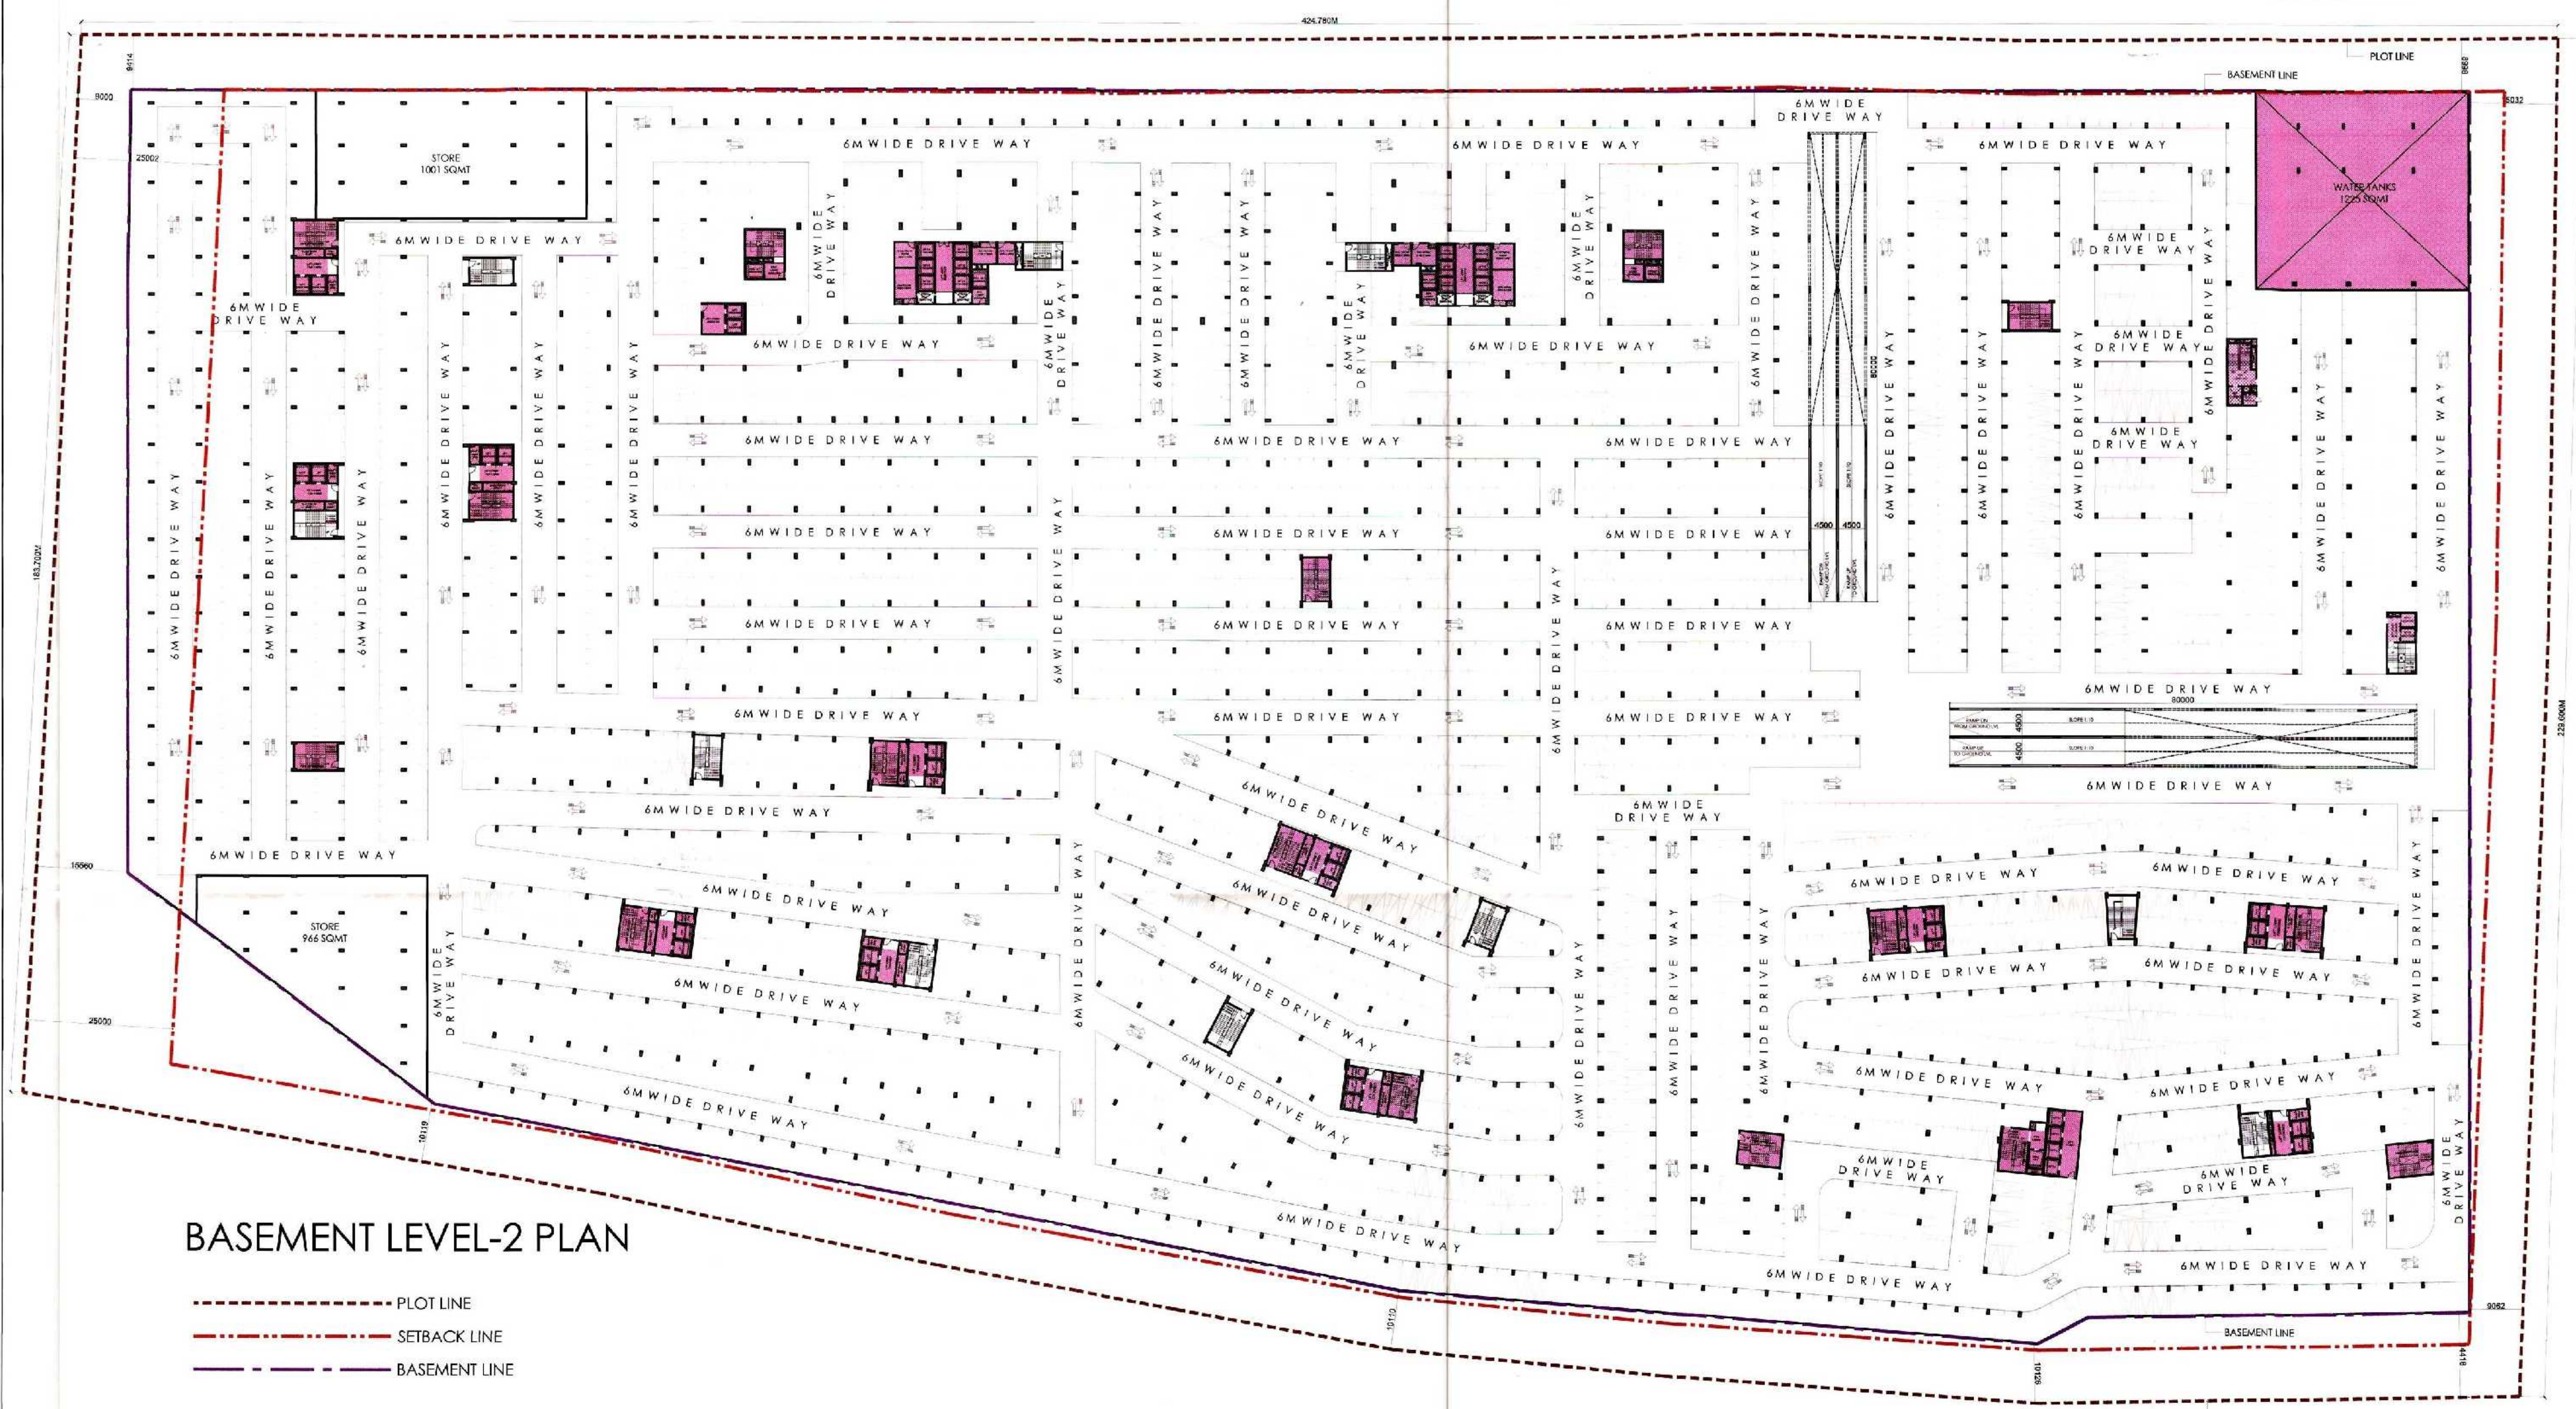

ITEM	NO.	DESCRIPTION	AREA	UNIT	REMARKS
1	1	STAIR	1.00	SQ.M	
2	2	STAIR	1.00	SQ.M	
3	3	STAIR	1.00	SQ.M	
100	100	STAIR	1.00	SQ.M	

SUBMISSION

PROJECT:
PROPOSED INSTITUTIONAL BUILDING
AT SECTOR TECH ZONE-4, PLOT-7,
GREATER NOIDA
M/S A.L. SOFTWEB PVT.LTD.

DRAWING TITLE:
BASEMENT PLAN-2 & AREA DIAGRAM



For A.L. Softweb Pvt. Ltd.
Auth: Sign/Director

OWNER'S SIGN: _____ ARCHITECT'S SIGN: _____

ARCHITECT: **ACPL**
ACPL Design Ltd.
6/2, SECTOR-10, NOIDA-201301
9. 02/11/2019
10. 02/11/2019

SCALE: 1:600 DEALT BY: _____ DATE: 08.04.2019

DESIGN BY: _____ CHECKED BY: _____ DRG. No. SD/1089-08

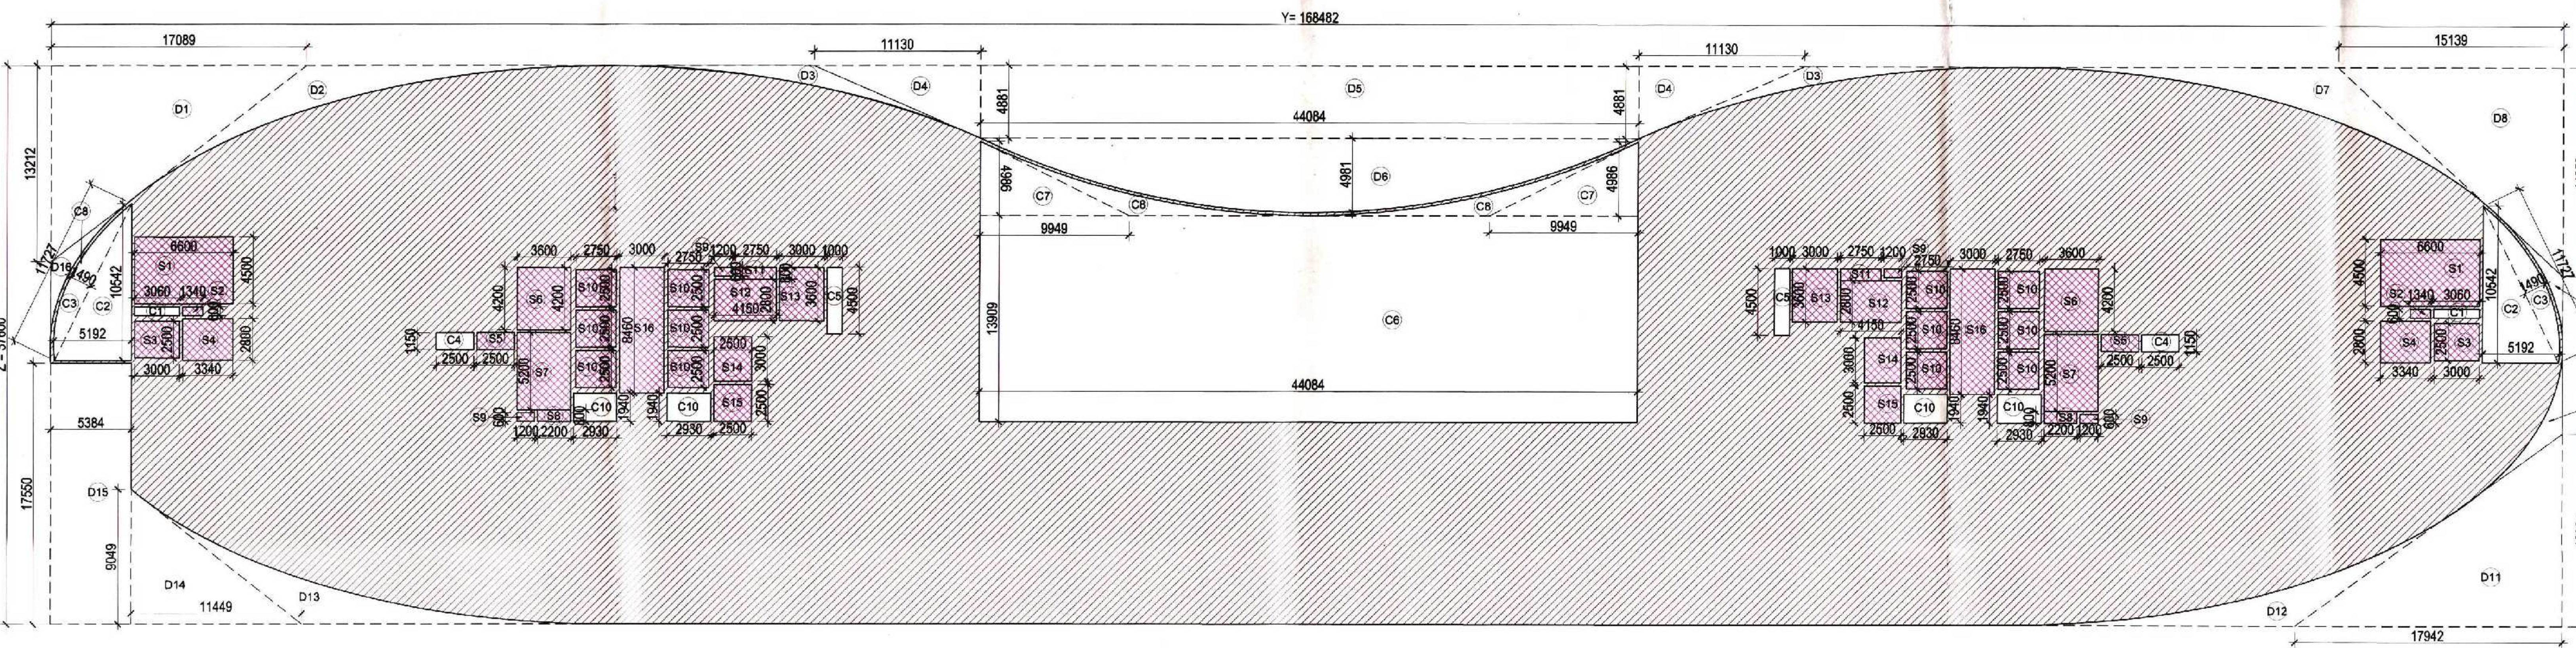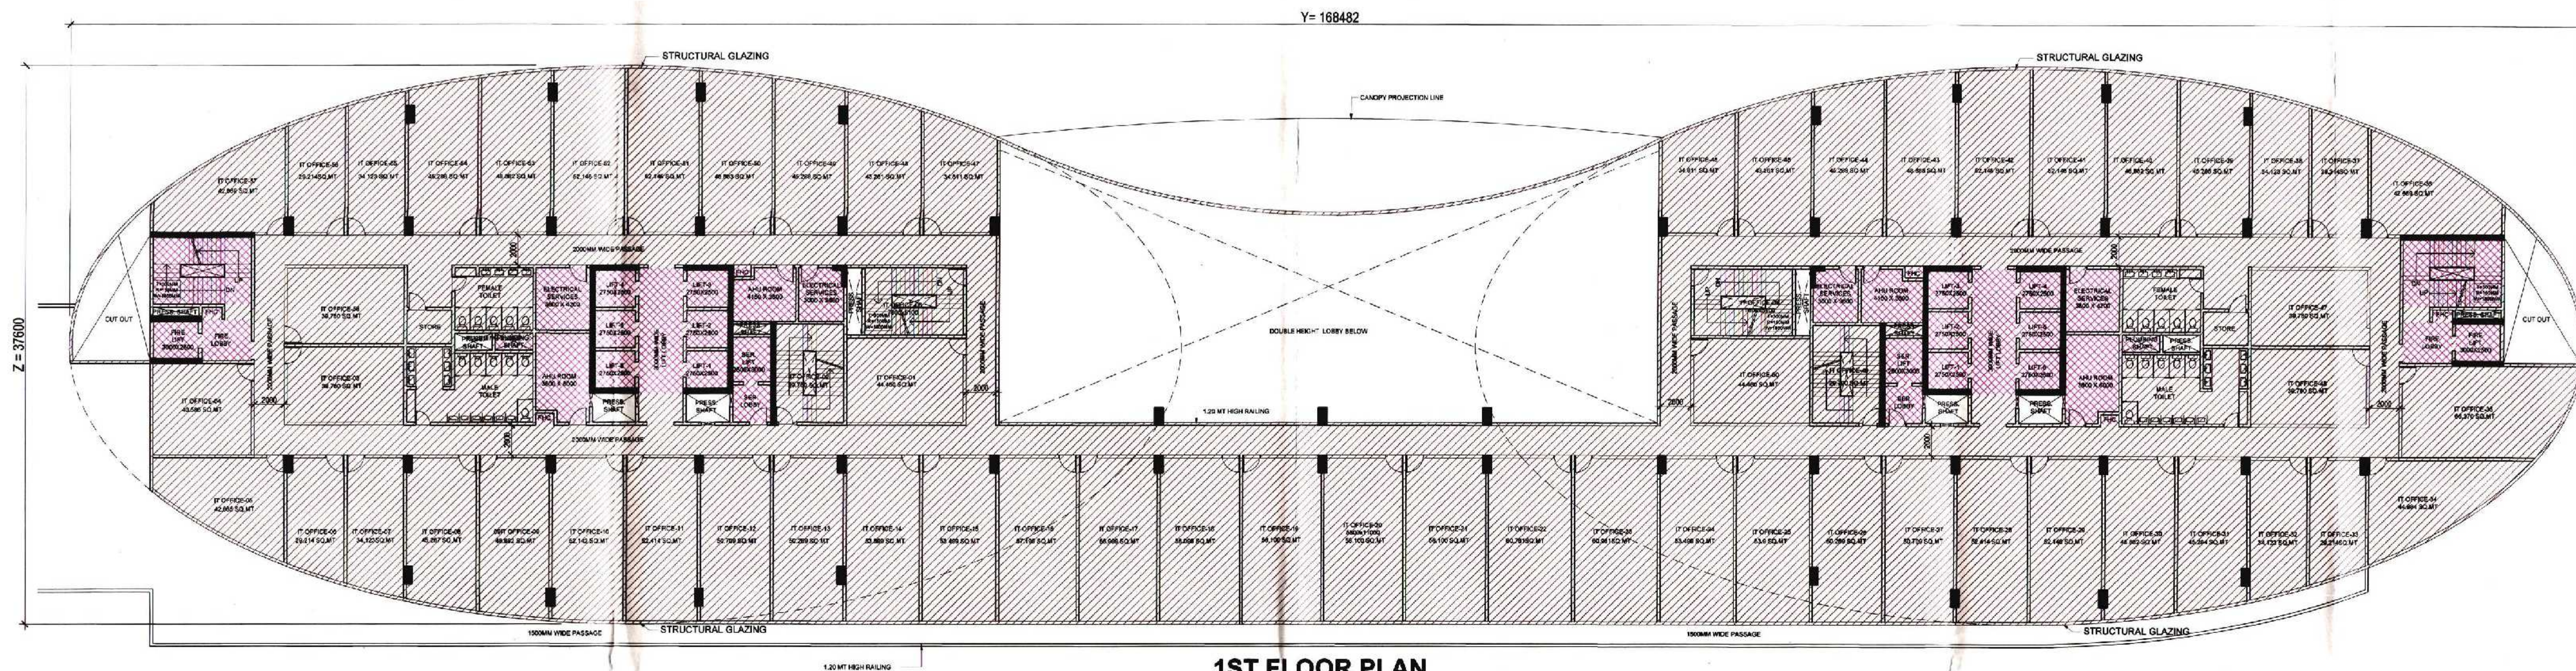

1ST FLOOR AREA DETAIL IN F.A.R. (IT-TOWER)									
ITEM	WIDTH	X	LENGTH	X	FACTOR	X	NOS	AREA (SQMT)	
Y x Z	168.482	X	37.600	X	1	X	1	6334.923	
TOTAL = (Y Z)								6334.923	YZ
DEDUCTION AREA									
ITEM	WIDTH	X	LENGTH	X	FACTOR	X	NOS	AREA (SQMT)	
D1	17.089	X	13.212	X	0.5	X	1	112.890	
D2	P.LINE AREA						X	1	31.359
D3	P.LINE AREA						X	2	22.618
D4	11.130	X	4.881	X	0.5	X	2	54.326	
D5	44.084	X	4.881	X	1	X	1	215.174	
D6	44.084	X	4.981	X	0.667	X	1	146.461	
D7	P.LINE AREA						X	1	40.284
D8	15.139	X	14.053	X	0.5	X	1	106.374	
D9	P.LINE AREA						X	1	3.581
D10	P.LINE AREA						X	1	6.613
D11	17.942	X	12.925	X	0.5	X	1	115.950	
D12	P.LINE AREA						X	1	27.350
D13	P.LINE AREA						X	1	32.491
D14	11.449	X	9.049	X	0.5	X	1	51.801	
D15	5.384	X	17.550	X	1	X	1	94.489	
D16	P.LINE AREA						X	1	5.711
TOTAL AREA								1067.472	
YZ - (DEDUCTION AREA) = 1ST FLOOR PLATE AREA								5267.451	
1ST FLOOR TOTAL PLATE AREA =								5267.451	
SERVICES AREA									
ITEM	WIDTH	X	LENGTH	X	FACTOR	X	NO'S	TOWER-1 AREA (SQMT)	
S1	6.600	X	4.500	X	1	X	2	59.400	
S2	1.340	X	0.600	X	1	X	2	1.608	
S3	3.000	X	2.500	X	1	X	2	15.000	
S4	3.340	X	2.800	X	1	X	2	18.704	
S5	2.500	X	1.150	X	1	X	2	5.750	
S6	3.600	X	4.200	X	1	X	2	30.240	
S7	3.600	X	5.200	X	1	X	2	37.440	
S8	2.200	X	0.800	X	1	X	2	3.520	
S9	1.200	X	0.600	X	1	X	4	2.880	
S10	2.750	X	2.500	X	1	X	12	82.500	
S11	2.750	X	0.800	X	1	X	2	4.400	
S12	4.150	X	2.800	X	1	X	2	23.240	
S13	3.000	X	3.600	X	1	X	2	21.600	
S14	2.500	X	3.000	X	1	X	2	15.000	
S15	2.500	X	2.500	X	1	X	2	12.500	
S16	3.000	X	8.460	X	1	X	2	50.760	
TOTAL SERVICE AREA								364.542	
TOTAL INTERNAL CUTOUT AREA =								804.204	
TOTAL PLATE AREA - (SERVICES AREA + INTERNAL CUTOUT AREA) = FAR AREA								4078.704	
1ST FLOOR FAR AREA =								4078.704	

SUBMISSION

PROJECT: PROPOSED INSTITUTIONAL BUILDING AT SECTOR TECH ZONE-4, PLOT-7, GREATER NOIDA
M/S A.L. Softweb PVT.LTD.

DRAWING TITLE: **IT-TOWER**
1ST FLOOR PLAN & AREA DETAILS

APPROVED
Valid Letter No. 54/14, Dated: 27/01/2019
Valid Form Date: 27/01/2019

For A.L. Softweb Pvt. Ltd.
Sr. Director

OWNER'S SIGN: **ACPL**
ARCHITECT'S SIGN: **ACPL**



SCALE: 1:200
DESIGN BY: **ACPL Design Ltd**
CHECKED BY: **ACPL Design Ltd**

DATE: 08.04.2019
DRG. No. SD/1089-21



F.A.R. USAGE

IT/ITES


SERVICE

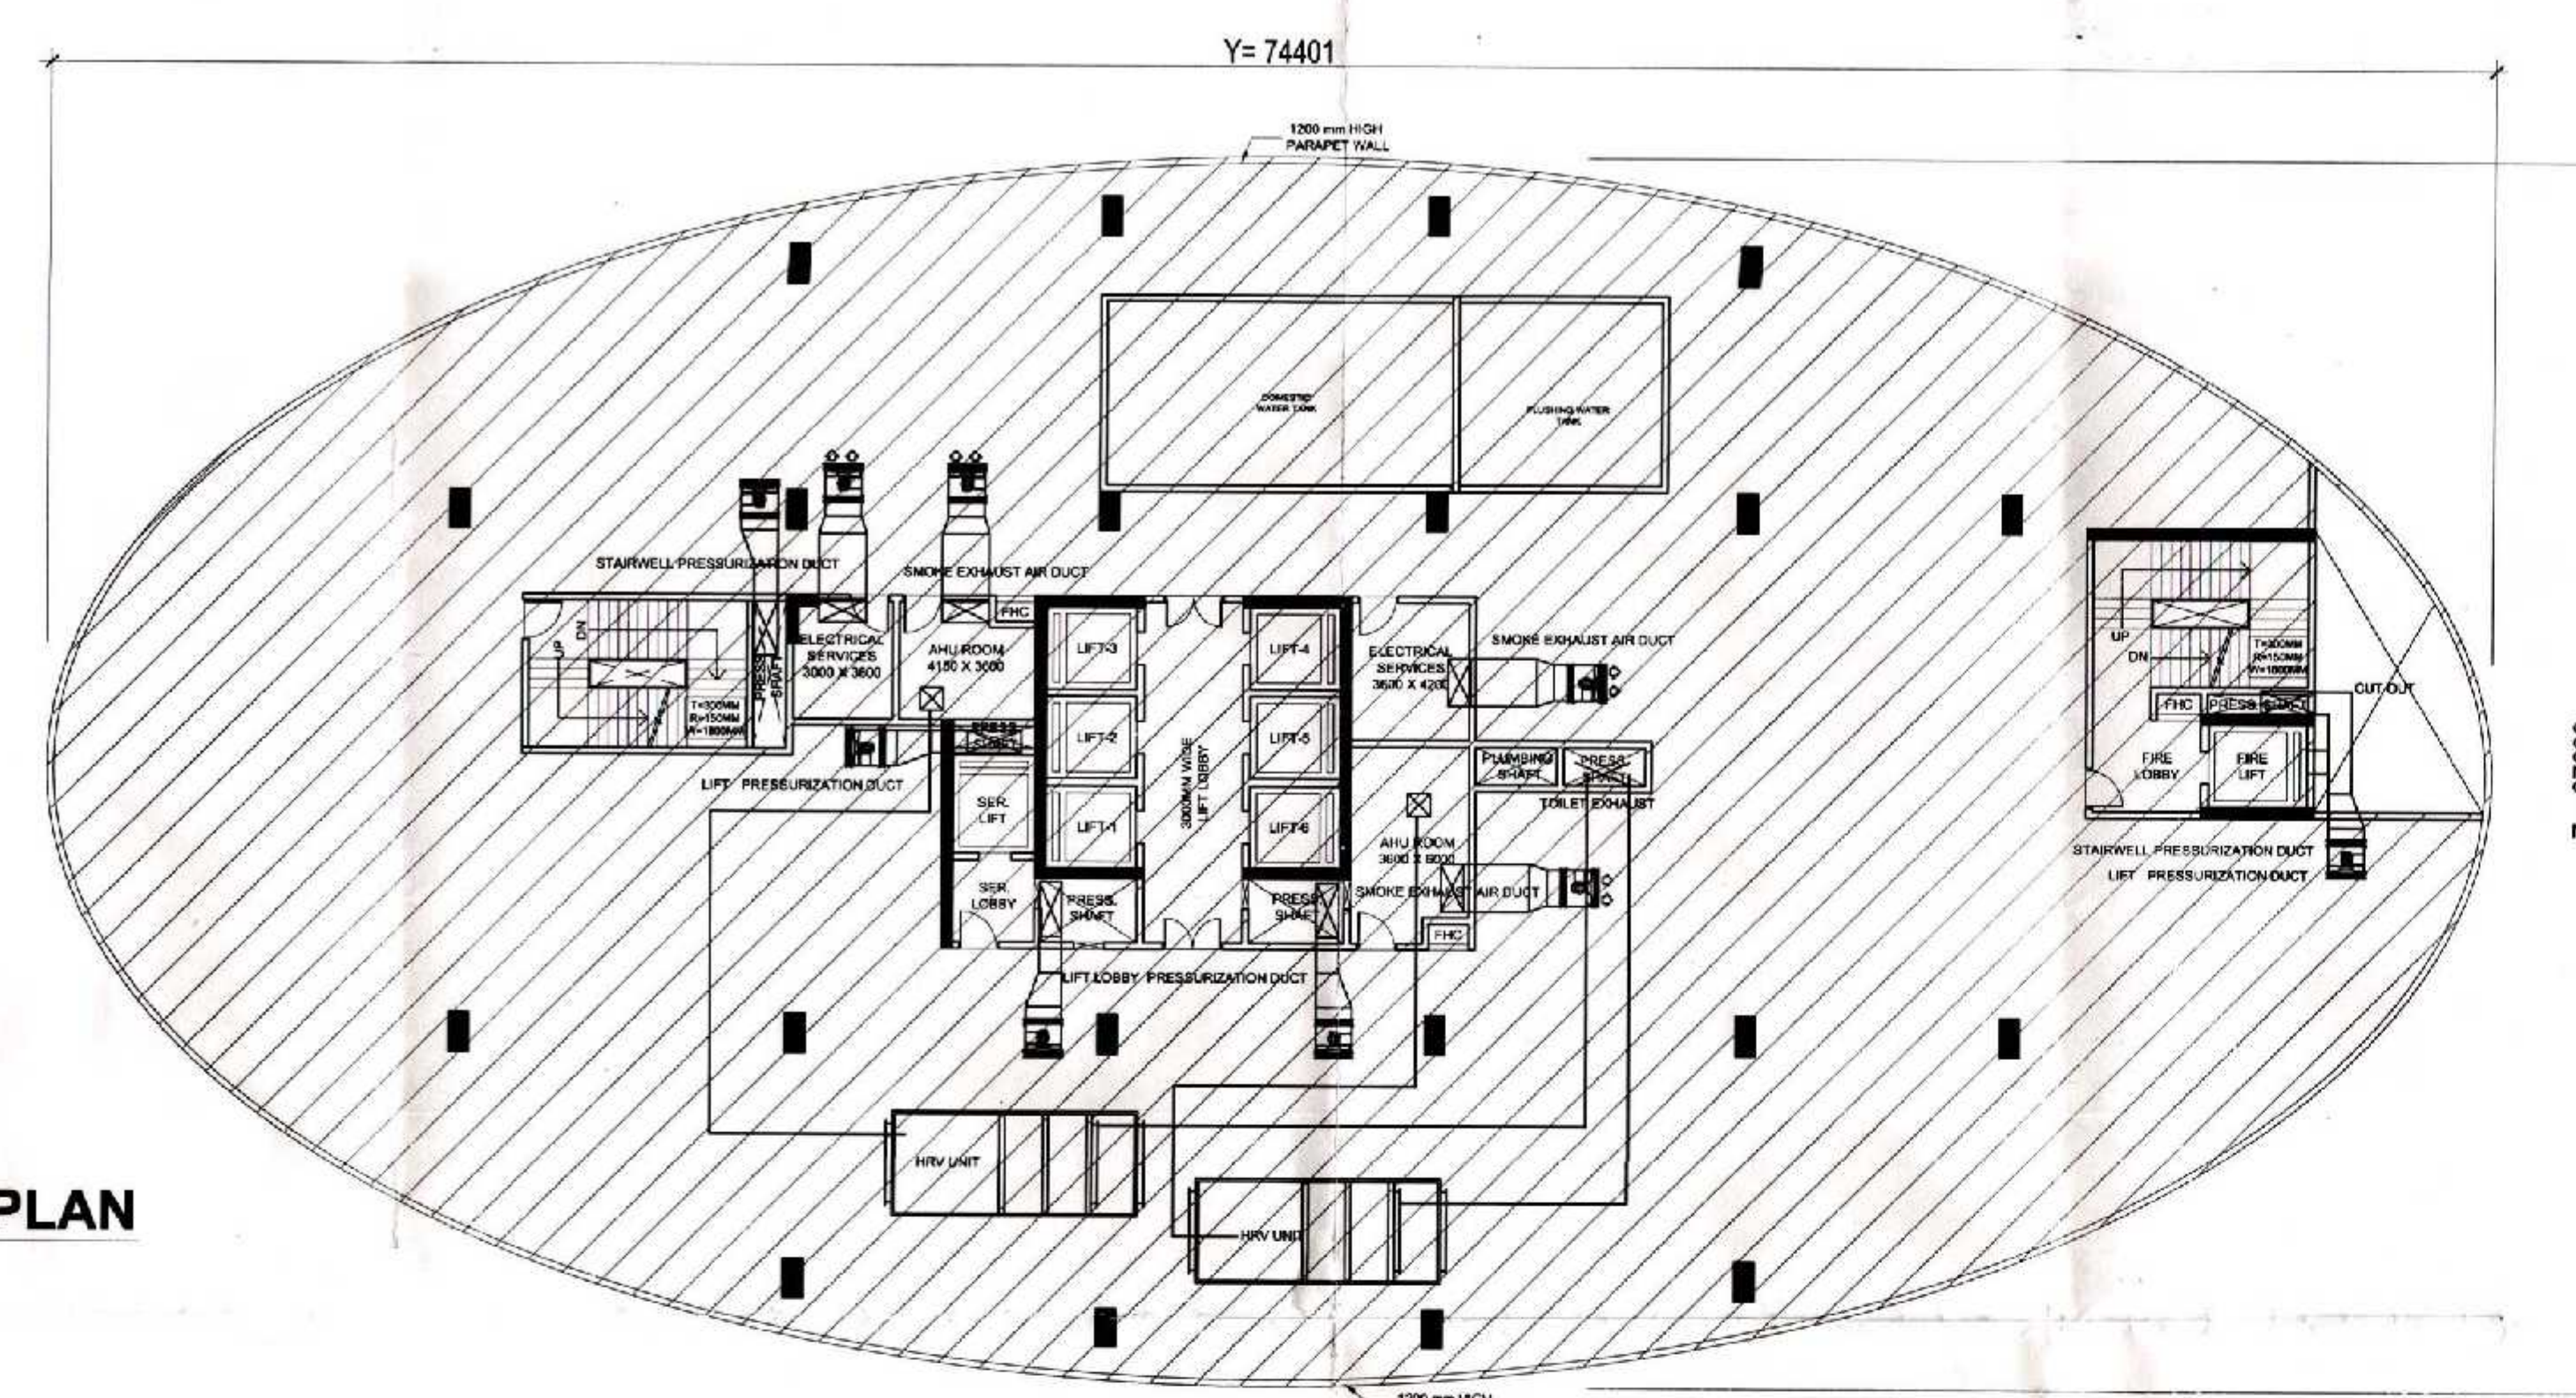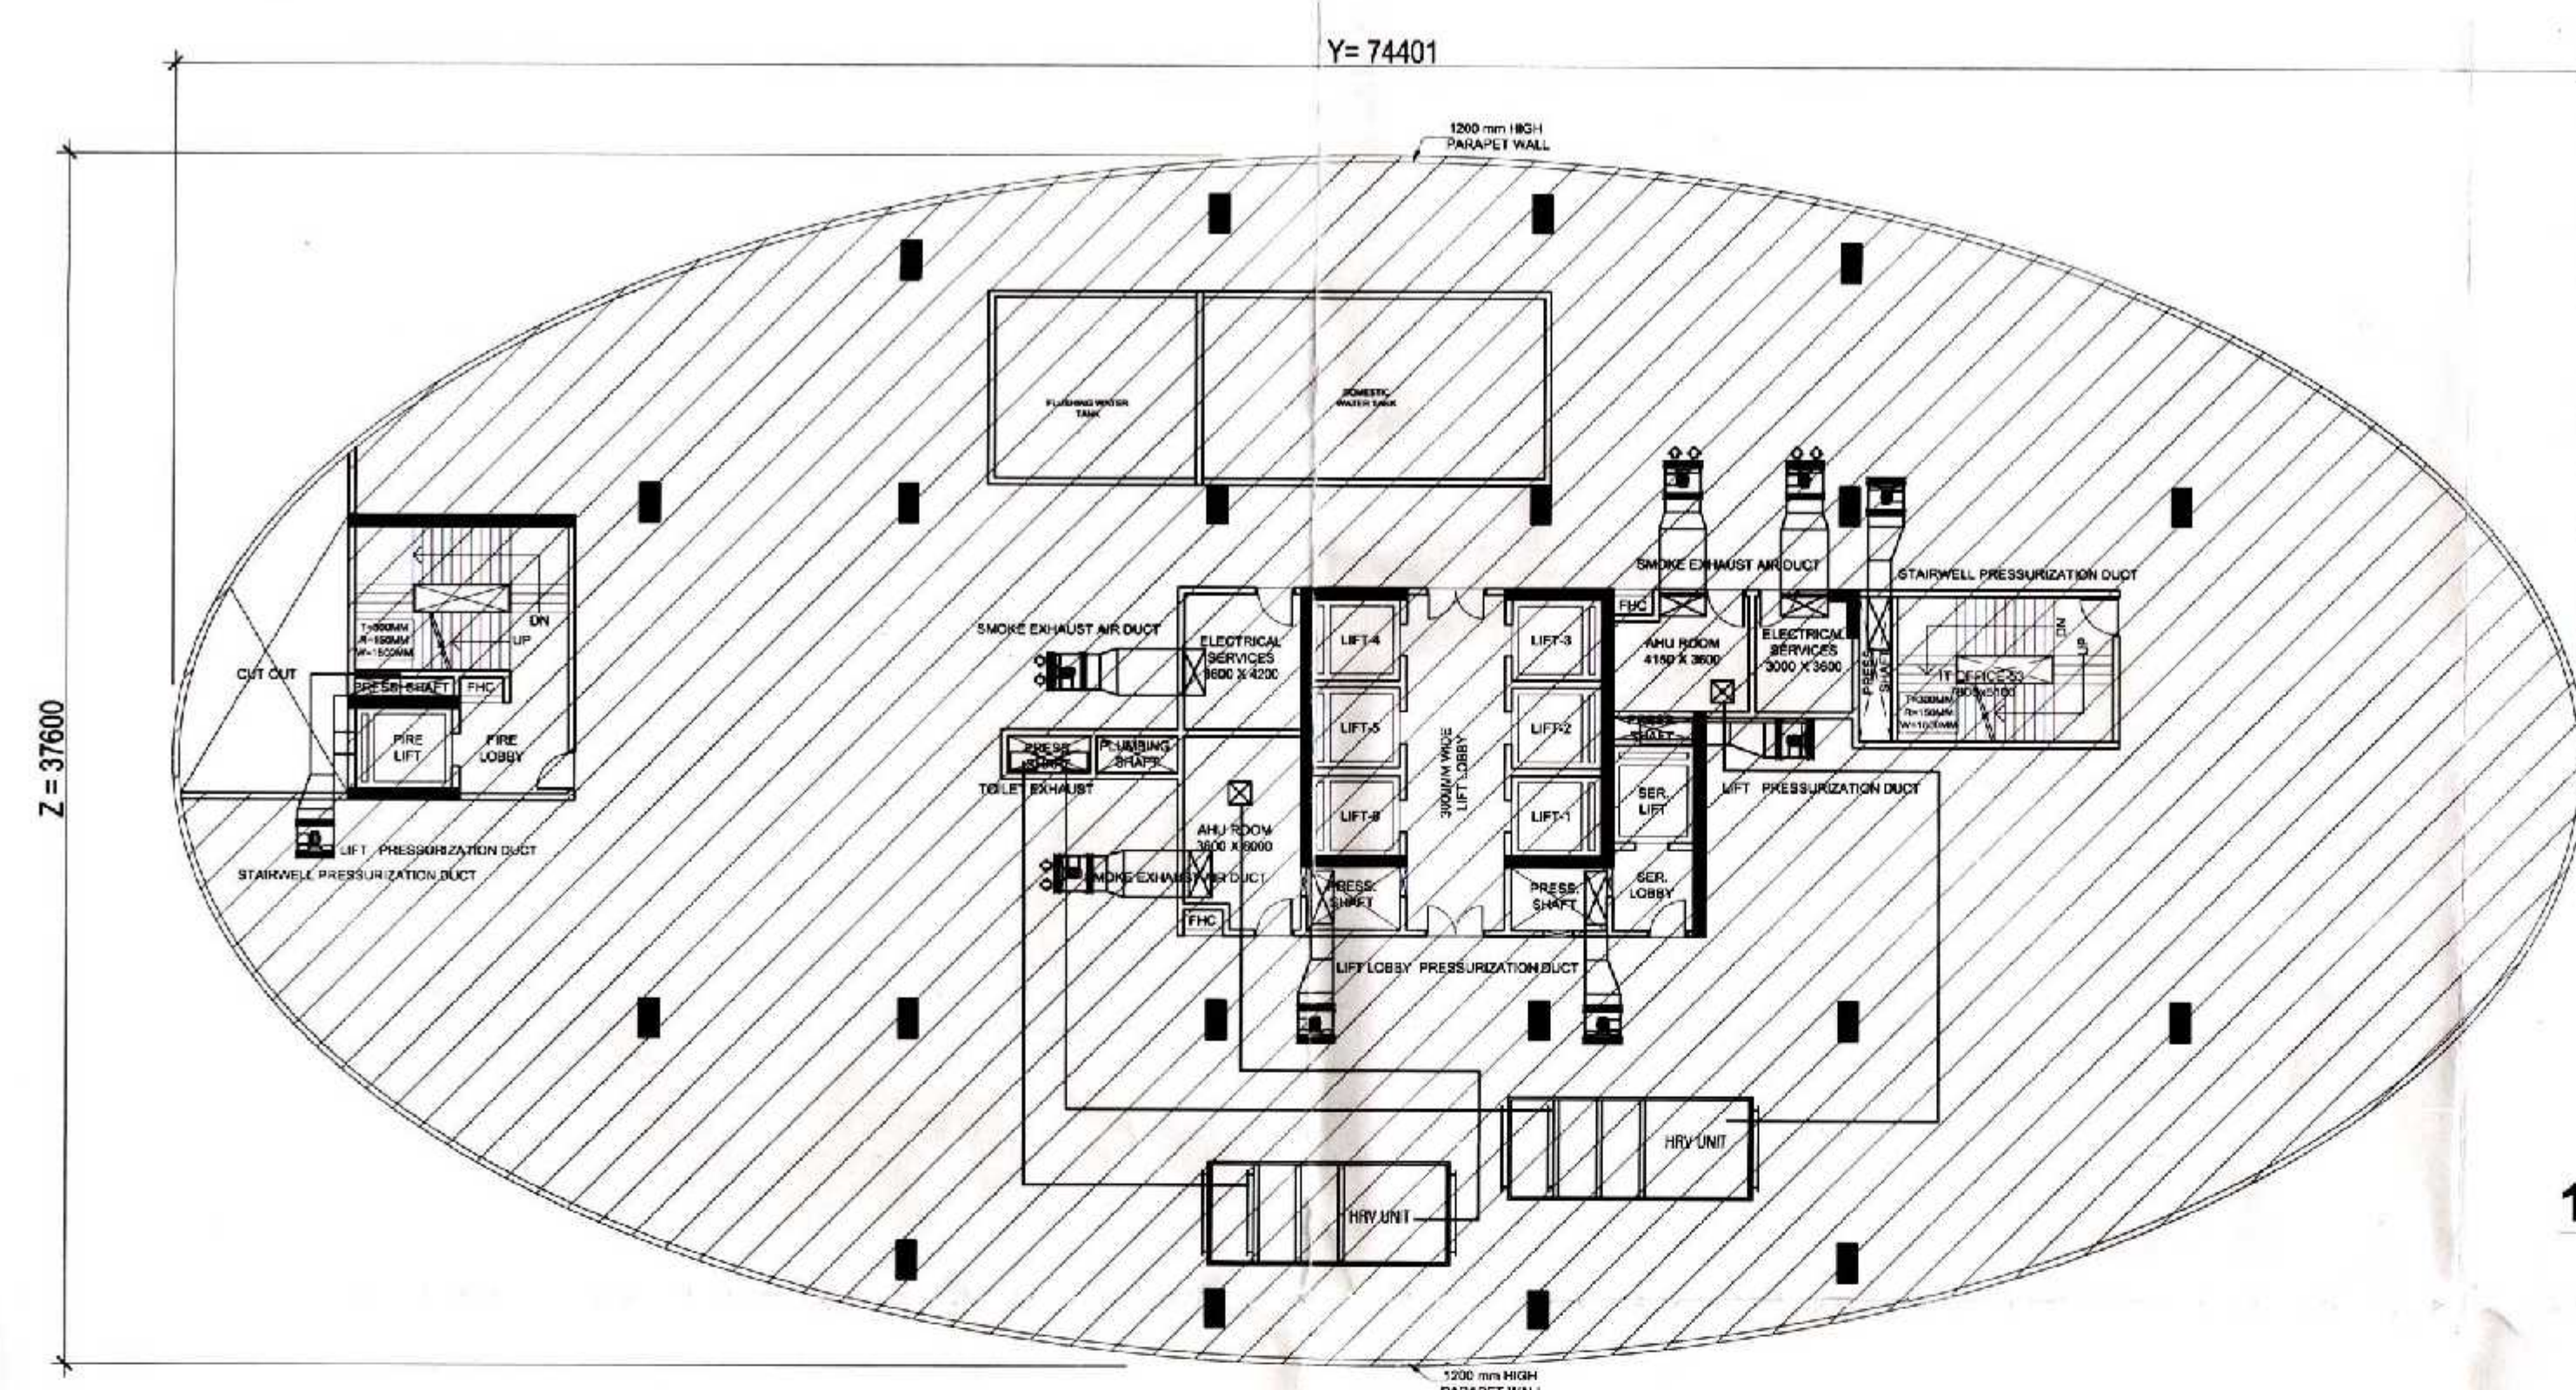


18TH SERVICE FLOOR AREA DETAIL IT-TOWER								
ITEM	WIDTH	X	LENGTH	X	FACTOR	X	NOS	AREA (SQMT)
Y x Z	74.401	X	37.600	X	1	X	2	5594.955
TOTAL = (Y Z)								5594.955
DEDUCTION AREA								
ITEM	WIDTH	X	LENGTH	X	FACTOR	X	NOS	AREA (SQMT)
D1	16.318	X	13.527	X	0.5	X	2	220.734
D2			P.LINE AREA			X	2	69.582
D3			P.LINE AREA			X	2	97.996
D4	13.451	X	14.678	X	0.5	X	2	197.434
D5			P.LINE AREA			X	4	9.434
D6	13.451	X	14.678	X	0.5	X	2	197.434
D7			P.LINE AREA			X	2	97.995
D8			P.LINE AREA			X	2	62.840
D9	17.06	X	13.252	X	0.5	X	2	226.079
D10			P.LINE AREA			X	2	11.184
D11			P.LINE AREA			X	2	11.184
TOTAL AREA A =								1201.895
YZ- DEDUCTION AREA - TOTAL PLATE AREA								4393.060
INTERNAL CUT-OUT AREA								
ITEM	WIDTH	X	LENGTH	X	FACTOR	X	NO'S	TOWER -1 AREA (SQMT)
C1	0.640	X	3.060	X	1.0	X	2	3.917
C2	5.192	X	10.542	X	0.5	X	2	54.734
C3	11.727	X	1.490	X	0.7	X	2	23.309
C4	2.500	X	1.150	X	1.000	X	2	5.750
C5	1.000	X	4.500	X	1.000	X	2	9.000
C10	2.930	X	1.940	X	1.000	X	4	22.737
TOTAL INTERNAL CUT OUT AREA								119.447
TOTAL PLATE AREA - (INTERNAL CUTOUT AREA) =FAR AREA								4273.613
18TH SERVICE FLOOR AREA								4273.613

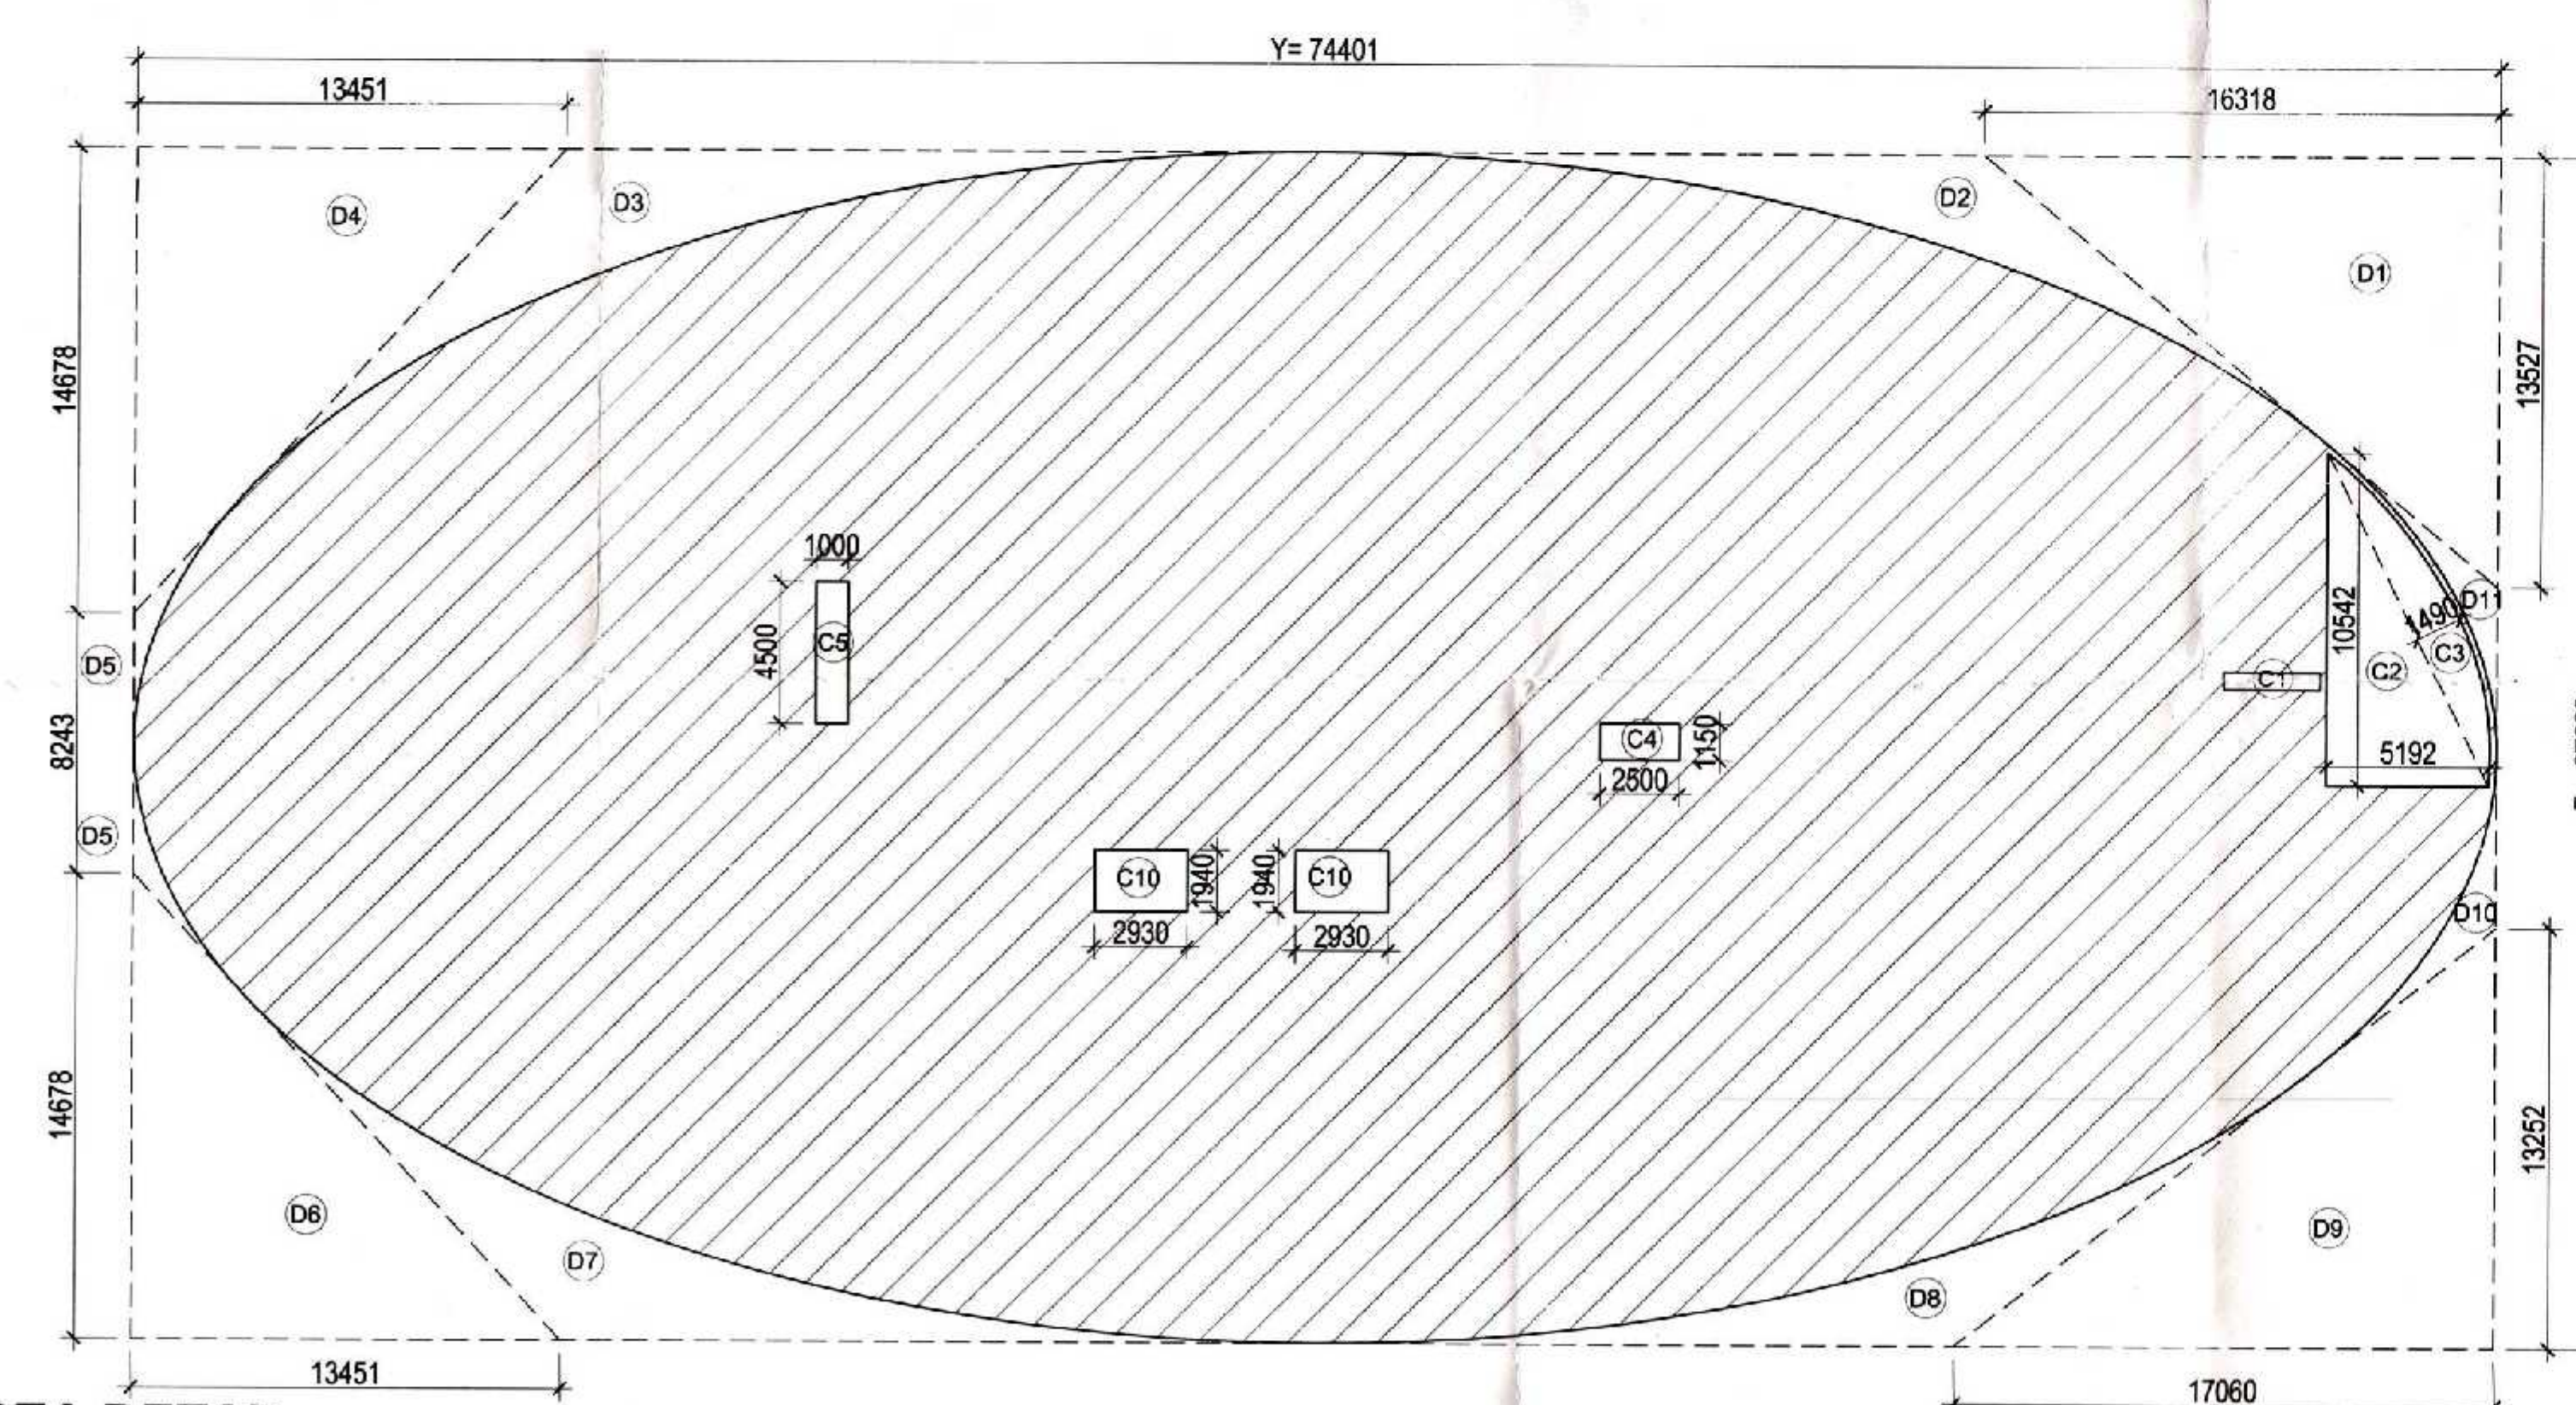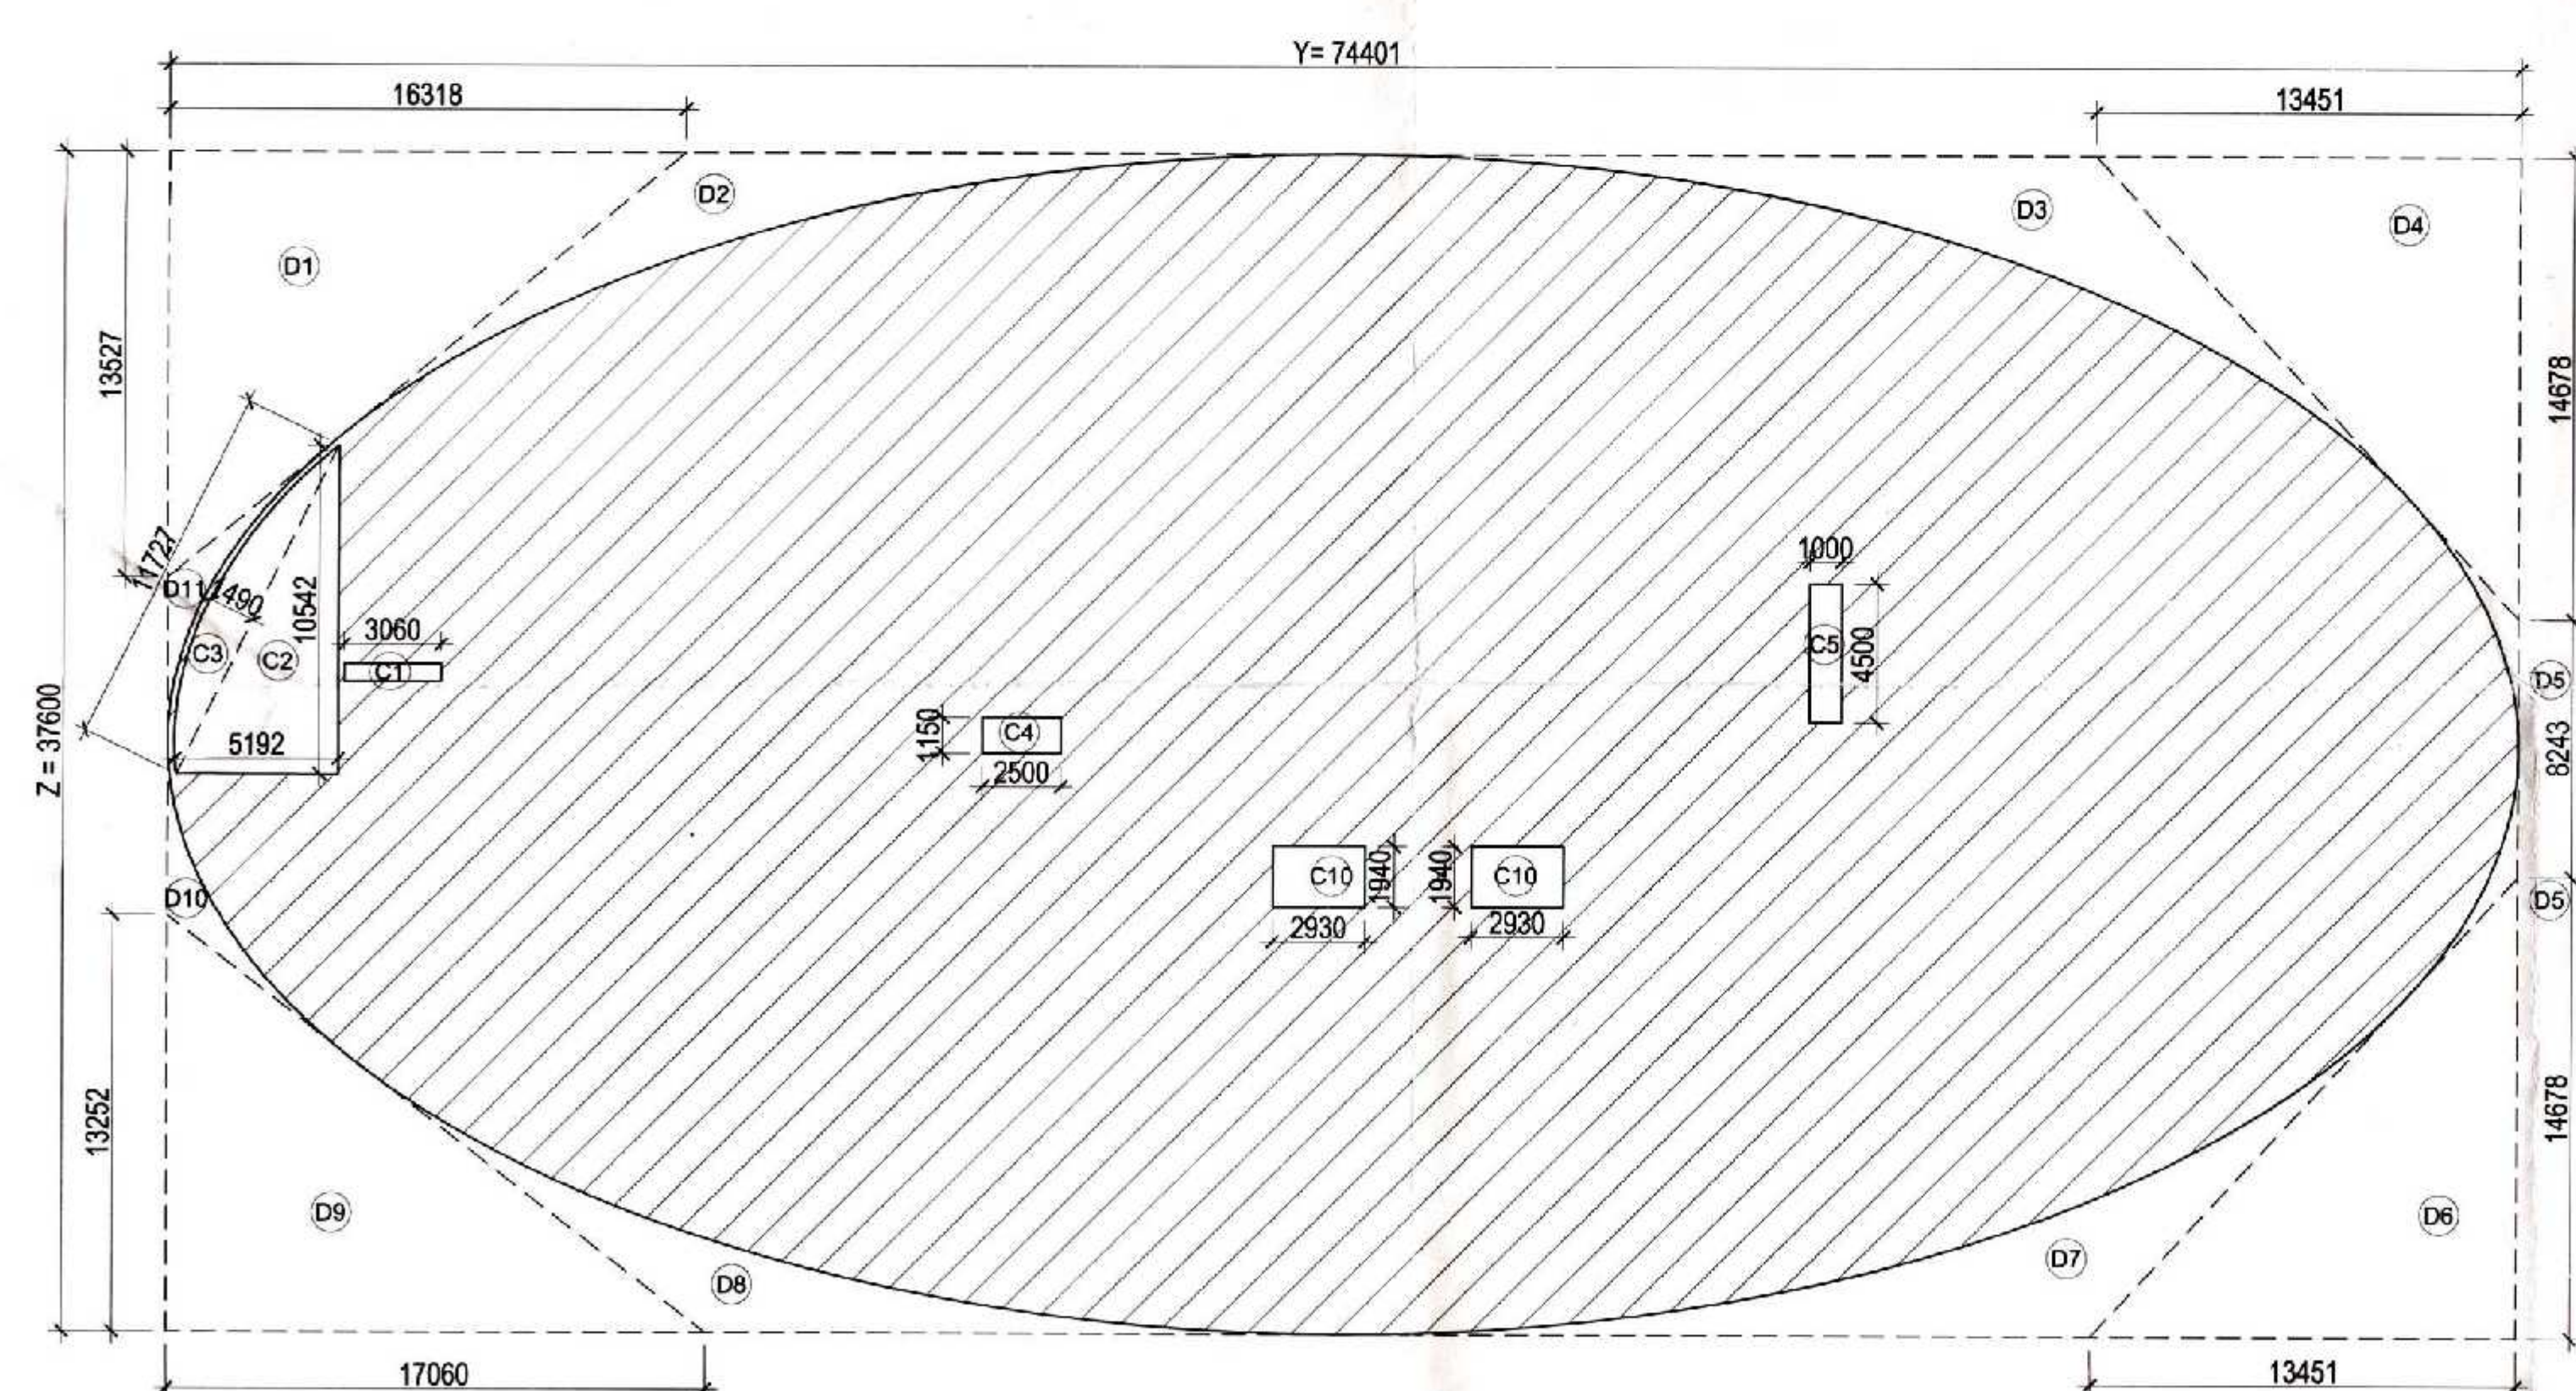


SUBMISSION			
PROJECT:			
PROPOSED INSTITUTIONAL BUILDING AT SECTOR TECH ZONE - 4, PHASE IV GREATER NOIDA M/S A.L. SOFTWEB PVT. LTD.			
DRAWING TITLE : IT-TOWER 18TH SERVICE FLOOR PLAN & AREA DETAILS		Valid Form Date: 20/11/2019 (Planning) Tm: 10/11/2019	
DRAWING NO: 18TH SERVICE FLOOR PLAN & AREA DETAILS			
For A.L. Softweb Pvt. Ltd. A.L. Softweb Director		NOIDA, UTTAR PRADESH 201314 20/11/2019	
OWNER'S SIGN		ARCHITECT'S SIGN	
ARCHITECT ACPL ACPL Design Ltd E: info@acpl.in M: 98999 11000 (INDIA) www.acplindia.com		ISO 9001:2008 Architecture Management Planning E: info@acpl.in M: 98999 11000 (INDIA) www.acplindia.com	
SCALE 1:200	DEALT BY	DATE - 08.04.2019	
DESIGN BY	CHECKED BY	DRG. No. SD/1089.25	

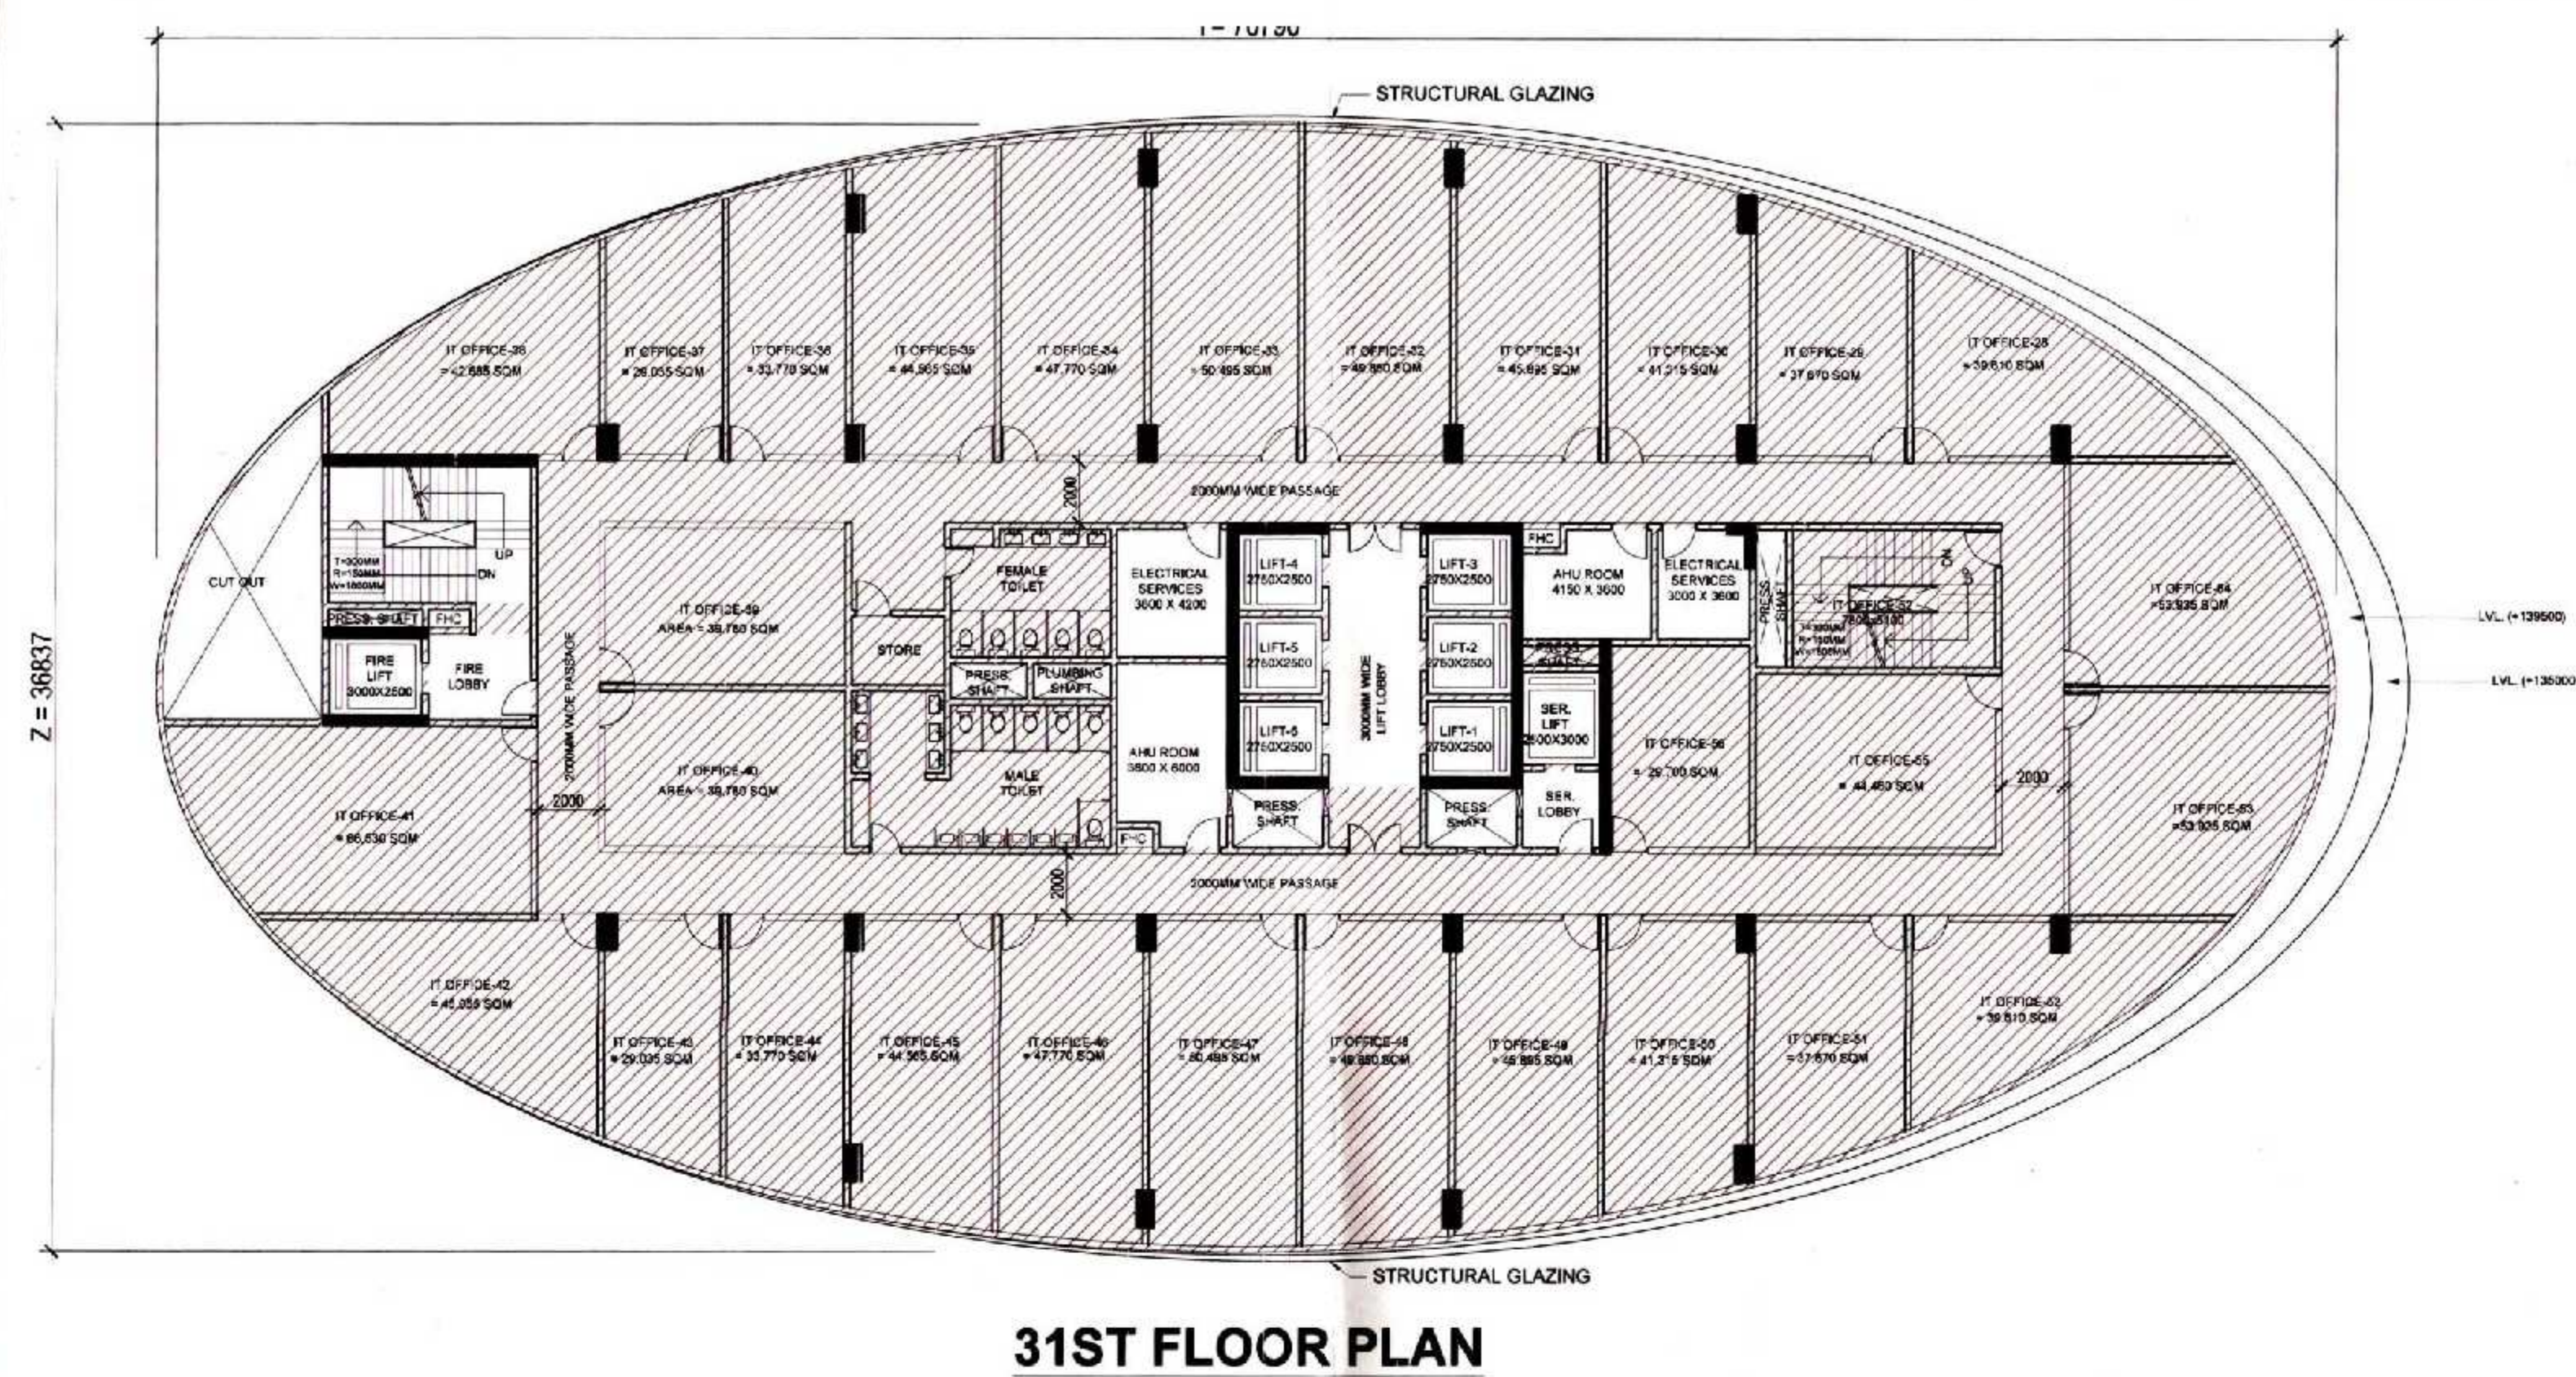


31ST FLOOR PLAN

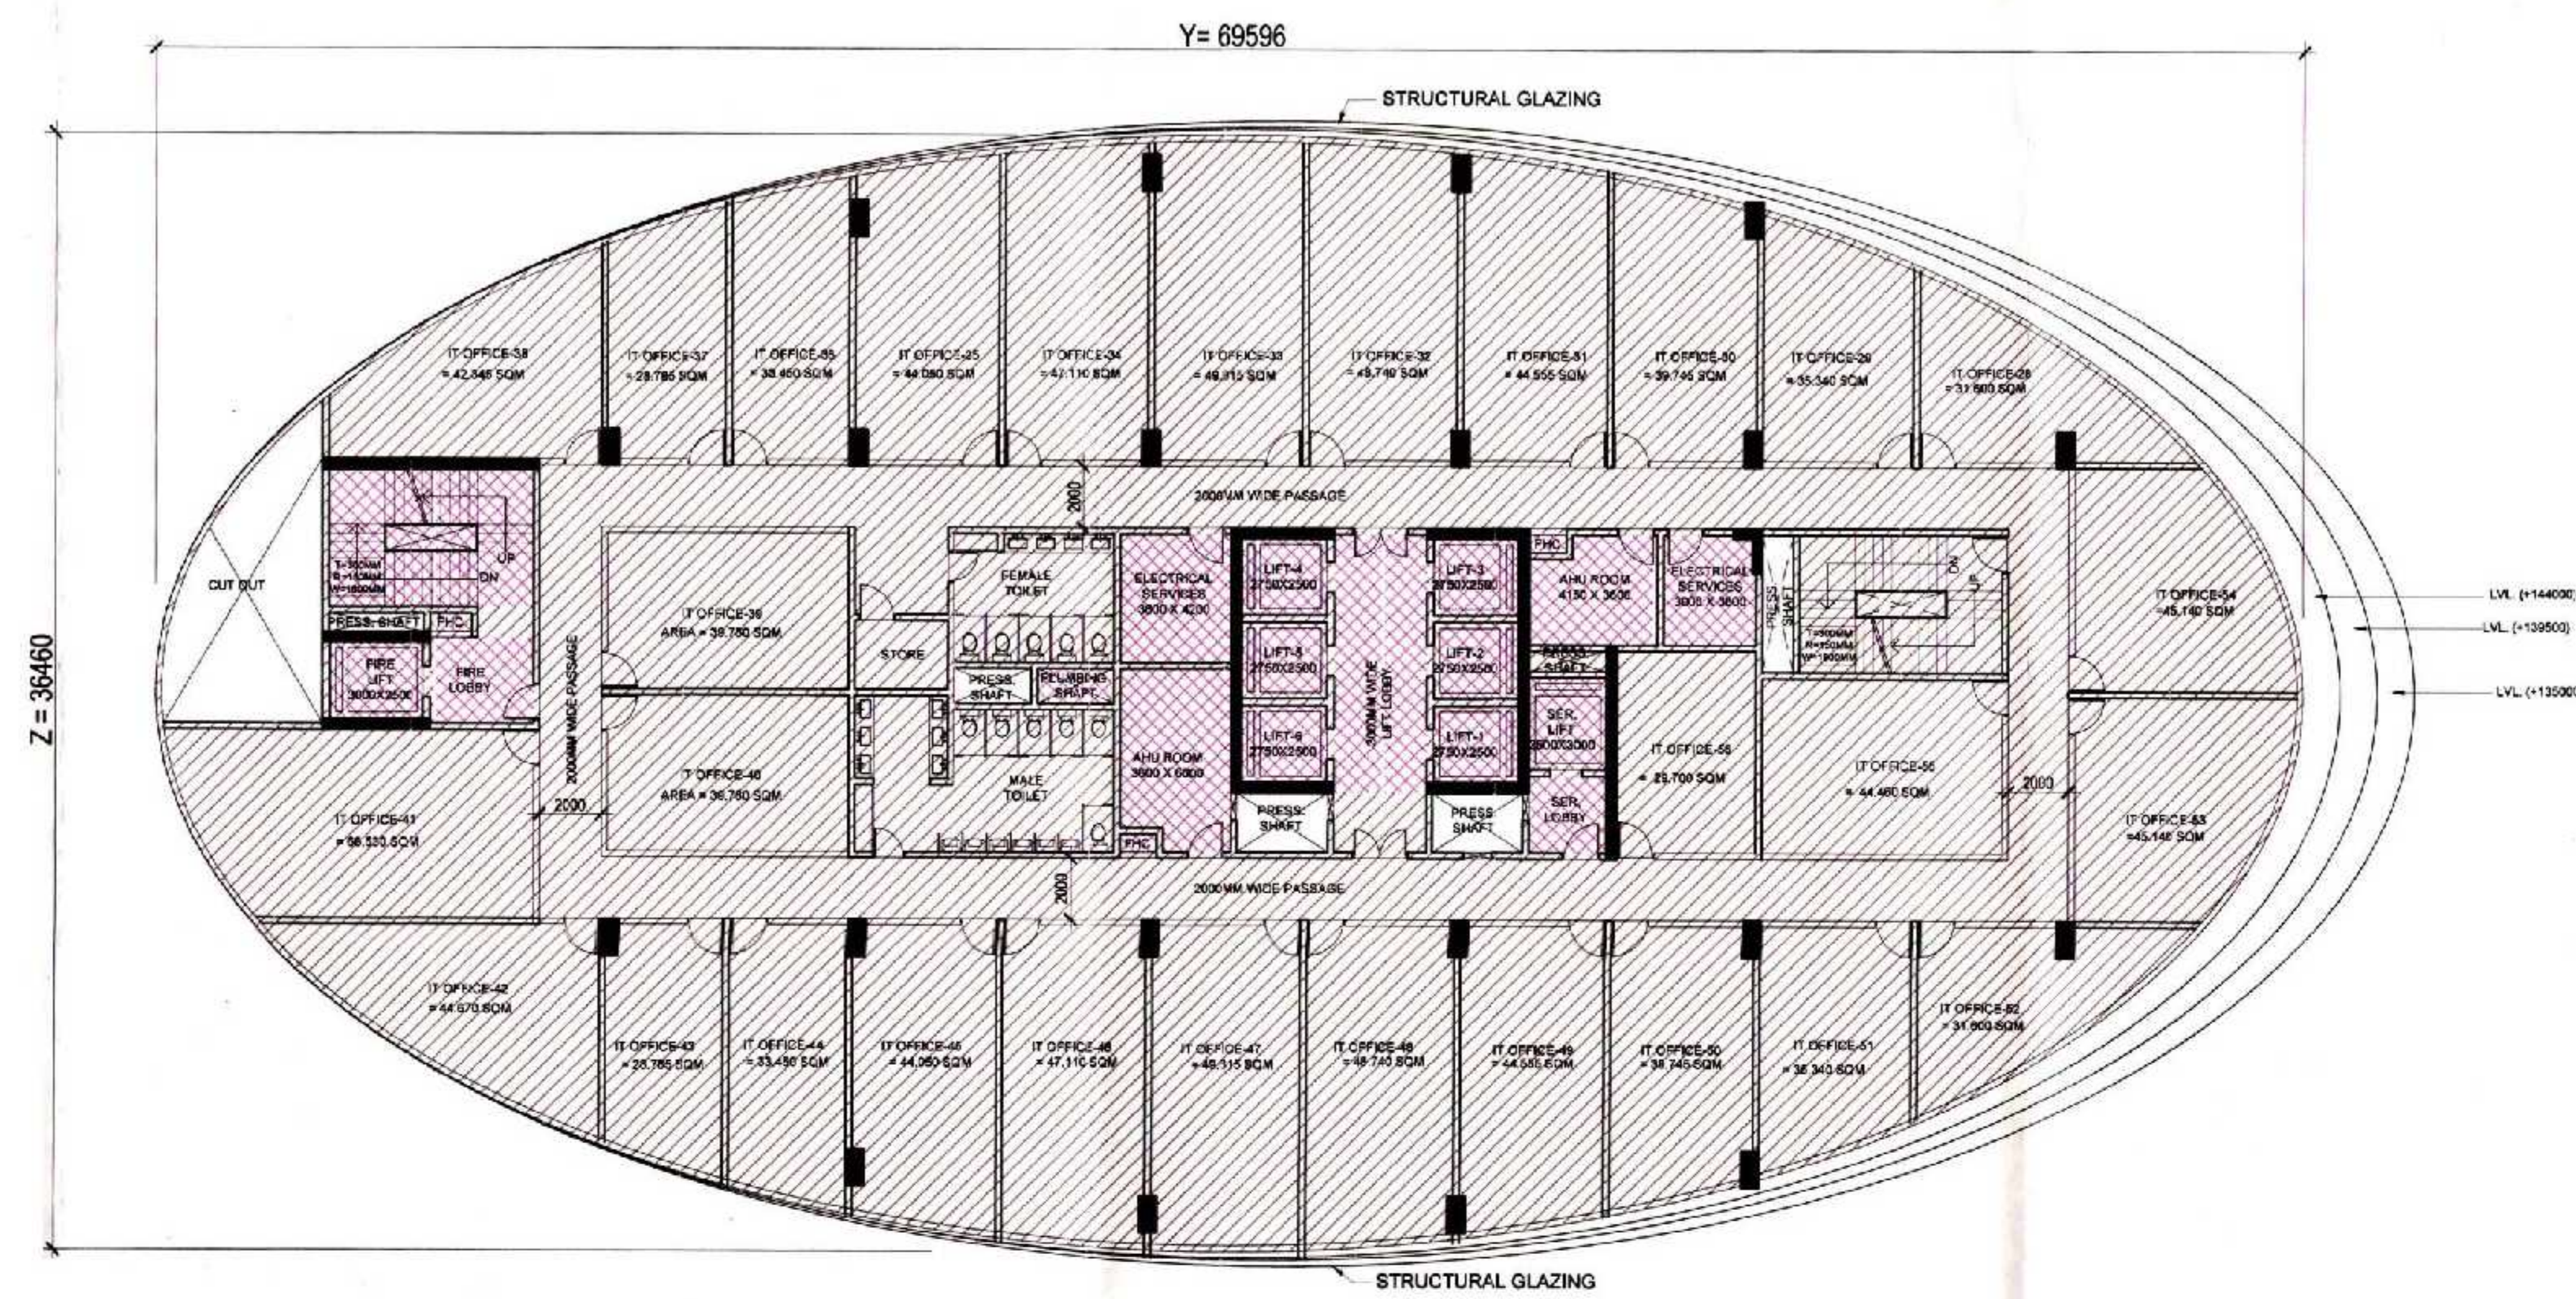

32ND FLOOR PLAN

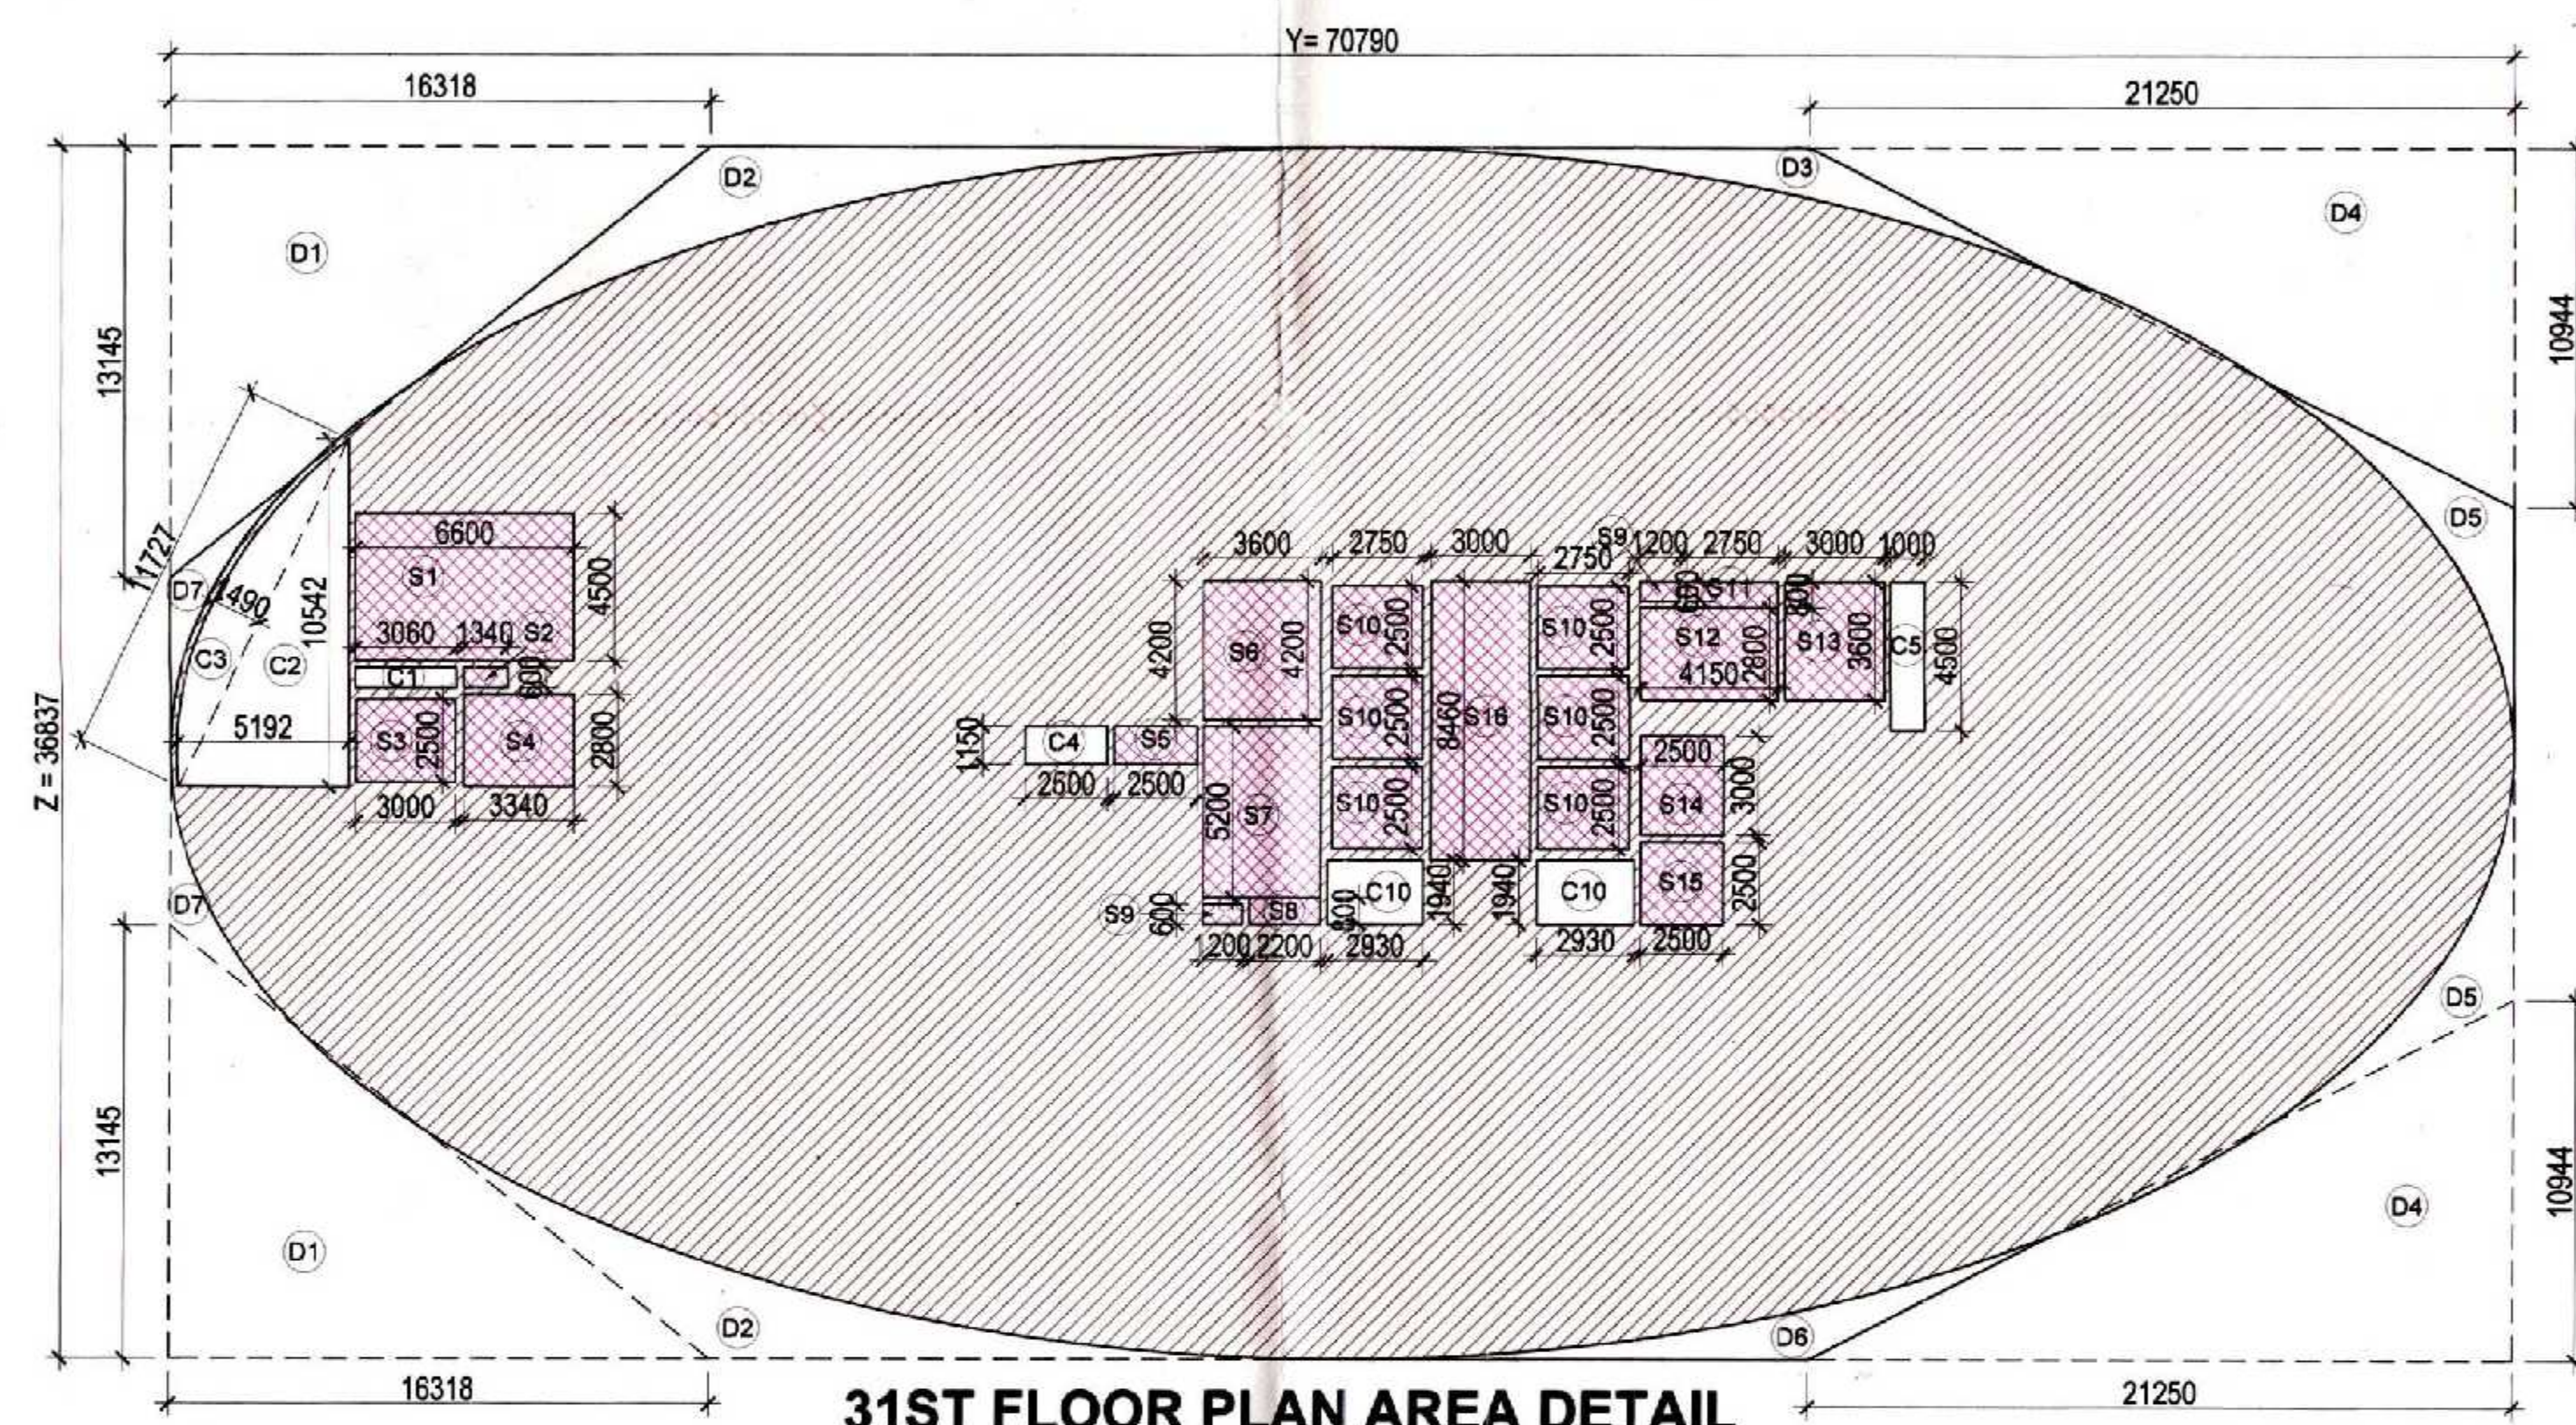

31ST FLOOR PLAN AREA DETAIL

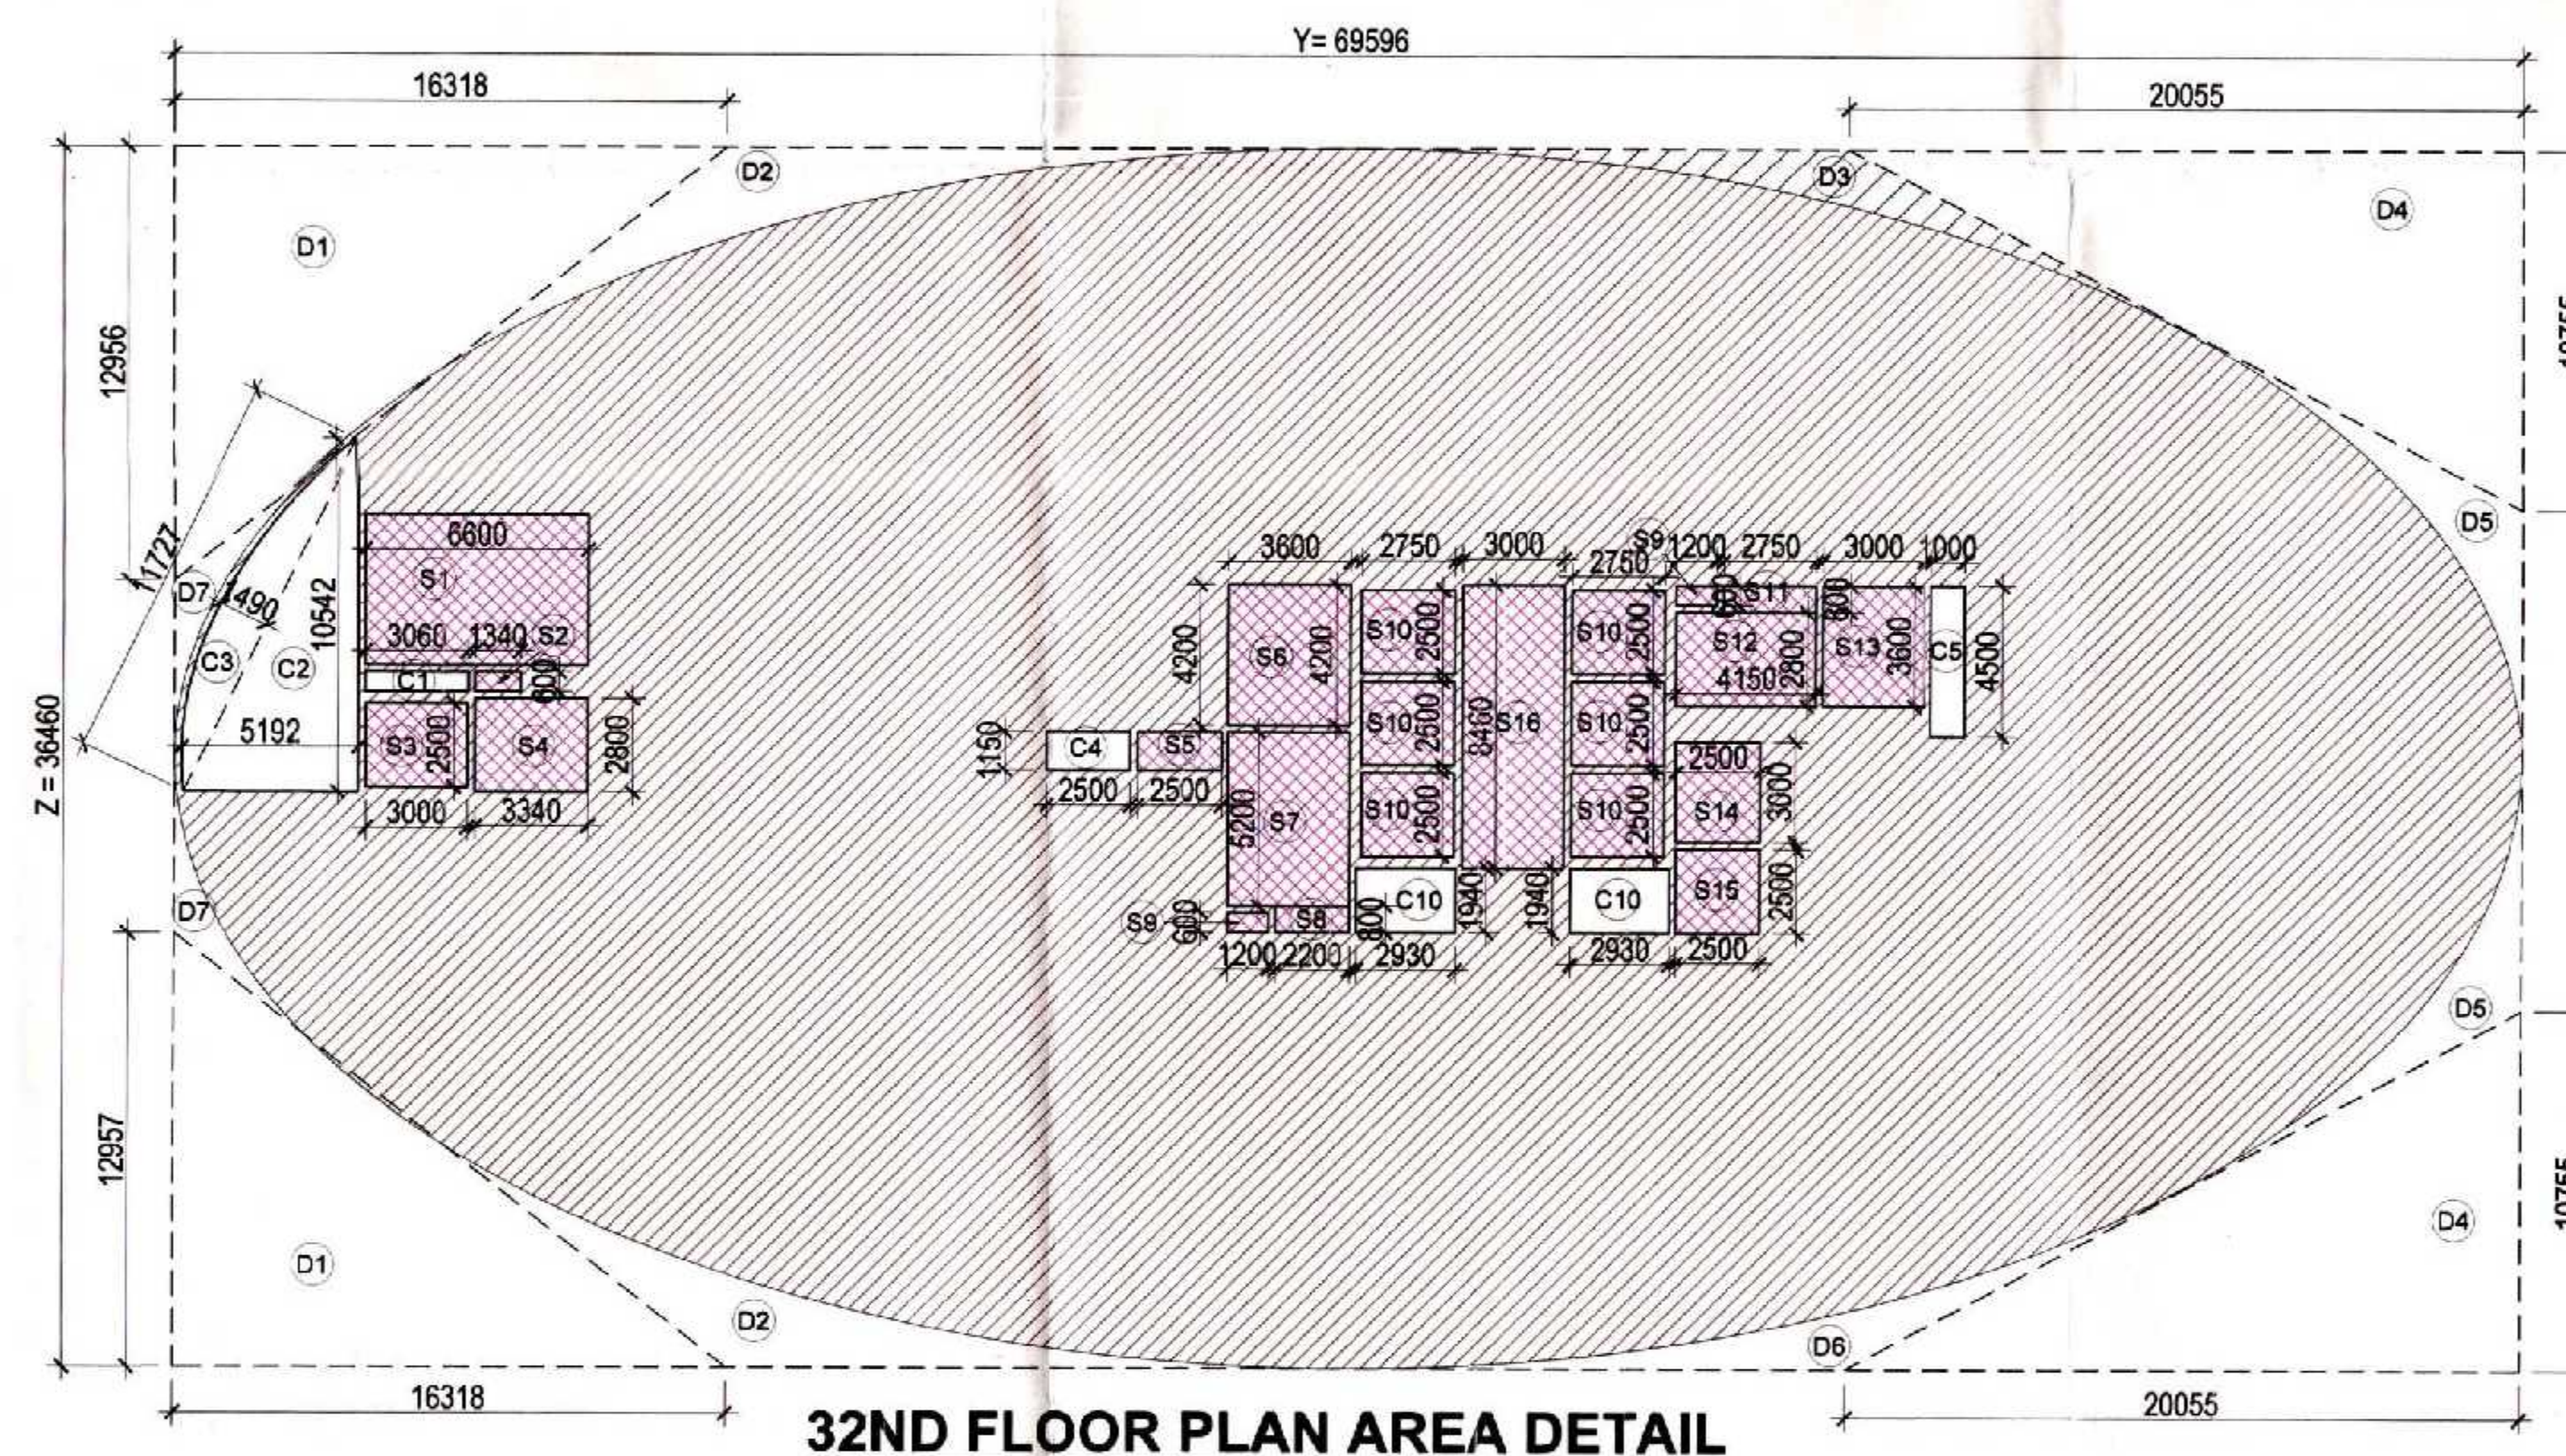

32ND FLOOR PLAN AREA DETAIL

31ST FLOOR AREA DETAIL IN F.A.R. (IT-TOWER)									
ITEM	WIDTH	X	LENGTH	X	FACTOR	X	NOS	AREA (SQMT)	
Y x Z	70.790	X	36.837	X	1	X	1	2607.691	
TOTAL = (Y Z)								2607.691	
DEDUCTION AREA									
ITEM	WIDTH	X	LENGTH	X	FACTOR	X	NOS	AREA (SQMT)	
D1	16.318	X	13.145	X	0.5	X	2	214.500	
D2			P.LINE AREA				X 2	56.932	
D3			P.LINE AREA				X 1	11.988	
D4	21.250	X	10.944	X	0.5	X	2	232.560	
D5			P.LINE AREA				X 2	25.086	
D6			P.LINE AREA				X 1	11.988	
D7			P.LINE AREA				X 2	9.166	
TOTAL AREA A =								562.220	
YZ- DEDUCTION AREA = TOTAL PLATE AREA								2045.471	
SERVICES AREA									
ITEM	WIDTH	X	LENGTH	X	FACTOR	X	NO'S	TOWER-1 AREA (SQMT)	
S1	6.600	X	4.500	X	1	X	1	29.700	
S2	1.340	X	0.600	X	1	X	1	0.804	
S3	3.000	X	2.500	X	1	X	1	7.500	
S4	3.340	X	2.800	X	1	X	1	9.352	
S5	2.500	X	1.150	X	1	X	1	2.875	
S6	3.600	X	4.200	X	1	X	1	15.120	
S7	3.600	X	5.200	X	1	X	1	18.720	
S8	2.200	X	0.800	X	1	X	1	1.760	
S9	1.200	X	0.600	X	1	X	2	1.440	
S10	2.750	X	2.500	X	1	X	6	41.250	
S11	2.750	X	0.800	X	1	X	1	2.200	
S12	4.150	X	2.800	X	1	X	1	11.620	
S13	3.000	X	3.600	X	1	X	1	10.800	
S14	2.500	X	3.000	X	1	X	1	7.500	
S15	2.500	X	2.500	X	1	X	1	6.250	
S16	3.000	X	8.460	X	1	X	1	25.380	
TOTAL SERVICE AREA								192.271	
INTERNAL CUT-OUT AREA									
ITEM	WIDTH	X	LENGTH	X	FACTOR	X	NO'S	TOWER-1 AREA (SQMT)	
C1	0.600	X	3.060	X	1	X	1	1.836	
C2	5.192	X	10.542	X	0.5	X	1	27.367	
C3	11.727	X	1.490	X	0.667	X	1	11.655	
C4	2.500	X	1.150	X	1	X	1	2.875	
C5	1.000	X	4.500	X	1	X	1	4.500	
C10	2.930	X	1.940	X	1	X	2	11.368	
TOTAL INTERNAL CUT OUT AREA								59.601	
TOTAL PLATE AREA - (SERVICE AREA + INTERNAL CUTOUT AREA) =FAR AREA								1793.599	
31ST FLOOR PLAN FAR AREA								1793.599	

32ND FLOOR PLAN FAR AREA DETAIL (IT-TOWER)									
ITEM	WIDTH	X	LENGTH	X	FACTOR	X	NOS	AREA (SQMT)	
Y x Z	69.596	X	36.460	X	1	X	1	2537.470	
TOTAL = (Y Z)								2537.470	YZ
DEDUCTION AREA									
ITEM	WIDTH	X	LENGTH	X	FACTOR	X	NOS	AREA (SQMT)	
D1	16.318	X	12.956	X	0.5	X	2	211.416	
D2	P.LINE AREA					X	2	52.810	
D3	P.LINE AREA					X	1	14.780	
D4	20.055	X	10.755	X	0.5	X	2	215.692	
D5	P.LINE AREA					X	2	26.956	
D6	P.LINE AREA					X	1	14.755	
D7	P.LINE AREA					X	2	9.172	
TOTAL AREA A =								545.581	
Y2- DEDUCTION AREA = TOTAL PLATE AREA								1991.890	
SERVICES AREA									
ITEM	WIDTH	X	LENGTH	X	FACTOR	X	NOS	TOWER-1 AREA (SQMT)	
S1	6.600	X	4.500	X	1	X	1	29.700	
S2	1.340	X	0.600	X	1	X	1	0.804	
S3	3.000	X	2.500	X	1	X	1	7.500	
S4	3.340	X	2.800	X	1	X	1	9.352	
S5	2.500	X	1.150	X	1	X	1	2.875	
S6	3.600	X	4.200	X	1	X	1	15.120	
S7	3.600	X	5.200	X	1	X	1	18.720	
S8	2.200	X	0.800	X	1	X	1	1.760	
S9	1.200	X	0.600	X	1	X	2	1.440	
S10	2.750	X	2.500	X	1	X	6	41.250	
S11	2.750	X	0.800	X	1	X	1	2.200	
S12	4.150	X	2.800	X	1	X	1	11.620	
S13	3.000	X	3.600	X	1	X	1	10.800	
S14	2.500	X	3.000	X	1	X	1	7.500	
S15	2.500	X	2.500	X	1	X	1	6.250	
S16	3.000	X	8.460	X	1	X	1	25.380	
TOTAL SERVICE AREA								192.271	
INTERNAL CUT-OUT AREA									
ITEM	WIDTH	X	LENGTH	X	FACTOR	X	NOS	TOWER-1 AREA (SQMT)	
C1	0.640	X	3.060	X	1.0	X	1	1.958	
C2	5.192	X	10.542	X	0.5	X	1	27.367	
C3	11.727	X	1.490	X	0.7	X	1	11.655	
C4	2.500	X	1.150	X	1.000	X	1	2.875	
C5	1.000	X	4.500	X	1.000	X	1	4.500	
C10	2.930	X	1.940	X	1.000	X	2	11.368	
TOTAL INTERNAL CUT OUT AREA								59.723	
TOTAL PLATE AREA - (SERVICE AREA + INTERNAL CUTOUT AREA) = FAR AREA								1793.895	
TOTAL 32TH FLOOR FAR AREA								1793.895	

F.A.R. USAGE

IT/ITES

SERVICE





SUBMISSION

PROJECT:
PROPOSED INSTITUTIONAL BUILDING
AT SECTOR TECH ZONE-4, PLOT-7,
GREATER NOIDA
M/S A.L. SOFTWARE PVT. LTD.

DRAWING TITLE:
IT-TOWER
31ST & 32ND FLOOR PLAN & AREA DETAILS

APPROVED
For A.L. Software Pvt. Ltd.
Architect
Director

OWNER'S SIGN
ARCHITECT'S SIGN
ACPL
ACPL Design Ltd.
SCALE: 1:200
DEAL BY
DESIGN BY
CHECKED BY
DATE: 08.04.2019
DRG. No.
SD/1089-30

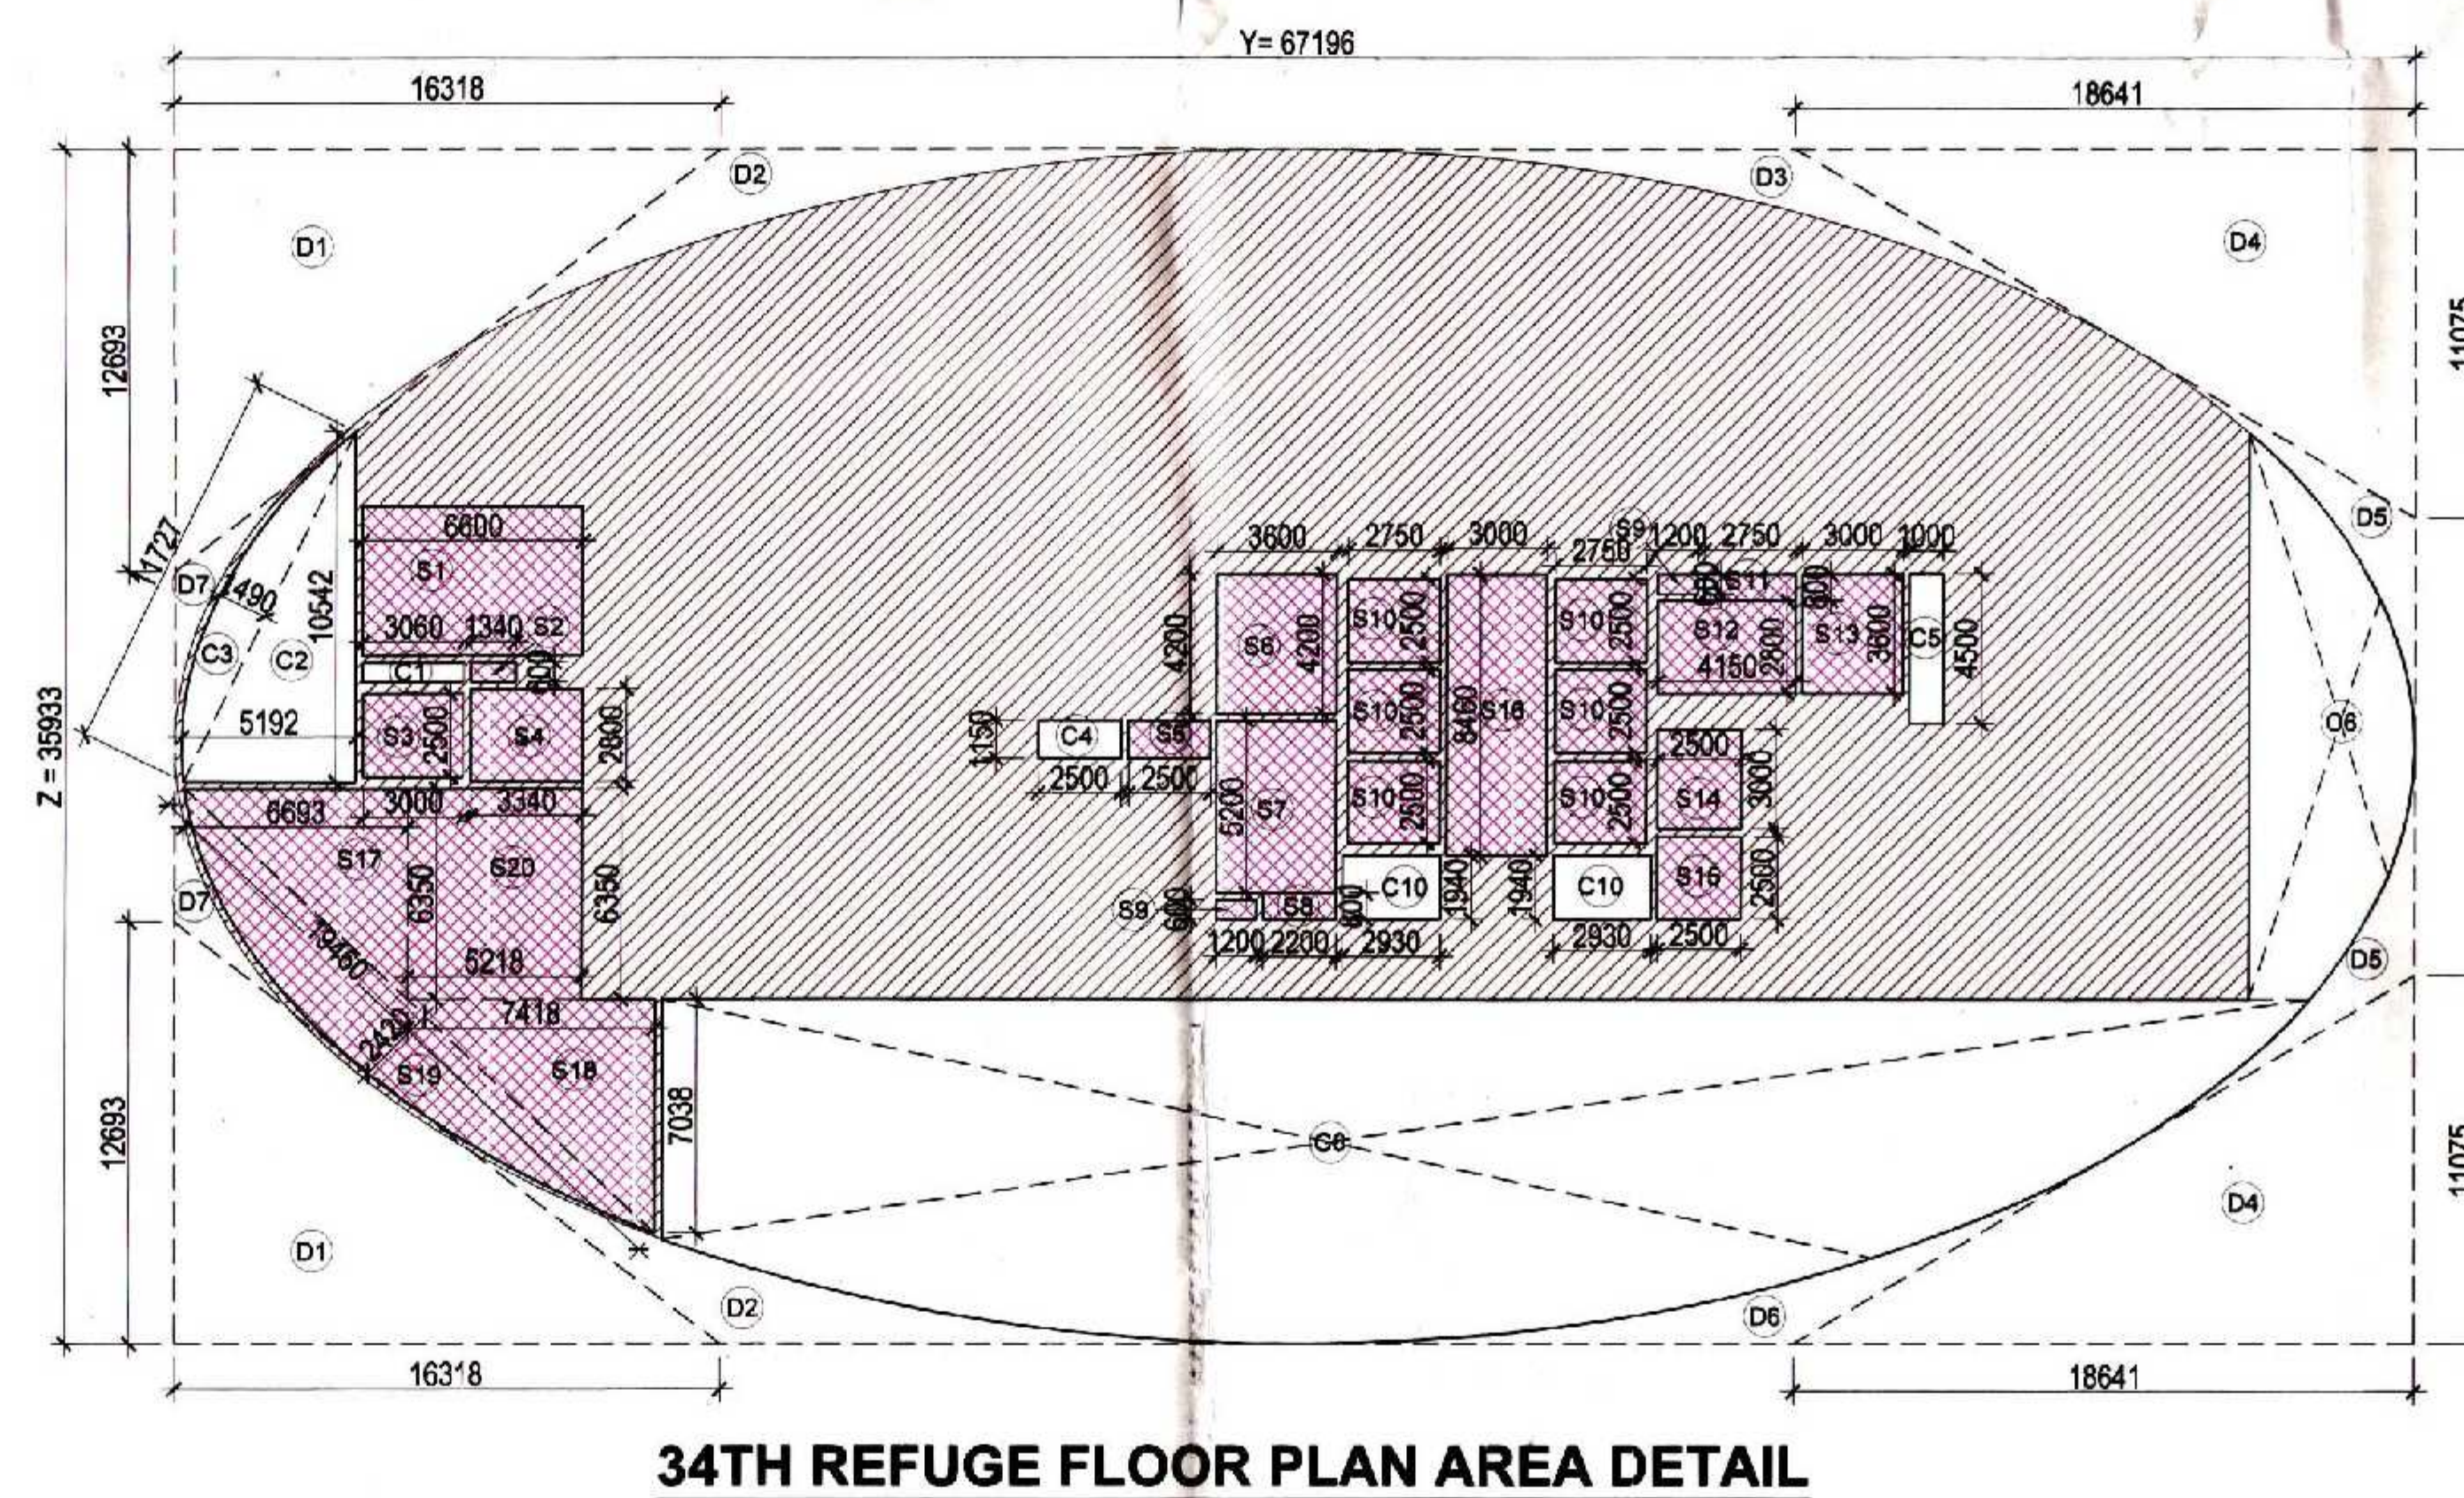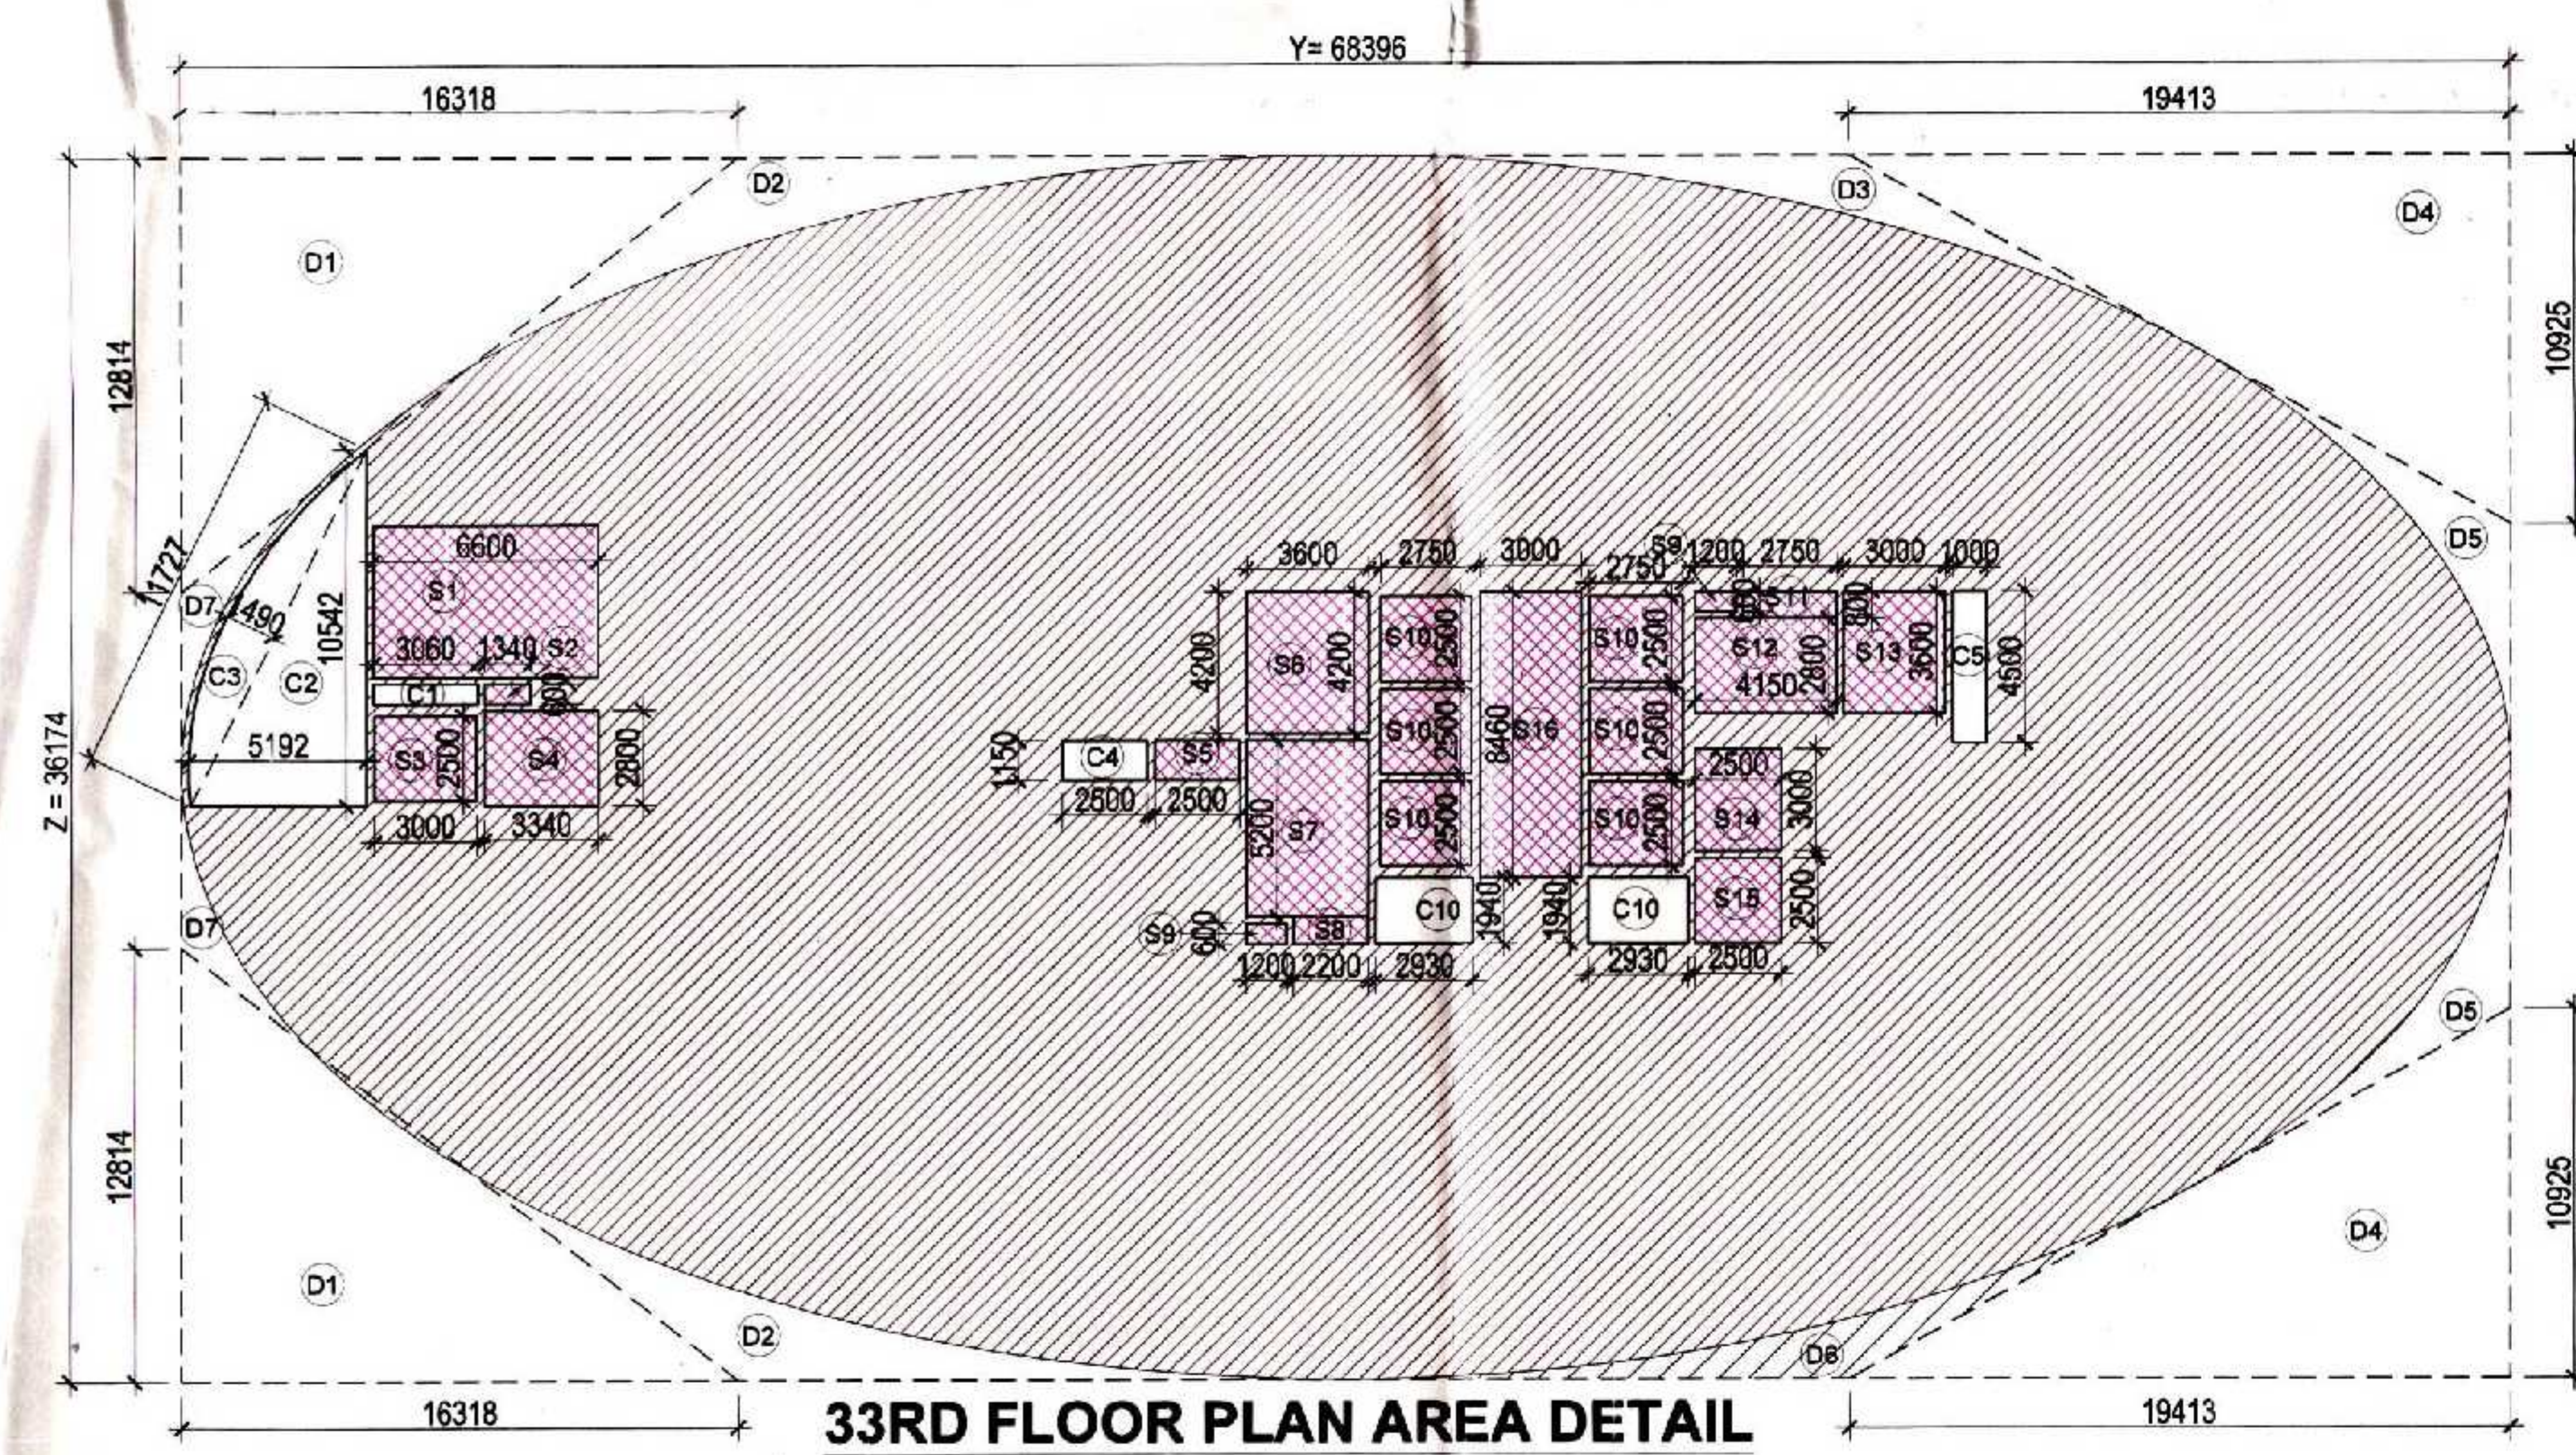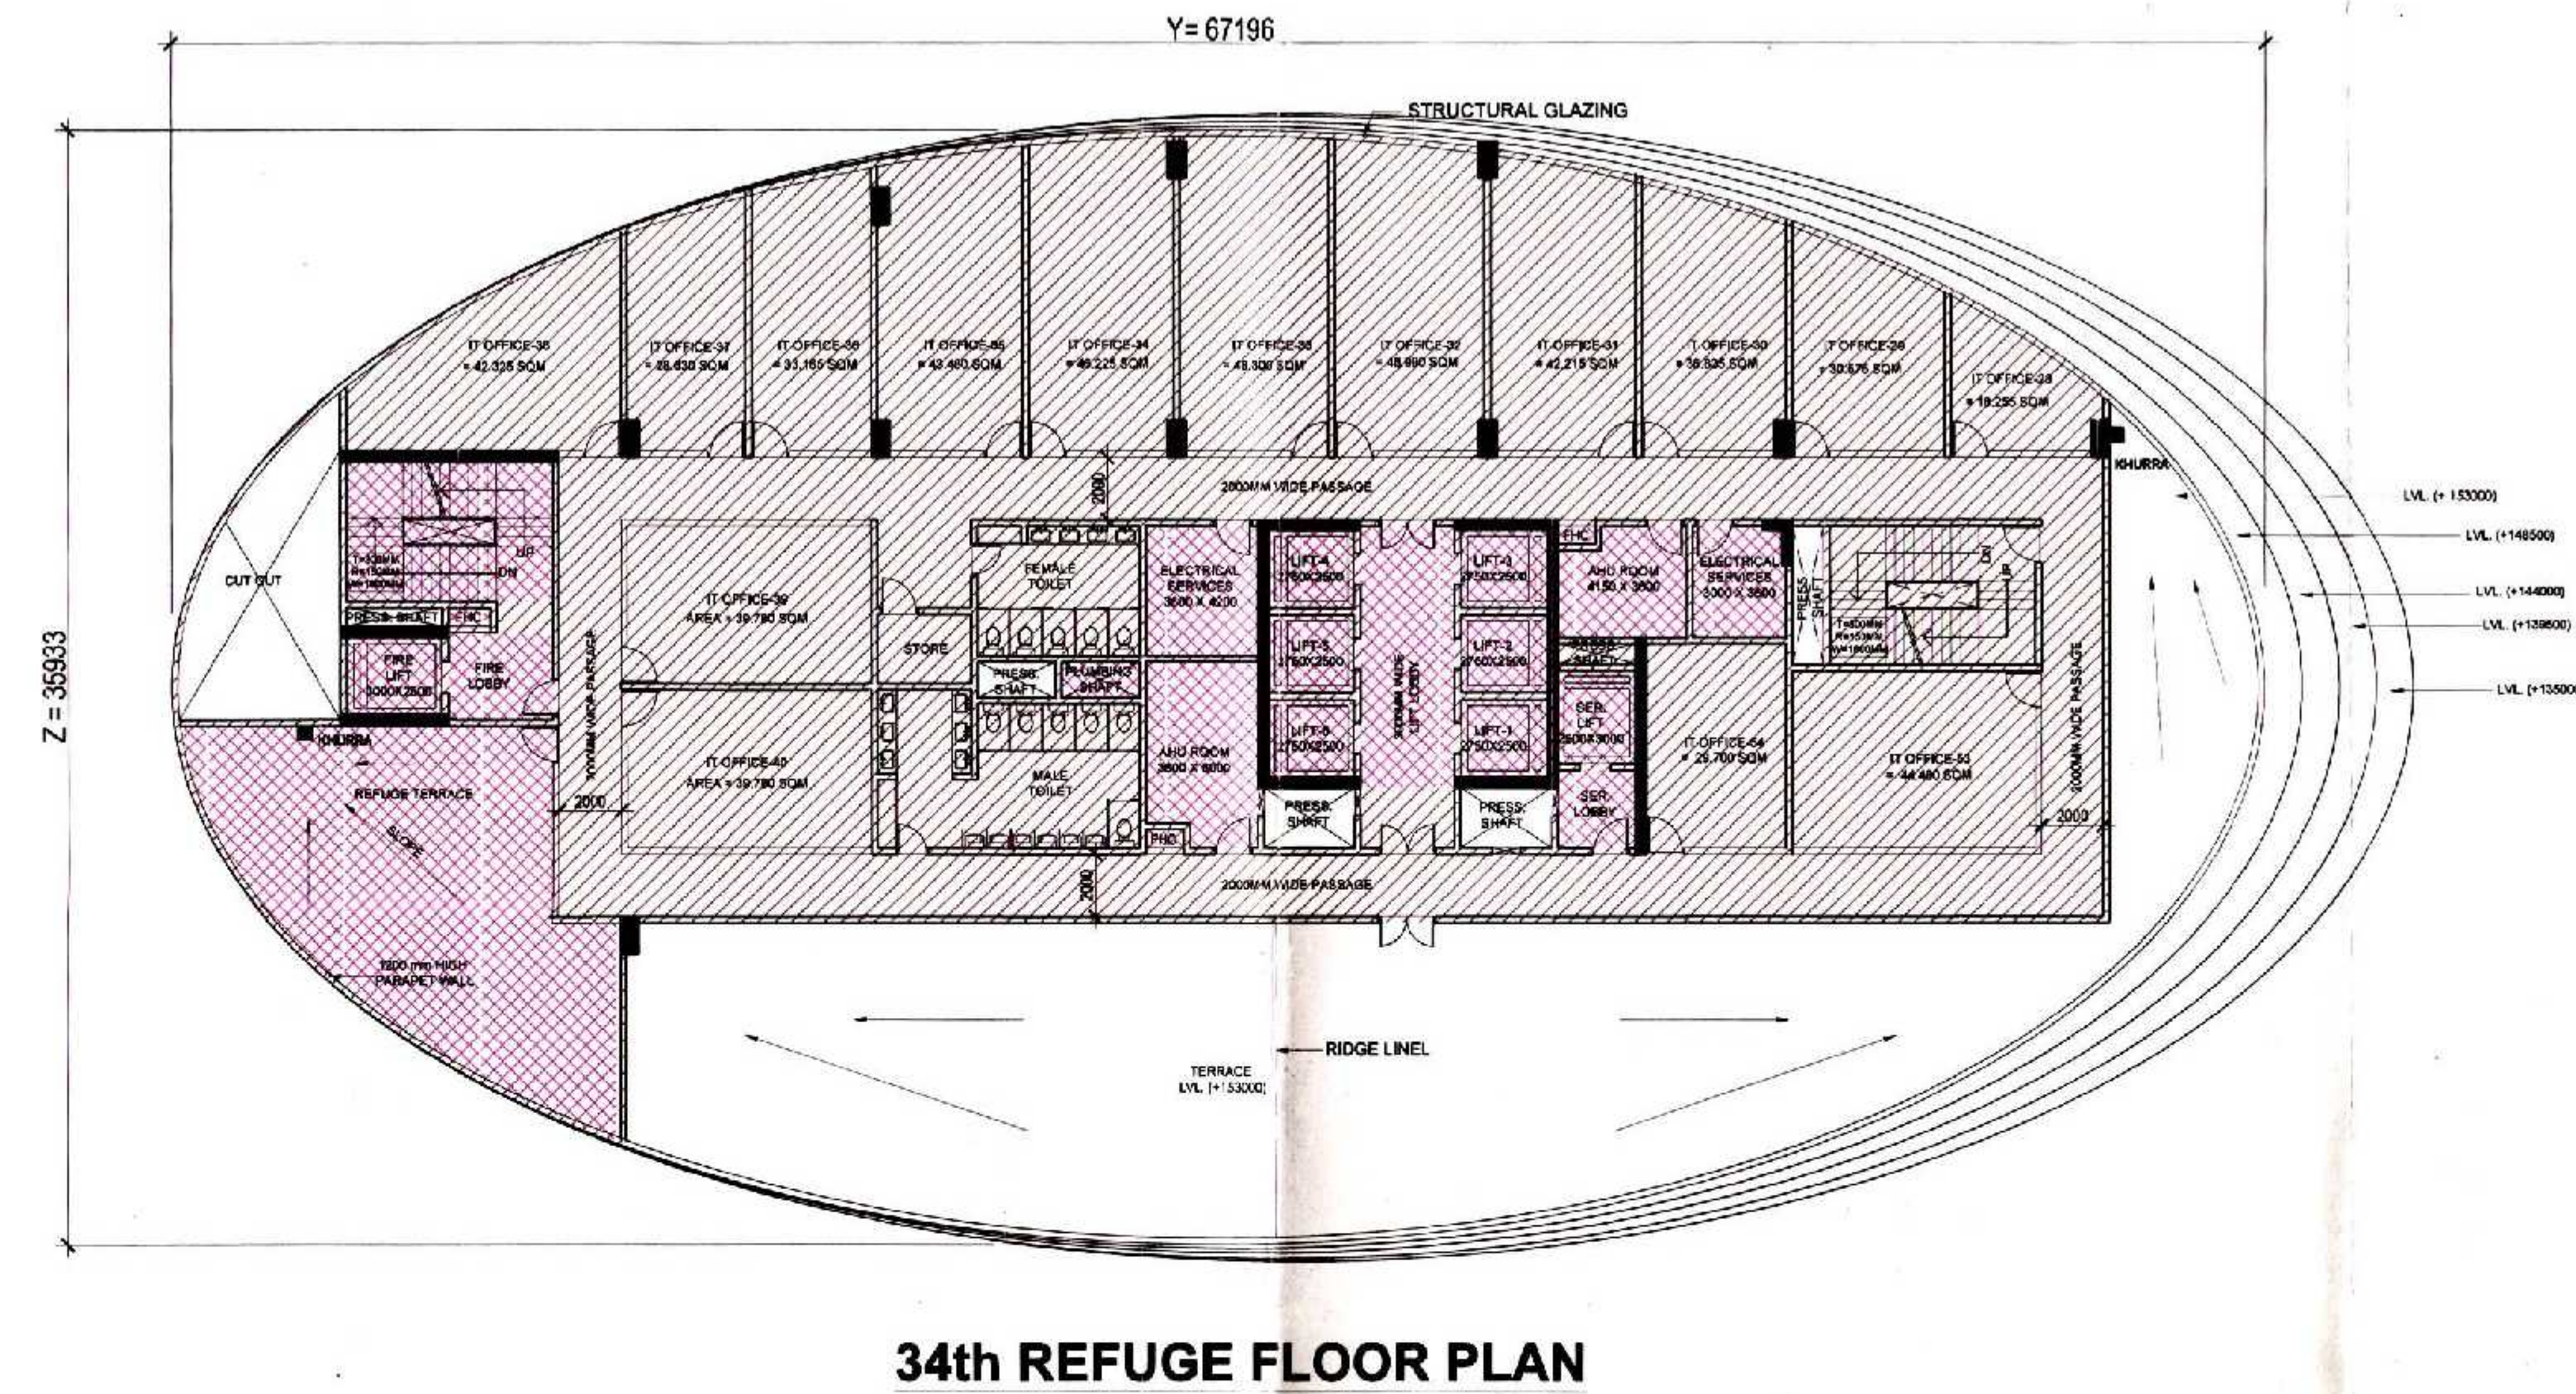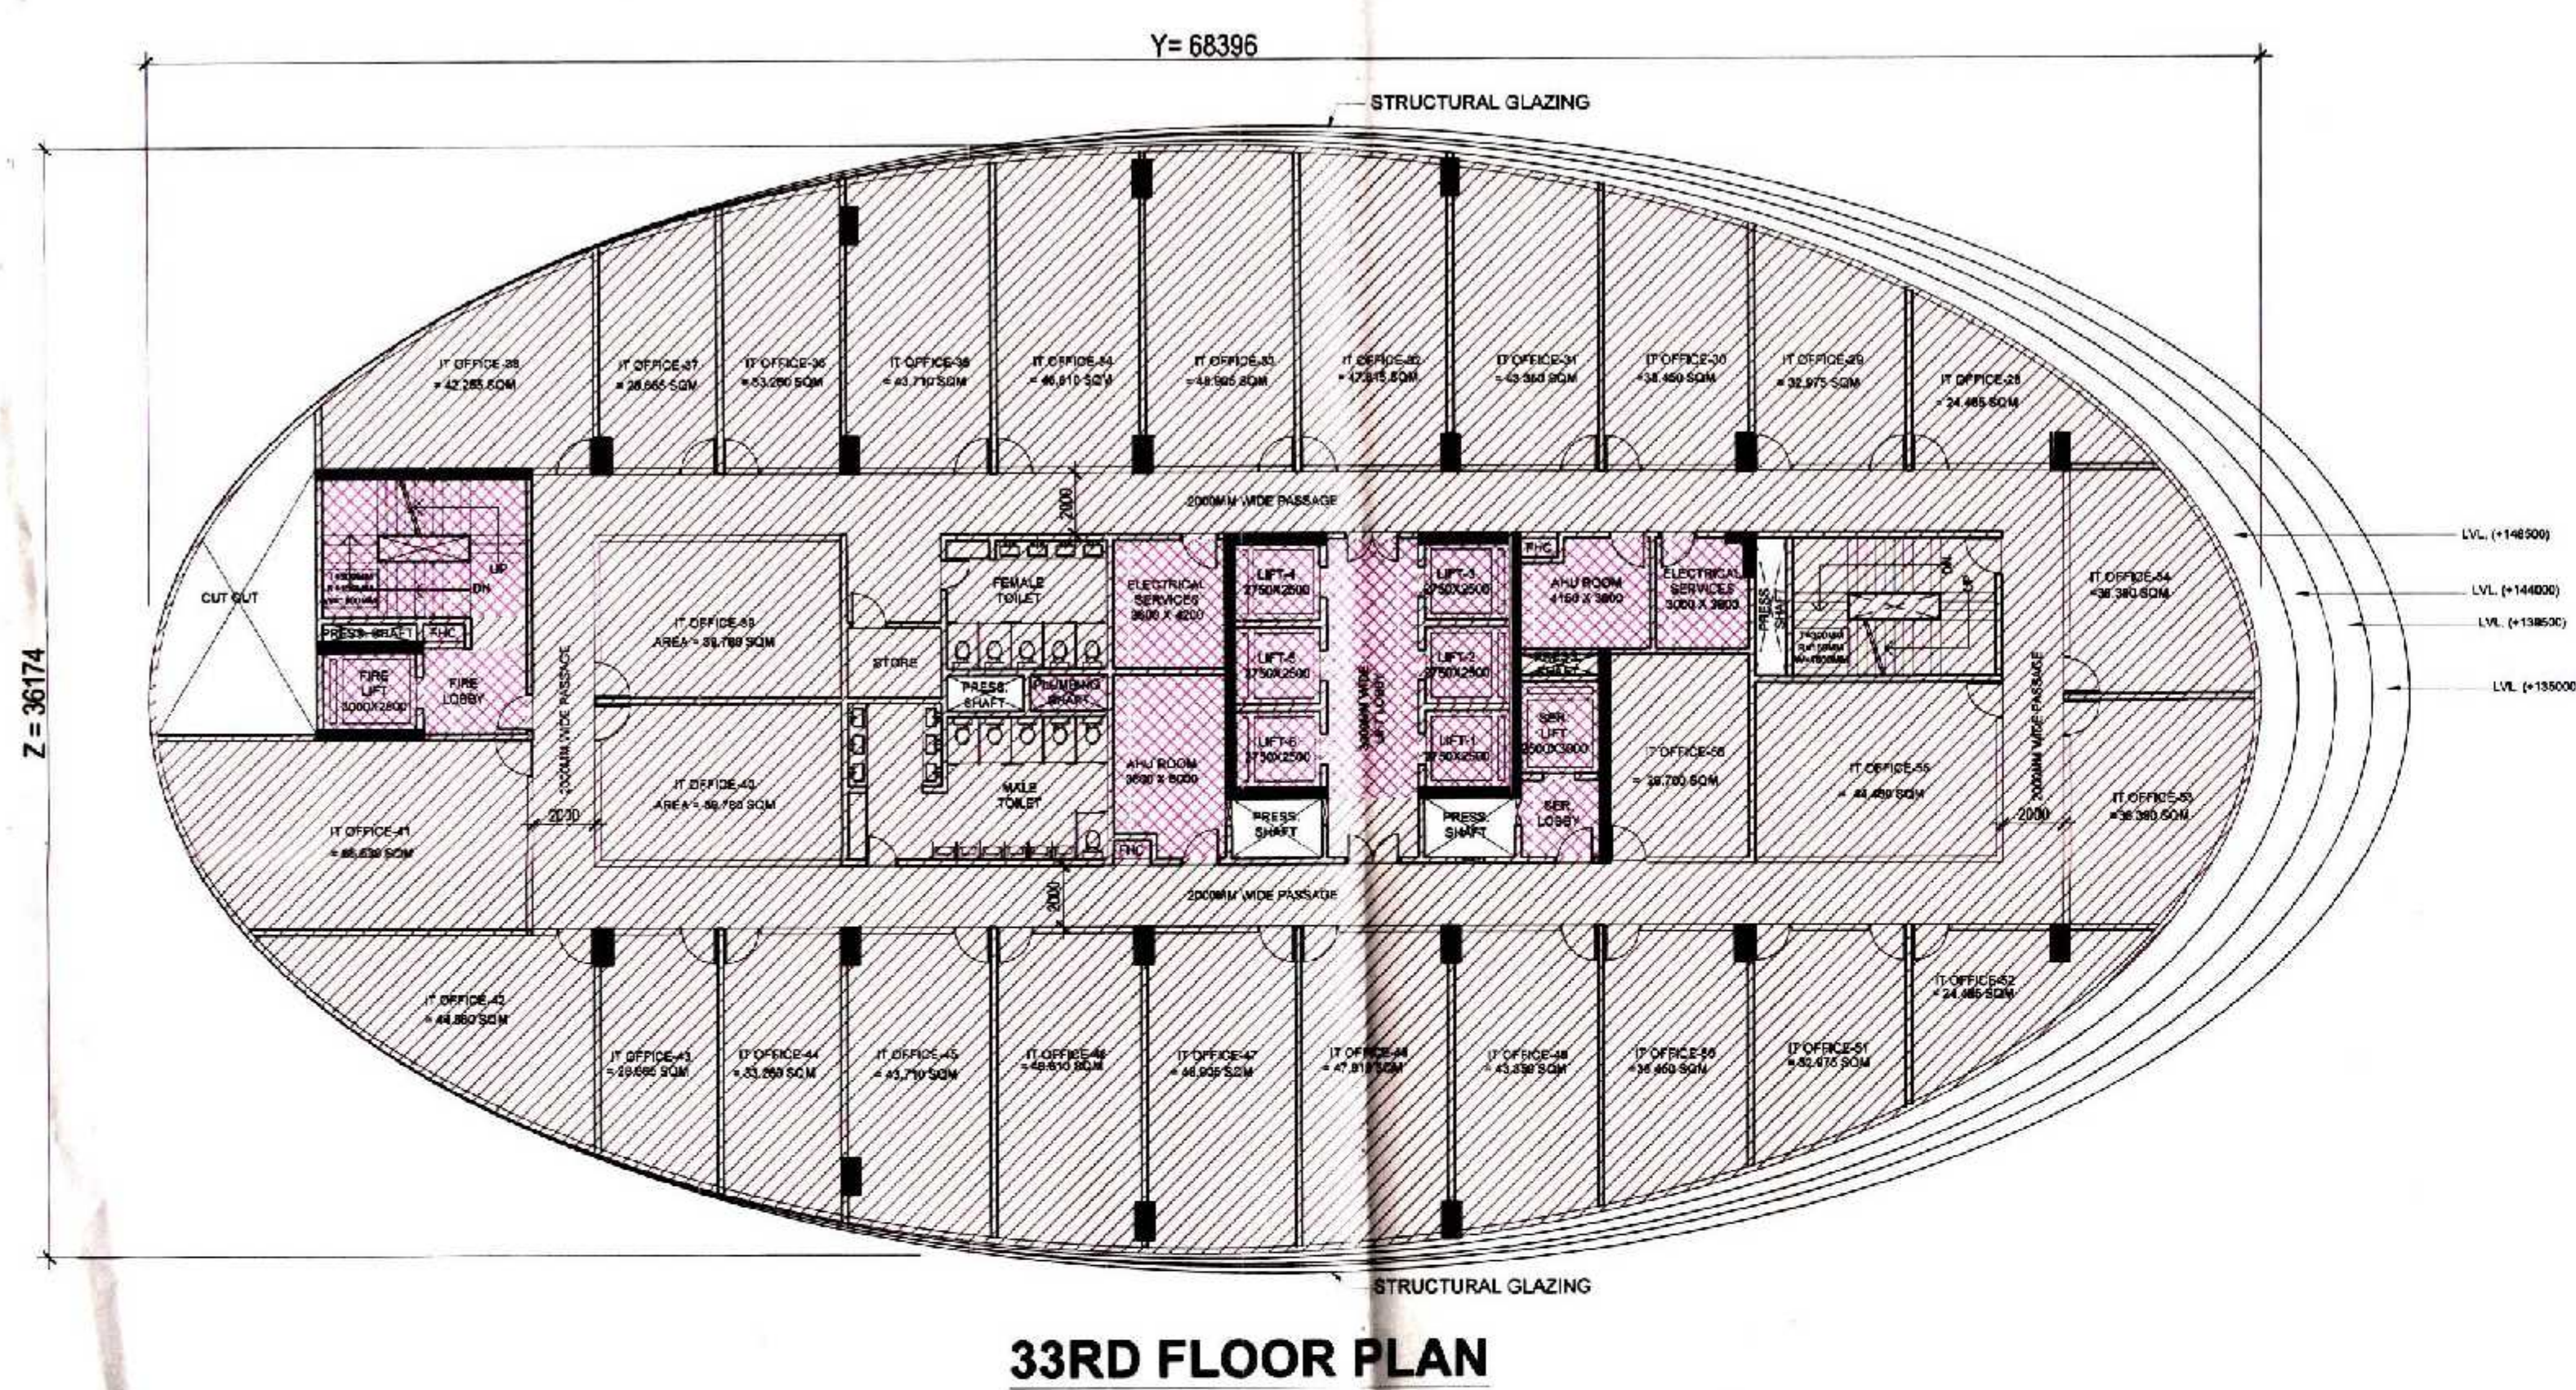

33RD REFUGE FLOOR PLAN (T-TOWER)									
ITEM	WIDTH	X	LENGTH	X	FACTOR	X	NOS	AREA (SQMT)	
Y x Z	67.196	X	36.993	X	1	X	1	2434.554	Y2
TOTAL = (Y Z)									2434.554
DEDUCTION AREA									
ITEM	WIDTH	X	LENGTH	X	FACTOR	X	NOS	AREA (SQMT)	
D1	16.318	X	12.698	X	0.5	X	2	207.124	
D2			P.LINE AREA				X	2	45.282
D3			P.LINE AREA				X	1	15.026
D4	18.641	X	11.071	X	0.5	X	2	206.449	
D5			P.LINE AREA				X	2	10.430
D6			P.LINE AREA				X	1	15.036
D7			P.LINE AREA				X	2	9.172
TOTAL AREA A =									532.109
Y2- DEDUCTION AREA - TOTAL PLATE AREA									
SERVICE AREA									
ITEM	WIDTH	X	LENGTH	X	FACTOR	X	NOS	TOWER -1 AREA (SQMT)	
S1	6.600	X	4.500	X	1	X	1	29.700	
S2	1.340	X	0.600	X	1	X	1	0.804	
S3	3.000	X	2.500	X	1	X	1	7.500	
S4	3.340	X	2.800	X	1	X	1	9.352	
S5	2.500	X	1.150	X	1	X	1	2.875	
S6	3.600	X	4.200	X	1	X	1	15.120	
S7	3.600	X	5.200	X	1	X	1	18.720	
S8	2.200	X	0.800	X	1	X	1	1.760	
S9	1.200	X	0.600	X	1	X	2	1.440	
S10	2.750	X	2.500	X	1	X	6	41.250	
S11	2.750	X	0.800	X	1	X	1	2.200	
S12	4.150	X	2.800	X	1	X	1	11.620	
S13	3.000	X	3.600	X	1	X	1	10.800	
S14	2.500	X	3.000	X	1	X	1	7.500	
S15	2.500	X	2.500	X	1	X	1	6.250	
S16	3.000	X	8.460	X	1	X	1	25.380	
S17	6.693	X	6.350	X	0.5	X	1	21.250	
S18	7.418	X	7.038	X	0.5	X	1	26.104	
S19	19.460	X	2.420	X	0.667	X	1	31.411	
S20	5.218	X	6.350	X	1	X	1	33.134	
TOTAL SERVICE AREA									304.171
INTERNAL CUT-OUT AREA									
ITEM	WIDTH	X	LENGTH	X	FACTOR	X	NOS	TOWER -1 AREA (SQMT)	
C1	0.600	X	3.060	X	1.000	X	1	1.836	
C2	5.192	X	10.542	X	0.500	X	1	27.367	
C3	11.727	X	1.490	X	0.667	X	1	11.655	
C4	2.500	X	1.150	X	1.000	X	1	2.875	
C5	1.000	X	4.500	X	1.000	X	1	4.500	
C6			P.LINE AREA				X	1	404.551
C7			P.LINE AREA				X	1	62.060
C10	2.900	X	1.940	X	1.000	X	2	11.368	
TOTAL INTERNAL CUT-OUT AREA									468.213
TOTAL PLATE AREA - (SERVICE AREA + INTERNAL CUT-OUT AREA) - FAR AREA									304.171
33RD REFUGE FLOOR PLAN AREA DETAIL									

33RD FLOOR PLAN AREA DETAIL (IT-TOWER)									
ITEM	WIDTH	X	LENGTH	X	FACTOR	X	NOS	AREA (SQMT)	
Y x Z	68.396	X	36.174	X	1	X	1	2474.157	Y2
TOTAL = (Y Z)									2474.157
DEDUCTION AREA									
ITEM	WIDTH	X	LENGTH	X	FACTOR	X	NOS	AREA (SQMT)	
D1	16.318	X	12.834	X	0.5	X	2	209.099	
D2			P.LINE AREA				X	2	50.070
D3			P.LINE AREA				X	1	15.012
D4	19.413	X	10.925	X	0.5	X	2	212.087	
D5			P.LINE AREA				X	2	22.175
D6			P.LINE AREA				X	1	15.012
D7			P.LINE AREA				X	2	9.172
TOTAL AREA A =									532.827
Y2-DEDUCTION AREA - TOTAL PLATE AREA									
SERVICES AREA									
ITEM	WIDTH	X	LENGTH	X	FACTOR	X	NOS	TOWER -1 AREA (SQMT)	
S1	6.600	X	4.500	X	1	X	1	29.700	
S2	1.340	X	0.600	X	1	X	1	0.804	
S3	3.000	X	2.500	X	1	X	1	7.500	
S4	3.340	X	2.800	X	1	X	1	9.352	
S5	2.500	X	1.150	X	1	X	1	2.875	
S6	3.600	X	4.200	X	1	X	1	15.120	
S7	3.600	X	5.200	X	1	X	1	18.720	
S8	2.200	X	0.800	X	1	X	1	1.760	
S9	1.200	X	0.600	X	1	X	2	1.440	
S10	2.750	X	2.500	X	1	X	6	41.250	
S11	2.750	X	0.800	X	1	X	1	2.200	
S12	4.150	X	2.800	X	1	X	1	11.620	
S13	3.000	X	3.600	X	1	X	1	10.800	
S14	2.500	X	3.000	X	1	X	1	7.500	
S15	2.500	X	2.500	X	1	X	1	6.250	
S16	3.000	X	8.460	X	1	X	1	25.380	
TOTAL SERVICE AREA									304.171
INTERNAL CUT-OUT AREA									
ITEM	WIDTH	X	LENGTH	X	FACTOR	X	NOS	TOWER -1 AREA (SQMT)	
C1	0.640	X	3.060	X	1.0	X	1	1.956	
C2	5.192	X	10.542	X	0.5	X	1	27.367	
C3	11.727	X	1.490	X	0.7	X	1	11.655	
C4	2.500	X	1.150	X	1.000	X	1	2.875	
C5	1.000	X	4.500	X	1.000	X	1	4.500	
C10	2.900	X	1.940	X	1.000	X	2	11.368	
TOTAL INTERNAL CUT-OUT AREA									58.729
TOTAL PLATE AREA - (SERVICE AREA + INTERNAL CUT-OUT AREA) - FAR AREA									304.171
33RD FLOOR PLAN AREA DETAIL									304.171

F.A.R. USAGE

IT/ITES

SERVICE

SUBMISSION

PROJECT: PROPOSED INSTITUTIONAL BUILDING AT SECTOR TECH ZONE-4, PLOT-7, GREATER NOIDA

M/S A.L. SOFTWARE PVT. LTD.

DRAWING TITLE: IT-TOWER 33RD & 34TH REFUGE FLOOR PLAN & AREA DETAILS

For A.L. Software Pvt. Ltd.

Auth. Sign/Director

ARCHITECT'S SIGN.

ACPL

ACPL Design Ltd.

SCALE: 1:200


DESIGN BY

CHECKED BY


DATE: 08.04.2019

DRG. No.


SD/1089-31

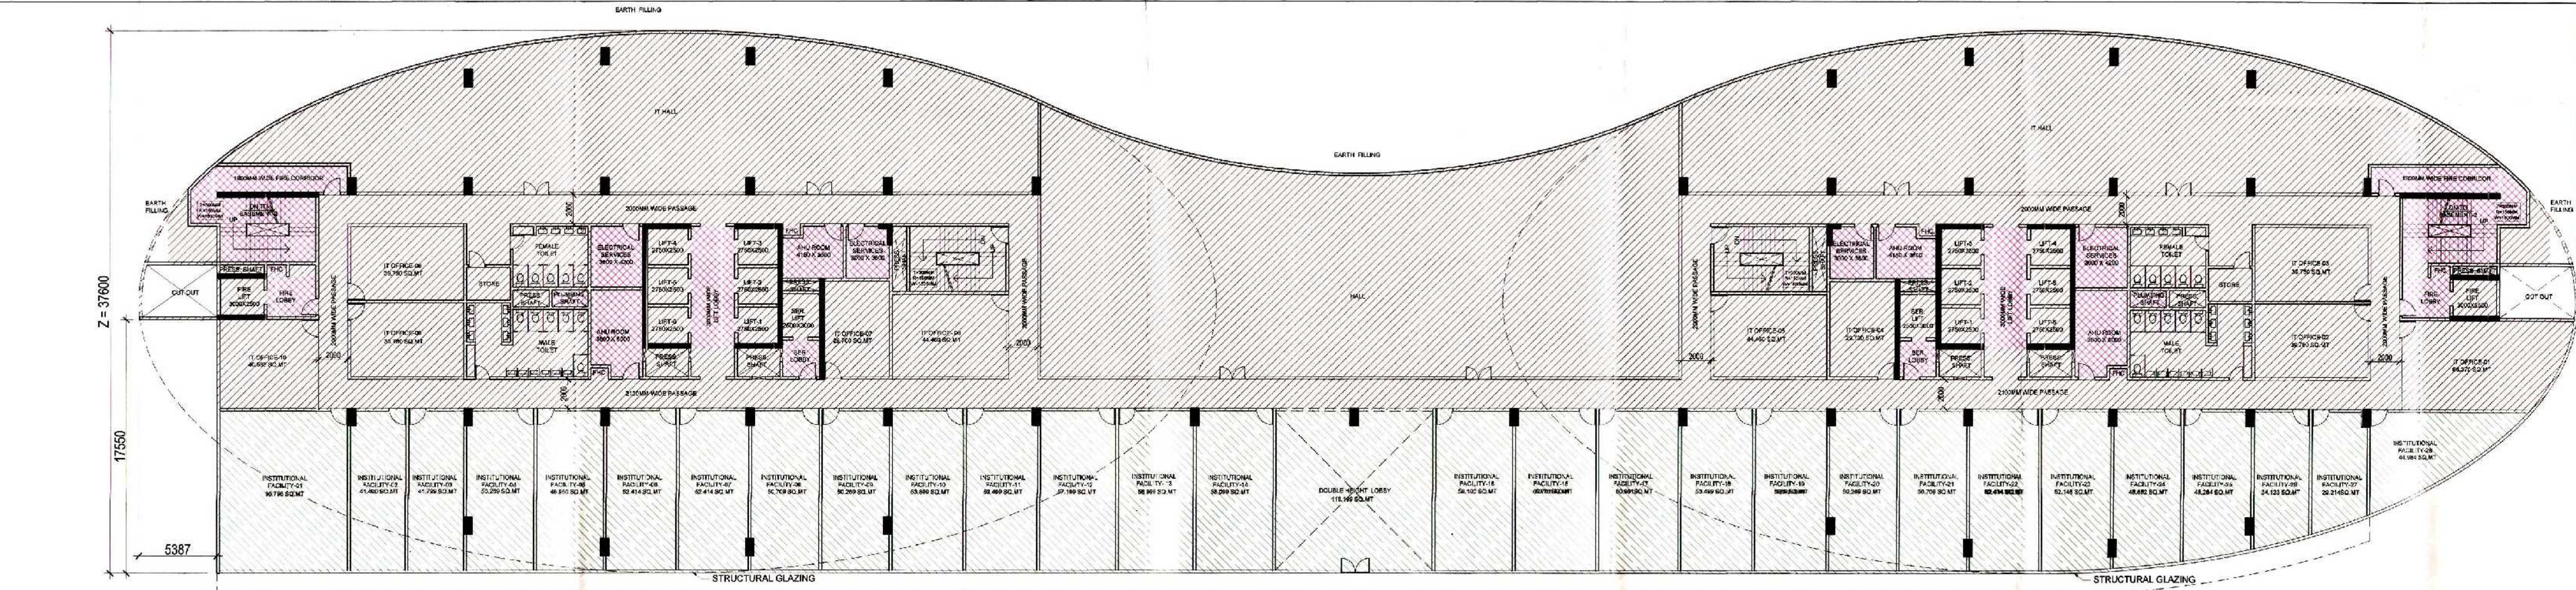

BASEMENT-1 AREA DETAIL (IT-TOWER)									
ITEM	WIDTH	X	LENGTH	X	FACTOR	X	NOS	AREA (SQMT)	
Y x Z	168.404	X	37.600	X	1	X	1	6335.374	
TOTAL = (Y Z)									6335.374
DEDUCTION AREA									
ITEM	WIDTH	X	LENGTH	X	FACTOR	X	NOS	AREA (SQMT)	
D1	22.802	X	10.508	X	0.5	X	1	120.745	
D2									
D3									
D4	11.781	X	5.531	X	0.5	X	2	65.161	
D5	41.251	X	5.531	X	1	X	1	228.159	
D6	4.958	X	41.252	X	0.667	X	1	119.998	
D7									
D8	17.466	X	13.055	X	0.5	X	2	228.039	
D9									
D10	5.887	X	17.550	X	1	X	1	94.542	
D11									
D12									
TOTAL AREA =									1626.232
YZ - (DEDUCTION AREA) = BASEMENT-1 PLATE AREA									5309.142
TOTAL BASEMENT-1 PLATE AREA =									5309.142
SERVICES AREA									
ITEM	WIDTH	X	LENGTH	X	FACTOR	X	NOS	TOWER-1 AREA	
S1	6.620	X	4.520	X	1	X	2	59.300	
S2	1.340	X	0.600	X	1	X	2	1.608	
S3	1.800	X	2.319	X	1	X	2	8.348	
S3a	1.800	X	1.631	X	0.5	X	2	2.936	
S3b	9.000	X	1.600	X	1	X	2	32.400	
S4	3.340	X	2.800	X	1	X	2	18.704	
S5	2.500	X	1.150	X	1	X	2	5.750	
S6	3.600	X	4.200	X	1	X	2	30.240	
S7	3.600	X	5.200	X	1	X	2	37.440	
S8	2.200	X	0.800	X	1	X	2	3.520	
S8	1.300	X	0.600	X	1	X	4	2.880	
S11	2.750	X	0.800	X	1	X	2	4.400	
S12	4.150	X	2.800	X	1	X	2	23.240	
S13	3.000	X	3.600	X	1	X	2	21.600	
S15	2.500	X	2.500	X	1	X	2	12.500	
S16	3.000	X	8.460	X	1	X	2	50.760	
TOTAL SERVICE AREA									315.776
TOTAL FACILITY AREA									1697.927
TOTAL PLATE AREA - FACILITY AREA - SERVICES AREA = FAR AREA									3295.489
TOTAL BASEMENT-1 FAR AREA =									3295.489

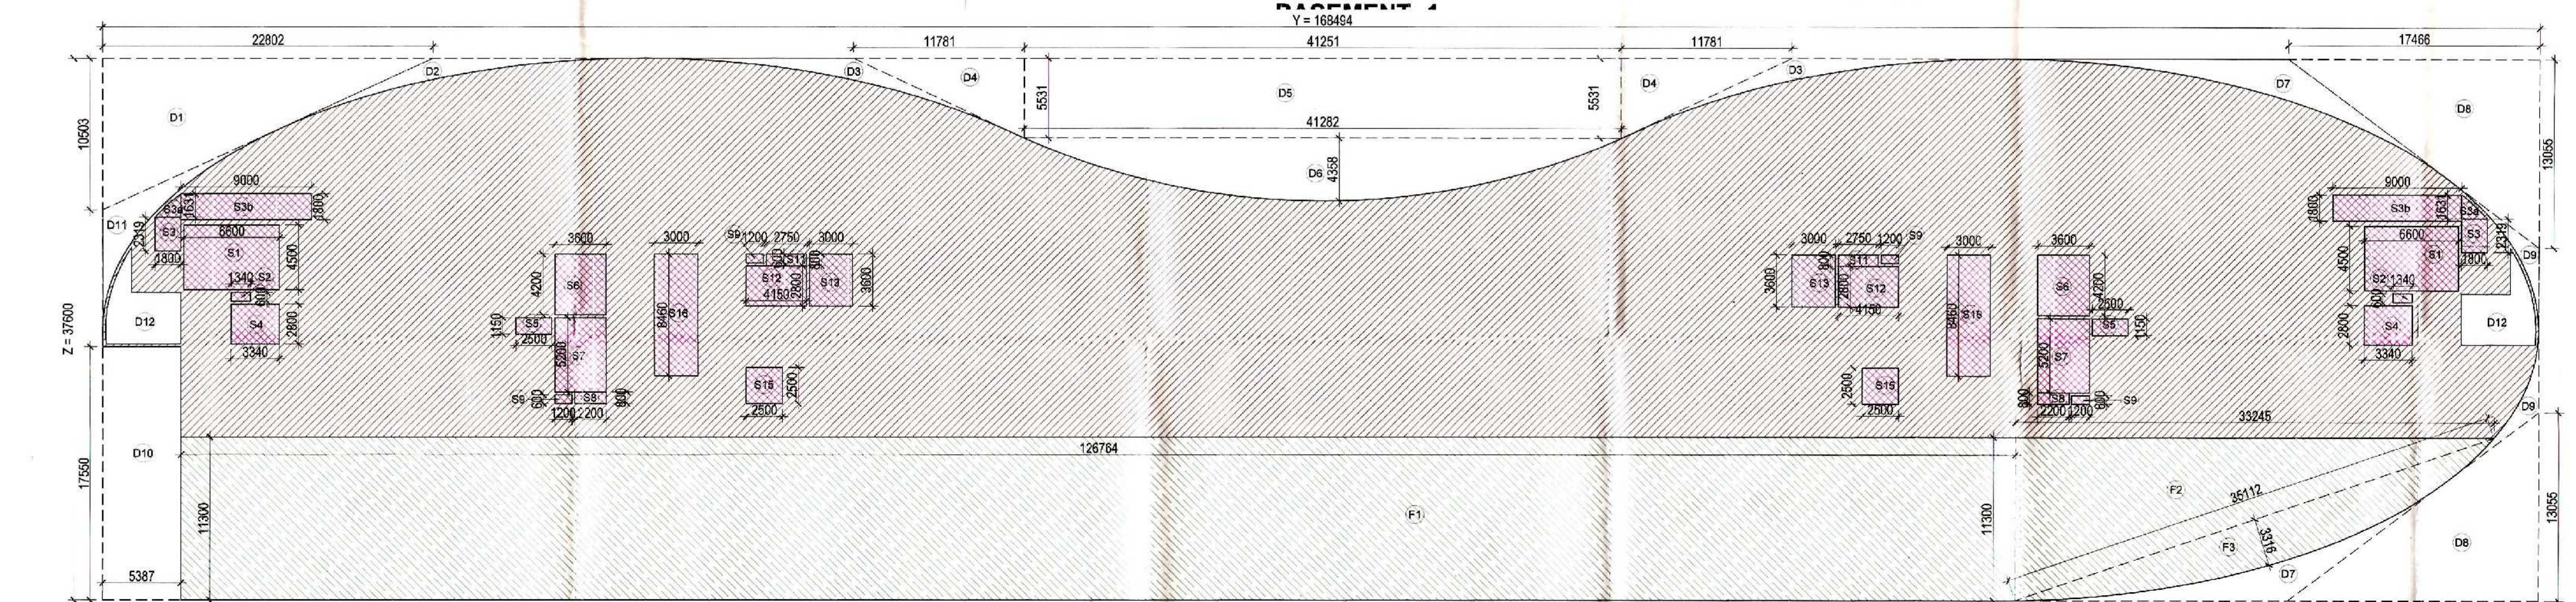

BASEMENT-1 AREA DETAIL

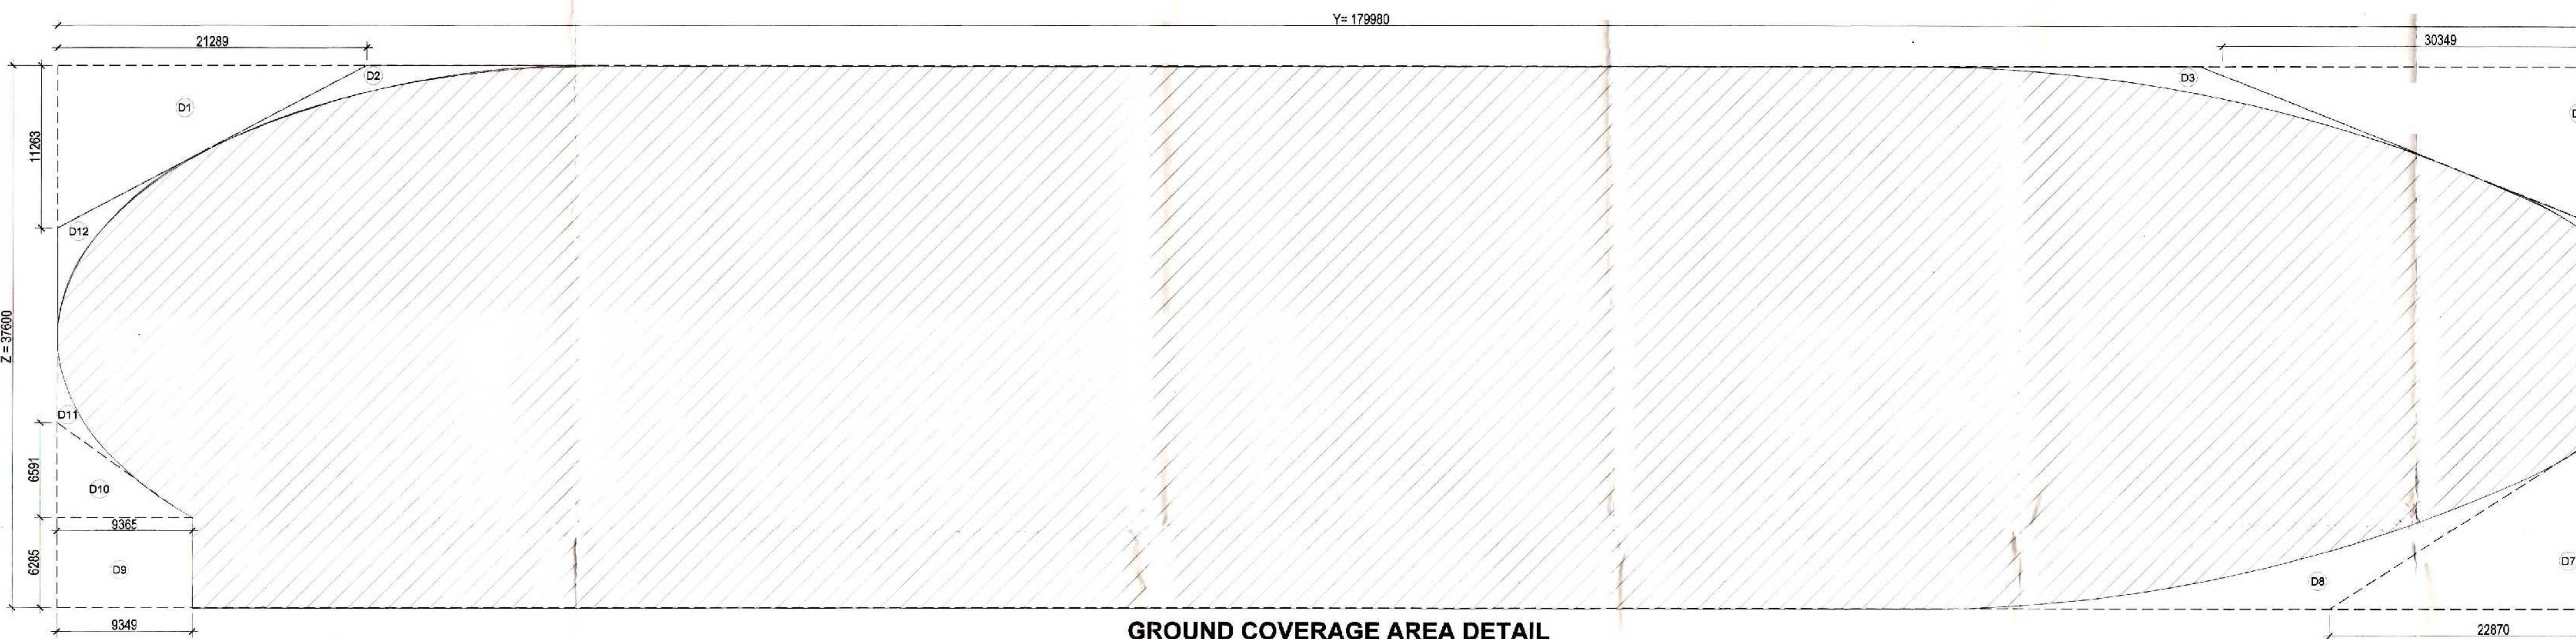

GROUND COVERAGE AREA DETAIL

GROUND COVERAGE AREA DETAIL (IT-TOWER)									
ITEM	WIDTH	X	LENGTH	X	FACTOR	X	NOS	AREA (SQMT)	
Y x Z	179.980	X	37.600	X	1	X	1	6767.248	
TOTAL = (Y Z)									6767.248
DEDUCTION AREA									
ITEM	WIDTH	X	LENGTH	X	FACTOR	X	NOS	AREA (SQMT)	
D1	21.289	X	11.263	X	0.5	X	1	119.889	
D2									
D3									
D4	30.349	X	12.663	X	0.5	X	1	192.155	
D5									
D6									
D7	22.870	X	14.659	X	0.5	X	1	167.626	
D8									
D9	9.349	X	6.385	X	1	X	1	59.758	
D10	9.365	X	6.591	X	0.5	X	1	30.862	
D11									
D12									
TOTAL AREA									712.243
YZ - (DEDUCTION AREA) = GROUND COVERAGE									6055.005
TOTAL GROUND COVERAGE AREA =									6055.005

AREA DETAIL					
FLOORS	IT TOWER		IT TOWER (75%)		TOTAL AREA (SQ.MT.)
	IT/ITES F.A.R. AREA (SQ.MT.)	SERVICE AREA (SQ.MT.)	FACILITY F.A.R. AREA (SQ.MT.)	NON F.A.R. AREA (SQ.MT.)	
BASEMENT-1	3295.489	315.726	1697.927	0.000	5309.142
GROUND FLOOR	3713.610	419.024	0.000	1016.334	5148.968
1st FLOOR	4078.704	384.582			4463.286
2nd FLOOR	4763.707	384.582			5148.289
3rd FLOOR	3889.071	384.582			4273.653
4th FLOOR	3889.071	384.582			4273.653
TOTAL	128325.327	15048.281	1697.927	5289.947	150561.482

SUBMISSION

PROJECT:

PROPOSED INSTITUTIONAL BUILDING
AT SECTOR TECH ZONE-4, PLOT-7,
GREATER NOIDA
M/S A.L. SOFTWARE PVT.LTD.

DRAWING TITLE:

IT-TOWER
BASEMENT-1 PLAN
GROUND COVERAGE & AREA DETAILS

F.A

