




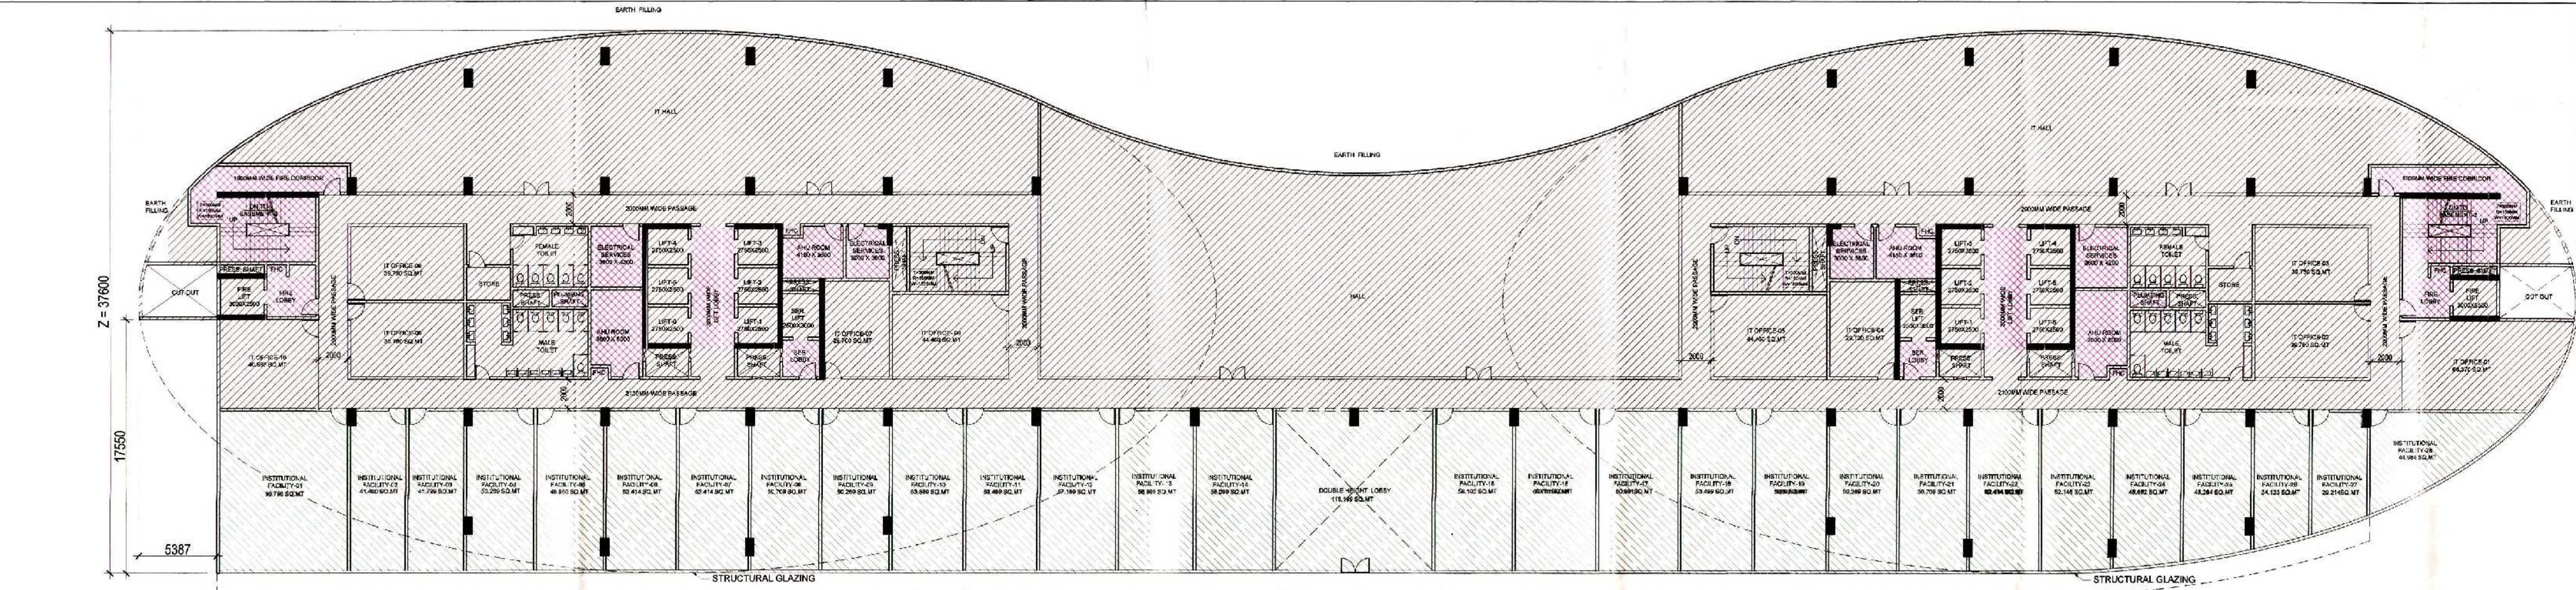

Basement-1 Area Detail (IT-Tower)									
ITEM	WIDTH	X	LENGTH	X	FACTOR	X	NOS	AREA (SQMT)	
Y x Z	168.454	X	37.600	X	1	X	1	6335.374	
TOTAL = (Y Z)									6335.374
DEDUCTION AREA									
ITEM	WIDTH	X	LENGTH	X	FACTOR	X	NOS	AREA (SQMT)	
D1	22.802	X	10.508	X	0.5	X	1	120.745	
D2									
D3									
D4	11.781	X	5.531	X	0.5	X	2	65.161	
D5	41.251	X	5.531	X	1	X	1	228.159	
D6	4.958	X	41.252	X	0.667	X	1	119.998	
D7									
D8	17.466	X	13.055	X	0.5	X	2	228.039	
D9									
D10	5.887	X	17.550	X	1	X	1	94.542	
D11									
D12									
TOTAL AREA =									1626.232
YZ - (DEDUCTION AREA) = BASEMENT-1 PLATE AREA									5309.142
TOTAL BASEMENT-1 PLATE AREA =									5309.142
SERVICES AREA									
ITEM	WIDTH	X	LENGTH	X	FACTOR	X	NOS	TOWER-1 AREA	
S1	6.620	X	4.520	X	1	X	2	59.300	
S2	1.340	X	0.600	X	1	X	2	1.608	
S3	1.800	X	2.319	X	1	X	2	8.348	
S3a	1.800	X	1.631	X	0.5	X	2	2.936	
S3b	9.000	X	1.600	X	1	X	2	32.400	
S4	3.340	X	2.800	X	1	X	2	18.704	
S5	2.500	X	1.150	X	1	X	2	5.750	
S6	3.600	X	4.200	X	1	X	2	30.240	
S7	3.600	X	5.200	X	1	X	2	37.440	
S8	2.200	X	0.800	X	1	X	2	3.520	
S8	1.300	X	0.600	X	1	X	4	2.880	
S11	2.750	X	0.800	X	1	X	2	4.400	
S12	4.150	X	2.800	X	1	X	2	23.240	
S13	3.000	X	3.600	X	1	X	2	21.600	
S15	2.500	X	2.500	X	1	X	2	12.500	
S16	3.000	X	8.460	X	1	X	2	50.760	
TOTAL SERVICE AREA									315.776
TOTAL FACILITY AREA									1697.927
TOTAL PLATE AREA - FACILITY AREA - SERVICES AREA = FAR AREA									3295.489
TOTAL BASEMENT-1 FAR AREA =									3295.489

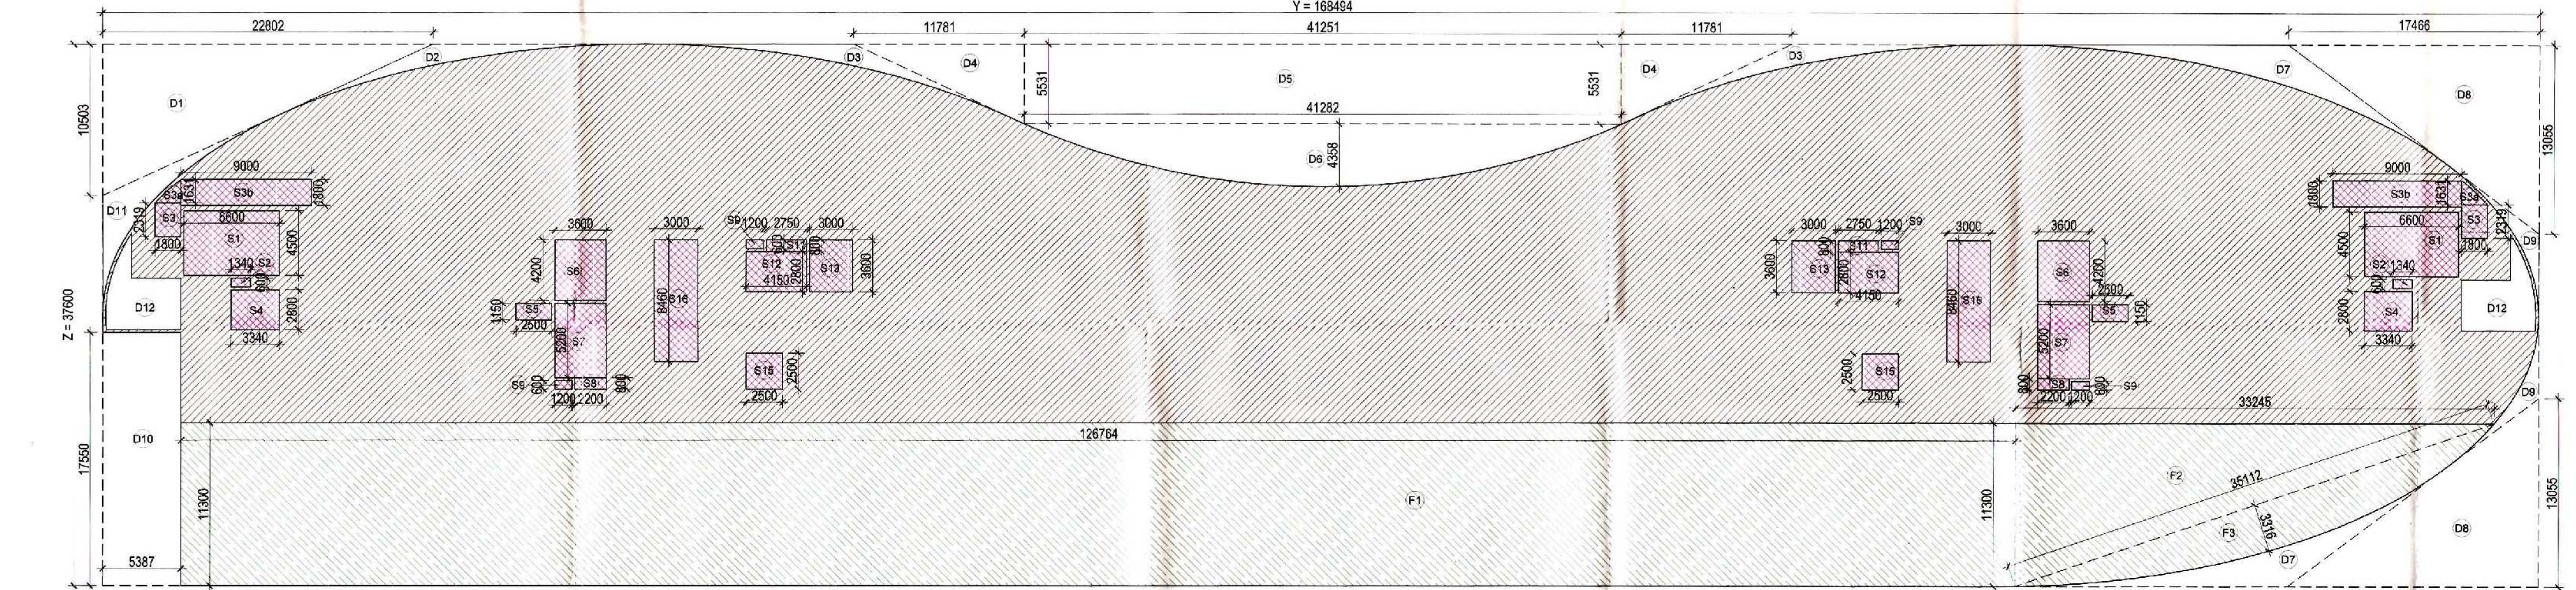

BASEMENT-1 AREA DETAIL

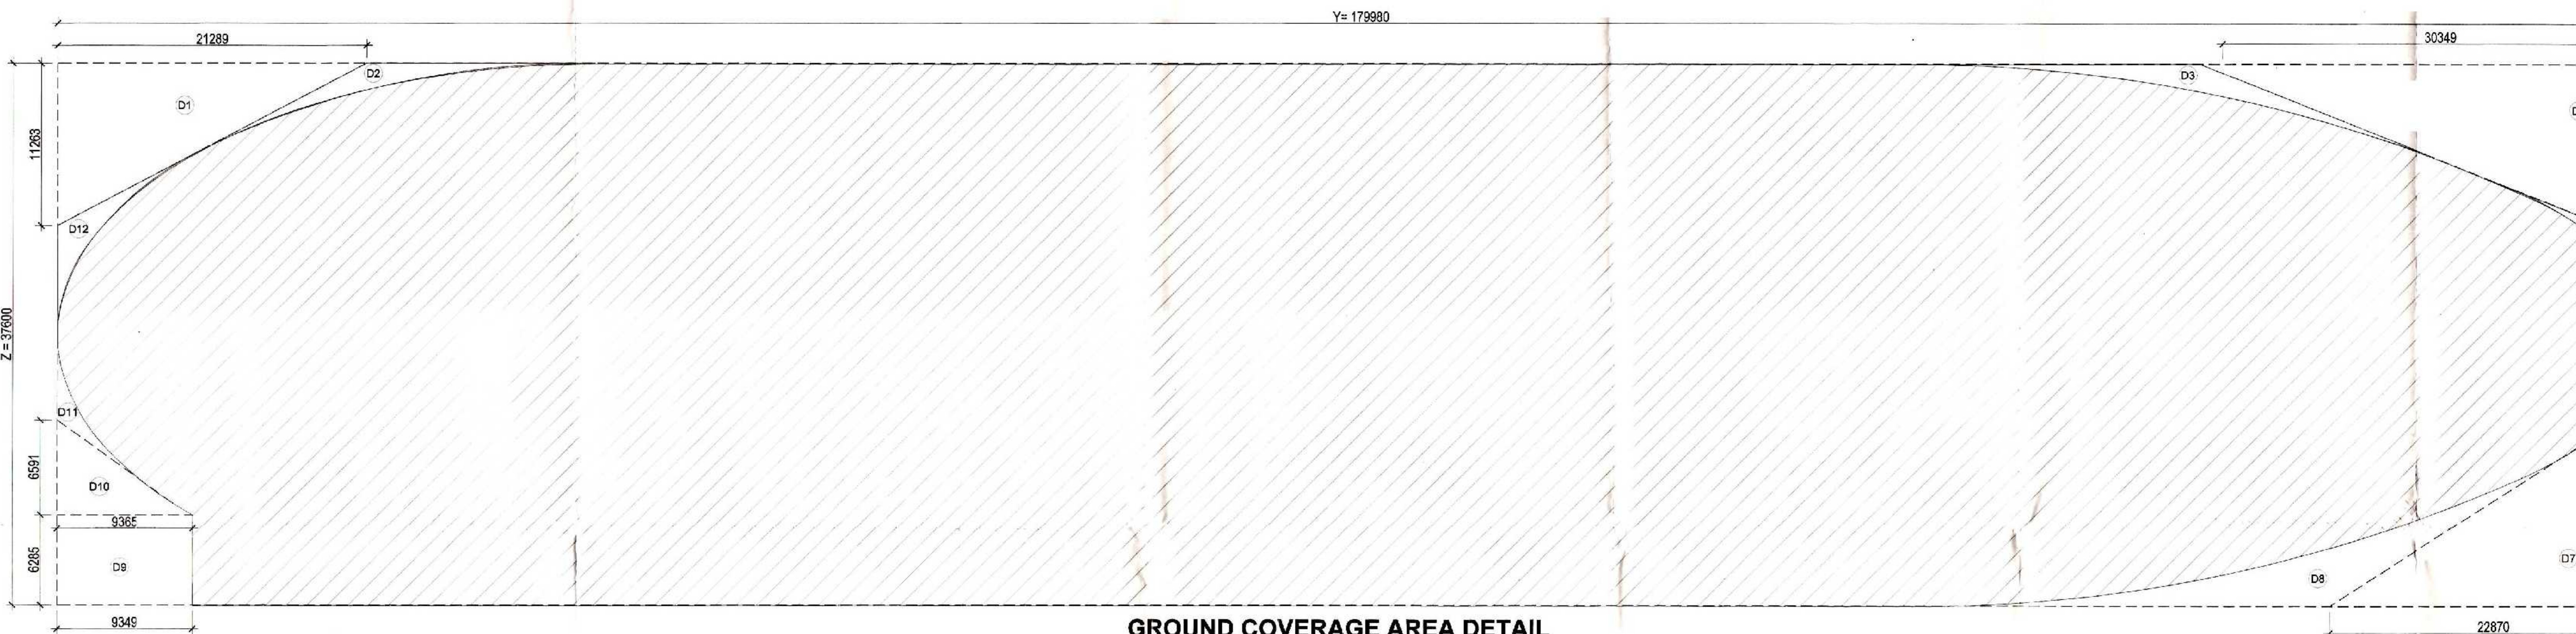

GROUND COVERAGE AREA DETAIL

Ground Coverage Area Detail (IT-Tower)									
ITEM	WIDTH	X	LENGTH	X	FACTOR	X	NOS	AREA (SQMT)	
Y x Z	179.980	X	37.600	X	1	X	1	6767.248	
TOTAL = (Y Z)									6767.248
DEDUCTION AREA									
ITEM	WIDTH	X	LENGTH	X	FACTOR	X	NOS	AREA (SQMT)	
D1	21.289	X	11.263	X	0.5	X	1	119.889	
D2									
D3									
D4	30.349	X	12.663	X	0.5	X	1	192.155	
D5									
D6									
D7	22.870	X	14.659	X	0.5	X	1	167.626	
D8									
D9	9.349	X	6.385	X	1	X	1	59.758	
D10	9.365	X	6.591	X	0.5	X	1	30.862	
D11									
D12									
TOTAL AREA									712.243
YZ - (DEDUCTION AREA) = GROUND COVERAGE									6055.005
TOTAL GROUND COVERAGE AREA =									6055.005



AREA DETAIL					
FLOORS	IT TOWER		IT TOWER (75%)		TOTAL AREA (SQ.MT.)
	IT/TIS F.A.R. AREA (SQ.MT.)	SERVICE AREA (SQ.MT.)	FACILITY F.A.R. AREA (SQ.MT.)	NON F.A.R. AREA (SQ.MT.)	
BASEMENT-1	3295.489	315.726	1697.927	0.000	5309.142
GROUND FLOOR	3713.610	419.024	0.000	1016.334	5148.968
1st FLOOR	4078.704	384.582			4463.286
2nd FLOOR	4763.707	384.582			5148.289
3rd FLOOR	3889.071	384.582			4273.653
4th FLOOR	3889.071	384.582			4273.653
5th FLOOR	3889.071	384.582			4273.653
6th FLOOR	3889.071	384.582			4273.653
7th FLOOR	3889.071	384.582			4273.653
8th FLOOR	3889.071	384.582			4273.653
9th REFUGE FLOOR	3889.071	384.582			4273.653
10th FLOOR	3889.071	384.582			4273.653
11th FLOOR	3889.071	384.582			4273.653
12th FLOOR	3889.071	384.582			4273.653
13th REFUGE FLOOR	3889.071	384.582			4273.653
14th FLOOR	3889.071	384.582			4273.653
15th FLOOR	3889.071	384.582			4273.653
16th FLOOR	3889.071	384.582			4273.653
17th REFUGE FLOOR	3889.071	384.582			4273.653
18th SERVICE FLOOR	3889.071	384.582			4273.653
19th FLOOR	3889.071	384.582			4273.653
20th FLOOR	3889.071	384.582			4273.653
21st FLOOR	3889.071	384.582			4273.653
22nd REFUGE FLOOR	3889.071	384.582			4273.653
23rd FLOOR	3889.071	384.582			4273.653
24th FLOOR	3889.071	384.582			4273.653
25th FLOOR	3889.071	384.582			4273.653
26th REFUGE FLOOR	3889.071	384.582			4273.653
27th FLOOR	3889.071	384.582			4273.653
28th FLOOR	3889.071	384.582			4273.653
29th FLOOR	3889.071	384.582			4273.653
30th REFUGE FLOOR	3889.071	384.582			4273.653
31st FLOOR	3889.071	384.582			4273.653
32nd FLOOR	3889.071	384.582			4273.653
33rd FLOOR	3889.071	384.582			4273.653
34th REFUGE FLOOR	3889.071	384.582			4273.653
35th FLOOR	3889.071	384.582			4273.653
36th FLOOR	3889.071	384.582			4273.653
SUBMISSION

PROJECT:
PROPOSED INSTITUTIONAL BUILDING
AT SECTOR TECH ZONE-4, PLOT-7,
GREATER NOIDA
M/S A.L. SOFTWARE PVT.LTD.

DRAWING TITLE:
IT-TOWER
BASEMENT-1 PLAN
GROUND COVERAGE & AREA DETAILS

F.A

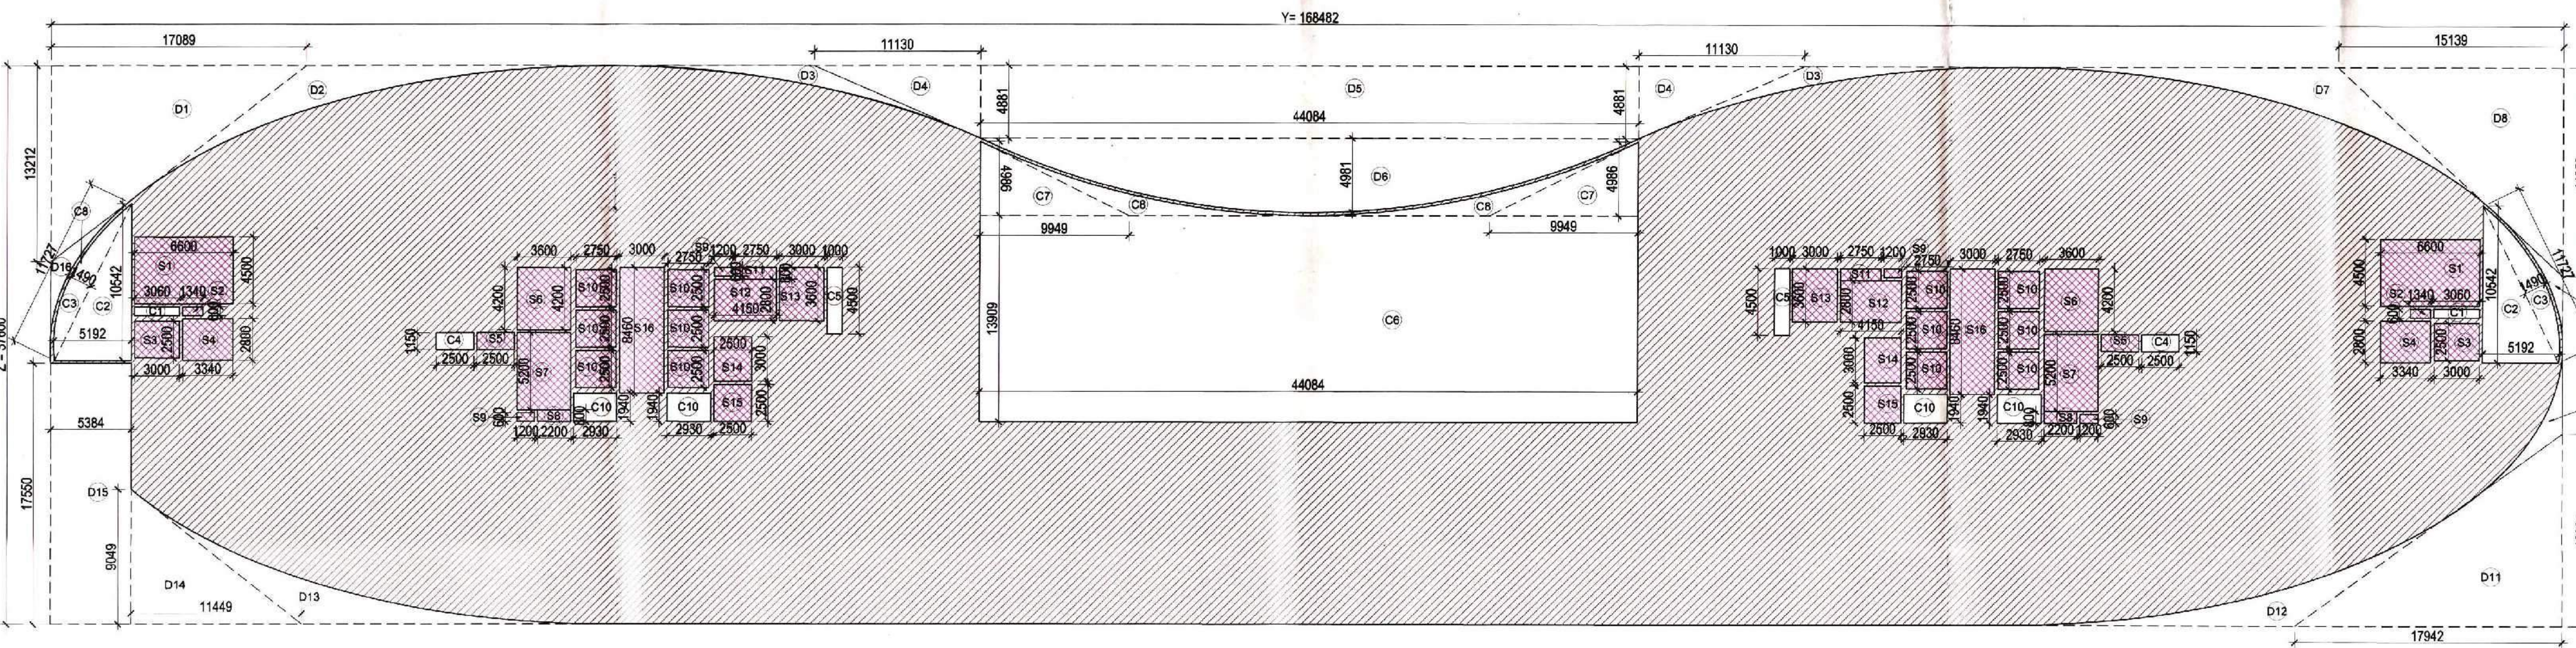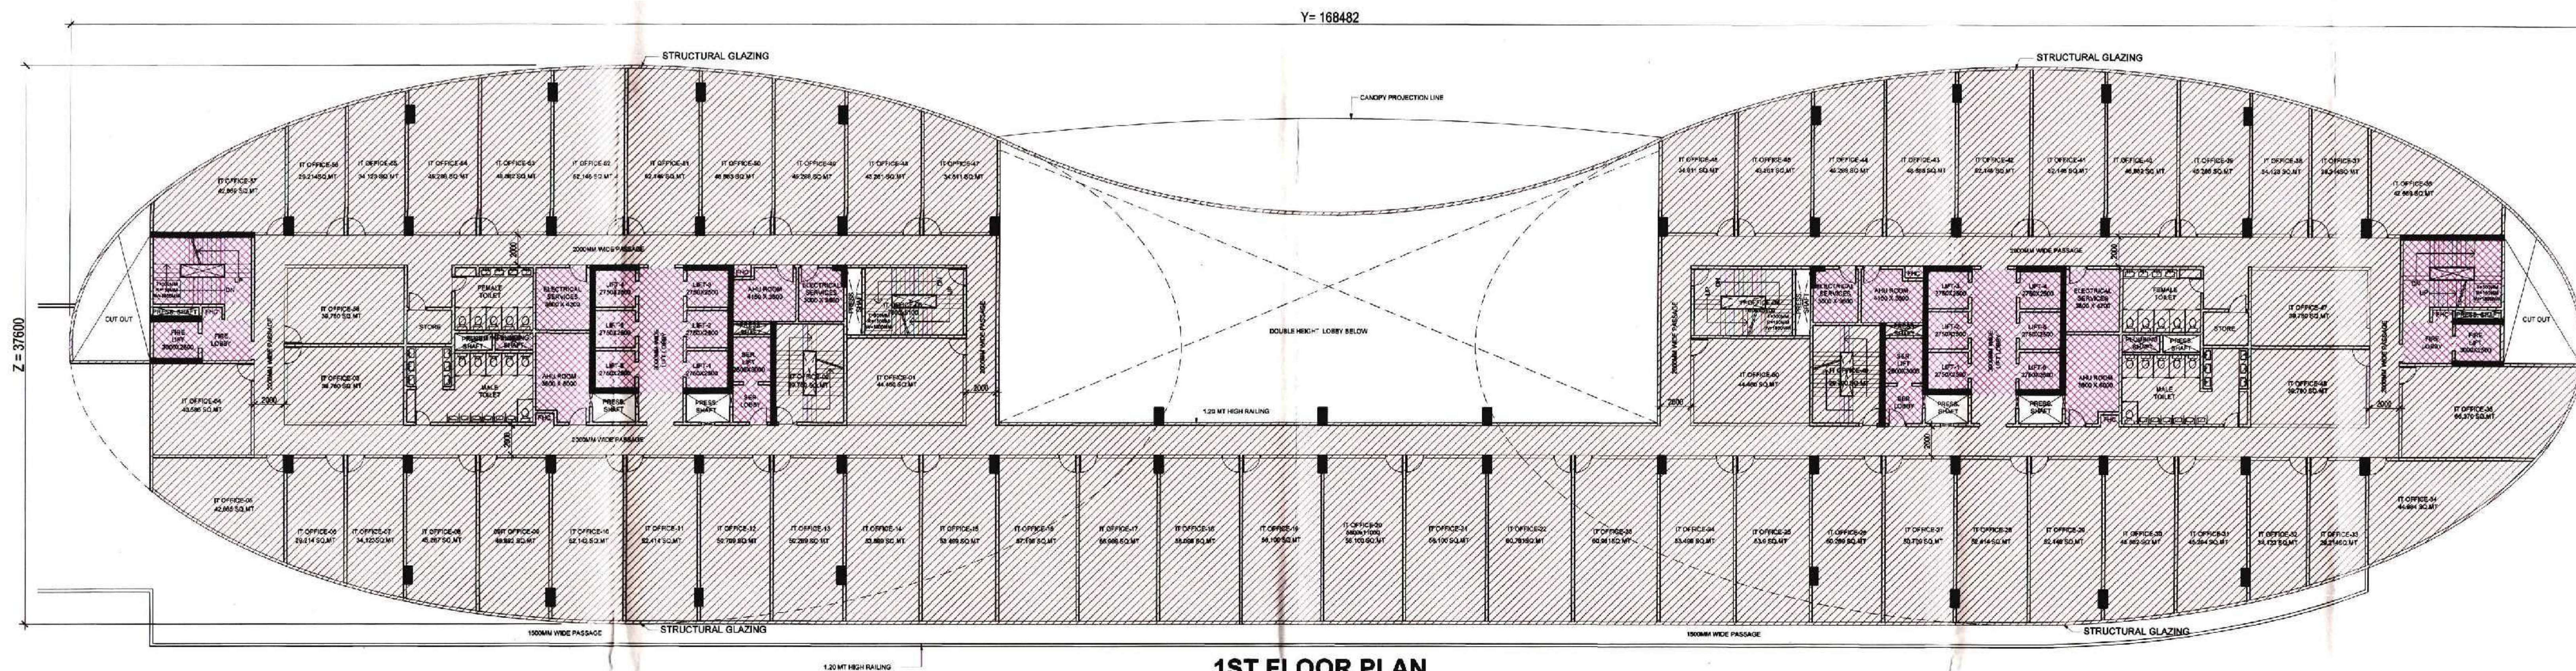

1ST FLOOR AREA DETAIL IN F.A.R. (IT-TOWER)									
ITEM	WIDTH	X	LENGTH	X	FACTOR	X	NOS	AREA (SQMT)	
Y x Z	168.482	X	37.600	X	1	X	1	6334.923	
TOTAL = (Y Z)								6334.923	YZ
DEDUCTION AREA									
ITEM	WIDTH	X	LENGTH	X	FACTOR	X	NOS	AREA (SQMT)	
D1	17.089	X	13.212	X	0.5	X	1	112.890	
D2	P.LINE AREA								31.359
D3	P.LINE AREA								22.618
D4	11.130	X	4.881	X	0.5	X	2	54.326	
D5	44.084	X	4.881	X	1	X	1	215.174	
D6	44.084	X	4.981	X	0.667	X	1	146.461	
D7	P.LINE AREA								40.284
D8	15.139	X	14.053	X	0.5	X	1	106.374	
D9	P.LINE AREA								3.581
D10	P.LINE AREA								6.613
D11	17.942	X	12.925	X	0.5	X	1	115.950	
D12	P.LINE AREA								27.350
D13	P.LINE AREA								32.491
D14	11.449	X	9.049	X	0.5	X	1	51.801	
D15	5.384	X	17.550	X	1	X	1	94.489	
D16	P.LINE AREA								5.711
TOTAL AREA								1067.472	
YZ - (DEDUCTION AREA) = 1ST FLOOR PLATE AREA								5267.451	
1ST FLOOR TOTAL PLATE AREA =								5267.451	
SERVICES AREA									
ITEM	WIDTH	X	LENGTH	X	FACTOR	X	NOS	TOWER-1 AREA (SQMT)	
S1	6.600	X	4.500	X	1	X	2	59.400	
S2	1.340	X	0.600	X	1	X	2	1.608	
S3	3.000	X	2.500	X	1	X	2	15.000	
S4	3.340	X	2.800	X	1	X	2	18.704	
S5	2.500	X	1.150	X	1	X	2	5.750	
S6	3.600	X	4.200	X	1	X	2	30.240	
S7	3.600	X	5.200	X	1	X	2	37.440	
S8	2.200	X	0.800	X	1	X	2	3.520	
S9	1.200	X	0.600	X	1	X	4	2.880	
S10	2.750	X	2.500	X	1	X	12	82.500	
S11	2.750	X	0.800	X	1	X	2	4.400	
S12	4.150	X	2.800	X	1	X	2	23.240	
S13	3.000	X	3.600	X	1	X	2	21.600	
S14	2.500	X	3.000	X	1	X	2	15.000	
S15	2.500	X	2.500	X	1	X	2	12.500	
S16	3.000	X	8.460	X	1	X	2	50.760	
TOTAL SERVICE AREA								584.542	
TOTAL INTERNAL CUTOUT AREA =								804.204	
TOTAL PLATE AREA - (SERVICES AREA + INTERNAL CUTOUT AREA) = FAR AREA								4078.704	
1ST FLOOR FAR AREA =								4078.704	

F.A.R. USAGE

IT/ITES

SERVICE

SUBMISSION

PROJECT: PROPOSED INSTITUTIONAL BUILDING AT SECTOR TECH ZONE-4, PLOT-7, GREATER NOIDA

M/S A.L. SOFTWEB PVT.LTD.

DRAWING TITLE: **IT-TOWER**

1ST FLOOR PLAN & AREA DETAILS

For A.L. Softweb Pvt. Ltd.

OWNER'S SIGN: **ACPL**

ARCHITECT'S SIGN: **ACPL**


SCALE: 1:200

DEALT BY: **ACPL**

CHECKED BY: **ACPL**


DATE: 08.04.2019

DRG. No. SD/1089-21

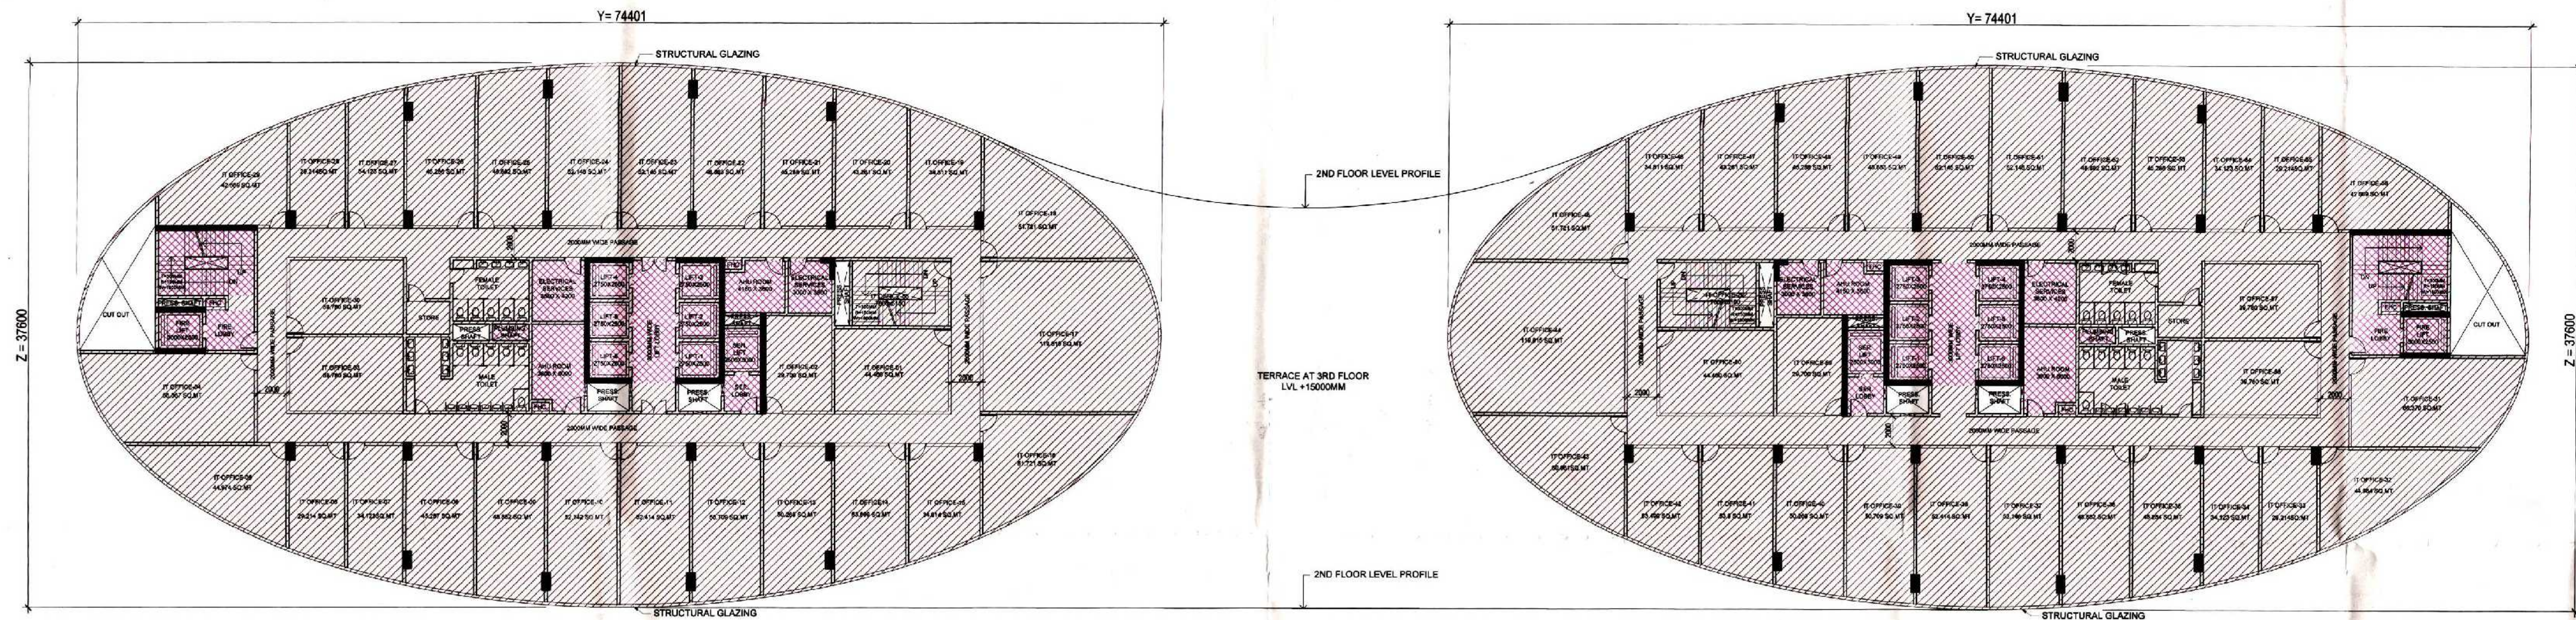


TYPICAL FLOOR PLAN
(3RD- 4TH-6TH-7TH-8TH-10TH-11TH-12TH-14TH
15TH-16TH-19TH-20TH-21ST-23RD-24TH-25TH PLAN)

TYPICAL FLOOR PLAN (3RD- 4TH-6TH-7TH-8TH-10TH-11TH-12TH-14TH 15TH-16TH-19TH-20TH-21ST-23RD-24TH-25TH AREA DETAIL -TOWER										
ITEM	WIDTH	X	LENGTH	X	FACTOR	X	NOS	AREA (SQMT)		
Y x Z	74.401	X	37.600	X	1	X	2	5594.955		
TOTAL = (Y Z)								5594.955	YZ	
DEDUCTION AREA										
ITEM	WIDTH	X	LENGTH	X	FACTOR	X	NOS	AREA (SQMT)		
D1	16.318	X	13.527	X	0.5	X	2	220.734		
D2	P.LINE AREA						X	2	69.582	
D3	P.LINE AREA						X	2	97.996	
D4	13.451	X	14.678	X	0.5	X	2	197.434		
D5	P.LINE AREA						X	4	9.434	
D6	13.451	X	14.678	X	0.5	X	2	197.434		
D7	P.LINE AREA						X	2	97.995	
D8	P.LINE AREA						X	2	62.840	
D9	17.06	X	13.252	X	0.5	X	2	226.079		
D10	P.LINE AREA						X	2	11.184	
D11	P.LINE AREA						X	2	11.184	
TOTAL AREA A =								1201.895		
YZ- DEDUCTION AREA = TOTAL PLATE AREA								4393.060		
SERVICES AREA										
ITEM	WIDTH	X	LENGTH	X	FACTOR	X	NO'S	TOWER -1 AREA (SQMT)		
S1	6.600	X	4.500	X	1	X	2	59.400		
S2	1.340	X	0.600	X	1	X	2	1.608		
S3	3.000	X	2.500	X	1	X	2	15.000		
S4	3.340	X	2.800	X	1	X	2	18.704		
S5	2.500	X	1.150	X	1	X	2	5.750		
S6	3.600	X	4.200	X	1	X	2	30.240		
S7	3.600	X	5.200	X	1	X	2	37.440		
S8	2.200	X	0.800	X	1	X	2	3.520		
S9	1.200	X	0.600	X	1	X	4	2.880		
S10	2.750	X	2.500	X	1	X	12	82.500		
S11	2.750	X	0.800	X	1	X	2	4.400		
S12	4.150	X	2.800	X	1	X	2	23.240		
S13	3.000	X	3.600	X	1	X	2	21.600		
S14	2.500	X	3.000	X	1	X	2	15.000		
S15	2.500	X	2.500	X	1	X	2	12.500		
S16	3.000	X	8.460	X	1	X	2	50.760		
TOTAL SERVICES AREA								384.542		
INTERNAL CUT-OUT AREA										
ITEM	WIDTH	X	LENGTH	X	FACTOR	X	NO'S	TOWER -1 AREA (SQMT)		
C1	0.640	X	3.060	X	1.0	X	2	3.917		
C2	5.192	X	10.542	X	0.5	X	2	54.734		
C3	11.727	X	1.490	X	0.667	X	2	23.309		
C4	2.500	X	1.150	X	1.000	X	2	5.750		
C5	1.000	X	4.500	X	1.000	X	2	9.000		
C10	2.930	X	1.940	X	1.000	X	4	22.737		
TOTAL INTERNAL CUT-OUT AREA								119.447		
TOTAL PLATE AREA - (SERVICES AREA - INTERNAL CUT-OUT AREA)=FAR AREA								388.071		
TYPICAL FOR PLAN (3RD- 4TH- 6TH-7TH-8TH-10TH-11TH-12TH-14TH 15TH-16TH-19TH-20TH-21ST-23RD-24TH-25TH FAR AREA										388.071

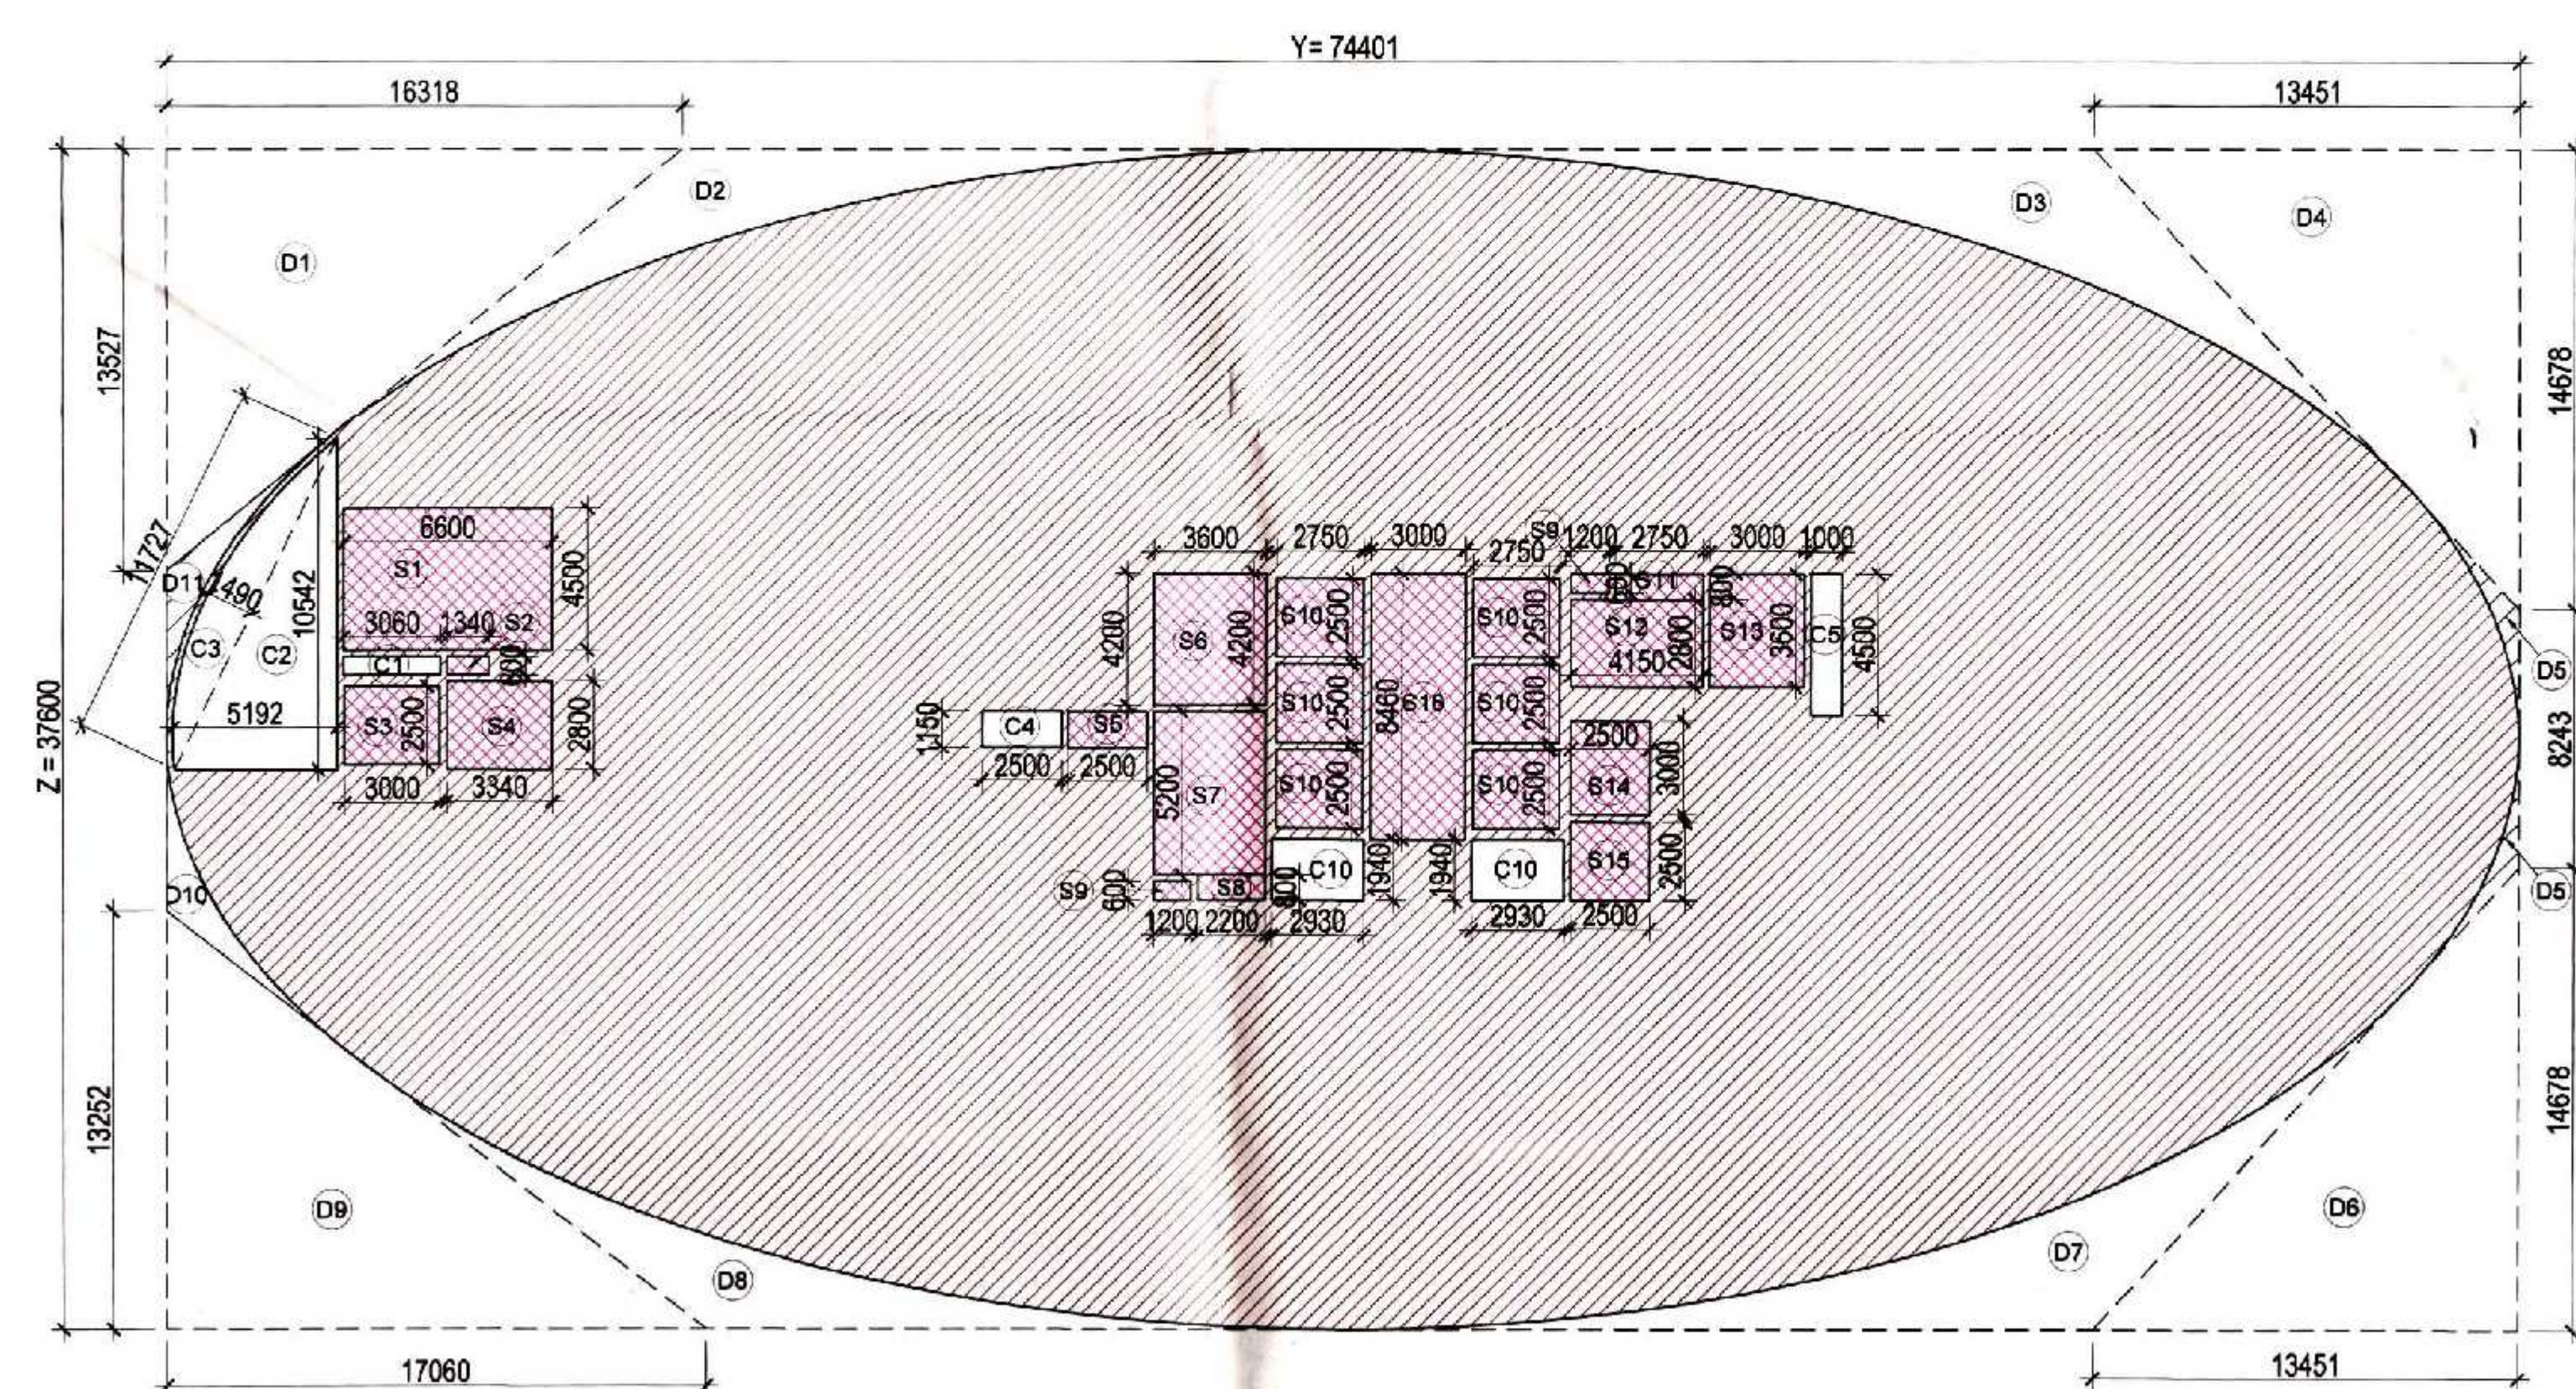

TYPICAL FLOOR PLAN
(3RD- 4TH-6TH-7TH-8TH-10TH-11TH-12TH-14TH-15TH
16TH-19TH-20TH-21ST-23RD-24TH-25TH AREA DETAIL)

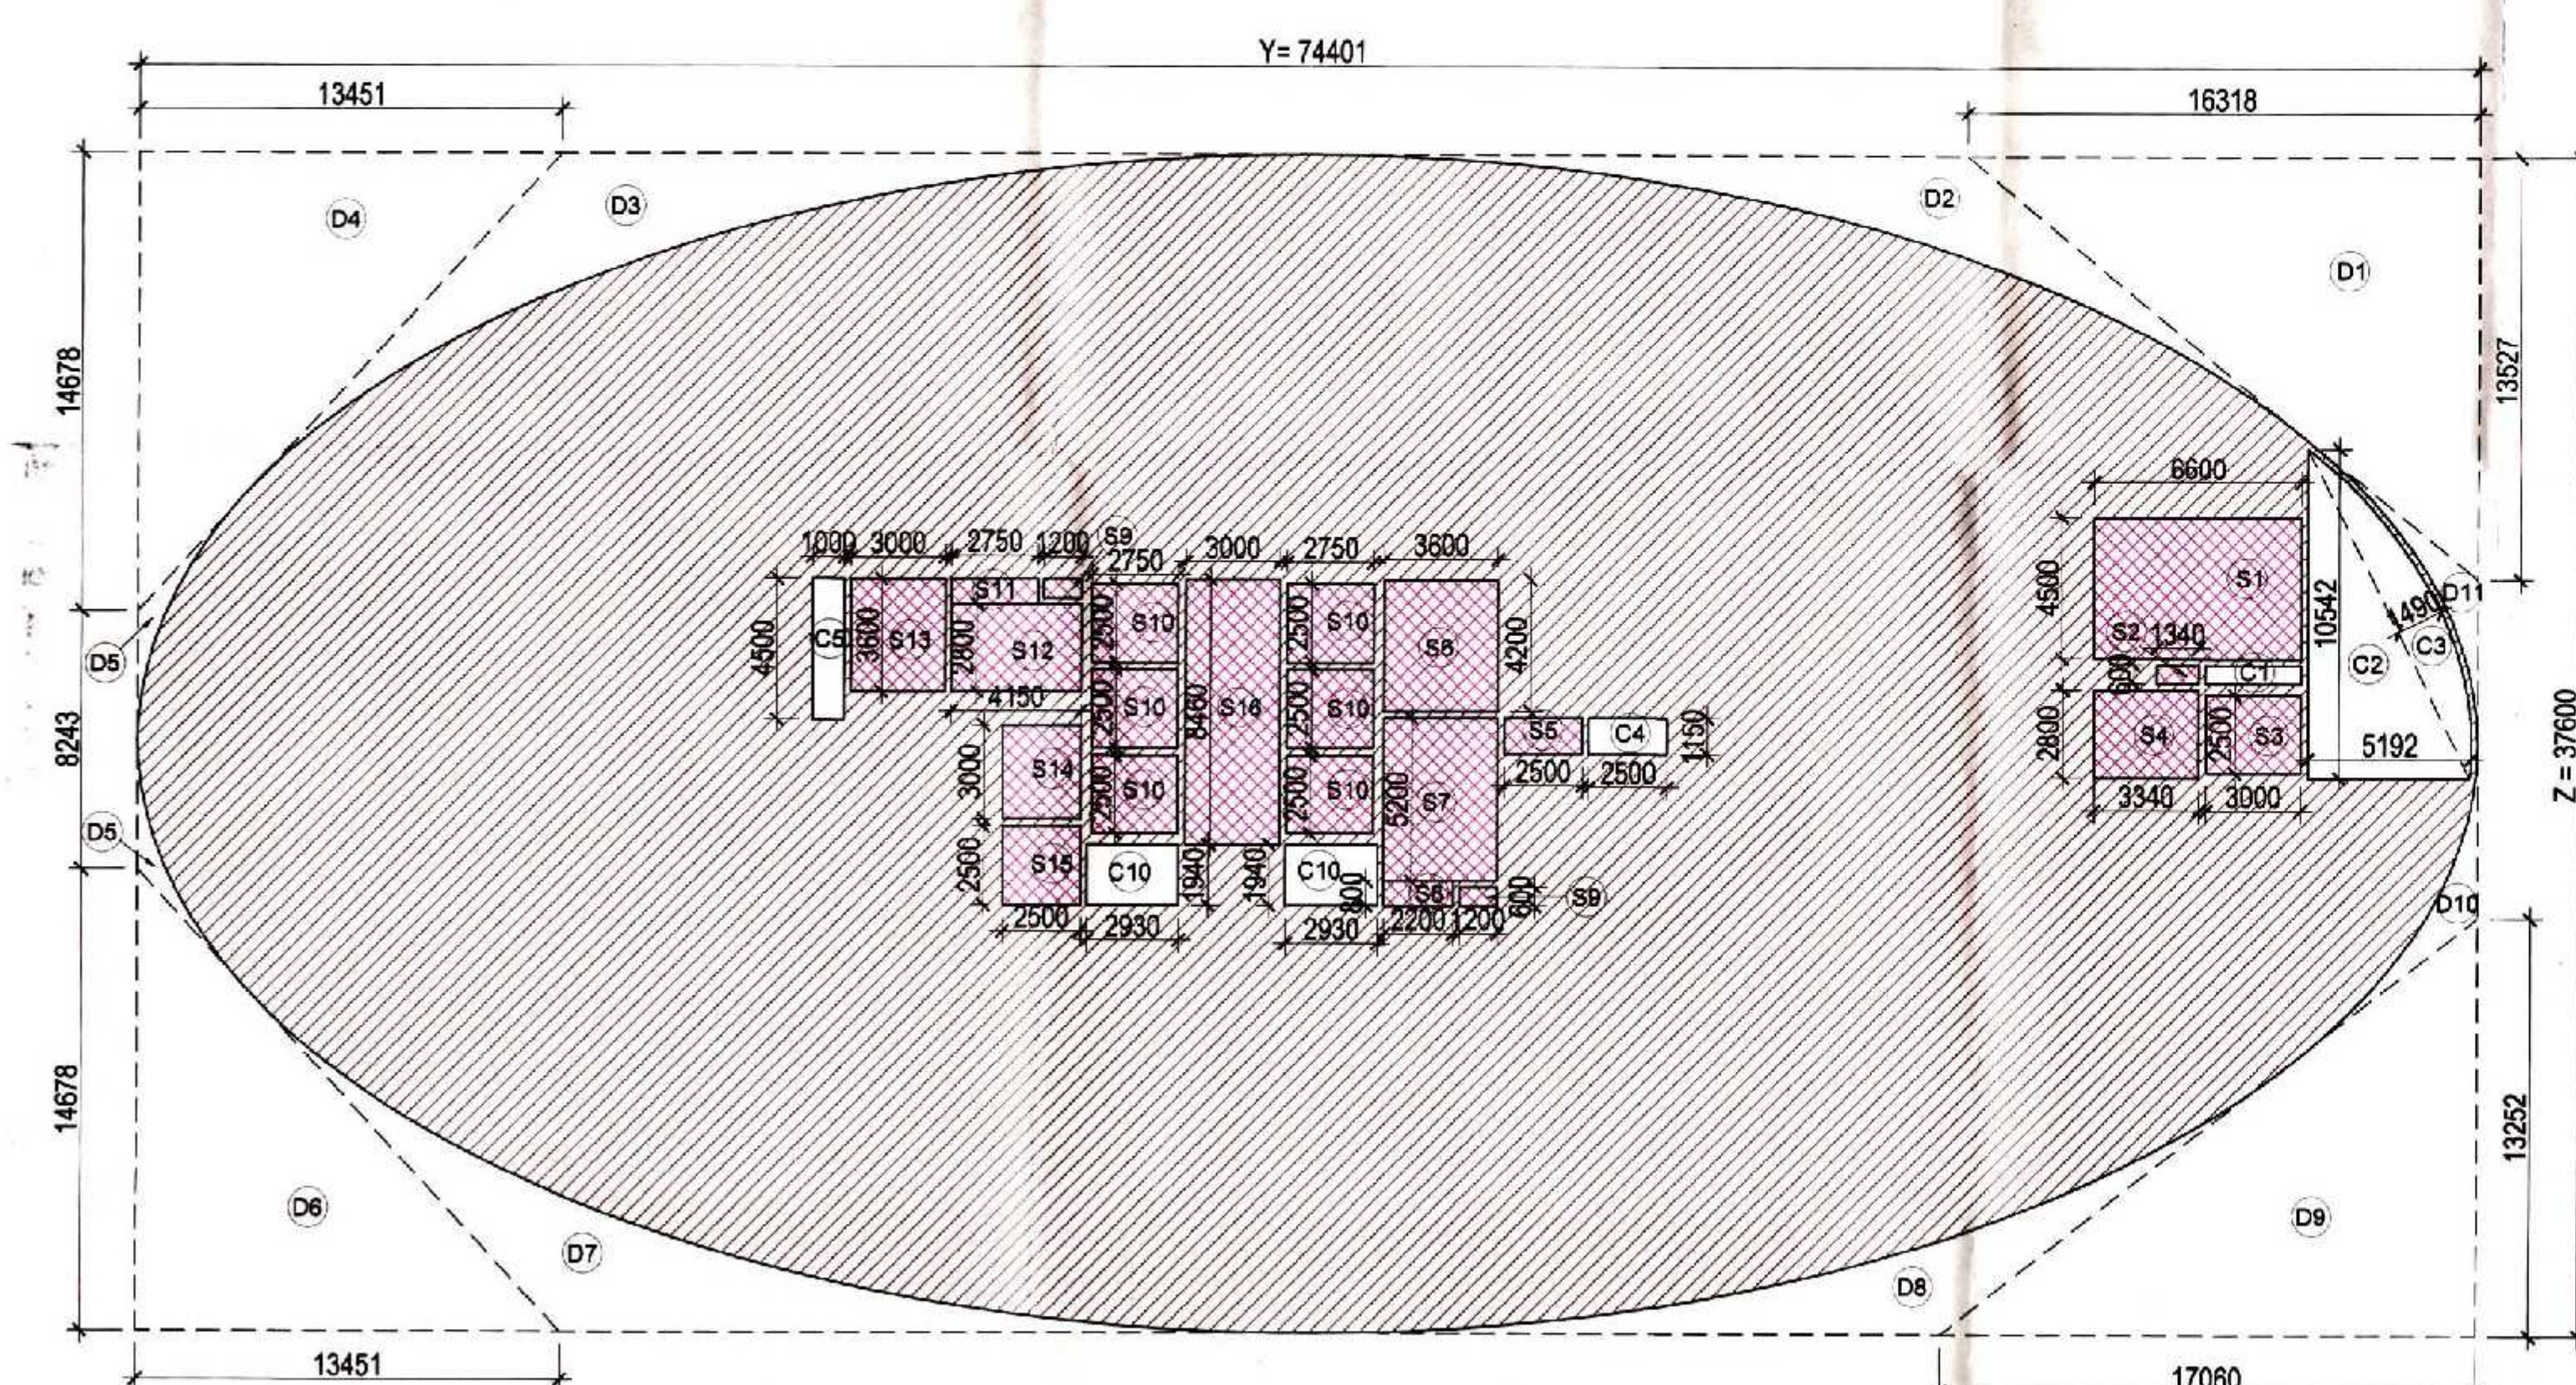


F.A.R. USAGE



IT/ITES

SERVICE


SUBMISSION	
PROJECT: PROPOSED INSTITUTIONAL BUILDING AT SECTOR TECH ZONE-4, PLOT-7, GREATER NOIDA M/S A.L. Softweb PVT.LTD.	
DRAWING TITLE: IT-TOWER TYPICAL FLOOR PLAN (3RD-4TH-6TH-7TH-8TH-9TH-11TH-12TH-13TH- 15TH-16TH-17TH-20TH-21ST-23RD-24TH-25TH)	
APPROVED Sr D'man For A.L. Softweb Pvt. Ltd. Auth.Sig/Director	
OWNER'S SIGN	ARCHITECT'S SIGN
ARCHITECT: ACPL ACPL Design Ltd 100, 100/1, 100/2 100, 100/1, 100/2 100, 100/1, 100/2	DATE: 08.04.2019
SCALE: 1:200	DEALT BY: CHECKED BY: DRG. No. SD/1089-23

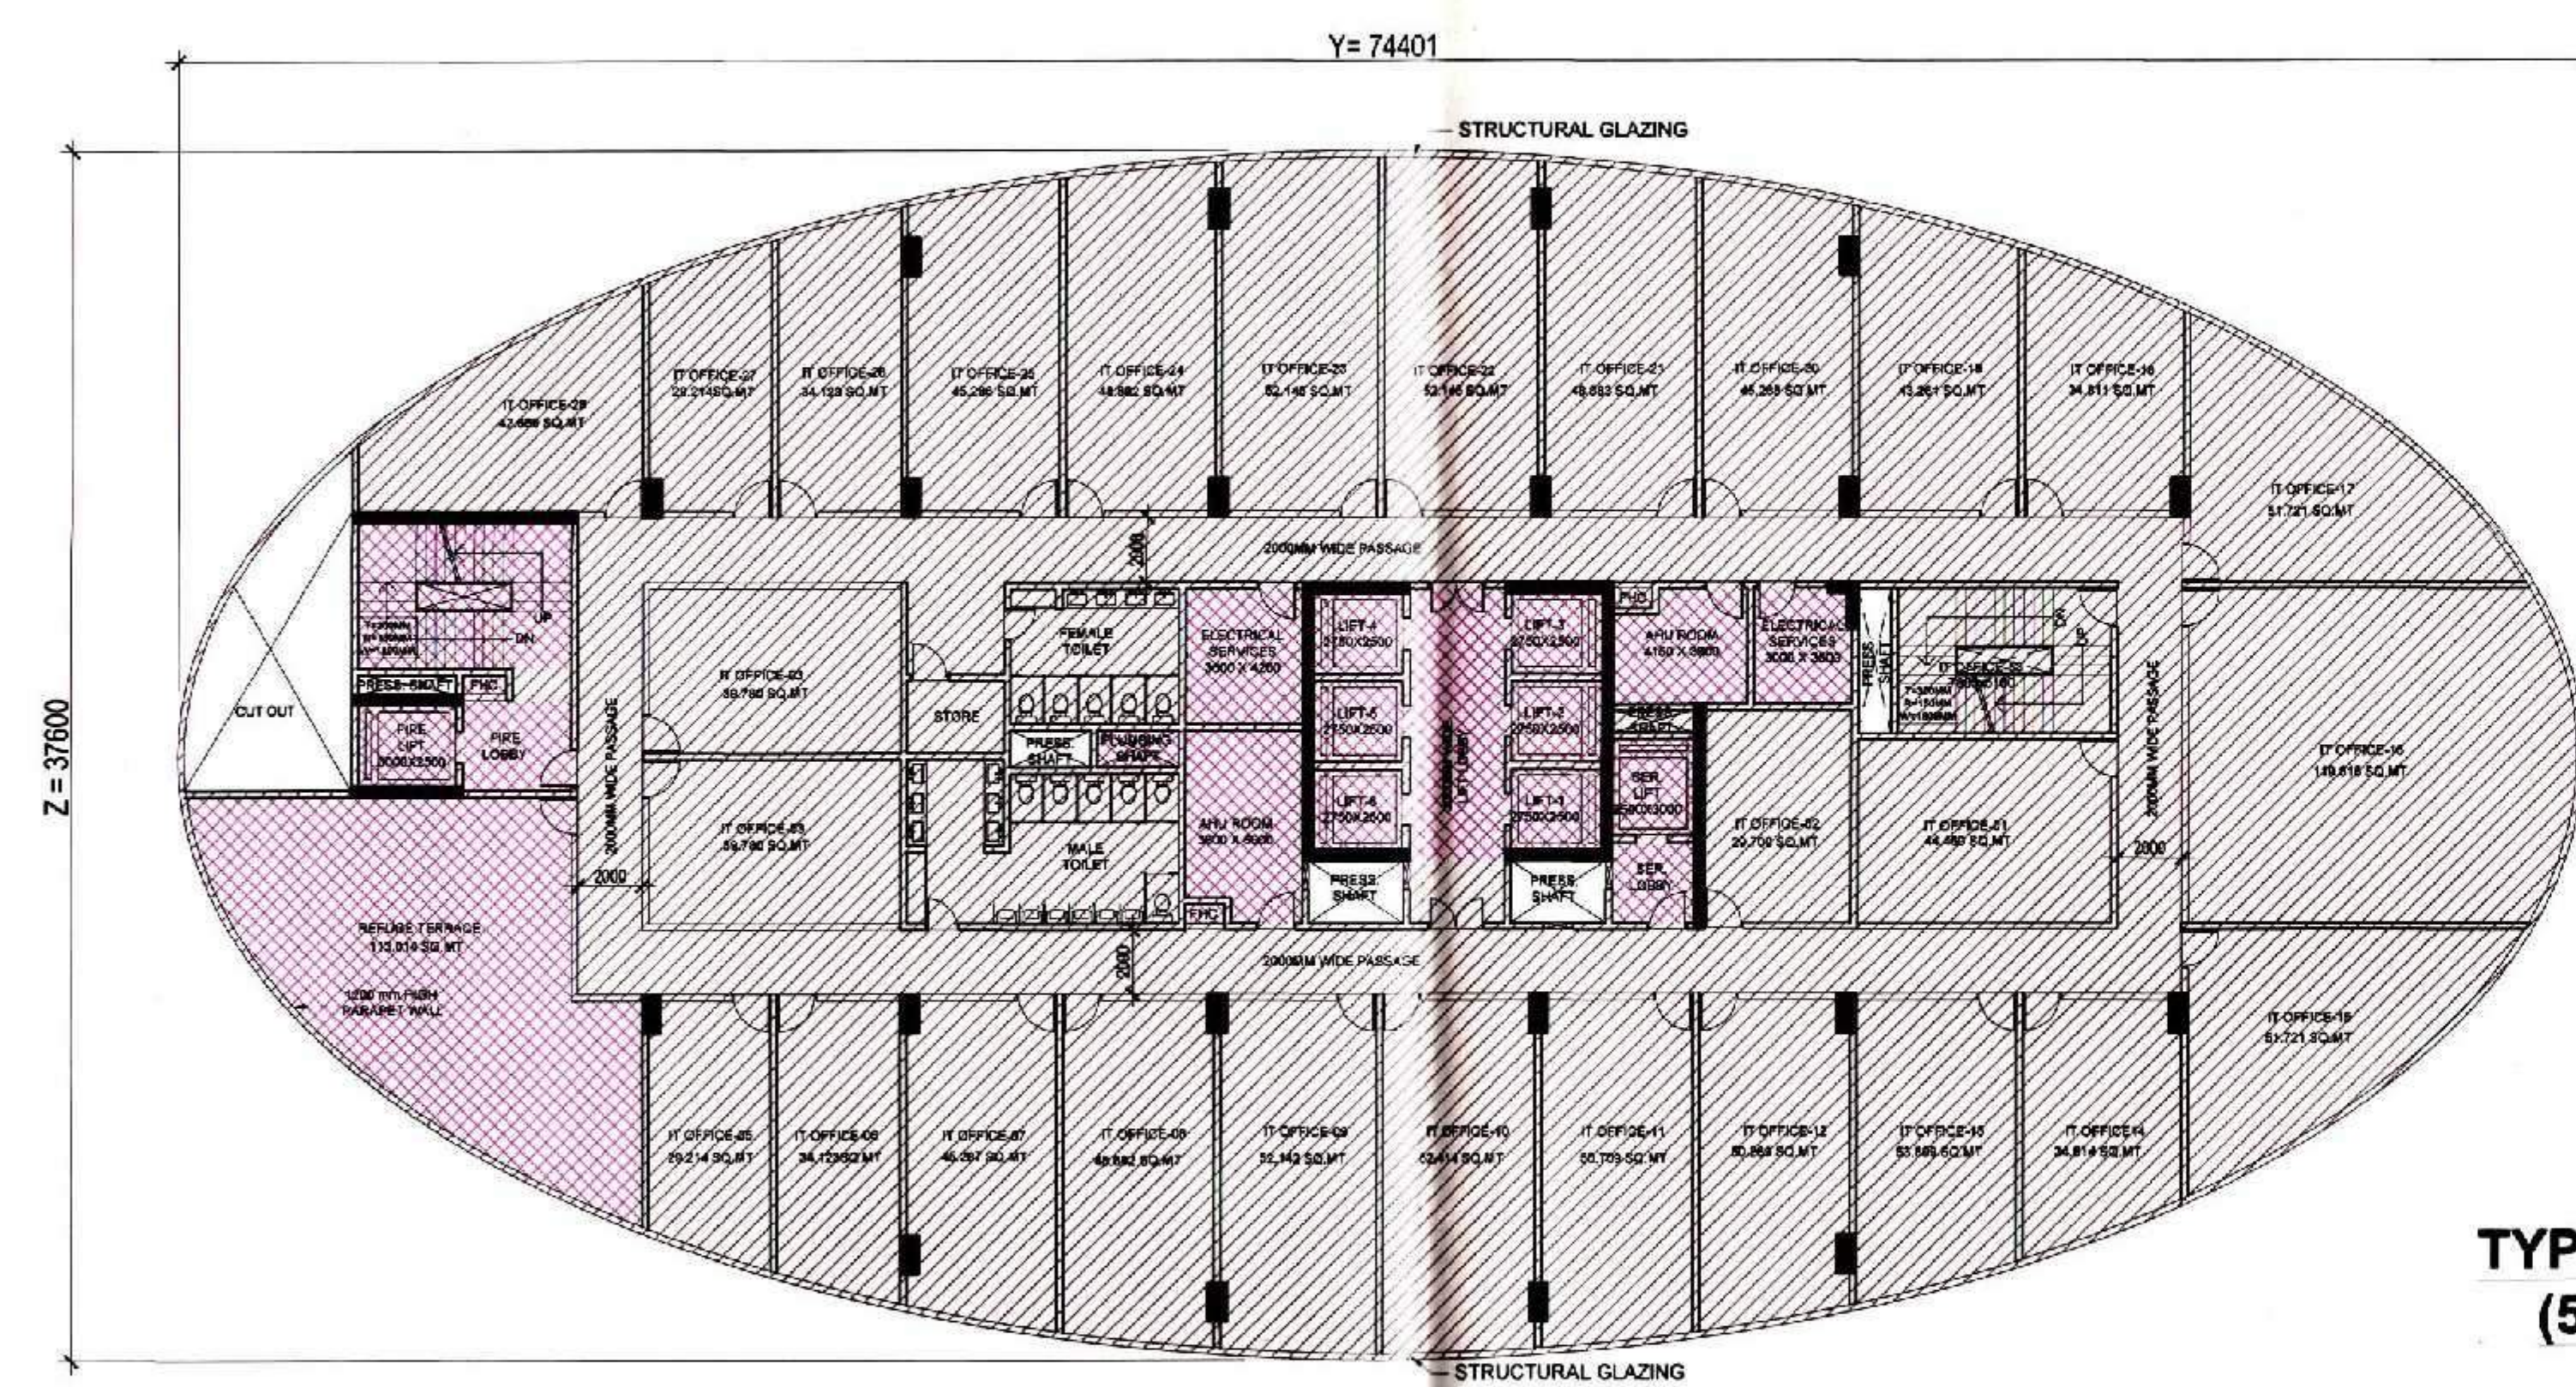

TYPICAL REFUGE FLOOR PLAN
(5TH-9TH-13TH-17TH-22ND)

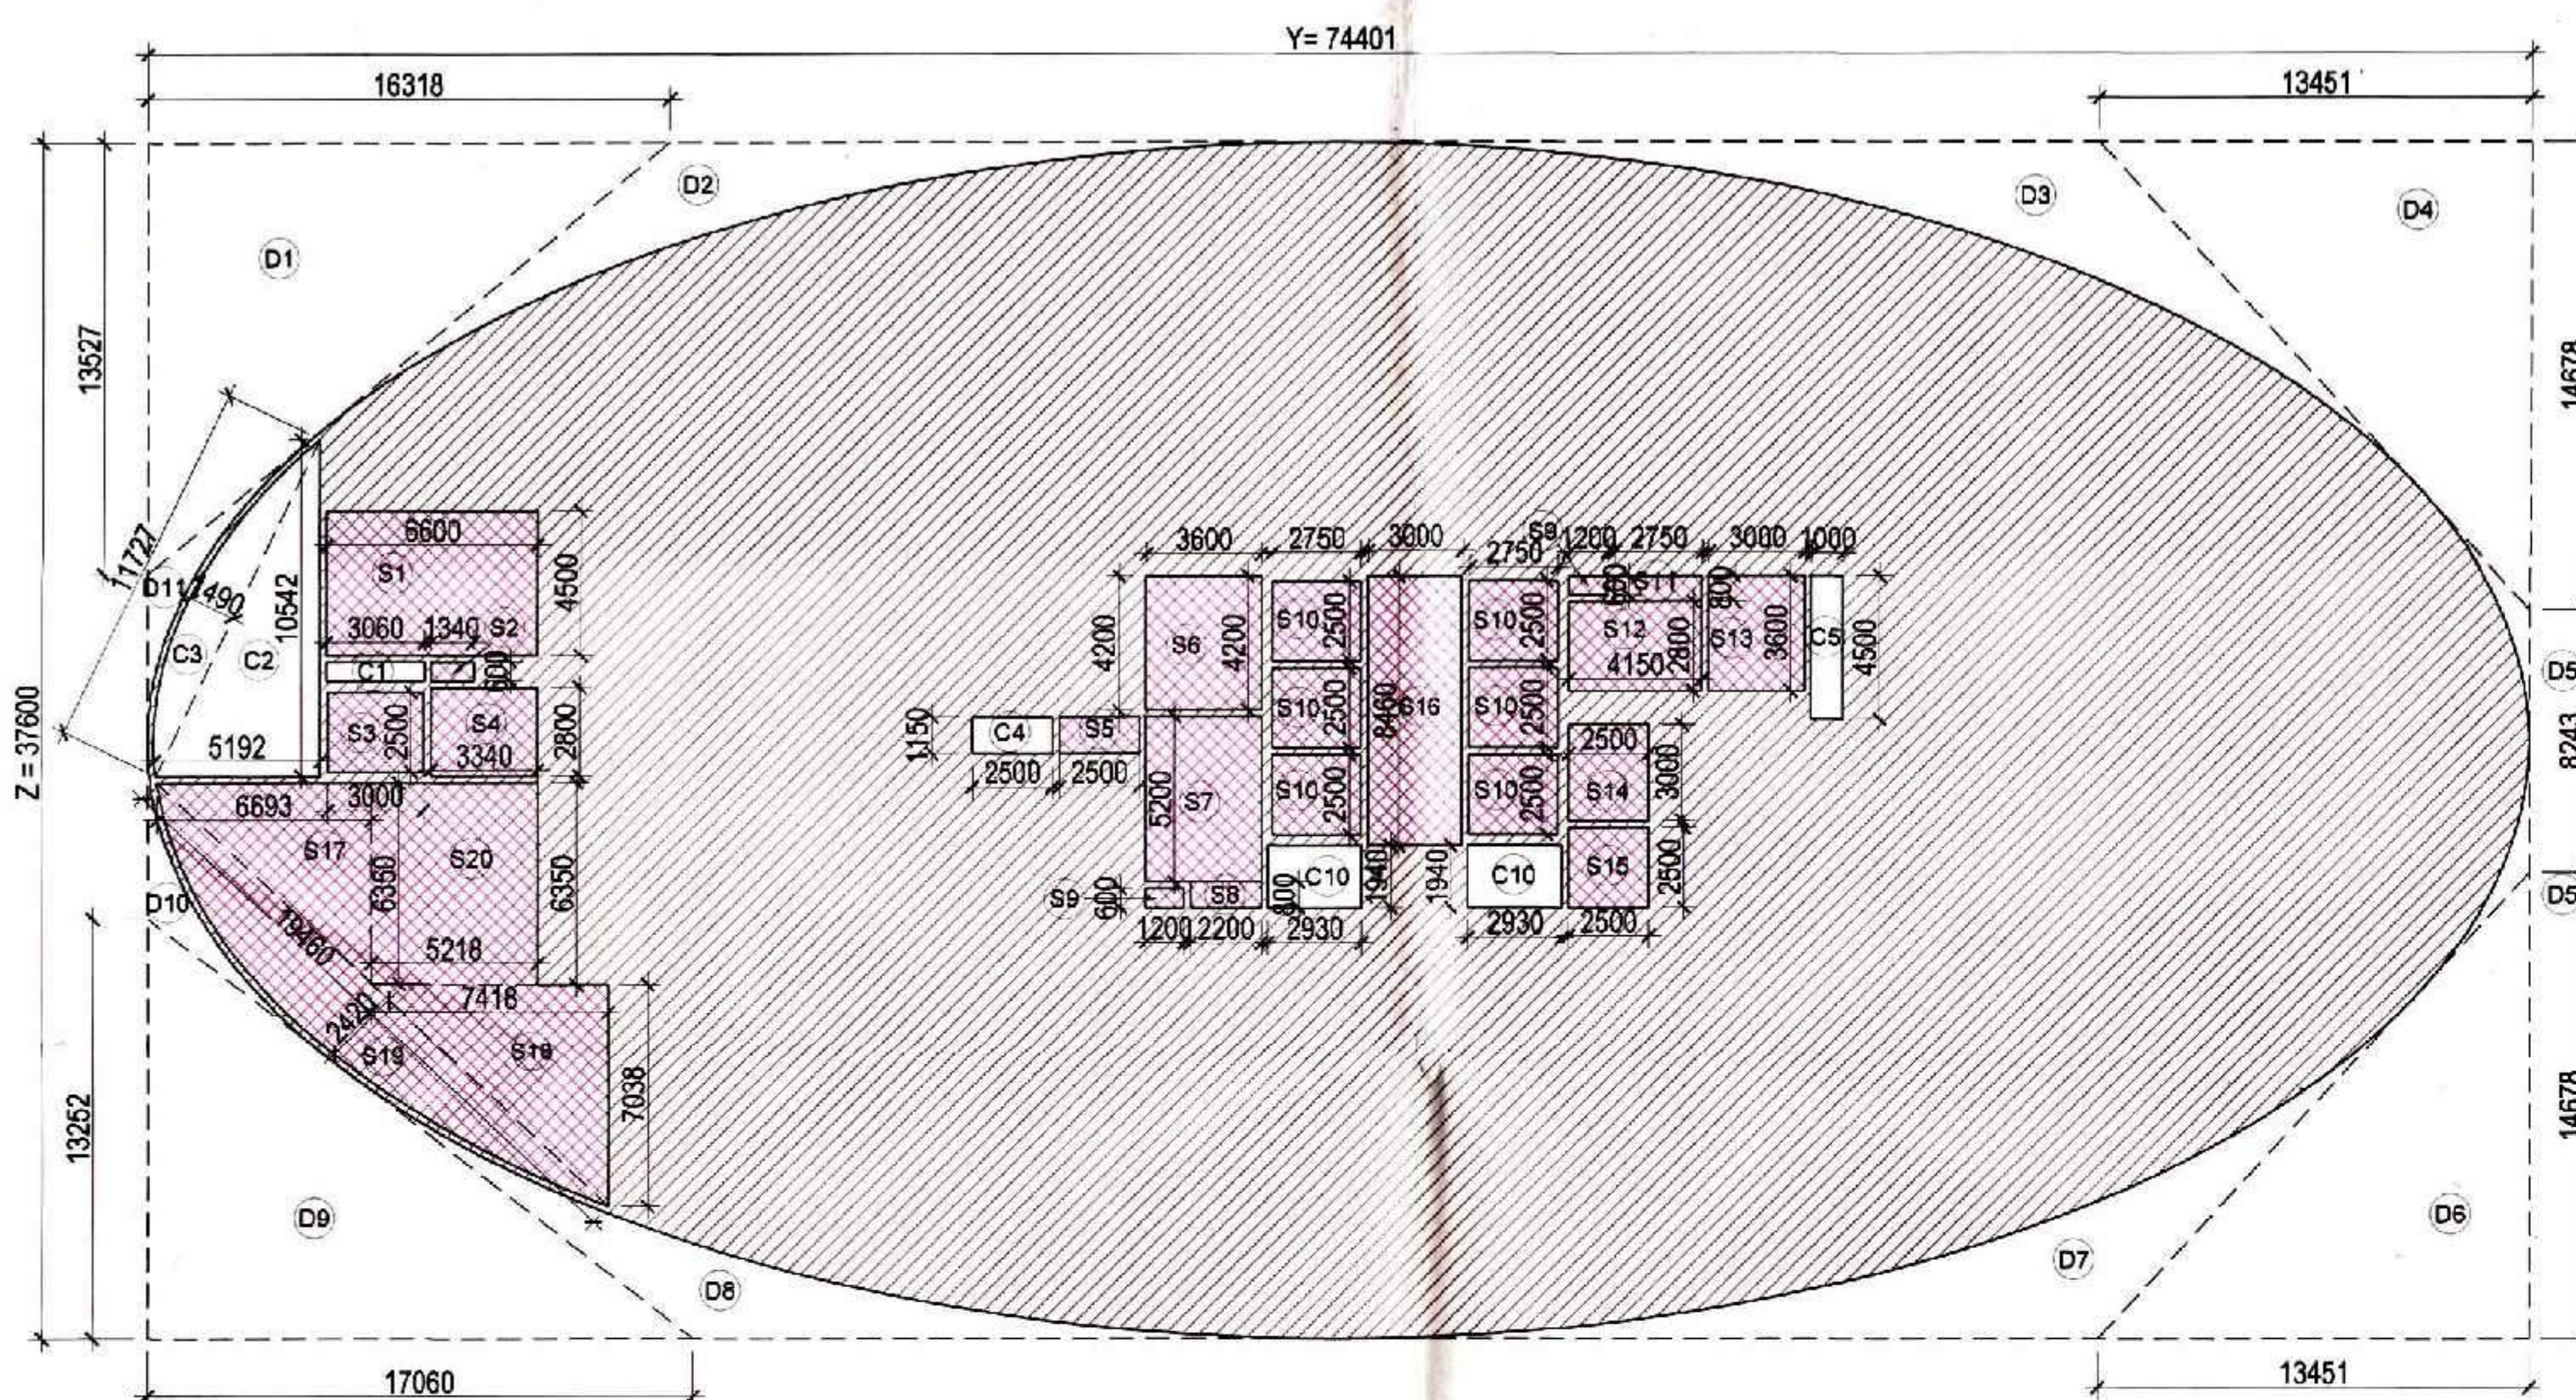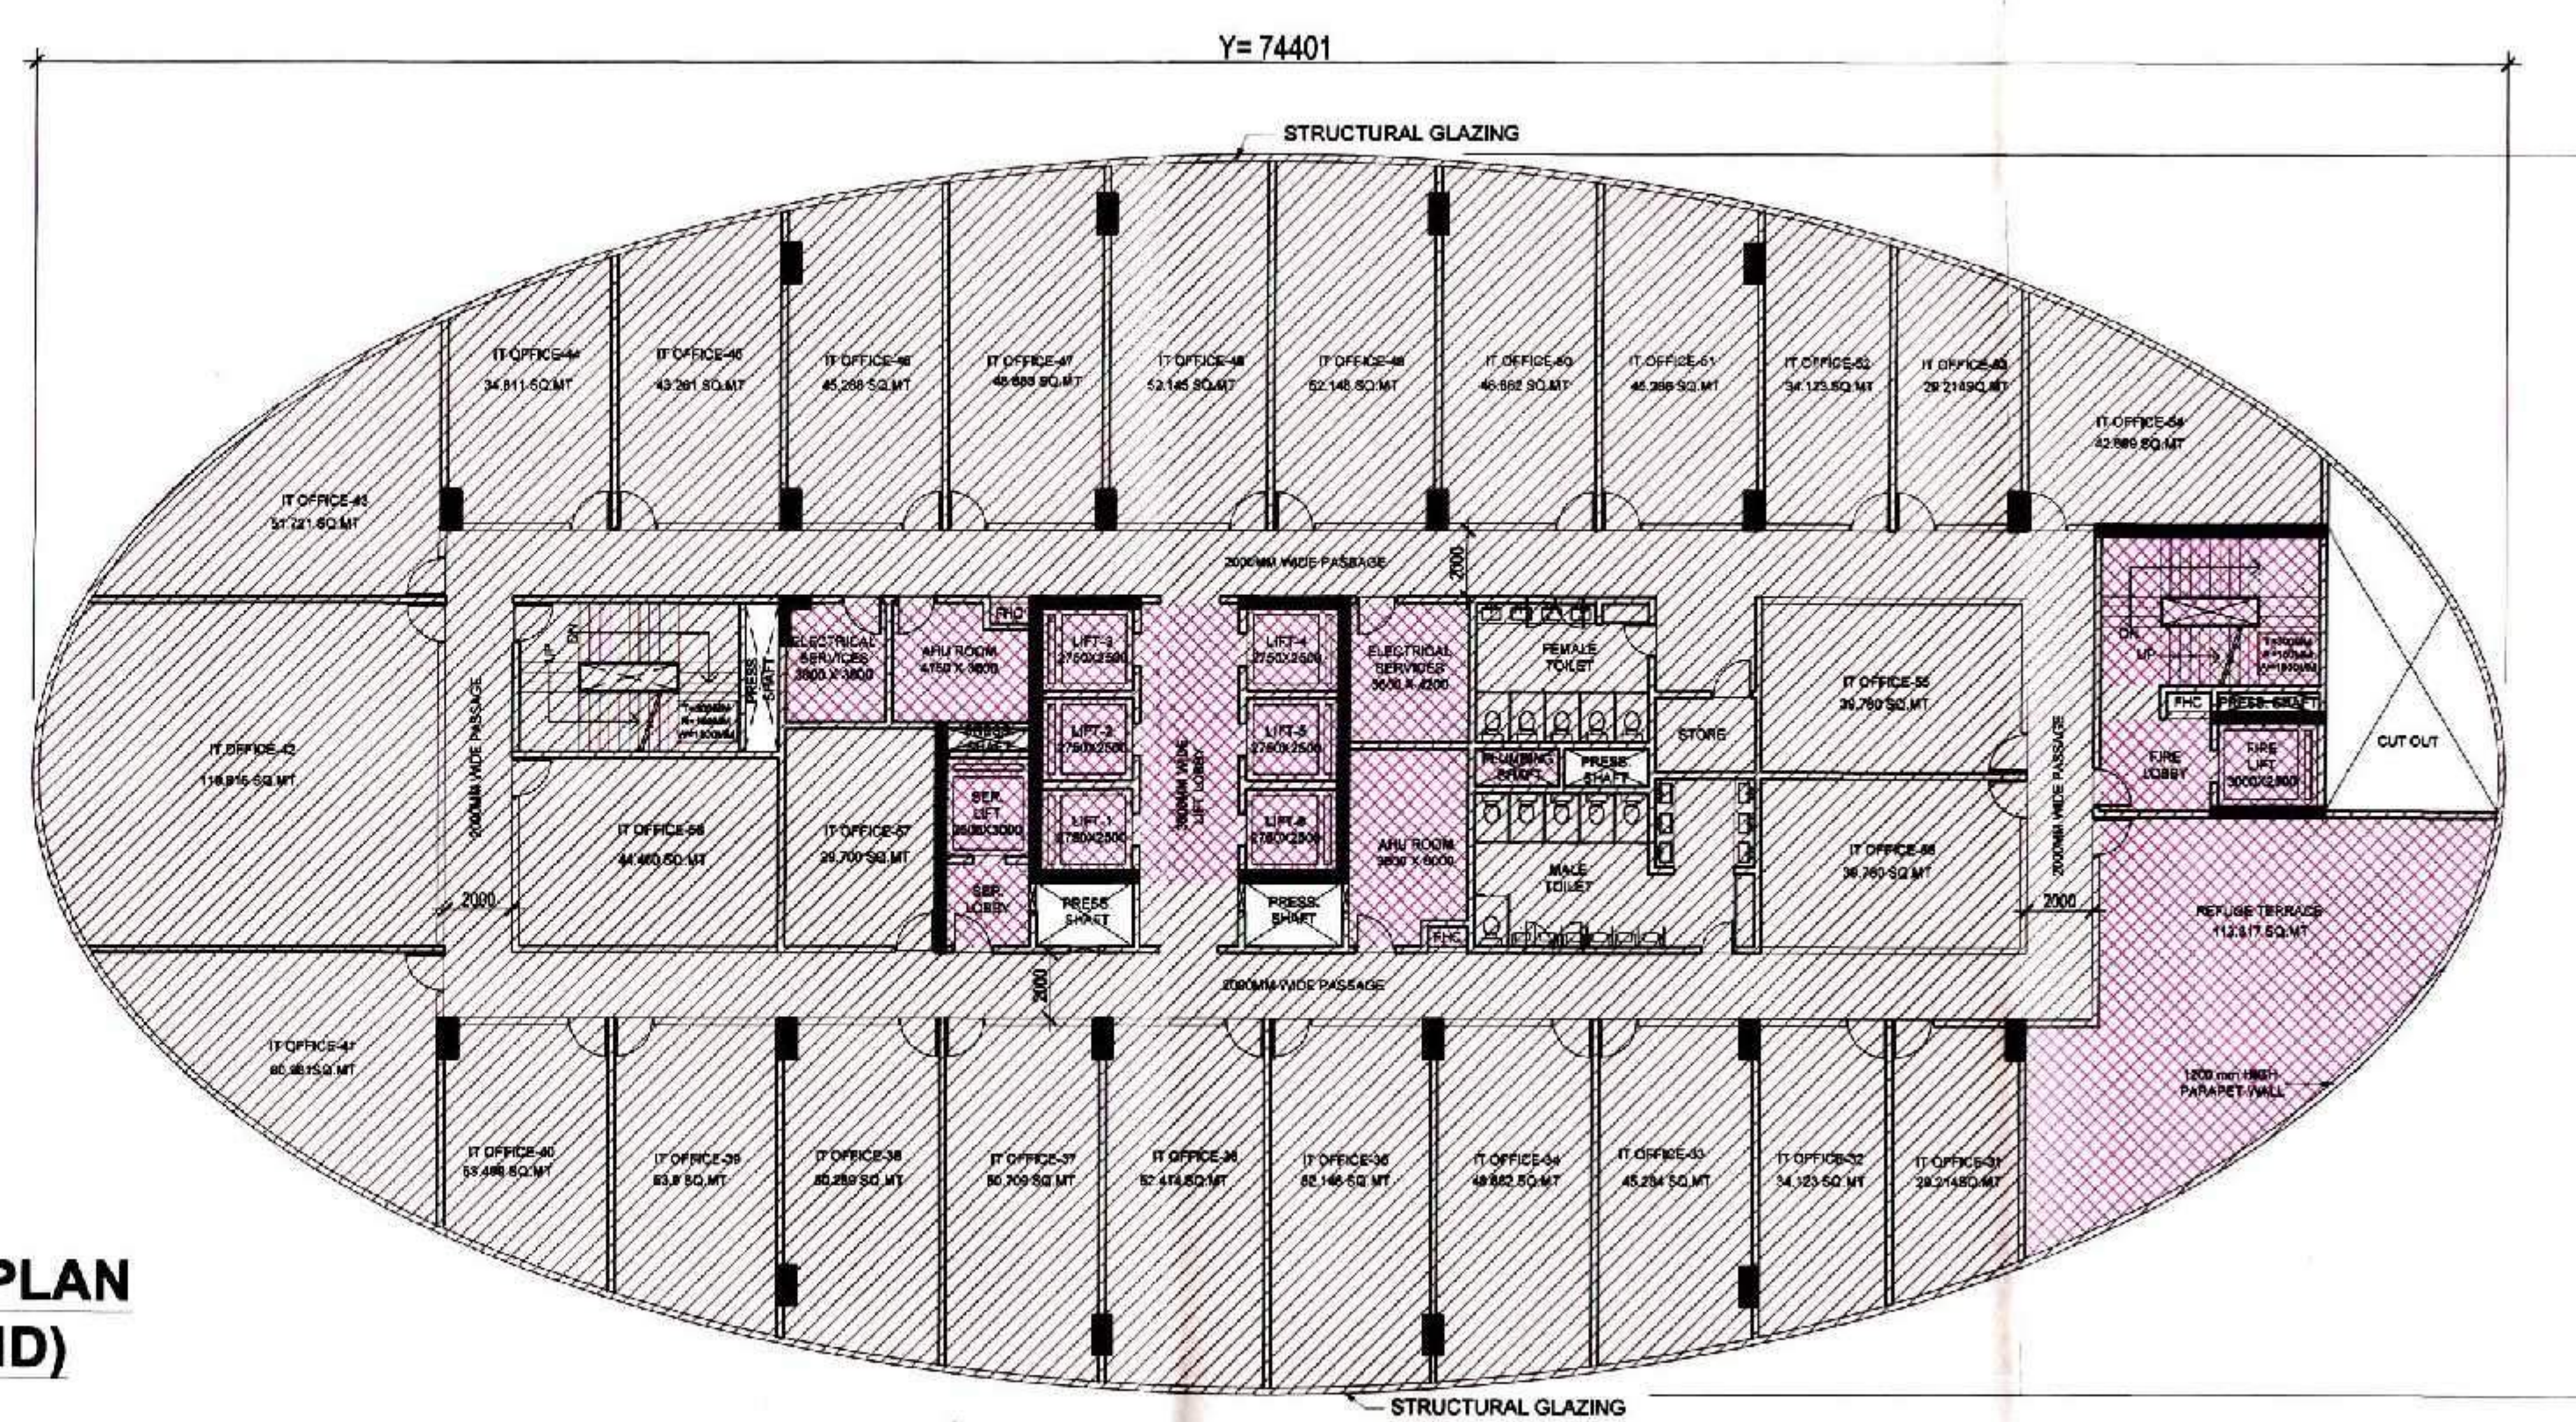

TYPICAL REFUGE FLOOR AREA DETAIL
(5TH-9TH-13TH-17TH-22ND)

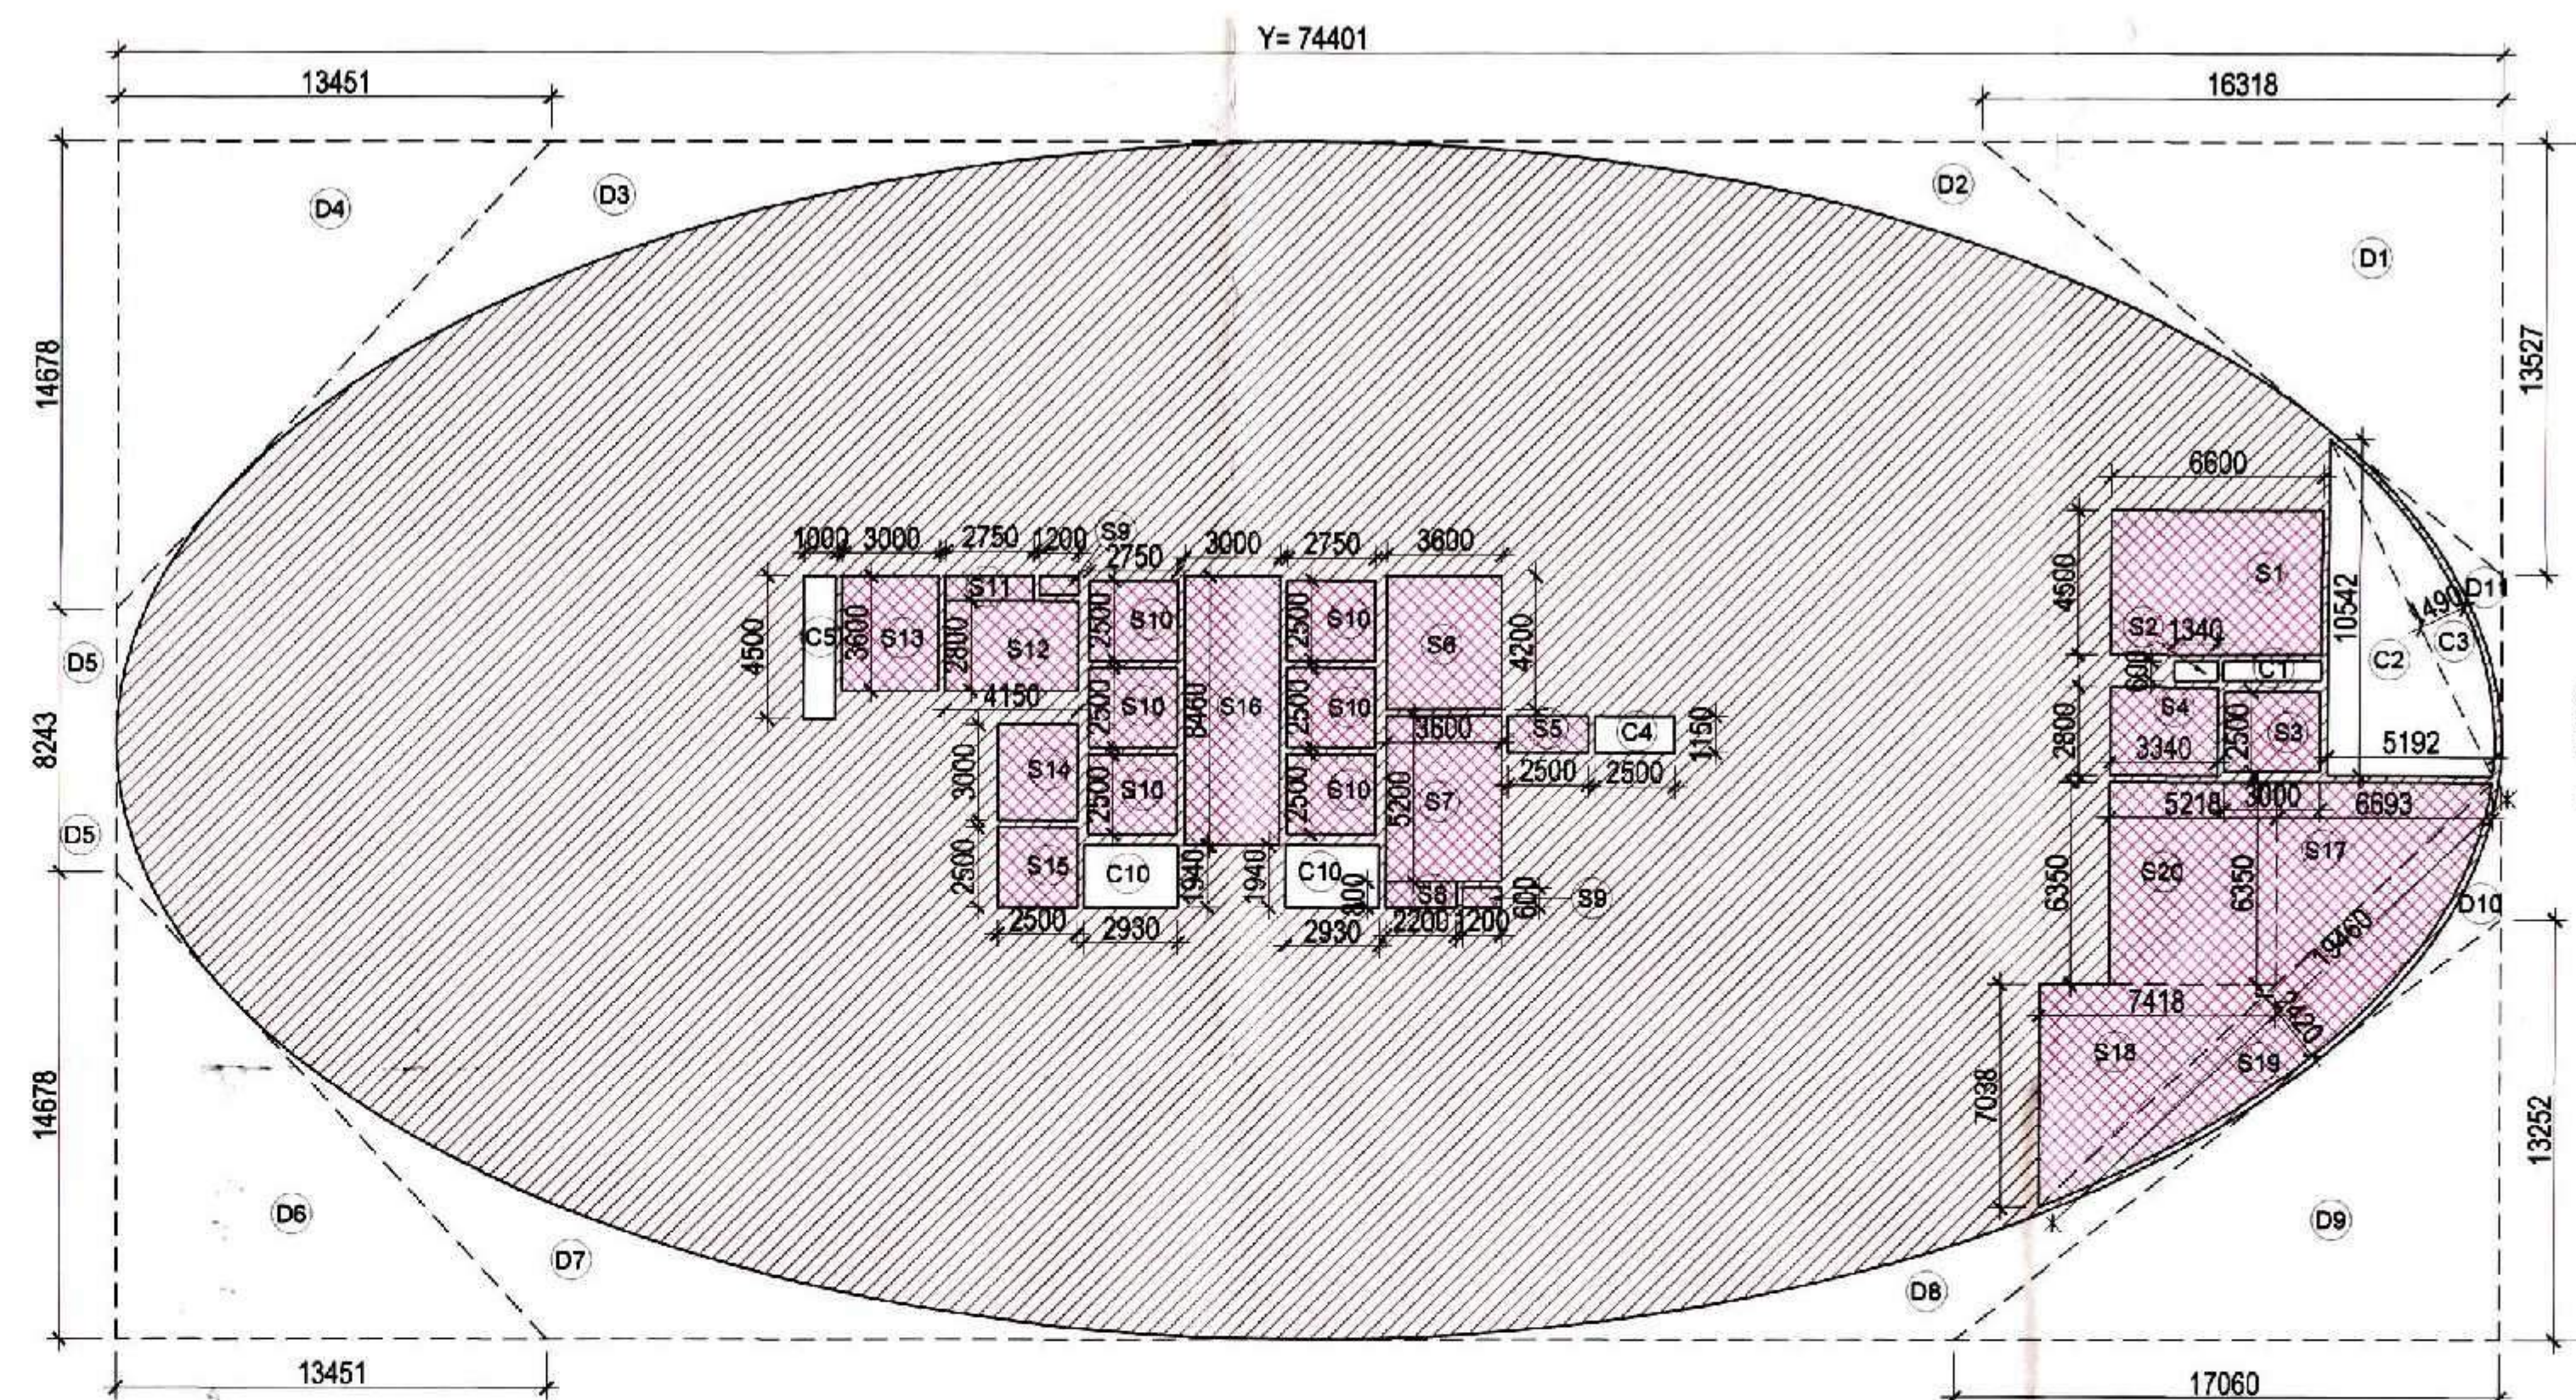

TYPICAL REFUGE FLOOR PLAN (5TH-9TH-13TH-17TH-22ND FAR AREA DETAIL) IT-TOWER										
ITEM	WIDTH	X	LENGTH	X	FACTOR	X	NOS	AREA (SQMT)		
Y x Z	74.401	X	37.600	X	1	X	2	5594.955		
TOTAL = (Y Z)								5594.955	YZ	
DEDUCTION AREA										
ITEM	WIDTH	X	LENGTH	X	FACTOR	X	NOS	AREA (SQMT)		
D1	16.318	X	13.527	X	0.5	X	2	220.734		
D2	P.LINE AREA							X	2	69.582
D3	P.LINE AREA							X	2	97.996
D4	13.451	X	14.678	X	0.5	X	2	197.434		
D5	P.LINE AREA							X	4	9.434
D6	13.451	X	14.678	X	0.5	X	2	197.434		
D7	P.LINE AREA							X	2	97.995
D8	P.LINE AREA							X	2	62.840
D9	17.06	X	13.252	X	0.5	X	2	226.079		
D10	P.LINE AREA							X	2	11.184
D11	P.LINE AREA							X	2	11.184
TOTAL AREA A =								1201.895		
YZ- DEDUCTION AREA = TOTAL PLATE AREA								4393.060		
SERVICES AREA										
ITEM	WIDTH	X	LENGTH	X	FACTOR	X	NO'S	TOWER -1 AREA (SQMT)		
S1	6.600	X	4.500	X	1	X	2	59.400		
S2	1.340	X	0.600	X	1	X	2	1.608		
S3	3.000	X	2.500	X	1	X	2	15.000		
S4	3.340	X	2.800	X	1	X	2	18.704		
S5	2.500	X	1.150	X	1	X	2	5.750		
S6	3.600	X	4.200	X	1	X	2	30.240		
S7	3.600	X	5.200	X	1	X	2	37.440		
S8	2.200	X	0.800	X	1	X	2	3.520		
S9	1.200	X	0.600	X	1	X	4	2.880		
S10	2.750	X	2.500	X	1	X	12	82.500		
S11	2.750	X	0.800	X	1	X	2	4.400		
S12	4.150	X	2.800	X	1	X	2	23.240		
S13	3.000	X	3.600	X	1	X	2	21.600		
S14	2.500	X	3.000	X	1	X	2	15.000		
S15	2.500	X	2.500	X	1	X	2	12.500		
S16	3.000	X	8.460	X	1	X	2	50.760		
S17	6.693	X	6.350	X	0.5	X	2	42.501		
S18	7.418	X	7.038	X	0.5	X	2	52.208		
S19	19.460	X	2.420	X	0.667	X	2	62.822		
S20	5.218	X	6.350	X	1	X	2	66.269		
TOTAL SERVICE AREA								608.341		
INTERNAL CUT-OUT AREA										
ITEM	WIDTH	X	LENGTH	X	FACTOR	X	NO'S	TOWER -1 AREA (SQMT)		
C1	0.640	X	3.060	X	1.0	X	2	3.917		
C2	5.192	X	10.542	X	0.5	X	2	54.734		
C3	11.727	X	1.490	X	0.7	X	2	23.309		
C4	2.500	X	1.150	X	1.000	X	2	5.750		
C5	1.000	X	4.500	X	1.000	X	2	9.000		
C10	2.930	X	1.940	X	1.000	X	4	22.737		
TOTAL INTERNAL CUT-OUT AREA								115.447		
TOTAL PLATE AREA - (SERVICE AREA + INTERNAL CUT-OUT AREA) = FAR AREA								5965.272		
TYPICAL REFUGE FLOOR PLAN (5TH-9TH-13TH-17TH-22ND FAR AREA)								5965.272		

F.A.R. USAGE
IT/ITES
SERVICE

SUBMISSION

PROJECT:
PROPOSED INSTITUTIONAL BUILDING
AT SECTOR TECH ZONE-4, PLOT-7,
GREATER NOIDA
M/S A.L. SOFTWARE PVT.LTD.

DRAWING TITLE:
IT-TOWER
TYPICAL REFUGE FLOOR PLAN
5TH,9TH,13TH,17TH,22ND,
& AREA DETAILS

APPROVED
Vice-Chairman No. 54251, Dated: 27/6/2019


For A.L. Software Pvt. Ltd.
Sr. Design Director

OWNER'S SIGN: ARCHITECT'S SIGN:

ARCHITECT:
ACPL
ACPL Design Ltd.
100, Sector 10, Noida-201301
T: 011-26100000, F: 011-26100001
E: acpl@acpl.com, P: 011-26100002


SCALE: 1:200
DEALT BY:
DESIGN BY:

DATE: 08.04.2019
CHECKED BY:
DRG. No. SD/1089-24

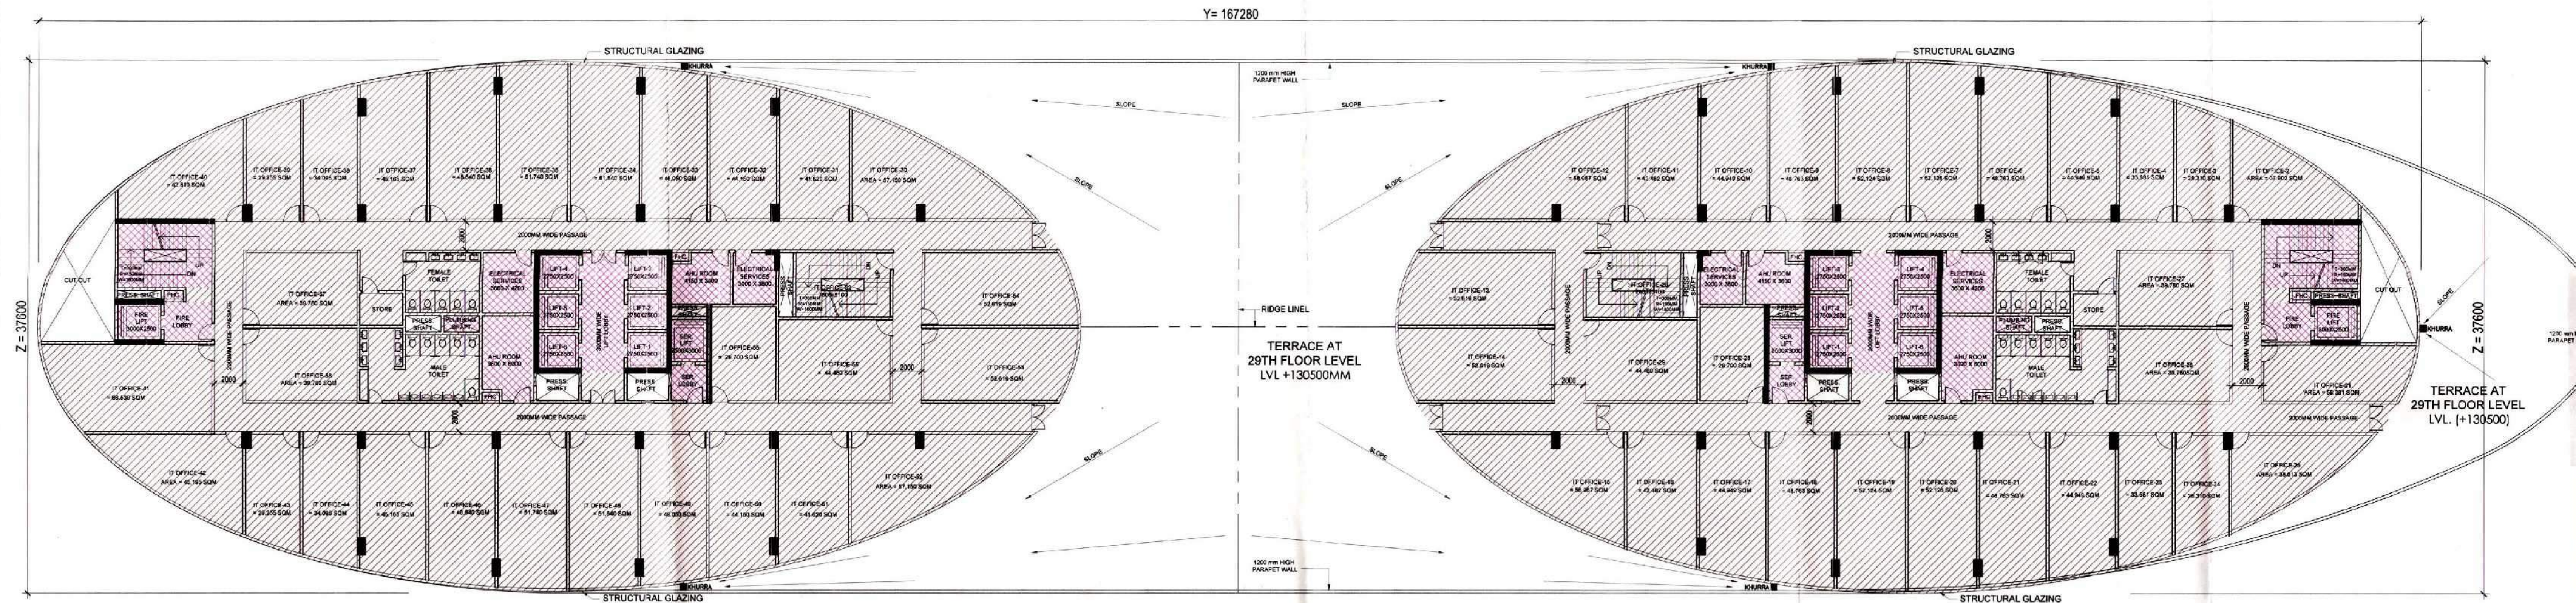

29TH FLOOR PLAN

29TH FLOOR PLAN FAR AREA DETAIL (IT-TOWER)									
ITEM	WIDTH	X	LENGTH	X	FACTOR	X	NOS	AREA (SQMT)	
Y x Z	167.28	X	37.600	X	1	X	1	6289.728	
TOTAL = (Y Z)								6289.728	YZ
DEDUCTION AREA									
ITEM	WIDTH	X	LENGTH	X	FACTOR	X	NOS	AREA (SQMT)	
D1	16.318	X	13.527	X	0.5	X	2	220.734	
D2	P.LINE AREA						X	2	70.806
D3	P.LINE AREA						X	1	8.866
D4	24.335	X	9.600	X	0.5	X	2	233.616	
D5	P.LINE AREA						X	2	67.030
D6	P.LINE AREA						X	1	8.866
D7	P.LINE AREA						X	2	9.732
D8	19.496	X	11.848	X	0.5	X	2	230.989	
D9	P.LINE AREA						X	2	21.192
D10	P.LINE AREA						X	2	38.508
D11	P.LINE AREA						X	2	71.535
D12	15.322	X	13.728	X	0.5	X	2	210.340	
D13	P.LINE AREA						X	2	8.548
D14	22.086	X	37.598	X	1	X	1	830.389	
TOTAL AREA A =								2031.151	
YZ- DEDUCTION AREA = TOTAL PLATE AREA								4258.577	
SERVICES AREA									
ITEM	WIDTH	X	LENGTH	X	FACTOR	X	NO'S	TOWER-1 AREA (SQMT)	
S1	6.600	X	4.500	X	1	X	2	59.400	
S2	1.340	X	0.600	X	1	X	2	1.608	
S3	3.000	X	2.500	X	1	X	2	15.000	
S4	3.340	X	2.800	X	1	X	2	18.704	
S5	2.500	X	1.150	X	1	X	2	5.750	
S6	3.600	X	4.200	X	1	X	2	30.240	
S7	3.600	X	5.200	X	1	X	2	37.440	
S8	2.200	X	0.800	X	1	X	2	3.520	
S9	1.200	X	0.600	X	1	X	4	2.880	
S10	2.750	X	2.500	X	1	X	12	82.500	
S11	2.750	X	0.800	X	1	X	2	4.400	
S12	4.150	X	2.800	X	1	X	2	23.240	
S13	3.000	X	3.600	X	1	X	2	21.600	
S14	2.500	X	3.000	X	1	X	2	15.000	
S15	2.500	X	2.500	X	1	X	2	12.500	
S16	3.000	X	8.460	X	1	X	2	50.760	
TOTAL SERVICE AREA								384.542	
INTERNAL CUT-OUT AREA									
ITEM	WIDTH	X	LENGTH	X	FACTOR	X	NO'S	TOWER-1 AREA (SQMT)	
C1	0.640	X	3.060	X	1.0	X	1	1.958	
C2	5.192	X	10.542	X	0.5	X	1	27.367	
C3	11.727	X	1.490	X	0.667	X	1	11.655	
C4	2.500	X	1.150	X	1.000	X	2	5.750	
C5	1.000	X	4.500	X	1.000	X	2	9.000	
C6	3.982	X	9.591	X	0.500	X	1	19.096	
C7	10.369	X	1.210	X	0.667	X	1	8.369	
C10	2.930	X	1.940	X	1.000	X	4	22.737	
TOTAL INTERNAL CUT OUT AREA								105.931	
TOTAL PLATE AREA - (SERVICE AREA + INTERNAL CUTOUT AREA) = FAR AREA								3768.104	
TOTAL 29TH FLOOR FAR AREA								3768.104	

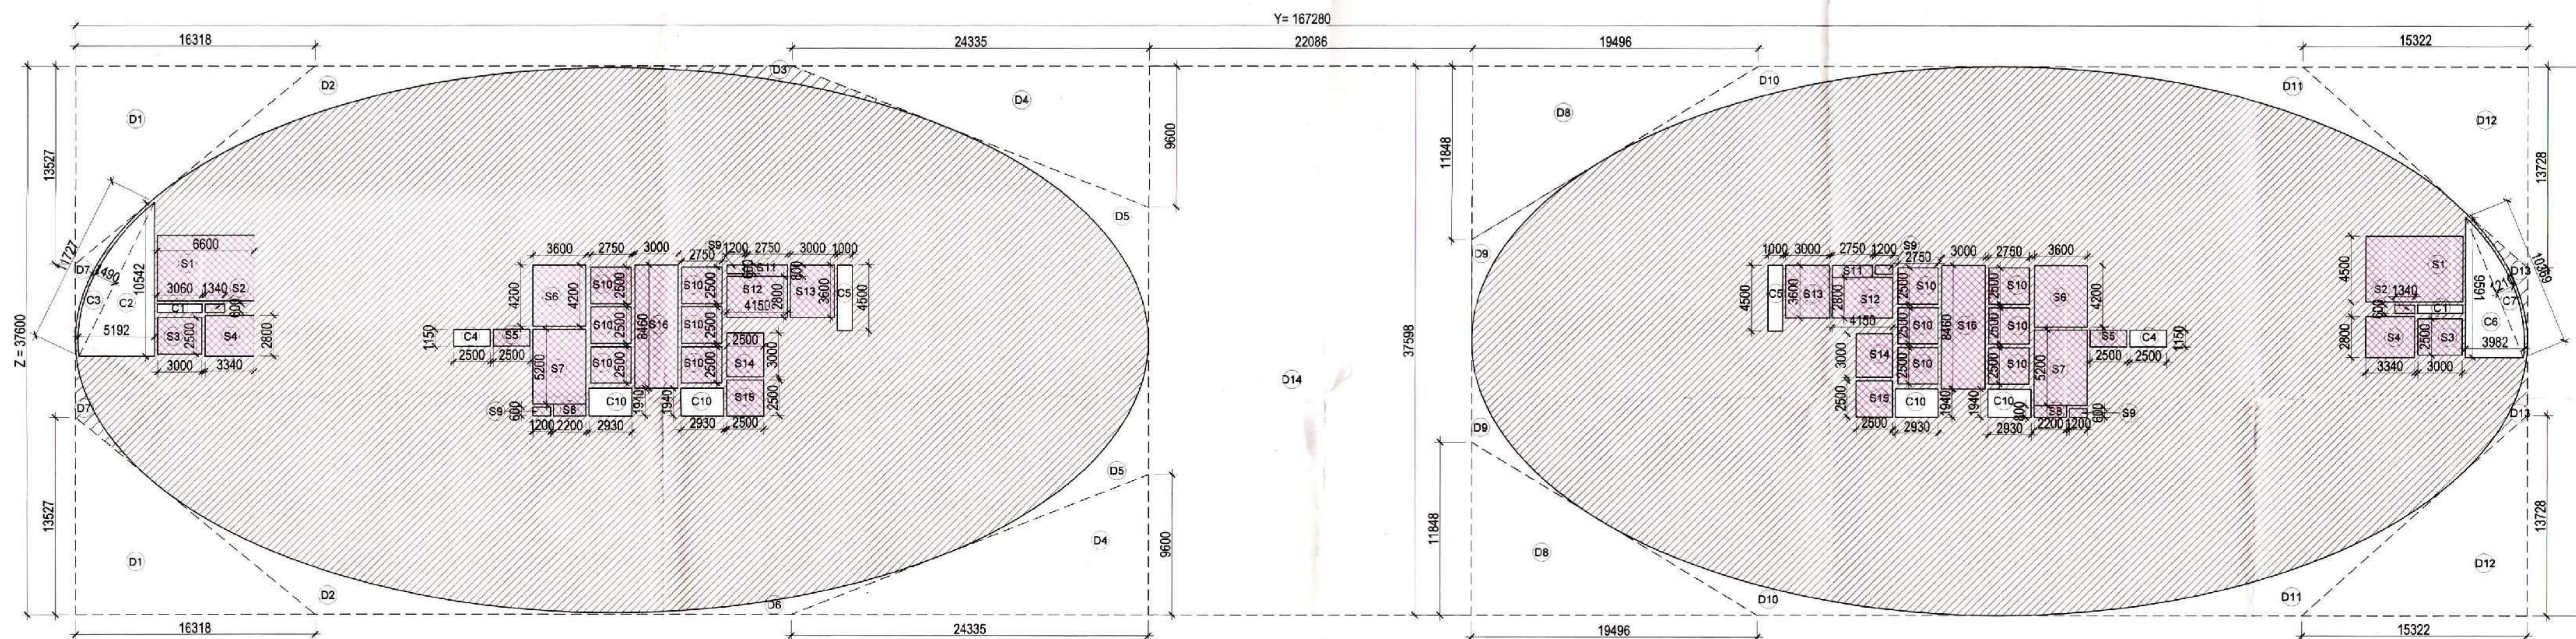

29TH FLOOR PLAN AREA DETAIL

F.A.R. USAGE
IT/ITES
SERVICE

SUBMISSION

PROJECT: PROPOSED INSTITUTIONAL BUILDING AT SECTOR TECH ZONE-4, PLOT-7, GREATER NOIDA

M/S A.L. SOFTWARE PVT.LTD.

DRAWING TITLE: IT-TOWER 29TH FLOOR PLAN & AREA DETAILS

APPROVED: [Signature]

Valid Form Date: [Date]

For A.L. Software Pvt. Ltd. Auth. Sign Director

OWNER'S SIGN: [Signature]

ARCHITECT'S SIGN: [Signature]

ARCHITECT: ACPL Design Ltd.

SCALE: 1:200


DEAL'T BY: [Signature]

DATE: 08.04.2019


DESIGN BY: [Signature]

CHECKED BY: [Signature]

DRG. No. SD/1089-28

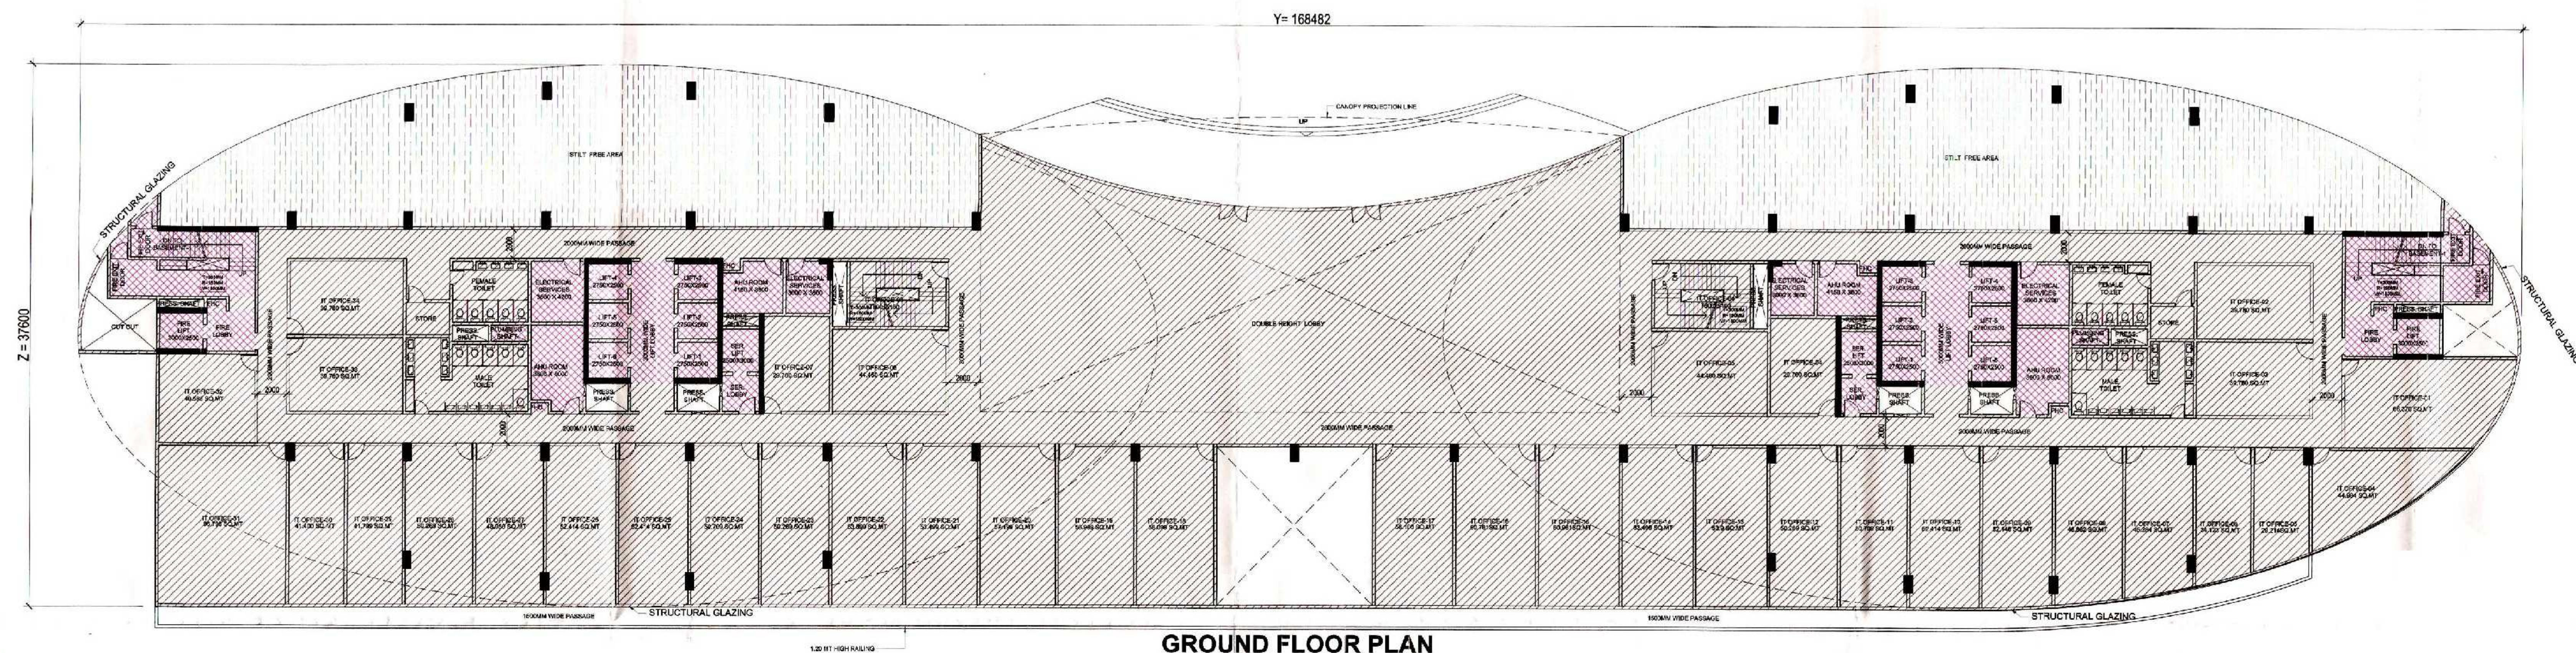

GROUND FLOOR PLAN

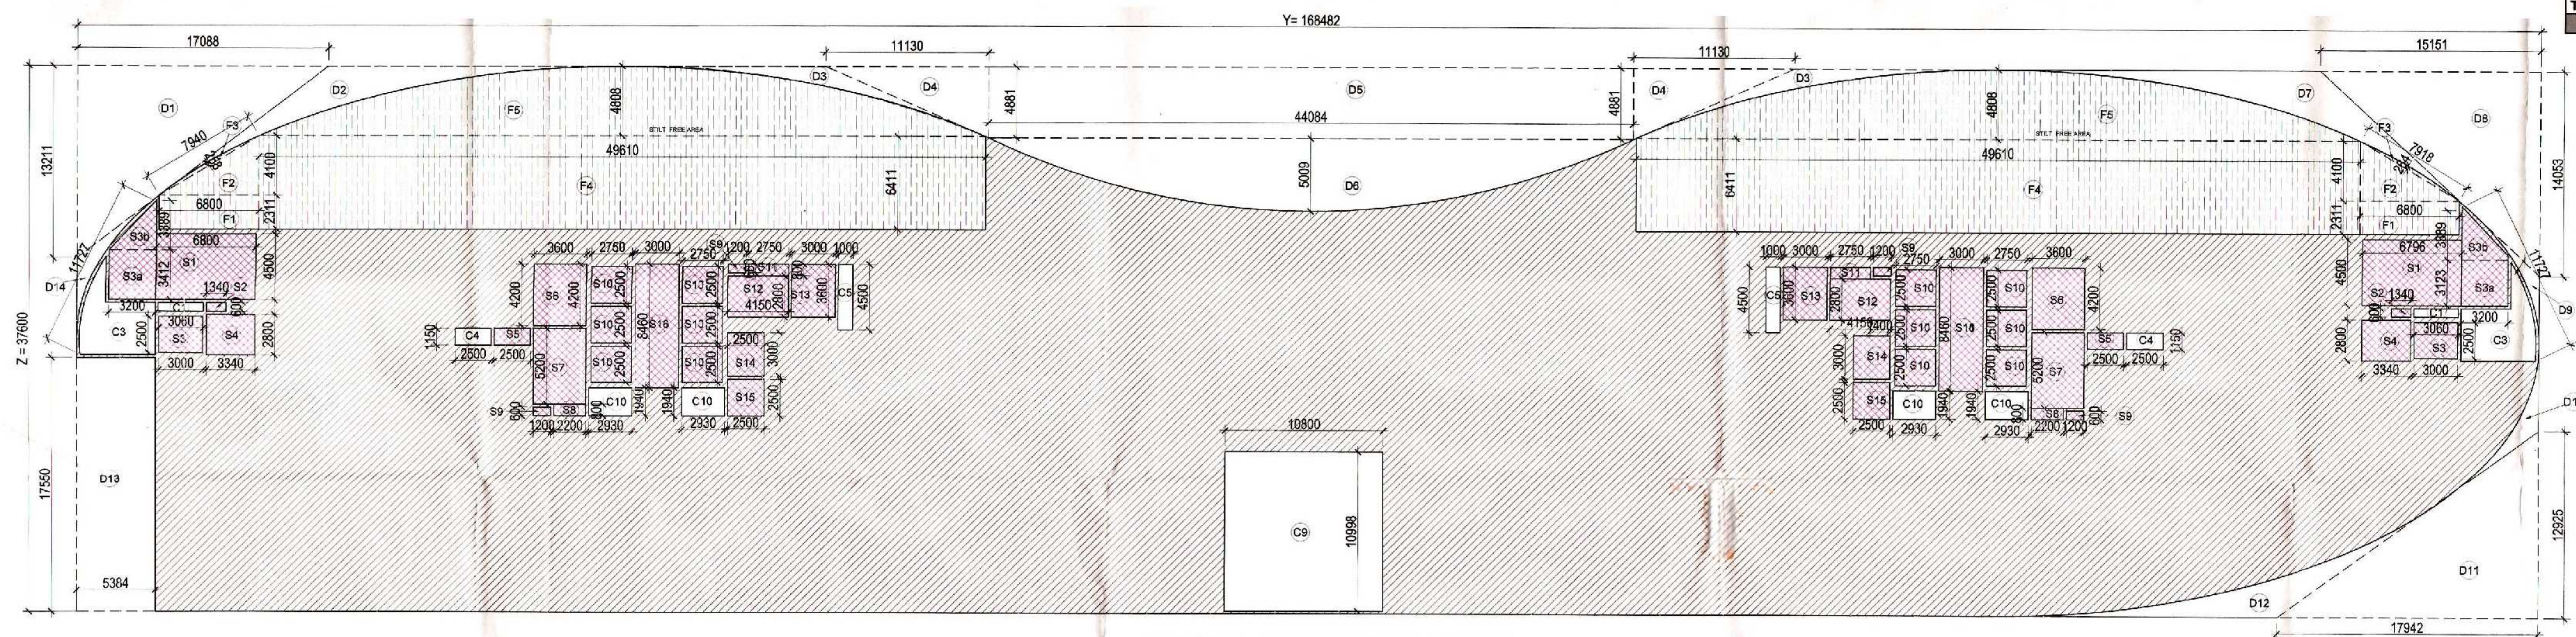

GROUND FLOOR AREA DETAIL

GROUND FLOOR AREA DETAIL IN F.A.R. (TOWER-1)									
ITEM	WIDTH	X	LENGTH	X	FACTOR	X	NOS	AREA (SQMT)	
Y x Z	168.482		37.600	X	1	X	1	6334.923	
TOTAL = (Y x Z)								6334.923	YZ
DEDUCTION AREA									
ITEM	WIDTH	X	LENGTH	X	FACTOR	X	NOS	AREA (SQMT)	
D1	17.088		13.211	X	0.5	X	1	112.875	
D2	P.LINE AREA						X	1	31.359
D3	P.LINE AREA						X	2	22.618
D4	11.130	X	4.881	X	0.5	X	2	54.326	
D5	44.084		4.881	X	1	X	1	215.174	
D6	44.084	X	5.009	X	0.667	X	1	147.285	
D7	P.LINE AREA						X	1	40.284
D8	15.151	X	14.053	X	0.5	X	1	106.459	
D9	P.LINE AREA						X	1	3.581
D10	P.LINE AREA						X	1	6.613
D11	17.942	X	12.925	X	0.5	X	1	115.950	
D12	P.LINE AREA						X	1	27.350
D13	5.384	X	17.550	X	1	X	1	94.489	
D14	P.LINE AREA						X	1	5.714
TOTAL AREA =								984.076	
YZ - (DEDUCTION AREA) = GROUND FLOOR PLATE AREA								5350.847	
TOTAL GROUND FLOOR PLATE AREA =								5350.847	
SERVICES AREA									
ITEM	WIDTH	X	LENGTH	X	FACTOR	X	NO'S	TOWER-1 AREA (SQMT)	
S1	6.800	X	4.500	X	1	X	2	61.200	
S2	1.340	X	0.600	X	1	X	2	1.608	
S3	3.000	X	2.500	X	1	X	2	15.000	
S3a	3.200	X	3.412	X	1	X	2	21.837	
S3b	3.200	X	3.389	X	0.5	X	2	10.845	
S4	3.340	X	2.800	X	1	X	2	18.704	
S5	2.500	X	1.150	X	1	X	2	5.750	
S6	3.600	X	4.200	X	1	X	2	30.240	
S7	3.600	X	5.200	X	1	X	2	37.440	
S8	2.200	X	0.800	X	1	X	2	3.520	
S9	1.200	X	0.600	X	1	X	4	2.880	
S10	2.750	X	2.500	X	1	X	12	82.500	
S11	2.750	X	0.800	X	1	X	2	4.400	
S12	4.150	X	2.800	X	1	X	2	23.240	
S13	3.000	X	3.600	X	1	X	2	21.600	
S14	2.500	X	3.000	X	1	X	2	15.000	
S15	2.500	X	2.500	X	1	X	2	12.500	
S16	3.000	X	8.460	X	1	X	2	50.760	
TOTAL SERVICE AREA								419.024	
INTERNAL CUT-OUT AREA									
ITEM	WIDTH	X	LENGTH	X	FACTOR	X	NO'S	TOWER-1 AREA (SQMT)	
C1	0.600	X	3.060	X	1	X	2	3.672	
C3	20.971						X	2	41.942
C4	2.500	X	1.150	X	1	X	2	5.750	
C5	1.000	X	4.500	X	1	X	2	9.000	
C9	10.800	X	10.998	X	1	X	1	118.778	
C10	2.930	X	1.940	X	1	X	4	22.737	
TOTAL INTERNAL CUT OUT AREA								201.879	
STILT FREE AREA									
ITEM	WIDTH	X	LENGTH	X	FACTOR	X	NO'S	TOWER-1 AREA (SQMT)	
F1	6.800	X	2.311	X	1	X	2	31.430	
F2	6.800	X	4.100	X	0.5	X	2	27.880	
F3	7.940	X	0.258	X	0.667	X	2	2.733	
F4	49.610	X	6.411	X	1	X	2	636.099	
F5	49.610	X	4.808	X	0.667	X	2	318.192	
TOTAL STILT FREE AREA								1016.334	
TOTAL PLATE AREA - INTERNAL CUTOUT - STILT - SERVICES AREA = FAR AREA								3713.610	
TOTAL GROUND FLOOR FAR AREA =								3713.610	

F.A.R. USAGE

IT/ITES

FREE AREA

SERVICE

SUBMISSION

PROJECT: PROPOSED INSTITUTIONAL BUILDING AT SECTOR TECH ZONE-4, PLOT-7, GREATER NOIDA

M/S A.L. SOFTWARE PRIVATE LIMITED

DRAWING TITLE: IT-TOWER GROUND FLOOR PLAN & AREA DETAILS

APPROVED

For A.L. Software Pvt. Ltd.

Auth. Sign/Director

OWNER'S SIGN

ARCHITECT'S SIGN

ACPL

ACPL Design Ltd.

SCALE: 1:200

DEAL BY

CHECKED BY

DATE: 08.04.2019

DRG. No.

SD/1089-20