


PMAY SCHEME

240 EWS FLATS &
19 SELF OWNED UNITS

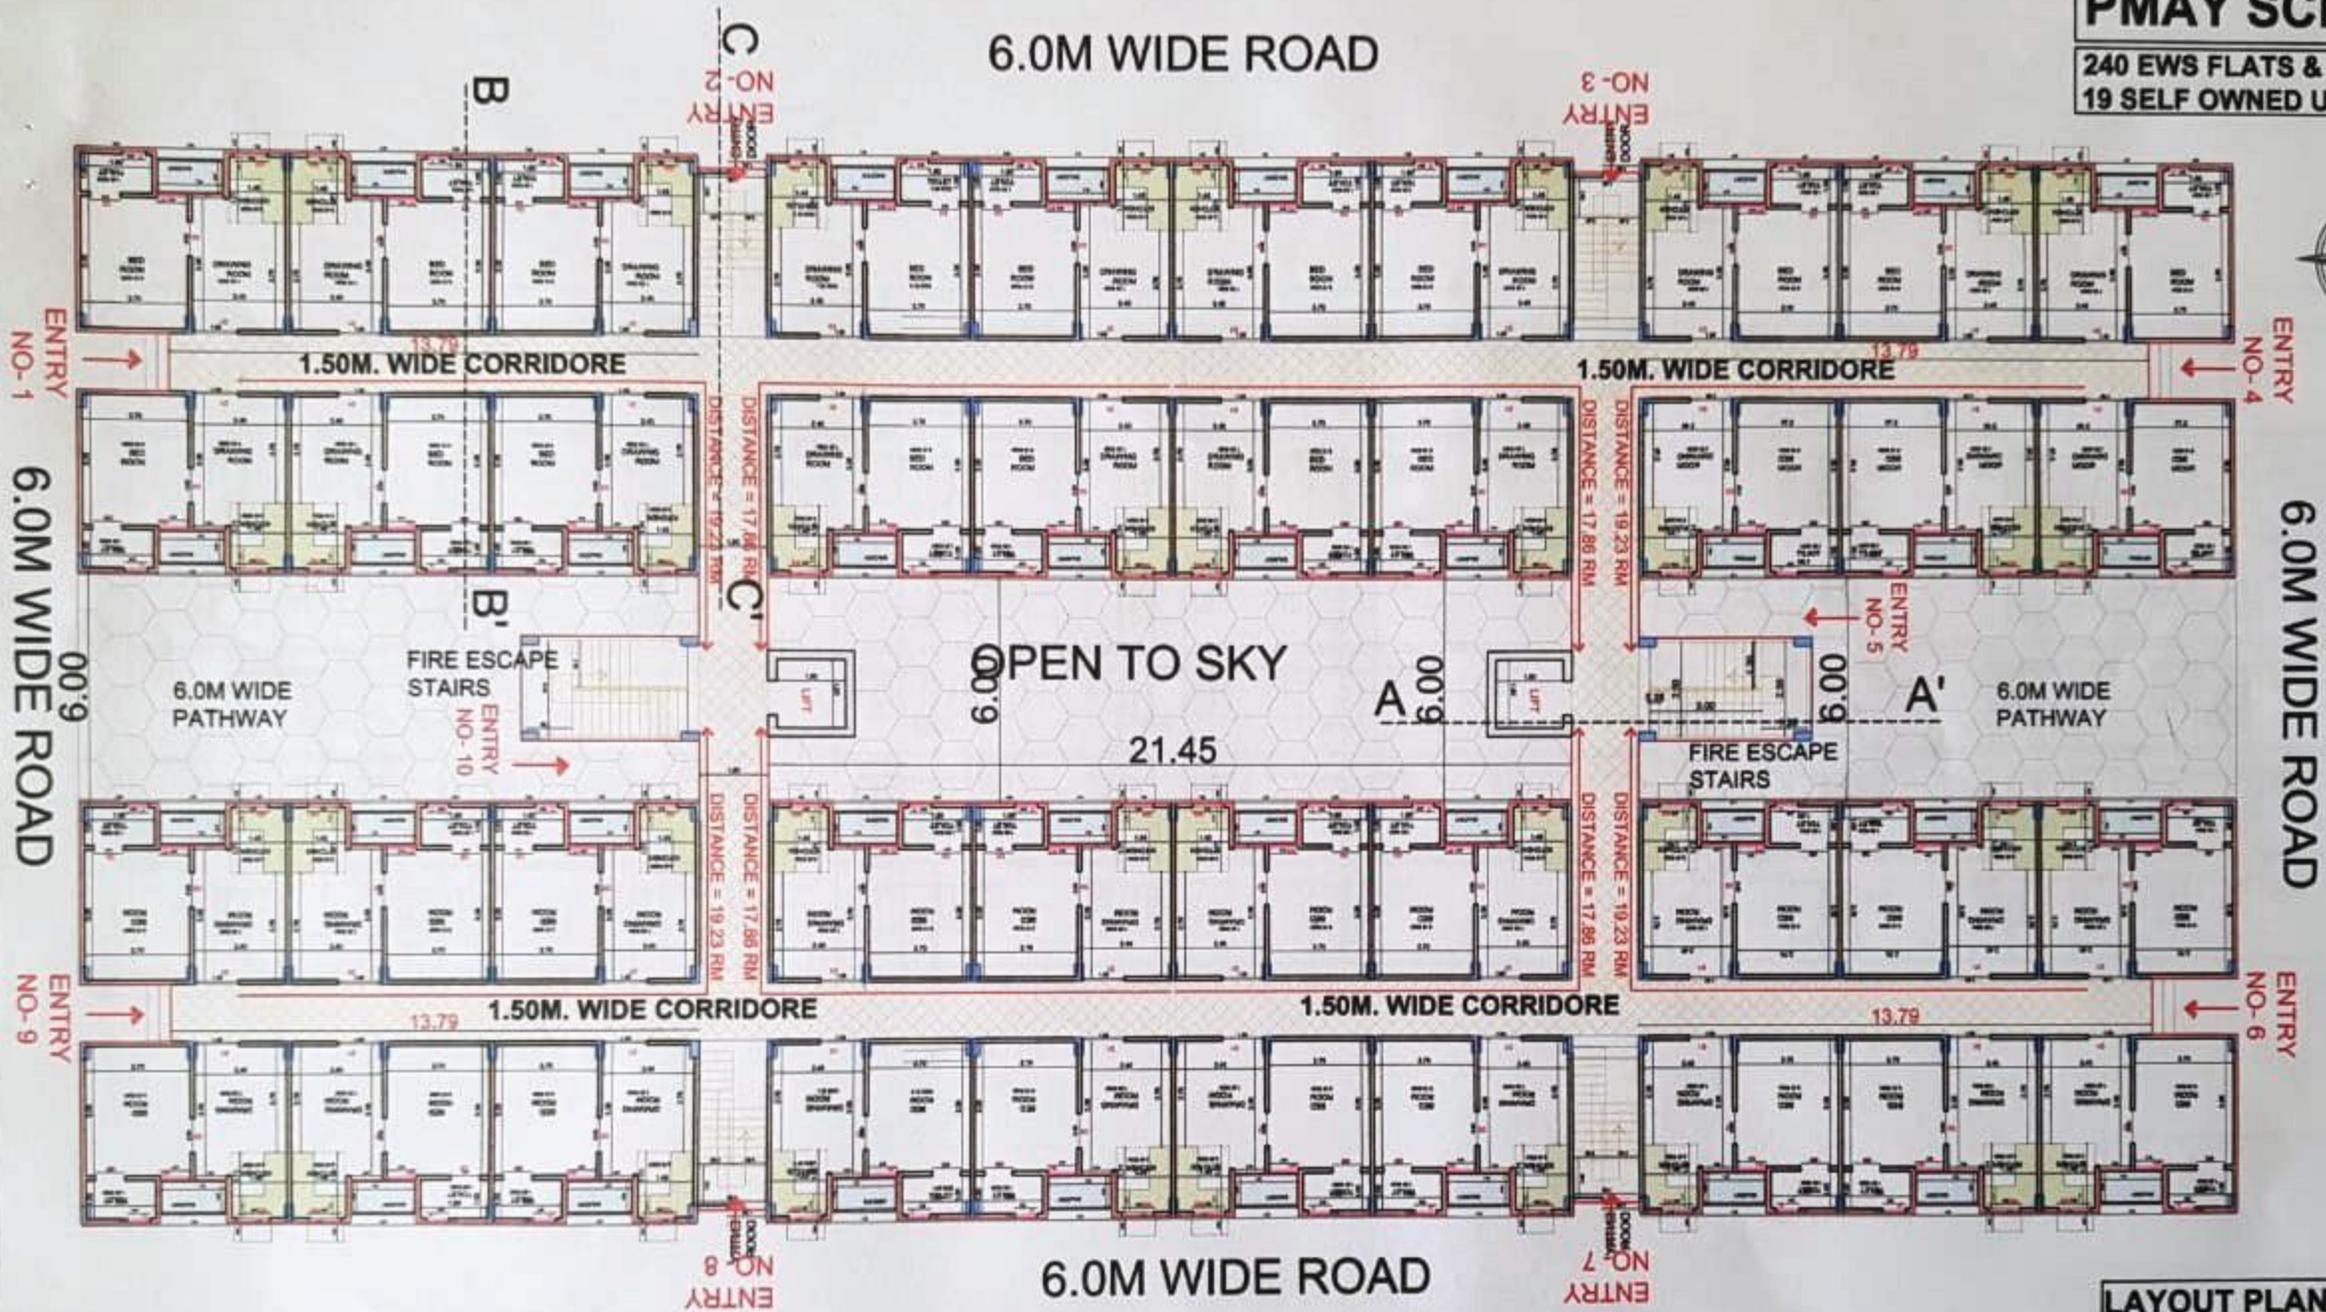

6.0M WIDE ROAD

6.0M WIDE ROAD

6.0M WIDE ROAD

AREA DETAIL

TOTAL ROOF SLAB AREA OF THE BLOCK = 1275.78 SQ.M
 NO. OF UNITS PER FLOOR IN THE BLOCK = 40
 NO. OF FLOOR = 6
 TOTAL E.W.S. FLATS IN THE BLOCK = 6X40=240
 SUPER AREA OF ONE UNIT = 31.89 SQ.M 343.13 SQ.FT
 CARPET AREA OF ONE UNIT = 22.84 SQ.M
 COVERED AREA OF BLOCK FOR F.A.R. = 1217.04 SQ.M

LAYOUT PLAN FOR
E.W.S. FLATS UNDER
PMAY SCHEME & SELF
OWNED UNITS AT KH.
NO. 156, VILL. AJAIPUR,
RAMPUR, U.P.

DEVELOPERS :
DHANRAJ BUILDERS.
09837005877
dhanrajbuilders@gmail.com

SHEET NO.
ANIL KUMAR SAXENA
DR. 19/04/2020
ANIL ARCHITECTS & ENGINEERS
B-10/1, RAJNAGAR, SAHIBULLAH
MUMBAI
anilarchitects2018@gmail.com

FLOOR PLAN
PMAY BLOCK