

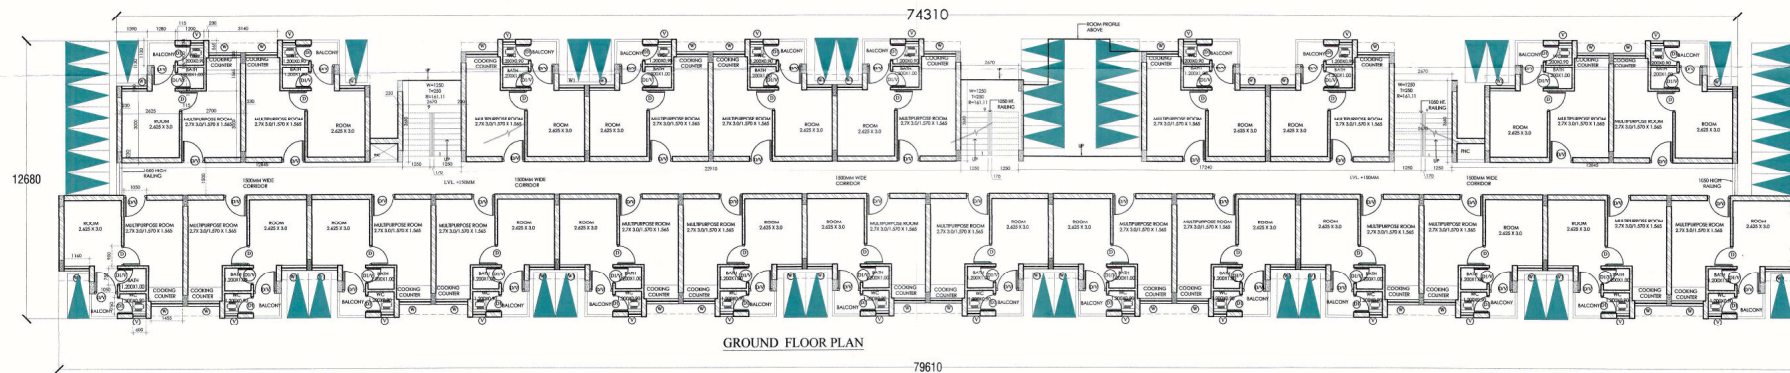
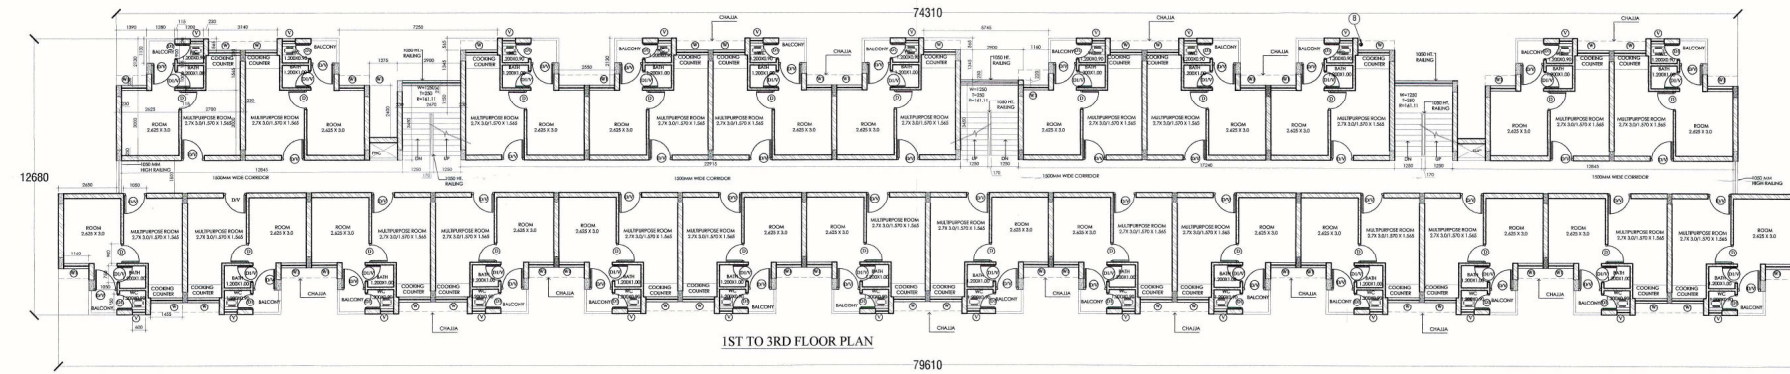


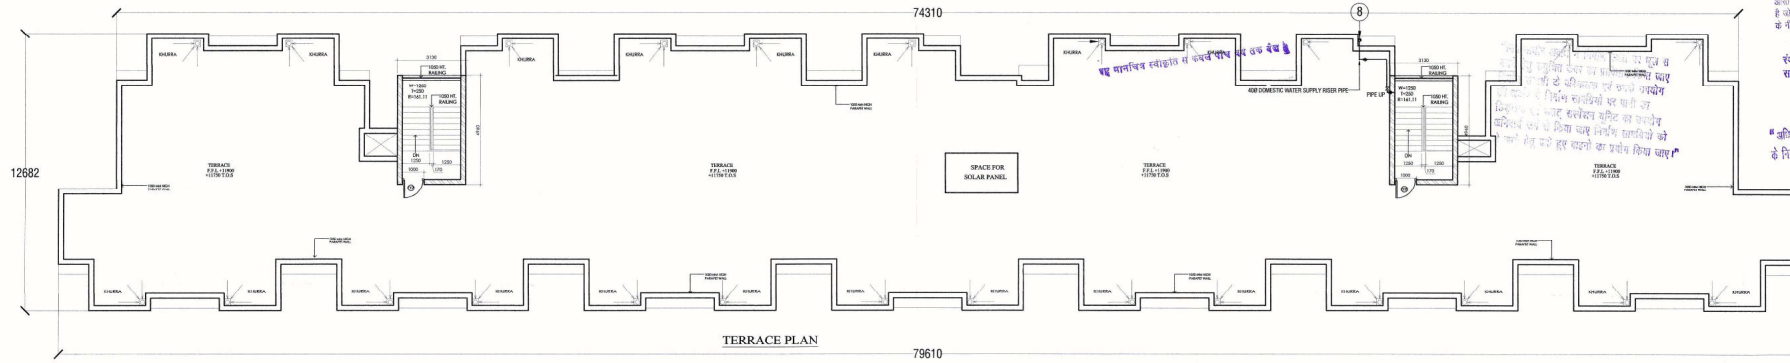

समस्त प्रकार के नगर / मजदूर की सुविधा हेतु
निम्नलिखित कार्य करवाये जायेंगे / कराए जा चुके हैं
अवरोधकारी कार्य करवाये जायेंगे / कराए जा चुके हैं
इस को देखते हुए संपूर्ण निर्माण कार्य पूर्ण
कर दिया जायेगा।

संश्लेषण पर नगर कोरें पर भीषण भूकंप की
संभावना है जिससे निम्नलिखित कार्य करवाये जायेंगे / कराए जा चुके हैं
अवरोधकारी कार्य करवाये जायेंगे / कराए जा चुके हैं
इस को देखते हुए संपूर्ण निर्माण कार्य पूर्ण
कर दिया जायेगा।

अतिशय पर नगर कोरें पर भीषण भूकंप की
संभावना है जिससे निम्नलिखित कार्य करवाये जायेंगे / कराए जा चुके हैं
अवरोधकारी कार्य करवाये जायेंगे / कराए जा चुके हैं
इस को देखते हुए संपूर्ण निर्माण कार्य पूर्ण
कर दिया जायेगा।

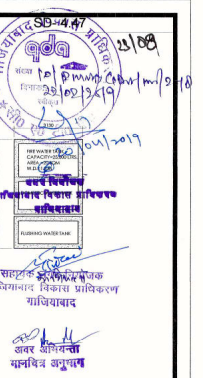

संश्लेषण पर नगर कोरें पर भीषण भूकंप की
संभावना है जिससे निम्नलिखित कार्य करवाये जायेंगे / कराए जा चुके हैं
अवरोधकारी कार्य करवाये जायेंगे / कराए जा चुके हैं
इस को देखते हुए संपूर्ण निर्माण कार्य पूर्ण
कर दिया जायेगा।

संश्लेषण पर नगर कोरें पर भीषण भूकंप की
संभावना है जिससे निम्नलिखित कार्य करवाये जायेंगे / कराए जा चुके हैं
अवरोधकारी कार्य करवाये जायेंगे / कराए जा चुके हैं
इस को देखते हुए संपूर्ण निर्माण कार्य पूर्ण
कर दिया जायेगा।

AREA STATEMENT S.A.			
NO.	DESCRIPTION	AREA (SQ. M.)	REMARKS
1	GROUND FLOOR	813.34	
2	1ST FLOOR	813.34	
3	2ND FLOOR	813.34	
4	3RD FLOOR	813.34	
5	TOTAL	3253.36	

TOTAL AREA OF 1 TOWER			
NO.	DESCRIPTION	AREA (SQ. M.)	REMARKS
1	GROUND FLOOR	813.34	
2	1ST FLOOR	813.34	
3	2ND FLOOR	813.34	
4	3RD FLOOR	813.34	
5	TOTAL	3253.36	

DOOR - WINDOW SCHEDULE			
TYPE	WIDTH	HEIGHT	REMARKS
DV	1050	2450	2450
D1V	750	2450	2450
D	900	2100	2100
D1	750	2100	2100
D2	1050	2100	2100
W	1450	2450	1200
W1	1100	2450	1400
V	600	2450	600
FD	1000	2100	2100

SUBMISSION DRAWING

AUTHORIZED SIGNATORY

ARCHITECT'S SIGNATURE

FOR ATS GRAND REALTORS PVT. LTD.

KARAN SINGH

03/02/2019

SHEET TITLE

EWS UNIT PLANS OF TOWER NO. (T-1) (plot no.-2)

OWNER

ATS GRAND REALTORS PVT. LTD.

71152 DEEPLI, NEHRU PLACE, NEW DELHI-110019

PROJECT

PROPOSED EWS DEVELOPMENT

Under Pradhan Mantri Awas Yojana (PMAY) Title On

Khasra No. 393, 394, 395, 1000

“मनोमार्गीय जयसि ने निर्माण किया था मुझे
करीब हेतु सामान्य रूप से प्रतिक्रिया किम्वदा
निर्माण प्रकृति की प्रतिक्रिया एवं करने उपलब्ध
की जयसि ने निर्माण सामग्रियों पर जारी का
निर्माण एवं निर्माण सामग्रियों का उपयोग
निर्माण एवं निर्माण सामग्रियों का उपयोग
निर्माण एवं निर्माण सामग्रियों का उपयोग
निर्माण एवं निर्माण सामग्रियों का उपयोग

समस्त प्रकार के यमन / स्ट्रक्चर की सुरक्षा हेतु विभिन्न तल्लों पर समस्त दीवारों के ऊपर आरसीबीसीआई बीम कालना स्थित / आवश्यक है जो सीसीबीसी लेबर सिस्टम प्रत्येक छत के नीचे करते जाये।

स्थल पर एक बर्ड पर सीकृत मानचित्र
सञ्चालन व दिनांक लिखना अनिवार्य होगा।

“अभिधानों एवं उनमें कार्यरत अधिकों का श्रम विधान के नियमानुसार पंजीयन कराया जाना आवश्यक है।”

समस्त विधायक
साधिवरगढ़ विकास प्राधिकरण
साधिवरगढ़)


① गाजियाबाद विकास प्राधिकरण

गमजयाबाद


अवर अभियन्ता
मानवित्त अनुभाग

स्वामित्व सम्बन्धी किसी भी विवाद की स्थिति में मानचित्र की रचना कृत्रिम रूपतः निरस्त समझी जायेगी।

पर्यावरण की दृष्टि से राज्य बन गिति
अहिंसा के अन्तर्गत कम से कम
— पैठ लगाना अनिवार्य है ।
अति ६.५०५६८

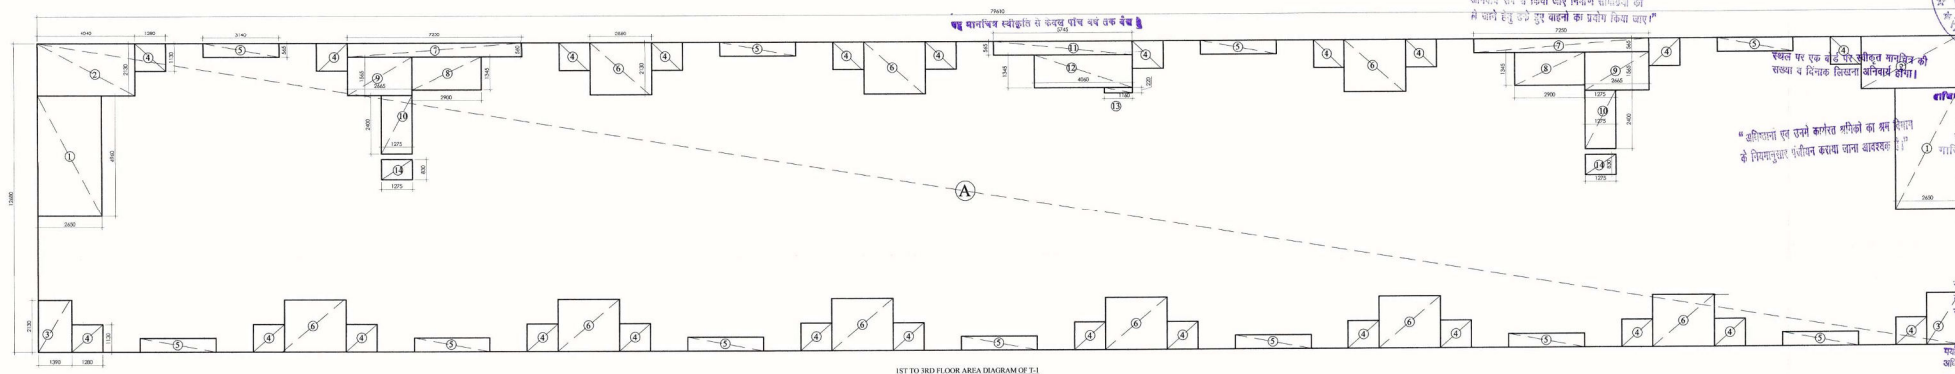

1ST TO 3RD FLOOR AREA DIAGRAM OF T-1

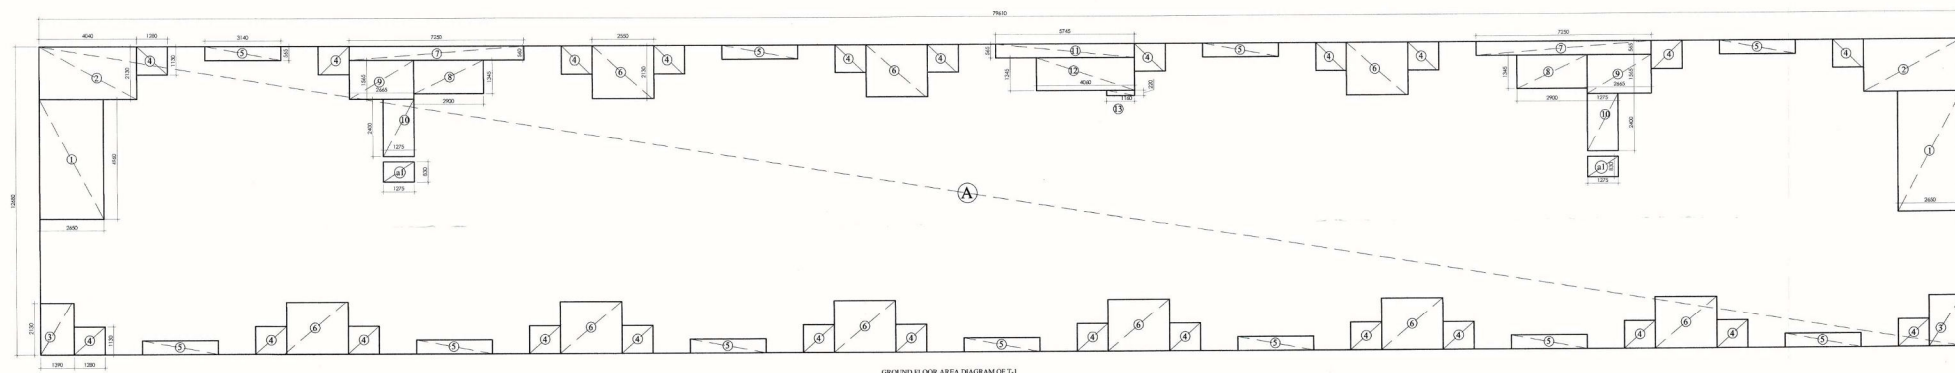

GROUND FLOOR AREA DIAGRAM OF T-1



AREA STATEMENT T.A.B.			
NO.	FLOORS	AREA(SQ.MT.)	UNITS
1	GROUND	813.943	26
2	1st FLOOR	813.943	26
3	2nd FLOOR	813.943	26
4	3rd FLOOR	813.943	26
TOTAL		3255.772	104
TOTAL FAR OF TOWER 3255.772 104			
TOTAL BALCONY AREA OF 1 TOWER			
4	1.20	3.15	105
E.O.G.2004			
NO SERVICE AREA			
1	3.15	0.90	3
a1	1.38	0.83	1
a2	1.47	0.83	1
E.O.G.2004			
O.A.T			
1	3.15	4.90	2
31.000			
TOTAL NO SERVICE AREA			
4 20.000			

GROUND FLOOR AREA					AREA (SQM)
ACCTY	1	W	INOS		
	4	29.025	12.605	2	1000.451
TOTAL					1000.451
STRUCTURE					
1	2.021	4.040	2		16.288
2	4.042	7.110	2		17.224
3	3.890	2.182	2		20.591
4	1.286	1.182	2		16.168
5	3.145	0.565	11		30.111
6	1.585	2.182	0		
7	2.750	0.565	2		8.115
8	7.900	1.181	2		2.881
9	2.661	1.181	2		8.461
10	3.275	2.182	2		6.128
11	5.565	1.181	2		1.461
12	4.000	1.181	1		1.461
13	0.235	1.165	1		0.220
					161.990
TOTAL					
GROUND FLOOR (1 & 5) AREA					1.112
45	1.275	0.830	2		
TOTAL F.A.R AREA OF TOWER (P-Q-R)					831.840
TOTAL GROUND COVERAGE OF TOWER					
					868.651
BALCONY AREA					
1	1.28	1.18			34.740

TYPICAL FLOOR AREA				AREA (SQM)
SECTION	L	W	WIDS	
A	29.010	12.000	1	348.120
TOTAL				348.120
REDUCTIONS				
1	2.4000	4.0000	2	19.2000
2	4.0000	2.1000	2	8.4000
3	2.0000	2.0000	2	4.0000
4	3.0000	1.3000	25	39.0000
5	5.0000	0.9000	11	59.4000
6	3.0000	1.1000	2	6.6000
7	7.2000	0.9000	2	12.9600
8	2.0000	1.1000	2	4.4000
9	2.0000	1.0000	2	4.0000
10	3.2000	0.9000	2	5.7600
11	3.2000	0.9000	3	8.6400
12	3.2000	0.9000	1	2.8800
13	3.2000	1.0000	3	9.6000
14	2.0000	1.0000	1	2.0000
TOTAL				186.120
TOTAL FLOOR AREA (SQM)				162.000
BALCONY AREA				
L	2.000	1.000	2	4.000000

SUBMISSION DRAWING

AUTHORIZED SIGNATORY

ARCHITECT'S SIGNATURE _____

For ATS GRAND REALTORS PVT. LTD.
KARAN SINGH
COA/2012/55100

SHEET TITLE

EWS UNIT AREA DIAGRAM
OF TOWER NO. (T-1)
(plot no.-2)

OWNER:

ATS GRAND REALTORS PVT. LTD.
711/92 DEEPALI, NEHRU PLACE, NEW DELHI-110019

PROJECT

PROPOSED EWS DEVELOPMENT
Under Pradhan Mantri Awas Yojana (PMAY) Title On
KhasraNo-393,394,395,396,397,398,399,400,401,402,403,404,405,
407,408,409,410,411,594 Situated at Village Mehrauli,Paragana Dasna,Tehsil &
District Ghazialbad UP Khasra No-137/1 Mohalla Shahpur Bametha, Paragana
Dasna,Tehsil & District Ghazialbad UP (Plot No-1) &
khasara no. (339,340,349 and 350) situated at village rasulpur
sikroda,ghazialbad (plot no.-2)

SCALE:

DRG NO.: SD- 4.48

DATE :- 17.08.2018

समस्त प्रकार के भवन / स्ट्रक्चर की सुरक्षा हेतु विभिन्न स्तरों पर समस्त दीवारों के ऊपर आर्माचरिंग्स लाई बीम द्वारा उचित/अवश्याक है जो सीओसीसी लेबल सिस्टम प्रत्येक छत के नीचे करते जाये ।

स्थल पर एक बोल पर स्वीकृत मा. न. की
संख्या व दिनांक लिखना अनिवार्य होगा।


“निर्माणप्रयोग व्यवधि में निर्माण स्थल पर सूत से बन्धने हेतु समुचित कर का प्रत्यादान किया जाए निर्माण समिती के परिसरात् एवं उनके उपयोग की व्यवधि में निर्माण समितियों पर पानी का विक्रय एवं बरफ सप्लायमेंट का समन्वय अधिकारी रूप से किया जाए निर्माण समितियों को देने जाने हेतु ठके दुर बाहरी का प्रयोग किया जाए”

१. **सहायक निदेशक**
 राजस्थानास विकास प्राधिकरण
 गणिकावा
 सहायक निदेशक
 गणिका
 गणिकावा

अवर अभियन्ता
मानचित्र अनुभाग

समानित्व समानधी किली भी विवाद
की स्थिति में मानवित्व की स्वीकृति
निरस्त समझी जायेगी।

3. पञ्चजन की दृष्टि से राज्य वन निम्न
अभिनिर्दिष्ट के अन्तर्गत कम से कम
— पेड़ लगाना अनिवार्य है।

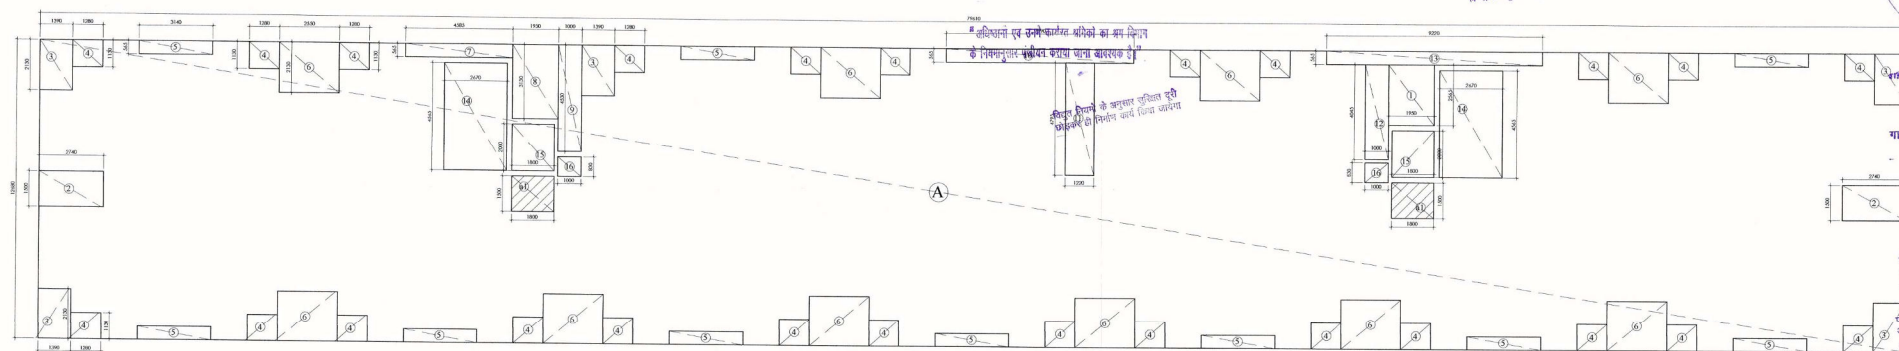

This architectural floor plan depicts a large hall with a complex layout of rooms, corridors, and a central staircase. The plan is oriented with a dashed line labeled 'A' running diagonally across the center. The layout includes several rooms of varying sizes, some with specific dimensions and room numbers (e.g., 1, 2, 100). The plan also shows a central staircase and various corridors connecting the rooms. Dimensions are provided for many of the rooms and corridors, indicating the scale of the plan. The overall layout suggests a large, multi-functional space, possibly a school, office, or public building.

A diagram showing a rectangular area with a hatched pattern. The horizontal dimension is labeled 31.50 and the vertical dimension is labeled 30.00.

[illegible]

The image displays two architectural floor plans for a building, labeled 'EVL. +150MM' and 'EVL. +150MM'.

Level +150mm Plan:

- Rooms:** Multipurpose Room (2.7x3.0/1.570 x 1.565), Room (2.625 x 3.0), and Fire Staircase (W=1.250, R=161.11).
- Corridor:** 1500 MM WIDE CORRIDOR.
- Other Features:** COOKING COUNTER, BALCONY, BATH, WC, and various doors (D) and windows (W).
- Dimensions:** 2700, 1570, 1565, 1150, 1130, 1100, 1050, 1000, 950, 900, 850, 800, 750, 700, 650, 600, 550, 500, 450, 400, 350, 300, 250, 200, 150, 100, 50.

Level +150MM Plan:

- Rooms:** Multipurpose Room (2.7x3.0/1.570 x 1.565), Room (2.625 x 3.0), and Lift Well.
- Corridor:** 1500 MM WIDE CORRIDOR.
- Other Features:** COOKING COUNTER, BALCONY, BATH, WC, and various doors (D) and windows (W).
- Dimensions:** 2700, 1570, 1565, 1150, 1130, 1100, 1050, 1000, 950, 900, 850, 800, 750, 700, 650, 600, 550, 500, 450, 400, 350, 300, 250, 200, 150, 100, 50.

AREA STATEMENT F.A.R.			
S.NO	FLOORS	AREA(SQ.MT.)	UNITS
1	GROUND	369.663	11
2	1st FLOOR	366.243	11
3	2nd FLOOR	366.243	11
4	3rd FLOOR	366.243	11
5	4th FLOOR	366.243	11
6	5th FLOOR	366.243	11
TOTAL		2208.866	66

TOTAL PAY OFF 3 TOWER		DEBT/SHARE	EPS	
TOTAL BALCONY AREA OF 3 TOWER				
1	1.38	1.11	198	296.3875% SGM
5% S/N SERVICE AREA				
1	3.13	5.025	1	15.628% SGM
a1	1.6	1.9	1	3.433% SGM
a2	1	0.9	1	0.662% SGM
OUT				
1	3.13	5.025	1	15.628% SGM
TOTAL 5% S/N SERVICE AREA				31.894% SGM

DOOR - WINDOW SCHEDULE					
TYPE	WIDTH	LENGTH	HEIGHT	SILL LVL.	REMARK
D/V	1050	2450	2450	---	ANGLE DOWN SINGLE LEAF
D1/V	750	2450	2450	---	ANGLE DOWN SINGLE LEAF
D	900	6100	6100	---	ANGLE DOWN SINGLE LEAF
D1	750	2100	2100	---	ANGLE DOWN SINGLE LEAF
D2	1050	2100	2100	---	ANGLE DOWN SINGLE LEAF
W	1450	2450	1250	1200	2 SECTION SINGLE 3 LEAF WITH SILL
W1	1160	2450	1400	1050	2 SECTION SINGLE 3 LEAF WITH SILL
V	600	2450	600	1850	2 SECTION SINGLE 3 LEAF WITH SILL
FD	1050	2100	2100		

SUBMISSION DRAWING

AUTHORIZED SIGNATORY

ARCHITECT'S SIGNATURE _____

For ATS GRAND REALTORS PVT. LTD.
KARAN SINGH
02/2012/55100

**EWS UNIT PLANS
OF TOWER NO. (T-3,5,7)
(plot no.-2)**

OWNER:
ATS GRAND REALTORS PVT. LTD.
711/92 DEEPALI, NEHRU PLACE, NEW DELHI-110019


PROPOSED EWS DEVELOPMENT
 Indore Pradhan Mantri Awas Yojana (PMAY) Title On
 Khassara No-393,394,395,396,397,398,399,400,401,402,403,404,405,
 407,408,409,410,411,584 Situated at Village Mehrauli,Paragana Doms, Tehsil
 District Ghazabad Up Khassra No-12771 Mohalla Shahpur Bametha, Para
 Doms, Tehsil & District Ghazabad Up (Plot No-1) &
 khassara no. (338,340, 349 and 350) situated of Village rasulpur
 village.ghazabad / silod no.-2)

SCALE - 1:200 ON A1	DRG.NO.-SD - 45
DATE - 17.08.2018	


संथल पर एक बोर्ड पर स्वीकृत मान्यता की
सख्या व दिनांक लिखना अनिवार्य होगा।

“लक्षितानां एवं समे कार्यरत श्रमिकों का श्रम विनाश के नियमानुसार पंजीयन कराया जाना आवश्यक है।”

विद्युत निगमो ४ अनुसार सुकृत दूरी
छेदक हो निर्माण कार्य बिना सादमा ६
बहु मानचित्र स्वीकृति से केवल पाँच वर्ष तक

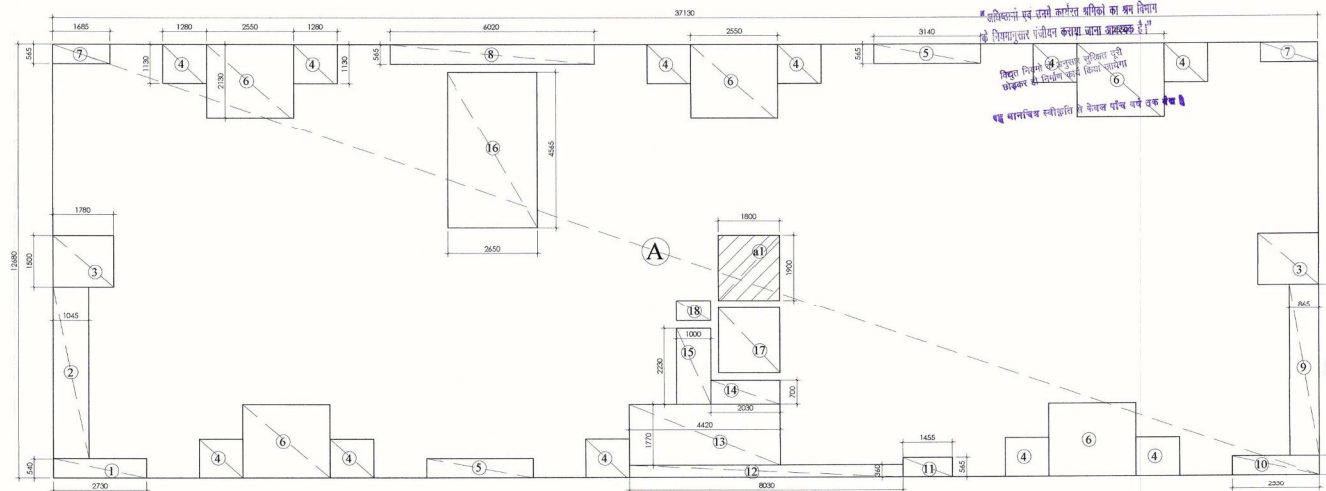

1ST TO 5TH FLOOR AREA DIAGRAM OF T-3.5

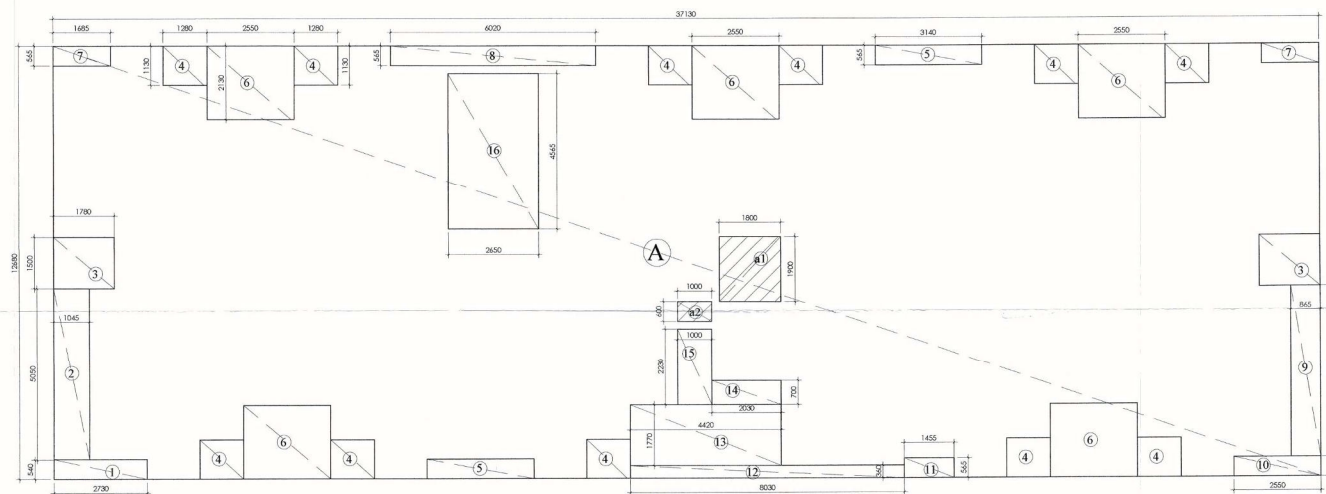

GROUND FLOOR AREA DIAGRAM OF T-3,5

"निर्वाणजीवन समाधि में निर्वाण संसार पर प्राप्त हो
 वरने हीर, राजनिष्ठ कला का प्राप्तिमान विष्णु साधु
 निर्वाण समाधि के परिणामक रूप सत्त्व संपन्न
 की अवधि में निर्वाण समाधि को घर करने का
 छिद्रकाल रूप सत्त्व संपन्न विष्णु का कल्याण
 समाधि रूप से विष्णु जाए निर्वाण समाधि को जो
 हो जाने से कहे गए ज्ञानों का प्राप्तिमान विष्णु साधु"

O.H.T. / MUMTY

AREA STATEMENT F.A.R.			
S.NO.	FLOORS	AREA(SQ.MT.)	UNITS
1	GROUND	369.661	1
2	1st FLOOR	366.241	1
3	2nd FLOOR	366.241	1
4	3rd FLOOR	366.241	1
5	4th FLOOR	366.241	1
6	5th FLOOR	366.241	1
TOTAL		2200.866	6

TOTAL FAR OF 3 TOWER	6602.598	198
----------------------	----------	-----

TOTAL BALCONY AREA OF 3 TOWER					
1	1.25	1.13	1.90		266.3872 SQM

5% SERVICE AREA					
1	3.11	5.025	1		15.628 SQM
a1	1.8	1.9	1		3.420 SQM
a2	1	0.6	1		0.600 SQM


O.H.T					
1	3.11	5.025	1		15.628 SQM

TOTAL 5% SERVICE AREA	31.856 SQM
-----------------------	------------

GROUND FLOOR AREA						AREA (SQM)
	L	W	INOS			
ADDITION						
1	37.130	12.680	1	=		670.800
TOTAL						670.800
DEDUCTION						
1	2.730	0.565	1	=		1.542
2	1.045	5.025	1	=		5.253
3	1.728	1.520	1	=		2.619
4	1.280	1.130	11	=		15.910
5	3.140	0.565	2	=		3.548
6	2.550	2.130	5	=		27.158
7	1.685	0.565	2	=		1.904
8	6.020	0.565	1	=		3.403
9	0.865	5.025	1	=		4.347
10	2.550	0.565	1	=		1.443
11	1.450	0.565	3	=		0.623
12	8.030	0.360	1	=		2.893
13	4.442	3.770	1	=		7.829
14	2.035	0.700	1	=		1.421
15	3.000	2.230	1	=		2.930
16	2.650	4.565	1	=		12.097
TOTAL				=		97.127
TOTAL FAR AREA (P-Q)						573.680
GROUND FLOOR (5 % SERVICE AREA)						
a1	1.900	1.900	1	=		3.420
a2	1.000	0.600	1	=		0.600
TOTAL						4.020
TOTAL F.A.R. AREA OF TOWER (B-S)						369.661
TOTAL GROUND COVERAGE OF TOWER (S-T+U-V)						401.880
BALCONY AREA						
1	1.228	1.133	11	=		15.910

TYPICAL FLOOR AREA						AREA (SQM)
	L	W	NOS			
ADDITION						
A	37.130	12.680	1	=		470.898
TOTAL						470.898
DEDUCTION						
1	2.730	0.565	1	=		1.542
2	1.045	5.025	1	=		5.251
3	1.780	1.560	2	=		5.540
4	3.390	1.130	11	=		15.919
5	3.140	0.565	2	=		3.548
6	2.250	2.130	5	=		27.158
7	1.685	0.565	2	=		1.906
8	6.000	0.565	1	=		3.401
9	0.865	5.025	1	=		4.347
10	2.950	0.565	1	=		1.671
11	1.455	0.160	1	=		0.237
12	8.030	0.360	1	=		2.891
13	4.420	1.770	1	=		7.823
14	2.030	0.700	1	=		1.421
15	1.000	2.270	1	=		2.238
16	5.260	4.565	1	=		12.097
17	1.800	1.900	1	=		3.420
18	1.000	0.600	1	=		0.600
		TOTAL		=		202.445
TOTAL FAR AREA (P-Q)				=		366.241
TYPICAL FLOOR (5 % SERVICE AREA)						
a1	1.800	1.900	1	=		3.420
TOTAL FAR AREA (R-S)				=		366.241
BALCONY						
1	1.28	1.13	11	=		15.919

SD- 4.52

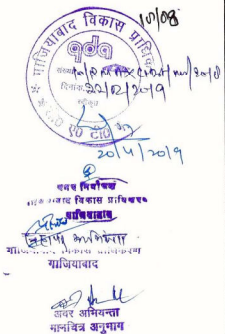

SUBMISSION DRAWING

AUTHORIZED SIGNATURE



ARCHITECT'S SIGNATURE
 For ATS GRAND REALTORS PVT. LTD.
 KARAN SINGH
 COA/2012/55100

**EWS UNIT AREA DIAGRAM
OF TOWER NO. (T-3,5,7)
(plot no.-2)**

OWNER:

ATS GRAND REALTORS PVT. LTD.

PROJECT

PROPOSED EWS DEVELOPMENT

Khasra No-393,384,395,396,397,398,399,400,401,402,403,404,405,
407,408,409,410,411,584 Situated at Village Mehrauli,Paragana Dasna,Tehsil
District Ghaziabad UP Khasra No-1371 Mohalla Shahpur Bambata, Paragana
Dasna,Tehsil & District Ghaziabad UP (Plot No-1)
Khasra no. (300,349,357 and 360) situated at village rasulpur
sikroda,ghaziabad (plot no.-2)

SCALE -

1200 ON A1

DATE :- 17.08.2018

1

1ST TO 3TH FLOOR PLAN

STILT FLOOR PLAN

AREA STATEMENT F.A.R.			
S.NO.	FLOORS	AREA(SQ. MT.)	UNITS
1	GROUND	139.75	0
2	1 ST FLOOR	383.38	12
3	2 ND FLOOR	383.38	12
4	3 RD FLOOR	383.38	12
TOTAL		1277.80	36
TOTAL FAR OF TOWER			36
TOTAL BALCONY AREA OF TOWER			
	1.2%	15.33	362
5% SERVICE AREA			
	3.31%	5.68	12
41	0.18	0	0
GR.P.L			
	3.31%	5.68	12
TOTAL ON SERVICE AREA			50.93

DOOR - WINDOW SCHEDULE					
TYPE	WIDTH	LINEAL LVL	HEIGHT	SILL LVL	REMARK
DV	1550	2450	2450	---	ANGLE FROM SINKET LVL
D5W	750	2450	2450	---	ANGLE FROM SINKET LVL
D	900	2100	2100	---	ANGLE FROM SINKET LVL
D1	750	2100	2100	---	ANGLE FROM SINKET LVL
D2	1000	2100	2100	---	ANGLE FROM SINKET LVL
W	1455	3450	1250	1200	2 SECTION SINKET 2 CLAY WITH GRES
W1	1580	3450	1400	1050	2 SECTION SINKET 2 CLAY WITH GRES
V	600	2450	800	1850	2 SECTION SINKET 2 CLAY WITH GRES
FD	1300	2100	2300	---	---

SUBMISSION DRAWING

AUTHORIZED SIGNATOR

ARCHITECT'S SIGNATURE
#12 Durgam Cheruvu Road
For AT'S GRAND REALTORS PVT. LTD.
KARAN SINGH
COA/2012/55100

**EWS UNIT PLANS
OF BLOCK NO. (T-8
(plot no.-2)**

ATS GRAND REALTORS PVT. LTD.
711/92 DEEPALI, NEHRU PLACE, NEW DELHI-110019

PROJECT :

PROPOSED EWS DEVELOPMENT

Under Pradhan Mantri Awas Yojana (PMAY) Title On
Khasara No-383,394,395,396,397,398,399,400,401,402,403,404,405,
407,408,409,410,411,594 Situated at Village Mehrauli,Paragana Dasna,Tehsil
District Ghazialbad UP Khasra No-1371/1 Mohalla Shahpur Bametha, Para
Dasna,Tehsil & District Ghazialbad UP (Plot No-1) &
Khasara No. (329,340,347 and 350) situated at village roushye
sikroda,ghazialbad (plot no.-2)

SCALE :	DRG NO. :- 50 - 4.55
1:200 ON A1	
DATE :- 17.08.2018	

इह मानचित्र स्वीकृति से केवल पाँच वर्ष तक वैध है।

स्थल पर एक बोर्ड पर स्वीकृत मानचित्र की
सख्या व दिनांक लिखना अनिवार्य होगा।

^{१३} अतिथिगणना एवं उनमें कार्यरत व्यक्तिों का द्रव्य विना
कें नियमानुसार पंजीयन कराया जाना आवश्यक है।

विद्युत नियमों के अनुसार सुस्थित
छोड़कर ही निर्माण कार्य किया जा

निर्माणधीन सड़क में निर्माण स्थल पर मृदा से बने हुए सड़क के प्रतिपक्ष में निम्न रूप में निर्माण सामग्री के परिवहन एवं सड़क उपरान्त का निर्माण सामग्री को घर पानी का निष्कासन एवं उत्तम संरक्षण युक्त का उपरान्त अनिवार्य रूप से किया जाए निर्माण सामग्री को ले जाने हेतु हुए वाहनों का प्रयोग किया जाए।

यमक मित्रोत्तर
 ग्रामिणवाद विकास प्राधिकरण
 ग्रामिणवाद
 सहितक प्रत्यक्षोत्तर
 गाजियाबाद विकास प्राधिकरण
 गाजियाबाद
 अवर अधिवक्ता
 सचिव अनुभाग

संतामित्य सम्बन्धी किसी भी विवाद की स्थिति में मानचित्र की स्वीकृति मृतः निरस्त समझी जायेगी।

SD- 4.56


TYPICAL SINGLE UNIT-1					
	L	W	NOS		AREA (SQM)
A	1.57	4.91	1	=	7.709
B	1.545	1.13	1	=	1.746
C	2.825	4.345	1	=	12.275
D	1.275	3.345	1	=	4.265
TOTAL					= 25.994
TOTAL F.A.R AREA (P-Q)					= 25.994

UNIT AREA				
1	CARPET AREA	=	22.81	SQM
2	BUILT UP AREA	=	27.44	SQM
3	SUPER AREA	=	34.5	SQM
4	HEIGHT OF FLOOR TO FLOOR 2.9 M			


SQM

SQM

SQM

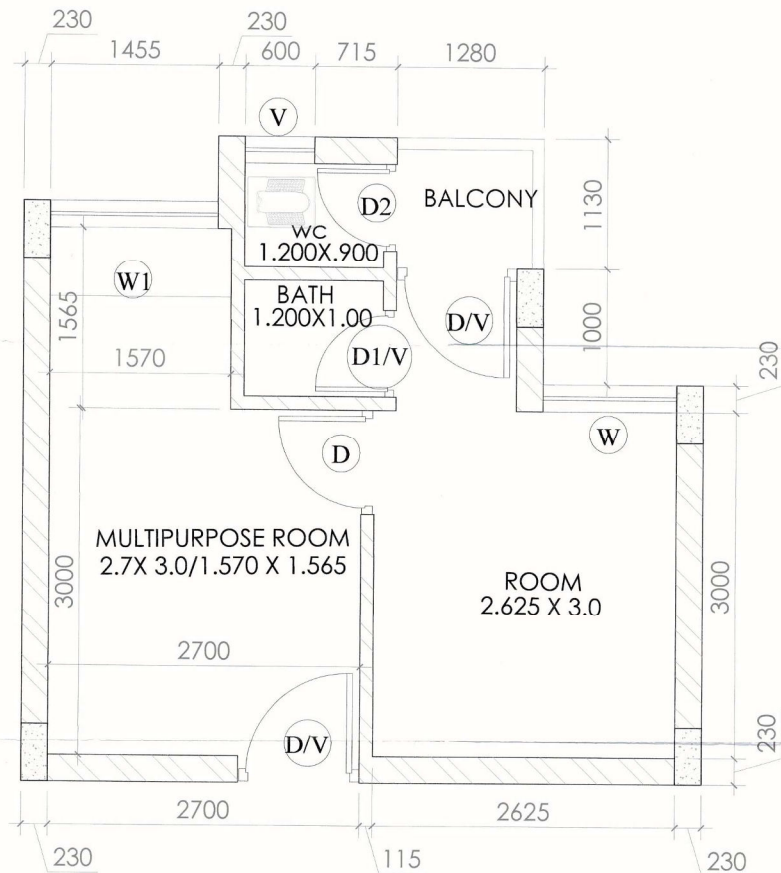

TYPICAL UNIT-1 PLAN

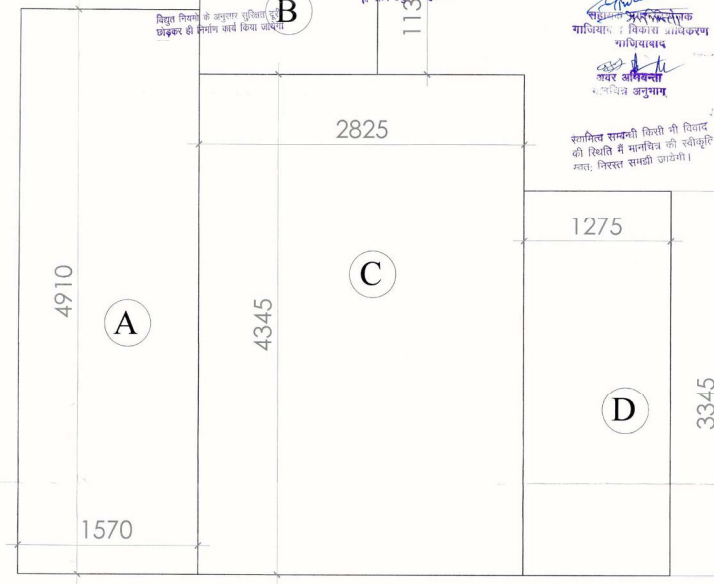

TYPICAL UNIT-1 AREA DIAGRAM

DOOR - WINDOW SCHEDULE

TYPE	WIDTH	LINTEL LVL	HEIGHT	SILL LVL	REMARK
D/V	1050	2450	2450	—	ANGLE IRON SINGLE LEAF DOOR
D1/V	750	2450	2450	—	ANGLE IRON SINGLE LEAF DOOR
D	900	2100	2100	—	ANGLE IRON SINGLE LEAF DOOR
D1	750	2100	2100	—	ANGLE IRON SINGLE LEAF DOOR
D2	1000	2100	2100	—	ANGLE IRON SINGLE LEAF DOOR
W	1455	2450	1250	1200	Z SECTION SINGLE 3 LEAF WITH GRILL
W1	1160	2450	1400	1050	Z SECTION SINGLE 2 LEAF WITH GRILL
V	600	2450	600	1850	Z SECTION SINGLE 2 LEAF WITH GRILL

SUBMISSION DRAWING

SHEET TITLE

EWS TYPICAL UNIT PLAN
WITH AREA DIAGRAM
(plot no.-2)

OWNER:

ATS GRAND REALTORS PVT. LTD.
711/92 DEEPALI, NEHRU PLACE, NEW DELHI-110019

PROJECT :

PROPOSED EWS DEVELOPMENT

Under Pradhan Mantri Awas Yojana (PMAY) Title On
KhasraNo-393,394,395,396,397,398,399,400,401,402,403,404,405,
407,408,409,410,411,594 Situated at Village Mehranabad,Paragana Dasna, Tehsil &
District Ghaziabad UP Khasra No-157/1 Mohalla Dshehpur Dametha, Paragana
Dasna, Tehsil & District Ghaziabad UP (Plot No-1) &
khasara no. (339,340, 349 and 350) situated at village rasulpur
sikroda,ghaziabad (plot no.-2)

ARCHITECT'S SIGNATURE _____

ATIS Design & Development Team

For ATS GRAND REALTORS PVT. LTD.
KARAN SINGH
COA/2012/55100

AUTHORIZED SIGNATORY







SCALE -
1:200 on A0




DATE :- 17.08.2018

DRG.NO.:SD-456



GUARD ROOM

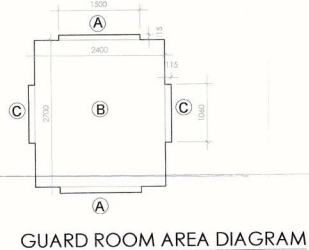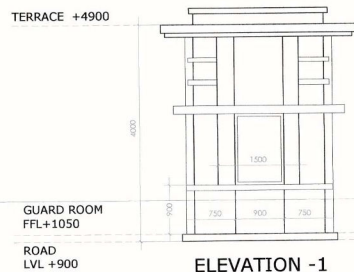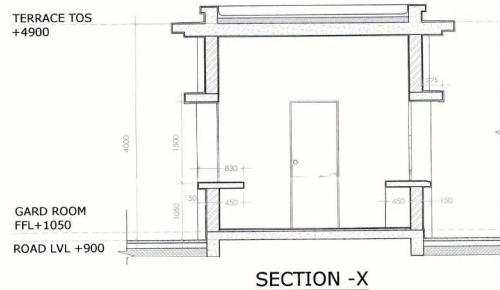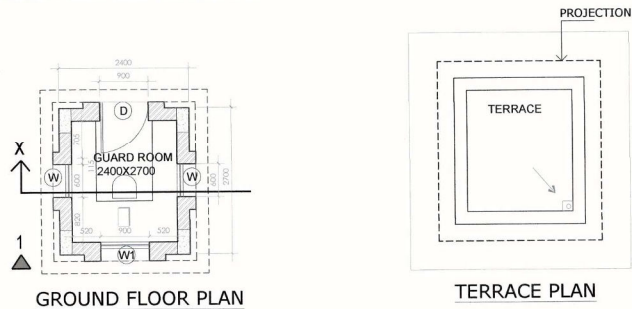

GUARD ROOM - 1 TO 5 AREA CALCULATION				
SL NO	L	W	NOS	AREA IN SQM
A	1.500	0.115	2	0.345
B	2.400	2.700	1	6.480
C	0.115	1.060	2	0.244
TOTAL AREA				7.069 SQM
TOTAL AREA OF ALL GUARD ROOM (AXSNO)				35.344 SQM

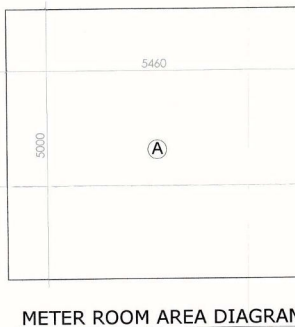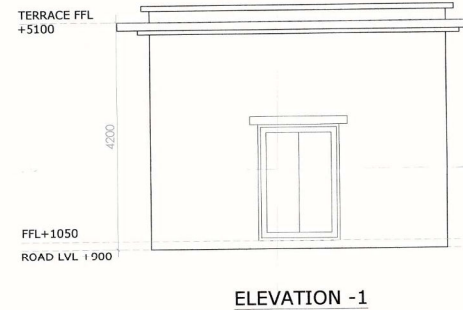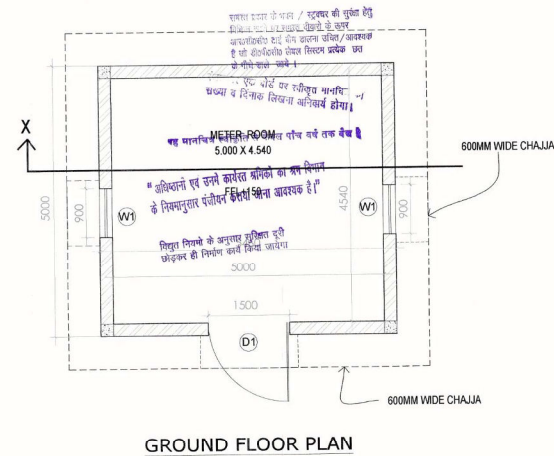


DOOR AND WINDOW SCHEDULE					
METER ROOM					
TYPE	WIDTH	INTEL LVL	HEIGHT	SILL LVL	REMARK
D1	1500	2400	2400	—	MG
W1	900	2400	1500	—	UPVC
GUARD ROOM					
TYPE	WIDTH	INTEL LVL	HEIGHT	SILL LVL	REMARK
D	900	2400	2400	—	FLUSH
W	600	2400	1500	—	UPVC
W1	900	2400	1500	—	UPVC

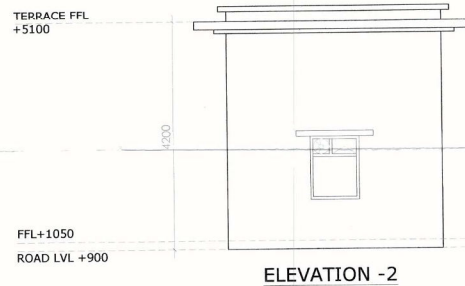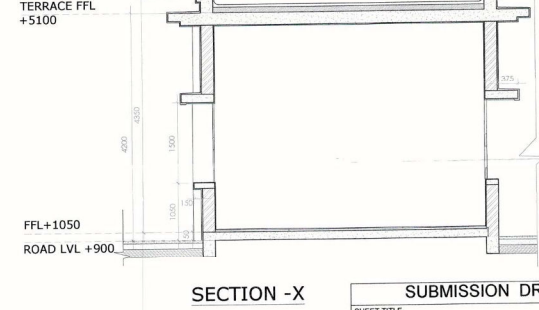

AREA CALCULATION METER ROOM				
SL NO	L	W	NOS	AREA IN SQM
A	5.460	5.000	1	27.300
TOTAL AREA				27.300
TOTAL AREA OF ALL METER ROOM				27.300 SQM

METER ROOM

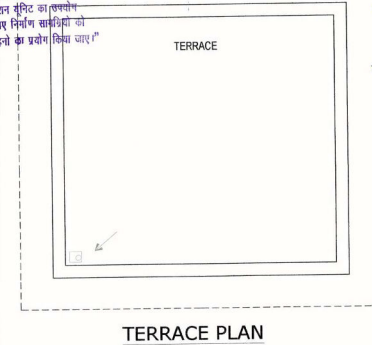

SUBMISSION DRAWING

SHEET TITLE
GUARD ROOM & METER ROOM PLAN
(EWS Plot No-2)

OWNER:
ATS GRAND REALTORS PVT. LTD.
711/02 DEEPALI, NEHRU PLACE, NEW DELHI-110019

PROJECT: PROPOSE GROUP HOUSING & COMMERCIAL DEVELOPMENT
Under Pradhan Mantri Awas Yojana (PMAY) Title On
Khasra No-393,394,395,396,397,398,399,400,401,402,403,404,405,
407,408,409,410,411,594 Situated at Village Mehrauli,Paragana
Dasna,Tehsil & District Ghaziabad UP Khasra No-1371 Mohalla
Shahpur Bamheta, Paragana Dasna,Tehsil & District Ghaziabad UP
(Plot No-1) &
Khasra no. (339,340,349 and 350) situated at village rasulpur
sikroda,ghaziabad (plot no.-2)

ARCHITECT'S SIGNATURE
For ATS GRAND REALTORS PVT. LTD.
KARAN SINGH
COA/2012/55100

AUTHORIZED SIGNATORY

SCALE: 1:200 on A1
DATE: 17-08-2018