



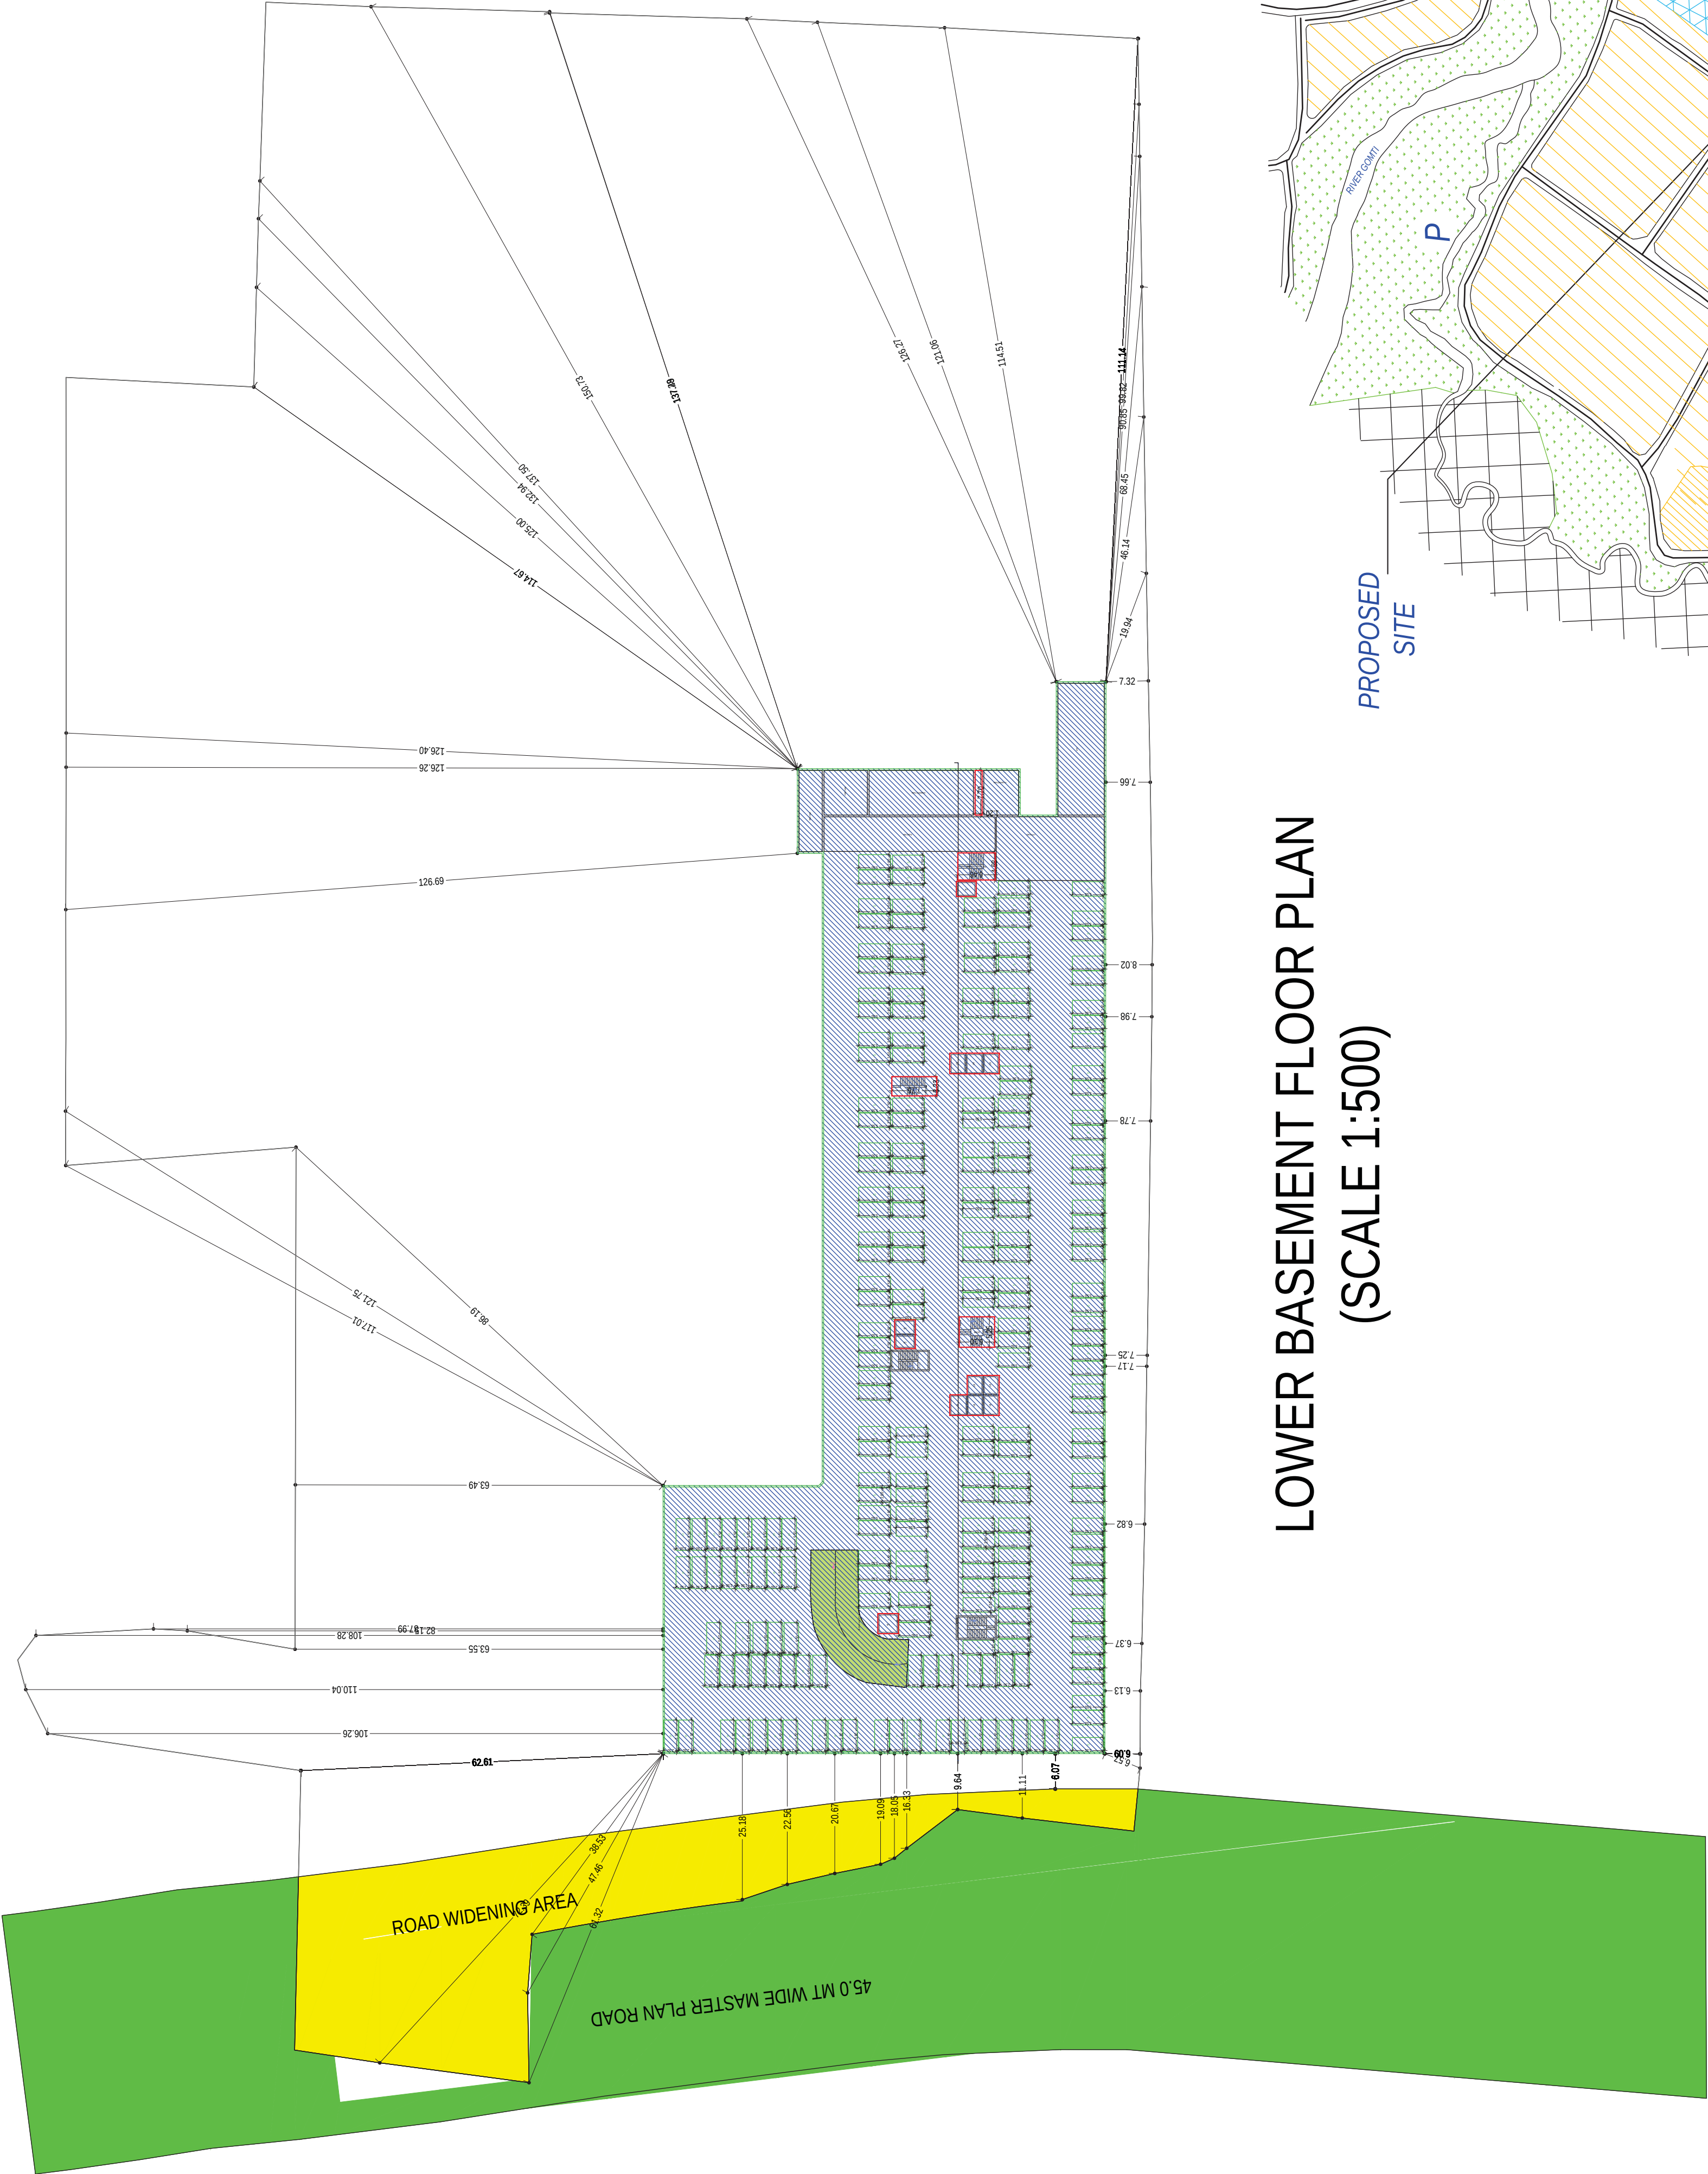

LOWER BASEMENT FLOOR PLAN
(SCALE 1:500)

PROPOSED
SITE

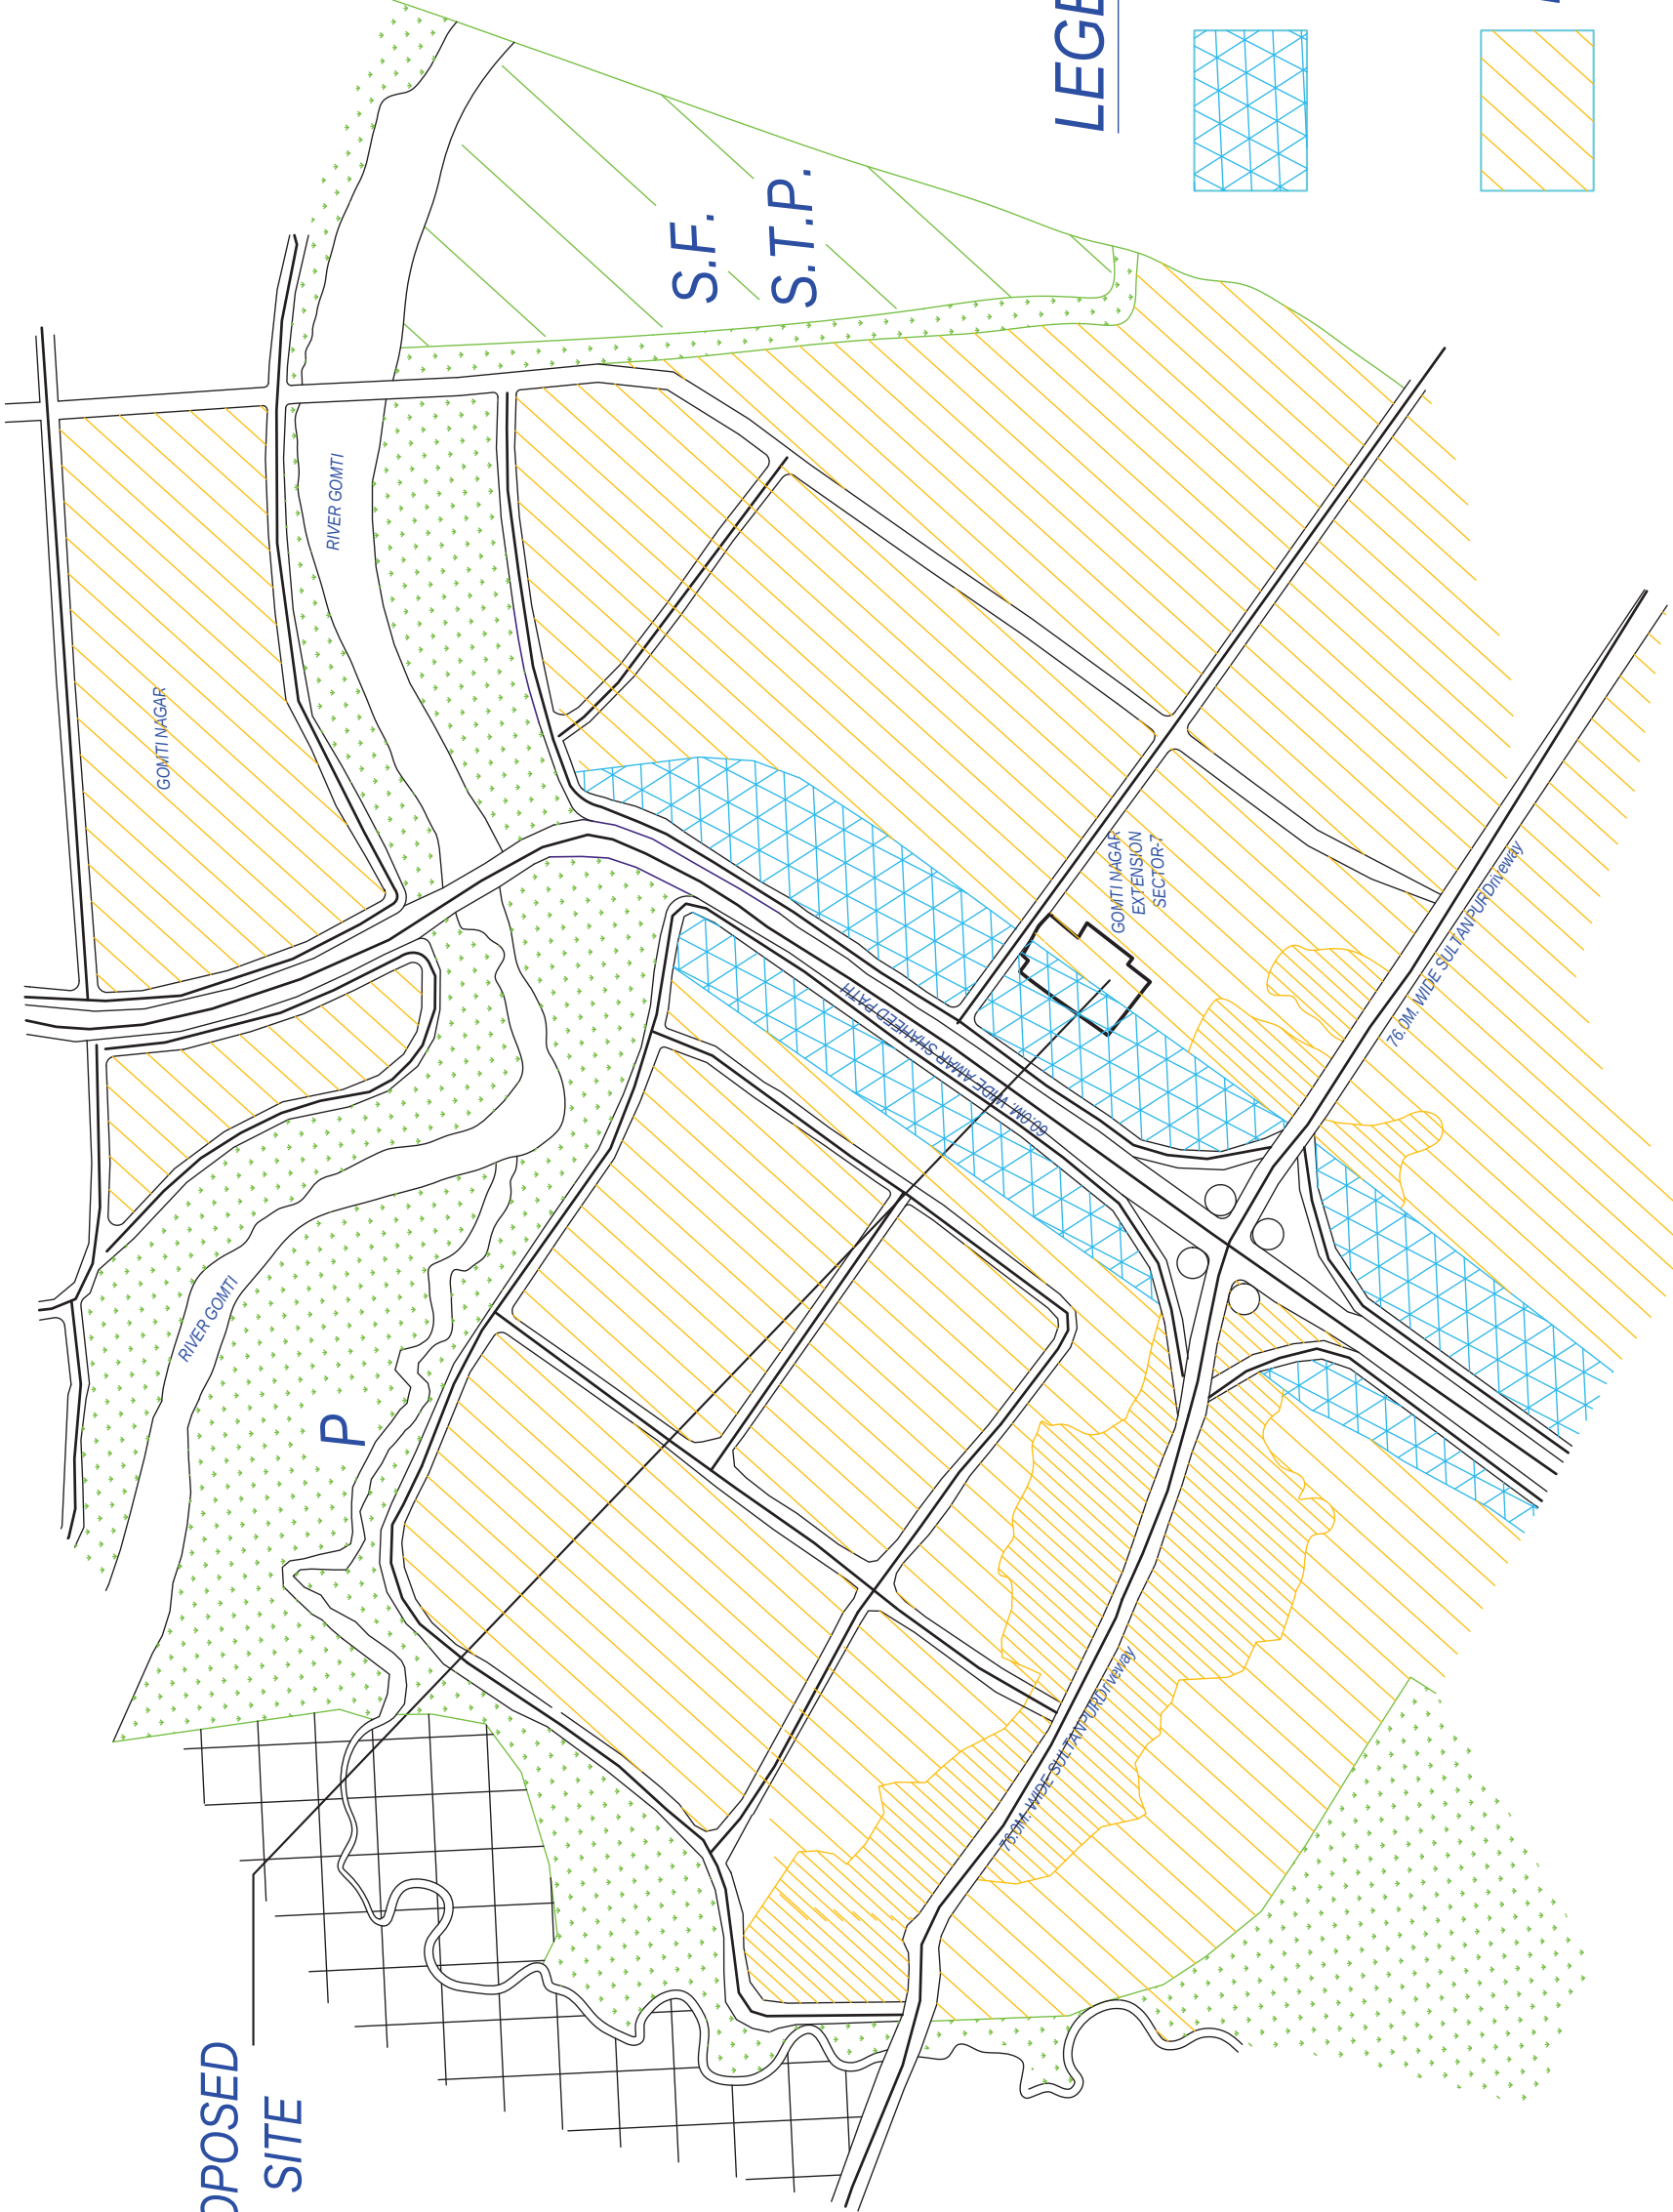


KEY PLAN


LEGEND

-
- PUBLIC &
SEMI PUBLIC
-
- RESIDENTIAL

OWNERS NAME AND SIGNATURE PANPTI INSPIRE I.D PVT LTD. LTD.01.shriyashg@panptiinfo.com.956460605		ARCHITECTS NAME AND SIGN Ruchi Mishra CA/200843324		Signature valid Date of registration 14/06/2018 Lucknow Development Authority	
Building Plan Application Number LDA/RP/22-23/2362		Sanctioned On 25 Aug 2023		Valid till 25 Mar 2029	
Approved By Vice Chairman (Vice Chairman)		Examined By Lakshman Singh (Junior engineer)		Lakshman Singh (Junior engineer)	
Lakshman Singh (Junior engineer)		Alka Singh (Assistant Engineer)		Lakshman Singh (Junior engineer)	
Alka Singh (Assistant Engineer)		Lakshman Singh (Junior engineer)		Alka Singh (Assistant Engineer)	
Lakshman Singh (Junior engineer)		Lakshman Singh (Junior engineer)		Lakshman Singh (Junior engineer)	

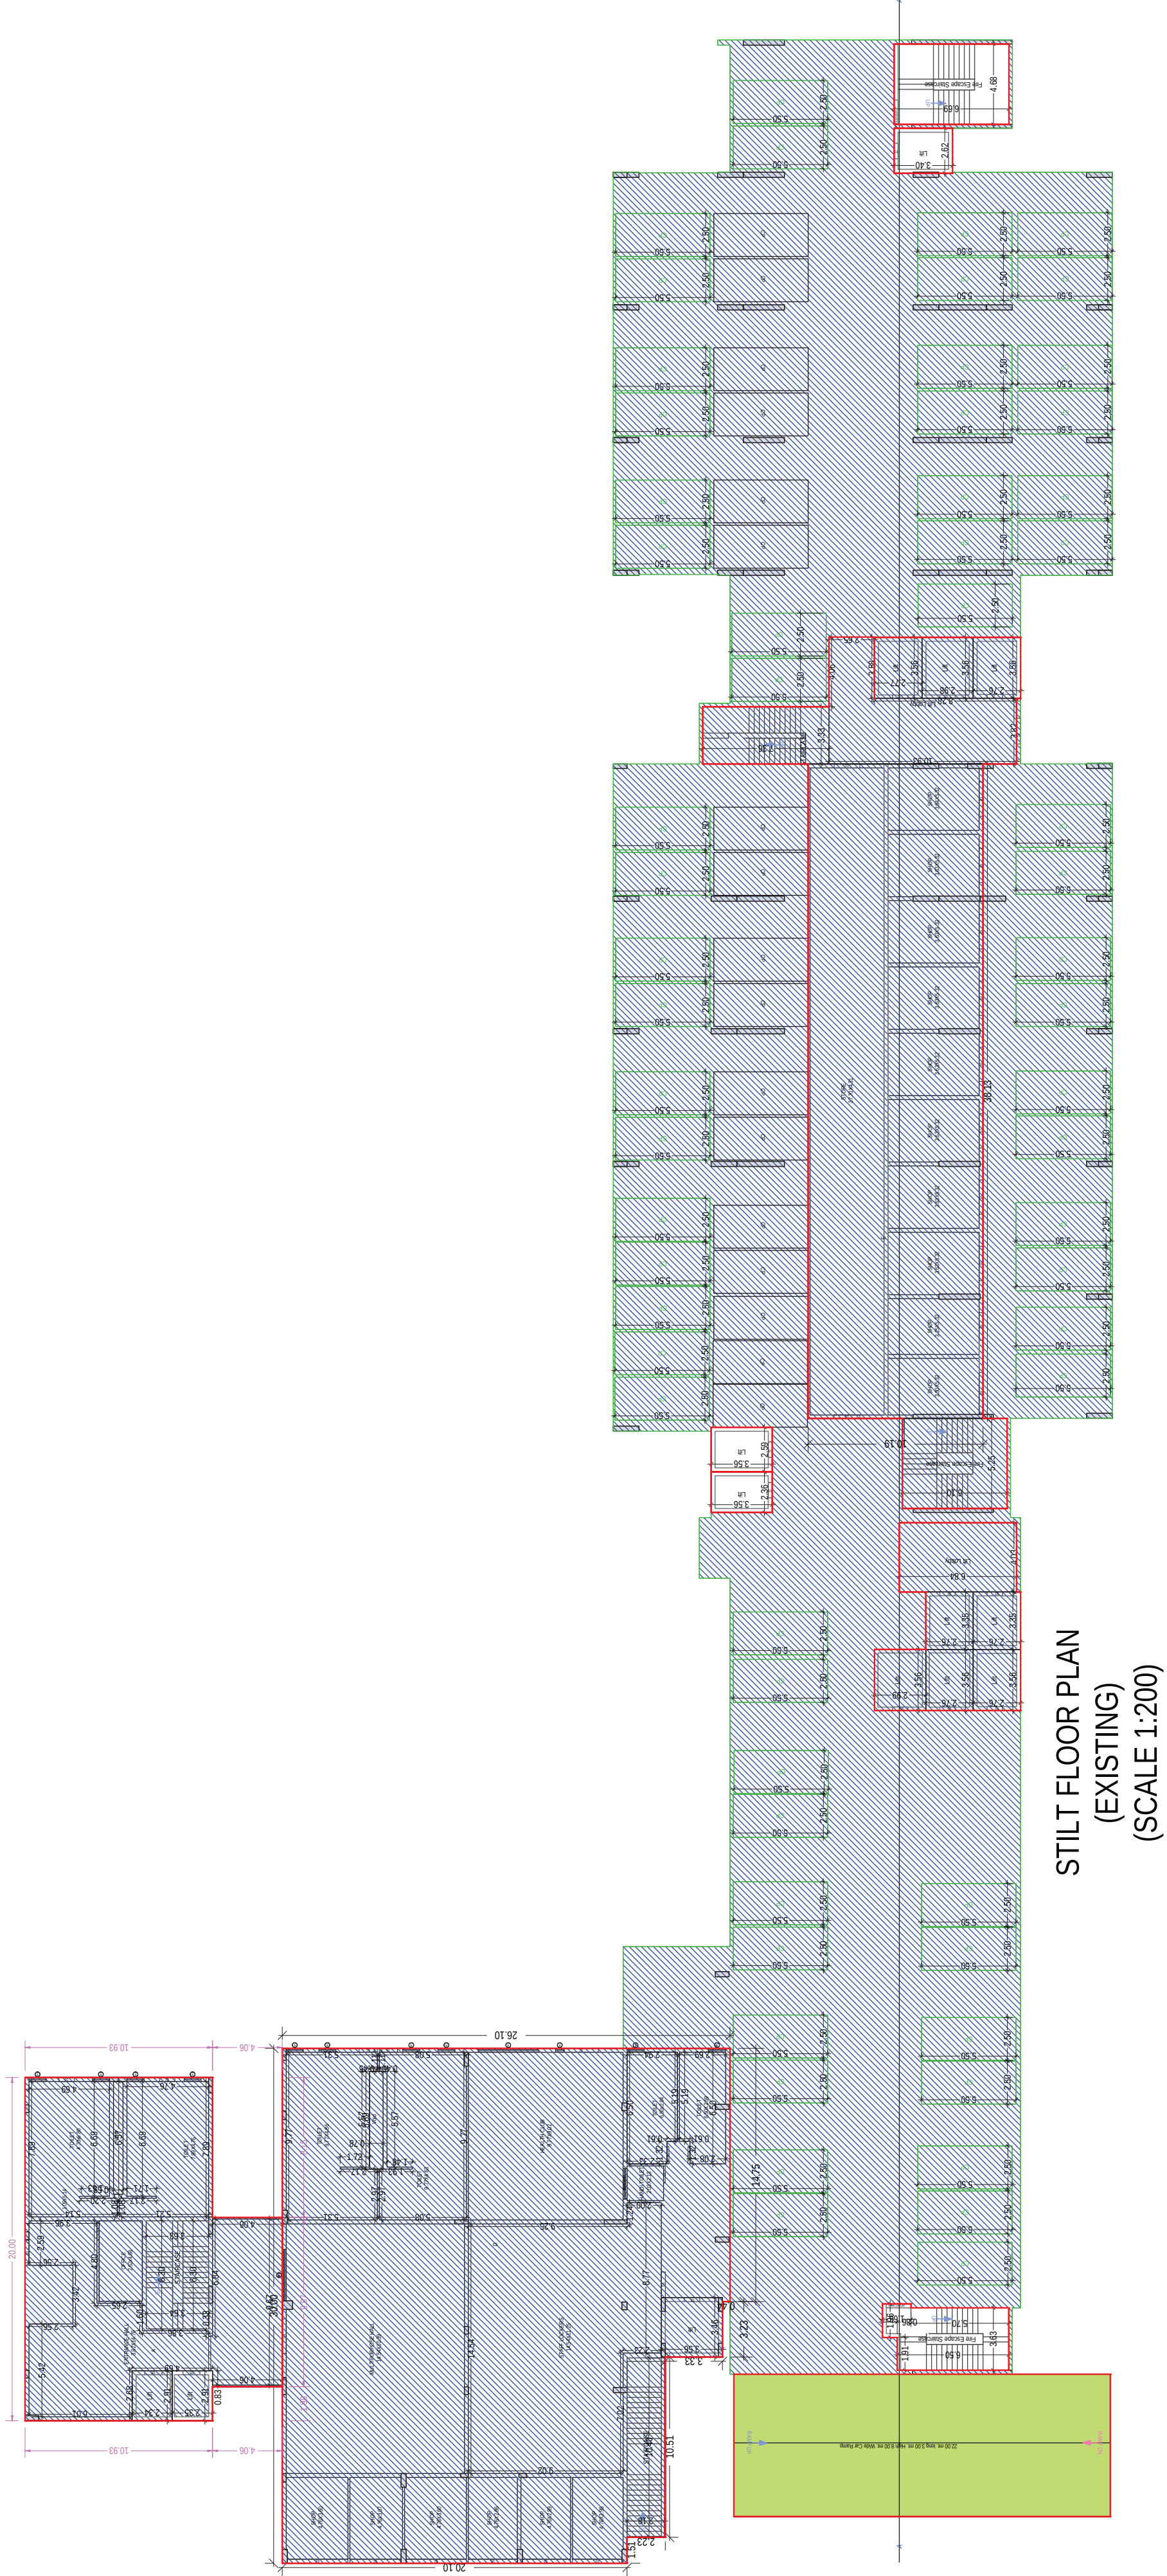

STILT FLOOR PLAN
(EXISTING)
(SCALE 1:200)

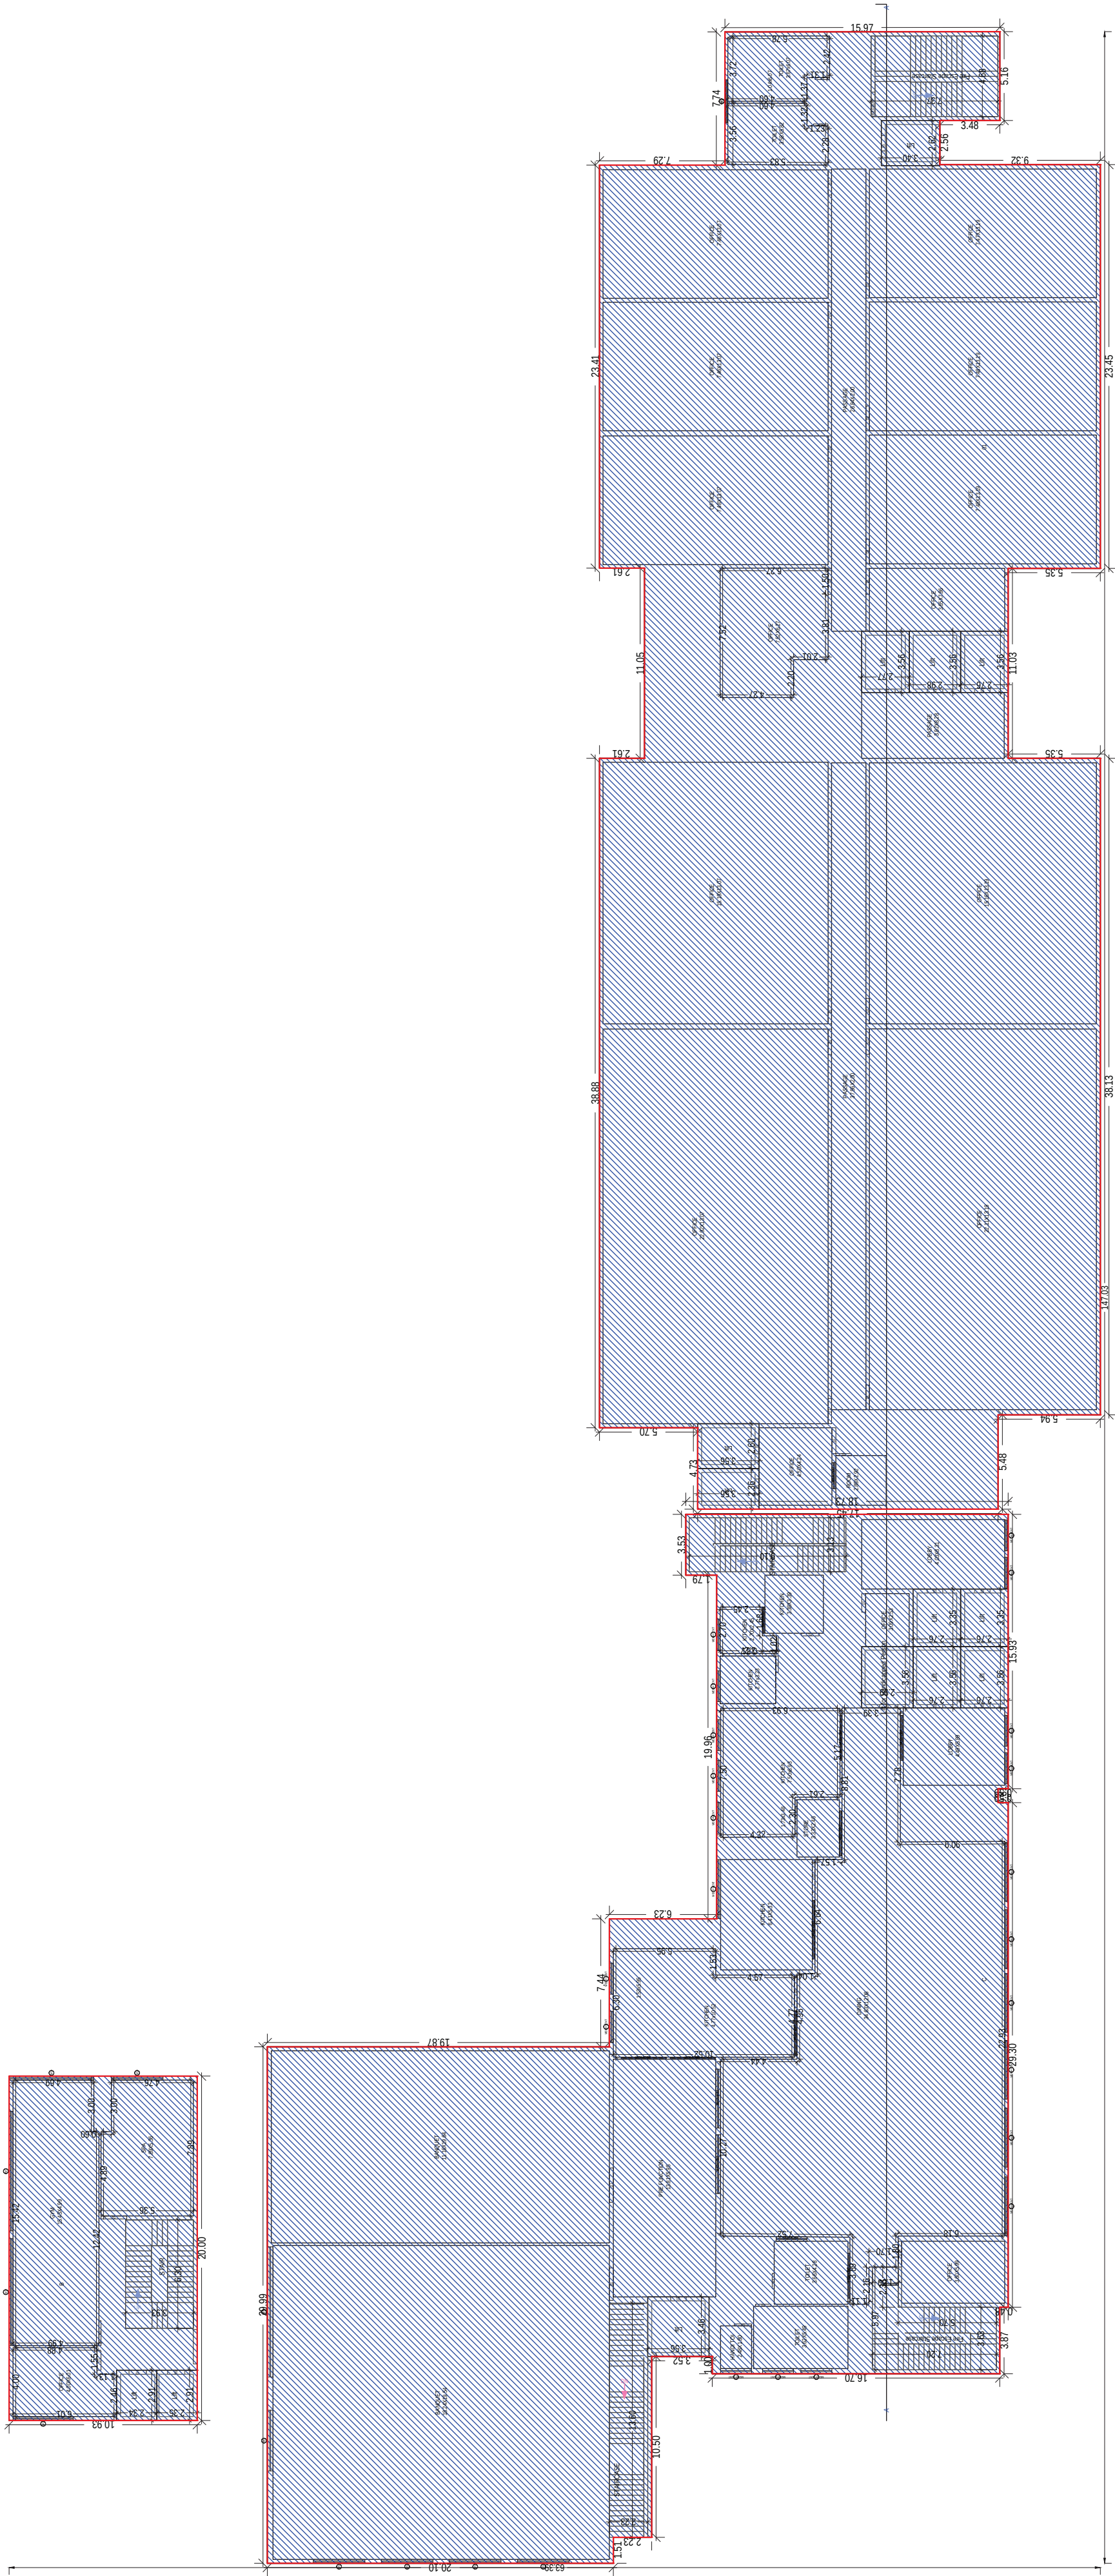


FIRST FLOOR PLAN
(EXISTING)
(SCALE 1:200)

OWNER'S NAME AND SIGNATURE PANCHAJANYA ENGINEERING PVT. LTD. (www.panchajanya.com) 9564606065		ARCHITECT'S NAME AND SIGNATURE Ruchi Mishra CA/200843324		Signature verified Date: 24/11/2023 Time: 11:12 AM		Lacknow Development Authority	
							
						Signature verified Date: 24/11/2023 Time: 11:12 AM	
Building Plan Application Number LDAR/P22-23/2362		Sanctioned On 25 Aug 2023		Valid till 25 Mar 2029		Approved By Vice Chairman (Vice Chairman)	
						Examined By Lakshman Singh (Junior engineer)	
						Alka Singh (Assistant Engineer)	
						Lakshman Singh (Junior engineer)	
						Alka Singh (Assistant Engineer)	
						Lakshman Singh (Junior engineer)	


Note: - 1) This drawing is prepared as per the current prevailing Building Bye Laws.
2) If Map sanctioned is used for purpose anything other than stated in application will lead to rejection of Map.

Total Plot Area: -	50995.00	Total FAR Area: -	43108.83
Total Coverage Area: -	9973.62	Total BUA Area: -	66609.20


The correctness and accuracy of Proposal/Information and drawing is a responsibility of PPS/owner. Accuracy of PPS/owner. Accuracy of Survey Report is subject to accuracy of end-user provided data. For party software/business services, etc. Software Engineers Ltd. is not liable for any damages which may arise from use, or inability to use the Application. Tests printed in Italics and Blue color are user inputs, which are not verified and not generated by software.

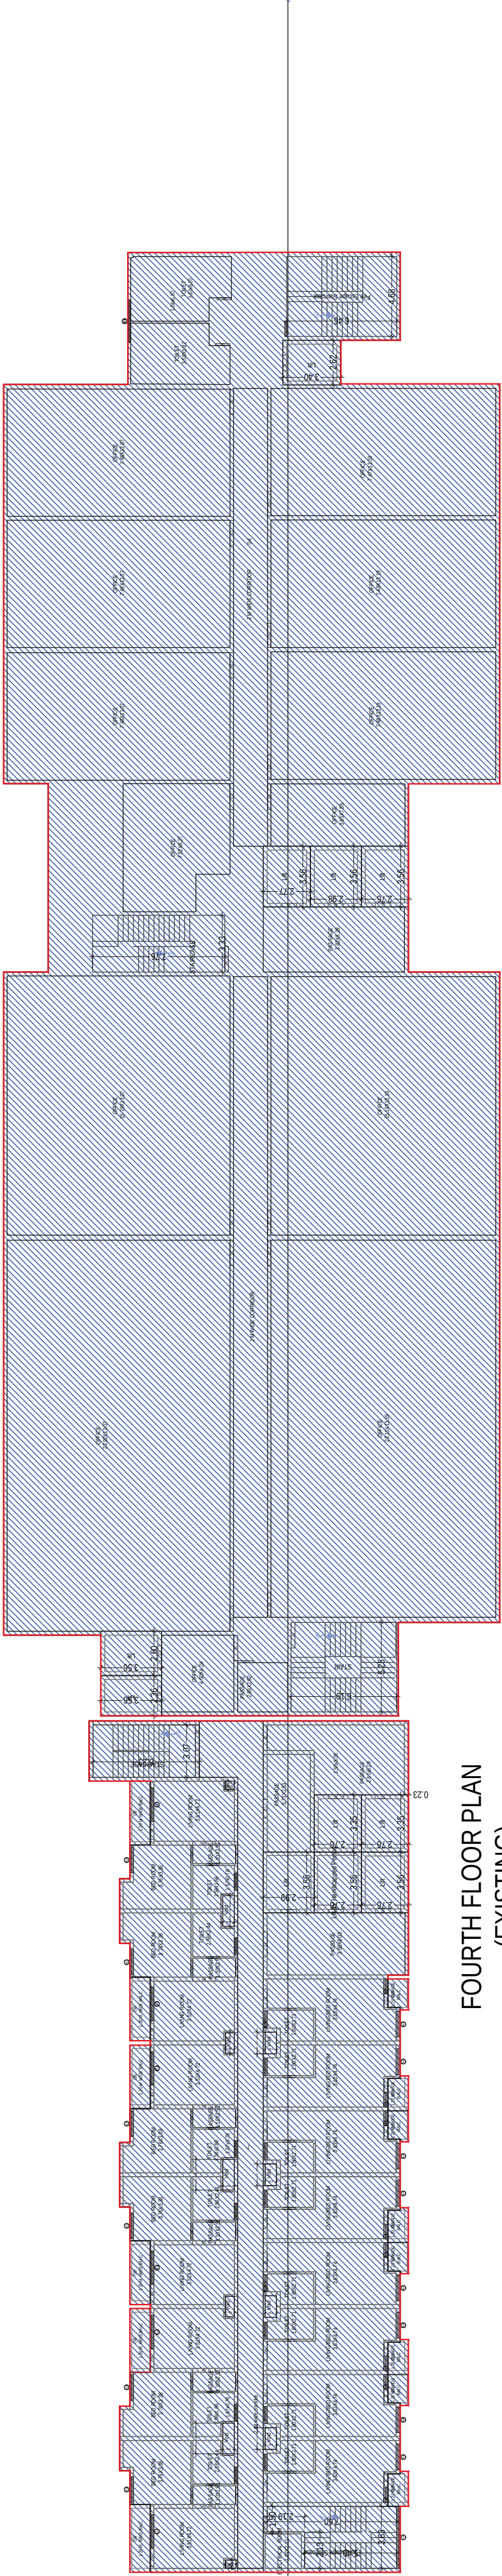


FOURTH FLOOR PLAN
(EXISTING)
(SCALE 1:200)

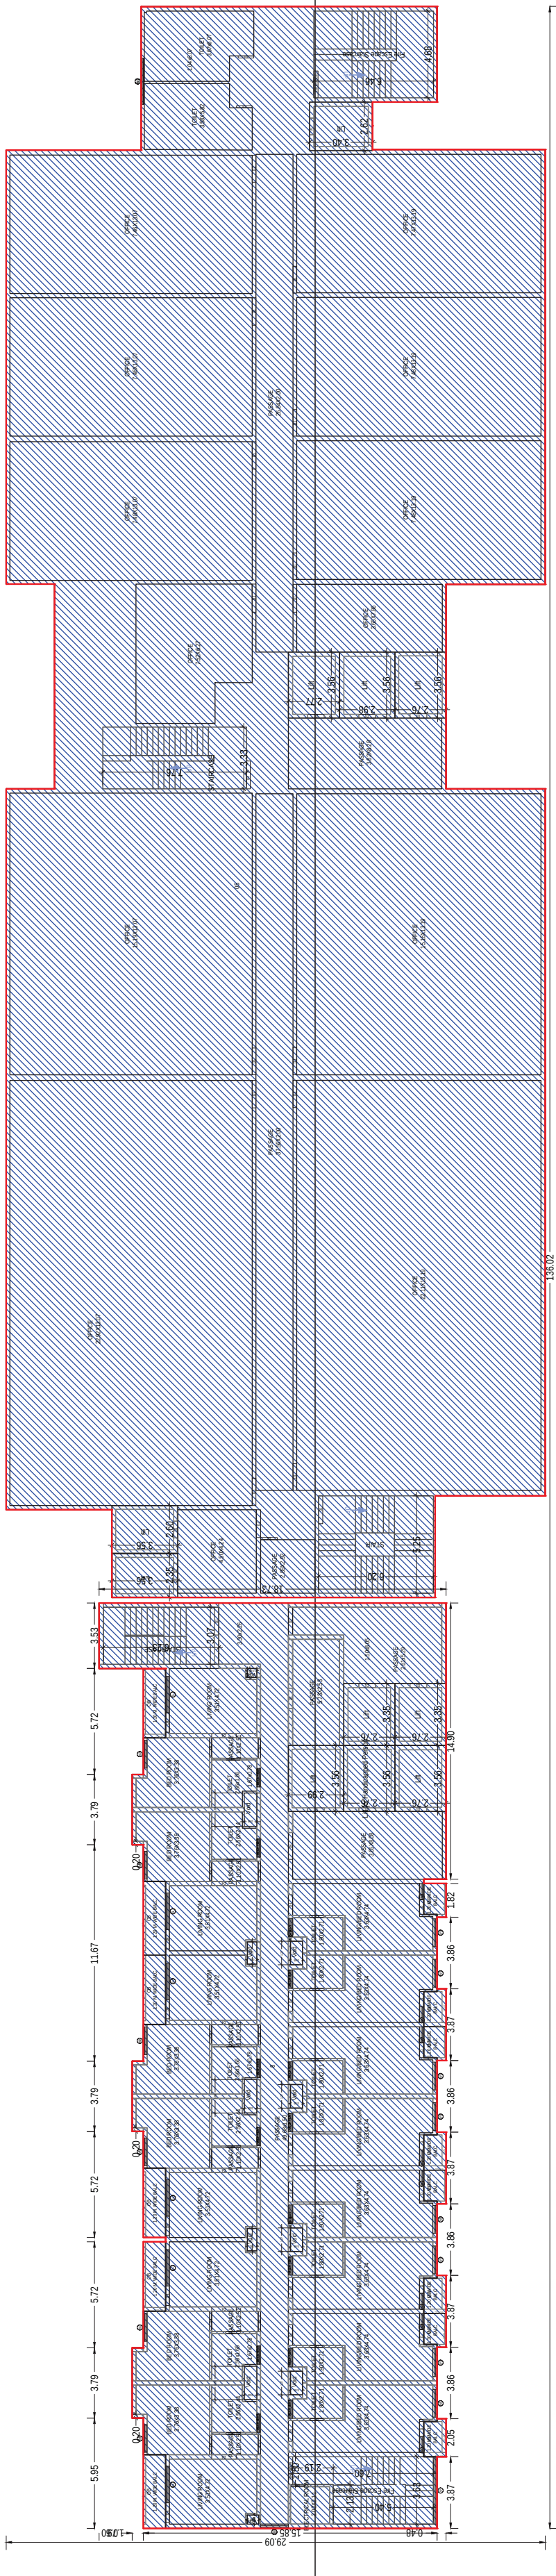

FIFTH FLOOR PLAN
(EXISTING)
(SCALE 1:200)

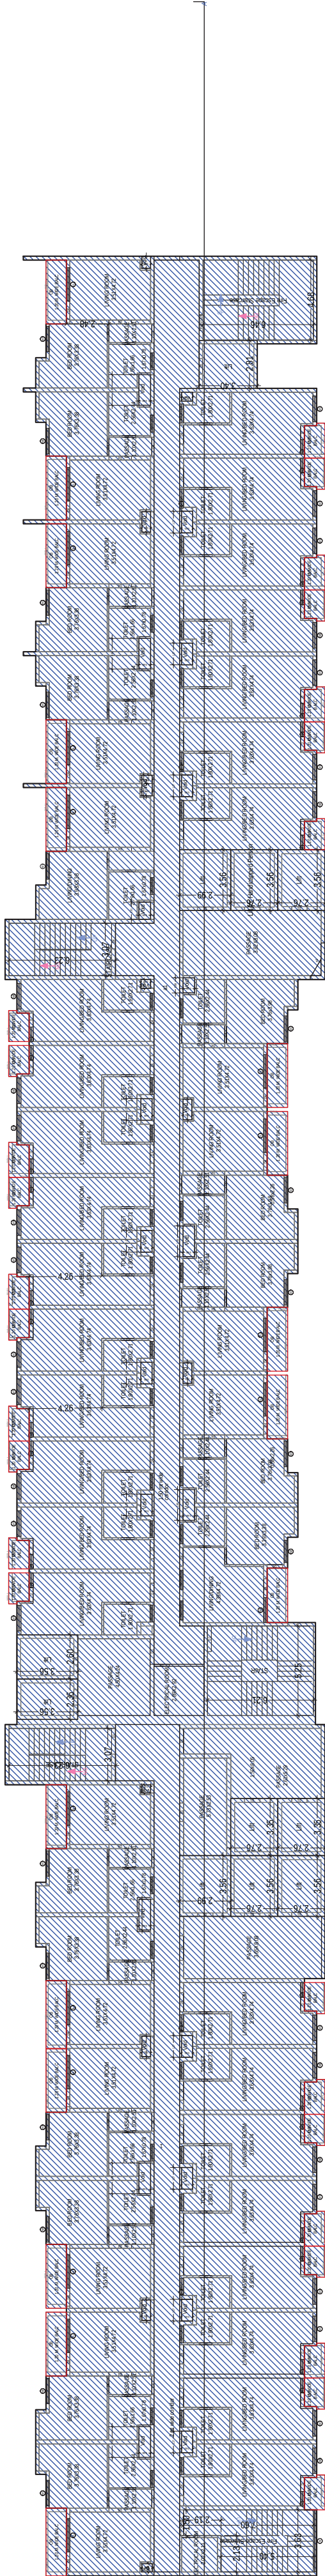

SIXTH FLOOR PLAN
(EXISTING)
(SCALE 1:200)

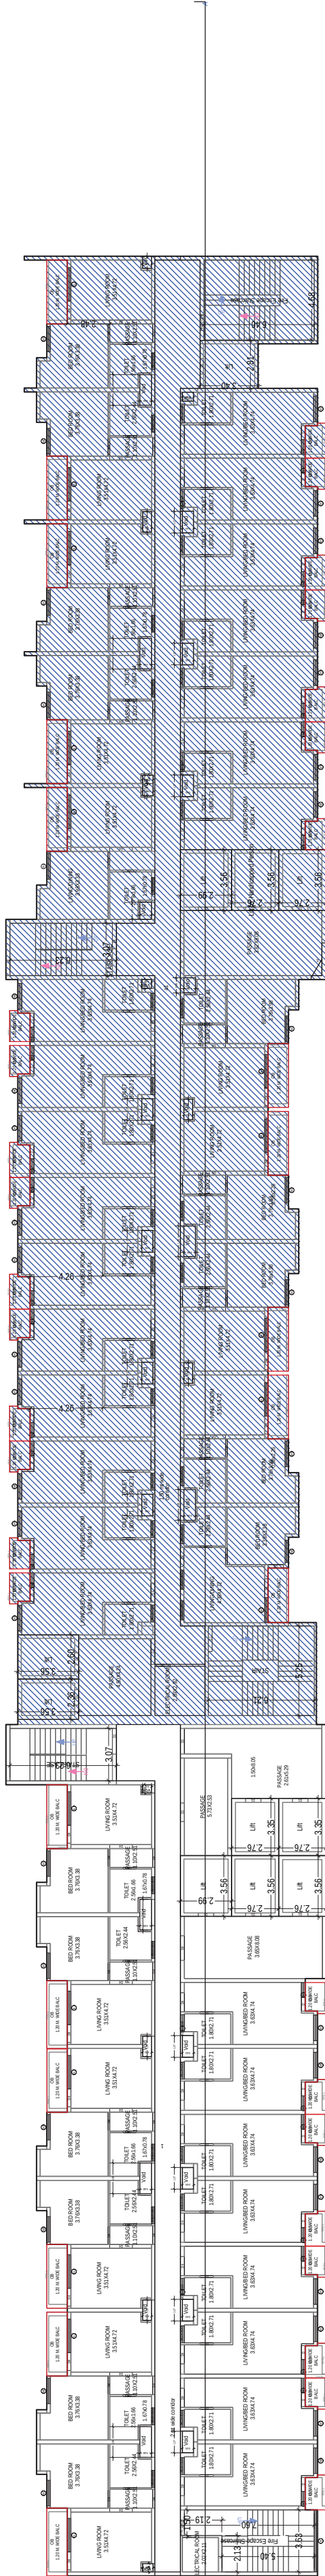

TYPICAL - 7, 8, 9, 10, 11, 12, 13, 14, 15 FLOOR PLAN
(Proposed)
(SCALE 1:200)

OWNER'S NAME AND SIGNATURE PANDEY INFRABUILD PVT LTD. info@paninfra.com 9564060805	
ARCHITECT'S NAME AND SIGNATURE Ruchi Mishra CA/200843324	
Signature valid Date: 25.03.2023 Designation: Architect	Lucknow Development Authority
Building Plan Application Number LDJA/RP22-23/2362	
Sanctioned On 25 Aug 2023	
Valid till 25 Mar 2029	
Approved By Vice Chairman (Vice Chairman)	
Examined By Lakshman Singh (Junior engineer)	
Alka Singh (Assistant Engineer)	
Lakshman Singh (Junior engineer)	
Alka Singh (Assistant Engineer)	
Lakshman Singh (Junior engineer)	

