



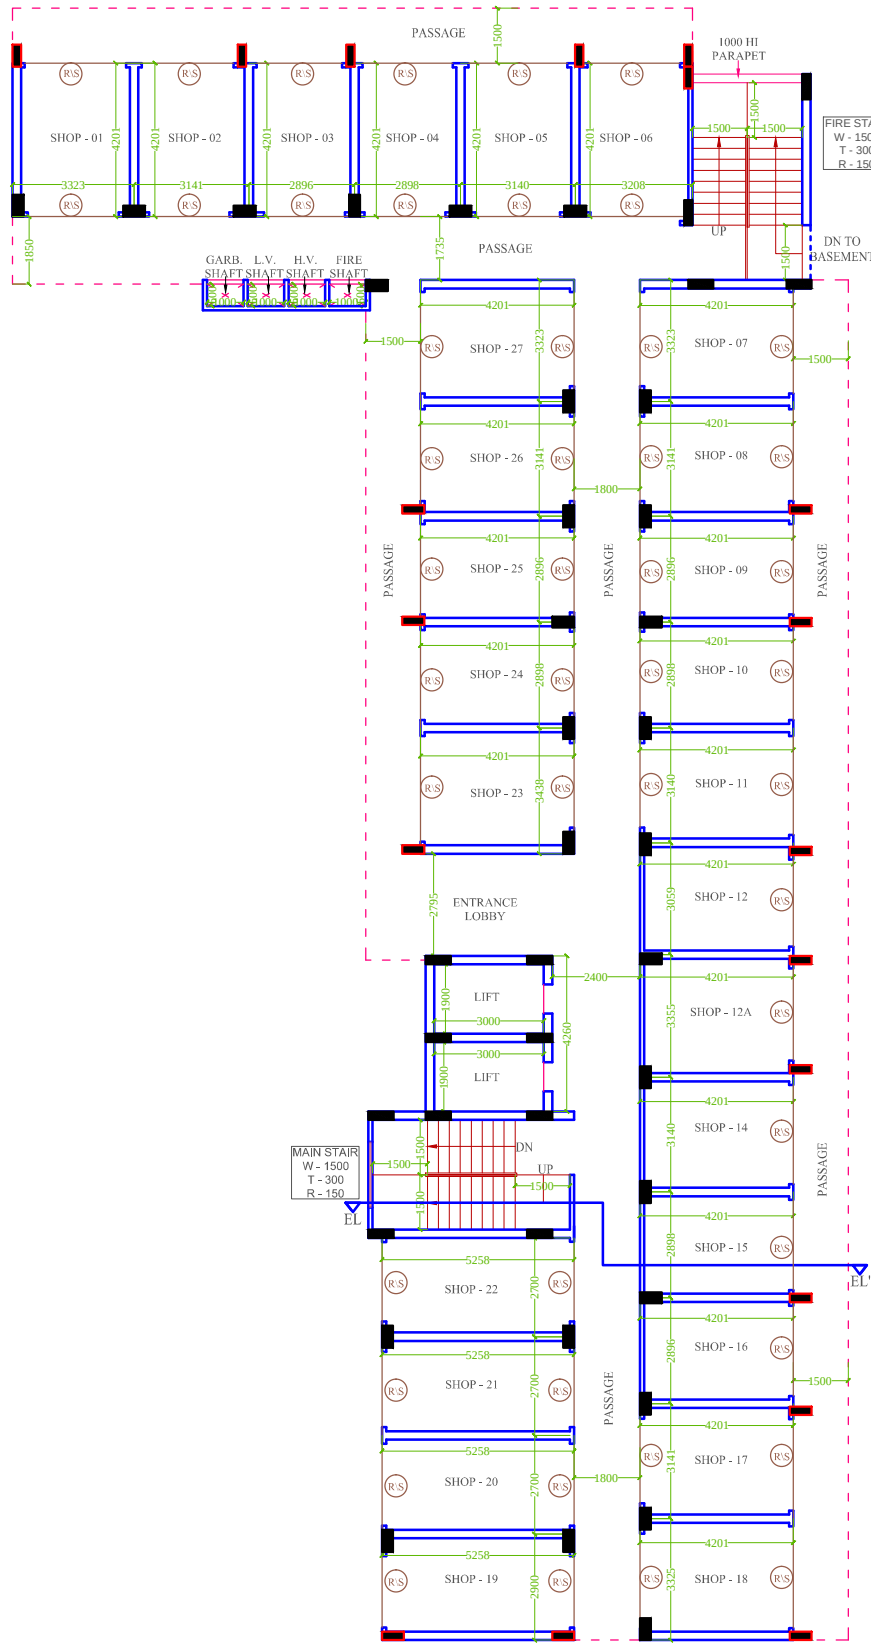

TOWER- EL
GROUND FLOOR PLAN

ELEVATION-EL

SCHEDULE OF OPENINGS			
TYPE	SIZE	CILL LVL.	LINTEL LVL.
D1	1050 X 2500	-----	2500
D2	900 X 2100	-----	2100
D3	750 X 2100	-----	2100
DW1	2000X 1350	1150	2500
DW2	1475X 1350	1150	2500
W1	1500X 1350	1150	2500
W2	750X 1350	1150	2500
V1	450X 1000	1500	2500

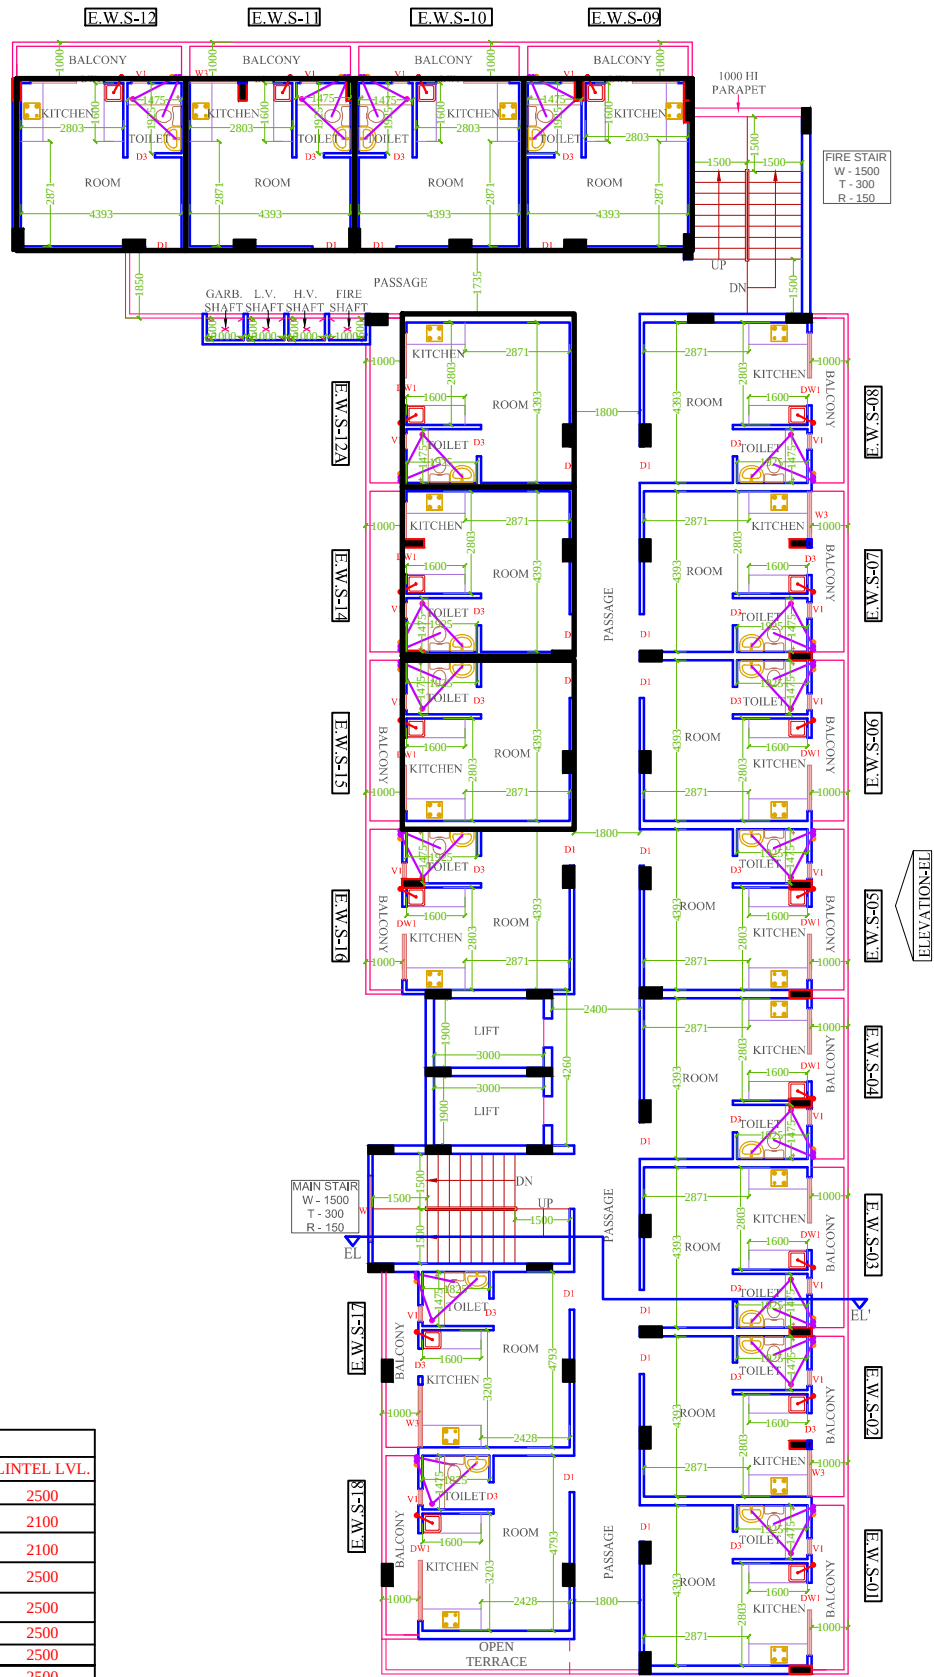

TOWER- EL
1st. FLOOR PLAN

ELEVATION-EL

PROJECT :-
GROUP HOUSING AT PLOT No. GH-3/1,
PARK TOWN, N.H. 24,
VILLAGE :- MEHRAULI & SHAHPUR- BAMBHETA,
PARGANA :- DASNA,
TEHSIL & DISTT. :- GHAZIABAD.

BUILDERS & PROMOTER :-
M/s UTILITY ESTATES PRIVATE LIMITED
LEAD MEMBER EMAAR MGF LAND LTD.
(CONSORTIUM)
ADD :- G-79, PREET VIHAR, DELHI-110092

DRAWING TITLE :- TOWER- EL
GROUND FLOOR PLAN
1st. FLOOR PLAN

Space Designers
architects & planners

ARCHITECTS:
Space Designers International
Architects Pvt. Ltd.
B-34, SECTOR - 67, NOIDA
PH: 0120-240445-49
Mob: 9810707099, 9811336211
e-mail: spacedi@gmail.com, www.spacedi.com

DRAWN BY :-
SANJAY


CHECKED BY :-
VISHAL

SCALE
1 : 100

DATED :-
.....


OWNER'S SIGN

ARCHITECT'S SIGN.
DRG.No. - 40

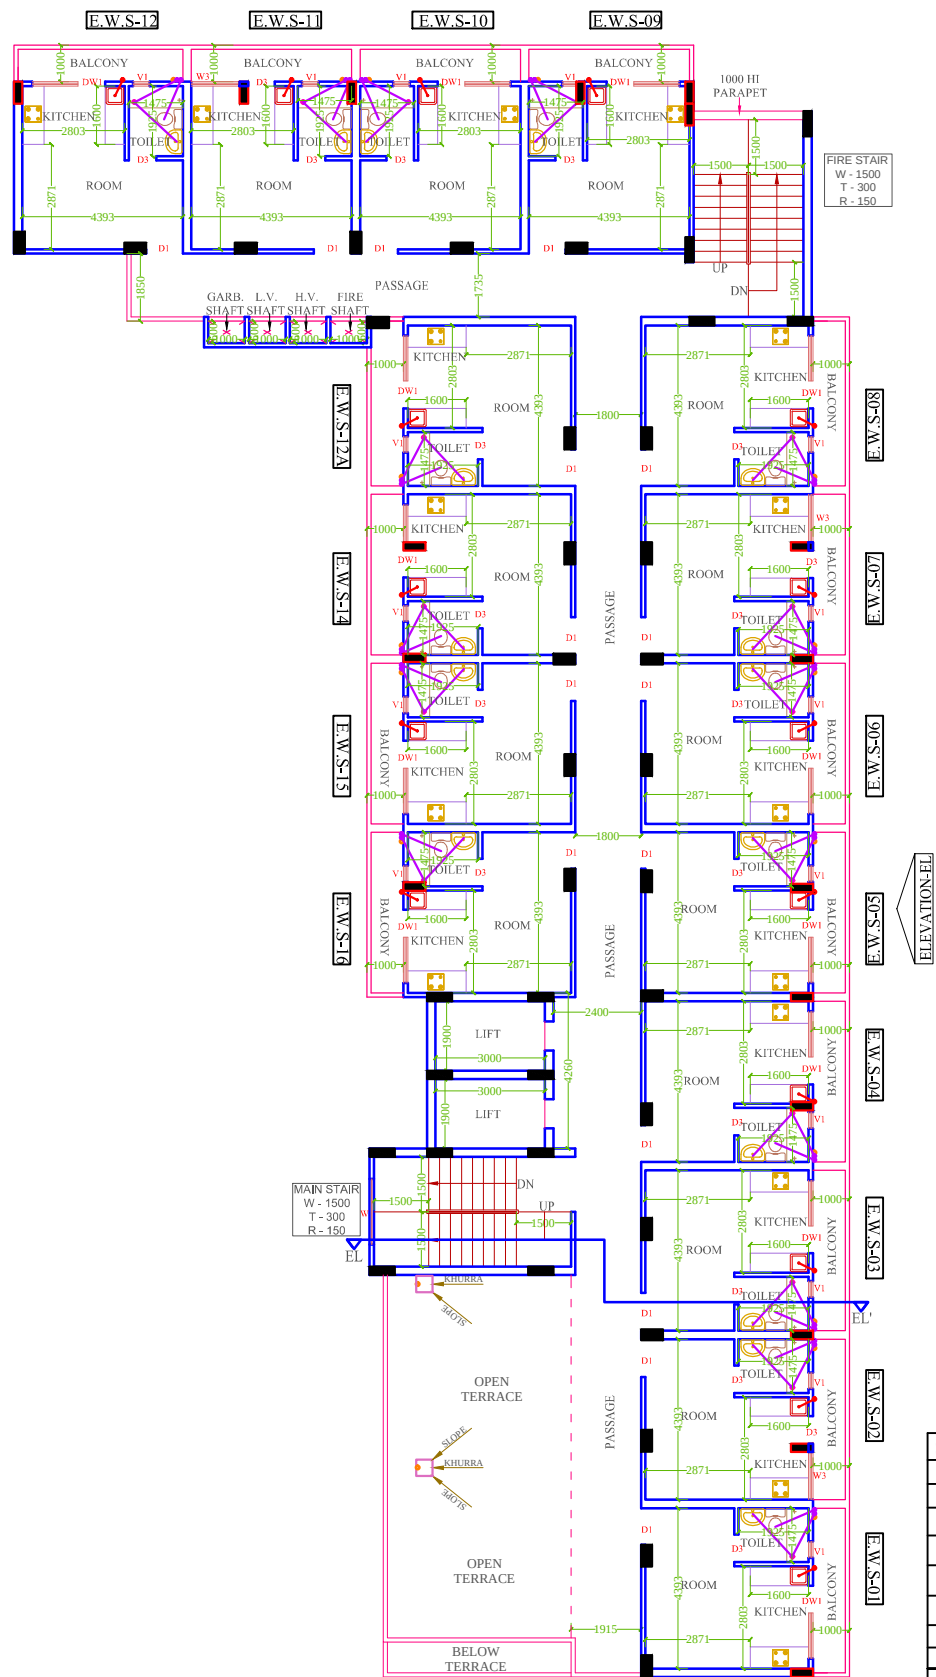

TOWER- EL
2nd. FLOOR PLAN

SCHEDULE OF OPENINGS			
TYPE	SIZE	CILL LVL.	LINTEL LVL.
D1	1050 X 2500	-----	2500
D2	900 X 2100	-----	2100
D3	750 X 2100	-----	2100
DW1	2000X 1350	1150	2500
DW2	1475X 1350	1150	2500
W1	1500X 1350	1150	2500
W2	750X 1350	1150	2500
W3	1310X 1350	1150	2500
V1	450X 1000	1500	2500

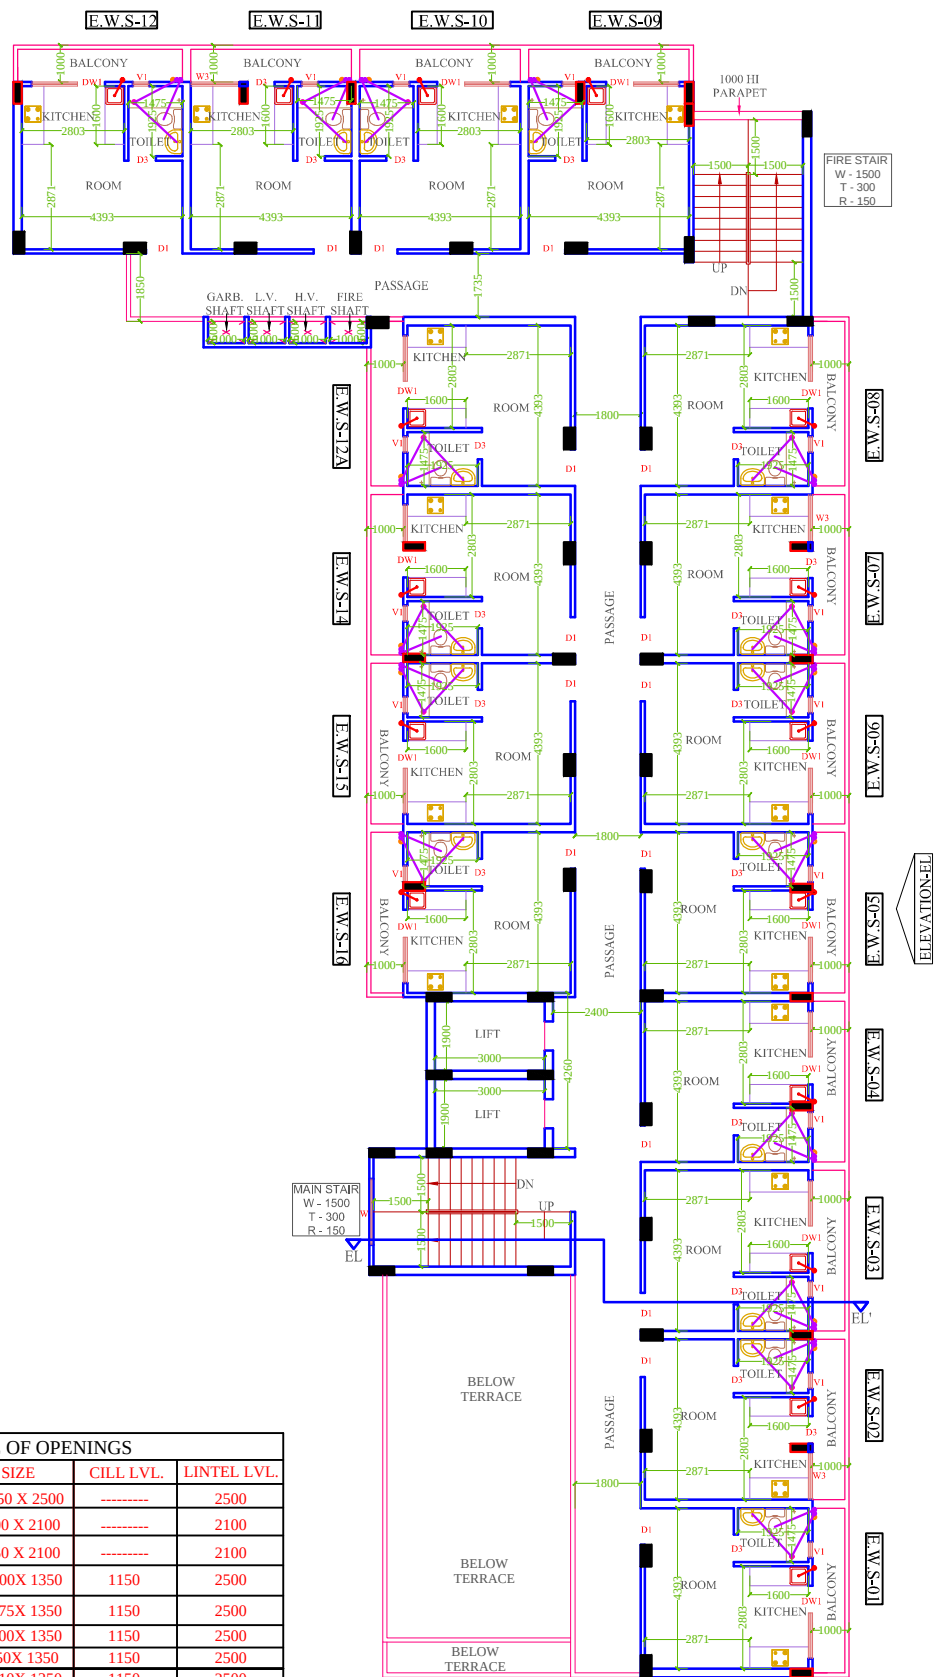

TOWER- EL
3rd. TO 6th. FLOOR PLAN

PROJECT :-
GROUP HOUSING AT PLOT No. GH-3/1,
PARK TOWN, N.H. 24,
VILLAGE :- MEHRAULI & SHAHPUR- BAMHETA,
PARGANA :- DASNA,
TEHSIL & DISTT. :- GHAZIABAD.

BUILDERS & PROMOTER :-
M/s UTILITY ESTATES PRIVATE LIMITED
LEAD MEMBER EMAAR MGF LAND LTD.
(CONSORTIUM)
ADD :- G-79, PREET VIHAR, DELHI-110092

DRAWING TITLE :- TOWER- EL
2nd. FLOOR PLAN
3rd. TO 6th. FLOOR PLAN

ARCHITECTS:
Space Designers International
Architects Pvt. Ltd.
B- 34, SECTOR - 67, NOIDA
PH: 9126 24044-69
Mob: 981070599, 981133621
e-mail: spacedi@gmail.com, www.spacedi.com

architects & planners

DRAWN BY :- SANJAY
CHECKED BY :- VISHAL
SCALE 1 : 100
DATED :-

OWNER'S SIGN

ARCHITECT'S SIGN.
DRG.No. - 41



TOWER- EL
7th. FLOOR PLAN



TOWER- EL
8th. TO 15th. FLOOR PLAN

SCHEDULE OF OPENINGS			
TYPE	SIZE	CILL LVL.	LINTEL LVL.
D1	1050 X 2500	-----	2500
D2	900 X 2100	-----	2100
D3	750 X 2100	-----	2100
DW1	2000X 1350	1150	2500
DW2	1475X 1350	1150	2500
W1	1500X 1350	1150	2500
W2	750X 1350	1150	2500
W3	1310X 1350	1150	2500
V1	450X 1000	1500	2500

PROJECT :-
GROUP HOUSING AT PLOT No. GH-3/1,
PARK TOWN, N.H. 24,
VILLAGE :- MEHRAULI & SHAHPUR- BAMHETA,
PARGANA :- DASNA,
TEHSIL & DISTT. :- GHAZIABAD.

BUILDERS & PROMOTER :-
M/s UTILITY ESTATES PRIVATE LIMITED
LEAD MEMBER EMAAR MGF LAND LTD.
(CONSORTIUM)
ADD :- G-79, PREET VIHAR, DELHI-110092

DRAWING TITLE :- TOWER- EL
7th. FLOOR PLAN
8th. TO 15th. FLOOR PLAN


ARCHITECTS:
Space Designers International
Architects Pvt. Ltd.
B-34, SECTOR - 67, NOIDA
PH: 0120-240446-69
Mob: 9810703099, 9811336231
e-mail: spacedi@gmail.com, www.spacedi.com

architects & planners


DRAWN BY :- SANJAY
CHECKED BY :- VISHAL
SCALE 1 : 100
DATED :-

OWNER'S SIGN

ARCHITECT'S SIGN.
DRG.No. - 42

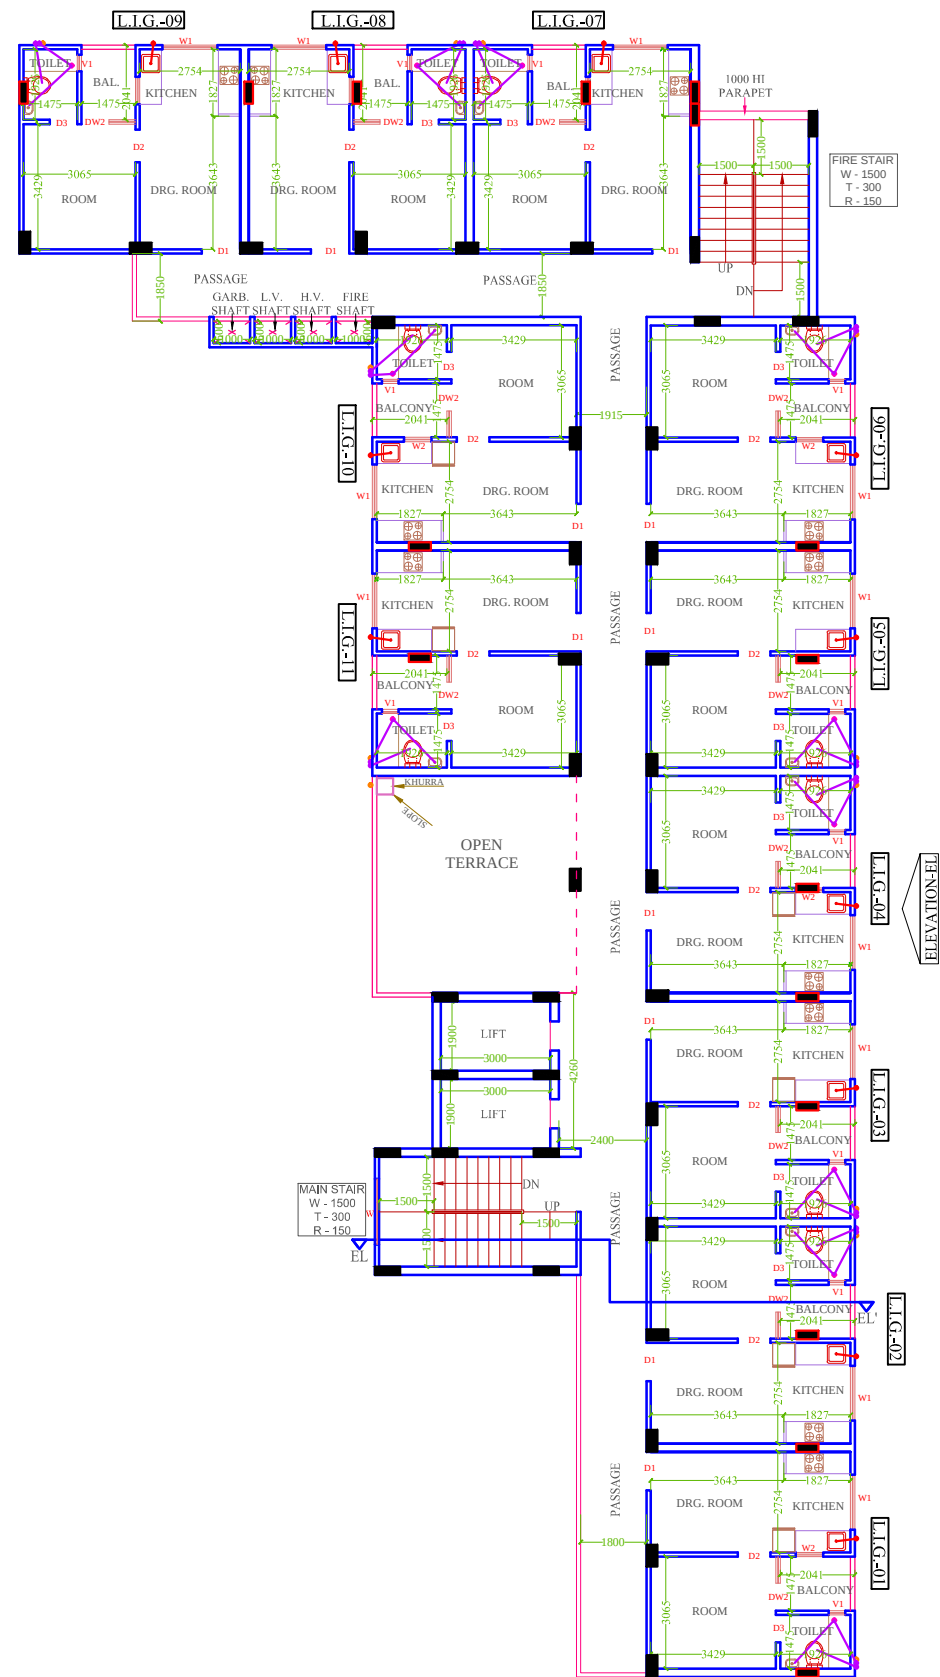

TOWER- EL
16th. FLOOR PLAN

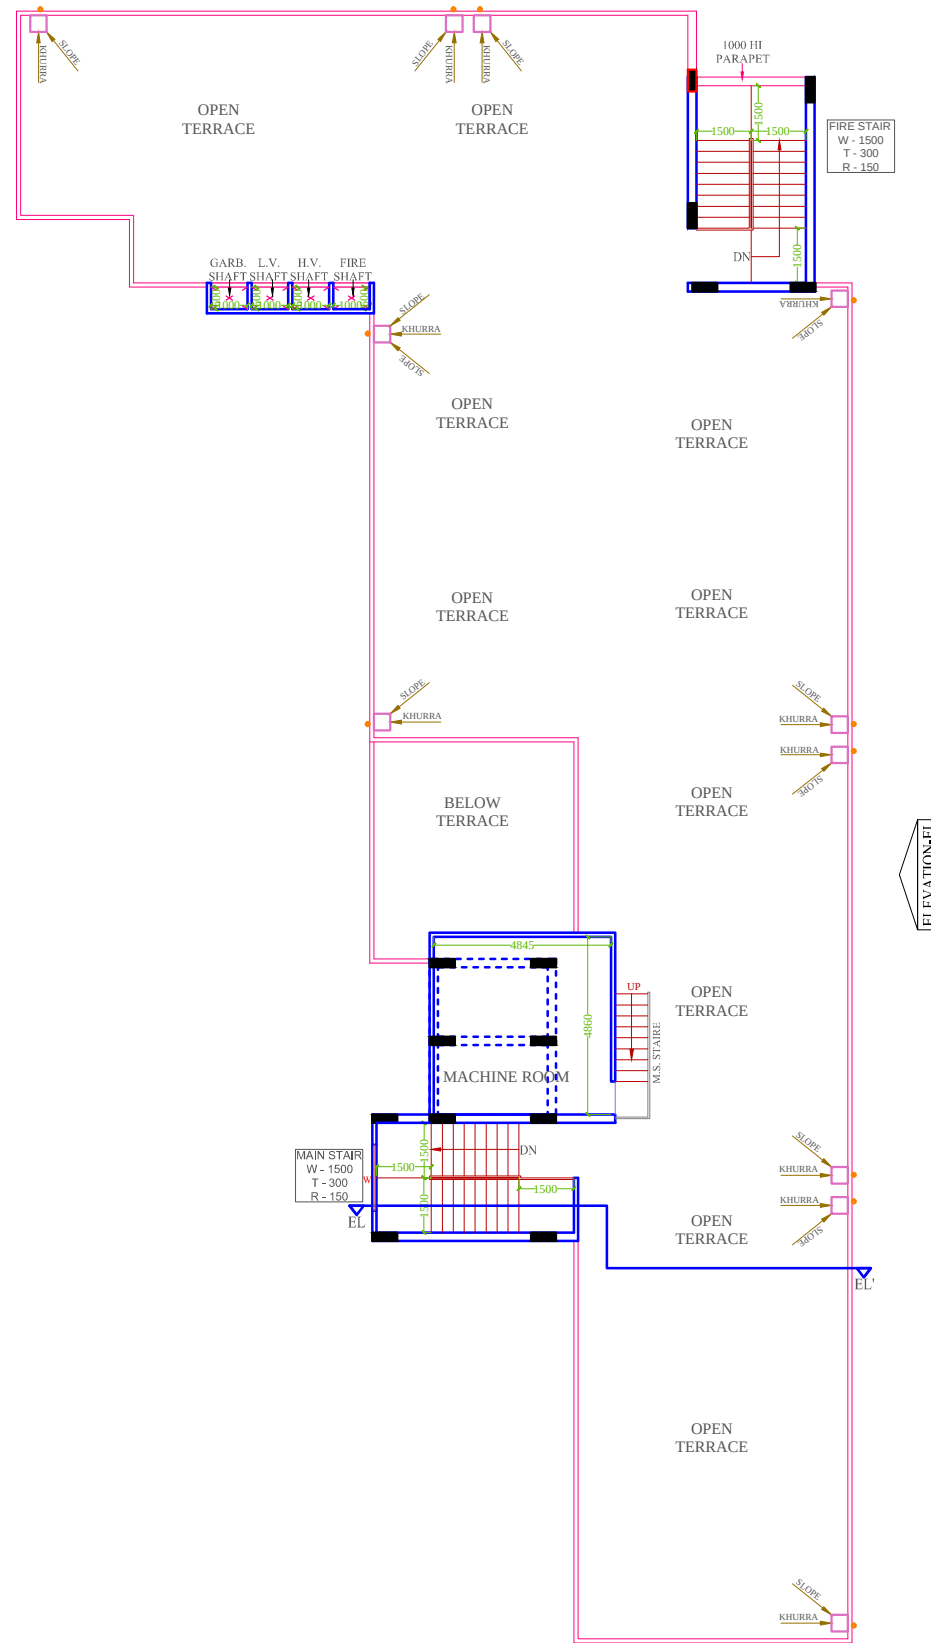

TOWER- EL
TERRACE PLAN

PROJECT :- GROUP HOUSING AT PLOT No. GH-3/1, PARK TOWN, N.H. 24, VILLAGE :- MEHRAULI & SHAHPUR- BAMHETA, PARGANA :- DASNA, TEHSIL & DISTT. :- GHAZIABAD.			
BUILDERS & PROMOTER :- M/s UTILITY ESTATES PRIVATE LIMITED LEAD MEMBER EMAAR MGF LAND LTD. (CONSORTIUM) ADD :- G-79, PREET VIHAR, DELHI-110092			
DRAWING TITLE :- TOWER- EL 16th. FLOOR PLAN TERRACE PLAN			
ARCHITECTS Space Designers Architects Pvt. Ltd. B-34, SECTOR - 67, NOIDA PH: 0120-240445-49 architects & planners		ARCHITECT'S SIGN. DRG.No. - 43	
DRAWN BY :- SANJAY	CHECKED BY :- VISHAL	SCALE 1 : 100	DATED :-
OWNER'S SIGN		ARCHITECT'S SIGN.	