




02/10/2019
17/10/2019
02/10/2019

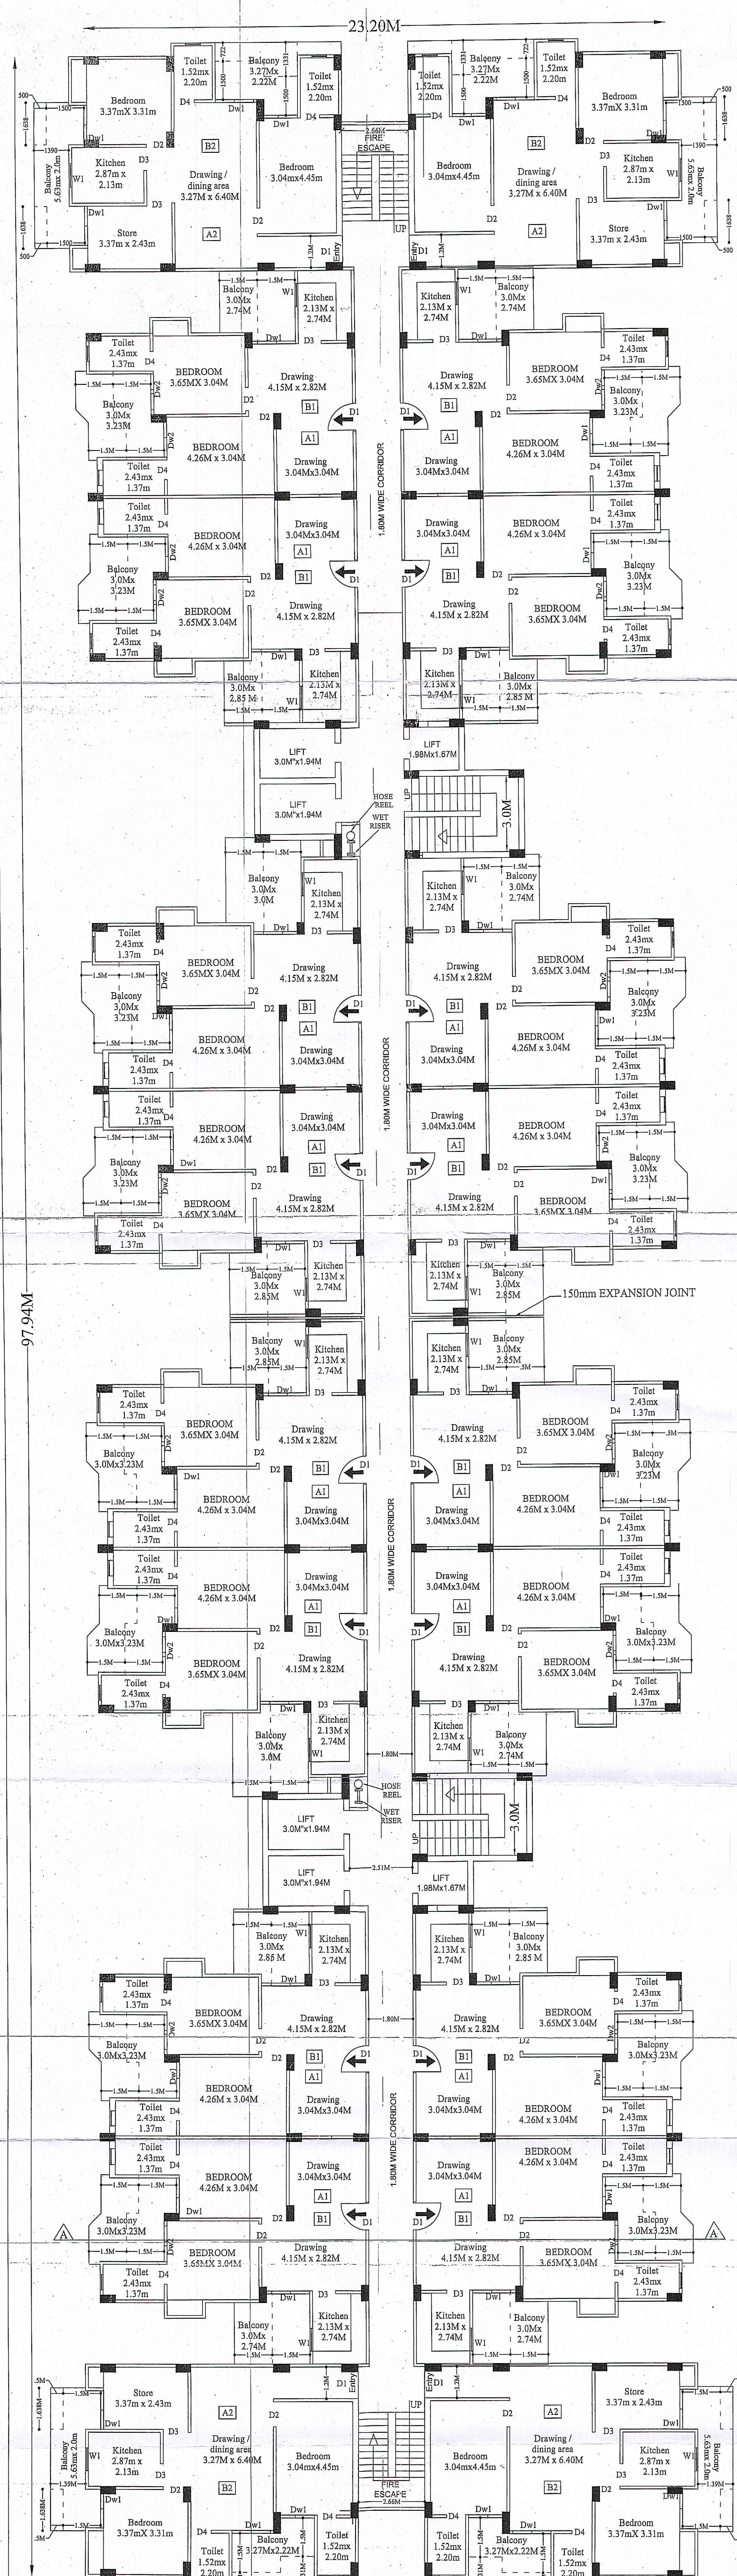


TYPICAL FLOOR PLAN OF BLOCK A & B

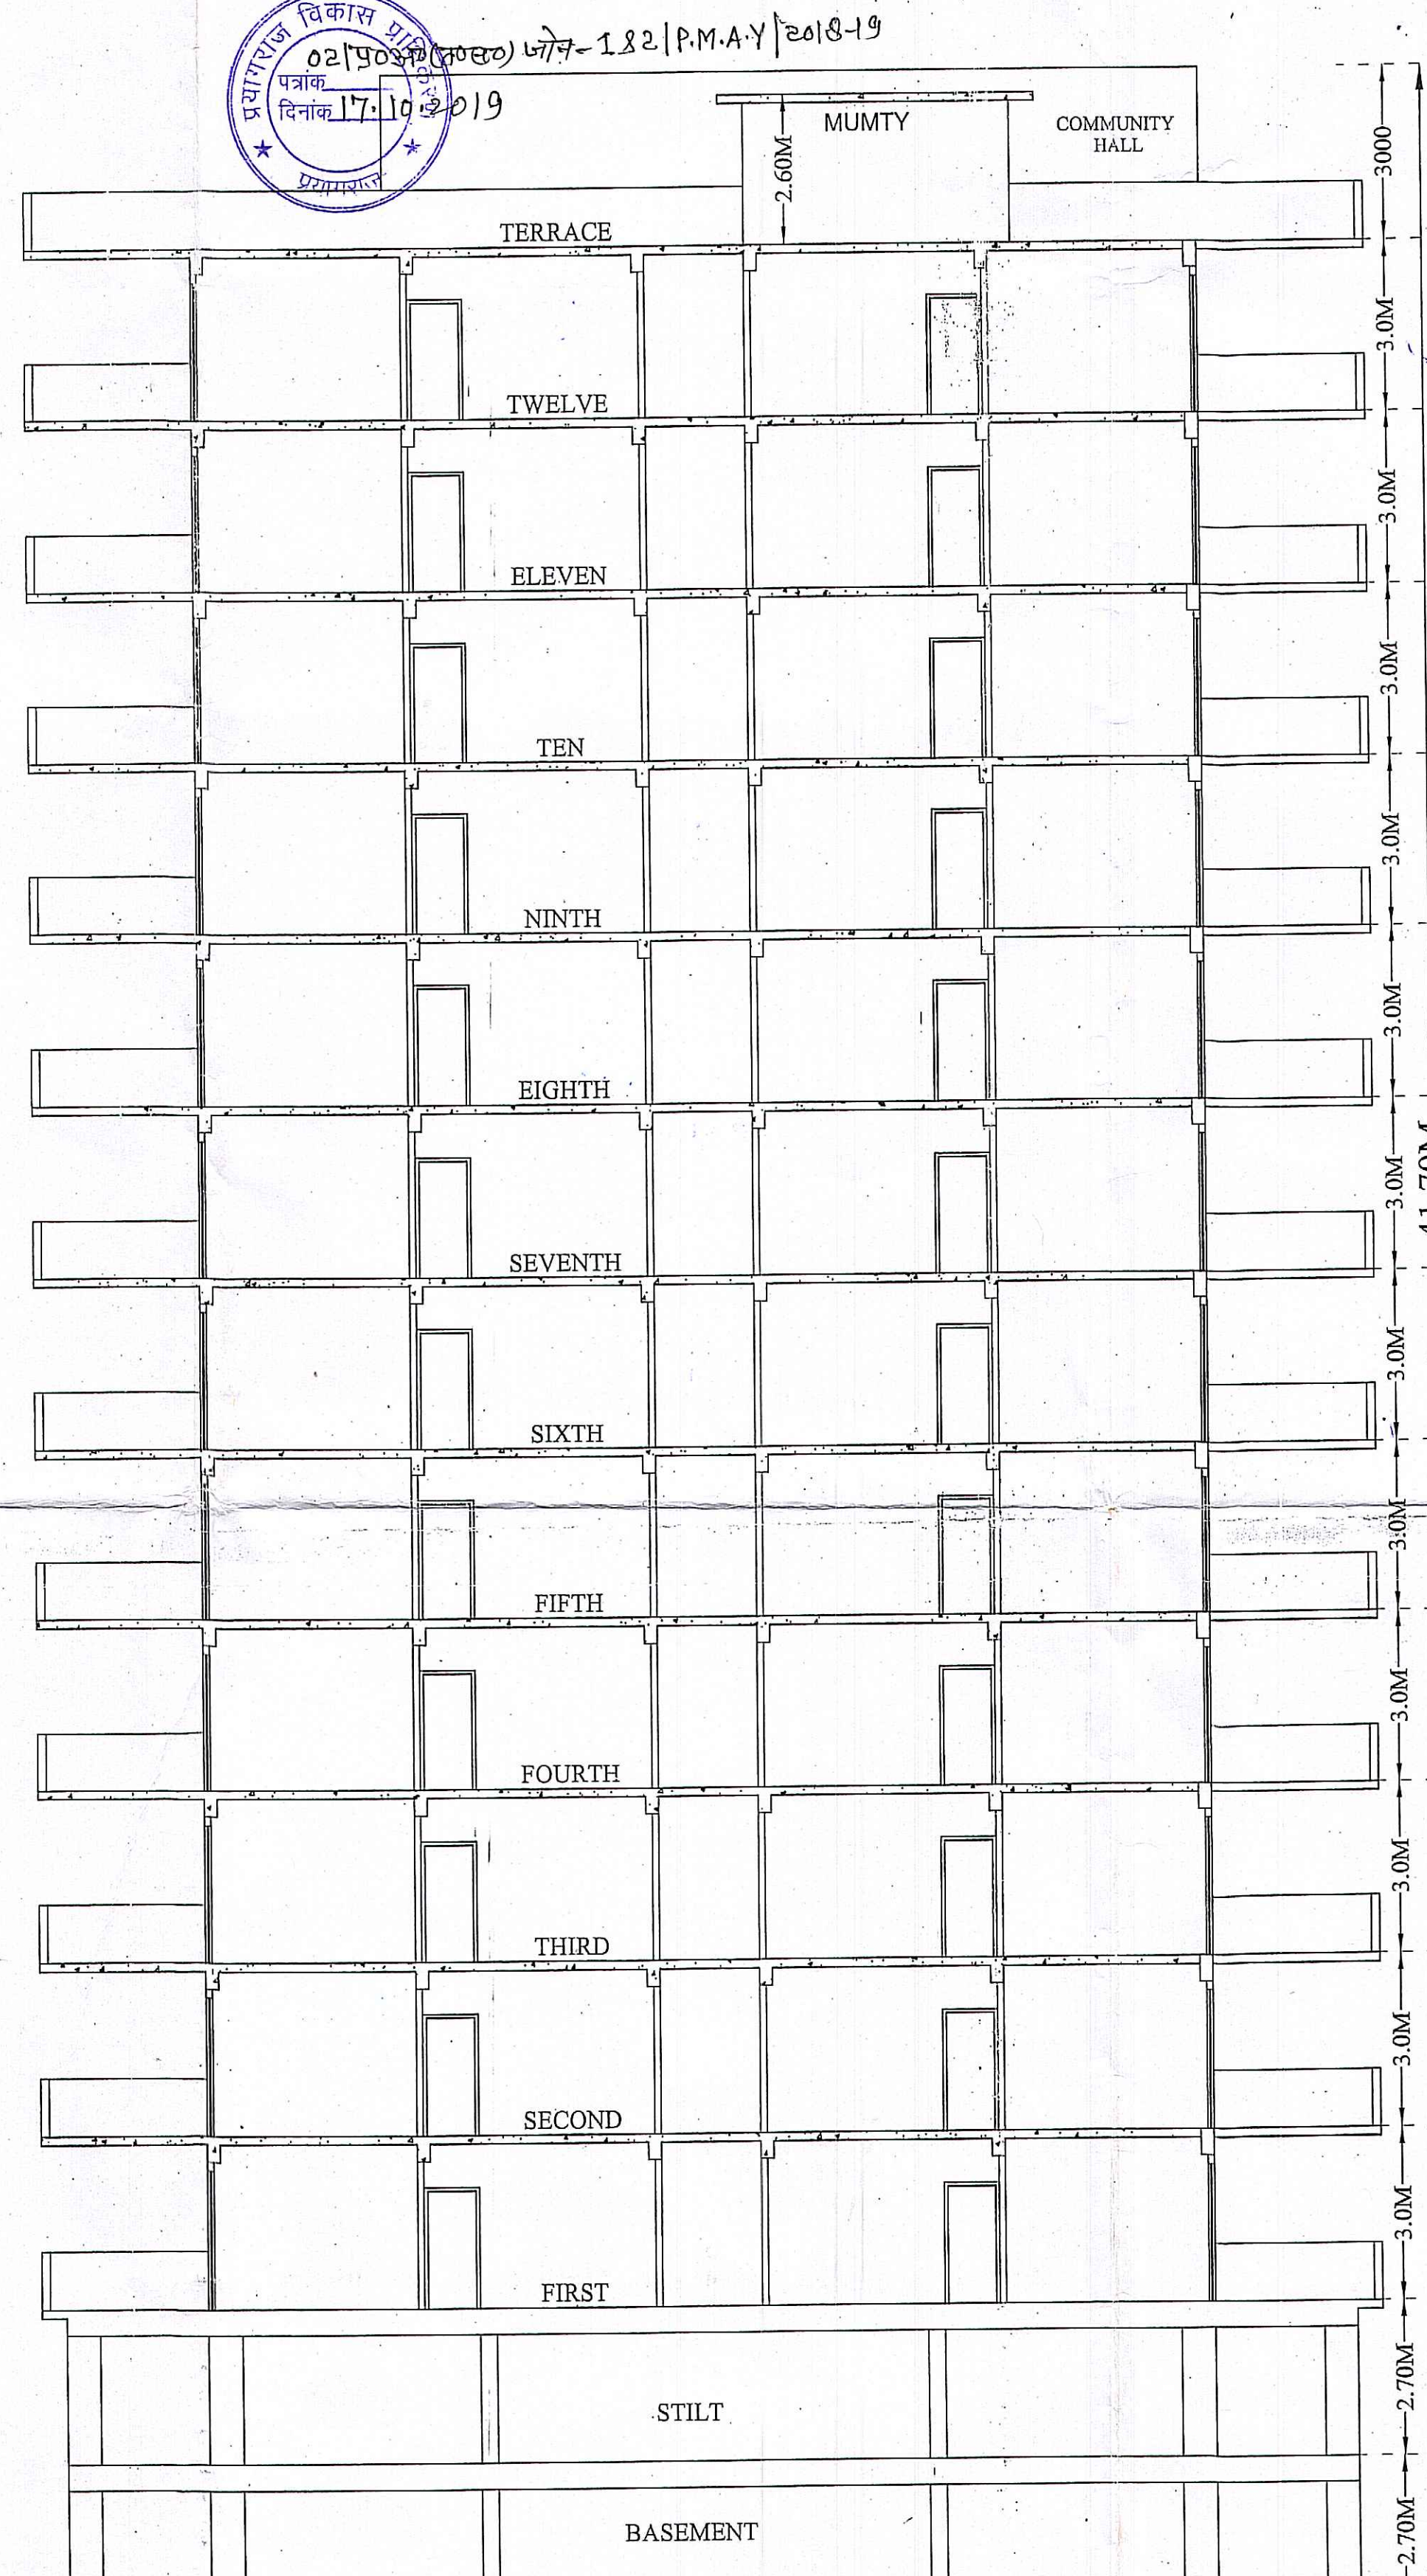


GENERAL SECTION A-B OF BLOCK A & B

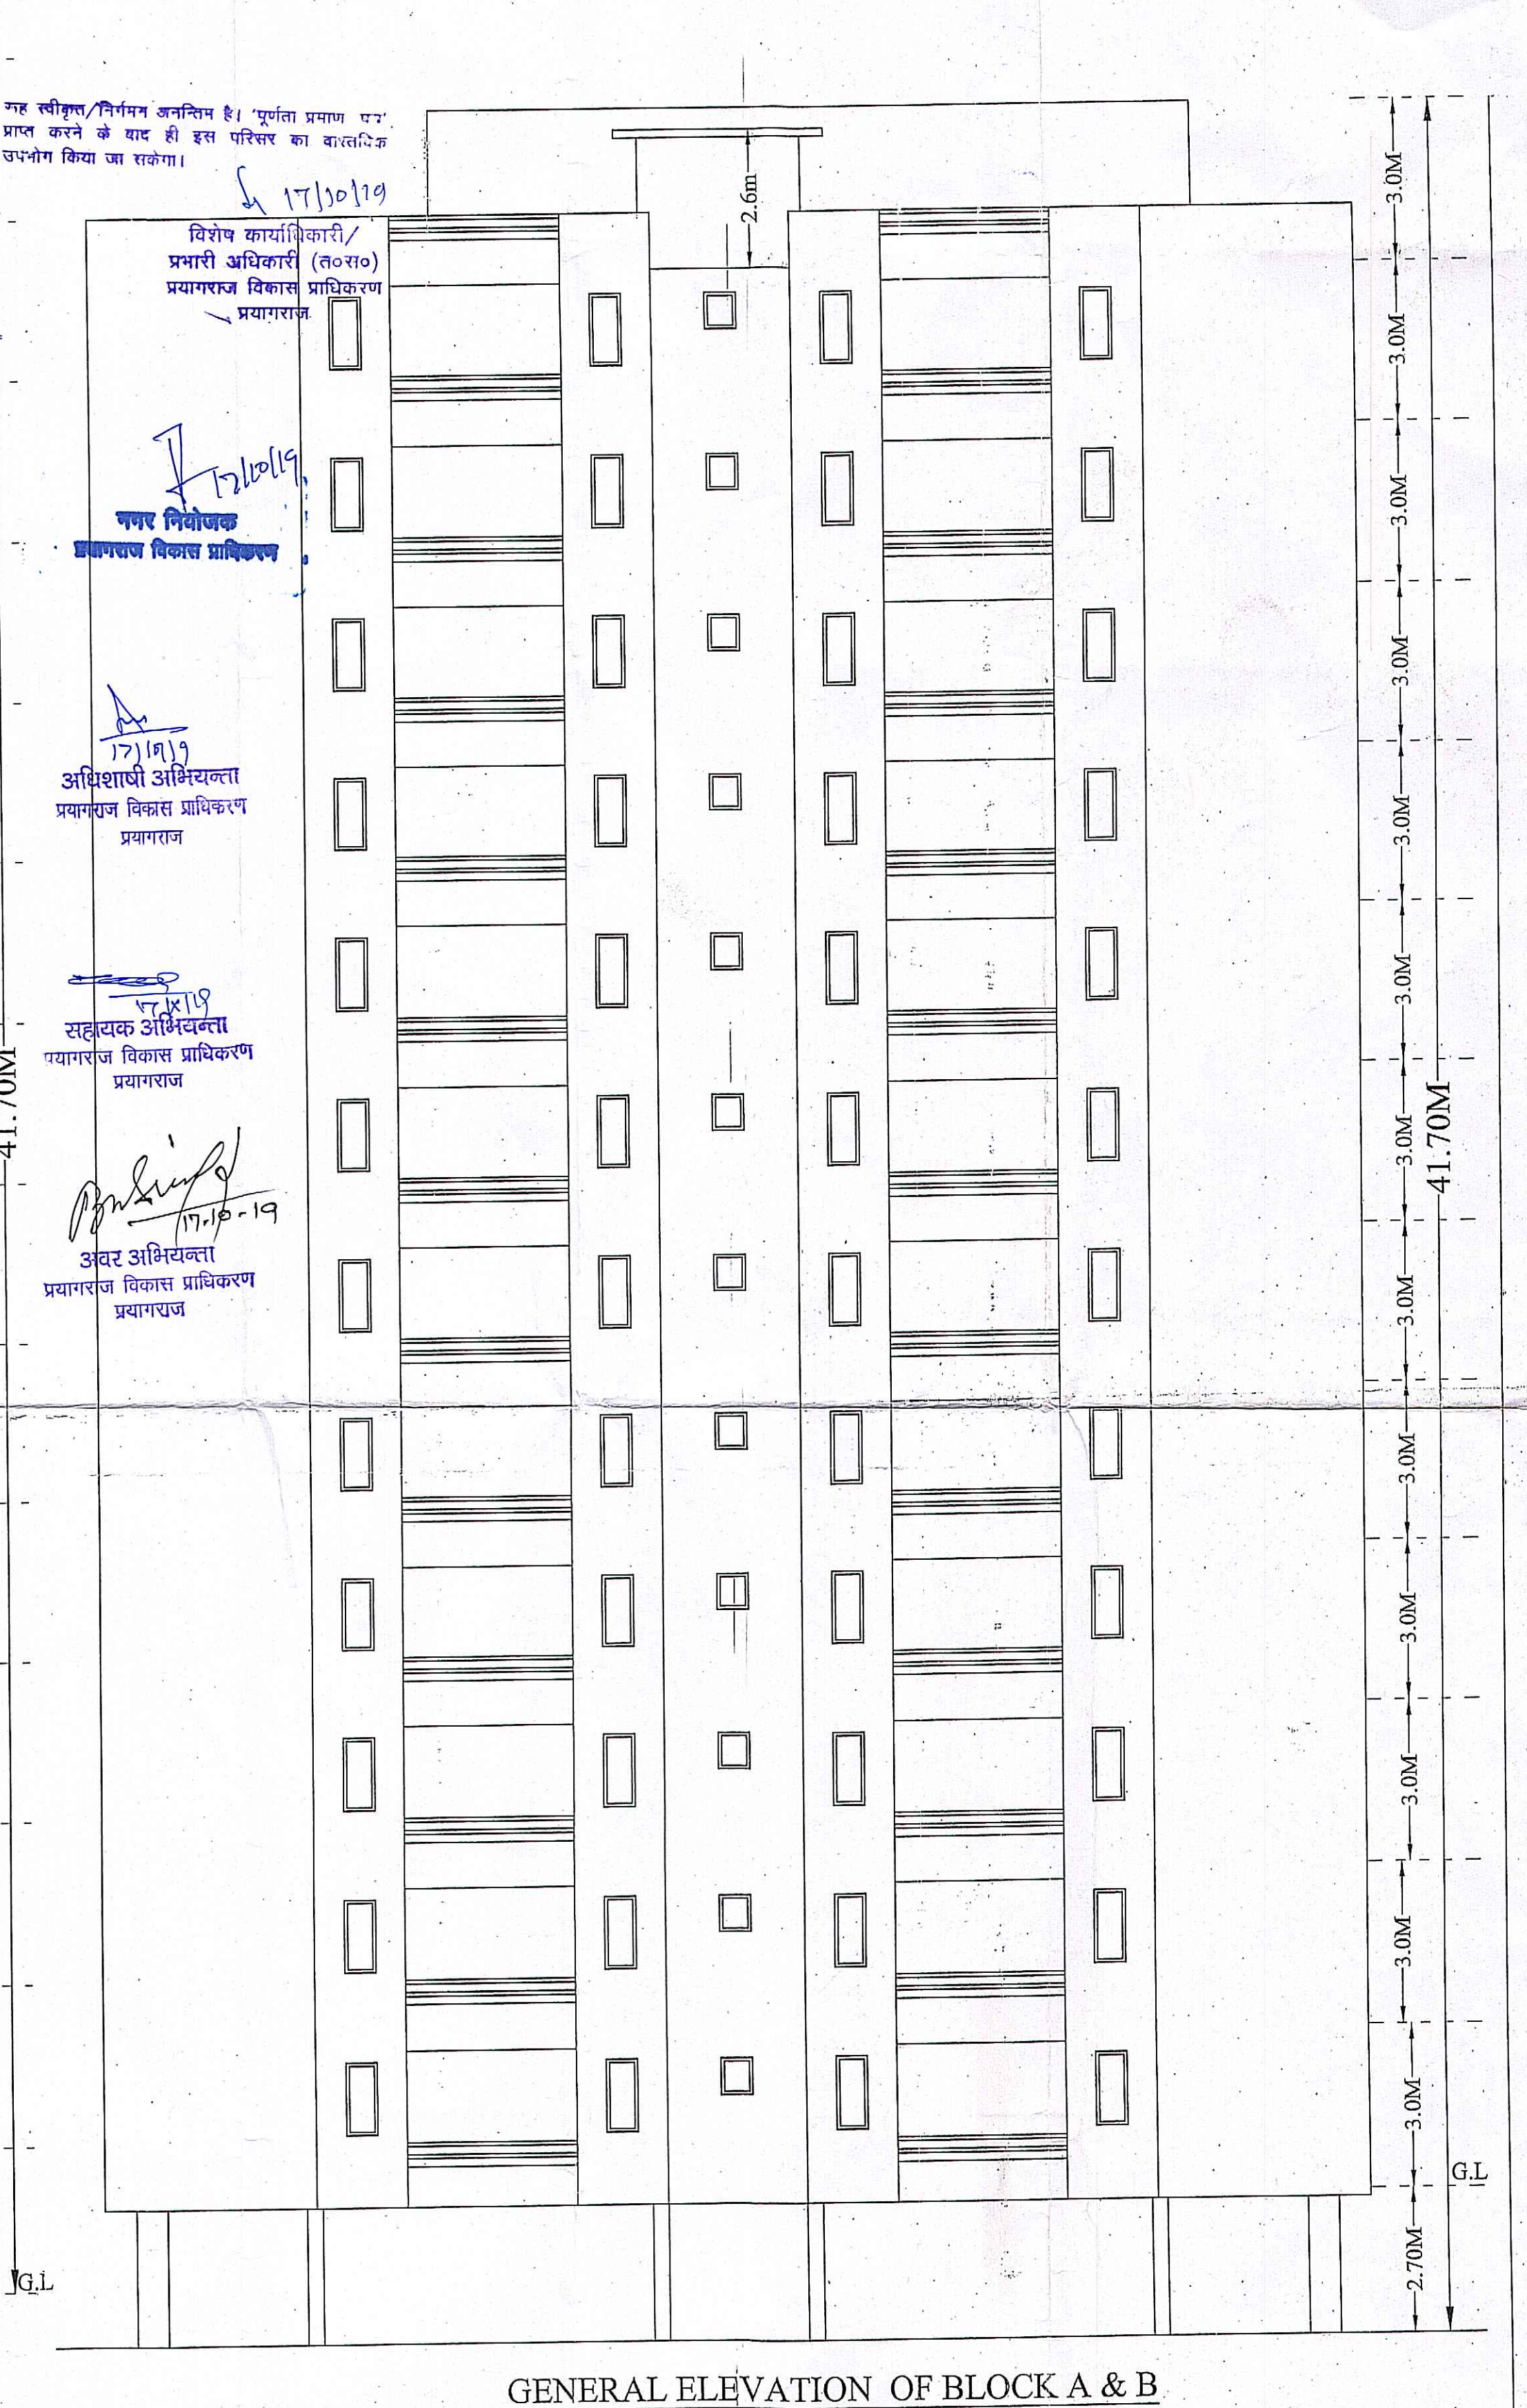

GENERAL ELEVATION OF BLOCK A & B

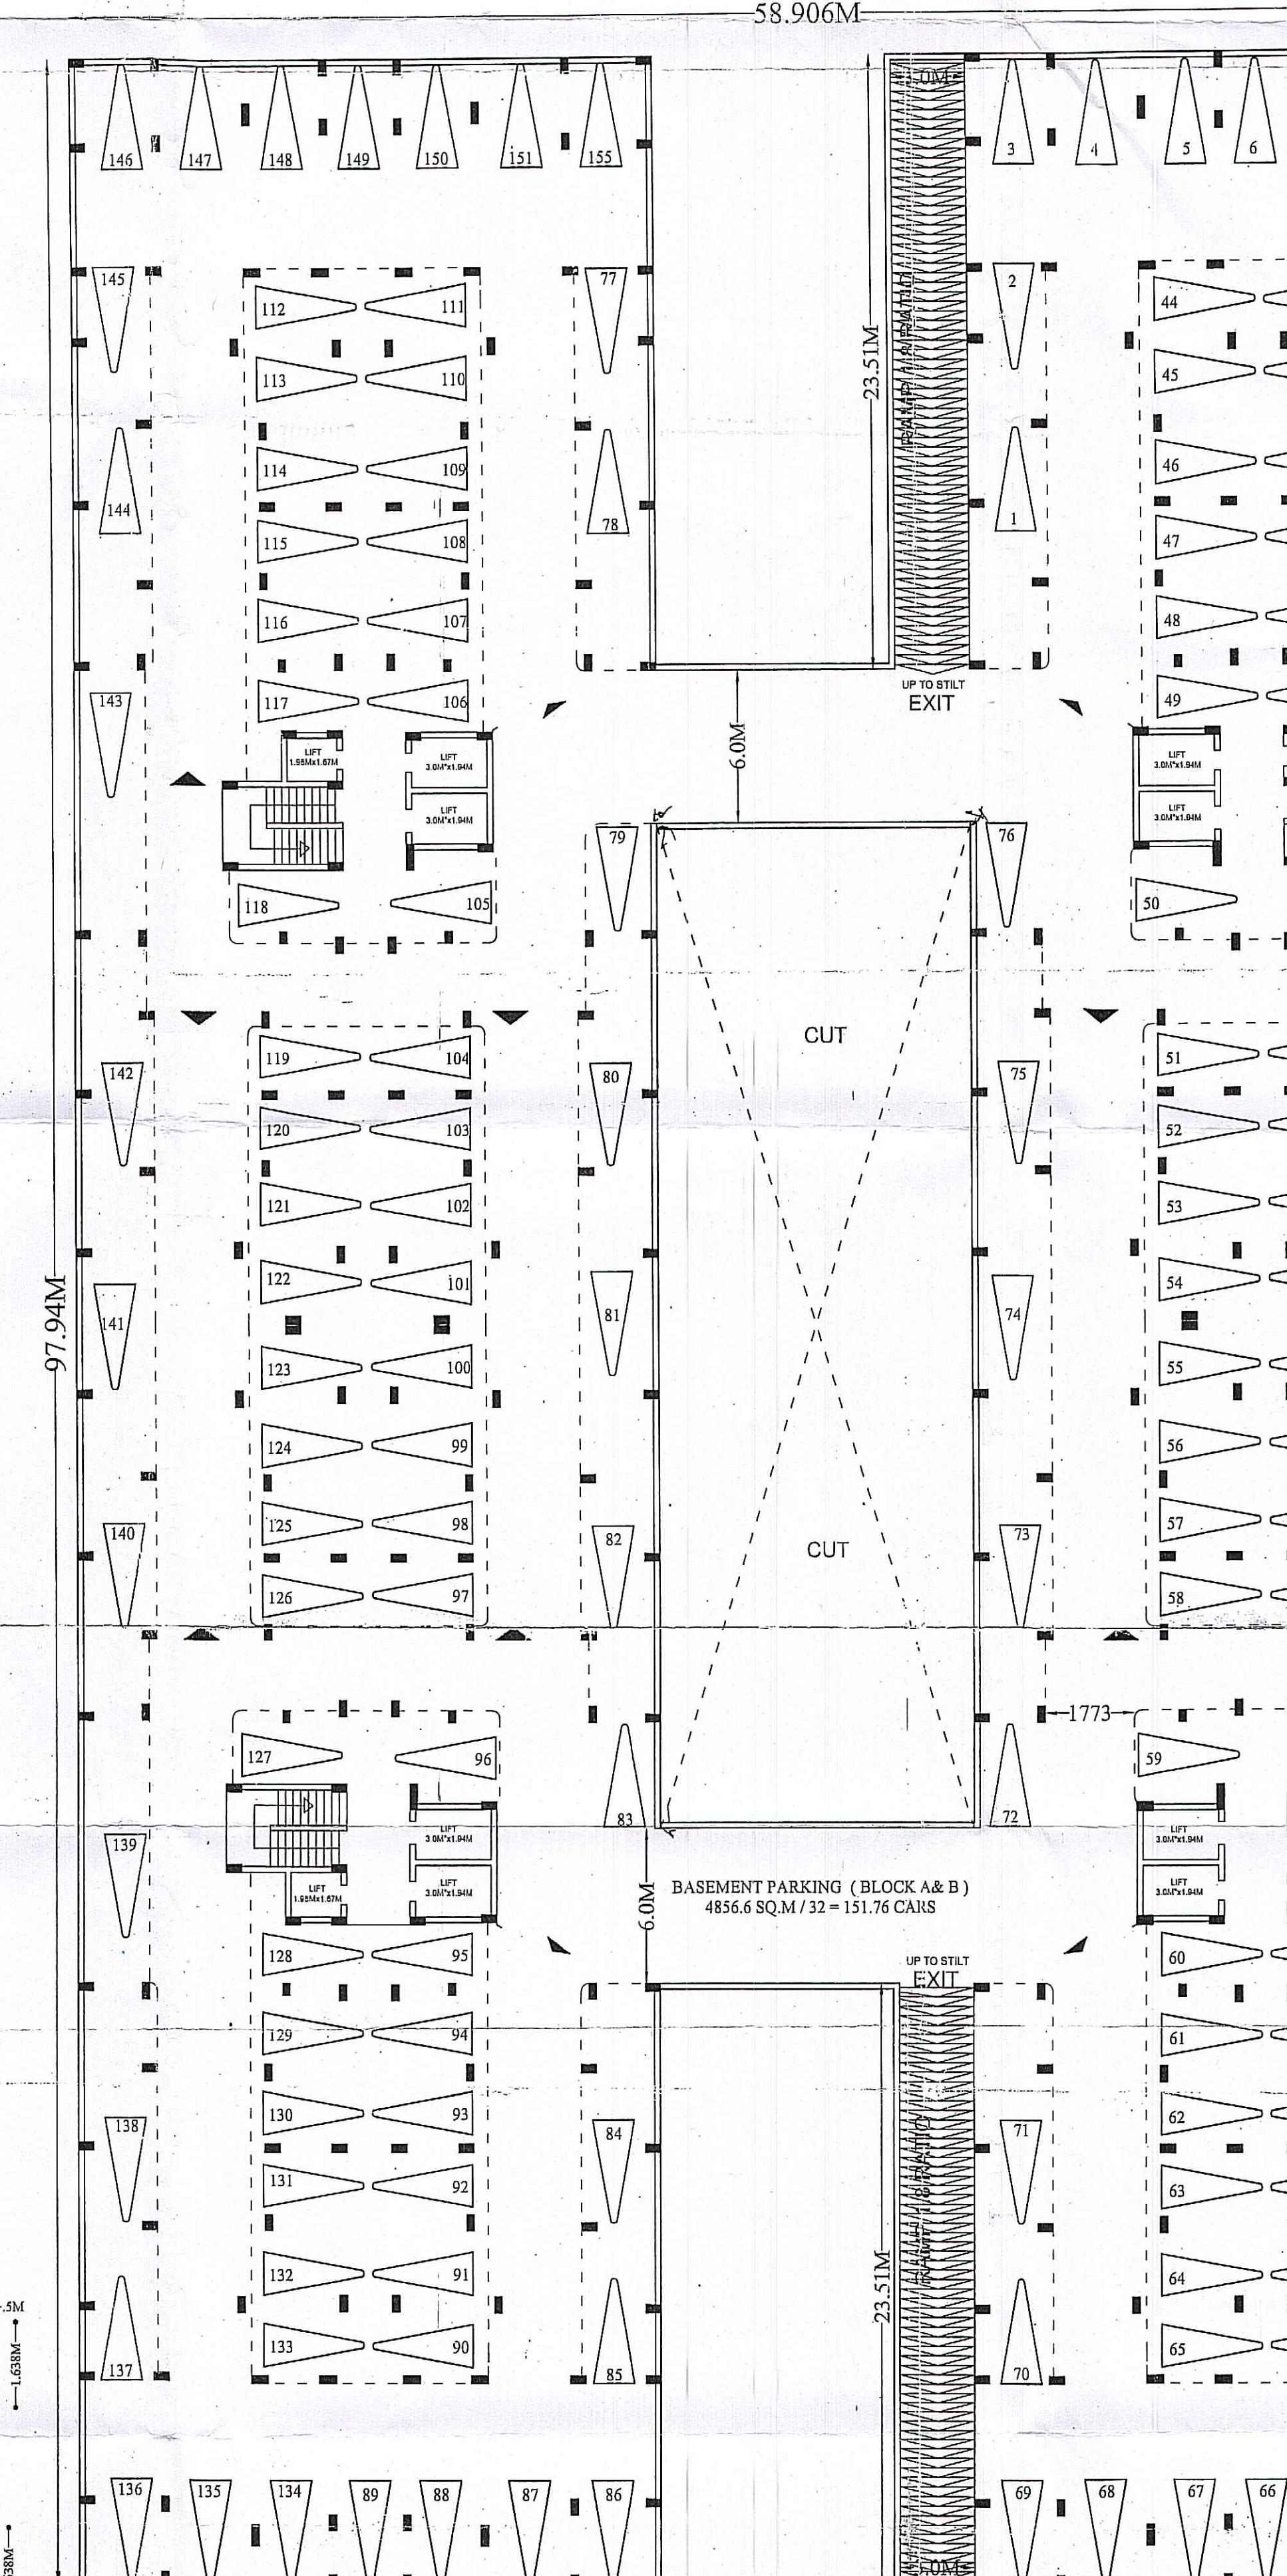


BASEMENT FLOOR PARKING PLAN

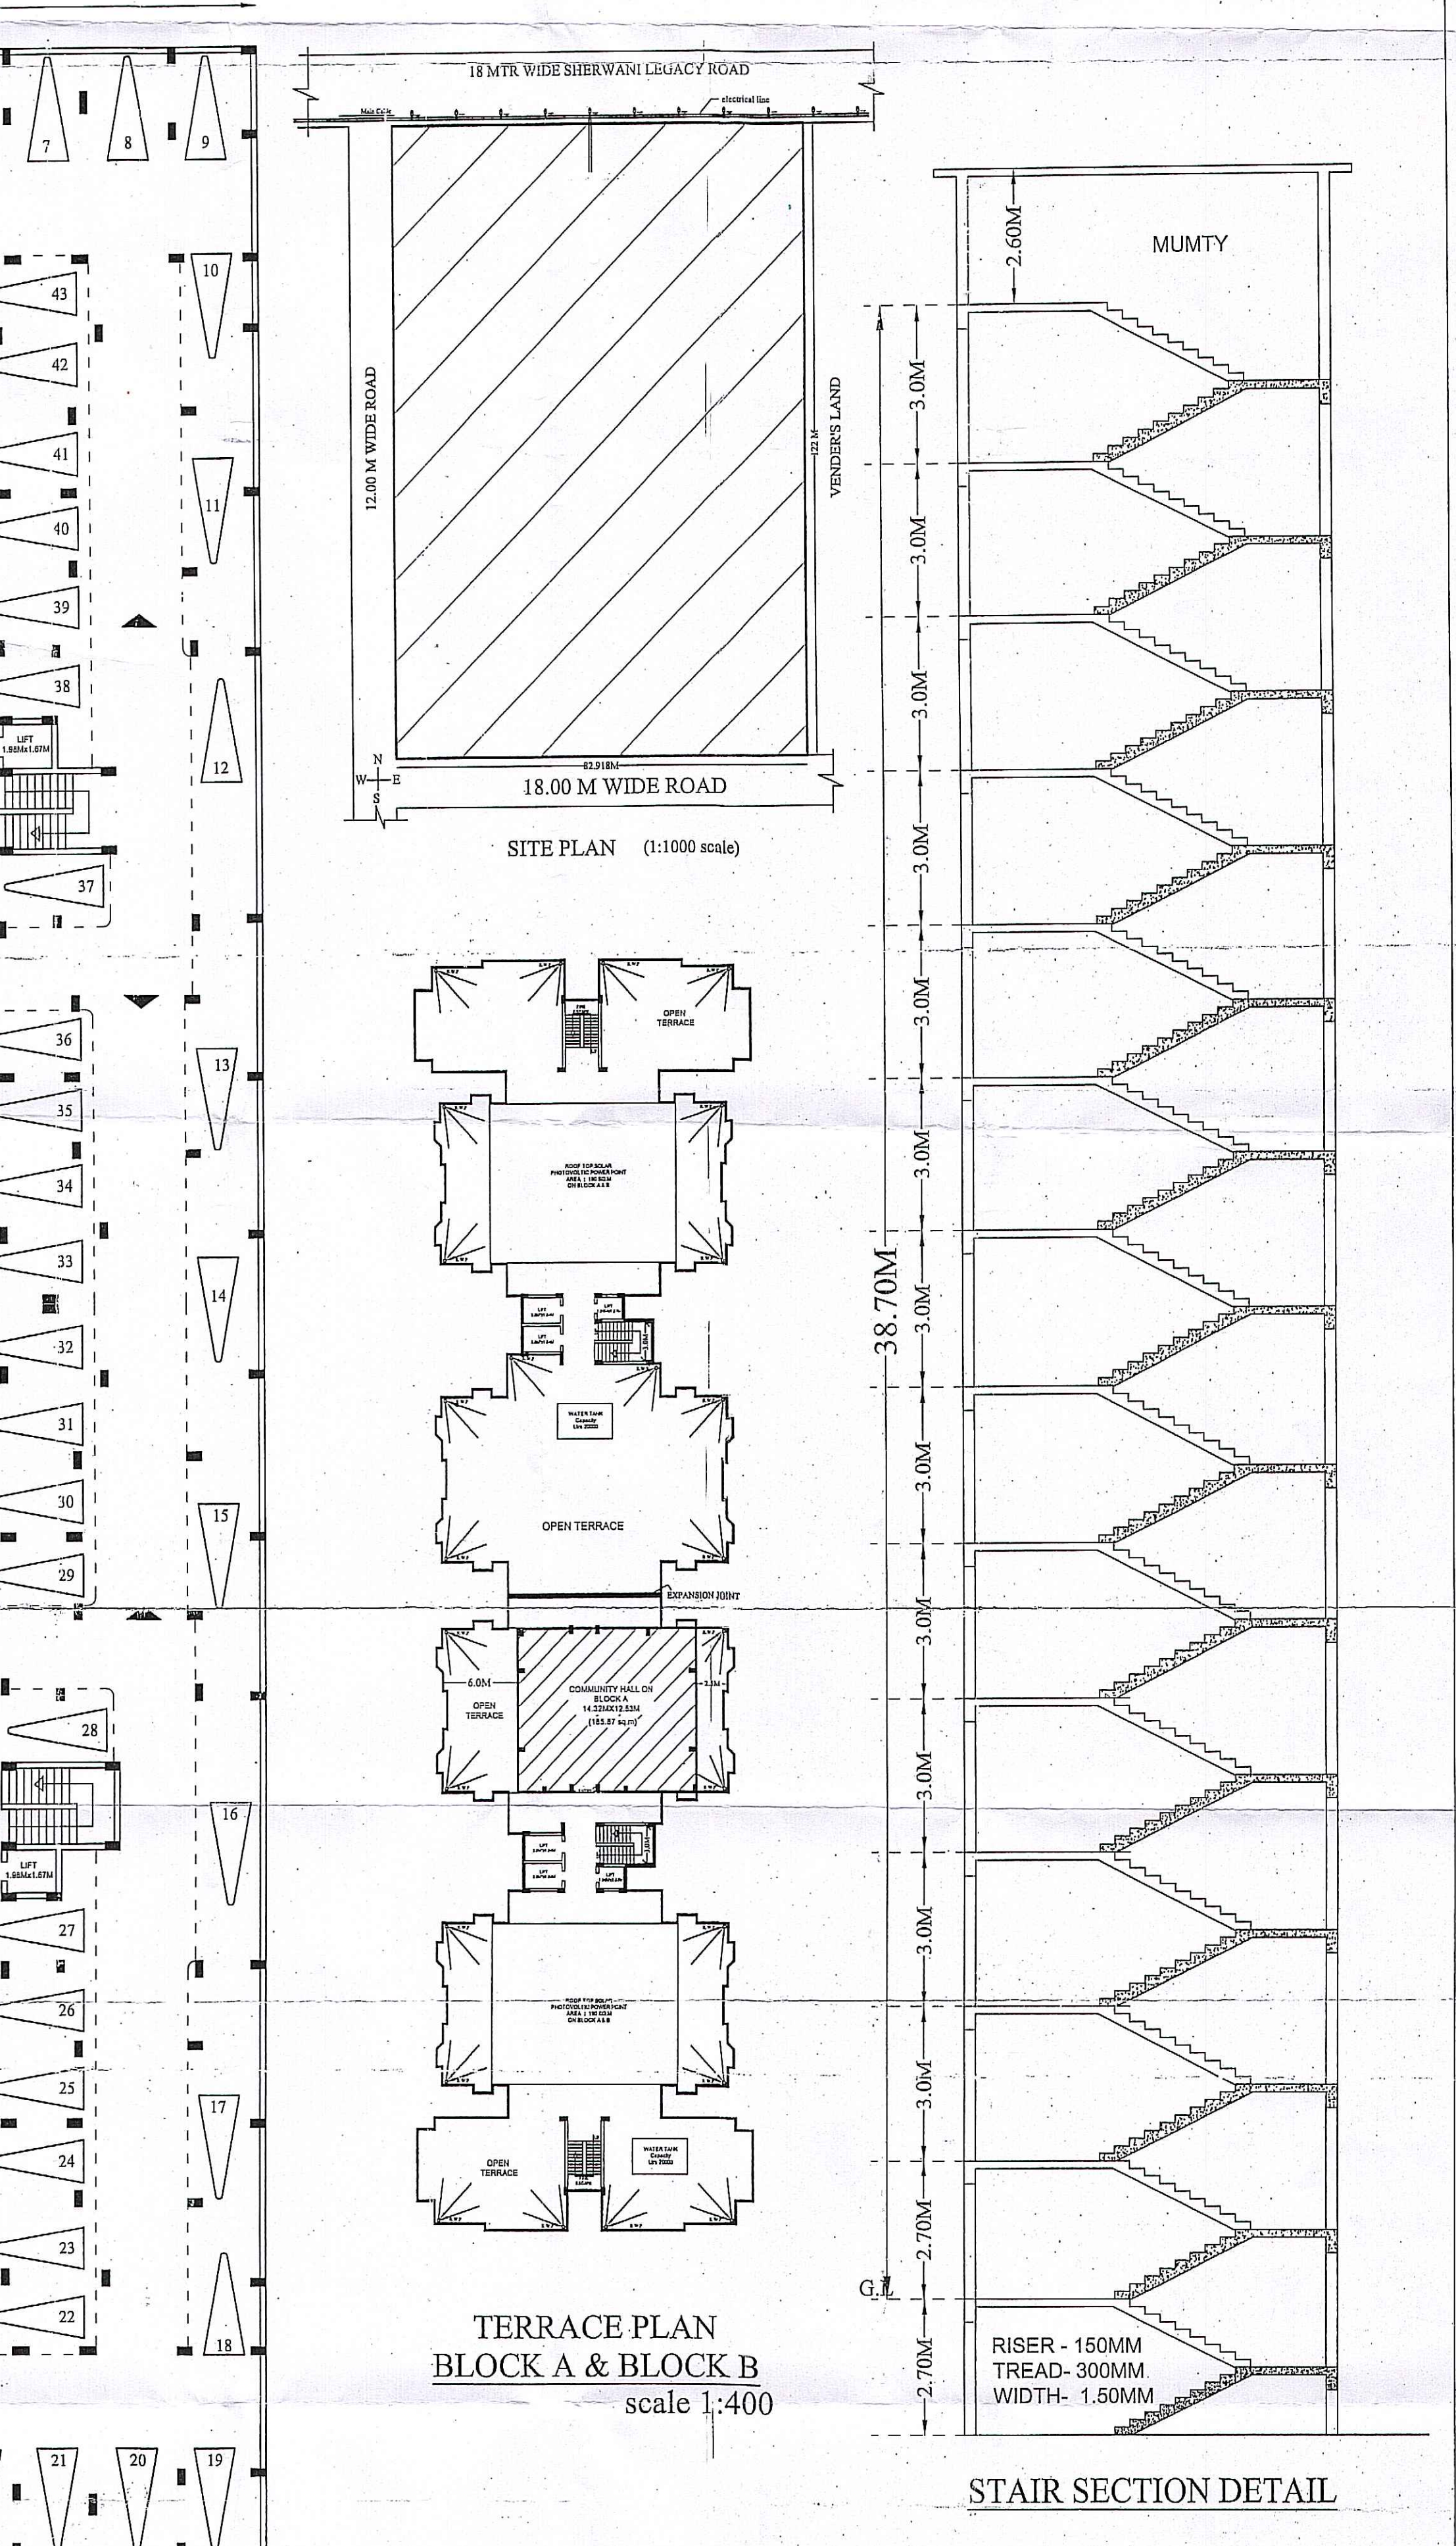

TERRACE PLAN BLOCK A & B


STAIR SECTION DETAIL

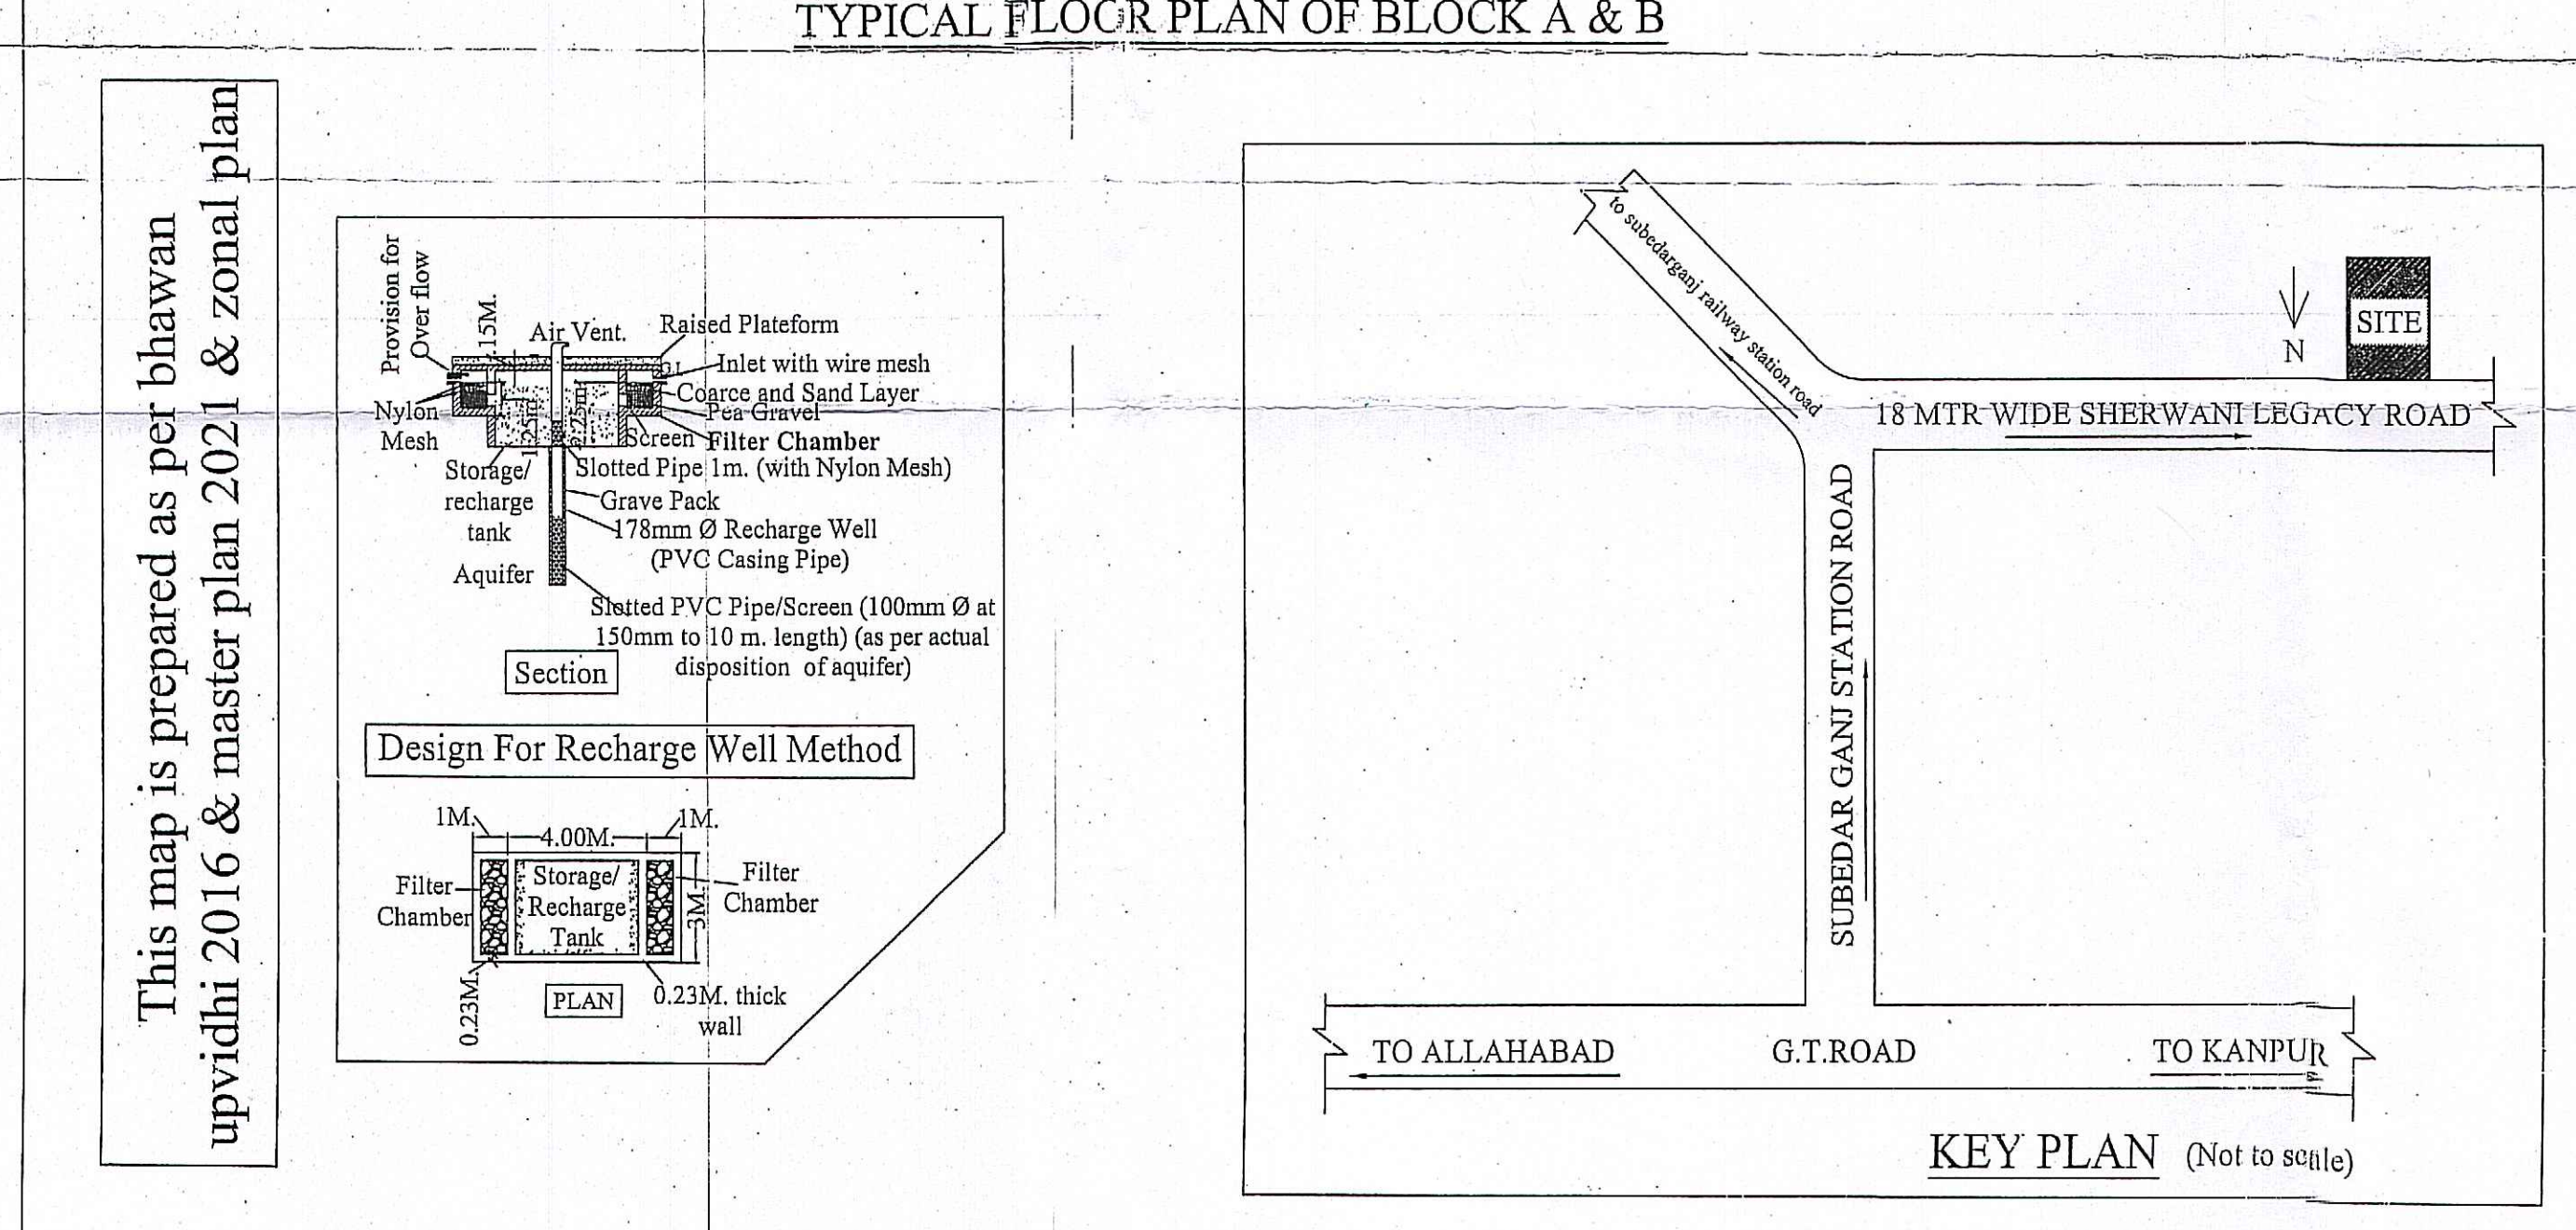

KEY PLAN (Not to scale)

S.N.	Door/Window Name	Width	Height
1.	D1	1.06M	2.5M
2.	D2	1.0M	2.5M
3.	D3	0.9M	2.5M
4.	D4	0.75M	2.1M
5.	W1	1.5M	1.6M
6.	W2	1.0M	1.6M
7.	V	0.6M	1.0M
8.	DW1	2.2M	2.5M
9.	DW2	1.6M	2.5M
10.	DW3	1.3M	2.5M

DOOR-WINDOW SCHEDULE OF BLOCK-A AND BLOCK-B

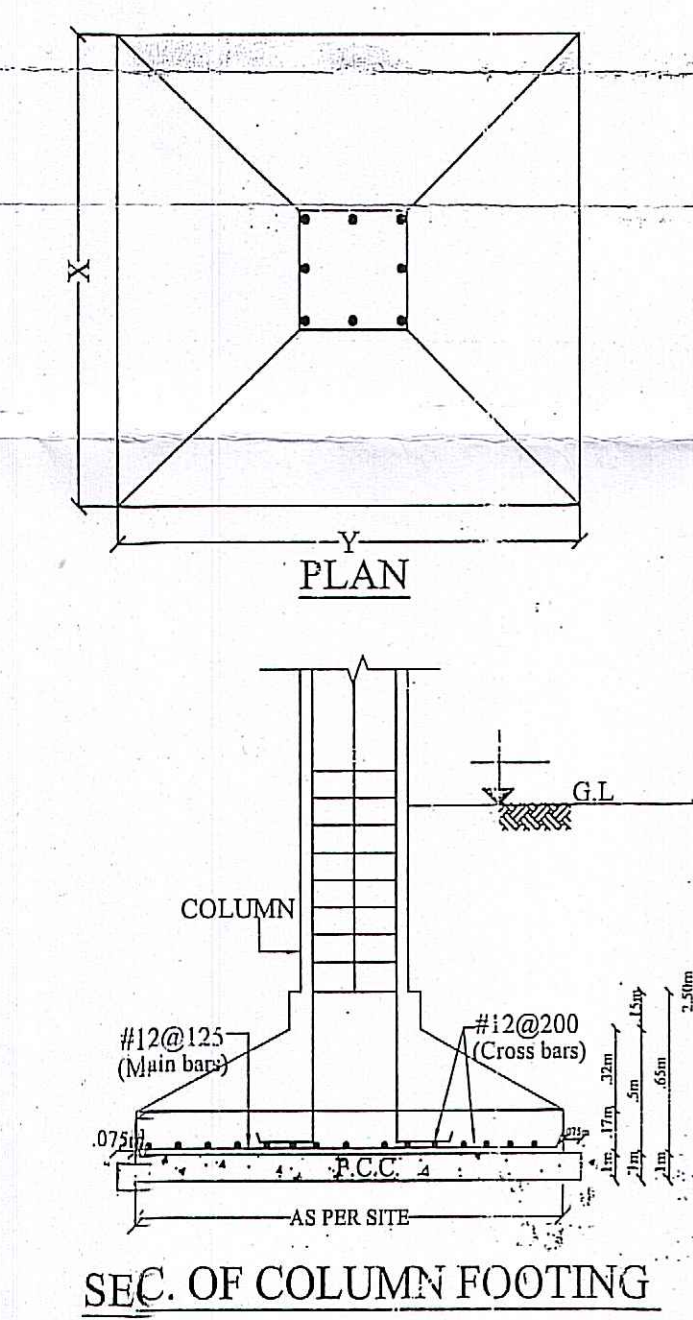

SEC. OF COLUMN FOOTING

PROPOSED GROUP HOUSING "PUSHP GANGA EXOTICA" ON ARAZI NO.132(PART), ARAZI NO.129 (PART), ARAZI NO.128 (PART), ARAZI NO.127 (PART) AND ARAZI NO.123(PART); ARAZI NO. 122(PART), IN VILLAGE- SULEM SARAI AND ARAZI NO.376, ARAZI NO.375, ARAZI NO.374 ARAZI NO.373(PART), ARAZI NO.324(PART), ARAZI NO.325(PART), AND ARAZI NO.371 (PART), ARAZI NO. 372. ALL ARAZI SITUATED IN VILLAGE- HARWANA, PARGANA & TEHSIL - SARDAR, DISTRICT-ALLAHABAD IN THE SHAPE OF OPEN LAND.

BELONGING'S - MR. AMIT GOEL.

OWNER / DEVELOPER

ANIL K. GUPTA

B.Sc. B. ARCH. ARCHITECT

Regd. No. CA/89/12467

SHEET NO. - 1
SCALE = 1:100

AAKRITI architects & engineers
k-1 prayag kunj, strachey road
Allahabad ph. 2260373