



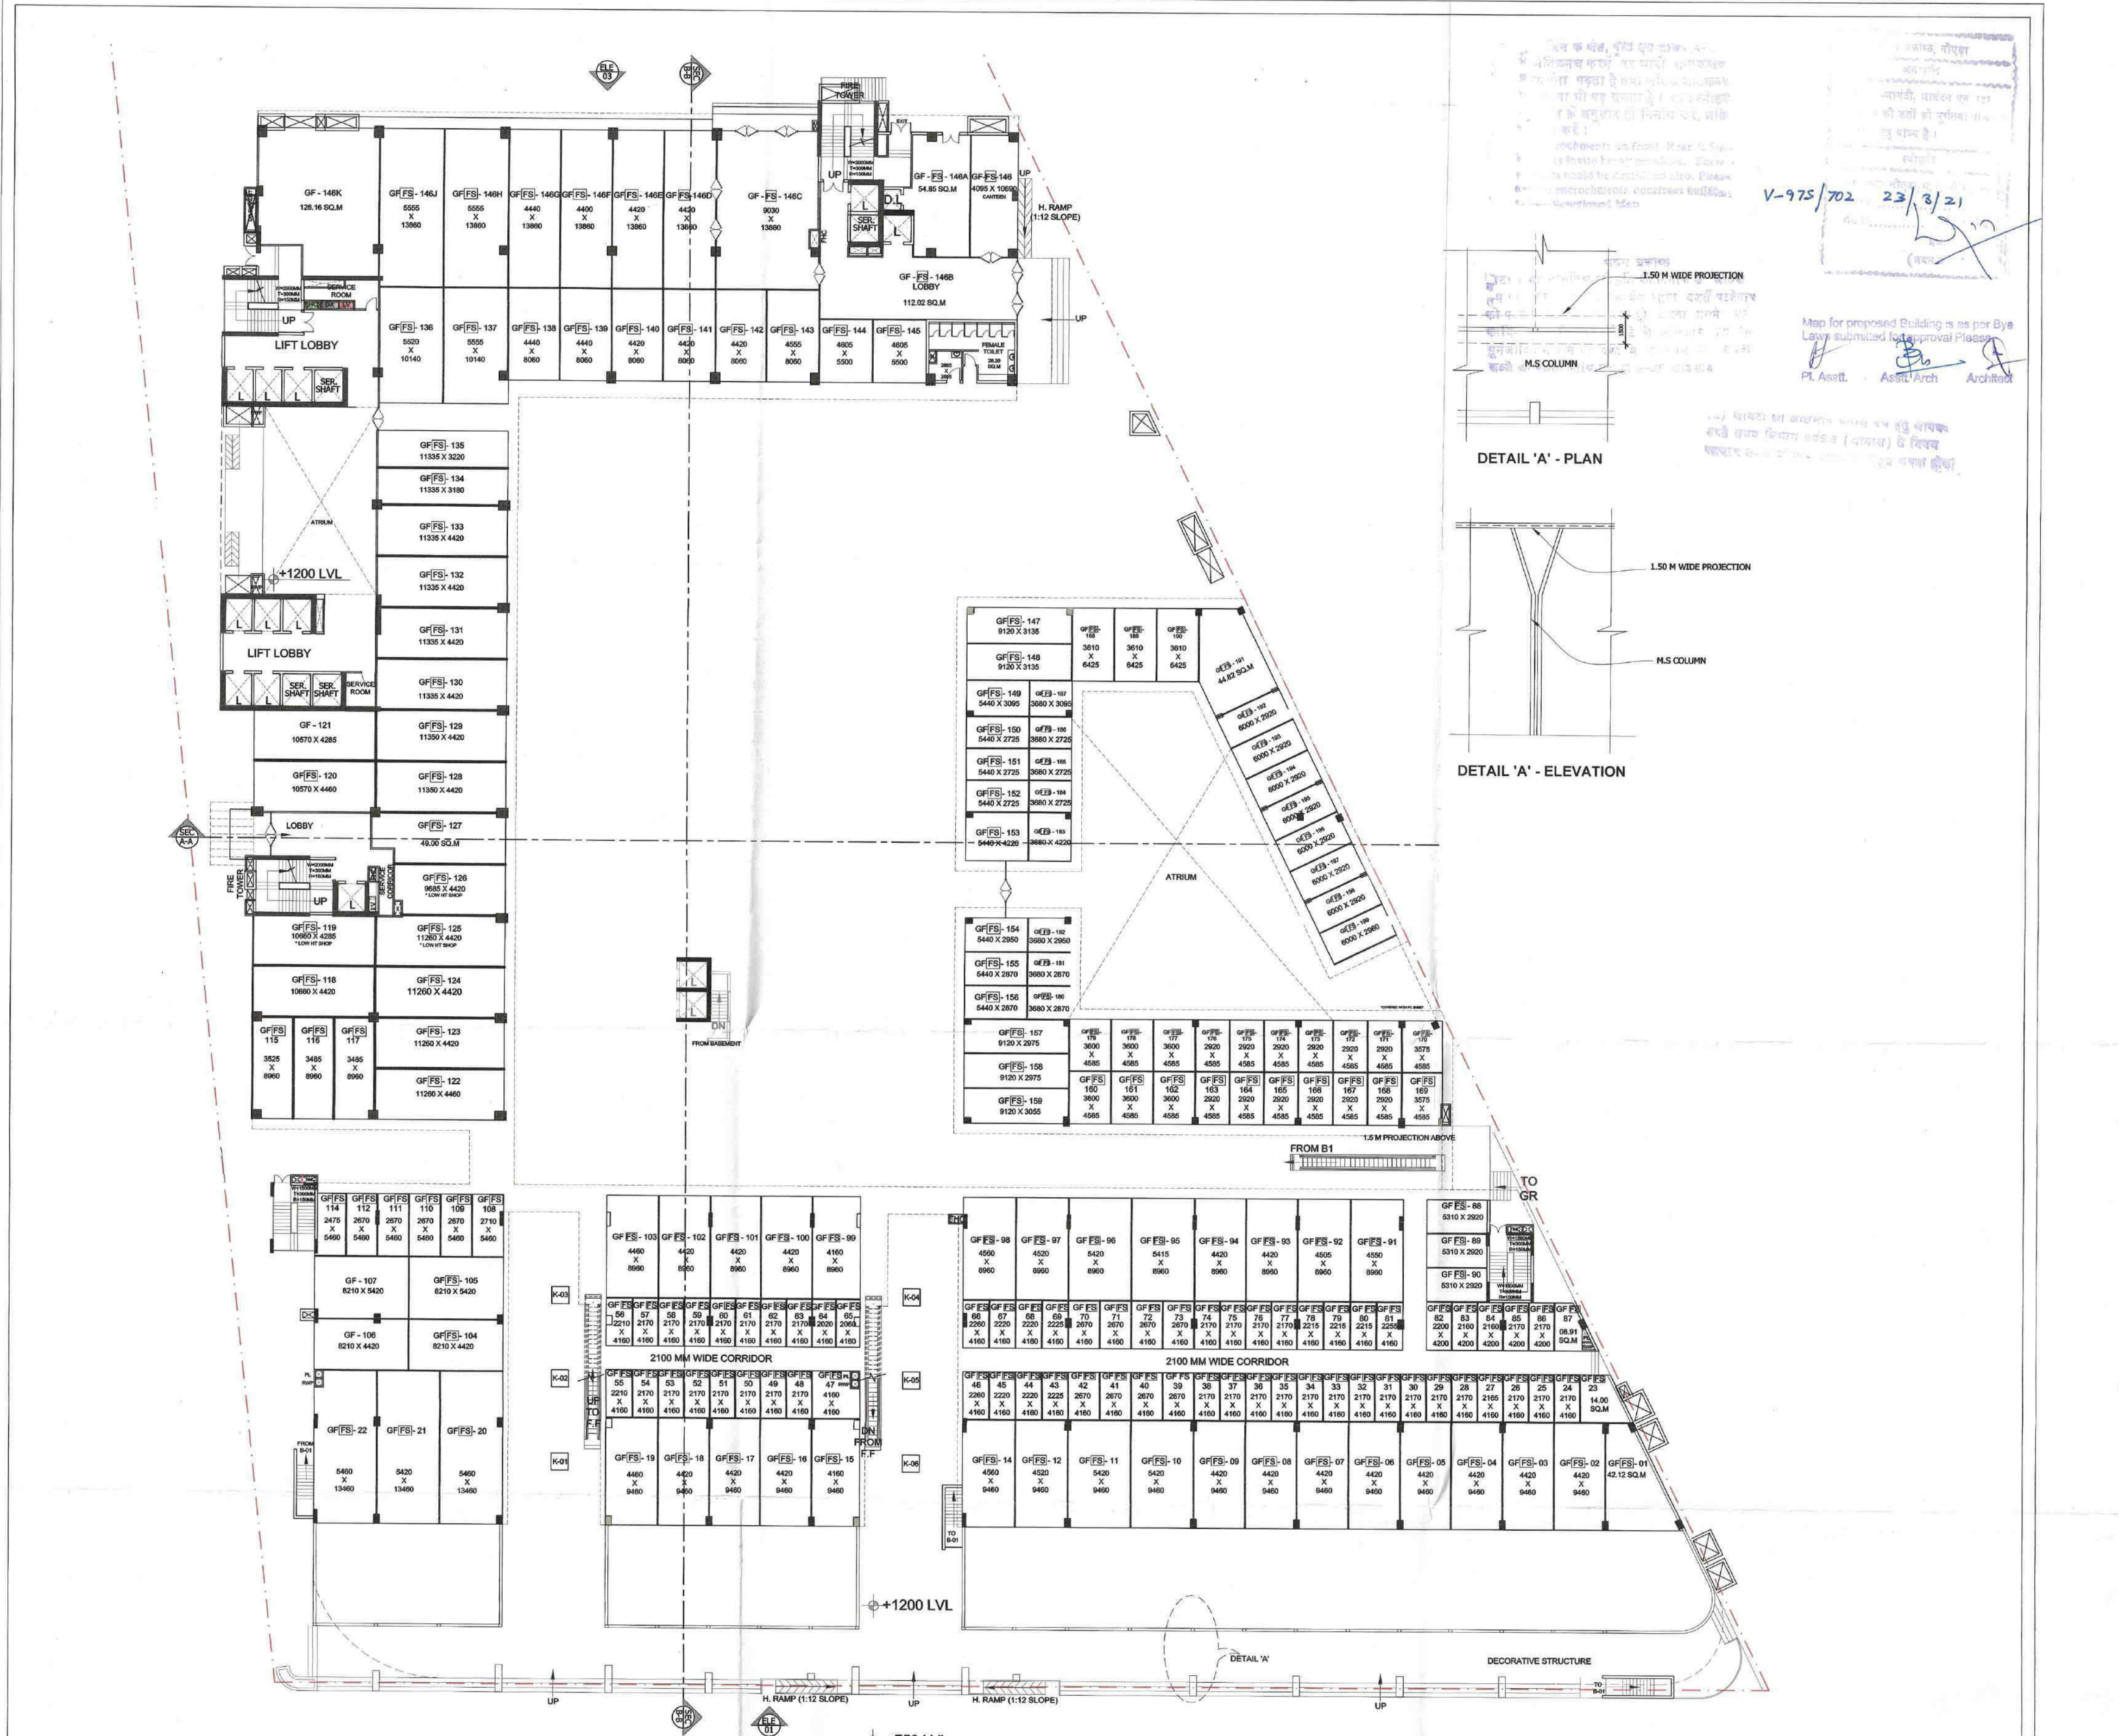

GROUND FLOOR PLAN

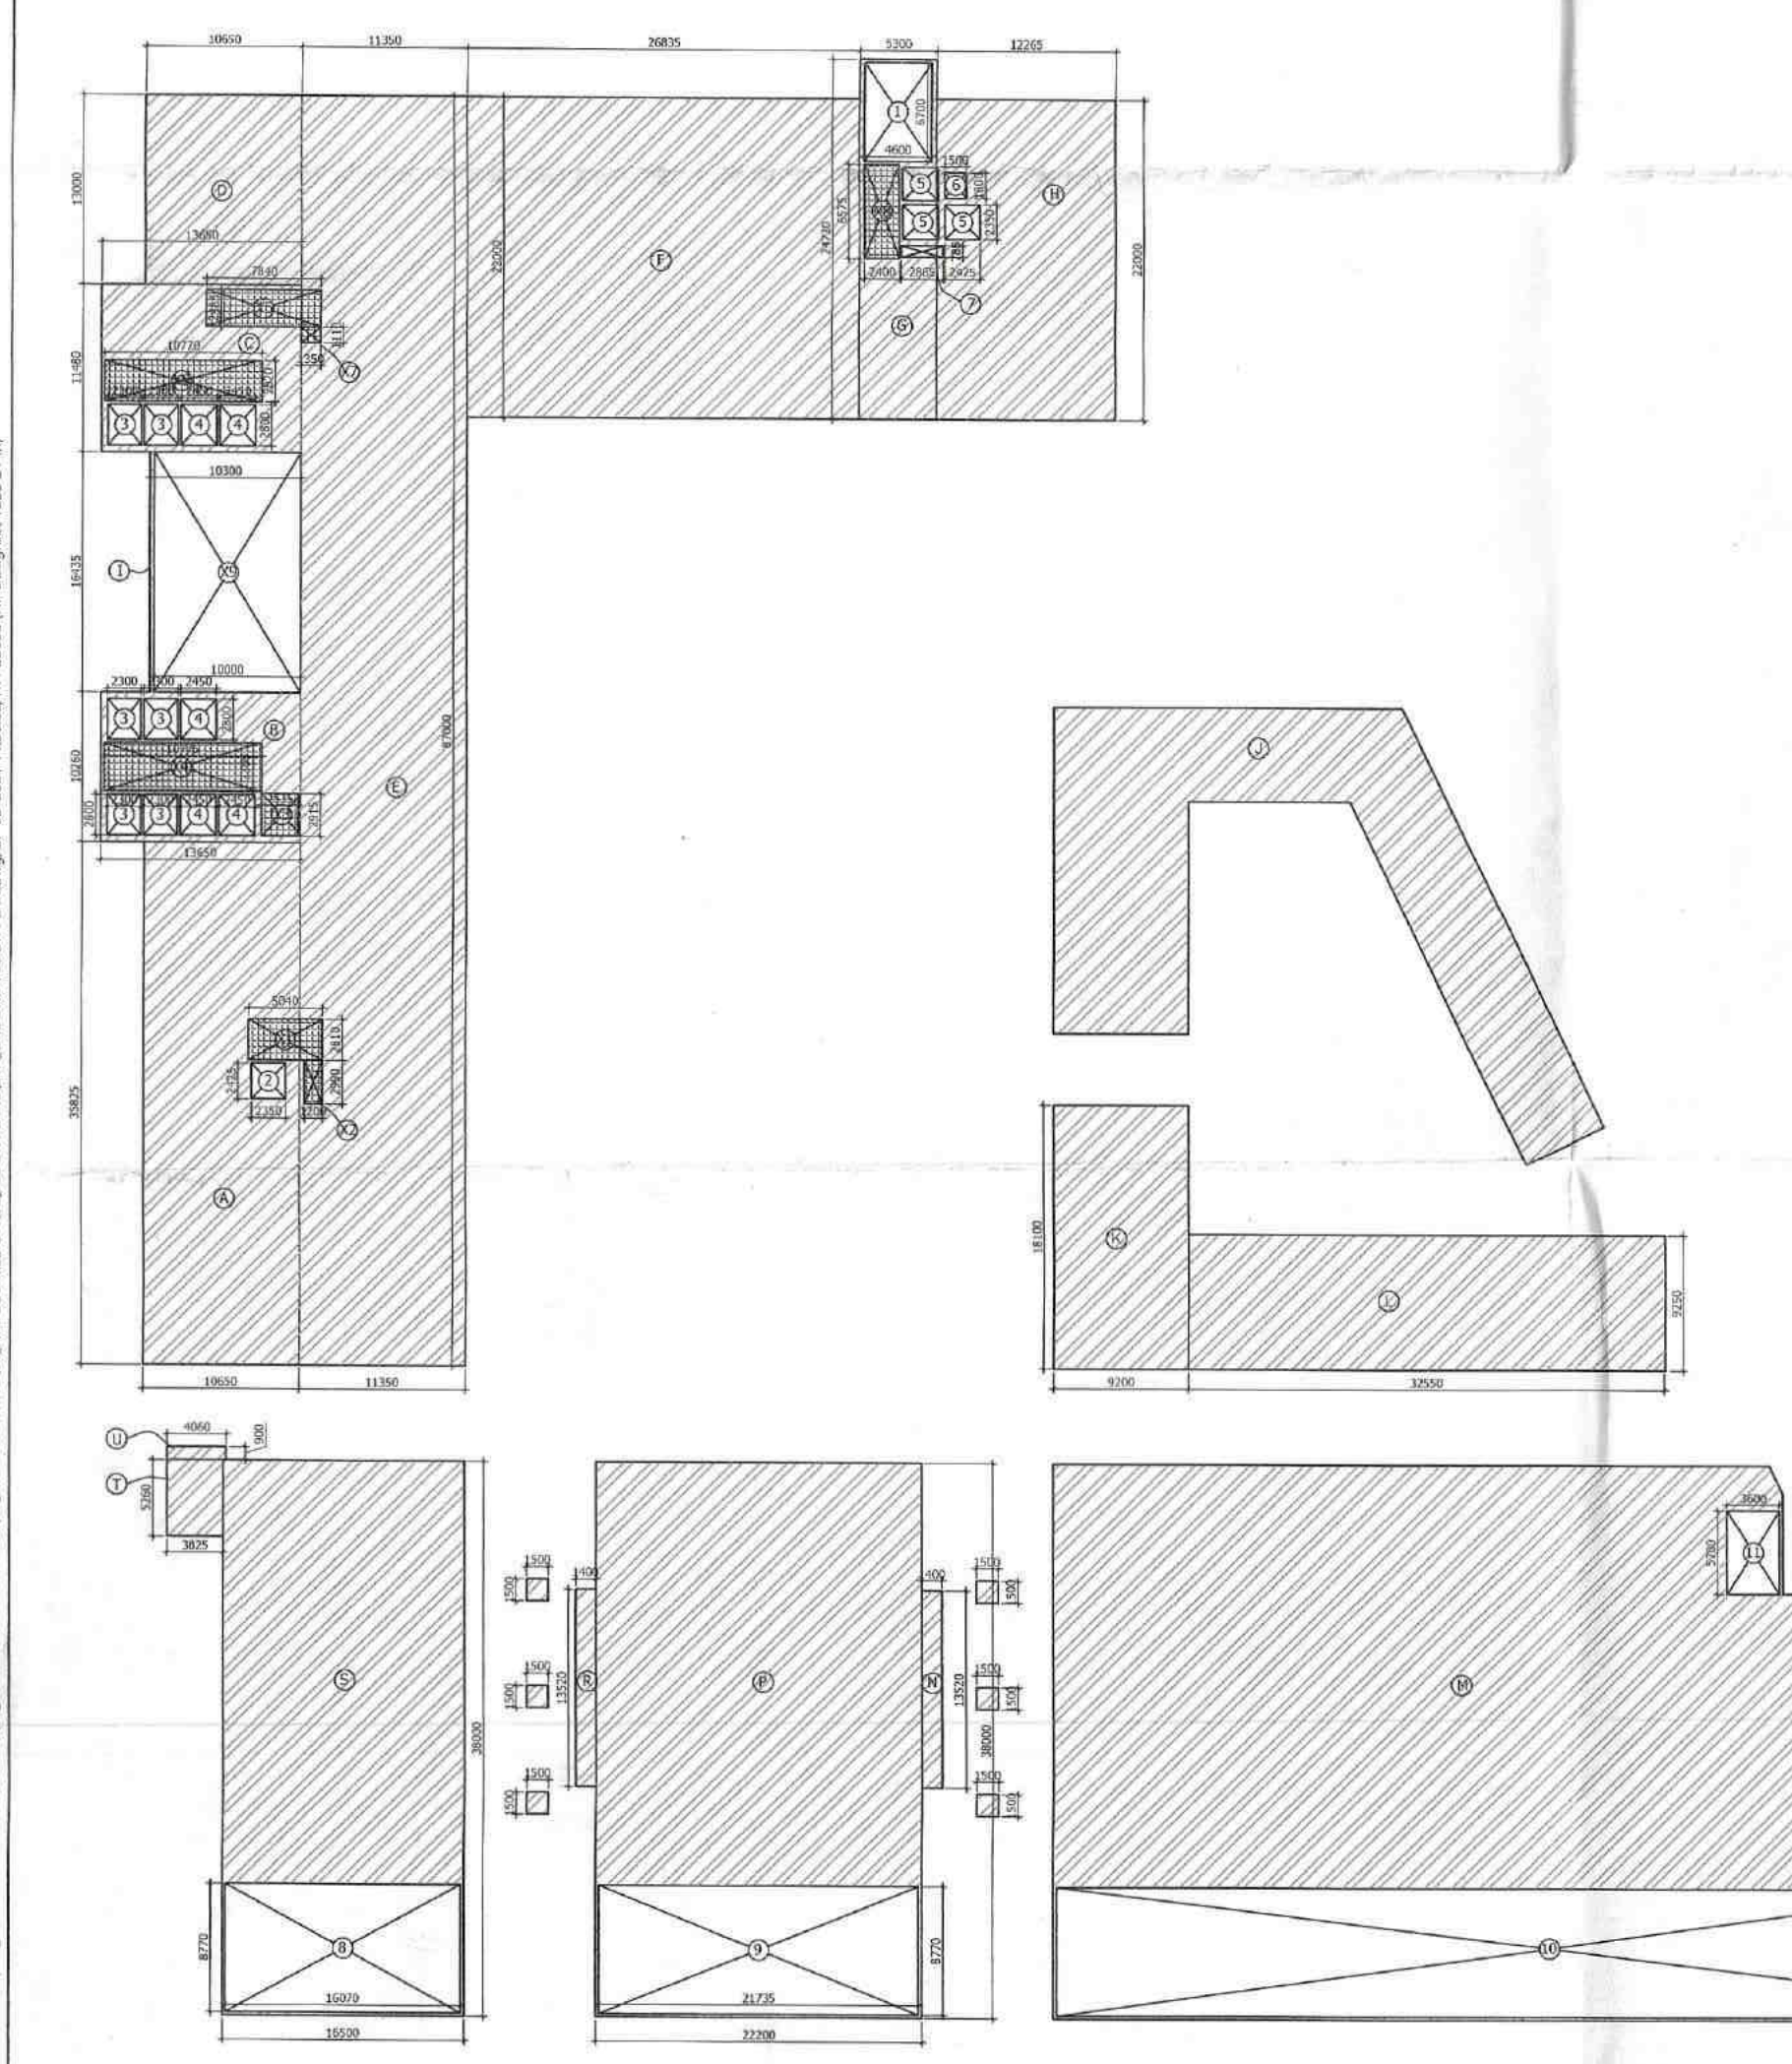

F.A.R AREA DETAIL (GROUND FLOOR)				
ENVELOPE AREAS				
SR.NO	L	X	B	TOTAL (SQ.M)
A	10.65	X	35.825	= 381.535
B	13.65	X	10.26	= 140.049
C	13.65	X	11.48	= 156.702
D	10.65	X	13	= 138.450
E	11.35	X	87	= 987.450
F	26.835	X	22	= 590.370
G	5.3	X	24.73	= 131.069
H	12.265	X	22	= 269.830
I	10.3	X	16.435	= 169.281
J	-	X	-	= 465.774
K	9.2	X	18.1	= 166.520
L	32.55	X	9.25	= 301.088
M	-	X	-	= 2200.160
N	1.4	X	13.52	= 18.928
P	22.2	X	38	= 843.600
R	1.4	X	13.52	= 18.928
S	16.5	X	38	= 627.000
T	3.825	X	5.26	= 20.120
U	4.06	X	0.9	= 3.654
TOTAL ENVELOPE AREA (A)				7630.508

DEDUCTION AREA				
SR.NO	L	X	B	TOTAL (SQ.M)
1	4.6	X	6.7	= 30.820
2	2.35	X	2.425	= 5.699
3	2.3	X	2.8	= 6.440
3	2.3	X	2.8	= 6.440
3	2.3	X	2.8	= 6.440
3	2.3	X	2.8	= 6.440
3	2.3	X	2.8	= 6.440
4	2.45	X	2.8	= 6.860
4	2.45	X	2.8	= 6.860
4	2.45	X	2.8	= 6.860
4	2.45	X	2.8	= 6.860
5	2.425	X	2.35	= 5.699
5	2.425	X	2.35	= 5.699
5	2.425	X	2.35	= 5.699
6	1.50	X	1.8	= 2.700
7	2.865	X	0.785	= 2.249
8	16.07	X	8.77	= 140.934
9	21.735	X	8.77	= 190.616
10	-	X	-	= 564.340
11	3.6	X	5.7	= 20.520
X1	5.04	X	2.81	= 14.162
X2	1.2	X	2.99	= 3.588
X3	2.535	X	2.915	= 7.390
X4	10.775	X	3.3	= 35.558
X5	10.77	X	2.82	= 30.371
X6	7.84	X	2.485	= 19.482
X7	1.35	X	1.11	= 1.499
X8	2.4	X	6.575	= 15.780
X9	10	X	16.435	= 164.350
TOTAL DEDUCTION AREA (B)				1340.094

KIOSK AREA + GUARD ROOM				
1	1.5	X	1.5	= 2.250
TOTAL NO. OF KIOSK				= 06 NOS.
TOTAL KIOSK AREA (6 X 2.25)				= 13.5
2	2	X	2	= 4.000
TOTAL NO. OF GUARD ROOMS				= 2 NOS.
TOTAL GUARD ROOM AREA				= 8
TOTAL KIOSK + GUARD ROOM AREA (C)				21.5

F.A.R AREA				
TOTAL ENVELOPE AREA (A)				
-				
TOTAL DEDUCTION AREA (B)				
+				
TOTAL KIOSK AND GUARD ROOM (C)				
D				
7630.508 - 1340.094 + 21.5				
TOTAL F.A.R AREA FOR GROUND FLOOR (D)				6311.914

15% PRESCRIBED AREA				
X1	5.04	X	2.81	= 14.162
X2	1.2	X	2.99	= 3.588
X3	2.535	X	2.915	= 7.390
X4	10.775	X	3.3	= 35.558
X5	10.77	X	2.82	= 30.371
X6	7.84	X	2.485	= 19.482
X7	1.35	X	1.11	= 1.499
X8	2.4	X	6.575	= 15.780
X9	10	X	16.435	= 164.350
TOTAL DEDUCTION AREA (B)				292.180

GROUND FLOOR - AREAS				
SR.NO	LEGEND	AREA TYPE	IN SQ.M	
1.		F.A.R AREAS	6311.91	
2.		BALCONY/ TERRACE AREAS	0.00	
3.		15% PRESCRIBED F.A.R.	292.18	

SD-03 A

OWNERS:

SIFAL INFOTECH PVT. LTD
W-111/A FIRST FLOOR,
GREATER KAILASH PART-1,
NEW DELHI - 110048

PROJECT:

SUBMISSION DRAWING FOR PROPOSED
BUILDING ITHUM'S 73, ON PLOT NO.-04, AT
SECTOR -73, NOIDA DISTRICT,
GAUTAM BUDDH NAGAR,
UTTAR PRADESH.

ARCHITECTS:

ATWIN®
BRIJ (INDIA) ARCHITECTS
F-89, GREEN PARK, NEW DELHI - 16.
Ph. +91-11-26853815 , 26858307 , Fax : +91-11-26850788
E-mail : biarch@rediffmail.com , info@atwin.in
Website: www.atwin.in

SHEET TITLE :

GROUND FLOOR PLAN
FLOOR PLAN & AREA DETAIL (F.A.R)

DEALT BY:

For SIFAL INFOTECH PVT. LTD.
30/07/2024
Authorised Signatory

SCALE: 1:300


N

APPLICANT'S SIGNATURE

ARCHITECT'S SIGNATURE

AR. ATEESH AGARWAL
B. ARCH, DIP, PRGT, MGMT (LONDON)
F. I. T. V - CAT / I - A - 1879
M. C. A. - 2003 / 31212

SD-03 A

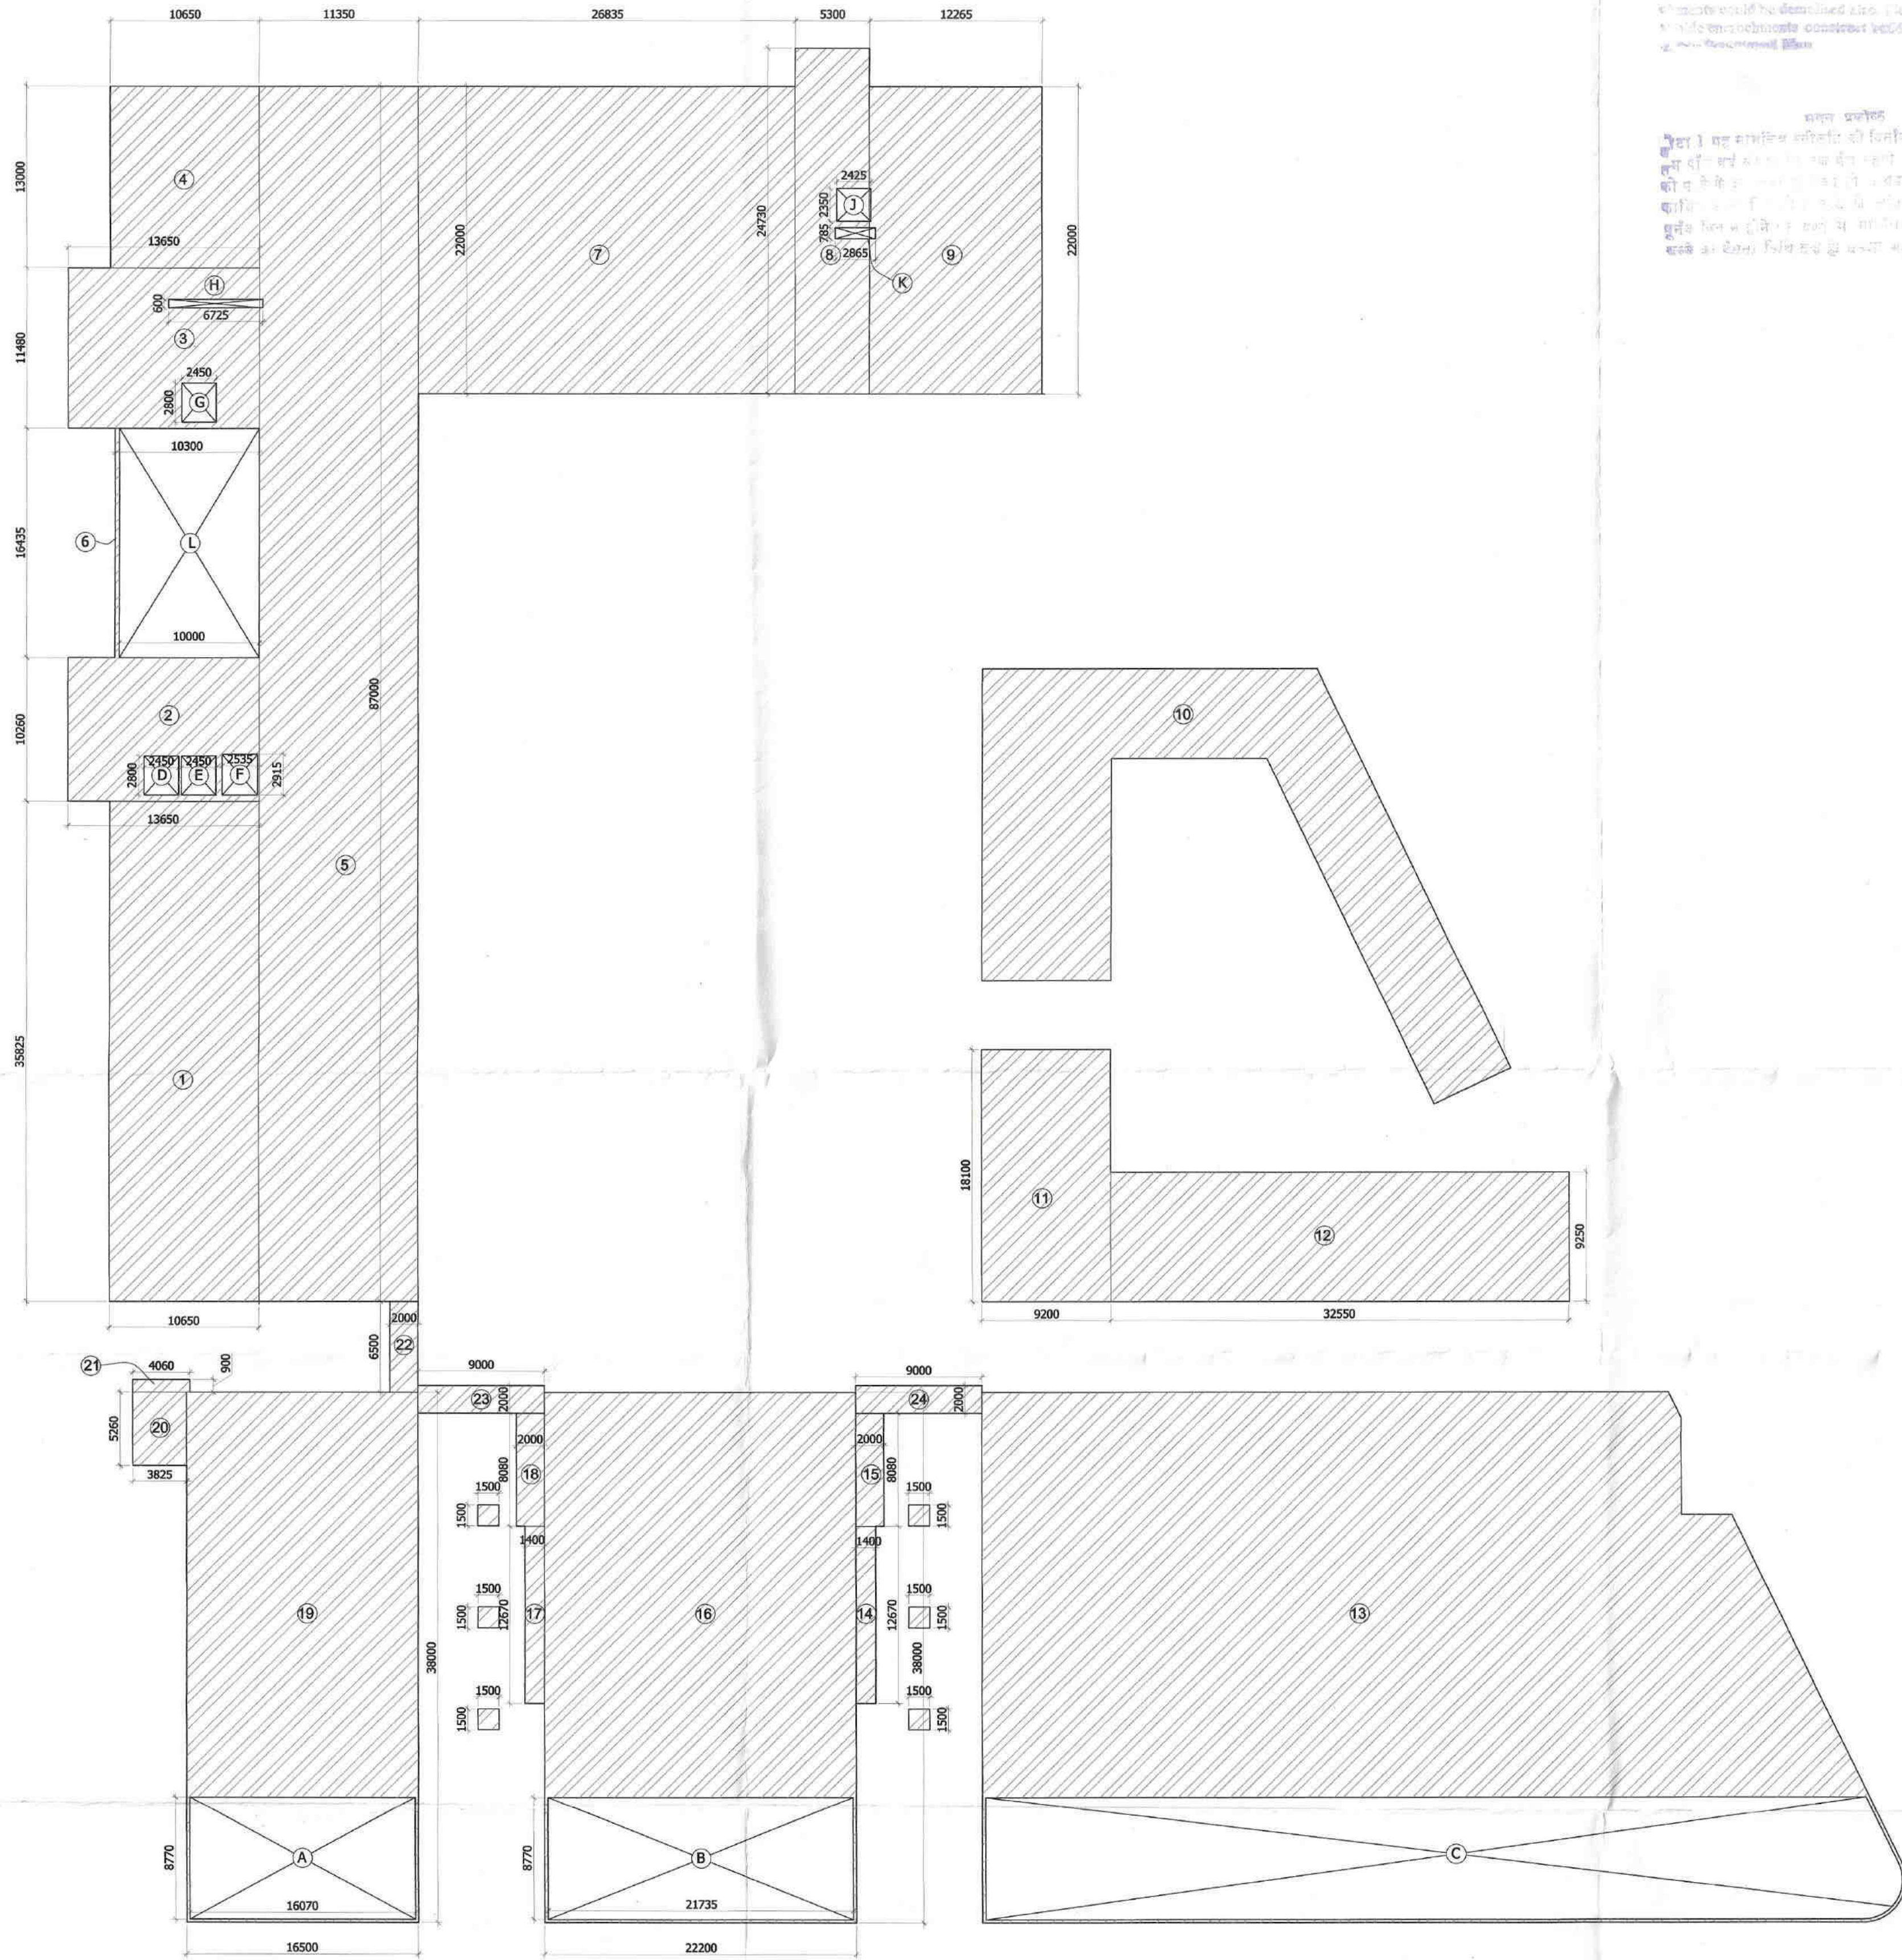

GROUND COVERAGE DETAIL

1	GROUND COVERAGE AREA DETAIL				
A	ENVELOPE AREAS				
SR.NO	L	X	B	=	TOTAL (SQ.M)
1	10.65	X	35.825	=	381.536
2	13.65	X	10.26	=	140.049
3	13.65	X	11.48	=	156.702
4	10.65	X	13	=	138.450
5	11.35	X	87	=	987.450
6	10.3	X	16.435	=	169.281
7	26.835	X	22	=	590.370
8	5.3	X	24.73	=	131.069
9	12.265	X	22	=	269.830
10	-	X	-	=	465.774
11	9.2	X	18.1	=	166.520
12	32.55	X	9.25	=	301.088
13	-	X	-	=	2200.160
14	1.4	X	12.67	=	17.738
15	2	X	8.08	=	16.160
16	22.2	X	38	=	843.600
17	1.4	X	12.67	=	17.738
18	2	X	8.08	=	16.160
19	16.5	X	38	=	627.000
20	3.825	X	5.26	=	20.120
21	4.06	X	0.9	=	3.654
22	2	X	6.5	=	13.000
23	9	X	2	=	18.000
24	9	X	2	=	18.000
TOTAL ENVELOPE AREA (A)					7709.448

B	DEDUCTION AREA				
SR.NO	L	X	B	=	TOTAL (SQ.M)
A	16.07	X	8.77	=	140.934
B	21.735	X	8.77	=	190.616
C	-	X	-	=	564.34
D	2.45	X	2.8	=	6.860
E	2.45	X	2.8	=	6.860
F	2.535	X	2.915	=	7.390
G	2.45	X	2.8	=	6.860
H	6.725	X	0.6	=	4.035
J	2.425	X	2.35	=	5.699
K	2.865	X	0.785	=	2.249
L	10	X	16.435	=	164.350
TOTAL DEDUCTION AREA (B)					1100.192
C	GROUND COVERAGE AREA				
TOTAL ENVELOPE AREA (A)					-
GROUND COVERAGE (C) =					-
TOTAL DEDUCTION AREA (B)					-
C					7709.448 - 1100.192
GROUND COVERAGE AREA (C)					6609.256

D	KIOSK AREA + GUARD ROOM				
1	1.5	X	1.5	=	2.250
TOTAL NO. OF KIOSK					06 NOS.
TOTAL KIOSK AREA (6 X 2.25)					13.5
2	2	X	2	=	4.000
TOTAL NO. OF GUARD ROOMS					2 NOS.
TOTAL GUARD ROOM AREA					8
TOTAL KIOSK + GUARD ROOM AREA (D)					21.5
E	TOTAL GROUND COVERAGE				
GROUND COVERAGE AREA (C)					-
TOTAL KIOSK + GUARD ROOM (D)					-
E					6609.256 + 21.5
TOTAL GROUND COVERAGE (E) (SQ.M)					6630.756
					29.97%

OWNERS:

SIFAL INFOTECH PVT. LTD
W-111/A FIRST FLOOR,
GREATER KAILASH PART-1,
NEW DELHI - 110048

PROJECT:

SUBMISSION DRAWING FOR PROPOSED
BUILDING ITHUM'S 73, ON PLOT NO.-04, AT
SECTOR -73, NOIDA DISTRICT,
GAUTAM BUDH NAGAR,
UTTAR PRADESH.


ARCHITECTS:

ATWIN®
BRIJ (INDIA) ARCHITECTS
F-89, GREEN PARK, NEW DELHI -16.
Ph. +91-11-26853815 , 26858307 , Fax : +91-11-26850788
E-mail : biarch@rediffmail.com , info@atwin.in
Website: www.atwin.in


SHEET TITLE :

GROUND FLOOR PLAN
GROUND COVERAGE - DETAIL

DEALT BY:	SCALE: 1:300
For SIFAL INFOTECH PVT. LTD. 30/7/2024 Authorised Signatory	 MR. ATEESH AGARWAL B. ARCH, DIP. PRGT, MGMT (LOND) P. I. I. V - CAT / I - A - 187 M. C. A. - 2003 / 3121
APPLICANT'S SIGNATURE	ARCHITECT'S SIGNATURE

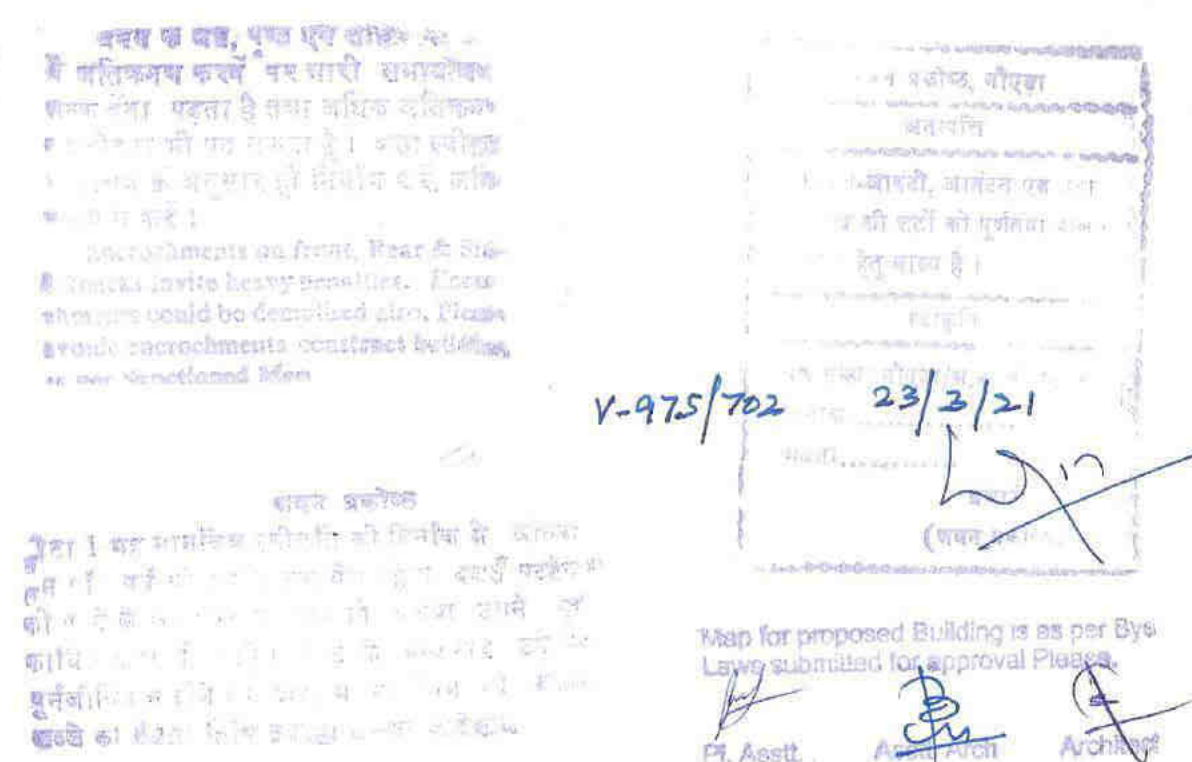

(2) कावेरी की बाढ़ोंका नष्टका वन प्रभु बाधिका
करी कावेरी नदीका नष्टका वन प्रभु बाधिका
कावेरी नदीका नष्टका वन प्रभु बाधिका

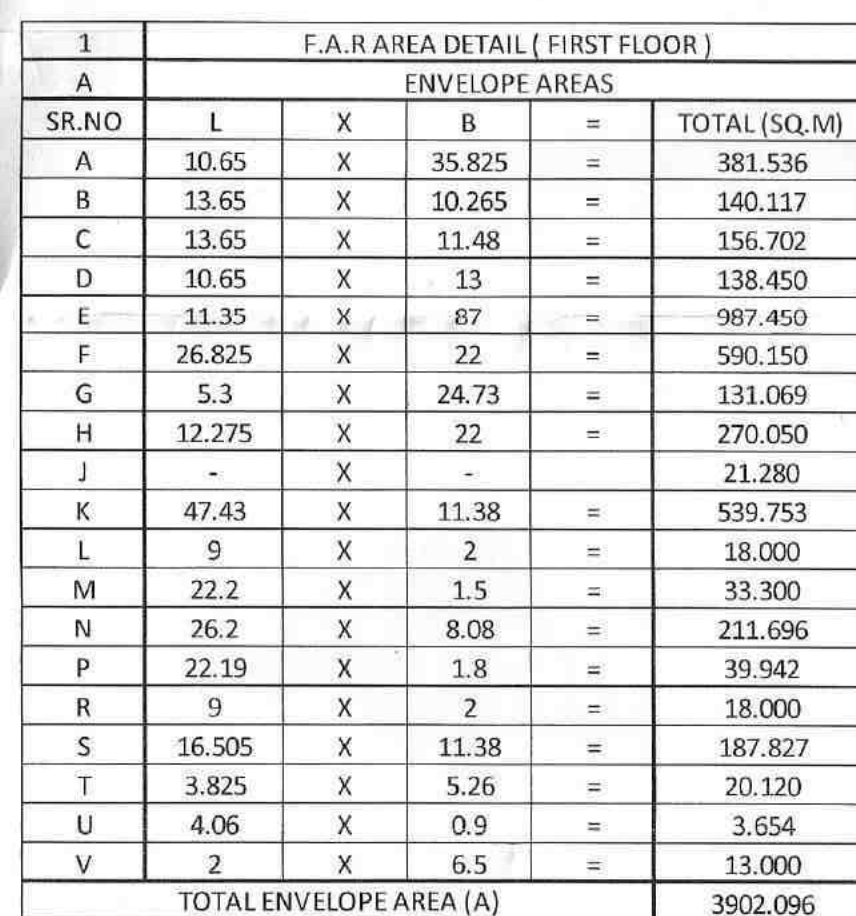

B	DEDUCTION AREA				
SR.NO	L	X	B	=	TOTAL (SQ.M)
1	4.6	X	6.7	=	30.820
2	2.35	X	2.425	=	5.699
3	2.3	X	2.8	=	6.440
3	2.3	X	2.8	=	6.440
3	2.3	X	2.8	=	6.440
3	2.3	X	2.8	=	6.440
3	2.3	X	2.8	=	6.440
4	2.45	X	2.8	=	6.860
4	2.45	X	2.8	=	6.860
4	2.45	X	2.8	=	6.860
4	2.45	X	2.8	=	6.860
4	2.45	X	2.8	=	6.860
5	2.425	X	2.35	=	5.699
5	2.425	X	2.35	=	5.699
5	2.425	X	2.35	=	5.699
6	2.865	X	0.785	=	2.249
7	1.50	X	1.8	=	2.700
8	3.6	X	5.7	=	20.520
X1	2.725	X	1.845	=	5.028
X2	2.885	X	3.515	=	10.141
X3	10.545	X	3.3	=	34.799
X4	10.54	X	2.82	=	29.723
X5	6.725	X	2.485	=	16.712
X6	2.4	X	5.74	=	13.776
TOTAL DEDUCTION AREA (B)					262.201

D	15% PRESCRIBED AREA				
X1	2.725	X	1.845	=	5.028
X2	2.885	X	3.515	=	10.141
X3	10.545	X	3.3	=	34.799
X4	10.54	X	2.82	=	29.723
X5	6.725	X	2.485	=	16.712
X6	2.4	X	5.74	=	13.776
TOTAL					95.009

SIFAL INFOTECH PVT. LTD
W-111/A FIRST FLOOR,
GREATER KAILASH PART-1,
NEW DELHI - 110048

SUBMISSION DRAWING FOR PROPOSED
BUILDING ITHUM'S 73, ON PLOT NO.-04, AT
SECTOR -73, NOIDA DISTRICT,
GAUTAM BUDH NAGAR,
UTTAR PRADESH.

ATWIN®

SHEET TITLE :



FLOOR PLAN & AREA DETAIL (F.A.R)

SCALE: 1 : 300

AR. ATEESH AGARWAL
B. ARCH, DIP, PRGT, MGMT (LONDON)
F. I. I. V - CAT / I - A - 1879
M. C. A. - 2003 / 31212

ARCHITECT'S SIGNATURE

SD-04

 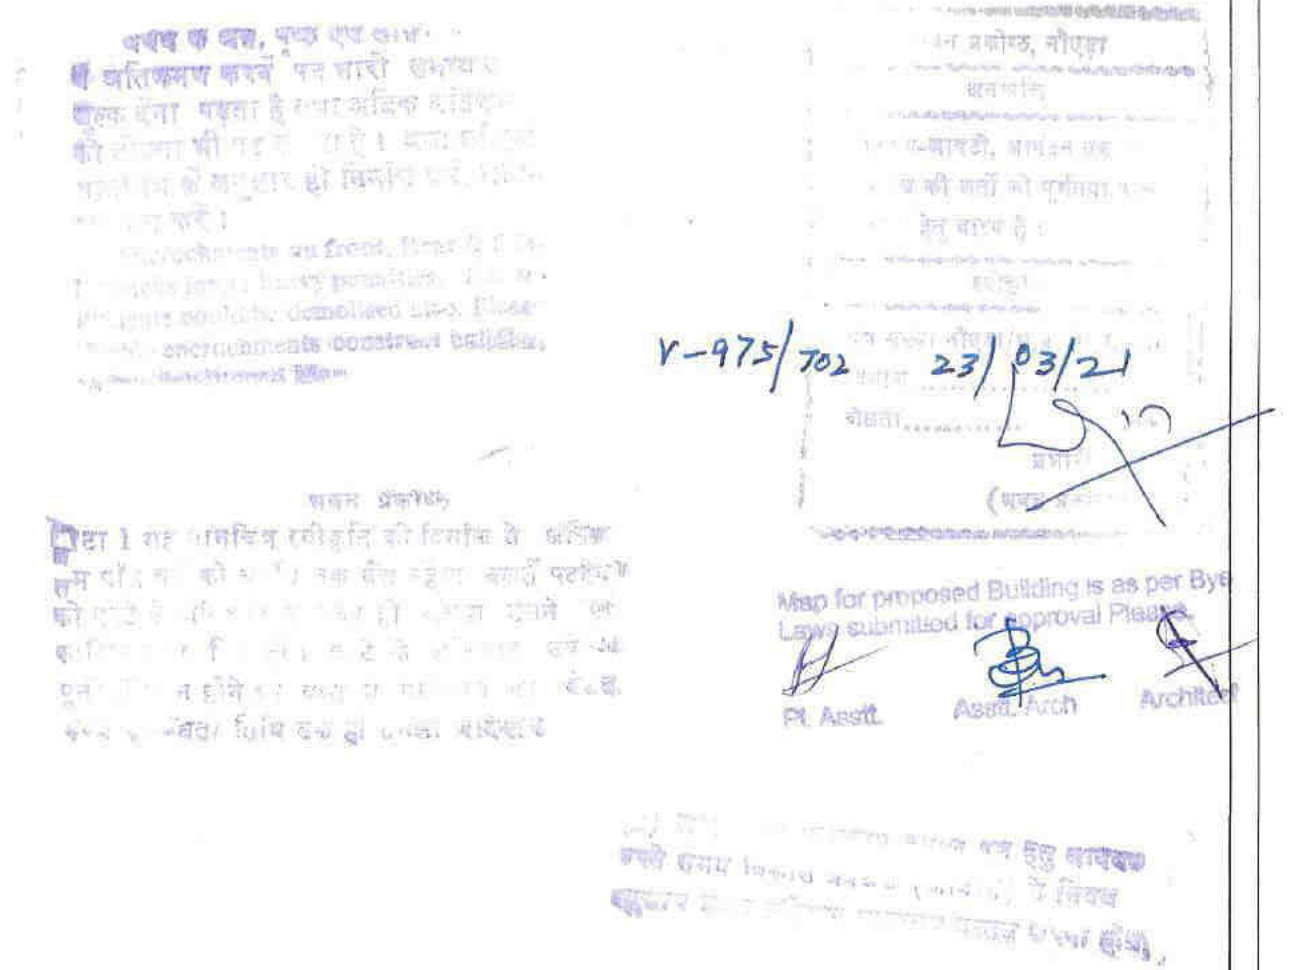

- * PERMISSIBLE FACILITIES AREA (FS):
- 1. WAITING AND TRANSIT AREAS
- 2. AREAS DESIGNATED FOR PUBLIC UTILITIES
- 3. TRAVEL SERVICES
- 4. TELEPHONE SERVICES
- 5. ELECTRIC SUB STATION
- 6. WATER WORKS
- 7. EXPORT RELATED FACILITIES
- 8. CANTEEN / RESTAURANTS
- 9. CRECHE AND DAY CARE CENTRE
- 10. OPERATIONS AND MAINTENANCE BY SPECIALIZED AGENCIES.
- 11. TRAINING CENTRE AND LIBRARY
- 12. GAMES AND ENTERTAINMENT ROOM FOR USERS / RESIDENTS OF IT INDUSTRIES AND IT ENABLE SERVICES
- 13. BANKING AND FINANCIAL SERVICES.
- 14. HEALTH CLUB AND GYM FOR USERS/RESIDENTS OF IT INDUSTRIES AND IT ENABLE SERVICES
- 15. BUSINESS AND FINANCIAL SERVICES.
- 16. BUSINESS CENTRE/CONFERENCE FACILITIES.
- 17. SHOPS.
- 18. OPEN EATING KIOSK.

OWNERS:

SIFAL INFOTECH PVT. LTD
W-111/A FIRST FLOOR,
GREATER KAILASH PART-1,
NEW DELHI - 110048

PROJECT:

SUBMISSION DRAWING FOR PROPOSED
BUILDING ITHUM'S 73, ON PLOT NO.-04, AT
SECTOR -73, NOIDA DISTRICT,
GAUTAM BUDH NAGAR,
UTTAR PRADESH.

ARCHITECTS:

ATWIN®

BRIJ (INDIA) ARCHITECTS
F-89, GREEN PARK, NEW DELHI -16.
Ph. +91-11-26853815 , 26858307 , Fax : +91-11-26850788
E-mail : biarch@rediffmail.com , info@atwin.in
Website: www.atwin.in


SHEET TITLE :

FACILITIES AREA LAYOUT

GROUND AND FIRST FLOOR CALCULATION

DEALT BY:	SCALE: 1:300
	
For SIFAL INFOTECH PVT. LTD. <i>Singh</i> Authorized Signatory	 AR. ATEESH AGARWAL E. ARCH, DIP, PRGT, MGMT (LONDON) F. I. I. V - CAT / I - A - 1879 M. C. A. - 2003 / 31212
APPLICANT'S SIGNATURE	ARCHITECT'S SIGNATURE

SD-05

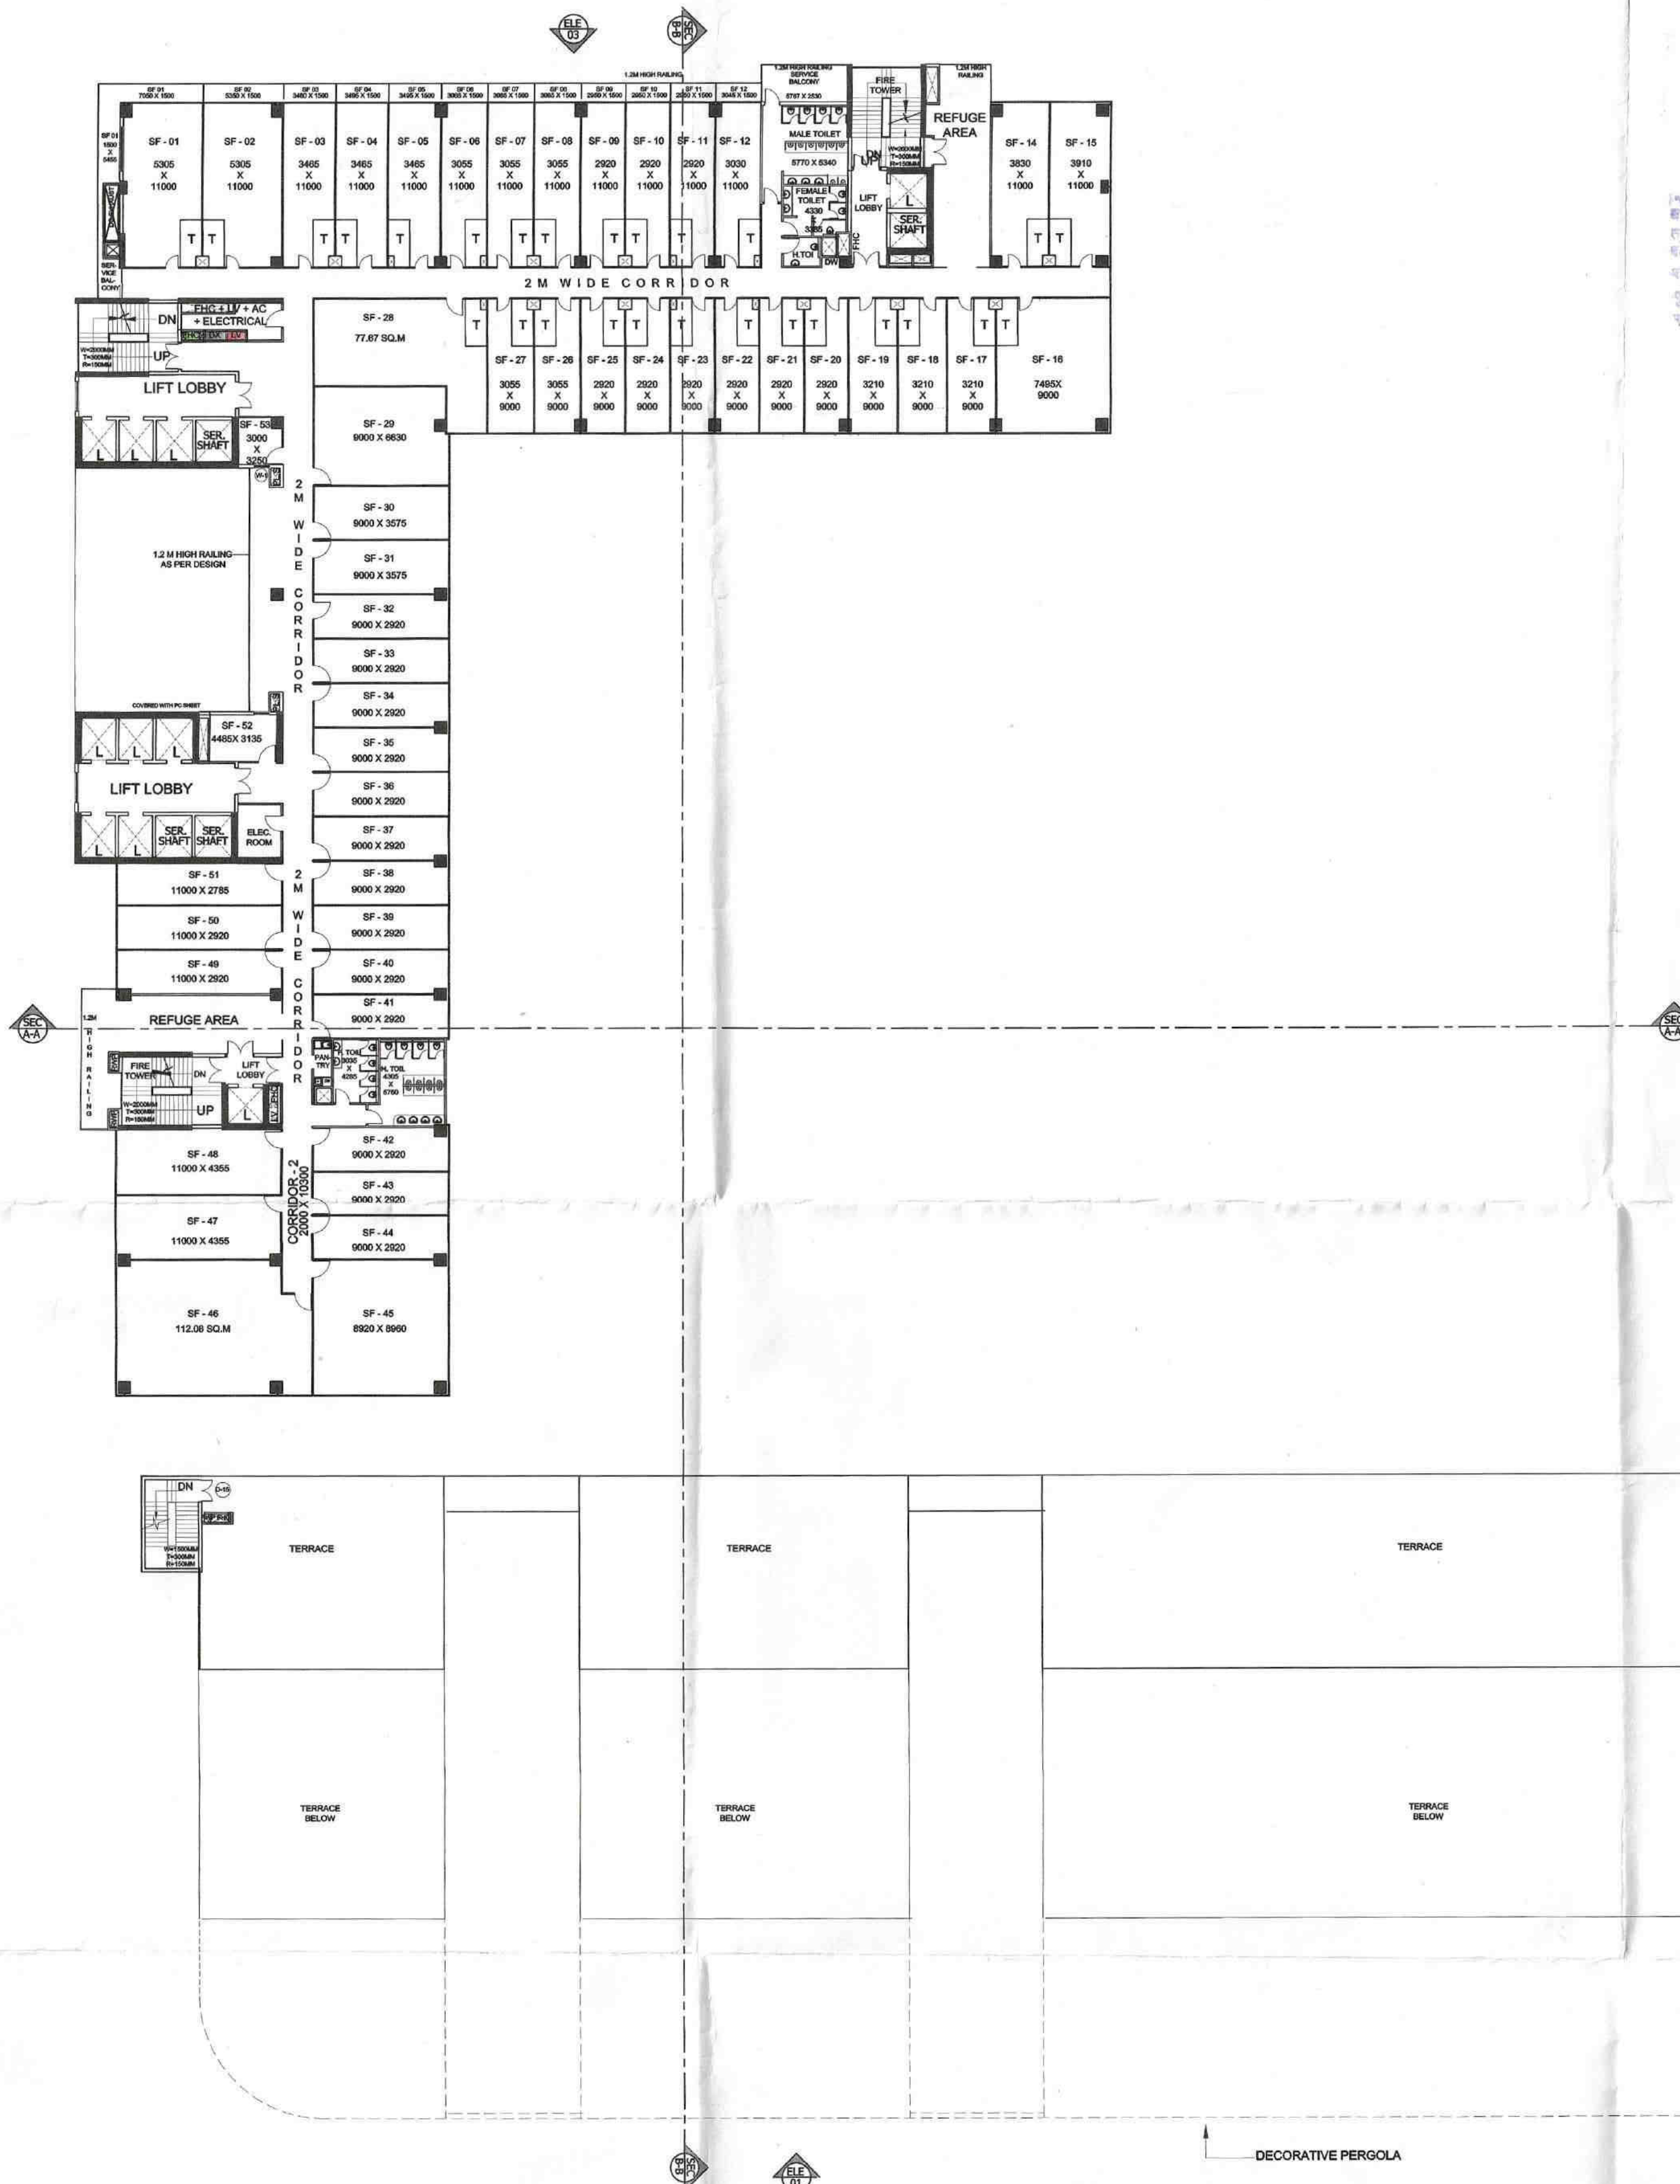

SECOND FLOOR PLAN (IT OFFICES)



SECOND FLOOR - AREAS			
SR.NO	LEGEND	AREA SF-E	IN SQ.M
1.		F.A.R AREAS	2521.12
2.		BALCONY/ TERRACE AREAS	135.26
3.		15% PRESCRIBED F.A.R	233.44

F.A.R AREA DETAIL (SECOND FLOOR)					
ENVELOPE AREAS					
SR.NO	L	X	B	=	TOTAL (SQ.M)
A	10.97	X	18.025	=	197.734
B	13.335	X	9.575	=	127.683
C	10.97	X	8.425	=	92.422
D	13.77	X	10.26	=	141.280
E	13.77	X	11.48	=	158.080
F	10.765	X	13.2	=	142.098
G	11.435	X	87.4	=	999.419
H	26.625	X	22.4	=	596.400
J	9.64	X	24.93	=	240.325
K	8.135	X	22.4	=	182.224
TOTAL ENVELOPE AREA (A)					2877.665
DEDUCTION AREA					
SR.NO	L	X	B	=	TOTAL (SQ.M)
1	4.6	X	6.7	=	30.820
2	2.35	X	2.425	=	5.699
3	2.3	X	2.8	=	6.440
3	2.3	X	2.8	=	6.440
3	2.3	X	2.8	=	6.440
3	2.3	X	2.8	=	6.440
3	2.3	X	2.8	=	6.440
3	2.3	X	2.8	=	6.440
4	2.45	X	2.8	=	6.860
4	2.45	X	2.8	=	6.860
4	2.45	X	2.8	=	6.860
4	2.45	X	2.8	=	6.860
5	2.425	X	2.35	=	5.699
5	2.425	X	2.35	=	5.699
6	2.865	X	0.785	=	2.249
X1	3.615	X	1.845	=	6.670
X2	2.885	X	3.515	=	10.141
X3	10.545	X	3.3	=	34.799
X4	10.54	X	2.82	=	29.723
X5	6.49	X	2.485	=	16.128
X6	2.4	X	6.46	=	15.504
X7	3.785	X	13.615	=	51.533
X8	0.555	X	7.23	=	4.013
X9	13.335	X	3.76	=	50.140
X10	2.565	X	5.18	=	13.287
X11	2.365	X	0.635	=	1.502
TOTAL DEDUCTION AREA (B)					356.542
F.A.R AREA					
TOTAL ENVELOPE AREA (A)					
TOTAL DEDUCTION AREA (B)					
C					2877.665 - 356.542
TOTAL F.A.R AREA FOR SECOND FLOOR (C)					2521.123

15% PRESCRIBED F.A.R AREA				
D				
X1	3.615	X	1.845	= 6.670
X2	2.885	X	3.515	= 10.141
X3	10.545	X	3.3	= 34.799
X4	10.54	X	2.82	= 29.723
X5	6.49	X	2.485	= 16.128
X6	2.4	X	6.46	= 15.504
X7	3.785	X	13.615	= 51.533
X8	0.555	X	7.23	= 4.013
X9	13.335	X	3.76	= 50.140
X10	2.565	X	5.18	= 13.287
X11	2.365	X	0.635	= 1.502
TOTAL AREA (D)				233.440

SD-06

OWNERS:

SIFAL INFOTECH PVT. LTD
W-111/A FIRST FLOOR,
GREATER KAILASH PART-1,
NEW DELHI - 110048

PROJECT:

SUBMISSION DRAWING FOR PROPOSED
BUILDING ITHUM'S 73, ON PLOT NO.-04, AT
SECTOR -73, NOIDA DISTRICT,
GAUTAM BUDH NAGAR,
UTTAR PRADESH.

ARCHITECTS:

ATWIN®
BRIJ (INDIA) ARCHITECTS
F-89, GREEN PARK, NEW DELHI -16.
Ph. +91-11-26853815 , 26858307 , Fax : +91-11-26850788
E-mail : biarch@rediffmail.com , info@atwin.in
Website: www.atwin.in

SHEET TITLE :

SECOND FLOOR PLAN
FLOOR PLAN & AREA DETAIL (F.A.R)

DEALT BY:

SCALE: 1:300

For SIFAL INFOTECH PVT. LTD.
3/11/21
Authorised Signatory

AR. ATEESH AGARWAL
B. ARCH, DIP. PRGT, MGMT (LONDON)
F.I.I.V - CAT / I - A - 1879
M. C. A. - 2003 / 31212

APPLICANT'S SIGNATURE


ARCHITECT'S SIGNATURE

[illegible]

Map for proposed Building is as per Byr
Lays submitted for approval Pl. enc.

Pl. Asstt. Asstt. Arch. Archt.

100

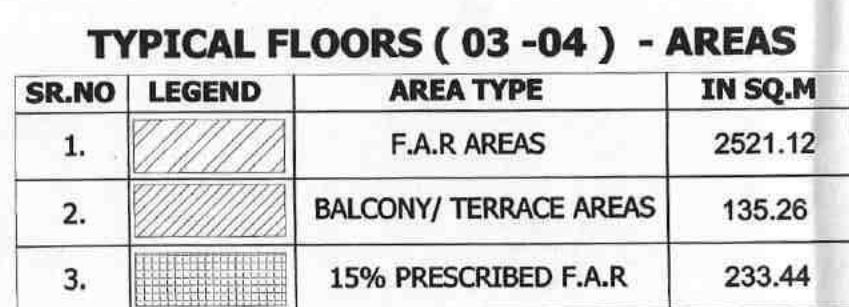

D	15% PRESCRIBED F.A.R. AREA			
X1	3.615	X	1.845	= 6.670
X2	2.885	X	3.515	= 10.141
X3	10.545	X	3.3	= 34.799
X4	10.54	X	2.82	= 29.723
X5	6.49	X	2.485	= 16.128
X6	2.4	X	6.46	= 15.504
X7	3.785	X	13.615	= 51.533
X8	0.555	X	7.23	= 4.013
X9	13.335	X	3.76	= 50.140
X10	2.565	X	5.18	= 13.287
X11	2.365	X	0.635	= 1.502
TOTAL AREA				233.440

SIFAL INFOTECH PVT. LTD
W-111/A FIRST FLOOR,
GREATER KAILASH PART-1,
NEW DELHI - 110048

SUBMISSION DRAWING FOR PROPOSED
BUILDING ITHUM'S 73, ON PLOT NO.-04, AT
SECTOR -73, NOIDA DISTRICT,
GAUTAM BUDH NAGAR,
UTTAR PRADESH.

ATWIN®

SHEET TITLE :

DEALT BY:



SCALE: 1:300

APPLICANT'S SIGNATURE

ARCHITECT'S SIGNATURE

SD-07


Map for proposed Building is as per Bye
Laws submitted for approval Please.

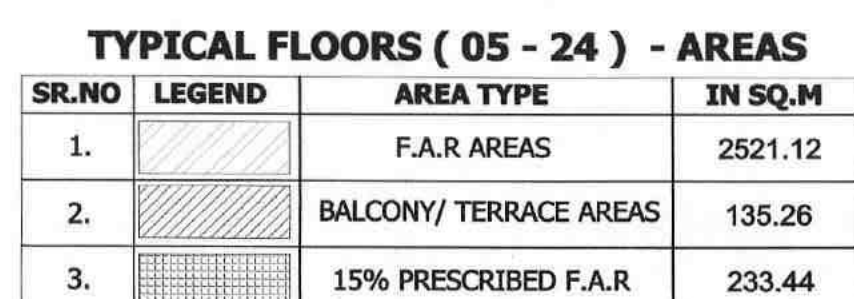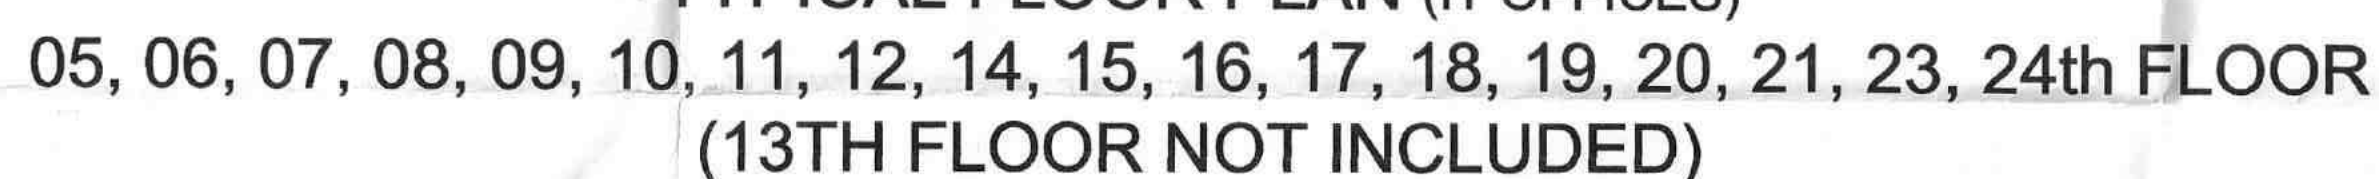


D	15% PRESCRIBED F.A.R. AREA				
X1	3.615	X	1.845	=	6.670
X2	2.885	X	3.515	=	10.141
X3	10.545	X	3.3	=	34.799
X4	10.54	X	2.82	=	29.723
X5	6.49	X	2.485	=	16.128
X6	2.4	X	6.46	=	15.504
X7	3.785	X	13.615	=	51.533
X8	0.555	X	7.23	=	4.013
X9	13.335	X	3.76	=	50.140
X10	2.565	X	5.18	=	13.287
X11	2.365	X	0.635	=	1.502
TOTAL AREA					322.440

DR. ATEESH AGARWAL
B. ARCH, DIP, PRGT, MGMT (LONDON)
F. I. I. V - CAT / I - A - 1879
M. C. A. - 2003 / 31212

ARCHITECT'S SIGNATURE

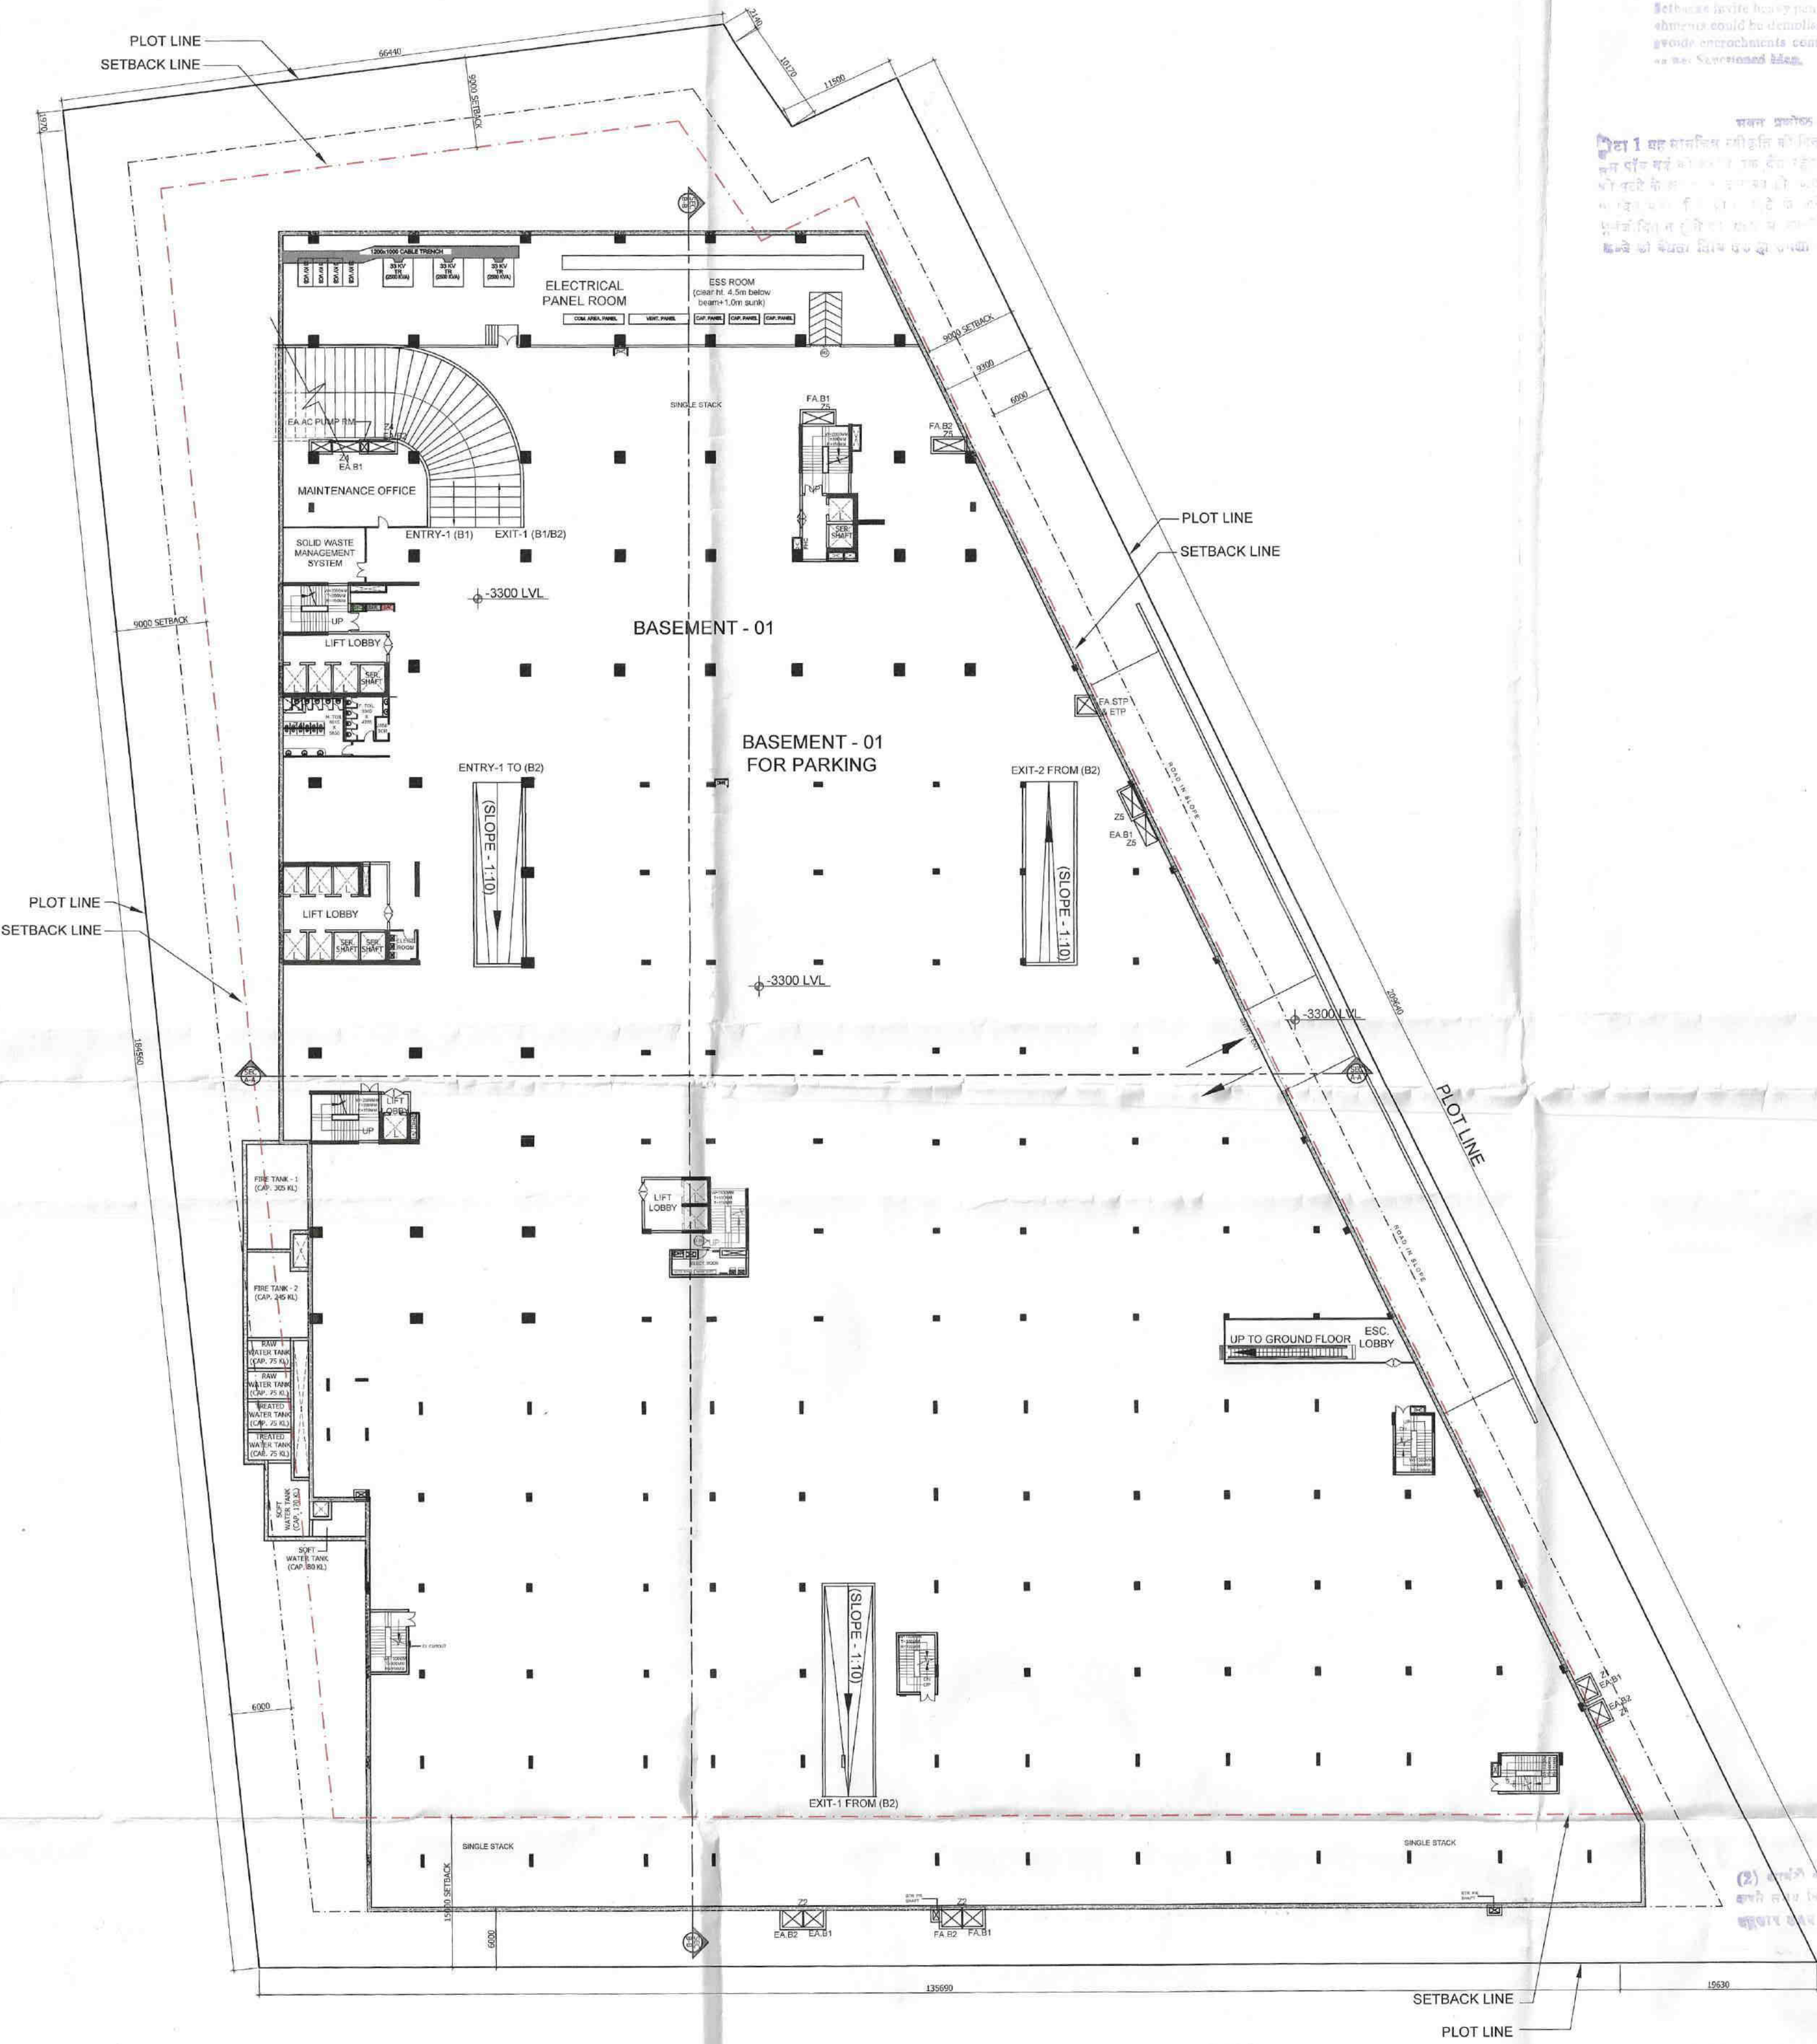

BASEMENT-01 (FOR PARKING)

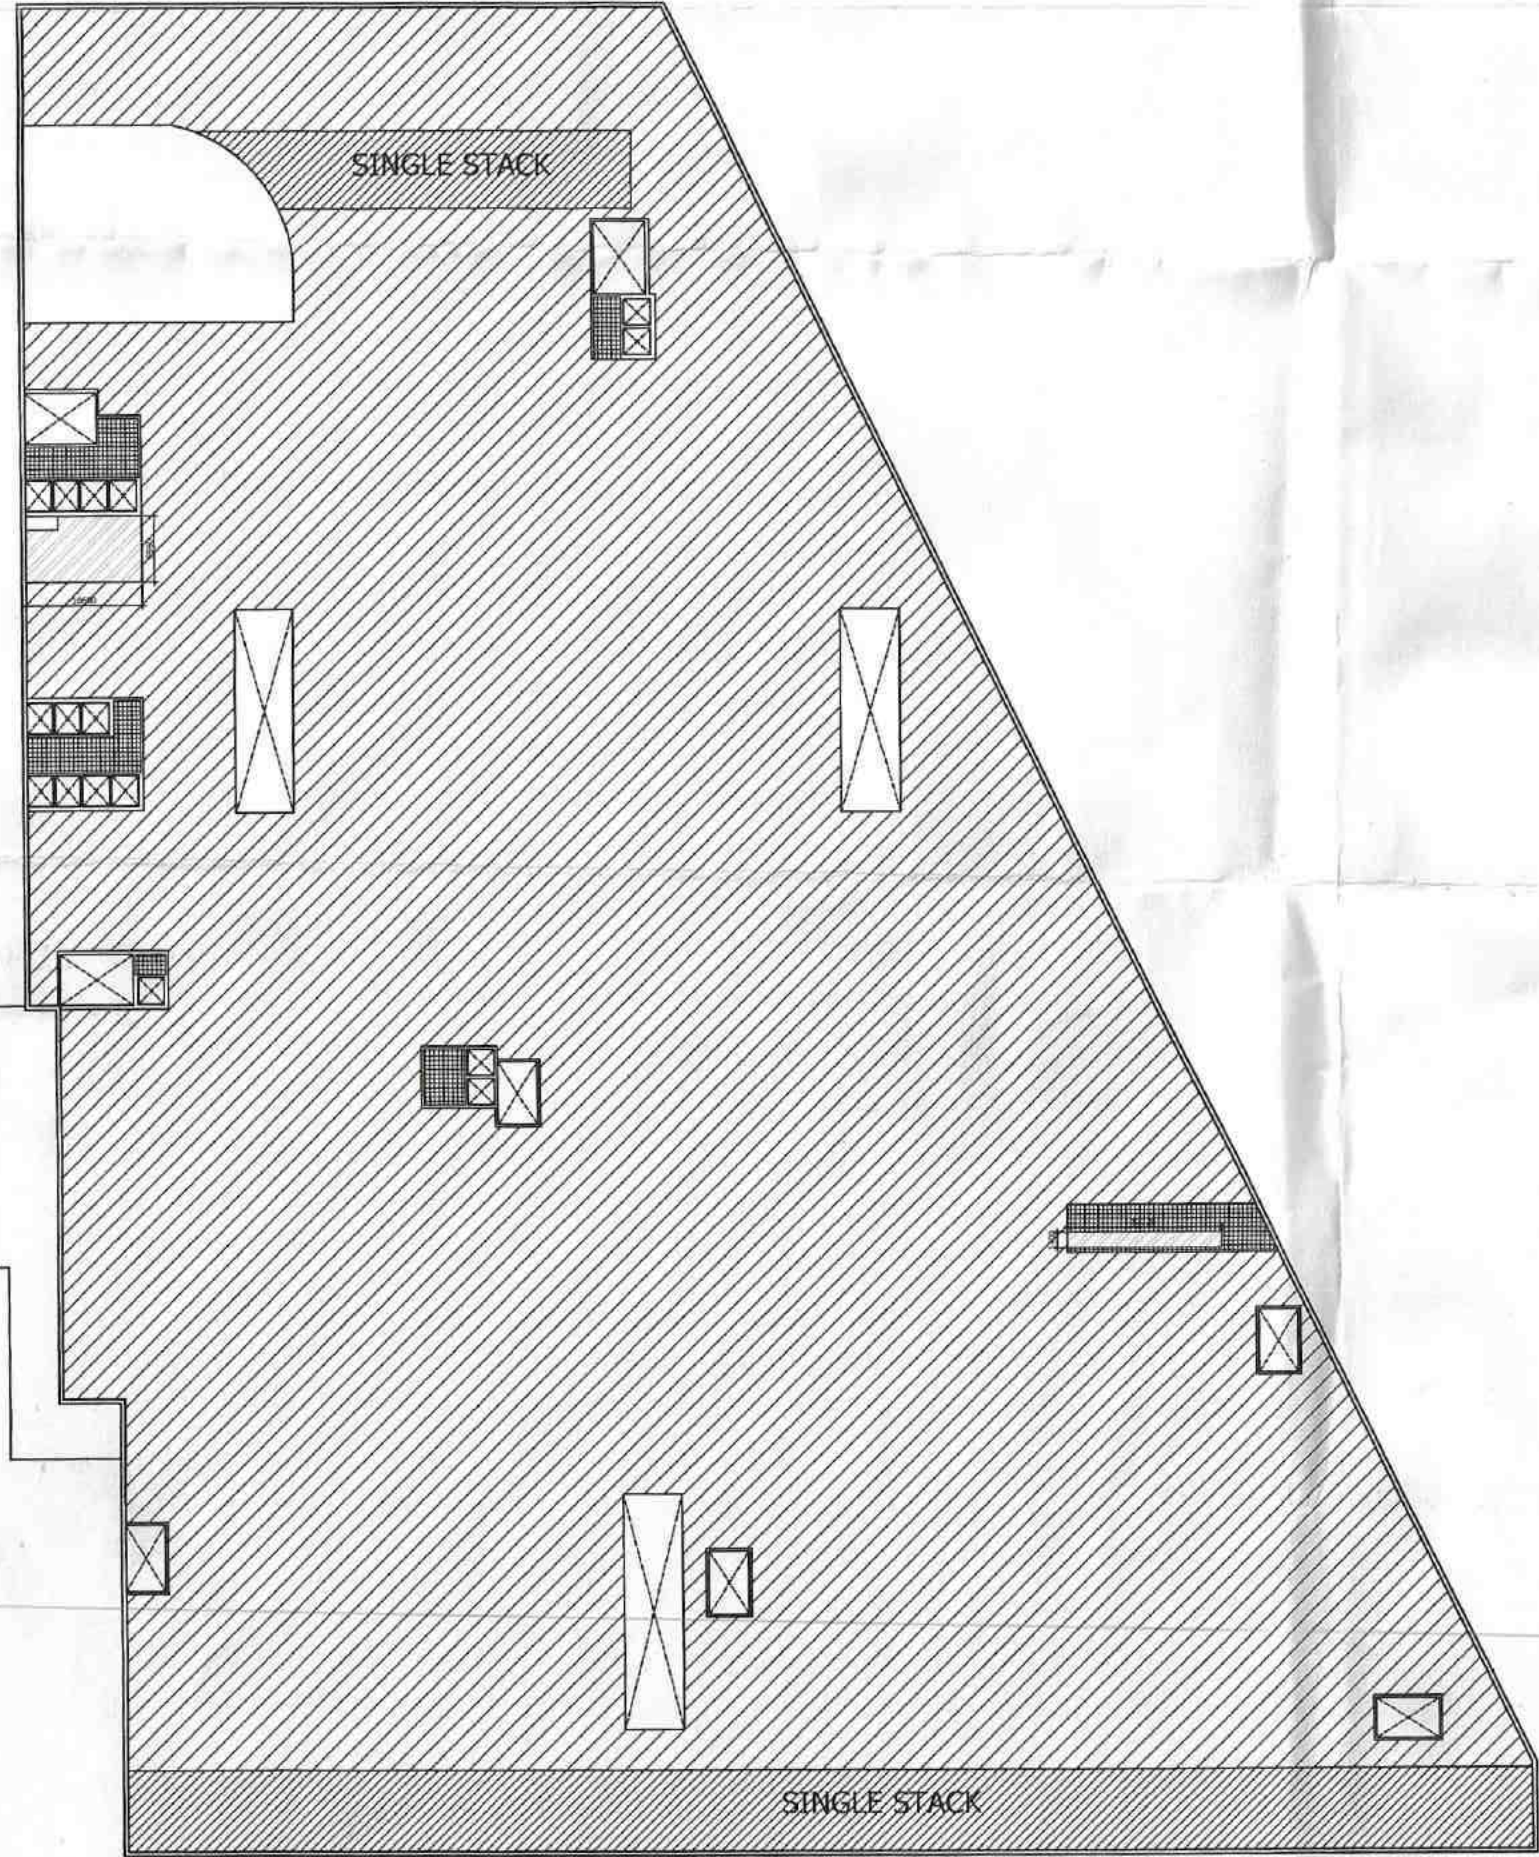

ENVELOPE AREAS

PARKING CALCULATION			
BASEMENT-01 = 12843.63 / 18 (DOUBLE STACK)			
= 713.53 (SAY 713 NOS)			
= 1171.37/30 (SINGLE STACK)			
= 39.04 (SAY 39 NOS)			
PROPOSED CARS @ BASEMENT-01 =			752 NOS

BASEMENT 01 - AREAS			
SR.NO	LEGEND	AREA TYPE	IN SQ.M
1.		F.A.R AREAS	78.78
2.		PARKING AREAS	14015.00
3.		15% PRESCRIBED F.A.R	177.49

SD-10

OWNERS:

SIFAL INFOTECH PVT. LTD
W-111/A FIRST FLOOR,
GREATER KAILASH PART-1,
NEW DELHI - 110048

PROJECT:

SUBMISSION DRAWING FOR PROPOSED
BUILDING ITHUM'S 73, ON PLOT NO.-04, AT
SECTOR -73, NOIDA DISTRICT,
GAUTAM BUDH NAGAR,
UTTAR PRADESH.

ARCHITECTS:

ATWIN®
BRIJ (INDIA) ARCHITECTS
F-89, GREEN PARK, NEW DELHI -16.
Ph. +91-11-26853815, 26858307, Fax : +91-11-26850788
E-mail : biarch@rediffmail.com, info@atwin.in
Website: www.atwin.in

SHEET TITLE :

BASEMENT-01 PLAN
FLOOR PLAN & AREA DETAIL

DEALT BY:	SCALE: 1:400
	N
For SIFAL INFOTECH PVT. LTD. Authorized Signatory	AR. ATEESH AGARWAL B. ARCH, DIP. PRGT, MGMT (LONDON) F. I. I. V - CAT / I - A - 1879 M. C. A. - 2003 / 31212
APPLICANT'S SIGNATURE	ARCHITECT'S SIGNATURE

सर्वप्रथम यह ध्यान रखना है कि
यह दस्तावेज केवल एक ही बार ही
उपयोग में लाया जा सकता है।
यदि इसे दोबारा उपयोग में लाया
जाएगा तो इसके लिए अलग से
अनुमति लेनी होगी।
यदि इस दस्तावेज का उपयोग
किसी भी अन्य उद्देश्य के लिए
किया जाएगा तो इसके लिए
अलग से अनुमति लेनी होगी।
यदि इस दस्तावेज का उपयोग
किसी भी अन्य उद्देश्य के लिए
किया जाएगा तो इसके लिए
अलग से अनुमति लेनी होगी।

सर्वप्रथम यह ध्यान रखना है कि
यह दस्तावेज केवल एक ही बार ही
उपयोग में लाया जा सकता है।
यदि इसे दोबारा उपयोग में लाया
जाएगा तो इसके लिए अलग से
अनुमति लेनी होगी।
यदि इस दस्तावेज का उपयोग
किसी भी अन्य उद्देश्य के लिए
किया जाएगा तो इसके लिए
अलग से अनुमति लेनी होगी।
यदि इस दस्तावेज का उपयोग
किसी भी अन्य उद्देश्य के लिए
किया जाएगा तो इसके लिए
अलग से अनुमति लेनी होगी।

V-975/202 23/3/21

Map for proposed Building is as per
Lay submitted for approval. Please
Pl. Asst. Archt.

702 23/3/21
 प्रमाणित किया जाता है कि श्री. वि. बी. शर्मा
 (सदस्य प्रमाणित)

23/3, 12

Map for proposed Building is as per Bye
Law submitted for approval. Please

☐ Pl. Asett.	☒ Asett. Arch	☐ Architekt
----------------------------------	--	---------------------------------



SIFAL INFOTECH PVT. LTD
W-111/A FIRST FLOOR,
GREATER KAILASH PART-1,
NEW DELHI - 110048

SUBMISSION DRAWING FOR PROPOSED
BUILDING ITHUM'S 73, ON PLOT NO.-04, AT
SECTOR -73, NOIDA DISTRICT,
GAUTAM BUDH NAGAR,
UTTAR PRADESH.

ATWIN®

SHEET TITLE :

ELEVATION

SCALE: N.T.S

MR. ATEESH AGARWAL
B. ARCH, DIP. PRGT, MGMT (LONDON)
F. I. I. V - CAT / I - A - 1879
M. C. A. - 2003 / 31212

ARCHITECT'S SIGNATURE

SD-12

अनुमति के बिना, प्रकृत चित्रण को
कोई भी व्यक्ति नहीं बदल सकता है।
कोई भी व्यक्ति इस चित्रण को
कोई भी व्यक्ति इस चित्रण को
कोई भी व्यक्ति इस चित्रण को


अनुमति के बिना, प्रकृत चित्रण को
कोई भी व्यक्ति नहीं बदल सकता है।
कोई भी व्यक्ति इस चित्रण को
कोई भी व्यक्ति इस चित्रण को
कोई भी व्यक्ति इस चित्रण को

V-975/702 22/3/21

Map for proposed Building is as per By
Lands submitted for approval P
Pl. Asst. Architect


अनुमति के बिना, प्रकृत चित्रण को
कोई भी व्यक्ति नहीं बदल सकता है।
कोई भी व्यक्ति इस चित्रण को
कोई भी व्यक्ति इस चित्रण को
कोई भी व्यक्ति इस चित्रण को

TERRACE 02
+9450 LVL
TERRACE 01
+94450 LVL
TWENTY FOURTH FLOOR
+90450 LVL
TWENTY THIRD FLOOR
+86700 LVL
TWENTY SECOND FLOOR
+82950 LVL
TWENTY FIRST FLOOR
+79200 LVL
TWENTIETH FLOOR
+75450 LVL
NINETEENTH FLOOR
+71700 LVL
EIGHTEENTH FLOOR
+67950 LVL
SEVENTEENTH FLOOR
+64200 LVL
SIXTEENTH FLOOR
+60450 LVL
FIFTEENTH FLOOR
+56700 LVL
FOURTEENTH FLOOR
+52950 LVL
THIRTEENTH FLOOR
+49200 LVL
ELEVENTH FLOOR
+45450 LVL
TENTH FLOOR
+41700 LVL
NINTH FLOOR
+37950 LVL
EIGHT FLOOR
+34200 LVL
SEVENTH FLOOR
+30450 LVL
SIXTH FLOOR
+26700 LVL
FIFTH FLOOR
+22950 LVL
FOURTH FLOOR
+19200 LVL
THIRD FLOOR
+15450 LVL
SECOND FLOOR
+11700 LVL
FIRST FLOOR
+7200 LVL
GROUND FLOOR
+1200 LVL
N.G.L.
+0.00 LVL
BASEMENT - 01
-3300 LVL
BASEMENT - 02
-7800 LVL

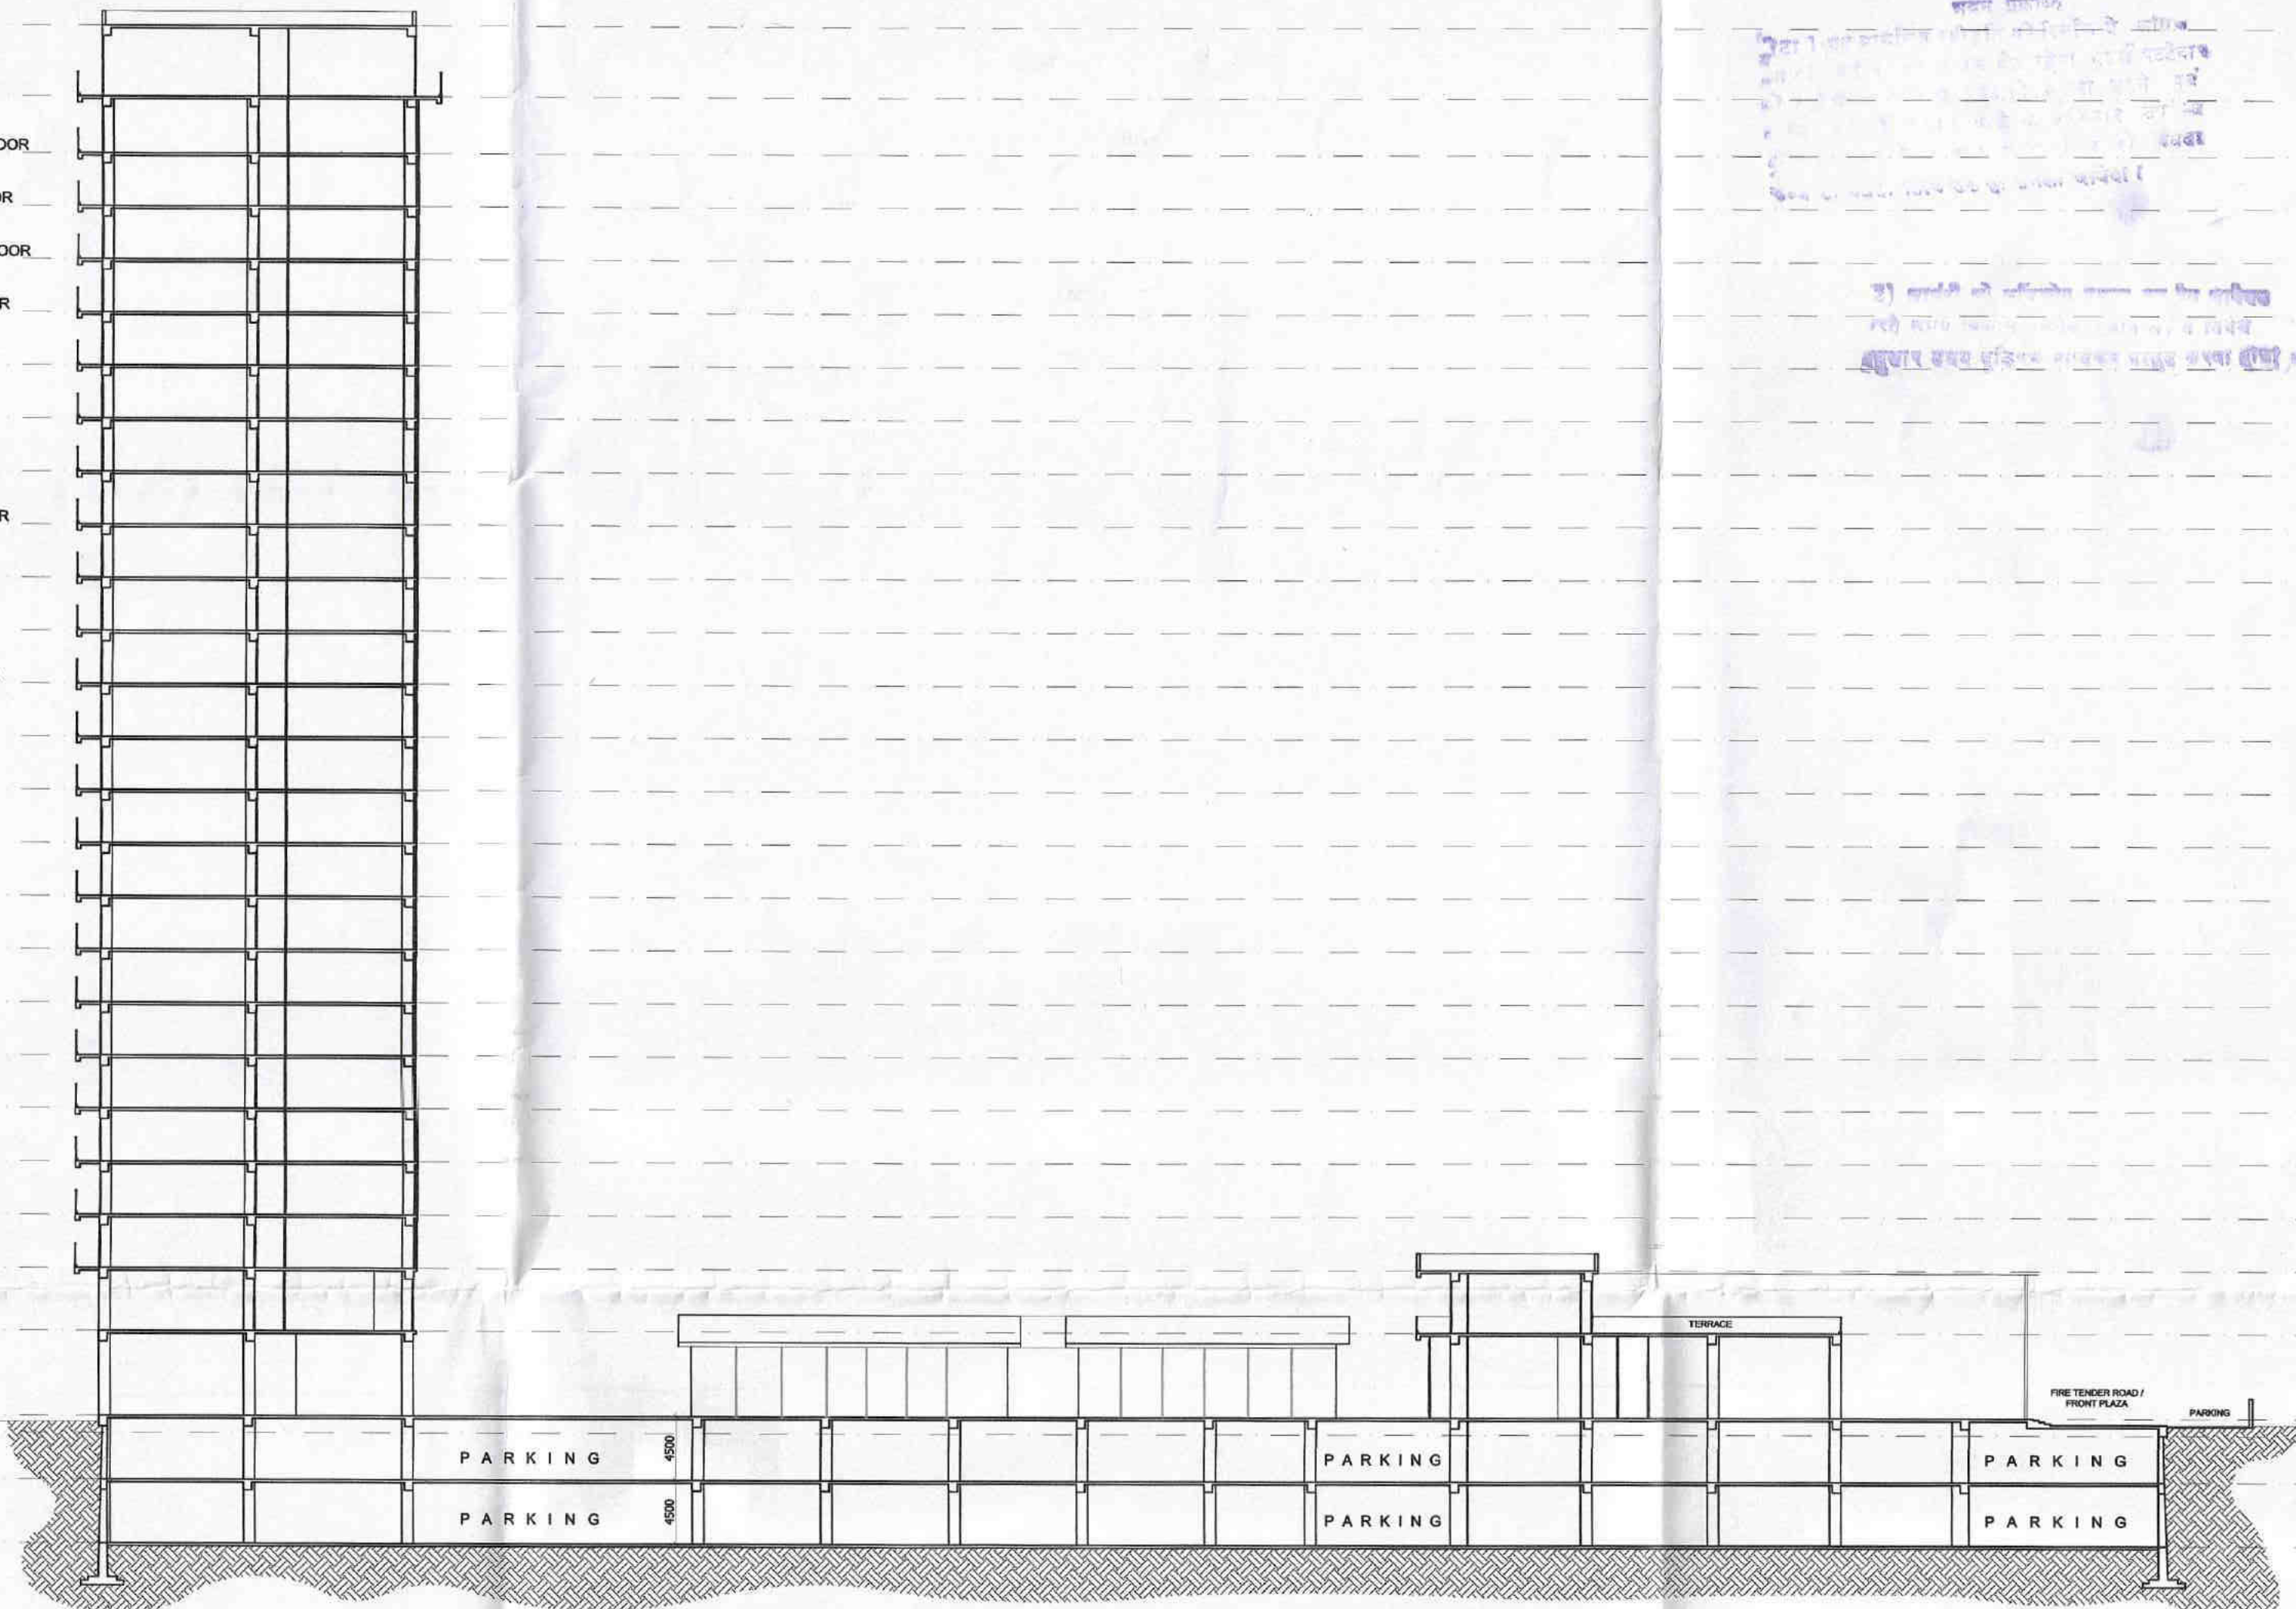

SECTION B-B

7000
6000
5000
4000
3000
2000
1000
0
-1000
-2000
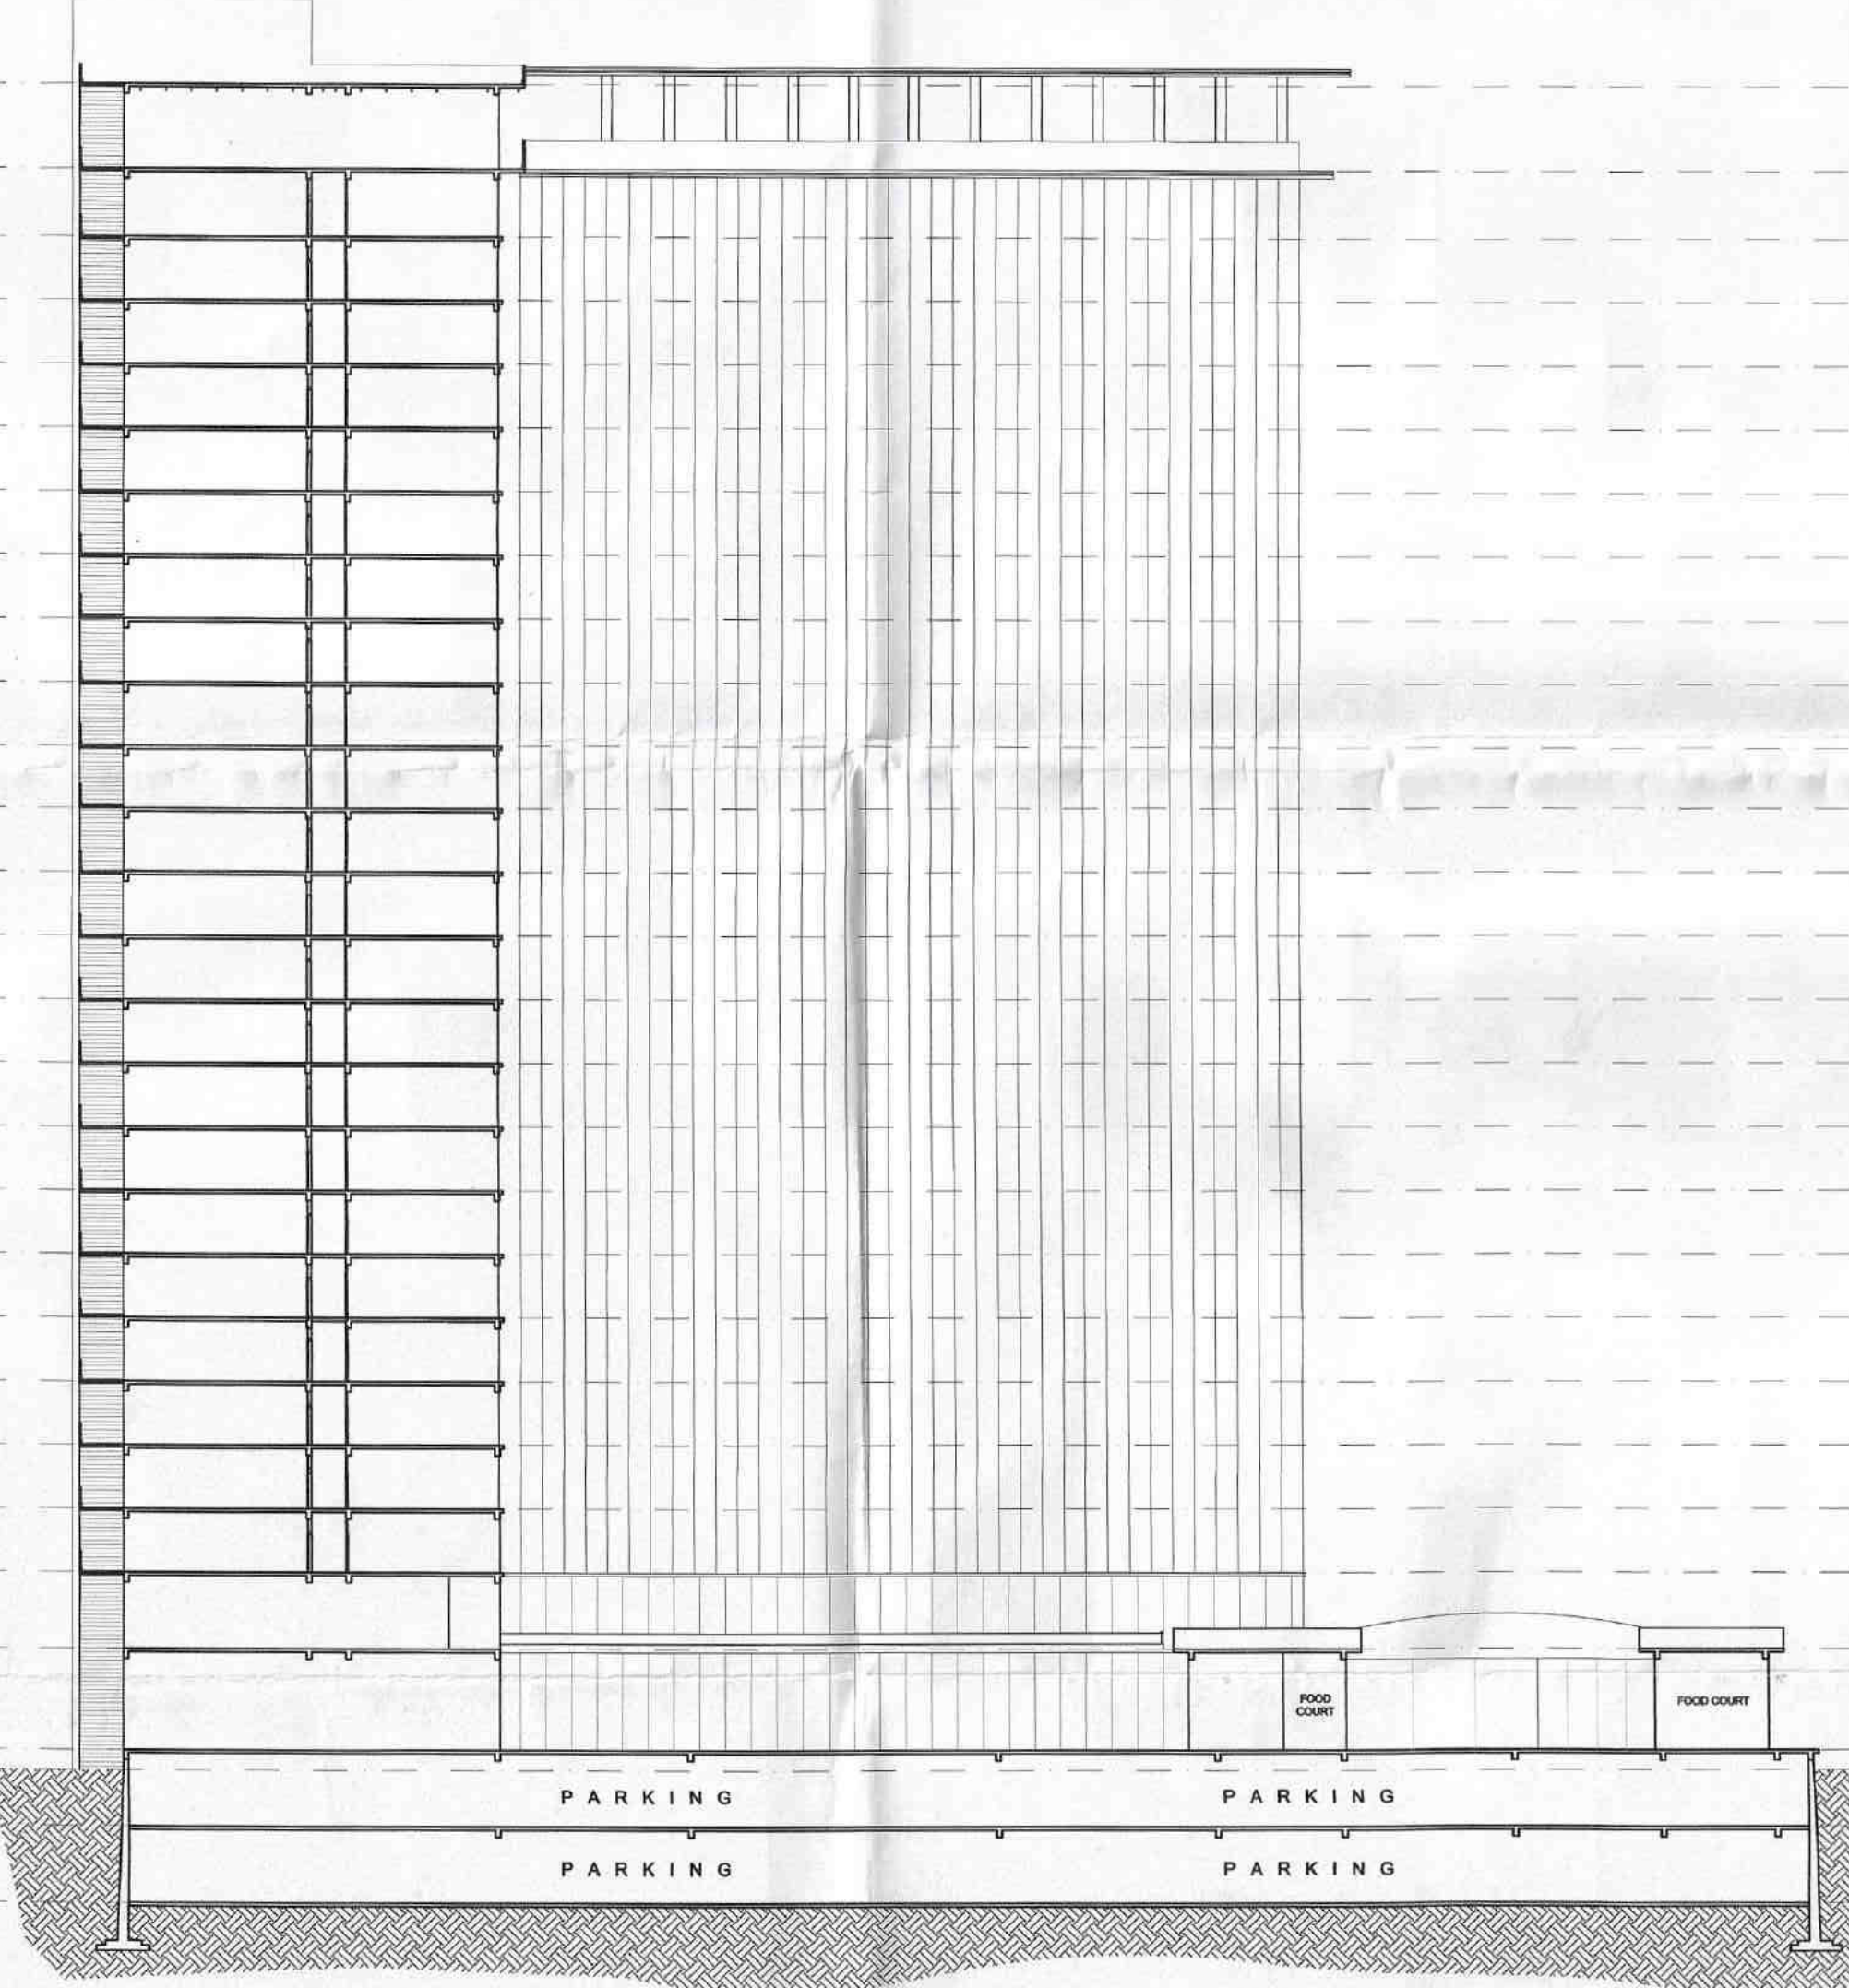

SECTION A-A

TERRACE 02
+99450 LVL
TERRACE 01
+94450 LVL
TWENTY FOURTH FLOOR
+90450 LVL
TWENTY THIRD FLOOR
+86700 LVL
TWENTY SECOND FLOOR
+82950 LVL
TWENTY FIRST FLOOR
+79200 LVL
TWENTIETH FLOOR
+75450 LVL
NINETEENTH FLOOR
+71700 LVL
EIGHTEENTH FLOOR
+67950 LVL
SEVENTEENTH FLOOR
+64200 LVL
SIXTEENTH FLOOR
+60450 LVL
FIFTEENTH FLOOR
+56700 LVL
FOURTEENTH FLOOR
+52950 LVL
THIRTEENTH FLOOR
+49200 LVL
ELEVENTH FLOOR
+45450 LVL
TENTH FLOOR
+41700 LVL
NINTH FLOOR
+37950 LVL
EIGHT FLOOR
+34200 LVL
SEVENTH FLOOR
+30450 LVL
SIXTH FLOOR
+26700 LVL
FIFTH FLOOR
+22950 LVL
FOURTH FLOOR
+19200 LVL
THIRD FLOOR
+15450 LVL
SECOND FLOOR
+11700 LVL
FIRST FLOOR
+7200 LVL
GROUND FLOOR
+1200 LVL
N.G.L.
+0.00 LVL
BASEMENT - 01
-3300 LVL
BASEMENT - 02
-7800 LVL

OWNERS: SIFAL INFOTECH PVT. LTD W-111/A FIRST FLOOR, GREATER KAILASH PART-1, NEW DELHI - 110048	
PROJECT: SUBMISSION DRAWING FOR PROPOSED BUILDING ITHUM'S 73, ON PLOT NO.-04, AT SECTOR -73, NOIDA DISTRICT, GAUTAM BUDH NAGAR, UTTAR PRADESH.	
ARCHITECTS: ATWIN® BRIJ (INDIA) ARCHITECTS F-89, GREEN PARK, NEW DELHI -16. Ph. +91-11-26853815 , 26858307 , Fax : +91-11-26850788 E-mail : biarch@rediffmail.com , info@atwin.in Website: www.atwin.in	
SHEET TITLE : SECTION	
DEALT BY:	SCALE: 1:400
APPLICANT'S SIGNATURE	
ARCHITECT'S SIGNATURE	

SD-13