
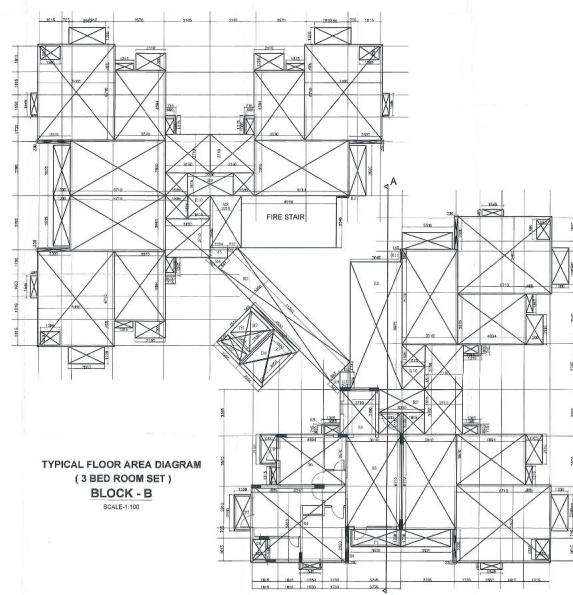


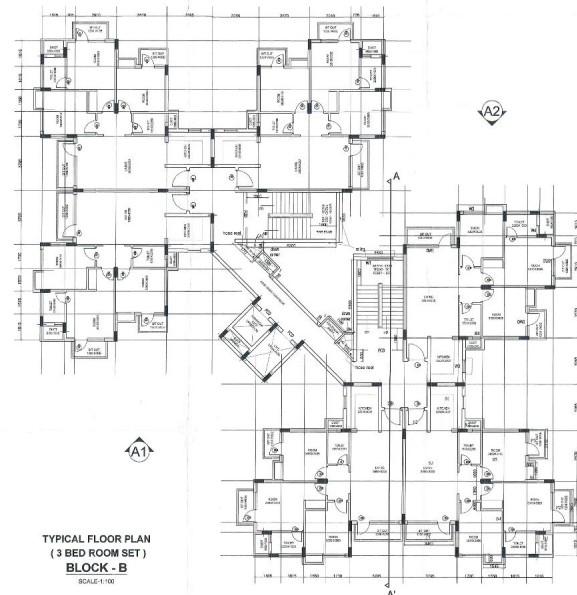

BLOCK - B

CIRCULATION
TYPICAL FLOOR

	NOS.	LENGTH	BREADTH	AREA
R1.	1	3.645	0.895	32.7
R2.	2x0.5	0.717	0.717	0.5
R3.	2	1.224	0.717	0.8
R4.	2x0.5	0.947	0.947	0.9
R5.	1	11.363	1.900	22.2
R6.	1	4.590	0.240	1.1
R7.	2	3.510	2.295	8.0
R8.	1	3.645	2.215	8.0
R9.	2	3.230	1.615	5.2
R10.	2	1.615	1.625	2.6
R11	2	0.885	0.115	0.2
TOTAL				82.5
DUCKS				
D3.	1	1.950	0.670	1.30
D4.(left)	1	3.050	1.950	5.94
D5.(right)	1	2.150	1.950	4.19
TOTAL				11.4
NET AREA	83.33	11.47		

CIRCULATION
GROUND FLOOR

CIRCULATION OF TYPICAL FLOOR +D+D
=71.086+5.948+4.192 =81.226 SQ. M

TOTAL FAR AREA OF TWO BLOCK B TOWERS = 7859.956 X2 = 15719.912 SQ.M

SCHEDULE OF DOORS & WINDOWS					
S.NO.	TYPE	WIDTH	HEIGHT	CILL	LINTEL
01	D1	1200	2550	—	2550
02	D2	900	2100	—	2100
03	D3	750	2100	—	2100
04	DW1	3000	2400	150	2550
05	DW2	2110	2400	150	2550
06	DW3	1650	2400	150	2550
07	W1	1800	1650	900	2550
08	W2	1500	2400	150	2550
09	W3	900	1650	900	2550
10	W4	600	1350	1200	2550
11	RS	2320	2400	—	2400

NOTE

1. ALL DOORS LEADING TO STAIRCASES ARE FIRE
CHECKED DOORS OF 2 HRS. FIRE RATING
2. ALL SPACES IN THE BUILDING ARE CENTRALLY
AIR-CONDITIONED AND MECHANICALLY
VENTILATED

CLIENT :-

ANSAL API

ANSAL PROPERTIES &
INFRASTRUCTURE LTD.
115, ANSAL BHWAN,
16, K. G. MARG, NEW DELHI - 110001.

यह मानचित्र लखनऊ महायोजना 2021 तथा भवन उपविधि 2008 के अनुरूप तैयार किया गया है।

201

22/8/2009

SCALE 1/100

DATE		
DEPT. BY		

	SHLP
SHEET TITLE	

100

FLOOR PLANS FOR BLOCK G

RUDRABHISHEK ENTERPRISES PVT. L.

TOWN & COUNTRY PLANNERS, ARCHITECTS & INTERIOR

DESIGNER, JUVENIA CIVIC, SERVICE DESIGNS
GROUND FLOOR, YUSUBUWAYE

YSDA COMPLEX, 13 JANA PRATAP WARD, UDHUMBU
CALL - (2522) 2308146, 022422

[illegible]

	2	11
--	---	----

 AMERICAN SOCIETY OF HUMAN GENETICS

Page No. : C

OWNER

प्रमाणित की गई है कि यह योजना
 1/19/2024 को
 1/19/2024 को

1/19/2024 को
 1/19/2024 को



PROPOSED GROUP HOUSING-2
 ON 0.89 ACRES,
 PLOT NO. 3,
 SECTION 17, E-10, GATEWAY
 LUCKNOW



SECTION - A-A'
 SCALE 1:50

CLIENT -
ANSAL AP
 ANSAL PROPERTIES
 115 ANSAL BUILDING,
 PLOT NO. 1, SECTION 17, E-10, GATEWAY
 LUCKNOW

यह मानक खण्ड योजना 2021
 तथा भवन अधिनियम 2008 के अनुसार
 तैयार किया गया है।

DATE	20/05/2024
SCALE	1:50
SHEET NO.	01/01
SHEET TITLE	SECTION BLOCK B
PROJECT NO.	LUK/2024/001

CONSULTANT -
KUDRABHISHA ENTERPRISES PVT. LTD.
 KUDRABHISHA ENTERPRISES PVT. LTD.
 115 ANSAL BUILDING,
 PLOT NO. 1, SECTION 17, E-10, GATEWAY
 LUCKNOW


OWNER
ANSAL PROPERTIES
 115 ANSAL BUILDING,
 PLOT NO. 1, SECTION 17, E-10, GATEWAY
 LUCKNOW

ARCHITECT
ANSAL PROPERTIES
 115 ANSAL BUILDING,
 PLOT NO. 1, SECTION 17, E-10, GATEWAY
 LUCKNOW

आवक-१ - २०२२ संख्या-१०११ प.८ के तहत
उप-अ-२ अलग होना)



ELEVATION -A1
SCALE 1:100

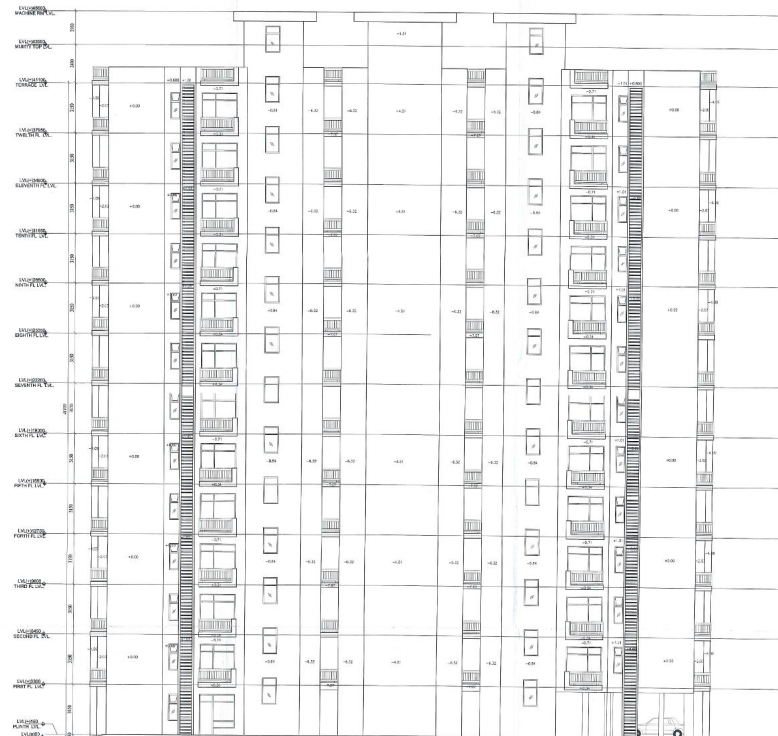

ELEVATION -A2
SCALE 1:100

PROPOSED GROUP HOUSING-2
ON 3.89 ACRES,
PLOT AT
SECTOR-4, POCKET -3,
SUSANT HI-TECH CITY,
LUCKNOW

CLIENT :-

ANSA LAP
ANAL PROPERTY LTD. &
INFRASTRUCTURE LTD.
13, ANAND, BHAWAN,
16, K.G. MARG, NEW DELHI - 110001.

यह मानचित्र लखनऊ महायोजना 2021
तथा भवन उपविधि 2008 के अनुरूप
तैयार किया गया है।

DATE	22/03/2022	SHEET NO
SCALE	1:100	
DRAWN BY	SHAFI	
SHEET TITLE	ELEVATION OF BLOCK A	
CONSULTANTS	RUDRABHISHEK ENTERPRISES PVT. LTD.	LEO/GHA/EL/069

CONSULTANTS:
RUDRABHISHEK ENTERPRISES PVT. LTD.
TOWN & COUNTRY PLANNERS, ARCHITECTS & INTERIOR
DESIGNERS, SURVEY CIVIL, MECHANICAL ENGINEERS
GROUPS IN CHARGE: PUGA BHAWAN
VINOOD KUMAR, 13, ANAND, BHAWAN, NEW DELHI - 110001
CALL : 99201 220195, 920423

ANAL PROPERTY LTD. & INFRASTRUCTURE LTD.
13, ANAND, BHAWAN, NEW DELHI - 110001
OWNER

ANAL PROPERTY LTD. & INFRASTRUCTURE LTD.
13, ANAND, BHAWAN, NEW DELHI - 110001
Regd. No. (G) 2001/2001

ARCHITECT

