




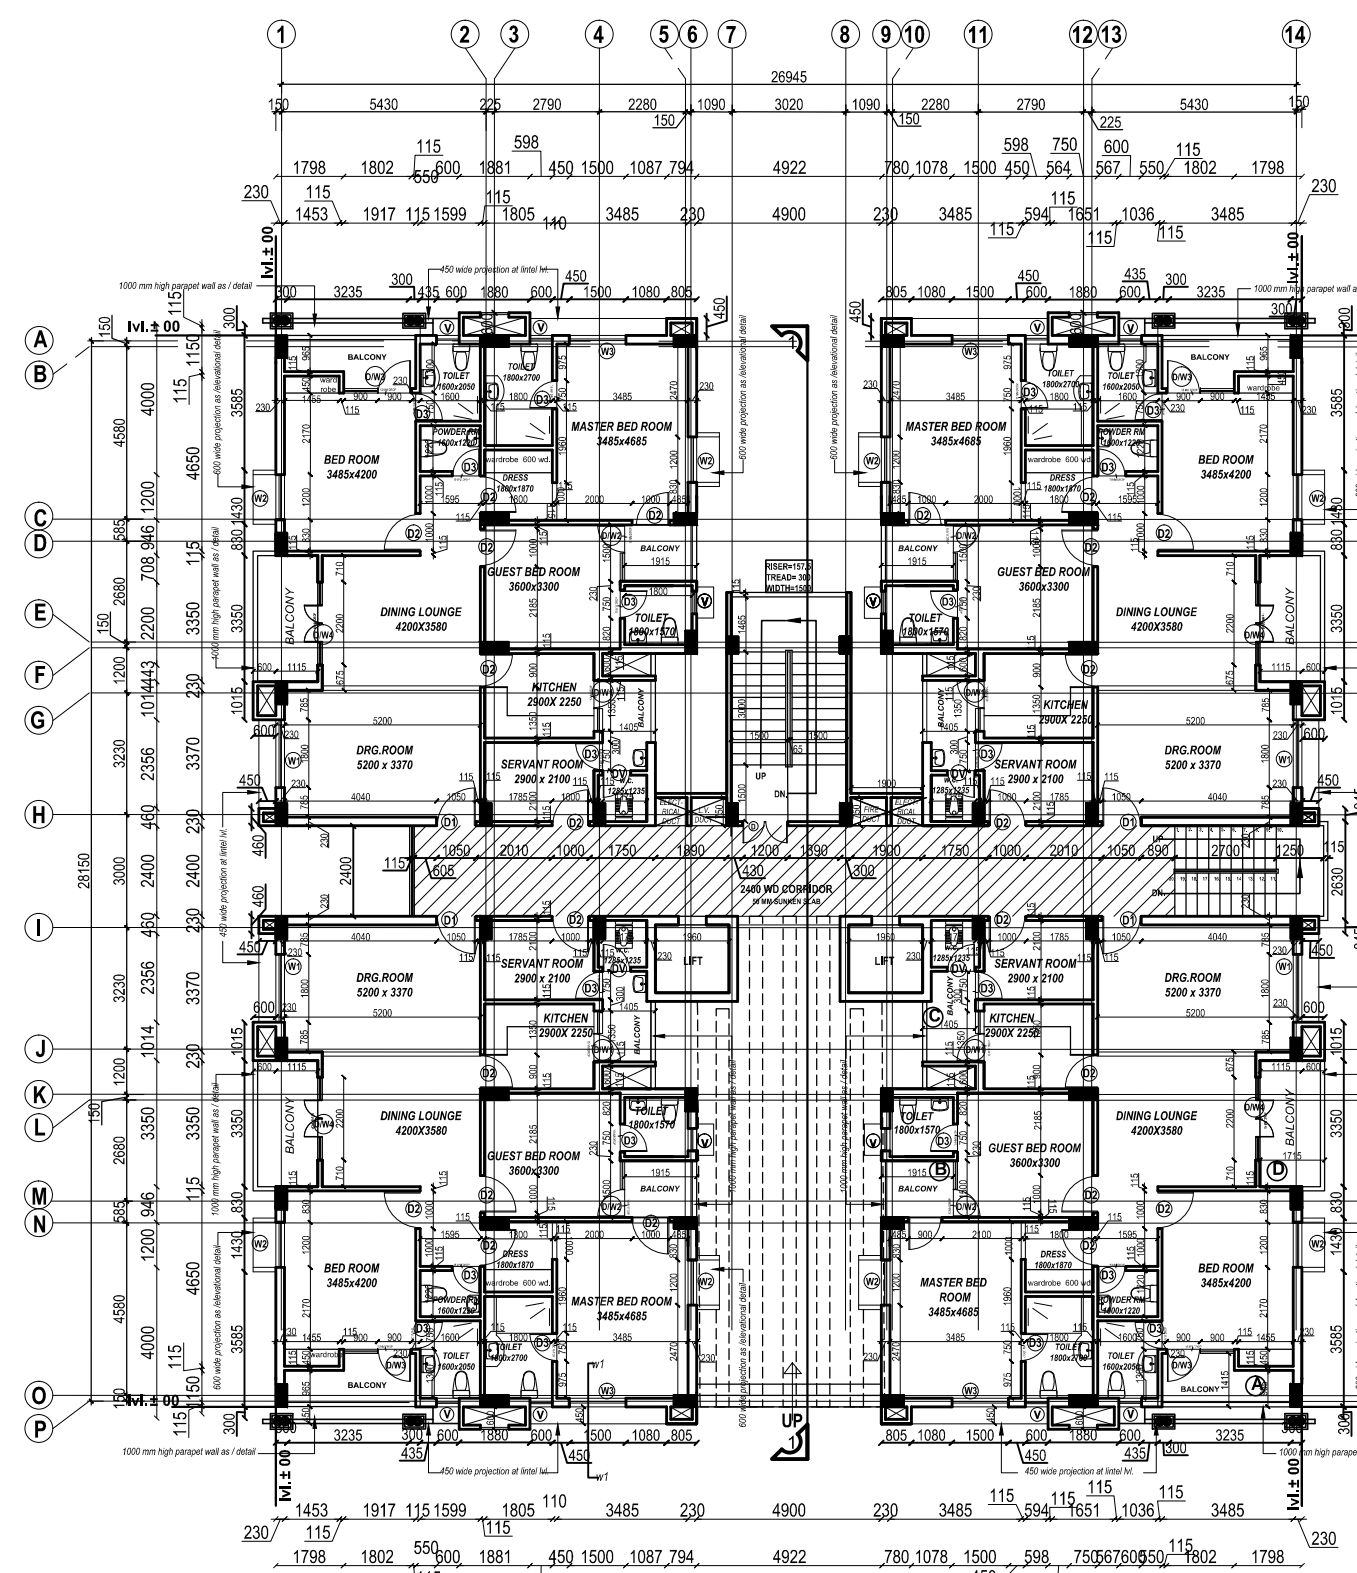


H.I.G.(G+8)
GROUND FLOOR PLAN
SCALE 1:100

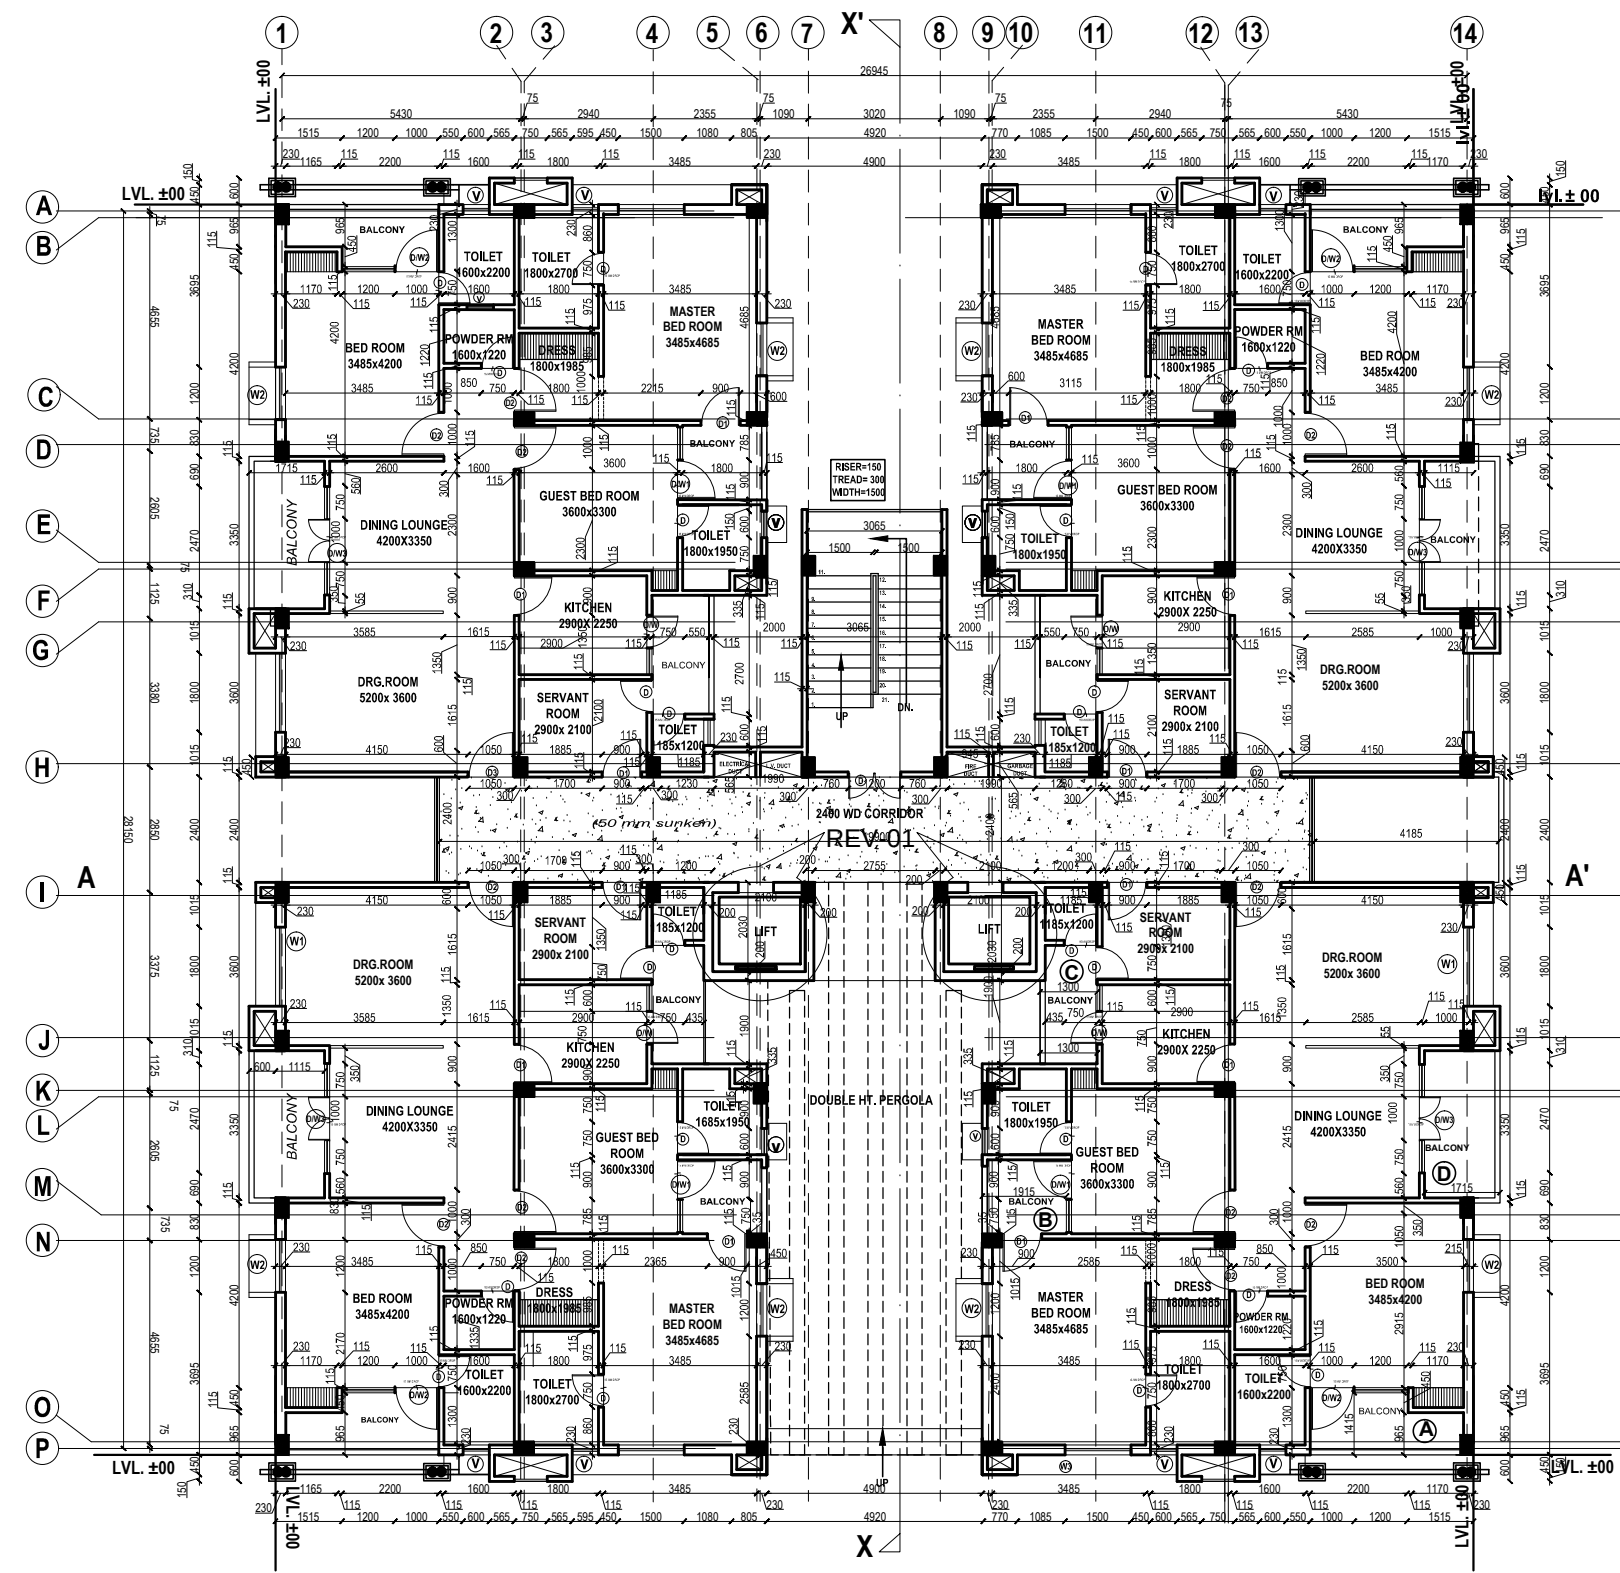


H.I.G.(G+3)
GROUND FLOOR PLAN
SCALE 1:100

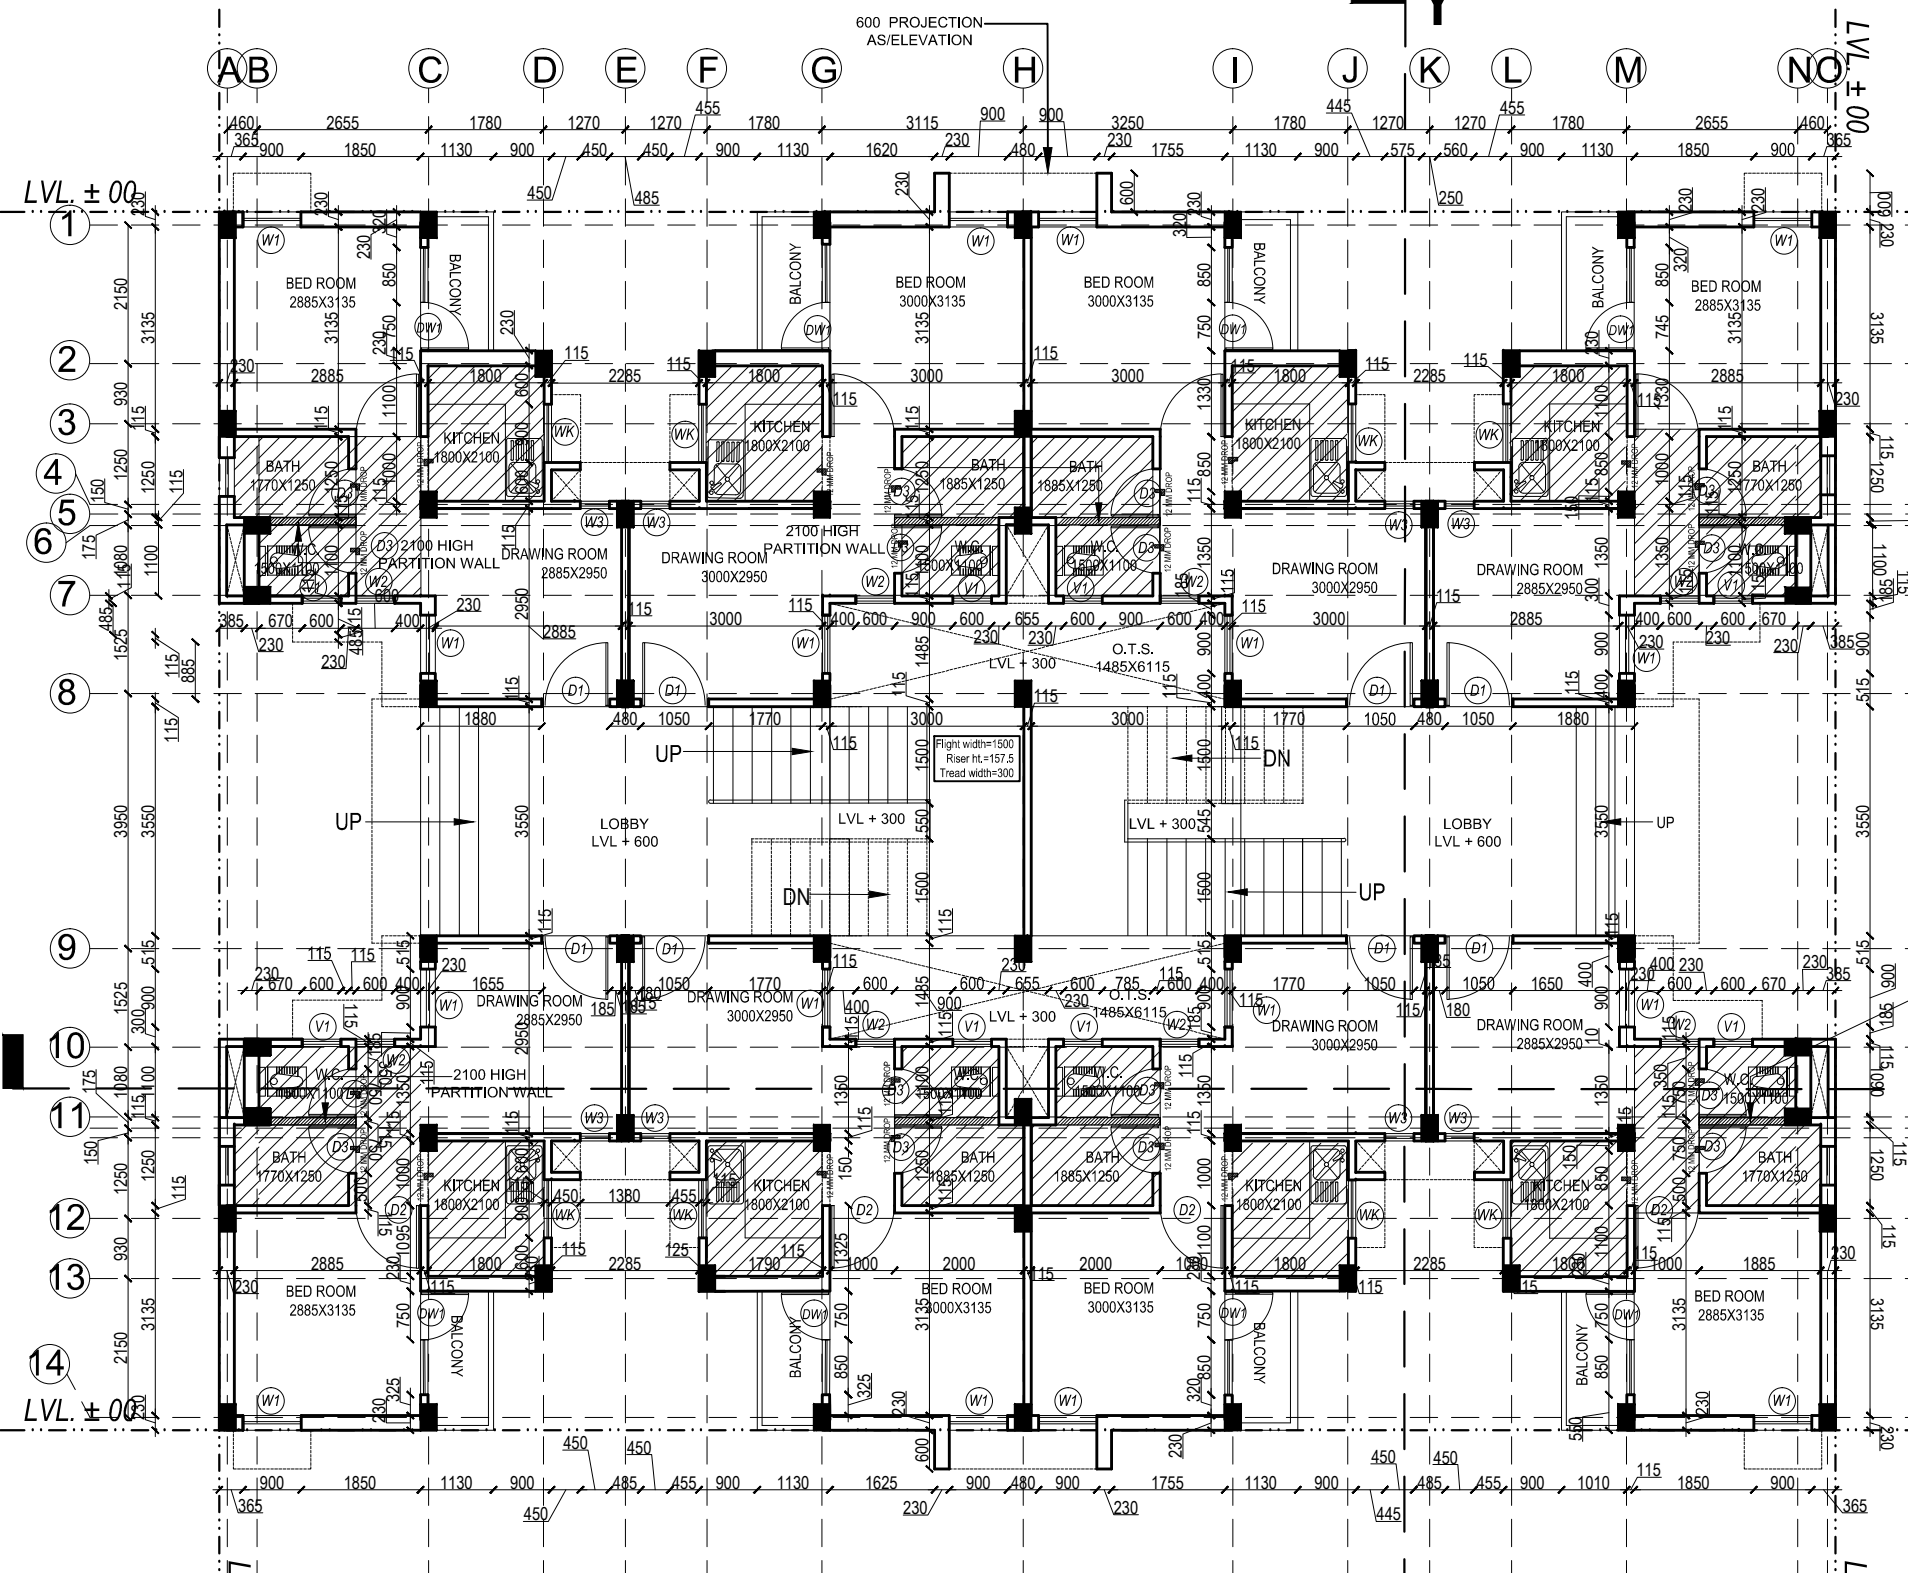

E.W.S.(G+3)
GROUND FLOOR PLAN
SCALE 1:100

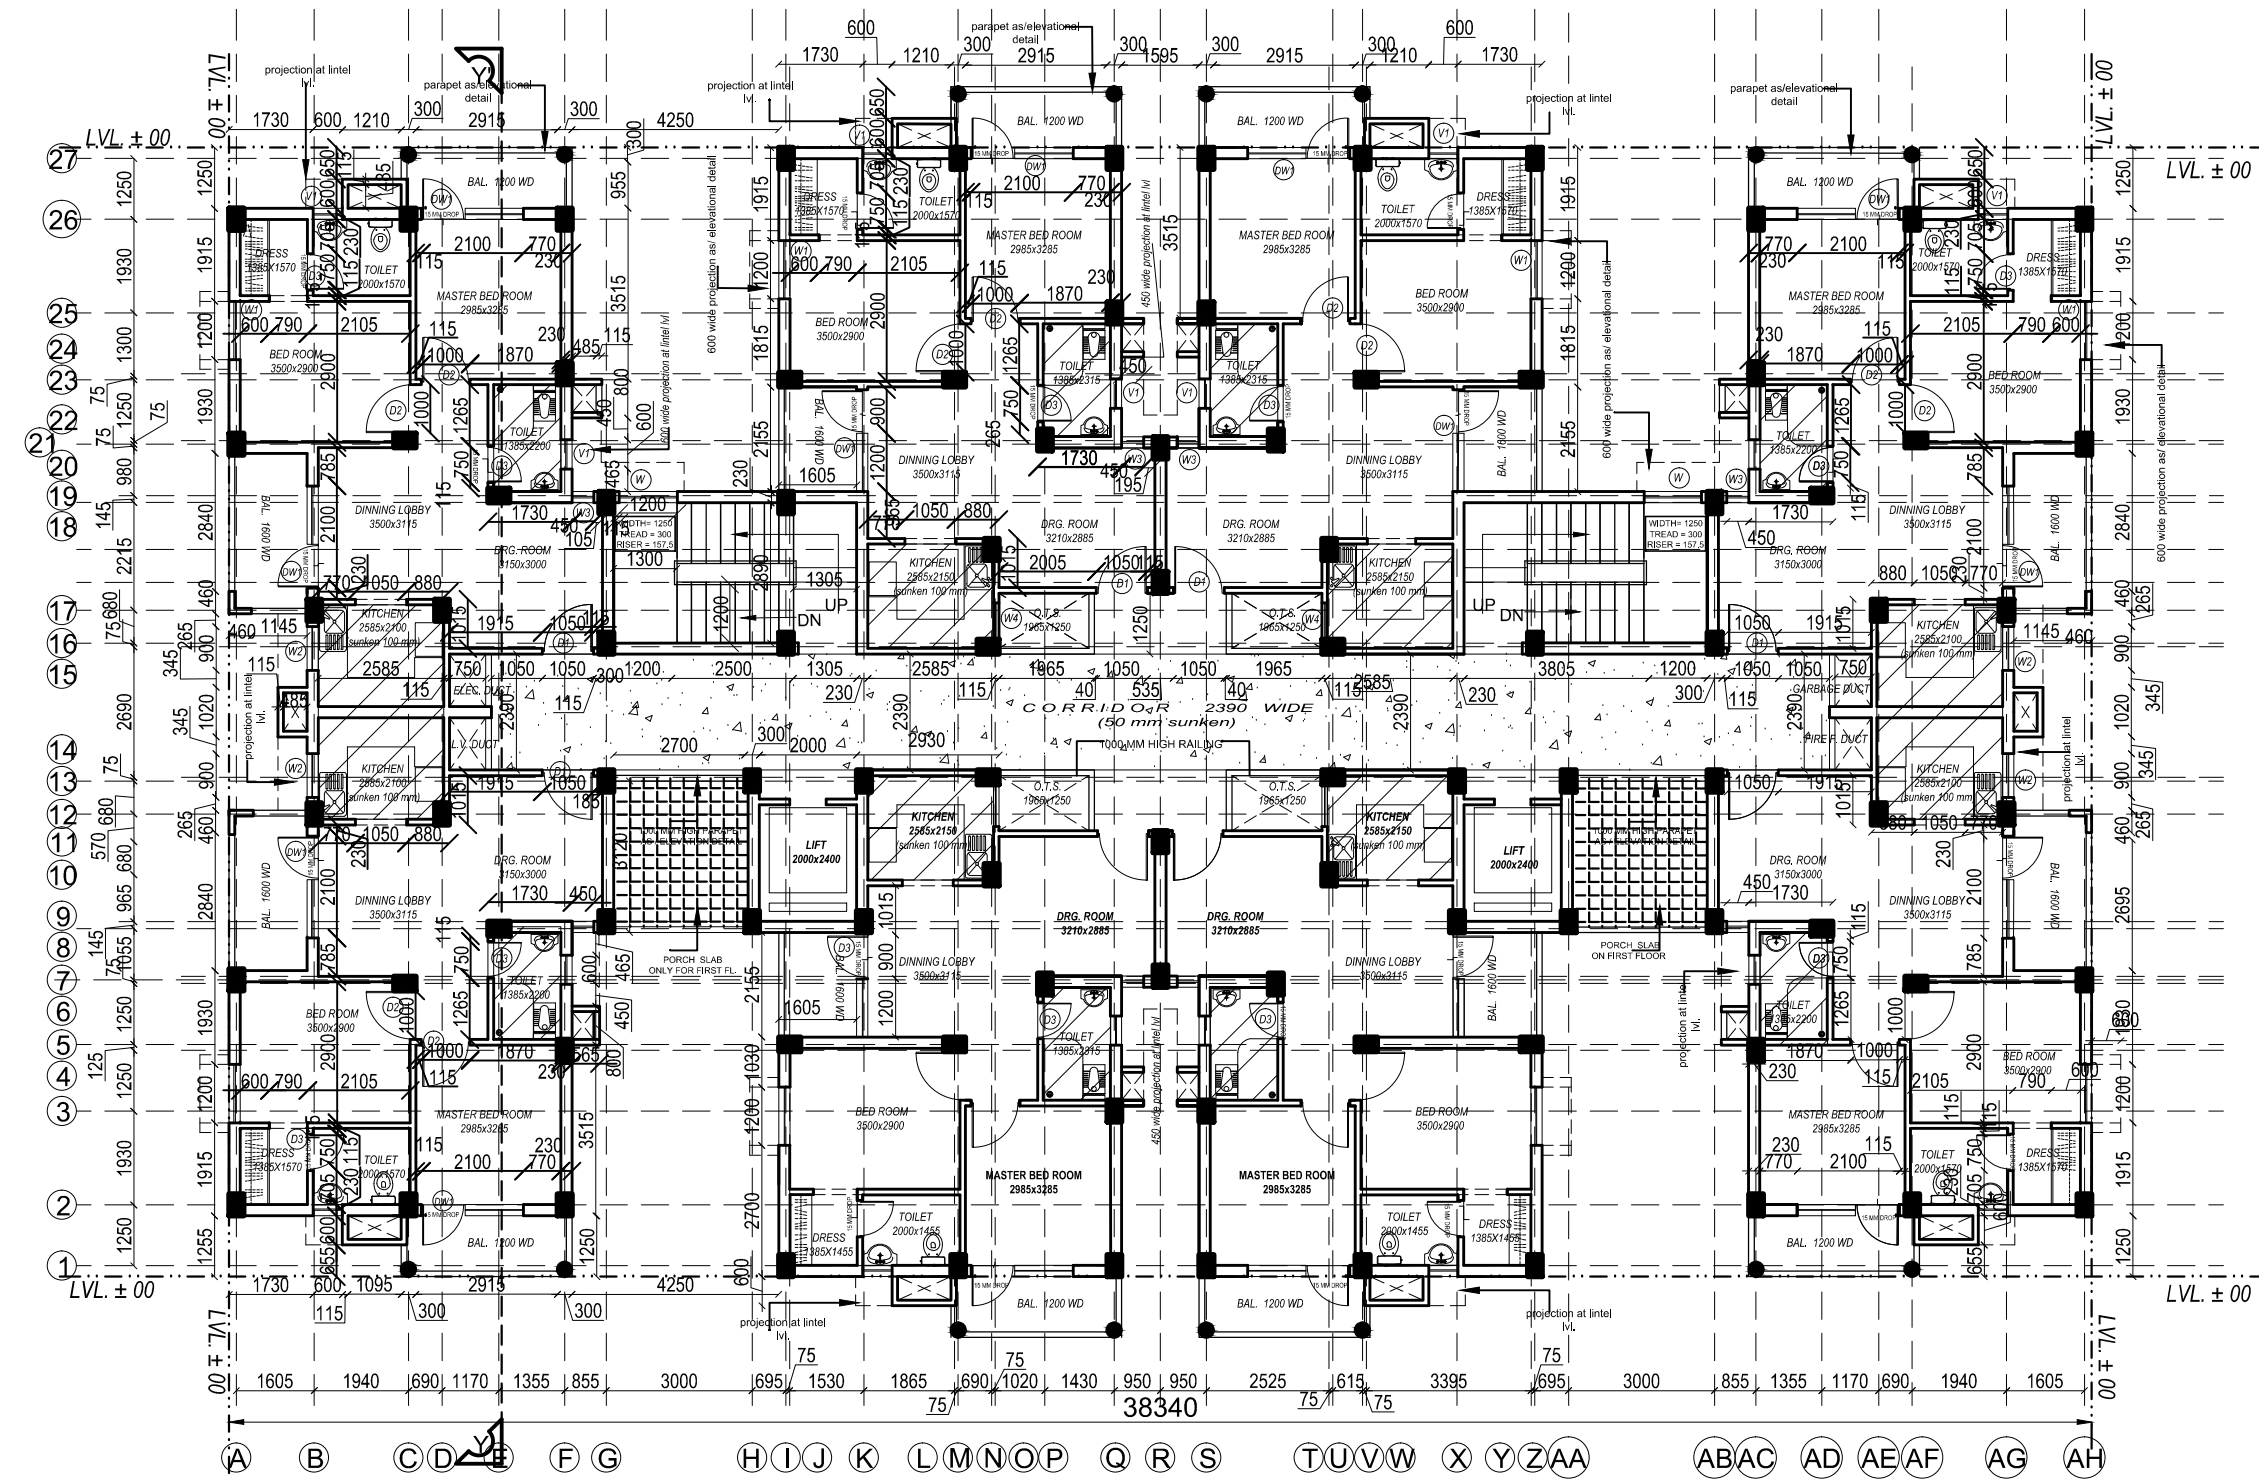

M.I.G.(G+6)
GROUND FLOOR PLAN
SCALE 1:100

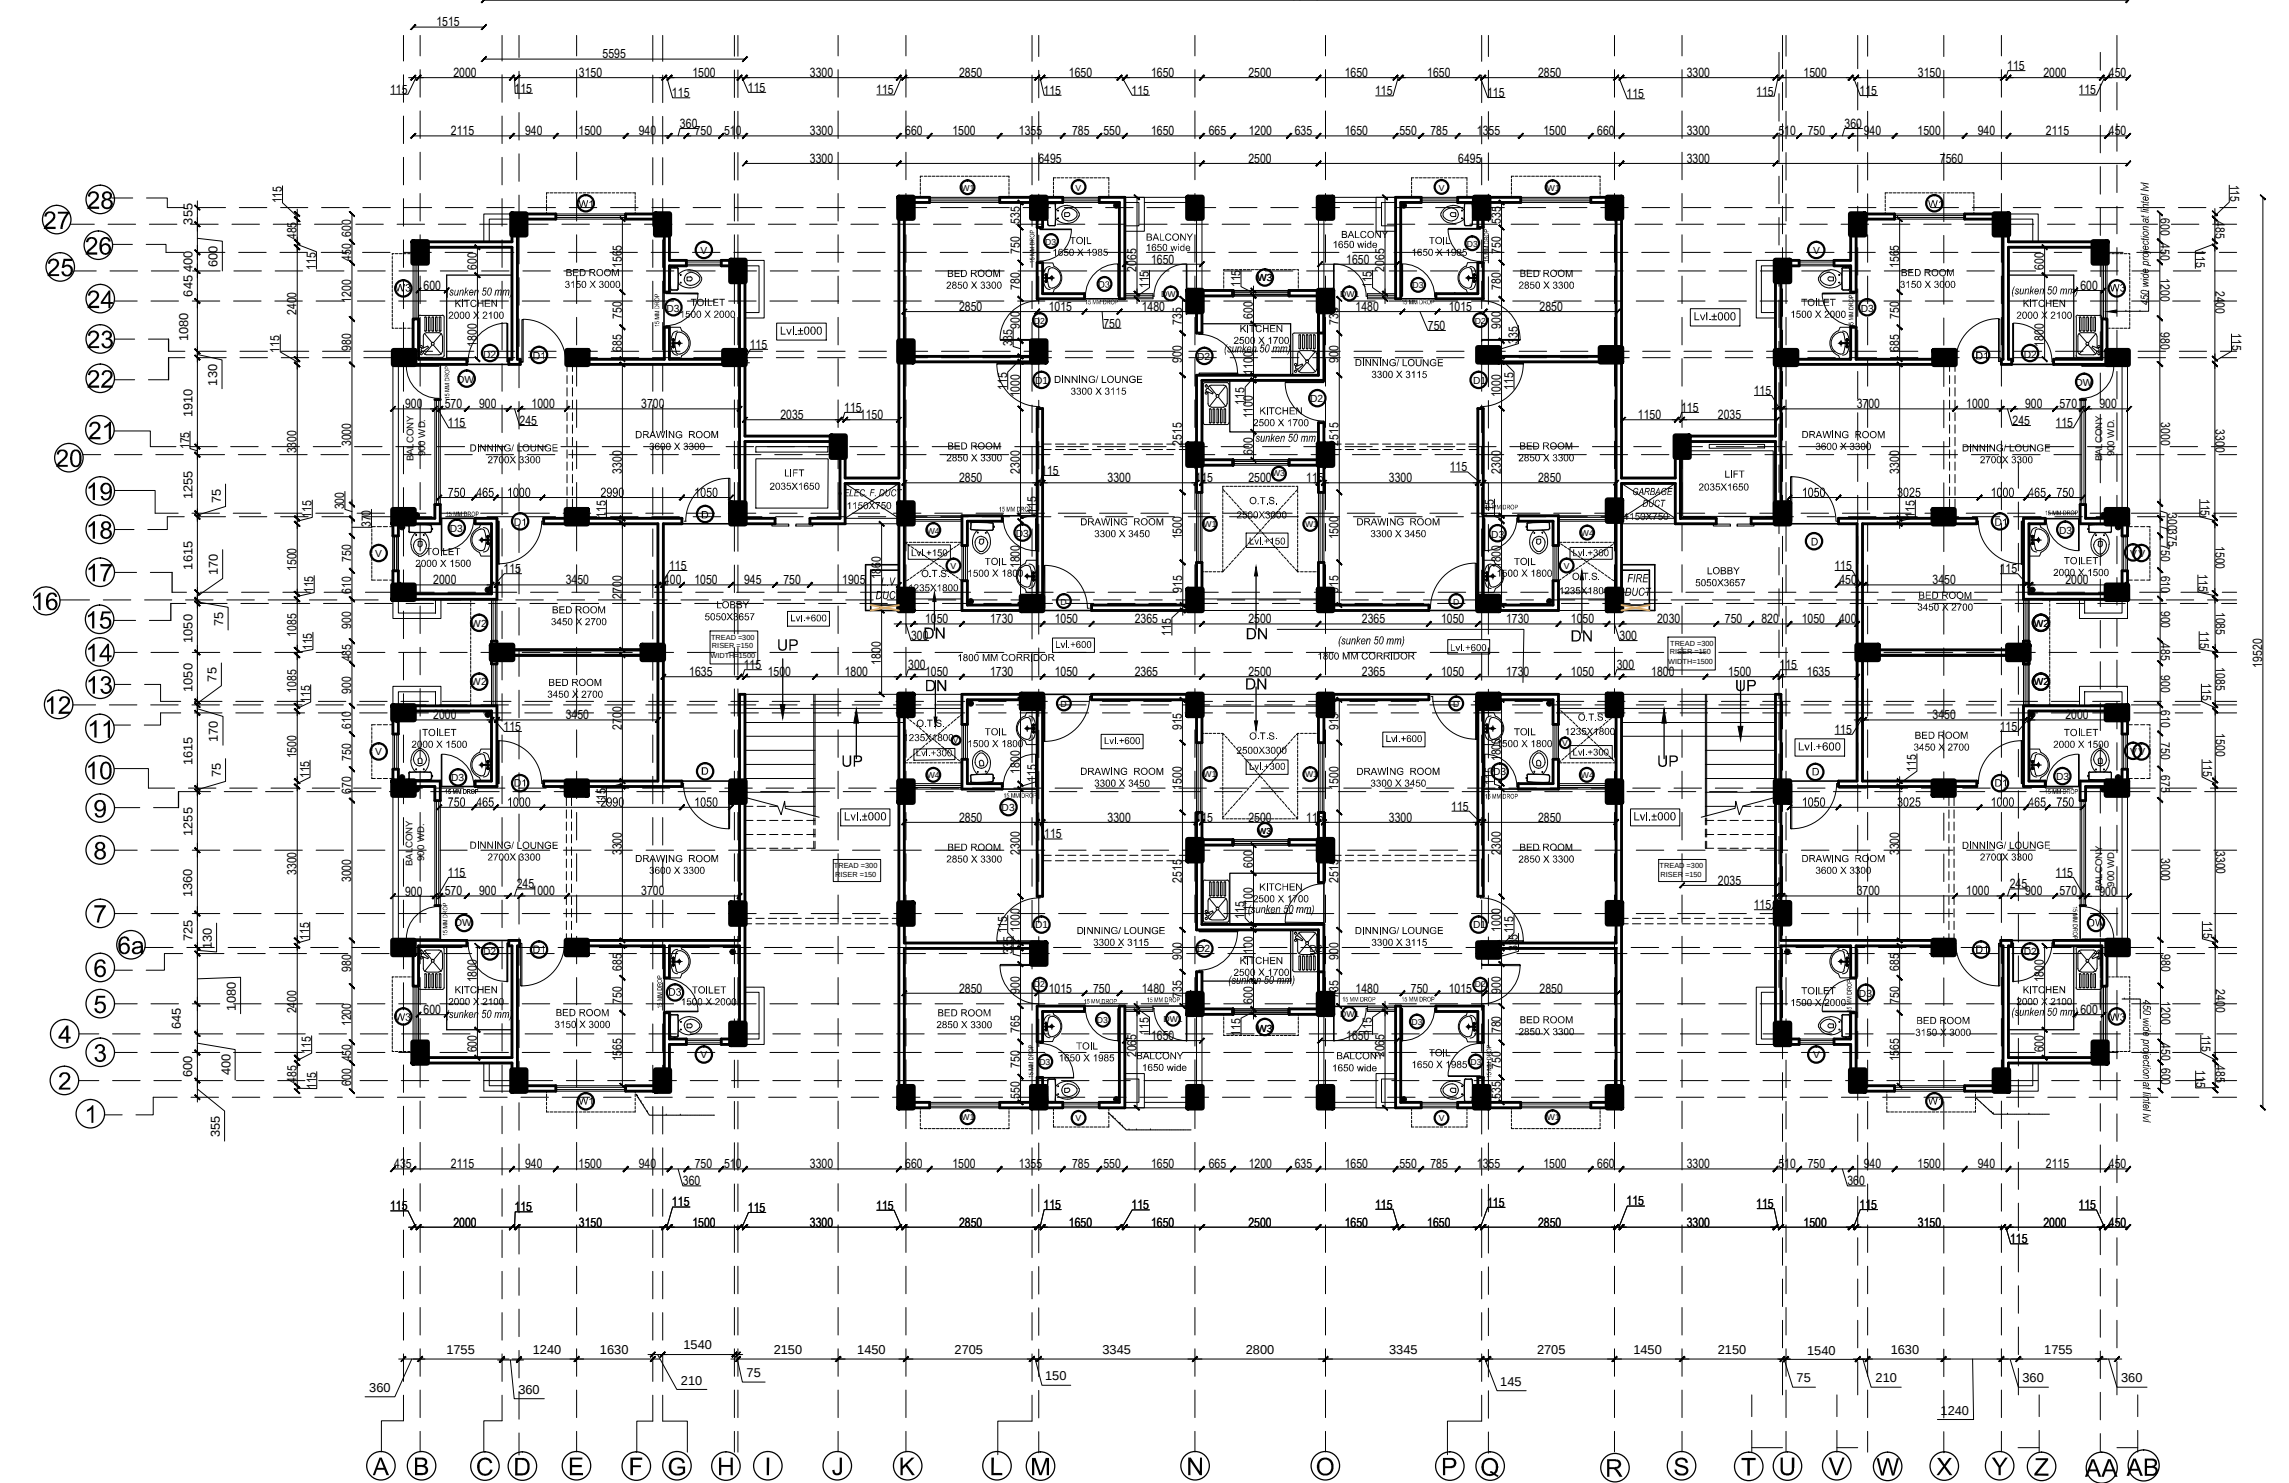

L.I.G.(G+6)
GROUND FLOOR PLAN
SCALE 1:100

Project
**PROPOSED LAYOUT OF
HOUSING
AND ROW-HOUSING
FLATS AT VILLAGE
AURANGABAD KHALSA,
OMAXE CITY, LUCKNOW.**

WORKING DRAWING

THIS DRAWING IS THE PROPERTY OF
RAJIVA KUMAR & ASSOCIATES AND
ISSUED FOR THE SPECIFIC PROJECT
MENTIONED THEREIN. THIS IS NOT TO
COPIED OR USED FOR THE OTHER
PROJECTS UNLESS EXPRESSLY
PERMITTED BY THE ARCHITECT.

Remarks

Client
NAGAR NIGAM, LUCKNOW

Job Title
FLOOR PLANS

Drawing Title
**H.I.G.(G+8) GR.FL.PLAN
H.I.G.(G+3)GR. FL. PLAN
M.I.G.(G+6)GR.FL. PLAN
L.I.G.(G+6) GR.FL.PLAN
E.W.S.(G+3)GR.FL. PLAN**

Drg. No.

North

Scale**SCALE:1:500**

Date **JULY-2021**

Drawn By

Issued To

Area statement

J. Engg.

Asst. Engg.

Ex. Engg.

RAJIVA KUMAR & ASSOCIATES
B-46, VIBHUTI KHAND, GOMTI NAGAR, LUCKNOW. PH. No.
2721555,56

Consulting Architect

Chief Town Planner