


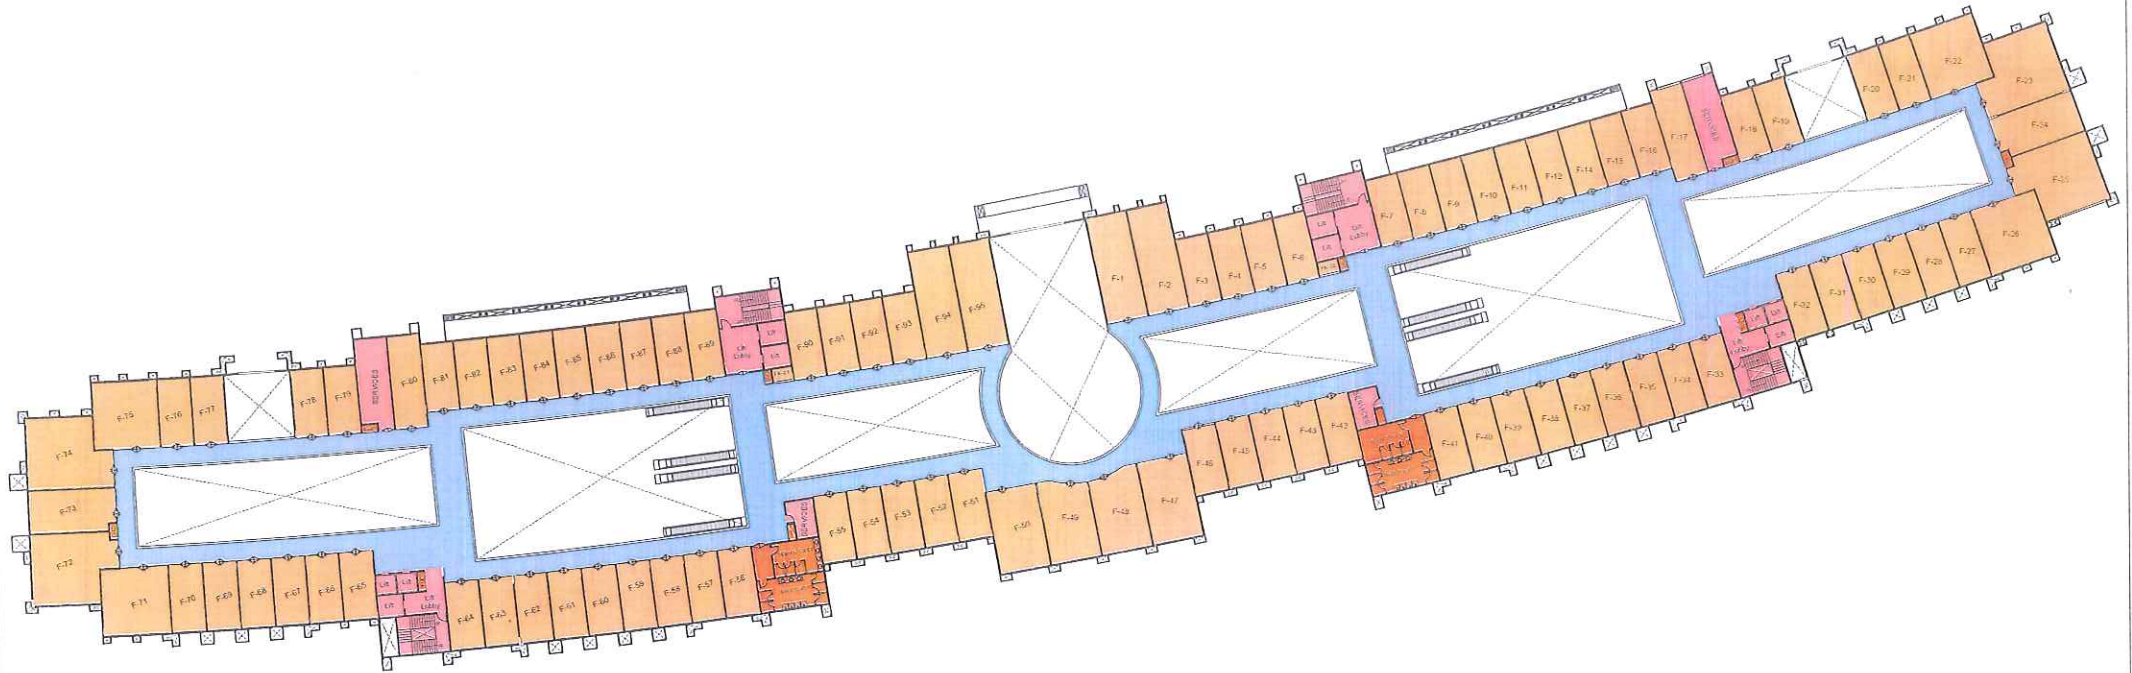

PROJECT:

COMMERCIAL BUILDING,
ATS Kinghood Drive, SECTOR-152, NOIDA

DRAWING TITLE:


FIRST FLOOR PLAN
SCALE: 1:500

NORTH:



DESIGNING AND DETAILING:

ATS DESIGN & DEVELOPMENT DIVISION
NOIDA

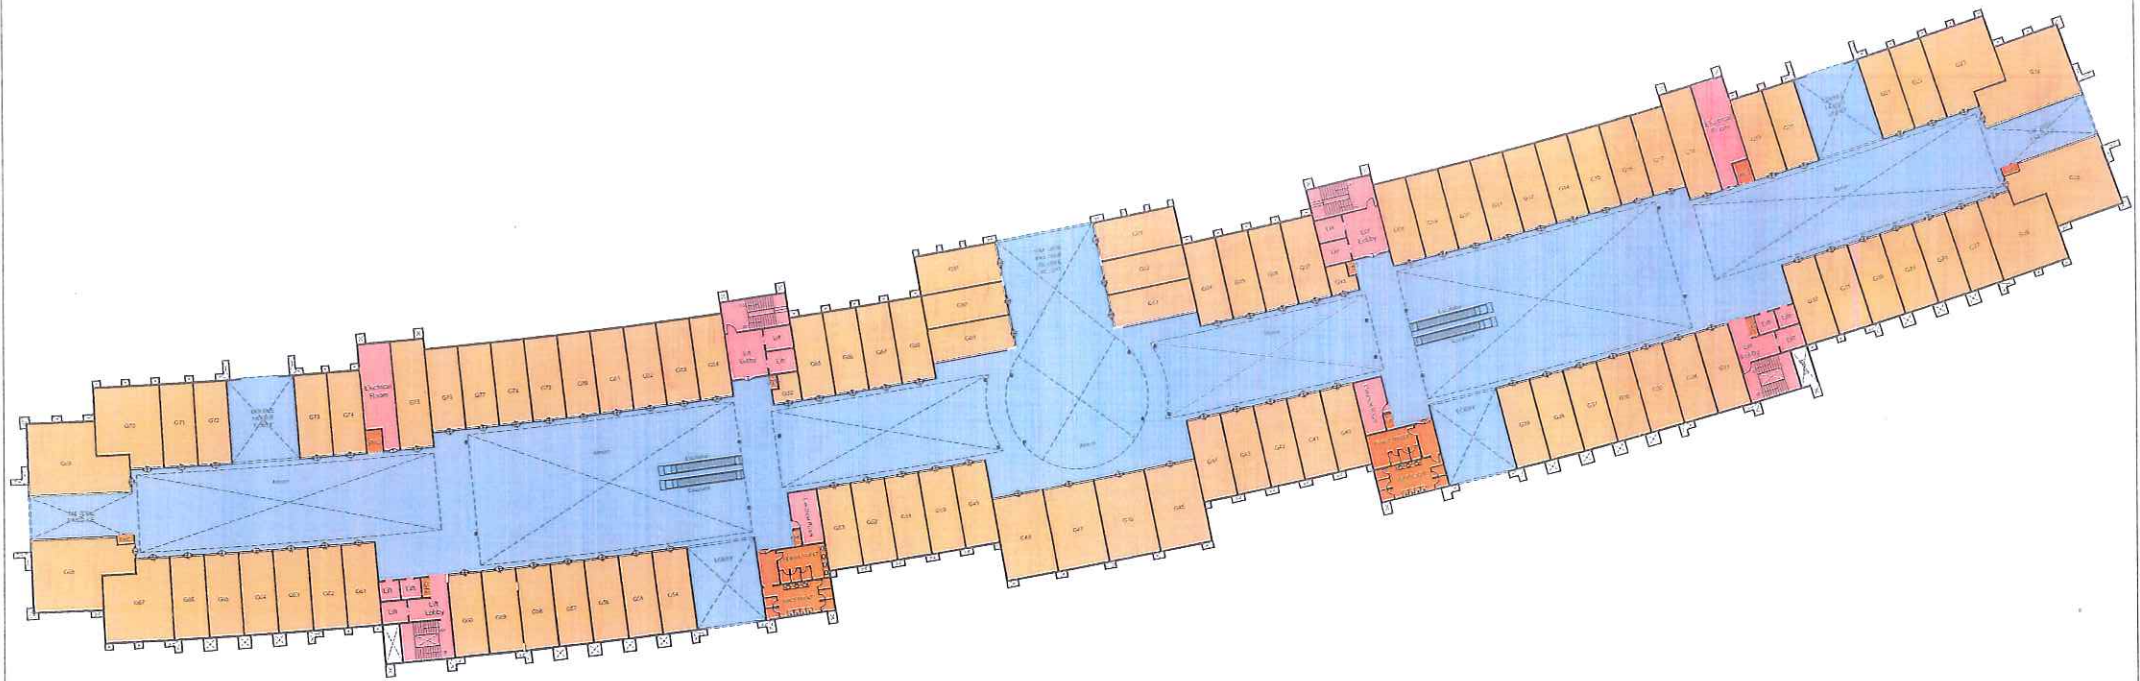

PROJECT:


COMMERCIAL BUILDING,
ATS Kinghood Drive, SECTOR 152, NOIDA

DRAWING TITLE:

GROUND FLOOR
PLAN


SCALE: 1:500

NORTH:

 

DESIGNING AND DETAILING:

ATS DESIGN & DEVELOPMENT DIVISION
NOIDA

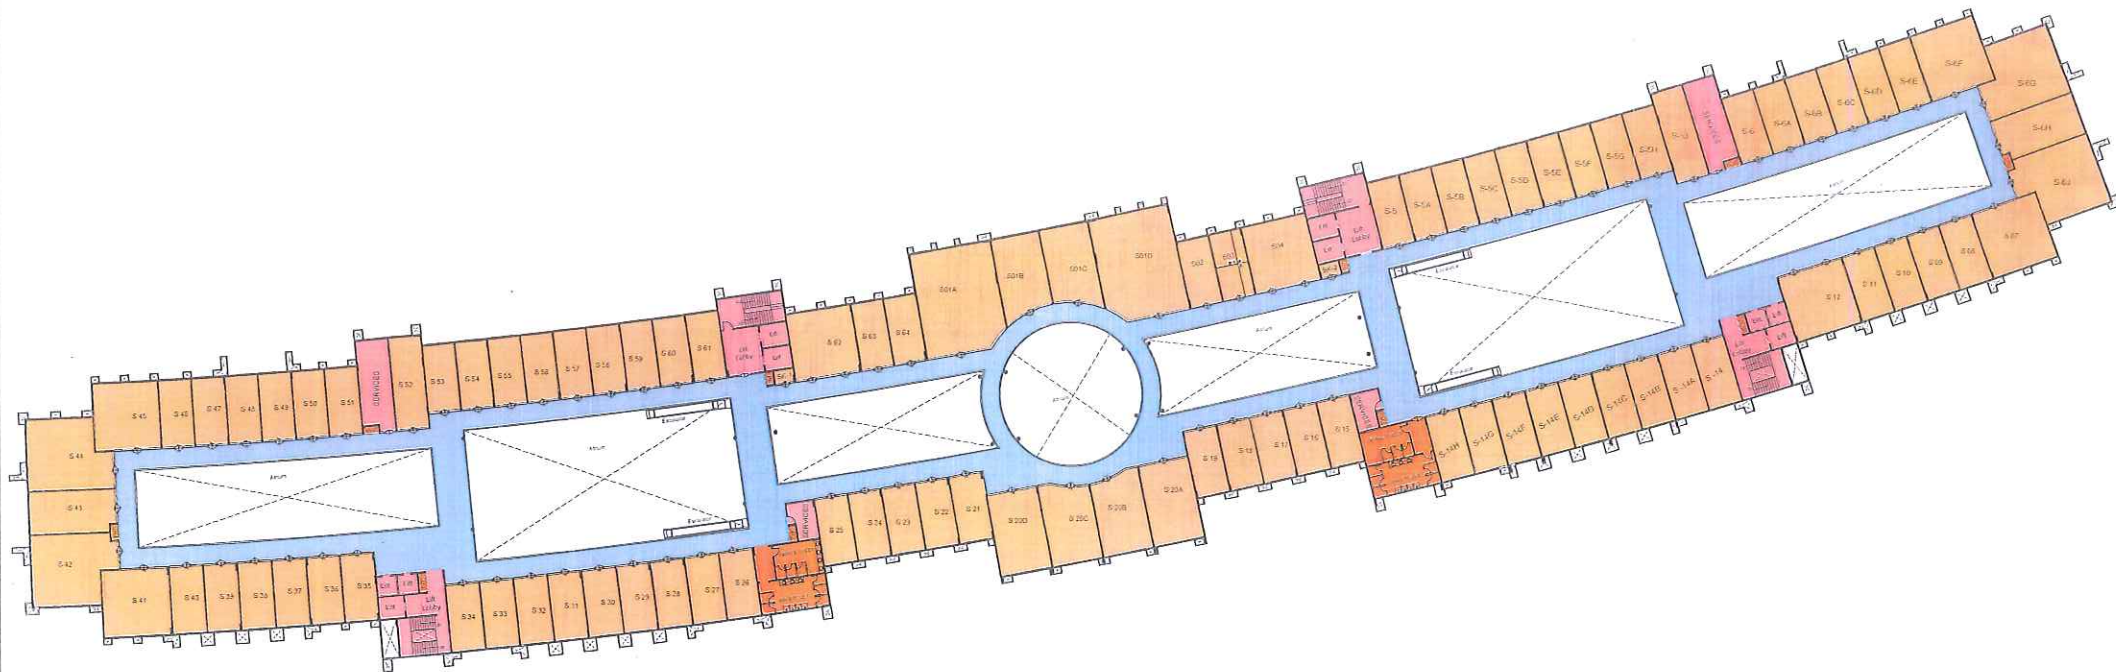

PROJECT:


COMMERCIAL BUILDING,
ATS Kinghood Drive, SECTOR-152, NOIDA

DRAWING TITLE:

SECOND FLOOR
PLAN


SCALE: 1:500

NORTH:

 

DESIGNING AND DETAILING:


ATS DESIGN & DEVELOPMENT DIVISION
NOIDA

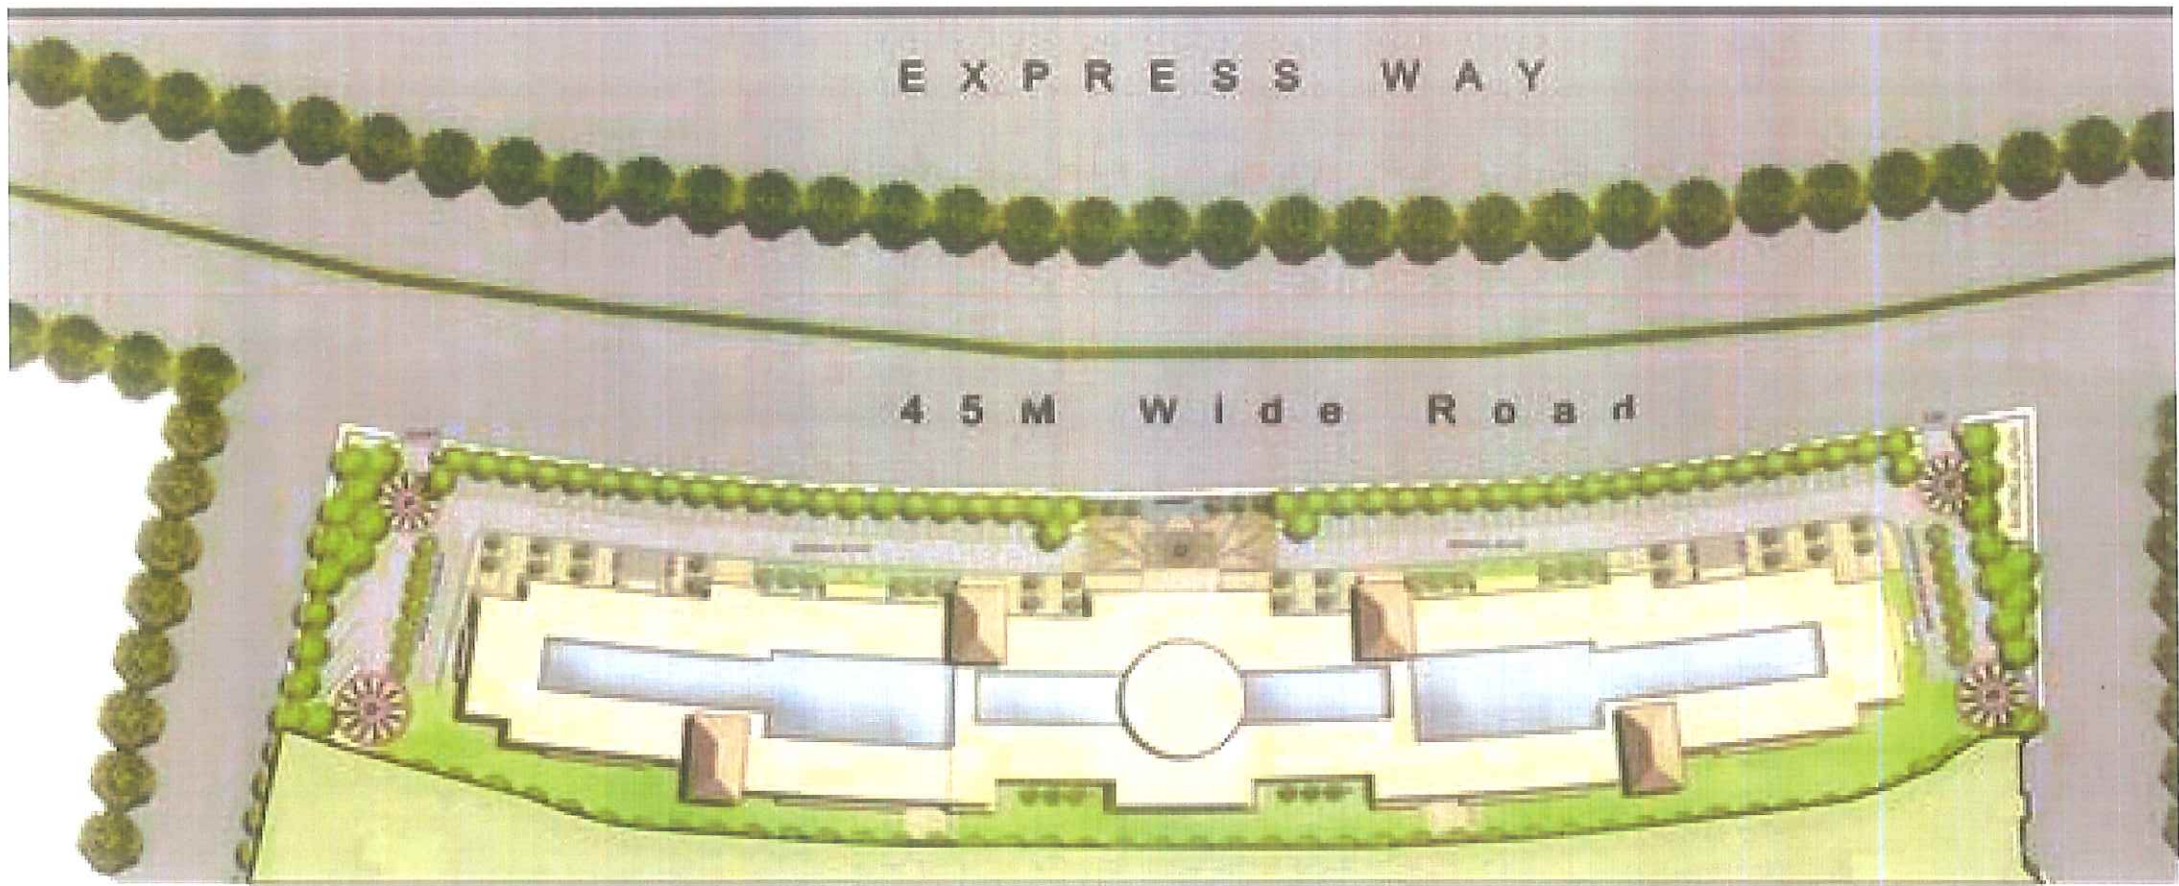

Small, illegible text at the bottom right of the page, likely a disclaimer or copyright notice.



ATS KINGHOOD DRIVE (COMMERCIAL)

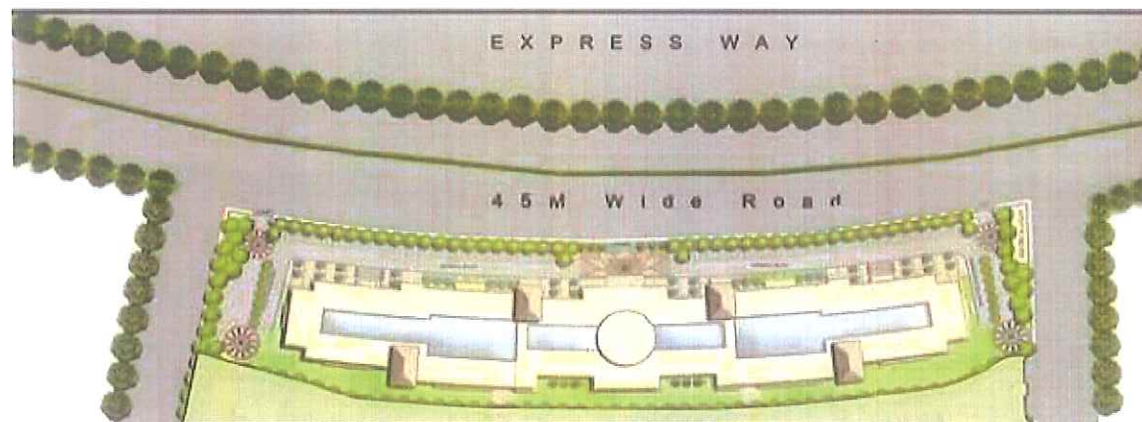



ATS
The better way home



ATS KINGHOOD DRIVE (COMMERCIAL)

