


Greater Noida Industrial Dev. Authority
APPROVED
 Vide Letter No. 3354 Dated 9/16/2017
 Valid upto Dated 5 years
 DGM (Plng.)
 Sr. Ex (Plng.)
 Drawing Checked & Verified By
 Sr Ex (Plng.)

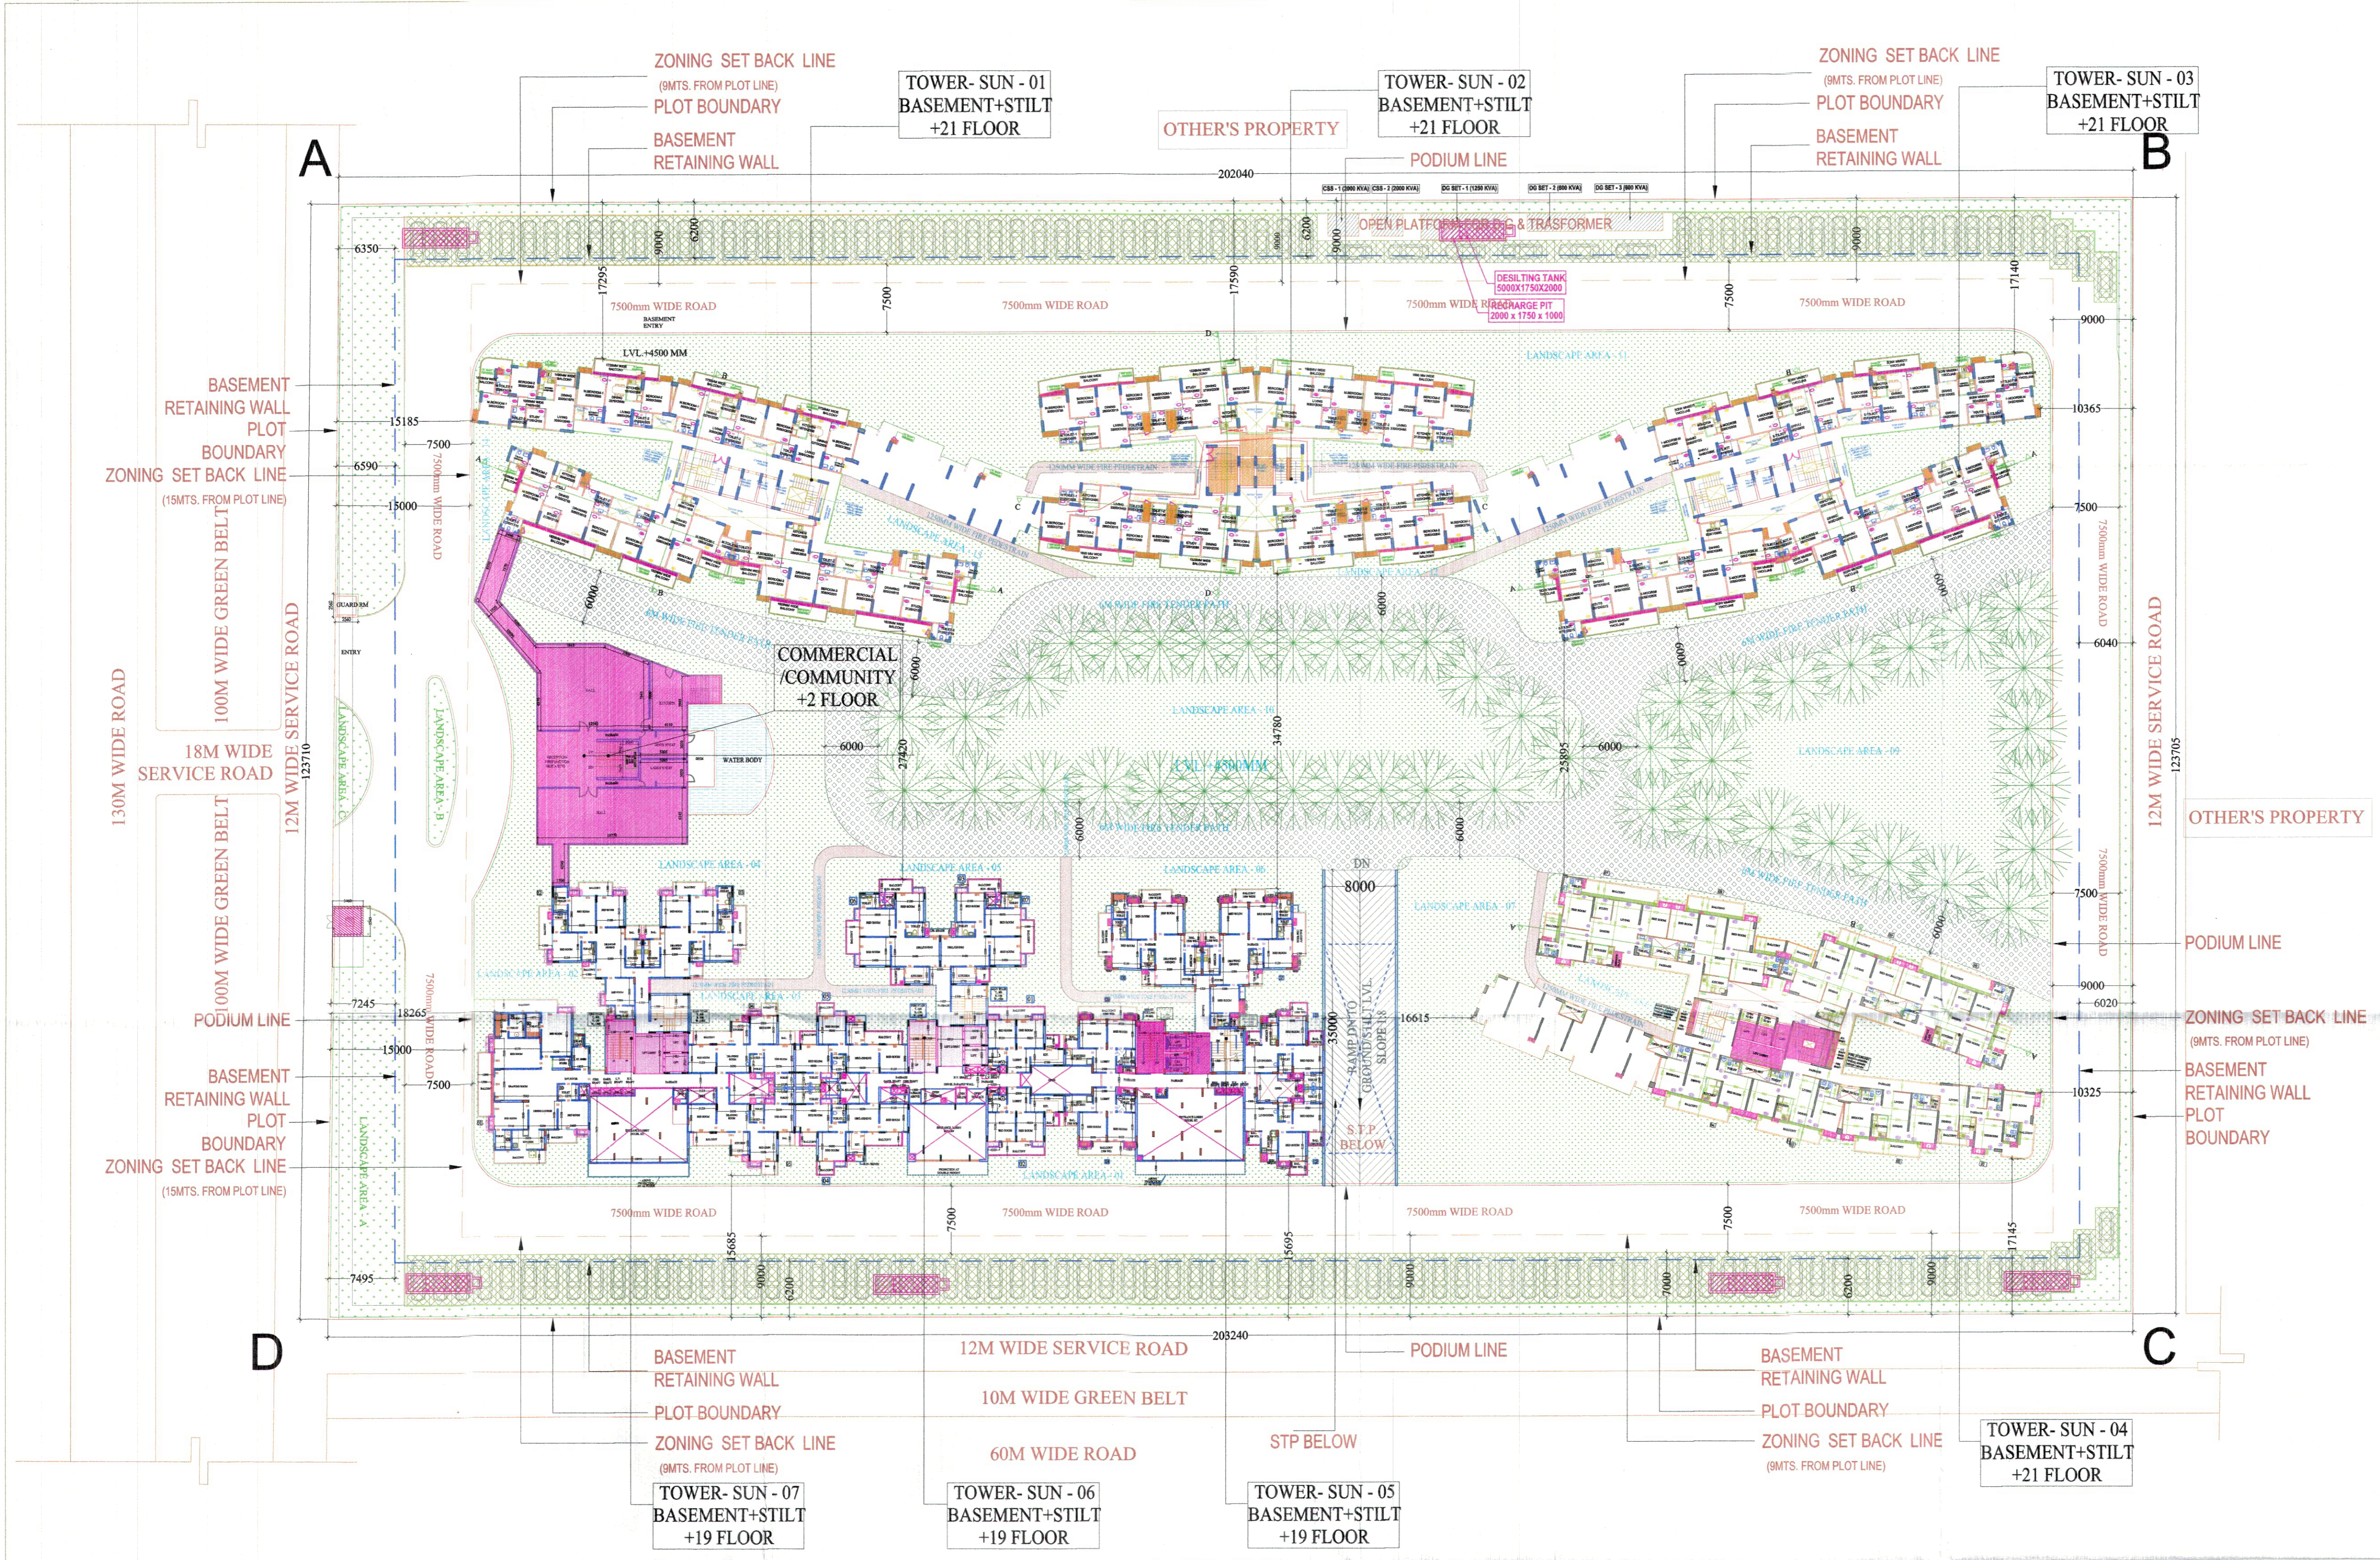

1st. FLOOR PLAN

SUBMISSION DRAWING

- NOTES**
- BUILDING IS DESIGNED (STRUCTURES) AS PER RELEVANT IS CODES FOR EARTH QUAKE RESISTANCE.
 - MECHANICAL VENTILATION SYSTEM PROVIDED AS PER NBC IN BASEMENT

OWNER'S SIGNATURE _____ ARCHITECT'S SIGNATURE _____

Mahalaxmi Infrahome Pvt. Ltd.
 Authorised Signatory

PROJECT:
 PROPOSED GROUP HOUSING
 AT PLOT NO. GH 03 SECTOR OMEGON 3,
 GREATER NOIDA, GAUTAMBUDHI NAGAR, UP

DRAWING TITLE :- 1st. FLOOR PLAN

SCALE : 1:400
 DATE : 20-01-17
 DWG. NO.
 DWG - 04