



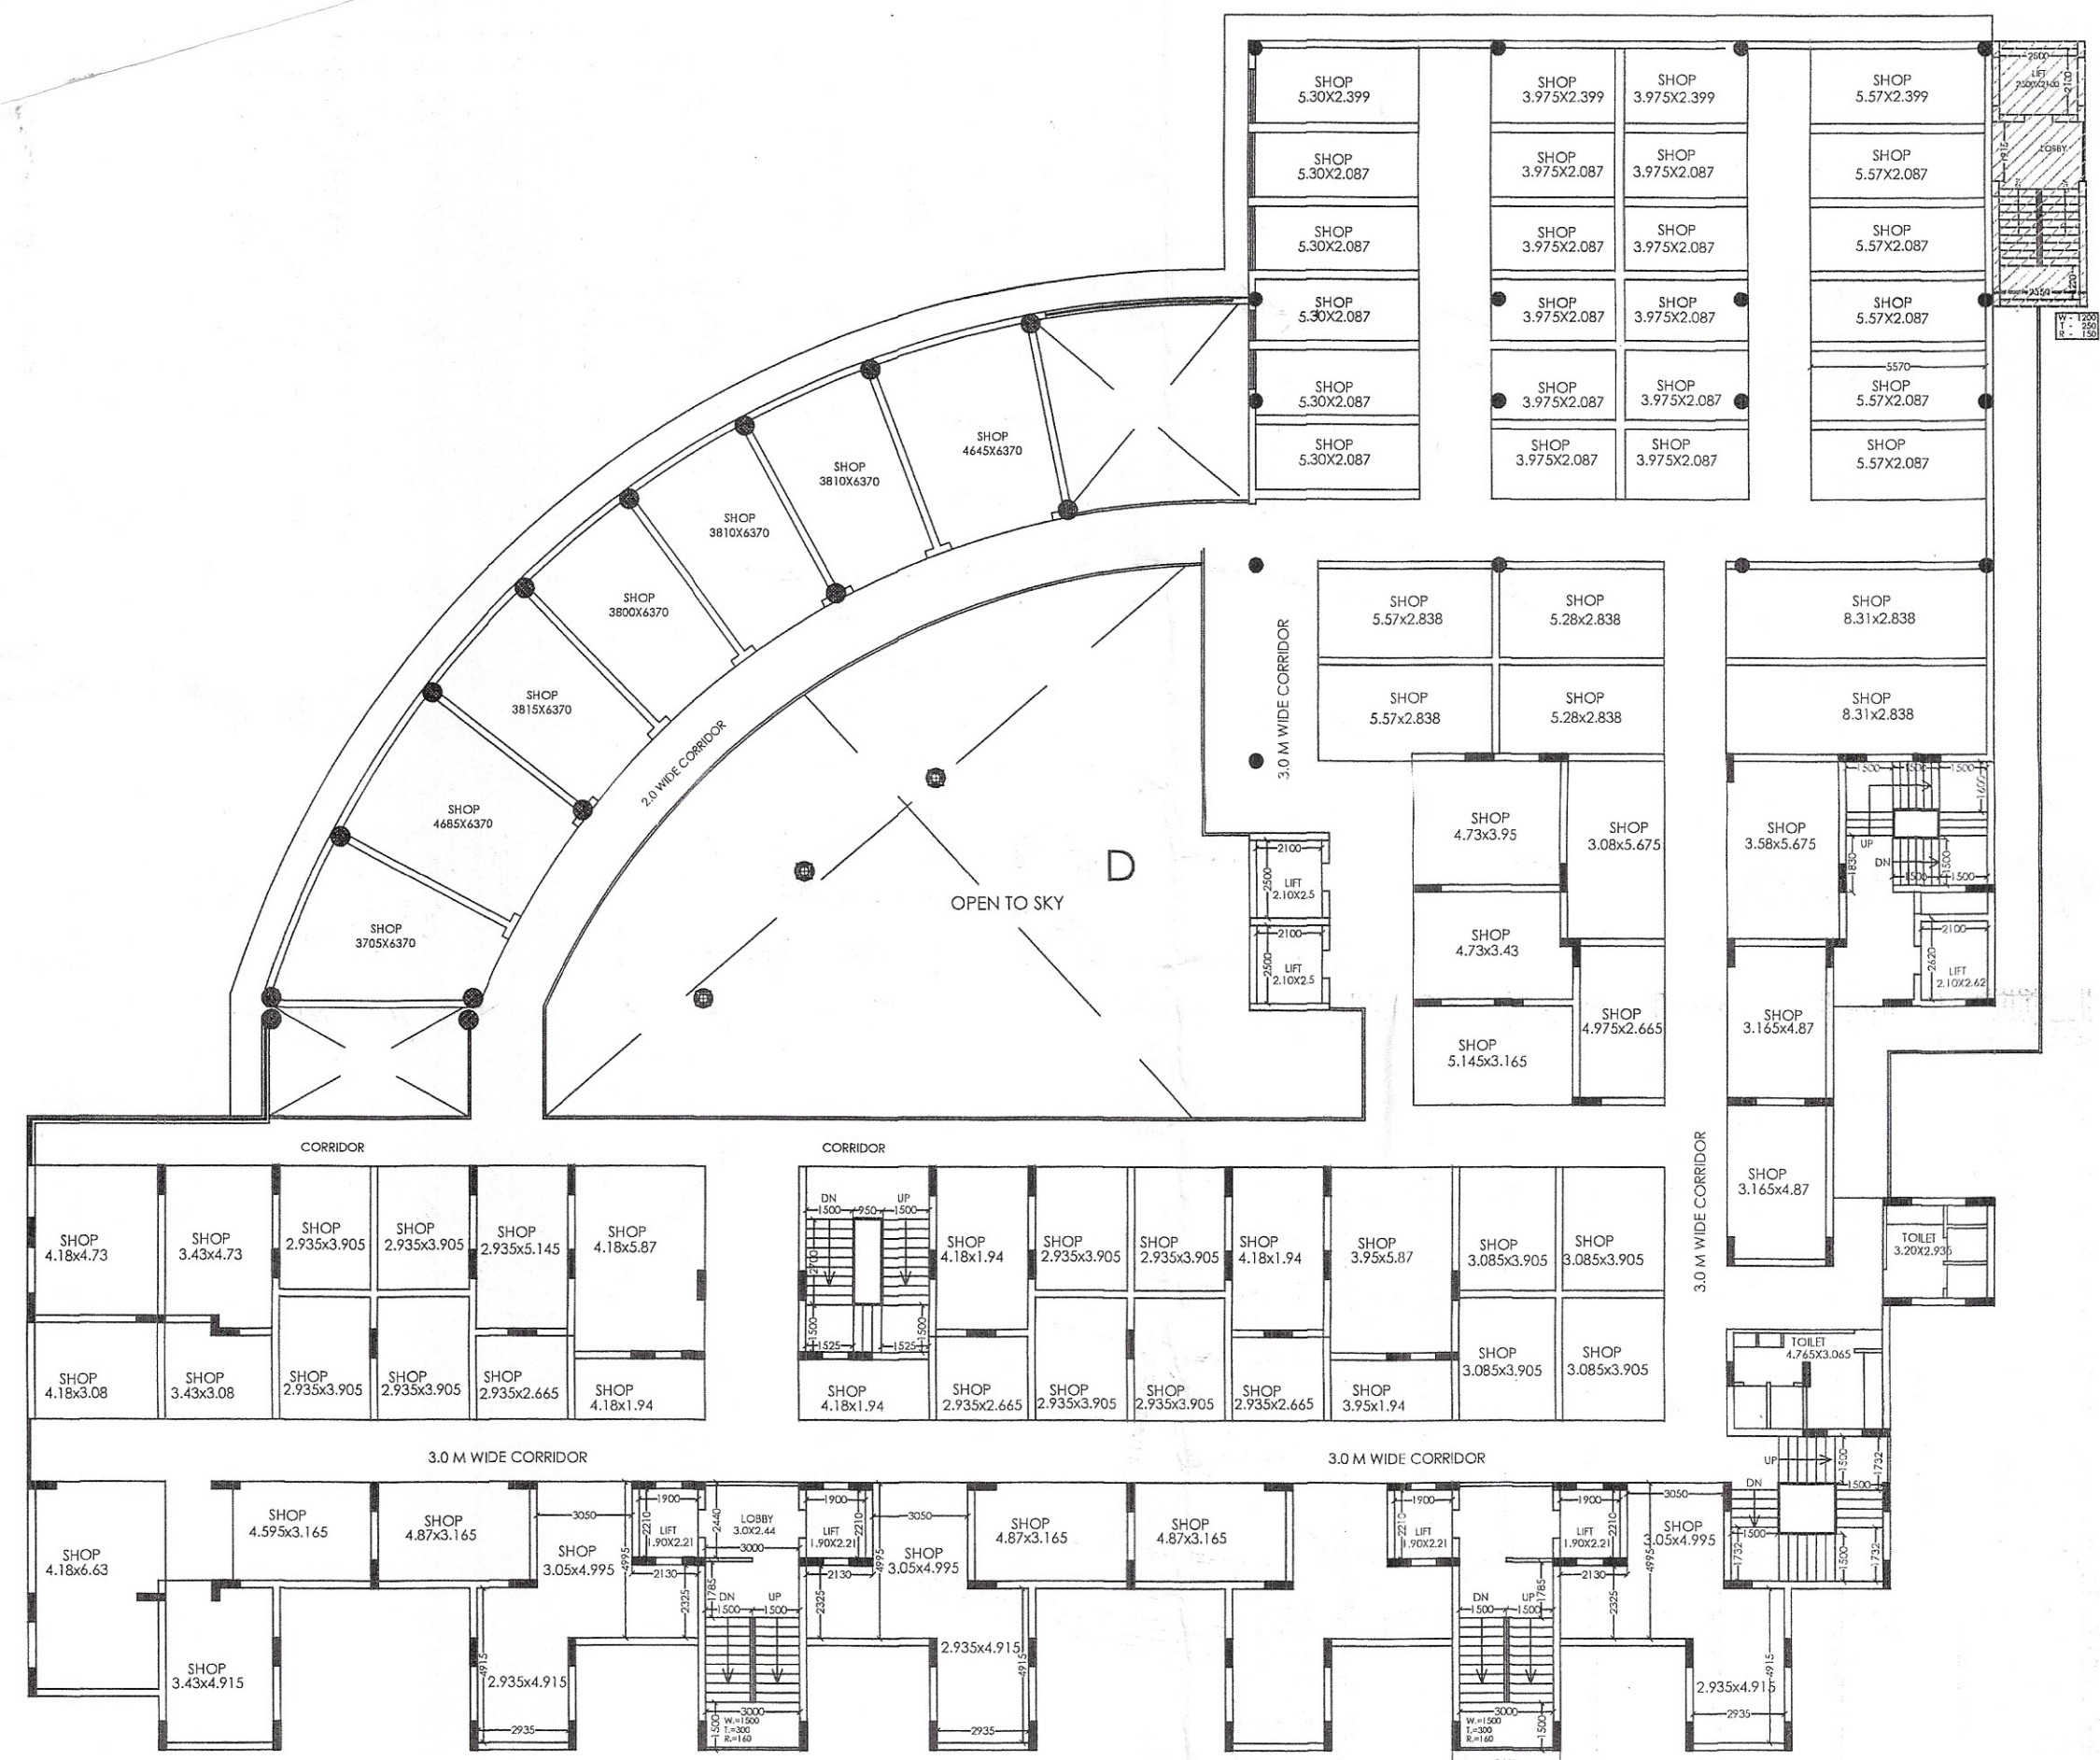

1ST FLOOR PLAN

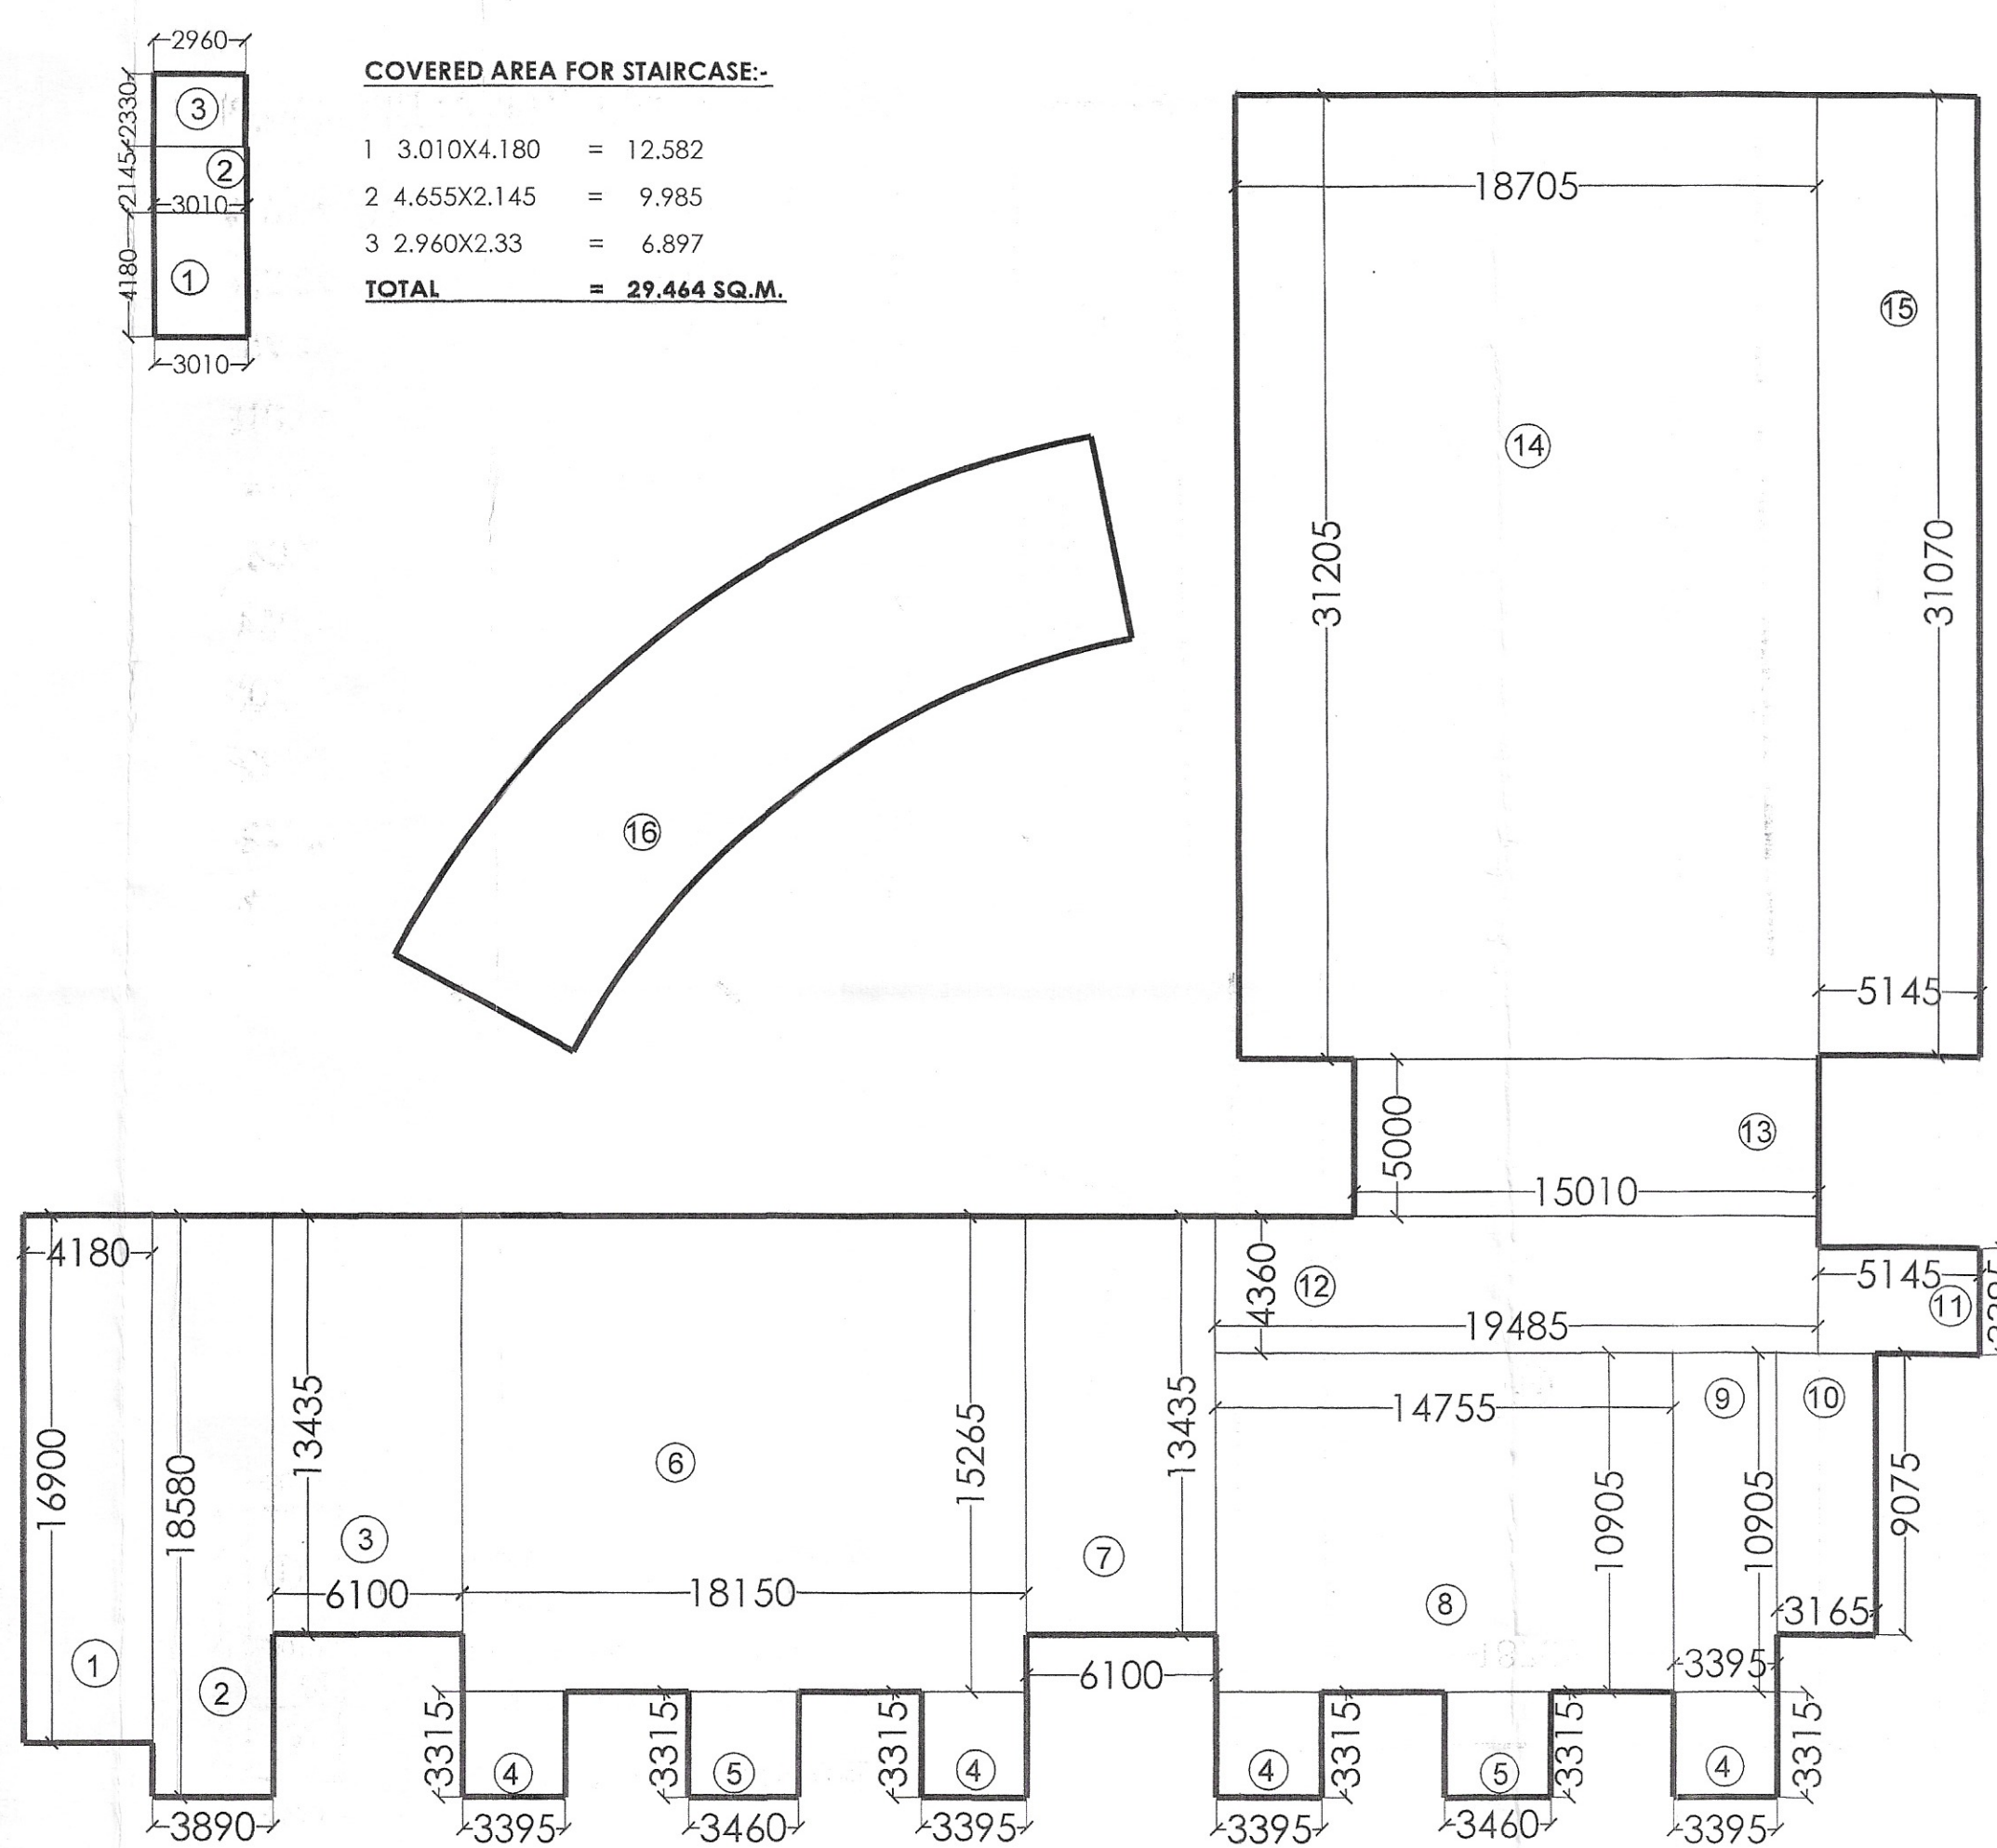


COVERED AREA DETAIL AT FIRST FLOOR:-


1	16.90X4.18	=	70.642
2	3.89X18.58	=	72.276
3	6.10X13.435	=	81.954
4	3.395X3.315X4	=	45.018
5	3.46X3.315X2	=	22.94
6	18.15X15.265	=	277.06
7	6.10X13.435	=	81.954
8	14.755X10.905	=	160.903
9	3.395X10.905	=	37.022
10	3.165X9.075	=	28.722
11	5.145X3.395	=	17.467
12	19.485X4.36	=	84.955
13	15.01X5.0	=	75.05
14	18.705X31.205	=	583.689
15	5.145X31.07	=	159.855
16	AS PER PLINE	=	170.681
17		=	- 1.631
18		=	- 16.796
19		=	- 15.75
20		=	- 20.31
21		=	- 154.00
TOTAL		=	1761.701 SQ.M.

EXTRA AREA = 29.464 SQ.M.

NET COVD. FAR AREA = 1,791.165 SQ.M.

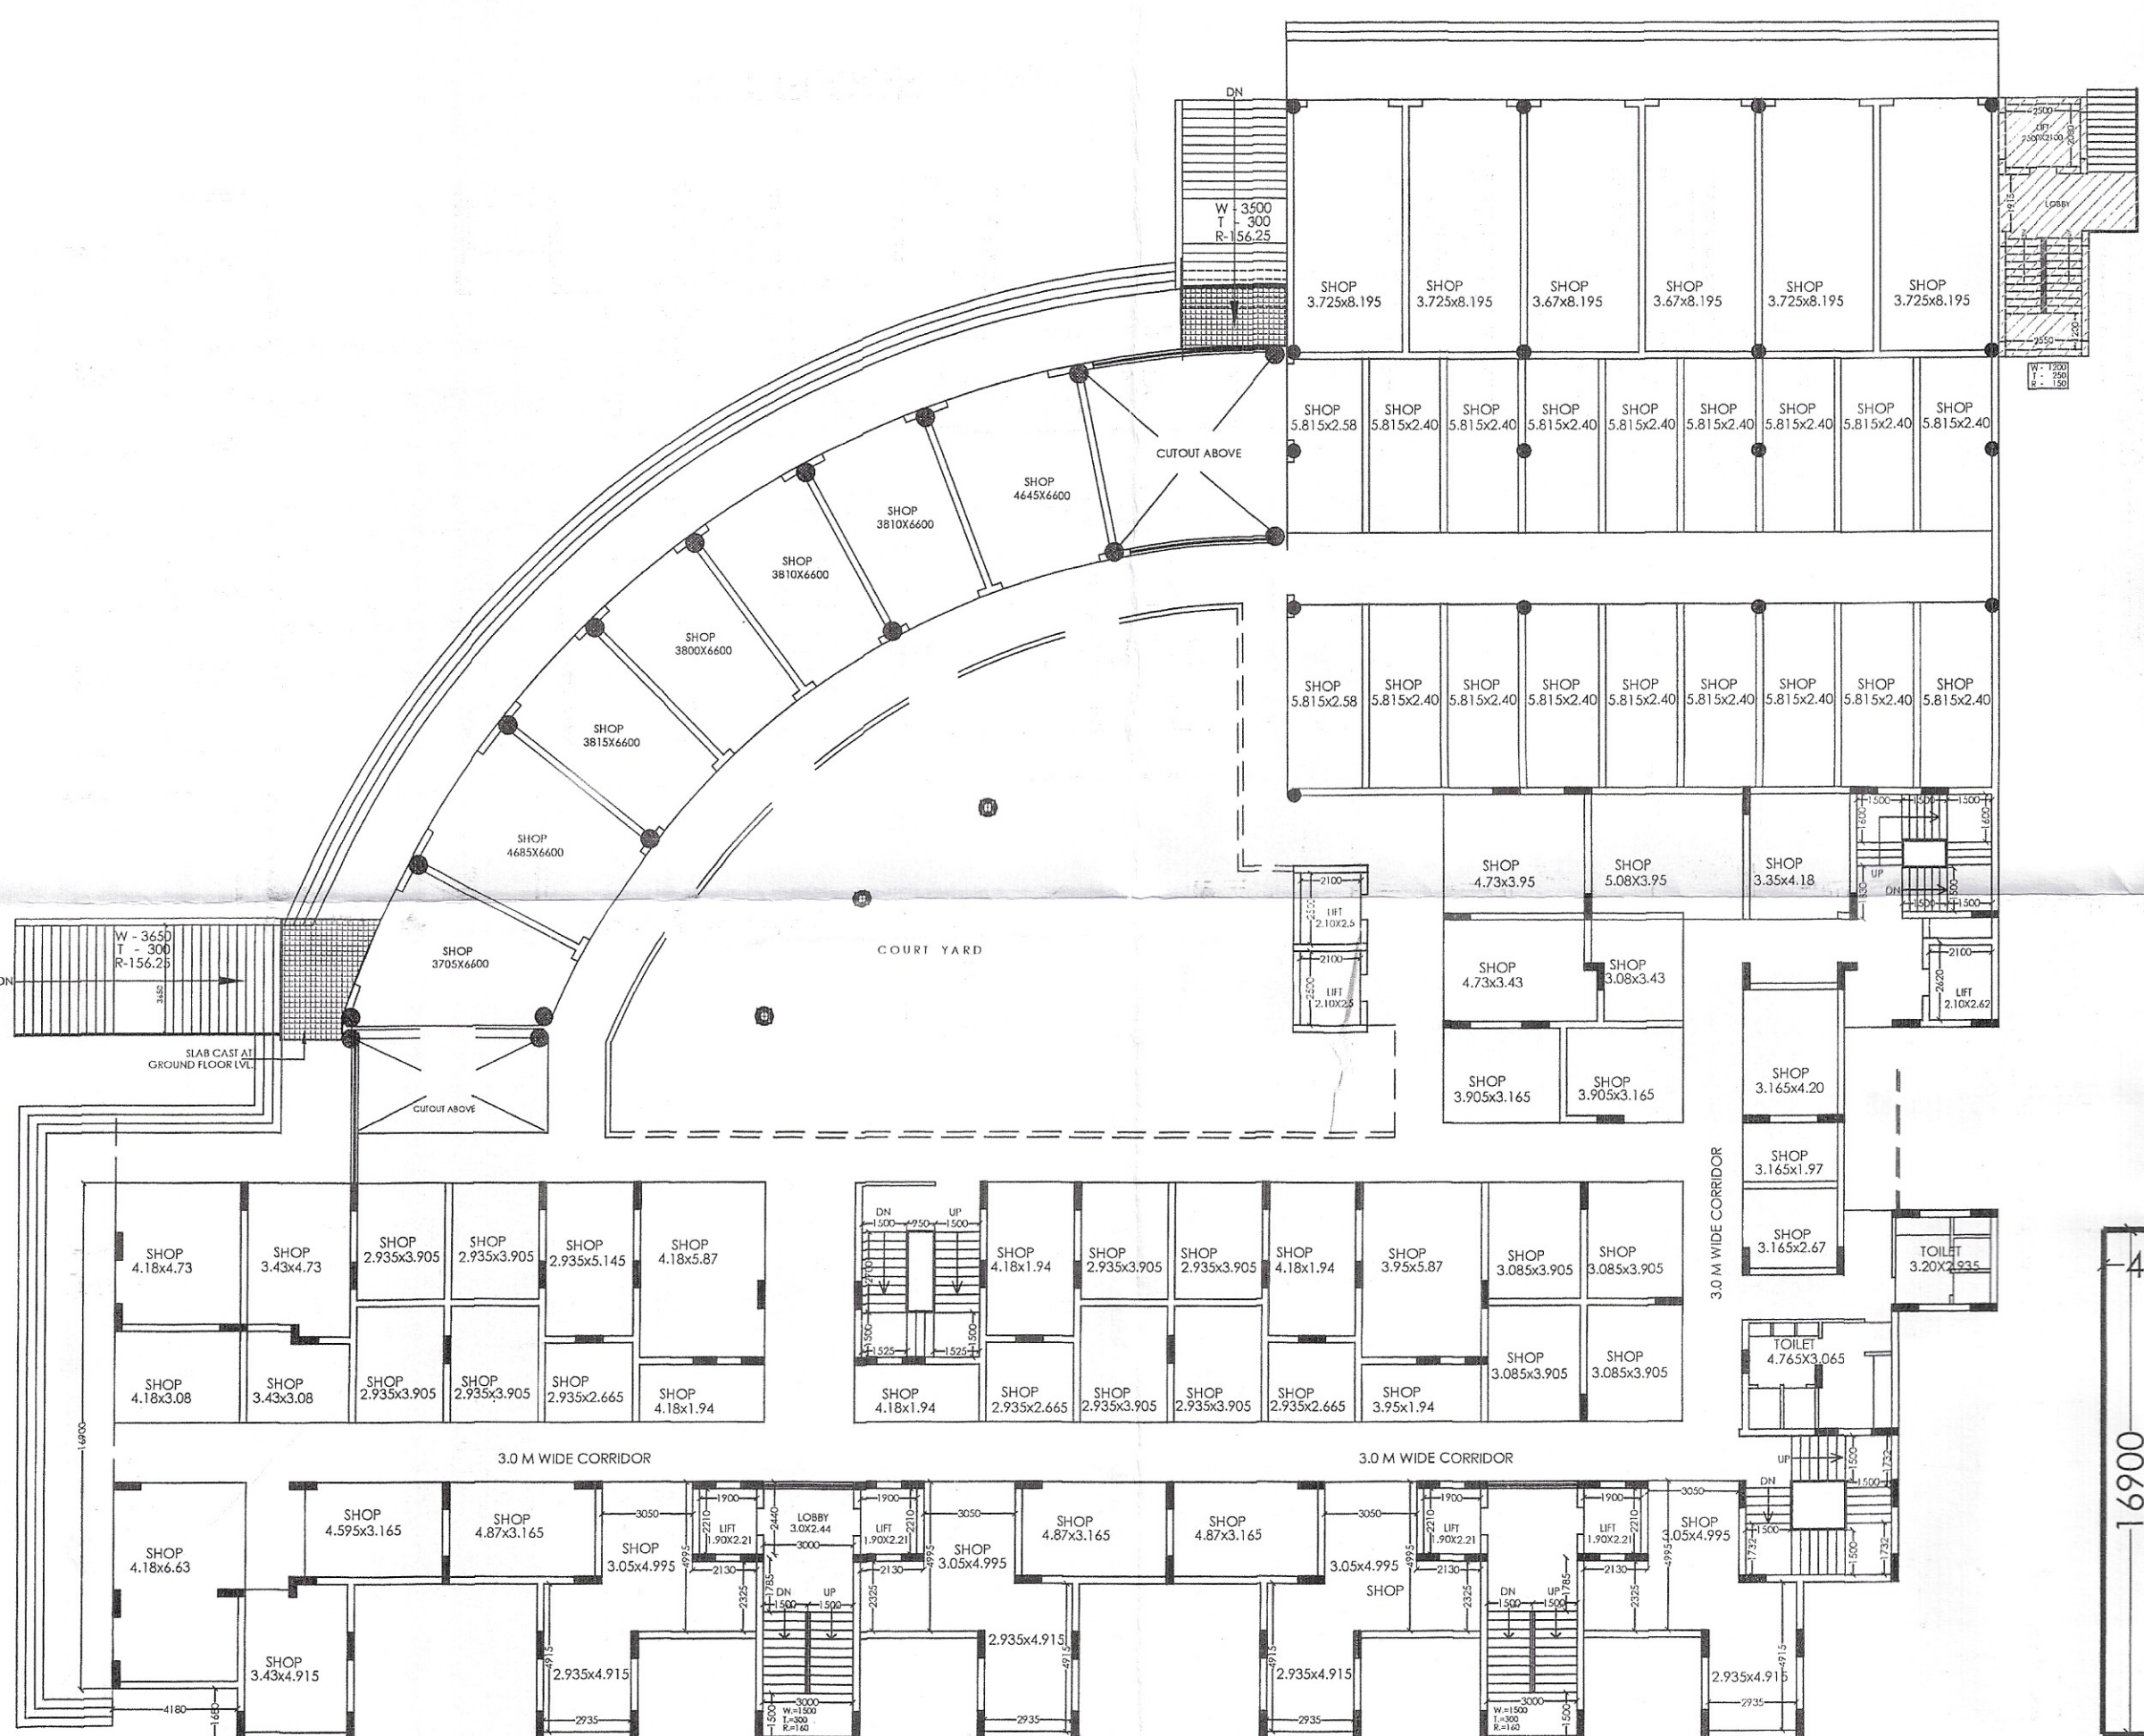

GROUND FLOOR PLAN

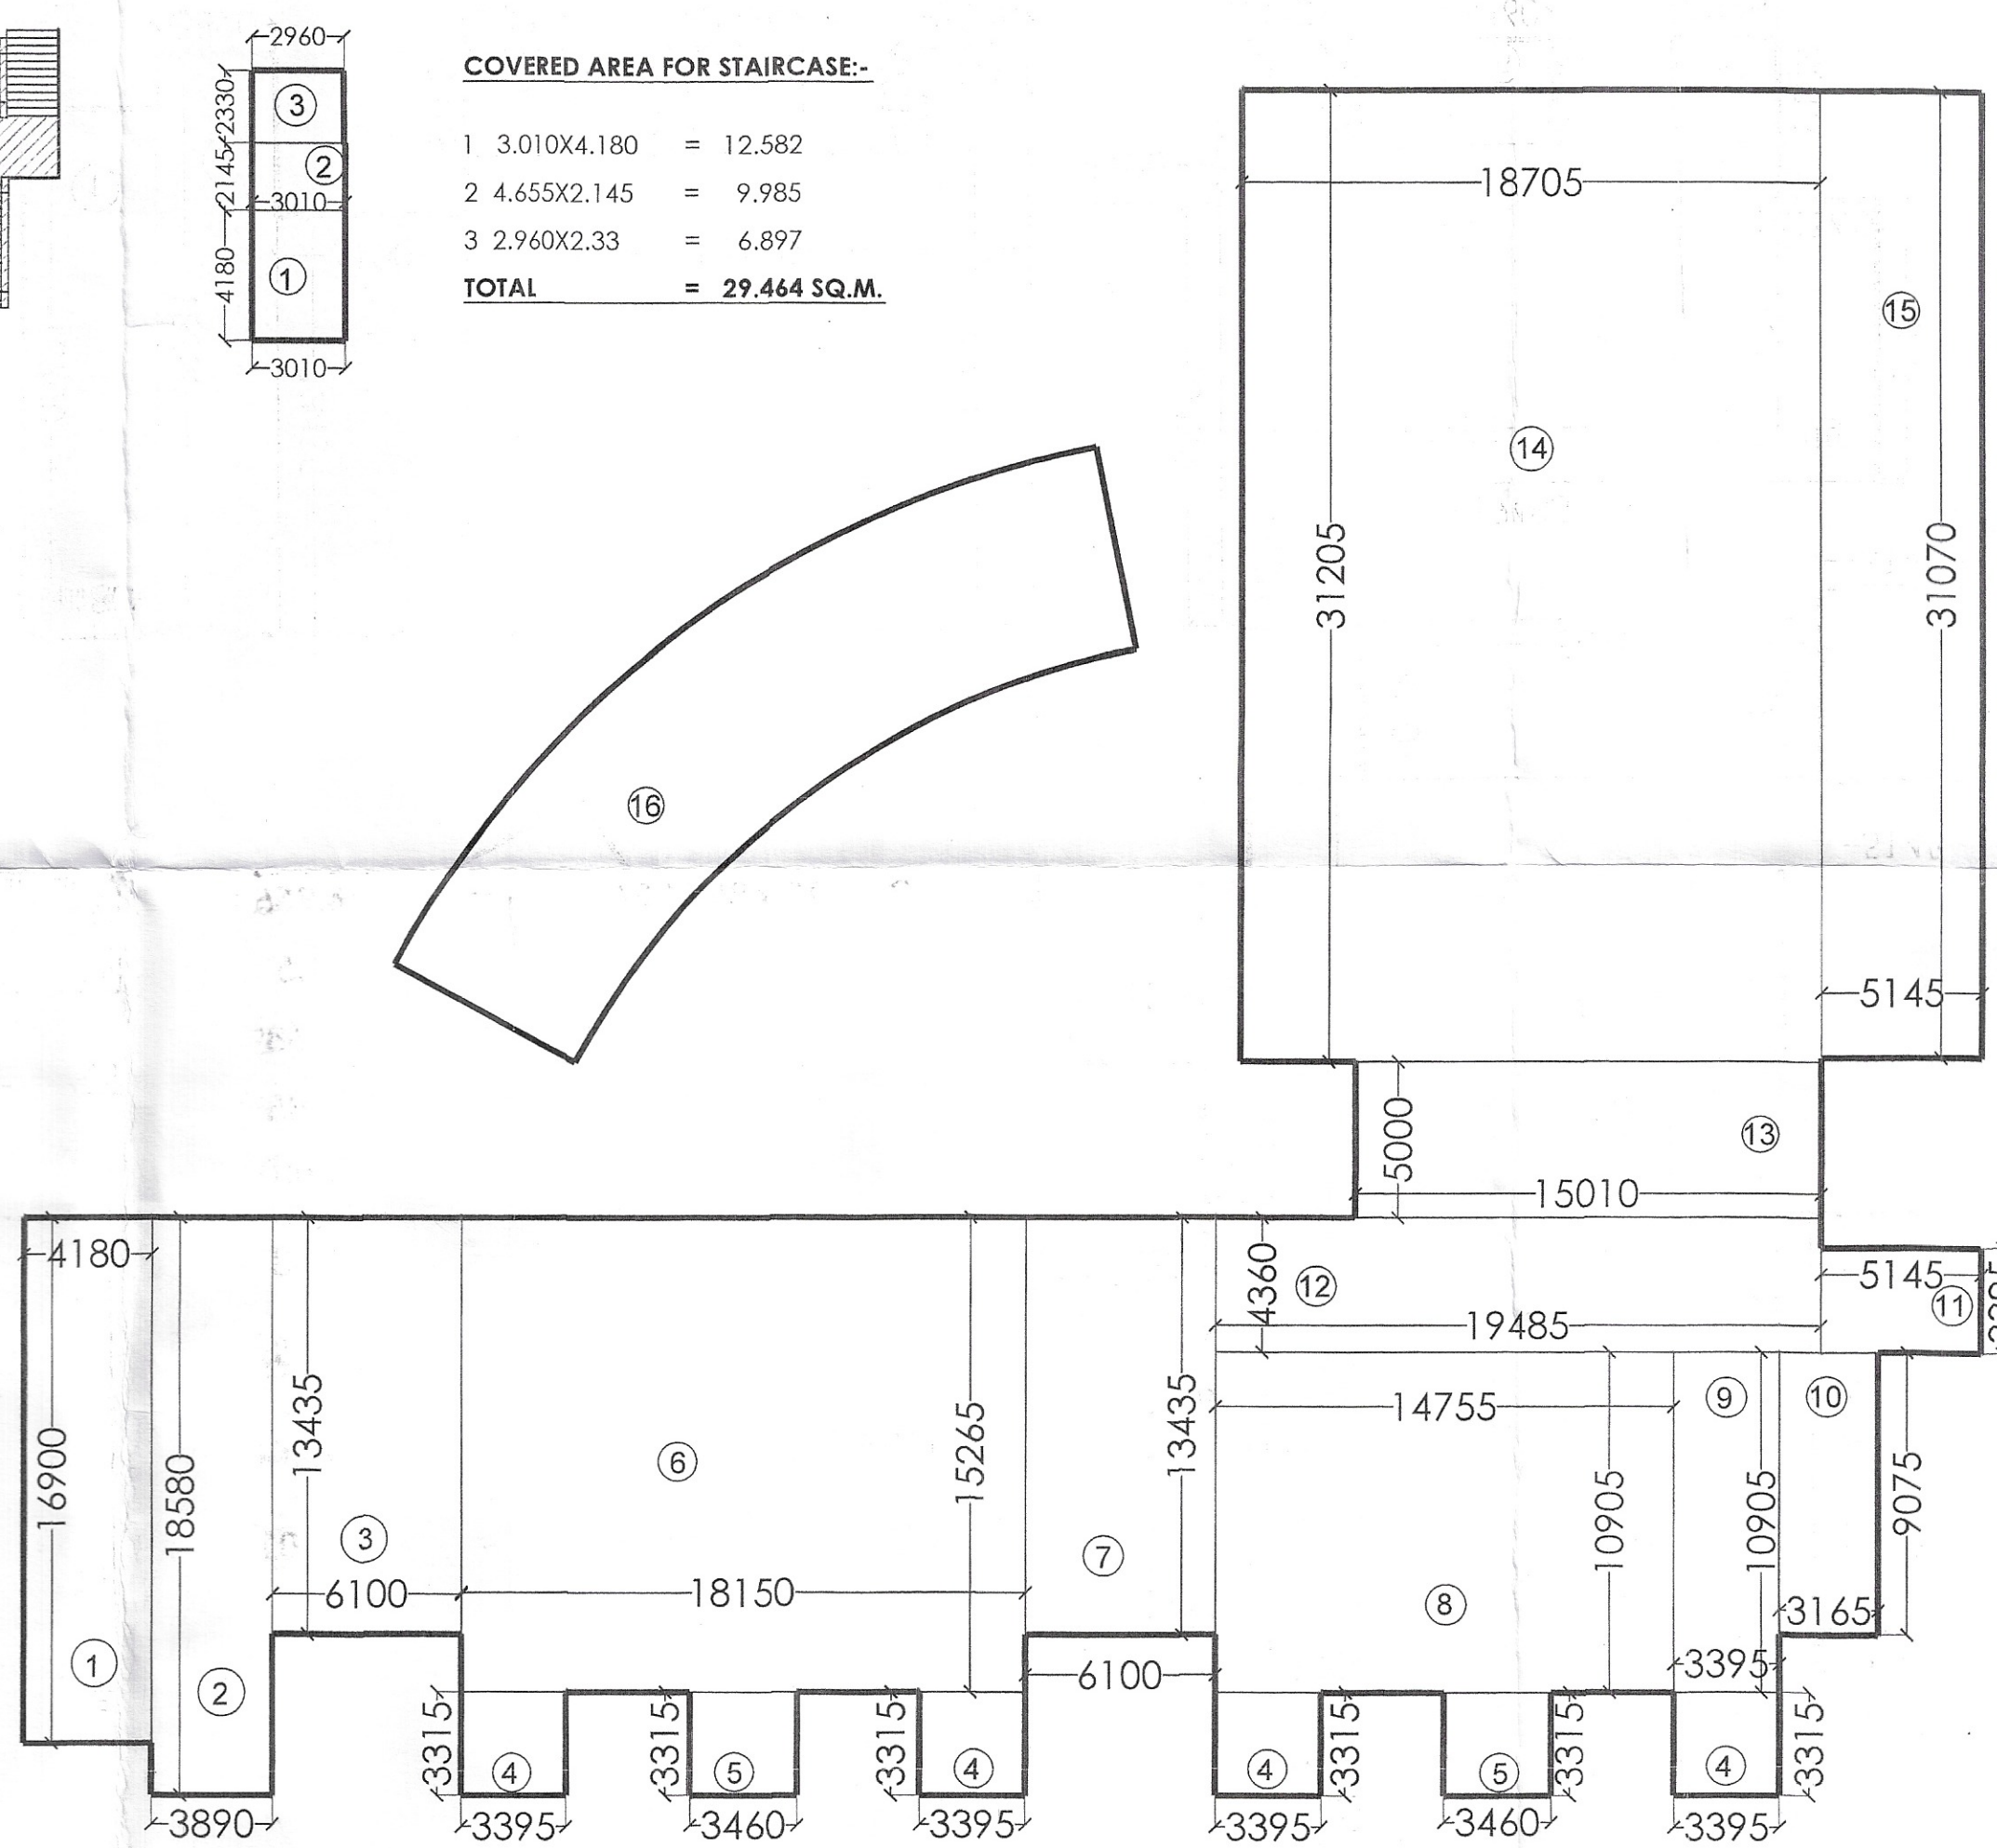

COVERED AREA DETAIL AT GROUND FLOOR:-

1	16.90X4.18	=	70.642
2	3.89X18.58	=	72.276
3	6.10X13.435	=	81.954
4	3.395X3.315X4	=	45.018
5	3.46X3.315X2	=	22.94
6	18.15X15.265	=	277.06
7	6.10X13.435	=	81.954
8	14.755X10.905	=	160.903
9	3.395X10.905	=	37.022
10	3.165X9.075	=	28.722
11	5.145X3.395	=	17.467
12	19.485X4.36	=	84.955
13	15.01X5.0	=	75.05
14	18.705X31.205	=	583.689
15	5.145X31.07	=	159.855
16	AS PER PLINE	=	170.681
17		=	- 154.00
18		=	- 1.631
TOTAL		=	1814.558 SQ.M.

EXTRA AREA = 29.464 SQ.M.

NET COVD. FAR AREA = 1844.022 SQ.M.

SCHEDULE OF DOOR & WINDOWS

S.NO.	TYPE	SIZE	CILL. LVL.	LTL. LVL.
1	D	0.100 X 2.10	-	2.10 M.
2	D-1	0.90 X 2.10	-	2.10
3	DW-1	1.680 X 2.50	-	2.50 ..
4	DW-2	1.250 X 2.50	-	2.50 ..
5	W	0.90 X 1.450	1.050	2.50 ..
6	W-1	0.45 X 1.450	1.050	2.50

24-11-2020
S.K.S. 24-11-2020
24-11-2020

24-11-2020
24-11-2020

SIGNING AUTHORITY

अपर मुख्य अधिकारी
जिला पंचायत, बुलन्दाशहर

ARCHITECT'S SIGN

DR. P.N. ANDLEY
B.A.R.C.H. A.I.I.A.
CH. TECT CA/99/2/100

COMPLETION & COMPOUNDING DRAWING

PROJECT:-
EXISTING COMMERCIAL CUM RESIDENTIAL
FOR
ZILA PANCHAYAT BULANDSHAHER.
U.P.

DRG. TITLE:-

GROUND, FIRST FLOOR PLAN & AREA DETAIL

SCALE:-1:100

DLT.BY:-

ARCHITECTS:-

P.N. ANDLEY B.A.R.C.H. A.I.I.A.

ANDLEYS ASSOCIATES PVT. LTD.

ARCHITECTS ENGINEERS PLANNERS

39 HOUSING SOCIETY N.D.S.E.-1 NEW DELHI - 110049