
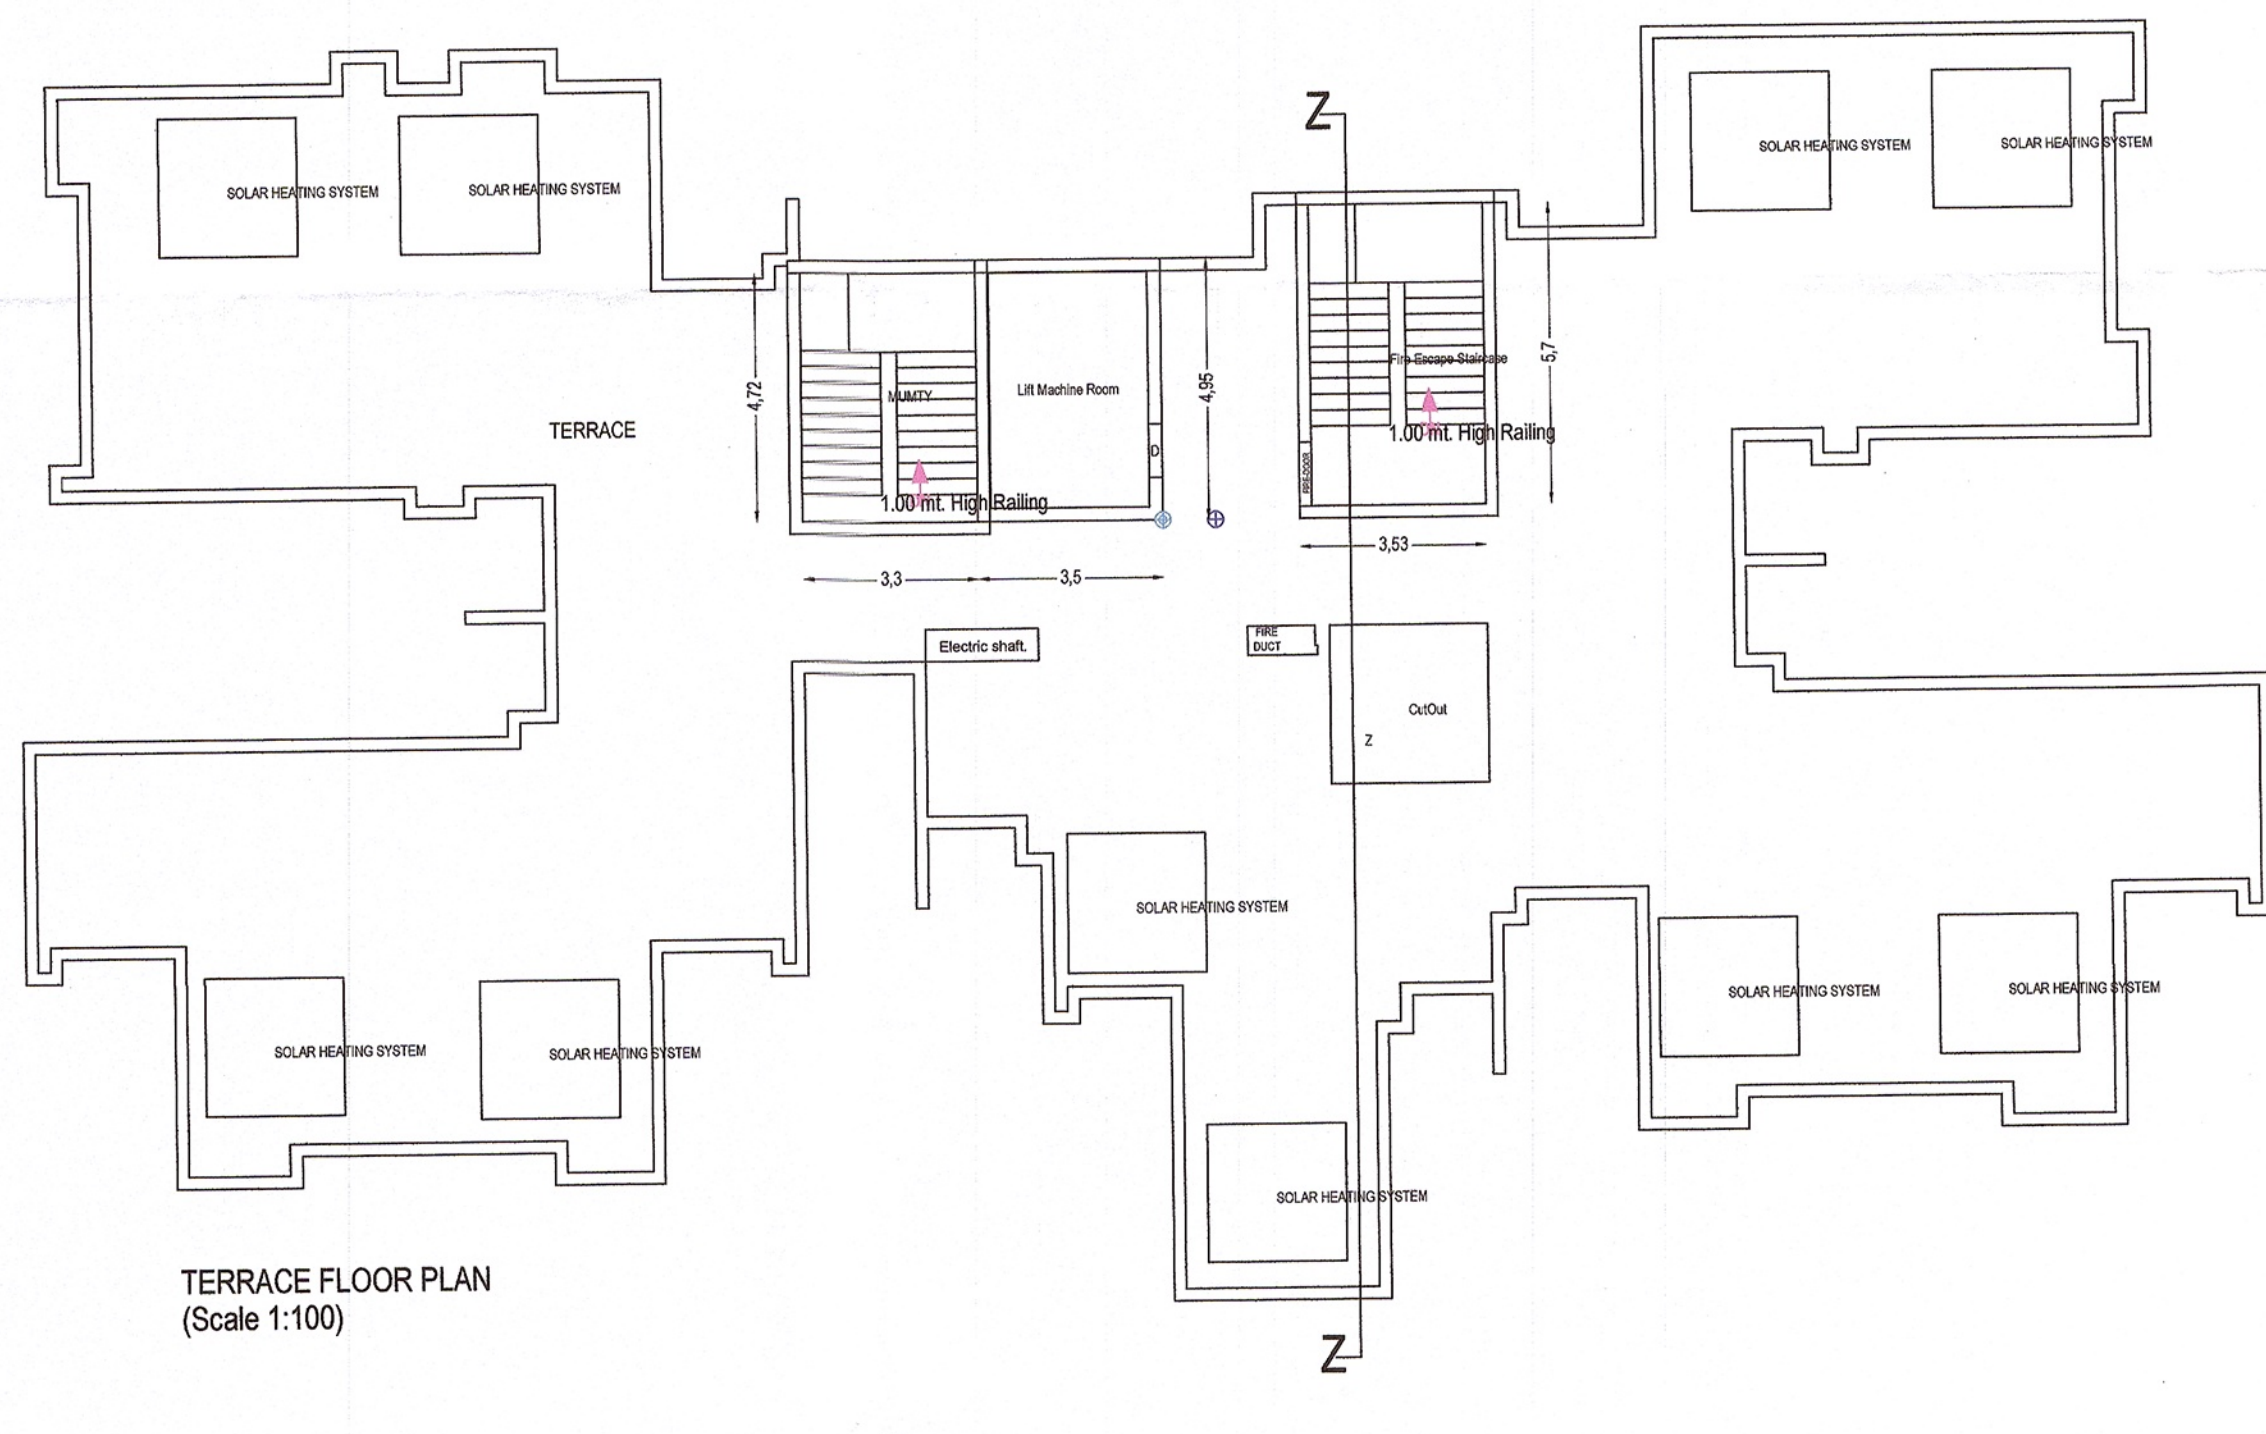
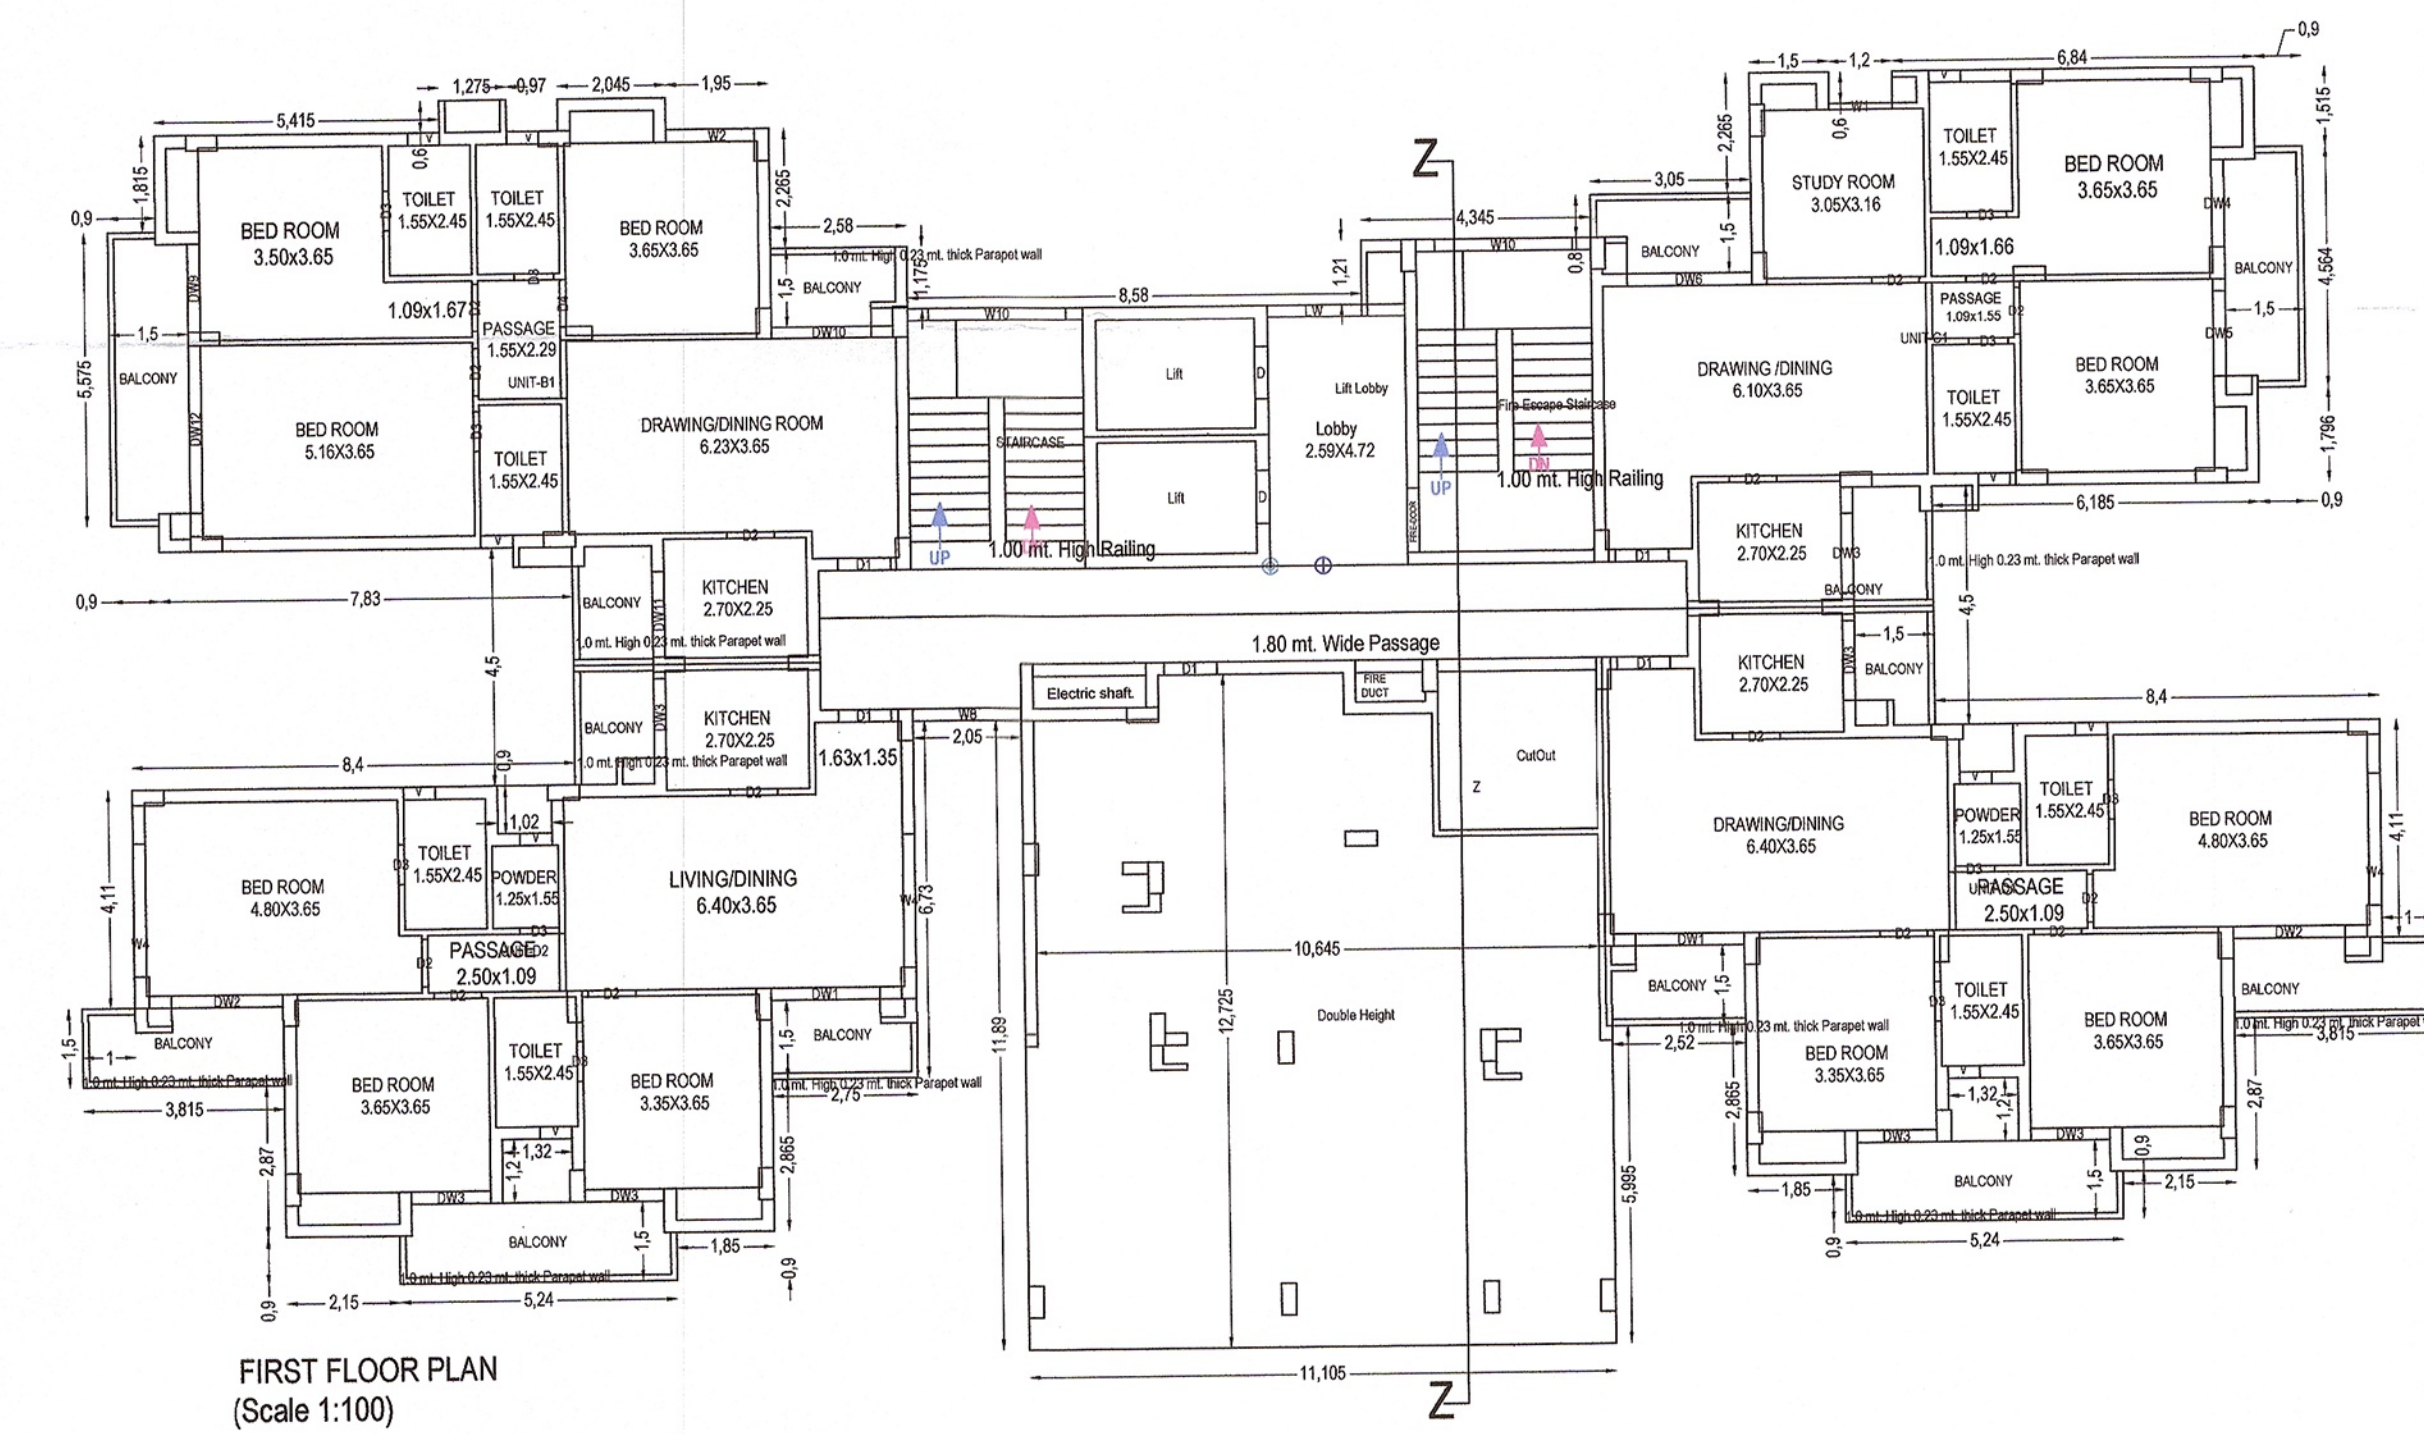
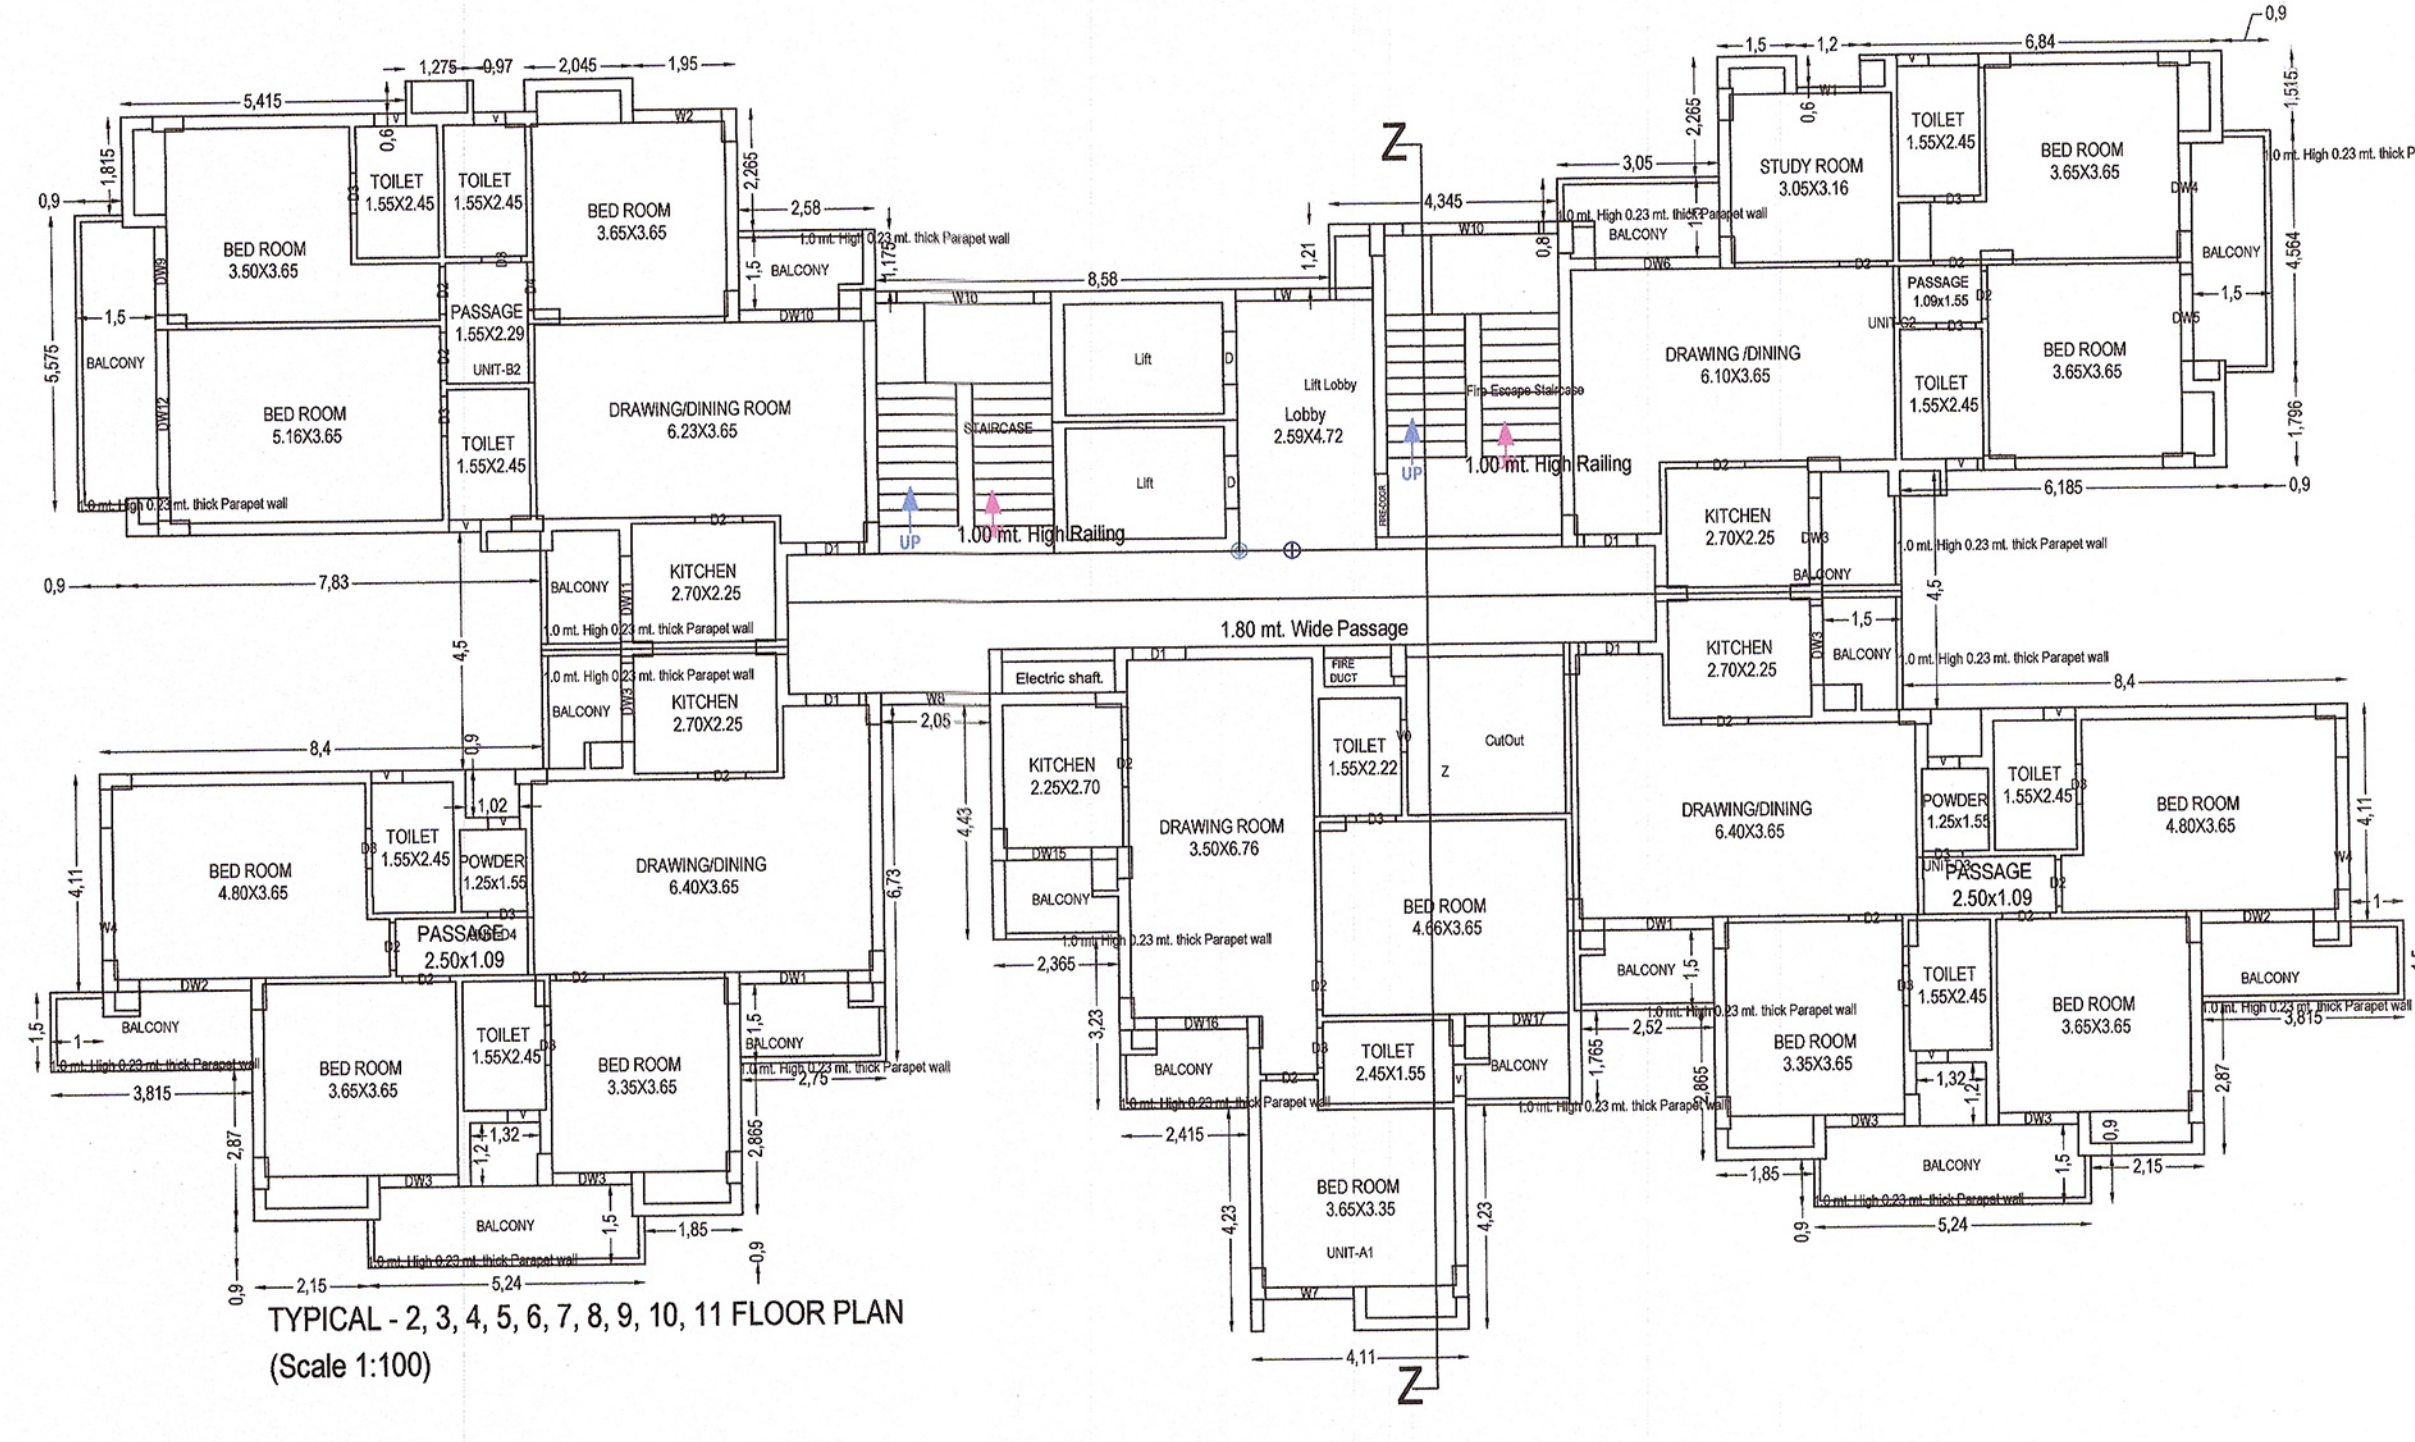


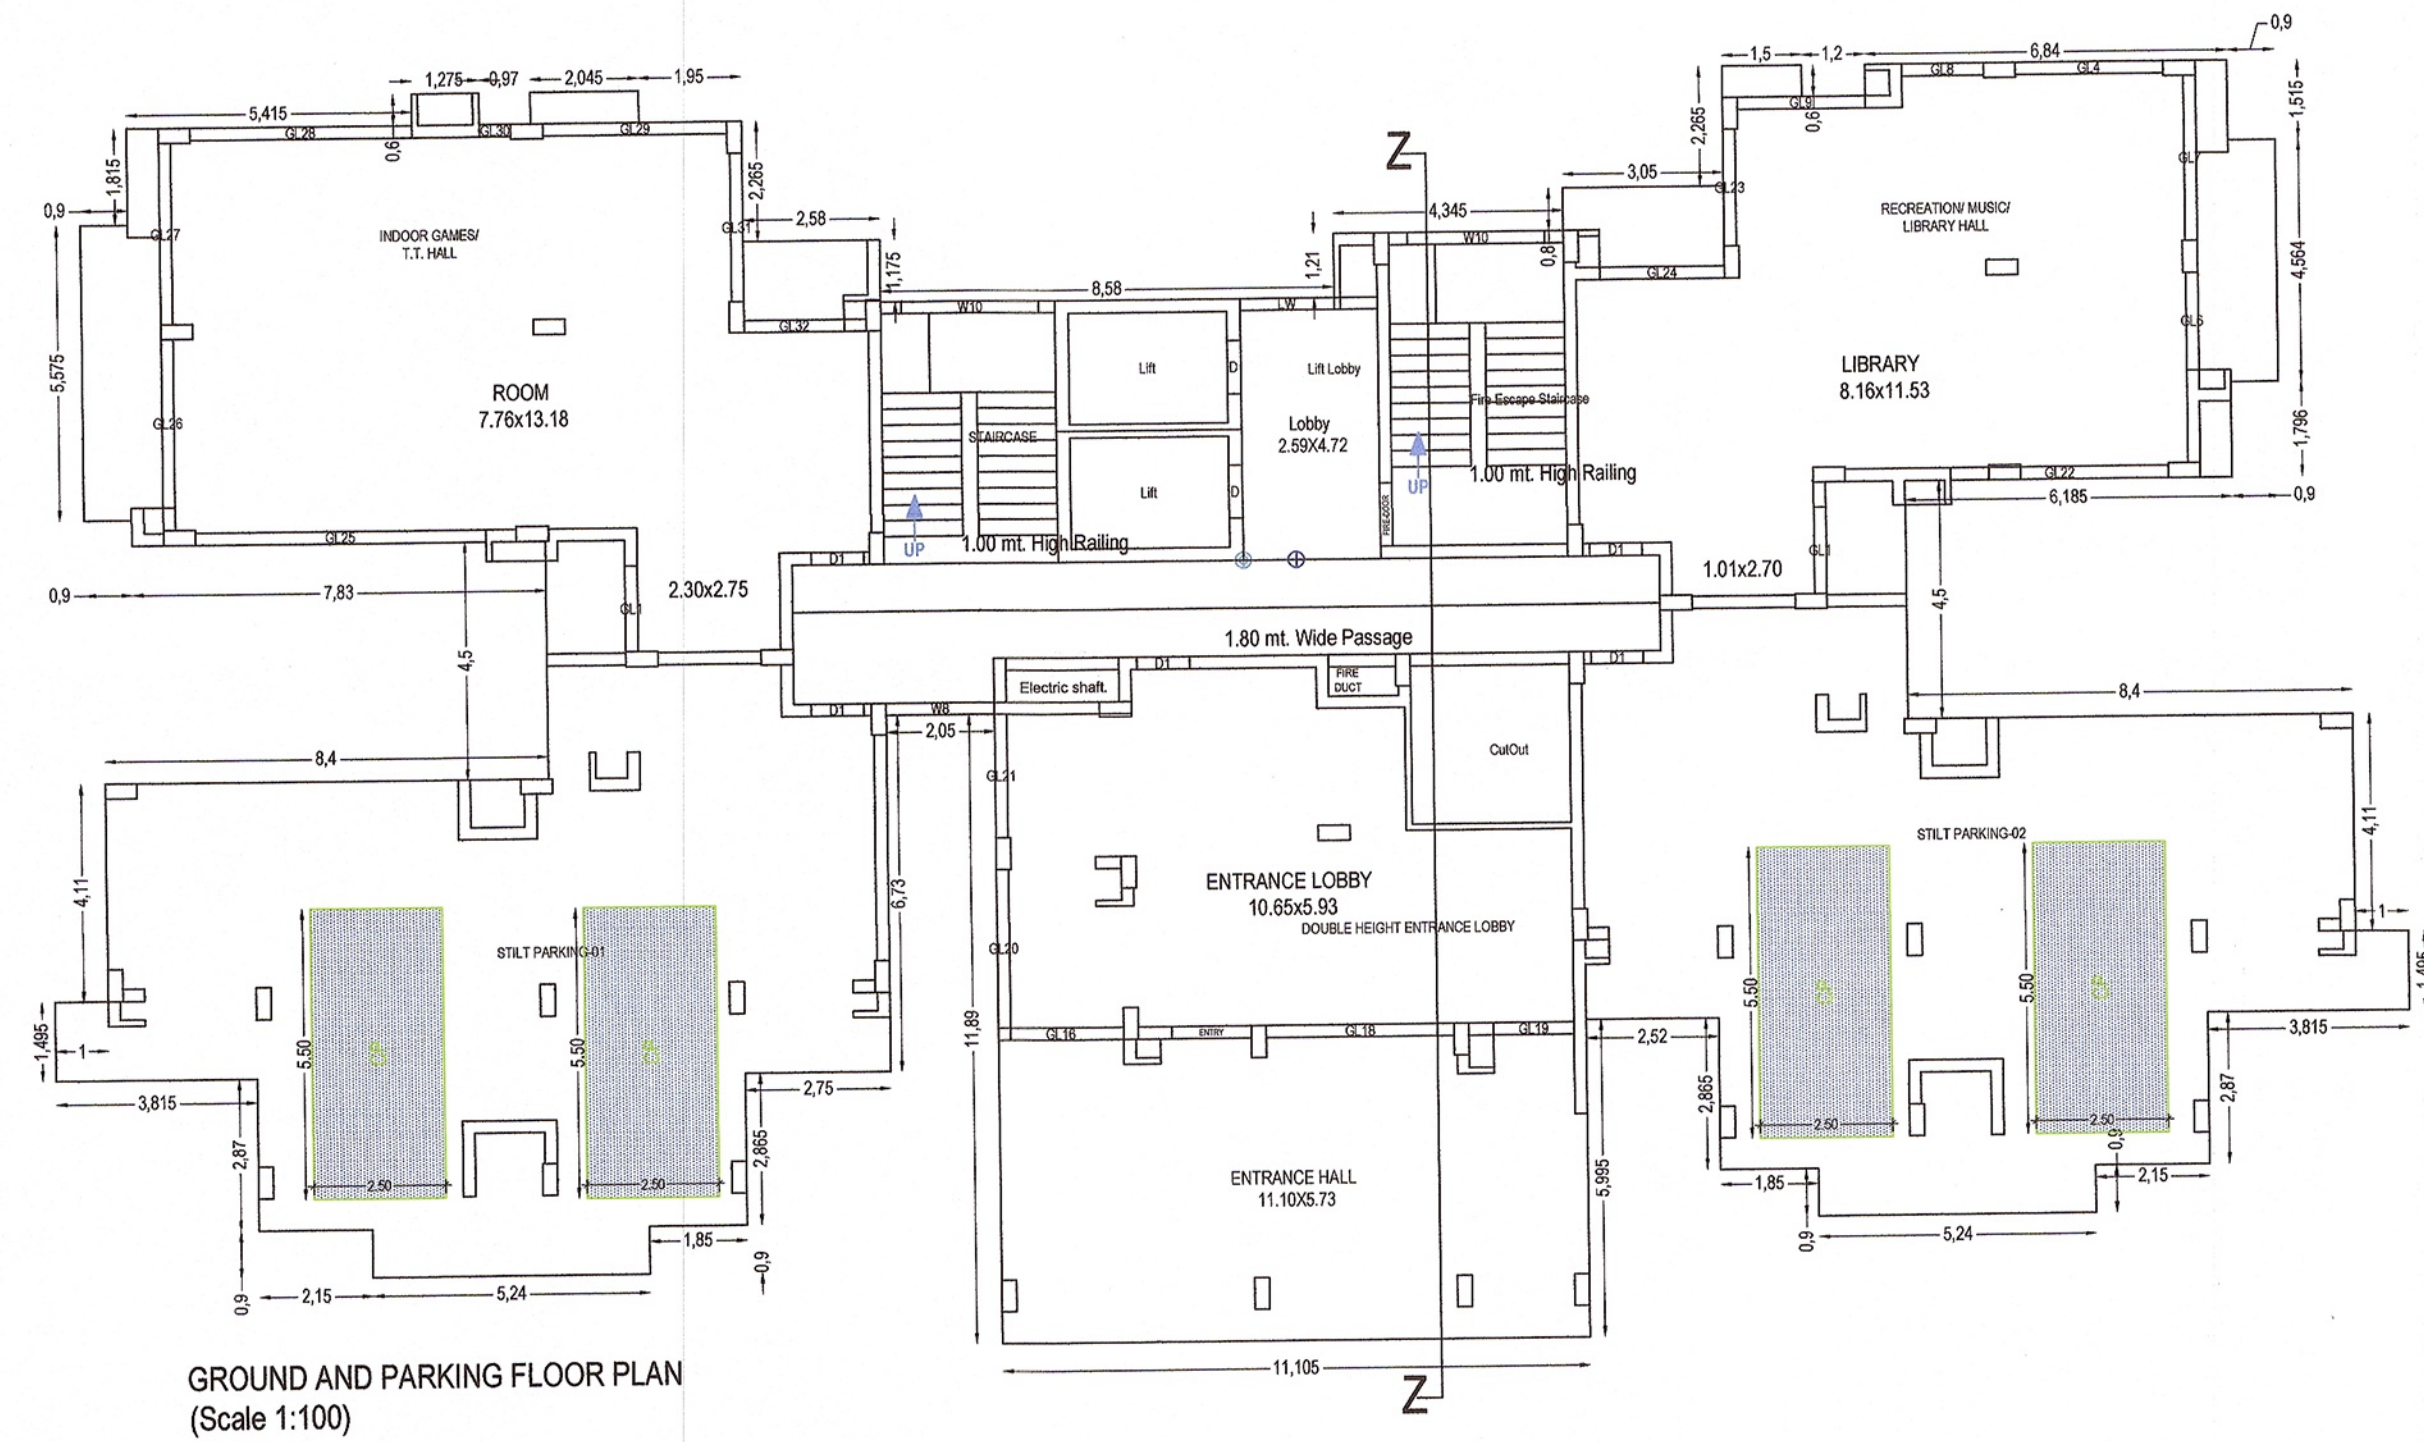





SCHEDULE OF WINDOW/VENTILATION:

BUILDING NAME	NAME	LENGTH	HEIGHT	NOS
TOWER (A)	GL1	0.60	1.80	131
TOWER (A)	GL2	0.60	1.80	10
TOWER (A)	GL3	0.60	1.80	01
TOWER (A)	GL4	1.20	1.20	11
TOWER (A)	GL5	1.20	1.20	05
TOWER (A)	GL6	1.20	1.20	11
TOWER (A)	GL7	1.20	1.20	10
TOWER (A)	GL8	1.20	1.20	01
TOWER (A)	GL9	1.20	1.20	10
TOWER (A)	GL10	1.20	1.20	01
TOWER (A)	GL11	1.20	1.20	10
TOWER (A)	GL12	1.20	1.20	11
TOWER (A)	GL13	1.20	1.20	11
TOWER (A)	GL14	1.20	1.20	11
TOWER (A)	GL15	1.20	1.20	10
TOWER (A)	GL16	1.20	1.20	10
Building :TOWER (A)

Floor Name	Gross Built Up Area (Sq.mt)	Deductions From Gross Built Up Area (Sq.mt)	Total Built Up Area (Sq.mt)	Deductions (Area in Sq.mt)	Proposed FAR Area (Sq.mt)	Total FAR Area (Sq.mt)	No. of Unit
Ground And Parking Floor	735.76	11.00	724.76	19.09	17.33	0.00	00
First Floor	695.34	97.68	597.66	19.09	17.33	0.00	04
Second Floor	693.49	11.00	682.49	19.09	17.33	0.00	05
Third Floor	693.49	11.00	682.49	19.09	17.33	0.00	05
Total	8342.24	189.66	8152.58	270.93	733.65	822.58	54
Number of Zone Buildings	1						
Total	8342.24	189.66	8152.58	270.93	733.65	822.58	54

UnitBUA Table for Building :TOWER (A)									
Floor	Name	UnitBUA Type	Area	Decidutions From Gross UnitBUA Area (In Sq.mt)	UnitBUA Area	Deductions (Area in Sq.mt)	Capex Area	No. of Unit	
FIRST FLOOR	UNIT-01	FLAT	125.06	0.00	125.06	10.71	99.84	04	
	UNIT-02	FLAT	108.87	0.00	108.87	9.54	13.35		85.58
	UNIT-03	FLAT	125.31	0.00	125.31	10.77	19.38		10.18
	UNIT-04	FLAT	125.31	0.00	125.31	11.19	16.62		10.55
	UNIT-05	FLAT	499.20	0.00	499.20	42.24	67.25		388.70
Total per Floor:		Typical Floor = 10	699.72	0.00	699.72	42.24	92.25	88.80	04
UNIT-06	UNIT-06	FLAT	125.06	0.00	125.06	10.71	99.84	05	
	UNIT-07	FLAT	108.87	0.00	108.87	9.54	13.35		85.57
	UNIT-08	FLAT	125.31	0.00	125.31	10.77	19.38		10.14
	UNIT-09	FLAT	127.01	0.00	126.33	10.62	18.92		9.57
	UNIT-10	FLAT	980.65	0.00	980.65	20.32	70.70		463.59
Total per Floor:		Typical Floor = 10	5906.08	0.00	5909.89	203.20	760.70	463.59	05
Total:		-	6992.72	0.00	6255.65	545.41	828.00	483.35	04

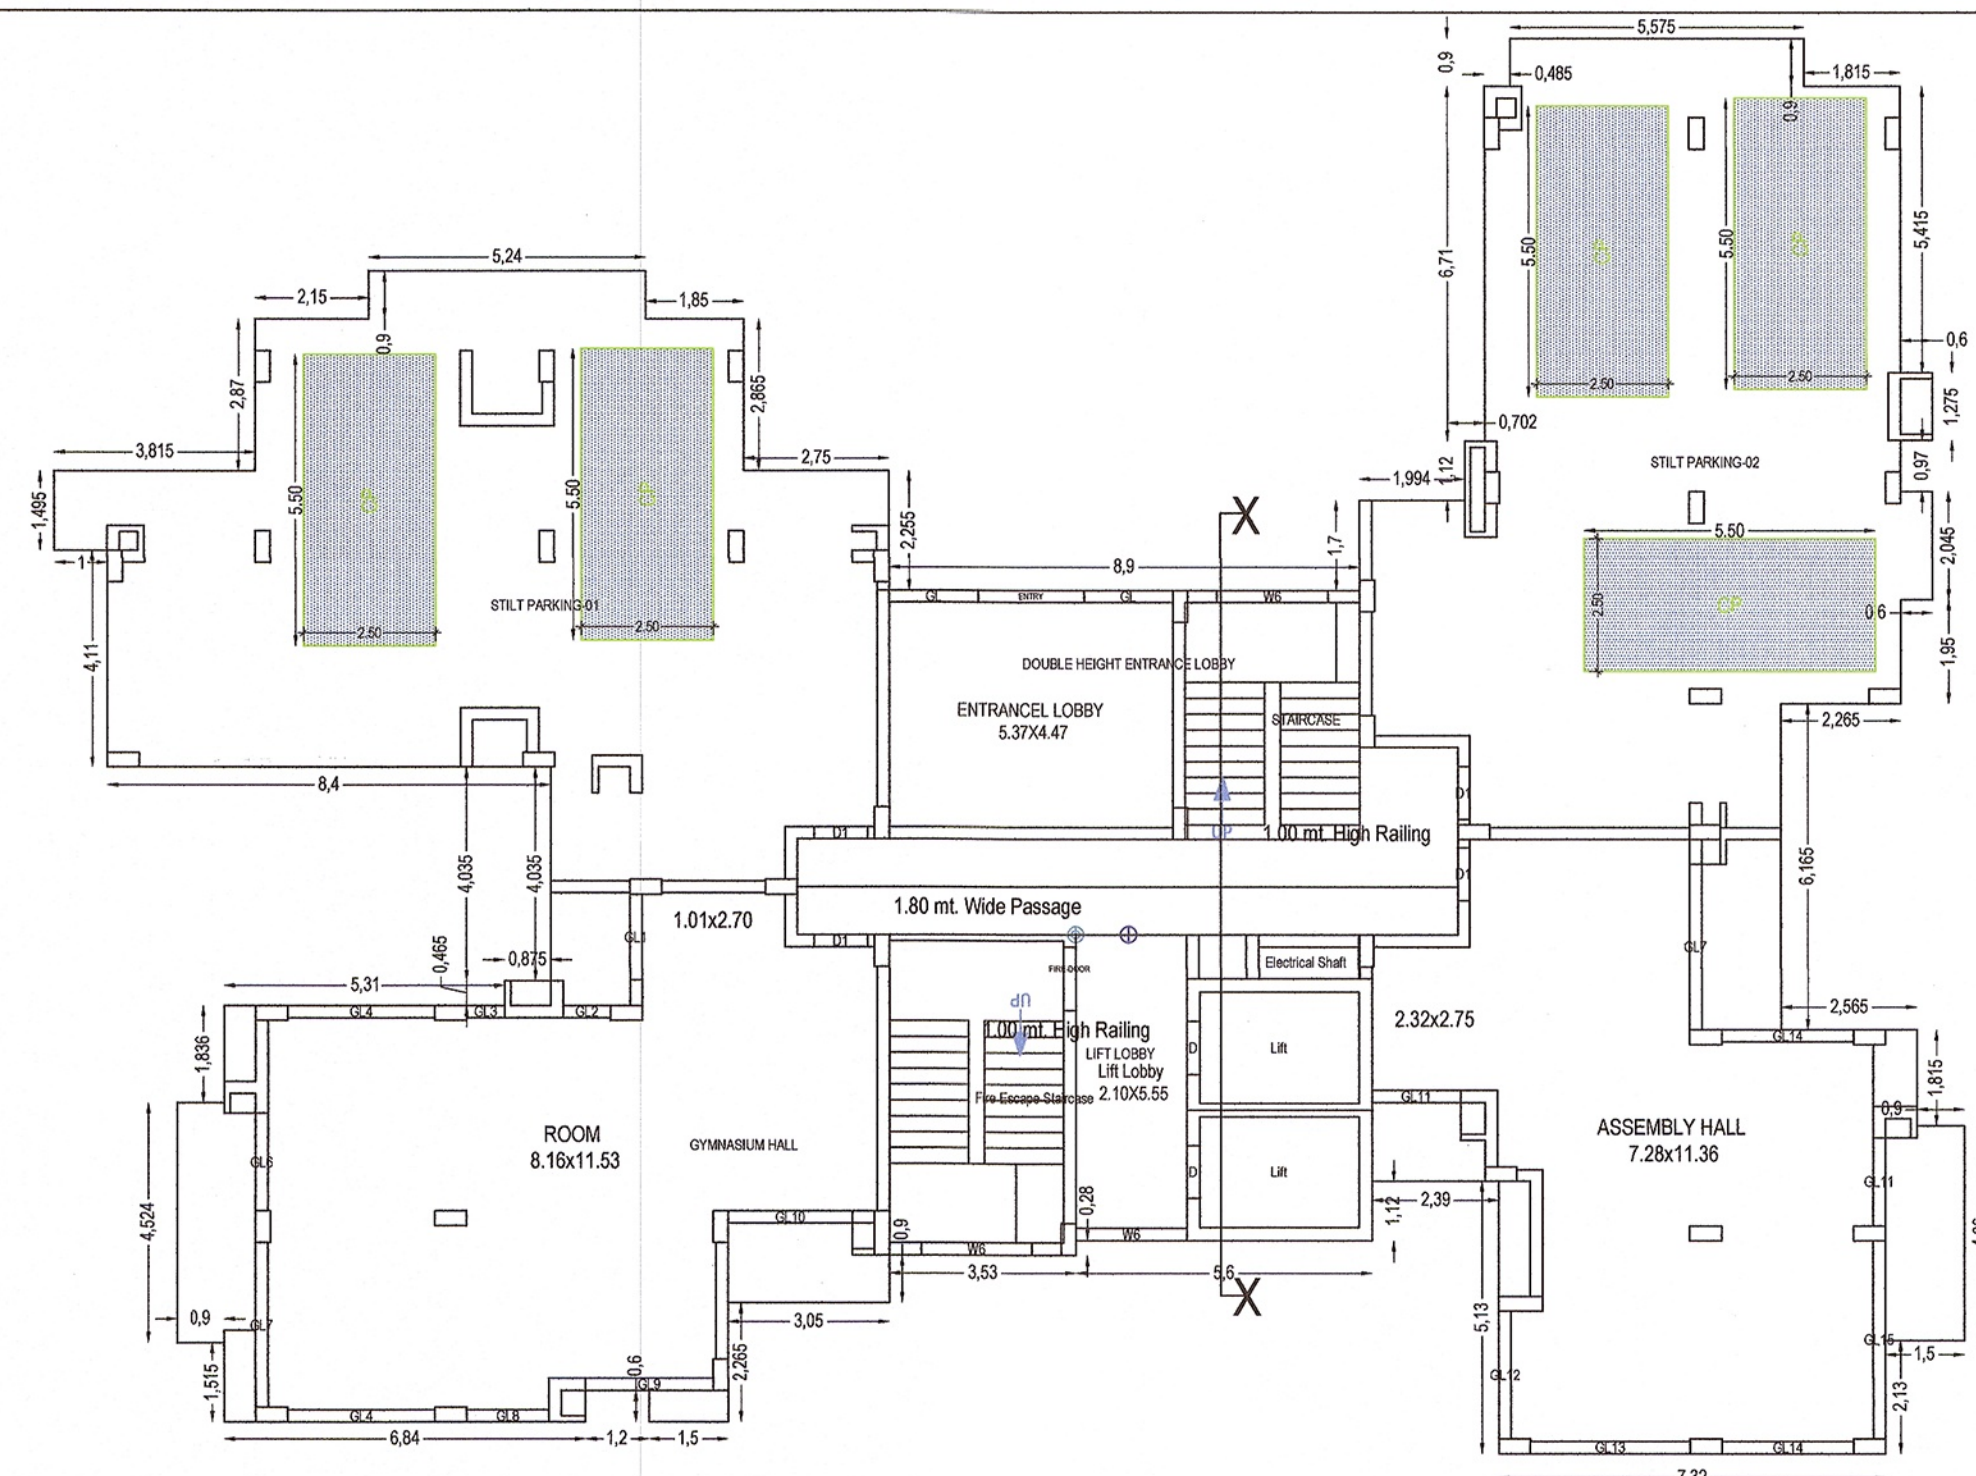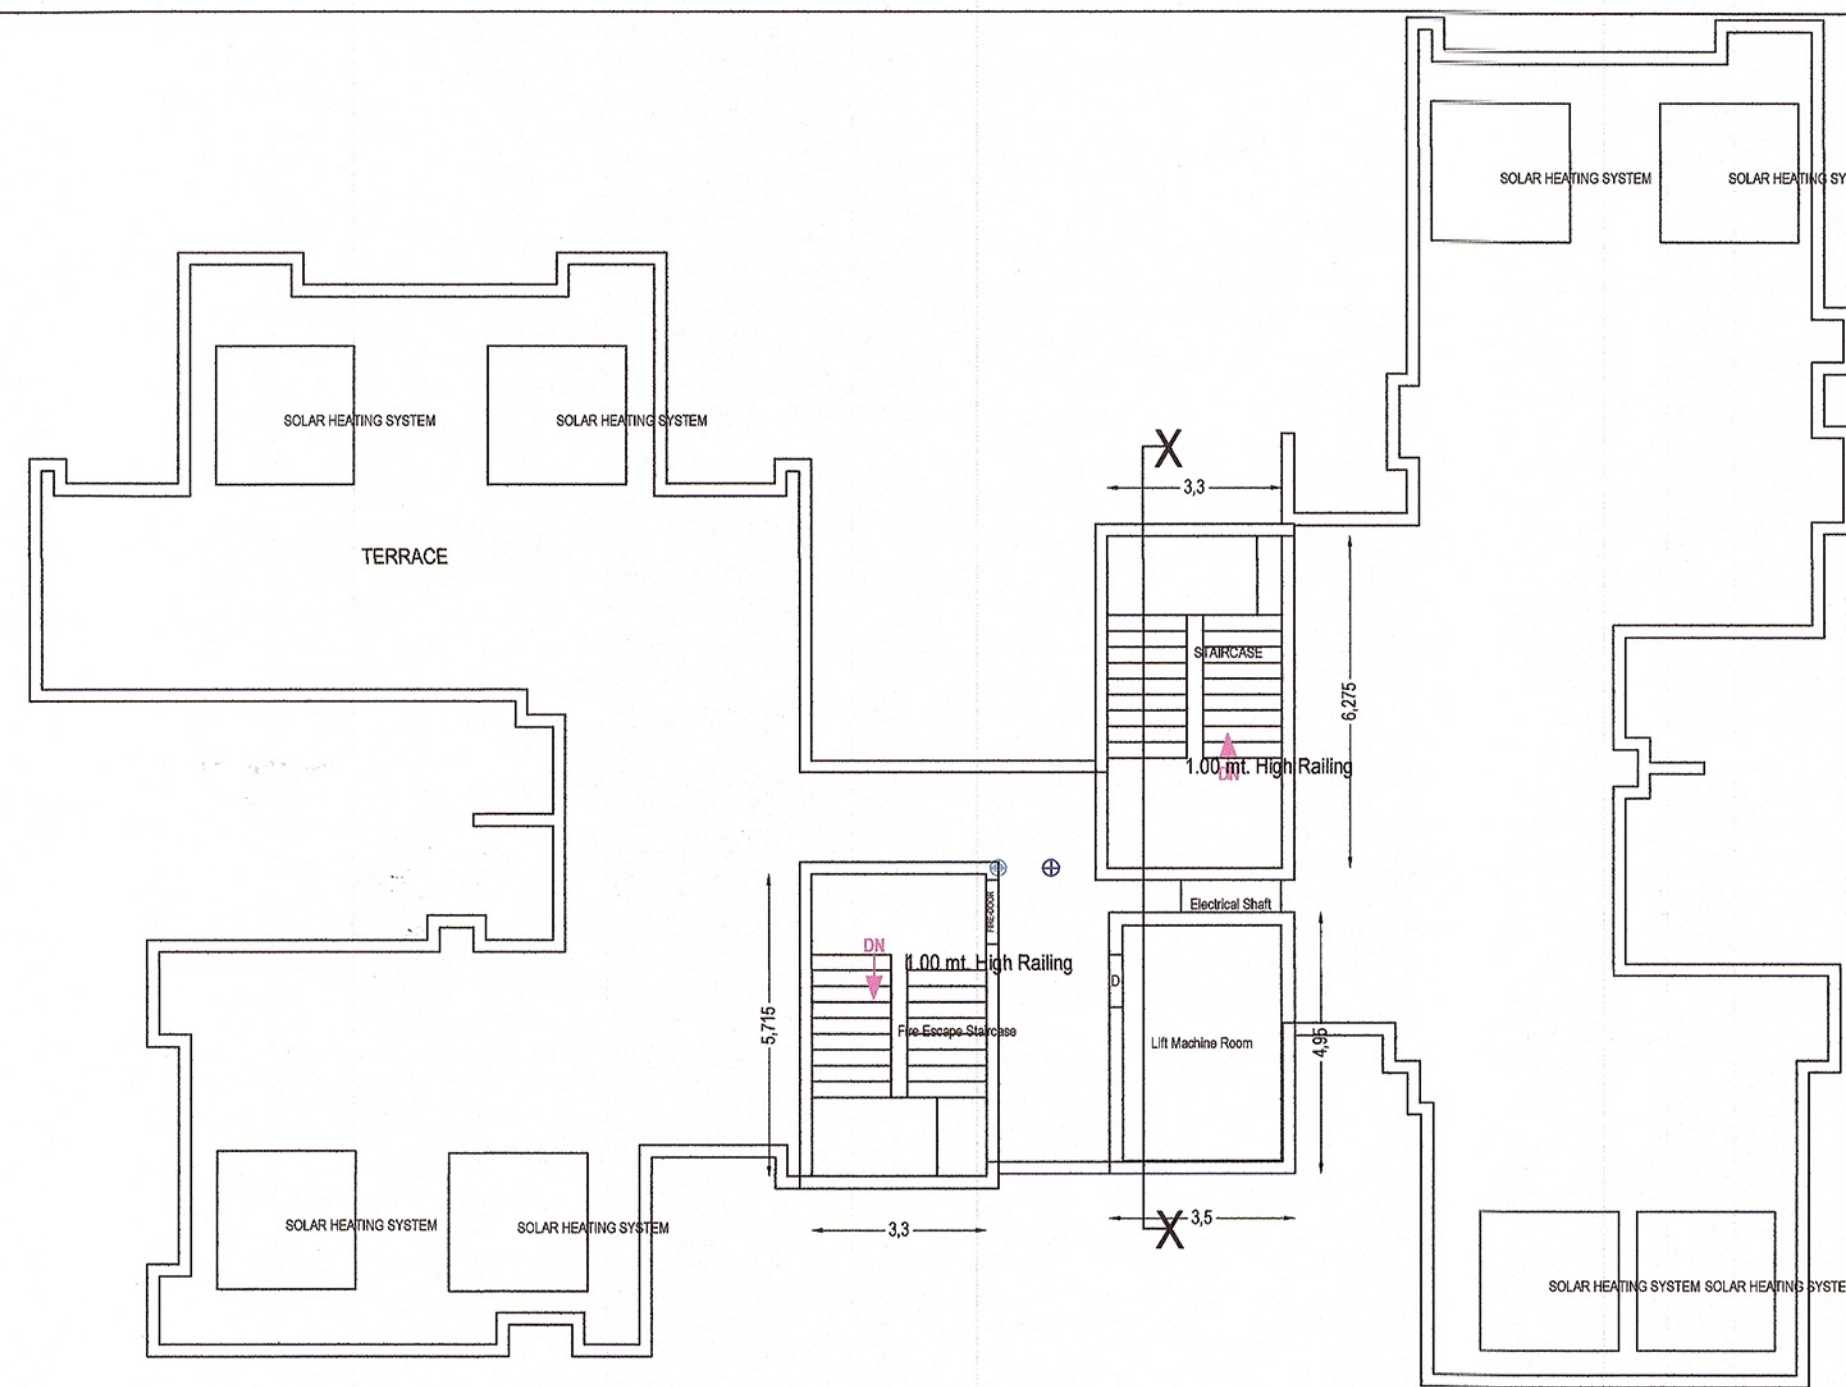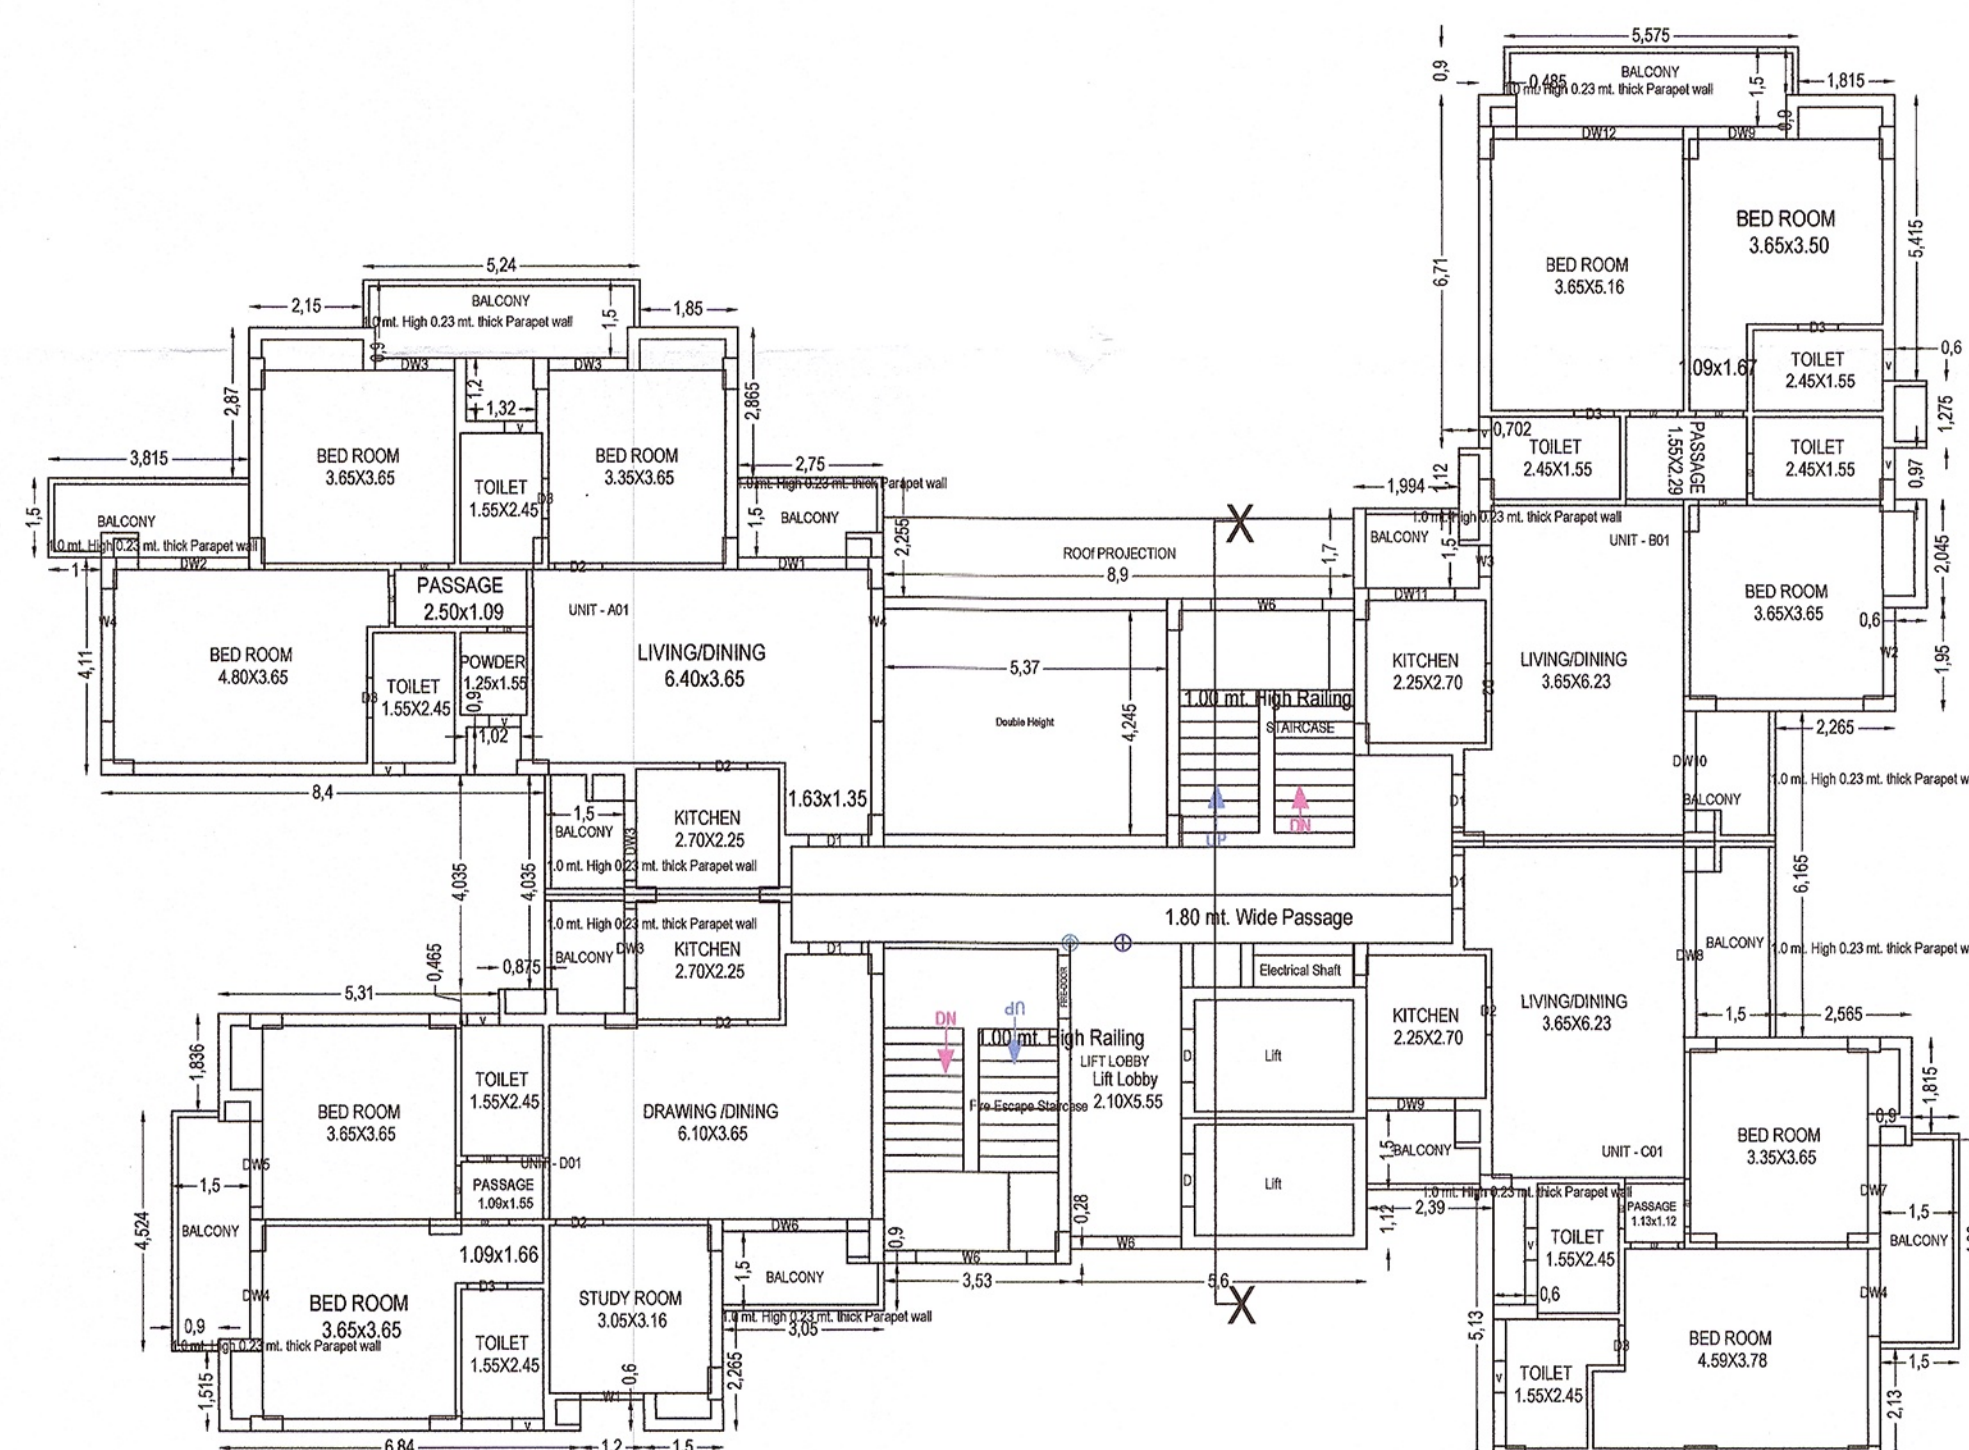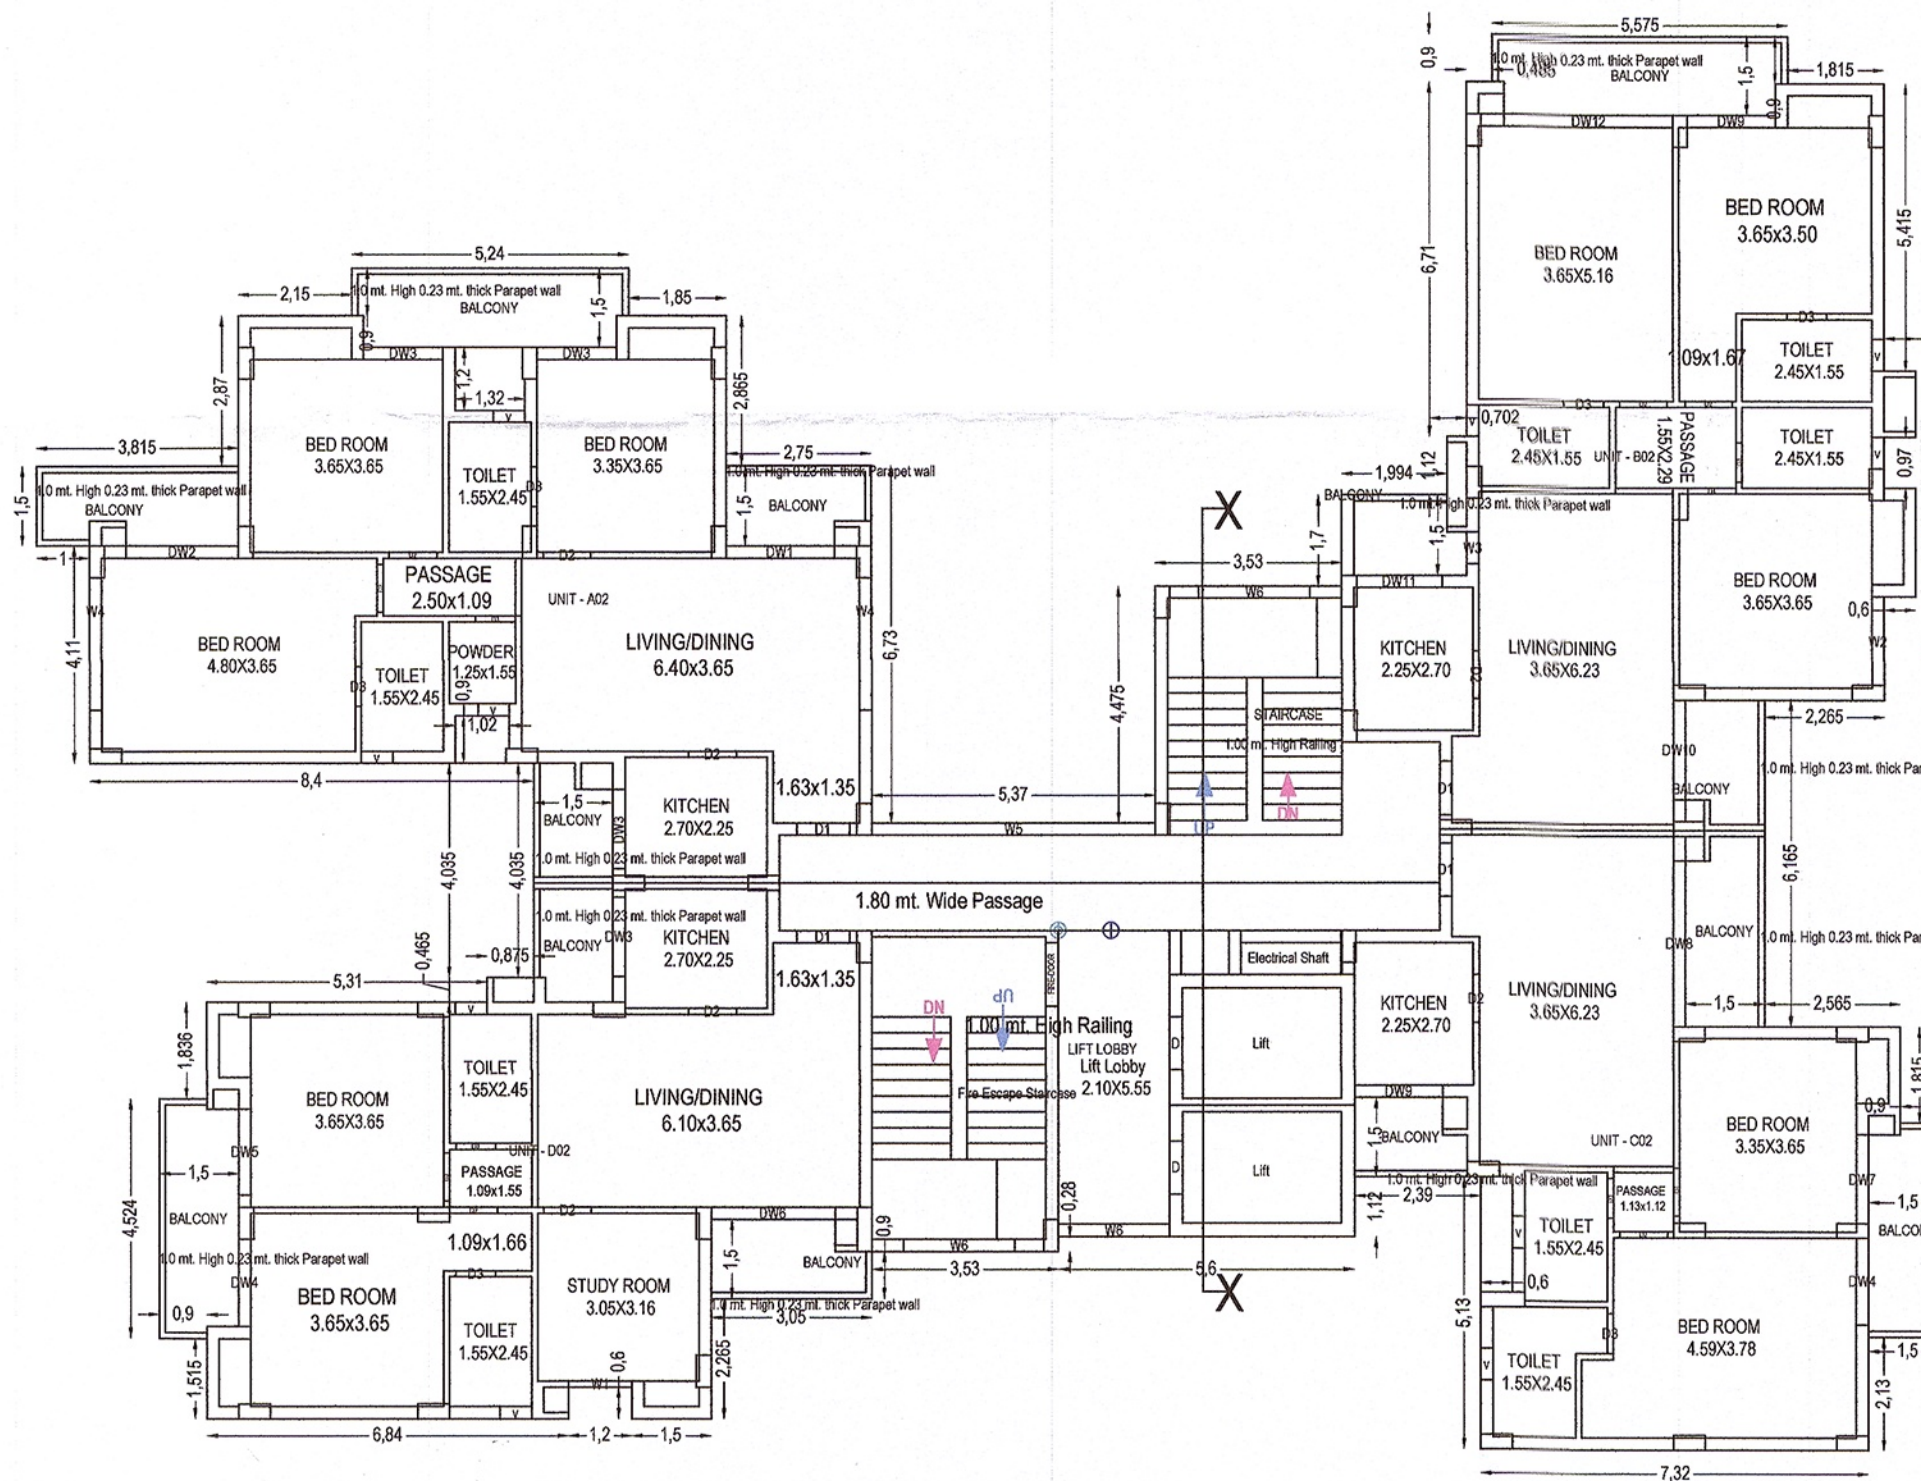GROUND AND PARKING FLOOR PLAN
(Scale 1:100)TERRACE FLOOR PLAN
(Scale 1:100)FIRST FLOOR PLAN
(Scale 1:100)TYPICAL - 2, 3, 4, 5, 6, 7, 8, 9, 10, 11 FLOOR PLAN
(Scale 1:100)LOCATION PLAN
(Scale: NTS)

Building :TOWER (B)										
Floor Name	Gross Built Up Area (Sq.mt)	Deductions From Gross BUA/Area in Sq.mt	Total Built Up Area (Sq.mt)	Multy	Lit	Machine	Balcony	Covered Area	Proposed FAR Area (Sq.mt)	Add Area in FAR (Sq.mt)
Ground And Parking Floor	561.86	1.13	560.73	19.14	17.33	0.00	0.00	0.01	546.59	0.01
First Floor	578.10	23.53	554.57	19.14	17.33	0.00	0.173	0.00	460.70	0.00
Second Floor	554.07	1.13	552.94	19.14	17.33	0.00	0.173	0.00	459.47	0.00
Third Floor	554.07	1.13	552.94	19.14	17.33	0.00	0.173	0.00	459.47	0.00
Fourth Floor	554.07	1.13	552.94	19.14	17.33	0.00	0.173	0.00	459.47	0.00
Fifth Floor	554.07	1.13	552.94	19.14	17.33	0.00	0.173	0.00	459.47	0.00
Sixth Floor	554.07	1.13	552.94	19.14	17.33	0.00	0.173	0.00	459.47	0.00
Seventh Floor	554.07	1.13	552.94	19.14	17.33	0.00	0.173	0.00	459.47	0.00
Eighth Floor	554.07	1.13	552.94	19.14	17.33	0.00	0.173	0.00	459.47	0.00
Ninth Floor	554.07	1.13	552.94	19.14	17.33	0.00	0.173	0.00	459.47	0.00
Tenth Floor	554.07	1.13	552.94	19.14	17.33	0.00	0.173	0.00	459.47	0.00
Eleventh Floor	554.07	1.13	552.94	19.14	17.33	0.00	0.173	0.00	459.47	0.00
Twelfth Floor	554.07	1.13	552.94	19.14	17.33	0.00	0.173	0.00	459.47	0.00
Total	6763.65	37.48	6726.16	278.22	207.96	17.33	670.03	0.01	5904.39	0.01
No. of Units	1									

SCHEDULE OF WINDOW/VENTILATION:				
BUILDING NAME	NAME	LENGTH	HEIGHT	NOS
TOWER (B)	W1	0.50	1.20	110
TOWER (B)	W2	0.50	1.20	110
TOWER (B)	W3	0.72	1.20	61
TOWER (B)	W4	0.50	1.20	61
TOWER (B)	W5	1.20	1.20	11
TOWER (B)	W6	1.50	1.20	33
TOWER (B)	W7	1.50	1.20	33
Balcony Calculations Table			
FLOOR	SIZE	AREA	TOTAL AREA
FIRST FLOOR PLAN	1.50 X 3.82 X 1 X 1	5.73	61.40
	1.50 X 3.82 X 1 X 1	5.73	
	1.50 X 2.14 X 4 X 1	11.44	
	1.50 X 4.53 X 1 X 1	6.53	
	1.50 X 3.85 X 1 X 1	4.58	
	1.50 X 4.06 X 1 X 1	5.95	
	1.50 X 3.38 X 1 X 1	5.07	
	1.50 X 2.35 X 1 X 1	3.51	
	1.50 X 5.68 X 1 X 1	8.09	
	1.50 X 6.58 X 1 X 1	7.55	
9, 10, 11, 12, 3, 4, 5, 6, 7, 8, 9, 10, 11 FLOOR PLAN	1.50 X 2.6 X 1 X 1 X 10	39.00	614.10
	1.50 X 2.7 X 1 X 1 X 10	76.50	
	1.50 X 2.14 X 4 X 1 X 10	114.40	
	1.50 X 4.53 X 1 X 1 X 10	65.40	
	1.50 X 3.85 X 1 X 1 X 10	45.80	
	1.50 X 4.06 X 1 X 1 X 10	59.50	
	1.50 X 3.38 X 1 X 1 X 10	50.70	
	1.50 X 2.35 X 1 X 1 X 10	35.10	
	1.50 X 5.68 X 1 X 1 X 10	80.90	
	1.50 X 3.82 X 1 X 1 X 10	57.30	
Total			675.50