


[illegible]

| LEGEND                                                                              |                   |
|-------------------------------------------------------------------------------------|-------------------|
|  | DRAINAGE LINE     |
|  | HARVESTING WELL   |
|  | SEWER LINE        |
|  | WATER SUPPLY LINE |
|  | MANHOLE           |

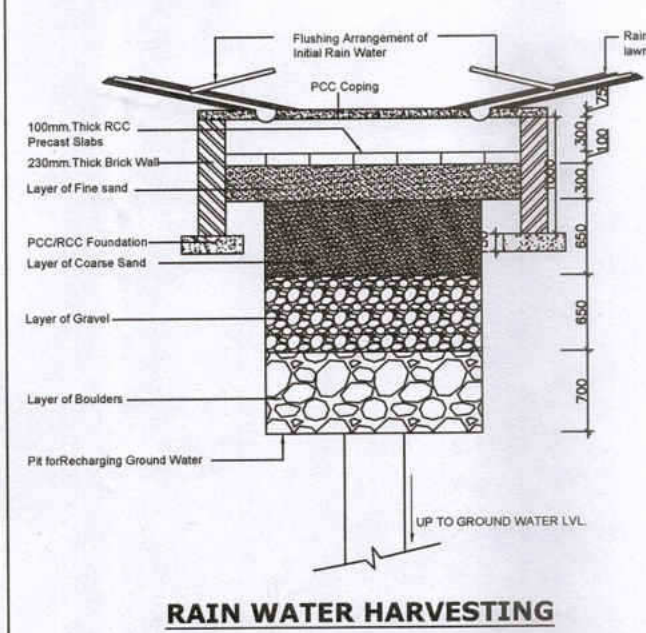

PROJECT

  
URBAN WOODS  
*Inspired by your dreams*

**Sector- C, Pocket- 7, Group Housing- II,  
Sushant Golf City, Lucknow**

ARCHITECT



**STHAPATI ASSOCIATES (P) LTD.**  
Architects, Engineers, Interior designers, Project Management Consults  
Lucknow Studio : 1/24, Vipul Khand, Gomti Nagar, Lucknow - 226010  
Delhi Studio : T - 34/ 702, Common Wealth Games Village, Delhi -  
Ph no. 0622 - 4027793, 011 - 21211409

DRAWING TITLE

SITE PLAN, SERVICE  
AREA CALCULATION

THIS MAP HAS BEEN PREPARED UNDER LUCKNOW  
MASTER PLAN 2011/ 2016 BHAWAN UPVIDHI 20

|                       |                   |
|-----------------------|-------------------|
| ARCHITECT'S SIGNATURE | OWNER'S SIGNATURE |
|-----------------------|-------------------|

**VIPUL VARSHNEYA**  
**ARCHITECT**  
**REG. NO. CA/90/13232**

DRAWING NUMBER - LKO/19/UW/SUB/SP/

| COMPARATIVE CHART OF AREA STATEMENT FOR URBAN WOODS<br>(Approved Area Vs Proposed Area) |                     |      |                      |                           |           |                 |                         |                      |                        |                       |              |          |                                                            |
|-----------------------------------------------------------------------------------------|---------------------|------|----------------------|---------------------------|-----------|-----------------|-------------------------|----------------------|------------------------|-----------------------|--------------|----------|------------------------------------------------------------|
|                                                                                         | As per Approved Map |      |                      |                           |           |                 | As per Current Proposal |                      |                        |                       |              |          | Difference Area with<br>Approved Map &<br>Current proposal |
|                                                                                         | No. of Floors       |      | Ground<br>Floor Area | Area on<br>upper<br>Floor | Total FAR | No. of<br>Units | No. of Floors           | Ground<br>Floor Area | Area on upper<br>Floor | Total Area<br>for FAR | No. of Units |          |                                                            |
| Tower-1                                                                                 | 13                  | G+12 | 550.93               | 537.31                    | 6986.65   | 78              | 15                      | G to 14th            | 563.06                 | 552.52                | 8298.34      | 90       | 1289.65                                                    |
| Tower-2                                                                                 | 15                  | G+14 | 550.93               | 537.31                    | 8073.27   | 90              | 15                      | G to 14th            | 563.06                 | 552.52                | 8298.34      | 90       | 25.00                                                      |
| Tower-3                                                                                 | 13                  | G+12 | 550.93               | 537.31                    | 6986.65   | 78              | 15                      | G to 14th            | 563.06                 | 550.52                | 8298.33      | 90       | 1289.68                                                    |
| Tower-4                                                                                 | 13                  | G+12 | 550.93               | 537.31                    | 6986.65   | 78              | 15                      | G to 14th            | 644.43                 | 633.89                | 9518.89      | 90       | 25.00                                                      |
| Tower-5                                                                                 | 15                  | G+14 | 548.29               | 534.16                    | 8026.56   | 90              | 15                      | G to 14th            | 1156.52                | 1132.79               | 17015.58     | 132      | 8989.03                                                    |
| Tower-6                                                                                 | 13                  | G+12 | 548.29               | 534.16                    | 6958.23   | 78              |                         |                      |                        |                       |              |          |                                                            |
| Shops                                                                                   | 1                   | G    | 183.00               |                           | 183.00    | 1               |                         | G                    |                        |                       | 183.00       |          | 0.00                                                       |
| Community                                                                               | 1                   |      |                      |                           |           |                 |                         |                      |                        |                       |              |          | -45.00                                                     |
| Basement                                                                                | 3                   | G+2  | 150.00               | 150.00                    | 450.00    |                 |                         |                      | 13961.20               |                       | 13961.20     |          | 448.20                                                     |
|                                                                                         |                     |      | Activated Area       |                           | 44867.03  | 492             |                         |                      | Activated Area         |                       | 51583.48     | 492      | 14301.58                                                   |
| Total covered Area for FAR                                                              |                     |      |                      |                           |           |                 |                         |                      |                        |                       |              | 51583.48 | 50m.                                                       |
| Total number of Units                                                                   |                     |      |                      |                           |           |                 |                         |                      |                        |                       |              | 492      | Units                                                      |
| Permissible FAR without 5% Extra                                                        |                     |      |                      |                           |           |                 |                         |                      |                        |                       |              | 44810.25 | 50m.                                                       |
| Permissible FAR with 5% Extra (FOR GREEN BUILDING)                                      |                     |      |                      |                           |           |                 |                         |                      |                        |                       |              | 47050.76 | 50m.                                                       |
| NO. OF PARKING REQUIRED @1.00 per FLAT for AREA upto 100 sq.m                           |                     |      |                      |                           |           |                 |                         |                      |                        |                       |              | 285      | 285                                                        |
| NO. OF PARKING REQUIRED @1.25 per FLAT for AREA upto 150 sq.m                           |                     |      |                      |                           |           |                 |                         |                      |                        |                       |              | 179      | 179                                                        |
| NO. OF PARKING REQUIRED @1.50 per FLAT for AREA above 150 sq.m                          |                     |      |                      |                           |           |                 |                         |                      |                        |                       |              | 14       | 14                                                         |
| TOTAL NUMBER OF REQUIRED PARKING                                                        |                     |      |                      |                           |           |                 |                         |                      |                        |                       |              | 538      | 538                                                        |
| NO. OF TWO WHEELER PARKING REQUIRED @ 1.00 per FLAT for AREA upto 50 sq.m               |                     |      |                      |                           |           |                 |                         |                      |                        |                       |              | 14       | 14                                                         |

| URBAN WOODS                        |   |         |             |
|------------------------------------|---|---------|-------------|
| CALCULATION OF AREAS               |   |         |             |
| SL/NO                              |   | No./[m] | AREA [sq.m] |
| 1                                  | PLOT AREA   | 100     | 13924       |
| 2                                  | PERMISSIBLE GROUND COVERAGE (40% OF PLOT AREA)   | 40%     | 7170        |
| 3.1                                | PERMISSIBLE FAR (2.5 OF PLOT AREA)   | 2.5     | 44810       |
| 3.2                                | COMPENSATORY FAR (5% FAR FOR GREEN RATING)   | 0.125   | 241         |
| 3.3                                | TOTAL FAR   | 2.625   | 47051       |
| 4                                  | REQUIRED NO. OF TREES @ 50sq.m/HAC.   | 90      | TREES       |
| 5                                  | NO. OF PARKING REQUIRED @ 1.00 per PLAT FOR AREA BETWEEN 50 TO 100sq.m, @ 1.25 per PLAT FOR AREA BETWEEN 100 TO 150sq.m & @ 1.5 per PLAT FOR AREA ABOVE 150 sq.m | 573     | CARS        |
| 6                                  | NO. OF TWO WHEELER PARKING REQUIRED @ 1.00 per PLAT FOR AREA UPTO 50 sq.m                                                                                        | 14      | BIKES       |
| <b>ACHIEVED AREAS</b>              |   |         |             |
| 7                                  | ACHIEVED GROUND COVERAGE   | 20.3%   | 8671        |
| 8                                  | ACHIEVED FAR   | 2.878   | 5180        |
| 9                                  | NO. OF UNITS PROVIDED   | 493     |             |
| 10                                 | PROVIDED LANDSCAPE GREEN   | 20.49   | TREES       |
| 11                                 | PROVIDED NO. OF TREES   | 100     | TREES       |
| 12                                 | PARKING AVAILABLE IN BASEMENT (13961)   | 436     | CARS        |
| 13                                 | PARKING AVAILABLE IN OPEN PERIPHERAL AREA   | 151     | CARS        |
| 14                                 | PARKING PROVIDED   | 587     | CARS        |
| 15                                 | NO. OF PARKING PROVIDED FOR TWO WHEELER @ 2sq.m AREA (OPEN PERIPHERAL + BASMENT)                                                                                 | 112     | BIKES       |
| <b>WATER BODY CALCULATION</b>      |   |         |             |
| 16                                 | REQUIRED WATER BODY @ 5% OF GREEN AREA   | 5%      | 90          |
| 17                                 | WATER BODY PROVIDED   | 23.83   | 448         |
| <b>EXCESS FROM PERMISSIBLE FAR</b> |   | 0.25    | 4531.72     |

श्रम मानदित उत्तर प्रदेश मूल योजना और विकास समितियम 1993 के धारा 15 के अन्तर्गत इस प्रतिपक्ष जैति लोकोपनिष्ठ निष्ठ ज्ञात है कि निम्नलिखित प्रतिक्रिया मुनि निम्नलिखित स्थिति के लिए निम्नलिखित कार्य नहीं है।



|               |  |
|---------------|--|
| CLIENT/OWNERS |  |
|---------------|--|

VATIKA NIRMAN PVT. LTD.  
&  
D.S. INFRAHEIGHTS PVT. LTD.

|         |
|---------|
| PROJECT |
|---------|



**Sector- C, Pocket- 7, Group Housing- II,  
Sushant Golf City, Lucknow**

ARCHITECT



**STHAPATI ASSOCIATES (P) LTD.**  
Architects, Engineers, Interior designers, Project Management Consultants  
Lucknow Studio : 1/24, Vipul Khand, Gomti Nagar, Lucknow - 226010  
Delhi Studio : T - 34/ 702, Common Wealth Games Village, Delhi - 110092  
Ph no. 0522 - 4027793, 011 - 2121409

**REVISED**  
**SUBMISSION DRAWING**

DRAWING TITLE

TOWER-4  
ELEVATION

SCALE

1:75

DATE \_\_\_\_\_

APRIL- 2019

THIS MAP HAS BEEN PREPARED UNDER LUCKNOW  
MASTER PLAN 2011/ 2016 BHAWAN UPVIDHI 2008

ARCHITECT'S SIGNATURE

OWNER'S SIGNATURE

ARCHITECT'S SIGNATURE

VIPUL VARSHNEYA  
ARCHITECT  
REG. NO. CA/90/13232

DRAWING NUMBER - LKO/19/UW/SUB/T-4/13

# FRONT ELEVATION

|  |       |
|--|-------|
|  | NORTH |
|--|-------|

PROPOSED GROUP HOUSING - 2  
AT SECTOR-C, POCKET-7  
SUSHANT GOLF CITY  
HI-TECH TOWNSHIP, LUCKNOW

1. ALL DIM. ARE IN MM.
2. ALL FIRE CHECK DOORS ARE OF 2H RATING.
3. STRUCTURE BASE ON SHEAR WALL

महान् मानवित्व उत्तर प्रदेश नगर कोयला और विकास अधिनियम 1973 की धारा 15 के अन्तर्गत इस प्रतिष्ठान सचिव सीकृत किया जाता है कि विकास प्राधिकरण भूनि विपन्न स्थिति के लिए विद्यमान है।

PROJECT

**UW**

**URBAN WOODS**

*inspired by your dreams*

**Sector- C, Pocket- 7, Group Housing- II,  
Sushant Golf City, Lucknow**

ARCHITECT





**STHAPATI ASSOCIATES (P) LTD.**  
Architects, Engineers, Interior designers, Project Management Consultants  
Lucknow Studio : 1/24, Vipra Khurd, Gomti Nagar, Lucknow - 226010  
Delhi Studio : T - 34/ 702, Common Wealth Games Village, Delhi - 110092  
Ph no. 0522 - 4027793, 011 - 21211409

**REVISED  
SUBMISSION DRAWING**

DRAWING TITLE TOWER-5  
FRONT ELEVATION

|       |      |
|-------|------|
| SCALE | DATE |
| 1:100 |      |

THIS MAP HAS BEEN PREPARED UNDER LUCKNOW  
MASTER PLAN 2011/ 2016 BHAWAN UPVIDHI 2008
  
|   |   |
|---|---|
| <p>ARCHITECT'S SIGNATURE</p>  <p><b>VIPUL VARSHNEYA</b><br/>ARCHITECT</p> <p>REG. NO. CA/90/13232</p> | <p>OWNER'S SIGNATURE</p>   |
|---|---|

DRAWING NUMBER - LKO/19/UW/SUB/T-5/16

FRONT ELEVATION  
(TOWER -5)



PROPOSED GROUP HOUSING - 2  
AT SECTOR-C, POCKET-7  
SUSHANT GOLF CITY  
HI-TECH TOWNSHIP, LUCKNOW

1. ALL DIM. ARE IN MM.
2. ALL FIRE CHECK DOORS ARE OF 2H RATING.
3. STRUCTURE BASE ON SHEAR WALL.

| AREA OF FIRE ESCAPE STAIRCASE                                             |    |           |      |     |   |         |
|---------------------------------------------------------------------------|----|-----------|------|-----|---|---------|
| 3                                                                         | 71 | RECTANGLE | 3.45 | 6.1 | 1 | 23.04   |
| TOTAL AREA OF FIRE ESCAPE STAIRCASE                                       |    |           |      |     |   | 21.04   |
| TOTAL GROUND FLOOR AREA = AREA FOR P.A.R. + AREA OF FIRE ESCAPE STAIRCASE |    |           |      |     |   | 1177.72 |
| TOTAL AREA FOR FEE                                                        |    |           |      |     |   | 1177.72 |

| AREA OF FIRE ESCAPE STAIRCASE                               |    |           |      |     |        |
|-------------------------------------------------------------|----|-----------|------|-----|--------|
| 1                                                           | F1 | RECTANGLE | 3.45 | 6.1 | 21.00  |
| TOTAL AREA OF FIRE ESCAPE STAIRCASE                         |    |           |      |     | 21.35  |
| TOTAL AREA FOR FEE (TOTAL AREA FOR P.A.B. + FIRE STAIRCASE) |    |           |      |     | 1158.8 |
| TOTAL COVERED AREA                                          |    |           |      |     | 1158.8 |

VATIKA NIRMAN PVT. LTD.  
&  
D.S. INFRAHEIGHTS PVT. LTD.

**UW**  
**URBAN WOODS**  
*inspired by your dreams*  
**Pocket- 7, Group Housing- II,  
Shant Golf City, Lucknow**




**ATI ASSOCIATES (P) LTD.**  
Architects, Interior designers, Project Management Consultants  
1/24, Vipul Khand, Gomti Nagar, Lucknow - 226010  
- 34/ 705, Common Wealth Games Village, Delhi - 110092  
Tel. 0522 - 4027793, 011 - 2121409

TOWER-5  
FLOOR PLAN &  
AREA DETAIL

SEPTEMBER- 2019

OWNER'S SIGNATURE \_\_\_\_\_

DRAWING NUMBER - LKO/19/UW/SUB/T-5/08-A

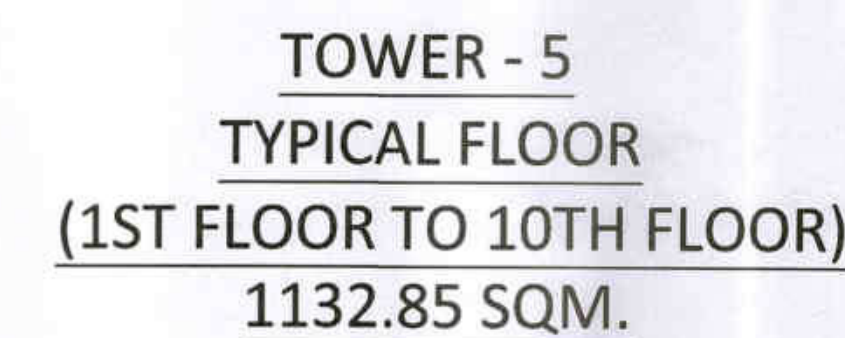[illegible]

म मानवित्व उत्तर प्रदेश नगर योजना और विकास अधिनियम  
73 की धारा 15 के अन्तर्गत इस अधिनियम सहित संशुद्धि किता  
ब है कि विप्लव प्राधिकरण भूमी विप्लव तत्वों के लिए  
इस प्रकार नहीं है।

विकास प्राधिकरण  
01-10-2019  
30-9-2024  
B1  
15

NORTH

**NOTES**

1. ALL DIM. ARE IN MM.
2. ALL FIRE CHECK DOORS ARE OF 2H RATING.
3. STRUCTURE BASE ON SHEAR WALL

CLIENT/ OWNERS

VATIKA NIRMAN PVT. LTD.  
&  
D.S. INFRAHEIGHTS PVT. LTD.

ARCHITECT



**STHAPATI ASSOCIATES (P) LTD.**  
Architects, Engineers, Interior designers, Project Management Consultants  
Leachner Studio : 1/74, Vipul Khana, Connaught Nagar, Lucknow - 226010  
Delhi Studio : 7 - 34, 703, Common Wealth Games Village, Delhi - 110002  
Ph no. 0522 - 4987733, 011 - 8131468



DRAWING TITLE TOWER-5  
FLOOR PLAN &  
AREA DETAIL

THIS MAP HAS BEEN PREPARED UNDER LUCKNOW  
MASTER PLAN 2011/ 2016 BHAWAN UPVIDHI 2008

  
**VIPUL VARSHNEYA**  
**ARCHITECT**  
 REG. NO. CA/90/13232




DRAWING NUMBER - L-KO/19/UW/SUB/T-5/08-R

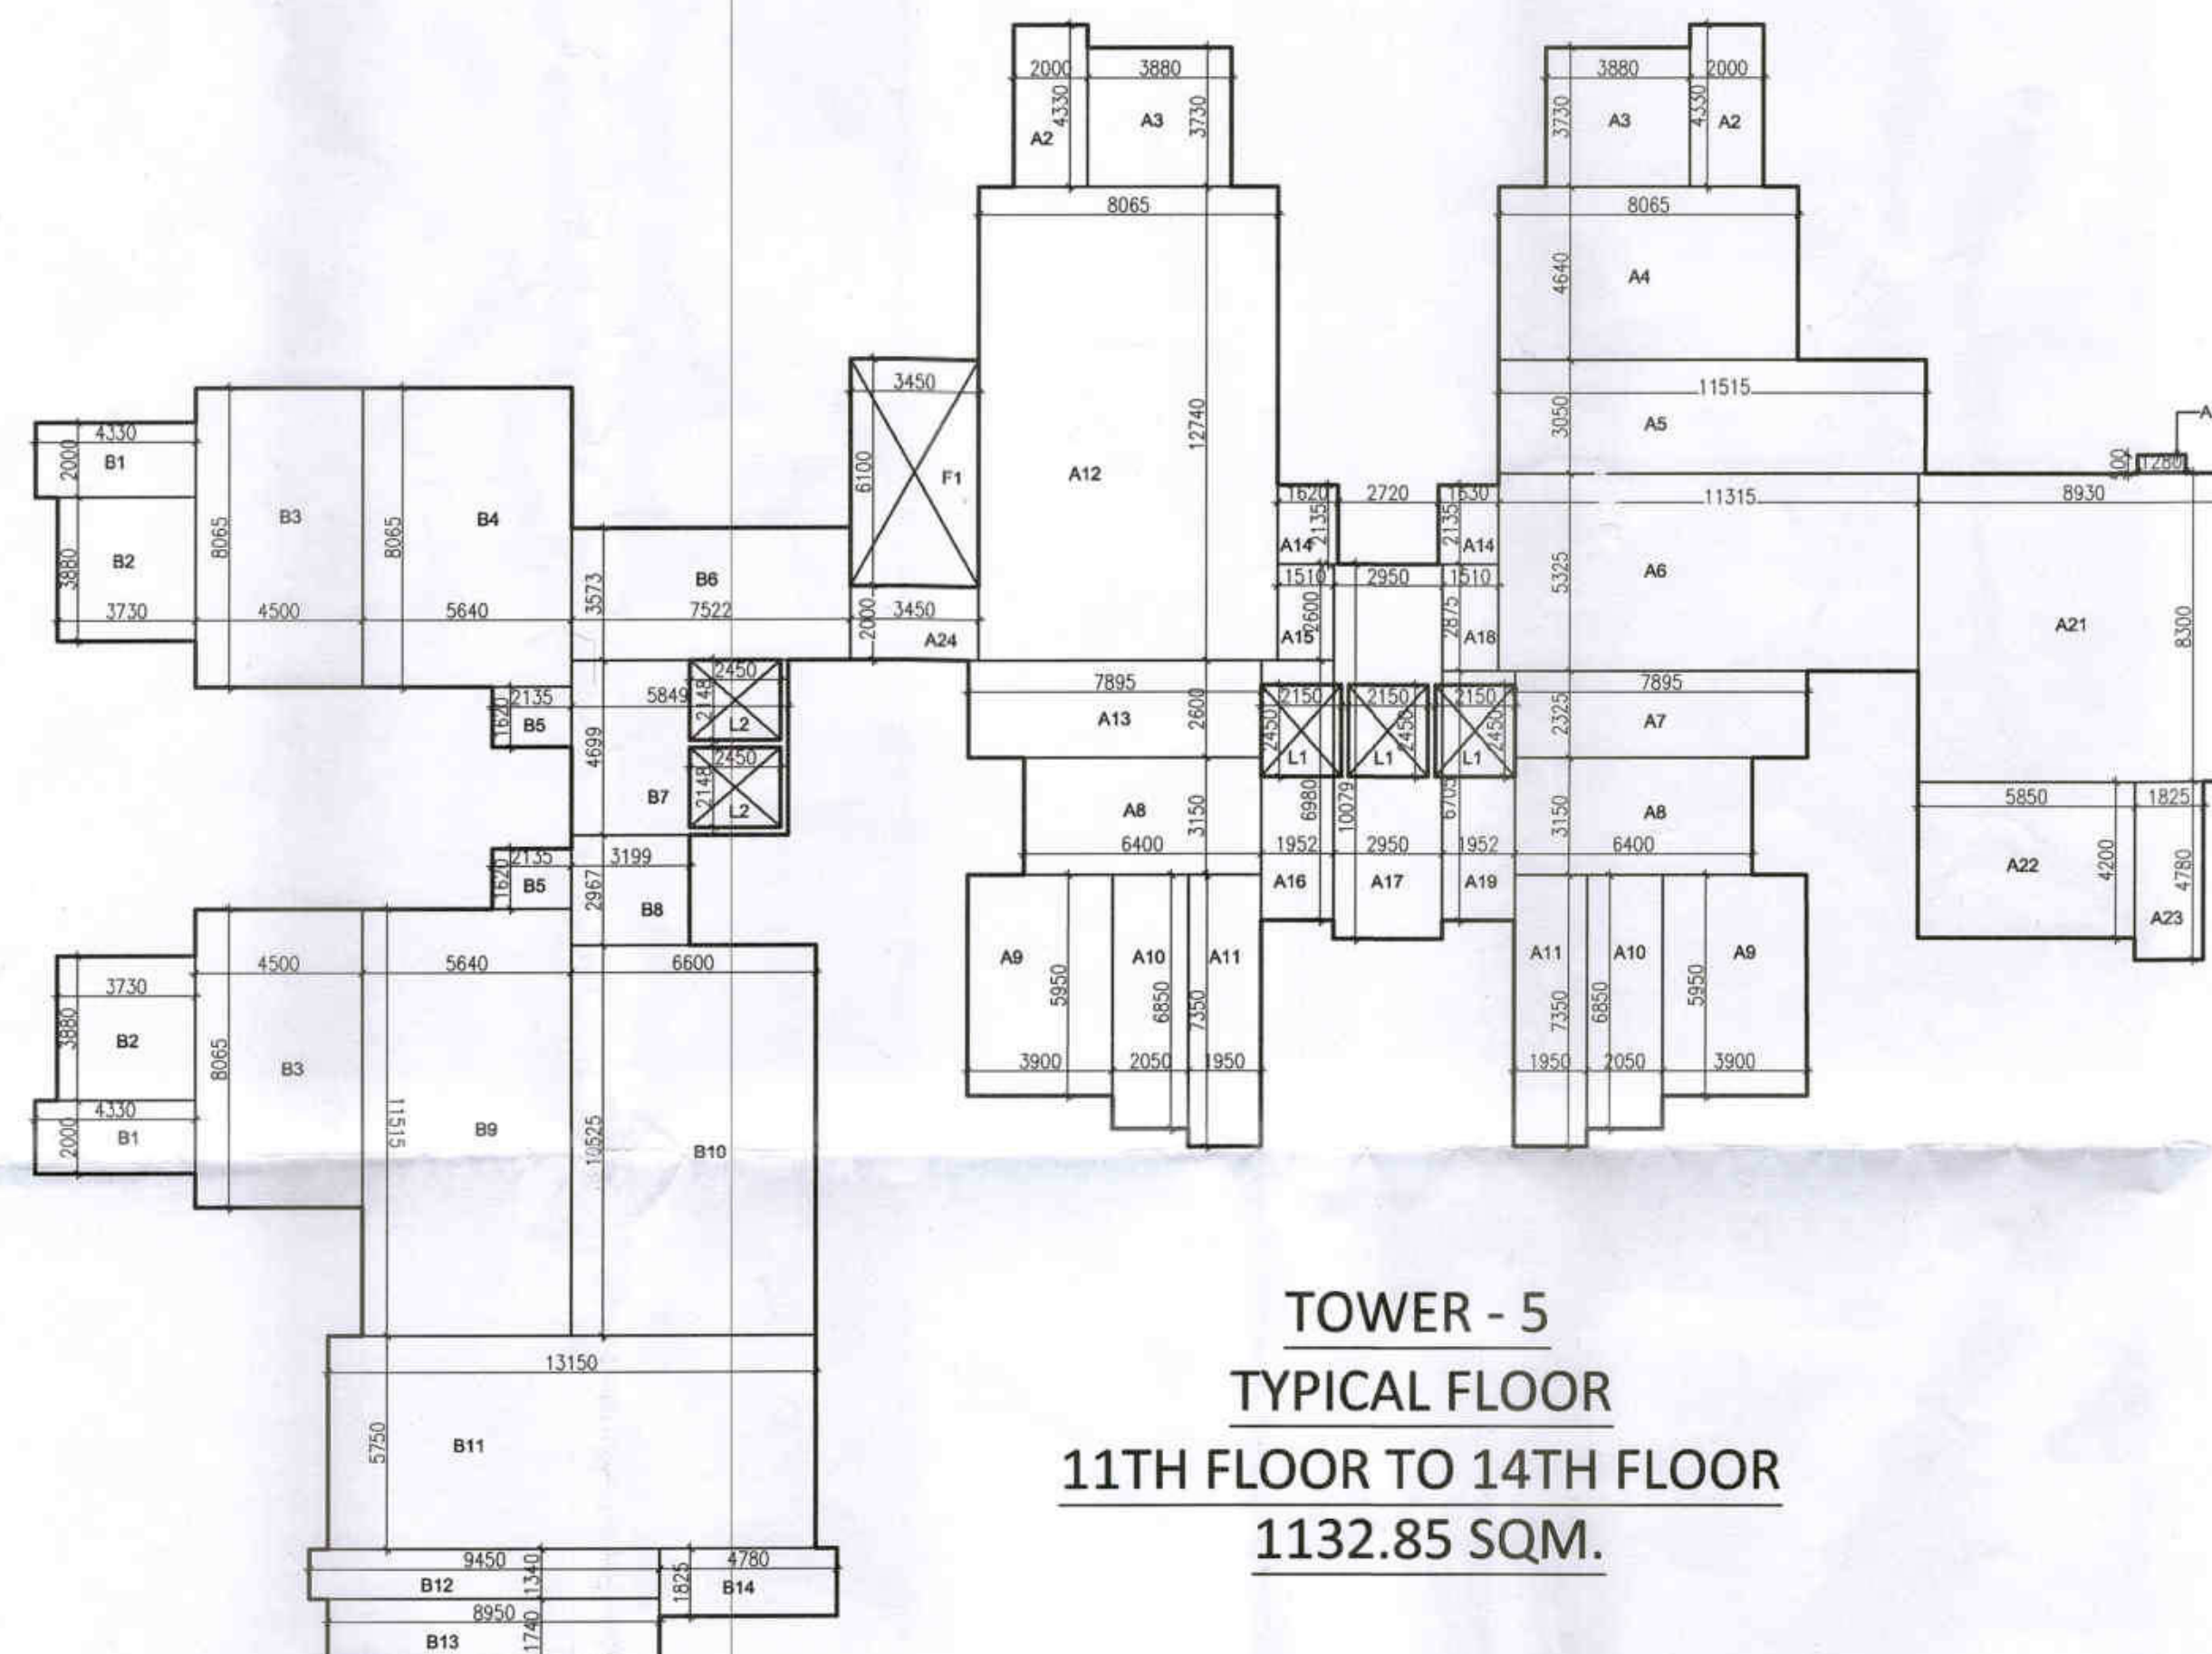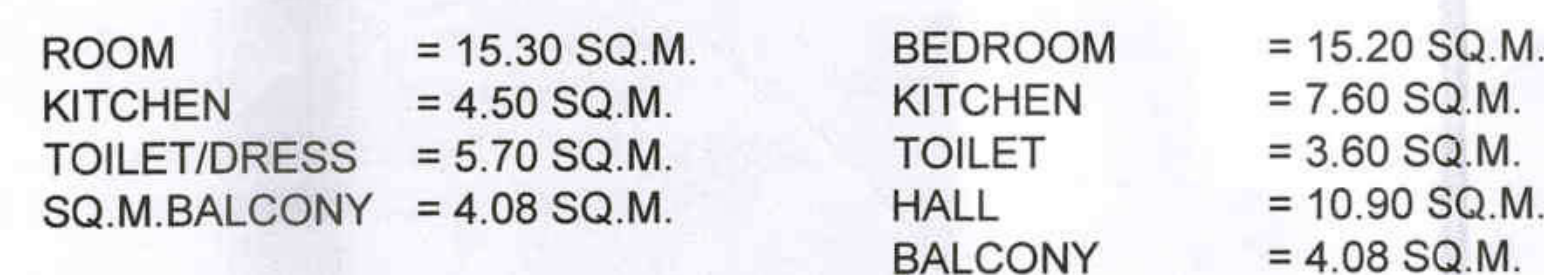
[illegible]

| URBAN WOODS                   |      |           |       |        |     |              |
|-------------------------------|------|-----------|-------|--------|-----|--------------|
| LIG FLAT AREA CALCULATION     |      |           |       |        |     |              |
| SL. NO.                       | NAME | TYPE      | WIDTH | LENGTH | NO. | AREA         |
| 1                             | L1   | RECTANGLE | 4.20  | 10.5   | 1   | 43.93        |
| 2                             | L2   | RECTANGLE | 1.20  | 3.4    | 1   | 4.08         |
| <b>TOTAL COVERED AREA FOR</b> |      |           |       |        |     | <b>48.01</b> |


  

| URBAN WOODS                   |      |           |       |        |     |              |
|-------------------------------|------|-----------|-------|--------|-----|--------------|
| FWS FLAT AREA CALCULATION     |      |           |       |        |     |              |
| SL. NO.                       | NAME | TYPE      | WIDTH | LENGTH | NO. | AREA         |
| 1                             | L1   | RECTANGLE | 4.20  | 7.9    | 1   | 33.36        |
| 2                             | L2   | RECTANGLE | 1.20  | 3.4    | 1   | 4.08         |
| <b>TOTAL COVERED AREA FOR</b> |      |           |       |        |     | <b>37.34</b> |


| URBAN WOODS               |      |           |       |        |     |       |
|---------------------------|------|-----------|-------|--------|-----|-------|
| EWS FLAT AREA CALCULATION |      |           |       |        |     |       |
| SL. NO.                   | NAME | TYPE      | WIDTH | LENGTH | NO. | AREA  |
| 1                         | L1   | RECTANGLE | 4.20  | 7.9    | 1   | 33.26 |
| 2                         | L2   | RECTANGLE | 1.20  | 3.4    | 1   | 4.08  |
| TOTAL COVERED AREA FOR    |      |           |       |        |     | 37.34 |

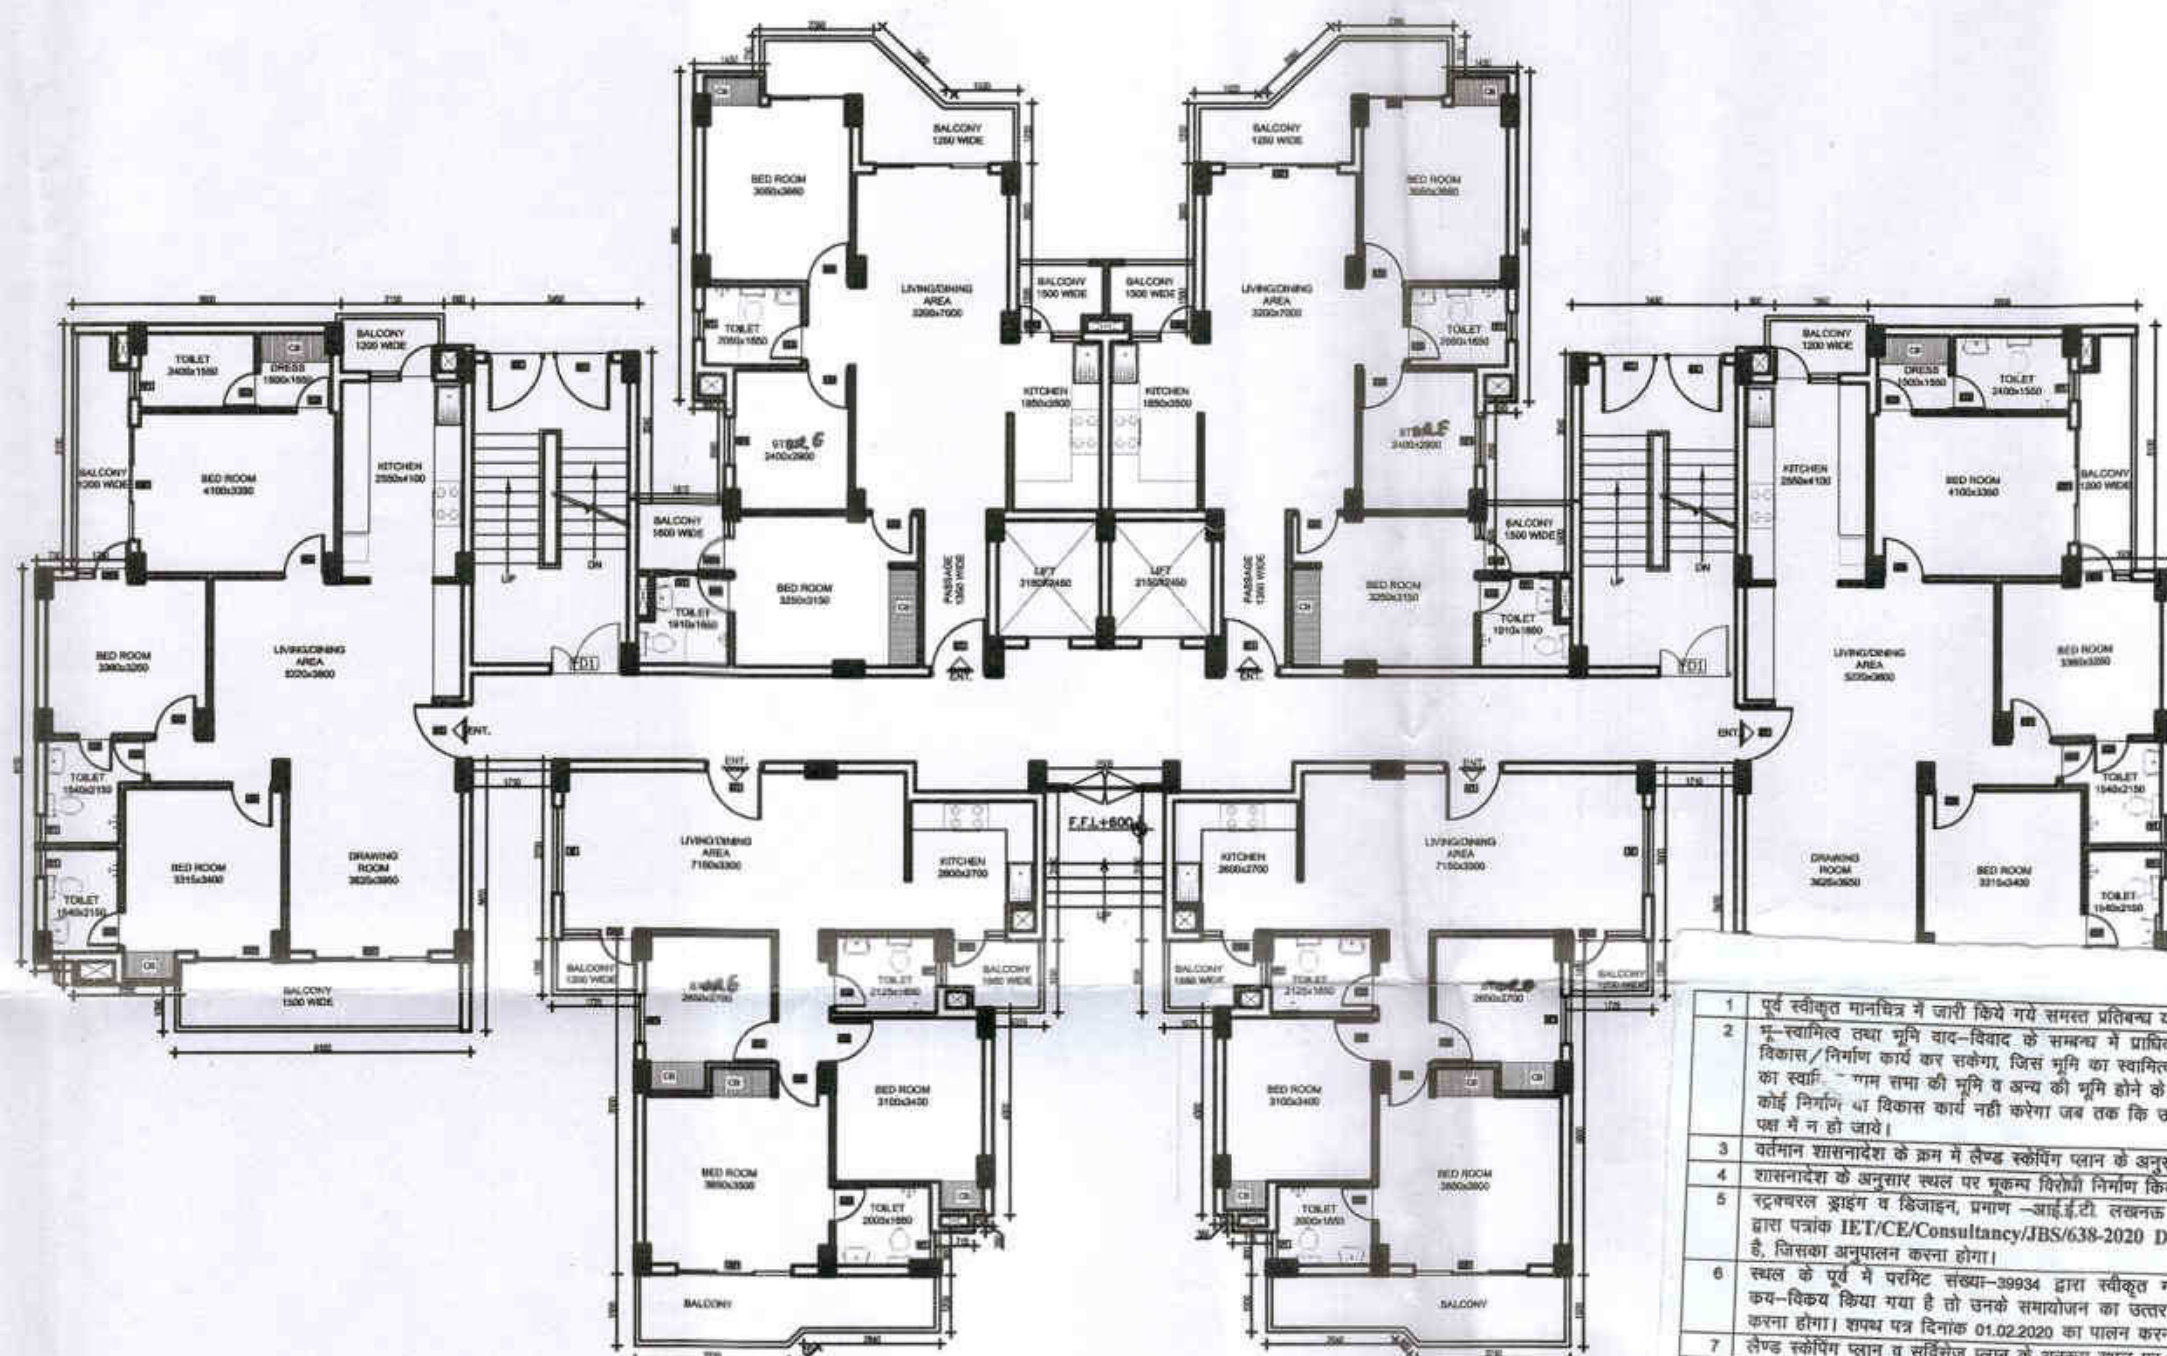


**TOWER - 4**  
**GROUND FLOOR PLAN**

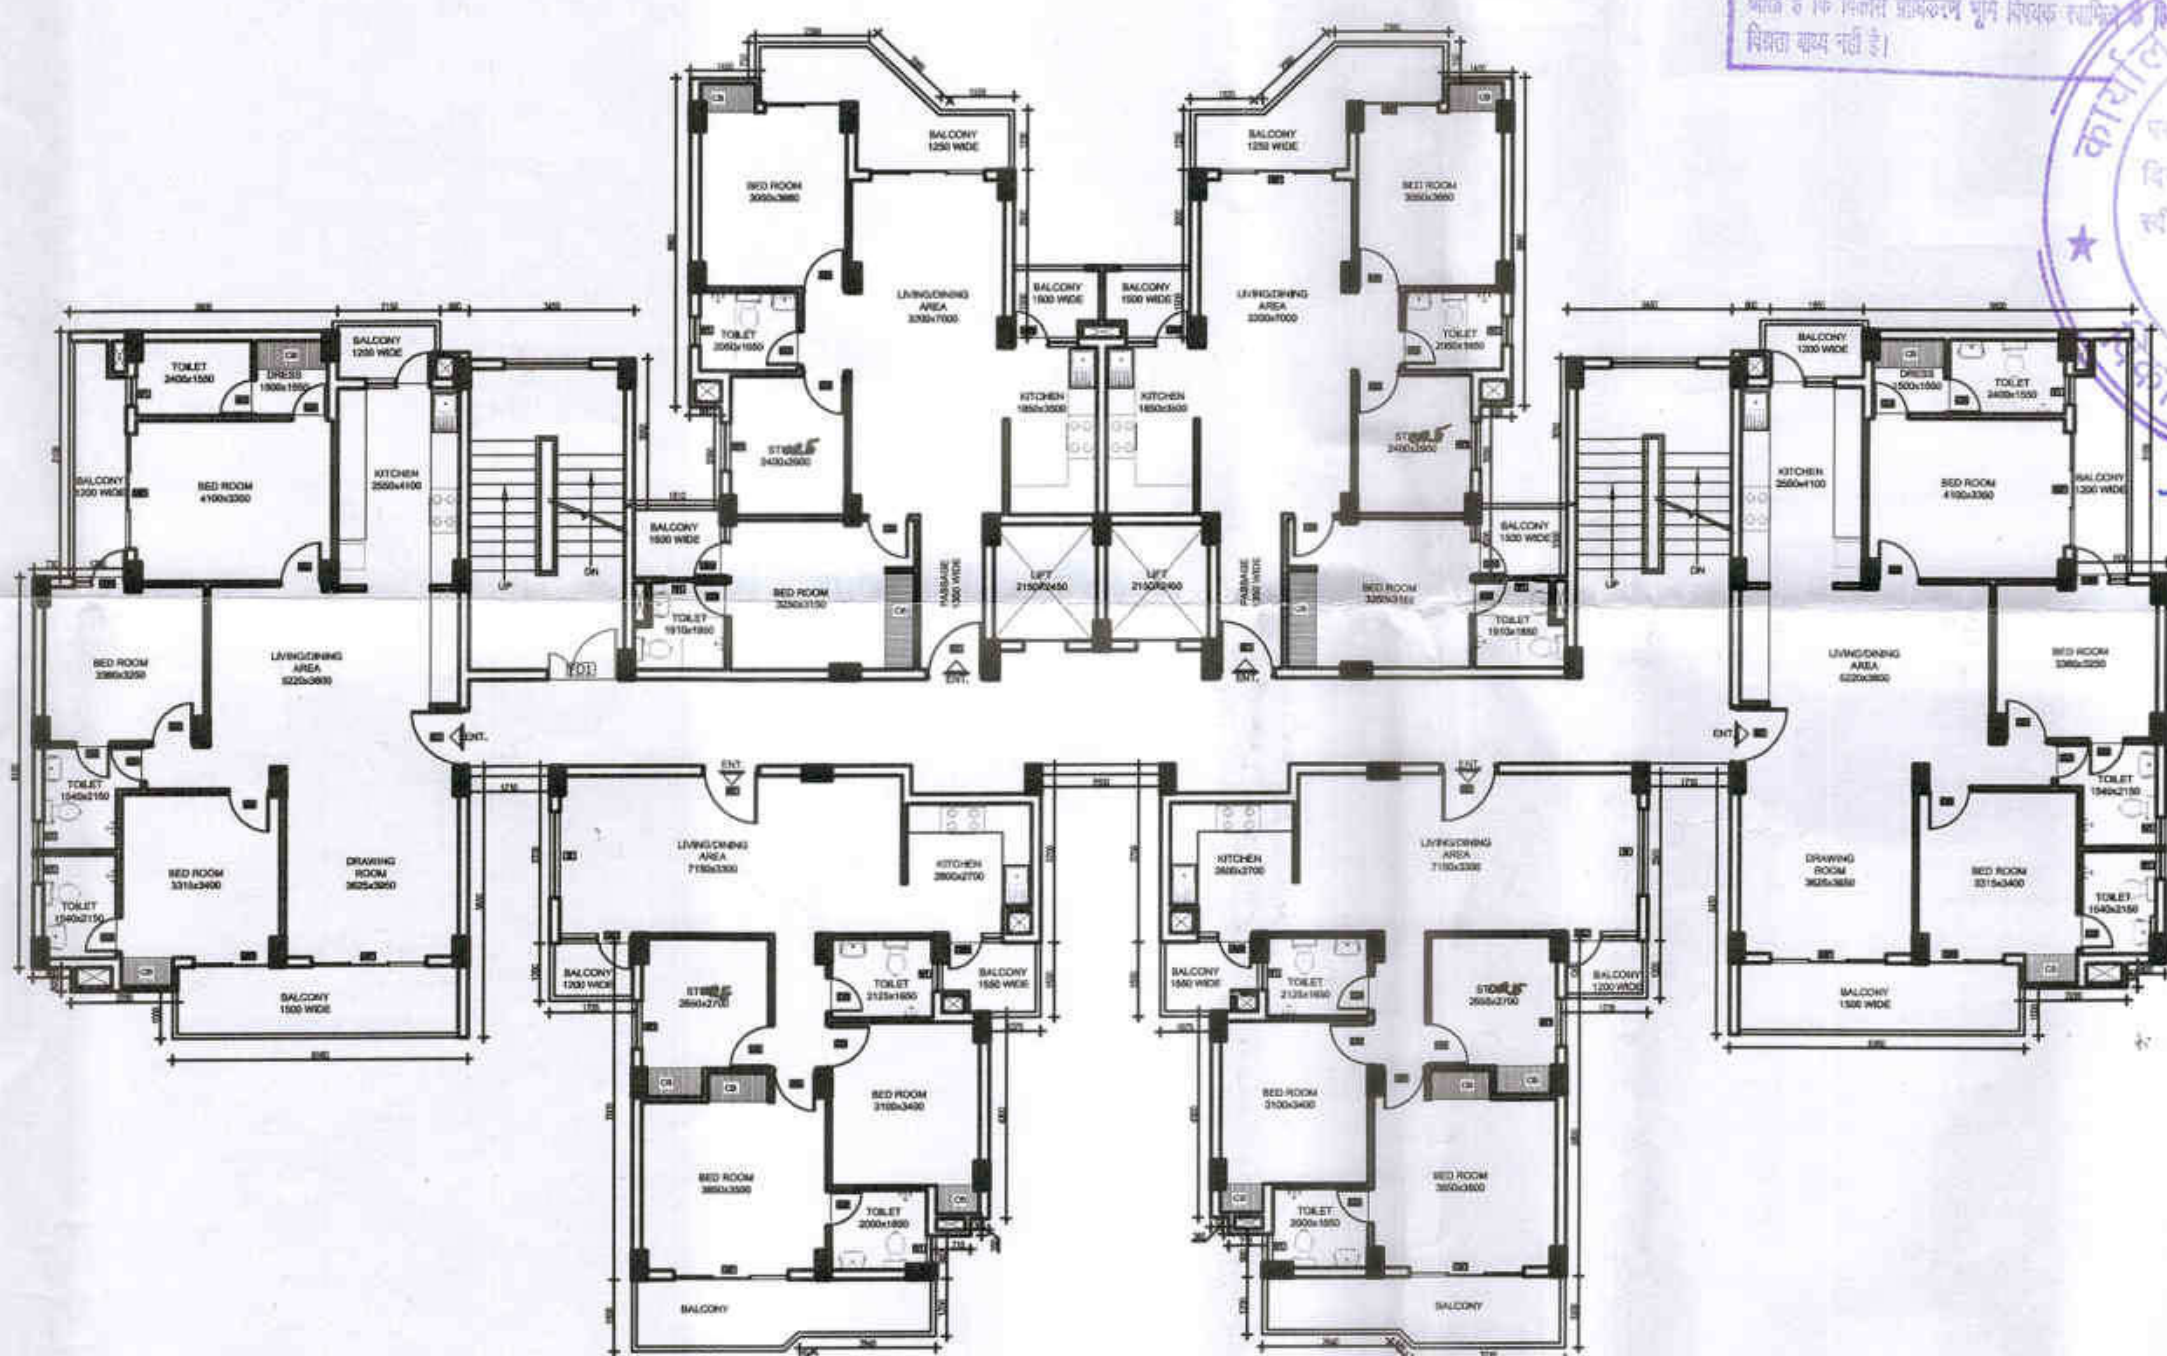

**TOWER - 4**  
**TYPICAL FLOOR PLAN**

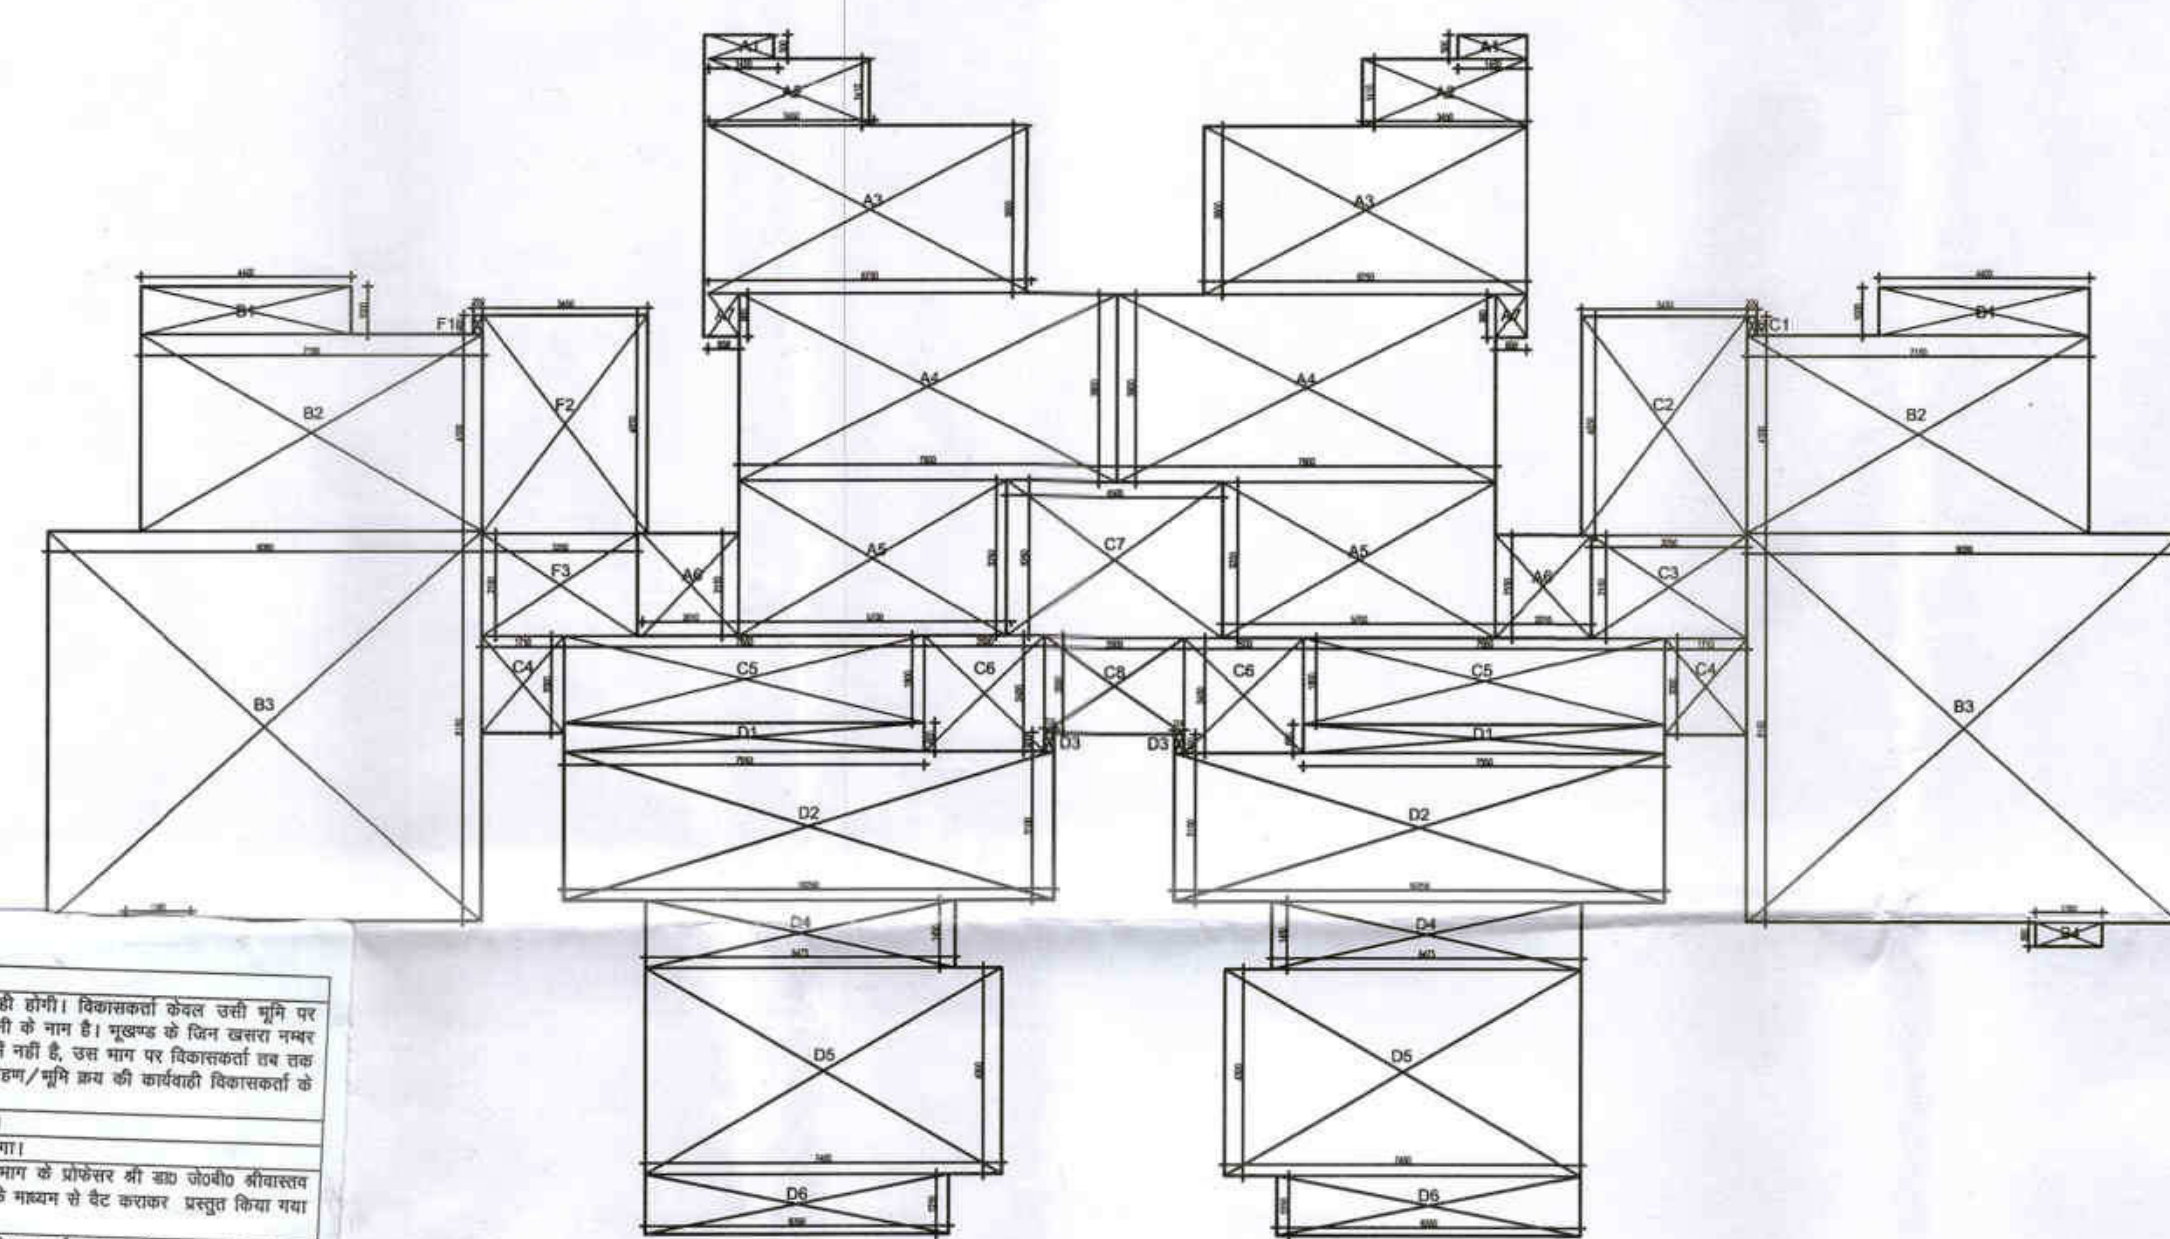

**TOWER - 4**  
**GROUND COVERAGE**  
**644.43 SQM.**

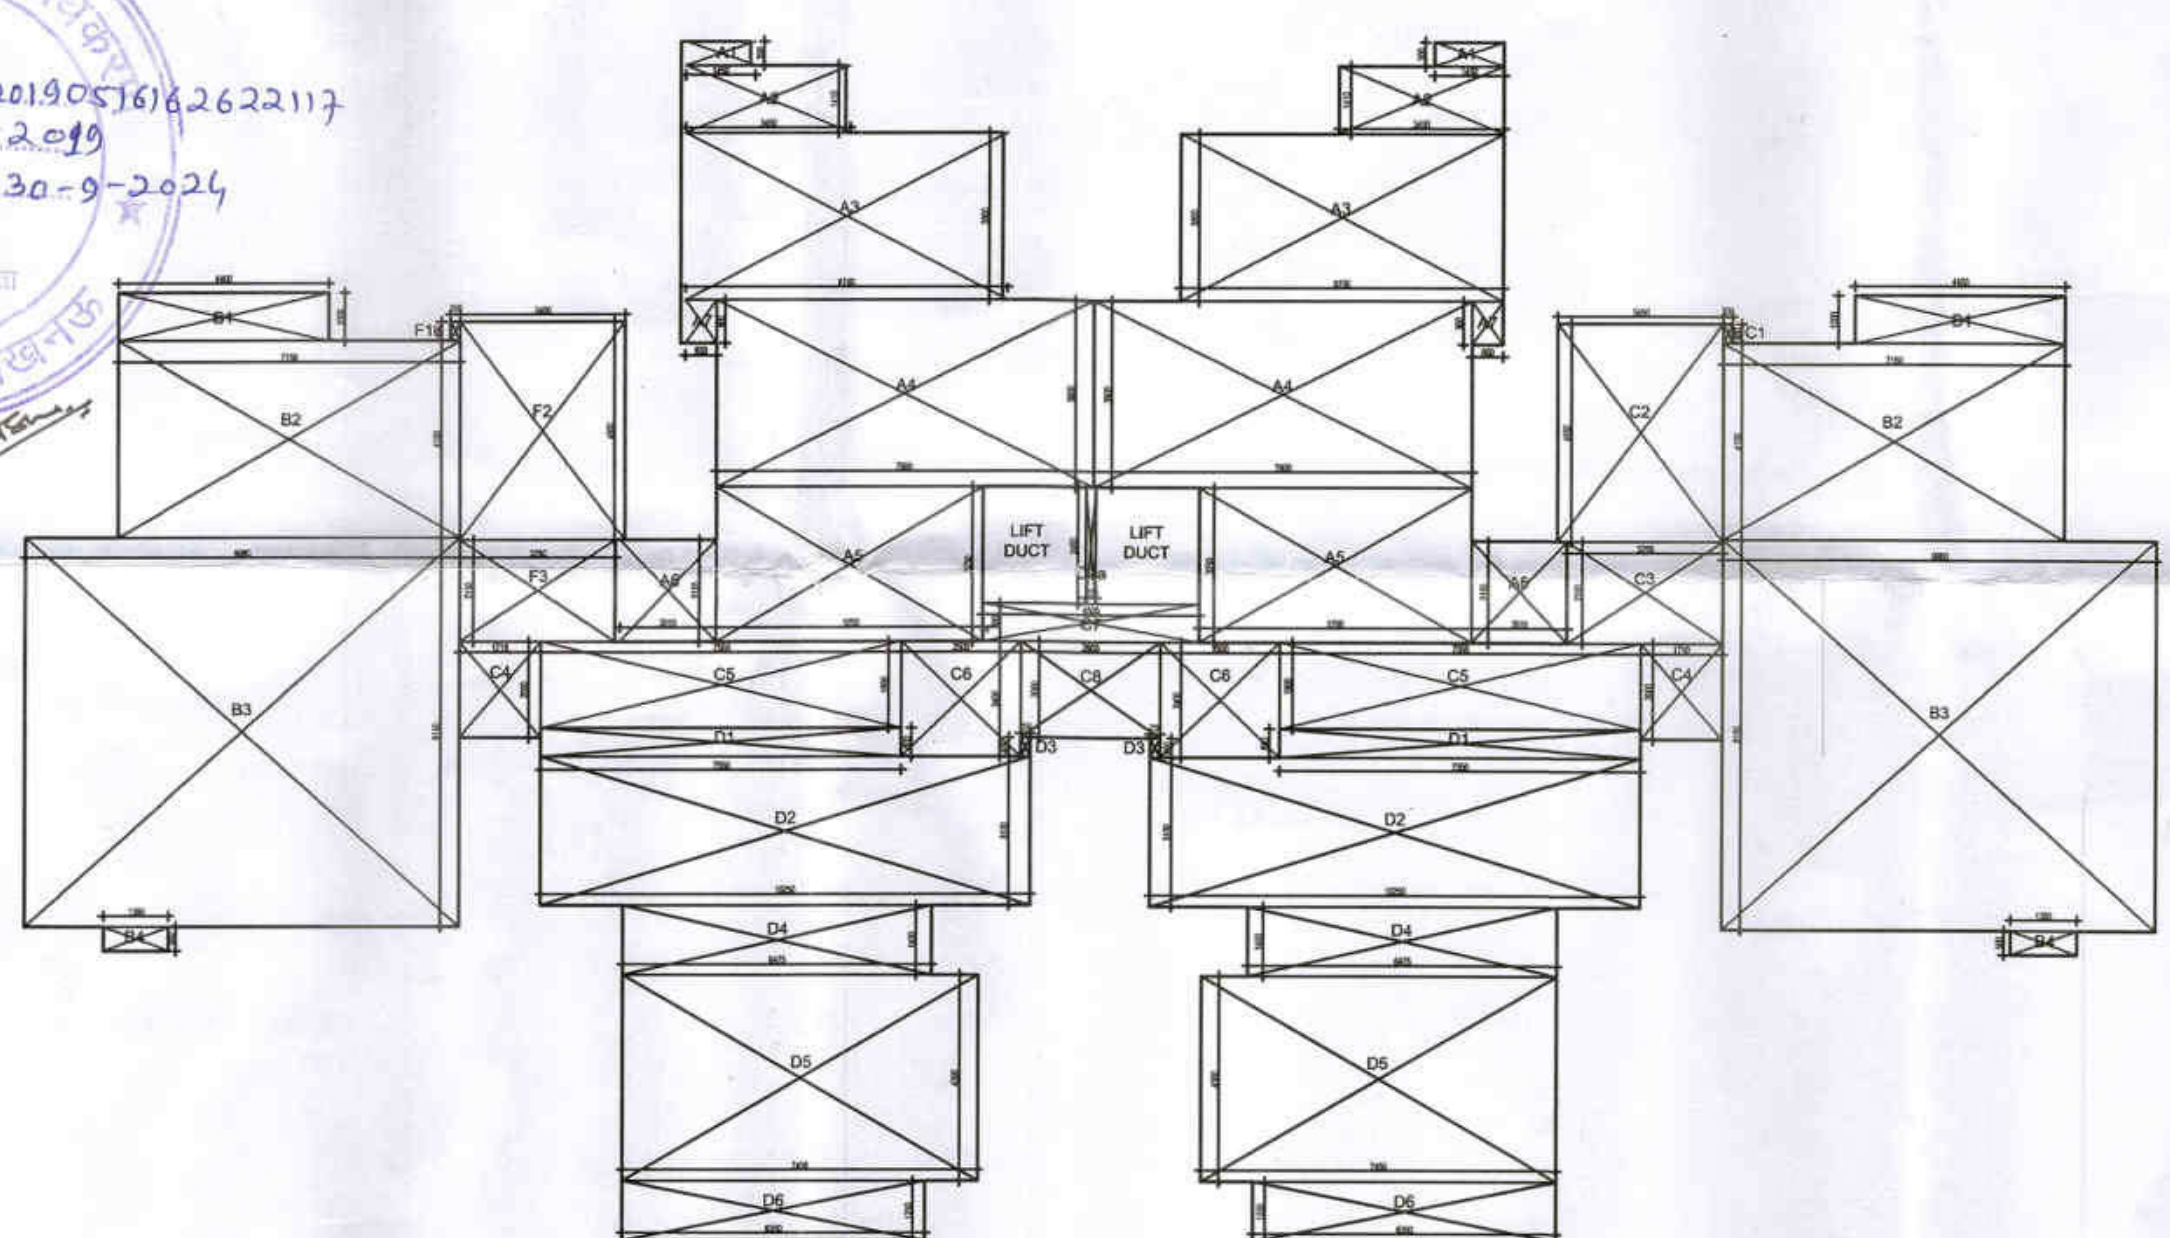

**TOWER - 4**  
**TYPICAL FLOOR**  
**633.89 SQM.**

1. यह फ्लोर प्लान नगर विकास प्राधिकरण द्वारा जारी किया गया है।  
2. इस फ्लोर प्लान में नगर विकास प्राधिकरण द्वारा जारी किया गया है।  
3. इस फ्लोर प्लान में नगर विकास प्राधिकरण द्वारा जारी किया गया है।  
PROJECT

PROPOSED GROUP HOUSING - 2  
AT SECTOR-C, POCKET-7  
SUSHANT GOLF CITY  
HI-TECH TOWNSHIP, LUCKNOW

NOTES

1. ALL DIM. ARE IN MM.  
2. ALL FIRE CHECK DOORS ARE OF 2H RATING.  
3. STRUCTURE BASE ON SHEAR WALL

| URBAN WOODS |             |             |               |
|-------------|-------------|-------------|---------------|
| SL. NO.     | NAME        | TYPE        | AREA (sq. m.) |
| 1           | URBAN WOODS | URBAN WOODS | 100.00        |
| 2           | URBAN WOODS | URBAN WOODS | 100.00        |
CLIENT/ OWNERS

VATIKA NIRMAN PVT. LTD.  
&  
D.S. INFRAHEIGHTS PVT. LTD.

PROJECT

URBAN WOODS  
Sector- C, Pocket- 7, Group Housing- II,  
Sushant Golf City, Lucknow

ARCHITECT

STHAPATI ASSOCIATES (P) LTD.  
Architects, Engineers, Interior designers, Project Management Consultants  
Lucknow Studio : 1/74, Vipul Dham, Gomti Nagar, Lucknow - 226010  
Delhi Studio : 7 - 34/ 702, Common Wealth Ganges Village, Delhi - 110095  
Ph no. 0522 - 4027790, 011 - 2121409

REVISED  
SUBMISSION DRAWING

DRAWING TITLE

TOWER-4  
FLOOR PLAN &  
AREA DETAIL

SCALE

1:100

DATE

APRIL- 2019

THIS MAP HAS BEEN PREPARED UNDER LUCKNOW  
MASTER PLAN 2011/ 2016 BHAWAN UPVIDHI 2008

ARCHITECT'S SIGNATURE

VIPUL VARSHNEYA  
ARCHITECT  
REG. NO. CA/90/13232

OWNER'S SIGNATURE

DRAWING NUMBER - LKO/19/UPW/SUB/T-4/07

This drawing is a "COPYRIGHT" contents of this drawing or part thereof may not be used or reproduced without the permission of the Architect.

NORTH

PROJECT

PROPOSED GROUP HOUSING - 2  
AT SECTOR-C, POCKET-7  
SUSHANT GOLF CITY  
HI-TECH TOWNSHIP, LUCKNOW

NOTES

1. ALL DIM. ARE IN MM.  
2. ALL FIRE CHECK DOORS ARE OF 2H RATING.  
3. STRUCTURE BASE ON SHEAR WALL.

URBAN WOODS

| FLR NO. | NAME | TYPE        | WIDTH (IN MM.) | LENGTH (IN MM.) | NO. | AREA (SQ. METERS) |
|---------|------|-------------|----------------|-----------------|-----|-------------------|
| 1       | A1   | RECTANGULAR | 1.2            | 2.0             | 1   | 2.40              |
| 2       | A2   | RECTANGULAR | 1.2            | 2.0             | 1   | 2.40              |
| 3       | A3   | RECTANGULAR | 1.2            | 2.0             | 1   | 2.40              |
| 4       | A4   | RECTANGULAR | 1.2            | 2.0             | 1   | 2.40              |
| 5       | A5   | RECTANGULAR | 1.2            | 2.0             | 1   | 2.40              |
| 6       | A6   | RECTANGULAR | 1.2            | 2.0             | 1   | 2.40              |
| 7       | A7   | RECTANGULAR | 1.2            | 2.0             | 1   | 2.40              |
| 8       | A8   | RECTANGULAR | 1.2            | 2.0             | 1   | 2.40              |
| 9       | A9   | RECTANGULAR | 1.2            | 2.0             | 1   | 2.40              |
| 10      | A10  | RECTANGULAR | 1.2            | 2.0             | 1   | 2.40              |
| 11      | A11  | RECTANGULAR | 1.2            | 2.0             | 1   | 2.40              |
| 12      | A12  | RECTANGULAR | 1.2            | 2.0             | 1   | 2.40              |
| 99      | A99  | RECTANGULAR | 1.2            | 2.0             | 1   | 2.40              |
| 100     | A100 | RECTANGULAR | 1.2            | 2.0             | 1   | 2.40              |
| 101     | A101 | RECTANGULAR | 1.2            | 2.0             | 1   | 2.40              |
| 102     | A102 | RECTANGULAR | 1.2            | 2.0             | 1   | 2.40              |
| 209     | A209 | RECTANGULAR | 1.2            | 2.0             | 1   | 2.40              |
| 210     |      |             |                |                 |     |                   |



|   |                     |
|---|---------------------|
| <p>This drawing is a "COPYRIGHT" contents of this drawing or part thereof may not be used or reproduced without the permission of the Architect.</p>                                  | <p><b>NORTH</b></p> |
| <p><b>PROJECT</b></p> <p>PROPOSED GROUP HOUSING - 2<br/>AT SECTOR-C, POCKET-7<br/>SUSHANT GOLF CITY<br/>HI-TECH TOWNSHIP, LUCKNOW</p>                                                 |                     |
| <p><b>NOTES</b></p> <ol style="list-style-type: none"><li>1. ALL DIM. ARE IN MM.</li><li>2. ALL FIRE CHECK DOORS ARE OF 2H RATING.</li><li>3. STRUCTURE BASE ON SHEAR WALL.</li></ol> |                     |

[illegible]

भारत मानवित्त सार प्रदेश नगर योजना और विकास अधिनियम 1973 के भाग 15 के अन्तर्गत इस अधिनियम कवित संज्ञात किया जाता है कि निम्नलिखित अधिनियम भूमि विवरण सारणी के विवरण सारणी नहीं है।



|                |
|----------------|
| CLIENT/ OWNERS |
|----------------|


VATIKA NIRMAN PVT. LTD.  
&  
D.S. INFRAHEIGHTS PVT. LTD.

|         |  |
|---------|--|
| PROJECT |  |
|---------|--|



**Sector- C, Pocket- 7, Group Housing- II,  
Sushant Golf City, Lucknow**

ARCHITECT

 

**STHAPATI ASSOCIATES (P) LTD.**  
Architects, Engineers, Interior designers, Project Management Consultants  
Lucknow Studio : 1/24, Vipul Khand, Gomti Nagar, Lucknow - 226010  
Delhi Studio : T - 34/ 702, Common Wealth Games Village, Delhi - 110092  
Ph no. 0522 - 4027793, 011 - 21211409

**REVISED**  
**SUBMISSION DRAWING**

DRAWING TITLE

BASEMENT  
FLOOR PLAN

SCALE

1:200

APRIL- 2019

THIS MAP HAS BEEN PREPARED UNDER LUCKNOW  
MASTER PLAN 2011/ 2016 BHAWAN UPVIDHI 2008

ARCHITECT'S SIGNATURE

OWNER'S SIGNATURE \_\_\_\_\_

~~Handwritten signature~~

VIPUL VARSHNEYA  
ARCHITECT  
REG. NO. CA/90/13232

DRAWING NUMBER - LKO/19/UW/SUB/BP/03

|  |       |
|--|-------|
|  | NORTH |
|--|-------|

**NOTES**

1. ALL DIM. ARE IN MM.
2. ALL FIRE CHECK DOORS ARE OF 2H RATING.
3. STRUCTURE BASE ON SHEAR WALL

| USAID WOODS                                                                                 |             |       |              |             |             |             |     |             |       |
|---------------------------------------------------------------------------------------------|-------------|-------|--------------|-------------|-------------|-------------|-----|-------------|-------|
| CONTRACTOR'S NAME (FORMER)                                                                  |             |       |              |             |             |             |     |             |       |
| NO.                                                                                         | NAME        | TYPE  | WFOED (100%) | WFOED (75%) | WFOED (50%) | WFOED (25%) | NO. | NAME        | TYPE  |
| 1                                                                                           | USAID WOODS | WFOED | 1.00         | 0.75        | 0.50        | 0.25        | 1   | USAID WOODS | WFOED |
| 2                                                                                           | USAID WOODS | WFOED | 1.00         | 0.75        | 0.50        | 0.25        | 2   | USAID WOODS | WFOED |
| 3                                                                                           | USAID WOODS | WFOED | 1.00         | 0.75        | 0.50        | 0.25        | 3   | USAID WOODS | WFOED |
| 4                                                                                           | USAID WOODS | WFOED | 1.00         | 0.75        | 0.50        | 0.25        | 4   | USAID WOODS | WFOED |
| 5                                                                                           | USAID WOODS | WFOED | 1.00         | 0.75        | 0.50        | 0.25        | 5   | USAID WOODS | WFOED |
| 6                                                                                           | USAID WOODS | WFOED | 1.00         | 0.75        | 0.50        | 0.25        | 6   | USAID WOODS | WFOED |
| 7                                                                                           | USAID WOODS | WFOED | 1.00         | 0.75        | 0.50        | 0.25        | 7   | USAID WOODS | WFOED |
| 8                                                                                           | USAID WOODS | WFOED | 1.00         | 0.75        | 0.50        | 0.25        | 8   | USAID WOODS | WFOED |
| 9                                                                                           | USAID WOODS | WFOED | 1.00         | 0.75        | 0.50        | 0.25        | 9   | USAID WOODS | WFOED |
| 10                                                                                          | USAID WOODS | WFOED | 1.00         | 0.75        | 0.50        | 0.25        | 10  | USAID WOODS | WFOED |
| 11                                                                                          | USAID WOODS | WFOED | 1.00         | 0.75        | 0.50        | 0.25        | 11  | USAID WOODS | WFOED |
| 12                                                                                          | USAID WOODS | WFOED | 1.00         | 0.75        | 0.50        | 0.25        | 12  | USAID WOODS | WFOED |
| 50                                                                                          | USAID WOODS | WFOED | 1.00         | 0.75        | 0.50        | 0.25        | 50  | USAID WOODS | WFOED |
| TOTAL (WFOED (100%) = 50.00, WFOED (75%) = 37.50, WFOED (50%) = 25.00, WFOED (25%) = 12.50) |             |       |              |             |             |             |     |             |       |
| CONTRACTOR'S NAME (FORMER)                                                                  |             |       |              |             |             |             |     |             |       |
| TOTAL (WFOED (100%) = 50.00, WFOED (75%) = 37.50, WFOED (50%) = 25.00, WFOED (25%) = 12.50) |             |       |              |             |             |             |     |             |       |
| CONTRACTOR                                                                                  |             |       |              |             |             |             |     |             |       |

PROJECT

  
URBAN WOODS  
*inspired by your dreams*

**Sector - C, Pocket - 7, Group Housing - II,  
Sushant Golf City, Lucknow**

**REVISED  
SUBMISSION DRAWING**

|                |                     |
|----------------|---------------------|
| SCALE<br>1:100 | DATE<br>APRIL- 2019 |
|----------------|---------------------|

ARCHITECT'S SIGNATURE

*[Signature]*


VIPUL VARSHNEYA  
ARCHITECT  
REG. NO. CA/80/13232

OWNER'S SIGNATURE


*[Signature]*




DRAWING NUMBER - LKO/19/UW/SUB/T-1/04

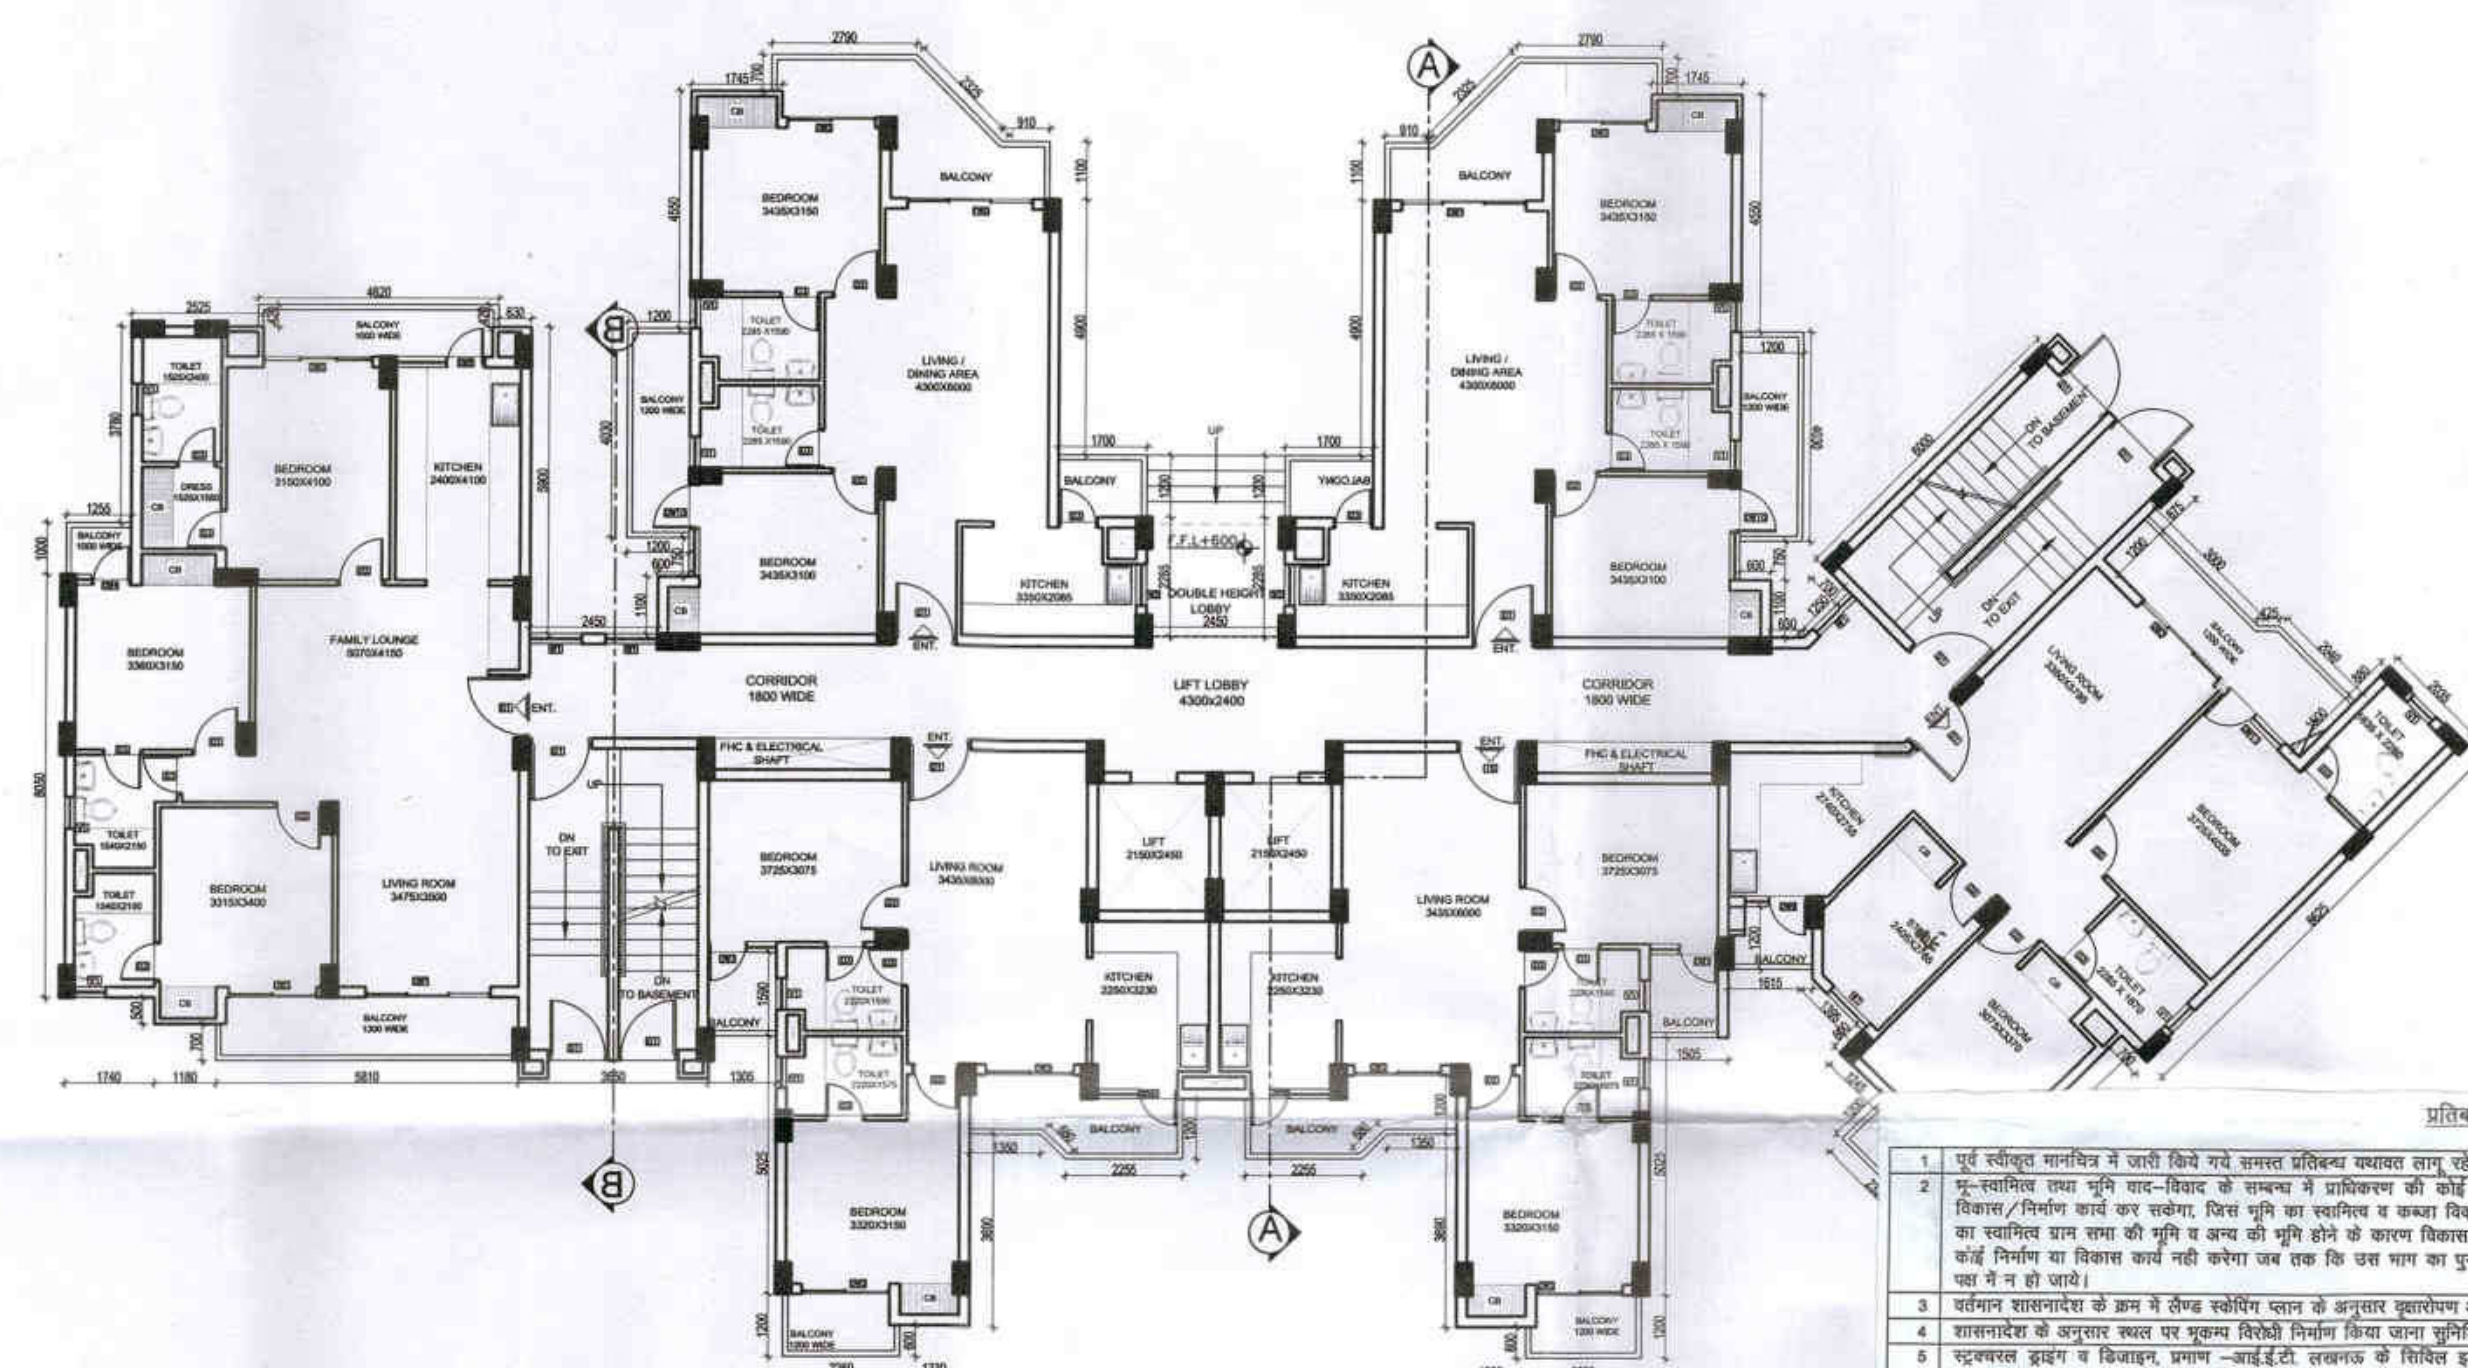


TOWER - 1&2  
GROUND FLOOR PLAN

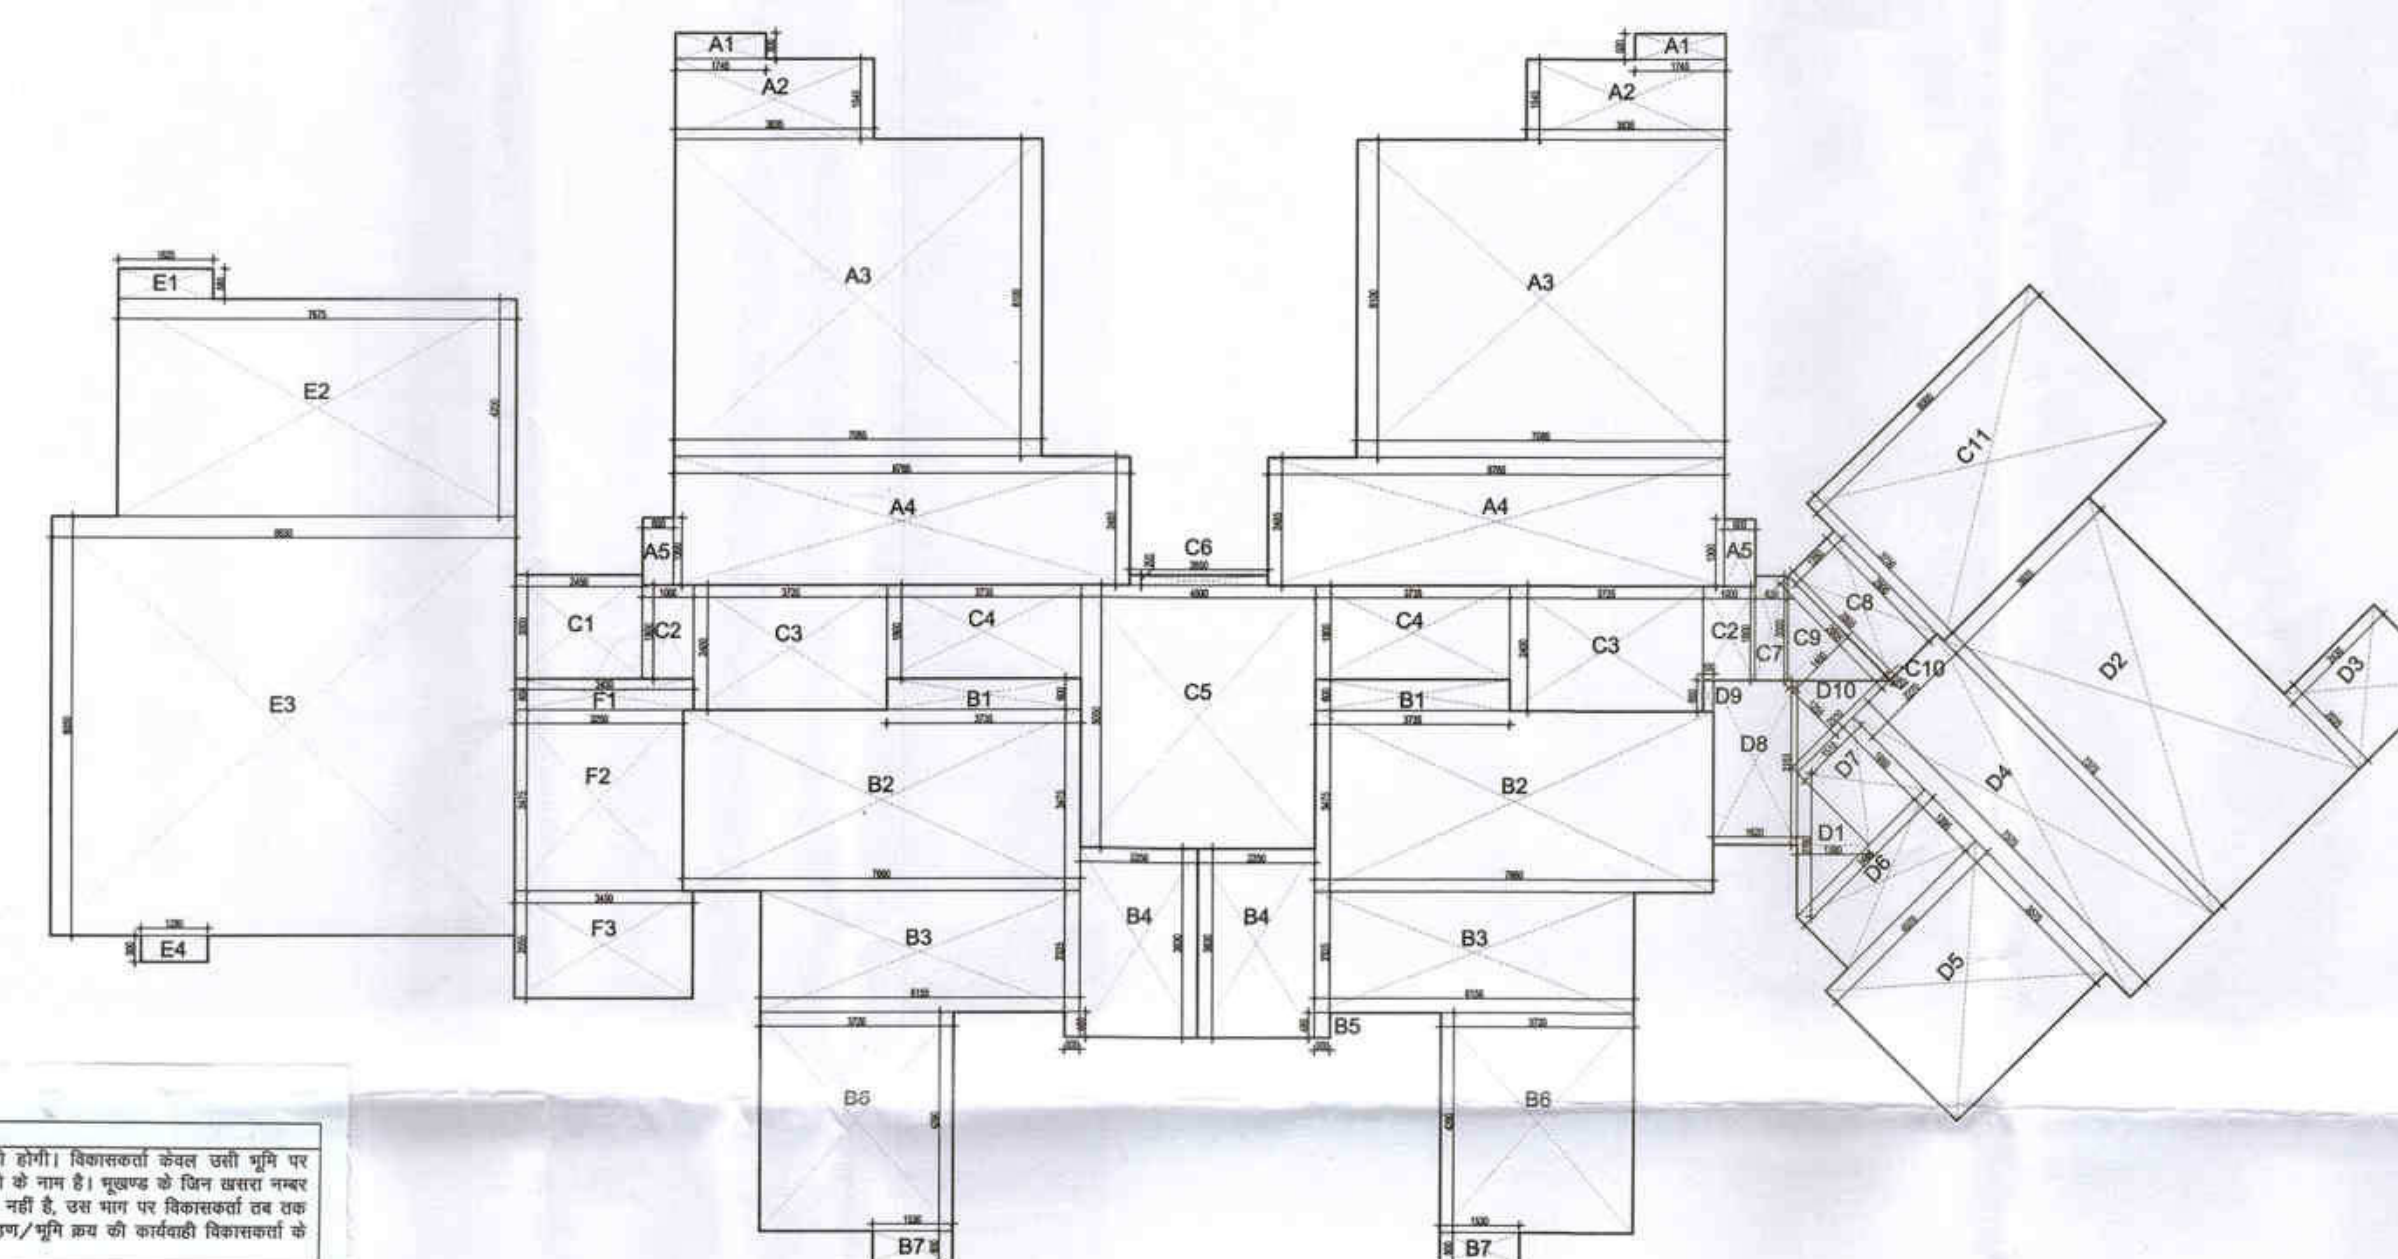

TOWER - 1&2  
GROUND COVERAGE  
563.06 SQM.

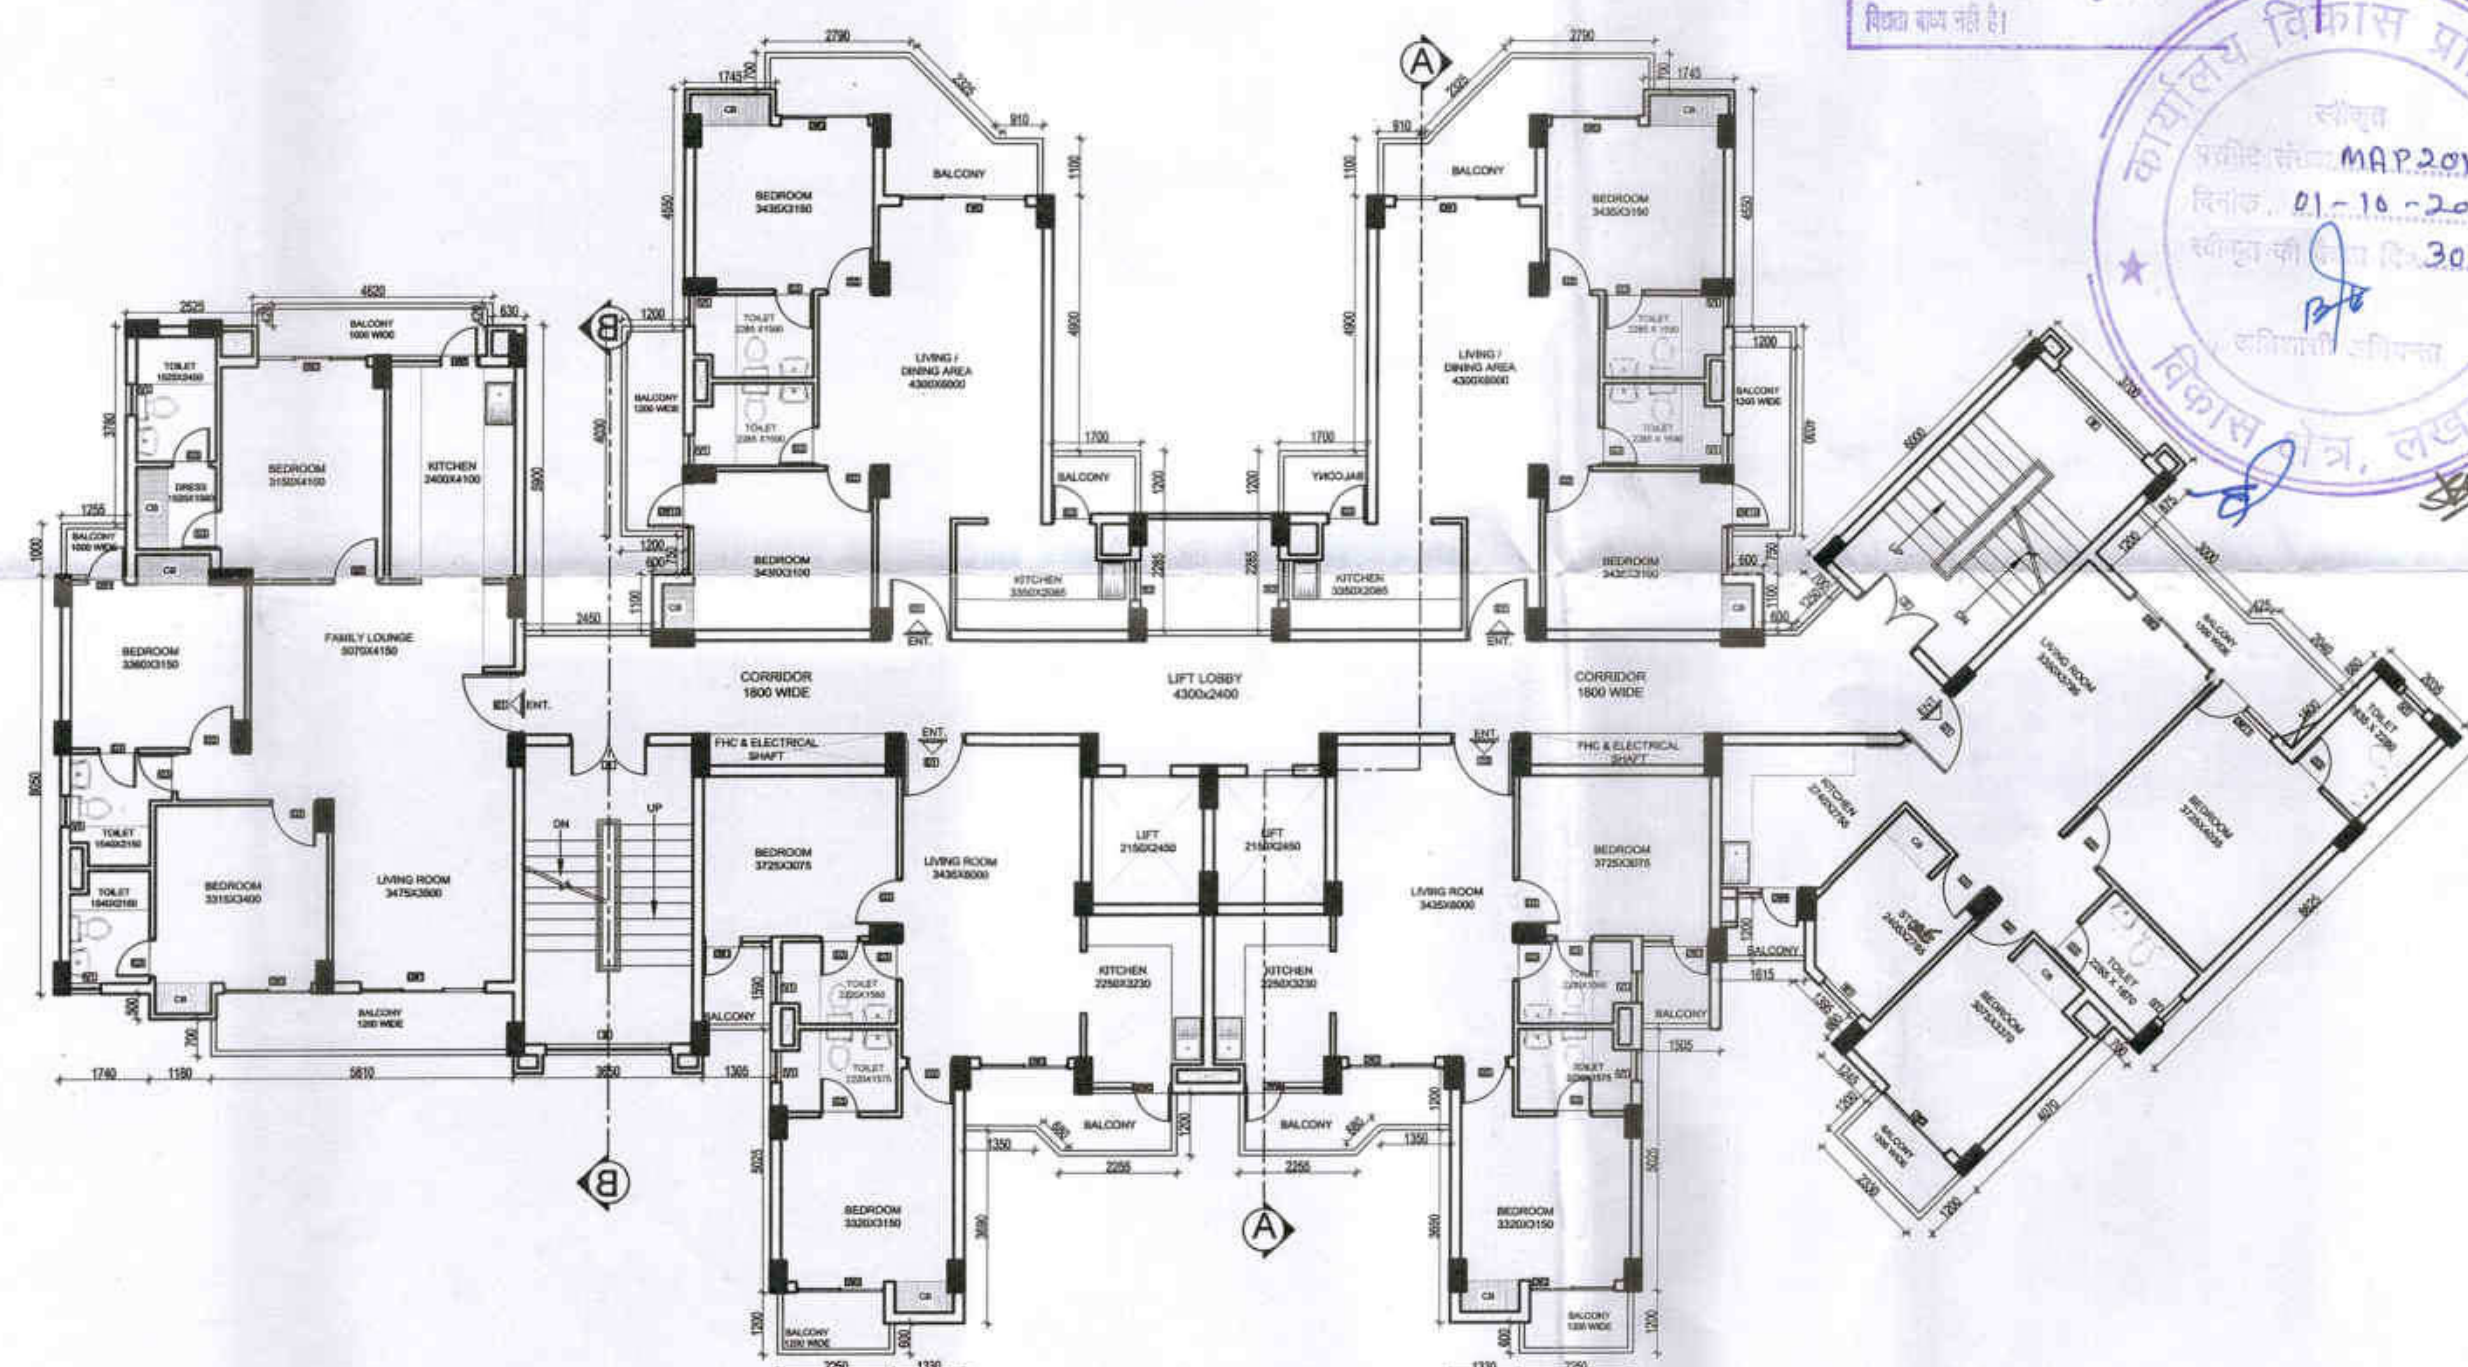




TOWER - 1&2  
TYPICAL FLOOR PLAN

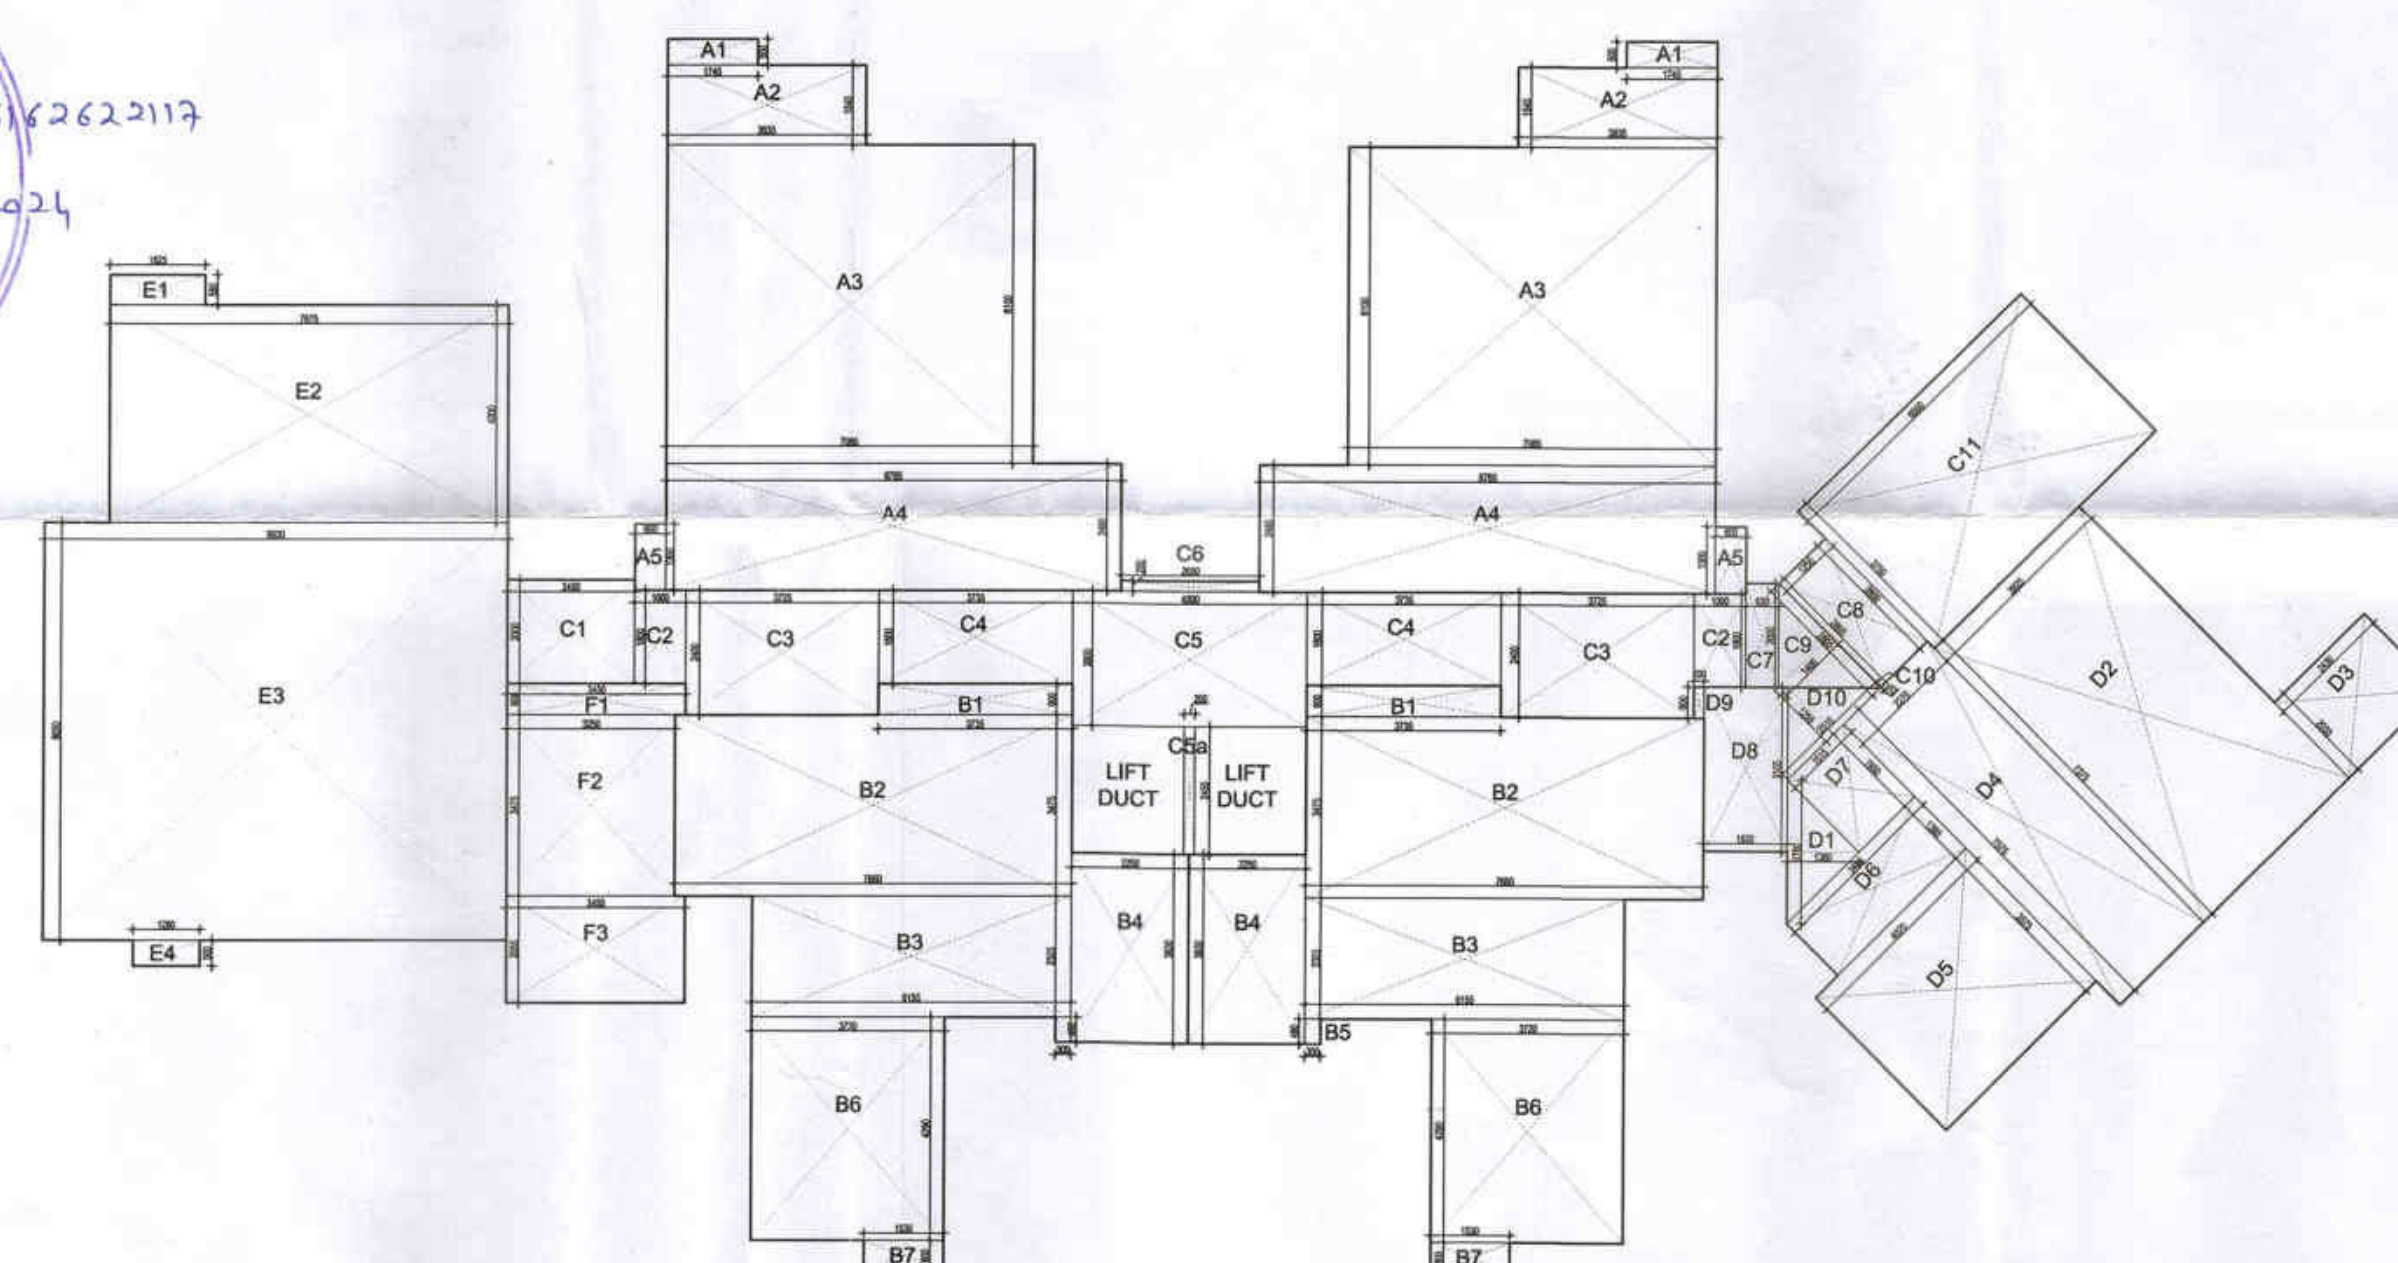

TOWER - 1&2  
TYPICAL FLOOR  
552.52 SQM.

[illegible][illegible]



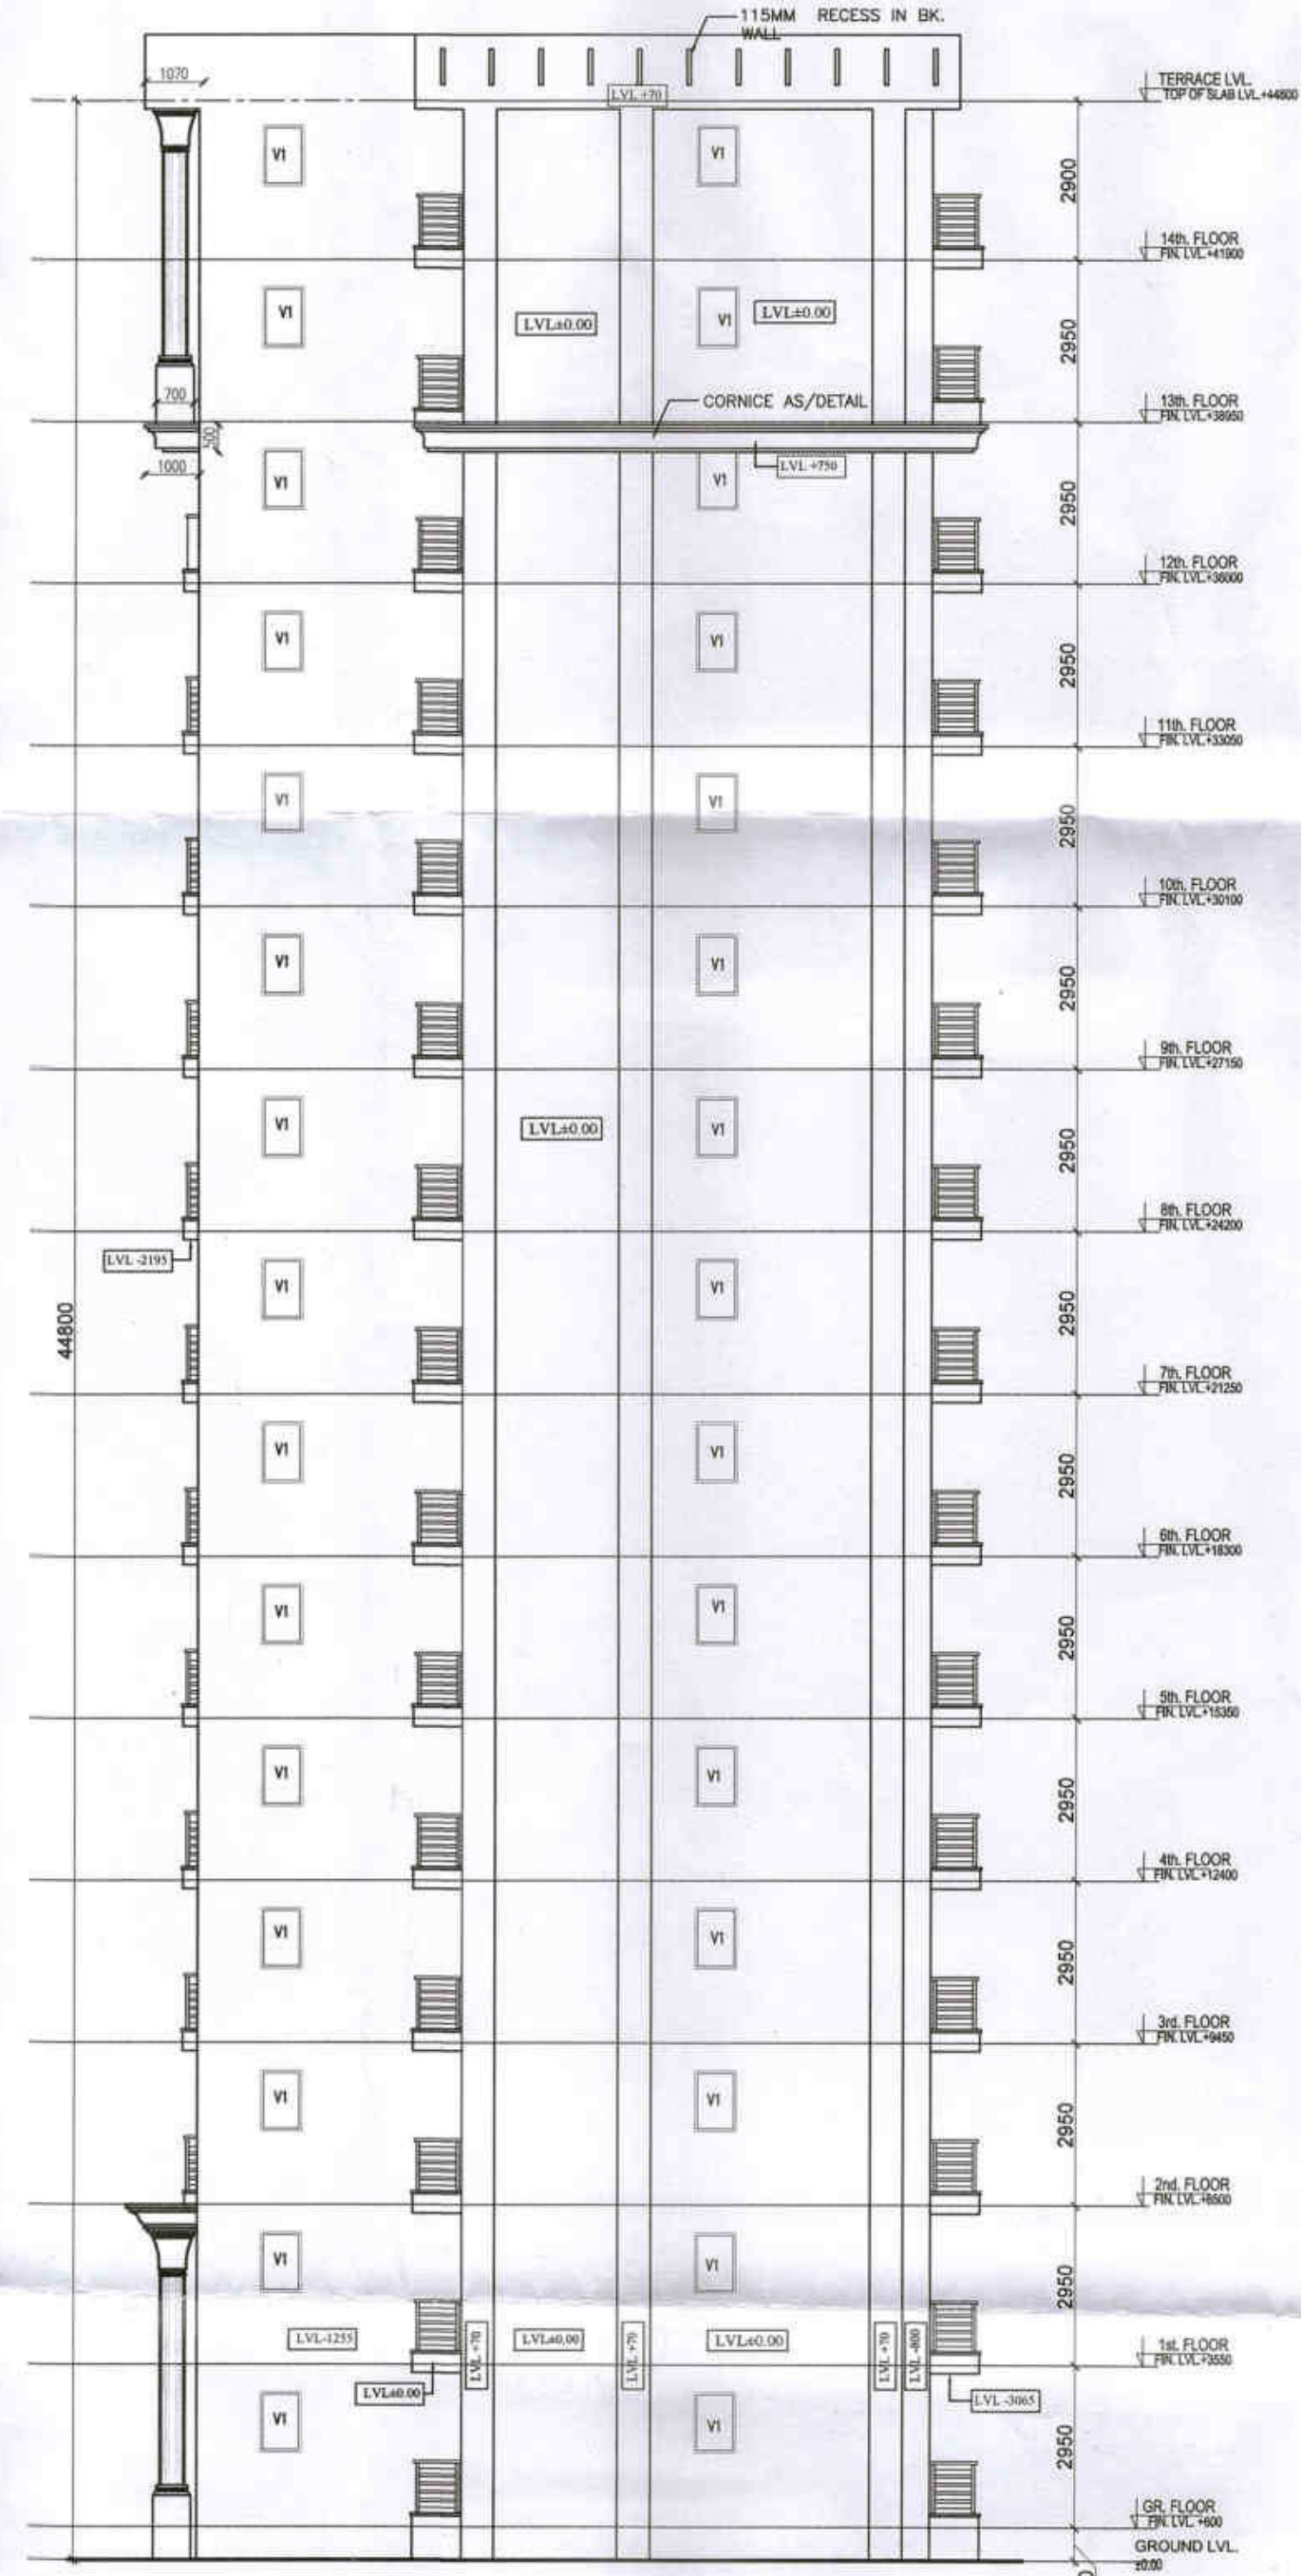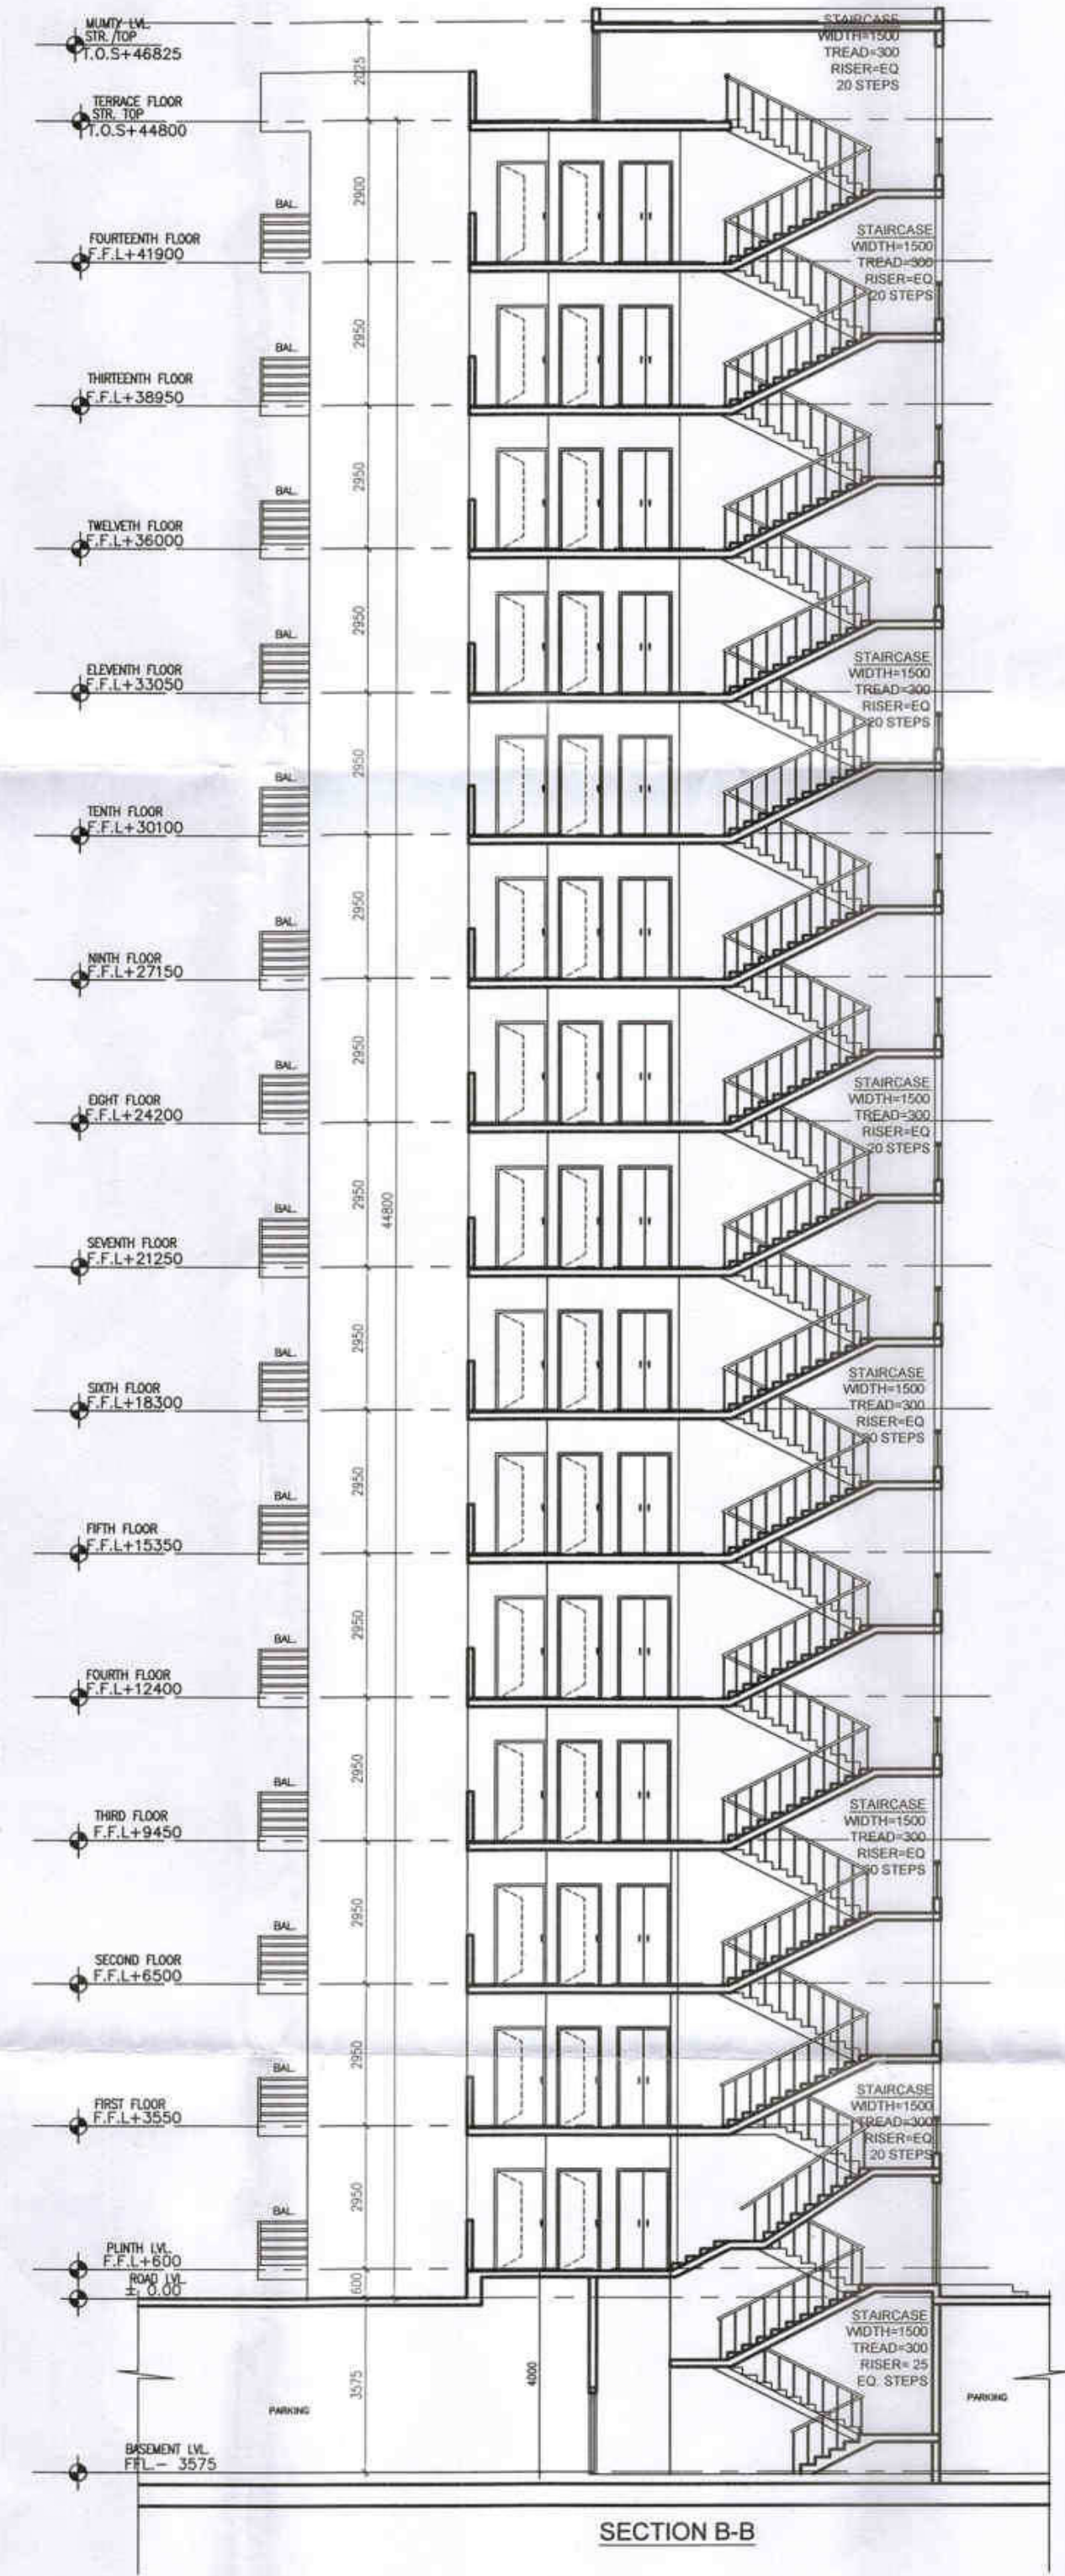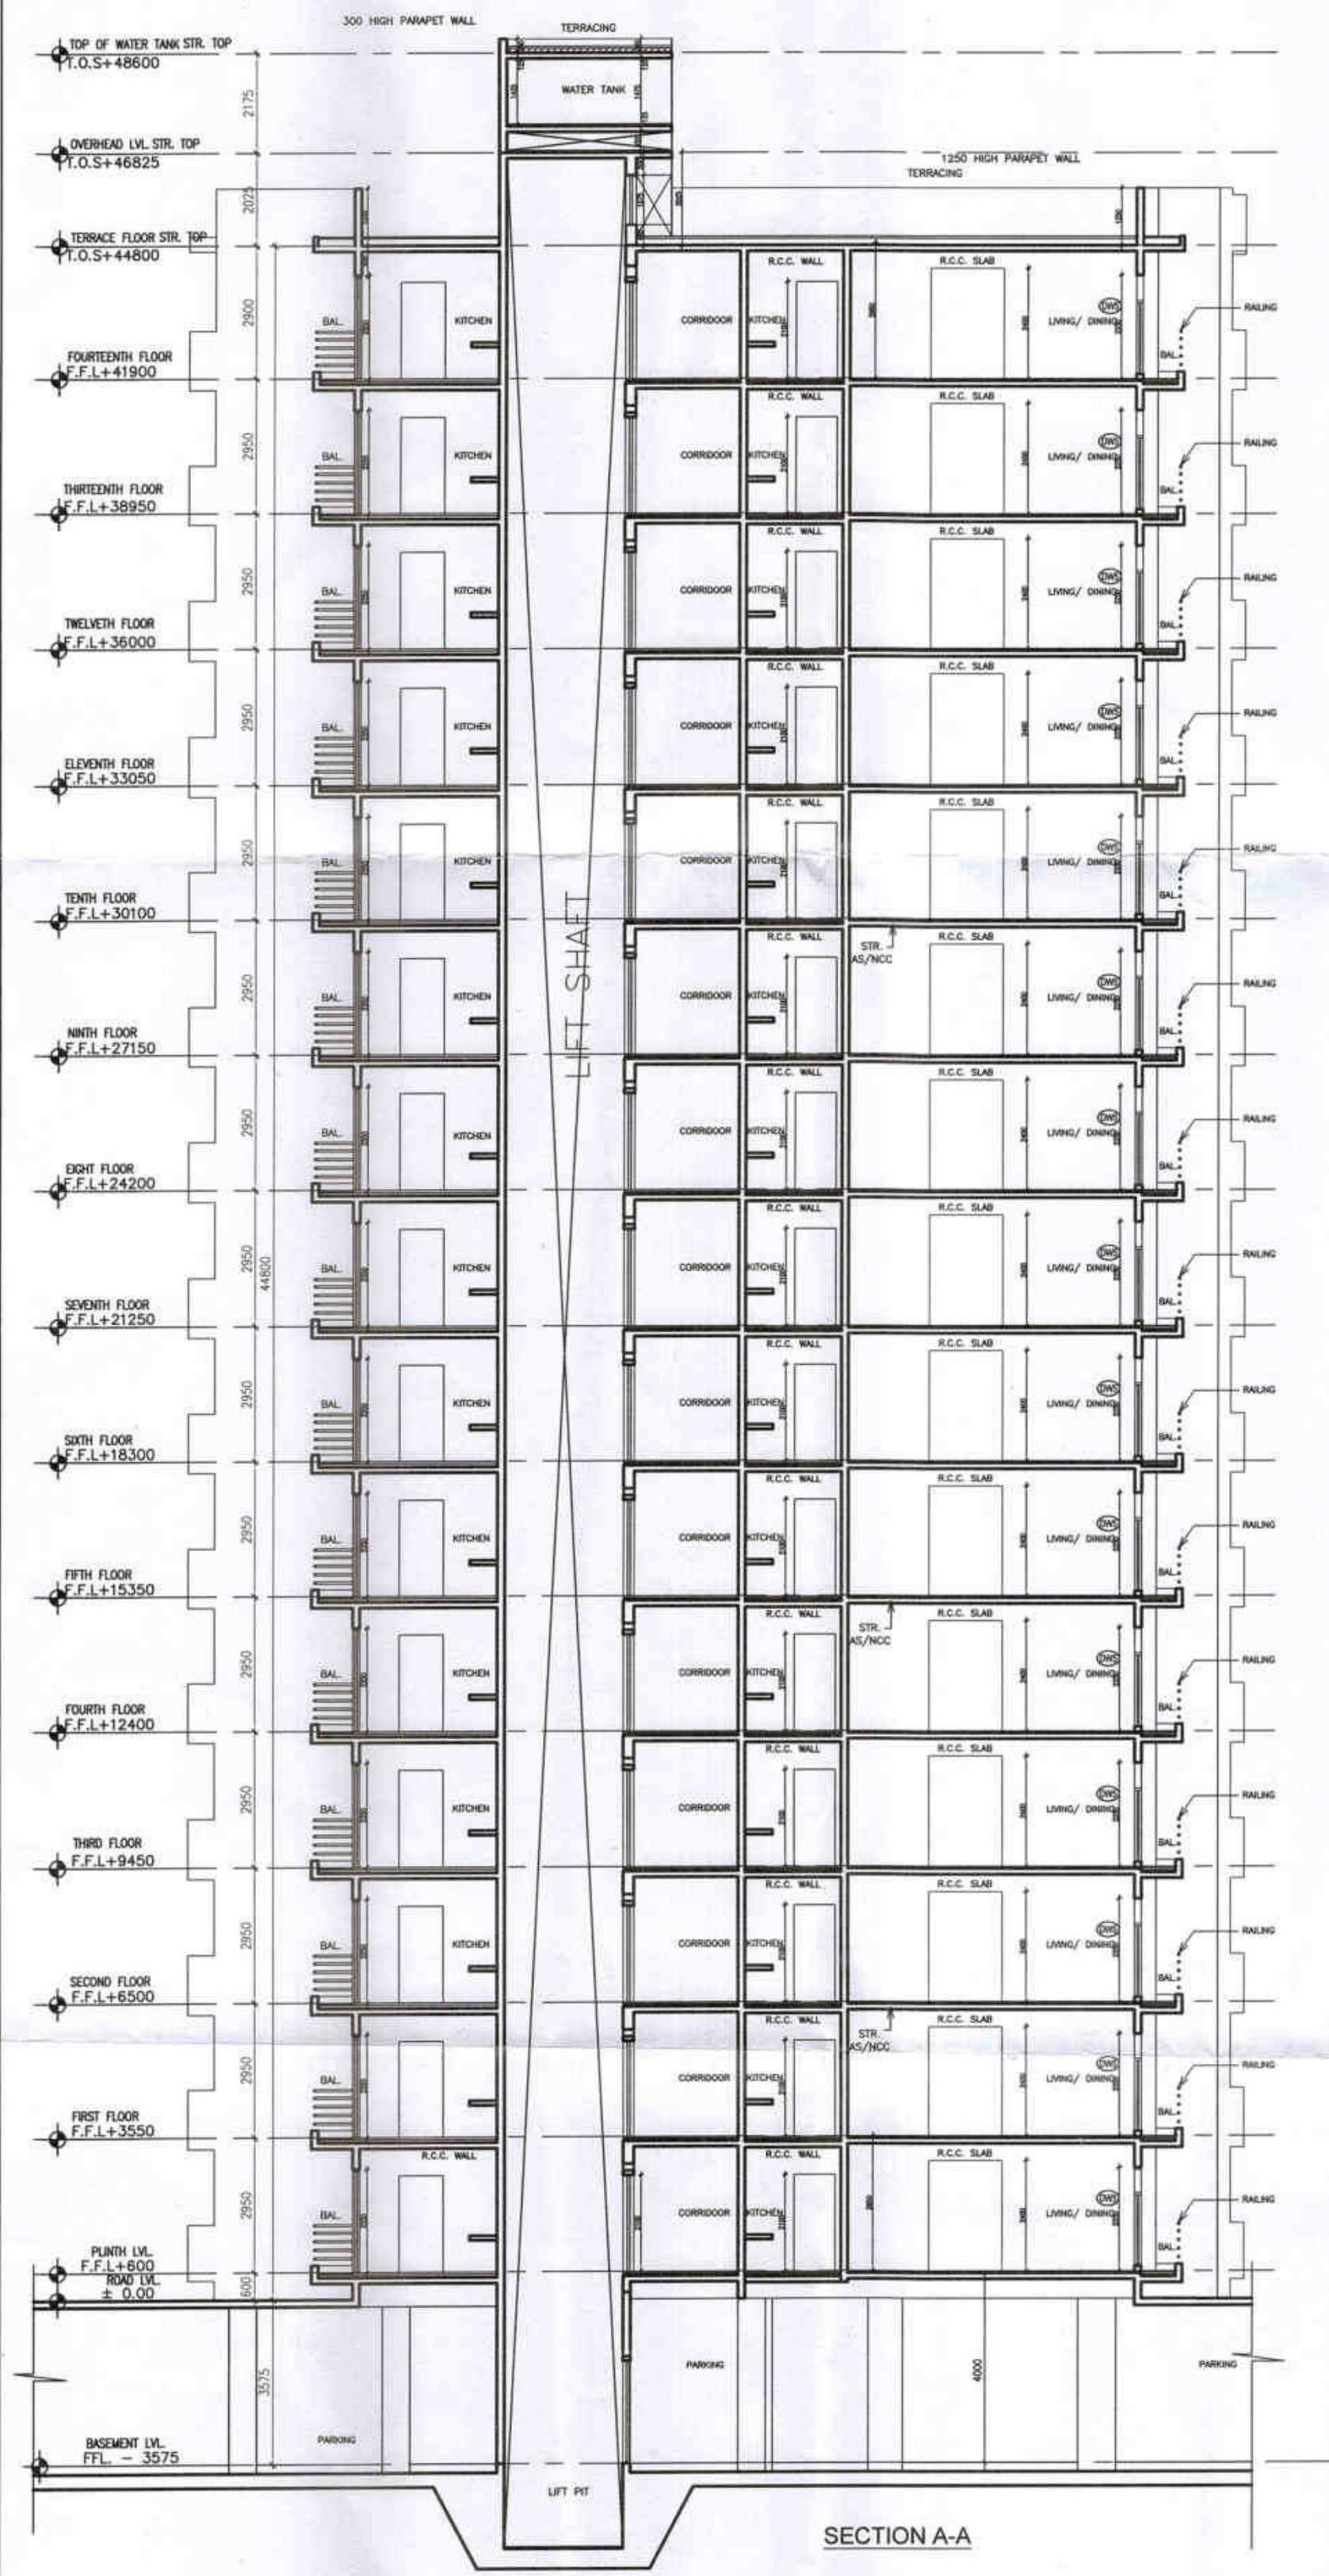

This drawing is a "COPYRIGHT" contents of this drawing or part thereof may not be used or reproduced without the permission of the Architect

NORTH

PROJECT  
PROPOSED GROUP HOUSING - 2  
AT SECTOR-C, POCKET-7  
SUSHANT GOLF CITY  
HI-TECH TOWNSHIP, LUCKNOW

NOTES  
1. ALL DIM. ARE IN MM.  
2. ALL FIRE CHECK DOORS ARE OF 2H RATING.  
3. STRUCTURE BASE ON SHEAR WALL

प्रतिबद्ध

1. यह दस्तावेज मालिक के द्वारा तैयार किया गया है और इसे केवल अभिलेख के रूप में ही देखा जाना चाहिए। इस दस्तावेज में कोई भी त्रुटि या त्रुटिपूर्ण जानकारी का अभाव है।

2. यह दस्तावेज केवल मालिक के उपयोग के लिए है और इसे किसी भी अन्य व्यक्ति को देना या प्रदर्शित करना गैर कानूनी है।

यह दस्तावेज केवल मालिक के उपयोग के लिए है और इसे किसी भी अन्य व्यक्ति को देना या प्रदर्शित करना गैर कानूनी है।

कार्यालय विकास प्राधिकरण  
महानगर लखनऊ  
दिनांक 01-10-2019  
प्रमाणित 30-9-2024  
आचार्य विद्यापीठ

CLIENT/ OWNERS  
VATIKA NIRMAN PVT. LTD.  
&  
D.S. INFRAHEIGHTS PVT. LTD.

PROJECT  
URBAN WOODS  
Sector-C, Pocket-7, Group Housing- II,  
Sushant Golf City, Lucknow

ARCHITECT  
STHAPATI ASSOCIATES (P) LTD.  
Architects, Engineers, Interior designers, Project Management Consultants  
Lucknow Studio : 1/24, Vipul Dhand, Gomti Nagar, Lucknow - 226019  
Delhi Studio : T - 34/ 765, Common Wealth Games Village, Delhi - 110092  
Ph no. 0522 - 4027783, 011 - 21211409

REVISED  
SUBMISSION DRAWING

DRAWING TITLE  
TOWER-1&2  
ELEVATION &  
SECTION

SCALE  
1:100


DATE  
APRIL- 2019

THIS MAP HAS BEEN PREPARED UNDER LUCKNOW  
MASTER PLAN 2011/ 2016 BHAWAN UPVIDHI 2008

ARCHITECT'S SIGNATURE  
VIPUL VARSHNEYA  
ARCHITECT  
REG. NO. CA/90/13232

OWNER'S SIGNATURE

DRAWING NUMBER - LKO/19/UW/SUB/T-1&2/12

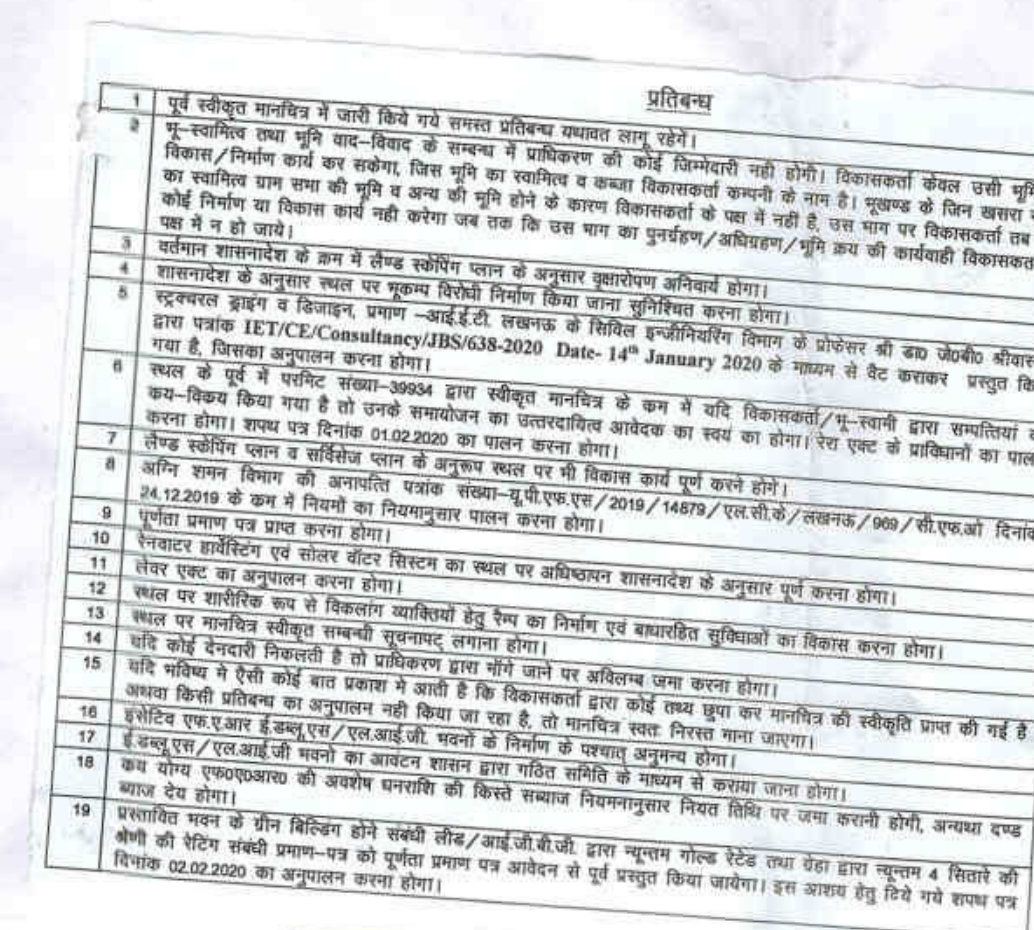

महानगरपालिका नगर प्रहरी जेठ १० गते कानून ब्रिच विवेकन संश्लेषण  
१९७३ को जेठ १० १३ ०७ अर्को १३ ०७ अर्को १३ ०७ अर्को १३ ०७  
ज्या १३ ०७ अर्को १३ ०७ अर्को १३ ०७ अर्को १३ ०७ अर्को १३ ०७  
विज्ञान विज्ञान विज्ञान विज्ञान विज्ञान विज्ञान विज्ञान विज्ञान विज्ञान

|   |              |
|---|--------------|
| <p>This drawing is a "COPYRIGHT" contents of this drawing or part thereof may not be used or reproduced without the permission of the Architect</p>                                       | <p>NORTH</p> |
| <p><b>PROJECT</b></p> <p>PROPOSED GROUP HOUSING - 2<br/>AT SECTOR-C, POCKET-7<br/>SUSANT GOLF CITY<br/>HI-TECH TOWNSHIP, LUCKNOW</p>                                                      |              |
| <p><b>NOTES</b></p> <ol style="list-style-type: none"> <li>1. ALL DIM. ARE IN MM.</li> <li>2. ALL FIRE CHECK DOORS ARE OF 2H RATING.</li> <li>3. STRUCTURE BASE ON SHEAR WALL.</li> </ol> |              |

CLIENT/ OWNERS

**VATIKA NIRMAN PVT. LTD.**  
**&**  
**D.S. INFRAHEIGHTS PVT. LTD.**

PROJECT

**UW**  
URBAN WOODS  
*inspired by urban dreams*

**Sector- C, Pocket- 7, Group Housing- II,  
Sushant Golf City, Lucknow**

ARCHITECT



**STHAPATI ASSOCIATES (P) LTD.**  
Architects, Engineers, Interior designers, Project Management Consultants  
Lucknow Studio : 1/24, Vipul Khana, Gouti Nagar, Lucknow - 226010  
Delhi Studio : T - 34/ 70G, Common Wealth Games Village, Delhi - 110062  
Ph no. 0522 - 4027793, 011 - 21214609

**REVISED  
SUBMISSION DRAWING**

DRAWING TITLE

TOWER-4  
ELEVATION

|               |                     |
|---------------|---------------------|
| SCALE<br>1:75 | DATE<br>APRIL- 2019 |
|---------------|---------------------|

THIS MAP HAS BEEN PREPARED UNDER LUCKNOW  
MASTER PLAN 2011/ 2016 BHAWAN UPVIDHI 2008

ARCHITECT'S SIGNATURE

VIPUL VARSHNEYA  
ARCHITECT  
REG. NO. CA/90/13232

OWNER'S SIGNATURE

INDIAN ARCHITECTS ASSOCIATION  
D.S. 10/11/2010

DRAWING NUMBER - LKO/19/UW/SUB/T-4/1