



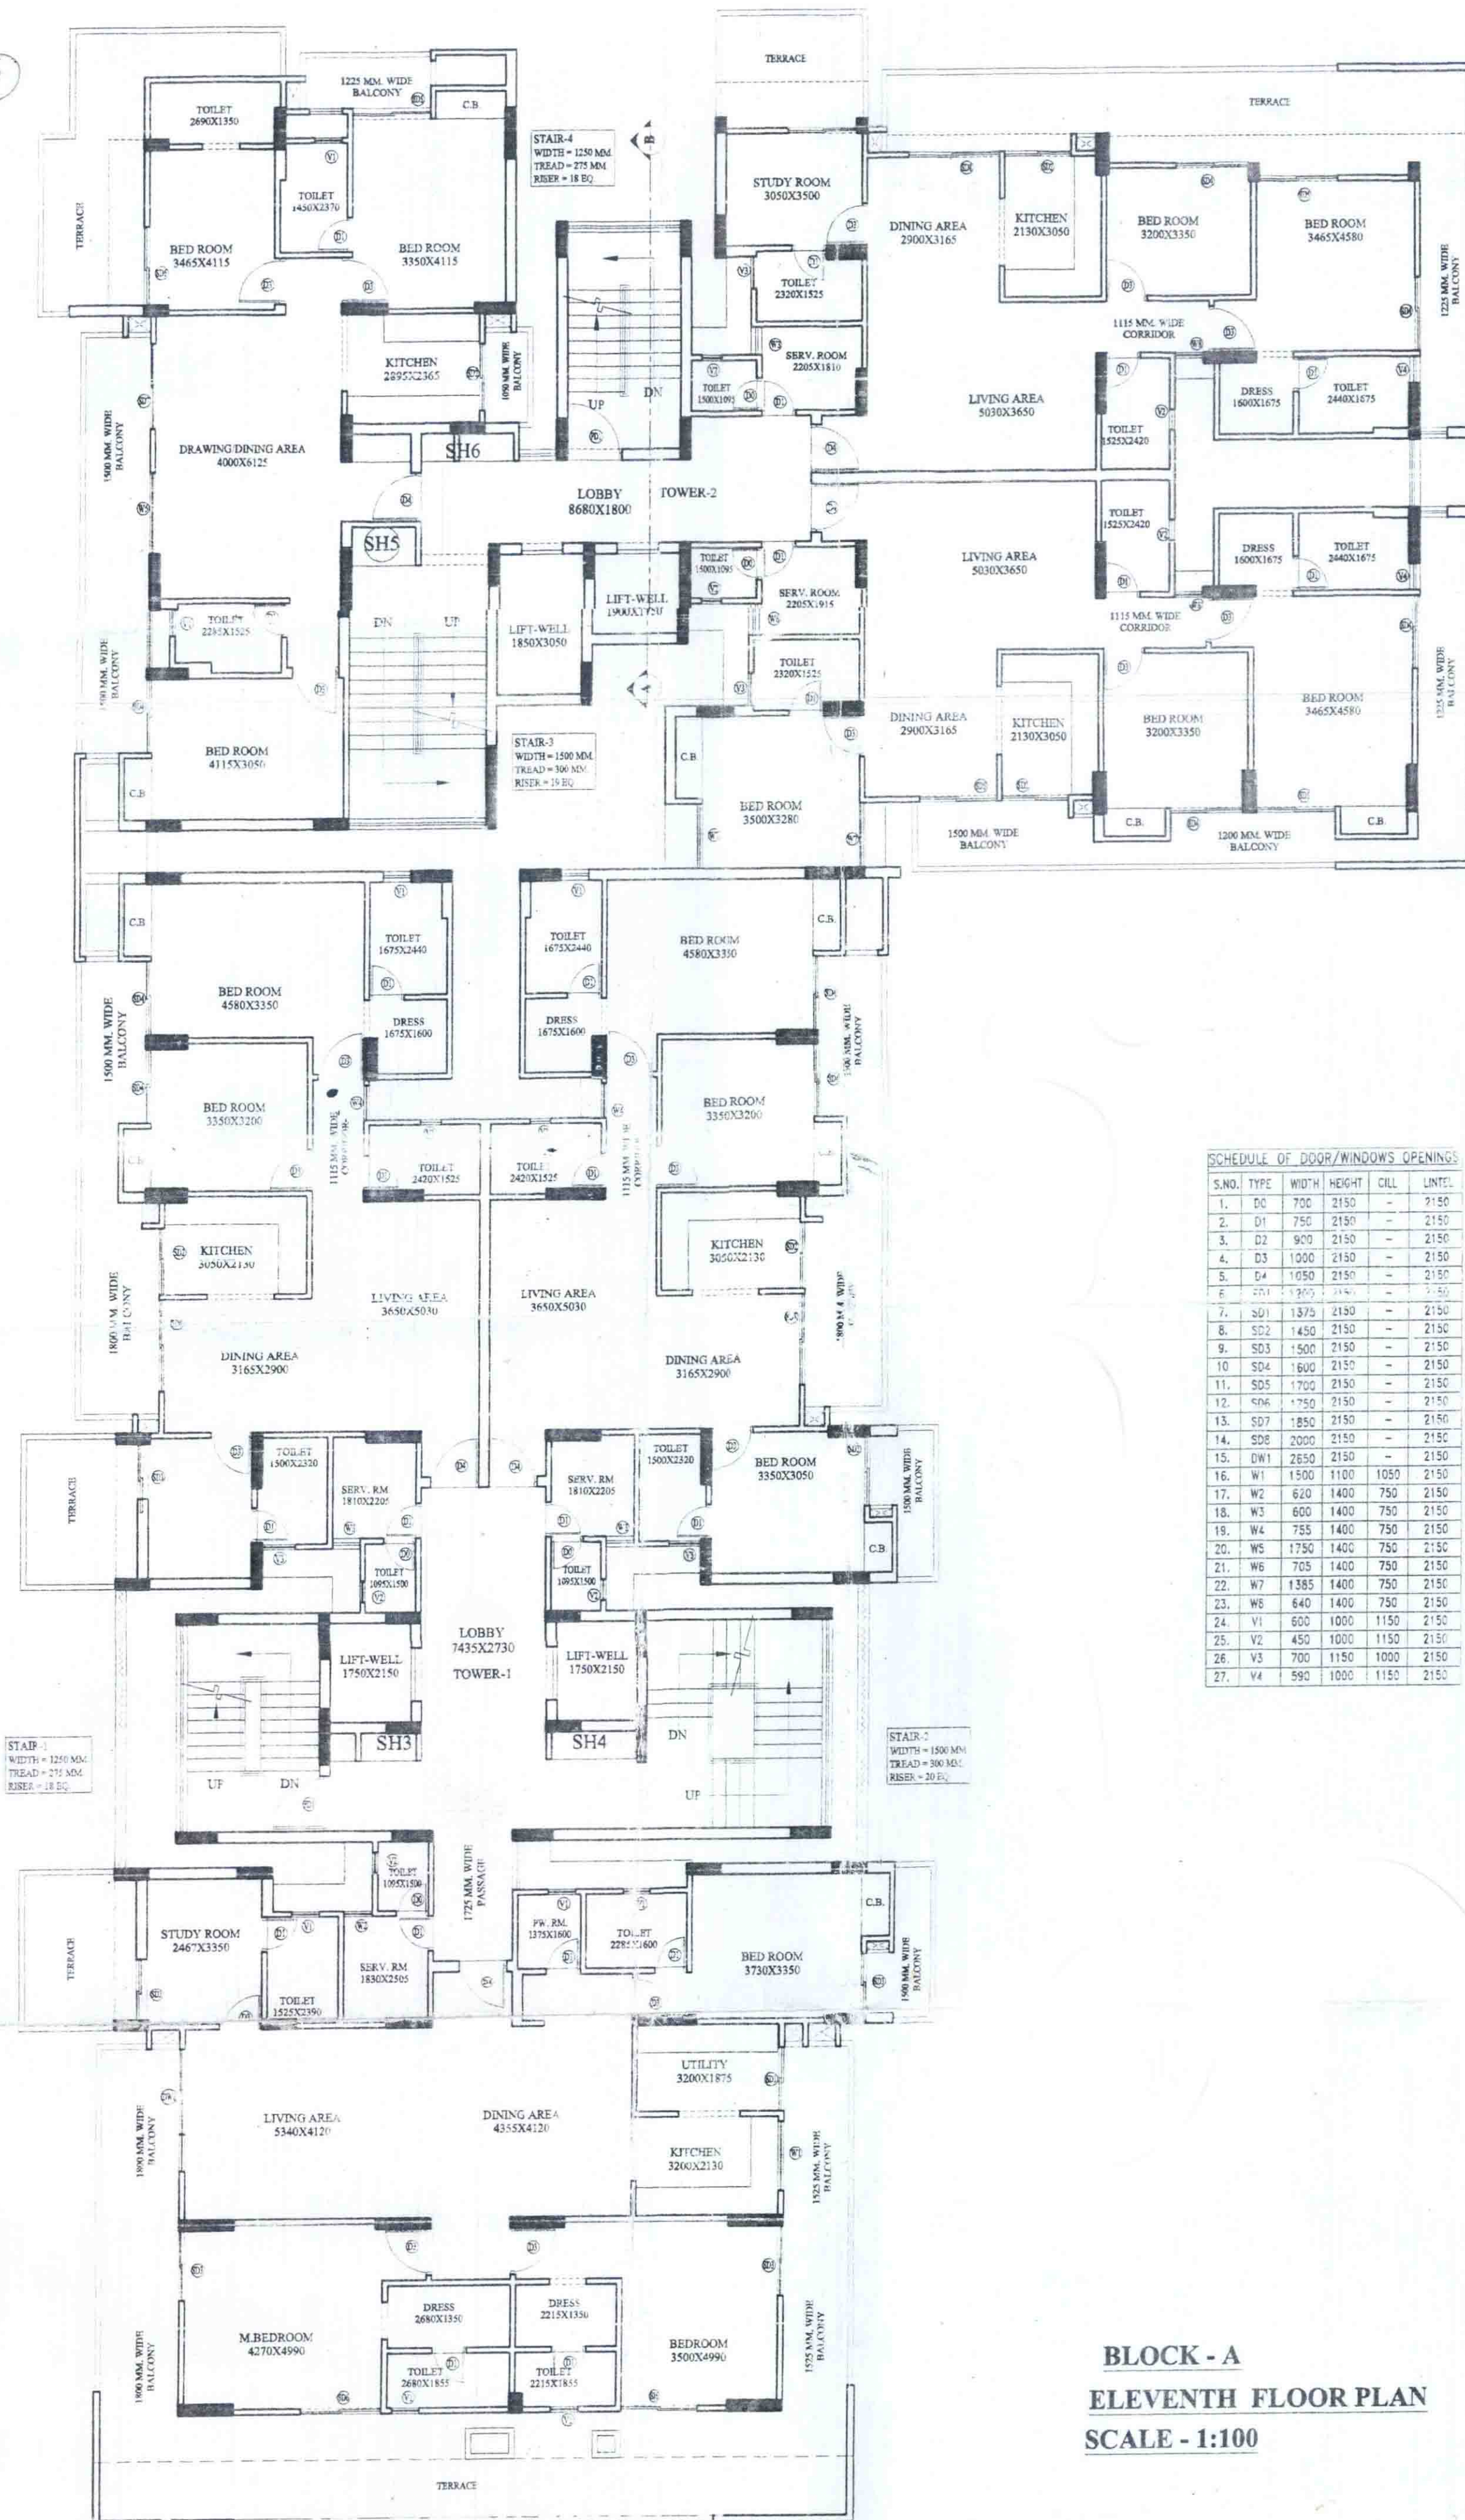

BLOCK - A
ELEVENTH FLOOR PLAN
SCALE - 1:100

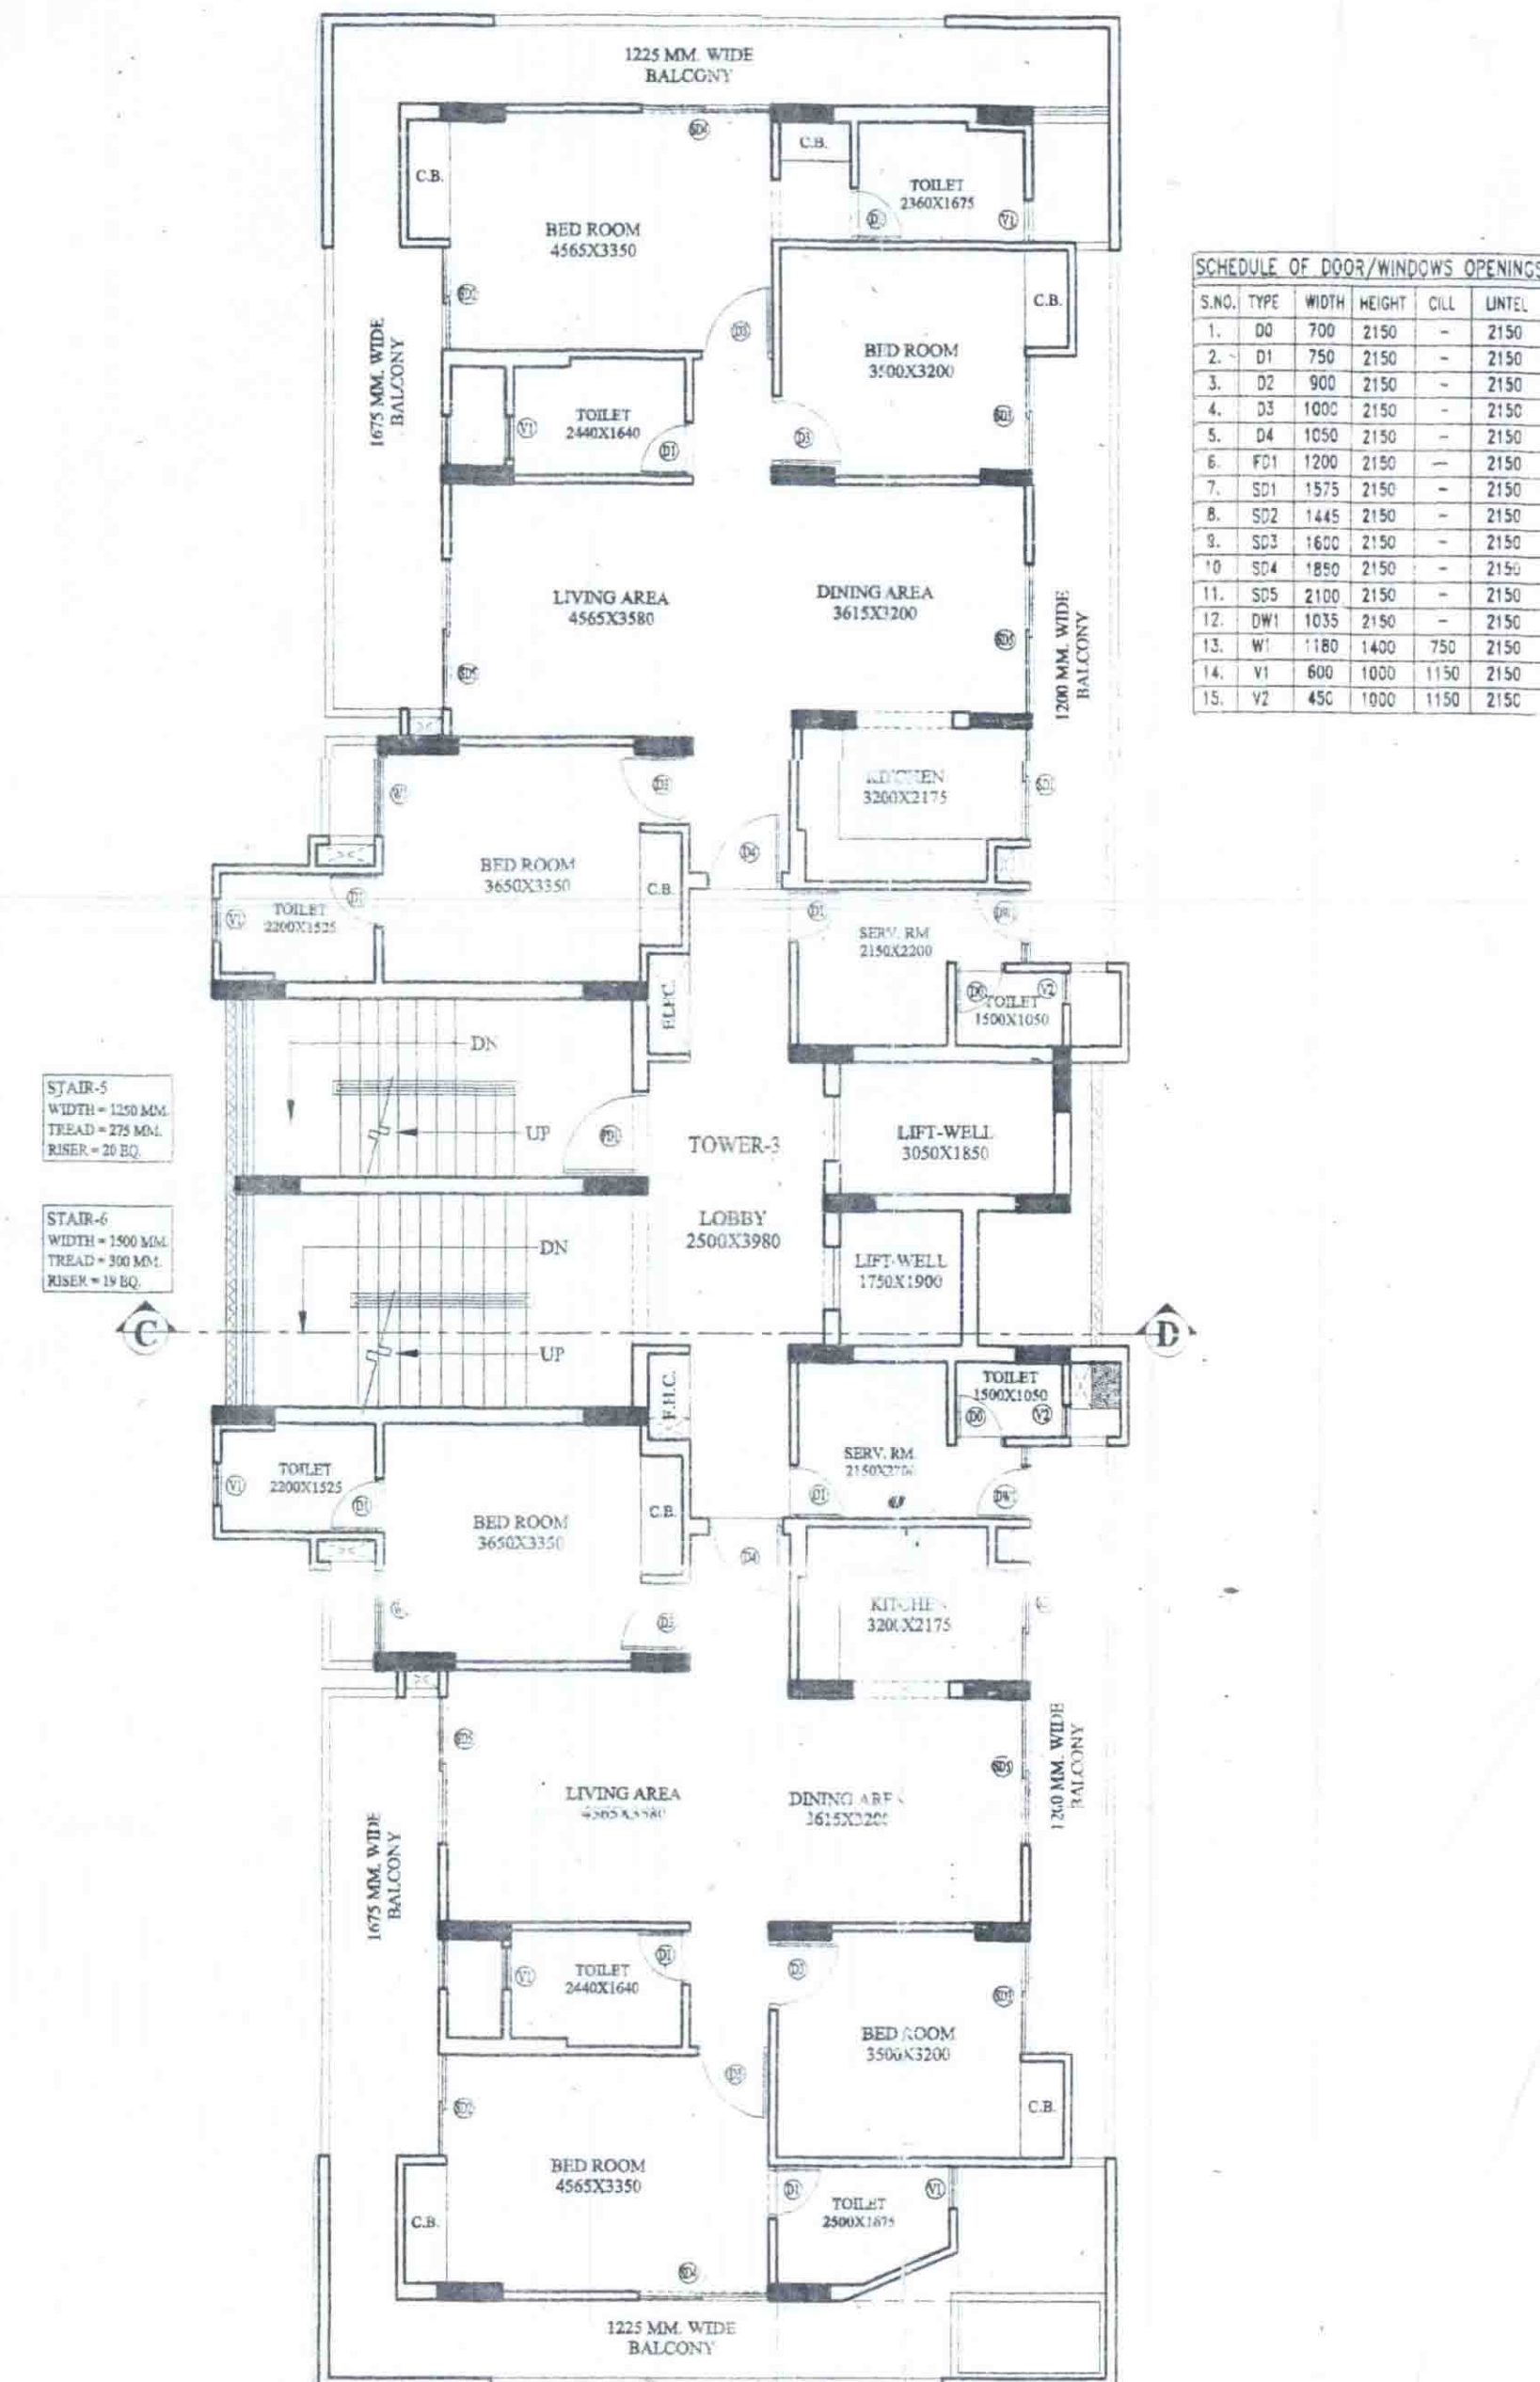

BLOCK - B
ELEVENTH FLOOR PLAN
SCALE - 1:100

PROJECT
PROPOSED CENTRAL COURT GROUP
HOUSING BUILDING PLAN FOR
M/S EVA DEVELOPERS PRIVATE LIMITED
SITUATED AT PLOT NO.-6, 7,
10th, CIVIL LINES, MORADABAD.

DIRECTOR
MR. SUMIT RAHEJA

DEALT BY _____ CHKD BY _____
DATE _____
APPROVED BY _____ JAN. 2015

DRG. TITLE
BLOCK - A BLOCK - B

SHEET NO. _____ NORTH
SCALE 1:100

OWNER'S SIGN _____

ARCHITECT'S SIGN _____
R.K. Malik & Associates
Rakesh Kumar
Architect
6A/72/14533
6th Floor, Block Pili Kothi, Moradabad

R. K. MALIK & ASSOCIATES
ARCHITECT - ENGINEER
INTERIOR - EXTERIOR
ENVIRONMENTAL CONSULTANT
6, AVAS VIKAS MARKET,
CIVIL LINES, PILI KOTHI, MORADABAD
PHONE : 0591 2416764