




下

 

PRODUCED BY AN AUTODESK EDUCATIONAL PRODUCT

SCHEDULE OF DOOR & WINDOW					
TYPE	WIDTH	HEIGHT	SILL	LINTEL	REMARK
D	1050	2100	0.0	2100	MAIN ENTRANCE
D1	900	2100	0.0	2100	BED ROOM
D2	750	2050	0.0	2100	TOILET,STORE
DW1	1835	2550	0.0750	2550	BED ROOM
DW2	1720	2550	0.01050	2550	KITCHEN
DW3	1650	2550	0.01050	2550	BED ROOM
W1	1225	2550	0.0750	2550	DRG.ROOM
V1	600	1500	900	2400	TOILET

David




AA
[SERVED PRIVATE LTD.]
Aashirwad Architectural Services Pvt. Ltd.
Architects, Engineers and Interior Designers/Vistas, Consultants
Office: 5/1, FLAT NO. 5, ROOF
Phone: 08113507051, 08115775521
Email: aashirwadarchitects@yahoo.com


	DRG, N
--	--------

ORG. No. **SD-17**

यह एक संकेत का संकेत है कि यह एक शिक्षा उत्पाद है।
यह एक शिक्षा उत्पाद है।

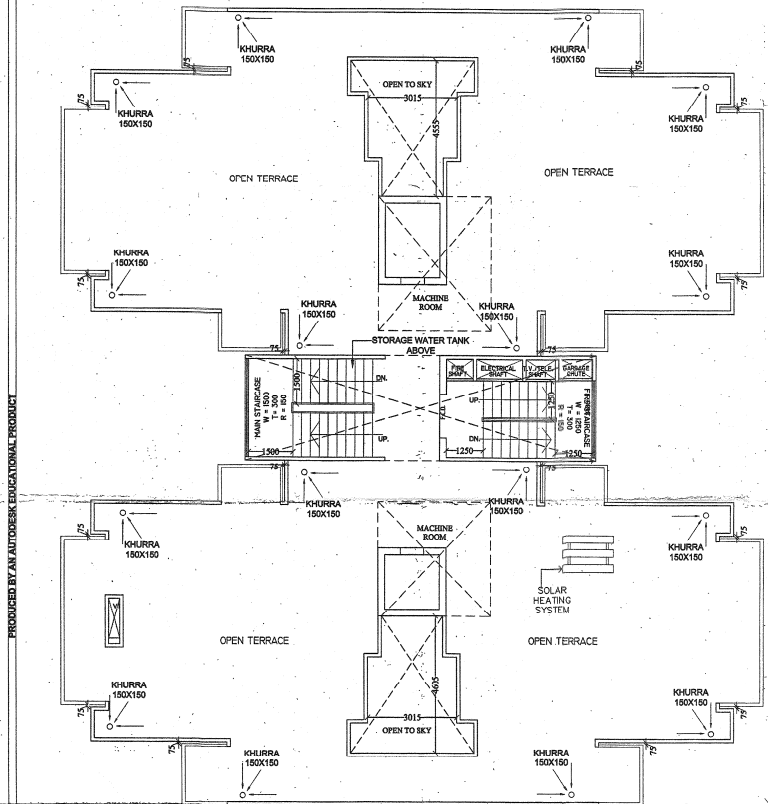

TERRACE FLOOR PLAN

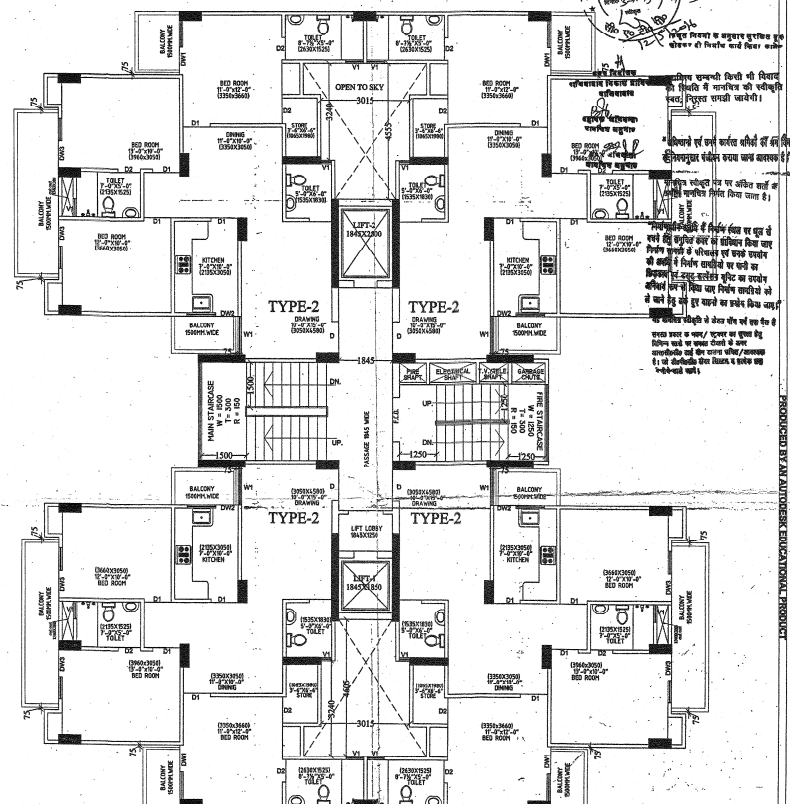

2nd. TO 14th. FLOOR PLAN

PROJECT:
REVISED SUBMISSION DRAWING FOR THE
GROUP HOUSING AT KH. NO. 237M & 238 AT
VILLAGE MORTA, GHAZIABAD (U.P.)

OWNER:
M/S TECHMAN BUILDWELL PVT. LTD.
DIRECTOR - MR. ASEEM ANAND

DRAWING TITLE:
TYPICAL TERRACE FLOOR PLAN (BLOCK - H)

Handwritten signature/initials.

Handwritten signature/initials.



Er. ALPINE CHAUDHARY
Structural Engineer
B.E. (Civil)
Ghazipur, U.P.



SCALE: N.T.S. DATE: 10/10/2018
DESIGN BY: CHECKED BY: DRG. NO. SD-18